




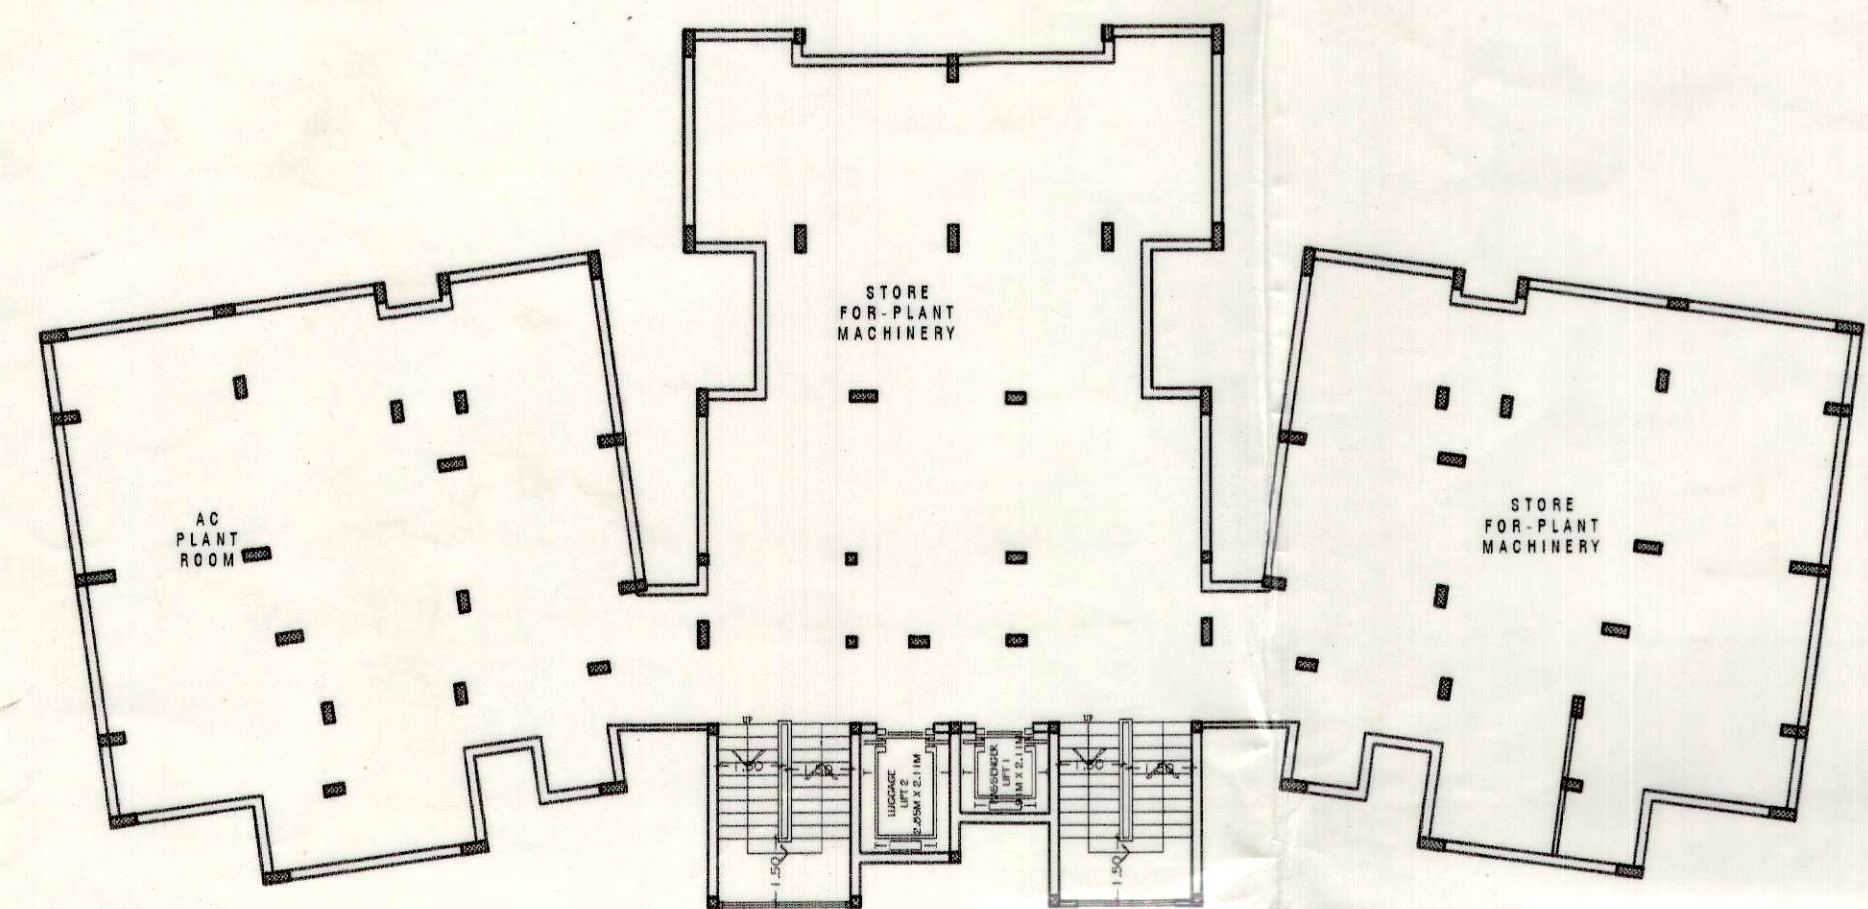


BLOCK-(B) BASEMENT FLOOR PLAN

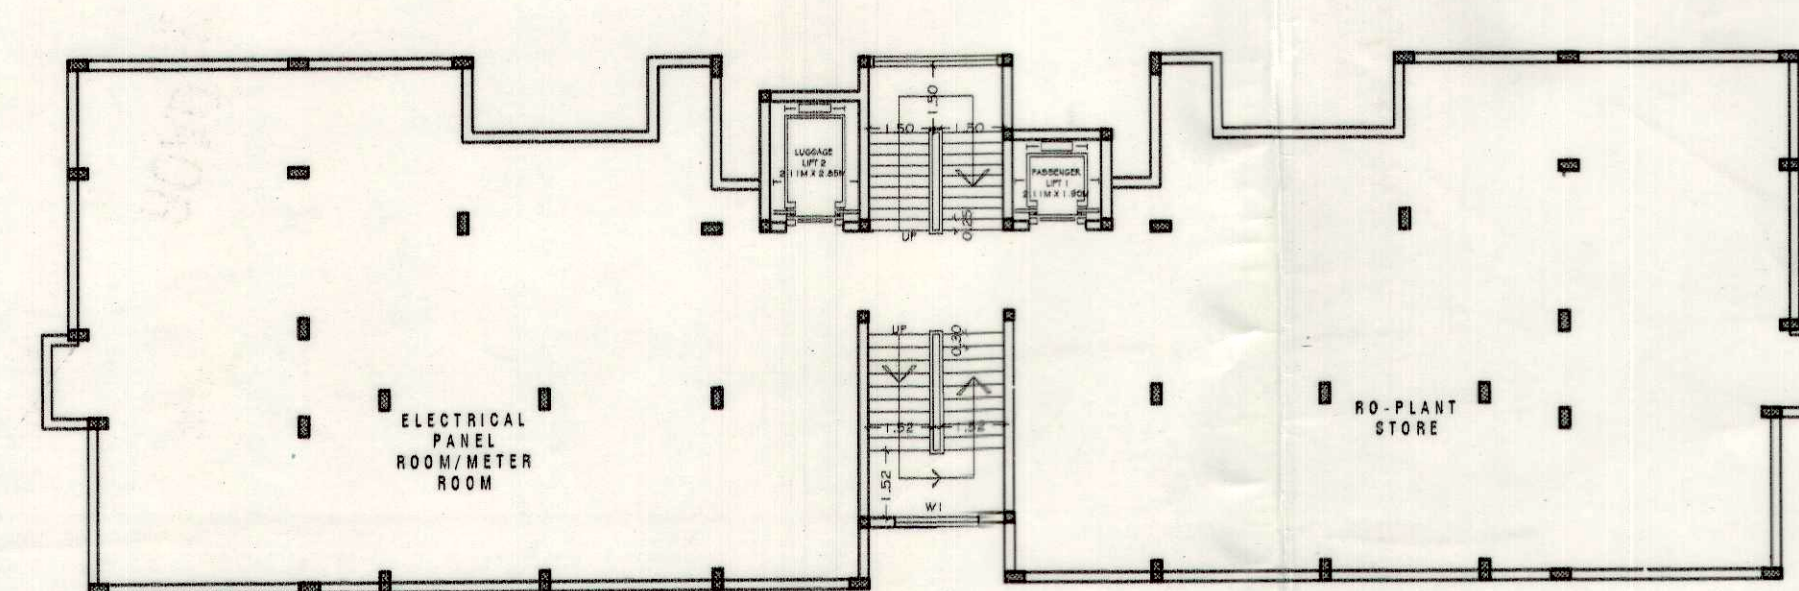


BLOCK-(A) BASEMENT FLOOR PLAN

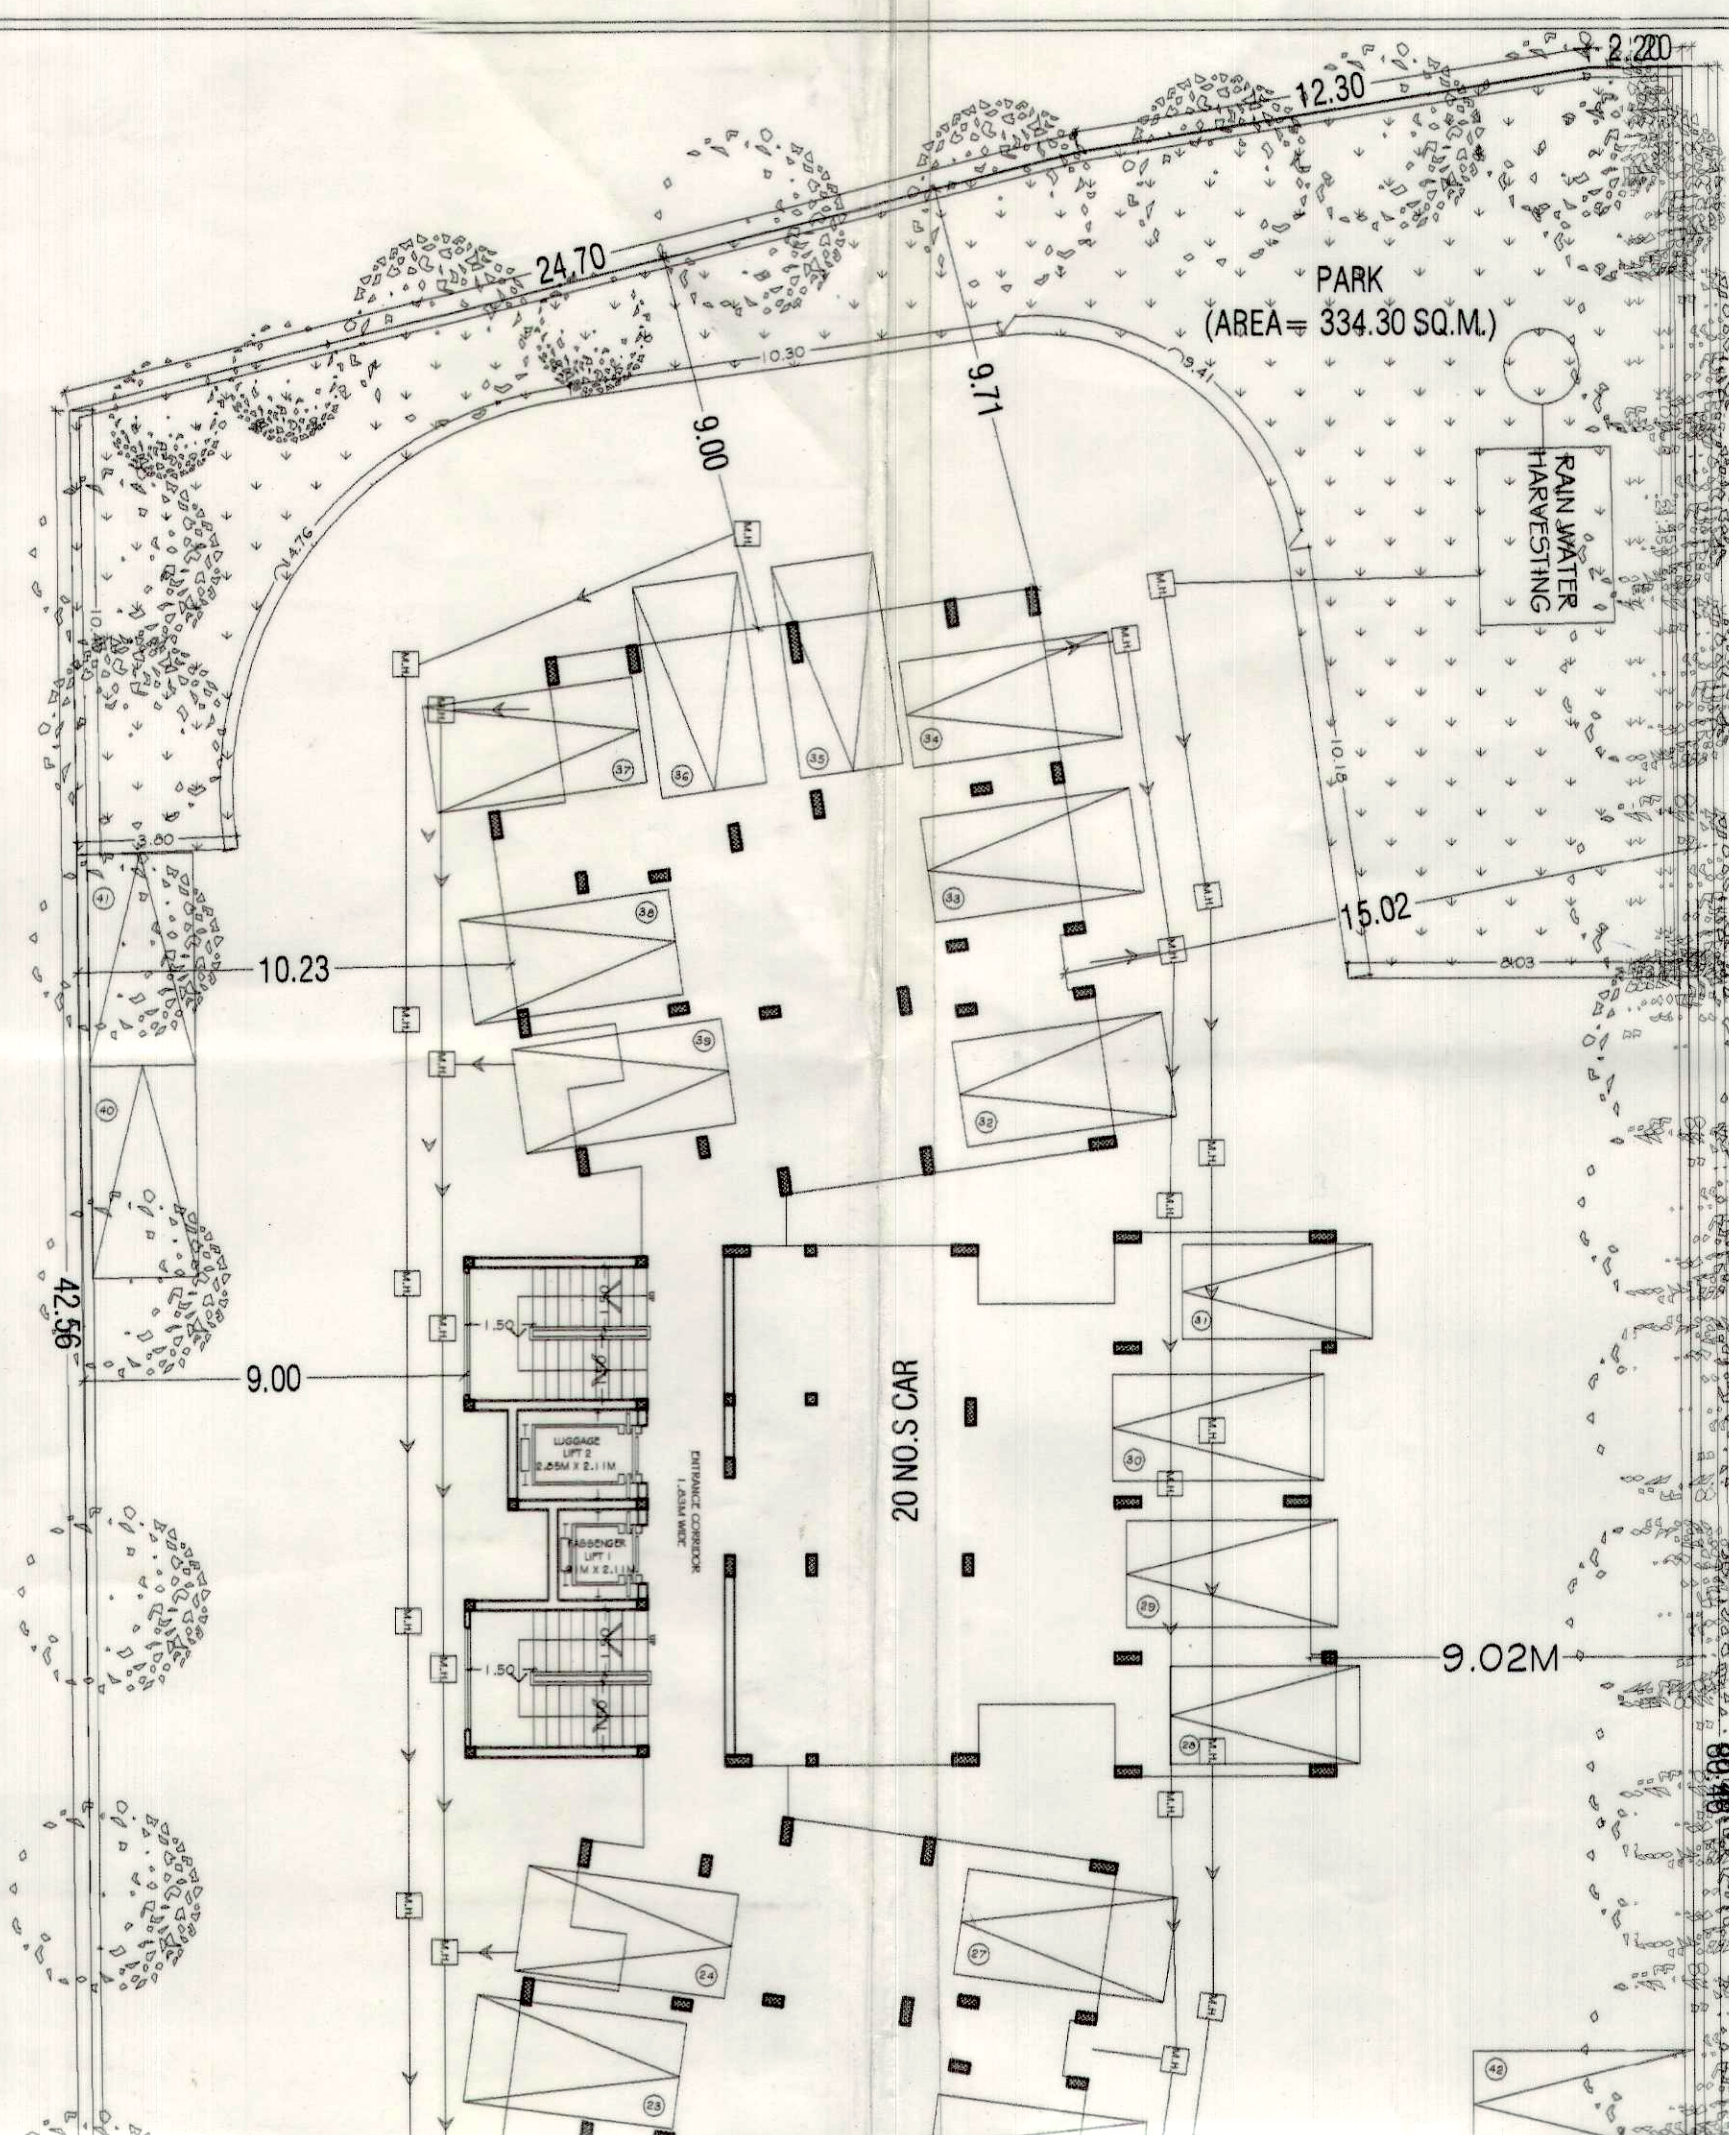


STILT FLOOR PLAN

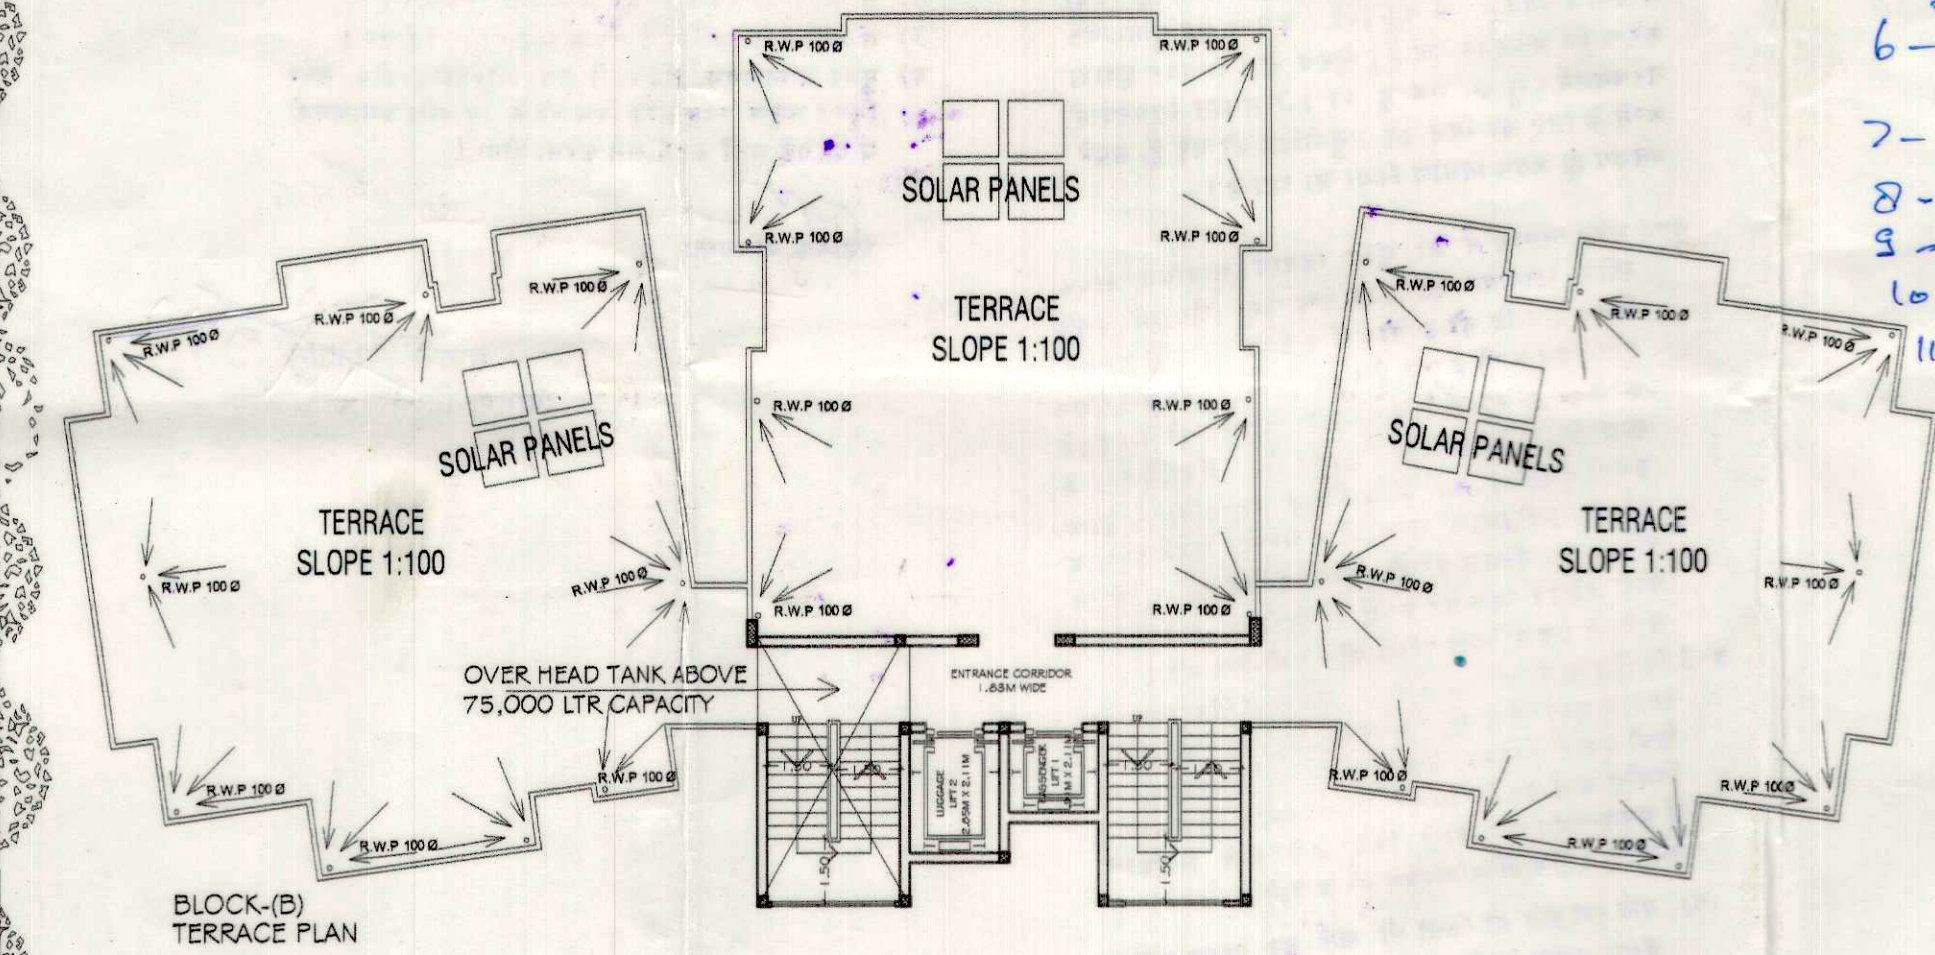


BLOCK-(B) TERRACE PLAN

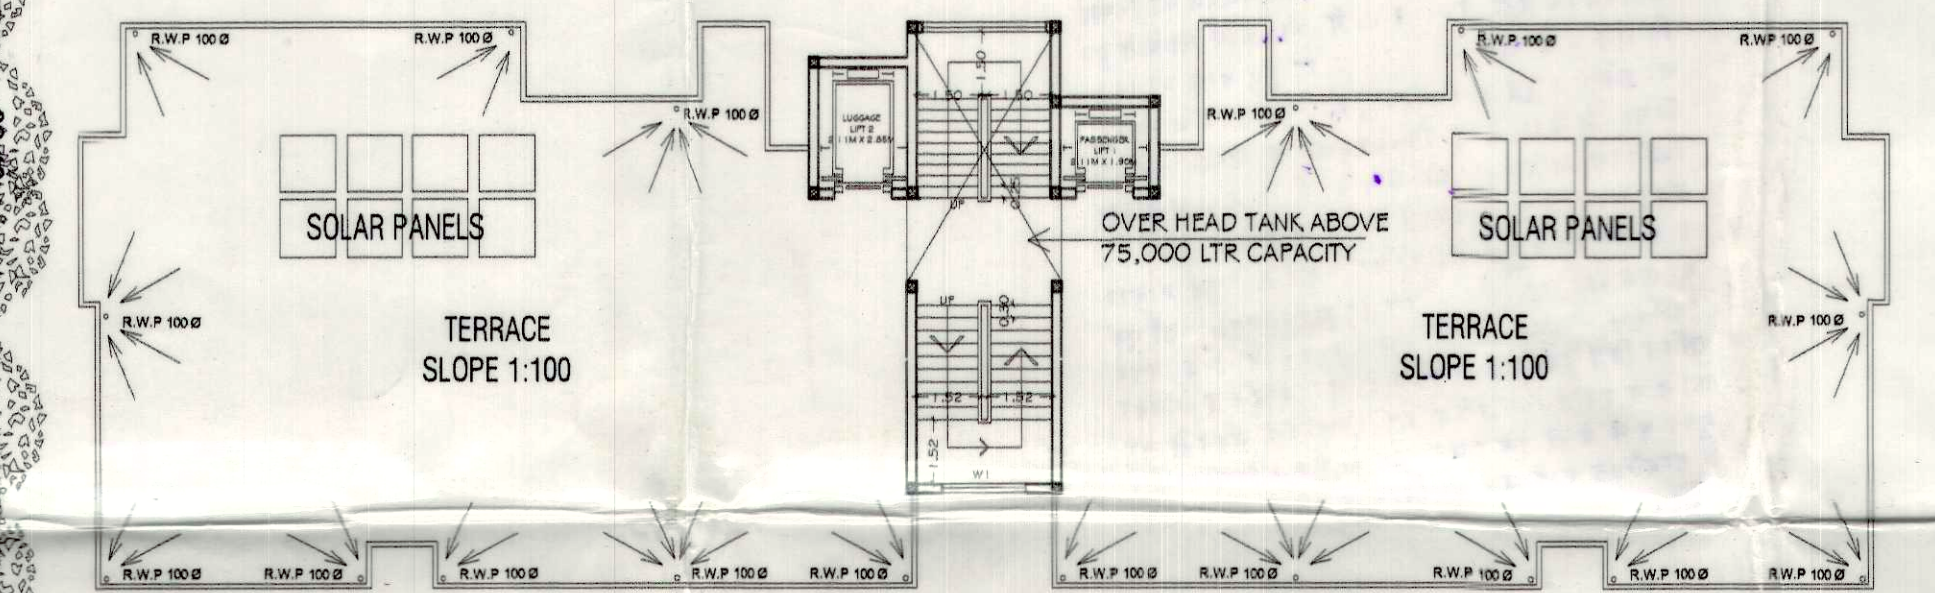

BLOCK-(A) TERRACE PLAN

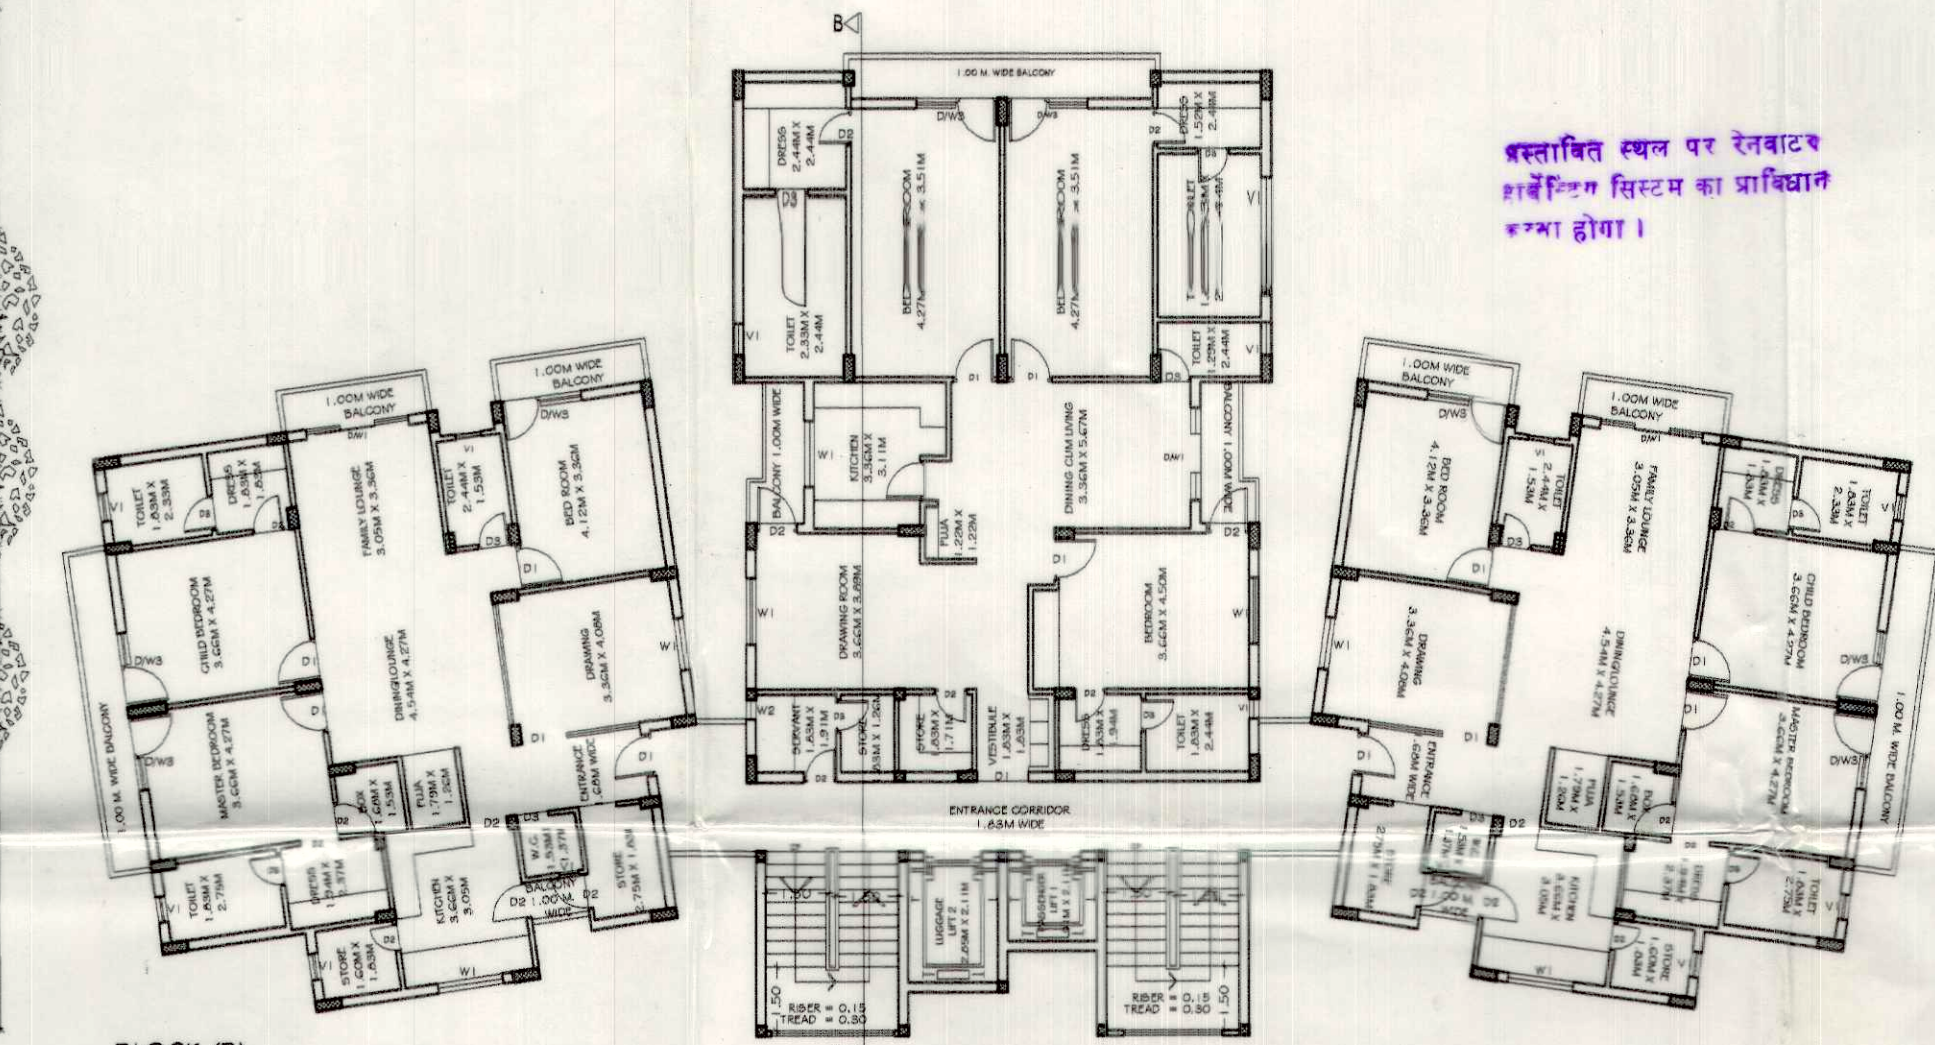

BLOCK-(B) TYPICAL FLOOR PLAN (FIRST FLOOR TO FIFTH FLOOR)

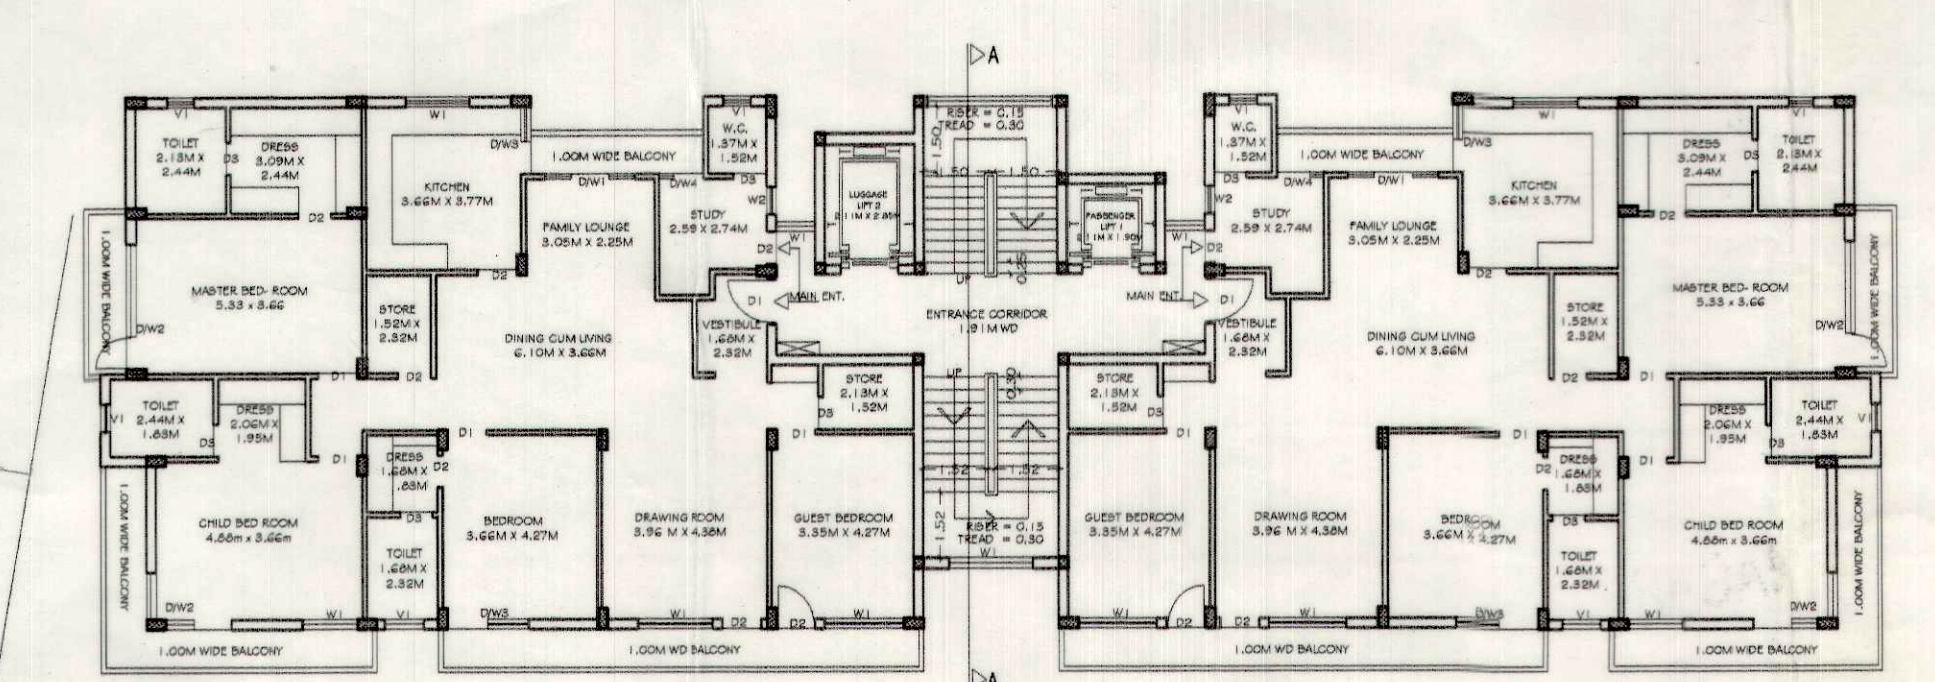

BLOCK-(A) TYPICAL FLOOR PLAN (FIRST FLOOR TO SIXTH FLOOR)

SHEET NO. 01

1- आग और धमक से निवारण के लिए सभी कमरे सुरक्षित होंगे।
2- भूकंप प्रतिरोधी संरचना होगी।
3- सभी कमरे अच्छी तरह से रोशनी होंगे।
4- सभी कमरे अच्छी तरह से वेंटिलेशन होंगे।
5- सभी कमरे अच्छी तरह से ड्रेनेज होंगे।
6- सभी कमरे अच्छी तरह से फ्लोरिंग होंगे।
7- सभी कमरे अच्छी तरह से पेंट होंगे।
8- सभी कमरे अच्छी तरह से फर्निचर होंगे।
9- सभी कमरे अच्छी तरह से लाइटिंग होंगे।
10- सभी कमरे अच्छी तरह से सफाई होंगे।
11- सभी कमरे अच्छी तरह से सुरक्षा होंगे।

COVERED PARKING = 39 CAR
OPEN PARKING = 15 CAR
TOTAL PARKING = 54 CAR

LEGEND:-

PROP. CONST. EXHIBIT
OTHERS PROPERTY
DRAINAGE/SEWAGE

AREA	CHART	SQ. MT.	%
DESCRIPTION		AREA	%
TOTAL PLOT AREA		4298.66	100.00
AREA UNDER ROAD WIDENING		294.70	
NET PLOT AREA FOR FAR		4103.96	
PARK AREA		615.59	15.00%
FAR	1.5	532.54	
COMPENSATORY FAR 50%(266.27)		266.27	
TOTAL FAR (532.54 - 266.27)		266.27	

PROPOSED COVD. AREA STILL GROUND FLOOR (NOT INCLUDED IN F.A.R.)	1022.70
PROPOSED BASEMENT AREA (NOT IN FAR)	1022.70
TOTAL GROUND COVERAGE	1022.70 24.91%
BLOCK (A) PROPOSED COVD. AREA FIRST FLOOR TO SIXTH FLOOR	(447.5036) = 2665.00
BLOCK (B) PROPOSED COVD. AREA FIRST FLOOR TO FIFTH FLOOR	(538.6135) = 2693.15
TOTAL PROPOSED COVD. AREA	5378.15
PROPOSED COVD. AREA MUMTY FLOOR	120.30

SCHEDULE OF OPENINGS

ABBR.	DESCRIPTION	SIZE
D/W1	DOOR / WINDOW	2.44X2.10
D/W2	DO	2.36X2.10
D/W3	DO	1.68X2.10
D/W4	DO	1.37X2.10
D	SINGLE LEAF DOOR	1.00X2.10
D2	DO	0.80X2.10
D3	DO	0.75X2.10
W1	WINDOW	2.13X1.20
W2	DO	0.91X1.20
V1	VENTILATOR	0.61X0.61

PROPOSED BUILDING PLAN ON PLOT NO. 28A, AT KHASARA NO 318,324,625,632,633, LASHKAR PUR AGRA

OWNER:- M/S SURYA INFRA BUILD (INDIA) PVT. LTD.

FOR SURYA INFRA BUILD (INDIA) PVT. LTD.
MANAGING DIRECTOR DIRECTOR

OWNER SIGNATURE

DRG BY:-
DATE:-
SCALE:- 1:100

ARCHITECTS: V.P. SHARMA
SIDDHARTH SHARMA

SHARMA AND ASSOCIATES
45, MAHATMA GANDHI ROAD, AGRA, 282002
PHONE: 2265766, MOBILE: 9857019049