


Satish Chandra Kushwaha (Junior engineer)


Sanjay Mehrotra (Assistant Engineer)

Satish Chandra Kushwaha (Junior engineer)

Sanjay Mehrotra (Assistant Engineer)

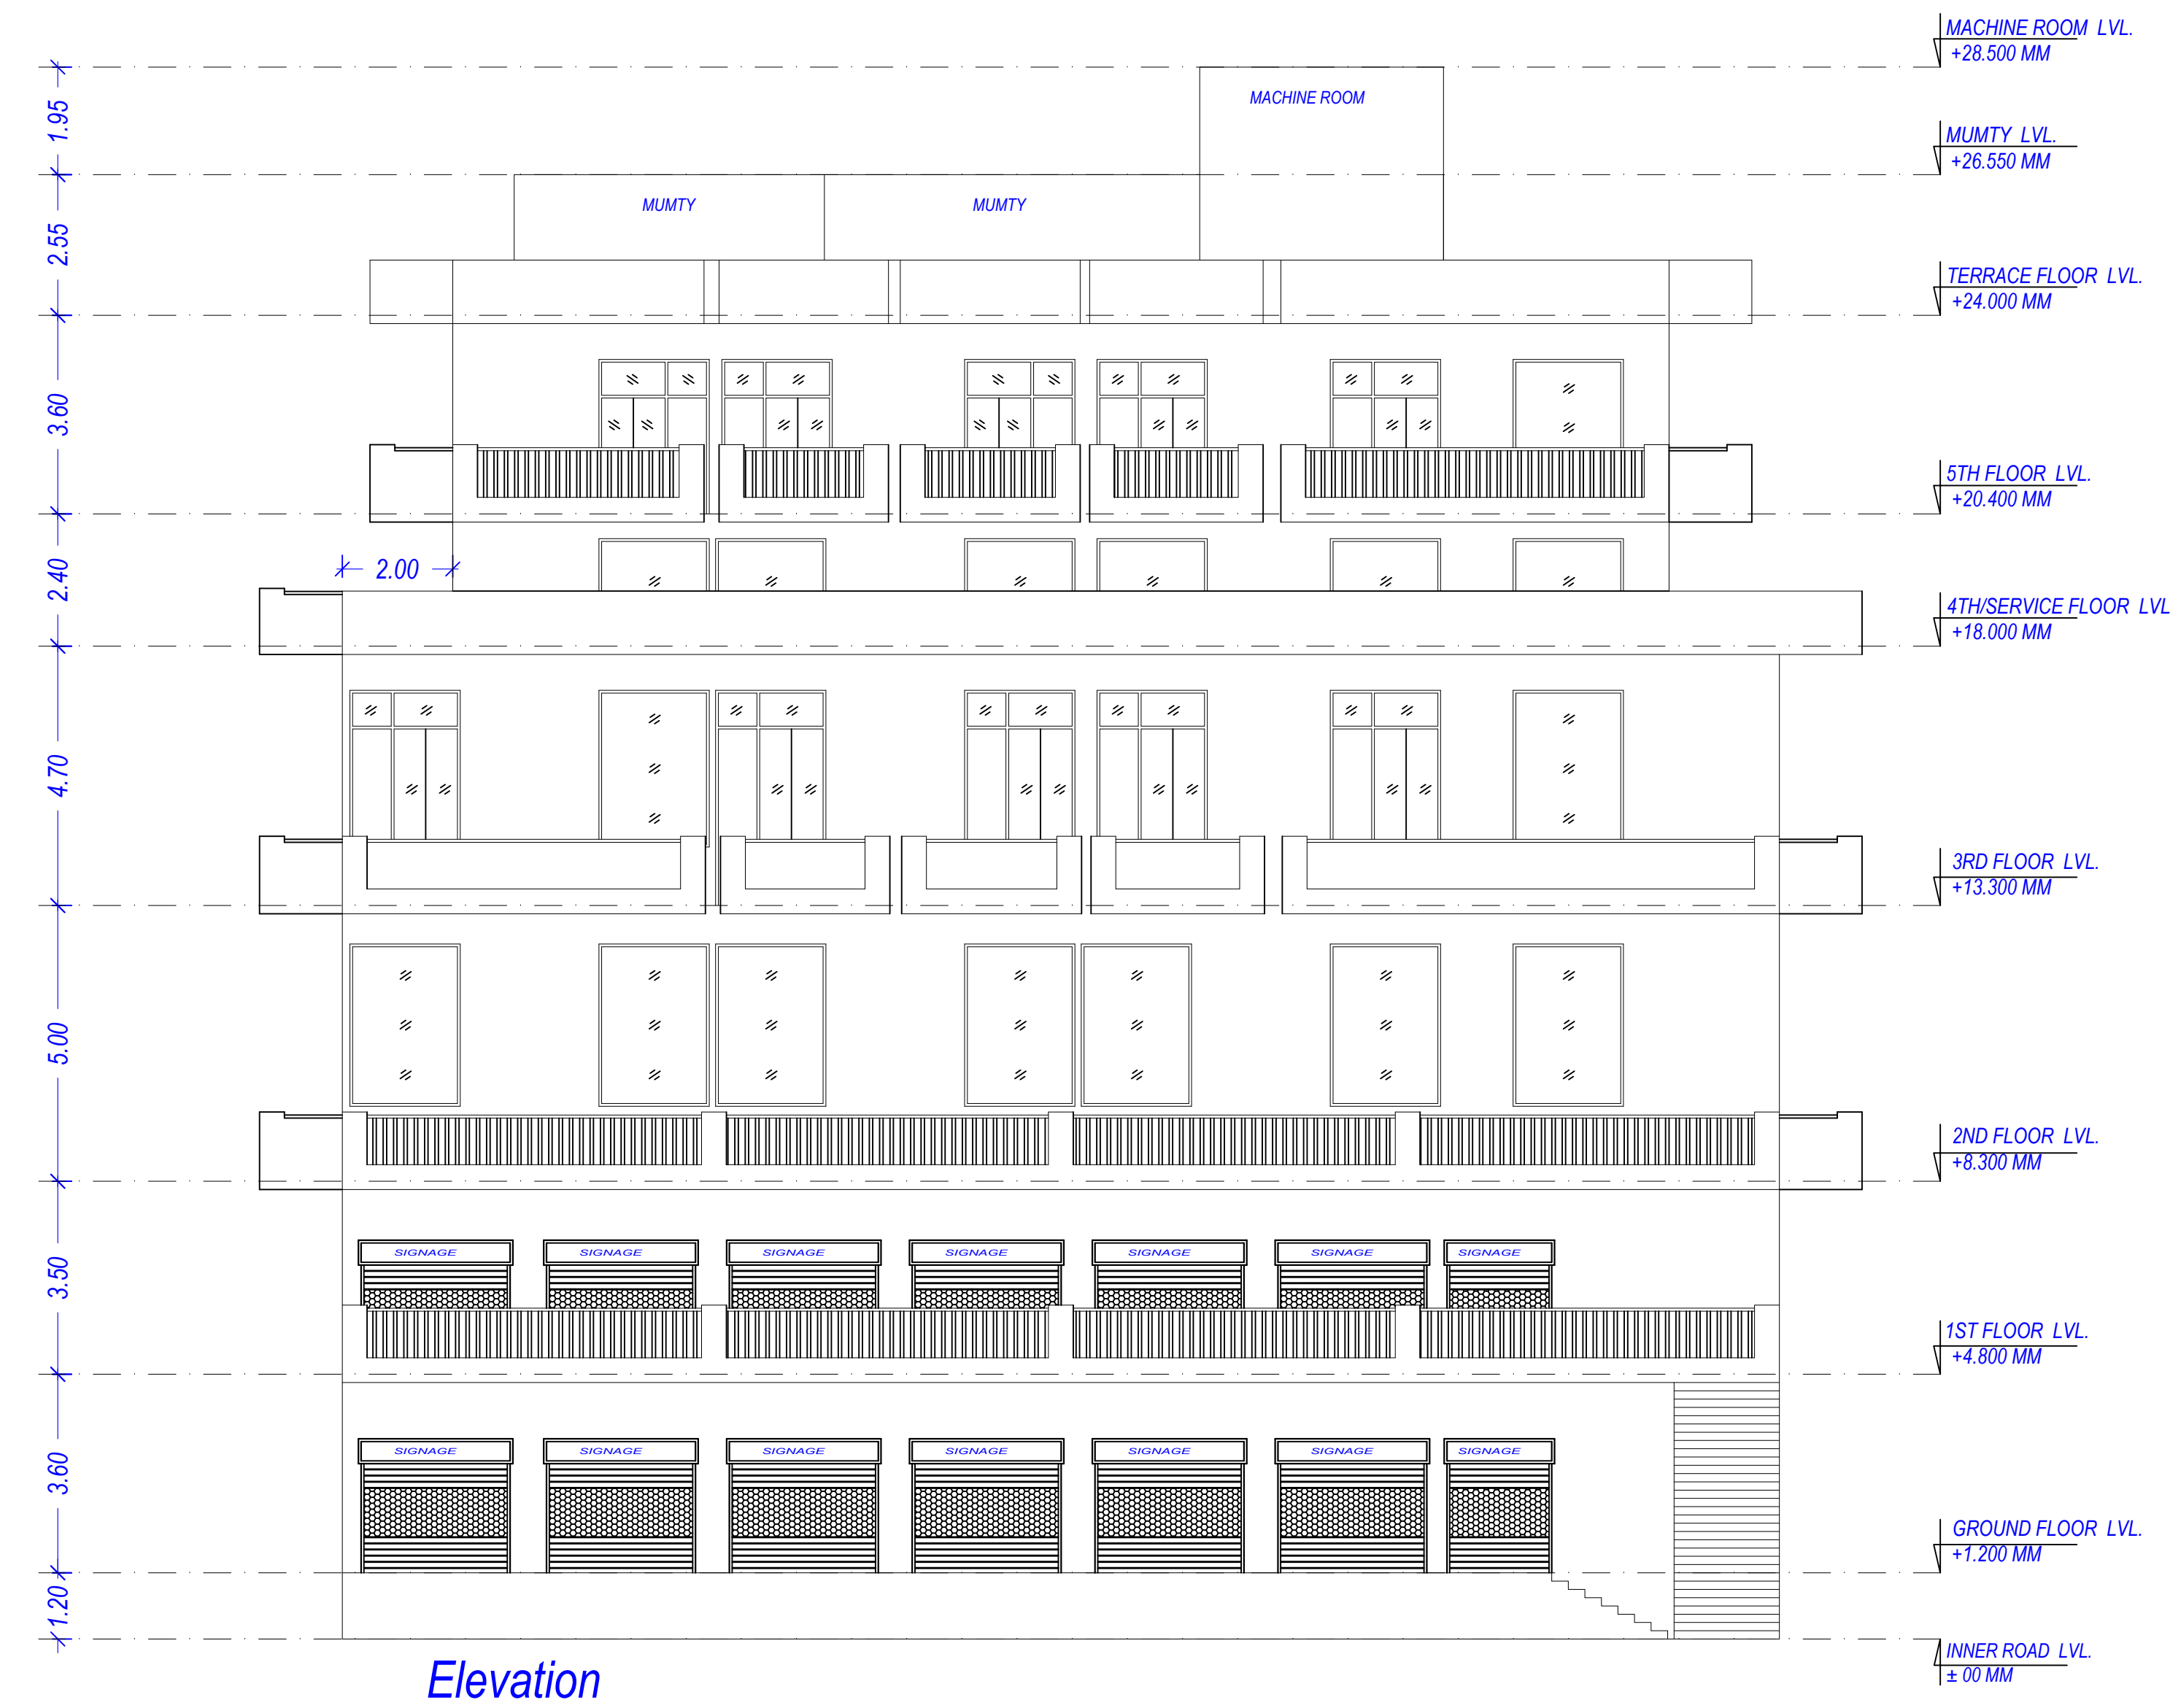


Elevation

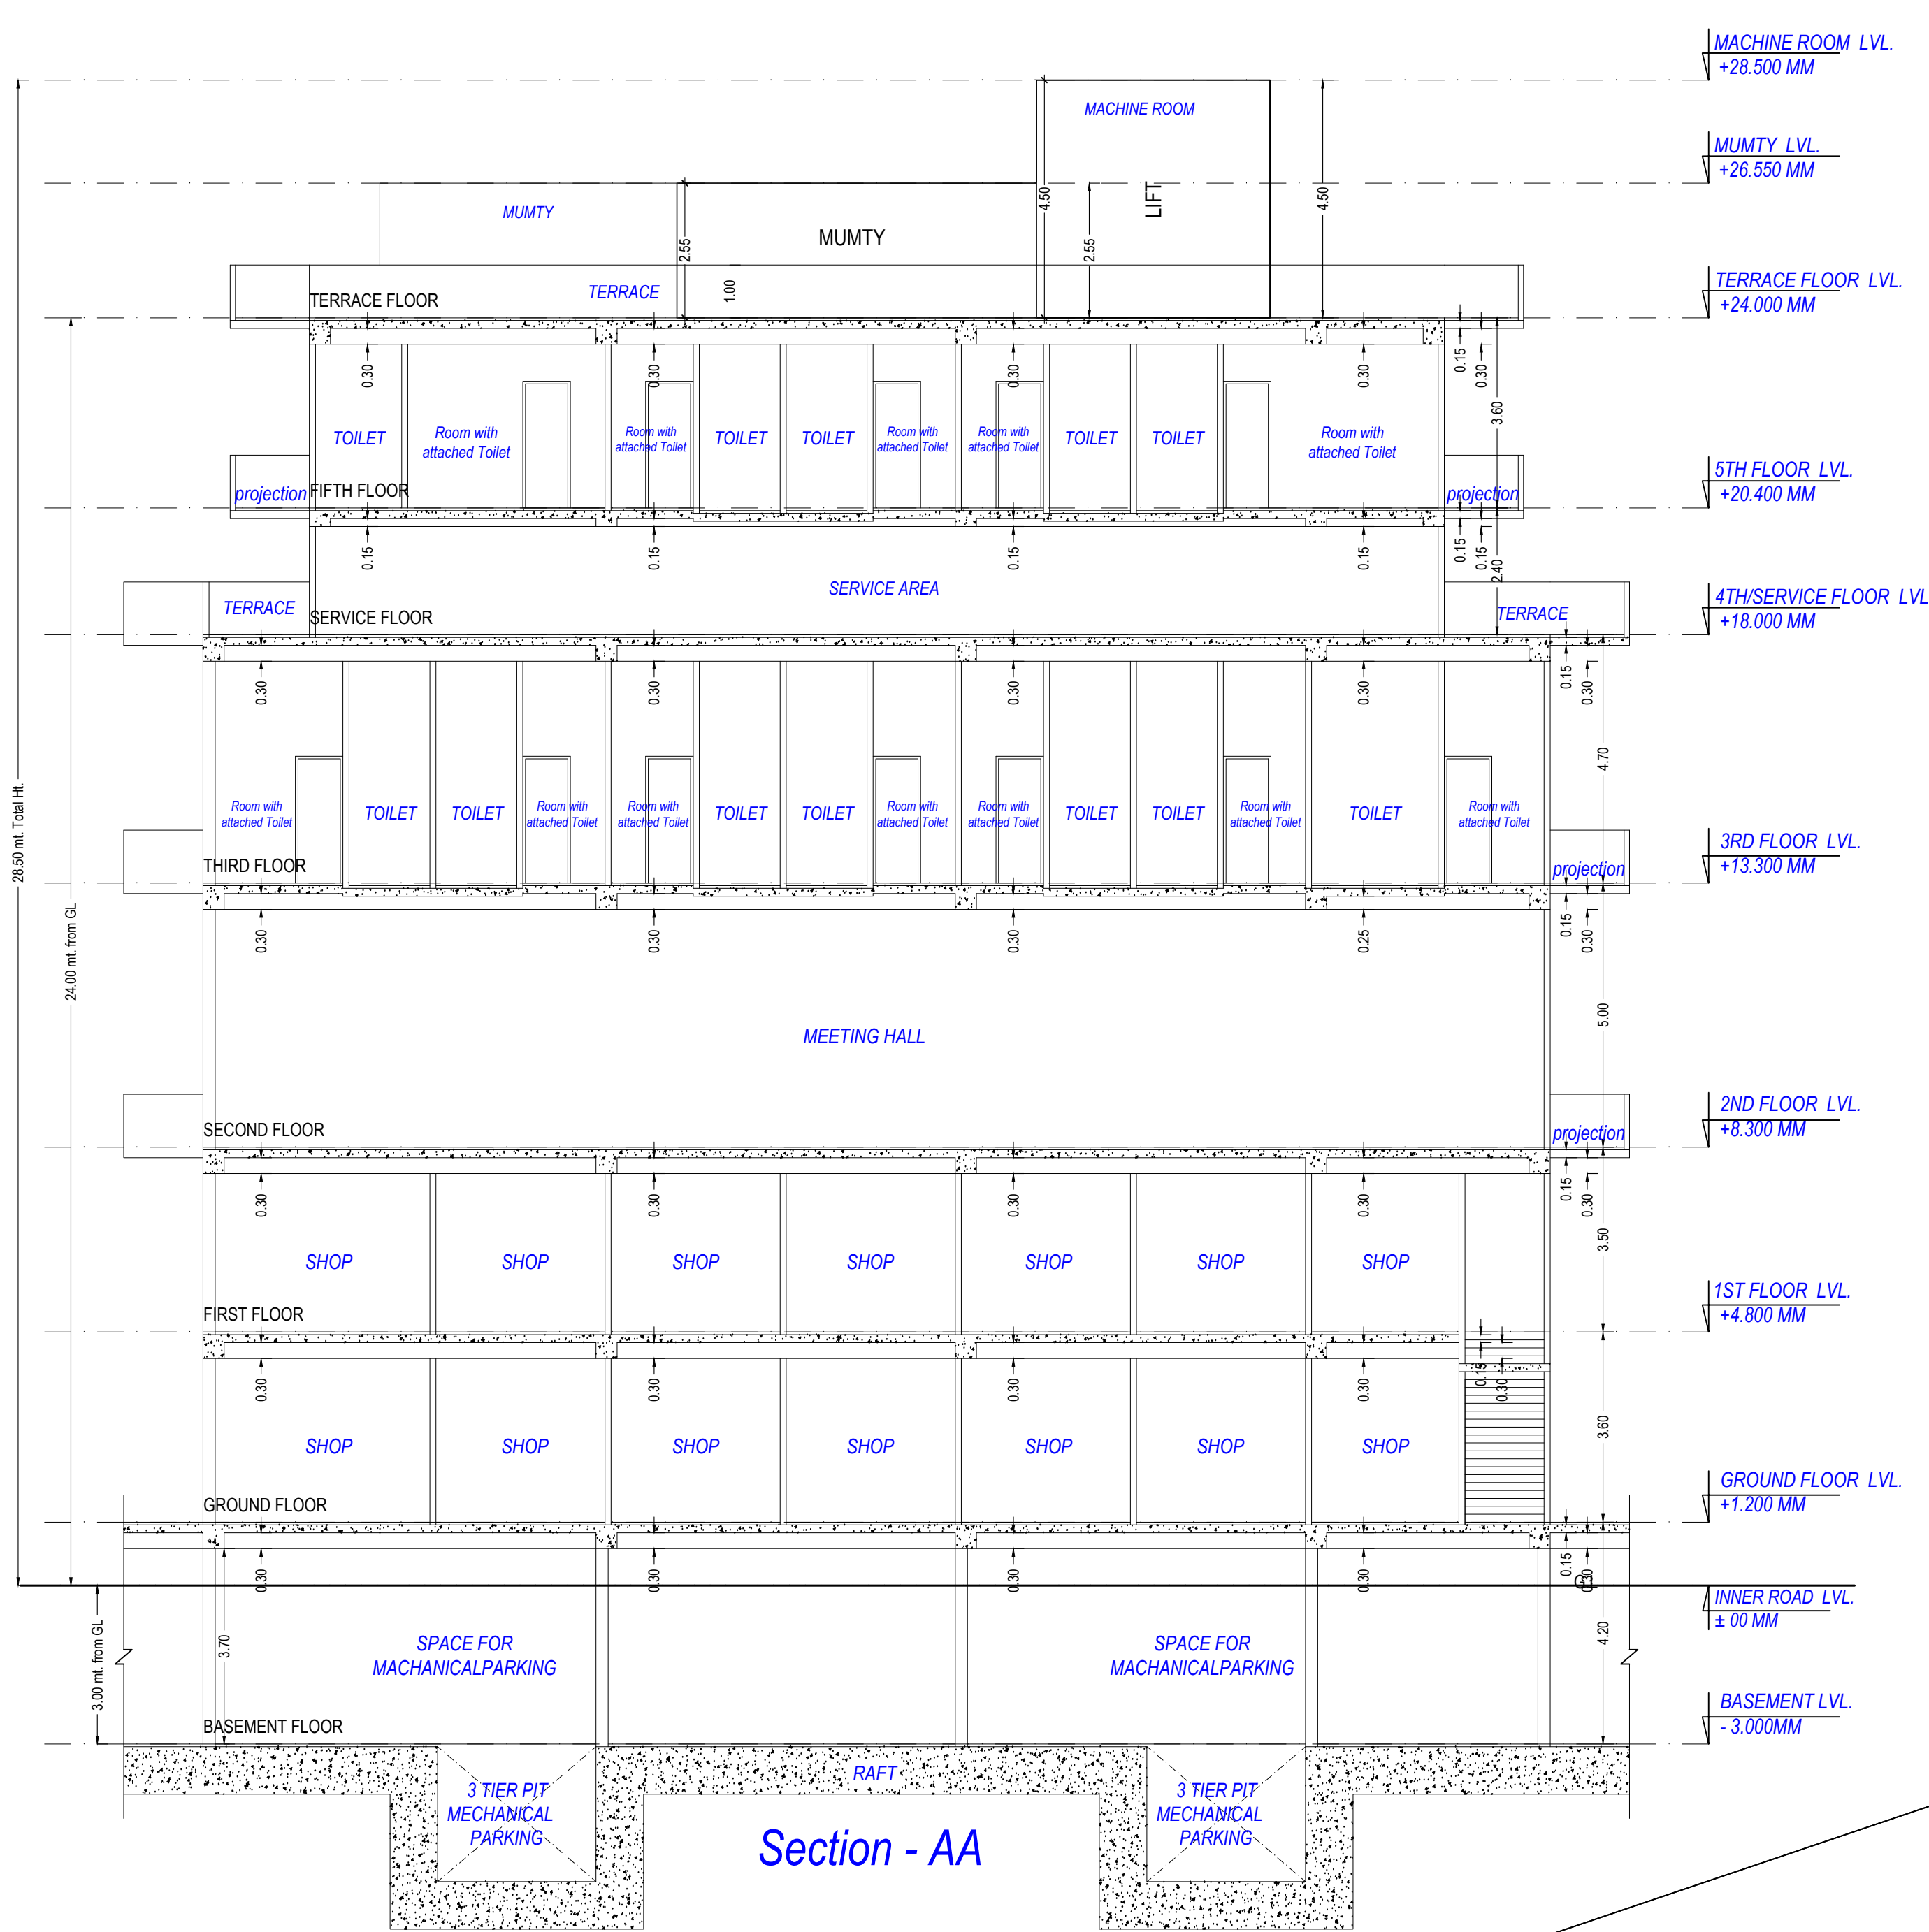

Section - AA



BASEMENT FLOOR PLAN
(SCALE 1:100)

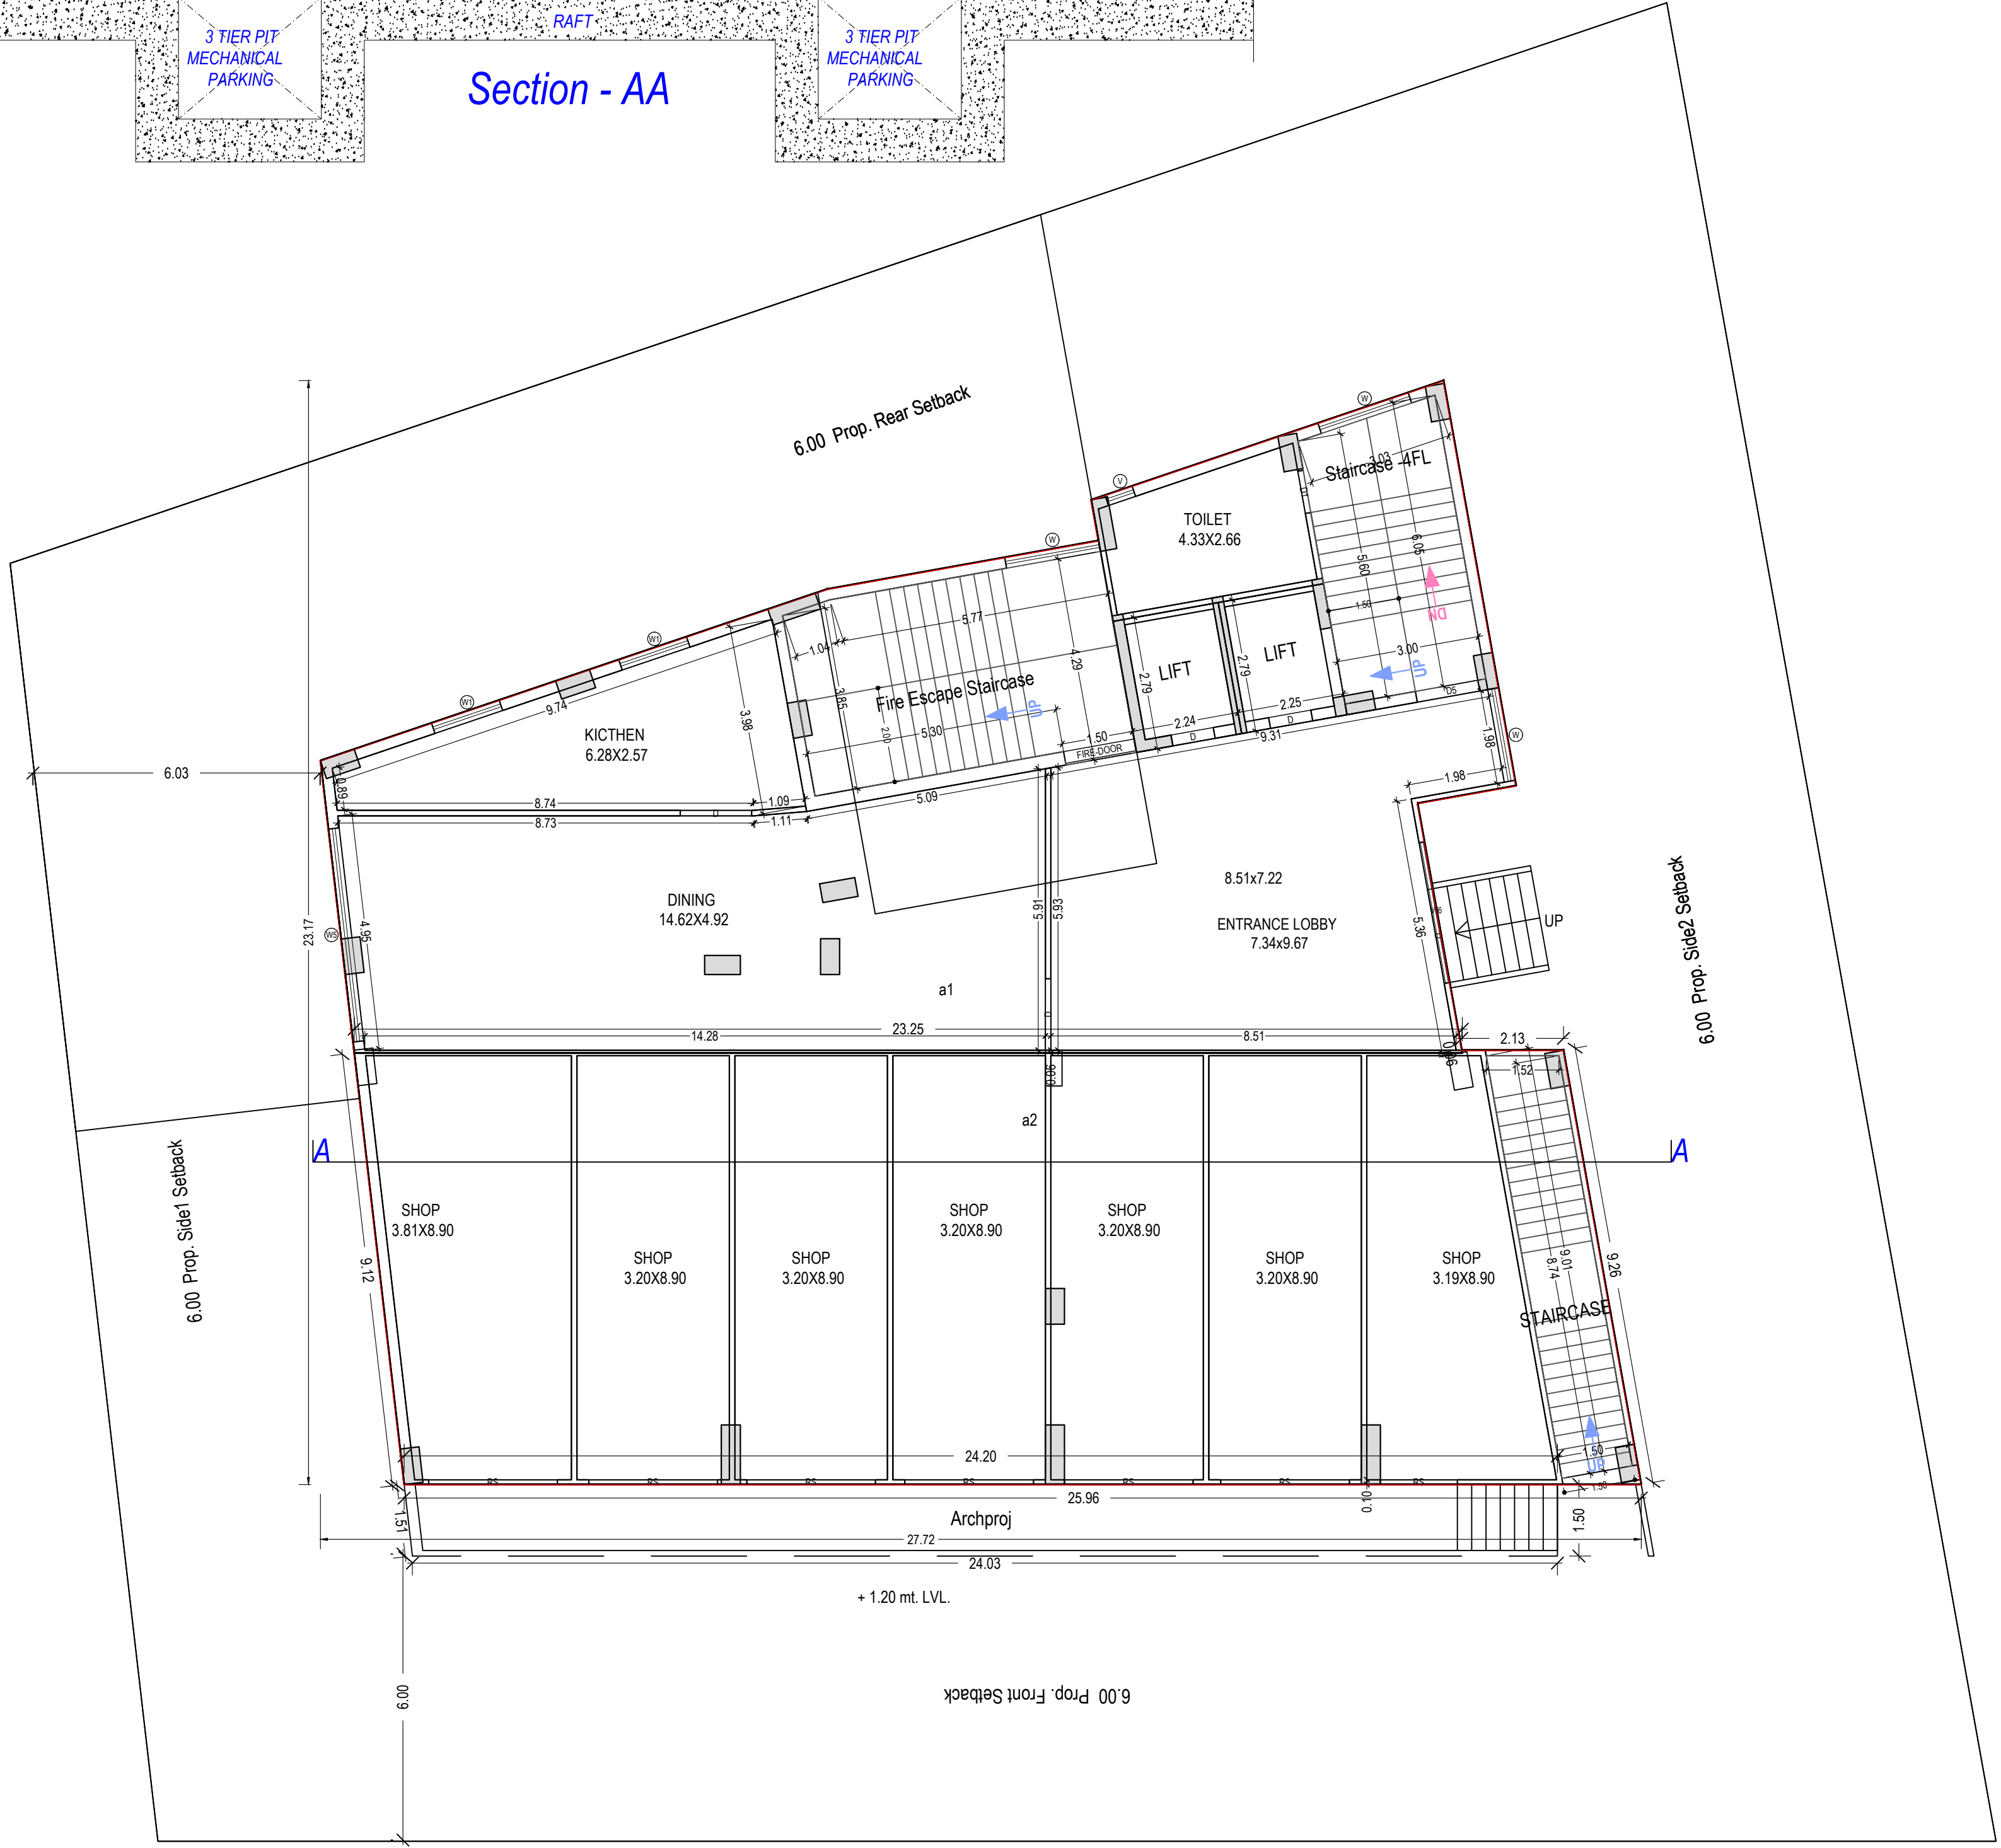

GROUND FLOOR PLAN
(Proposed)
(SCALE 1:100)

Note: - 1) This drawing is prepared as per the current prevailing Building Bye Laws.
2) If Map sanctioned is used for purpose anything other than stated in application will lead to rejection of Map.

ISO_A0_(841.00_x_1189.00_MM)

Total Plot Area: -	1221.64	Total FAR Area: -	2094.75
Total Coverage Area: -	458.23	Total BUA Area: -	2873.87

OWNER'S NAME AND SIGNATURE
VANSHIKA VEDANT DEVELOPERS
LLP.kuldeep tyagi1977@gmail.com.9810310569

ARCHENG'S NAME AND SIGN
ANUJ AGARWAL
CA/9615503



Building Plan Application Number
GDA/BP21-22/1062

Sanctioned On
20 Dec 2022

Valid Till
25 Dec 2027

Approved By
Chandra Prakash Tripathi (Chief Architect and Town Planner/Additional)

Examined By
Satish Chandra Kushwaha (Junior engineer)

Sanjay Mehrotra (Assistant Engineer)


Satish Chandra Kushwaha (Junior engineer)

Sanjay Mehrotra (Assistant Engineer)


Rajeev Ratan Shah (Town Planner/ Executive engineer)

Chandra Prakash Tripathi (Chief Architect and Town Planner/Additional)


The correctness and accuracy of Proposal Information and drawing is a responsibility of PDR/owner. Accuracy of Scrutiny Report is subject to accuracy of end-user provided data, 3rd party software/hardware/services, etc. SoftTech Engineers Ltd. is not liable for any damages which may arise from use, or inability to use the Application. Texts printed in 'Italics' and Blue color are user inputs, which are not verified and not generated by scrutiny software.

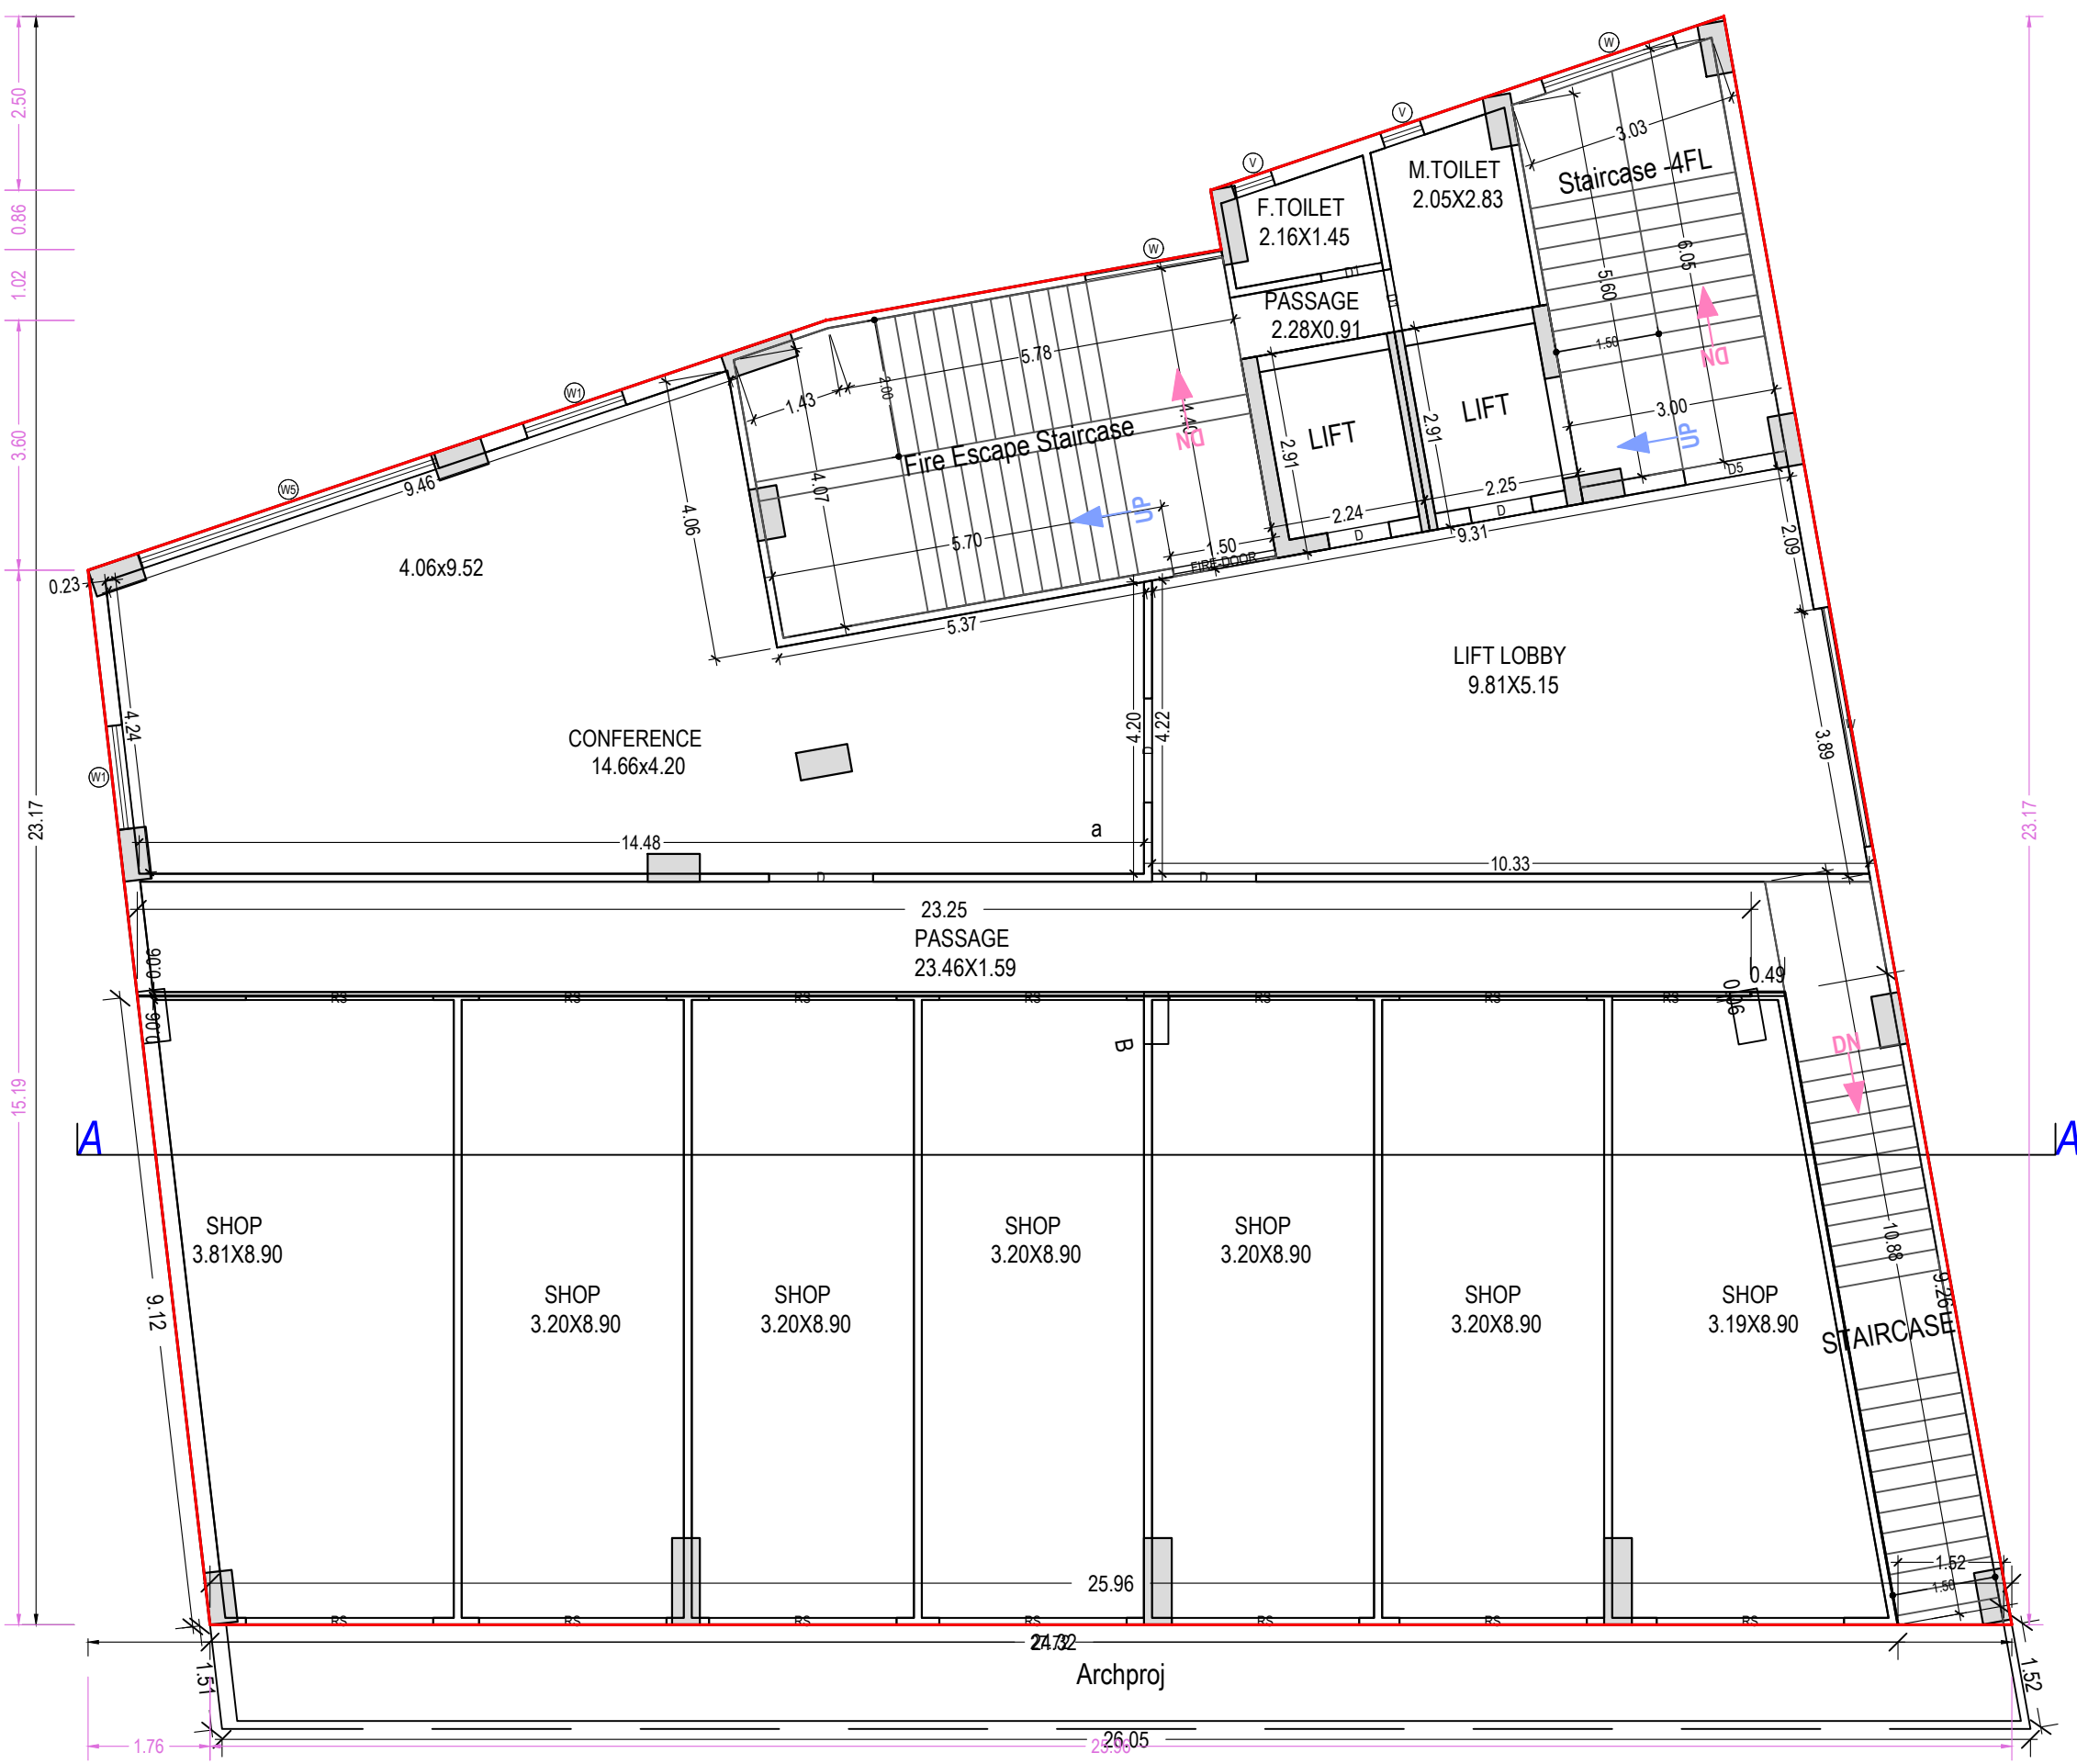

FIRST FLOOR PLAN
(Proposed)
(SCALE 1:100)

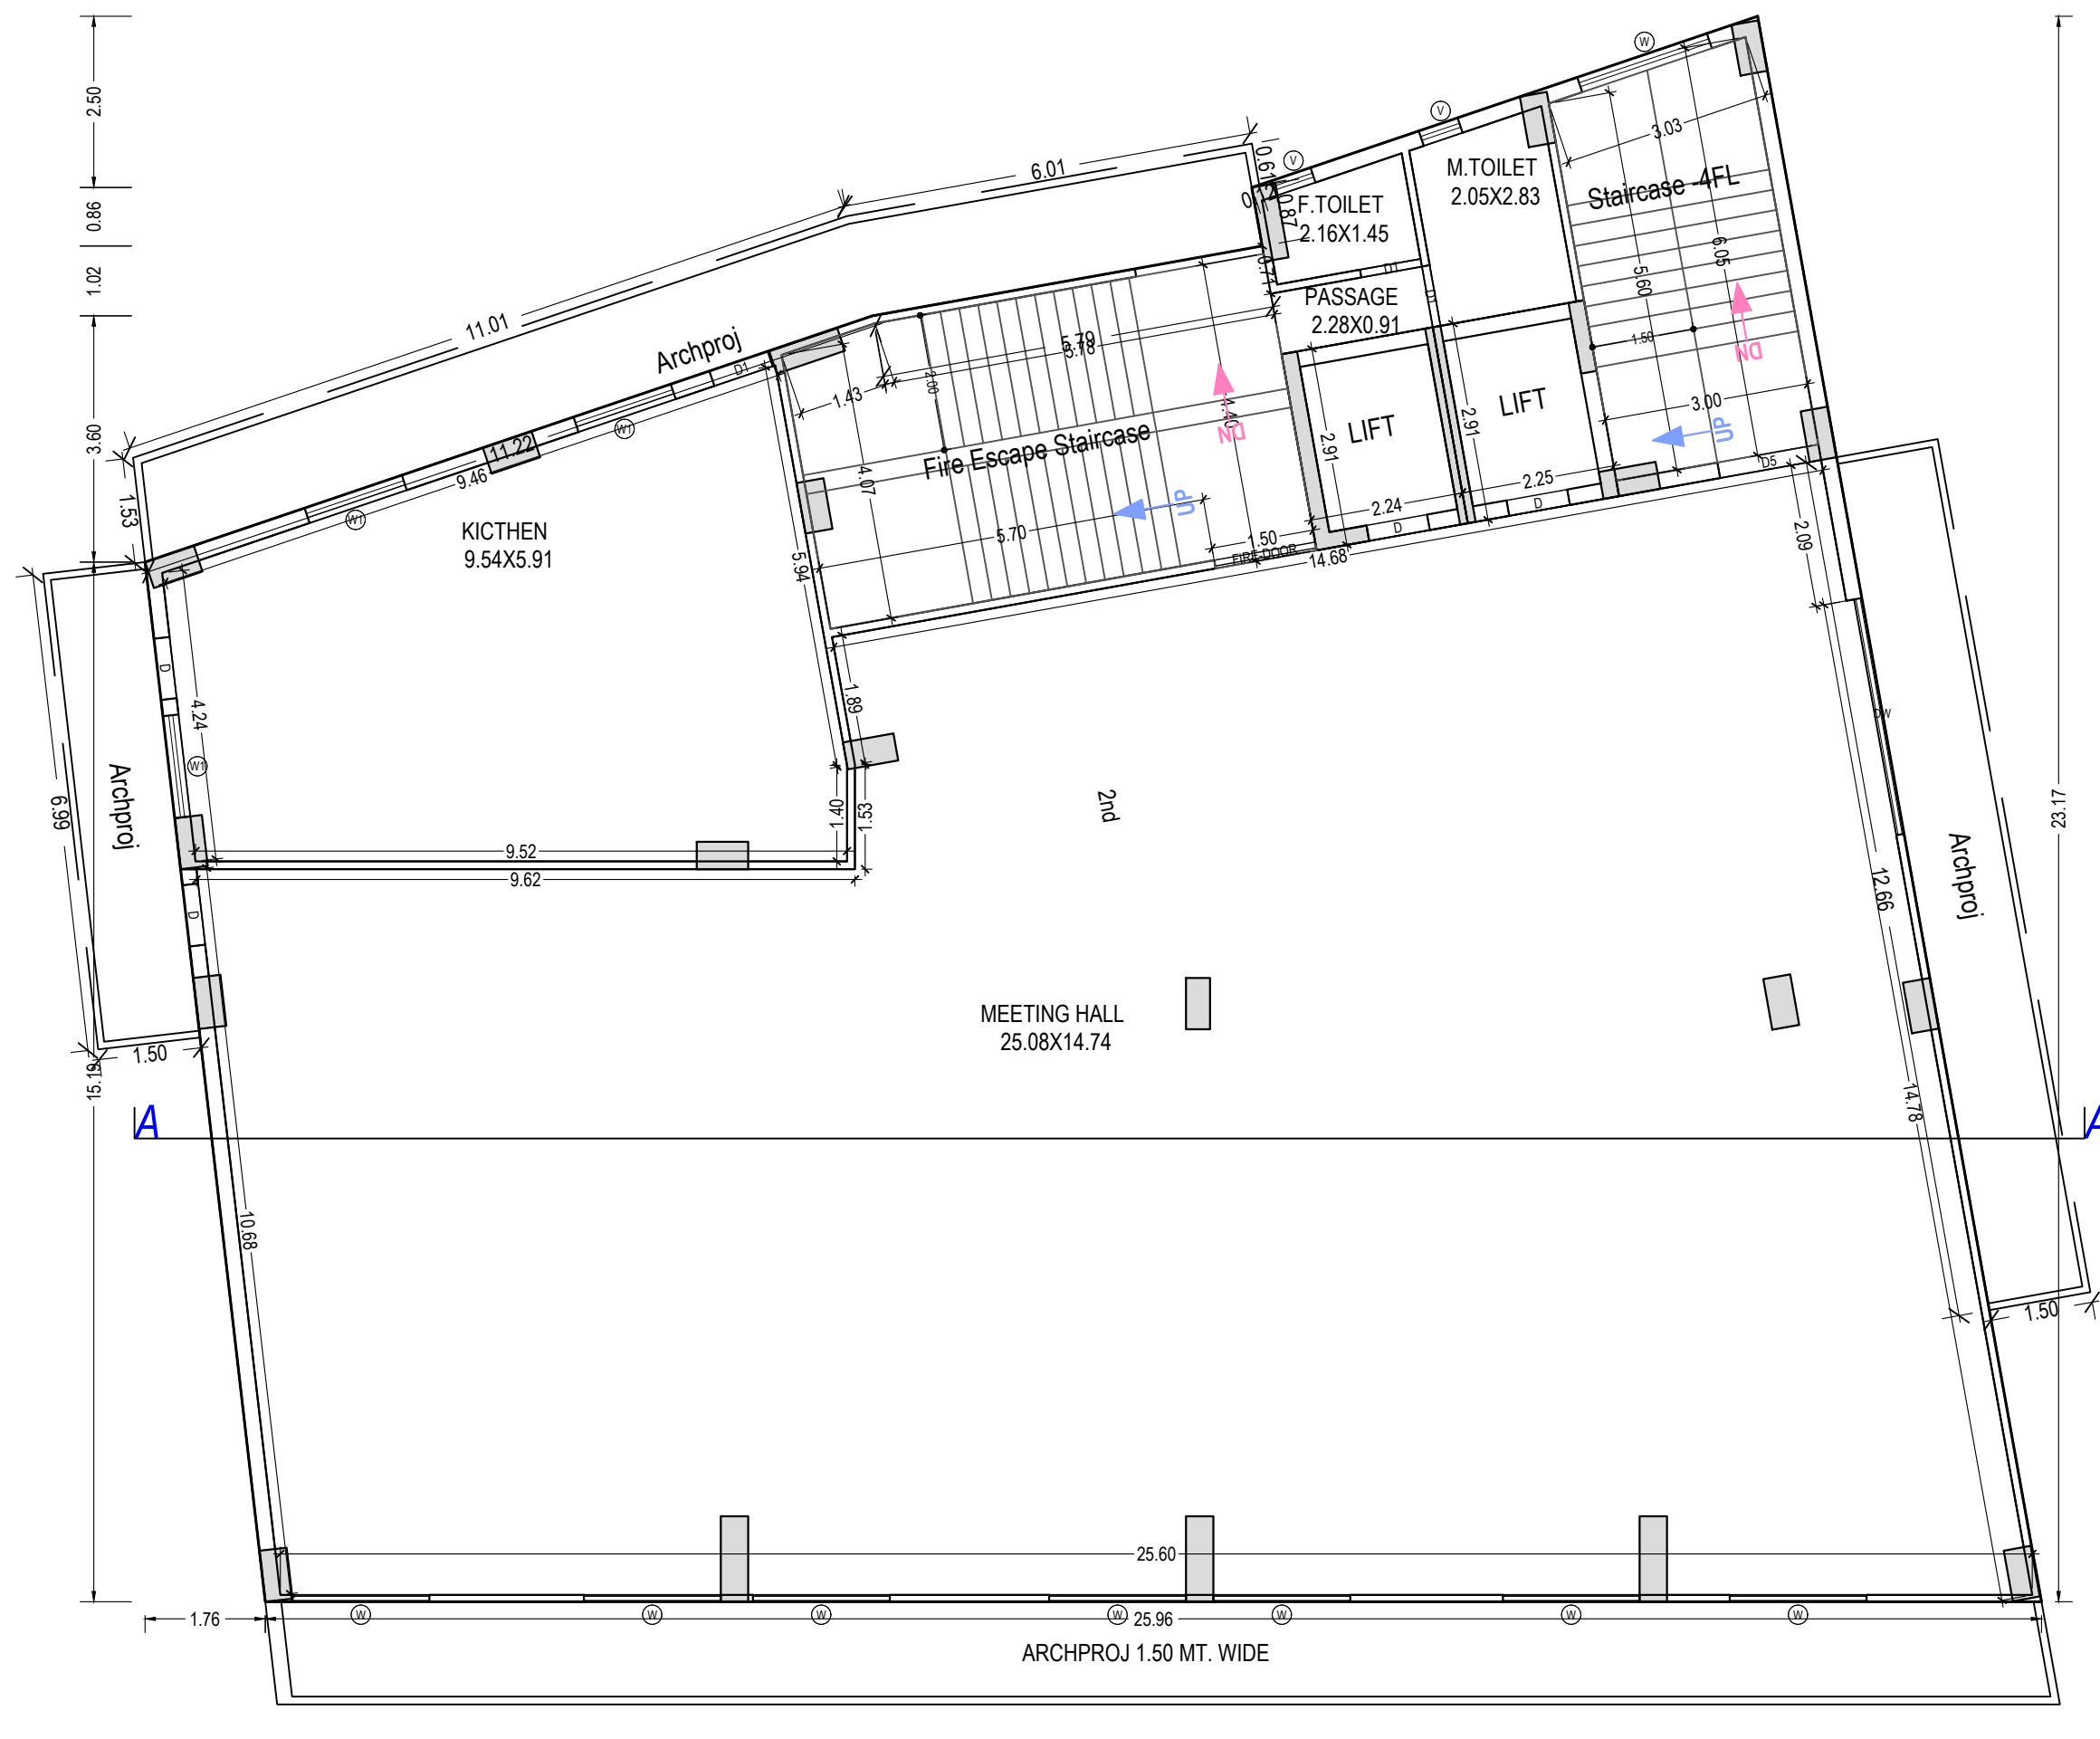

SECOND FLOOR PLAN
(Proposed)
(SCALE 1:100)

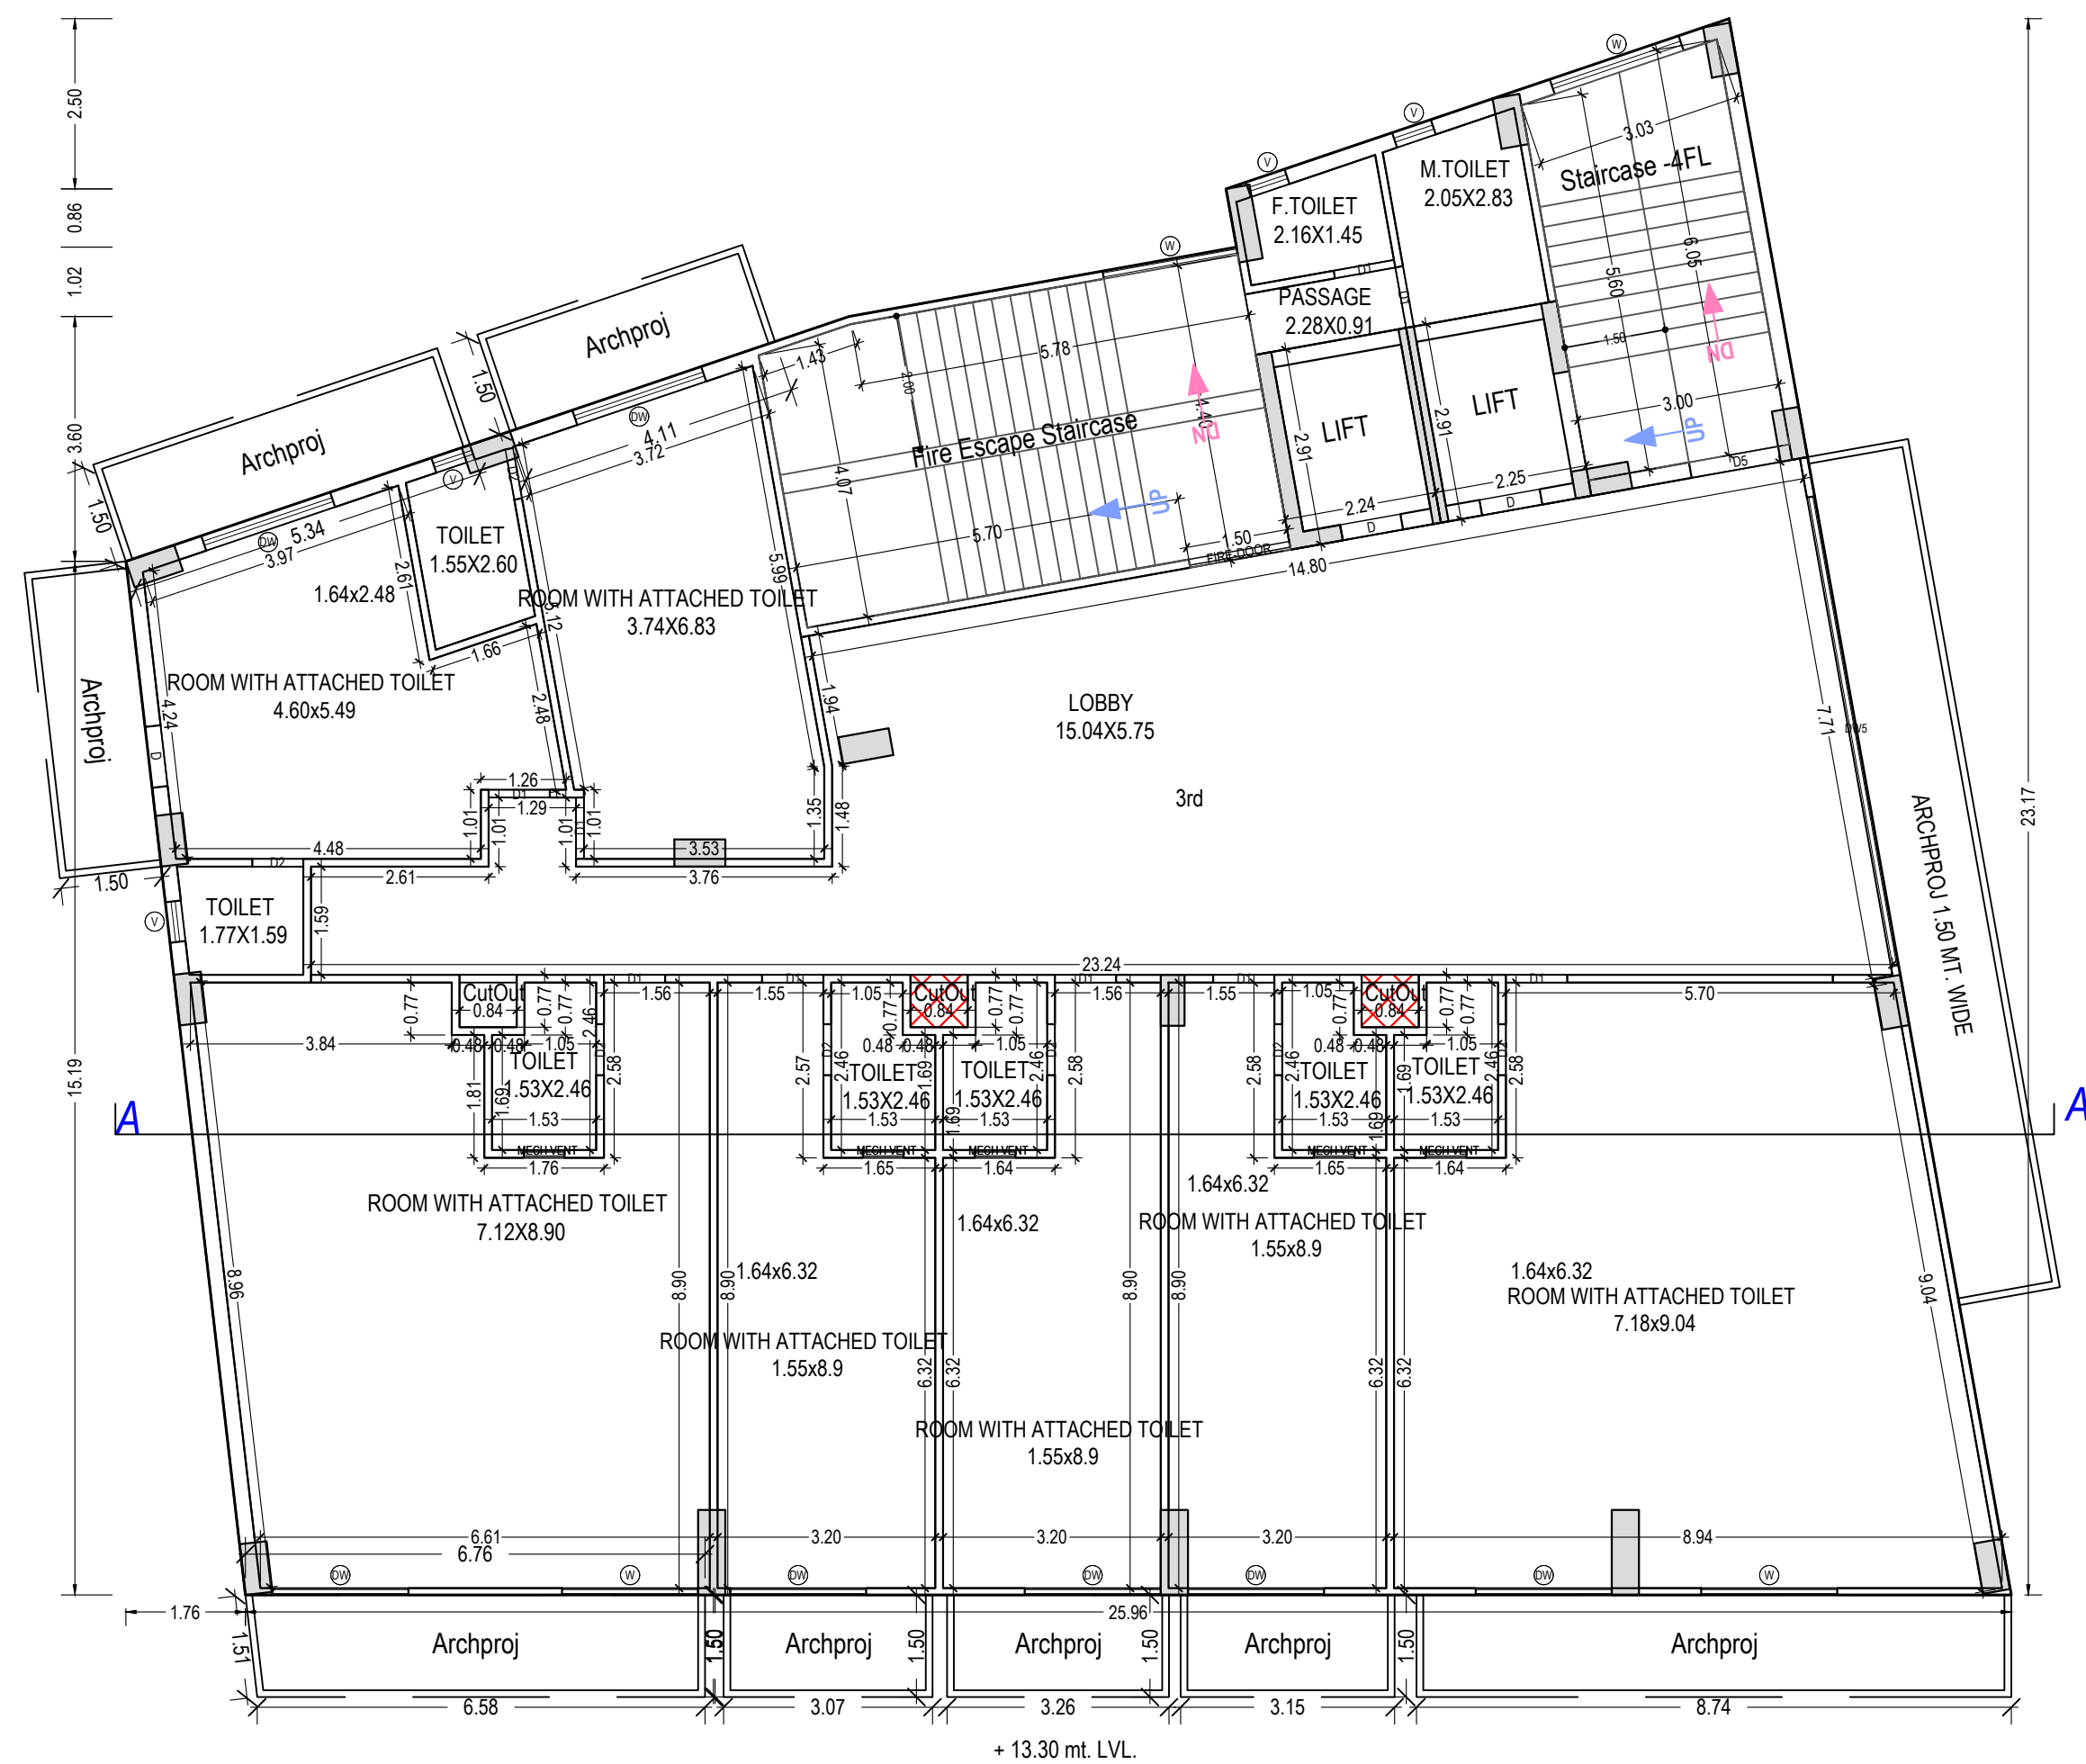


THIRD FLOOR PLAN
(Proposed)
(SCALE 1:100)



SERVICE FLOOR PLAN
(Proposed)
(SCALE 1:100)



FIFTH FLOOR PLAN
(Proposed)
(SCALE 1:100)

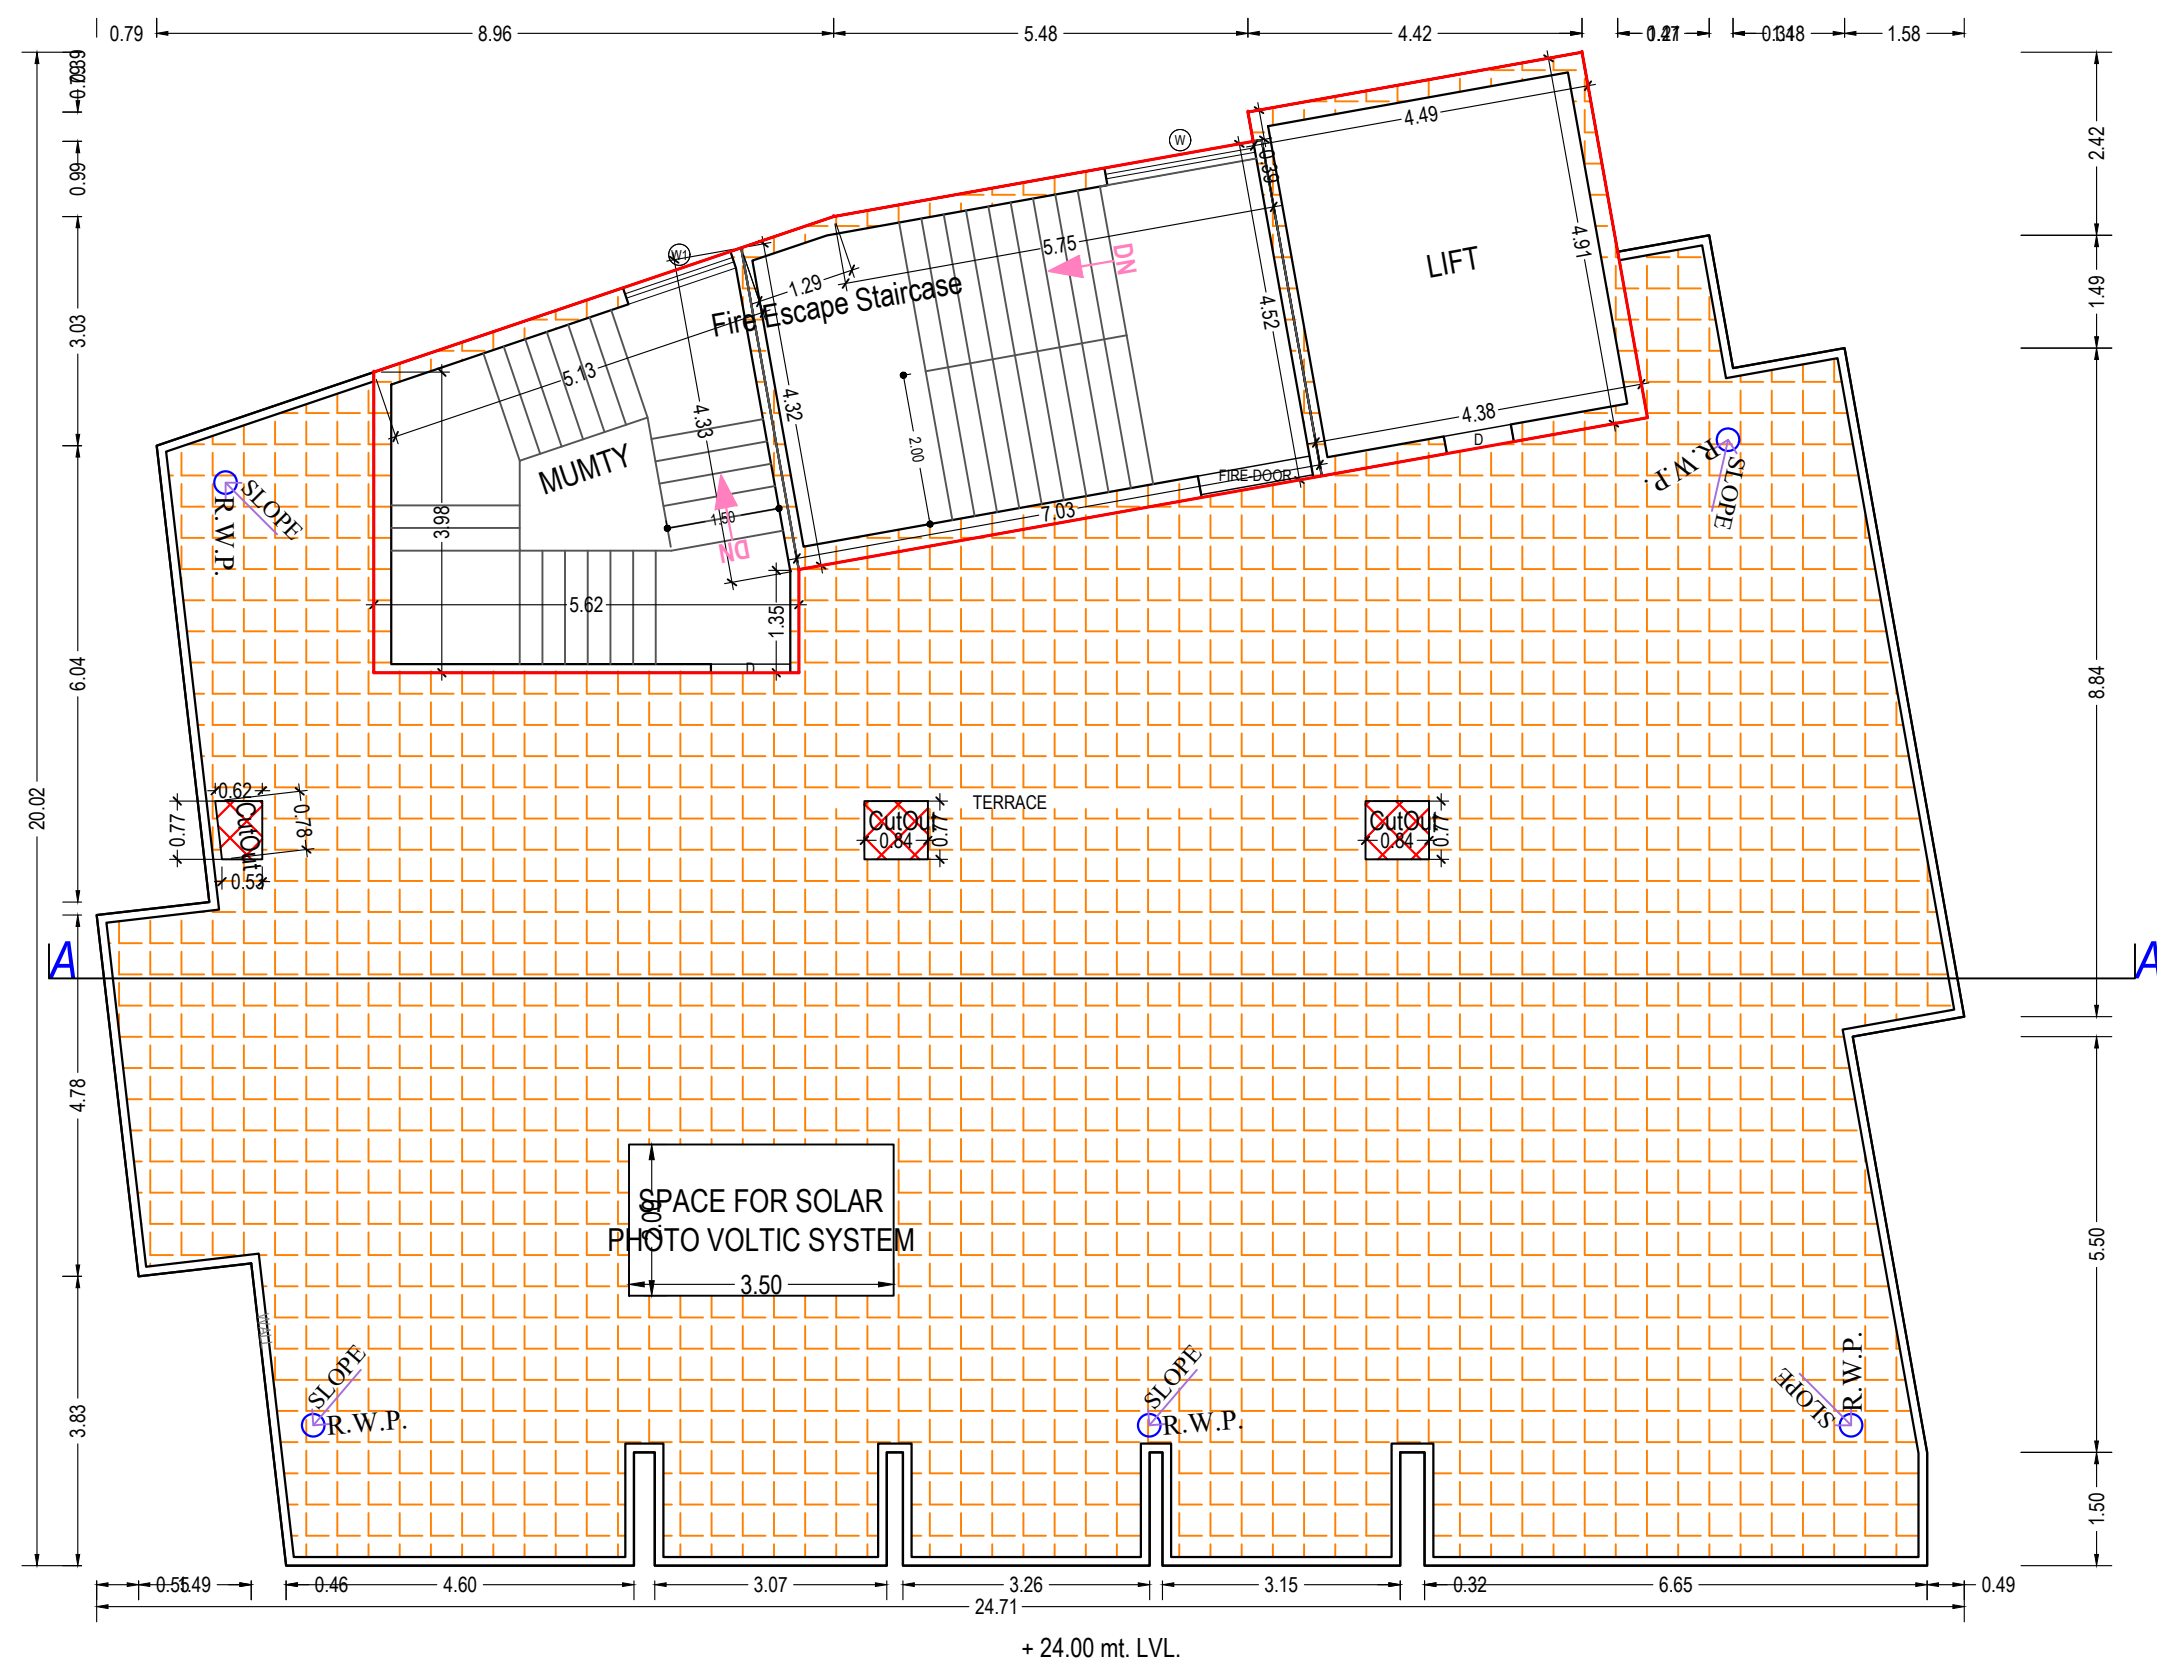

TERRACE FLOOR PLAN
(SCALE 1:100)

Note: - 1) This drawing is prepared as per the current prevailing Building Bye Laws.
2) If Map sanctioned is used for purpose anything other than stated in application will lead to rejection of Map.

ISO_A0_(841.00_x_1189.00_MM)

Total Plot Area: -	1221.64	Total FAR Area: -	2094.75
Total Coverage Area: -	458.23	Total BUA Area: -	2873.87

OWNER'S NAME AND SIGNATURE VANSHIKA VEDANT DEVELOPERS LLP,kuldeep tyagi1977@gmail.com,9810310559	
ARCHENG'S NAME AND SIGN ANUJ AGARWAL CA/96/19503	 ENGINEER
Ghaziabad Development Authority 	
Building Plan Application Number GDA/BP21-22/1062	
Sanctioned On 20 Dec 2022	
Valid Till 25 Dec 2027	
Approved By Chandra Prakash Tripathi (Chief Architect and Town Planner/Additional)	
Examined By Satish Chandra Kushwaha (Junior engineer)	
Sanjay Mehrotra (Assistant Engineer)	
Satish Chandra Kushwaha (Junior engineer)	
Sanjay Mehrotra (Assistant Engineer)	
Rajeev Ratan Shah (Town Planner/ Executive engineer)	
Chandra Prakash Tripathi (Chief Architect and Town Planner/Additional)	