






FRONT ELEVATION

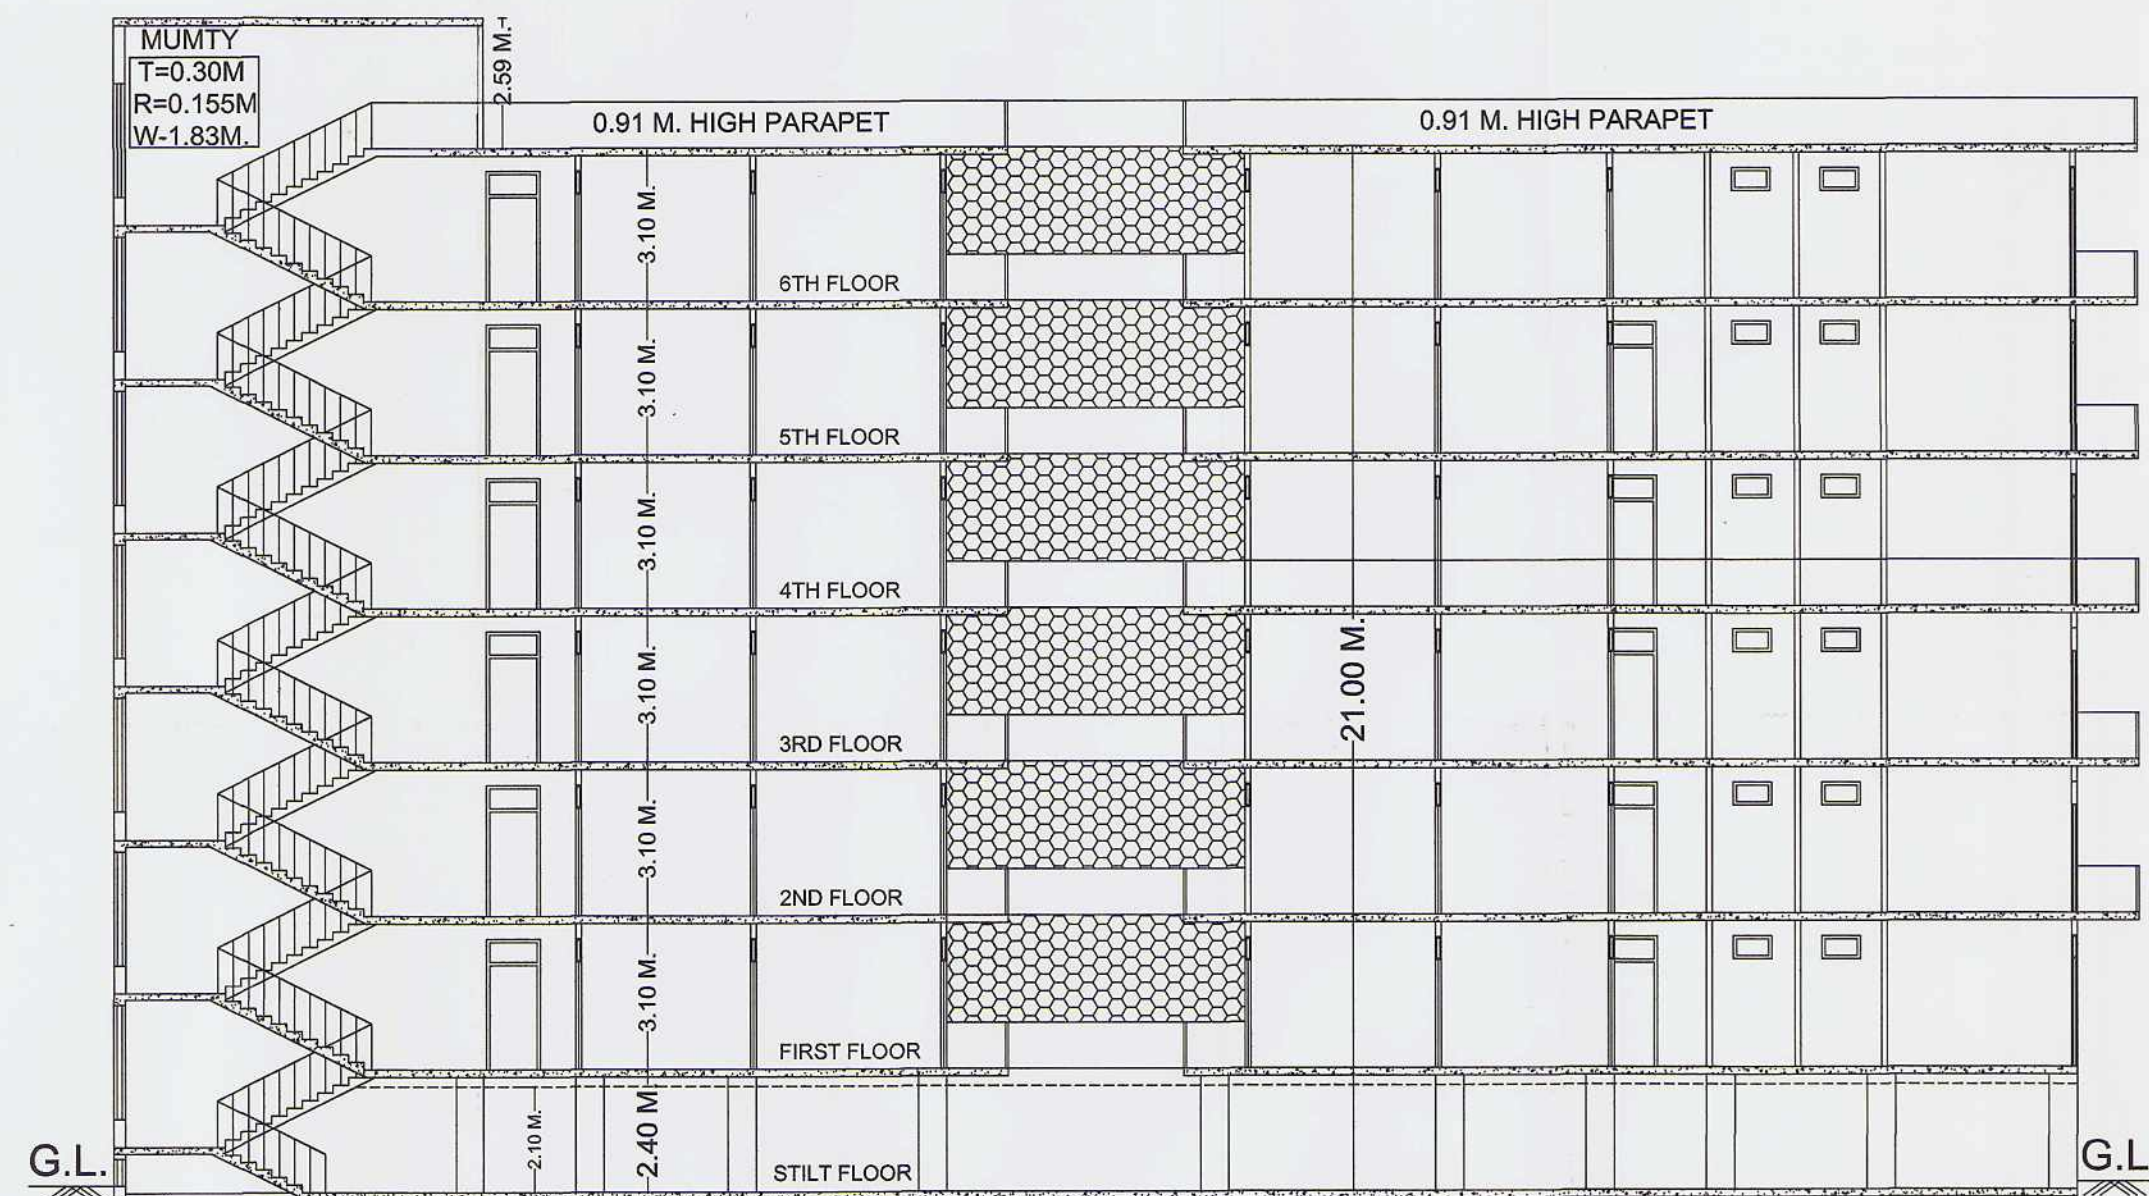

SECTION AT A-B

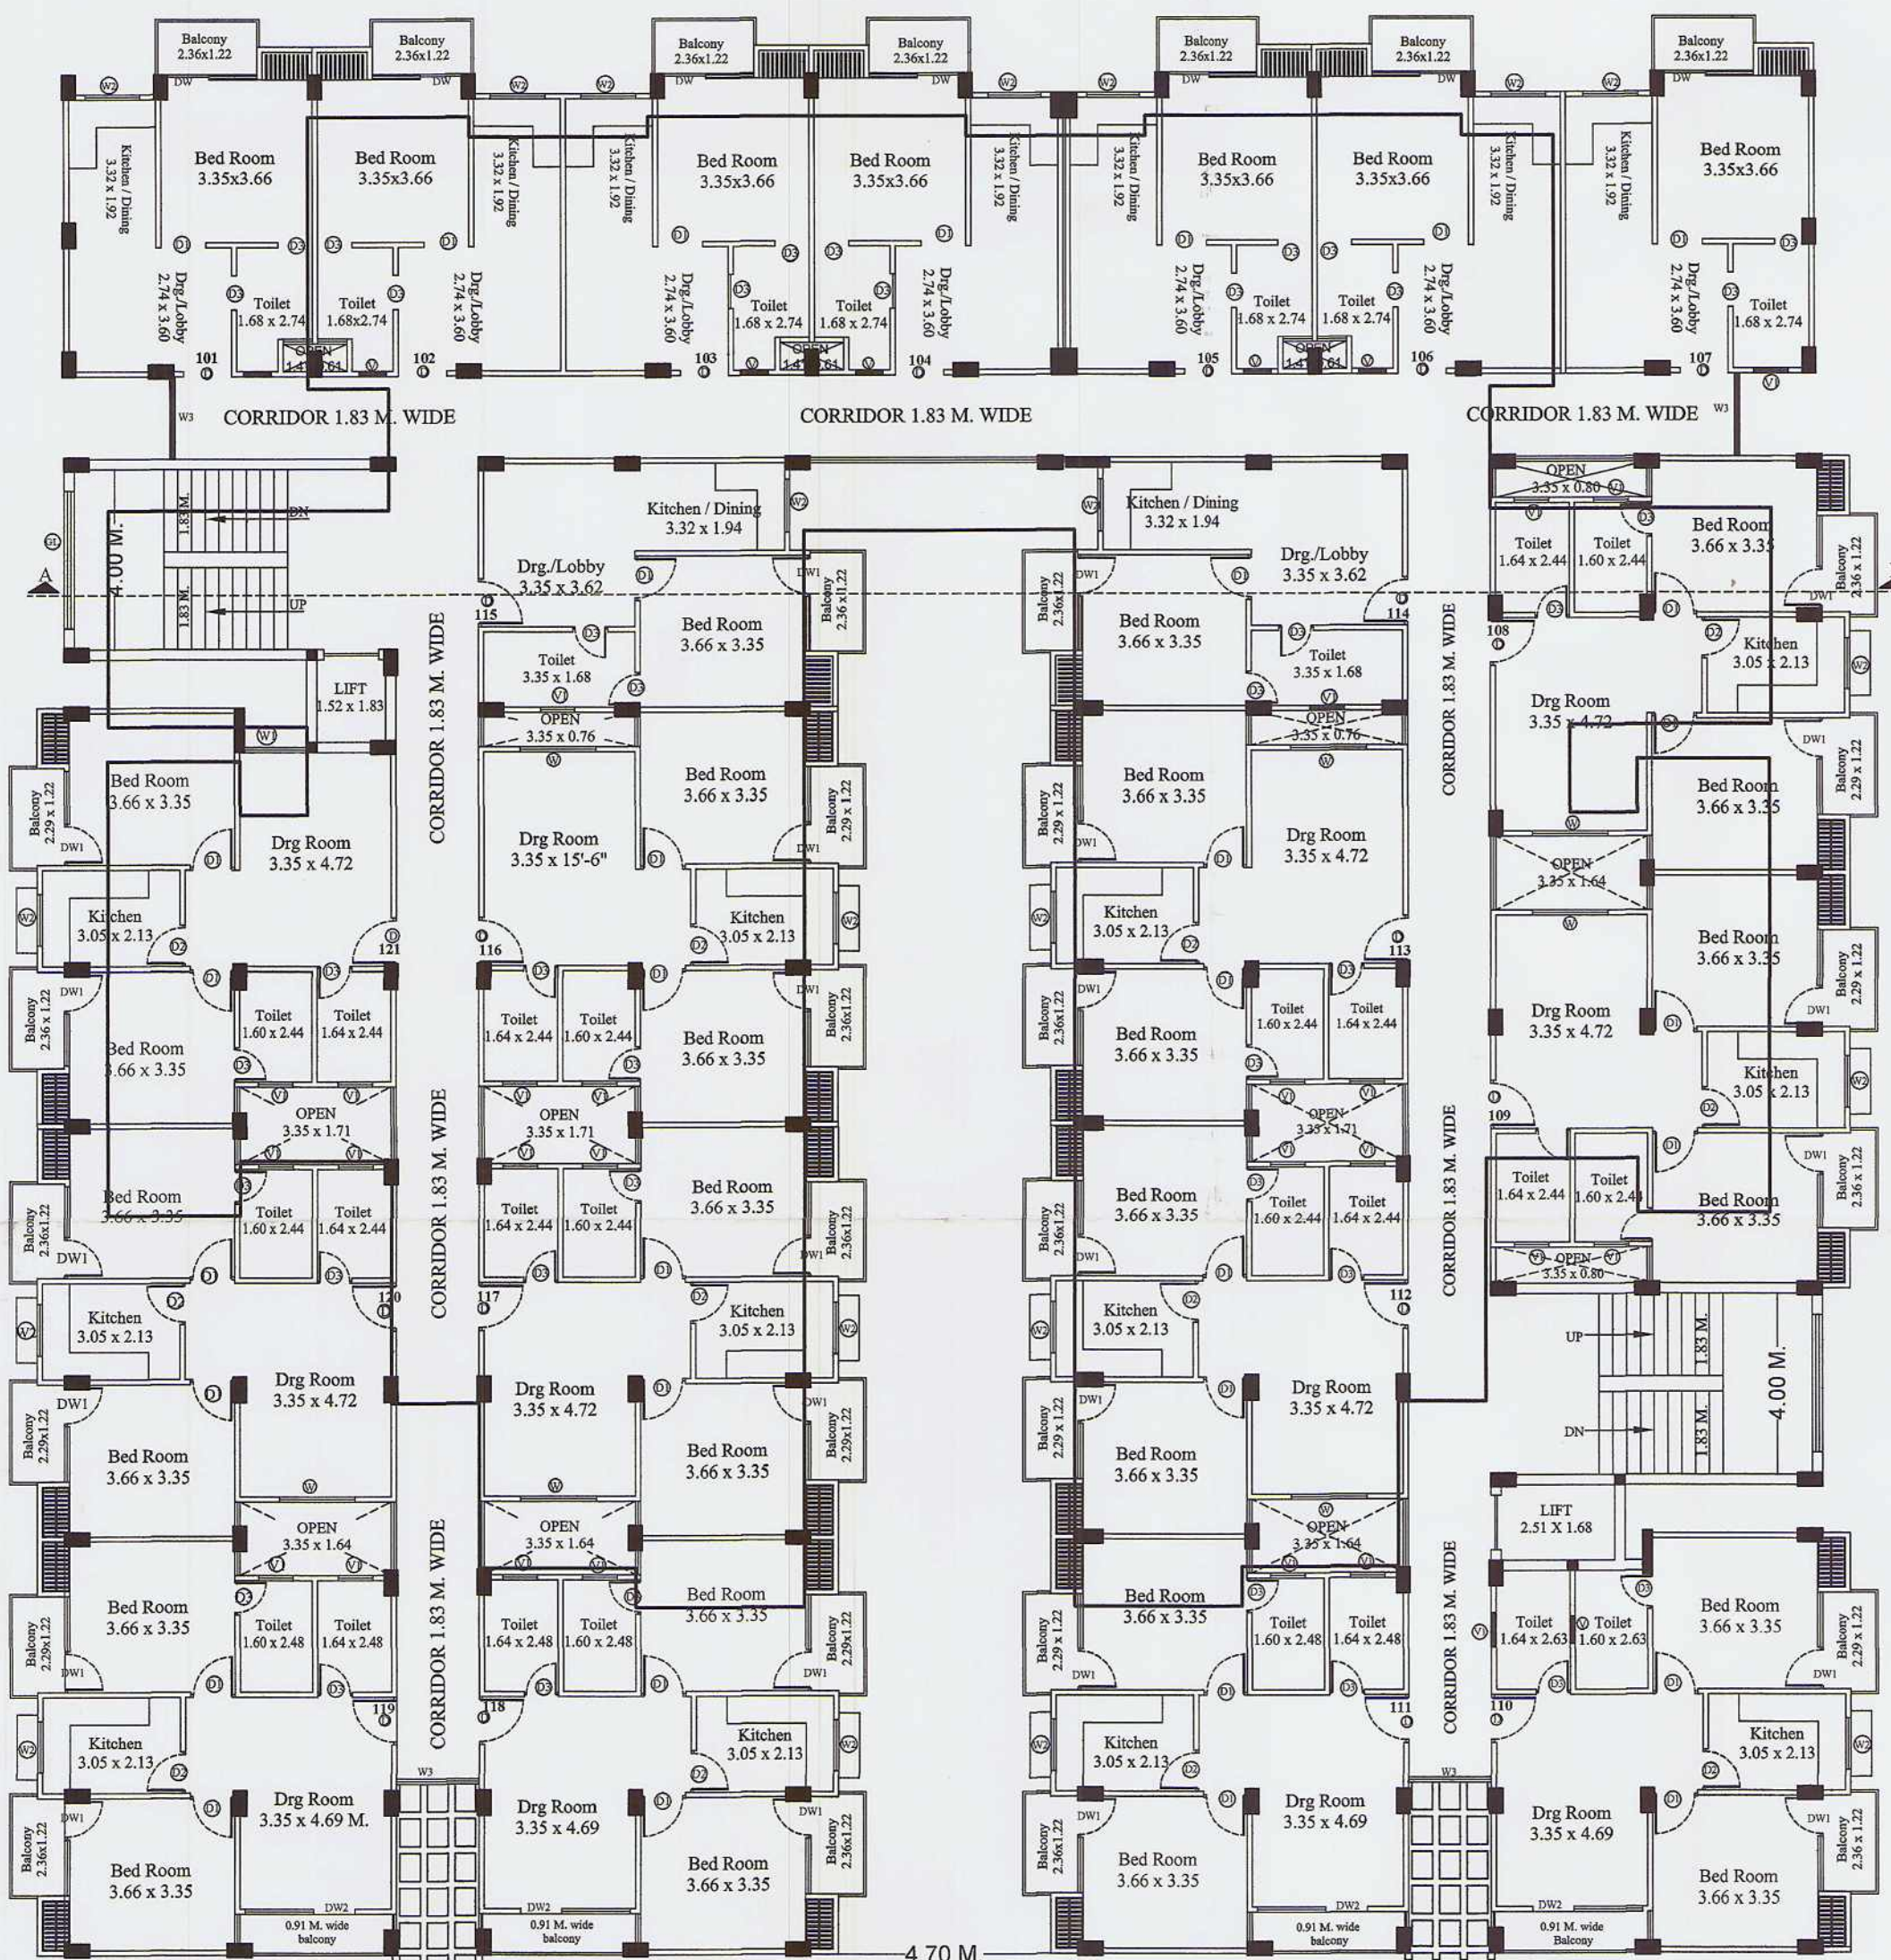

TYPICAL FIRST TO SIXTH FLOOR PLAN

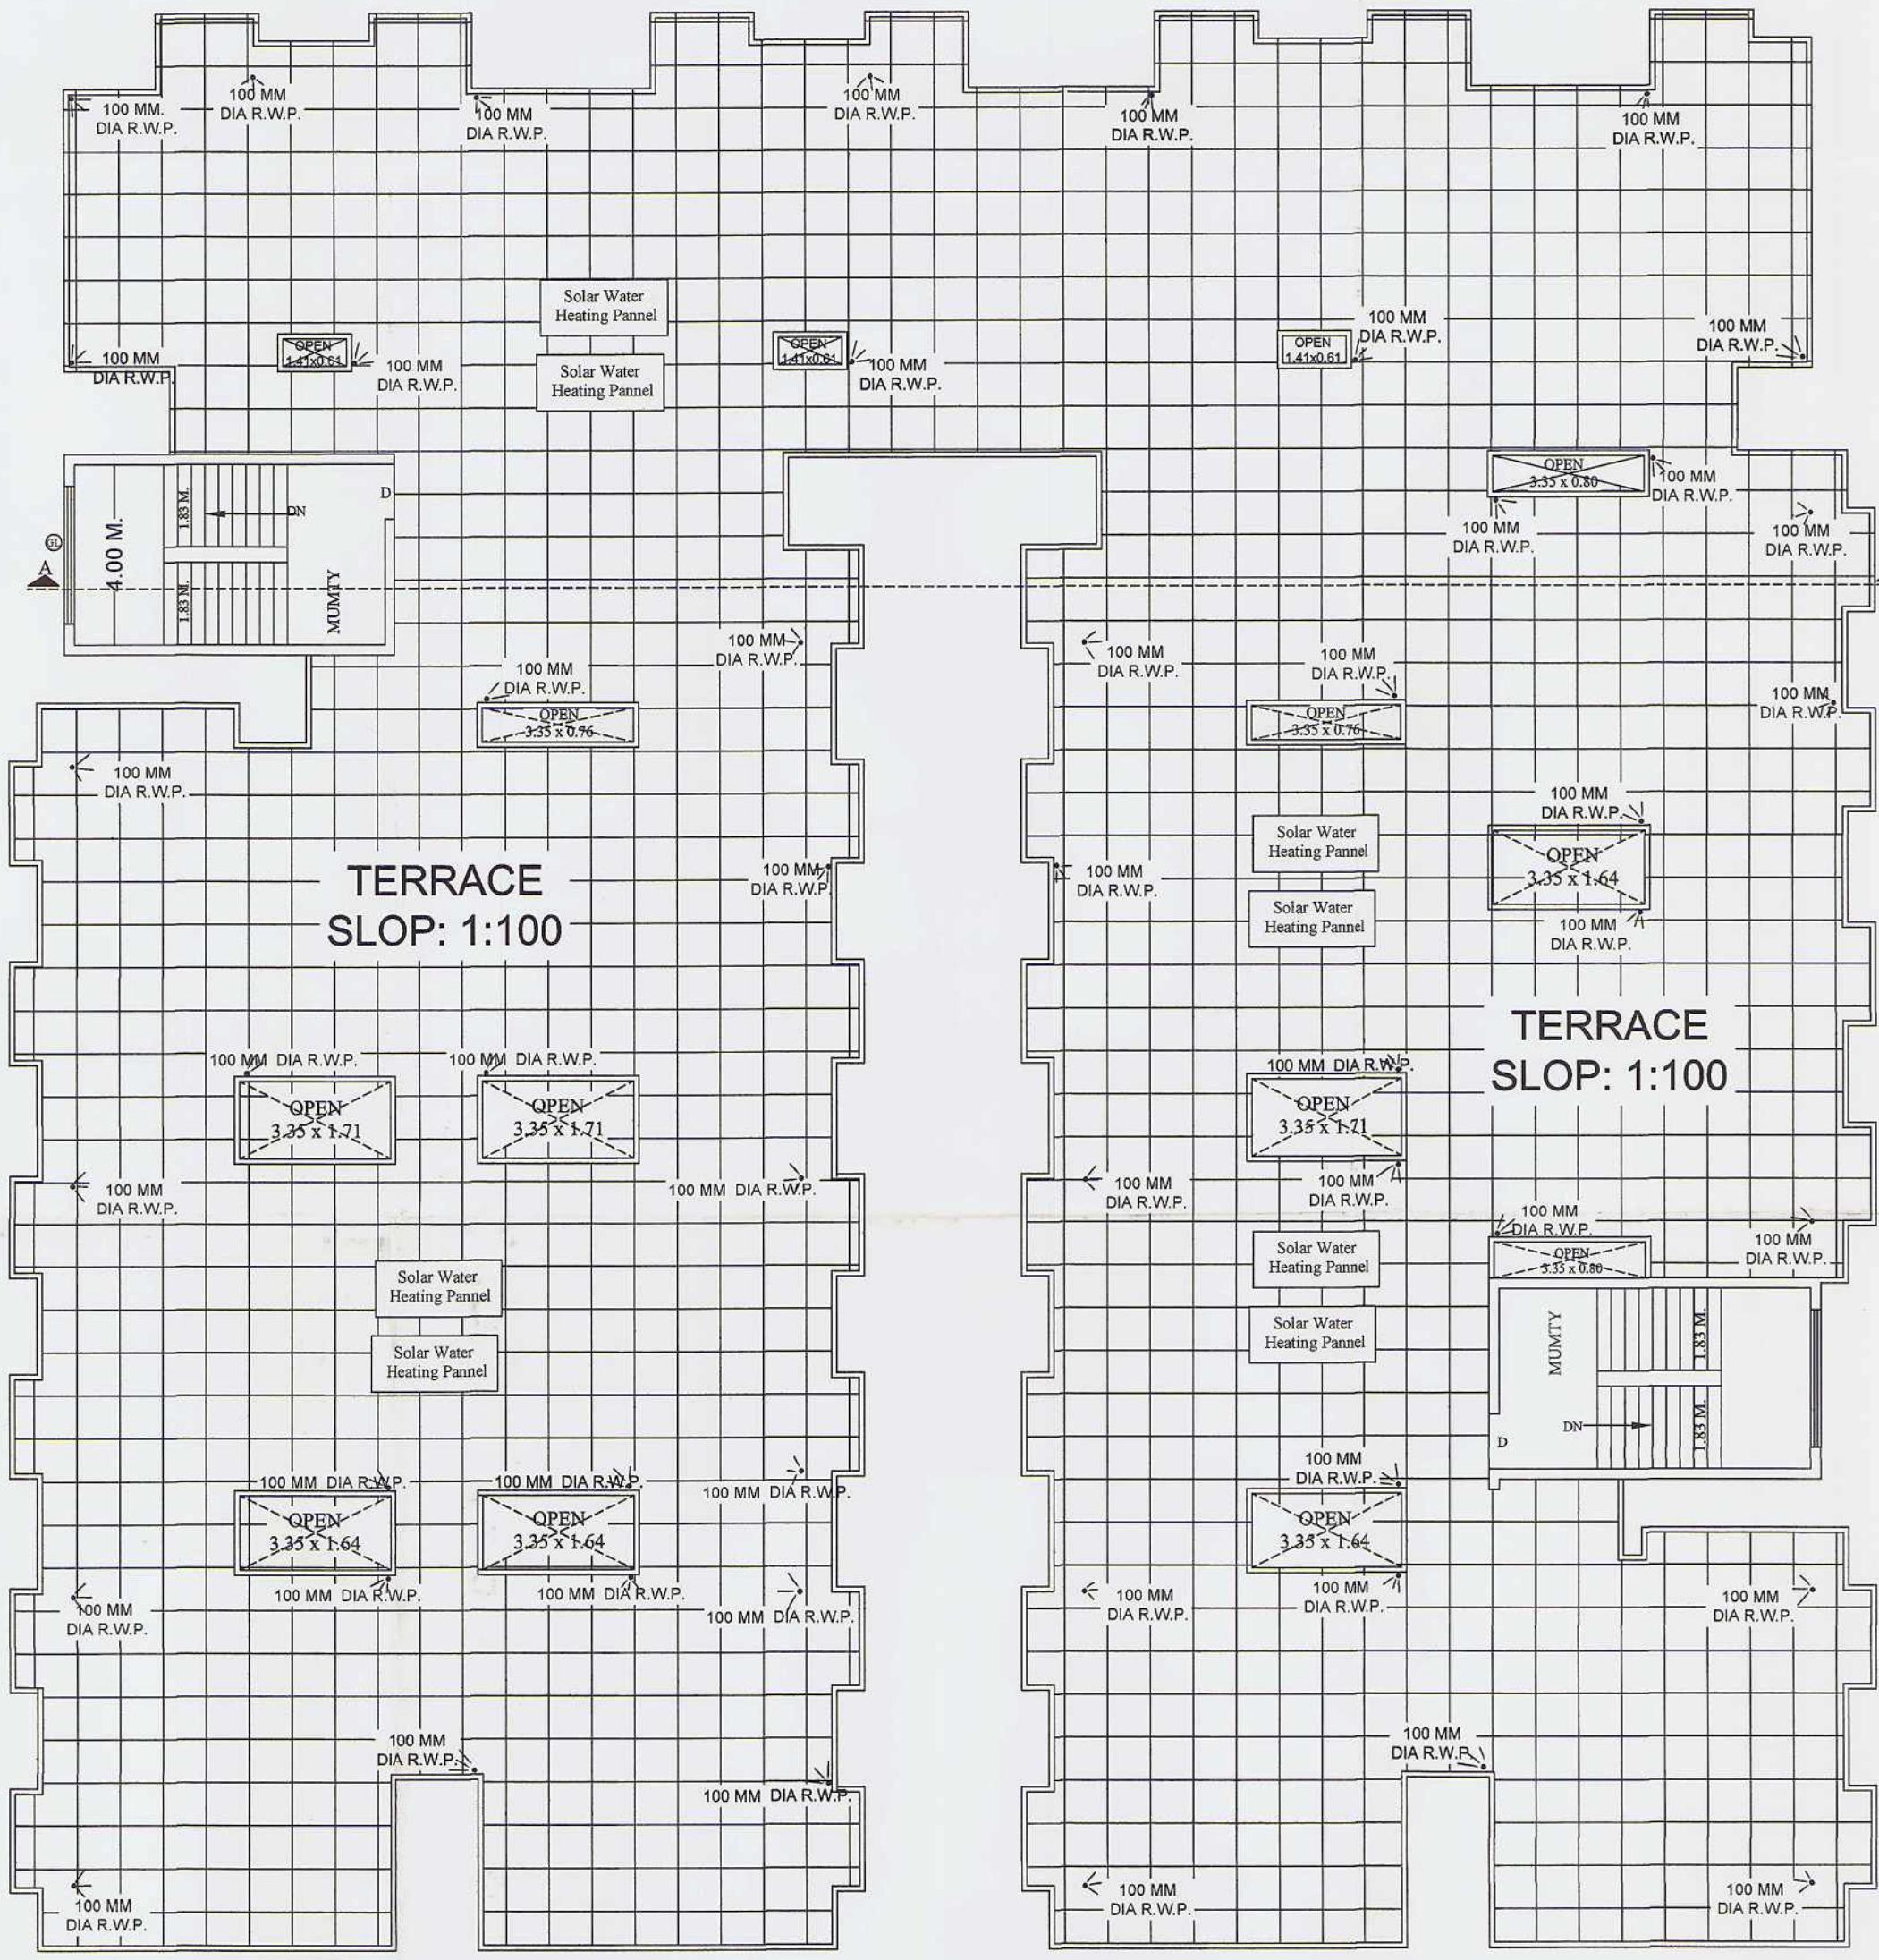

TERRACE PLAN

शीट - 2/4
वा.सं. 25/2014-15
प्रति स्वीकृत गा.सं. 772/11-12
मैने विलेज मंगलिक का मदी गांदि एडीशप कले
सिवा है।
मानवित ०० ०० नगर मेलेना एव विकसत अधिनियम
1973 की धारा 32 शमन उपविधि के अनुसार है
तथा शलन कोच है।
०६/११/१५
अपर कमिश्नरी
०६/११/१५
मधुरा नृदानवन विकास प्राधिकरण
मधुरा

SHEET NO. = 2

Scale - 1 : 150

REFERENCE :

EXISTING CONSTRUCTION SHOWN THUS
FOR COMPOUNDING SHOWN THUS
DRAINAGE WORK SHOWN THUS
SEWER LINE SHOWN THUS

SCHEDULED OF DOORS/WINDOWS :

D	---	DOOR	---	(1.07x2.59M.)
D1	---	DOOR	---	(0.99x2.13M.)
D2	---	DOOR	---	(0.91x2.13M.)
D3	---	DOOR	---	(0.76x2.13M.)
D/W 1	---	DOOR/WIN.	---	(2.13x2.59M.)
D/W	---	DOOR/WIN.	---	(1.98x2.59M.)
W1	---	WINDOW	---	(1.68x1.68M.)
W2	---	WINDOW	---	(1.14x1.68M.)
V	---	VENTILATOR	---	(0.61M. WD.)
V1	---	VENTILATOR	---	(0.76M. WD.)

TITLE :

EXISTING PLAN OF A RESIDENTIAL APARTMENT
NAMED "HERITAGE GREENS" (TO BE COMPOUNDED)
SITUATED AT PLOT NO. GH-4, RADHAPURAM
EXTENSION AT CHAINAGE 2.800 KM. RHS, MATHURA
VRINDAVAN ROAD, MATHURA


OWNER:-

RADHA TOWER SKIPPER'S PVT. LTD.
130, BERIPURA DELHI ROAD, MEERUT

DIRECTOR:-

MR. DEVANSHU GUPTA S/O SHRI
CHANDRA PRAKASH GUPTA

FILE NAME : DEVANSHU
DRN. BY : SHANKAR.....

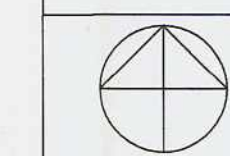

ARCHITECTS :

For Radha Tower Skippers Pvt. Ltd.
Director
OWNER'S SIGN



KONARK

ARCHITECTS, ENGINEERS & BUILDERS
C-45, ANAND VIHAR, MAHOLI ROAD, MATHURA.
Ph. 9412278819 (M), 0565-2490830(O)