
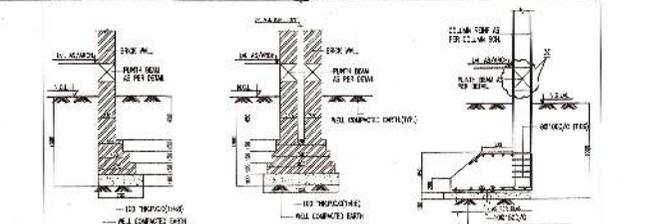



NOTE :- ALL DIMENSIONS ARE IN M.M.

APPROVED

PROJECT DATA	
PROJECT NAME	PROPOSED GROUP HOUSING FOR PANCHSHEEL BUILDTECH PVT. LTD.
CLIENT	PANCHSHEEL BUILDTECH PVT. LTD.
LOCATION	AT LAND MEASURING 107731.43 SQ.MT. AT PLOT NO-01 A, SECTOR-18, GREATER NOIDA.
DATE OF APPROVAL	15/07/2024
SCALE	AS SHOWN
DRAWN BY	DHIRENDRA
ARCHITECT'S SIGN.	<i>[Signature]</i>
OWNER'S SIGN.	<i>[Signature]</i>
NORTH	N
S-SET NO	001

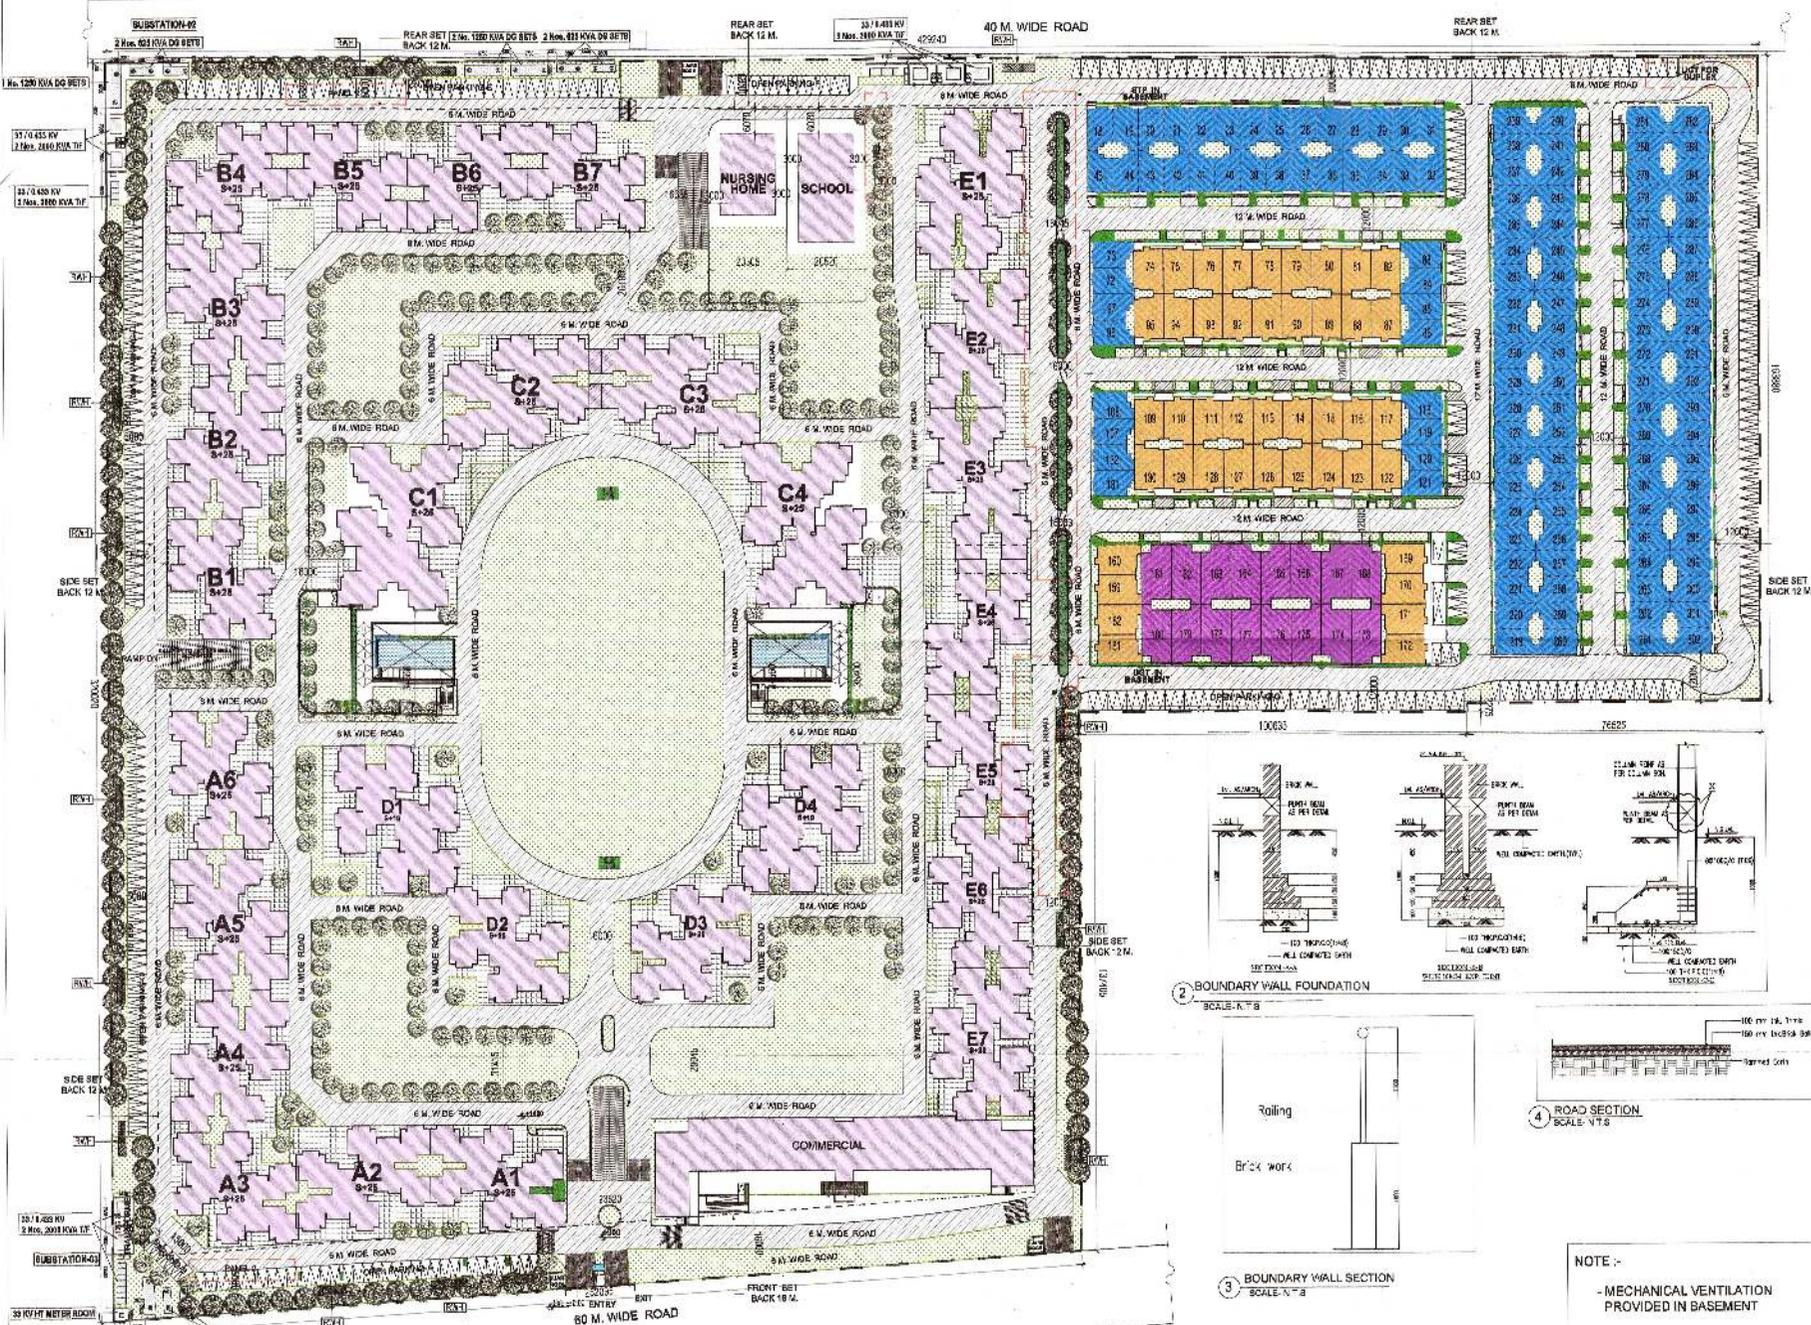

2. BOUNDARY WALL FOUNDATION SCALE: 1/8"

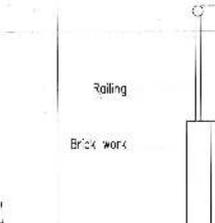

3. BOUNDARY WALL SECTION SCALE: 1/8"



4. ROAD SECTION SCALE: 1/8"

NOTE :-  
- MECHANICAL VENTILATION PROVIDED IN BASEMENT



PROJECT:-  
PROPOSED GROUP HOUSING FOR PANCHSHEEL BUILDTECH PVT. LTD. AT LAND MEASURING 107731.43 SQ.MT. AT PLOT NO-01 A, SECTOR-18, GREATER NOIDA.

OWNER:-  
PANCHSHEEL BUILDTECH PVT. LTD.

ARCHITECTS  
OASIS DESIGNS INC.

TITLE:-  
SITE PLAN

SCALE: AS SHOWN

DRAWN BY:- DHIRENDRA

ARCHITECT'S SIGN.:-

OWNER'S SIGN.:-

For Panchsheel Buildtech Pvt. Ltd.  
Authorised Signatory

NORTH  
S-SET NO  
001