


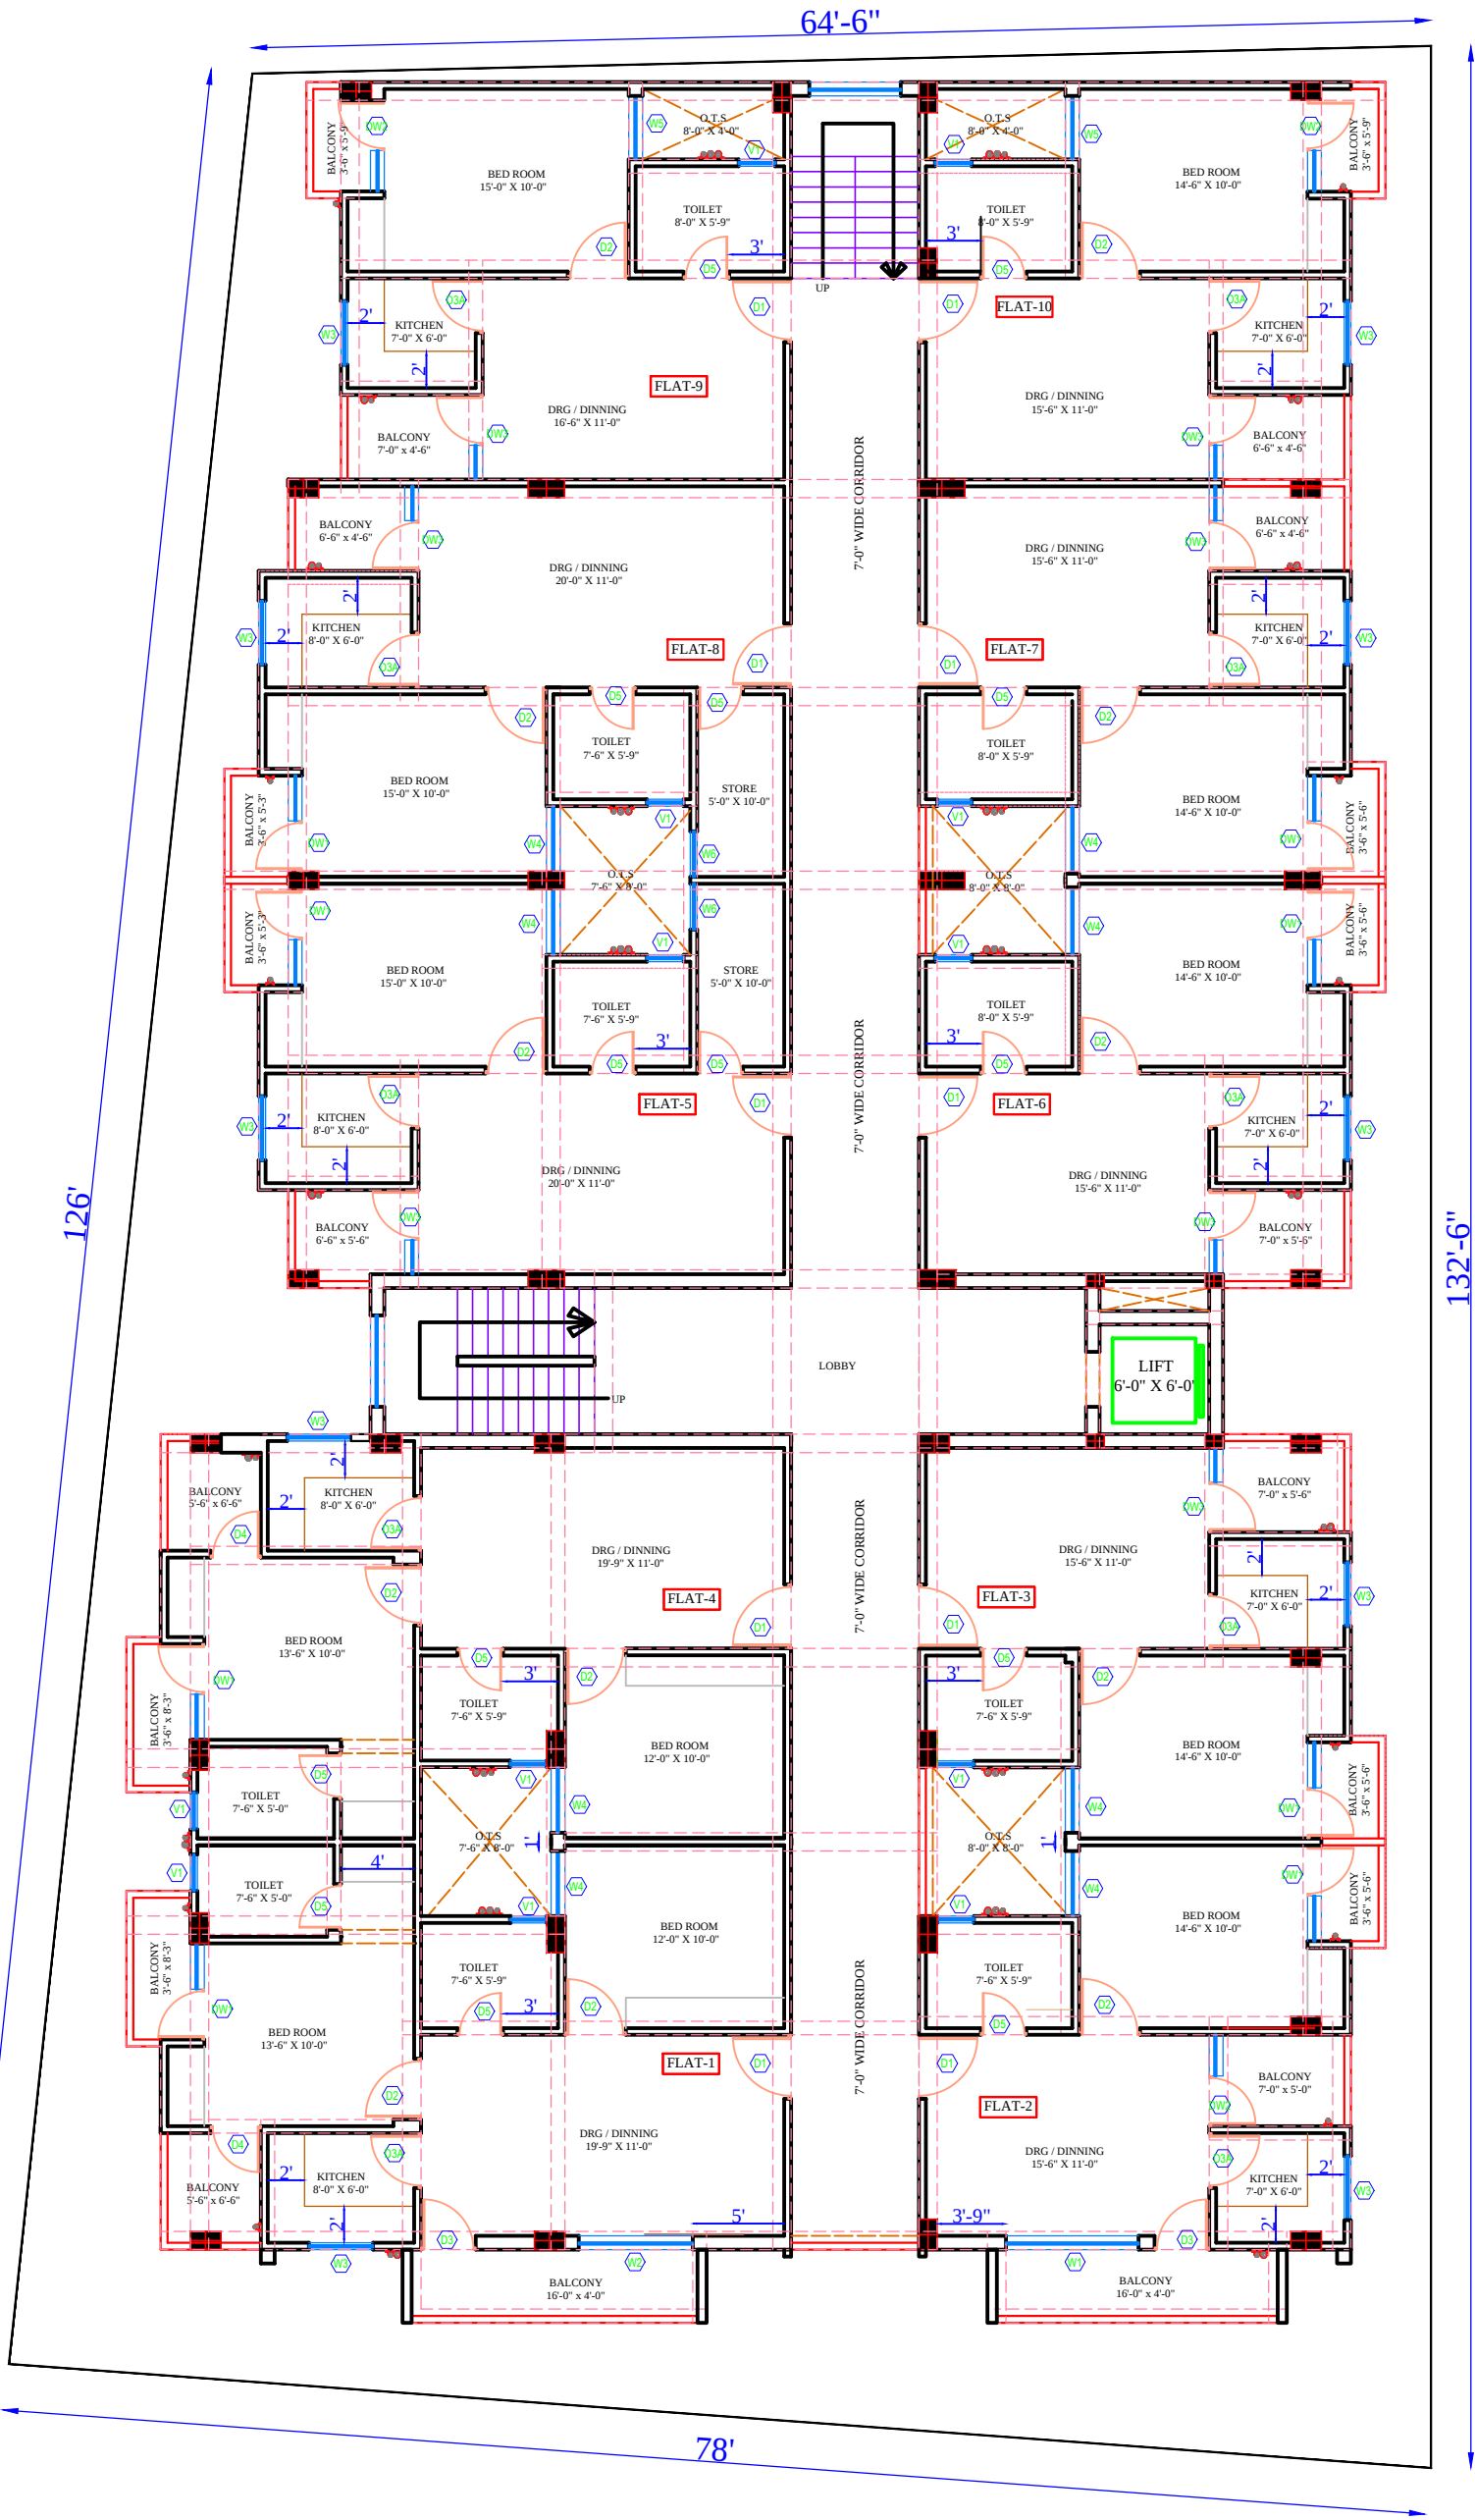

TYPICAL FLOOR PLAN

JOB TITLE:
**PROPOSED APARTMENT
FOR Mr. SHAKTI SINGH AT LUCKNOW.**

DRAWING TITLE:		NORTH:
TOILET LAYOUT PLAN		
DATE:	DRAWING NO:	
	D/03	
DEALT BY	SANJU TOMAR	
ARCHITECTS:	Ar.Repunjay Patel	
	Ar.Avanish Gangwar	



- 1.Architects
- 2.Engineers
- 3.Interior Design
- 4.Landscape Consultants
- 5.Vastu Consultant

Architect's Avenue
ADD: D-2/122 Sambhav Tower, Vibhuti Khand
Gomti Nagar Lucknow,

Phone No. : 0522-4026829
Mob No. : 09415089038,09452294828

E-MAIL : patel_repunjay@rediffmail.com ,avanisharchi2002@yahoo.com

1. This drawing is the property of Architect 's Avenue and is not to be reproduced, copied, handed over to a third party or used for any other purpose Other than for which it has been loaned.