

GREATER Noida							
TOTAL PLOT AREA (SQMT.)							19999
TOTAL PERMISSIBLE GR. COV @ 40% OF TOTAL PLOT AREA							7999.6
TOTAL PERMISSIBLE FAR AREA @ 200							39998
S.NO.	NAME	PLOT AREA	PERM GR COV (%)	PERM GR COV (SQMT.)	PERM FAR (SQMT.)	PERM FAR (SQMT.)	REMARK
1	GROUP HOUSING	19999	40	7999.6	39998		

FAR CALCULATIONS FOR EACH TOWER				
S.NO.	FLOOR NO.	PROPOSED COVERED AREA (SQMT.)	PERM FAR FOR MFLTY OF TOWER	PROPOSED COVERED AREA OF ALL BLOCKS
1	GROUND FLOOR	143.50 (in area detail)	0	52
2	FIRST FLOOR	143.50 (in area detail)	0	52
3	SECOND FLOOR	143.50 (in area detail)	0	52
4	THIRD FLOOR	143.50 (in area detail)	0	52
5	ROOF TOP	0	17.04	52
6	BASE FLOOR	0	17.04	52
	TOTAL	574.72	34.08	31607.6

FAR CALCULATIONS FOR ANCILLARY FACILITIES FOR AFFORDABLE HOUSING				
S.NO.	NAME	PROPOSED GR. COVERAGE OF BLOCK (SQMT.)	PROPOSED FAR OF BLOCK (SQMT.)	PROPOSED GR. COVERAGE OF BLOCK (SQMT.)
1	GUARD ROOM	800x15	18	18
2	WATER ROOM	25	25	25
	TOTAL		43	


TOTAL BUILT UP AREA OF AFFORDABLE HOUSING (FAR AREA OF HOUSING + FAR AREA OF ANCILLARY FACILITIES)				31700.6
--	--	--	--	---------

GROUND COVERAGE CALCULATIONS FOR EACH TOWER & ANCILLARY FACILITIES FOR AFFORDABLE HOUSING				
S.NO.	NAME	AREA AT GR. FLOOR FOR EACH BLOCK	NO. OF BLOCKS	TOTAL GROUND COVERAGE
1	GROUP HOUSING	143.50	52	7471.36
2	ANCILLARY FACILITIES	43	1	43
	TOTAL			7514.36

GROUND COVERAGE AND FAR AREA COMPARATIVE AREA STATEMENT				
S.NO.	NAME	PERMISSIBLE FAR	ACHIEVED FAR	PERMISSIBLE GR. COVERAGE
1	GROUP HOUSING	39998	31700.6	7999.6
2	ANCILLARY FACILITIES	200	129.30	40
	GRAND TOTAL (IN %)			32.77

GREEN AREA CALCULATION				
S.NO.	NAME	AREA IN SQMT.	50% OF TOTAL OPEN AREA	50% OF TOTAL OPEN AREA
1	TOTAL GREEN AREA REQUIRED	6245.57	6245.57	6245.57
2	TOTAL GREEN AREA PROVIDED	12491.14	12491.14	12491.14
3	TOTAL GREEN AREA REQUIRED	12491.14	12491.14	12491.14
4	TOTAL GREEN AREA PROVIDED	12491.14	12491.14	12491.14
5	TOTAL GREEN AREA REQUIRED	12491.14	12491.14	12491.14

PARKING CALCULATION (AS REPORT FROM PROPERTY DEPARTMENT)				
S.NO.	NAME	AREA IN SQMT.	AREA IN SQMT.	AREA IN SQMT.
1	TOTAL GR. WHEELER REQUIRED	144	144	144
2	TOTAL GR. WHEELER PROVIDED	31	31	31
3	TOTAL GR. WHEELER PROVIDED	600	600	600
4	TOTAL GR. WHEELER PROVIDED	45	45	45

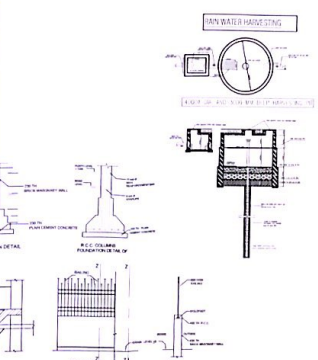

PROJECT: PROPOSED AFFORDABLE HOUSING UNDER INFORMAL CATEGORY AT SECTOR-XU-II, GREATER NOIDA (UP)

Sl. No.	Particulars	Amount
1	...	...
2	...	...
OWNER'S SIGNATURE: _____

ARCHITECT'S SIGNATURE: _____

NORTH: _____ DATE: JULY-17 SHEET NO: 01

BUILDING: _____

DRG. TITLE: SITE LAYOUT PLAN (SERVICES)


SUB TITLE: SUBMISSION DRAWING

SCALE: 1:500

CHECKED BY: _____

IMPLEMENTING AGENCY: _____


CONSULTING ARCHITECTS: _____

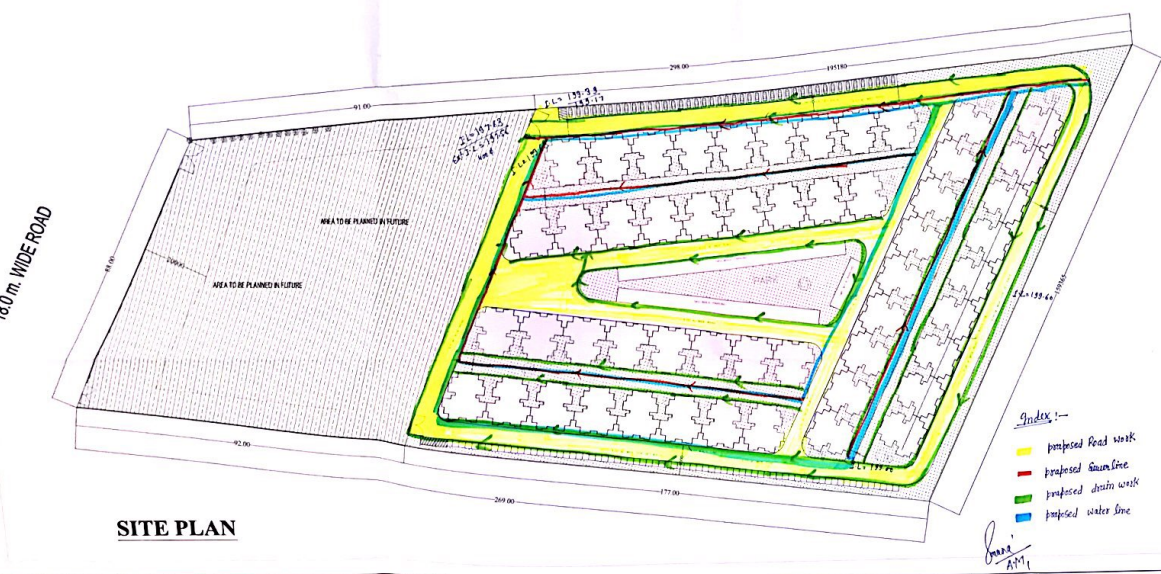

SITE PLAN

Sewer & Road

Prepared Block in Agreement
Package 'A' &
Extra Proposed block

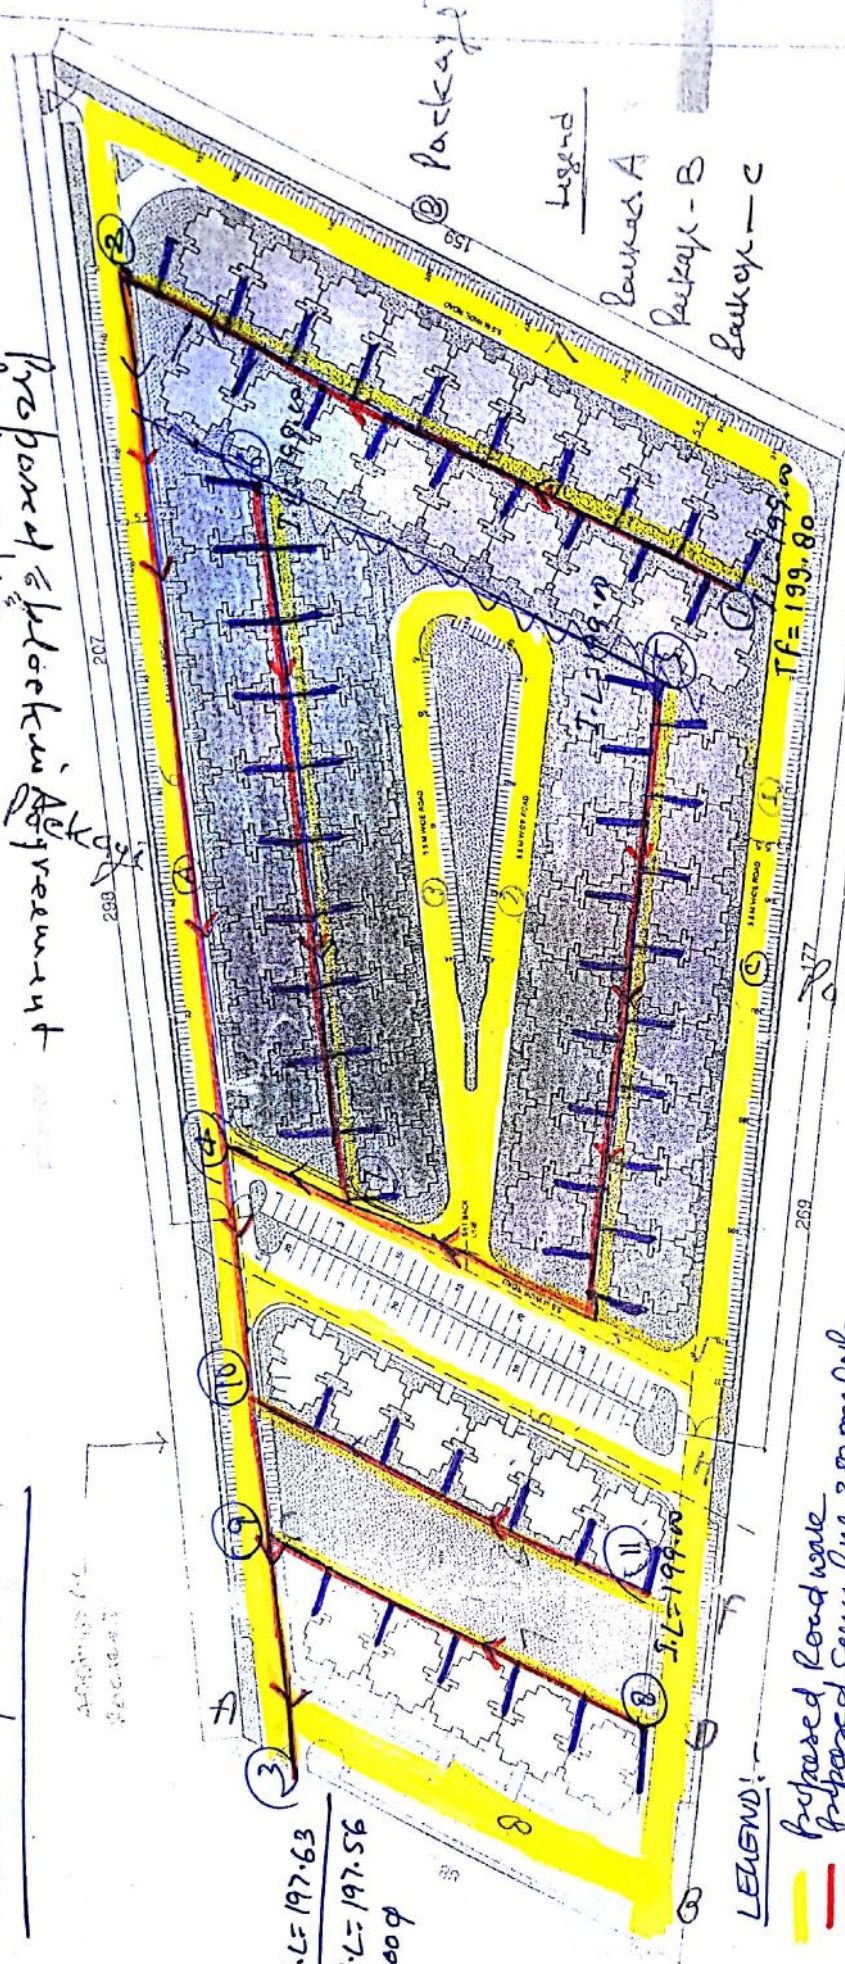

LEGEND:-

- Proposed Road
- Proposed Sewer line 250mm/150mm
- Proposed Sewer connection 150mm

Legend

- Package A
- Package - B
- Package - C

AREA CALCULATIONS (PRELIMINARY CONSIDERED)

PLOT AREA	= 23322.9 SQ.M
NO. OF BLOCKS	= 52
NO. OF DWELLING UNITS	= 832 UNITS
GROUND COVERAGE	= 143.68 X 52
	= 7471.36 SQ.M
	= 32.03 %
BUILT UP AREA	= 29885.44 - 827.84 (MUMTY)
FAR ACHIEVED	= 30713.25 SQ.M
	= 1.32

NO. OF PARKING PROVIDED:

4 WHEELERS	= 31
2 WHEELERS	= 544

SITE PLAN

NO. OF PARKING PROVIDED:

4 WHEELERS	= 50
2 WHEELERS	= 144

NO. OF PARKING PROVIDED:

4 WHEELERS	= 50
2 WHEELERS	= 144

NO. OF PARKING PROVIDED:

4 WHEELERS	= 50
2 WHEELERS	= 144

GREATER NOIDA INDUSTRIAL
DEVELOPMENT AUTHORITY


PROPOSED EWS HOUSING
AT GREATER NOIDA

DRAWING TITLE:
SITE PLAN

ARCHITECT:
ASHUTOSH KR. AGARWAL

DATE:
22.03

Handwritten signature

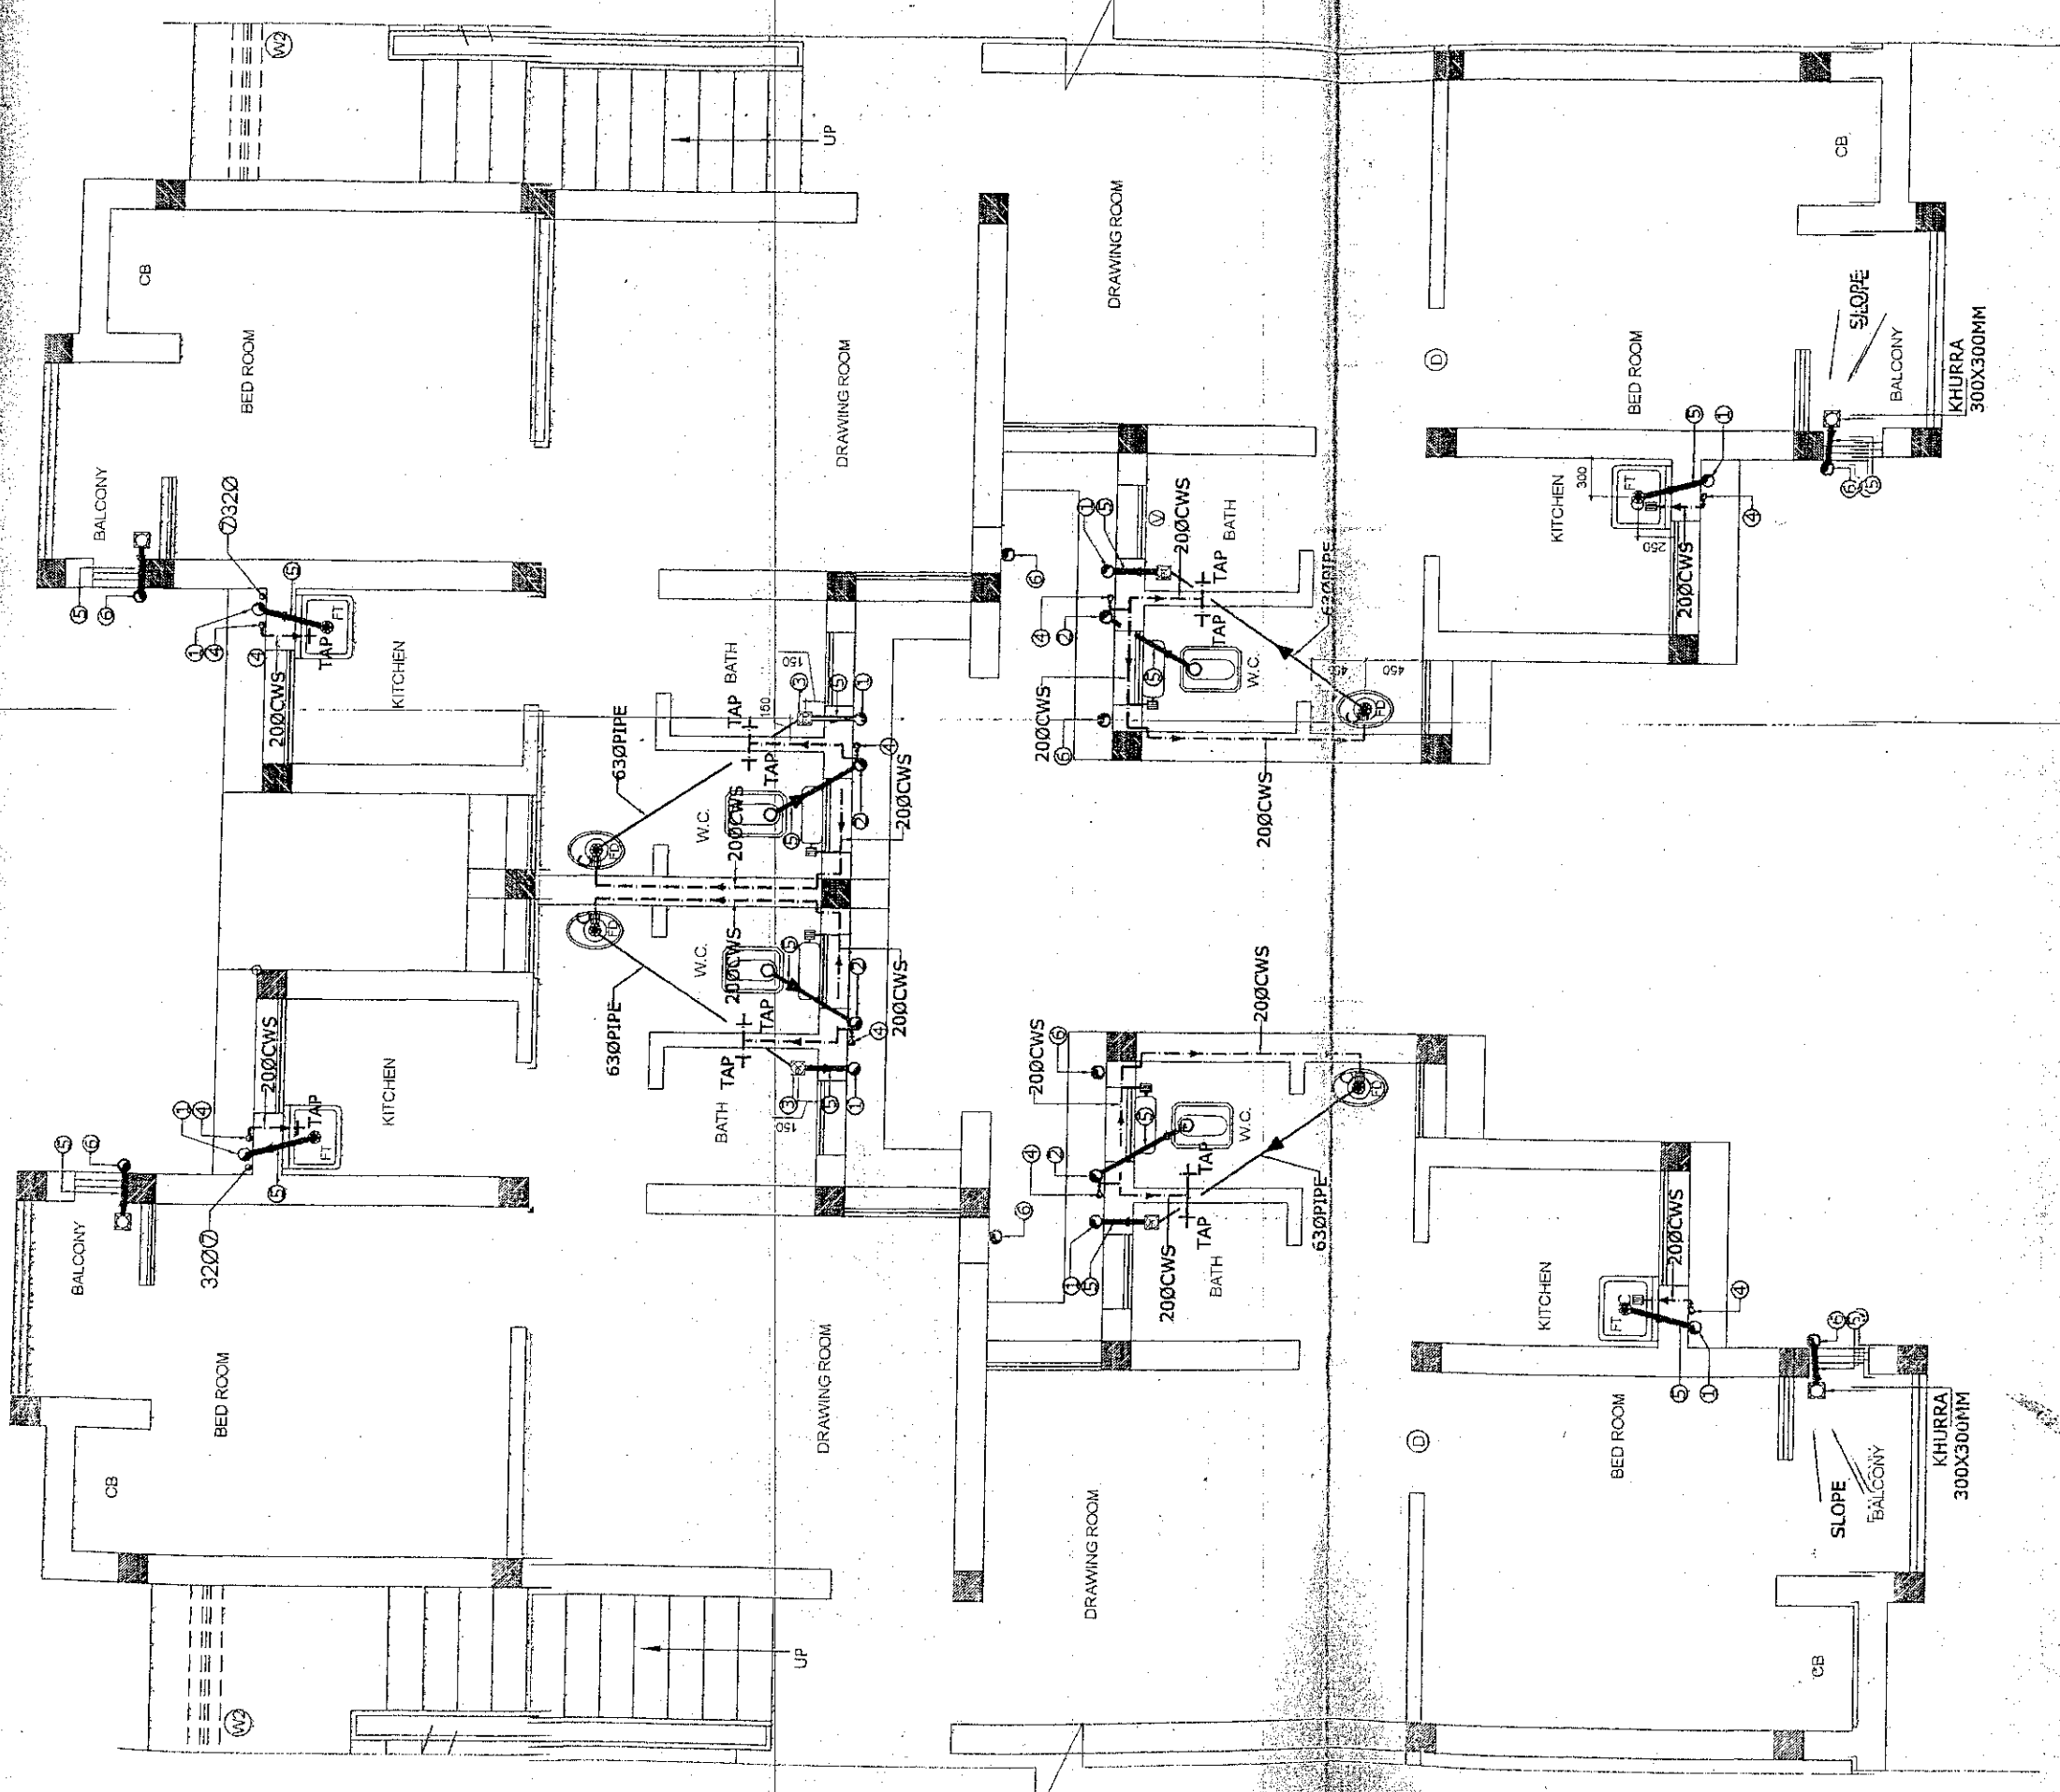

LEGEND

- ① 110ØWASTE & VENT PIPE
- ② 110ØSOIL & VENT PIPE
- ③ FLOOR TRAP
- ④ COLD WATER SUPPLY DROP PIPE
- ⑤ 110Ø PIPE
- ⑥ 110ØRWP
- ⑦ COLD WATER RISER PIPE

Plumbing & Fire Consultants
DREPAK ASSOCIATES
220, SECTOR-8
A, DWARKA PHASE-I
PH-25366945, 9810087476

PROJECT:-
ASHUTOSH KR. AGARWAL
202, A-2, ACHARYA NETAJI,
MAYAPUR VILLAGE PHASE-I, DELHI-91
PH-011-22707201, 050533322

DATE:-
28-06-11


FIRST FLOOR PLAN
& TYPICAL FLOOR PLAN

PROPOSED 35.96 SQ.M HOUSING
AT GREATER NOIDA

Approved
T.K. Datta
Department of Civil Engineering
Indian Institute of Technology,
Hauz Khas, New Delhi-110016

GREATER NOIDA INDUSTRIAL
DEVELOPMENT AUTHORITY



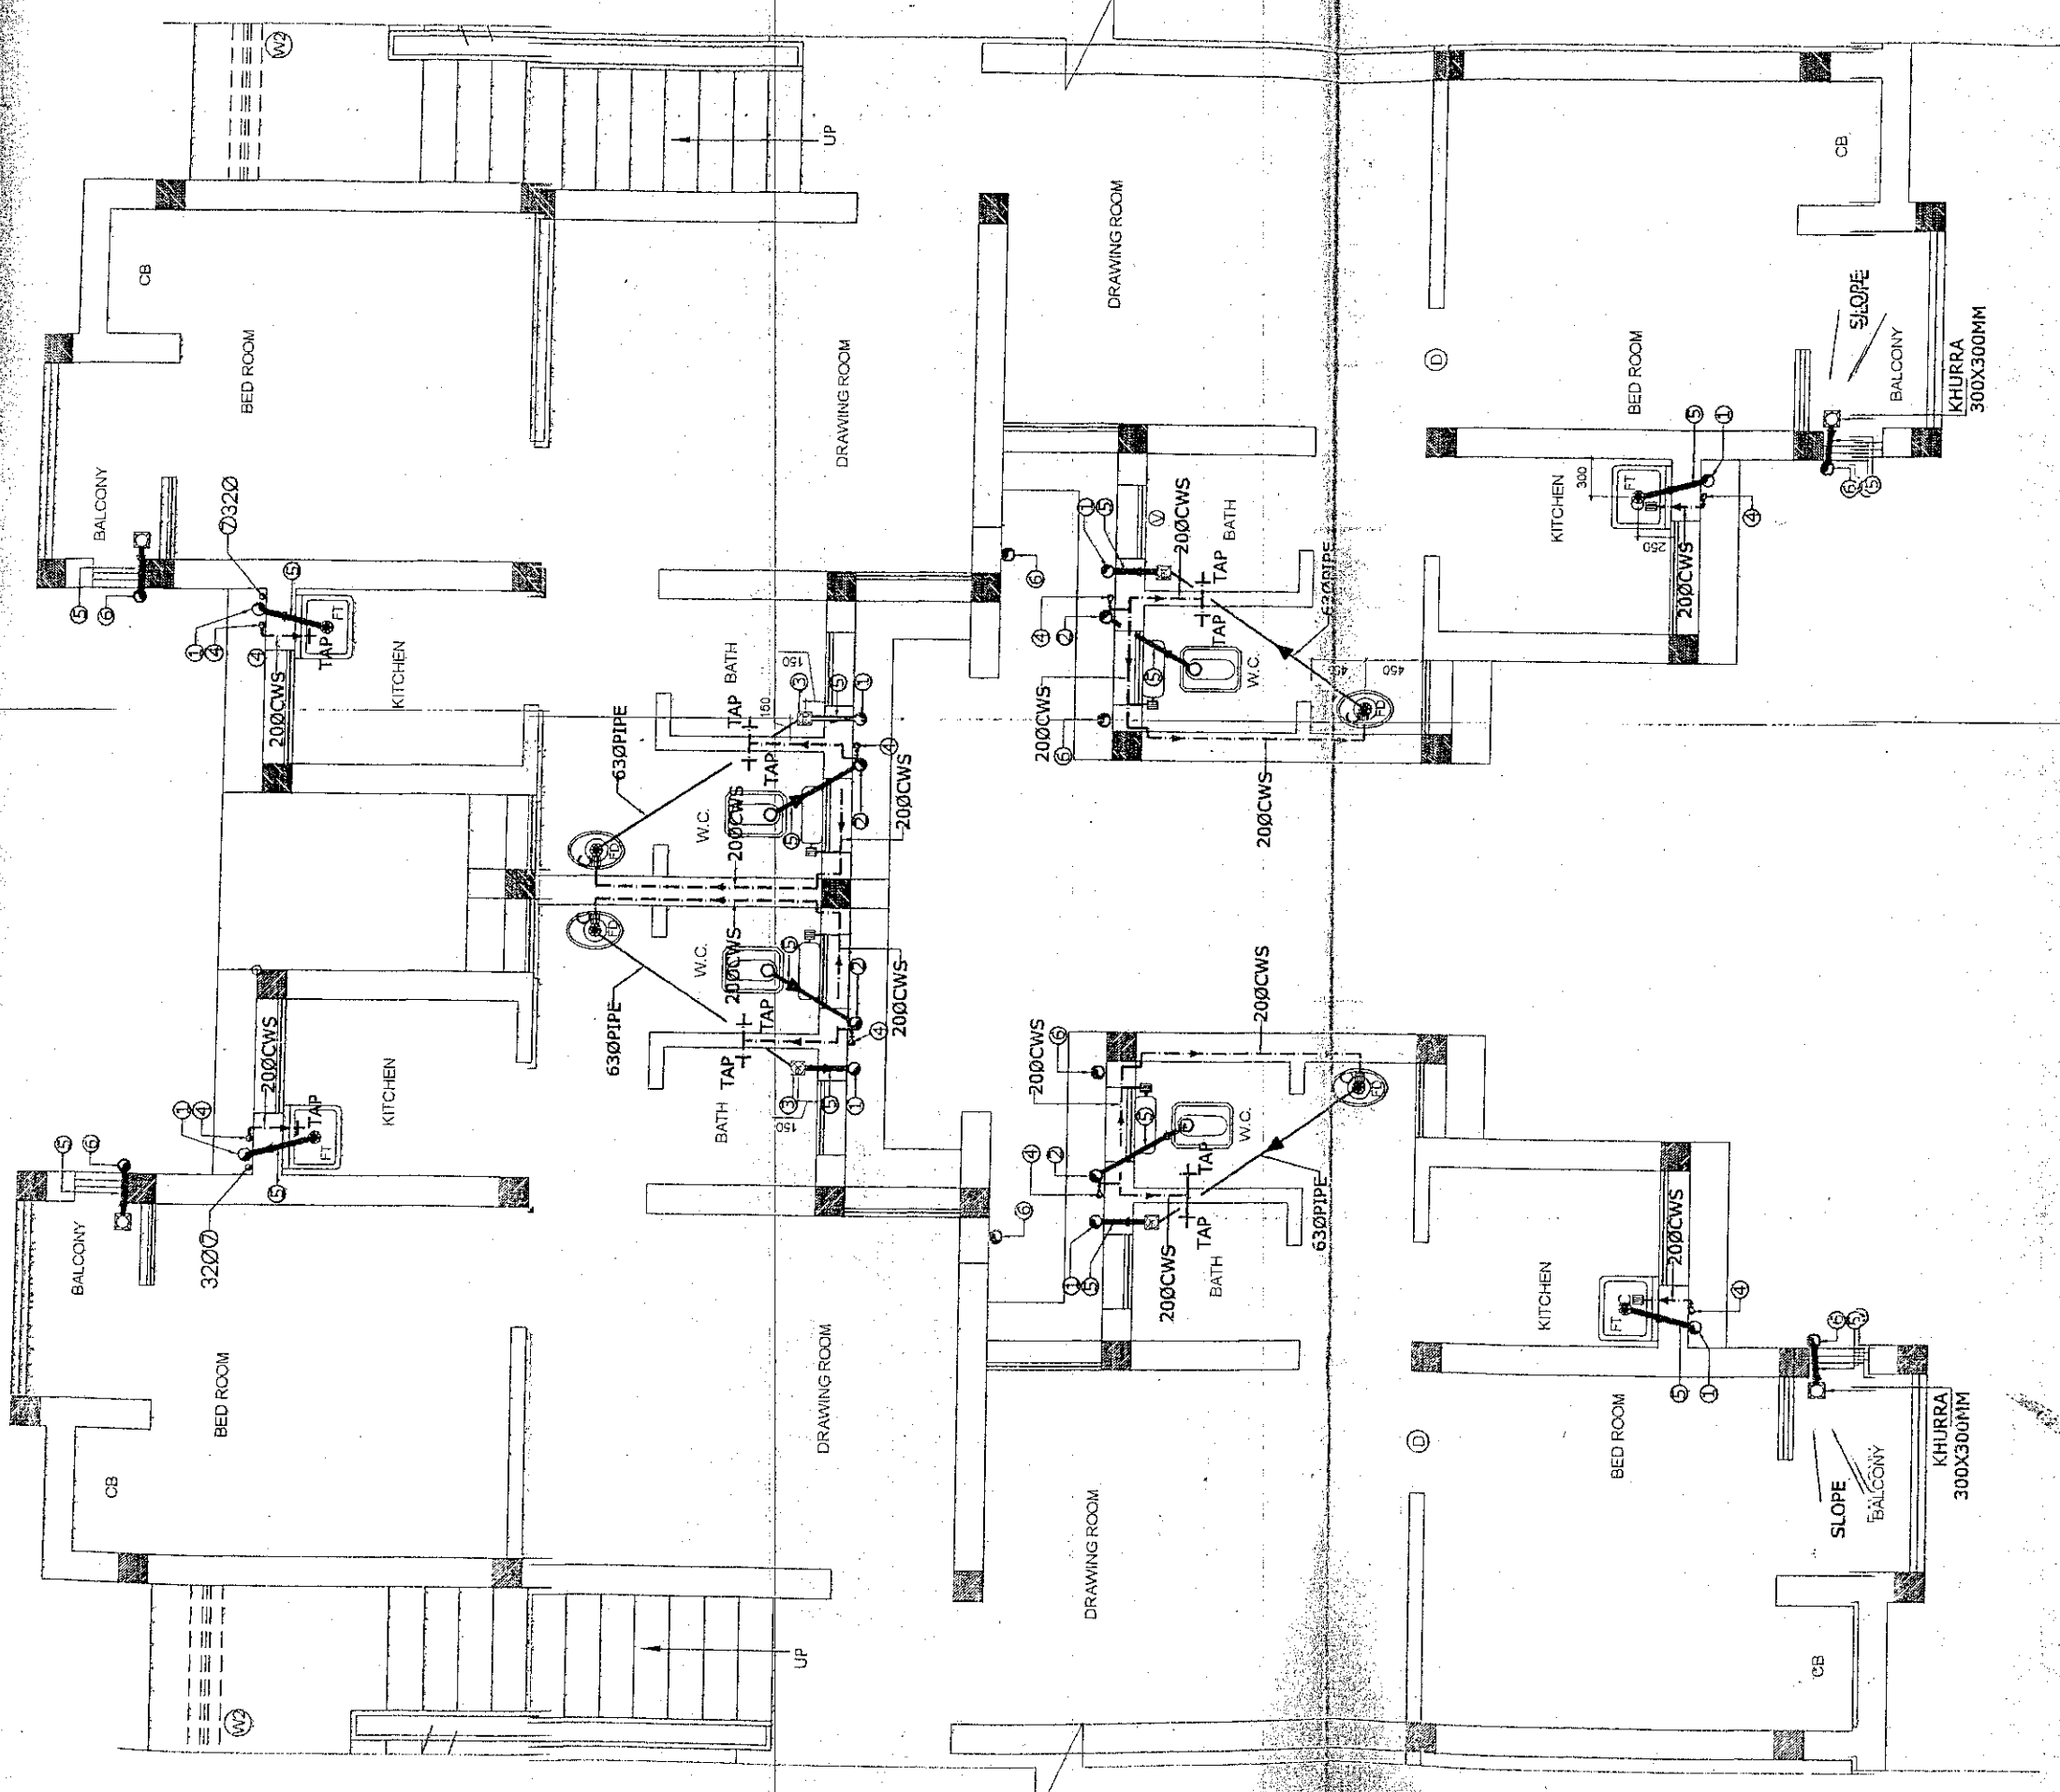

LEGEND

- 1 110Ø WASTE & VENT PIPE
- 2 110Ø SOIL & VENT PIPE
- 3 FLOOR TRAP
- 4 COLD WATER SUPPLY DROP PIPE
- 5 110Ø PIPE
- 6 110Ø RWP
- 7 COLD WATER RISER PIPE

Plumbing & Fire Consultants
DREPAK ASSOCIATES
220, SECTOR-8
A, DWARKA PHASE-I
PH-25366945, 9810087476

PROJECT: ASHUTOSH KR. AGARWAL
202, A-2, ANAND NAGAR,
MAYAPUR PHASE-I, DELHI-11
PH-011-22707201, 050533322

DATE: 28-06-11


FIRST FLOOR PLAN
& TYPICAL FLOOR PLAN

PROPOSED 35.96 SQ.M HOUSING
AT GREATER NOIDA

Approved
T.K. Datta
Department of Civil Engineering
Indian Institute of Technology,
Hauz Khas, New Delhi-110016

GREATER NOIDA INDUSTRIAL
DEVELOPMENT AUTHORITY



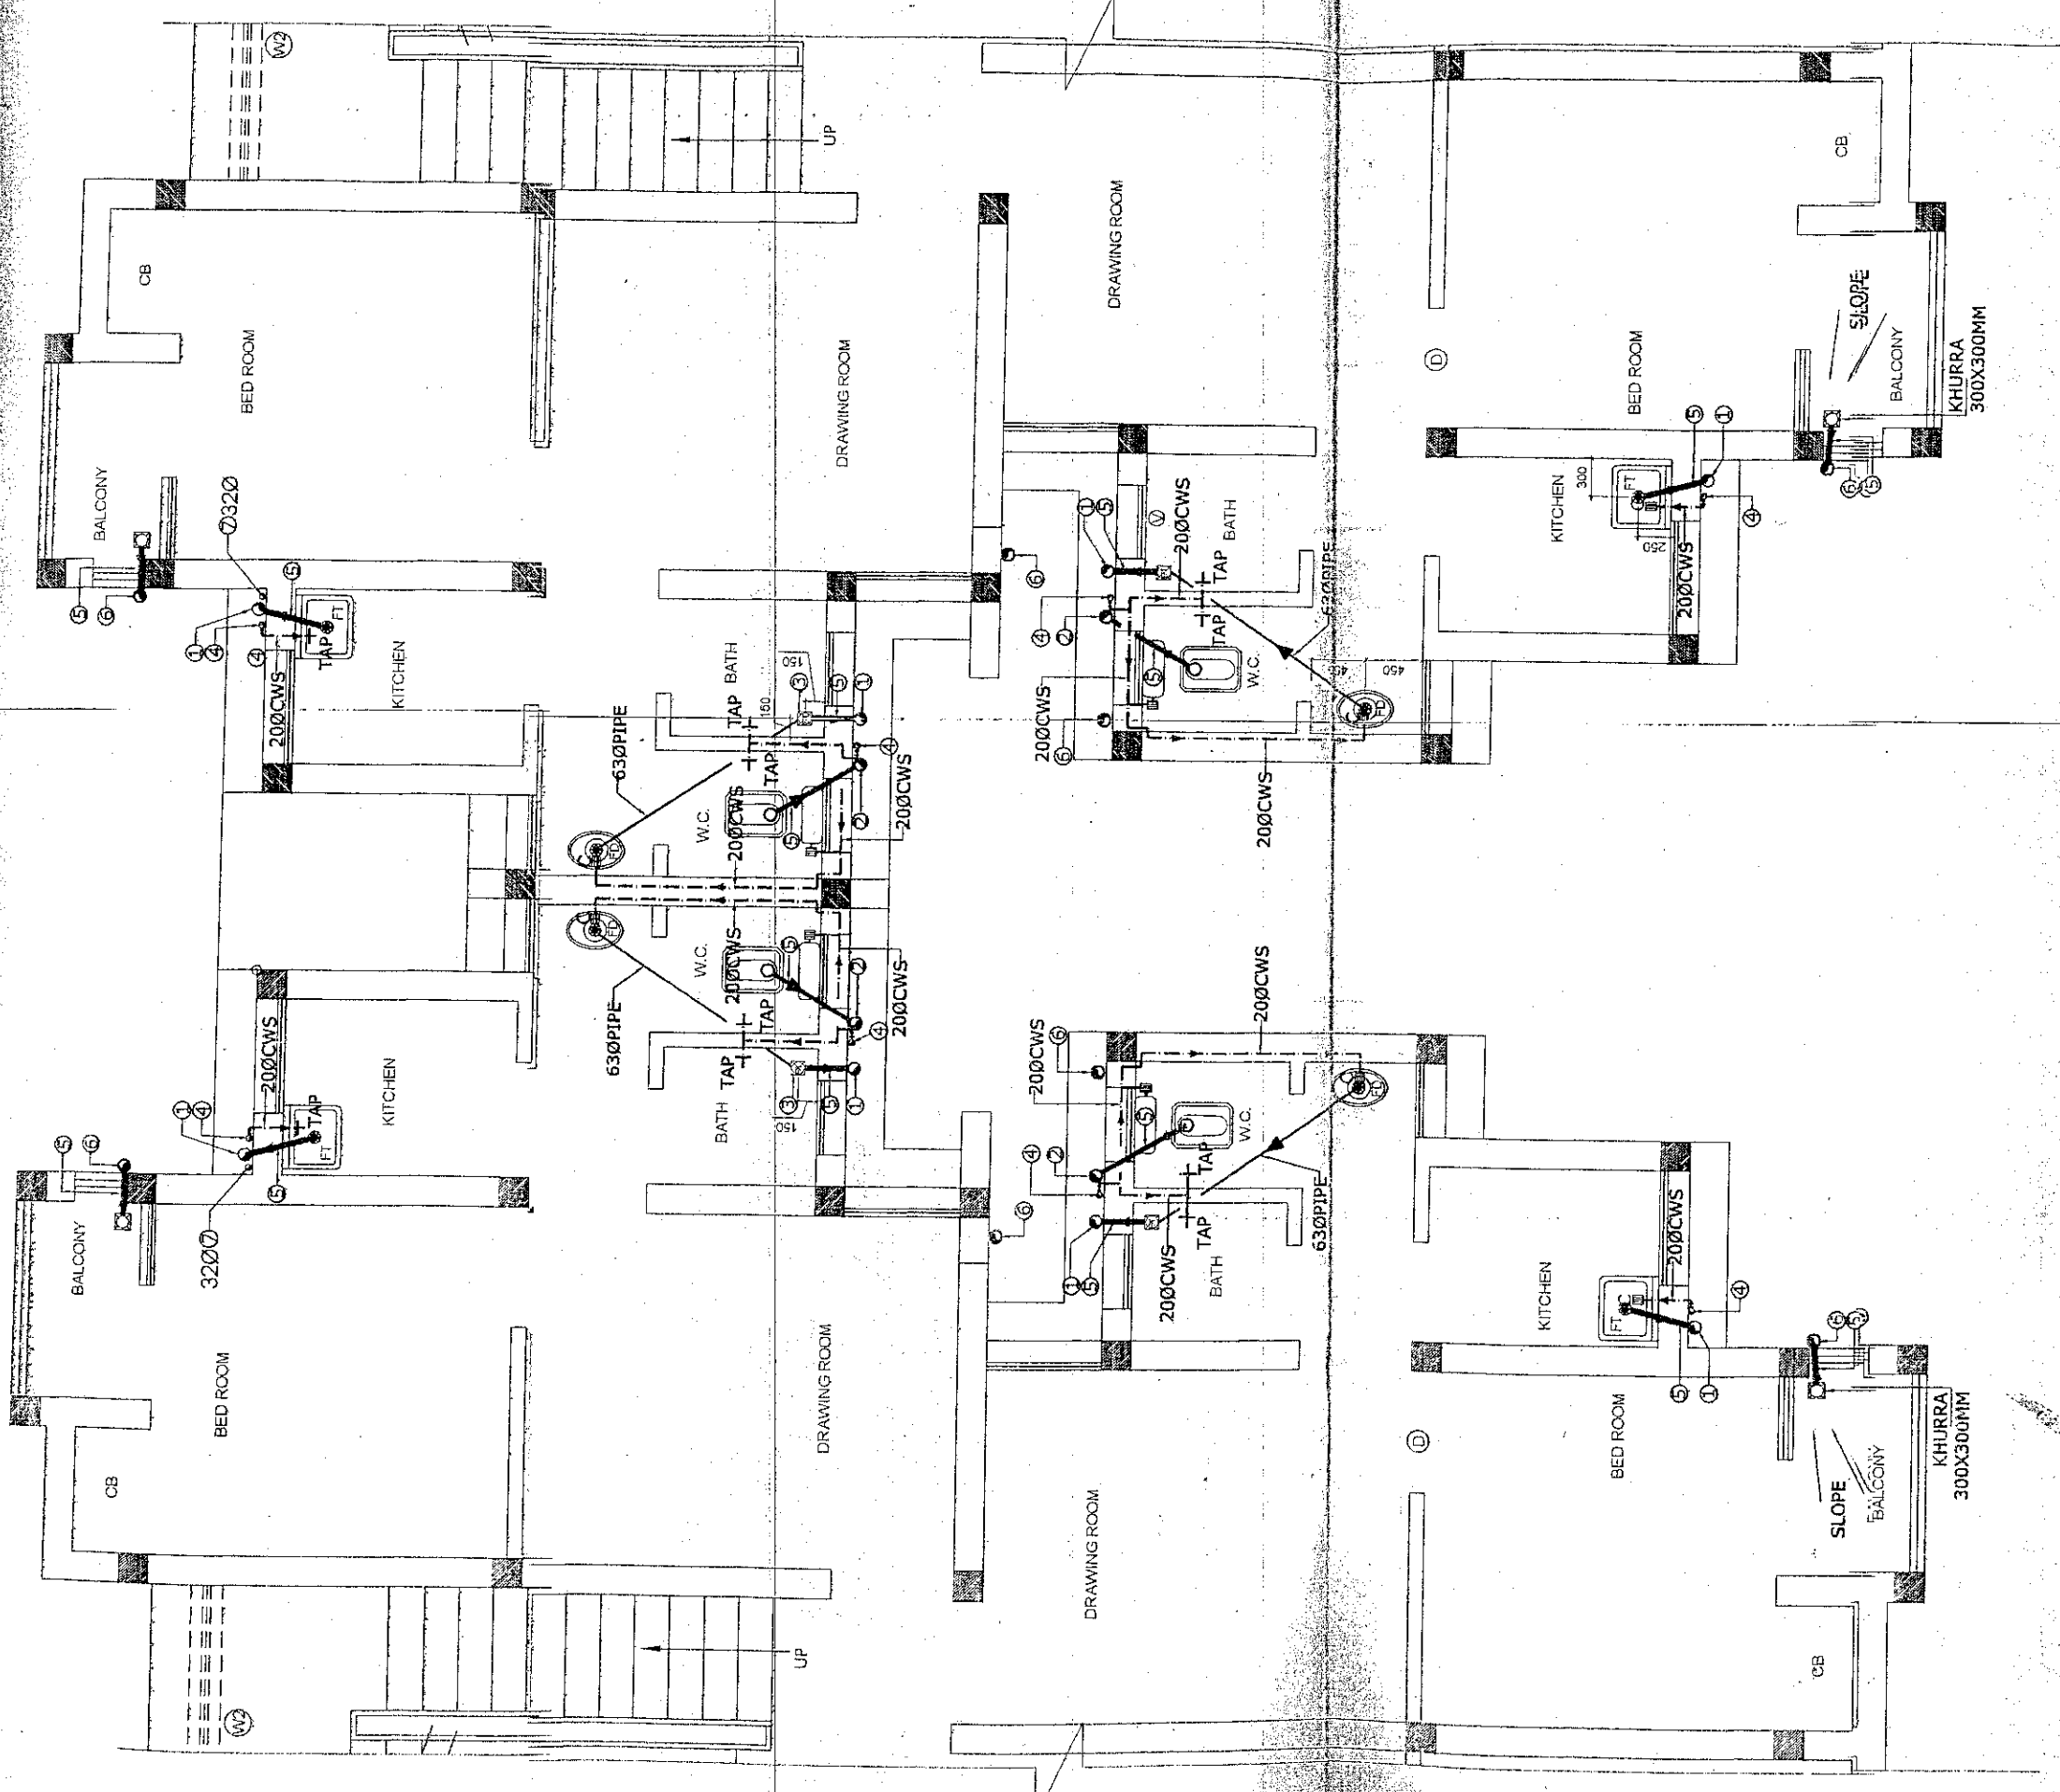

Approved
[Signature]
Dr. T.K. Datta
Department of Civil Engineering
Indian Institute of Technology,
Hauz Khas, New Delhi-110016

FIRST FLOOR PLAN
& TYPICAL FLOOR PLAN

LEGEND	
①	110ØWASTE & VENT PIPE
②	110ØSOIL & VENT PIPE
③	FLOOR TRAP
④	COLD WATER SUPPLY DROP PIPE
⑤	110Ø PIPE
⑥	110ØRWP
⑦	COLD WATER RISER PIPE
VAL	DATE: 28-06-11


Plumbing & Fire Consultants
DREPAK ASSOCIATES
220, SECTOR-8
A, DWARKA PHASE-I
PH-25366945, 9810087476

PROPOSED 35.96 SQ.M HOUSING
AT GREATER NOIDA

GREATER NOIDA INDUSTRIAL
DEVELOPMENT AUTHORITY

ASHUTOSH KR. AGARWAL
202, A-2, AHATYA NIETAN,
MAYAPUR PHASE-1, DELHI-91
PH-011-22707201, 05053322

DATE: 28-06-11

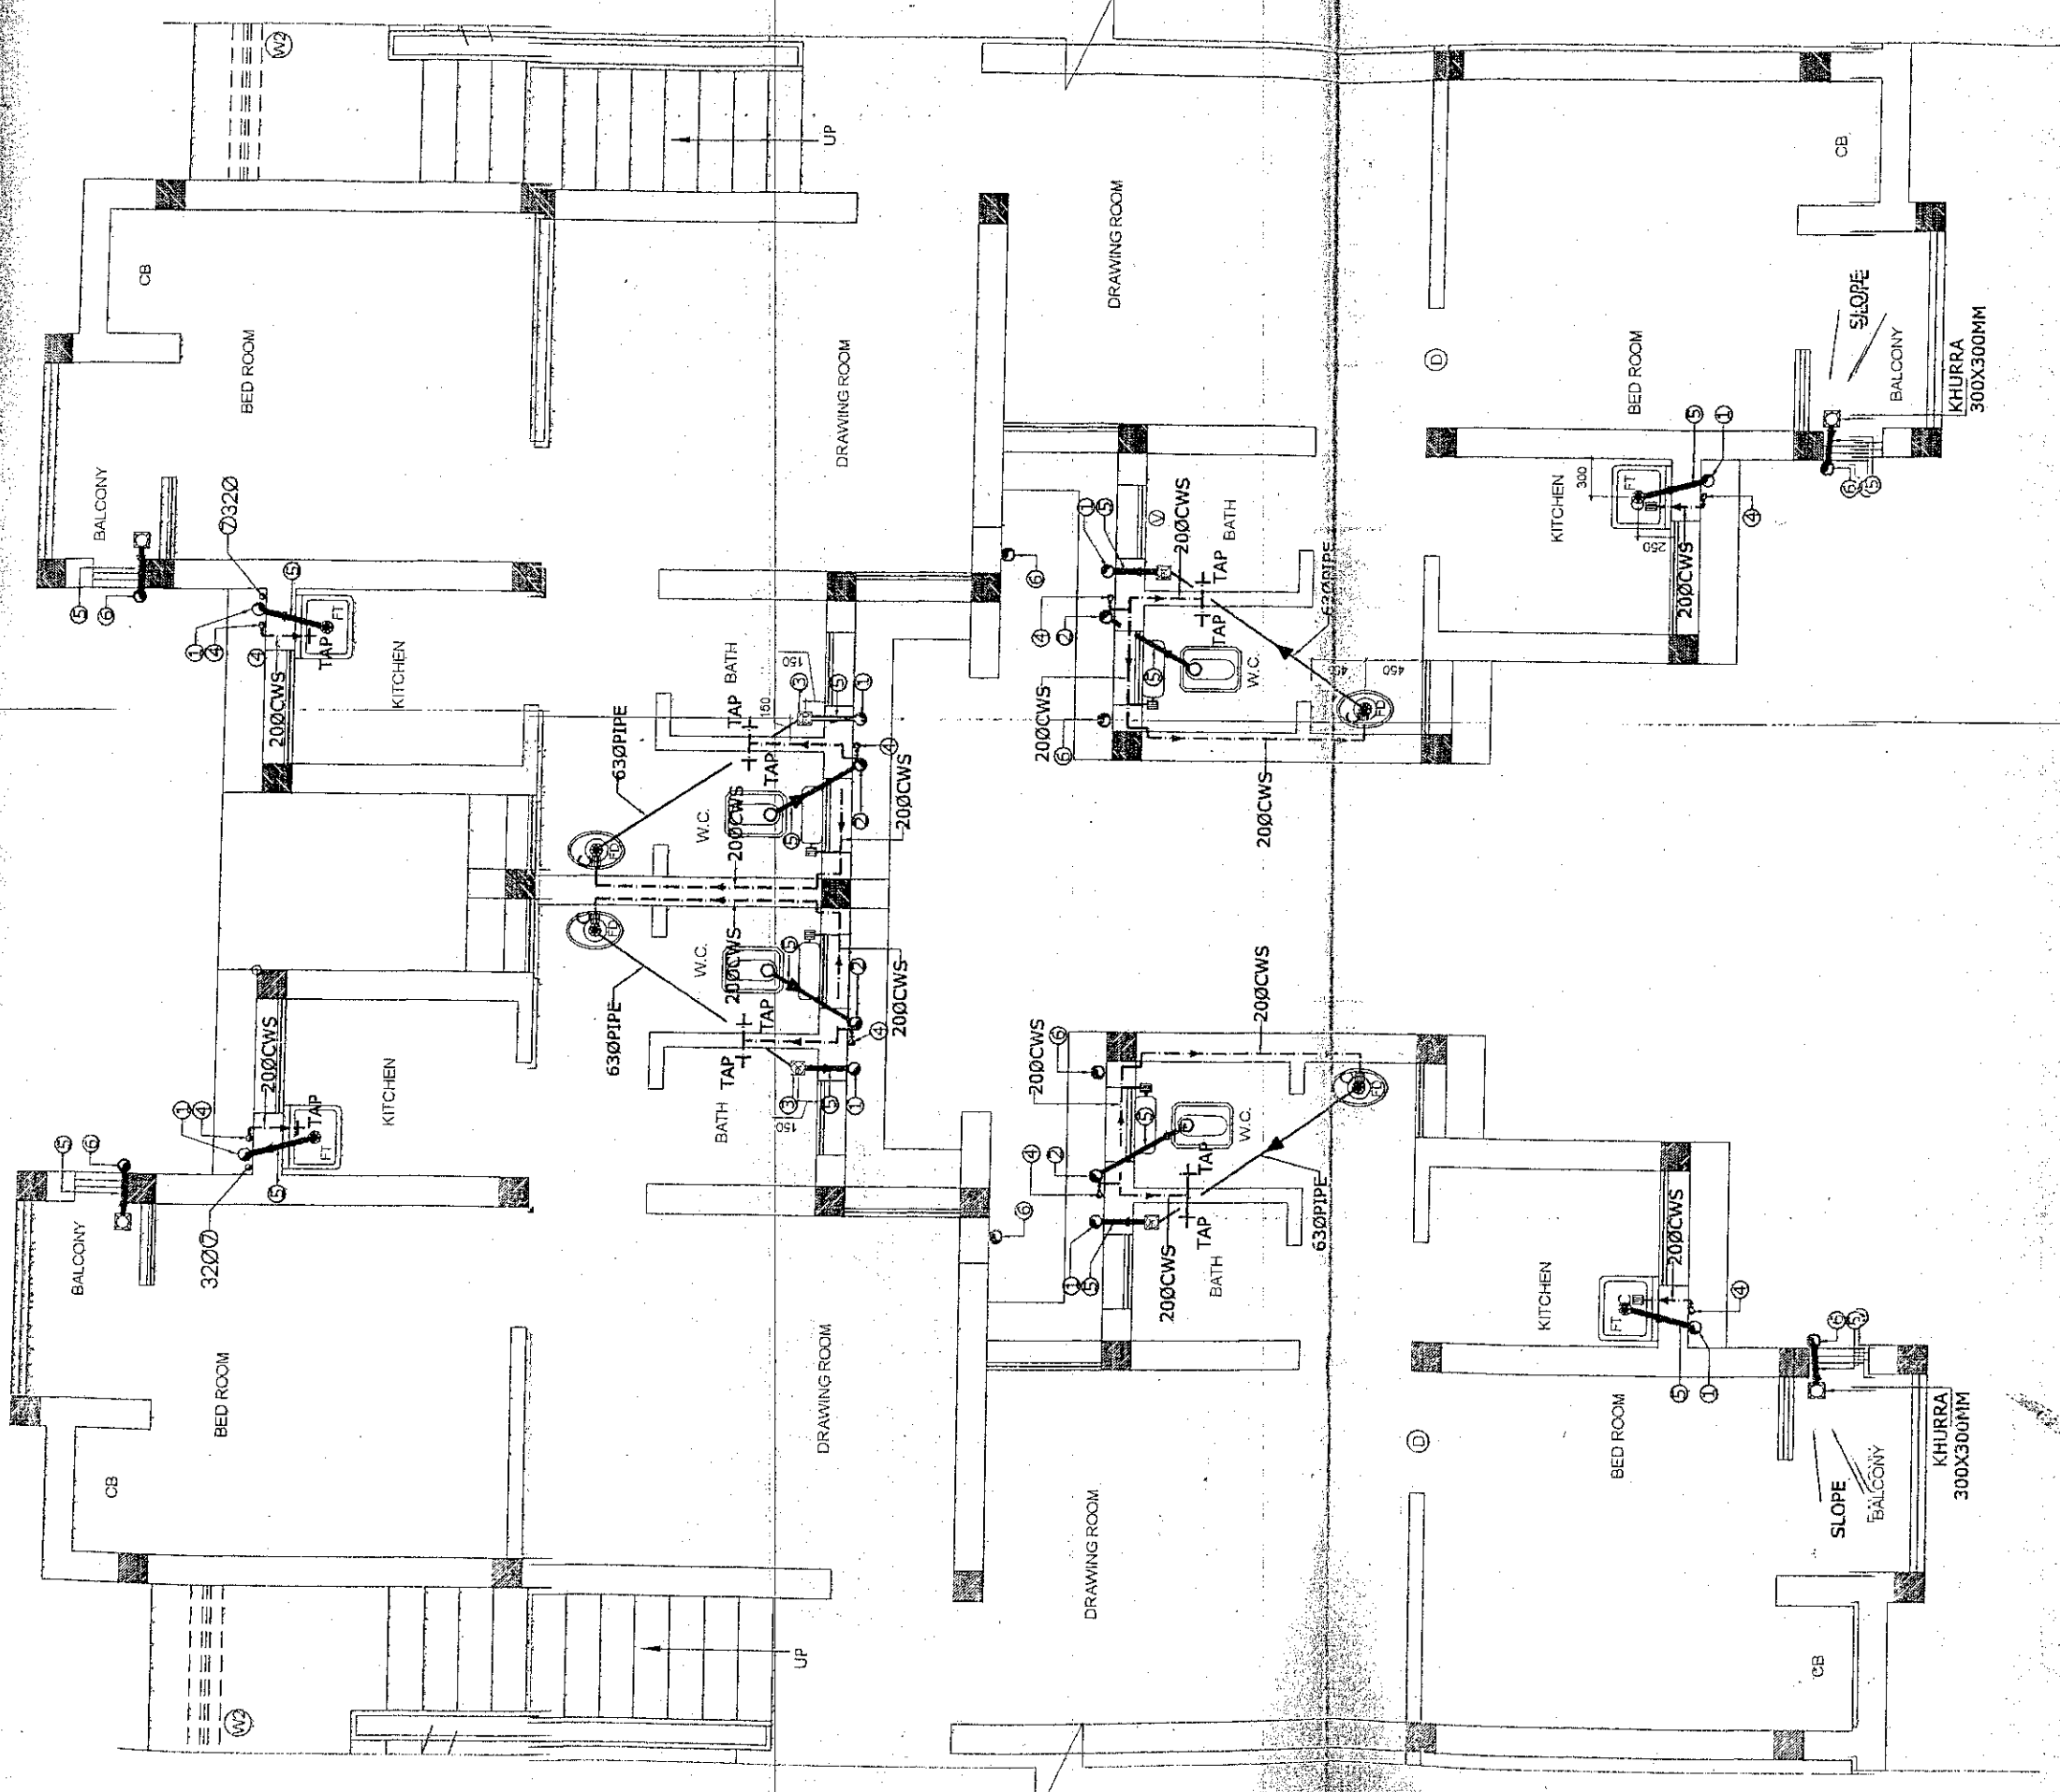

Approved
[Signature]
Dr. T.K. Datta
Department of Civil Engineering
Indian Institute of Technology,
Hauz Khas, New Delhi-110016

FIRST FLOOR PLAN
& TYPICAL FLOOR PLAN

LEGEND	
①	110ØWASTE & VENT PIPE
②	110ØSOIL & VENT PIPE
③	FLOOR TRAP
④	COLD WATER SUPPLY DROP PIPE
⑤	110Ø PIPE
⑥	110ØRWP
⑦	COLD WATER RISER PIPE
VAL	DATE: 28-06-11

Plumbing & Fire Consultants
DREPAK ASSOCIATES
220, SECTOR-8
A, DWARKA PHASE-I
PH-25366945, 9810087476

PROPOSED 35.96 SQ.M HOUSING
AT GREATER NOIDA

GREATER NOIDA INDUSTRIAL
DEVELOPMENT AUTHORITY

ASHUTOSH KR. AGARWAL
202, A-2, AHATYA NIETAN,
MAYAPUR PHASE-1, DELHI-91
PH-011-22707201, 05053322

DATE: 28-06-11