



		DWELLING UNIT CALCULATIONS	
		O.C. OBTAINED VIDE LETTER NO. - (Pg.) BP 1420) (c) / 2016 /FASB Dated 30/12/2016. - 3																												SANCTIONED / REVALIDATION VIDE LETTER NO.(Pg.)BP/ 40/75 DATED 25-06-2018	
O.C. OBTAINED VIDE LETTER No. - (Pg.)BP 1420 (c) / 2016 /55 Dated 28/10/2016. - 19 TOWERS	
S.No.	Tower	Tower-A1	Tower-A2	Tower-A3	A391	Tower-A3

Servant Dwelling Unit Calculations								21067-202
		O.C. OFFSTATION VEH. LITTER NO. ONLY 2015 FORMS / 2016 NEW FORMS 2015/2016 - 19 TOWERS		TOTAL (O.C. DEFENDED)	MANCATIONS / RE-EVALUATION VEH. LITTER NO. PGC / 2016 / 2015 DEFENDED 20-30-2018		TOTAL (MANCATIONS / RE-EVALUATION)	TOTAL (O.C. OFFSTATION + MANCATIONS / RE-EVALUATION)
S.No.	Item	Number-A1 X 1000 G/L	Number-A2 X 1000 G/L	TOTAL(A)	Number-B1 X 1000 G/L	Number-B2 X 1000 G/L	TOTAL(B)	
	Officer Room (P1)	1	1	2	1	1	2	0
	Officer Room (P2)	1	1	2	1	1	2	0
	Total	60	60	120	60	60	120	(A + B)

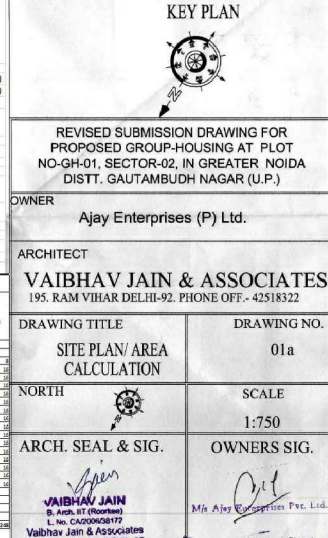


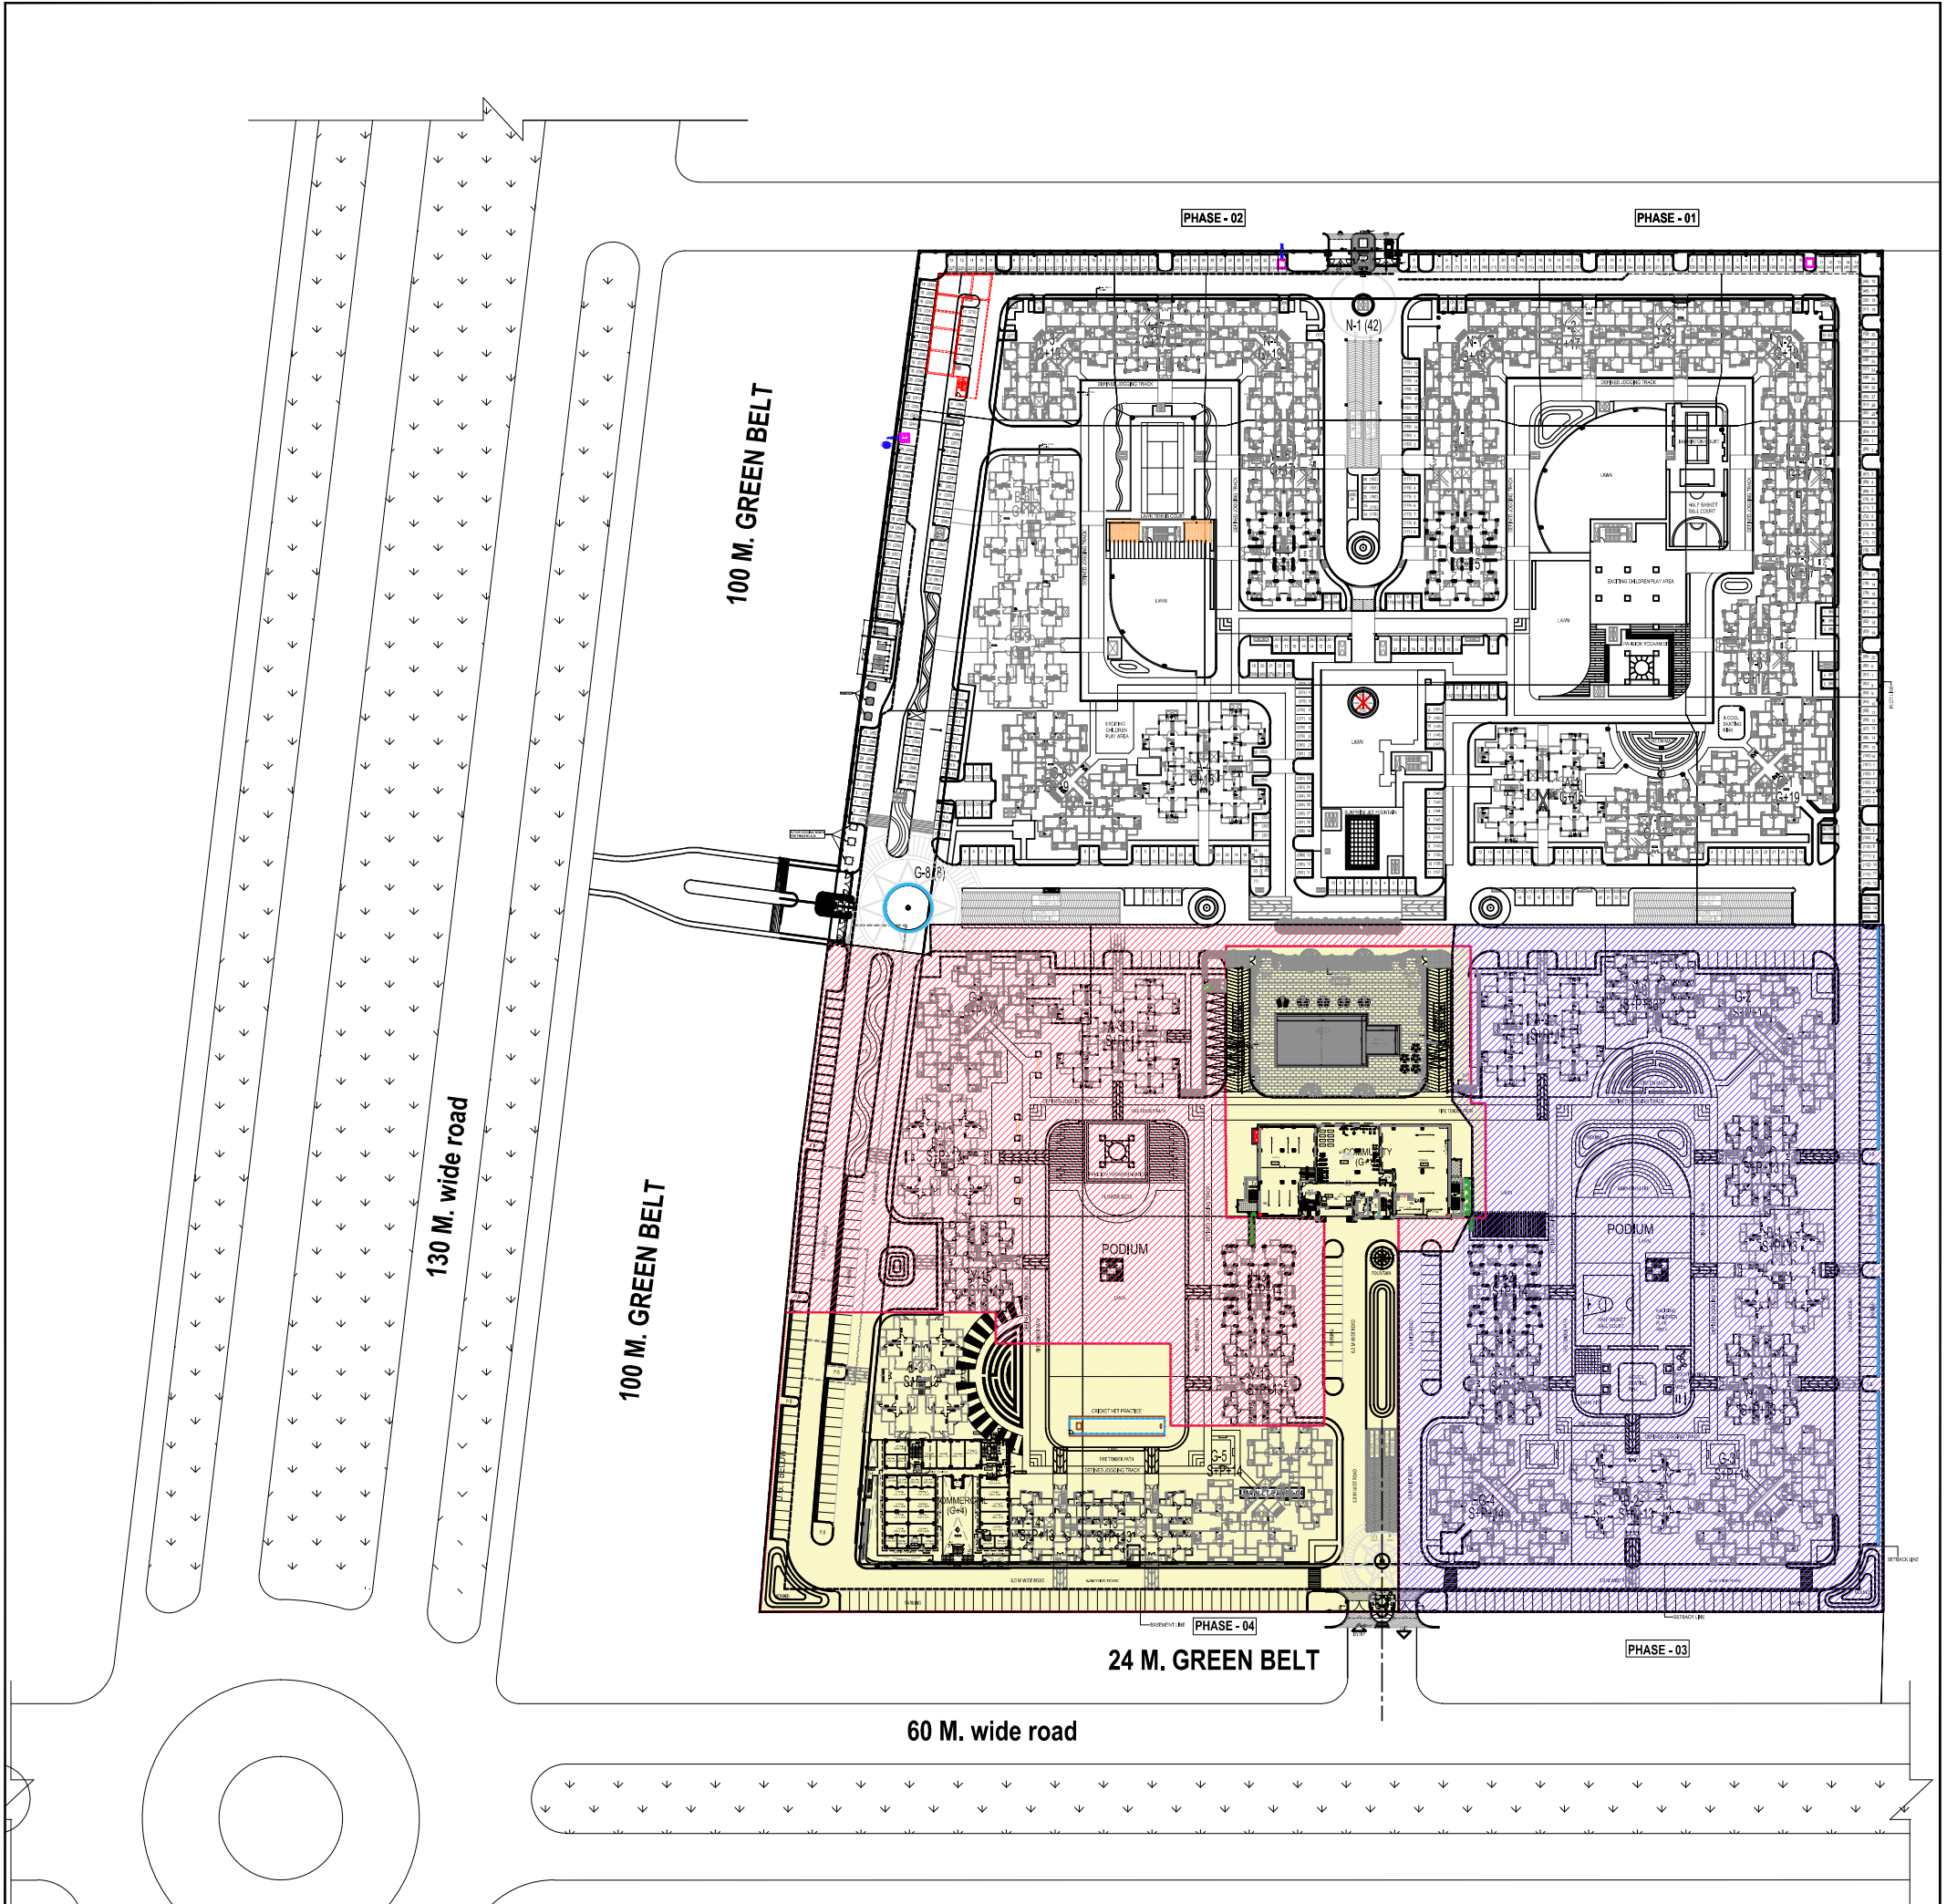

PHASE, EROS SAMPOORNAM 1 SHOWNTHUS
AREA - 16,380.00 Sqm. Approx.



PHASE, EROS SAMPOORNAM 2 SHOWNTHUS
AREA - 13,534.00 Sqm. Approx.

 


PHASE, EROS SAMPOORNAM 3 SHOWNTHUS
AREA - 21,727.75 Sqm. Approx.

1. DRAWING AND DIMENSIONS ARE ONLY TO BE READ AND NOT SCALED.
2. ALL ORIENTATIONS ARE GIVEN IN UNLESS OTHERWISE MENTIONED.
3. ALL LEVELS GIVEN IN THIS DRAWING ARE WITH REFERENCE TO THE DATUM AS SPECIFIED ON SITE PLAN BY ARCHITECTS.
4. ANY DISCREPANCY BETWEEN THE ARCHITECTURAL/STRUCTURAL OR SERVICES DRAWINGS MUST BE BROUGHT TO THE ATTENTION OF THE ARCHITECT BY THE CONTRACTOR OR DEVELOPMENT MANAGER.
5. DON'T REFER THIS DWG. FOR BRICK WORK.
6. PREVIOUS REVISIONS OF THIS DWG. IF ANY OF THE SAME TITLE SHALL BE SUPERSEDED BY THE LATEST REVISION DWG.
7. THIS DRAWING SHALL BE READ IN CONJUNCTION WITH RELEVANT ARCHITECTURAL/STRUCTURAL AND SERVICES DRAWINGS IN PARTICULAR.
8. ALL THE LEVELS MENTIONED IN THE DRAWING ARE AS PER ASSUMED A.S.L. LEVEL.
9. THE SECTIONS/THICKNESS OF ALL THE R.C.C. STRUCTURES/COLUMNS, RETAINING WALL, SUBGRADE ETC. SHALL BE AS PER RELEVANT STRUCTURAL DRAWING.
10. PARTICULAR Dwg. NO.:-

PURPOSE OF THIS DRAWING: REFER THIS DRAWING FOR OVERVIEW OF THE PROJECT ONLY. FOR LOCATION & CASTING OF COLUMNS/BOTH TOWER & M/TOWER, FOUNDATION/RAFT & FOOTING/RETAINING WALL/RAMP SLAB/BEAM etc. KINDLY REFER SEPERATE RELEVANT DETAILED ARCHITECTURE, STRUCTURE & SERVICES DRAWINGS.

REVISIONS
Rev. No. Date Description

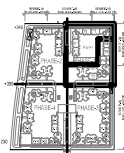

PROJECT: **EROS SAMPOORNAM**
GROUP-HOUSING AT PLOT NO-GH-01, SECTOR-02, IN GREATER NOIDA DISTT. GAUTAMBUDDH NAGAR (U.P.)

CLIENT: **Ajay Enterprises (P) Ltd.**
8th Floor, Eros Corporate Tower,
Nehru Place, New Delhi - 110019

STRUCTURAL CONSULTANT: **manish Consultants**
GATE GROUND FLOOR, ANDEE CITY,
Gurgaon - 122002
Tel: 0124-420-2588
Mobile: 98100-41711
Email: manish@manishconsultants.com
www.manishconsultants.com

ARCHITECT: **VAIBHAV JAIN & ASSOCIATES**
105, RAM VIHAR, DELHI - 110002
PHONE/FAX: +91-11-2337-1102
E mail: - avinash@rajeev.co.in, info@rajeev.co.in

MEP CONSULTANT: **Consummate Engineering Services (P) Ltd.**
A-10, Sector - 62, Noida - 201302
Tel: +91-120-2520020/+91202520020
J.P. No. 1, New Phase, Sector 14, Noida - 201305
Fax: +91-1202520045/+91202520045
Email: - info@consummate.co.in

Date: NOV. 2018
Scale: K.T.S
Drawing No.:
SITE-DEVELOPMENT

DEVELOPMENT PLAN

Dwg. No.: ES-SD-101 (PH-03+04)
Sheet