


KEY PLAN

LANDSCAPE & PARKING PLAN

24.0M WIDE ROAD

60.0M WIDE ROAD

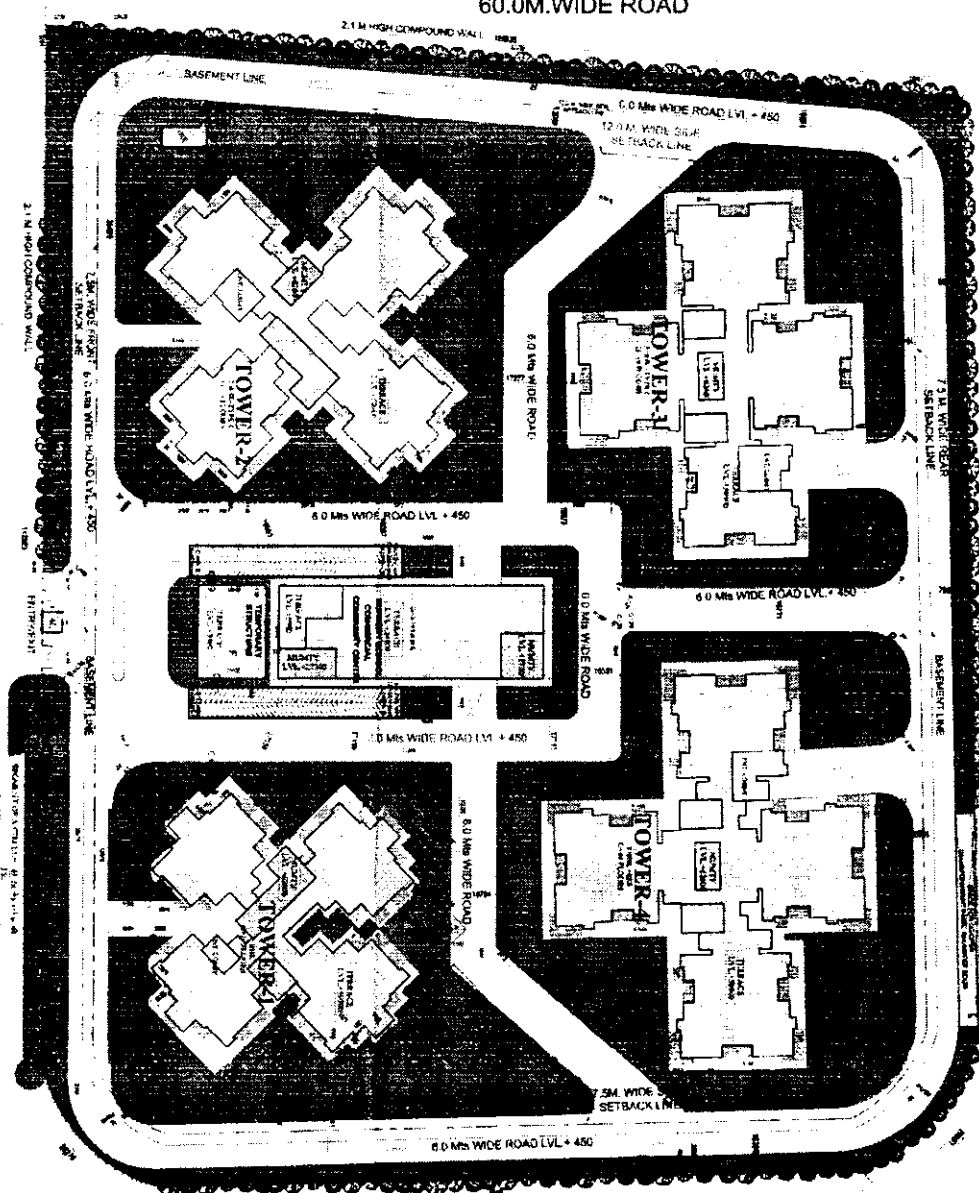

PARK

PARK

NO.	DESCRIPTION	AREA (SQ. M)	PERCENTAGE
1	ROAD	1200.00	12.00
2	LANDSCAPE	1000.00	10.00
3	PARKING	800.00	8.00
4	OPEN AREA	600.00	6.00
5	GREEN AREA	400.00	4.00
6	WATER BODY	200.00	2.00
7	OTHER	100.00	1.00
8	TOTAL	10000.00	100.00

OPEN AREA CALCULATION

TOTAL OPEN AREA = 10000.00 SQ. M

TOTAL COVERED AREA = 10000.00 SQ. M

TOTAL GREEN AREA = 10000.00 SQ. M

TOTAL PARKING AREA = 10000.00 SQ. M

TOTAL LANDSCAPE AREA = 10000.00 SQ. M

TOTAL WATER BODY AREA = 10000.00 SQ. M

TOTAL OTHER AREA = 10000.00 SQ. M

TOTAL TOWER AREA = 10000.00 SQ. M

TOTAL ROAD AREA = 10000.00 SQ. M

TOTAL SETBACK AREA = 10000.00 SQ. M

TOTAL COMPOUND WALL AREA = 10000.00 SQ. M

TOTAL FENCE AREA = 10000.00 SQ. M

TOTAL GATE AREA = 10000.00 SQ. M

TOTAL LIGHTING AREA = 10000.00 SQ. M

TOTAL SECURITY AREA = 10000.00 SQ. M

TOTAL MAINTENANCE AREA = 10000.00 SQ. M

TOTAL WASTE AREA = 10000.00 SQ. M

TOTAL UTILITIES AREA = 10000.00 SQ. M

TOTAL STORAGE AREA = 10000.00 SQ. M

TOTAL LOADING AREA = 10000.00 SQ. M

TOTAL UNLOADING AREA = 10000.00 SQ. M

TOTAL INSPECTION AREA = 10000.00 SQ. M

TOTAL TRAINING AREA = 10000.00 SQ. M

TOTAL RECREATION AREA = 10000.00 SQ. M

TOTAL CULTURAL AREA = 10000.00 SQ. M

TOTAL RELIGIOUS AREA = 10000.00 SQ. M

TOTAL EDUCATIONAL AREA = 10000.00 SQ. M

TOTAL MEDICAL AREA = 10000.00 SQ. M

TOTAL LEGAL AREA = 10000.00 SQ. M

TOTAL POLITICAL AREA = 10000.00 SQ. M

TOTAL ECONOMIC AREA = 10000.00 SQ. M

TOTAL SOCIAL AREA = 10000.00 SQ. M

TOTAL ENVIRONMENTAL AREA = 10000.00 SQ. M

TOTAL CULTURAL AREA = 10000.00 SQ. M

TOTAL RELIGIOUS AREA = 10000.00 SQ. M

TOTAL EDUCATIONAL AREA = 10000.00 SQ. M

TOTAL MEDICAL AREA = 10000.00 SQ. M

TOTAL LEGAL AREA = 10000.00 SQ. M

TOTAL POLITICAL AREA = 10000.00 SQ. M

TOTAL ECONOMIC AREA = 10000.00 SQ. M

TOTAL SOCIAL AREA = 10000.00 SQ. M

TOTAL ENVIRONMENTAL AREA = 10000.00 SQ. M

NO.	DESCRIPTION	AREA (SQ. M)	PERCENTAGE
1	ROAD	1200.00	12.00
2	LANDSCAPE	1000.00	10.00
3	PARKING	800.00	8.00
4	OPEN AREA	600.00	6.00
5	GREEN AREA	400.00	4.00
6	WATER BODY	200.00	2.00
7	OTHER	100.00	1.00
8	TOTAL	10000.00	100.00

GREEN AREA CALCULATION

TOTAL GREEN AREA = 10000.00 SQ. M

TOTAL COVERED AREA = 10000.00 SQ. M

TOTAL OPEN AREA = 10000.00 SQ. M

TOTAL PARKING AREA = 10000.00 SQ. M

TOTAL LANDSCAPE AREA = 10000.00 SQ. M

TOTAL WATER BODY AREA = 10000.00 SQ. M

TOTAL OTHER AREA = 10000.00 SQ. M

TOTAL TOWER AREA = 10000.00 SQ. M

TOTAL ROAD AREA = 10000.00 SQ. M

TOTAL SETBACK AREA = 10000.00 SQ. M

TOTAL COMPOUND WALL AREA = 10000.00 SQ. M

TOTAL FENCE AREA = 10000.00 SQ. M

TOTAL GATE AREA = 10000.00 SQ. M

TOTAL LIGHTING AREA = 10000.00 SQ. M

TOTAL SECURITY AREA = 10000.00 SQ. M

TOTAL MAINTENANCE AREA = 10000.00 SQ. M

TOTAL WASTE AREA = 10000.00 SQ. M

TOTAL UTILITIES AREA = 10000.00 SQ. M

TOTAL STORAGE AREA = 10000.00 SQ. M

TOTAL LOADING AREA = 10000.00 SQ. M

TOTAL UNLOADING AREA = 10000.00 SQ. M

TOTAL INSPECTION AREA = 10000.00 SQ. M

TOTAL TRAINING AREA = 10000.00 SQ. M

TOTAL RECREATION AREA = 10000.00 SQ. M

TOTAL CULTURAL AREA = 10000.00 SQ. M

TOTAL RELIGIOUS AREA = 10000.00 SQ. M

TOTAL EDUCATIONAL AREA = 10000.00 SQ. M

TOTAL MEDICAL AREA = 10000.00 SQ. M

TOTAL LEGAL AREA = 10000.00 SQ. M


TOTAL POLITICAL AREA = 10000.00 SQ. M

TOTAL ECONOMIC AREA = 10000.00 SQ. M


TOTAL SOCIAL AREA = 10000.00 SQ. M

TOTAL ENVIRONMENTAL AREA = 10000.00 SQ. M

NO.	DESCRIPTION	AREA (SQ. M)	PERCENTAGE
1	ROAD	1200.00	12.00
2	LANDSCAPE	1000.00	10.00
3	PARKING	800.00	8.00
4	OPEN AREA	600.00	6.00
5	GREEN AREA	400.00	4.00
6	WATER BODY	200.00	2.00
7	OTHER	100.00	1.00
8	TOTAL	10000.00	100.00

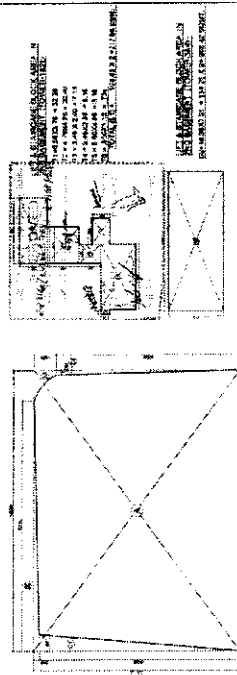

1ST BASEMENT AREA
DIAGRAM
 1ST BASEMENT AREA
 1. 1ST BASEMENT AREA
 2. 1ST BASEMENT AREA
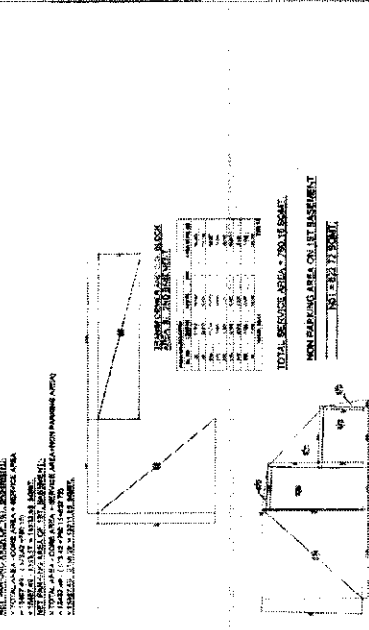



PROPOSED GROUP HOUSING
AT PLOT NO-03/ GH-04,
SECTOR-4, GREATER NOIDA

SCALE: 1:250
 DATE: _____
 DRAWN BY: _____
 CHECKED BY: _____
 PROJECT: _____


FIRST BASEMENT PLAN

ARCHITECT'S SIGN: _____
 ARCHITECT'S NAME: _____

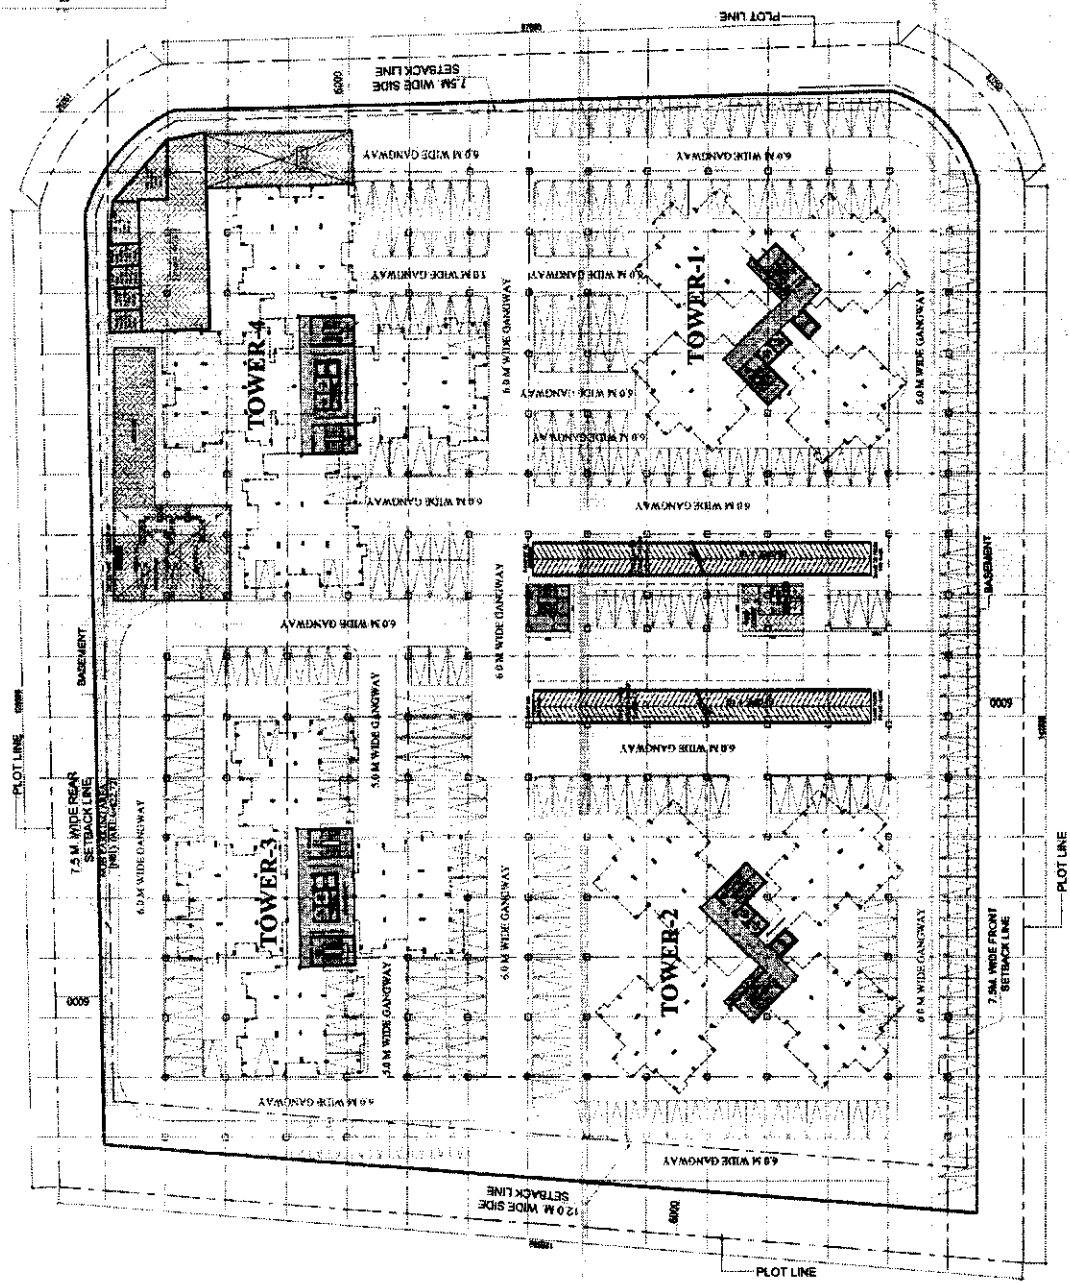

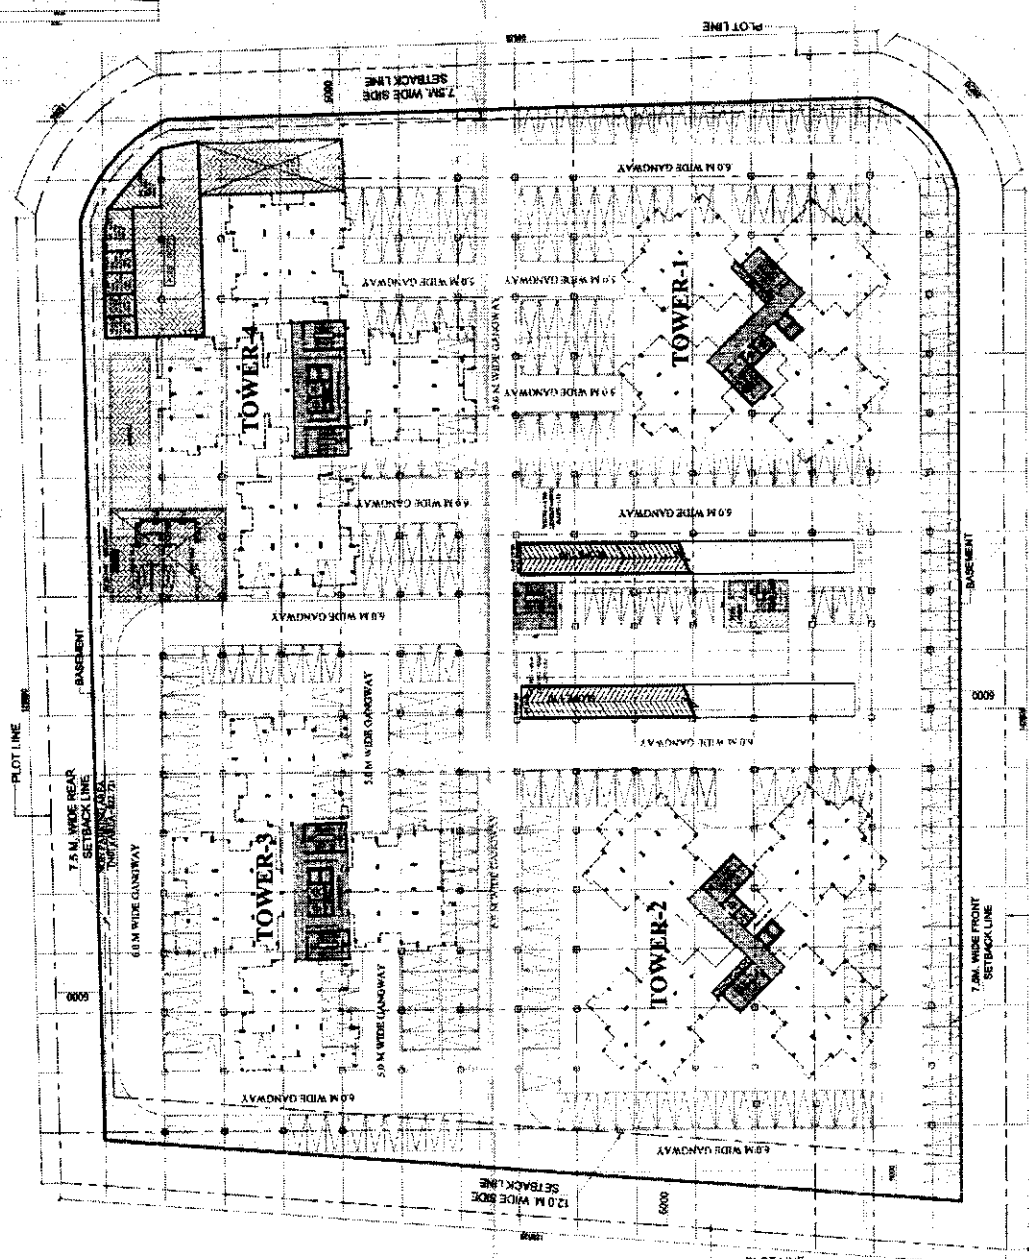

2nd. BASEMENT PLAN

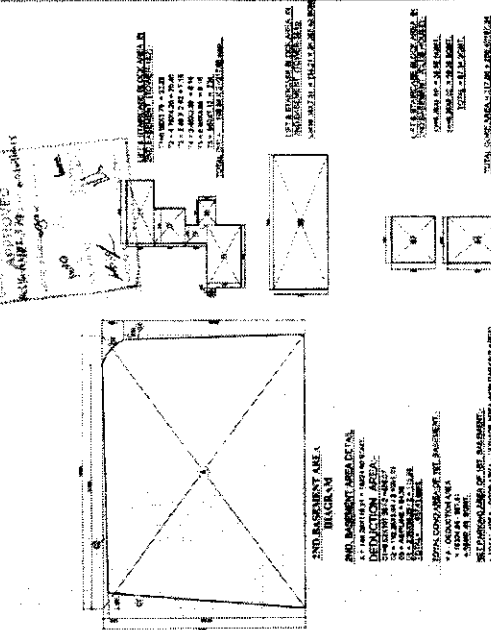


2nd. BASEMENT AREA - 786.14 SQ.M.

NON-BASEMENT AREA OF 1st. BASEMENT - 101.14 SQ.M.

NO.	DESCRIPTION	AREA (SQ.M.)
1	STAIR CASE	10.00
2	STAIR CASE	10.00
SCALE	DATE	PROJECT
1:250		PROPOSED GROUP HOUSING AT PLOT NO-03/GH-04, SECTOR-4, GREATER NOIDA.
DRAWN BY	DWG. NO.	
	0044-04	
DRAWING TITLE		
SECOND BASEMENT PLAN		
CONTRACTER	SCALE 1/15 HOON	





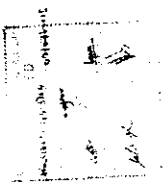


1:100

PROPOSED GROUP HOUSING
AT PLOT NO-03 GH-04,
SECTOR-4, GREATER NODA

1:100


3BHK - TYPE (TOWER-3)
ELEVATION B SECTION

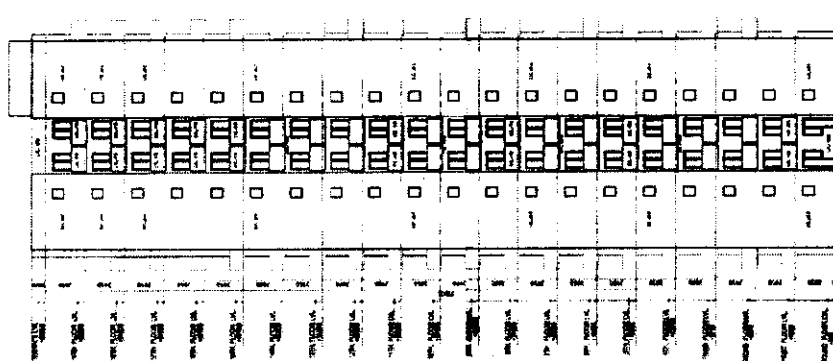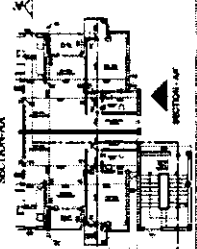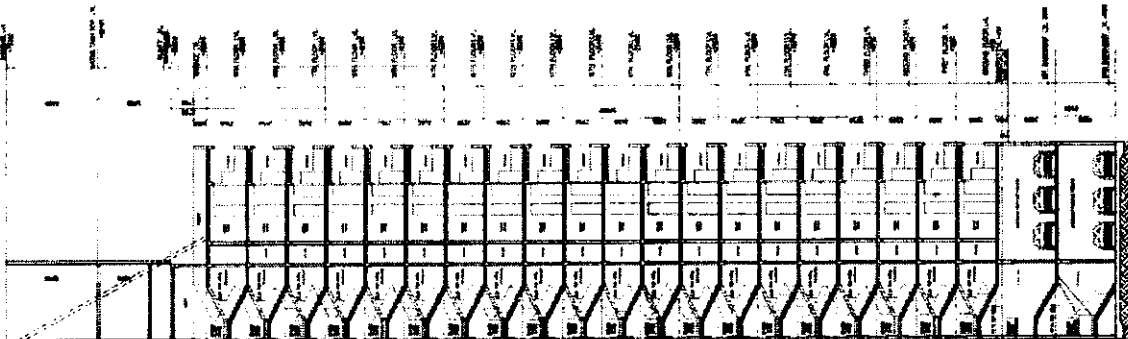

ELEVATION-C




ELEVATION-D

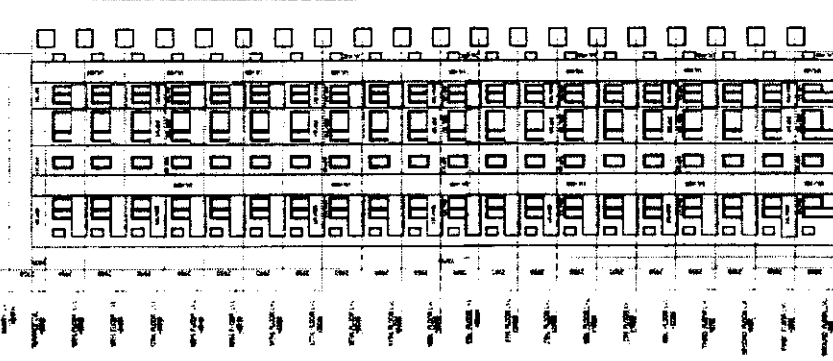

ELEVATION-E



ELEVATION-F

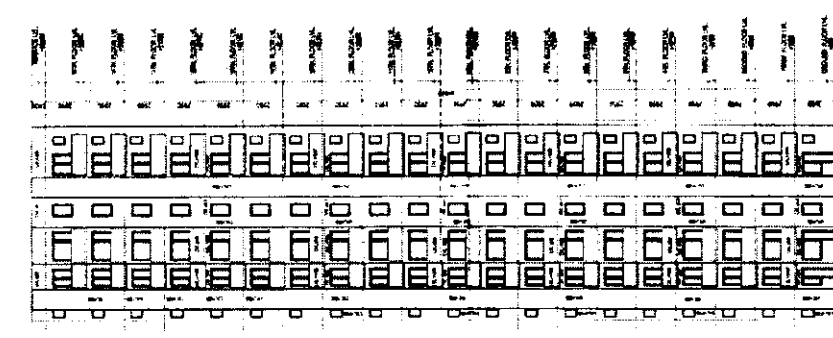





ELEVATION-G




ELEVATION-H


38HK-TYPE-II (TOWER-2)
 ELEVATION & SECTION
 ARCHITECT'S SEAL
 10/10/2018

SCALE	1:100	DATE	10/10/2018
PROJECT			
PROPOSED GROUP HOUSING AT PLOT NO-03 GH-04 SECTOR-4, GREATER NOIDA			
DRAWING TITLE		38HK-TYPE-II (TOWER-2) ELEVATION & SECTION	
ARCHITECT'S SEAL		ARCHITECT'S SEAL	

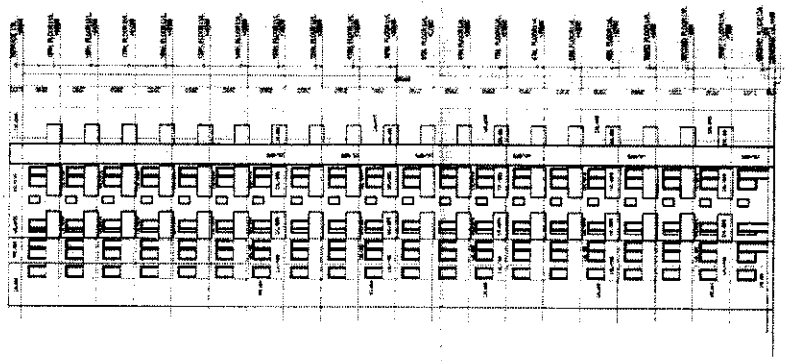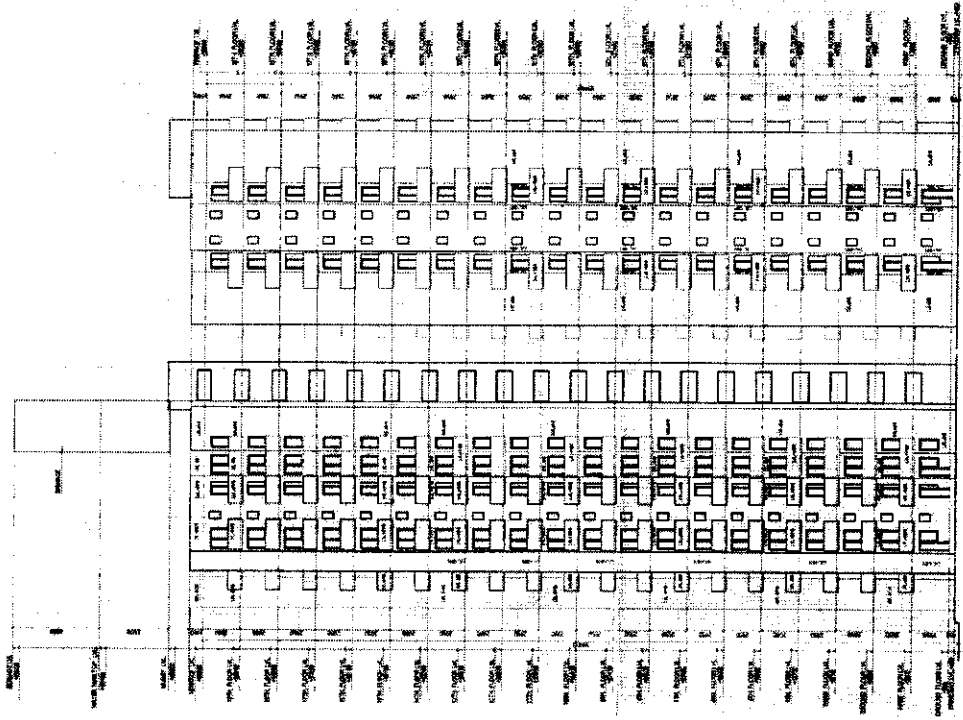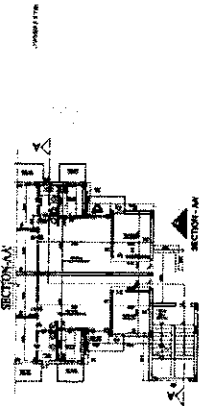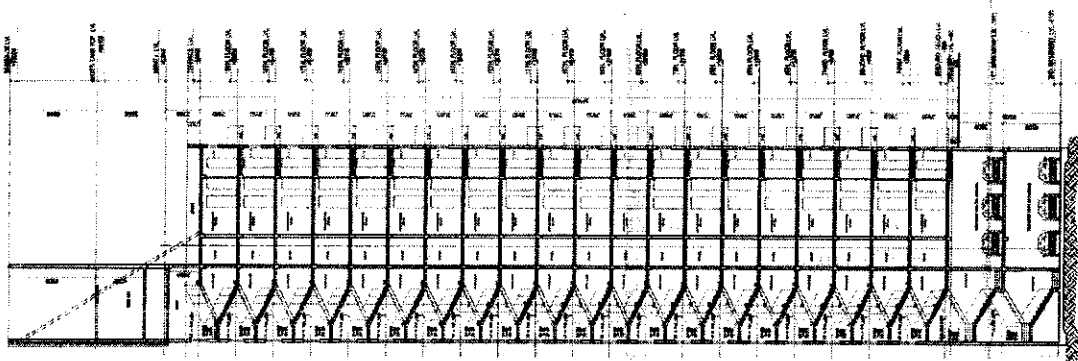


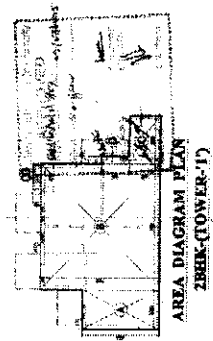

SERVICES AREA
SERVICES AREA ON GROUND FLOOR
TOTAL SERVICES AREA ON GROUND FLOOR
TOTAL SERVICES AREA ON 1ST TO 19TH FLOOR
TOTAL FAR AREA ALL UNIT ON GROUND FLOOR
TOTAL FAR AREA ALL UNIT ON 1ST TO 19TH FLOOR
TOTAL GROUND CORR. EACH FLOOR
TOTAL FAR AREA ALL UNIT ON GROUND FLOOR
TOTAL FAR AREA ALL UNIT ON 1ST TO 19TH FLOOR

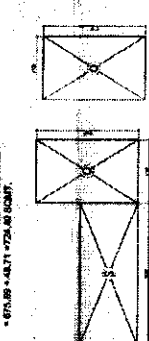


MUNITY & MACHINE ROOM AREA
O-4 70.5 X 15.5 = 10.92 SMT.
S-4 4.2 X 3.0 = 1.26 SMT.
OVER HEAD TANK AREA
= 1.19 X 1.19 = 1.41 SMT.

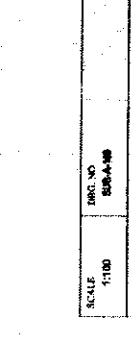


PROPOSED GROUP HOUSING
AT PLOT NO-03/CH-04,
SECTOR-4, GREATER NOIDA

2BHK (TOWER-1)
FLOOR PLAN & AREA CALCULATION

ARCHITECT'S SEAL
DATE: 15.05.2023
SCALE: 1:100

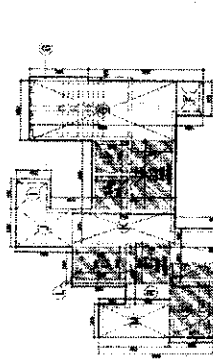

SERVICES AREA
SERVICES AREA ON GROUND FLOOR
TOTAL SERVICES AREA ON GROUND FLOOR
TOTAL SERVICES AREA ON 1ST TO 19TH FLOOR
TOTAL FAR AREA ALL UNIT ON GROUND FLOOR
TOTAL FAR AREA ALL UNIT ON 1ST TO 19TH FLOOR
TOTAL GROUND CORR. EACH FLOOR
TOTAL FAR AREA ALL UNIT ON GROUND FLOOR
TOTAL FAR AREA ALL UNIT ON 1ST TO 19TH FLOOR

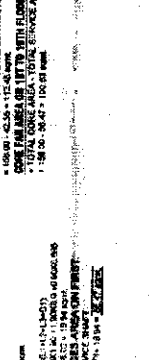

MUNITY & MACHINE ROOM AREA
O-4 70.5 X 15.5 = 10.92 SMT.
S-4 4.2 X 3.0 = 1.26 SMT.
OVER HEAD TANK AREA
= 1.19 X 1.19 = 1.41 SMT.




PROPOSED GROUP HOUSING
AT PLOT NO-03/CH-04,
SECTOR-4, GREATER NOIDA

2BHK (TOWER-1)
FLOOR PLAN & AREA CALCULATION


ARCHITECT'S SEAL
DATE: 15.05.2023
SCALE: 1:100



SERVICES AREA
SERVICES AREA ON GROUND FLOOR
TOTAL SERVICES AREA ON GROUND FLOOR
TOTAL SERVICES AREA ON 1ST TO 19TH FLOOR
TOTAL FAR AREA ALL UNIT ON GROUND FLOOR
TOTAL FAR AREA ALL UNIT ON 1ST TO 19TH FLOOR
TOTAL GROUND CORR. EACH FLOOR
TOTAL FAR AREA ALL UNIT ON GROUND FLOOR
TOTAL FAR AREA ALL UNIT ON 1ST TO 19TH FLOOR

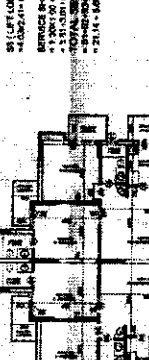


MUNITY & MACHINE ROOM AREA
O-4 70.5 X 15.5 = 10.92 SMT.
S-4 4.2 X 3.0 = 1.26 SMT.
OVER HEAD TANK AREA
= 1.19 X 1.19 = 1.41 SMT.

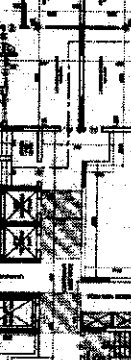

PROPOSED GROUP HOUSING
AT PLOT NO-03/CH-04,
SECTOR-4, GREATER NOIDA

2BHK (TOWER-1)
FLOOR PLAN & AREA CALCULATION


ARCHITECT'S SEAL
DATE: 15.05.2023
SCALE: 1:100

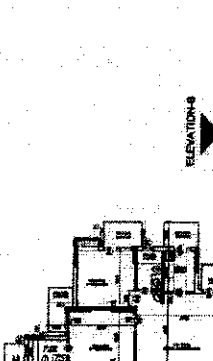

SERVICES AREA
SERVICES AREA ON GROUND FLOOR
TOTAL SERVICES AREA ON GROUND FLOOR
TOTAL SERVICES AREA ON 1ST TO 19TH FLOOR
TOTAL FAR AREA ALL UNIT ON GROUND FLOOR
TOTAL FAR AREA ALL UNIT ON 1ST TO 19TH FLOOR
TOTAL GROUND CORR. EACH FLOOR
TOTAL FAR AREA ALL UNIT ON GROUND FLOOR
TOTAL FAR AREA ALL UNIT ON 1ST TO 19TH FLOOR




MUNITY & MACHINE ROOM AREA
O-4 70.5 X 15.5 = 10.92 SMT.
S-4 4.2 X 3.0 = 1.26 SMT.
OVER HEAD TANK AREA
= 1.19 X 1.19 = 1.41 SMT.

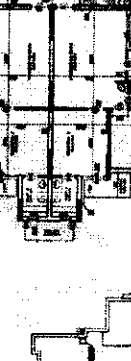

PROPOSED GROUP HOUSING
AT PLOT NO-03/CH-04,
SECTOR-4, GREATER NOIDA

2BHK (TOWER-1)
FLOOR PLAN & AREA CALCULATION


ARCHITECT'S SEAL
DATE: 15.05.2023
SCALE: 1:100

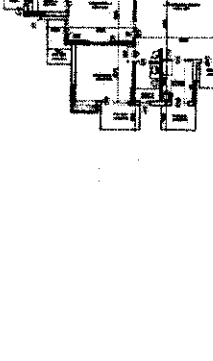

SERVICES AREA
SERVICES AREA ON GROUND FLOOR
TOTAL SERVICES AREA ON GROUND FLOOR
TOTAL SERVICES AREA ON 1ST TO 19TH FLOOR
TOTAL FAR AREA ALL UNIT ON GROUND FLOOR
TOTAL FAR AREA ALL UNIT ON 1ST TO 19TH FLOOR
TOTAL GROUND CORR. EACH FLOOR
TOTAL FAR AREA ALL UNIT ON GROUND FLOOR
TOTAL FAR AREA ALL UNIT ON 1ST TO 19TH FLOOR



MUNITY & MACHINE ROOM AREA
O-4 70.5 X 15.5 = 10.92 SMT.
S-4 4.2 X 3.0 = 1.26 SMT.
OVER HEAD TANK AREA
= 1.19 X 1.19 = 1.41 SMT.

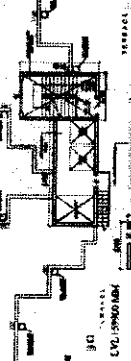




PROPOSED GROUP HOUSING
AT PLOT NO-03/CH-04,
SECTOR-4, GREATER NOIDA

2BHK (TOWER-1)
FLOOR PLAN & AREA CALCULATION



ARCHITECT'S SEAL
DATE: 15.05.2023
SCALE: 1:100





SCALE 1:100	DATE 2004-10	PROPOSED GROUP HOUSING AT PLOT NO. 03 GH. 04 SECTOR-4, GREATER NOIDA	DRAWING NO. 2004/10/03
SHEET NO. 001 OF 01			
PROJECT ZBHK (TOWER-1) ELEVATION & SECTION		DRAWING NO. 2004/10/03	

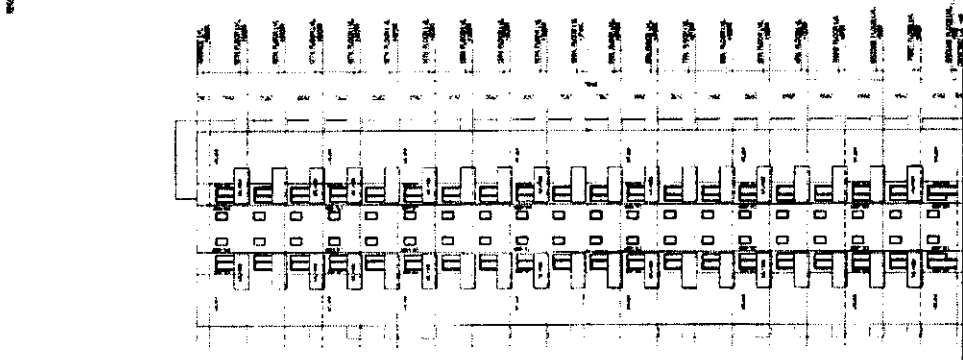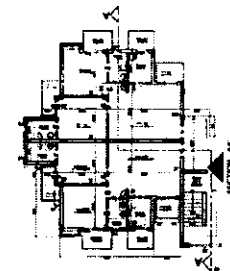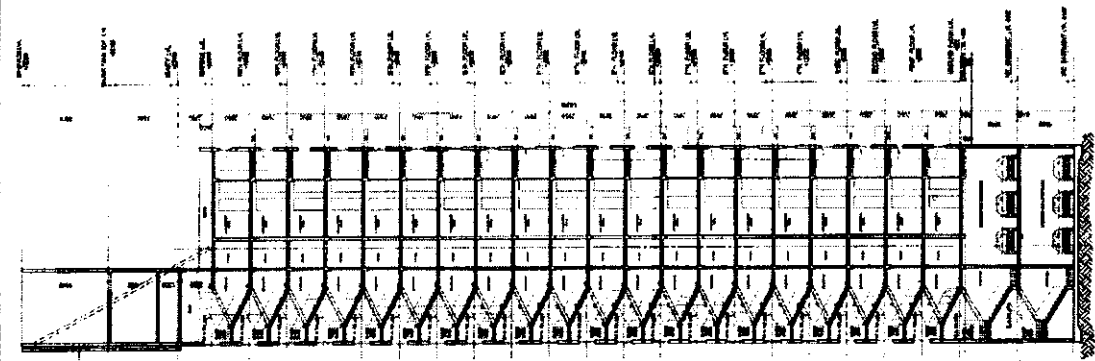


ELEVATION-A1

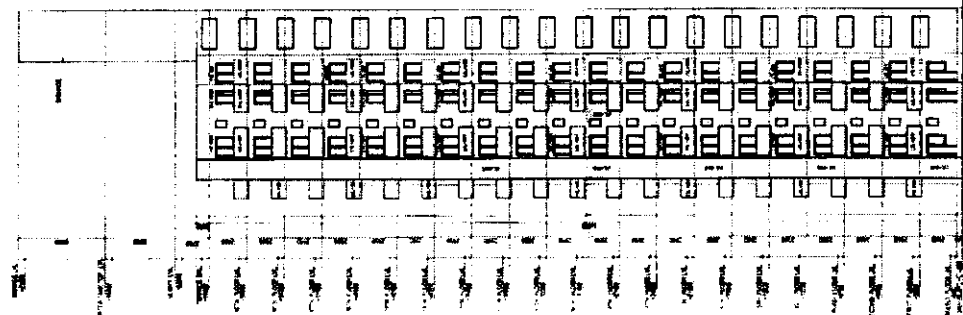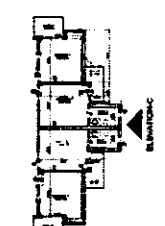


ELEVATION-A2

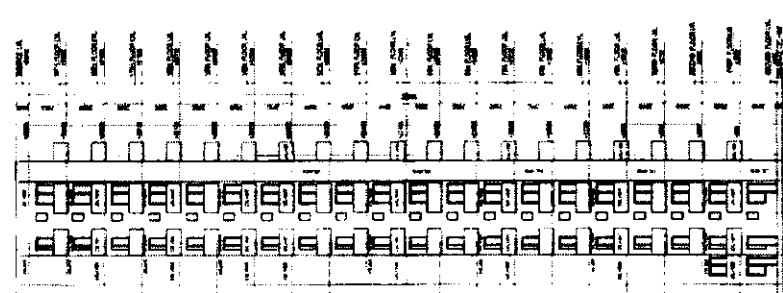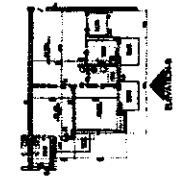

ELEVATION-A3

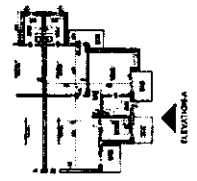


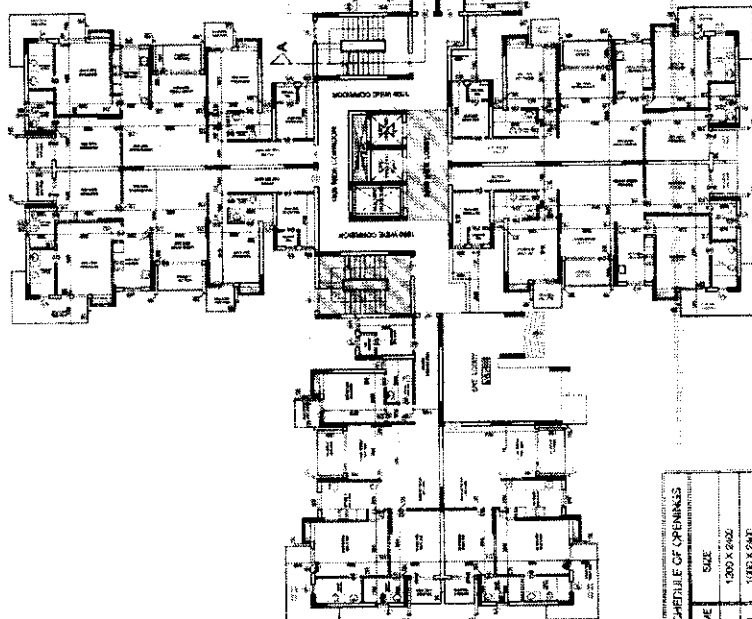


GROUND FLOOR PLAN
SCALE 1:100

SCHEDULE OF OPENINGS


NAME	SIZE
D	1300 X 2600
D1	1000 X 2400
D2	800 X 2500
D3	750 X 2500
DW	1600 X 2400
DW1	1500 X 2400
DW2	1200 X 2400
DW3	1000 X 2400
R	1800 X 1800
R1	1000 X 1500
R2	800 X 1500
V1	800 X 750

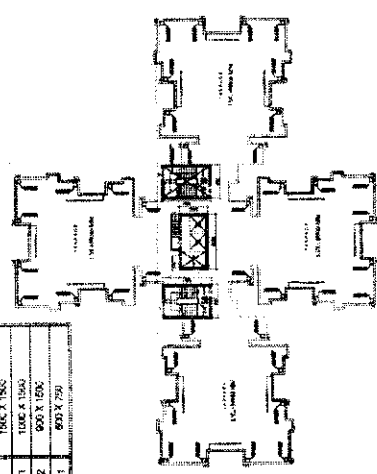

TERRACE PLAN
SCALE 1:200

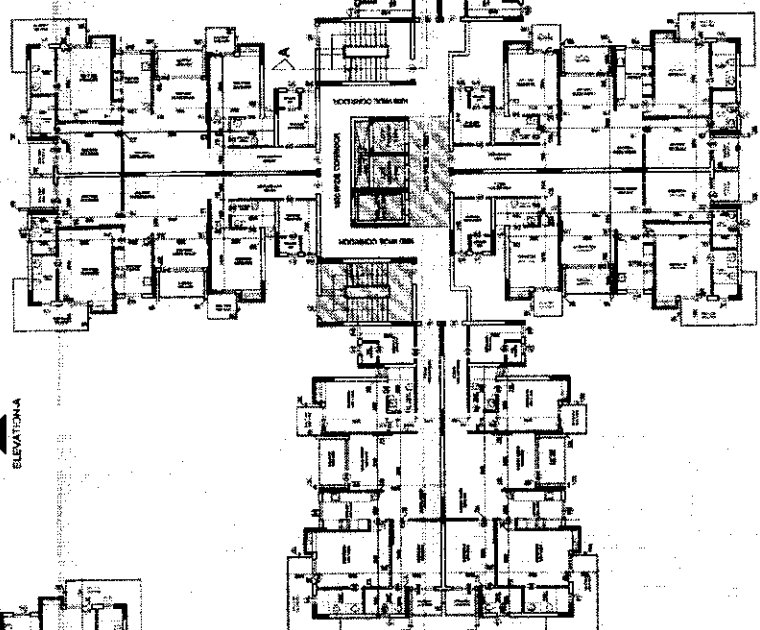


TYPICAL FLOOR PLAN
1ST FLOOR TO 19TH FLOOR PLAN
SCALE 1:100

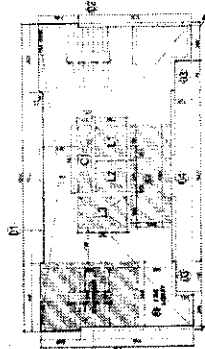

CORE AREA DETAIL OF
3BHK+SERVANT UNIT
(TOWER-4)

SERVICES AREA ON GROUND FLOOR
 1. 1000 X 1000
 2. 1000 X 1000
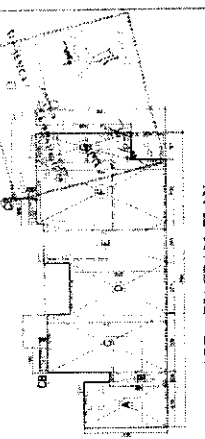

AREA DIAGRAM PLAN
3BHK+SERVANT UNIT
(TOWER-4)

AREA DETAIL TOWER-4
 1. 1000 X 1000
 2. 1000 X 1000
MUMKITY & MACHINE ROOM AREA
 X= 6.0 X 2.0 = 12.0 SQMT.
 Y= 6.0 X 3.0 = 18.0 SQMT.
 OVERHEAD TANK AREA
 = 6.0 X 9.0 = 54.0 SQMT.

PROPOSED GROUP HOUSING
AT PLOT NO-03/ GH-04
SECTOR- 4, GREATER NOIDA.

SCALE	1:100
DATE	08-04-11
PROJECT	

3BHK+SER (TOWER-4)
FLOOR PLAN & AREA CALCULATION

ARCHITECTS SIGN

REVISIONS SHEET

NO. 1








DATE: 10/10/2014


BY: [Signature]

SCALE: 1:500


PROPOSED GROUP HOUSING
AT PLOT NO. 82, GULAN,
SECTOR 4, GREATER Noida.

3BHK (TOWER-4)
ELEVATION & SECTION

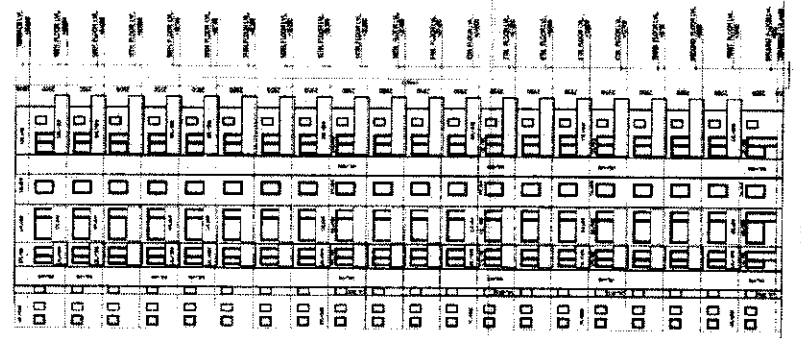 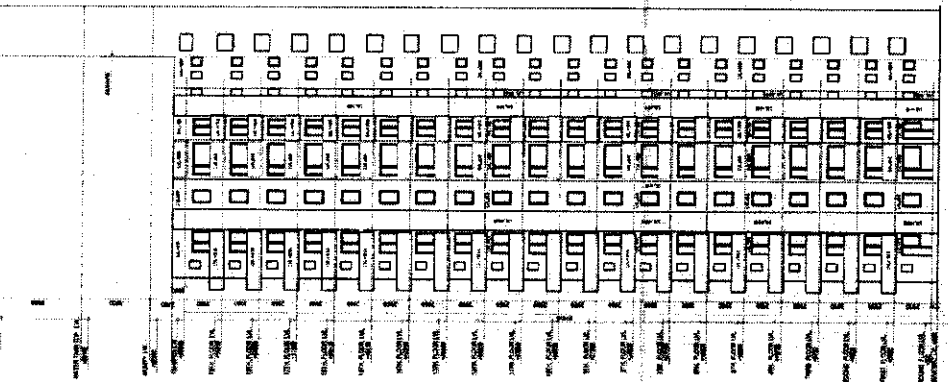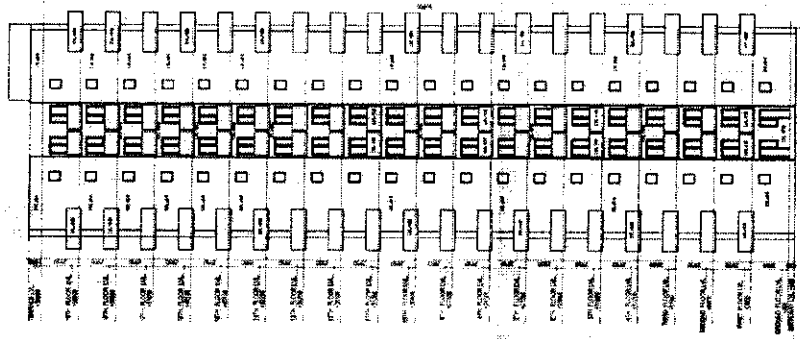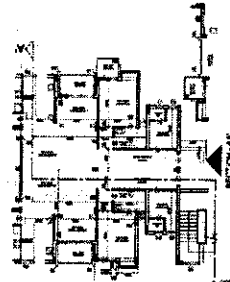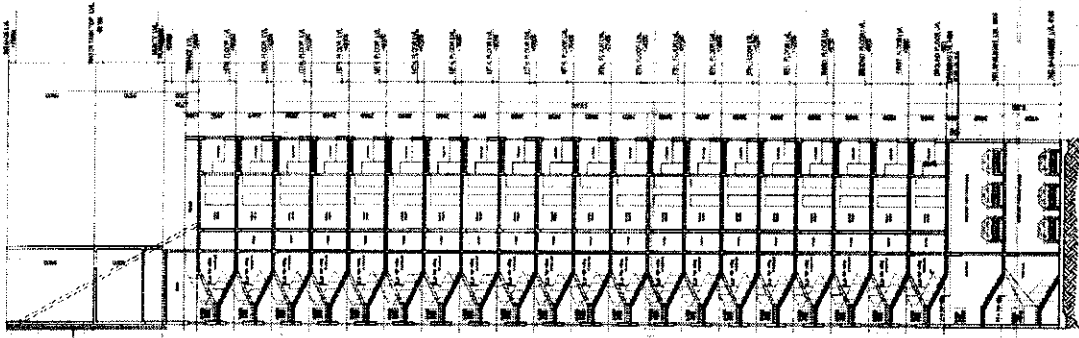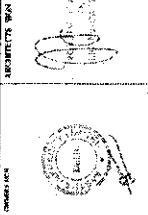

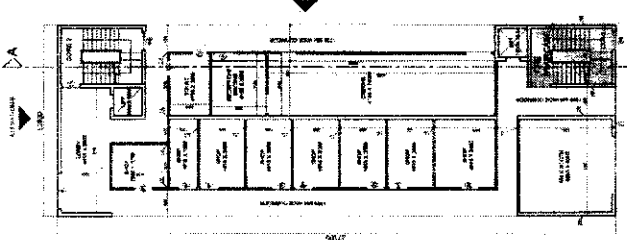

**GROUND FLOOR PLAN
(CONV. SHOPPING MALL
BOOTH CRECHE)**

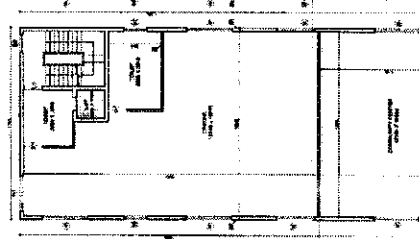


**OR PLAN
COMMUNITY CENTRE)**

NAME	DATE
1	2000 X 2000
2	2000 X 2000
PROPOSED GROUP HOUSING
AT PLOT NO-03/GH-04,
SECTOR-4, GREATER NOIDA.

DRAWING TITLE
NURSERY SCHOOL, COMMERCIAL, MILK
BOOTH, COMMUNITY CENTRE,
FLOOR PLAN & AREA CALCULATION





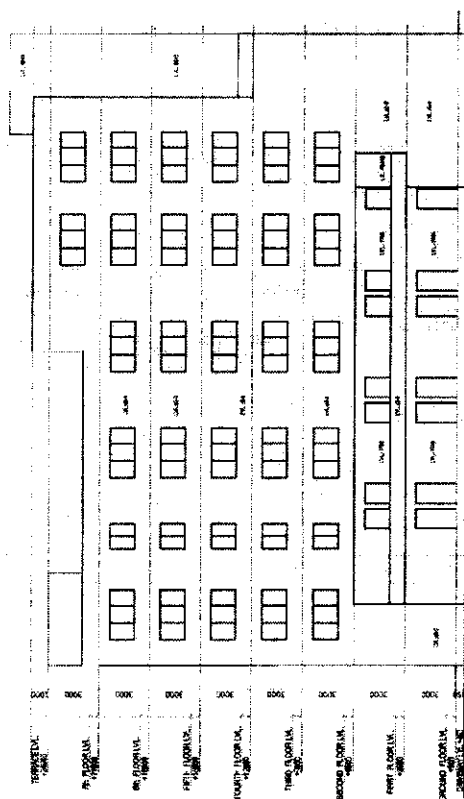

ELEVATION-C

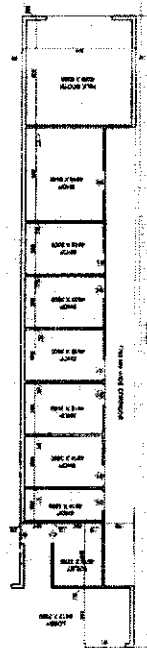

ELEVATION-D

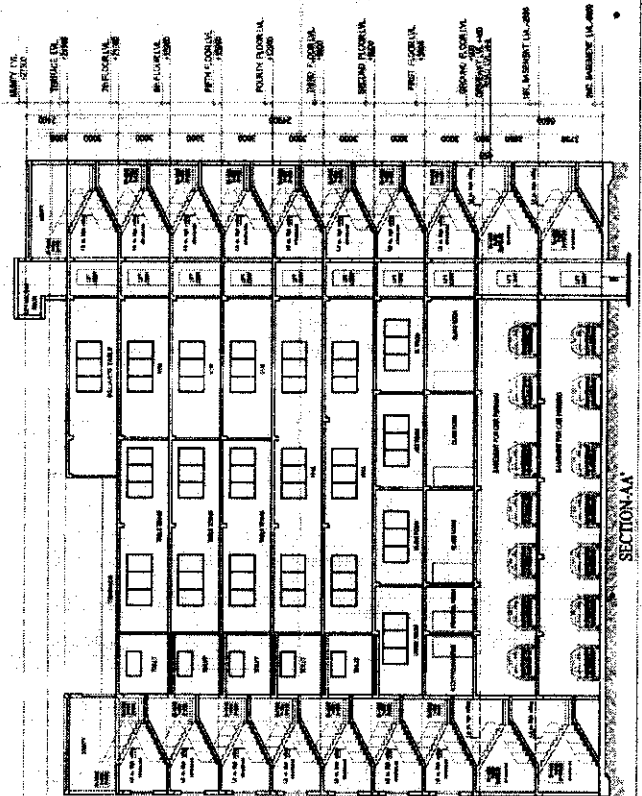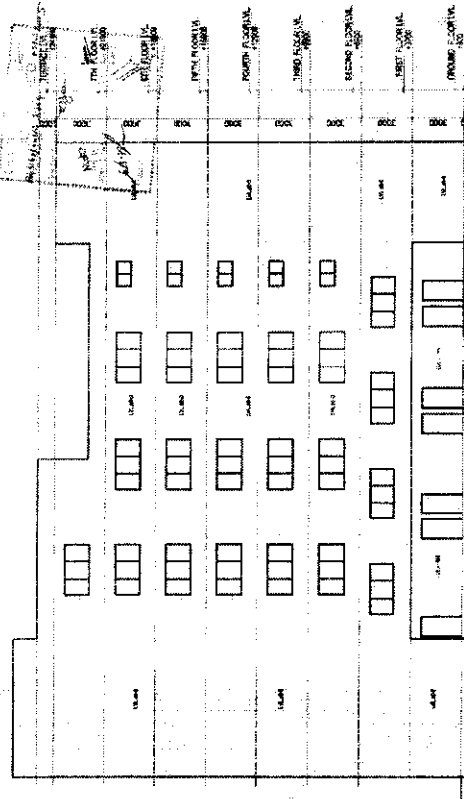

SECTION A-A

SCALE 1:100	DATE 20.11.14	PROJECT PROPOSED GROUP HOUSING AT PLOT NO. 23, GH-44 SECTOR-4, GREATER NOIDA
DRAWING TITLE NURSERY SCHOOL COMMERCIAL MILK BOOTH COMMUNITY CENTRE CLUB HOUSE FLOOR PLAN & AREA CALCULATION		
ARCHITECT'S SIGN		ARCHITECT'S SEAL