




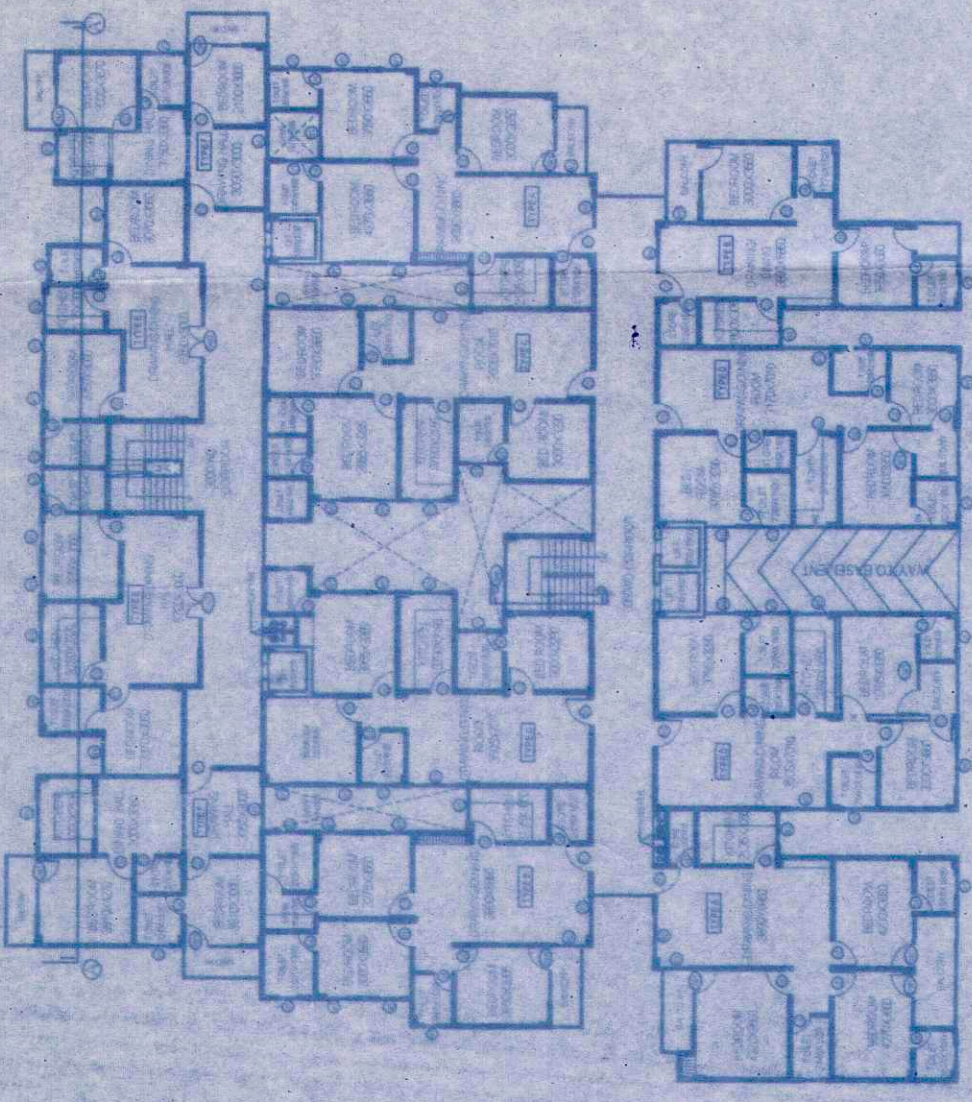


TYPICAL FLOOR PLAN (1, 2, 3, 4, 5, 6, 7 & 8TH. FLOOR)
SCALE=1:100
(TRAVELLING DISTANCE OF THE REMOTEST ROOM TO THE STAIRCASE IS NOT MORE THAN 30MTS.)

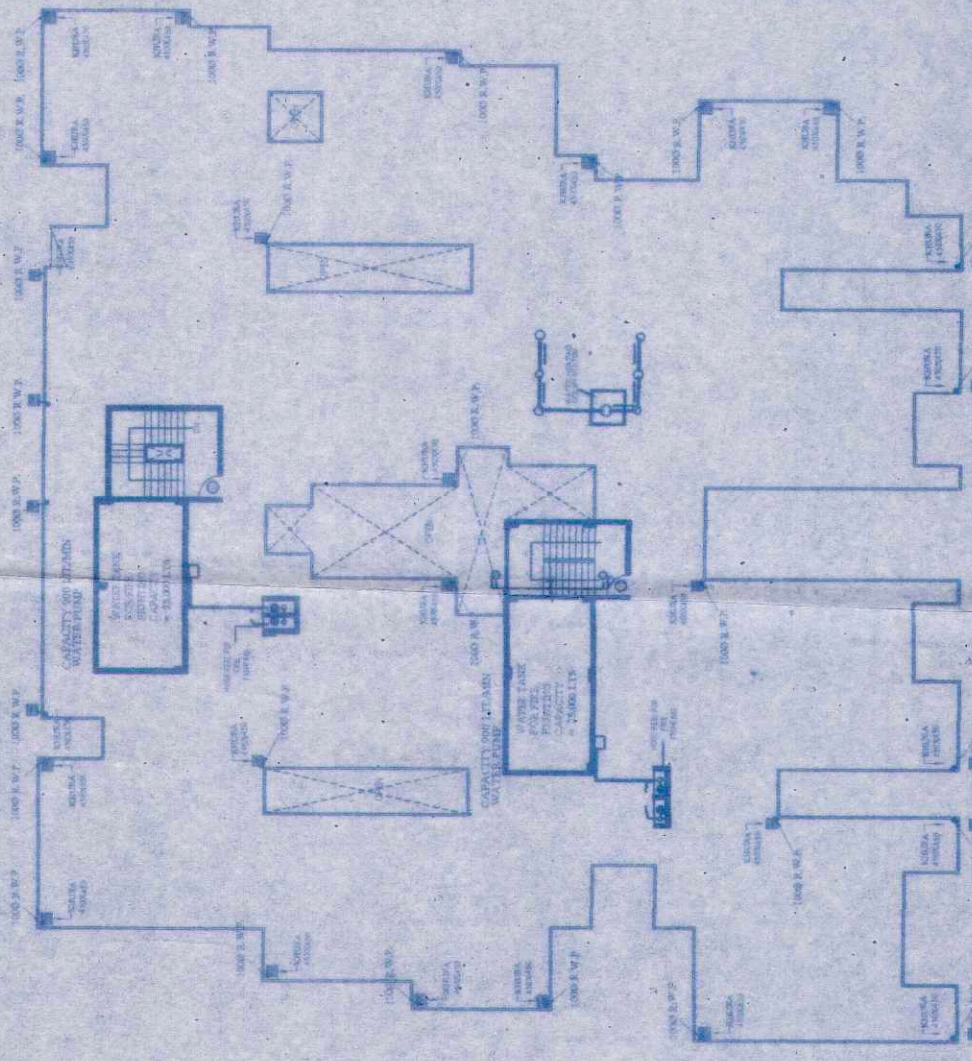


TERRACE PLAN
SCALE=1:100

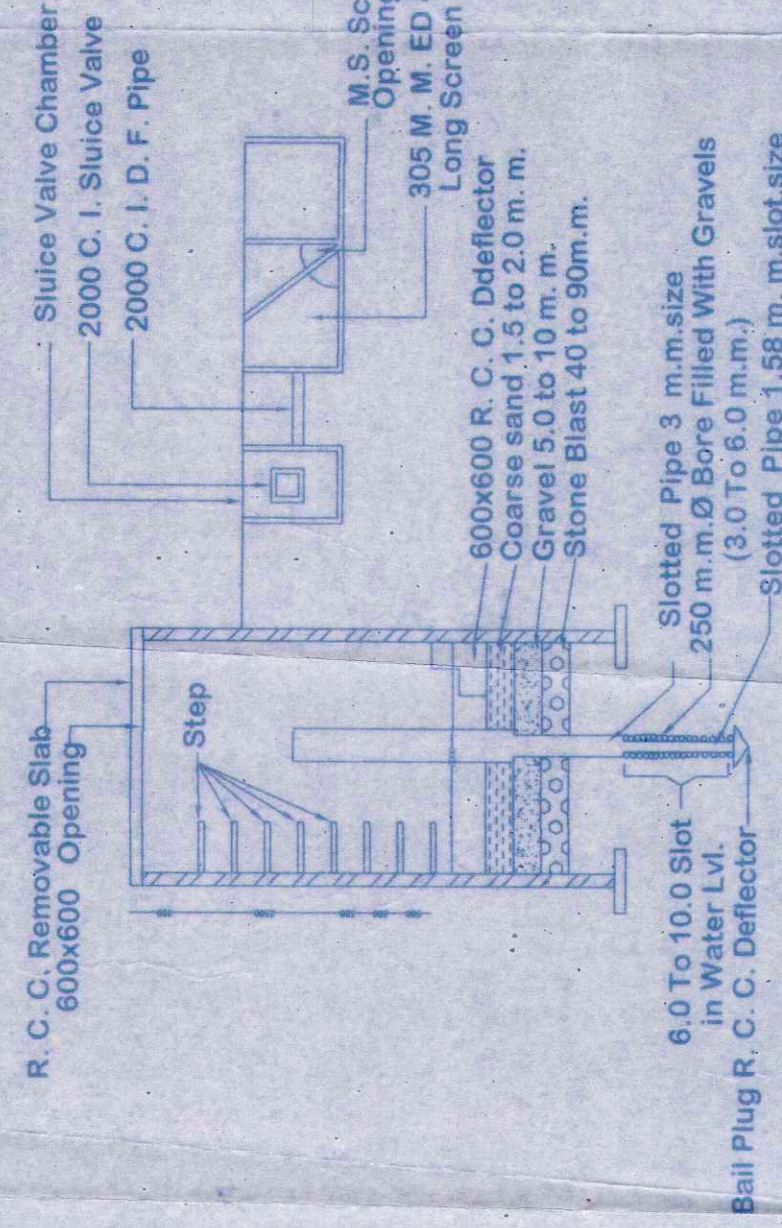


RECHARGE TUBE SHAFT WELL
FOR RAIN WATER HARVESTING

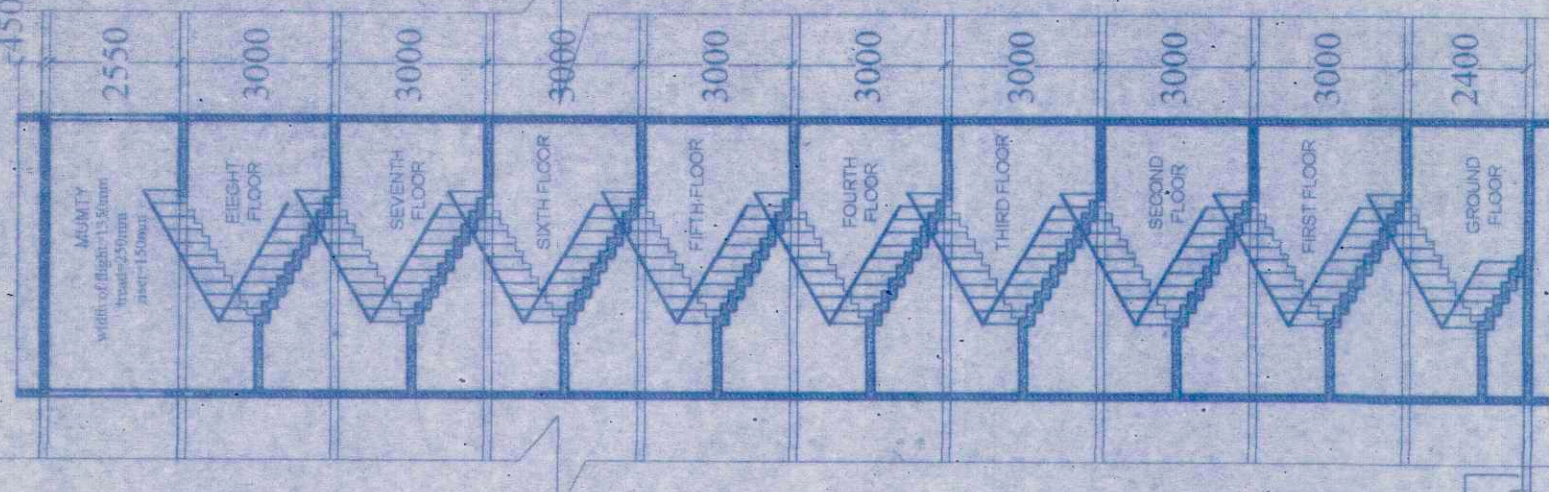

SECTION THROUGH STAIRCASE
SCALE 1:50

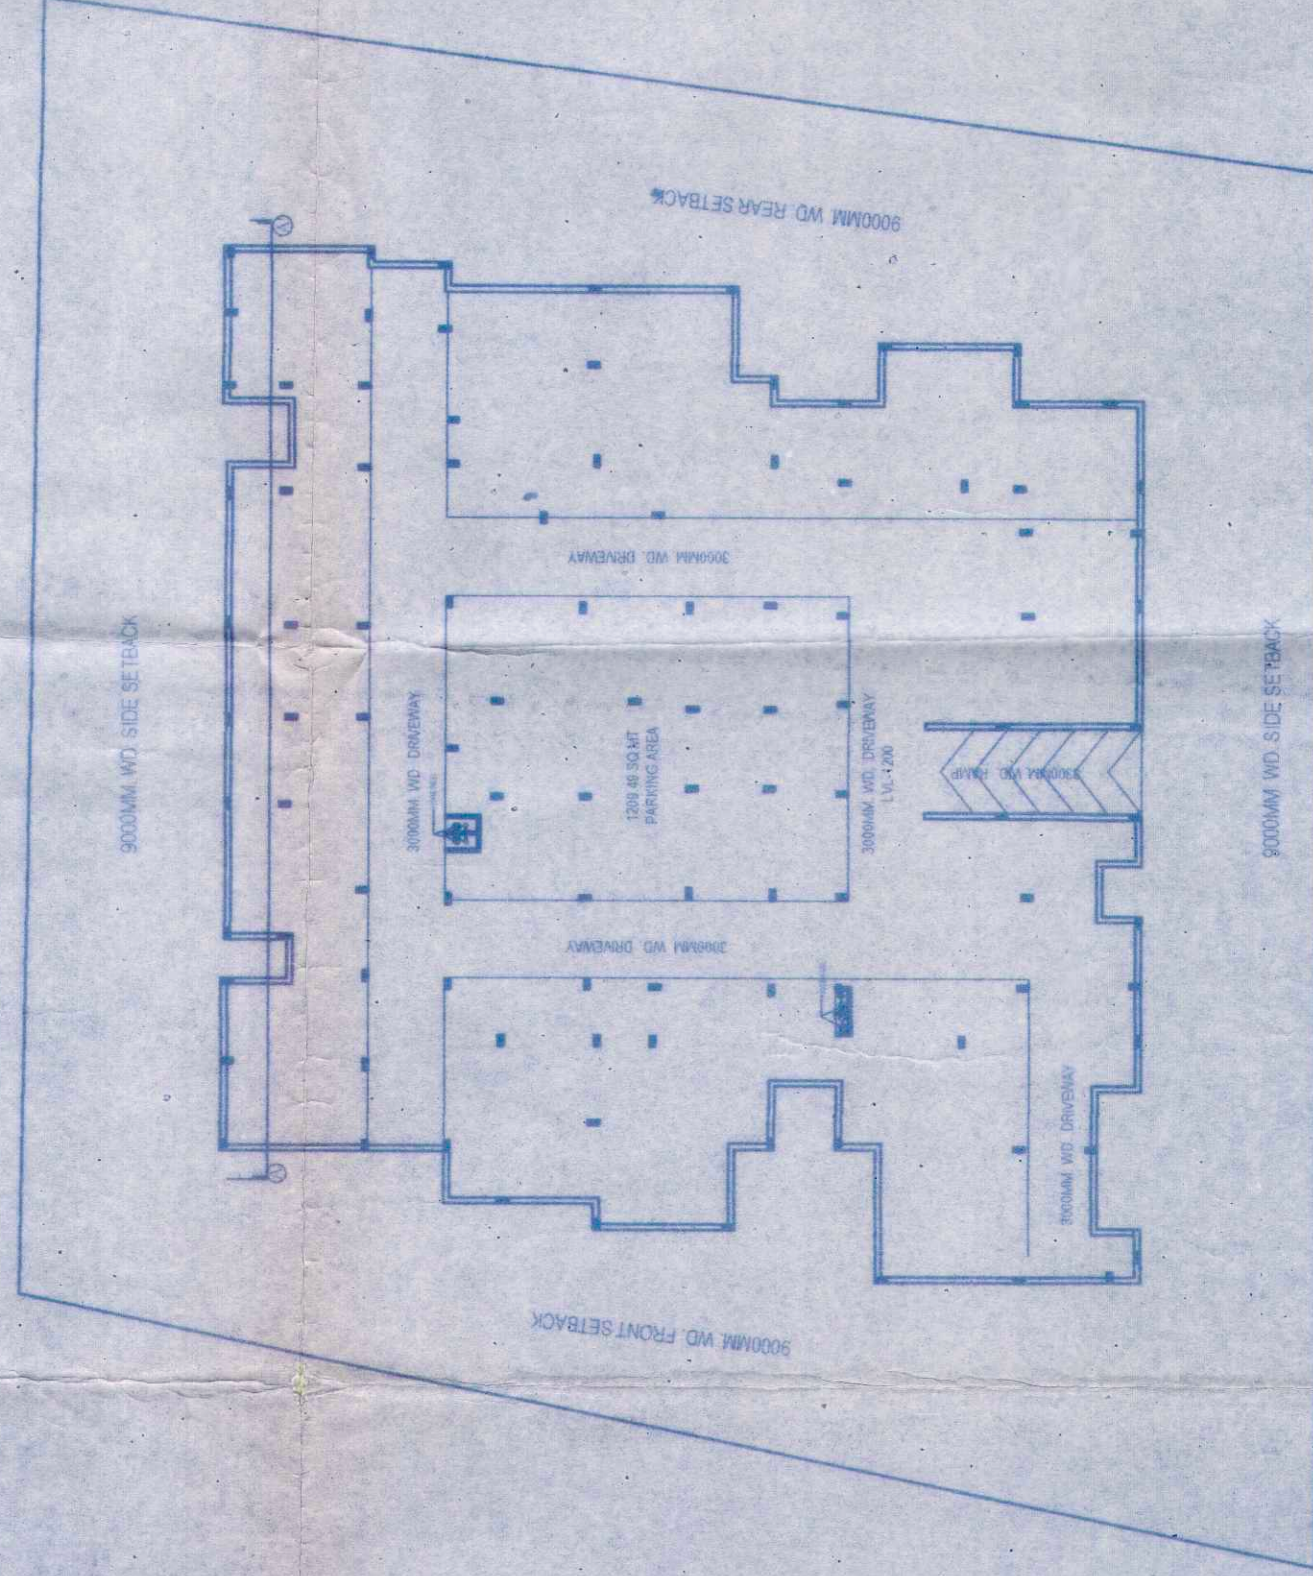


LOWER GROUND / PARKING FLOOR
PLAN
SCALE=1:100

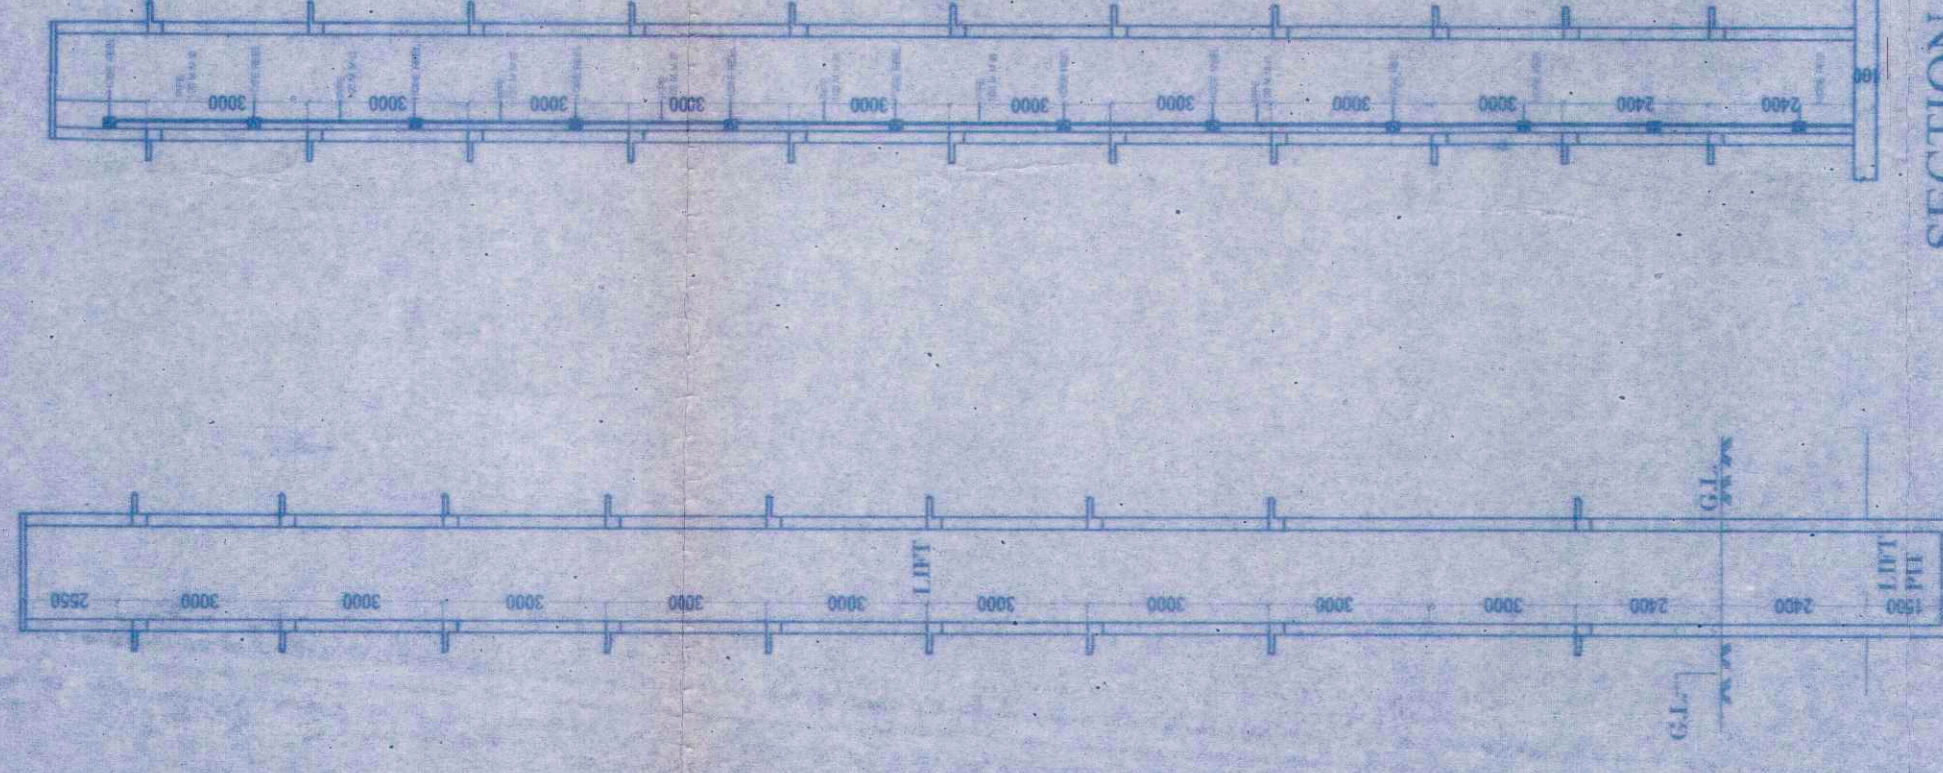


SECTION FOR
HOSE REEL


SECTION FOR
LIFT

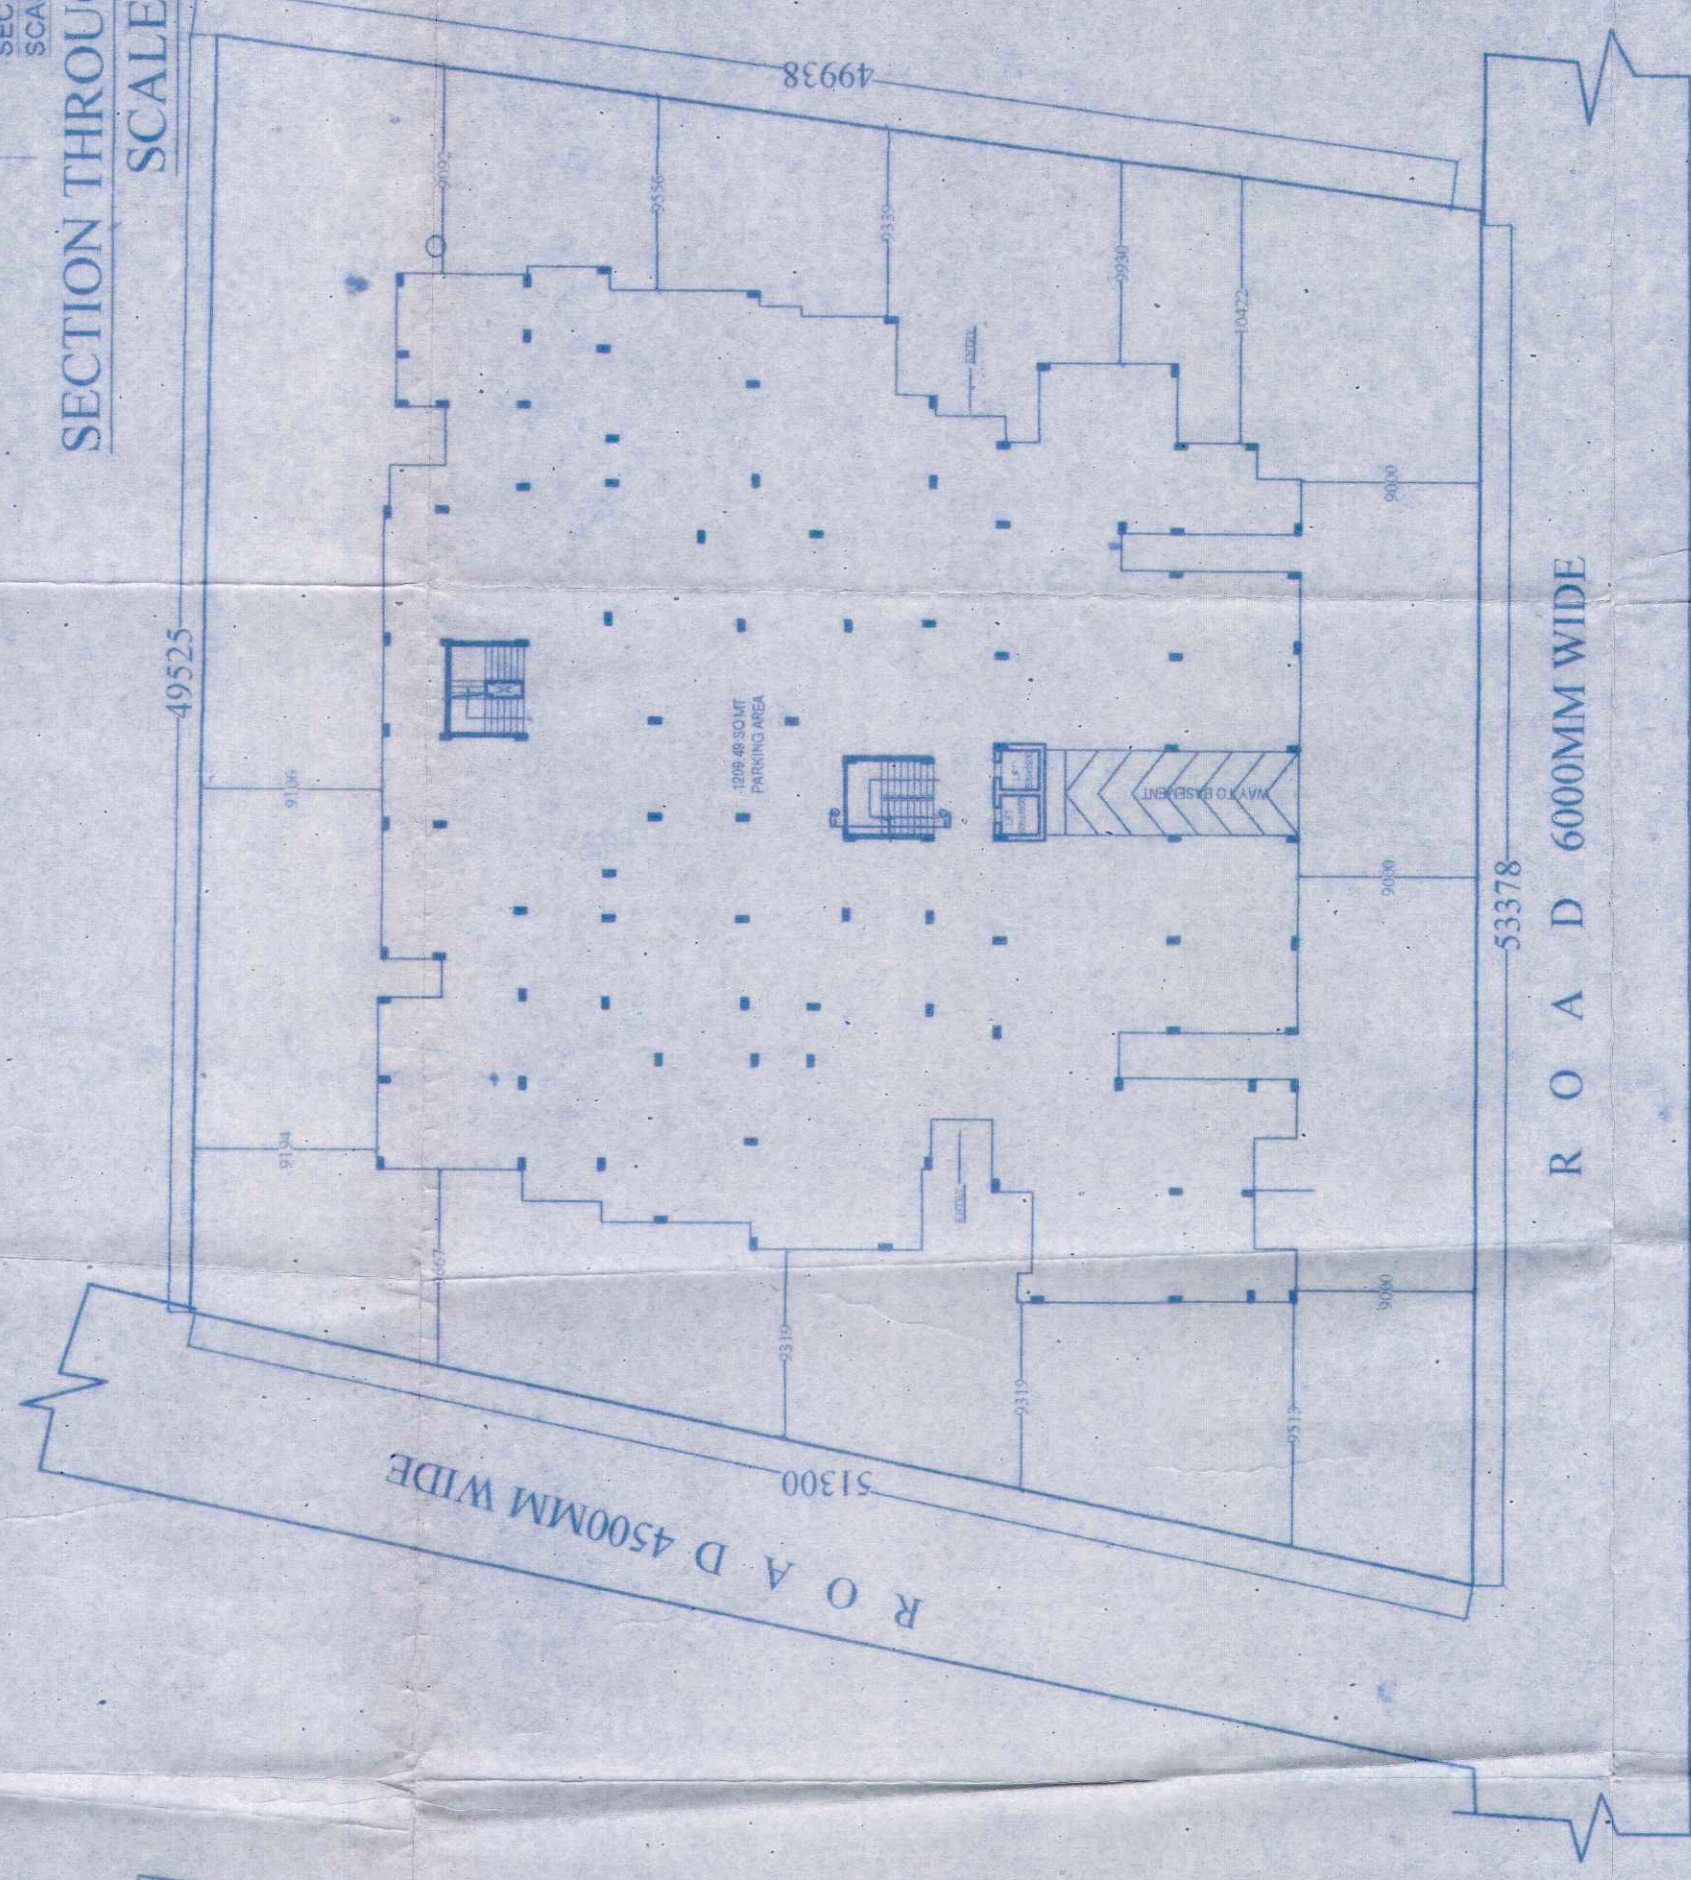


UPPER/ GROUND FLOOR PLAN
SCALE 1:100

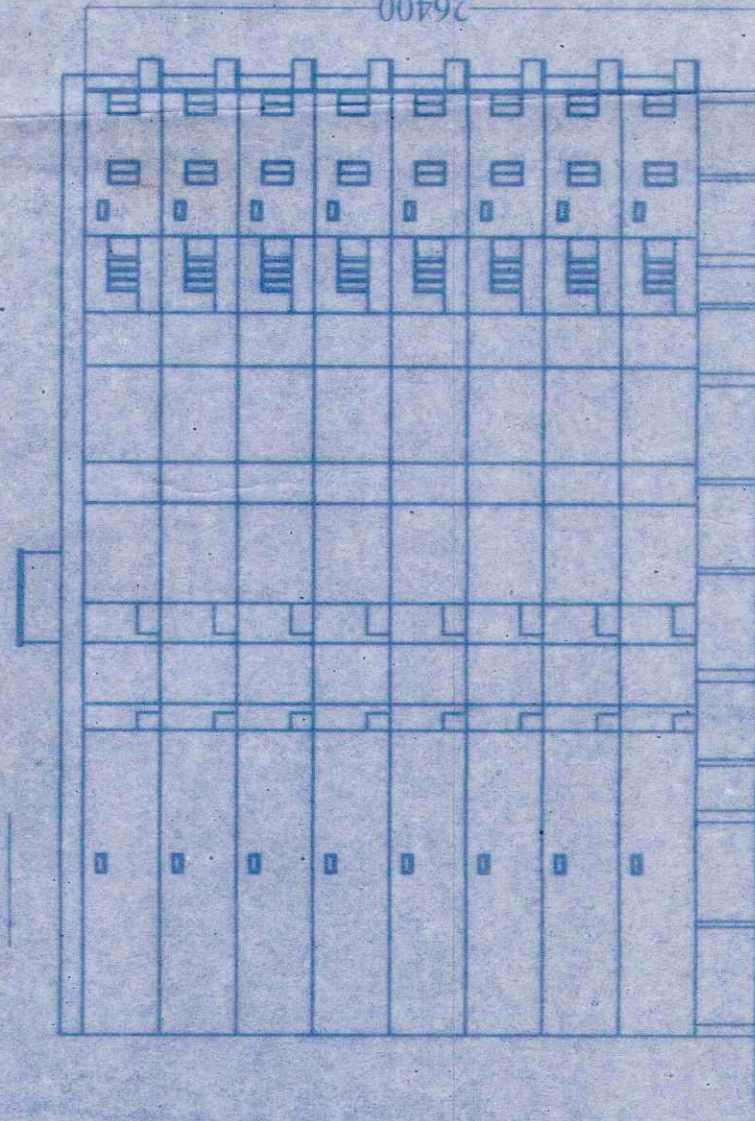


FRONT ELEVATION
SCALE 1:100

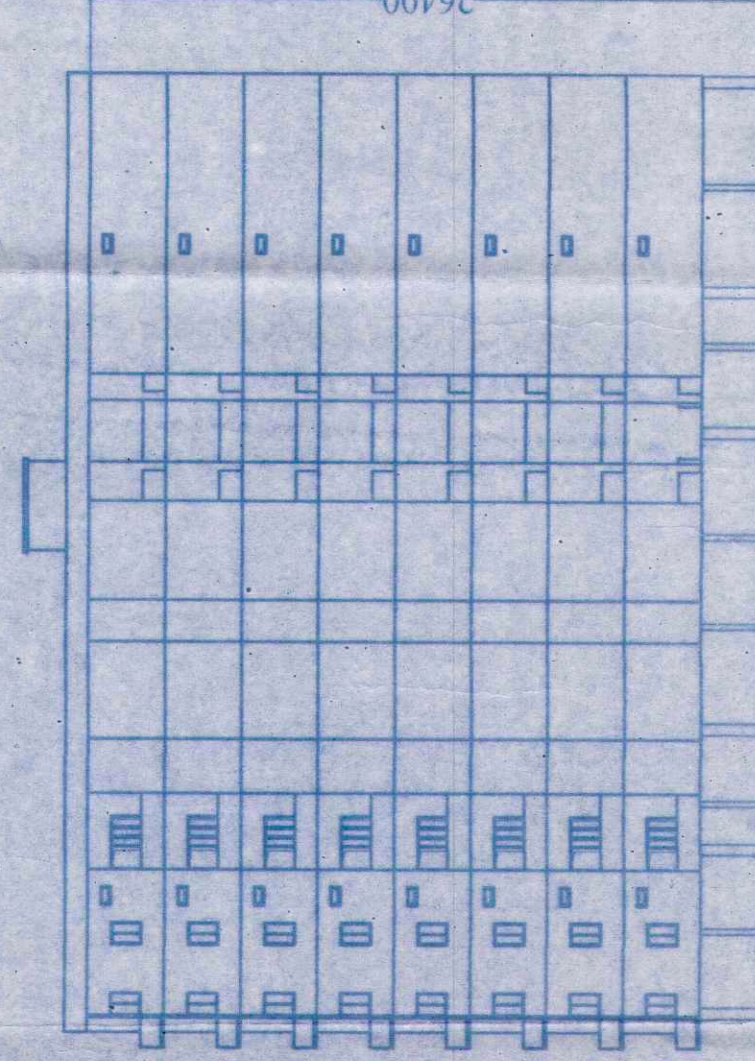


SIDE ELEVATION
SCALE 1:100

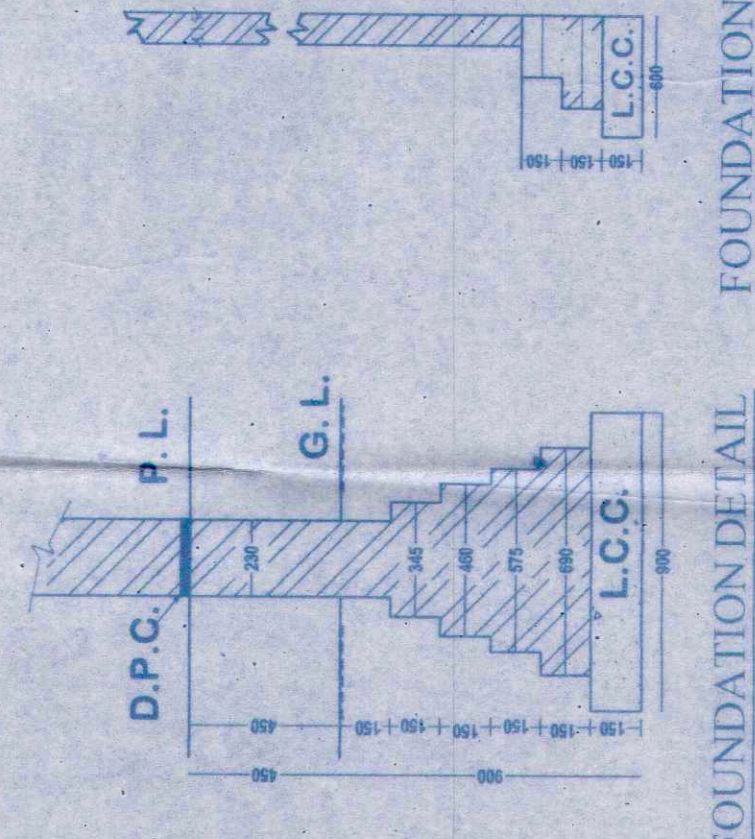

FOUNDATION DETAIL
OF 230MM WALL
SCALE 1:20

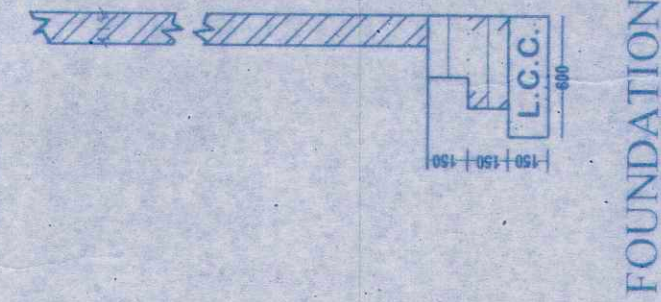

FOUNDATION DETAIL
OF 115MM WALL
SCALE 1:20

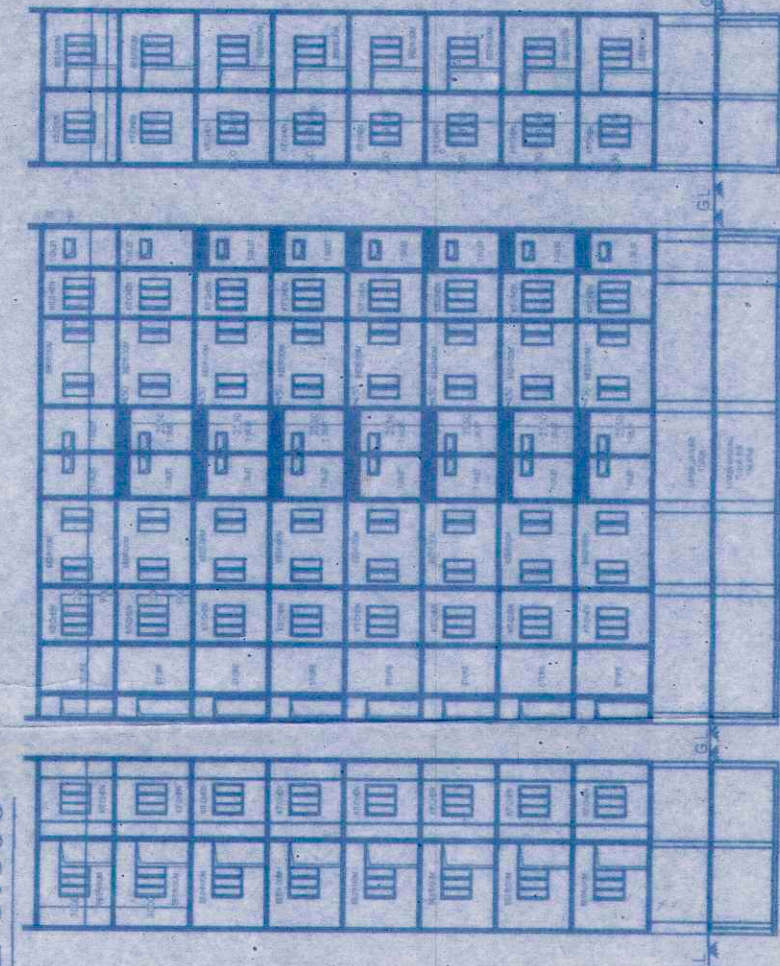


SECTION AA'
SCALE 1:100

PROPOSED/ADDITION OF THE
GROUP HOUSING FOR ADITYA
INFRAVENTURE PVT. LTD. AT
KHASRA NO.416,
GRAM-UTTARDHAWNA,
PARGANA TEHSIL,
DISTRICT- LUCKNOW

DOORS & WINDOWS DETAIL

NO.	TYPE	SIZE	NO.	TYPE	SIZE
1	DOOR	2000 X 800	11	WINDOW	1500 X 1000
2	DOOR	2000 X 800	12	WINDOW	1500 X 1000
3	DOOR	2000 X 800	13	WINDOW	1500 X 1000
4	DOOR	2000 X 800	14	WINDOW	1500 X 1000
5	DOOR	2000 X 800	15	WINDOW	1500 X 1000
6	DOOR	2000 X 800	16	WINDOW	1500 X 1000
7	DOOR	2000 X 800	17	WINDOW	1500 X 1000
8	DOOR	2000 X 800	18	WINDOW	1500 X 1000
9	DOOR	2000 X 800	19	WINDOW	1500 X 1000
10	DOOR	2000 X 800	20	WINDOW	1500 X 1000

ORIENTATION

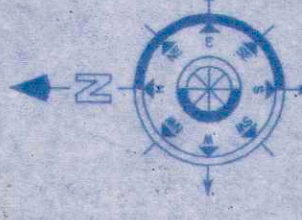

AREA STATEMENT

NO.	DESCRIPTION	AREA (SQ. MT.)
1	TOTAL PLOT AREA	2552.24
2	TOTAL COVERED AREA	1207.49
3	PROF. COV. AREA ON LOWER GROUND FL.	98.25
4	PROF. COV. AREA ON UPPER GROUND FL.	98.25
5	PROF. COV. AREA ON FIRST FL.	98.25
6	PROF. COV. AREA ON SECOND FL.	98.25
7	PROF. COV. AREA ON THIRD FL.	98.25
8	PROF. COV. AREA ON FOURTH FL.	98.25
9	PROF. COV. AREA ON FIFTH FL.	98.25
10	PROF. COV. AREA ON SIXTH FL.	98.25
11	PROF. COV. AREA ON SEVENTH FL.	98.25
12	PROF. COV. AREA ON EIGHTH FL.	98.25
13	MUMTY AREA	123.3
14	TOTAL COVERED AREA OF FLATS	774.00
15	TOTAL NO. OF FLATS	98

- LEGEND
1. PROF. COV. AREA ON SHOWN THIS
 2. F.W.F. SHOWN THIS
 3. DRAIN LINE SHOWN THIS
 4. SEWER LINE SHOWN THIS
 5. PROPOSED ELECTRIC LINE
 6. PROPOSED TELEPHONE LINE
 7. PROPOSED TIES

THIS IS TO CERTIFY THAT THE BUILDING IS IN ACCORDANCE WITH THE LUCKNOW BUILDING REGULATIONS AND MAHATMA JI AN ACT.

ER. SUDHIR PANDHEY
B. ARCHITECTURE (1992)
Chartered Engineer & Approved Valuer
Lucknow, Ph. - 2394388, 2395164

DESIGN CONSULTANT
SUDHIR & ASSOCIATES
ARCHITECTURAL, STRUCTURAL PROJECT CONSULTANT
VALUERS & INTERIOR DESIGNERS

OFFICE -
308A VIVEK KHAND, GOMTI NAGAR
LUCKNOW - 226010
PHONE - 0522 - 2394388, 2395164