




STILT FLOOR PLAN (APPROVED)[illegible]

13, Rana Pratap Marg, Udaipur. Regd. No. : CA/2


TYPICAL FLOOR PLAN (1ST TO 17TH FLOOR)
(APPROVED)

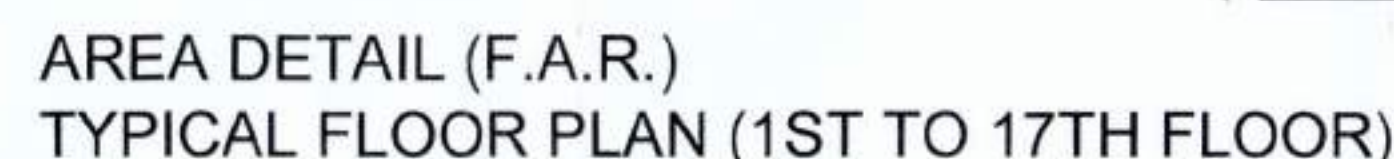

- [illegible]

  PENT HOUSE-2


AREA DETAIL (F.A.R.)
9TH FLOOR PLAN (UPPER PENT HOUSE)

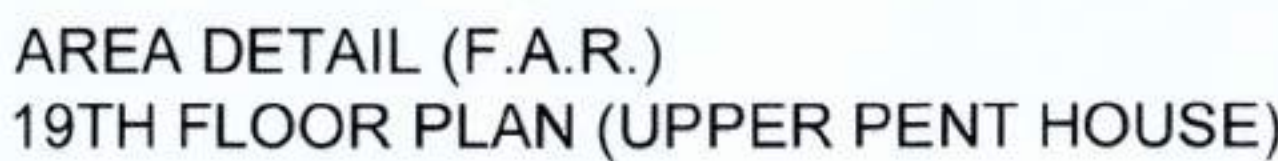

COMPOUNDABLE AREA DETAIL
19TH FLOOR PLAN (UPPER PENT HOUSE)



PERGOLA AREA			
NAME	LENGTH(MT.)	WIDTH(MT.)	AREA(SQ.MT.)
P1	6.670	1.745	11.639
P2	6.670	1.745	11.639
		TOTAL	23.278

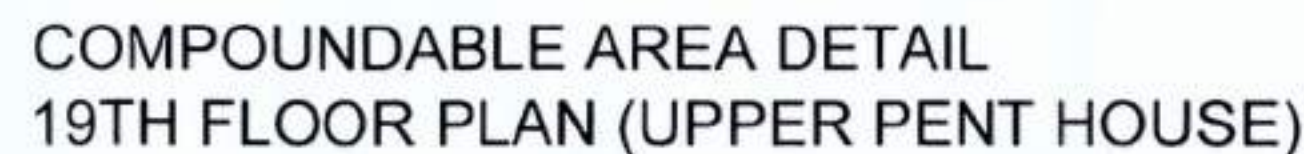

PERGOLA AREA			
NAME	LENGTH(MT.)	WIDTH(MT.)	AREA(SQ.MT.)
P1	6.670	1.745	11.639
P2	6.670	1.745	11.639
		TOTAL	23.278

 COMPOUNDABLE AREA

 VARIATIONS

TOWER-1 (BLOCK-A),
POCKET - D
(GOLF VIEW APARTMENT

OWNERS
**ANSAL PROPERTIES &
INFRASTRUCTURE LTD.**
115, ANSAL BHAWAN, 16 K.G MARG
NEW DELHI-110001

Architects

RAD

RUMANGHIM ARCHITECTS AND DESIGNERS
4 - 6, SECTOR - 36
NOIDA - 201301, U.P.
Ph: 0120 - 4031003, 4411000, 4031001


CONSULTANT
REPL
RUDRABHISHIKH ENTERPRISES PVT. LTD.
TOWN & COUNTRY PLANNERS, ARCHITECTS & INTERIOR DESIGNERS,
CIVIL SERVICES DESIGNERS.
GROUND FLOOR, VIMAL RAJBABU VANKAR COMPLEX, 13 BANGALORE AVENUE

Er. S.P. Singh
M. Tech. (Struct)
Structural Consultant
2405, Yamuna
Garden, Lucknow

TOWER-1, BLOCK-A	G + 19
DEALT BY	CHECKED BY
OWNER <i>BALNEET</i>	RAJEEV

ANSAAL PROPERTIES & INFRASTRUCTURE
1st Floor, Y.M.C.A. Bldg.
13, Rana Pratap Marg, Lucknow - 226001
Regd. No.: CA/2005

1100	24-12-14	DISPOSITIVE
------	----------	-------------

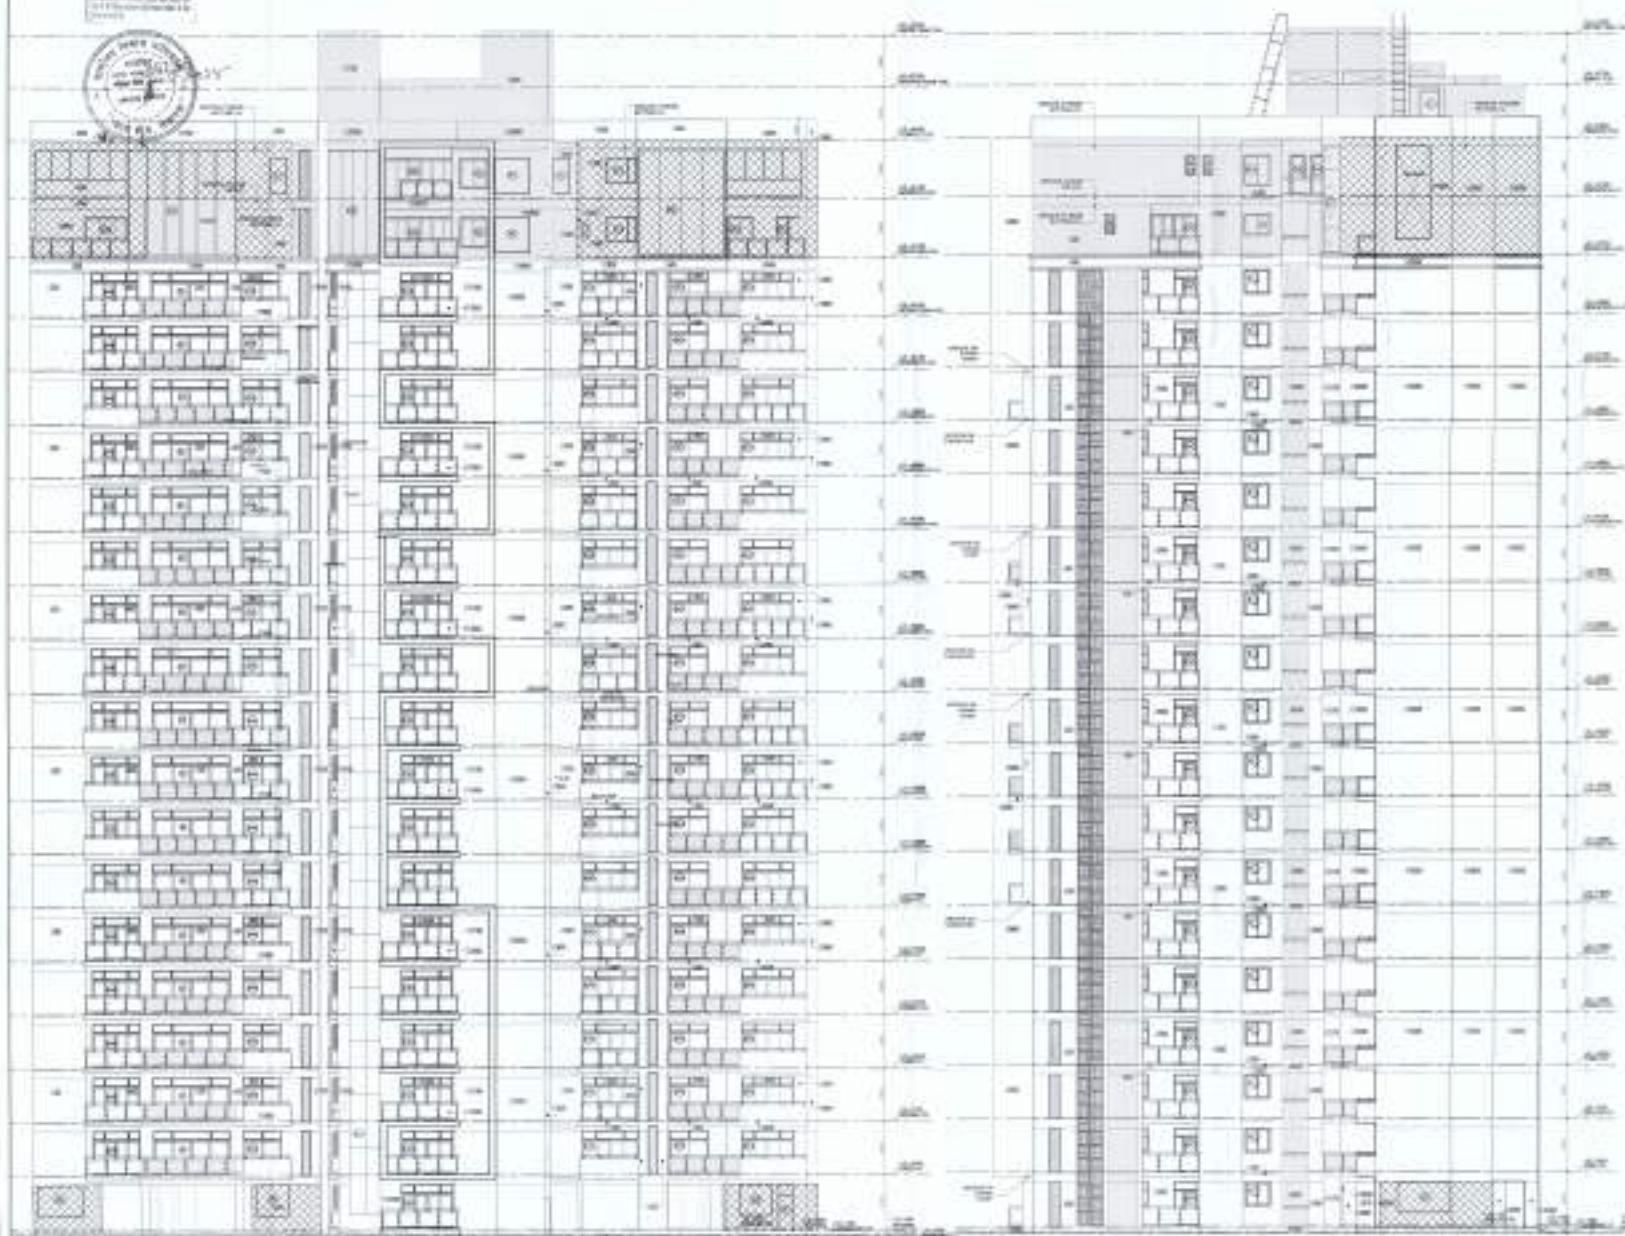

ELEVATION-1

ELEVATION-2

10001 10TH AVENUE PROJECT ON 10TH
 10001 10TH AVENUE PROJECT ON 10TH
PROJECT:
AS BUILT DRAWING OF
GROUP HOUSING PROJECT ON 35.41
ACRES PLOT AT SECTOR-I,
SUSHANT GOLF CITY, HI-TECH
TOWNSHIP,LUCKNOW.


POCKET - D (GOLF VIEW APARTMENT)

1. यह नक्शा भारतीय नगर निर्माण अधिनियम, 1962 के तहत तैयार किया गया है।
2. इस नक्शा में सभी मापन मीटर में दिये गए हैं।
3. इस नक्शा में सभी मापन मीटर में दिये गए हैं।
यह नक्शा भारतीय नगर निर्माण अधिनियम, 1962 के तहत तैयार किया गया है।




SCHEDULE OF DOORS & WINDOWS						
S.NO.	TYPE	WIDTH	HEIGHT	CILL	LINTEL	REMARKS
01	D1	1200	2600	-	2600	DOOR FRAME
02	D2	1000	2100	-	2100	DOOR FRAME
03	D3	750	2100	-	2100	DOOR FRAME
04	D3a	900	2500	-	2500	DOOR FRAME
05	D4	750	2100	-	2100	DOOR FRAME
06	D4a	750	2100	-	2100	DOOR FRAME
07	D4b	750	2100	-	2100	DOOR FRAME
08	D5	1500	2375	600	2375	DOOR FRAME
09	D6	1200	2600	-	2600	DOOR FRAME
10	D7	900	2600	-	2600	DOOR FRAME
11	D8	635	2000	100	2100	DOOR FRAME
12	D9	900	2100	-	2100	DOOR FRAME
13	D10	1000	2100	-	2100	DOOR FRAME
14	D11	1000	2000	100	2100	DOOR FRAME
15	D12	1200	2100	-	2100	DOOR FRAME
16	DW1	3000	2600	-	2600	DOOR FRAME
17	DW2	2500	2600	-	2600	DOOR FRAME
18	DW3	3300	2600	-	2600	DOOR FRAME
19	DW4	1600	2100	900	2100	DOOR FRAME
20	DW5	2300	2600	-	2600	DOOR FRAME
21	DW6	2800	2600	-	2600	DOOR FRAME
22	DW7	1400	2600	-	2600	DOOR FRAME
23	W1	1500	1450	1150	2000	DOOR FRAME
24	W2	800	1400	1200	2600	DOOR FRAME
25	W3	2100	1400	1200	2600	DOOR FRAME
26	W4	1000	1200	900	2100	DOOR FRAME
27	W4a	1500	1400	900	2600	DOOR FRAME
28	W5	1500	1700	900	2600	DOOR FRAME
29	W6	750	1700	900	2600	DOOR FRAME
30	W7	600	1400	1050	2450	DOOR FRAME
31	W8	1200	1700	900	2600	DOOR FRAME
32	W9	2000	1400	1200	2600	DOOR FRAME
33	G1	4500	2600	-	2600	DOOR FRAME
34	G21	-	-	-	-	AS / ELEVATION
35	L1	-	-	-	-	ASLIFT VENDOR & SHOP DRAWING

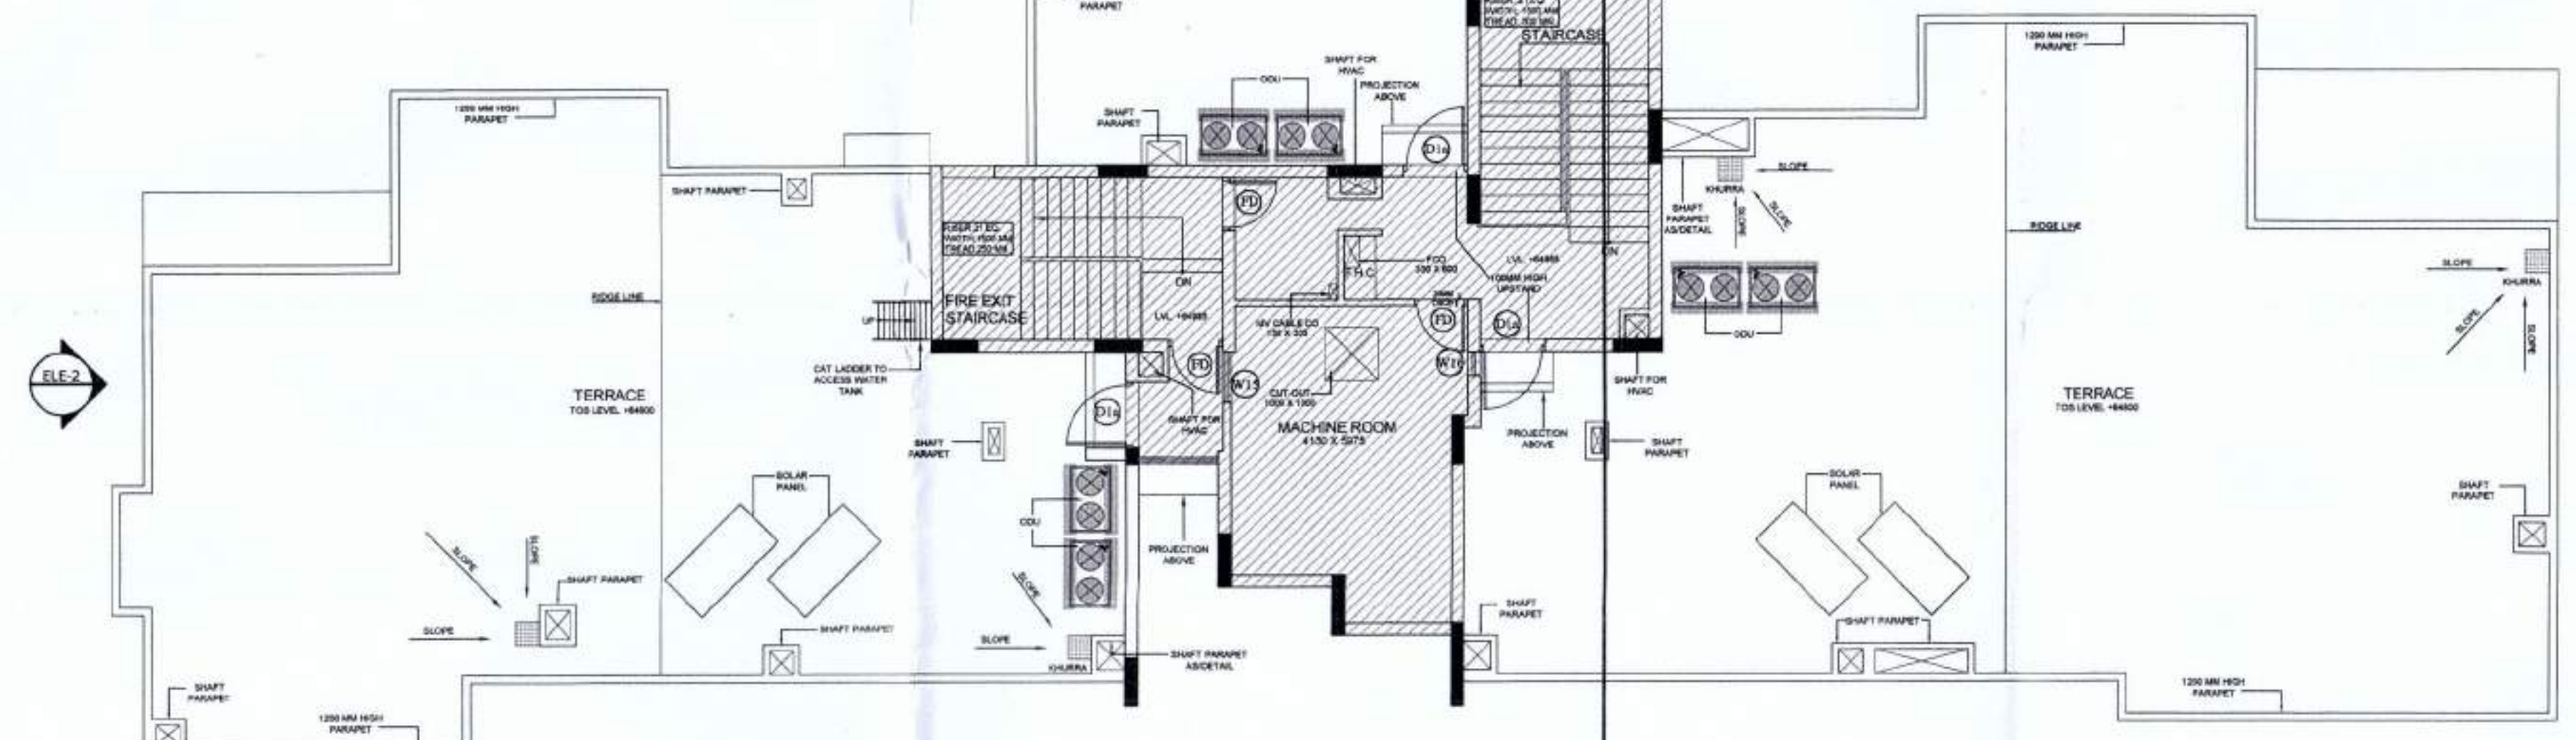

TERRACE PLAN

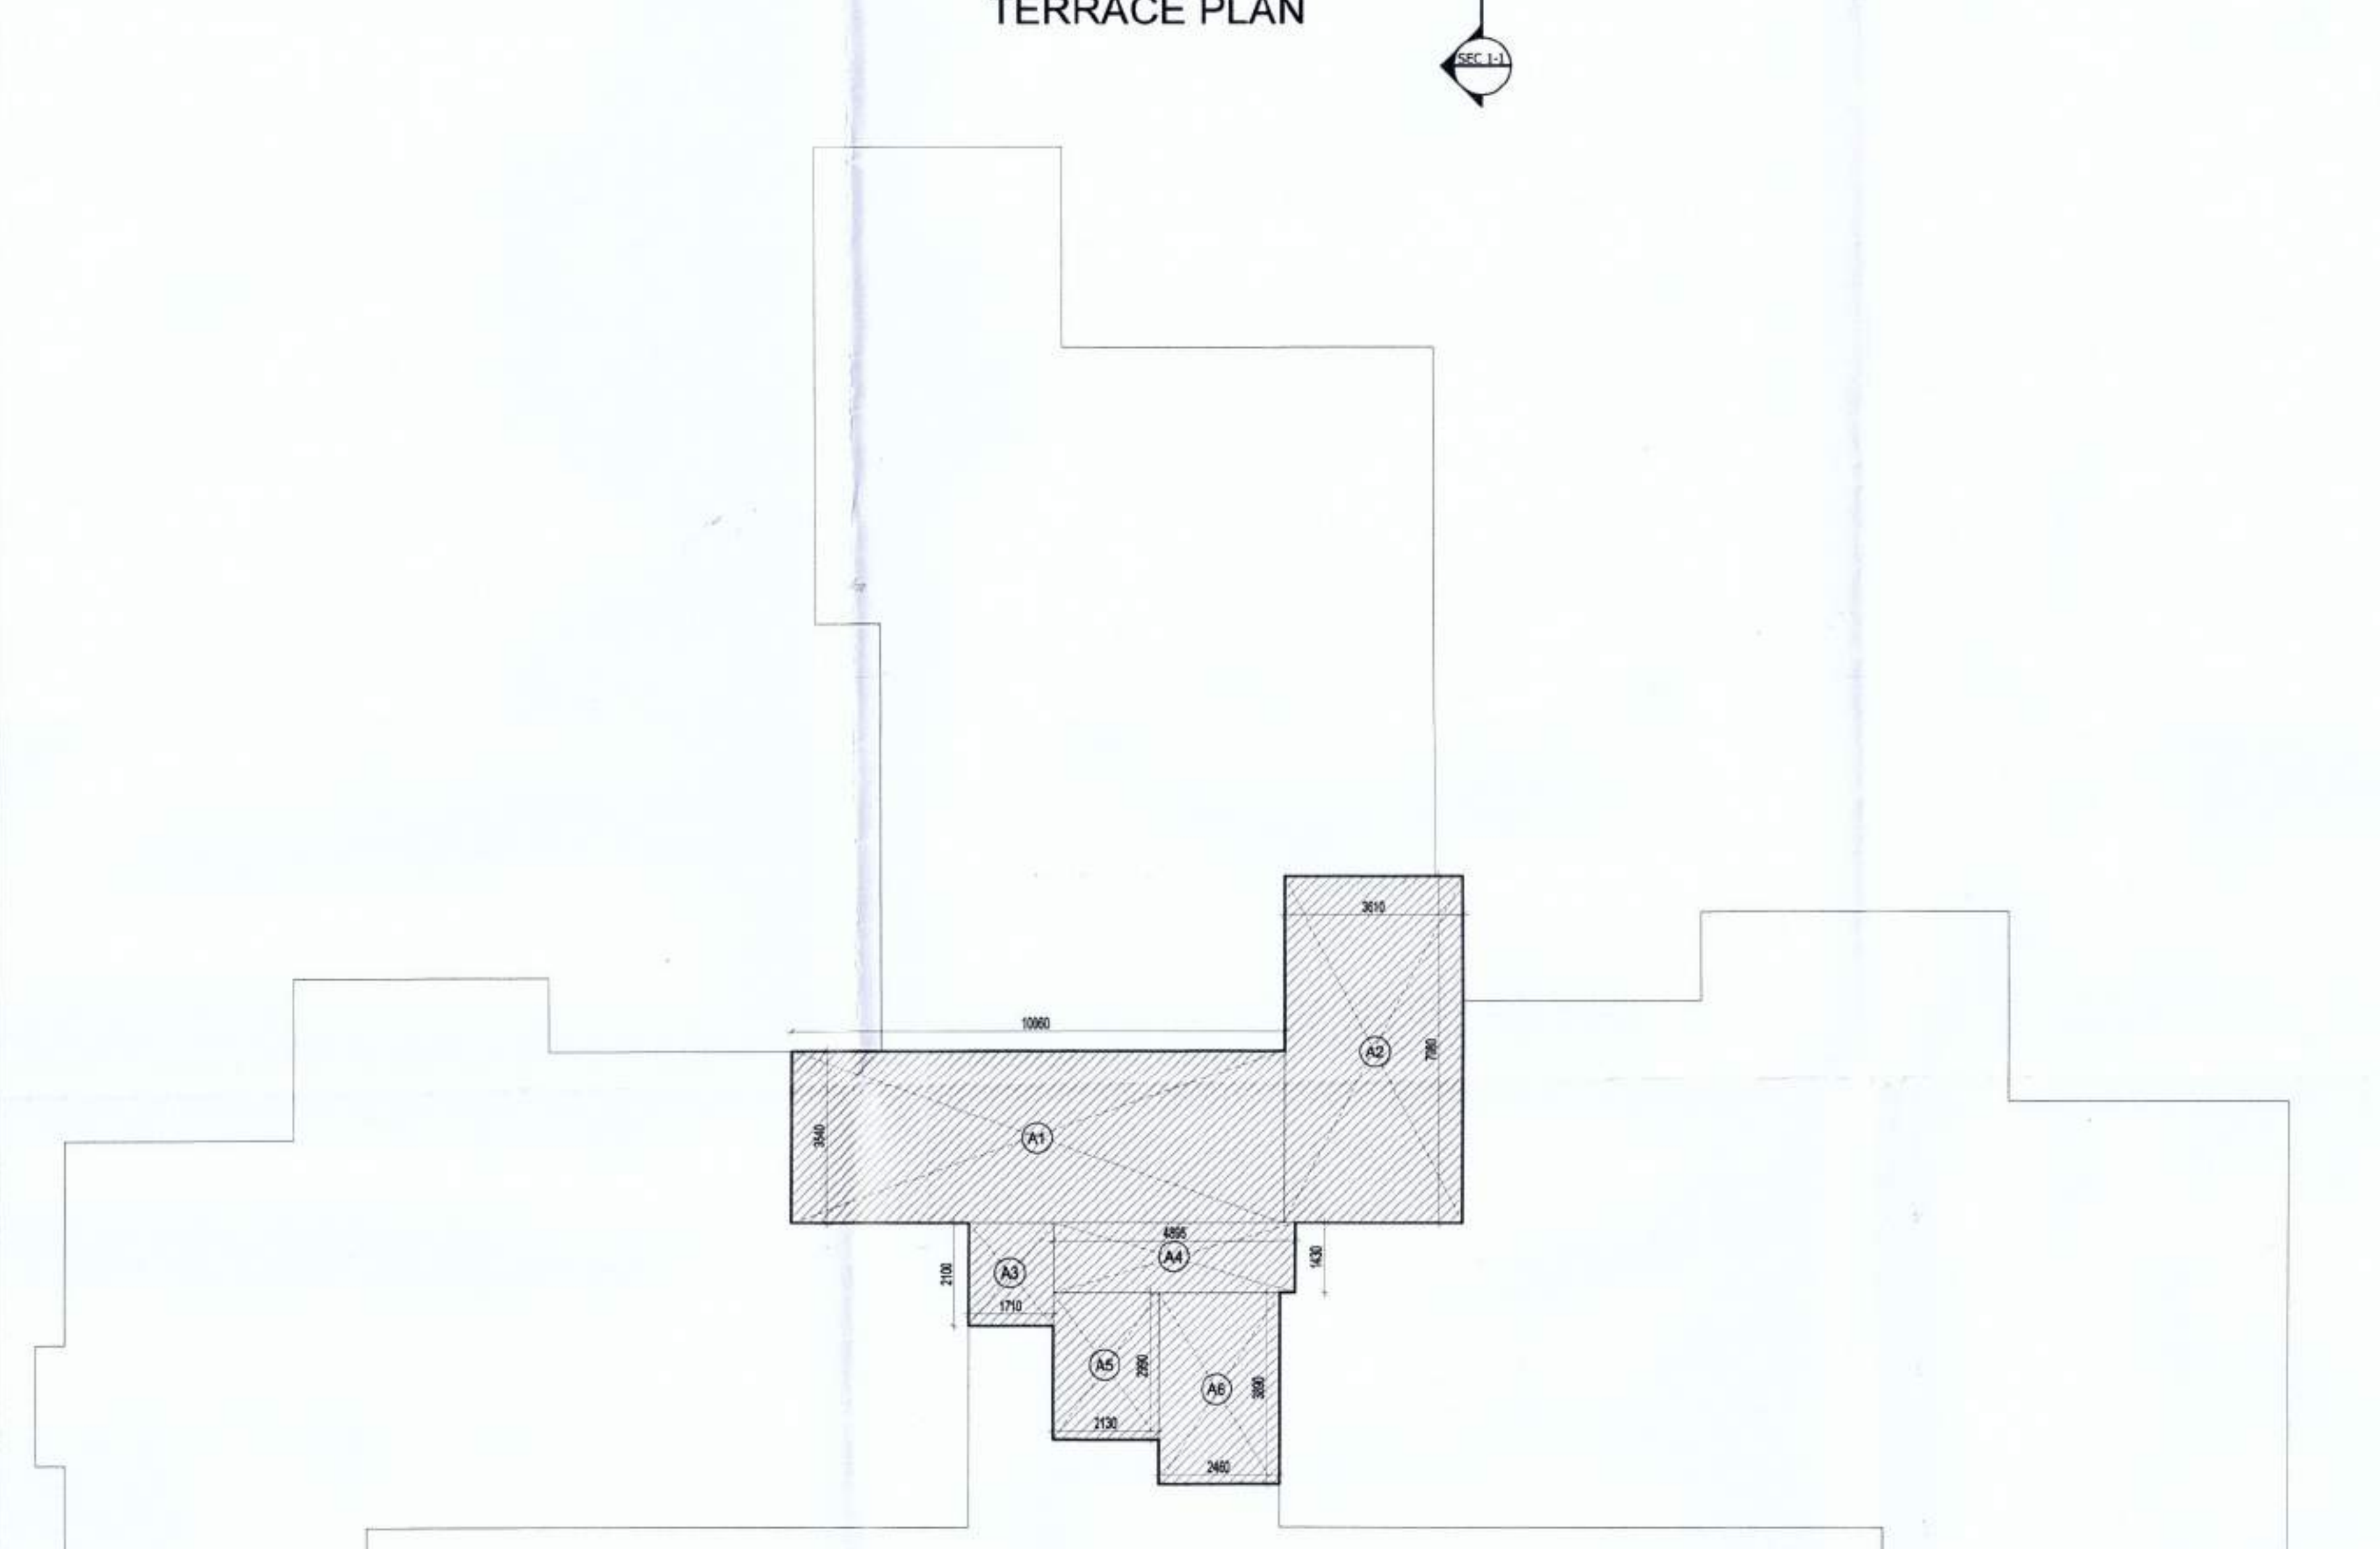

AREA DETAIL (COMPOUNDABLE) TERRACE LVL.

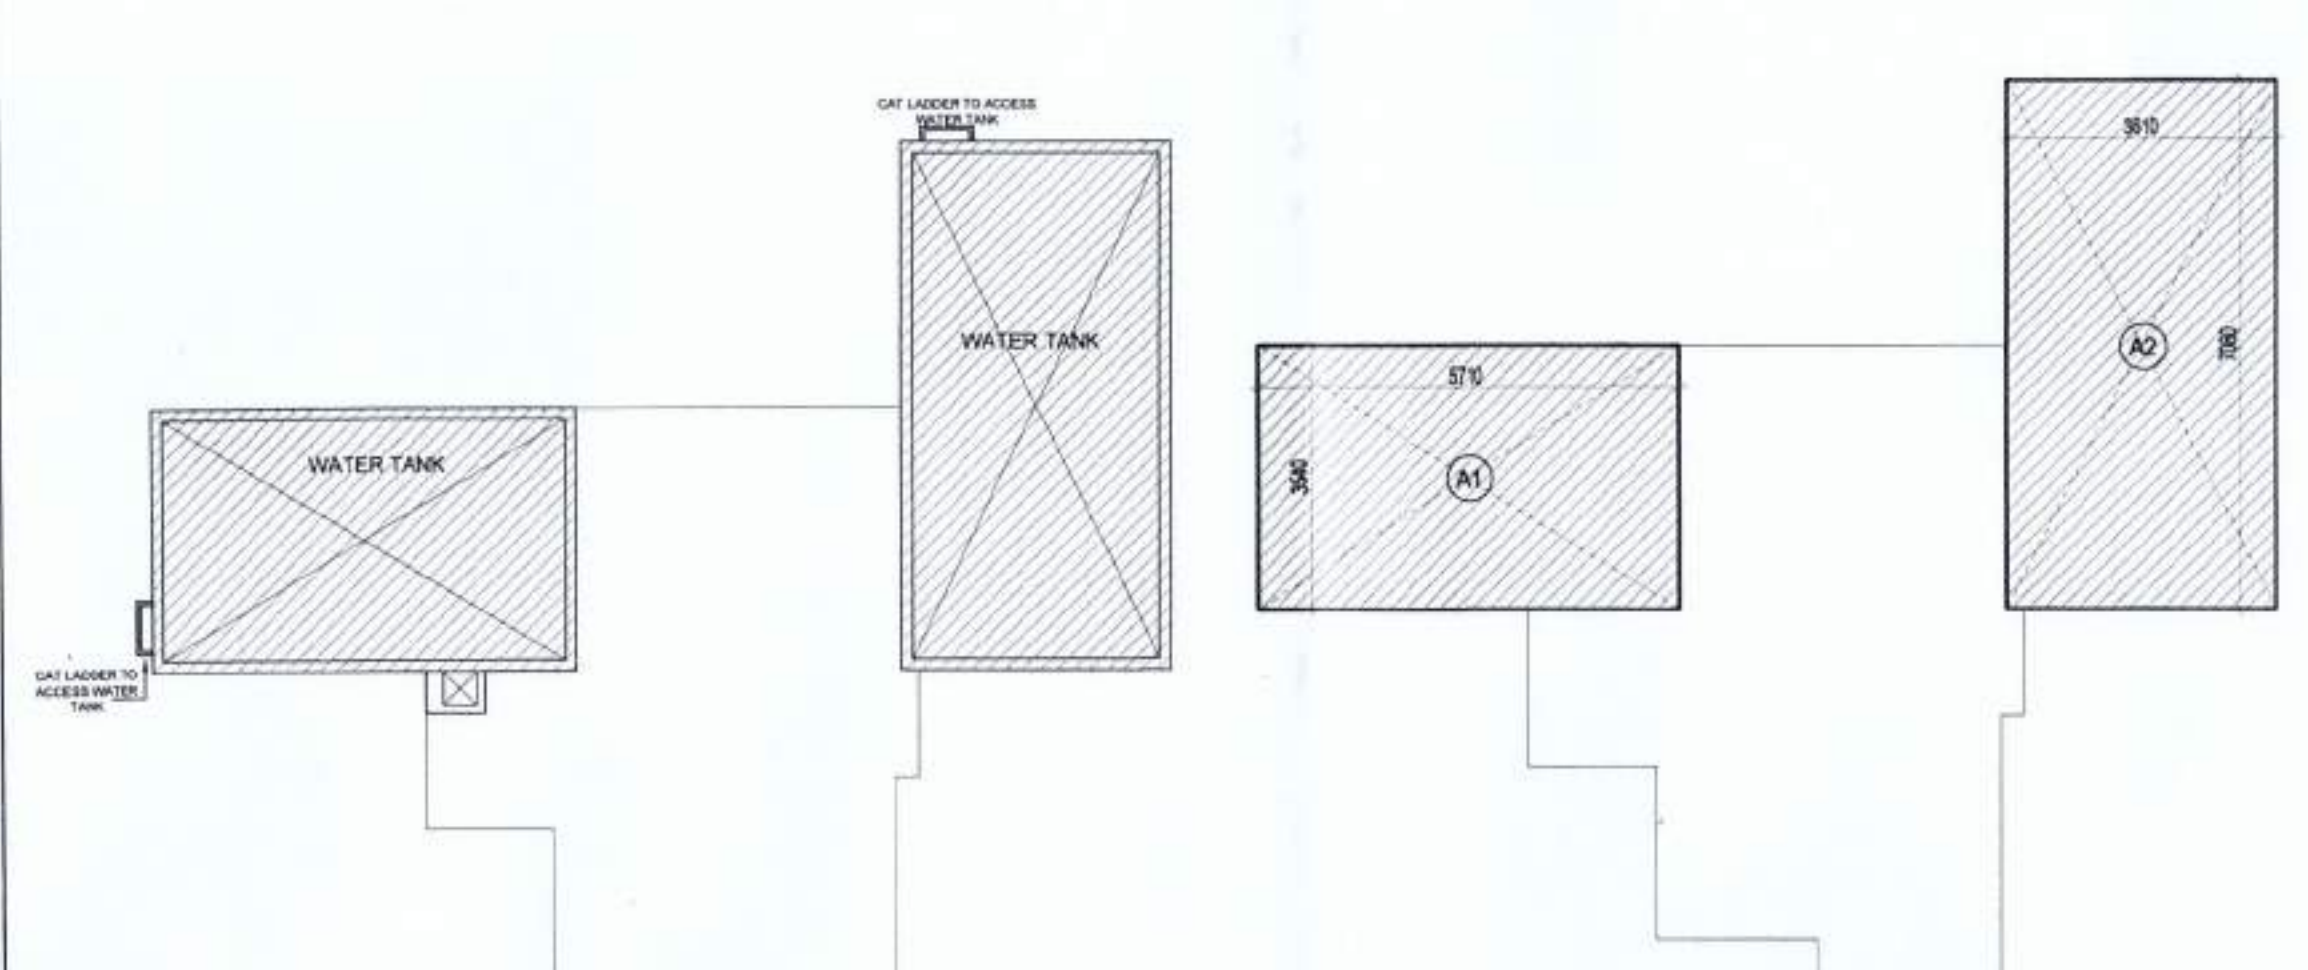


WATER TANK LVL. PLAN

AREA (TERRACE LVL.) (COMPOUNDABLE AREA)				
TO BE ADDED				
NAME	LENGTH(MT.)	WIDTH(MT.)	NO.	AREA(SQ.MT.)
A1	10.060	3.540	1	35.612
A2	3.610	7.080	1	25.559
A3	1.710	2.100	1	3.591
A4	4.895	1.430	1	7.000
A5	2.130	2.990	1	6.369
A6	2.460	3.890	1	9.569
TOTAL				87.700

AREA (WATER TANK LVL.) (COMPOUNDABLE AREA)				
TO BE ADDED				
NAME	LENGTH(MT.)	WIDTH(MT.)	NO.	AREA(SQ.MT.)
A1	5.710	3.540	1	20.213
A2	3.610	7.080	1	25.559
TOTAL				45.772

AREA DETAIL (COMPOUNDABLE) WATER TANK LVL.

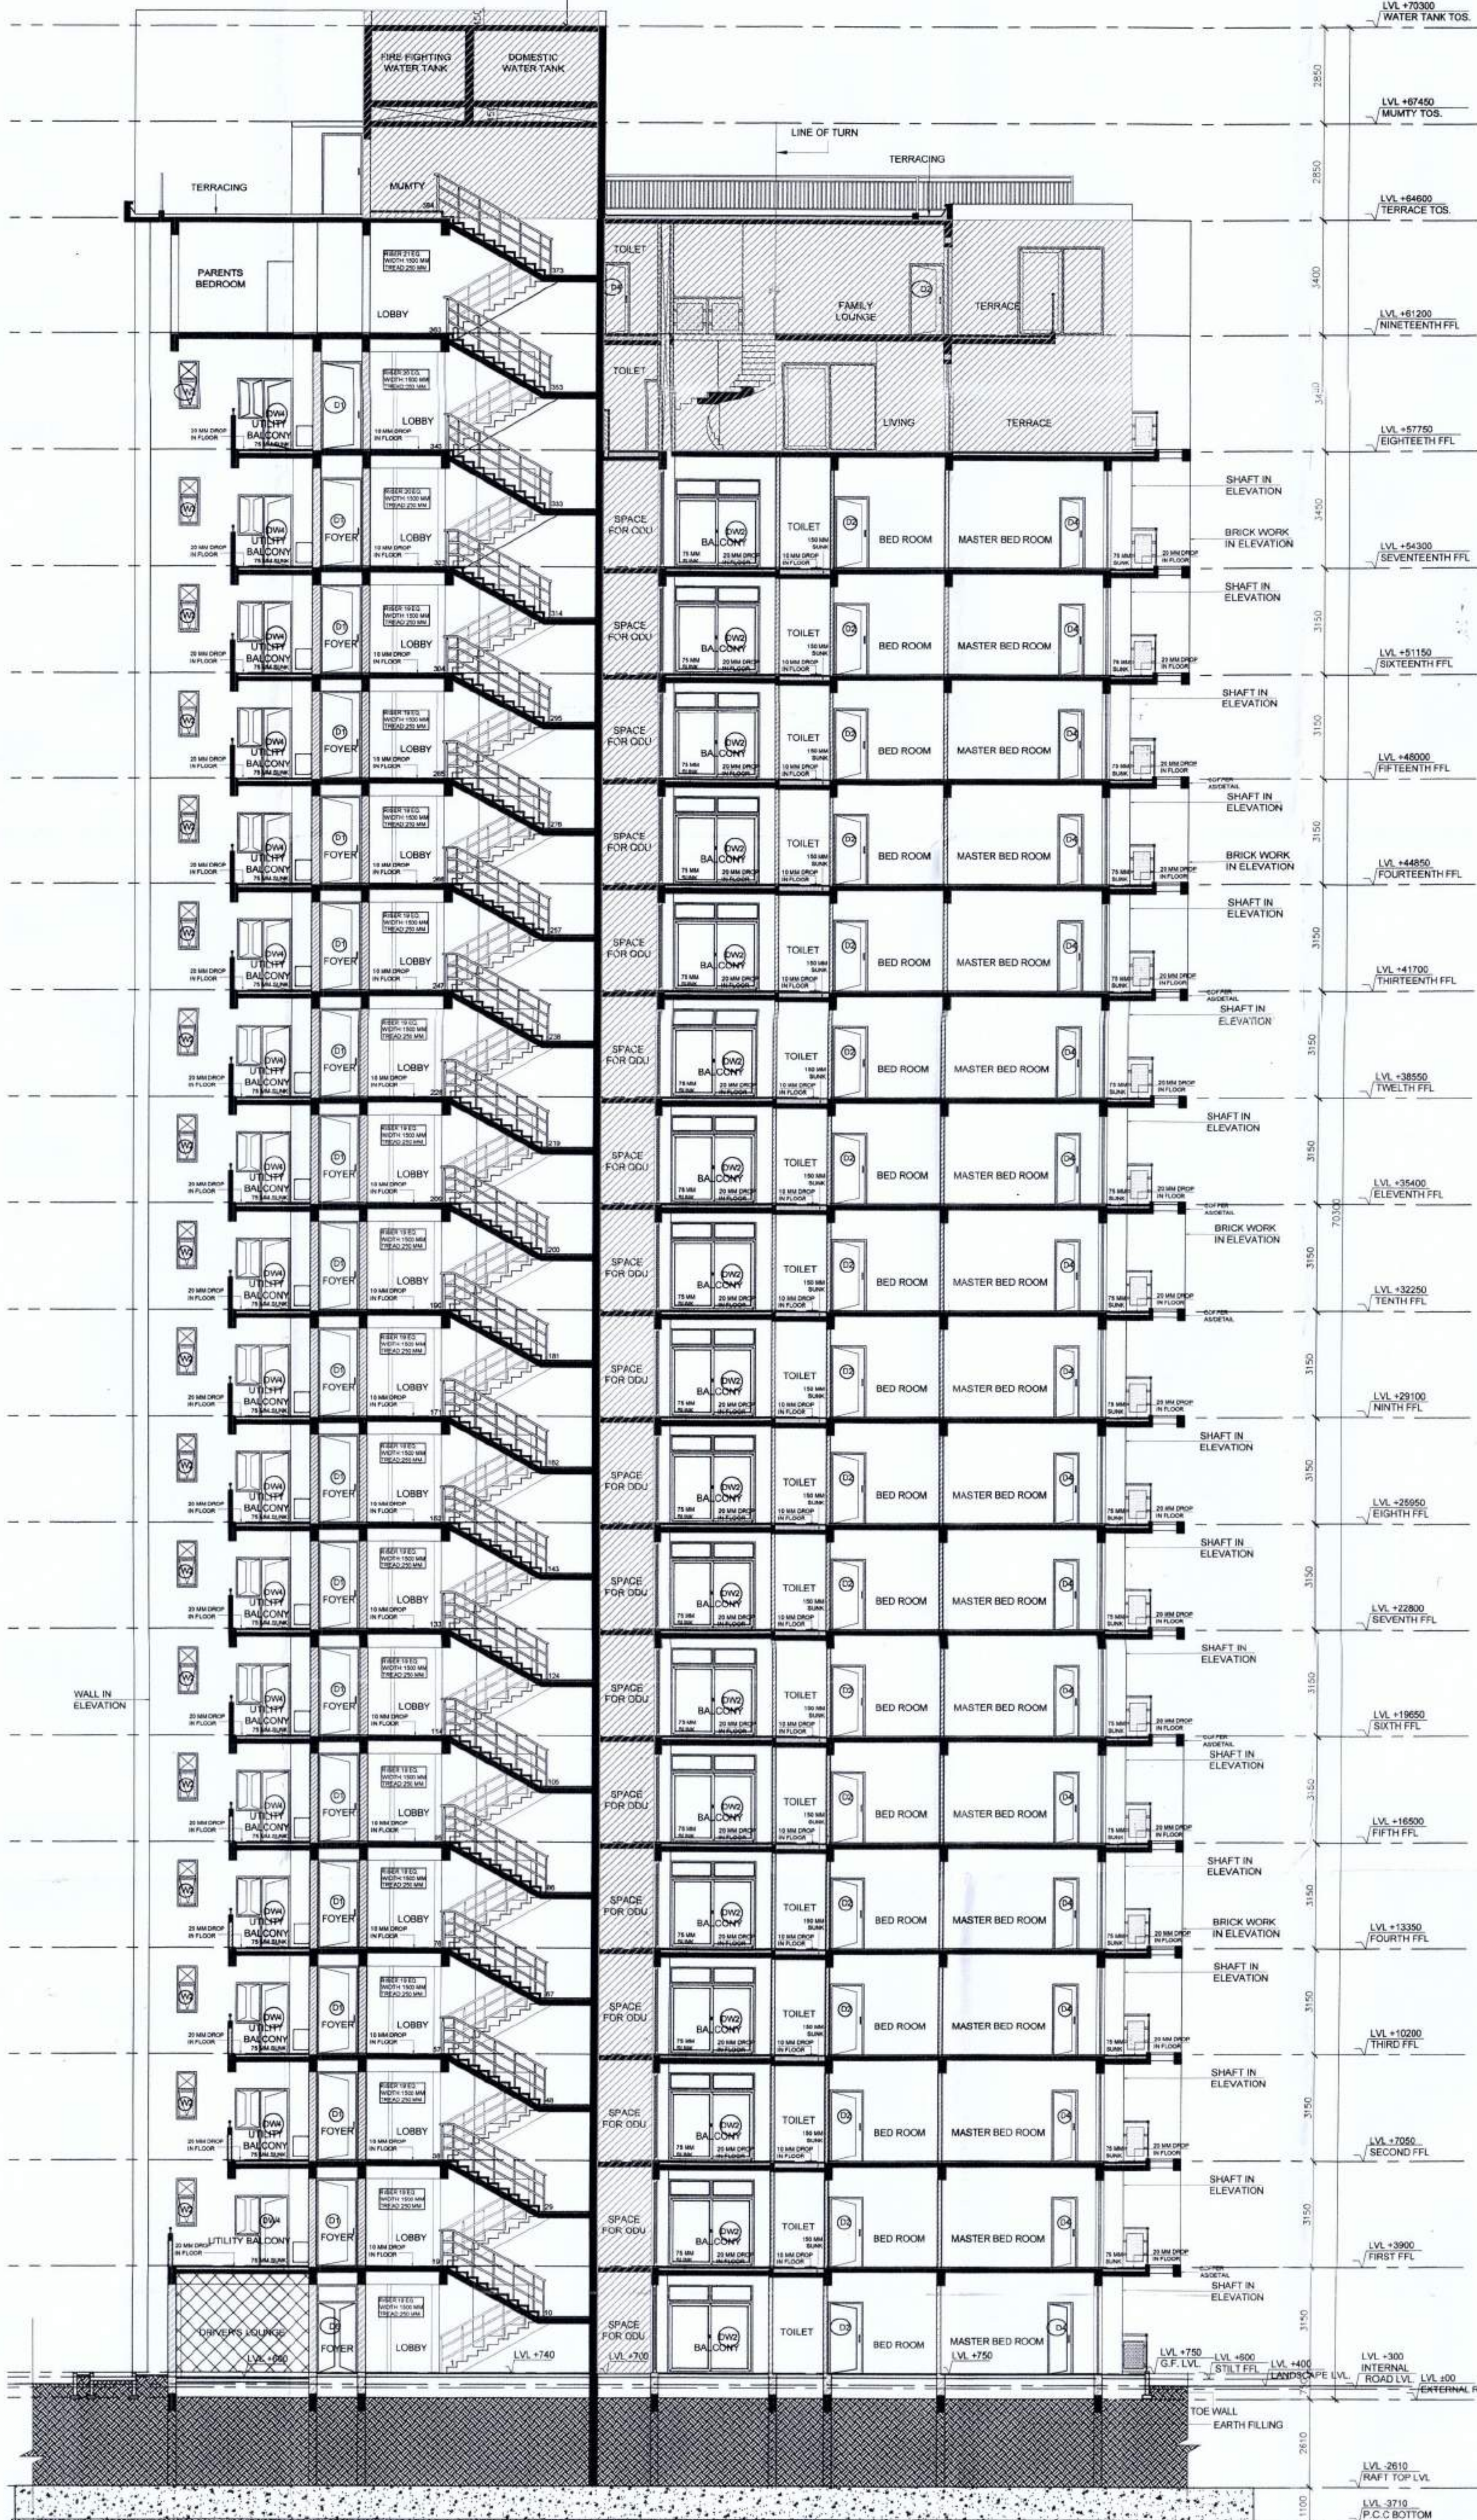

SECTION 1-1

COMPOUNDABLE AREA
VARIATIONS

TOWER-1 (BLOCK-A)
POCKET - D
(GOLF VIEW APARTMENT)

OWNERS
ANSAL PROPERTIES &
INFRASTRUCTURE LTD.
115, ANSAL BHAWAN, 15-K MARG
NEW DELHI-110001

Architects
RAO
RANJAN RAO ARCHITECTS
14, 15, 16,100

CONSULTANT
REFL
RANJAN RAO ENTERPRISES PVT. LTD.
TOWN & COUNTRY PLANNING, ARCHITECTS & INTERIOR DESIGNERS, SURVEY
DMS, SERVICES ENGINEERING,
GROUND FLOOR, TANK BHAWAN COMPLEX, 13/14/15/99/100

Drawn By
BLOCK TYPE
TOWER-1, BLOCK-A
G + 15

Checked By
BALNEET
RAJENDRA

Scale
1:100
Date
24-12-14
Project No.
13, Rana Pratap Marg, Lucknow-226001

AREA DETAIL (F.A.R.)
TYPICAL FLOOR PLAN (1ST TO 16TH FLOOR)

- ### 18TH FLOOR PLAN (UPPER PENT HOUSE)

P




TOTAL (F.A.R. AREA) A+B+C+D	=	657.63
-----------------------------	---	--------

0

Scale	Date	Org. No.	ntv
-------	------	----------	-----

AS BUILT DRAWING OF
GROUP HOUSING PROJECT ON 25-41
ADAMS STREET, BOSTON
SUBMIT CITY OF BOSTON
TOWN OF LYNN

PROJECT - 2007-2008

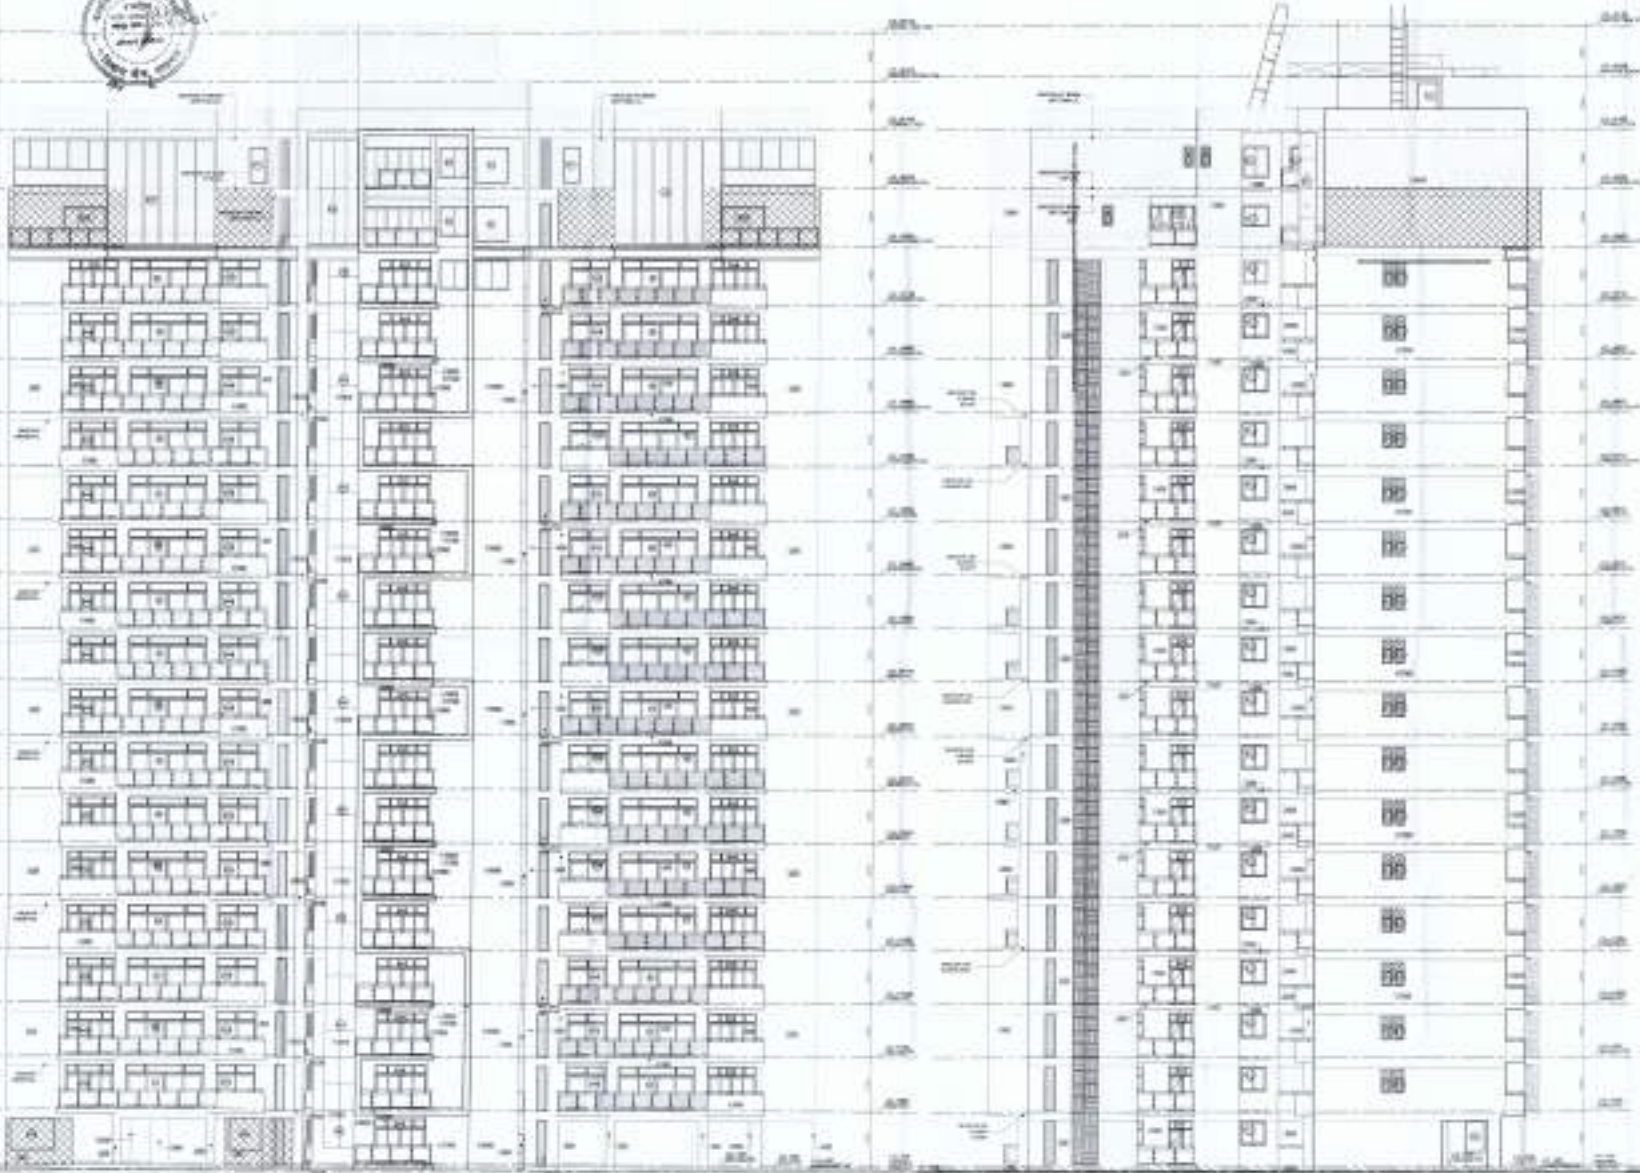

ELEVATION 1

ELEVATION 2

PROJECT LOCATION
25-41 ADAMS STREET, BOSTON, MA 02111

OWNER
BOSTON HOUSING DEVELOPMENT CORPORATION

ARCHITECT
RAC


DATE
10/1/07

SCALE
1/8" = 1'-0"

NOTES
1. SEE ELEVATION 1 FOR DETAILS OF THE BUILDING EXTERIOR.
2. SEE ELEVATION 2 FOR DETAILS OF THE BUILDING EXTERIOR.


STANDARD OF WORKS & MATERIALS

NO.	DESCRIPTION	UNIT	QUANTITY	REMARKS
1	CEMENT	50KG BAG	1000	
2	CEMENT	50KG BAG	1000	
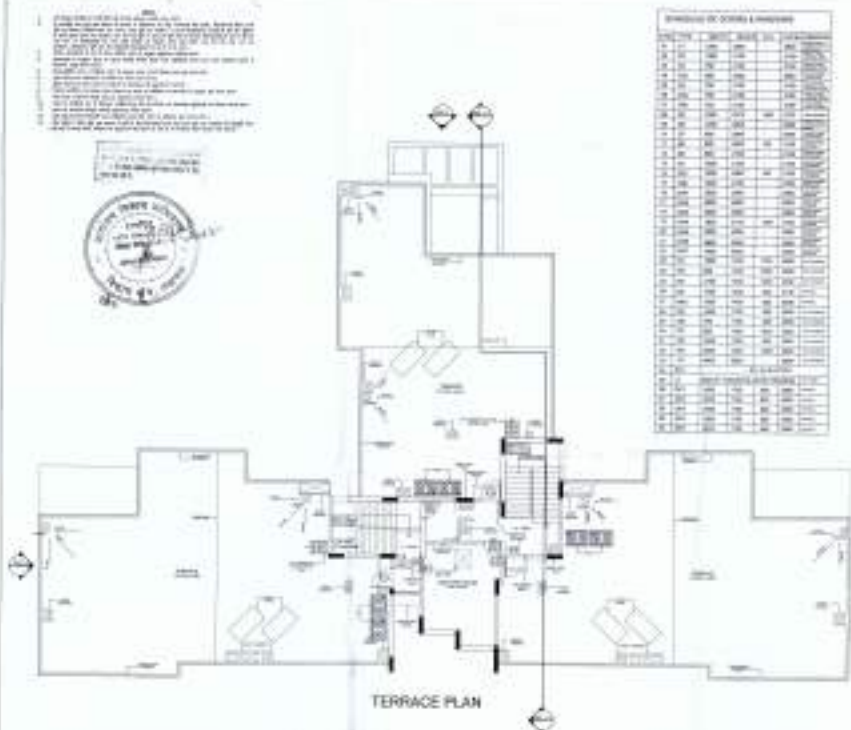

STANDARD OF WORKS & MATERIALS

NO.	DESCRIPTION	UNIT	QUANTITY	REMARKS
1	CEMENT	50KG BAG	1000	
2	CEMENT	50KG BAG	1000	
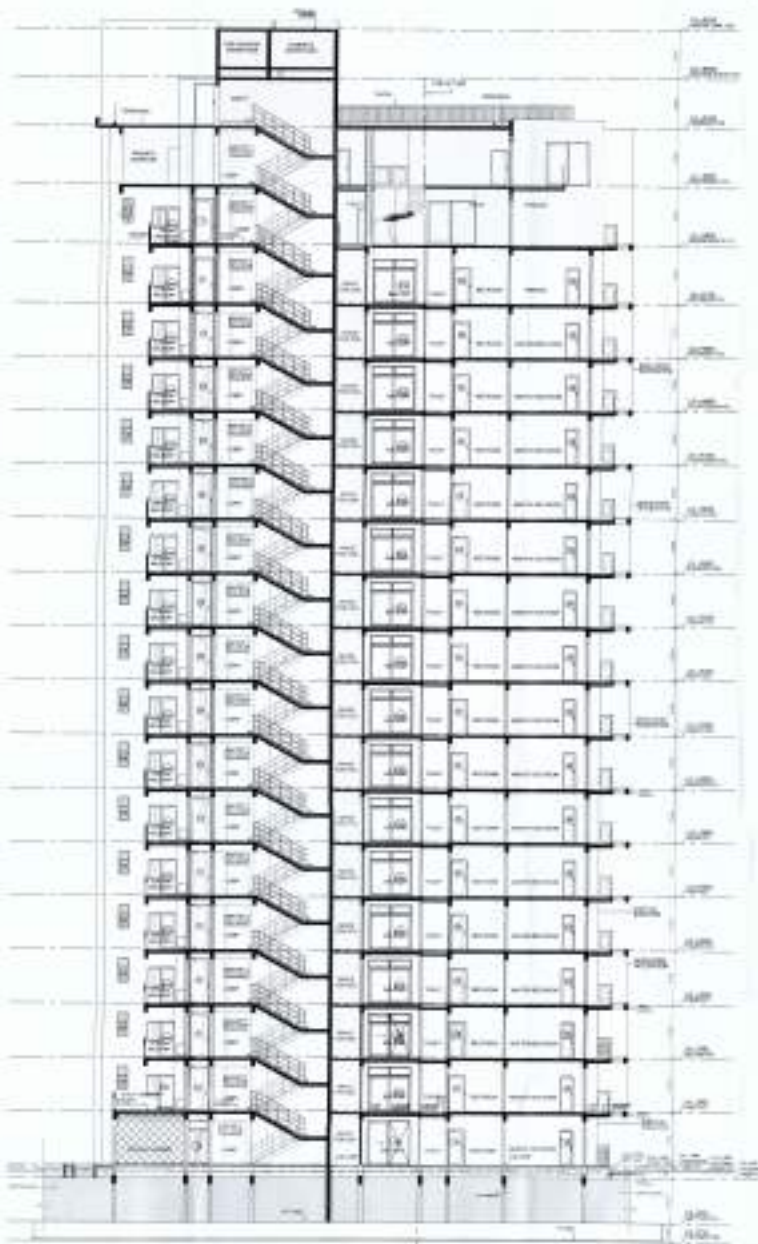

COMPOUNDABLE AREA
COMPOUNDABLE AREA

COMPANY DETAILS
PROJECT 1
PROJECT 2
[illegible]

1. NAME (S, M, & L) 2. PROB. # 3. 2007 ORIGIN (REG) 4. STATUS 5. REMARKS 6. DATE 7. TIME 8. LOCATION 9. WIND 10. SEA 11. WAVE 12. TEMP 13. HUMID 14. PRECIP 15. VISIB 16. MOON 17. SUN 18. STAR 19. PLANET 20. COMET 21. NEBULA 22. CLUSTER 23. SHOCK 24. OTHER 25. REMARKS 26. DATE 27. TIME 28. LOCATION 29. WIND 30. SEA 31. WAVE 32. TEMP 33. HUMID 34. PRECIP 35. VISIB 36. MOON 37. SUN 38. STAR 39. PLANET 40. COMET 41. NEBULA 42. CLUSTER 43. SHOCK 44. OTHER 45. REMARKS 46. DATE 47. TIME 48. LOCATION 49. WIND 50. SEA 51. WAVE 52. TEMP 53. HUMID 54. PRECIP 55. VISIB 56. MOON 57. SUN 58. STAR 59. PLANET 60. COMET 61. NEBULA 62. CLUSTER 63. SHOCK 64. OTHER 65. REMARKS 66. DATE 67. TIME 68. LOCATION 69. WIND 70. SEA 71. WAVE 72. TEMP 73. HUMID 74. PRECIP 75. VISIB 76. MOON 77. SUN 78. STAR 79. PLANET 80. COMET 81. NEBULA 82. CLUSTER 83. SHOCK 84. OTHER 85. REMARKS 86. DATE 87. TIME 88. LOCATION 89. WIND 90. SEA 91. WAVE 92. TEMP 93. HUMID 94. PRECIP 95. VISIB 96. MOON 97. SUN 98. STAR 99. PLANET 100. COMET 101. NEBULA 102. CLUSTER 103. SHOCK 104. OTHER 105. REMARKS 106. DATE 107. TIME 108. LOCATION 109. WIND 110. SEA 111. WAVE 112. TEMP 113. HUMID 114. PRECIP 115. VISIB 116. MOON 117. SUN 118. STAR 119. PLANET 120. COMET 121. NEBULA 122. CLUSTER 123. SHOCK 124. OTHER 125. REMARKS 126. DATE 127. TIME 128. LOCATION 129. WIND 130. SEA 131. WAVE 132. TEMP 133. HUMID 134. PRECIP 135. VISIB 136. MOON 137. SUN 138. STAR 139. PLANET 140. COMET 141. NEBULA 142. CLUSTER 143. SHOCK 144. OTHER 145. REMARKS 146. DATE 147. TIME 148. LOCATION 149. WIND 150. SEA 151. WAVE 152. TEMP 153. HUMID 154. PRECIP 155. VISIB 156. MOON 157. SUN 158. STAR 159. PLANET 160. COMET 161. NEBULA 162. CLUSTER 163. SHOCK 164. OTHER 165. REMARKS 166. DATE 167. TIME 168. LOCATION 169. WIND 170. SEA 171. WAVE 172. TEMP 173. HUMID 174. PRECIP 175. VISIB 176. MOON 177. SUN 178. STAR 179. PLANET 180. COMET 181. NEBULA 182. CLUSTER 183. SHOCK 184. OTHER 185. REMARKS 186. DATE 187. TIME 188. LOCATION 189. WIND 190. SEA 191. WAVE 192. TEMP 193. HUMID 194. PRECIP 195. VISIB 196. MOON 197. SUN 198. STAR 199. PLANET 200. COMET 201. NEBULA 202. CLUSTER 203. SHOCK 204. OTHER 205. REMARKS 206. DATE 207. TIME 208. LOCATION 209. WIND 210. SEA 211. WAVE 212. TEMP 213. HUMID 214. PRECIP 215. VISIB 216. MOON 217. SUN 218. STAR 219. PLANET 220. COMET 221. NEBULA 222. CLUSTER 223. SHOCK 224. OTHER 225. REMARKS 226. DATE 227. TIME 228. LOCATION 229. WIND 230. SEA 231. WAVE 232. TEMP 233. HUMID 234. PRECIP 235. VISIB 236. MOON 237. SUN 238. STAR 239. PLANET 240. COMET 241. NEBULA 242. CLUSTER 243. SHOCK 244. OTHER 245. REMARKS 246. DATE 247. TIME 248. LOCATION 249. WIND 250. SEA
--

[illegible]

1. **QUESTION** (10 marks)
2. **ANSWER** (10 marks)
3. **QUESTION** (10 marks)
4. **ANSWER** (10 marks)
5. **QUESTION** (10 marks)
6. **ANSWER** (10 marks)
7. **QUESTION** (10 marks)
8. **ANSWER** (10 marks)
9. **QUESTION** (10 marks)
10. **ANSWER** (10 marks)



STILT FLOOR PLAN (APPROVED)

Factor	Effect on Growth
1. Soil Salinity	High salinity inhibits growth
2. Waterlogging	Excess waterlogging reduces growth
3. Nutrient Availability	Low nutrient levels limit growth
4. Soil pH	Extreme pH levels affect growth
5. Temperature	Optimal temperature range for growth
6. Light Intensity	High light intensity promotes growth
7. Wind Speed	High wind speeds can damage plants
8. Insect Pests	Presence of pests can reduce growth
9. Disease Incidence	Disease outbreaks can stunt growth
10. Human Activity	Disturbance from human activity affects growth



TYPICAL FLOOR PLAN (1ST TO 15TH FLOOR)
(APPROVED)

TYPICAL FLOOR PLAN (1ST TO 15TH FLOOR)

[illegible]

Age	1996-1997	1997-1998	1998-1999	2263-2264
-----	-----------	-----------	



COMPOUNDING RATE




SOLUBLE POLYMERIZATION OF 2,2,6,6-TETRAMETHYL-1,3-CYCLOHEPTADIENE				POLYMERIZATION OF 2,2,6,6-TETRAMETHYL-1,3-CYCLOHEPTADIENE IN THE PRESENCE OF 2,2,6,6-TETRAMETHYL-1,3-CYCLOHEPTADIENE			
Run	Time (min)	Yield (%)	Viscosity (dl/g)	Run	Time (min)	Yield (%)	Viscosity (dl/g)
1	10	100	0.10	1	10	100	0.10
2	20	100	0.10	2	20	100	0.10
3	30	100	0.10	3	30	100	0.10
92	920	100	0.10	92	920	100	0.10

	1980	1981	1982	2
--	------	------	---




18TH FLOOR PLAN (UPPER PENT HOUSE)

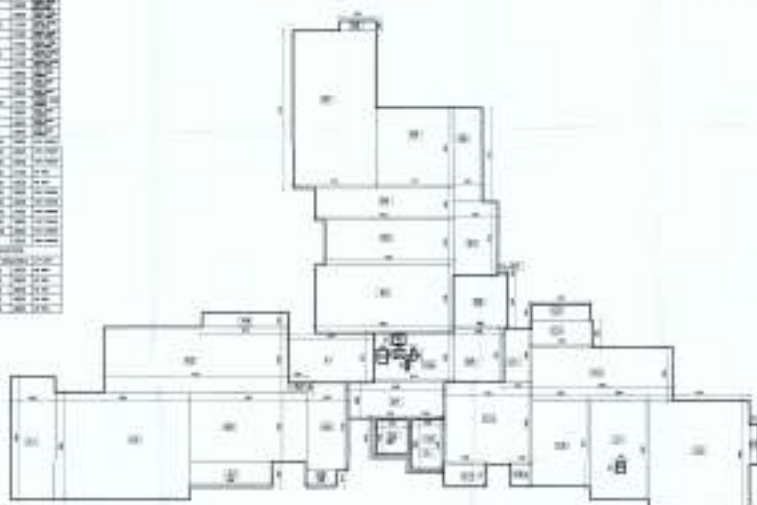

16TH FLOOR PLAN (UPPER PENT HOUSE)



TERRACE PLAN

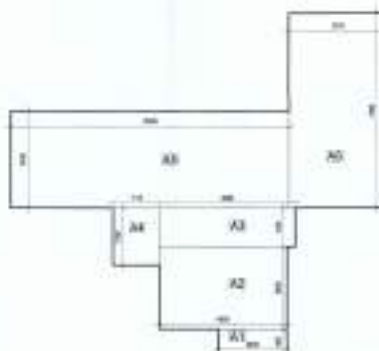

TERRACE PLAN


[illegible][illegible][illegible][illegible][illegible][illegible][illegible]

1	2	
---	---	---	---	---	---	---	---	---	----	----	-----

TABLE 1			
Summary of the results of the regression analysis			
Variable	Mean	Standard deviation	Correlation coefficient
Age	34.5	10.5	0.15
Gender	Male	1.0	0.10
Education	12.5	1.5	0.20
Experience	10.5	5.5	0.30
Income	15.5	5.5	0.40
Health	1.5	1.0	0.10
Family size	3.5	1.5	0.20
Marital status	Married	1.0	0.10
Religion	Christian	1.0	0.10
Occupation	Professional	1.0	0.10
Home ownership	Owned	1.0	0.10
Auto ownership	Owned	1.0	0.10
Travel frequency	Weekly	1.0	0.10
Travel mode	Car	1.0	0.10
Travel time	30 min	1.0	0.10
Travel cost	\$10	1.0	0.10
Travel satisfaction	4.0	1.0	0.10
Travel frequency	Weekly	1.0	0.10
Travel mode	Car	1.0	0.10
Travel time	30 min	1.0	0.10
Travel cost	\$10	1.0	0.10
Travel satisfaction	4.0	1.0	0.10

☐ country, include a link.
McGraw-Hill

WATER TANK I.E. DRINK

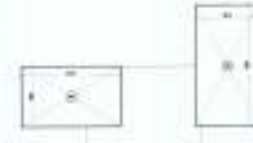

AREA DETAIL
WATER TANK LIE

[illegible]

