

NOTES:
1. ALL DIMENSIONS ARE IN METERS.
2. ALL WALLS ARE 200mm THICK UNLESS OTHERWISE SPECIFIED.
3. ALL FLOORS ARE 100mm CONCRETE SLAB ON 150mm GRAVEL.
4. ALL ROOFS ARE 100mm CONCRETE SLAB ON 150mm GRAVEL.
5. ALL STAIRS ARE 1000mm WIDE.
6. ALL LIFT SHAFTS ARE 1000mm WIDE.
7. ALL DOORS ARE 900mm WIDE.
8. ALL WINDOWS ARE 1200mm WIDE.
9. ALL VENTILATORS ARE 600mm WIDE.
10. ALL LIGHTS ARE 300mm DIA.



SCHEDULE OF DOORS & WINDOWS

NO.	DESCRIPTION	QTY	UNIT
1	DOOR 900mm x 2100mm	10	EA
2	DOOR 1200mm x 2100mm	5	EA
3	DOOR 1500mm x 2100mm	2	EA
4	DOOR 1800mm x 2100mm	1	EA
5	DOOR 2100mm x 2100mm	1	EA
6	DOOR 2400mm x 2100mm	1	EA
100	DOOR 30600mm x 2100mm	1	EA

REVISIONS

NO.	DESCRIPTION	DATE
1	ISSUED FOR PERMIT	12/15/2023
2	REVISED FOR COMMENTS	12/20/2023
3	REVISED FOR COMMENTS	12/25/2023
4	REVISED FOR COMMENTS	1/5/2024
5	REVISED FOR COMMENTS	1/10/2024
6	REVISED FOR COMMENTS	1/15/2024
7	REVISED FOR COMMENTS	1/20/2024
8	REVISED FOR COMMENTS	1/25/2024
9	REVISED FOR COMMENTS	2/5/2024
10	REVISED FOR COMMENTS	2/10/2024
11	REVISED FOR COMMENTS	2/15/2024
12	REVISED FOR COMMENTS	2/20/2024
13	REVISED FOR COMMENTS	2/25/2024
14	REVISED FOR COMMENTS	3/5/2024
15	REVISED FOR COMMENTS	3/10/2024
16	REVISED FOR COMMENTS	3/15/2024
17	REVISED FOR COMMENTS	3/20/2024
18	REVISED FOR COMMENTS	3/25/2024
19	REVISED FOR COMMENTS	4/5/2024
20	REVISED FOR COMMENTS	4/10/2024
21	REVISED FOR COMMENTS	4/15/2024
22	REVISED FOR COMMENTS	4/20/2024
23	REVISED FOR COMMENTS	4/25/2024
24	REVISED FOR COMMENTS	5/5/2024
25	REVISED FOR COMMENTS	5/10/2024
26	REVISED FOR COMMENTS	5/15/2024
27	REVISED FOR COMMENTS	5/20/2024
28	REVISED FOR COMMENTS	5/25/2024
29	REVISED FOR COMMENTS	6/5/2024
30	REVISED FOR COMMENTS	6/10/2024
31	REVISED FOR COMMENTS	6/15/2024
32	REVISED FOR COMMENTS	6/20/2024
33	REVISED FOR COMMENTS	6/25/2024
34	REVISED FOR COMMENTS	7/5/2024
35	REVISED FOR COMMENTS	7/10/2024
36	REVISED FOR COMMENTS	7/15/2024
37	REVISED FOR COMMENTS	7/20/2024
38	REVISED FOR COMMENTS	7/25/2024
39	REVISED FOR COMMENTS	8/5/2024
40	REVISED FOR COMMENTS	8/10/2024
41	REVISED FOR COMMENTS	8/15/2024
42	REVISED FOR COMMENTS	8/20/2024
43	REVISED FOR COMMENTS	8/25/2024
92	REVISED FOR COMMENTS	6/20/2025
93	REVISED FOR COMMENTS	6/25/2025
94	REVISED FOR COMMENTS	7/5/2025
95	REVISED FOR COMMENTS	7/10/2025
96	REVISED FOR COMMENTS	7/15/2025
97	REVISED FOR COMMENTS	7/20/2025
98	REVISED FOR COMMENTS	7/25/2025
99	REVISED FOR COMMENTS	8/5/2025
100	REVISED FOR COMMENTS	8/10/2025


COMPOUNDABLE AREA
AREA DETAIL

PROJECT:
ALL SHOWN DRAWING OF
GROUP BUILDING PROJECT ON 20-41
ACRES PLOT AT SECTION
BROADWAY GOLF CITY 14-7500
TOWNHIP LACKAWA

PROJECT: 20-41 NEW APARTMENT



20TH FLOOR PLAN (LOWER PENT HOUSE)

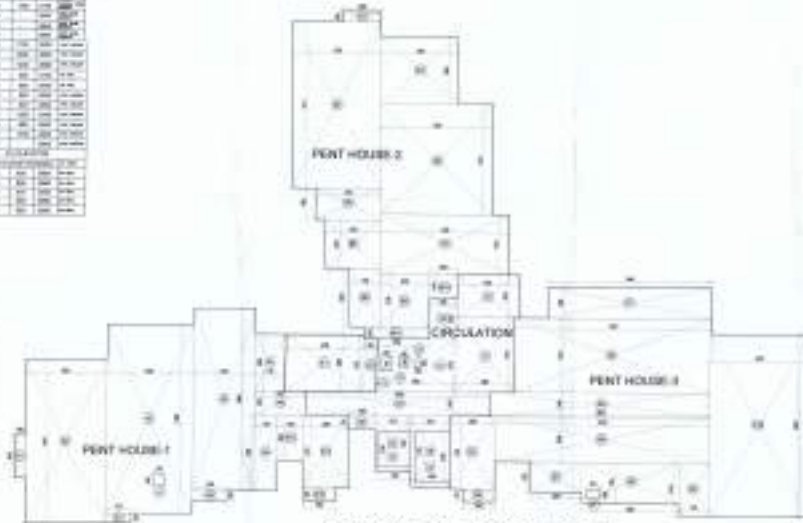

AREA DETAIL (A.R. & COMPOUNDABLE)
20TH FLOOR (LOWER PENT HOUSE)



21ST FLOOR PLAN (UPPER PENT HOUSE)



AREA DETAIL (A.R. & COMPOUNDABLE)
21ST FLOOR PLAN (UPPER PENT HOUSE)

AREA SUMMARY				AREA SUMMARY			
TOTAL AREA				TOTAL AREA			
NO. OF DOORS				NO. OF DOORS			
NO. OF WINDOWS				NO. OF WINDOWS			
NO. OF ROOFS				NO. OF ROOFS			
NO. OF FLOORS				NO. OF FLOORS			
NO. OF STAIRS				NO. OF STAIRS			
NO. OF ELEVATORS				NO. OF ELEVATORS			
NO. OF LIFT SHAFTS				NO. OF LIFT SHAFTS			
NO. OF CORES				NO. OF CORES			
NO. OF SERVICE AREAS				NO. OF SERVICE AREAS			
NO. OF MECHANICAL AREAS				NO. OF MECHANICAL AREAS			
NO. OF ELECTRICAL AREAS				NO. OF ELECTRICAL AREAS			
NO. OF TELEPHONE AREAS				NO. OF TELEPHONE AREAS			
NO. OF JANITORY AREAS				NO. OF JANITORY AREAS			
NO. OF STORAGE AREAS				NO. OF STORAGE AREAS			
NO. OF LOADING AREAS				NO. OF LOADING AREAS			
NO. OF UNLOADING AREAS				NO. OF UNLOADING AREAS			
NO. OF PARKING AREAS				NO. OF PARKING AREAS			
NO. OF DRIVEWAYS				NO. OF DRIVEWAYS			
NO. OF SIDEWALKS				NO. OF SIDEWALKS			
NO. OF STAIRS				NO. OF STAIRS			
NO. OF ELEVATORS				NO. OF ELEVATORS			
NO. OF LIFT SHAFTS				NO. OF LIFT SHAFTS			
NO. OF CORES				NO. OF CORES			
NO. OF SERVICE AREAS				NO. OF SERVICE AREAS			

1. ALL DIMENSIONS ARE IN METERS UNLESS OTHERWISE STATED.
2. ALL DIMENSIONS ARE TO FACE UNLESS OTHERWISE STATED.
3. ALL DIMENSIONS ARE TO BE VERIFIED BY THE CONTRACTOR.
4. ALL DIMENSIONS ARE TO BE VERIFIED BY THE CONTRACTOR.
5. ALL DIMENSIONS ARE TO BE VERIFIED BY THE CONTRACTOR.
6. ALL DIMENSIONS ARE TO BE VERIFIED BY THE CONTRACTOR.
7. ALL DIMENSIONS ARE TO BE VERIFIED BY THE CONTRACTOR.
8. ALL DIMENSIONS ARE TO BE VERIFIED BY THE CONTRACTOR.
9. ALL DIMENSIONS ARE TO BE VERIFIED BY THE CONTRACTOR.
10. ALL DIMENSIONS ARE TO BE VERIFIED BY THE CONTRACTOR.

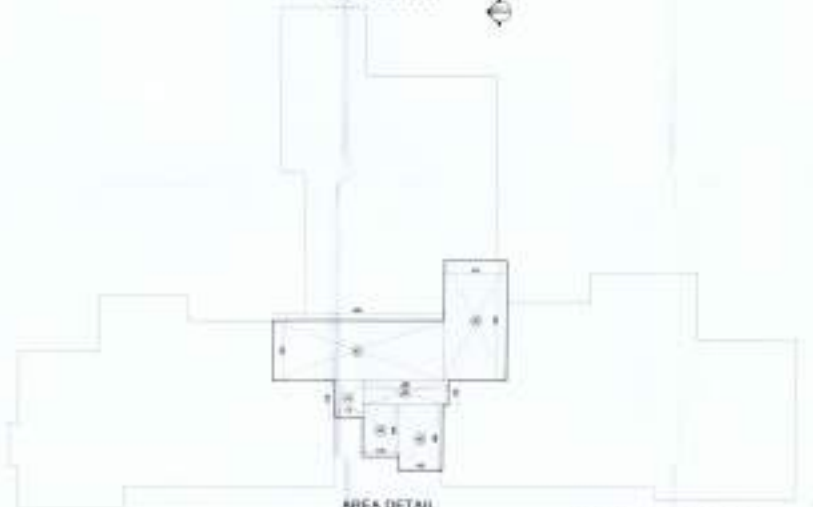


TABLE OF ROOMS & FINISHES

ROOM NO.	ROOM NAME	FINISHES
001	GROUND FLOOR	CONCRETE
002	FIRST FLOOR	CONCRETE
003	SECOND FLOOR	CONCRETE
004	THIRD FLOOR	CONCRETE
005	FOURTH FLOOR	CONCRETE
006	FIFTH FLOOR	CONCRETE
007	SIXTH FLOOR	CONCRETE
008	SEVENTH FLOOR	CONCRETE
009	EIGHTH FLOOR	CONCRETE
010	NINTH FLOOR	CONCRETE
011	TENTH FLOOR	CONCRETE
012	ELEVENTH FLOOR	CONCRETE
013	TWELFTH FLOOR	CONCRETE
014	THIRTEENTH FLOOR	CONCRETE
015	FOURTEENTH FLOOR	CONCRETE
016	FIFTEENTH FLOOR	CONCRETE
017	SIXTEENTH FLOOR	CONCRETE
018	SEVENTEENTH FLOOR	CONCRETE
019	EIGHTEENTH FLOOR	CONCRETE
020	NINETEENTH FLOOR	CONCRETE
021	TIENTH FLOOR	CONCRETE
022	ROOF	CONCRETE



TERRACE PLAN



AREA DETAIL
TERRACE LVL




WATER TANK LVL PLAN

AREA DETAIL
WATER TANK LVL

TABLE OF ROOMS & FINISHES

ROOM NO.	ROOM NAME	FINISHES
001	GROUND FLOOR	CONCRETE
002	FIRST FLOOR	CONCRETE
003	SECOND FLOOR	CONCRETE
004	THIRD FLOOR	CONCRETE
005	FOURTH FLOOR	CONCRETE
006	FIFTH FLOOR	CONCRETE
007	SIXTH FLOOR	CONCRETE
008	SEVENTH FLOOR	CONCRETE
009	EIGHTH FLOOR	CONCRETE
010	NINTH FLOOR	CONCRETE
011	TENTH FLOOR	CONCRETE
012	ELEVENTH FLOOR	CONCRETE
013	TWELFTH FLOOR	CONCRETE
014	THIRTEENTH FLOOR	CONCRETE
015	FOURTEENTH FLOOR	CONCRETE
016	FIFTEENTH FLOOR	CONCRETE
017	SIXTEENTH FLOOR	CONCRETE
018	SEVENTEENTH FLOOR	CONCRETE
019	EIGHTEENTH FLOOR	CONCRETE
020	NINETEENTH FLOOR	CONCRETE
021	TIENTH FLOOR	CONCRETE
022	ROOF	CONCRETE

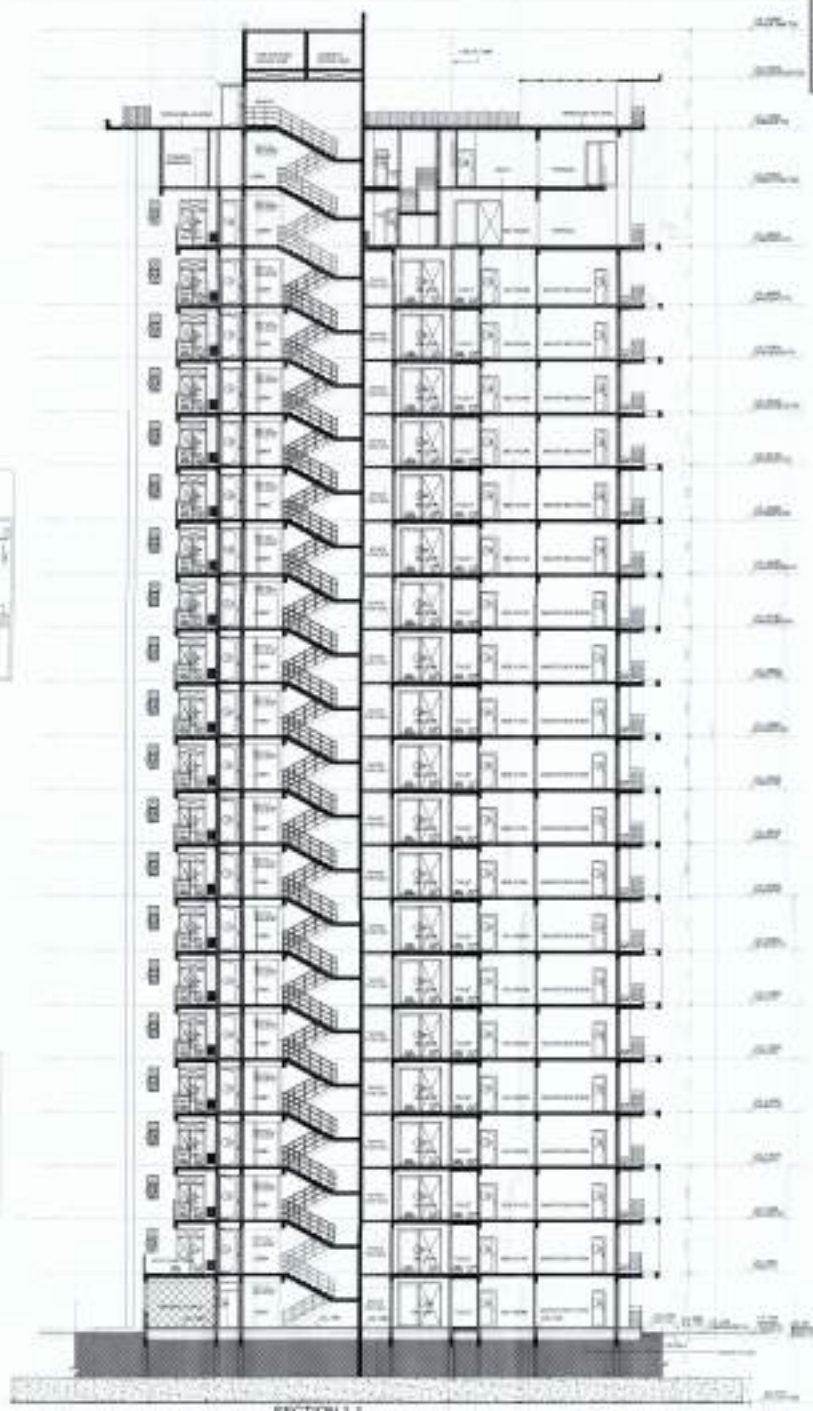

SECTION 1-1

PROJECT:
AS BUILT DRAWING OF
GROUP HOUSING PROJECT ON 20th
FLOOR OF AT SECTOR
SUBURBAN CITY, H-TECH
TOWNSHIP, LIAONING

PROJECT: 1-1 (SEE PLAN FOR DETAILS)

CONSTRUCTION AREA
CONSTRUCTION AREA

PROJECT:
AS BUILT DRAINAGE OF
EXISTING HOUSING PROJECT ON 36.4
ACRE PLOT AT SECTION 4,
SHAWNEE GOLF CITY, BUTCH
TOWNSHIP, ILLINOIS


— 100% —


Figure 1 consists of six sub-graphs, labeled (a) through (f), each showing the percentage of total catch for a specific fish species over time from 1970 to 1990. The y-axis for all graphs represents the percentage of total catch, ranging from 0 to 100. The x-axis represents the year, from 1970 to 1990. Two fishing methods are compared: 100% gillnet (solid line) and 100% trawl (dashed line).

- (a) Atlantic croaker: The 100% gillnet method shows a steady increase in catch percentage from approximately 20% in 1970 to 80% in 1990. The 100% trawl method shows a more fluctuating trend, starting around 40% and ending around 60%.
- (b) Atlantic menhaden: The 100% gillnet method shows a significant increase in catch percentage from approximately 20% in 1970 to 80% in 1990. The 100% trawl method shows a more fluctuating trend, starting around 40% and ending around 60%.
- (c) Atlantic herring: The 100% gillnet method shows a steady increase in catch percentage from approximately 20% in 1970 to 80% in 1990. The 100% trawl method shows a more fluctuating trend, starting around 40% and ending around 60%.
- (d) Atlantic bluefish: The 100% gillnet method shows a steady increase in catch percentage from approximately 20% in 1970 to 80% in 1990. The 100% trawl method shows a more fluctuating trend, starting around 40% and ending around 60%.
- (e) Atlantic silverside: The 100% gillnet method shows a steady increase in catch percentage from approximately 20% in 1970 to 80% in 1990. The 100% trawl method shows a more fluctuating trend, starting around 40% and ending around 60%.
- (f) Atlantic spot: The 100% gillnet method shows a steady increase in catch percentage from approximately 20% in 1970 to 80% in 1990. The 100% trawl method shows a more fluctuating trend, starting around 40% and ending around 60%.

FORM 10-200-0
SELF-INSURANCE

GENERAL INFORMATION

NAME: RAC

ADDRESS: 10000

CITY: NEW YORK

STATE: NY

ZIP: 10001

INSURANCE INFORMATION

POLICY NUMBER: 10000

EFFECTIVE DATE: 1/1/00

EXPIRATION DATE: 12/31/00

INSURANCE TYPE: GENERAL LIABILITY

INSURANCE COMPANY: RAC

SIGNATURE

Signature: [Handwritten Signature]

Date: 1/1/00

1

[illegible]

TABLE 1. Summary of the data for the 1000 samples				
The 1000 samples				
Sample	Sample size	Sample mean	Sample SD	Sample SE
1	100	1.00	1.00	0.10
2	100	1.00	1.00	0.10
[illegible]

STILT FLOOR PLAN (APPROVED)

AREA DETAIL (P.A.R.)
(STILT FLOOR)


TYPICAL FLOOR PLAN (1ST TO 16TH FLOOR)
(APPROVED)

AREA DETAIL (P.A.N.)
TYPICAL FLOOR PLAN (1ST TO 16TH FLOOR)


PROJECT:
AS BUILT DRAWING OF
GROUP HOUSING PROJECT ON 35.41
ACRES PLOT AT SECTOR-1,
SUSHANT GOLF CITY, HI-TECH
TOWNSHIP, LUCKNOW.

POCKET - D (GOLF VIEW APARTMENT)

SCHEDULE OF DOORS & WINDOWS									
S.NO.	TYPE	WIDTH	HEIGHT	QTY	REMARKS				
01	D1	1200	2600	-	2600	DOOR	1	1200	2600
02	D2	1000	2100	-	2100	DOOR	1	1000	2100
03	D3	750	2100	-	2100	DOOR	1	750	2100
04	D3a	900	2600	-	2600	DOOR	1	900	2600
05	D4	750	2100	-	2100	DOOR	1	750	2100
06	D4a	750	2100	-	2100	DOOR	1	750	2100
07	D4b	750	2100	-	2100	DOOR	1	750	2100
08	D5	1500	2375	500	2375	DOOR	1	1500	2375
09	D6	1200	2600	-	2600	DOOR	1	1200	2600
10	D7	900	2600	-	2600	DOOR	1	900	2600
11	D8	835	2000	100	2100	DOOR	1	835	2000
12	D9	900	2100	-	2100	DOOR	1	900	2100
13	D3	1000	2100	-	2100	DOOR	1	1000	2100
14	D1	1000	2000	100	2100	DOOR	1	1000	2000
15	D2	1200	2100	-	2100	DOOR	1	1200	2100
16	DW1	3000	2600	-	2600	DOOR	1	3000	2600
17	DW2	2500	2600	-	2600	DOOR	1	2500	2600
18	DW3	3300	2600	-	2600	DOOR	1	3300	2600
19	DW4	1600	2100	900	2100	DOOR	1	1600	2100
20	DW5	2300	2600	-	2600	DOOR	1	2300	2600
21	DW6	2800	2600	-	2600	DOOR	1	2800	2600
22	DW7	1400	2600	-	2600	DOOR	1	1400	2600
23	W1	1500	1450	1150	2600	DOOR	1	1500	1450
24	W2	800	1400	1200	2600	DOOR	1	800	1400
25	W3	2100	1400	1200	2600	DOOR	1	2100	1400
26	W4	1000	1200	800	2100	DOOR	1	1000	1200
27	W4a	1500	1400	900	2600	DOOR	1	1500	1400
28	W5	1500	1700	900	2600	DOOR	1	1500	1700
29	W6	750	1700	900	2600	DOOR	1	750	1700
30	W7	400	1400	1050	2450	DOOR	1	400	1400
31	W8	1200	1700	900	2600	DOOR	1	1200	1700
32	W9	2000	1400	1200	2600	DOOR	1	2000	1400
33	G1	4500	2600	-	2600	DOOR	1	4500	2600
34	S61	-	-	-	-	DOOR	1	-	-
35	L1	AS/LIFT	VENOR & SHOP	DRAWING	LIFT	DOOR	1	-	-
36	OP1	1050	1700	800	2600	DOOR	1	1050	1700
37	OP2	1870	1700	800	2600	DOOR	1	1870	1700
38	OP3	3150	1700	800	2600	DOOR	1	3150	1700
39	OP4	1920	1700	800	2600	DOOR	1	1920	1700
40	OP5	2675	1700	800	2600	DOOR	1	2675	1700

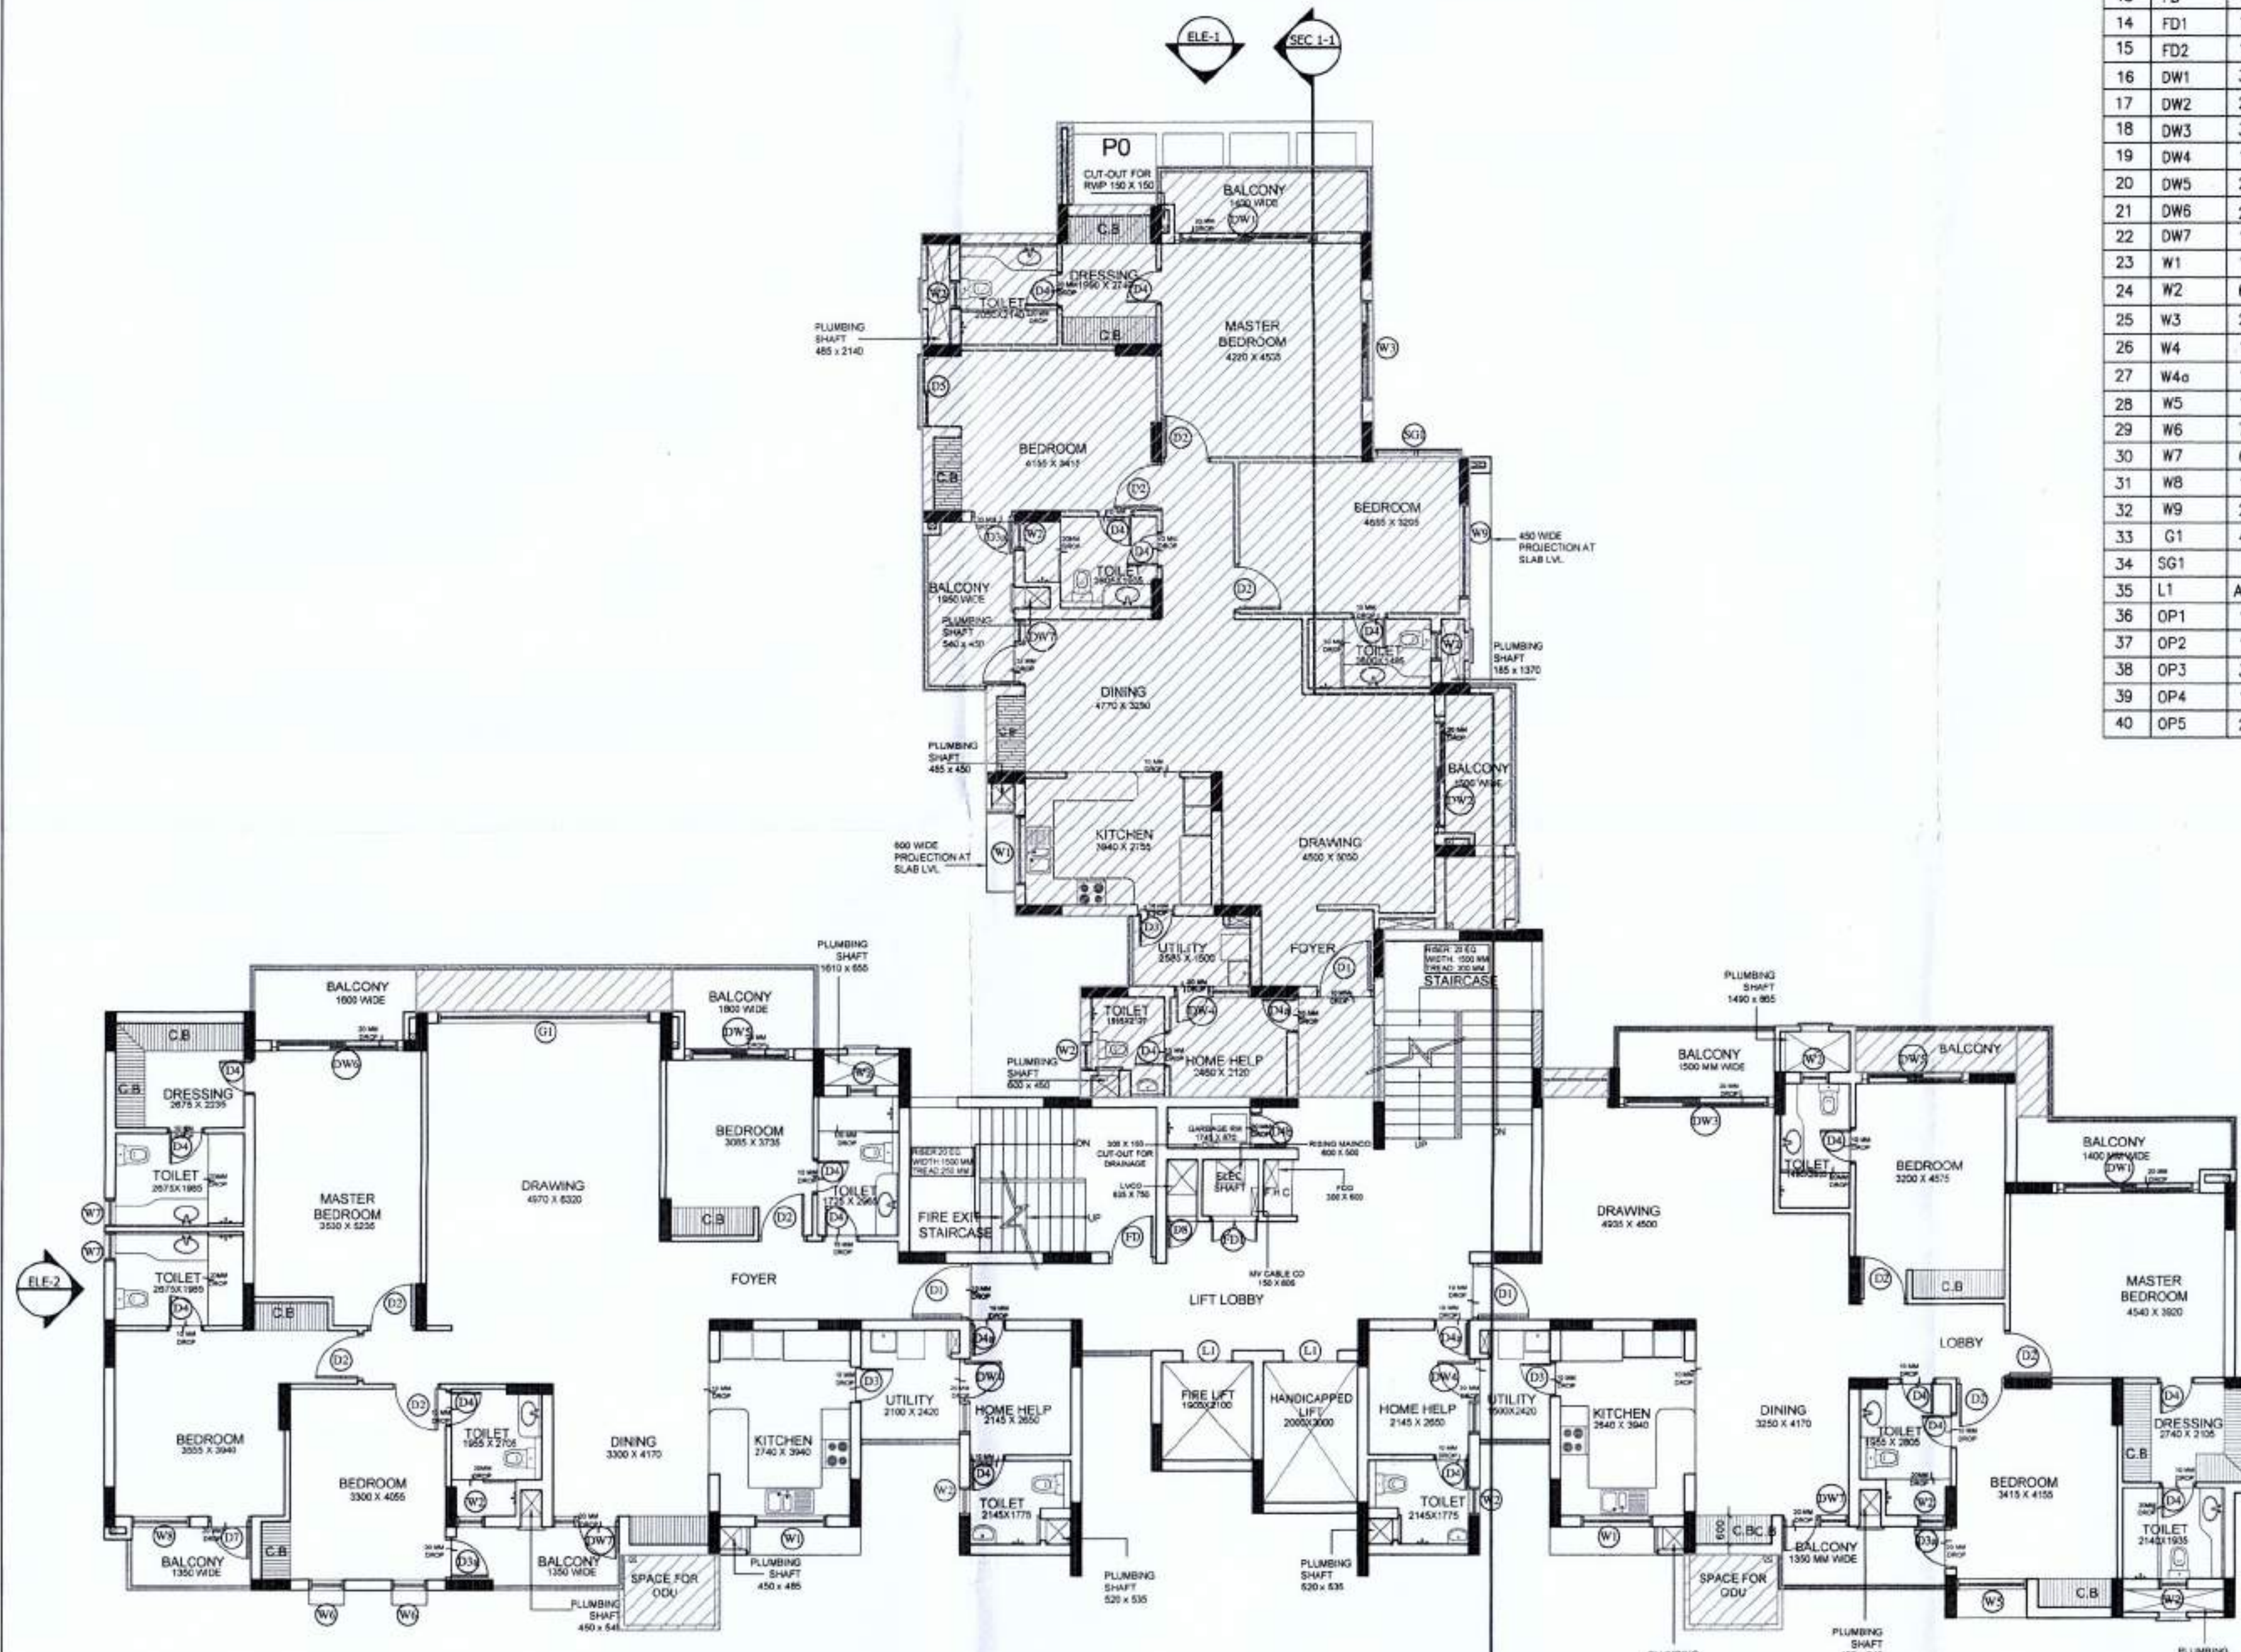


17TH FLOOR PLAN

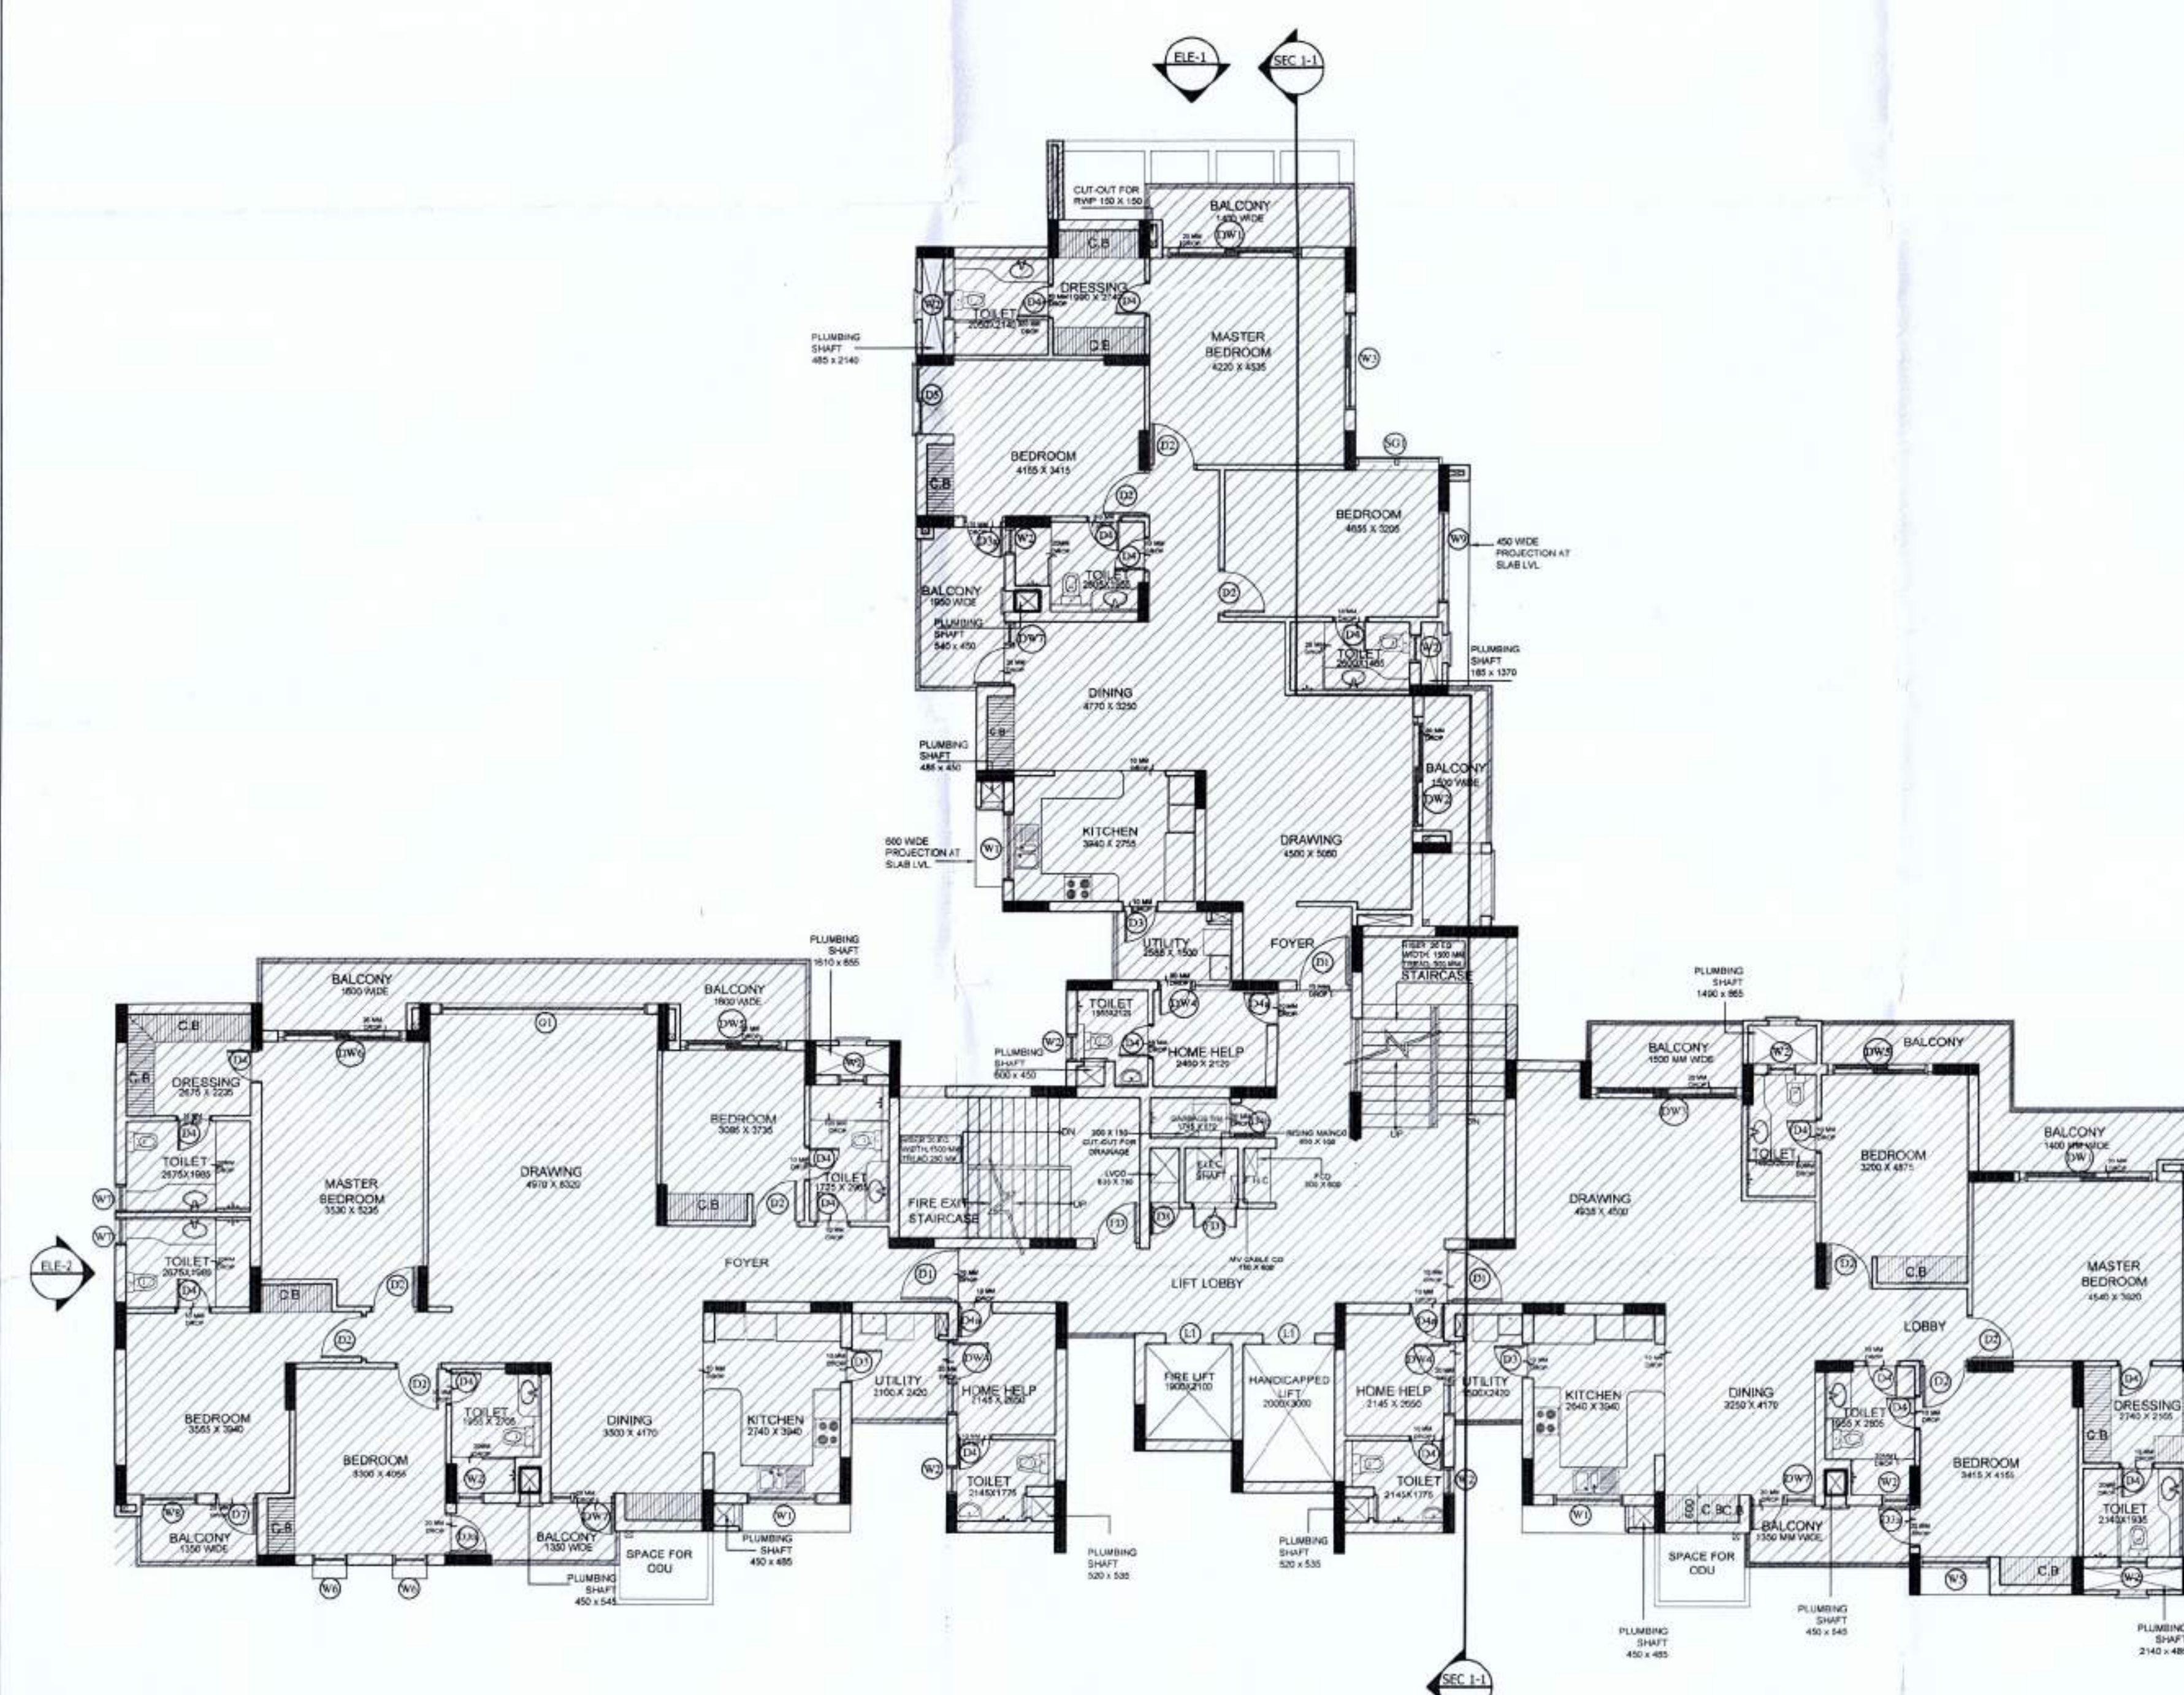


TYPICAL FLOOR PLAN (18TH & 19TH FLOOR)

1. All dimensions are in mm unless otherwise specified.
2. All dimensions are to be taken from the center line of the wall or column.
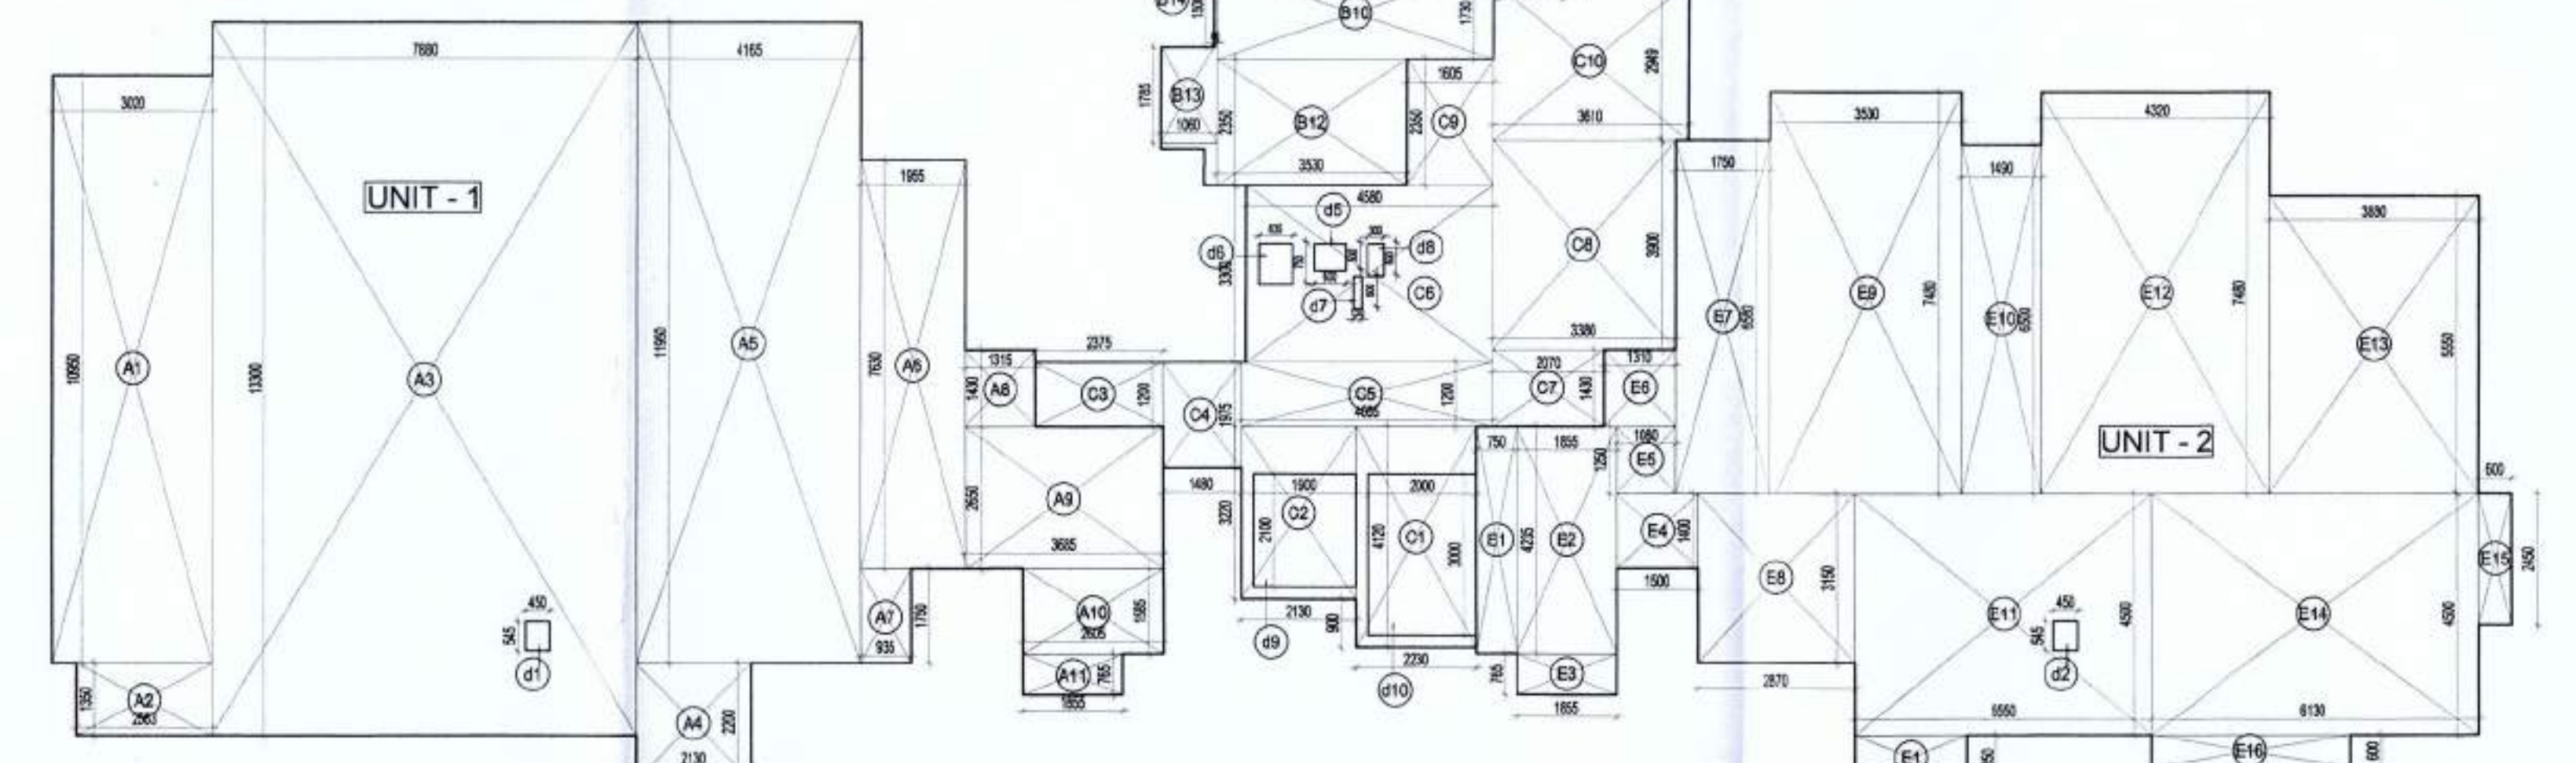


AREA DETAIL (F.A.R.)
(17TH FLOOR)

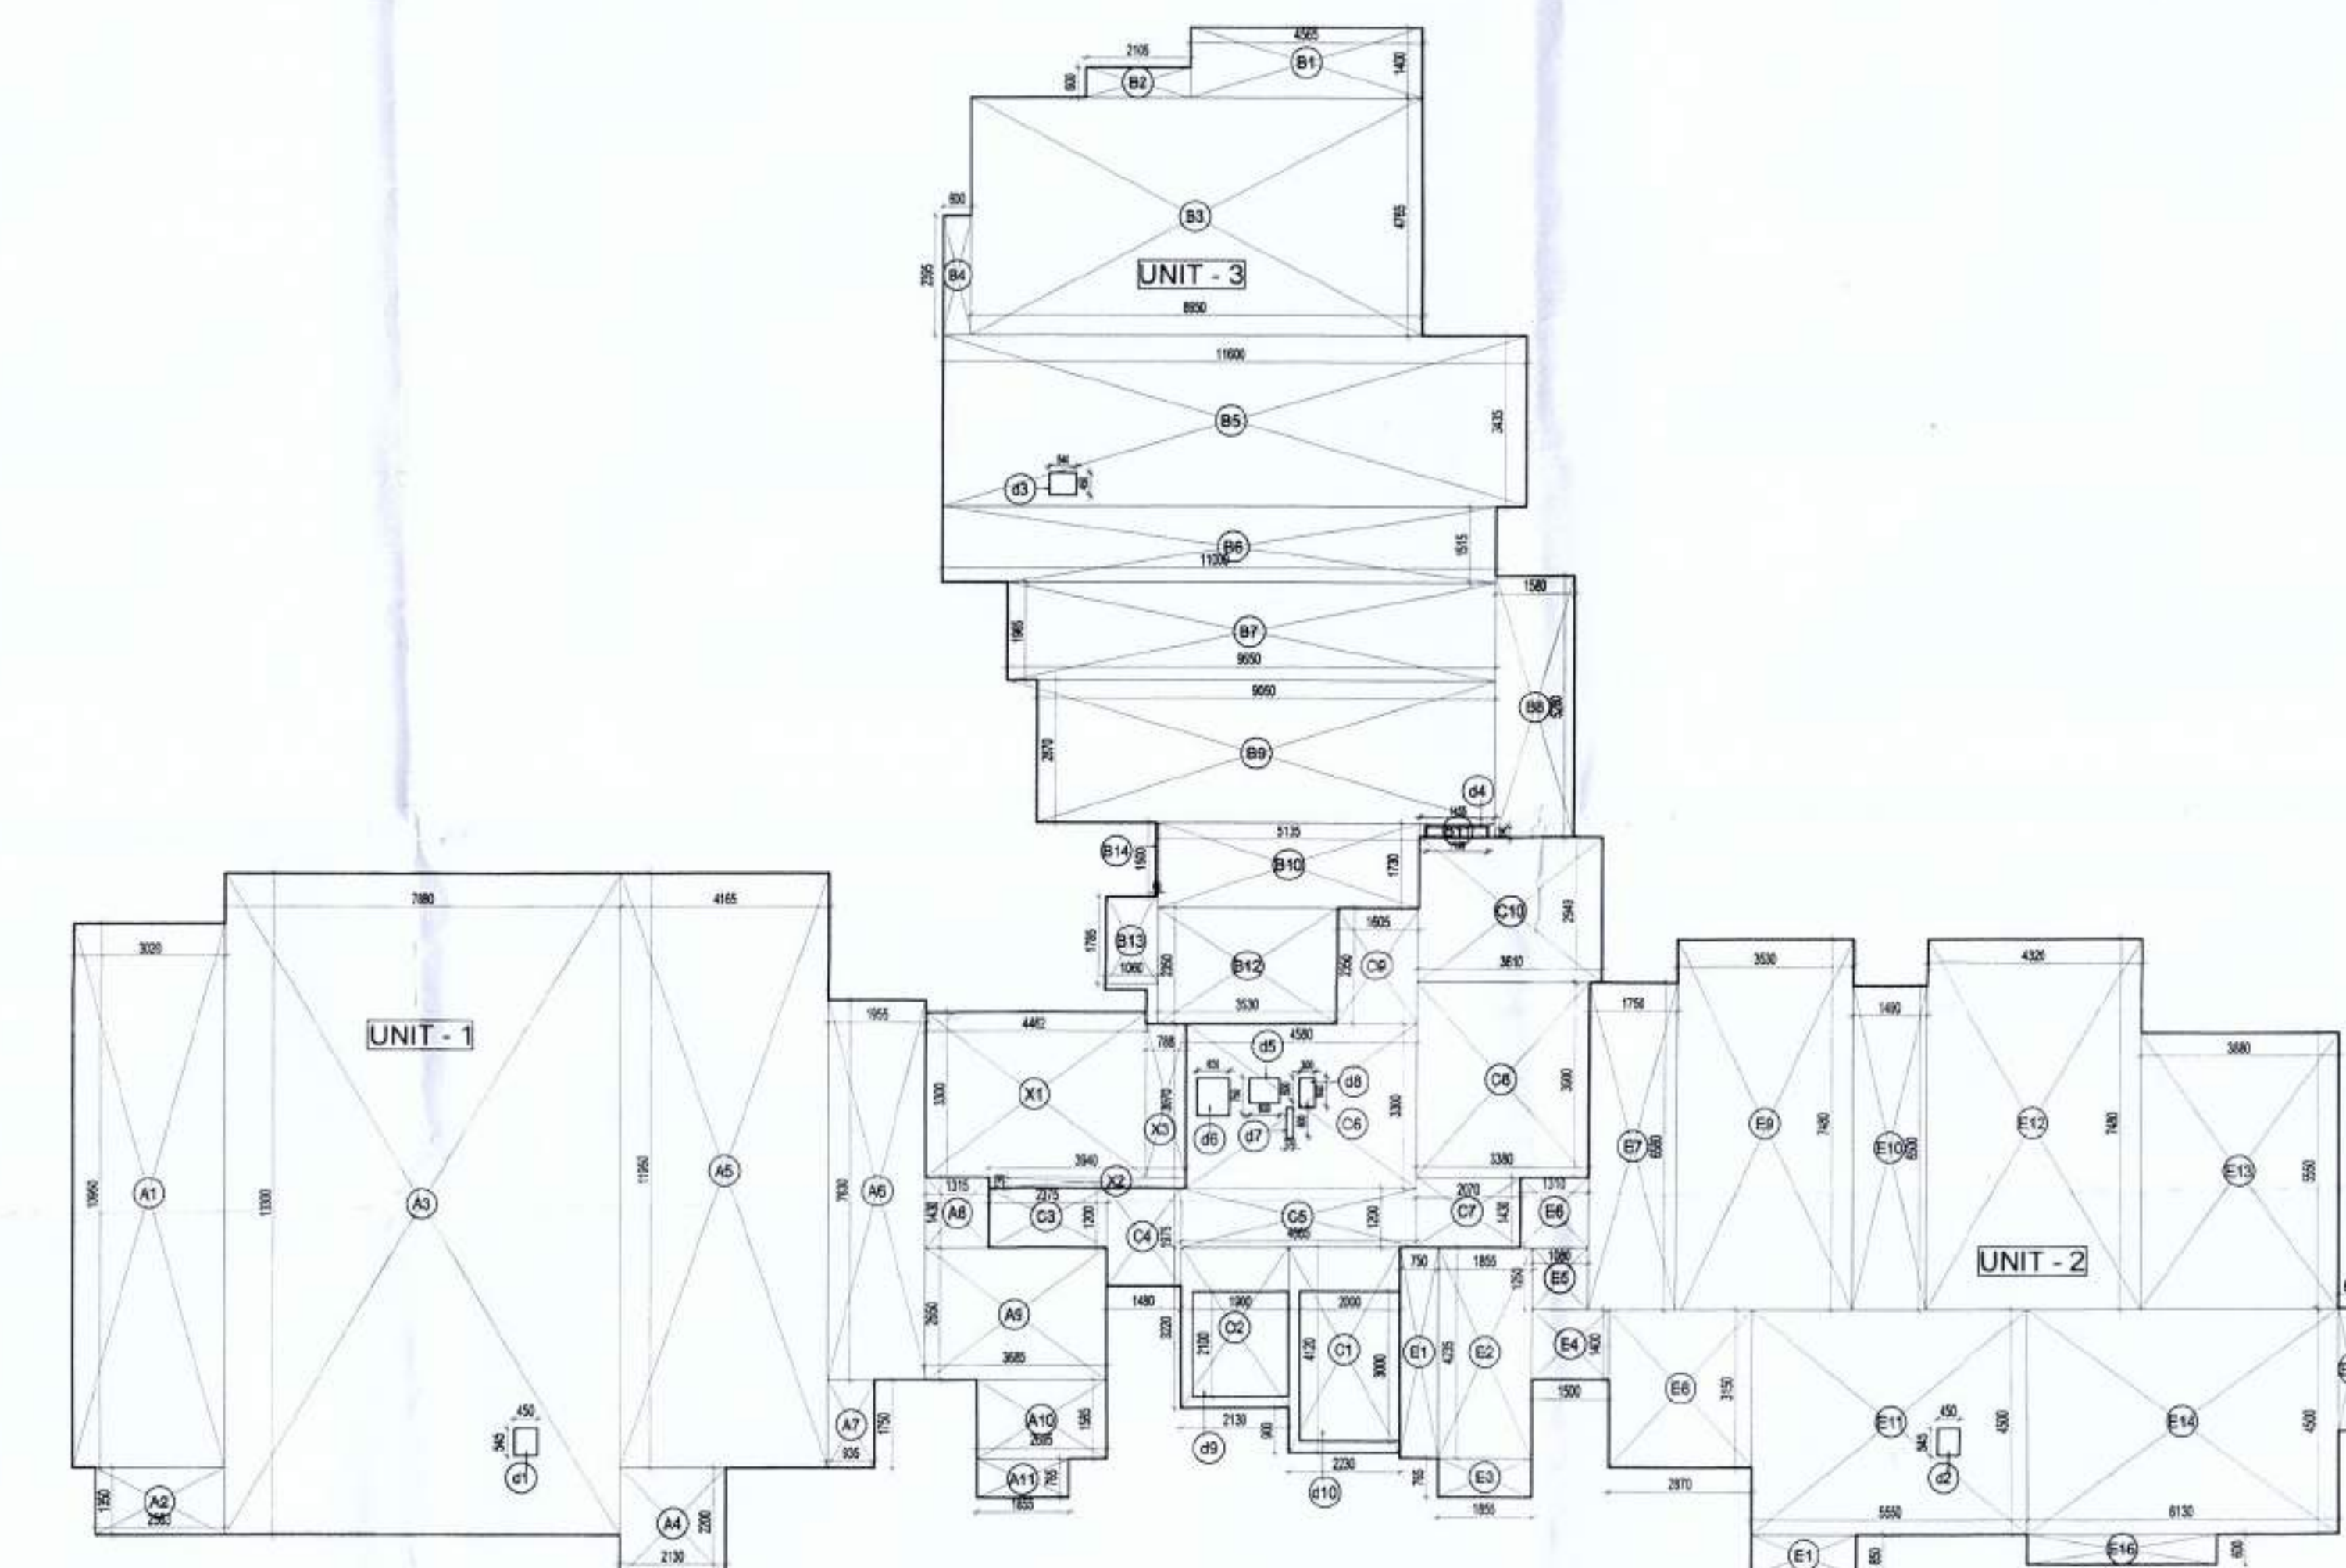

AREA DETAIL (F.A.R. & COMPOUNDABLE)
TYPICAL FLOOR PLAN (18TH TO 19TH FLOOR)

AREA (17TH FLOOR) (F.A.R. AREA)					
UNIT - 1					
NAME	LENGTH(MT.)	WIDTH(MT.)	NO.	AREA(SQ.MT.)	
A1	3.00	3.00	1	9.00	1.00
A2	3.00	3.00	1	9.00	1.00
TOTAL				9.00	11.00
REDUCTION				0.243	
TOTAL (F.A.R. AREA)				8.757	10.757
UNIT - 2					
NAME	LENGTH(MT.)	WIDTH(MT.)	NO.	AREA(SQ.MT.)	
E1	3.00	3.00	1	9.00	1.176
E2	3.00	3.00	1	9.00	1.176
TOTAL				9.00	13.232
REDUCTION				0.243	
TOTAL (F.A.R. AREA)				8.757	12.989
UNIT - 3					
NAME	LENGTH(MT.)	WIDTH(MT.)	NO.	AREA(SQ.MT.)	
B1	3.00	3.00	1	9.00	1.263
B2	3.00	3.00	1	9.00	1.263
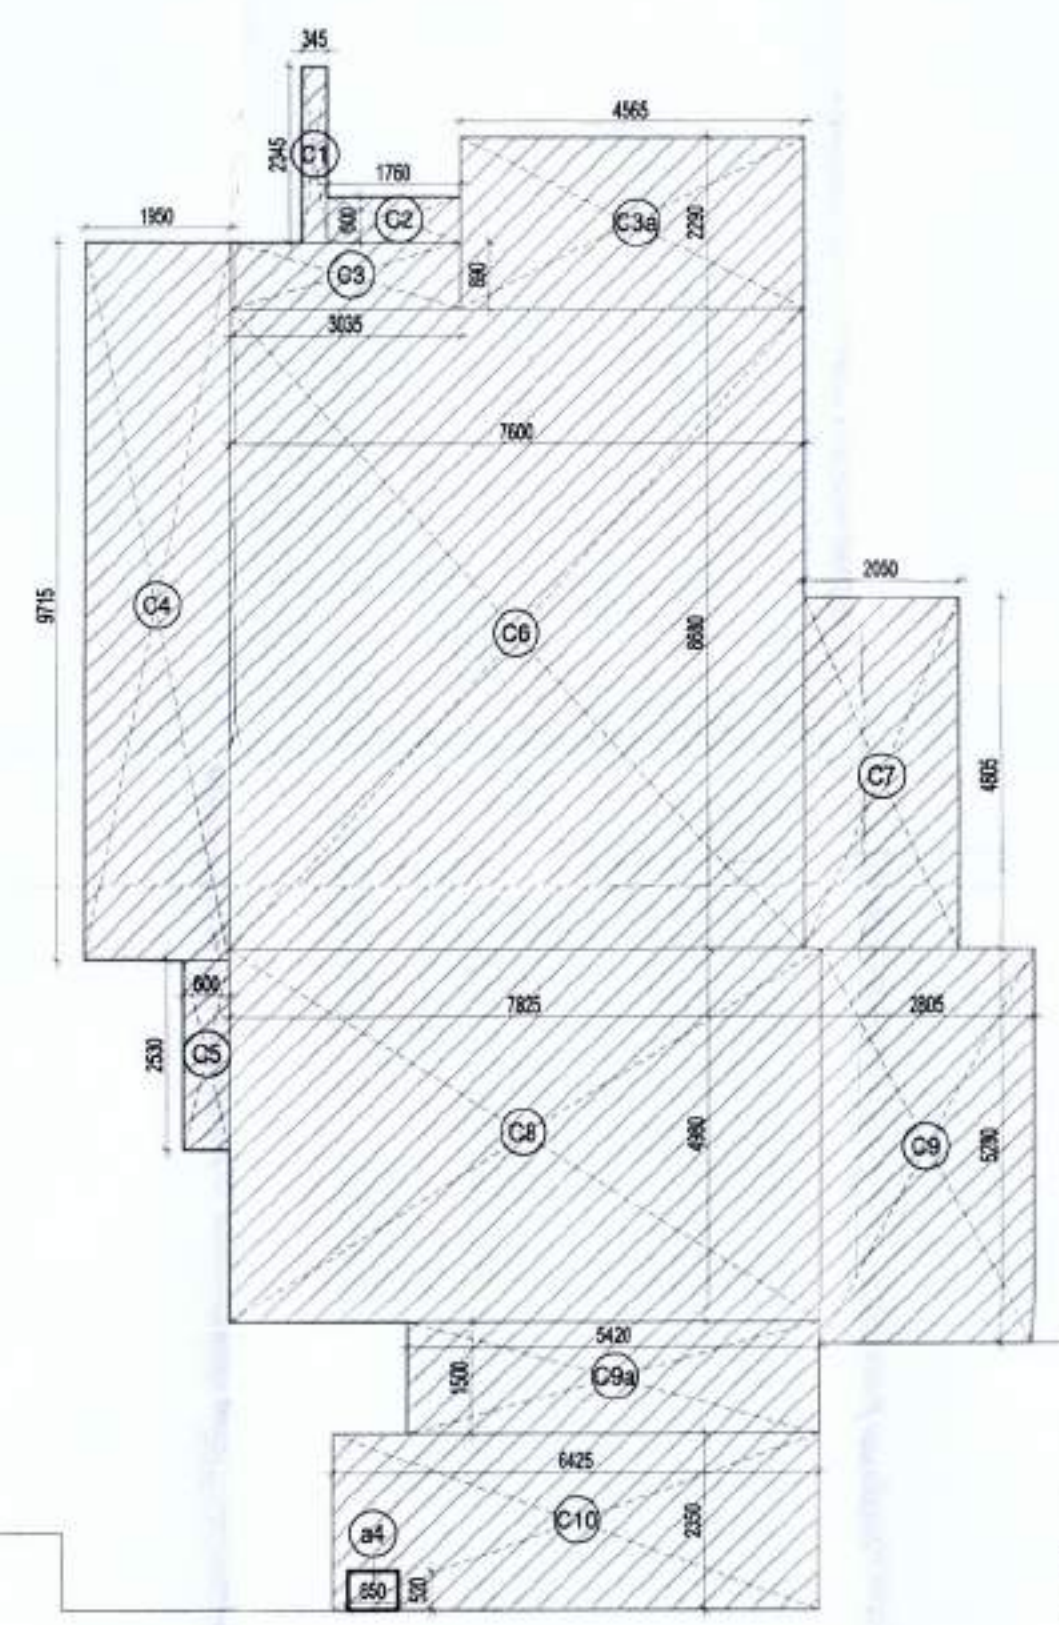


COMPOUNDABLE AREA DETAIL
17TH FLOOR


AREA (16TH FLOOR PLAN) (COMPOUNDING AREA)									
NAME	LENGTH(MT.)	WIDTH(MT.)	NO.	AREA(SQ.MT.)					
C1	0.345	2.345	1	0.809					
C2	1.740	0.600	1	1.056					
C3	3.000	0.890	1	2.670					
C3a	4.500	2.390	1	10.655					
C4	1.900	9.715	1	18.444					
C5	0.600	2.530	1	1.518					
C6	7.600	8.880	1	67.488					
C7	2.050	8.880	1	18.204					
C8	7.825	4.980	1	39.069					
C9	2.805	5.280	1	14.810					
C10	5.420	3.350	1	18.159					
C11	5.430	1.000	1	5.430					
C12	2.130	1.600	1	3.408					
C13	1.400	0.600	1	0.840					
C14	3.430	0.980	1	3.361					
C15	6.775	1.930	1	13.081					
C16	2.080	1.600	1	3.328					
TOTAL				204.174					
REDUCTION				0.338					
TOTAL (COMPOUNDABLE AREA)				203.836					

PERGOLA AREA			
NAME	LENGTH(MT.)	WIDTH(MT.)	AREA(SQ.MT.)
P1	6.670	1.745	11.639
P2	6.670	1.745	11.639
		TOTAL	23.278

- [illegible]

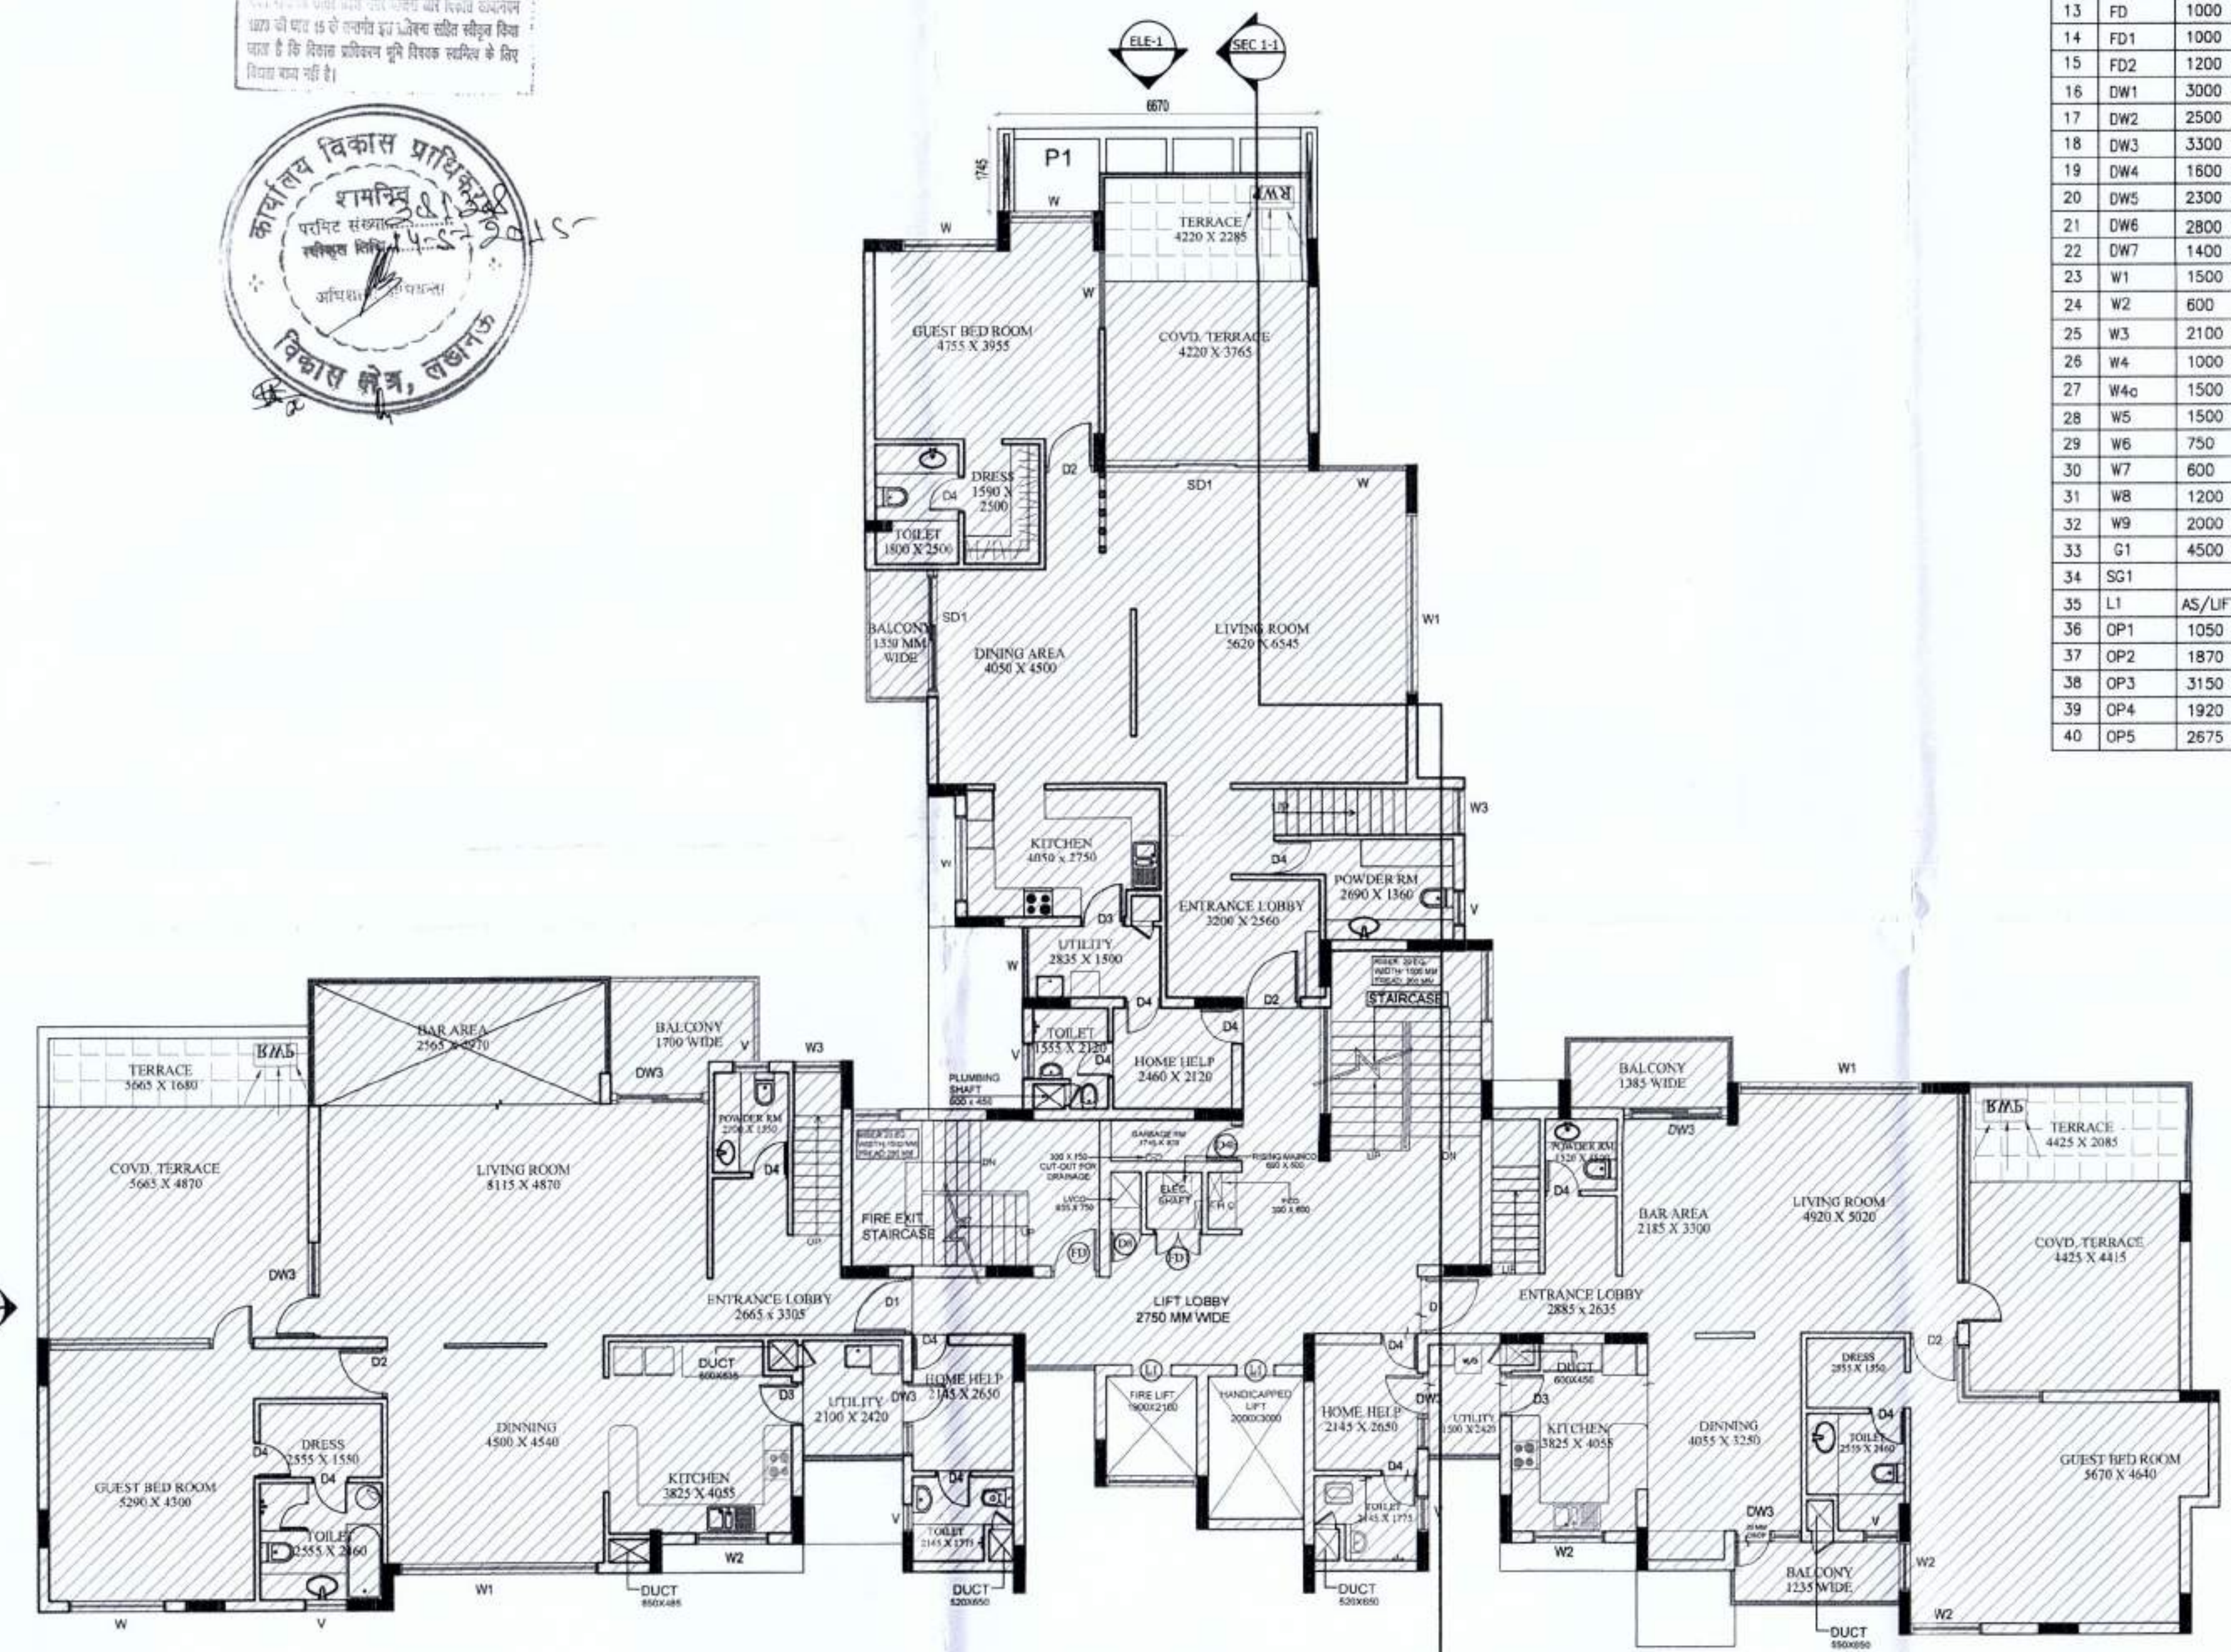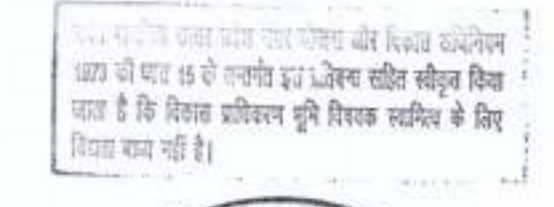

20TH FLOOR PLAN (LOWER PENT HOUSE)

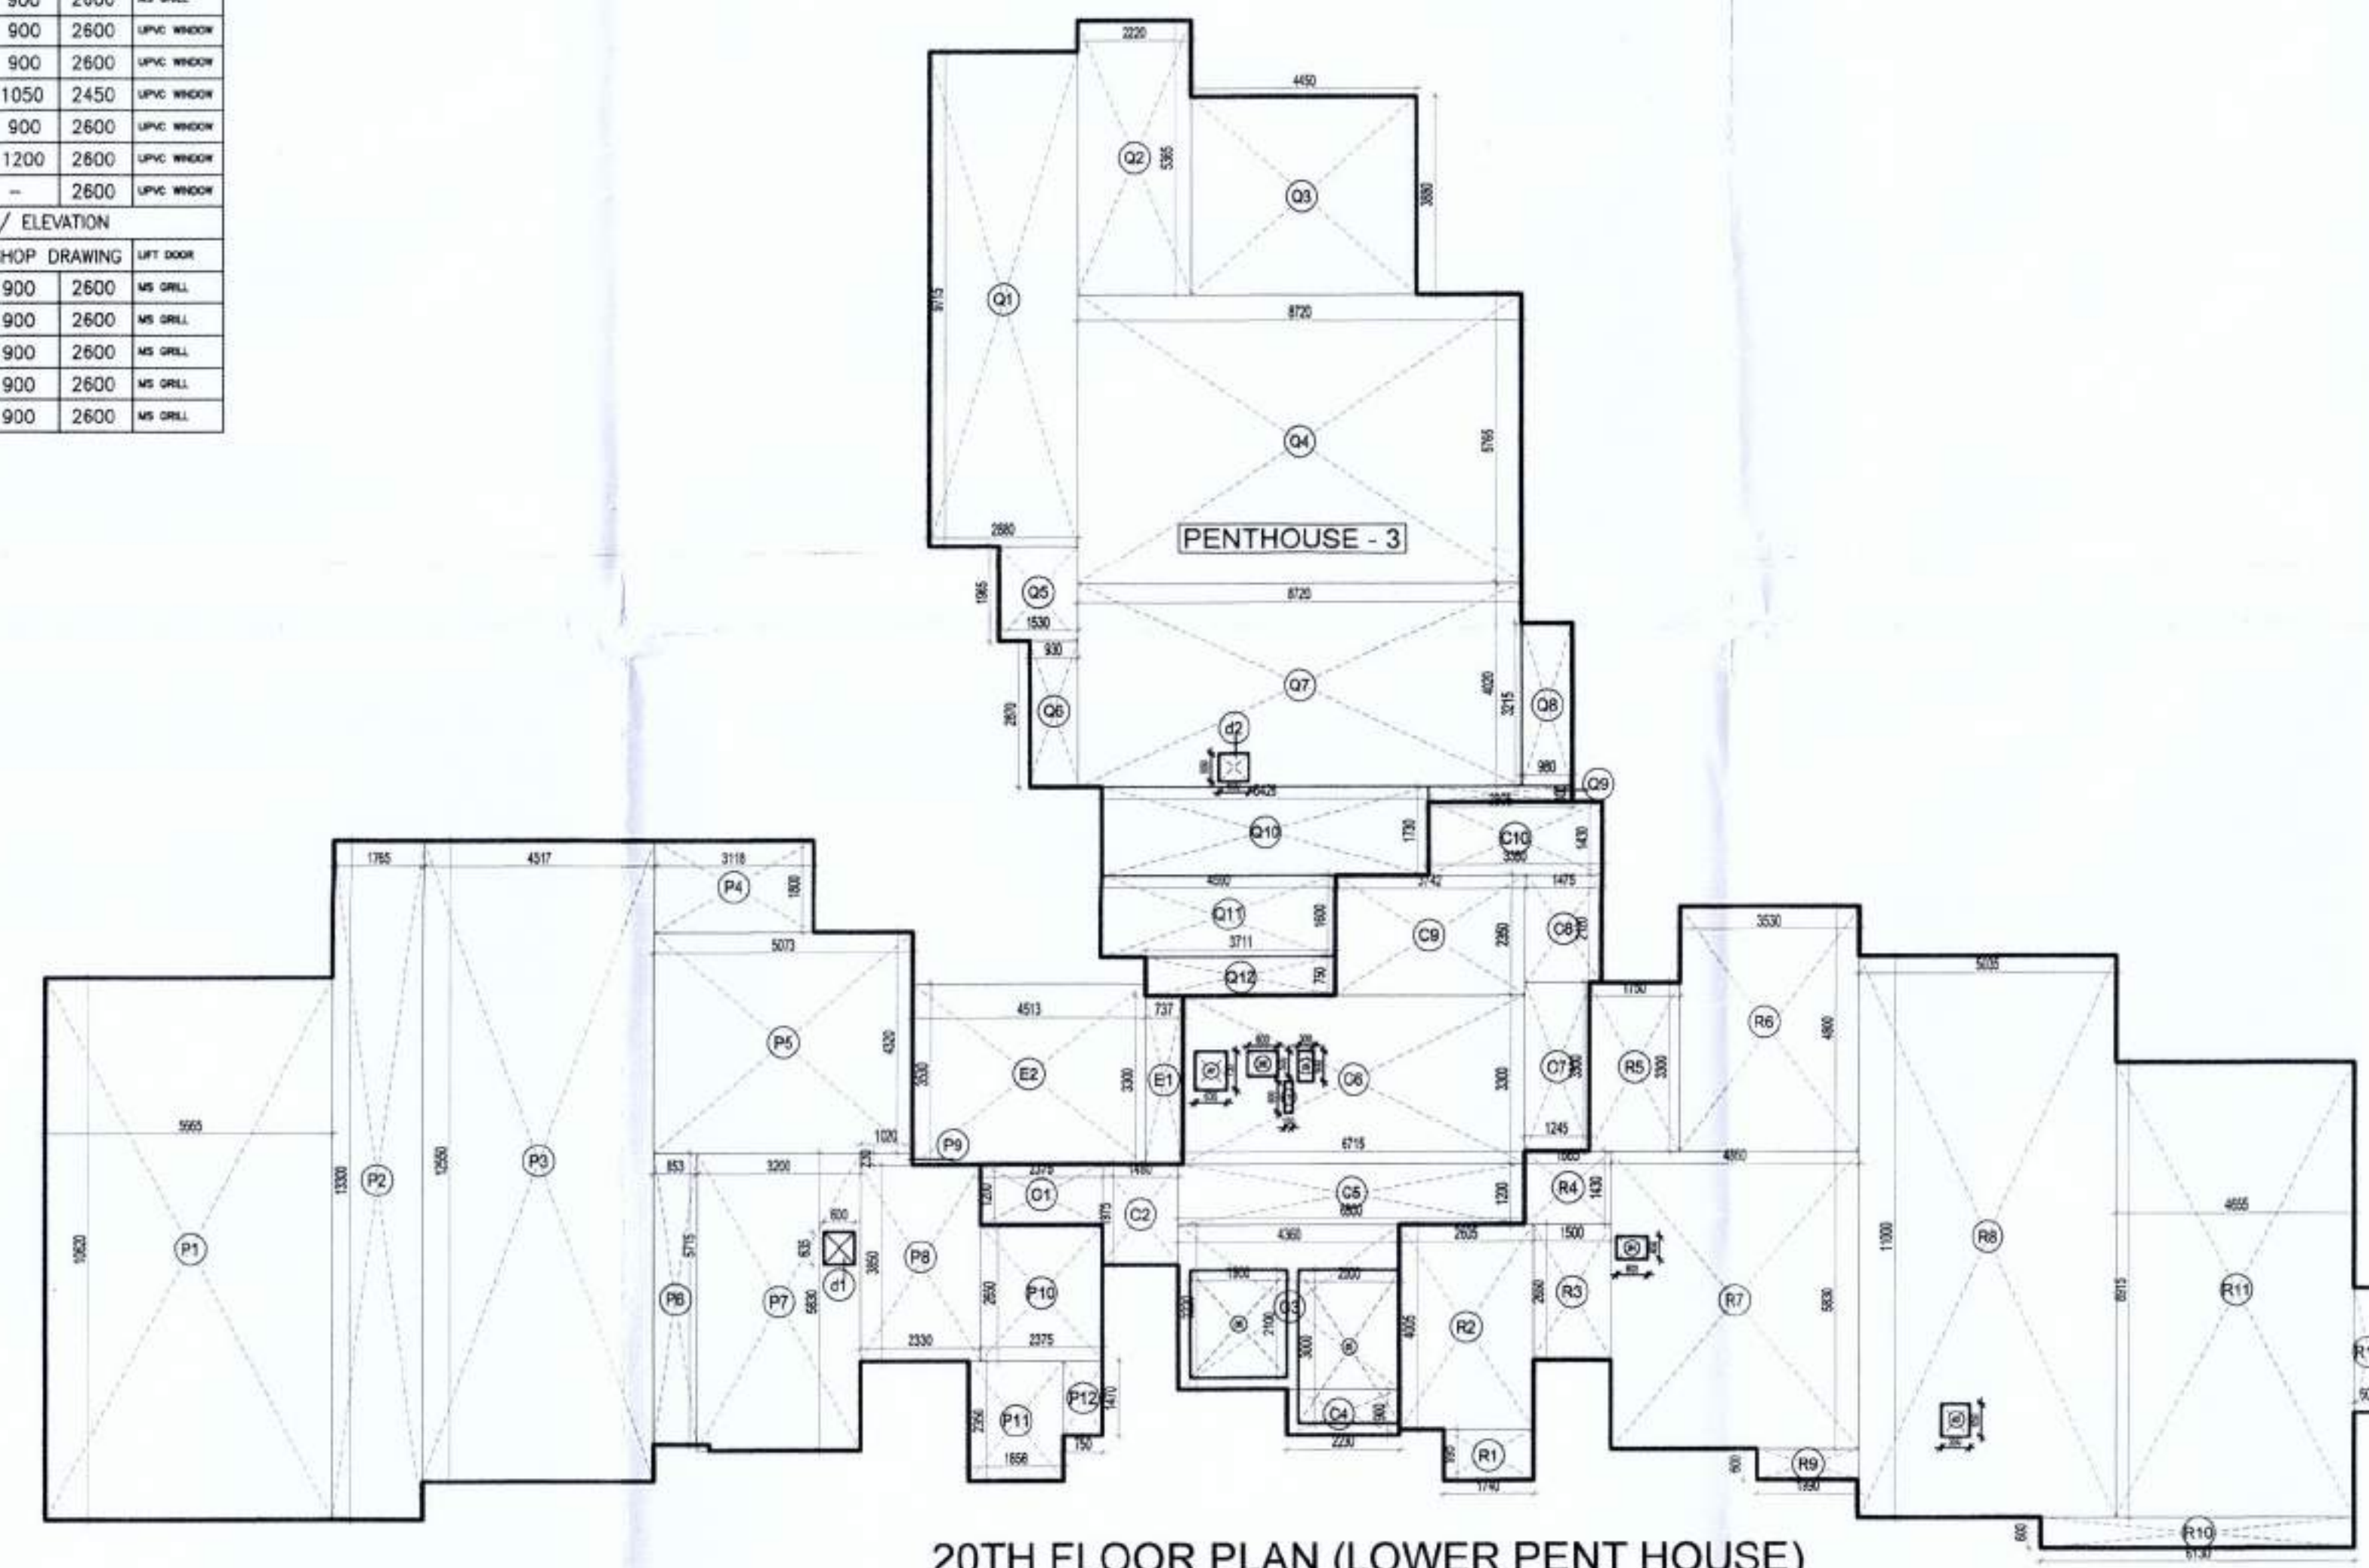

20TH FLOOR PLAN (LOWER PENT HOUSE)

AREA (17 TH. FLOOR PLAN) (F.A.R. AREA)				
PENTHOUSE - 1				
NAME	LENGTH(M)	WIDTH(M)	NO.	AREA(SQ.M)
P1	5.665	10.620	1	60.162
P2	1.765	13.300	1	23.475
P3	4.517	12.550	1	56.685
P4	3.118	1.800	1	5.612
P5	5.073	4.320	1	21.915
P6	0.853	5.715	1	4.875
P7	3.200	5.830	1	18.656
P8	2.330	3.850	1	8.971
P9	1.020	0.230	1	0.235
P10	2.375	2.650	1	6.294
P11	1.896	2.350	1	4.452
P12	0.750	2.300	1	1.763
TOTAL				213.007
DEDUCTION				

AREA (UPPER PENT HOUSE) (F.A.R. AREA)

FLAT AREA TYPE A				
NAME	LENGTH(MT.)	WIDTH(MT.)	NO.	AREA(SQ.M.)
A 1	2.70	7.57	1	20.39
A 2	2.97	6.58	1	19.54
A3	6.09	9.87	1	60.06
A4	5.35	0.75	1	4.01
A5	4.25	1.58	1	6.72
A6	5.27	9.17	1	48.33
A7	1.64	4.85	1	7.93
A8	5.42	2.61	1	14.11
A9	1.86	1.02	1	1.88
NET AREA			=	182.97

FLAT AREA TYPE B	
------------------	--

81	2.49	1.37	1	3.41
82	3.69	5.06	1	18.65
83	1.75	8.36	1	14.63
84	1.33	1.20	1	1.60
85	3.66	10.25	1	37.36
86	3.53	0.58	1	3.46
87	4.92	8.97	1	42.17
88	4.65	5.25	1	24.43
89	0.60	2.45	2	2.94
810	9.72	0.75	3	21.86
811	6.13	0.60	4	14.71
NET AREA				= 185.23

DEDUCTION :

S7	0.55	0.65	1	0.36
NET AREA			=	184.87

FLAT AREA TYPE C				
C1	2.22	0.60	1	1.33

C2	2.88	4.77	1	13.72
C3	2.22	4.77	1	10.58
C4	5.20	4.95	1	25.72
C5	6.41	5.77	1	36.92
C6	3.85	1.97	1	7.56
C7	5.39	4.32	1	23.26
C8	3.25	2.76	1	8.94
C9	3.25	4.20	1	13.61
C10	4.35	3.78	1	16.44
C11	3.61	3.55	1	12.82
TOTAL				170.90

CIRCULATION AREA TYPE D				
01	3.30	3.30	4	11.15

D1	1.38	3.50	1	11.75
D2	4.05	5.28	1	21.34
D3	1.80	1.98	1	3.55
D4	2.13	2.45	1	5.21
D5	2.23	3.35	1	7.46
D6	3.00	2.23	1	6.69
TOTAL			=	55.39

DEDUCTION:				
\$1	0.64	0.75	1	0.476


S2	0.60	0.50	1	0.300
S3	0.30	0.60	1	0.180
S4	0.60	0.15	1	0.090
S5	1.90	2.10	1	3.990
S6	2.00	3.00	1	6.000
TOTAL AREA				= 11.036
NET AREA				= 44.357

TOTAL FAR AREA	=	583.097
----------------	---	---------


NON FAR AREA				
E1	1.64	3.30	1	5.40
E2	2.05	3.07	1	6.29
E3	1.80	3.30	1	5.92
NET AREA =				17.613

TOTAL COMPOUNDING AREA	=	400.709
------------------------	---	---------

TOTAL COMPOUNDING AREA	-	666.769
------------------------	---	---------

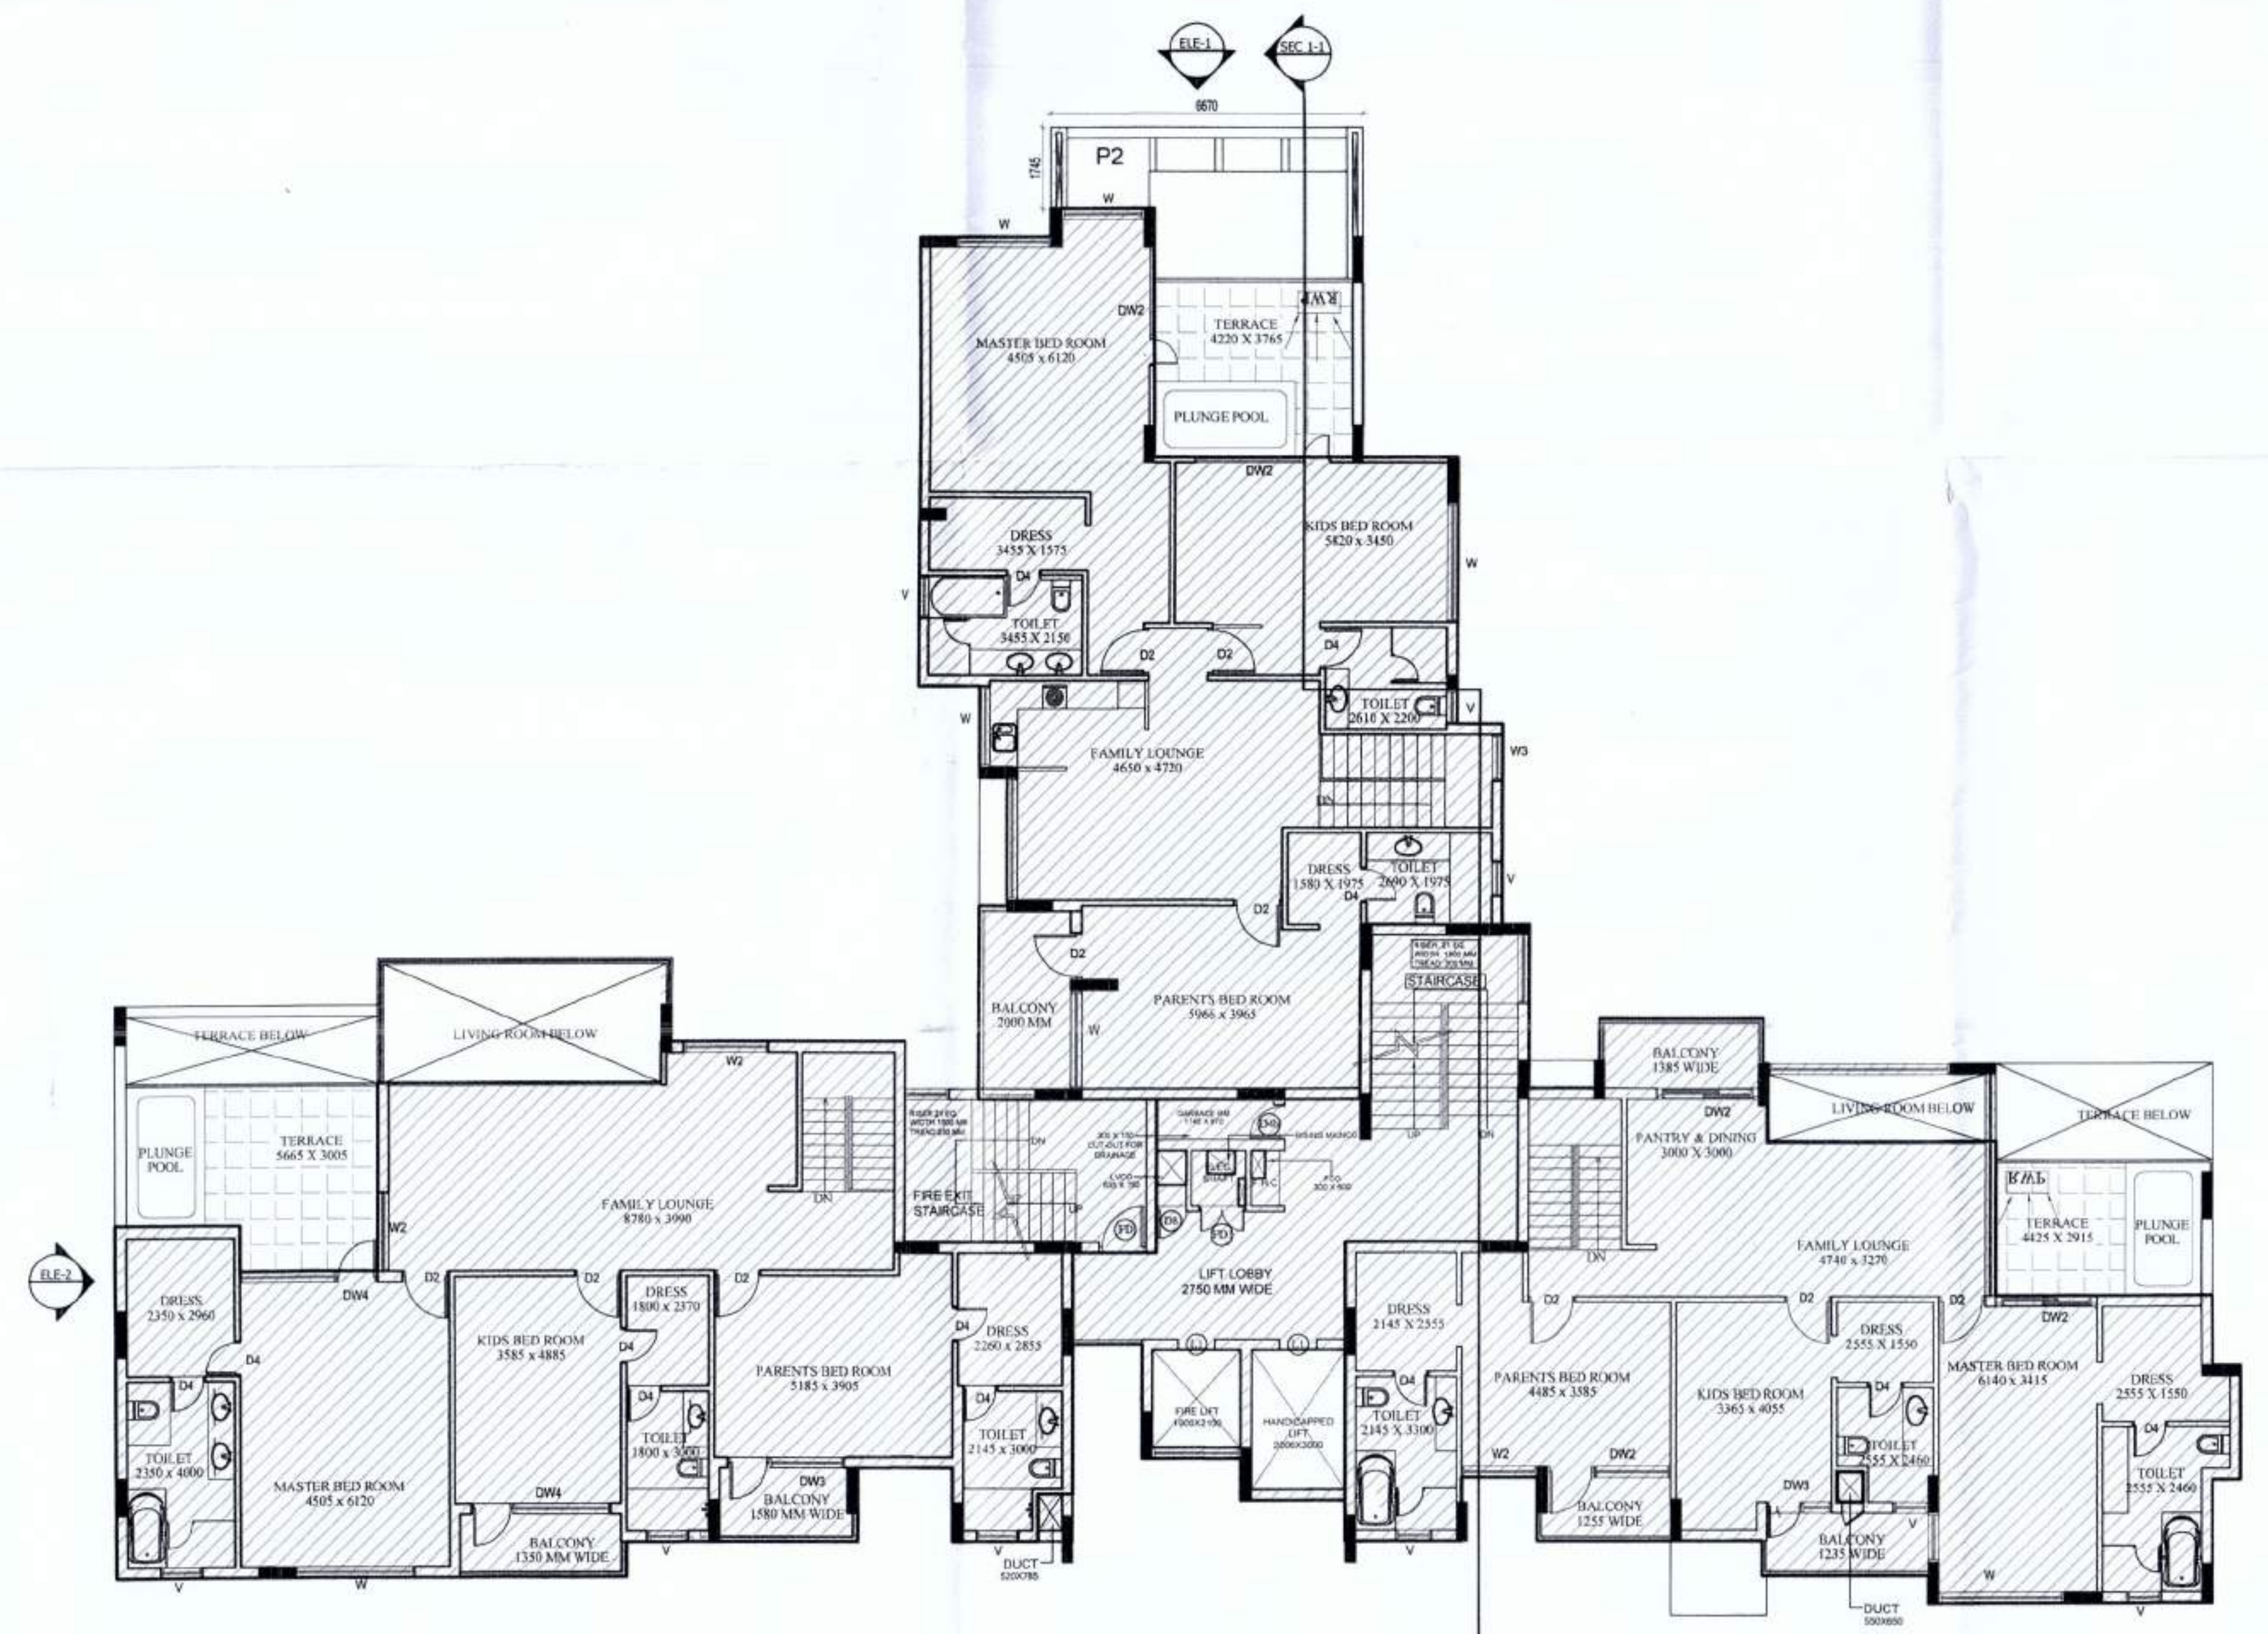

21ST FLOOR PLAN (UPPER PENT HOUSE)

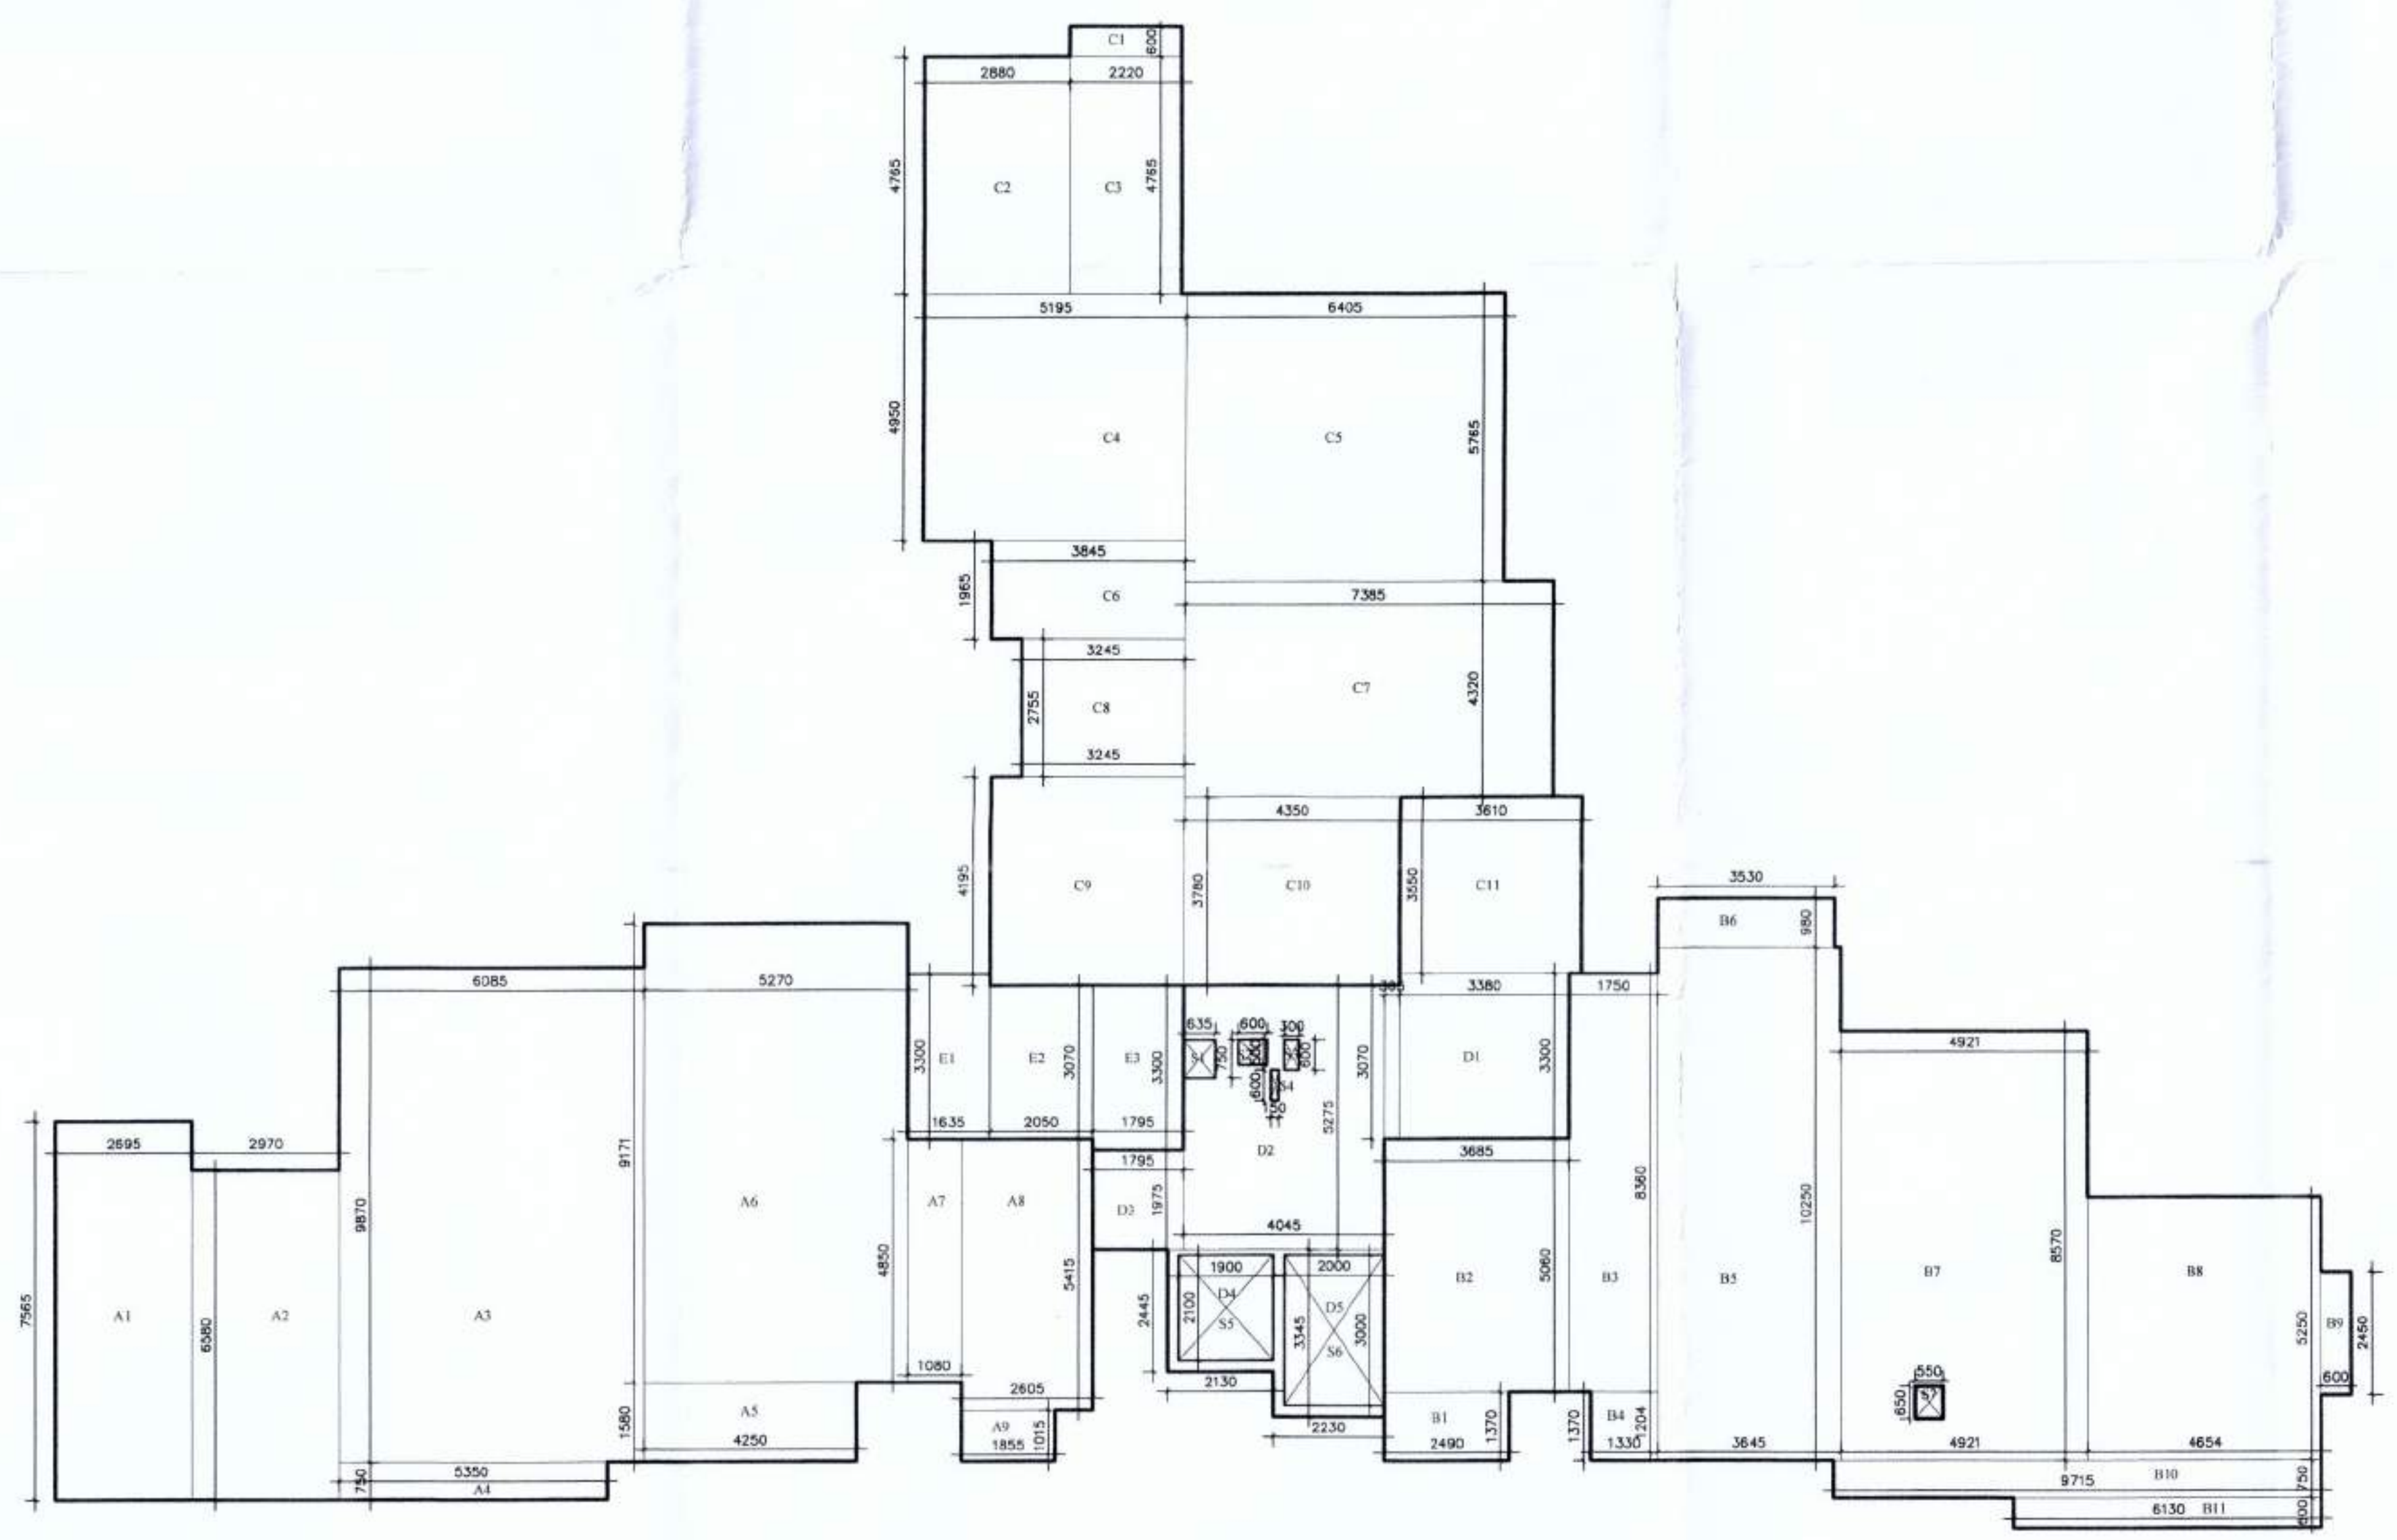

21TH FLOOR PLAN (UPPER PENT HOUSE)

TOTAL (F.A.E AREA) B				=	173.042
PENTHOUSE - 3					
NAME	LENGTH(MT.)	WIDTH(MT.)	NO.	AREA(SQ.MT.)	
R1	1.760	4.005	1	7.073	
R2	2.605	6.985	1	18.133	
R3	1.500	2.650	1	3.975	
R4	1.665	1.430	1	2.381	
R5	1.750	3.300	1	5.775	
R6	3.530	4.800	1	16.944	
R7	4.860	5.830	1	28.334	
R8	5.035	11.000	1	55.385	
R9	1.990	0.600	1	1.194	
R10	6.130	0.600	1	3.678	
R11	4.655	8.915	1	41.499	
R12	0.600	2.450	1	1.470	
TOTAL				=	172.791
DEDUCTION					
R3	2.550	0.000	1	0.358	

q5				
q4	0.600	0.450	1	0.270
		TOTAL		0.358
TOTAL (F.A.R. AREA) C			=	172.442
CIRCULATION AREA				
NAME	LENGTH(MT.)	WIDTH(MT.)	NO	AREA(SQ.MT.)
C1	2.375	1.200	1	2.850
C2	1.480	1.975	1	2.958
C3	4.360	3.200	1	13.952
C4	2.730	0.900	1	2.007
C5	6.800	1.200	1	8.160
C6	6.715	1.300	1	22.160
C7	1.245	3.300	1	4.109
C8	2.120	1.475	1	3.127
C9	3.742	2.350	1	8.794
C10	3.380	1.430	1	4.833
		TOTAL	=	72.914
DEDUCTION				
				1.600

e5	2.000	2.000	1	
e6	1.900	1.900	1	
e7	0.635	0.750	1	0.309
e8	0.600	0.500	1	0.474
e9	0.300	0.600	1	0.300
e10	0.150	0.600	1	0.180
				0.090
		TOTAL	=	11.036
TOTAL (F.A.R. AREA) D			=	61.878
TOTAL (F.A.R. AREA) A+B+C+D = 638.307				
(NON F.A.R. AREA) E				
NAME	LENGTH(MT.)	WIDTH(MT.)	NO. AREA	(SQ.MT.)
E1	0.737	3.300	1	2.432
E2	4.513	3.510	1	15.931
		TOTAL	=	18.363
TOTAL (NON F.A.R. AREA) D+E			=	18.363
TOTAL (COMPOUNDABLE AREA) D+E = 656.733				

TOWER-5 (BLOCK-B),
POCKET - D
(GOLF VIEW APARTMENT)

OWNERS
ANSAL PROPERTIES &
INFRASTRUCTURE LTD.
115, ANSAL BHAWAN, 16 K.G. MARG
NEW DELHI-110001

Architects

RAD

RUDRABHASKAR ARCHITECTS AND DESIGNERS
A - 8, SECTOR - 58
NOIDA - 201305, U.P.
INDIA. TEL: 0522-2610051, 2610052
BANGALORE: 080-2610051, 2610052

CONSULTANT
REPL
RUDRABHISHEK ENTERPRISES PVT. LTD.
TOWN & COUNTRY PLANNERS, ARCHITECTS & INTERIOR DESIGN
CIVIL SERVICES DESIGNERS.

GROUND FLOOR, YUVA BAHAMAN, YMCA COMPLEX, 13 RAJAPPA
LUDOVAN
CALL - (0522) 2206165

Sheet Title

20TH & 21ST FLOOR (LOWER) RAJAPPA
FLOOR PLANS & AREA DETAIL

Er. S.P. S
M. Tech. (S)
2/403, Virm
Gomti Nagar

TOWER-5, BLOCK-A	G +21
DEALT BY	CHECKED BY
BALNEET	RA
OWNER	ARCHITECT

1st Floor, Y.M.C.A. Building
 Rani Pratap Mang, Lucknow - 226001




TOMORROW'S BOOKS
PUNARY & PUNARY
LIBRARY

LIBRARY: PUNARY & PUNARY
BOOK: RAC
DATE: 1970-10-10
TIME: 10:00
PAGE: 100
PRICE: 10.00
AUTHOR: RAC
TITLE: RAC
SUBJECT: RAC
CLASS: RAC
STATUS: RAC
REMARKS: RAC
SIGNATURE: RAC

PROJECT:
AS BUILT DRAWING OF
GROUP HOUSING PROJECT ON 35.41
ACRES PLOT AT SECTOR-I,
SUSHANT GOLF CITY, HI-TECH
TOWNSHIP,LUCKNOW.

POCKET - D (GOLF VIEW APARTMENT)

1. प्लान कोडिंग सिस्टम में जारी किया गया सारा आधिकारिक पत्रकारिता का पत्र।
2. प्लान कोडिंग सिस्टम में जारी किया गया सारा आधिकारिक पत्रकारिता का पत्र।
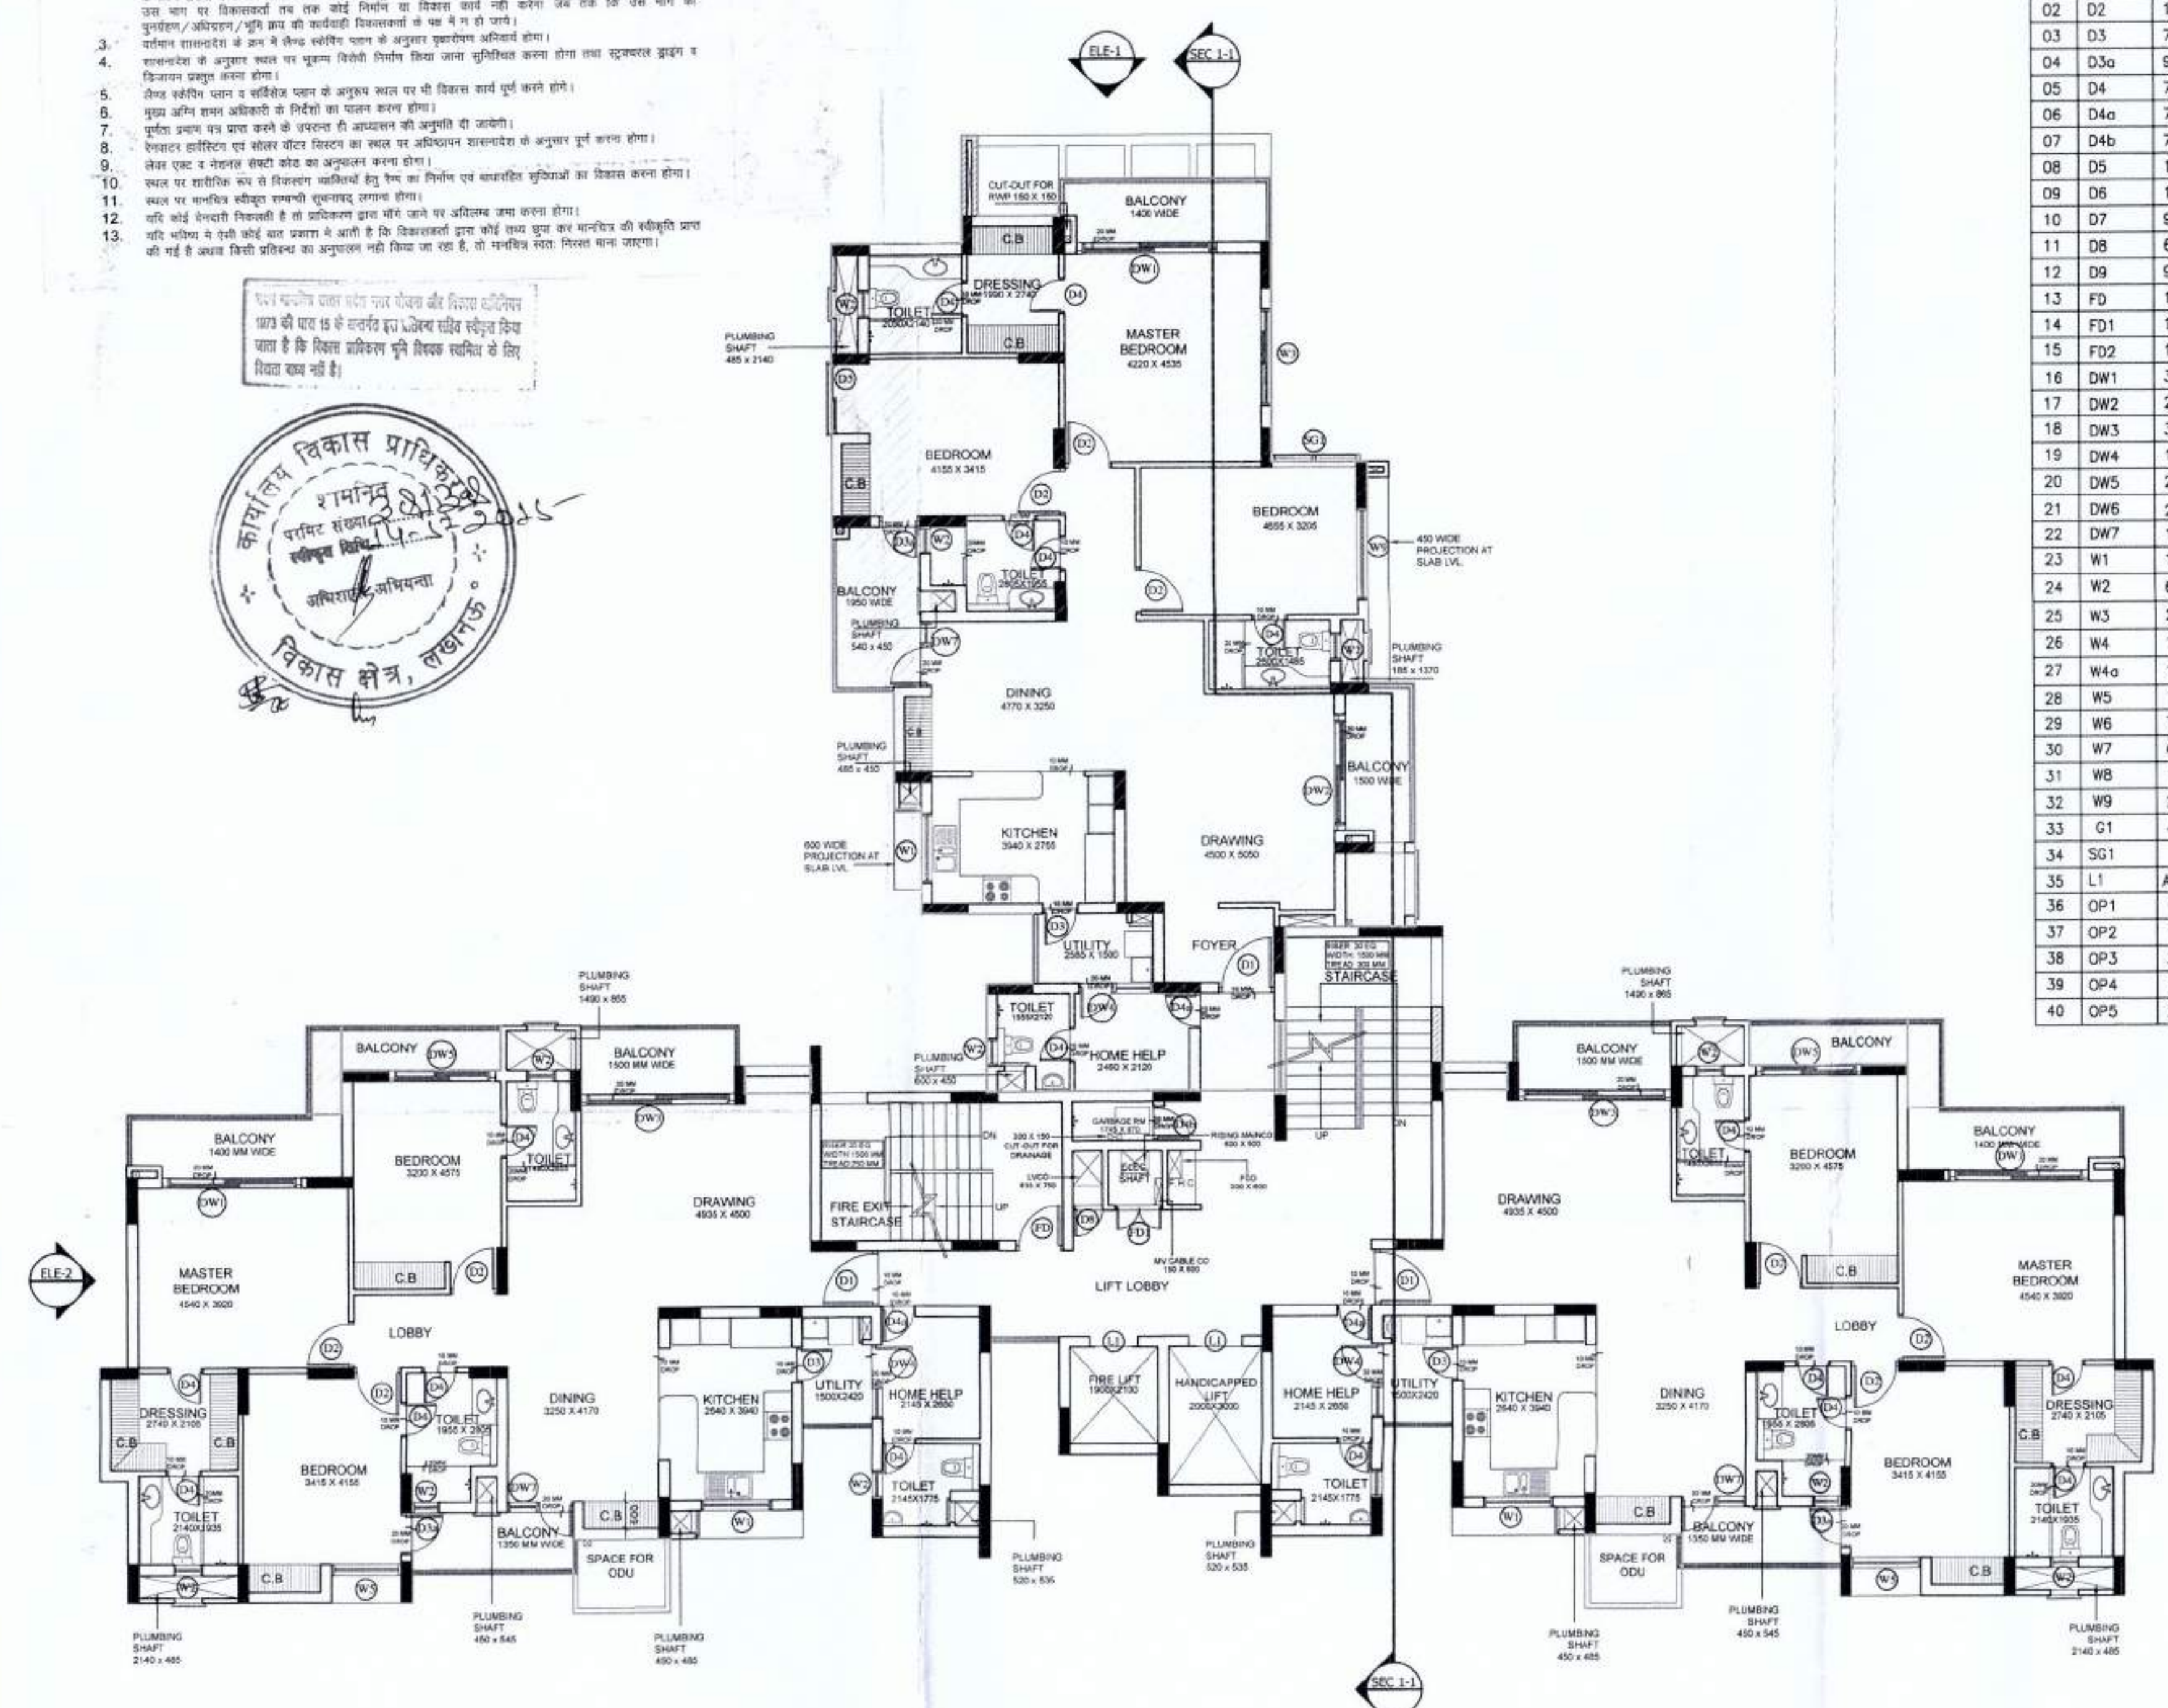

TYPICAL FLOOR PLAN (18TH & 19TH FLOOR)

SCHEDULE OF DOORS & WINDOWS					
S.NO.	TYPE	WIDTH	HEIGHT	QTY	REMARKS
01	D1	1200	2600	-	2600
02	D2	1000	2100	-	2100
03	D3	750	2100	-	2100
04	D3a	900	2600	-	2600
05	D4	750	2100	-	2100
06	D4a	750	2100	-	2100
07	D4b	750	2100	-	2100
08	D5	1500	2375	600	2375
09	D6	1200	2600	-	2600
10	D7	900	2600	-	2600
11	D8	635	2000	100	2100
12	D9	900	2100	-	2100
13	D10	1000	2100	-	2100
14	D11	1000	2000	100	2100
15	D12	1200	2100	-	2100
16	DW1	3000	2600	-	2600
17	DW2	2500	2600	-	2600
18	DW3	3300	2600	-	2600
19	DW4	1600	2100	900	2100
20	DW5	2300	2600	-	2600
21	DW6	2800	2600	-	2600
22	DW7	1400	2600	-	2600
23	W1	1500	1400	1150	2600
24	W2	800	1400	1200	2600
25	W3	2100	1400	1200	2600
26	W4	1000	1200	900	2100
27	W4a	1500	1400	900	2600
28	W5	1500	1700	900	2600
29	W6	750	1700	900	2600
30	W7	600	1400	1050	2450
31	W8	1200	1700	900	2600
32	W9	2000	1400	1200	2600
33	C1	4500	2600	-	2600
34	SS1	-	-	-	AS / ELEVATION
35	L1	AS/LIFT VENDOR & SHOP DRAWING	-	-	LIFT DOOR
36	OP1	1050	1700	900	2600
37	OP2	1870	1700	900	2600
38	OP3	3150	1700	900	2600
39	OP4	1920	1700	900	2600
40	OP5	2975	1700	900	2600


COMPOUNDING AREA DETAIL
TYPICAL FLOOR PLAN (18TH TO 19TH FLOOR)

AREA (14TH FLOOR PLAN) (COMPOUNDING AREA)			
NAME	LENGTH(MT.)	WIDTH(MT.)	AREA(SQ.MT.)
C1	0.345	2.345	1
C2	1.760	0.600	1
C3	3.035	0.890	1
C4	4.565	2.290	1
C5	1.950	9.715	1
C6	0.600	2.530	1
C7	7.600	8.680	1
C8	2.050	4.805	1
C9	7.825	4.980	1
C10	2.895	5.280	1
C11	5.430	1.500	1
C12	6.425	2.350	1
C13	1.405	0.600	2
C14	3.430	0.980	2
C15	0.775	1.930	2
C16	7.080	1.600	2
TOTAL			206.344
DEDUCTION			
C14	0.650	0.520	1
TOTAL (COMPOUNDABLE AREA)			206.026

AREA (LOWER PENT HOUSE) (F.A.R. AREA)			
NAME	LENGTH(MT.)	WIDTH(MT.)	AREA(SQ.MT.)
A1	2.38	2.65	1
A2	2.61	1.59	1
A3	1.85	0.77	1
A4	2.87	1.75	1
A5	19.65	2.35	1
A6	1.59	1.10	1
A7	6.13	3.70	1
A8	0.60	2.45	1
A9	16.28	4.08	1
A10	4.65	1.74	1
A11	5.04	3.82	1
A12	3.53	4.80	1
A13	1.75	3.90	1
TOTAL			214.76
DEDUCTION			
S9	0.55	0.65	1
TOTAL NET AREA			216.12
FLAT AREA TYPE A			
B1	2.880	4.765	1
B2	2.220	5.365	1
B3	4.460	8.880	1
B4	3.350	4.950	1
B5	2.830	6.915	1
B6	7.430	4.805	1
B7	2.230	2.870	1
B8	8.400	5.510	1
B9	0.832	3.400	1
B10	3.760	3.550	1
B11	1.835	1.200	1
TOTAL			175.87
FLAT AREA TYPE C			
C1	1.750	3.300	1
C2	1.505	3.820	1
C3	5.061	2.085	1
C4	6.130	9.515	1
C5	0.600	2.450	1
C6	1.585	8.915	1
C7	1.965	6.430	1
C8	2.870	5.830	1
C9	1.730	4.080	1
C10	2.375	2.650	1
C11	2.605	1.470	1
C12	1.855	0.880	1
C13	1.645	0.980	1
TOTAL			173.23
CIRCULATION AREA TYPE D			
D1	2.375	1.430	1
D2	2.130	2.445	1
D3	2.230	3.345	1
D4	2.375	1.430	1
D5	5.840	2.205	1
D6	1.685	3.300	1
D7	4.275	3.070	1
D8	3.915	2.120	1
D9	1.300	2.350	1
D10	3.380	1.200	1
D11	0.575	0.230	1
TOTAL			73.16
SHAFT AREA TYPE E			
S1	1.900	2.100	1
S2	2.000	3.000	1
S3	0.635	0.750	1
S4	0.740	0.585	1
S5	0.600	0.500	1
S6	0.300	0.600	1
S7	0.150	0.600	1
S8	0.550	0.650	1
TOTAL			11.83
TOTAL (F.A.R. AREA)			625.19
NON FAR AREA			
F1	3.07	5.25	1
F2	0.79	3.07	1
TOTAL AREA			18.53
TOTAL COMPOUNDING AREA			643.72



20TH FLOOR PLAN (LOWER PENT HOUSE)

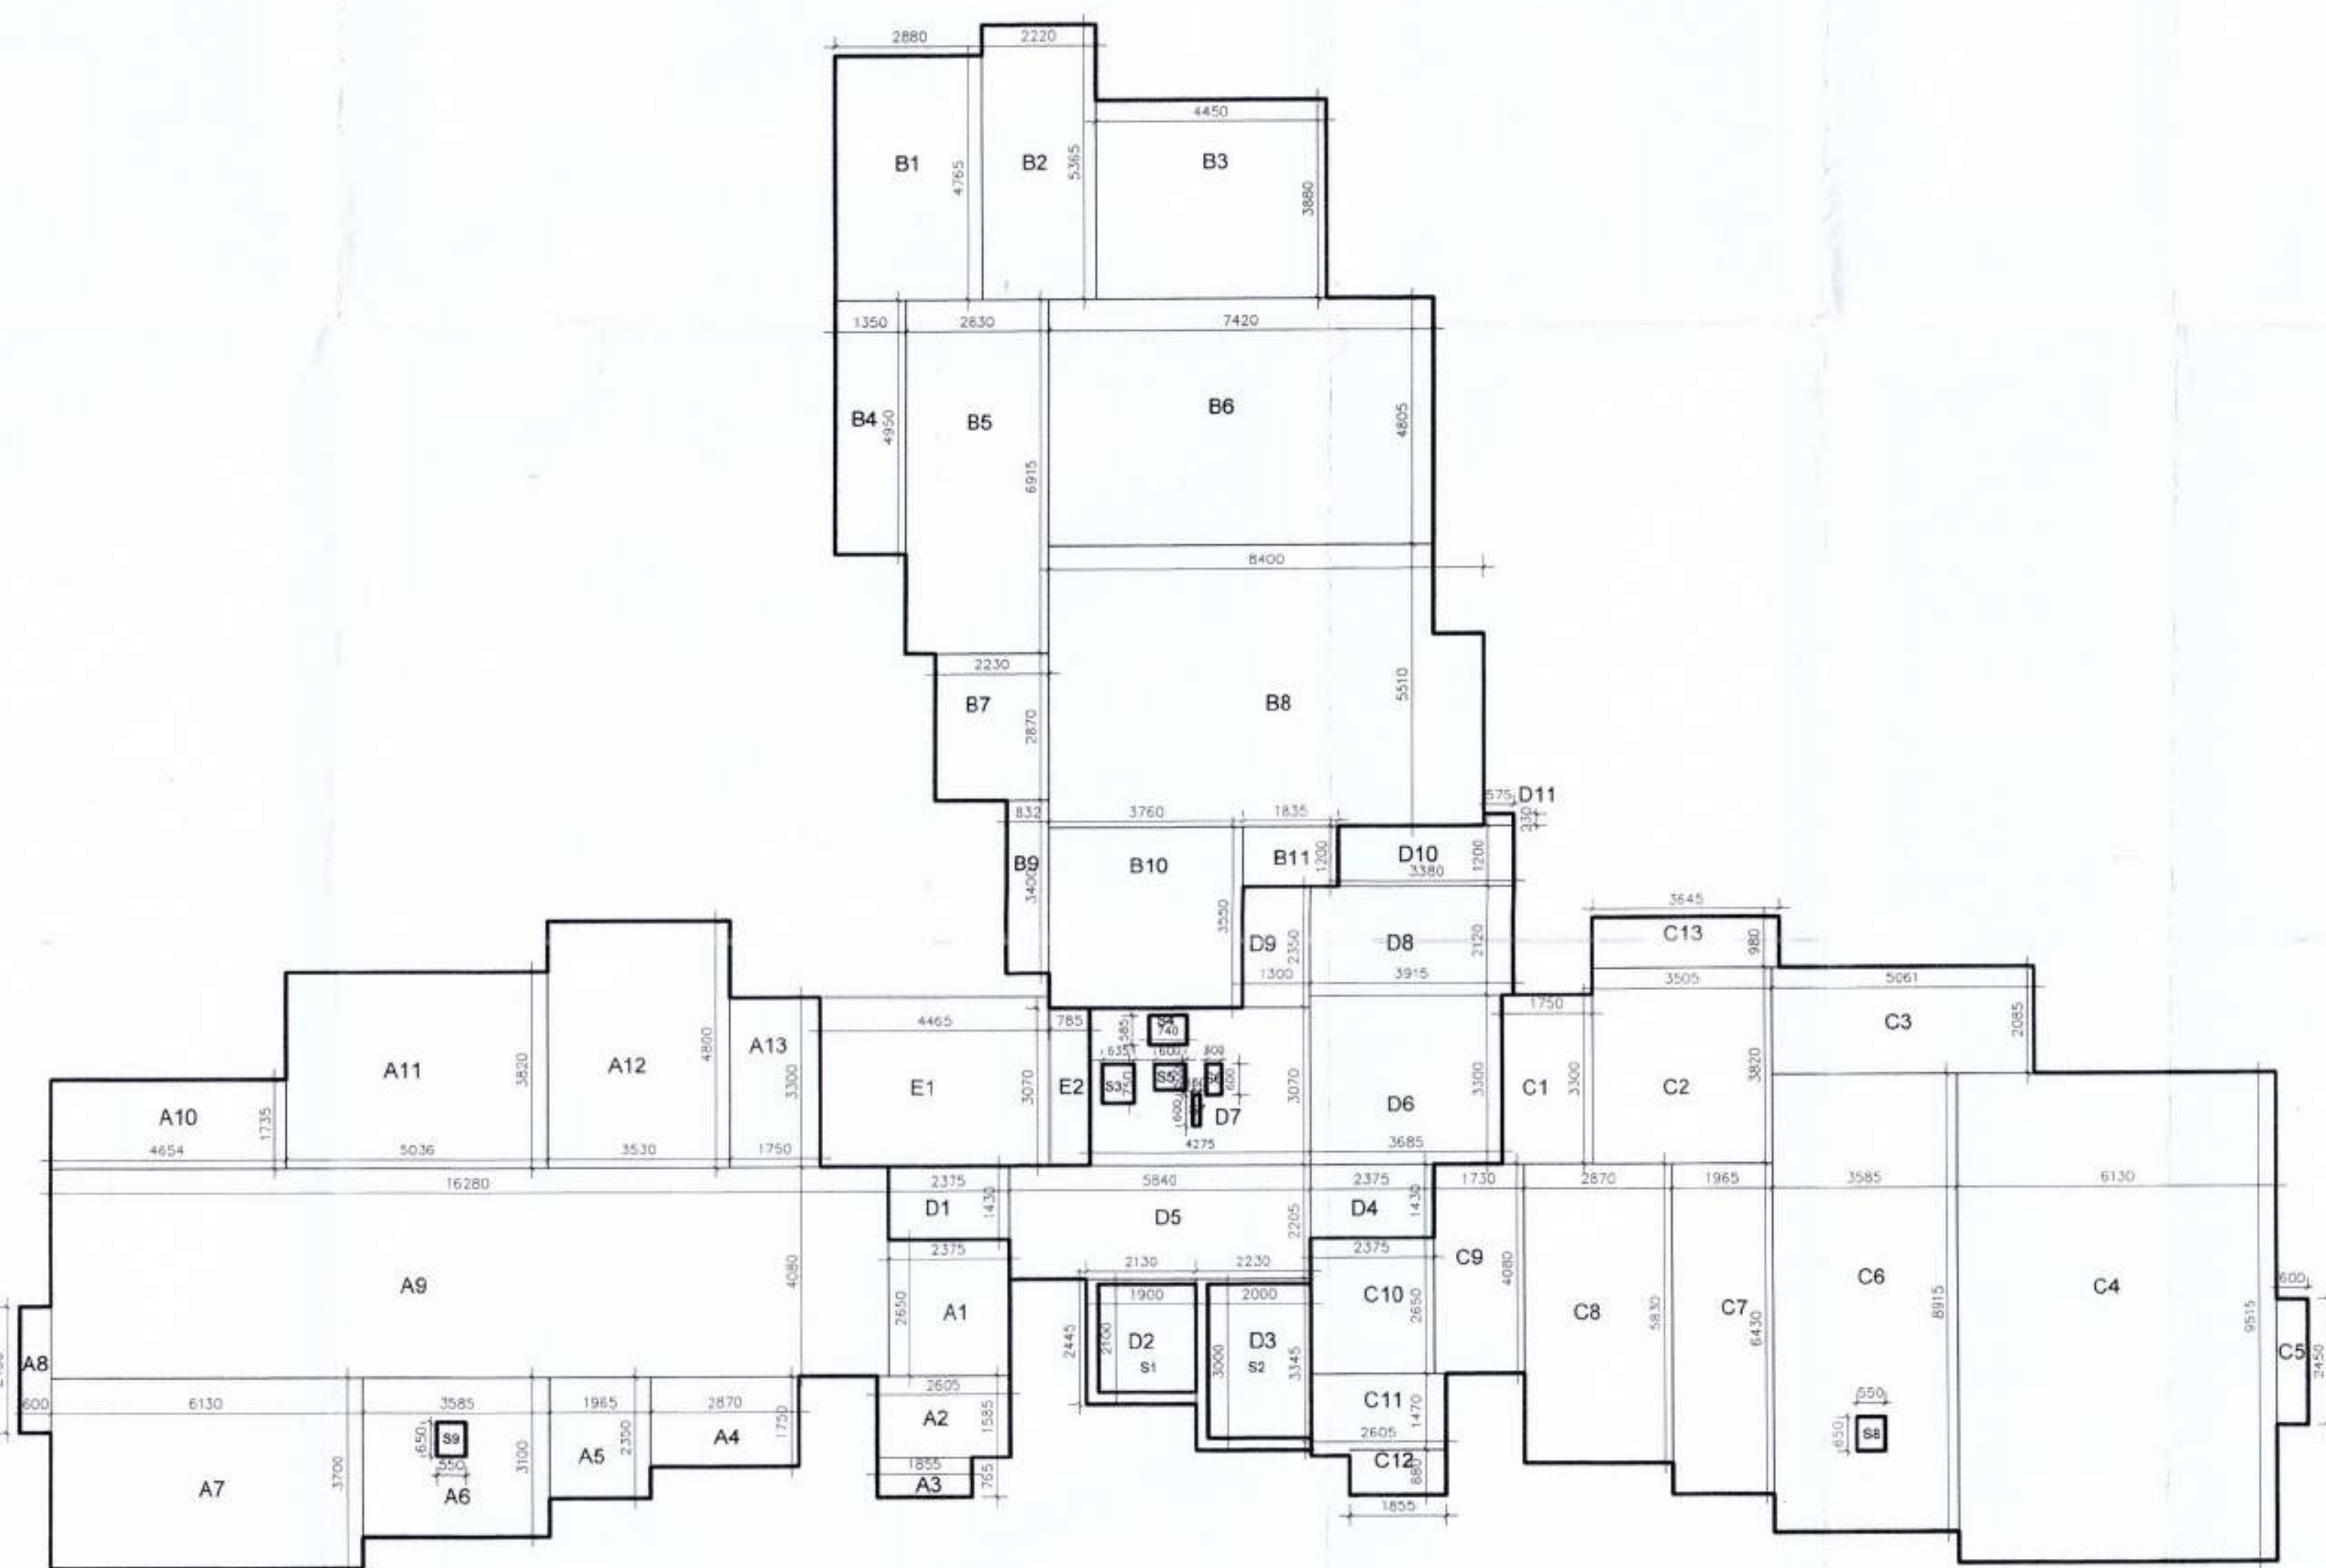

20TH FLOOR PLAN (LOWER PENT HOUSE)

TOWER-6 (BLOCK-B),
POCKET - D
(GOLF VIEW APARTMENT)

OWNERS
ANSAL PROPERTIES &
INFRASTRUCTURE LTD.
115, ANSAL BUILDING, 115/116, ANSAL
NEW DELHI-110001

Architects
RAD
RAGHUVAR ANSAL & ASSOCIATES
A-1, SECTOR-18
ANSAL, PRADEEP, P.T.
PRIDE, ANSAL, PRADEEP, ANSAL

CONSULTANT
REPL
RAGHUVAR ANSAL ENTERPRISES PVT. LTD.
TOWN COUNTRY PLANNING, ARCHITECTURE, INTERIOR DESIGNERS, SURVEY
ENGINEERS, CIVIL ENGINEERS, ELECTRICAL ENGINEERS, MECHANICAL ENGINEERS
GROUNDWATER, TOWN PLANNING, COMPLEX, 13, MAIN ROAD, LUCKNOW
CALL: 0522-226185

Drawn by
E. S. P. Singh
M. Tech (Structure)
FLOOR PLANS & ARCHITECTURE CONSULTANT
BLOCK-VIII, TOWER-6, POCKET-D, GOLF VIEW APARTMENT, LUCKNOW
TOWER-6, BLOCK-B, GOLF VIEW APARTMENT, LUCKNOW
G-18

CHECKED BY
BALNEET
RAJENDRA
ANSHU KUMAR
Architect
1st Floor, V.C.A. Building
13, Prasad Marg, Lucknow-226001
Regd. No.: CA20050001




Scale
1:100
Date
24.12.14
Dwg No.
KOPH/CB/1408
REV

-
- ಕರ್ನಾಟಕ ಸರ್ಕಾರ
ಕೃಷಿ, ಪಶುಪಾಲನೆ ಮತ್ತು ಮೀನುಗಾರಿಕೆ
ಶಾಖೆ
ಬೆಂಗಳೂರು
20/05/2023

SCHEDULE OF DOORS & WINDOWS

S.NO	TYPE	WIDTH	HEIGHT	CILL	UNTEL	REMARKS
01	D1	1200	2600		2600	UPPER DOOR
02	D2	1000	2100		2100	UPPER DOOR
03	D3	750	2100		2100	UPPER DOOR
04	D4	900	2600		2600	UPPER DOOR
05	D5	1500	2600		2600	UPPER DOOR
06	D4a	750	2100		2100	UPPER DOOR
07	D4b	750	2100		2100	UPPER DOOR
08	D5	1500	2375	650	2375	UPPER WINDOW
09	D6	1200	2600		2600	UPPER DOOR
10	D7	900	2600		2600	UPPER DOOR
11	D8	650	2300	100	2300	UPPER WINDOW
12	D9	900	2100		2100	UPPER DOOR
13	D7	1000	2100		2100	UPPER DOOR
14	FD1	1000	2000	100	2100	UPPER FRAME
15	FD2	1200	2100		2100	UPPER FRAME
16	DW1	3000	2600		2600	UPPER WINDOW
17	DW2	2500	2600		2600	UPPER WINDOW
18	DW3	2300	2600		2600	UPPER WINDOW
19	DW4	2500	2100	900	2100	UPPER WINDOW
20	DW5	2300	2600		2600	UPPER WINDOW
21	DW6	2800	2600		2600	UPPER WINDOW
22	DW7	1400	2600		2600	UPPER WINDOW
23	W2	1500	1450	1150	2600	UPPER WINDOW
24	W2	1400	1200	2600		UPPER WINDOW
25	W3	2100	1400	1200	2600	UPPER WINDOW
26	W4	1000	1200	900	2100	UPPER WINDOW
27	W4a	1500	1400	900	2600	UPPER WINDOW
28	W5	1500	1700	900	2600	UPPER WINDOW
29	W6	750	1700	500	2600	UPPER WINDOW
30	W7	600	1400	1050	2450	UPPER WINDOW
31	W8	1200	1500	900	2600	UPPER WINDOW
32	W9	1400	1400	1200	2600	UPPER WINDOW
33	D1	4500	2600		2600	UPPER WINDOW
34	SG1	AS / ELEVATION				
35	L1	AS / UP LENDER & SHOP DRAWING				
36	OP1	1050	1700	900	2600	UPPER WINDOW
37	OP2	1870	1700	900	2600	UPPER WINDOW
38	OP3	3150	1700	900	2600	UPPER WINDOW
39	OP4	1920	1700	900	2600	UPPER WINDOW
40	OP5	2675	1700	900	2600	UPPER WINDOW

VARIATIONS

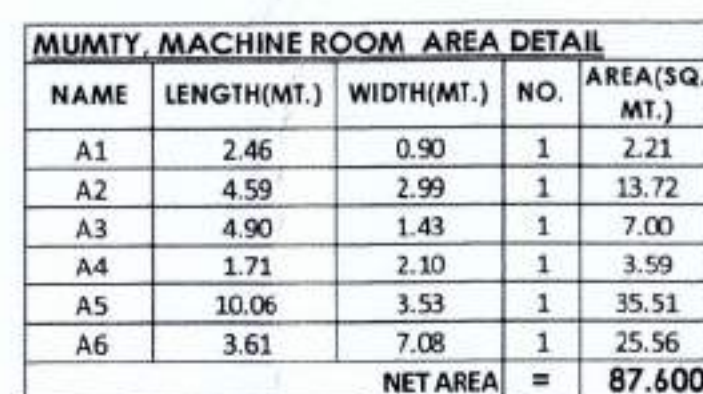  

AREA (UPPER FERT HOUSE) (F.A.R. AREA)					
NAME	LENGTH(MT.)	WIDTH(MT.)	NO.	AREA(SQ.MT.)	
A1	0.90	2.65	1	30.72	
A2	2	0.95	1	1.90	
A3	1.48	2.78	1	11.48	
A4	3	3.59	1	10.77	
A5	6.34	5.06	1	32.06	
A6	6.84	1.37	1	9.42	
A7	2.61	3.30	1	16.75	
A8	2.61	3.30	1	16.75	
A9	8.57	2.14	1	38.31	
Δ10	3.53	2.66	1	9.39	
NET AREA				=	198.33
FALAT AREA TYPE B					
B1	8.43	4.20	1	35.34	
B2	8.43	4.20	1	35.34	
B3	7.83	2.76	1	21.56	
B4	8.25	1.97	1	16.25	
B5	8.83	5.77	1	50.93	
B6	4.65	4.95	1	23.14	
B7	2.22	0.60	1	1.33	
B8	2.22	0.60	1	1.33	
NET AREA				=	170.41
FALAT AREA TYPE C					
C1	3.53	3.30	1	11.78	
C2	3.53	3.30	1	11.78	
C3	3.65	1.98	1	7.22	
C4	8.57	3.32	1	28.44	
C5	13.63	6.66	1	90.81	
C6	0.90	2.45	1	1.47	
C7	3.59	4.00	1	14.36	
C8	3.11	5.25	1	18.40	
C9	3.23	1.37	1	4.43	
C10	5.06	5.06	1	25.61	
C11	2.61	3.37	1	8.87	
TOTAL				=	198.33
DEDUCTION					
S8	0.55	0.65	1	0.36	
NET AREA			=	158.17	
CIRCULATION AREA TYPE D					
D1	5.84	2.21	1	12.88	
D2	11.3	2.45	1	27.71	
D3	2.23	3.33	1	7.46	
D4	2.81	3.67	1	10.41	
D5	3.15	3.30	1	10.40	
D6	2.88	3.32	1	11.72	
D7	0.98	0.27	1	0.27	
TOTAL				=	82.96
DEDUCTION					
S1	1.90	2.10	1	2.99	
S2	1.90	2.10	1	2.99	
S3	0.64	0.75	1	0.48	
S4	0.74	0.59	1	0.43	
S5	0.60	0.59	1	0.35	
S6	0.30	0.60	1	0.18	
S7	0.60	0.60	1	0.36	
TOTAL AREA			=	113.49	
TOTAL AREA			=	1009	
TOTAL (F.A.R. AREA)				=	537.50
NON FAR AREA					
D1	1.07	5.25	1	16.12	
TOTAL COMPULSING AREA			=	553.82	

AREA DETAIL
WATER TANK LVL.

WATER TANK LVL. PLAN

PROJECT

AS BUILT DRAWING OF
GROUP HOUSING PROJECT ON 35.41
ACRES PLOT AT SECTOR-I,
SUSHANT GOLF CITY, HI-TECH
TOWNSHIP,LUCKNOW.

POCKET - D (GOLF VIEW APARTMENT)

TOWER-6 (BLOCK-B),
POCKET - D
(GOLF VIEW APARTMENT)

OWNERS
ANSAL PROPERTIES &
INFRASTRUCTURE LTD.
115, ANSAL BHAWAN, 16 K.G MARG
NEW DELHI-110001

Architects

RAD
RUPRABHUSHEN ARCHITECTS AND DESIGN
A-8, SECTOR-38
NOIDA - 201305 U.P.
Ph: 9130-4027333 FAX: 9130-402700

CONSULTANT

REPL
RUDRABHISHEK ENTERPRISES PVT. LTD.
TOWN & COUNTRY PLANNERS, ARCHITECTS & INTERIOR
CIVIL SERVICES DESIGNERS.
GROUND FLOOR, YUVA BHAWAN, YMCA COMPLEX, 13 RAJ
LUCKNOW.
CALL - (0522) 2206165

Sheet Title	M. 1001
-------------	---------

21TH FLOOR & TERRACE at
FLOOR PLAN & AREA DETAIL

BLOCK TYPE	Geometric
------------	-----------

TOWER-6, BLOCK-B	G+2
------------------	-----

DEALT BY	CHECKED BY
----------	------------

244 JGIM

OWNER		ARCHITECT
-------	--	-----------

[illegible]

L. PROPERTIES INFRASTRUCTURE LTD. Road, N

1st Floor, Y.M.C.A. Building

Scale	Date	Dep. No.
-------	------	----------

1:100	24-12-14	LK0/GHC/B-T427
-------	----------	----------------


- [illegible]

[illegible]

AREA (TYPICAL FLOOR PLAN) (COMPOUNDING AREA)				
TO BE ADDED				
NAME	LENGTH(MT.)	WIDTH(MT.)	NO.	AREA(SQ.MT.)
C1	0.775	1.930	2	2.992
C2	3.430	0.980	2	6.723
C3	1.405	0.600	2	1.686
C4	2.080	1.600	2	6.656
C5	0.165	1.500	1	0.248
C6	0.600	1.780	1	1.068
C7	1.000	1.520	1	1.520
TOTAL (COMPOUNDABLE AREA)				20.892



SCHEDULE OF DOORS & WINDOWS						
S.NO.	TYPE	WIDTH	HEIGHT	CILL	LINTEL	REMARKS
01	D1	1200	2600	-	2800	WOOD DOOR
02	D2	1000	2100	-	2100	WOOD DOOR
03	D3	1200	2100	-	2100	WOOD DOOR
04	D3a	900	2600	-	2600	WOOD DOOR
05	D4	750	2100	-	2100	WOOD DOOR
06	D4a	750	2100	-	2100	WOOD DOOR
07	D4b	750	2100	-	2100	WOOD DOOR
08	D5	1500	2375	600	2375	UPVC WINDOW
09	D6	1200	2600	-	2600	WOOD DOOR
10	D7	1200	2600	-	2600	WOOD DOOR
11	D8	635	2000	100	2100	UPVC WINDOW
12	D9	900	2100	-	2100	WOOD DOOR
13	FD	1000	2100	-	2100	WOOD DOOR
14	FD1	1000	2000	100	2100	STEEL FR. DOOR
15	F2	1200	2100	-	2100	WOOD DOOR
16	DW1	3000	2600	-	2600	WOOD WINDOW
17	DW2	2500	2600	-	2600	WOOD WINDOW
18	DW3	3300	2900	-	2600	WOOD WINDOW
19	DW4	1800	2100	900	2100	WOOD WINDOW
20	DW5	2300	2600	-	2600	UPVC WINDOW
21	DW6	2800	2600	-	2600	UPVC WINDOW
22	DW7	1100	1415	-	2600	UPVC WINDOW
23	W1	1500	1415	1500	2600	UPVC WINDOW
24	W2	600	1400	1200	2600	UPVC WINDOW
25	W3	2100	1400	1200	2600	UPVC WINDOW
26	W4	1000	1200	900	2100	UPVC WINDOW
27	W4a	1500	1400	900	2600	UPVC WINDOW
28	W5	1500	1700	900	2600	UPVC WINDOW
29	W6	750	1700	900	2600	UPVC WINDOW
30	W7	600	1400	1050	2450	UPVC WINDOW
31	WB	1200	1400	900	2600	UPVC WINDOW
32	W8	2000	1400	1200	2600	UPVC WINDOW
33	W9	4500	2600	900	2600	UPVC WINDOW
34	S01	AS / ELEVATION				UPVC DOOR
35	L1	AS/FLT VENDOR & SHOP DRAWING				UPVC DOOR
36	OP1	1700	1700	900	2600	UPVC WINDOW
37	OP2	1870	1700	900	2600	UPVC WINDOW
38	OP3	3150	1700	900	2600	UPVC WINDOW
39	OP4	1920	1700	900	2600	UPVC WINDOW
40	OP5	2675	1700	900	2600	UPVC WINDOW

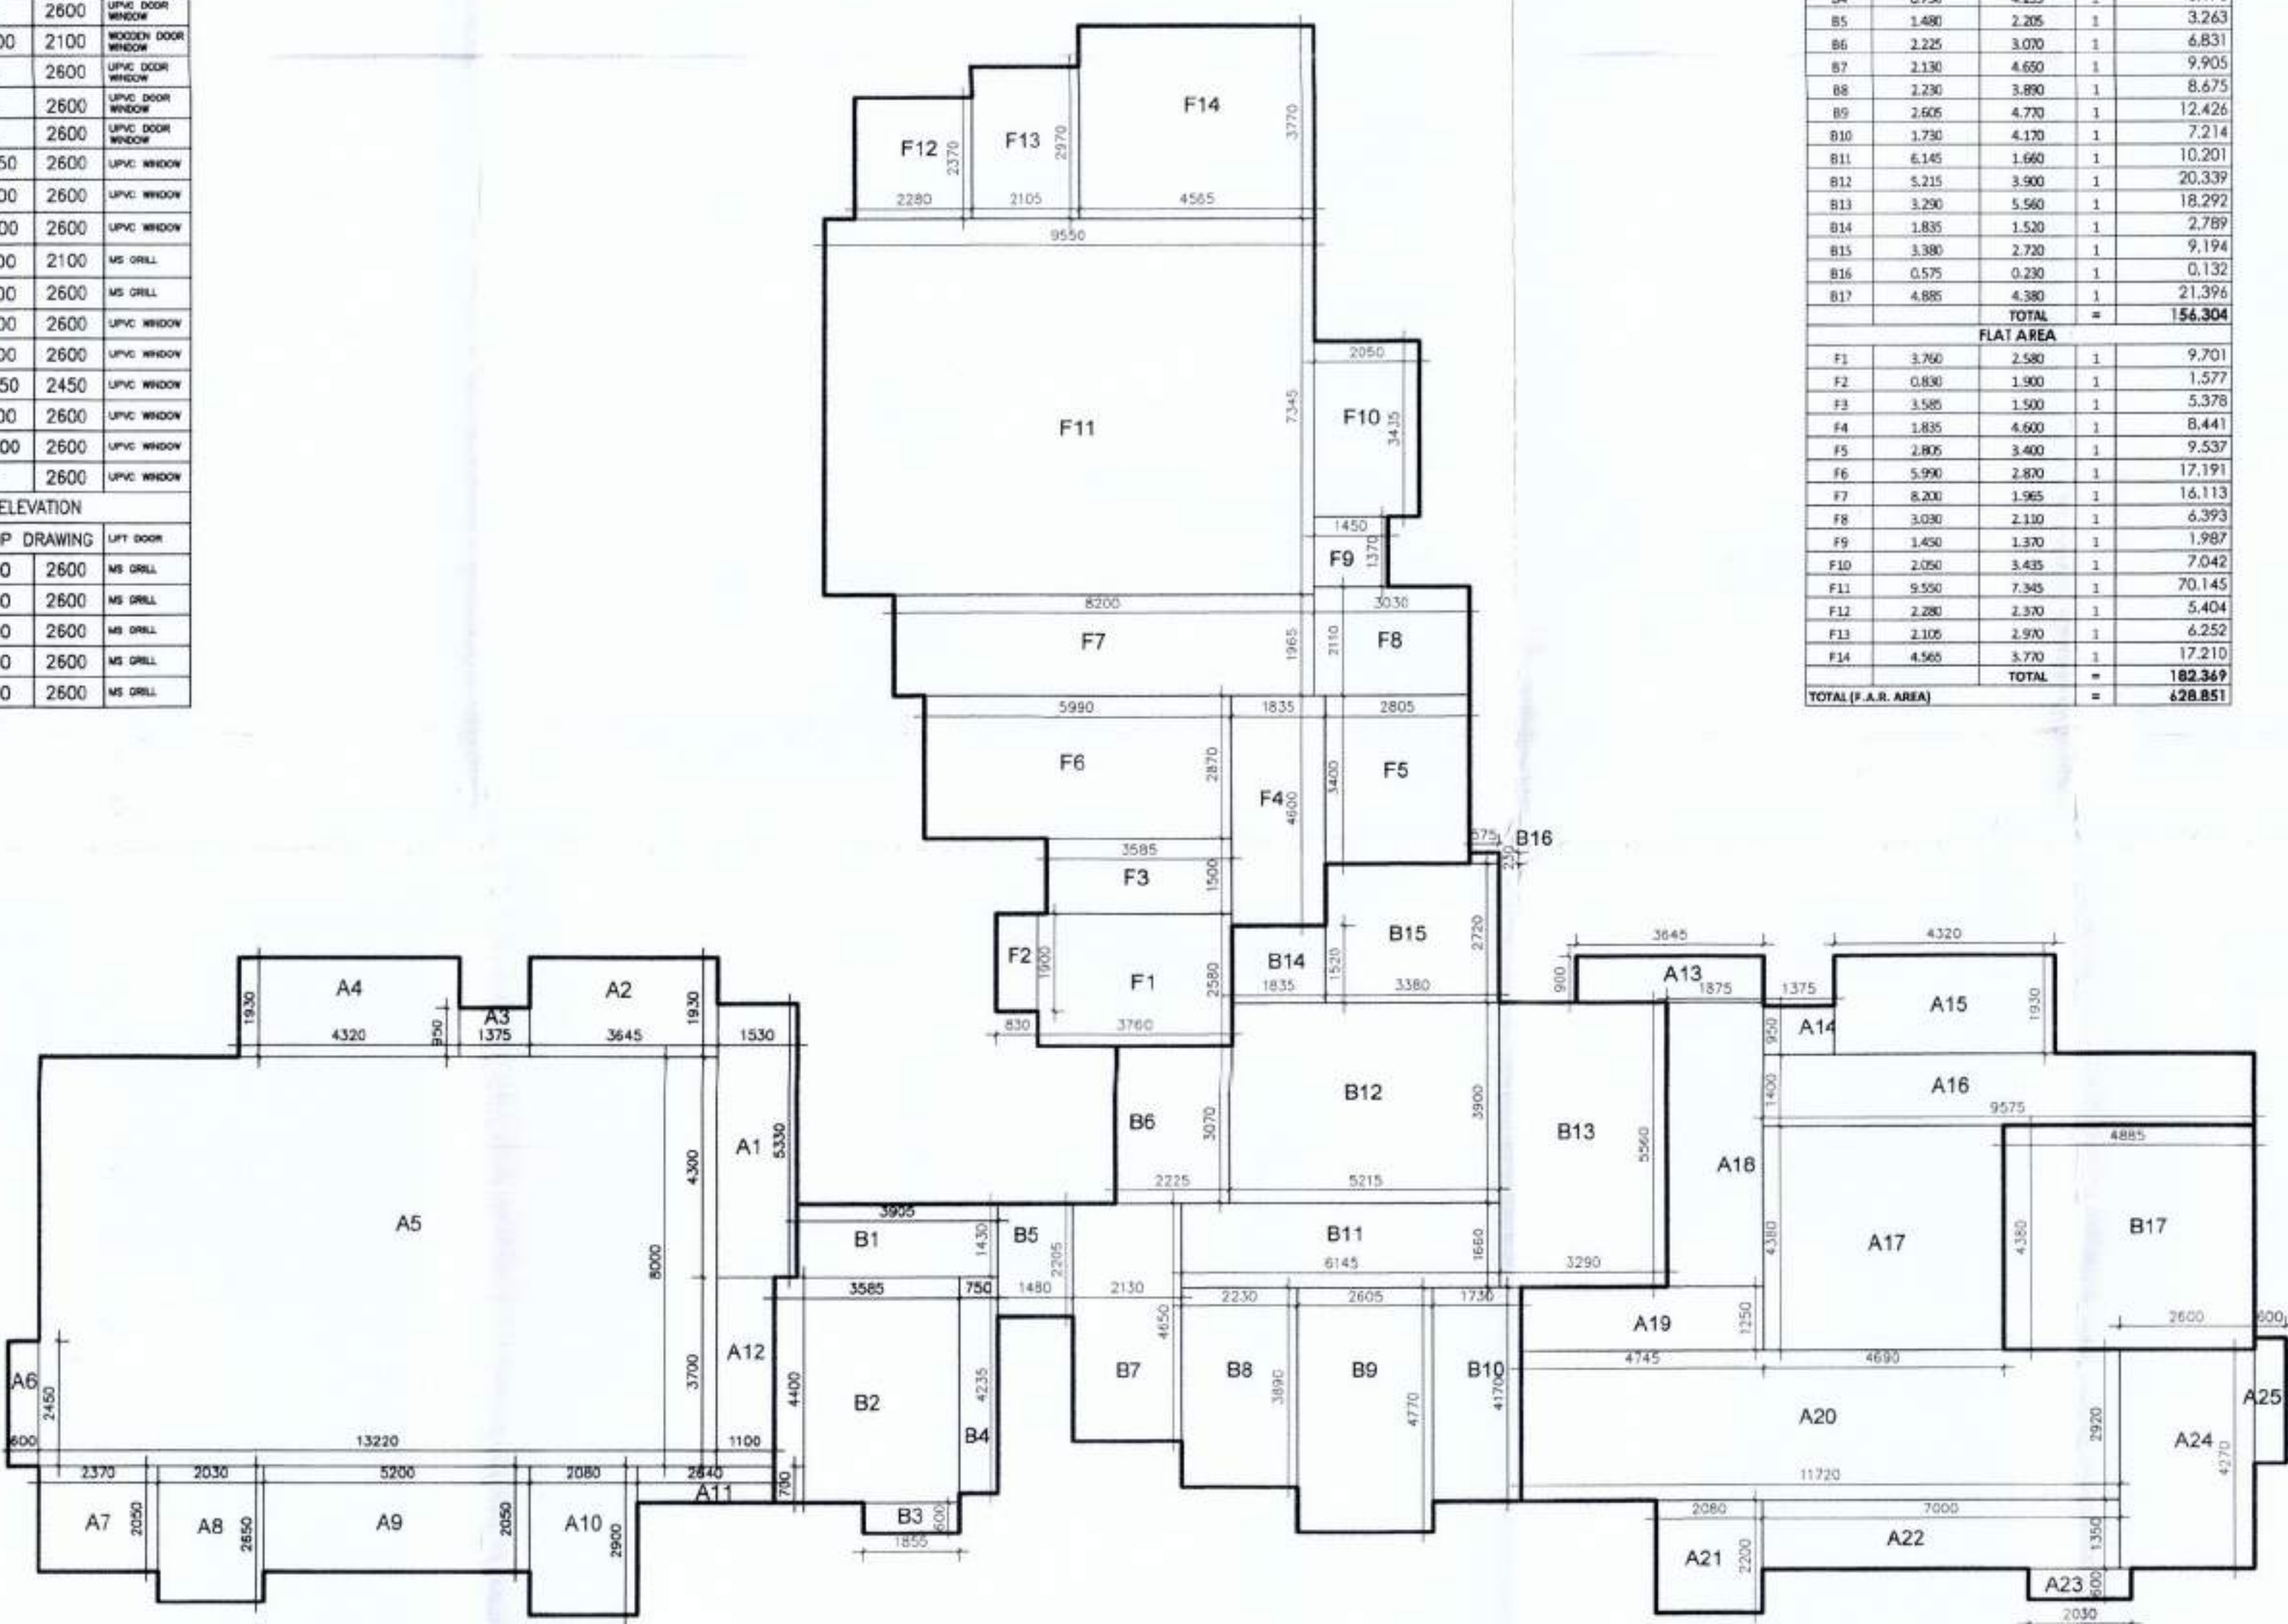

AREA (SHEET FLOOR) (P.A. AREA)				
DELT AREA				
NAME	LENGTH	WIDTH(M)	NO. AREA	THICKNESS
A1	1.250	3.300	1	8.13
A2	2.445	1.930	2	8.13
A3	1.375	0.950	1	3.04
A4	3.320	1.930	1	8.13
A5	1.250	1.930	1	105.760
A6	0.600	2.450	1	1.470
A7	2.275	1.930	1	8.13
A8	2.275	1.600	1	4.000
A9	3.200	0.950	1	10.640
A10	1.250	1.930	1	8.13
A11	1.665	0.700	1	1.886
A12	1.330	3.700	1	4.070
A13	1.250	1.930	1	10.640
A14	3.375	0.950	1	3.040
A15	3.320	1.930	1	8.13
A16	0.575	1.930	1	13.450
A17	1.250	1.930	1	20.540
A18	1.875	5.260	1	10.640
A19	4.785	4.785	1	9.931
A20	11.720	0.500	1	34.222
A21	2.000	1.930	1	8.13
A22	1.250	1.930	1	9.450
A23	2.000	0.600	1	1.210
A24	2.000	0.600	1	1.210
A73	2.000	0.600		

POCKET - D (GOLF VIEW APARTMENT)

 COMPOUNDABLE AREA

 VARIATIONS

AREA (TYPICAL FLOOR) (F.A.R. AREA)				
FLAT AREA				
NO.	LENGTH(M.T.)	WIDTH(M.T.)	NO.	AREA(SQ.MT.)
A1	1.730	1.430	1	2.474
A2	2.605	4.235	5	11,070
A3	1.855	0.765	1	1.419
A4	1.500	2.650	3	3,975
A5	2.800	1.750	1	5,023
A6	2.080	3.590	1	8,316
A7	5.300	1.300	1	16,200
A8	2.030	3.700	1	7,511
A9	2.370	3.100	1	7,347
A10	3.080	2.650	1	11,470
A11	34.550	4.080	1	59,364
A12	3.880	2.870	1	11,136
A13	4.320	1.800	1	20,736
A14	1.875	4.820	1	5,353
A15	3.645	4.800	1	17,466
A16	1.750	3.900	1	6,825
				185,396
DEDUCTIONS				
S2	0.450	0.545	1	0.245
		TOTAL		185.151
FLAT AREA				
B5	3.310	1.430	1	1,873
B7	2.605	4.235	1	11,032
B3	1.855	0.765	1	1,419
B4	1.500	2.650	1	3,975
B5	2.870	4.400	1	22,908
B6	2.080	3.590	1	13,728
B7	5.300	1.300	1	16,200
B8	2.030	3.700	1	12,891
B9	2.370	5.750	1	13,428
B10	3.080	2.450	1	11,470
B11	34.570	4.300	1	64,371
B12	4.320	1.200	1	8,330
B13	1.375	0.950	1	1,306
B14	3.645	1.930	1	7,035
B15	1.750	1.030	1	1,863
				185,396
DEDUCTIONS				
S2	0.450	0.545	1	0.245
		TOTAL		185.151
FLAT AREA				
F1	0.830	1.900	1	1,577
F2	3.750	2.580	1	9,771
F3	3.855	0.970	1	3,747
F4	1.805	1.200	1	2,202
F5	8.245	4.400	1	27,965
F6	2.425	2.870	1	6,992
F7	11.230	2.130	1	23,605
F8	1.960	4.960	1	6,443
F9	9.650	4.805	1	46,561
F10	6.000	3.435	1	20,668
F11	9.580	2.395	1	22,852
F12	2.280	3.350	1	5,424
F13	2.105	3.070	1	6,287
F14	4.565	3.770	1	17,210
S1	0.540	4.500	1	2,430
		TOTAL		179,939
CIRCULATION AREA				
C1	2.230	1.345	1	3,208
C2	2.130	2.465	1	5,259
C3	2.175	1.450	1	3,259
C4	5.940	1.205	1	12,877
C5	2.375	1.430	1	3,396
C6	7.960	1.070	1	24,432
C7	3.150	0.880	1	2,781
C8	3.485	2.350	1	43,517
C9	3.380	1.720	1	9,194
C10	0.575	0.230	1	0.132
				73,027
L1	1.900	2.190	1	3,990
L2	2.000	3.000	1	6,000
S3	0.740	0.580	1	0.433
S4	0.635	0.795	1	0.476
S5	0.000	0.600	1	0.350
S6	0.150	0.900	1	0.180
S7	0.300	0.600	1	0.090
		TOTAL		11,467
				41,548
				611.778
TOTAL (F.A.R. AREA)				

OWNERS
**ANSAL PROPERTIES &
INFRASTRUCTURE LTD.**
115, ANSAL BHAWAN, 16 K.G. MARG
NEW DELHI-110001

Architects
3A3

PH: 030 4021551 FAX: 030 402781

CONSULTANT

REPL

HUDRABHISHEK ENTERPRISES PVT. LTD.
TOWN & COUNTRY PLANNERS, ARCHITECTS & INTERIOR DESIGNERS
CIVIL SERVICES DESIGNERS
GROUND FLOOR, YUVA BHAVAN, IIMCA COMPLEX, 13 RANA PRA
LUKUNOW.
CALL - (0522) 2206185

Er. S.P.	
SHEET NO.	STILT & TYPICAL FLOOR PLAN FLOOR PLAN 2403 Viratam
BLOCK TYPE	Gomti Nagar,
TOWER-6, BLOCK-B	G + 18
DEALT BY	CHECKED BY
BALNEET	
OWNER	ARCHITECT
Dr.	Mr. S.P.
1st Floor, Y.M.C.A. Building	FD.
3, Rana Pratap Marg, Lucknow-226013	Regd. No. : C
Scale	Date
	Day