



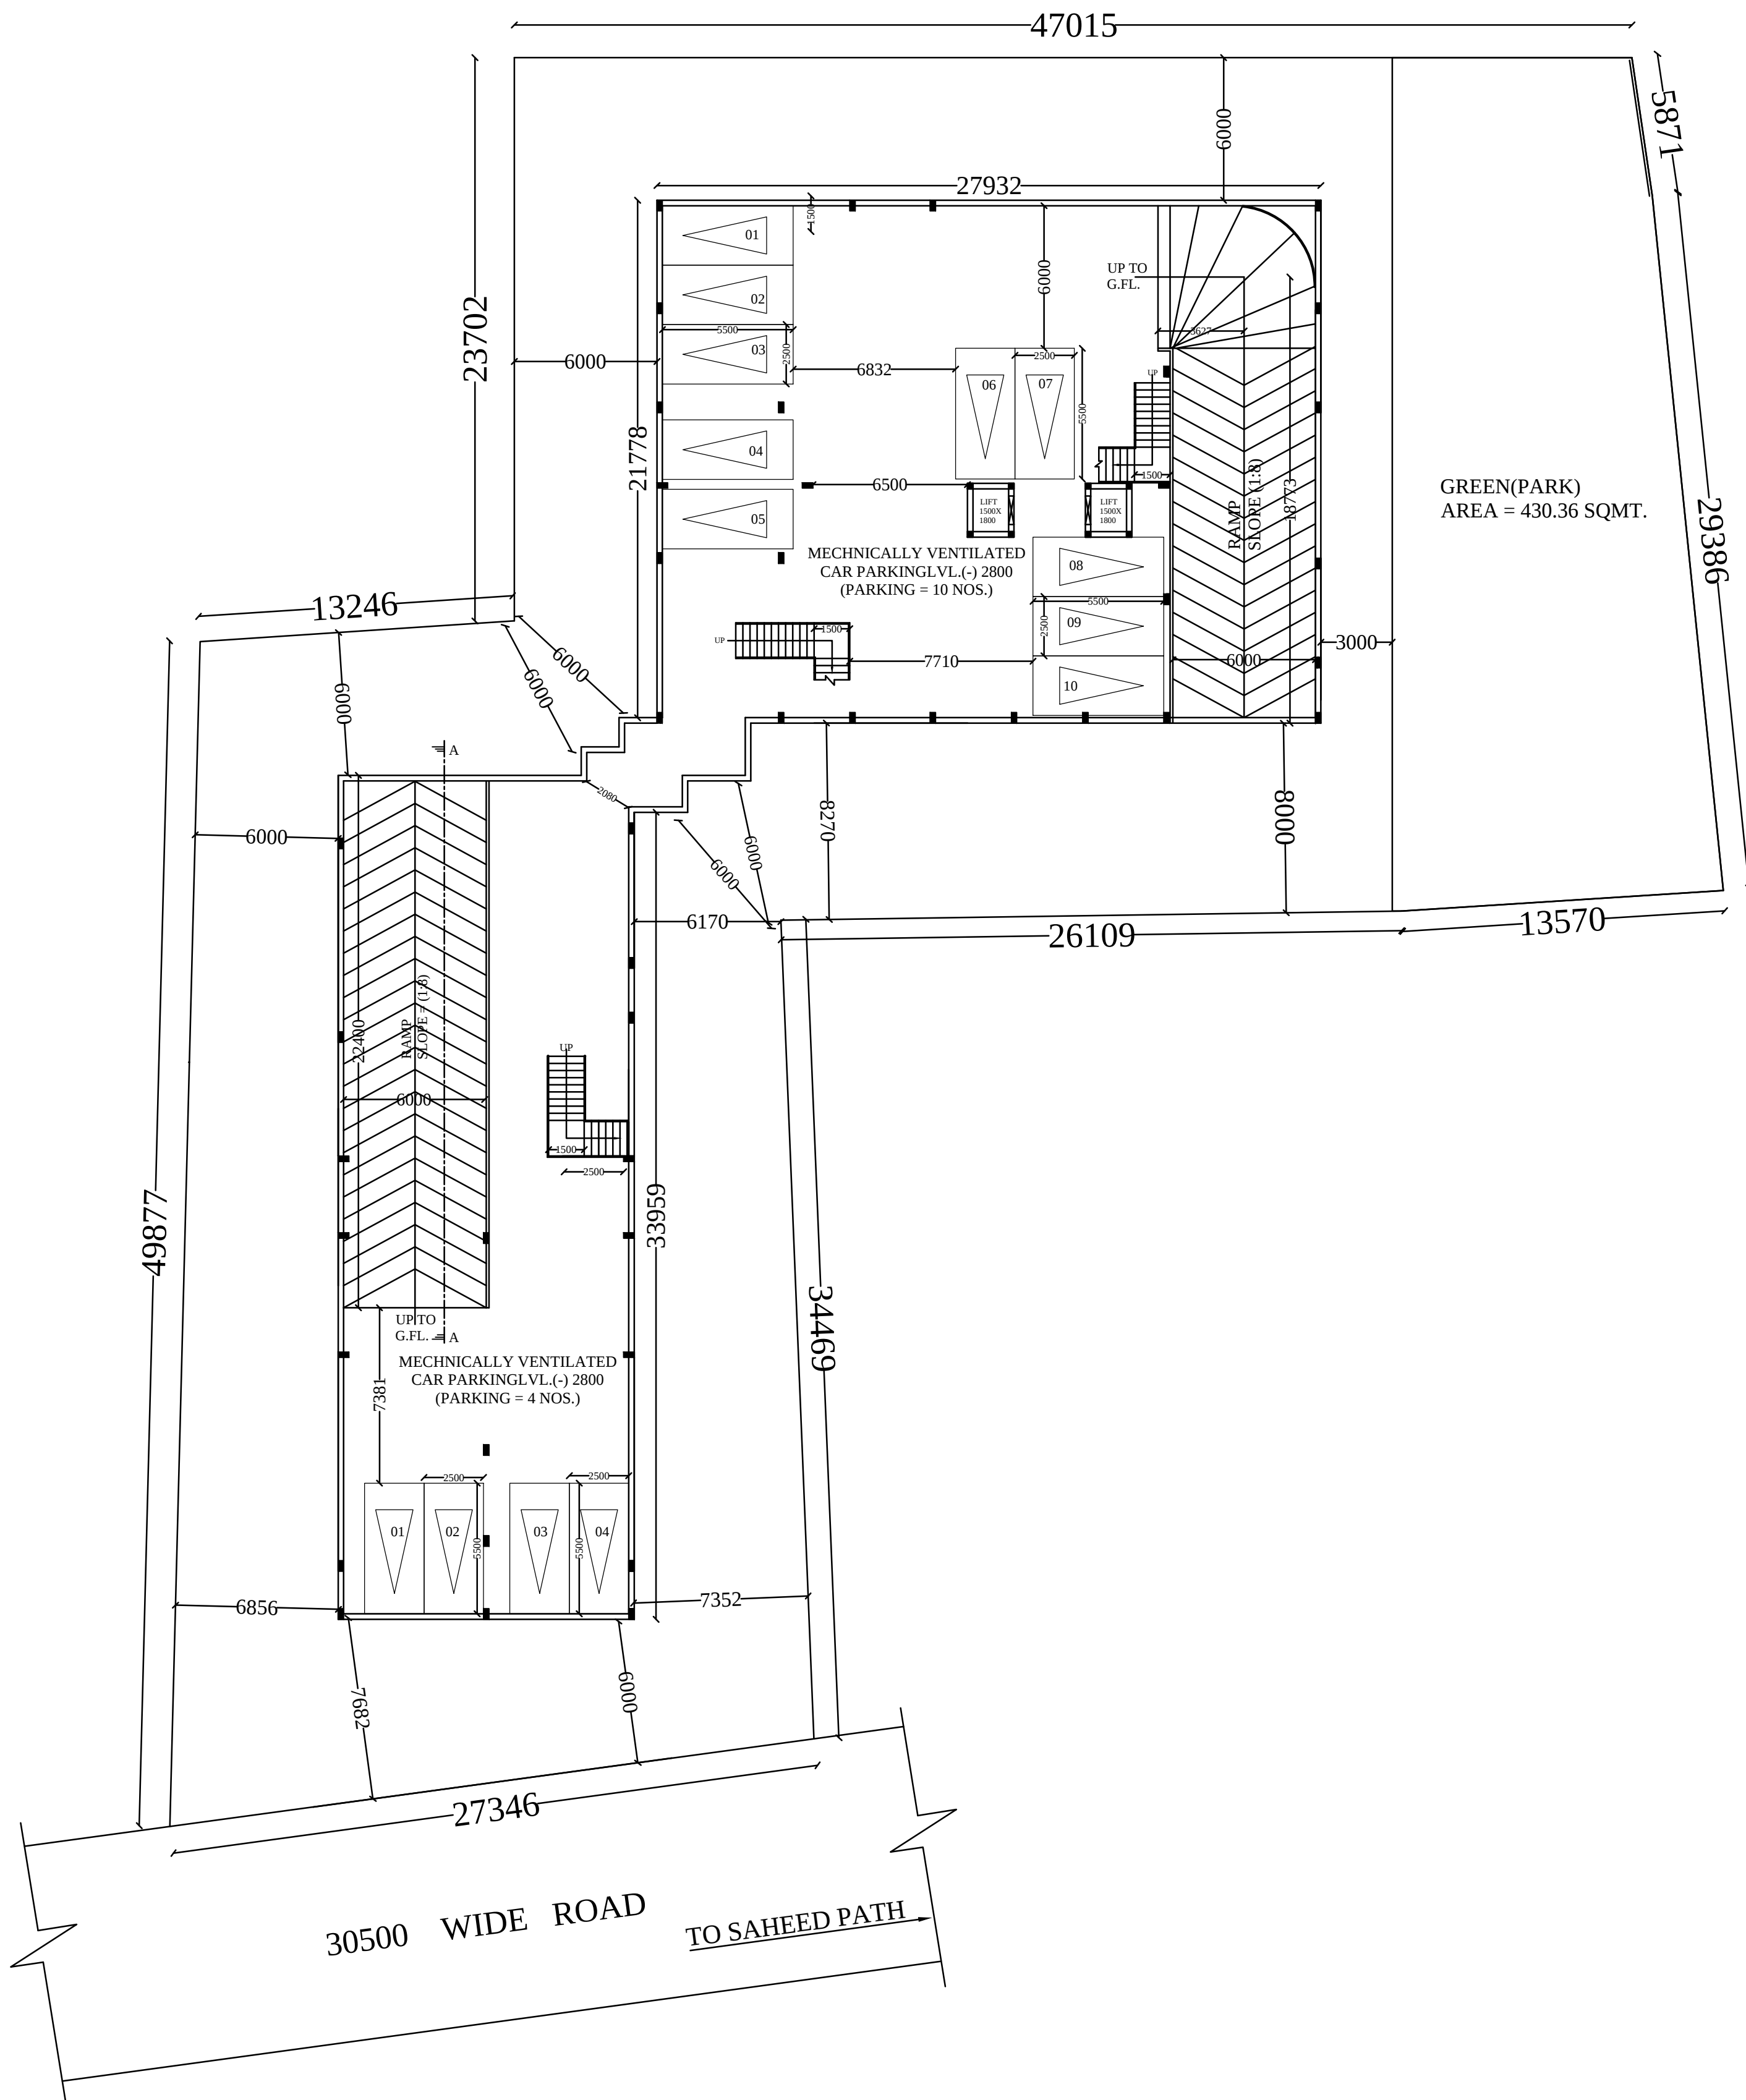


BASEMENT PLAN
SCALE 1:100 (PARKING)

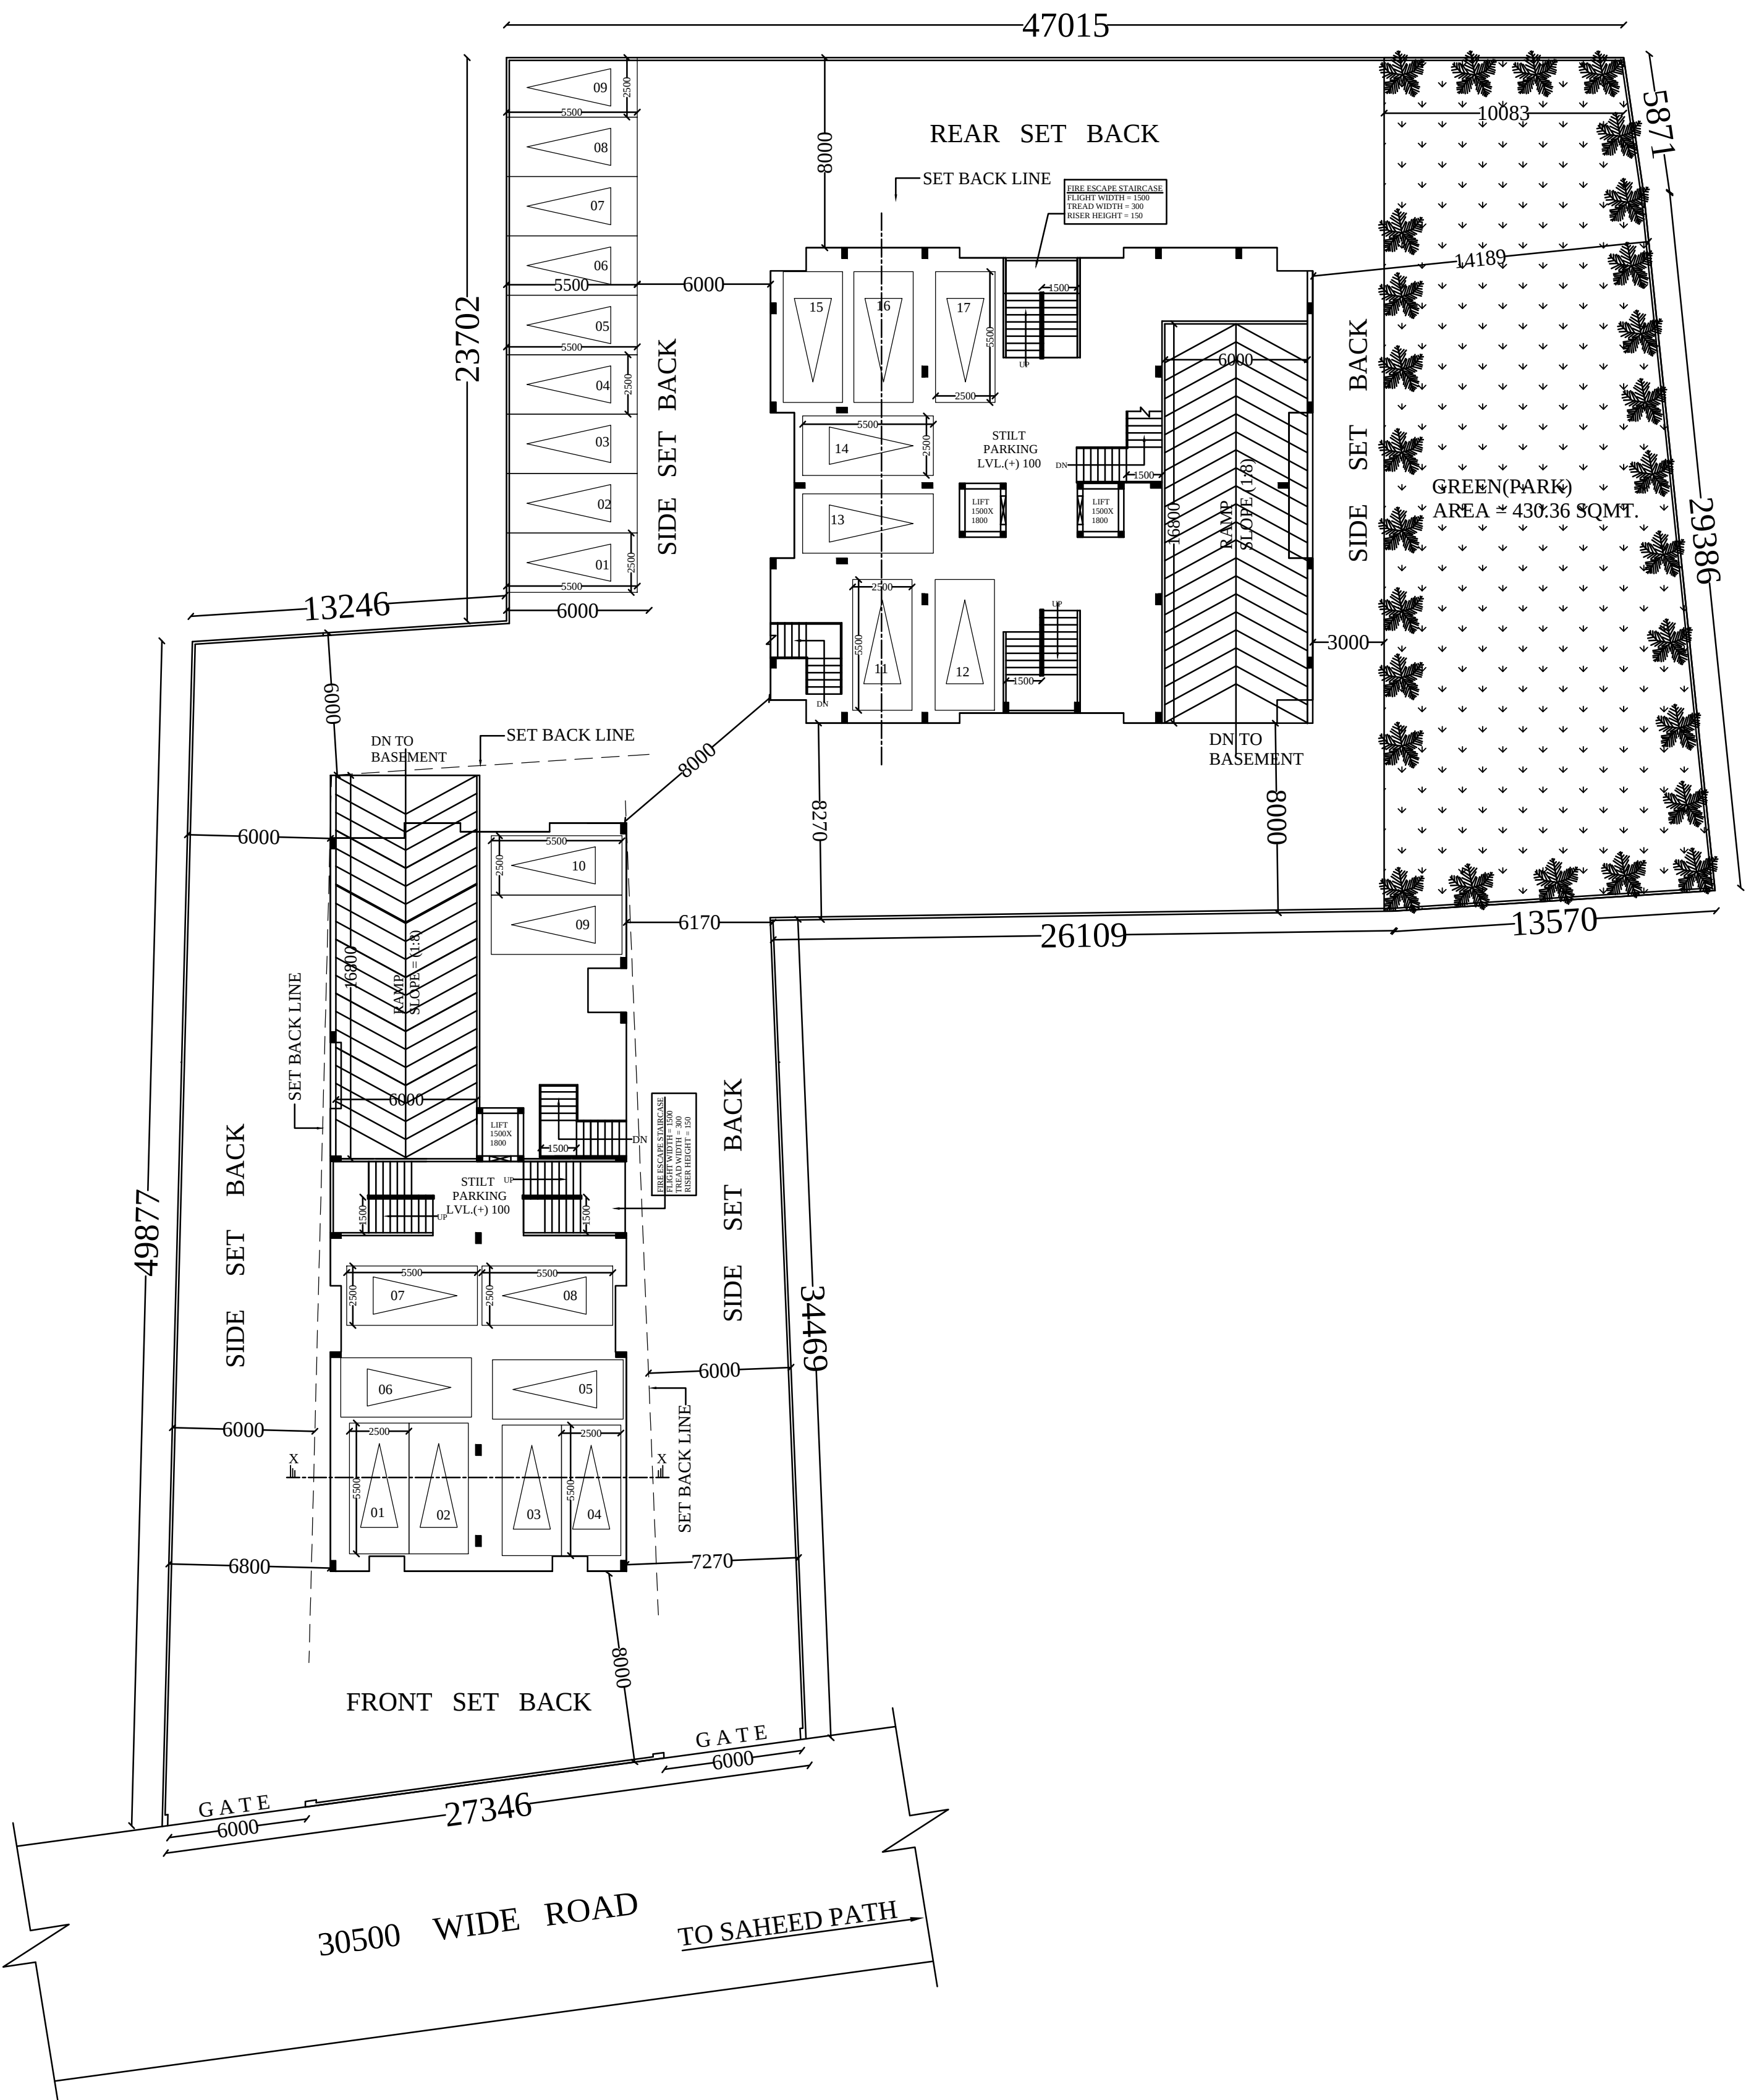

GROUND FLOOR PLAN
SCALE 1:100 (STILT PARKING)

PROPOSED GROUP HOUSING BUILDING PLAN FOR ALIYA INFRA ESTATE PVT. LTD.
THROUGH DIRECTOR WASEEM AHMAD AND EHTISHAM KHAN ON KHASRA NO.-
1692 ,1694 KA MINJUMLA, VILLAGE -AURANGABAD KHALSA,
WARD - RAJA BIJLE PASI, DISTT. -LUCKNOW.(34 FLATS)

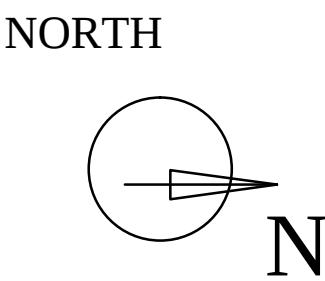

OWNER'S

THIS MAP HAS BEEN PREPARED UNDER MASTER PLAN
2021./BHAWANUPVIDHE 2008
ARCHITECT