


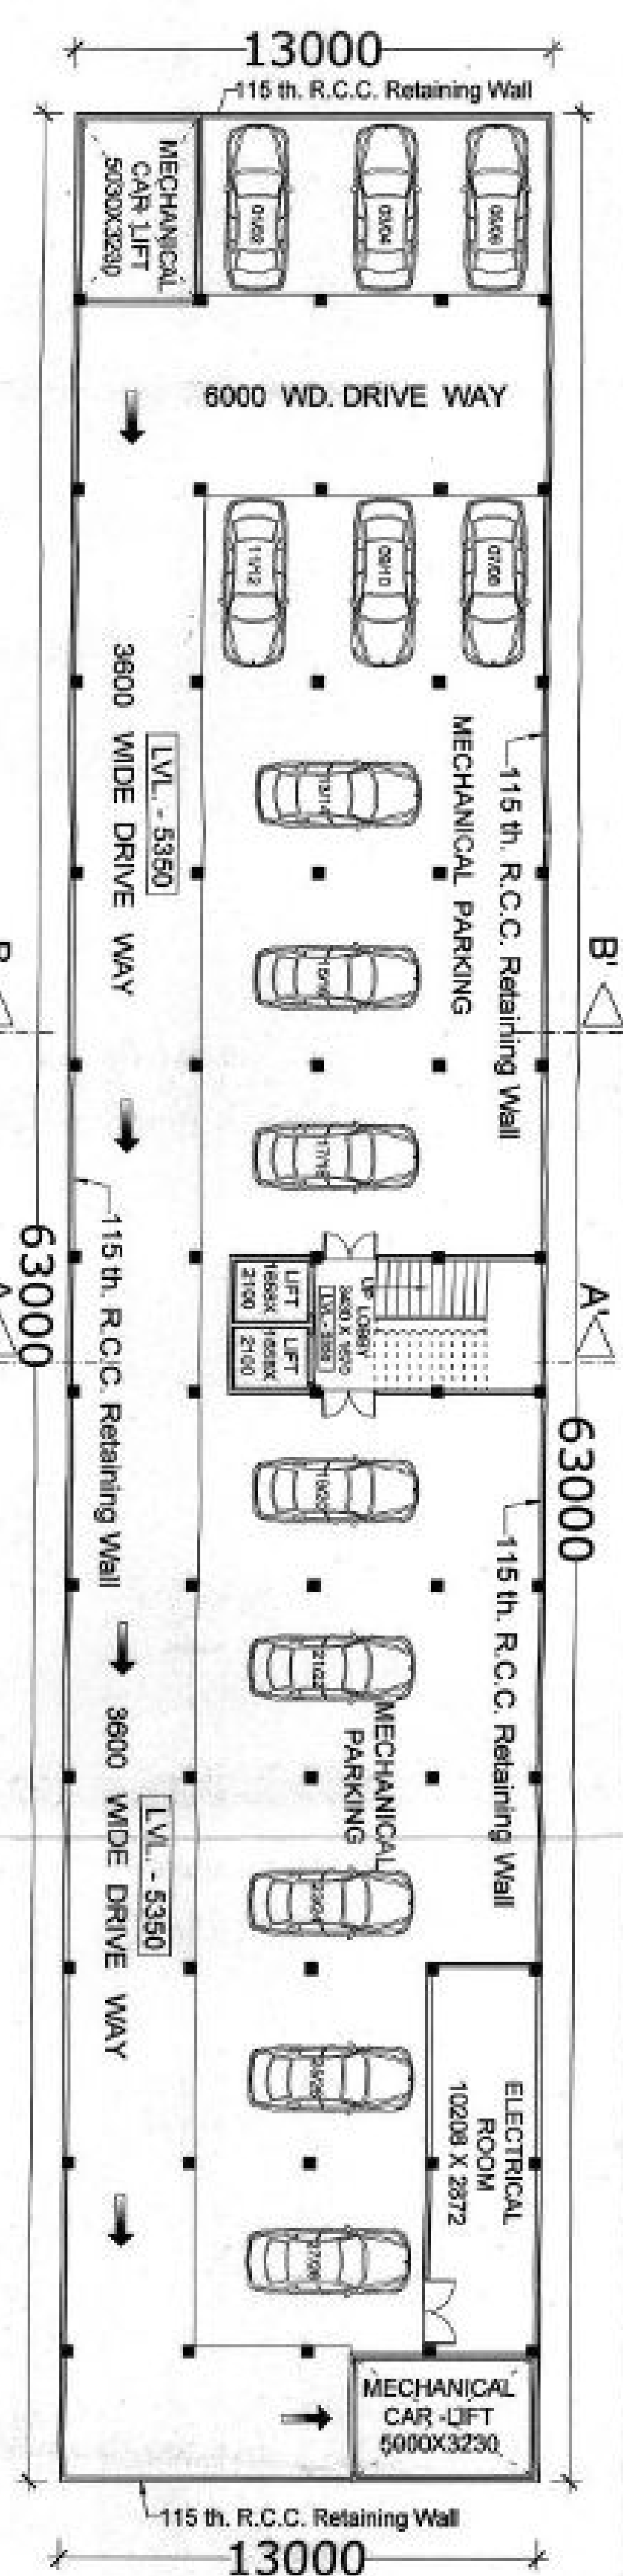


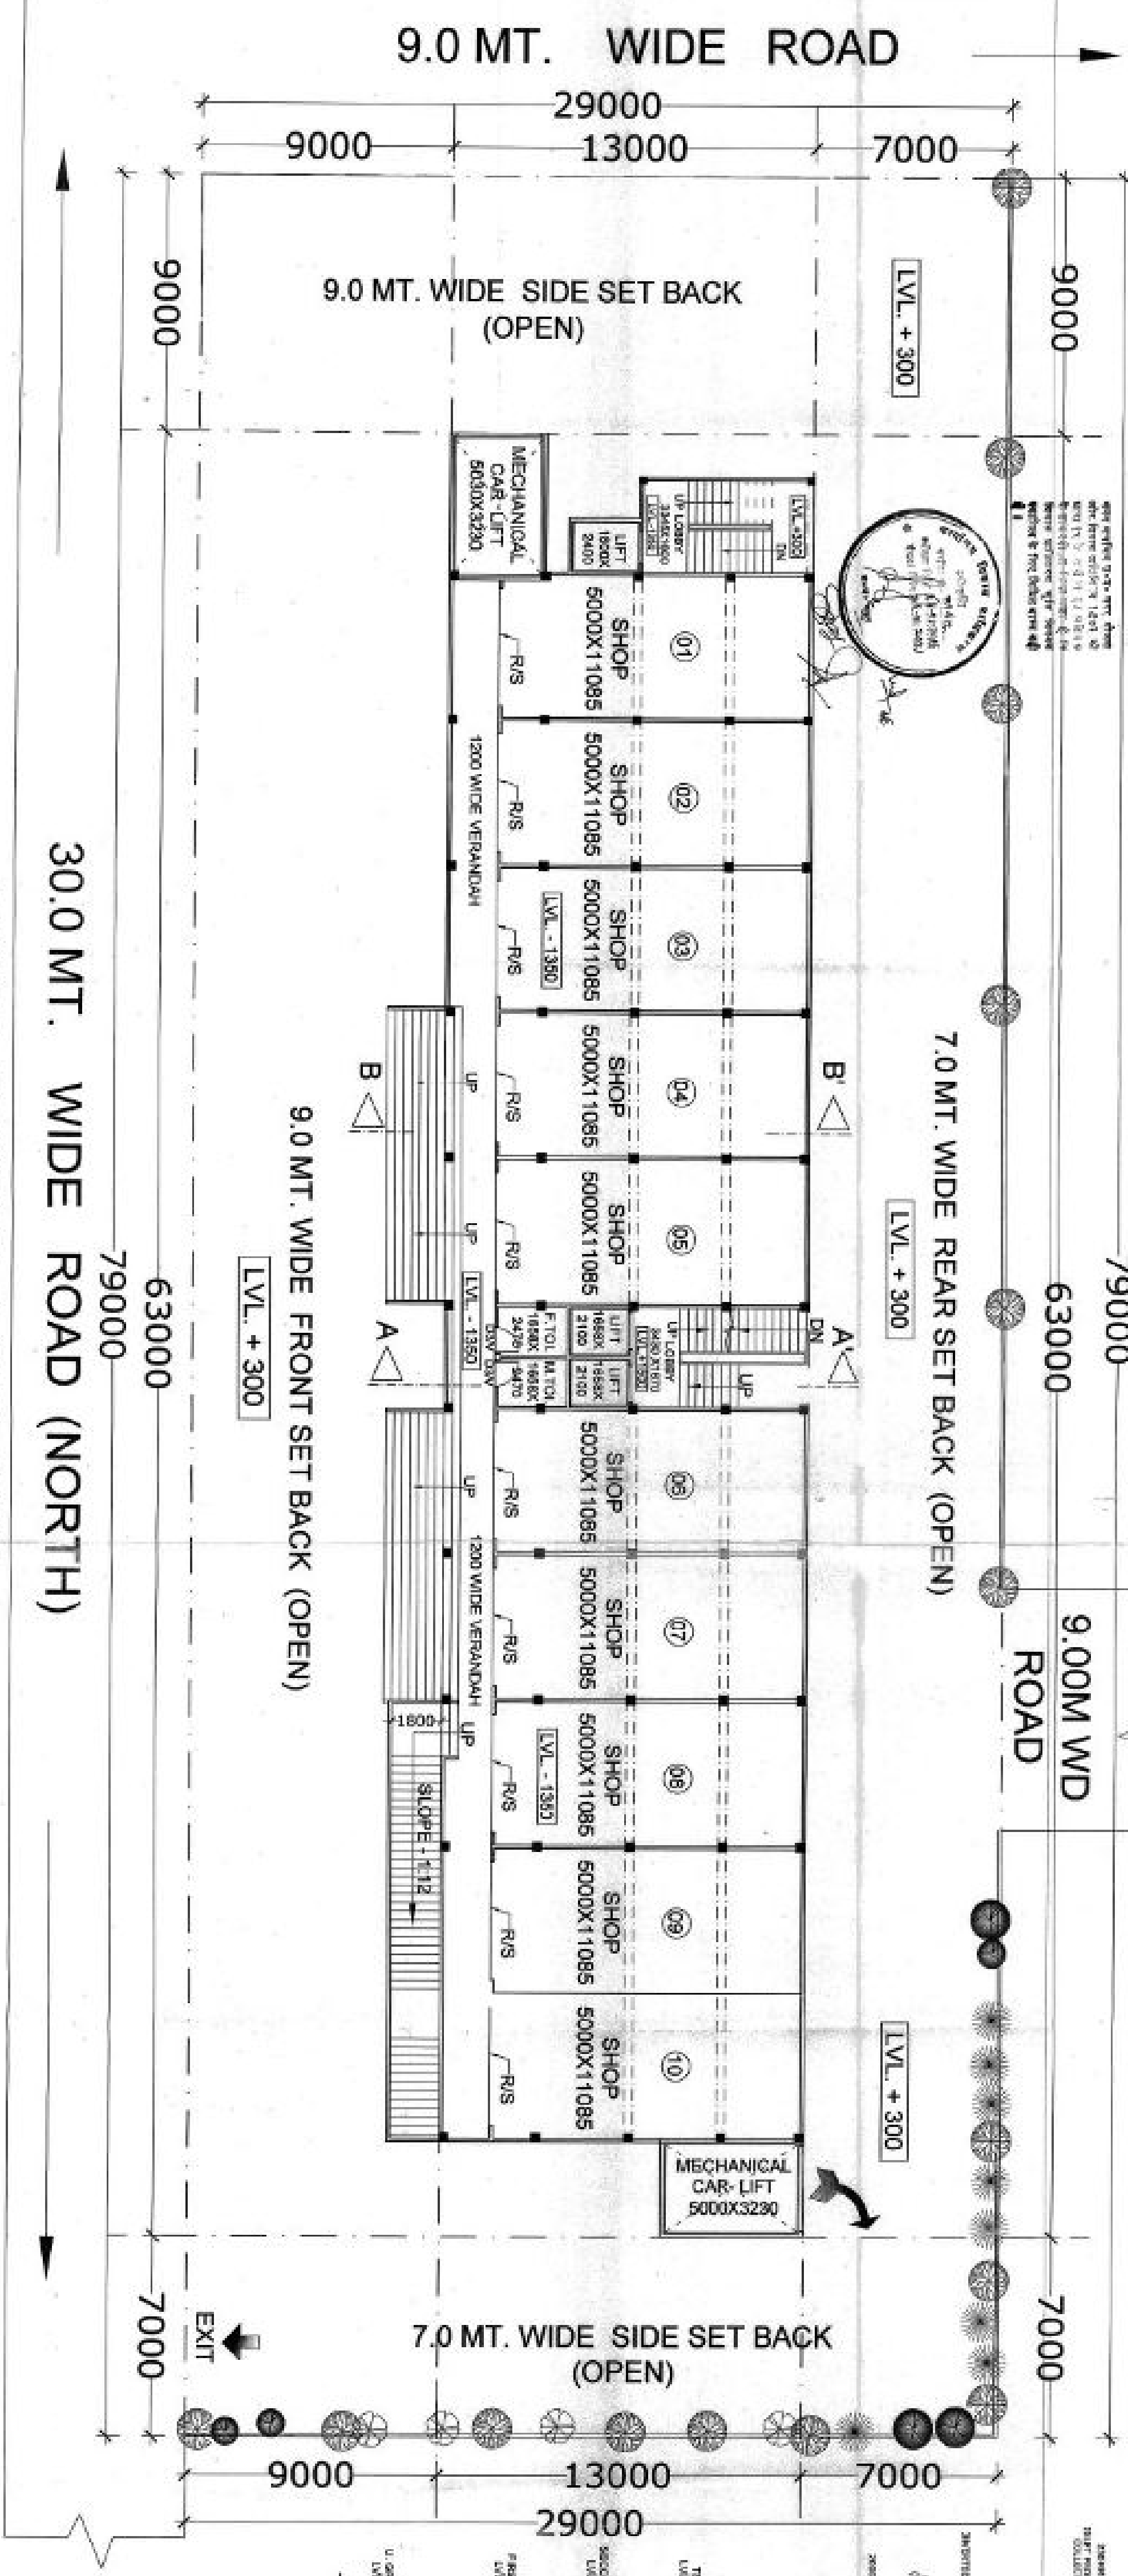


BASEMENT FLOOR PLAN
SCALE - 1:100

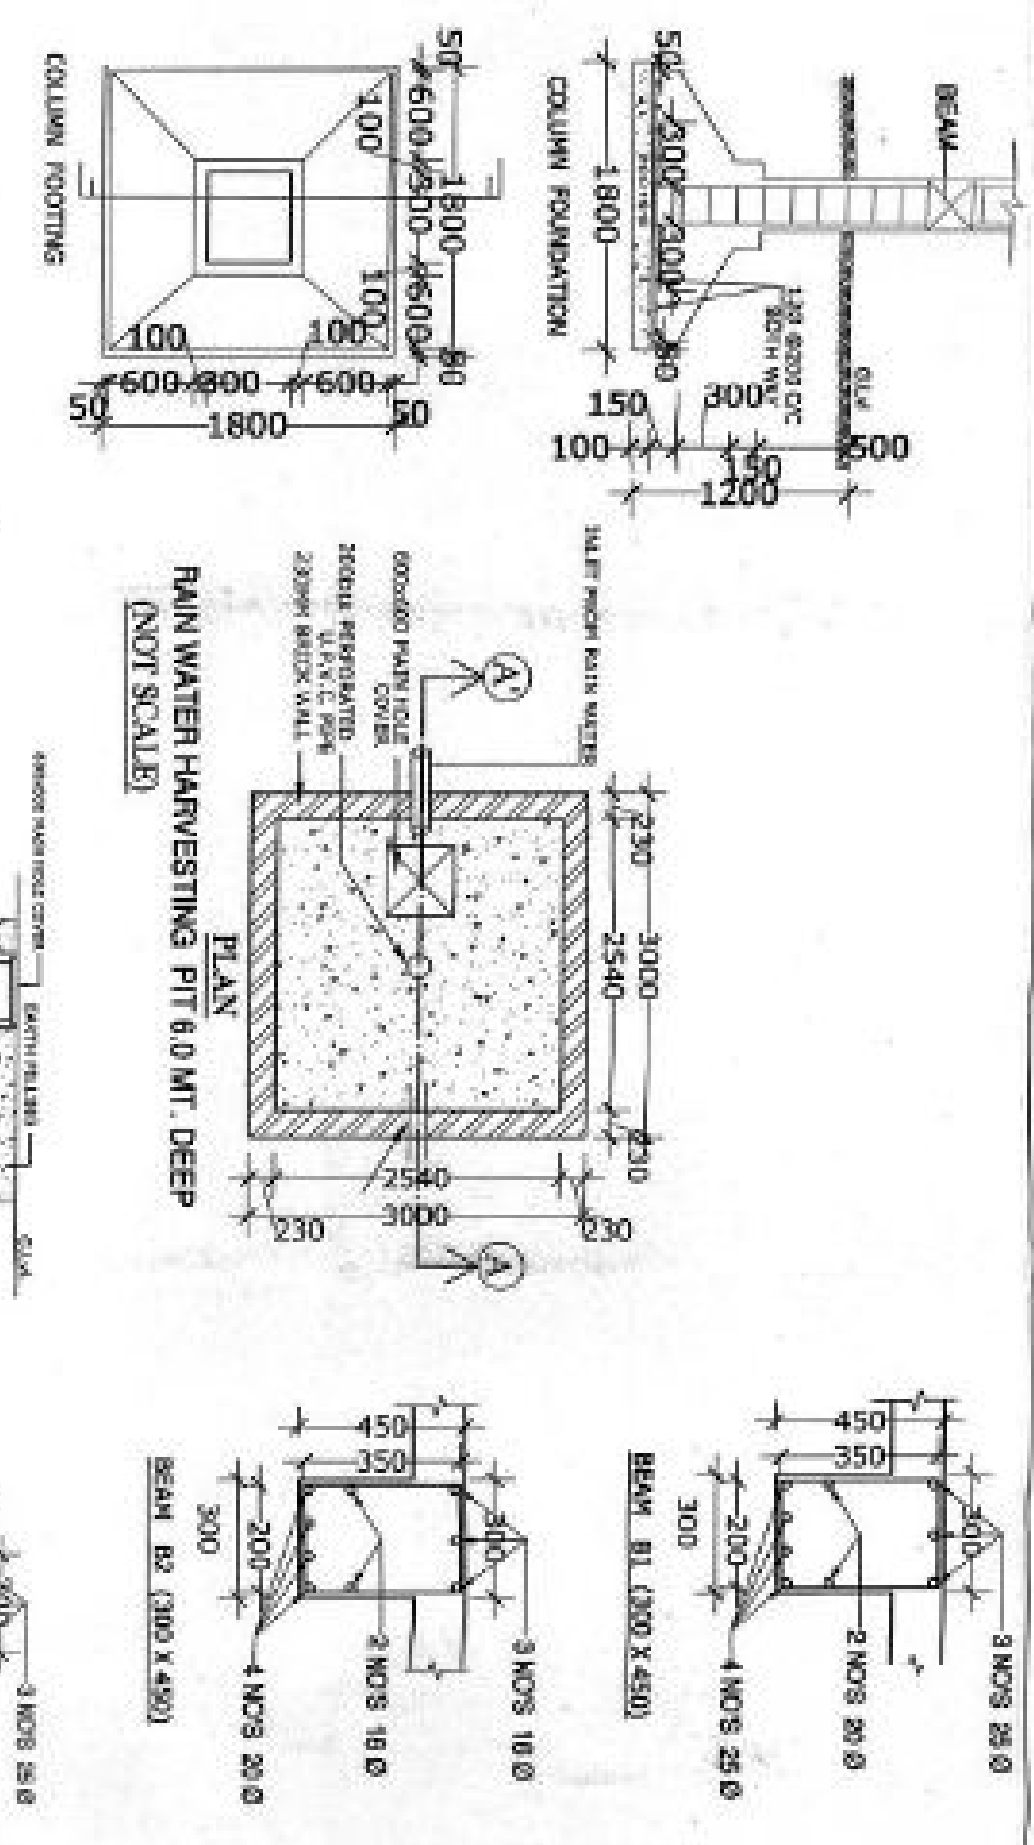

LOWER GROUND FLOOR PLAN
SCALE - 1:100


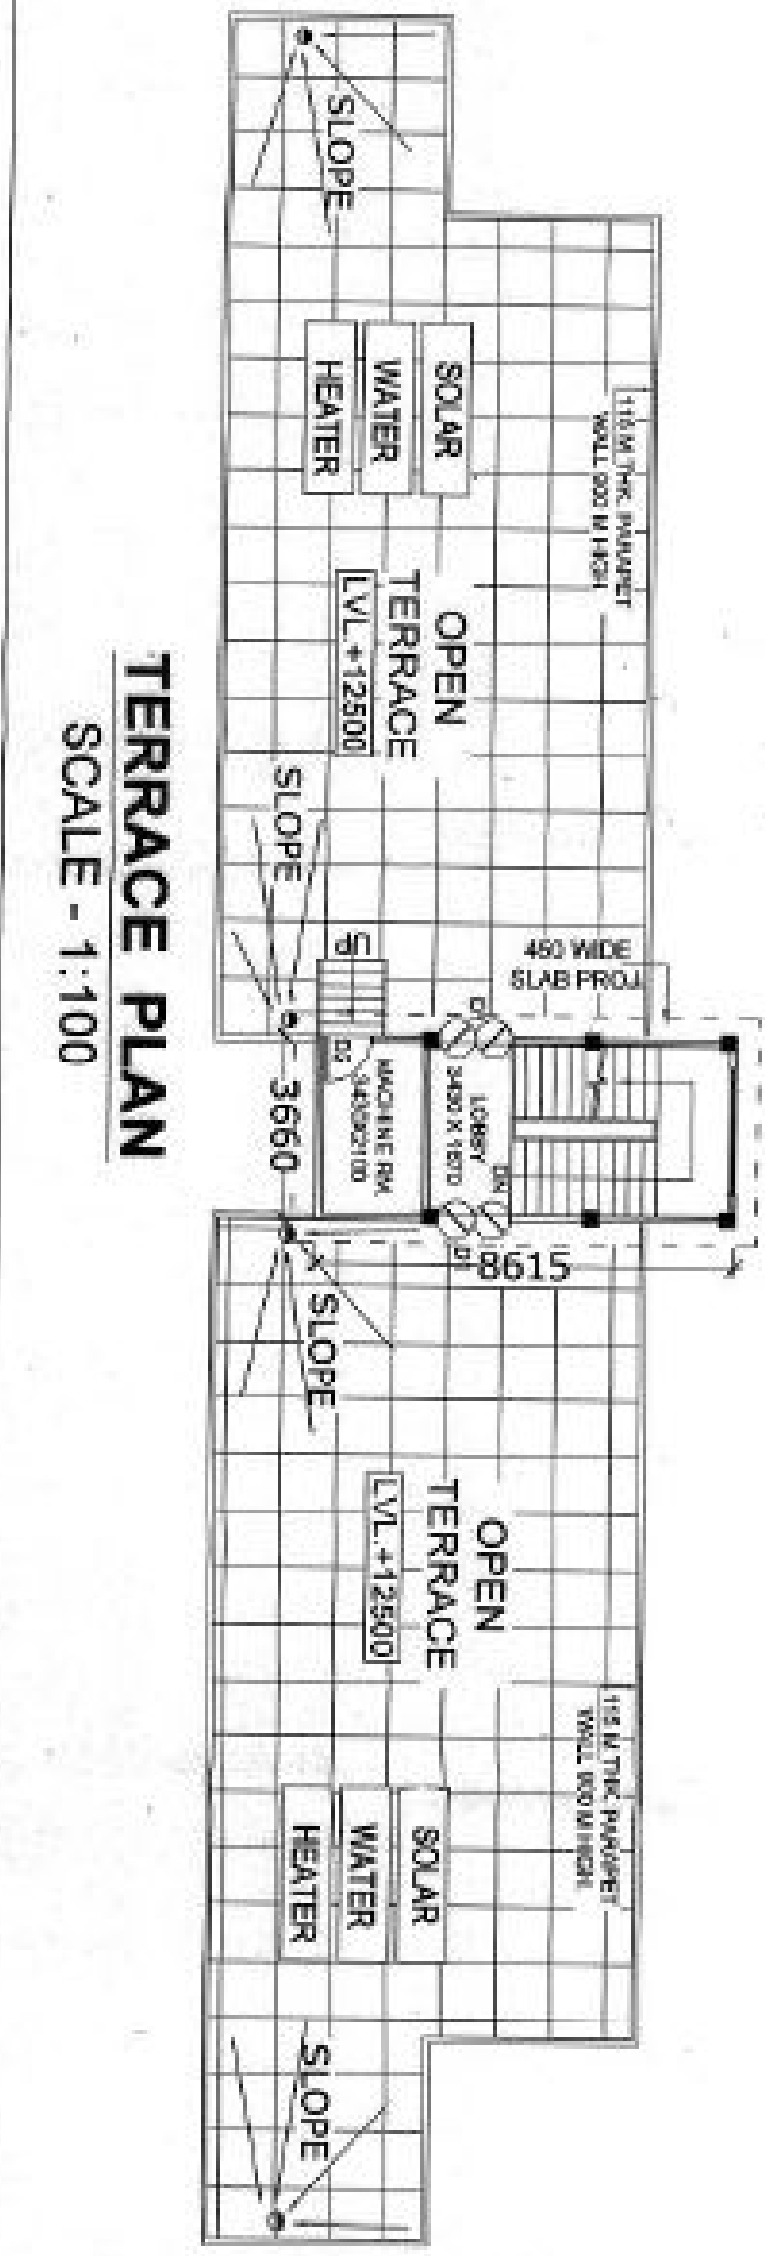


TERRACE PLAN
SCALE - 1:100

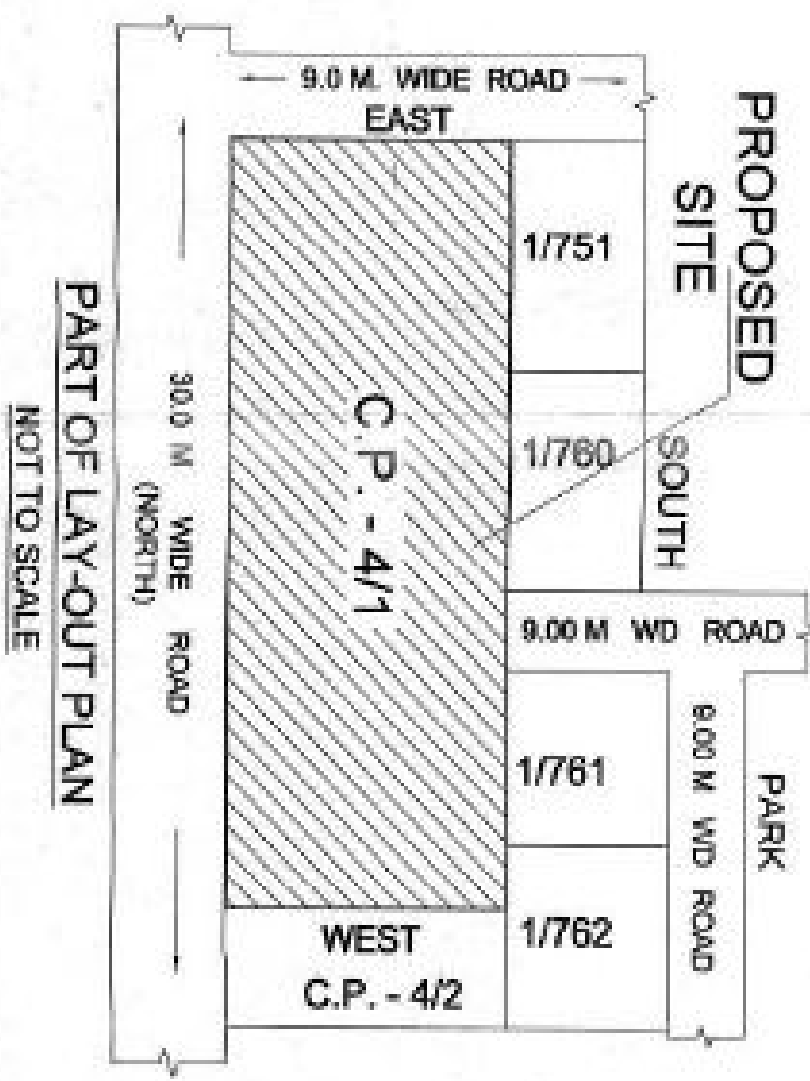


PART OF LAY-OUT PLAN
NOT TO SCALE

S.N.	TYPE	SIZE	CILL	LINTEL	REMARK
1.	D1	1500X2100	0-0	2100	DOOR
2.	D2	900X2100	0-0	2100	DOOR
3.	D3	750X2100	0-0	2100	DOOR
4.	D3/V	750X2550	0-0	2550	DOOR
5.	KW	900X1350	750	2100	WINDOW
6.	V1	600X600	1500	2100	VENTILATOR

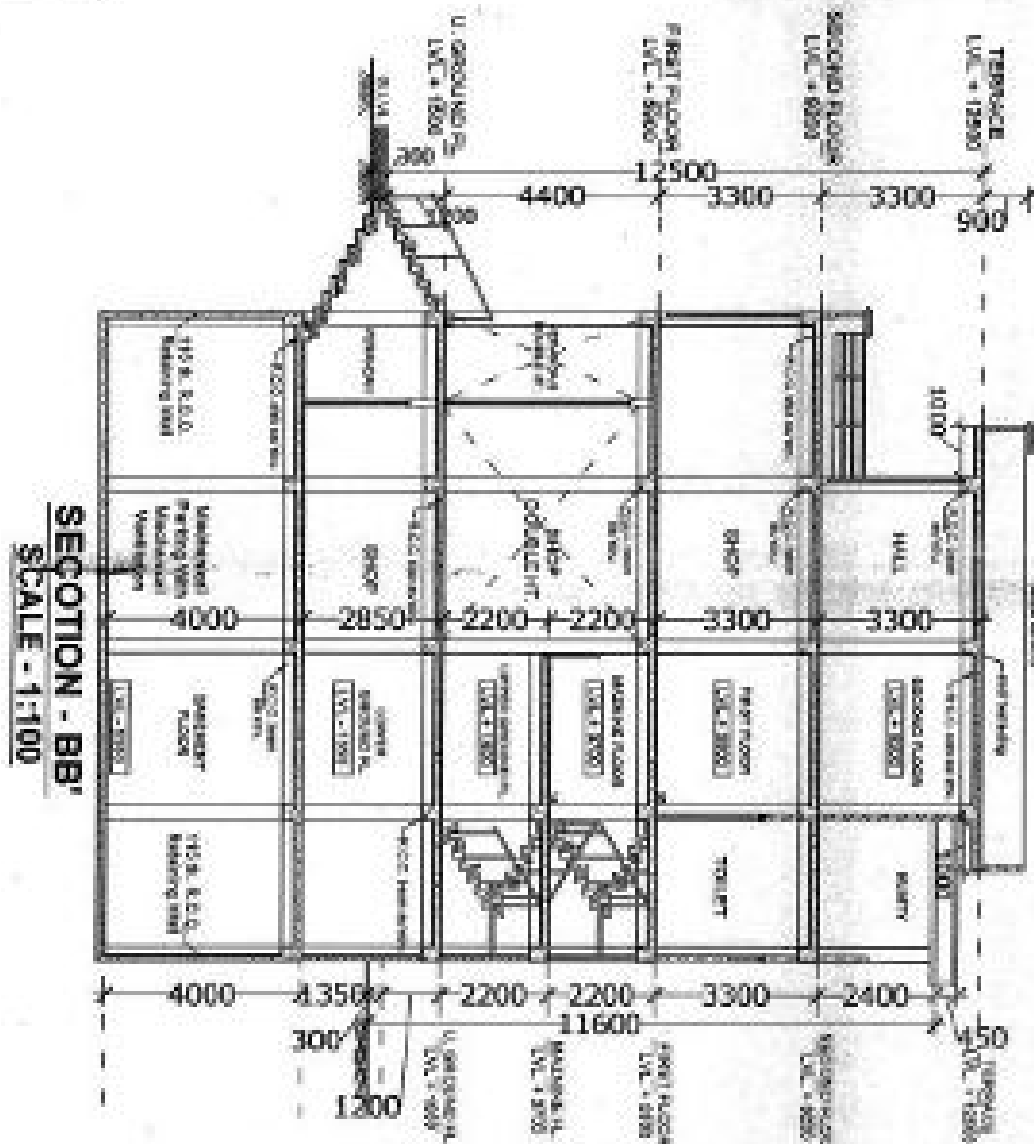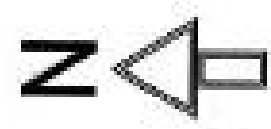


SCALE - 1:100
TOTAL NO. OF SHEET- 3
PROP. COMMERCIAL BUILDING PLAN FOR
R. D. INFO. SOLUTIONS PRIVATE LIMITED
(Director - Mrs. SUDHA ADARSH)
AT PLOT NO. - CP - 4/1 RATAN KHAND
SHARDA NAGAR SCHEME LUCKNOW,
DIST. - LUCKNOW.


THIS MAP HAS BEEN PREPARED ACCORDING TO
MASTER PLAN 2021 & BHAWAN NIRMAAN UP/DIHI
2008
OWNERS SIGNATURE
ARCHITECTS SIGNATURE

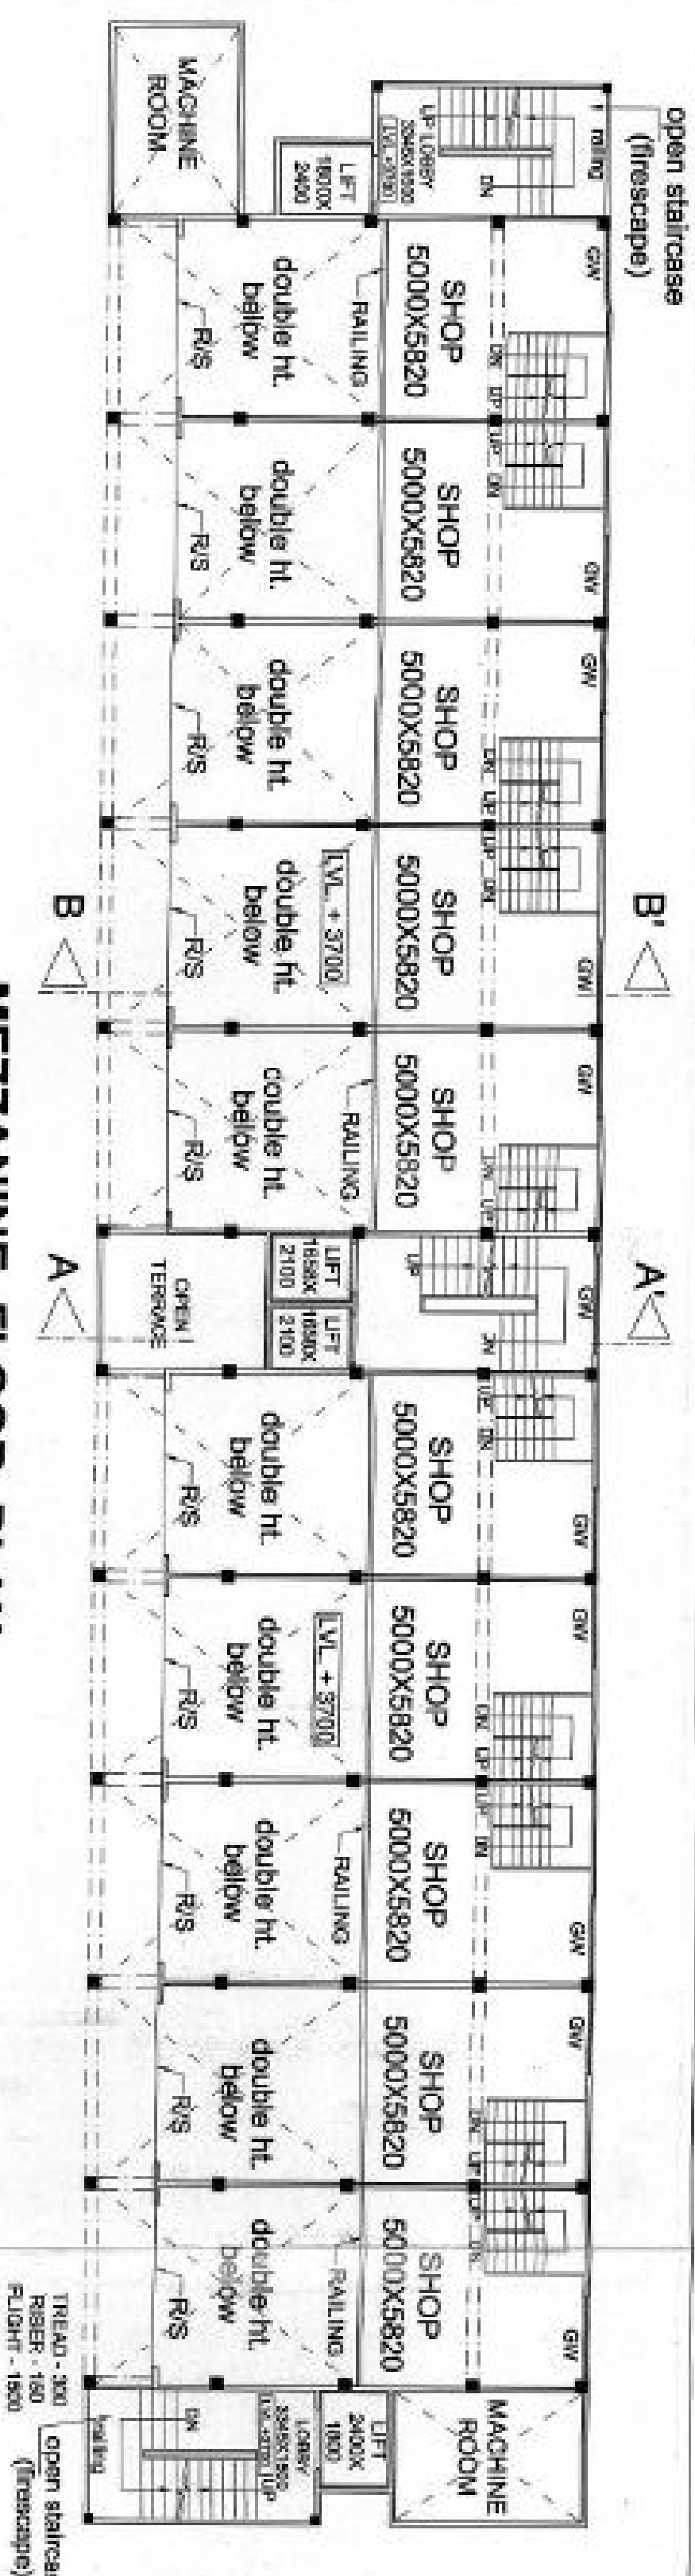


MEZZANINE FLOOR PLAN
SCALE - 1:100

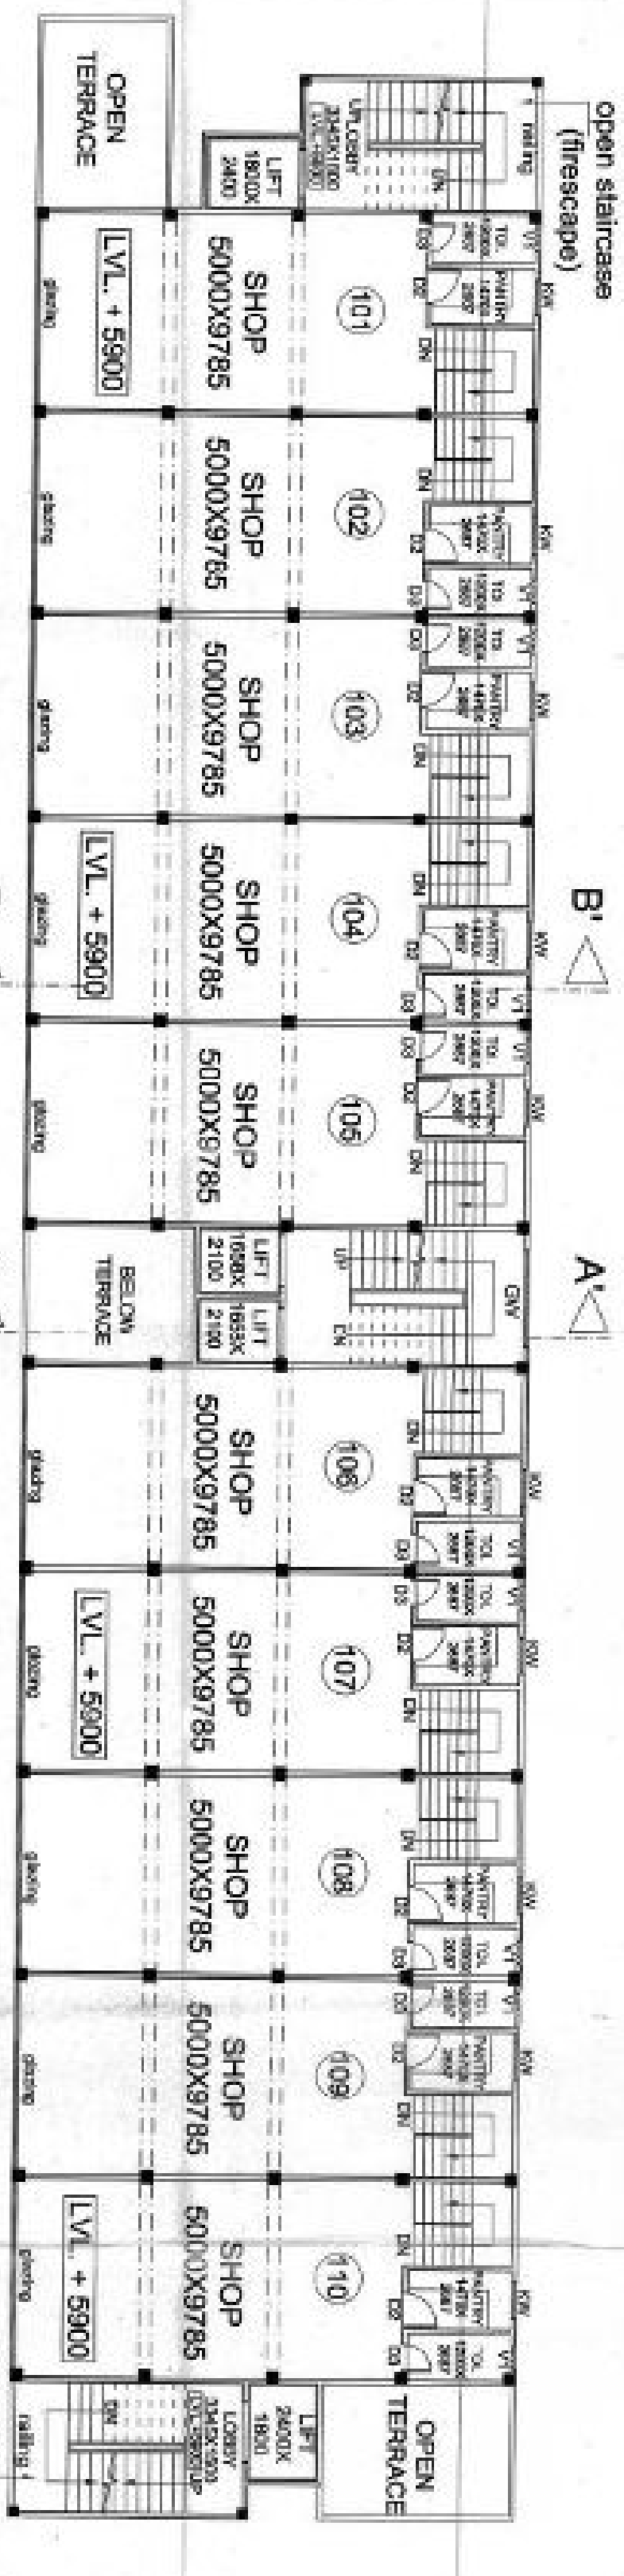


FIRST FLOOR PLAN
SCALE - 1:100

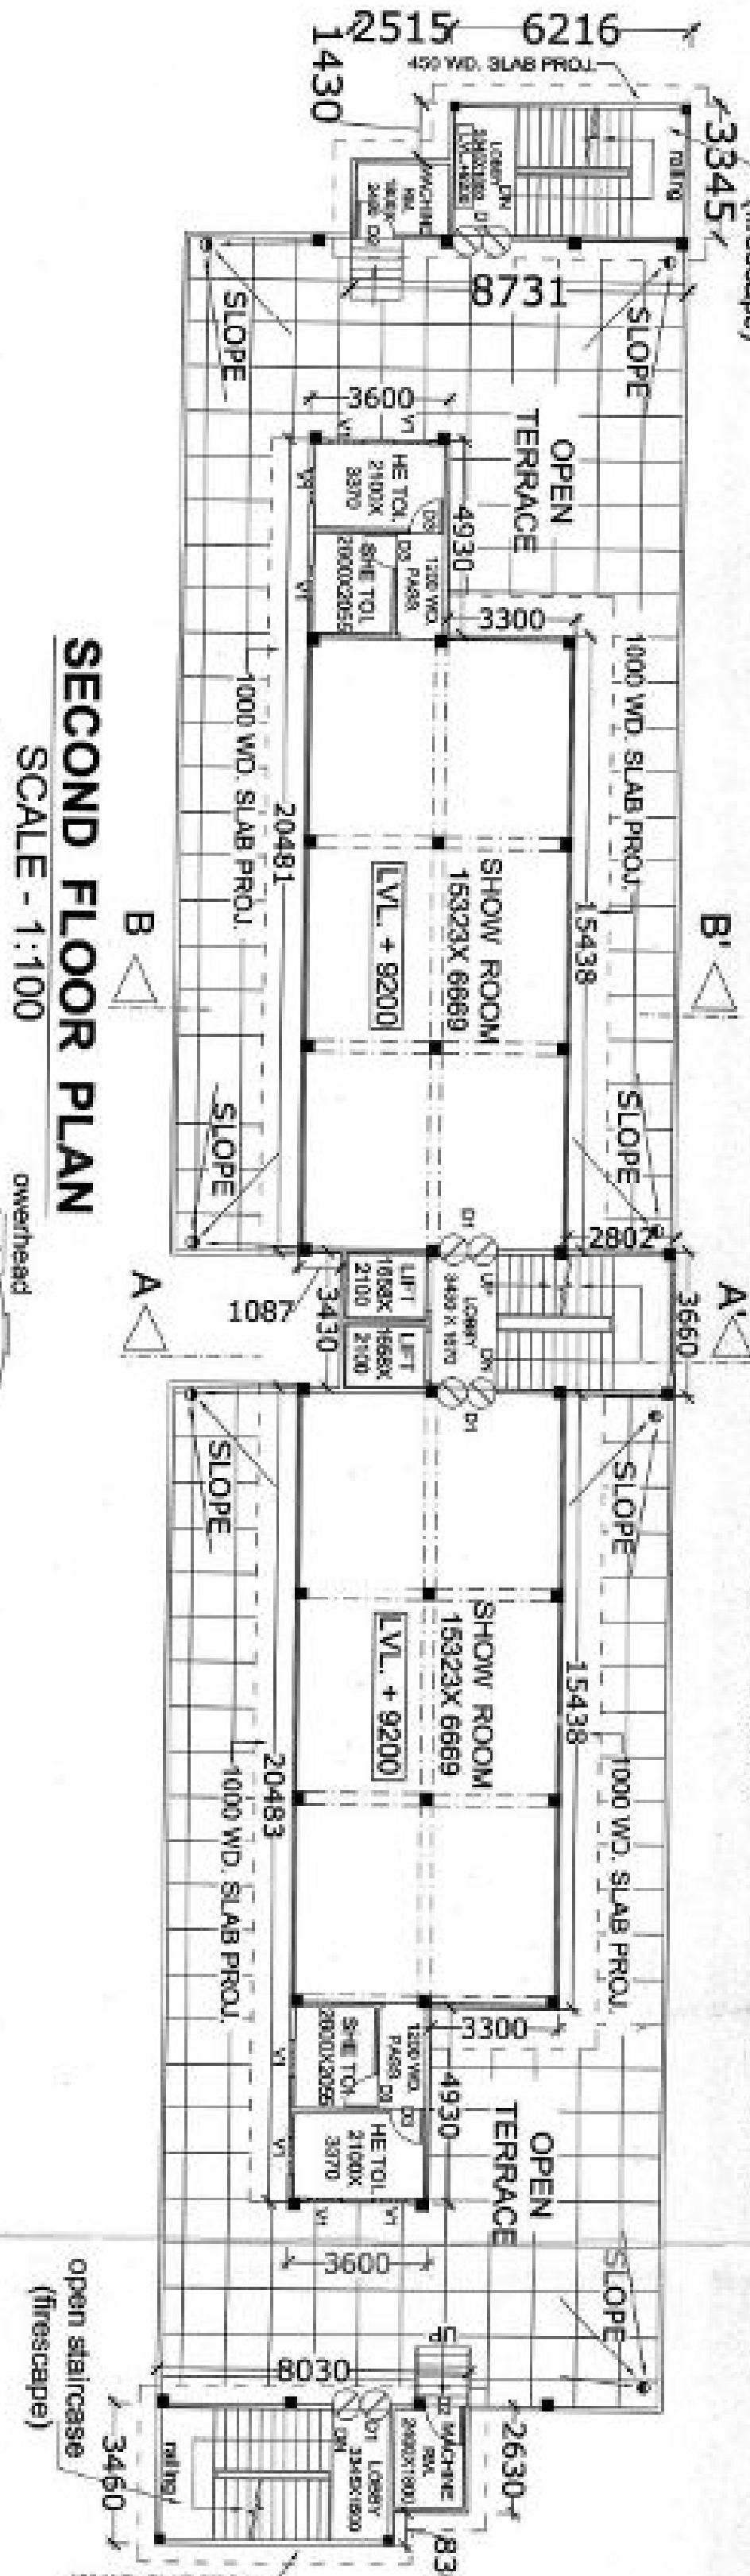


SECOND FLOOR PLAN
SCALE - 1:100

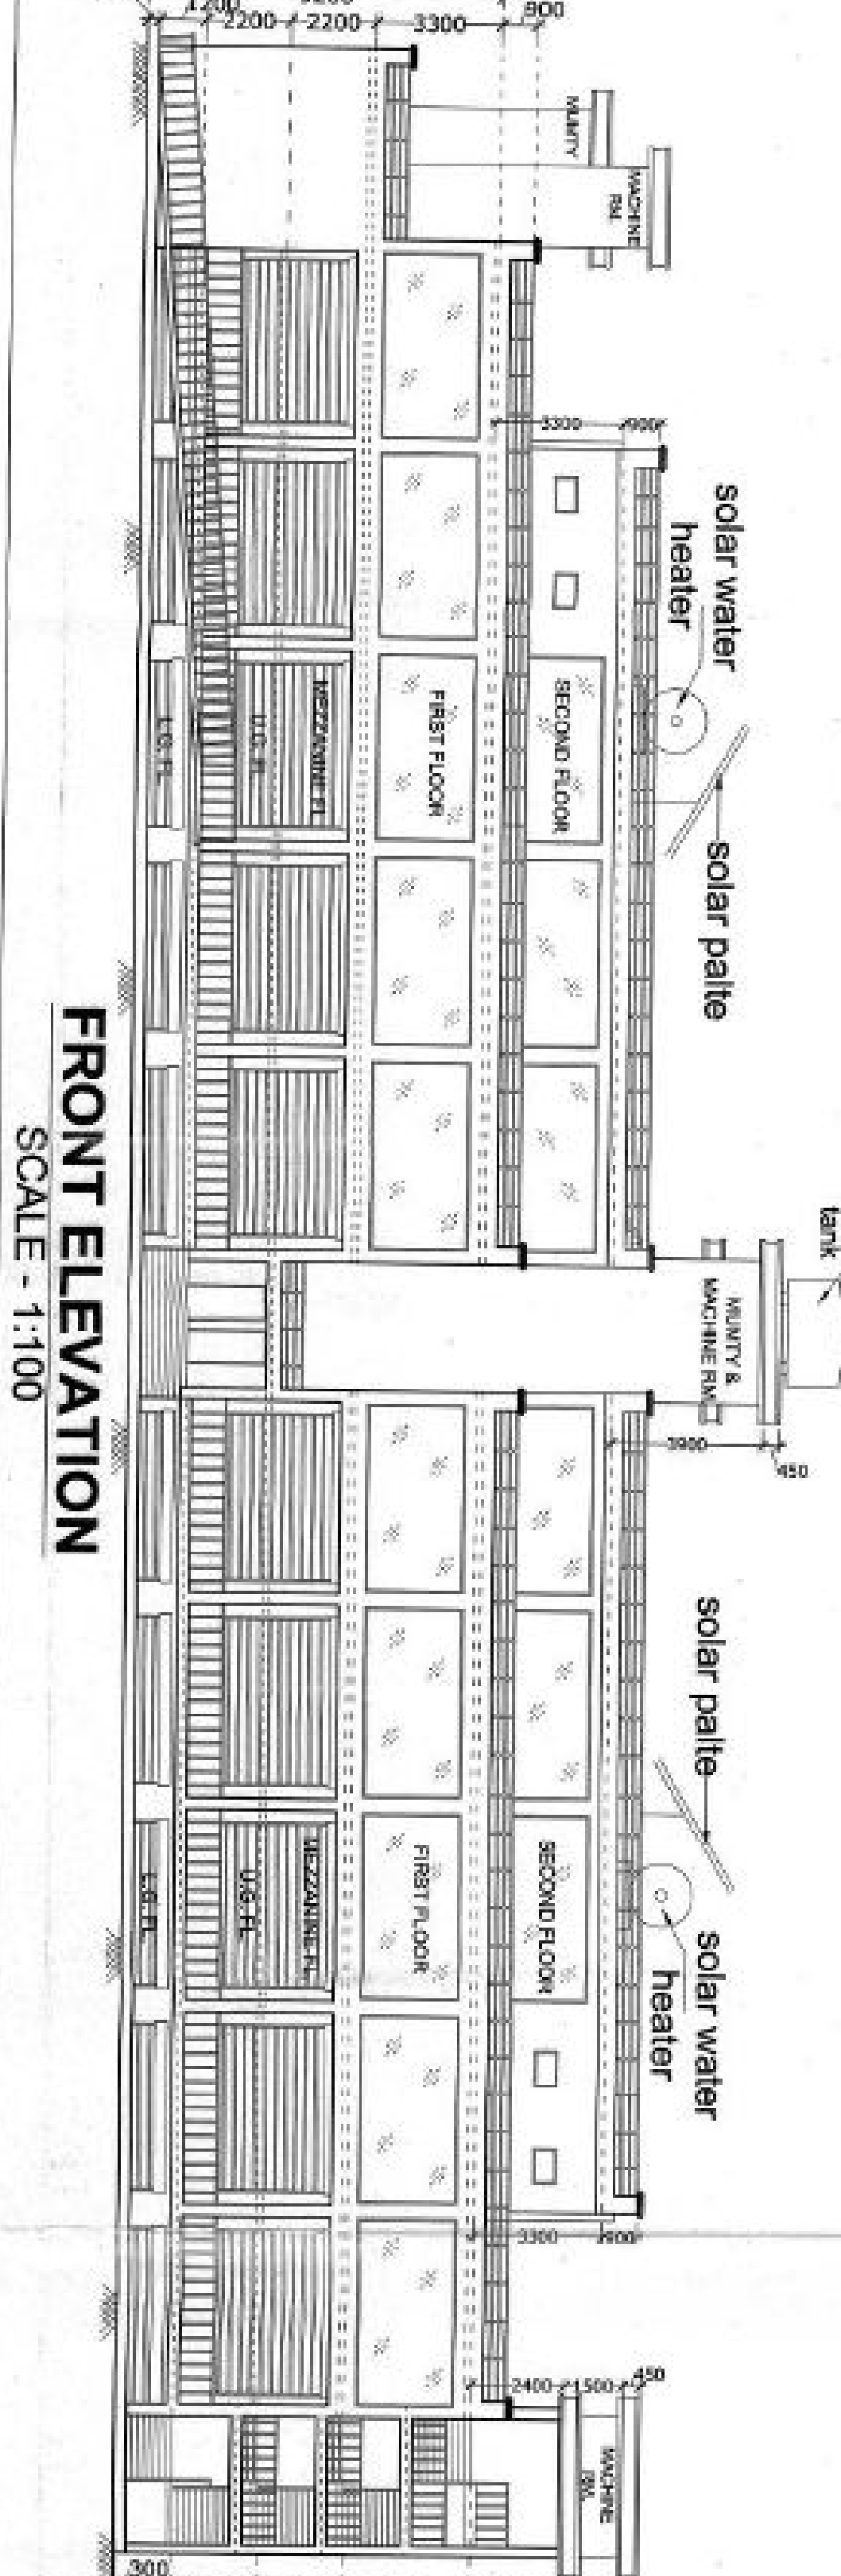

FRONT ELEVATION
SCALE - 1:100

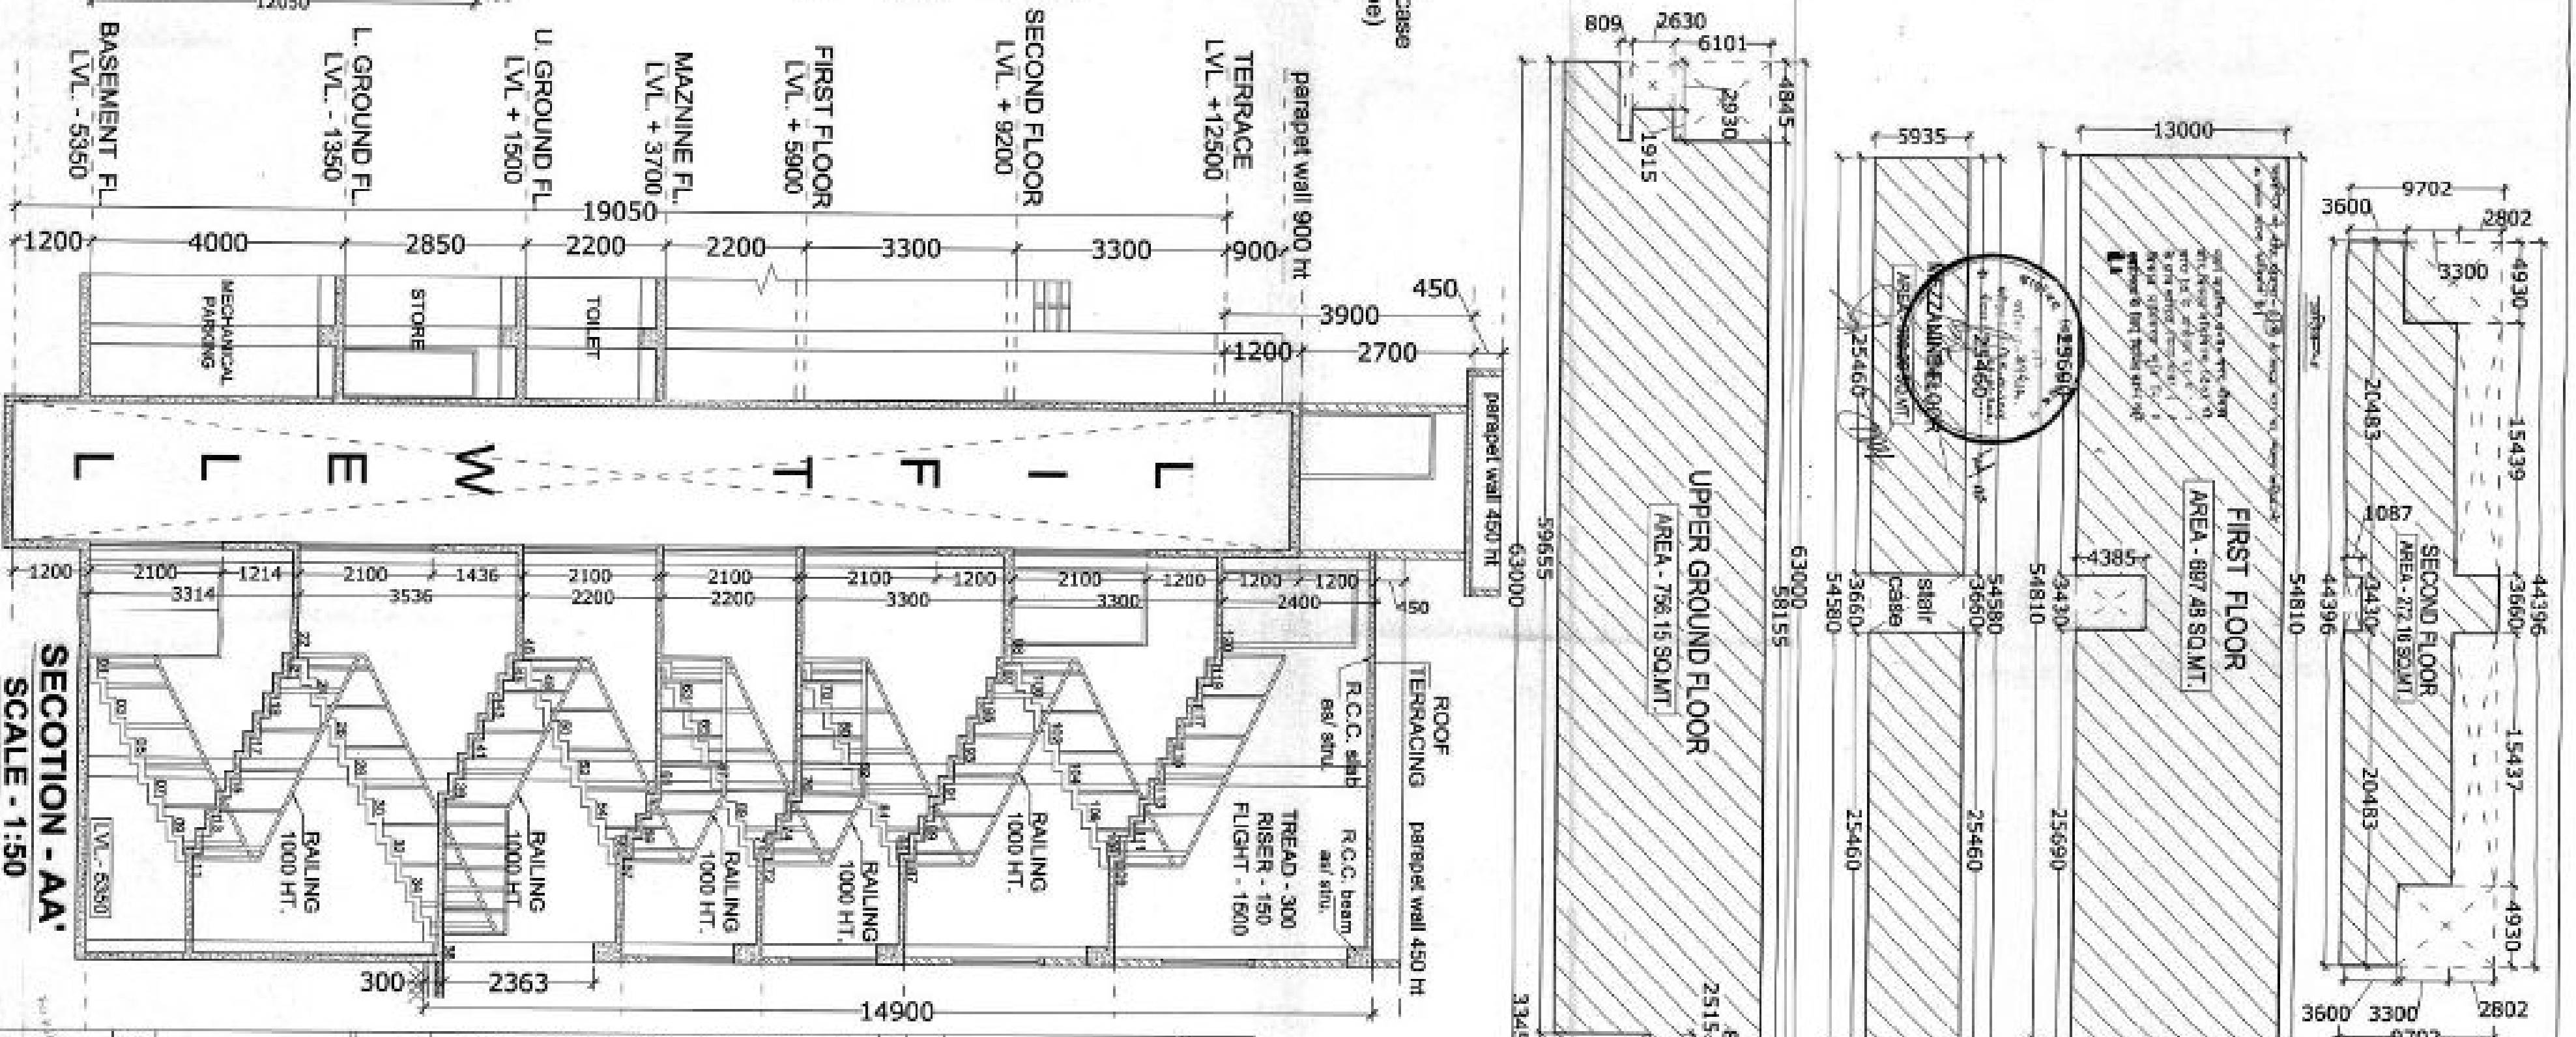

AREA DAIGRAM
SCALE - 1:200

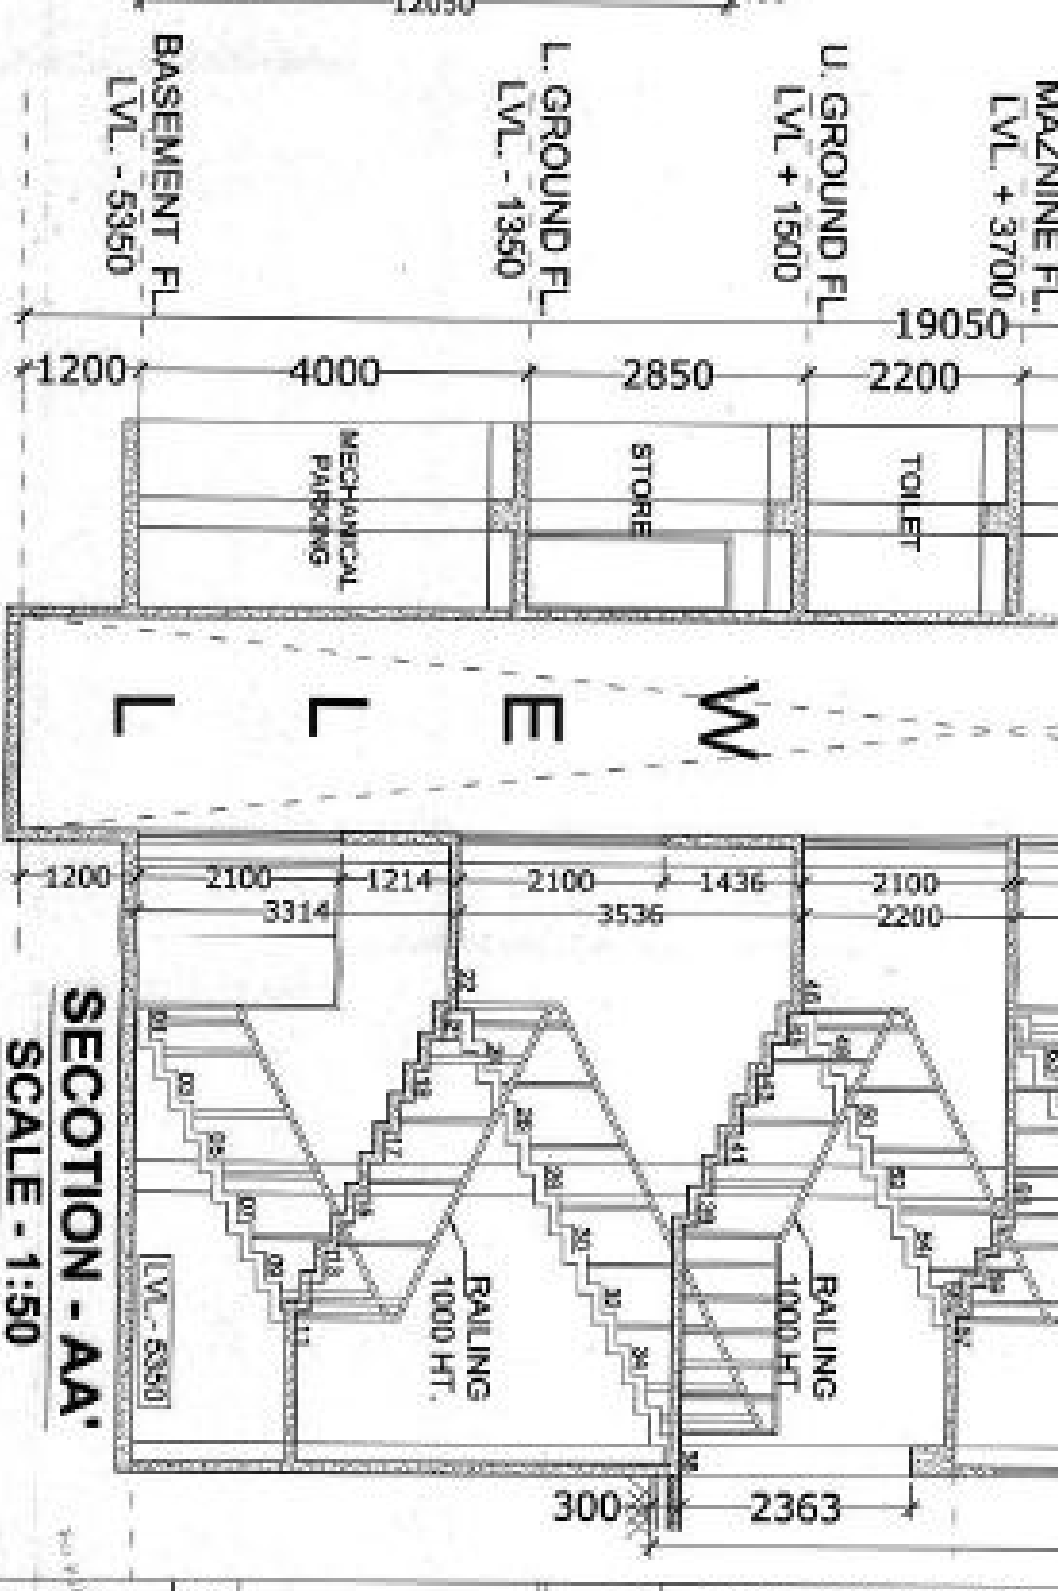

SECTION - AA'
SCALE - 1:50

LEGEND:

- 1. PROP. SHOWN THIS COLOR
- 2. RAIN WATER PIPE SHOWN THIS
- 3. DOWN LINE SHOWN THIS
- 4. SEWER LINE SHOWN THIS
- 5. WASH-HOLE SHOWN THIS
- 6. R/L HT SHOWN THIS
- 7. OVERHEAD SHOWN THIS
- 8. L/W TANK SHOWN THIS

AREA STATEMENT

1. TOTAL FLOOR AREA	2201.80 SQ.MT.
2. PROP. COV. AREA ON BASEMENT FL.	815.00 SQ.MT.
3. PROP. COV. AREA ON LOWER GROUND FL.	712.53 SQ.MT.
4. PROP. COV. AREA ON UPPER GROUND FL.	758.15 SQ.MT.
5. PROP. COV. AREA ON MEZZANINE FL.	887.48 SQ.MT.
6. PROP. COV. AREA ON FIRST FL.	1218.24 SQ.MT.
7. TOTAL PROP. COV. AREA ON	3391.40 SQ.MT.
8. TOTAL AREA OF BASEMENT FL.	162.28 SQ.MT.
9. TOTAL AREA OF GROUND FLOOR	1134.40 SQ.MT.
10. TOTAL AREA OF FIRST FLOOR	1218.24 SQ.MT.
11. TOTAL AREA OF MEZZANINE FL.	887.48 SQ.MT.
12. TOTAL AREA OF UPPER GROUND FL.	758.15 SQ.MT.
13. TOTAL AREA OF LOWER GROUND FL.	815.00 SQ.MT.
14. TOTAL AREA OF BASEMENT FL.	162.28 SQ.MT.
15. TOTAL AREA OF FIRST FLOOR	1218.24 SQ.MT.
16. TOTAL AREA OF MEZZANINE FL.	887.48 SQ.MT.
17. TOTAL AREA OF UPPER GROUND FL.	758.15 SQ.MT.
18. TOTAL AREA OF LOWER GROUND FL.	815.00 SQ.MT.
19. TOTAL AREA OF BASEMENT FL.	162.28 SQ.MT.

ORIENTATION

N

SHEET NO. 3/3

TOTAL NO. OF SHEET - 3

PROP. COMMERCIAL BUILDING PLAN FOR
R. D. INFO. SOLUTIONS PRIVATE LIMITED
(Director - Mrs. SUDHA ADARSH)
AT PLOT NO. 47 - 4/1 RAYAN KHAND
SHARDA NAGAR SCHEME LUCKNOW,
DISTT. - LUCKNOW.

THIS MAP HAS BEEN PREPARED ACCORDING TO MASTER PLAN
2021 & BUREAU OF MUNICIPAL ENGINEERING DEPT. 2020

OWNERS SIGNATURE: *[Signature]*

ARCHITECT'S SIGNATURE: *[Signature]*