



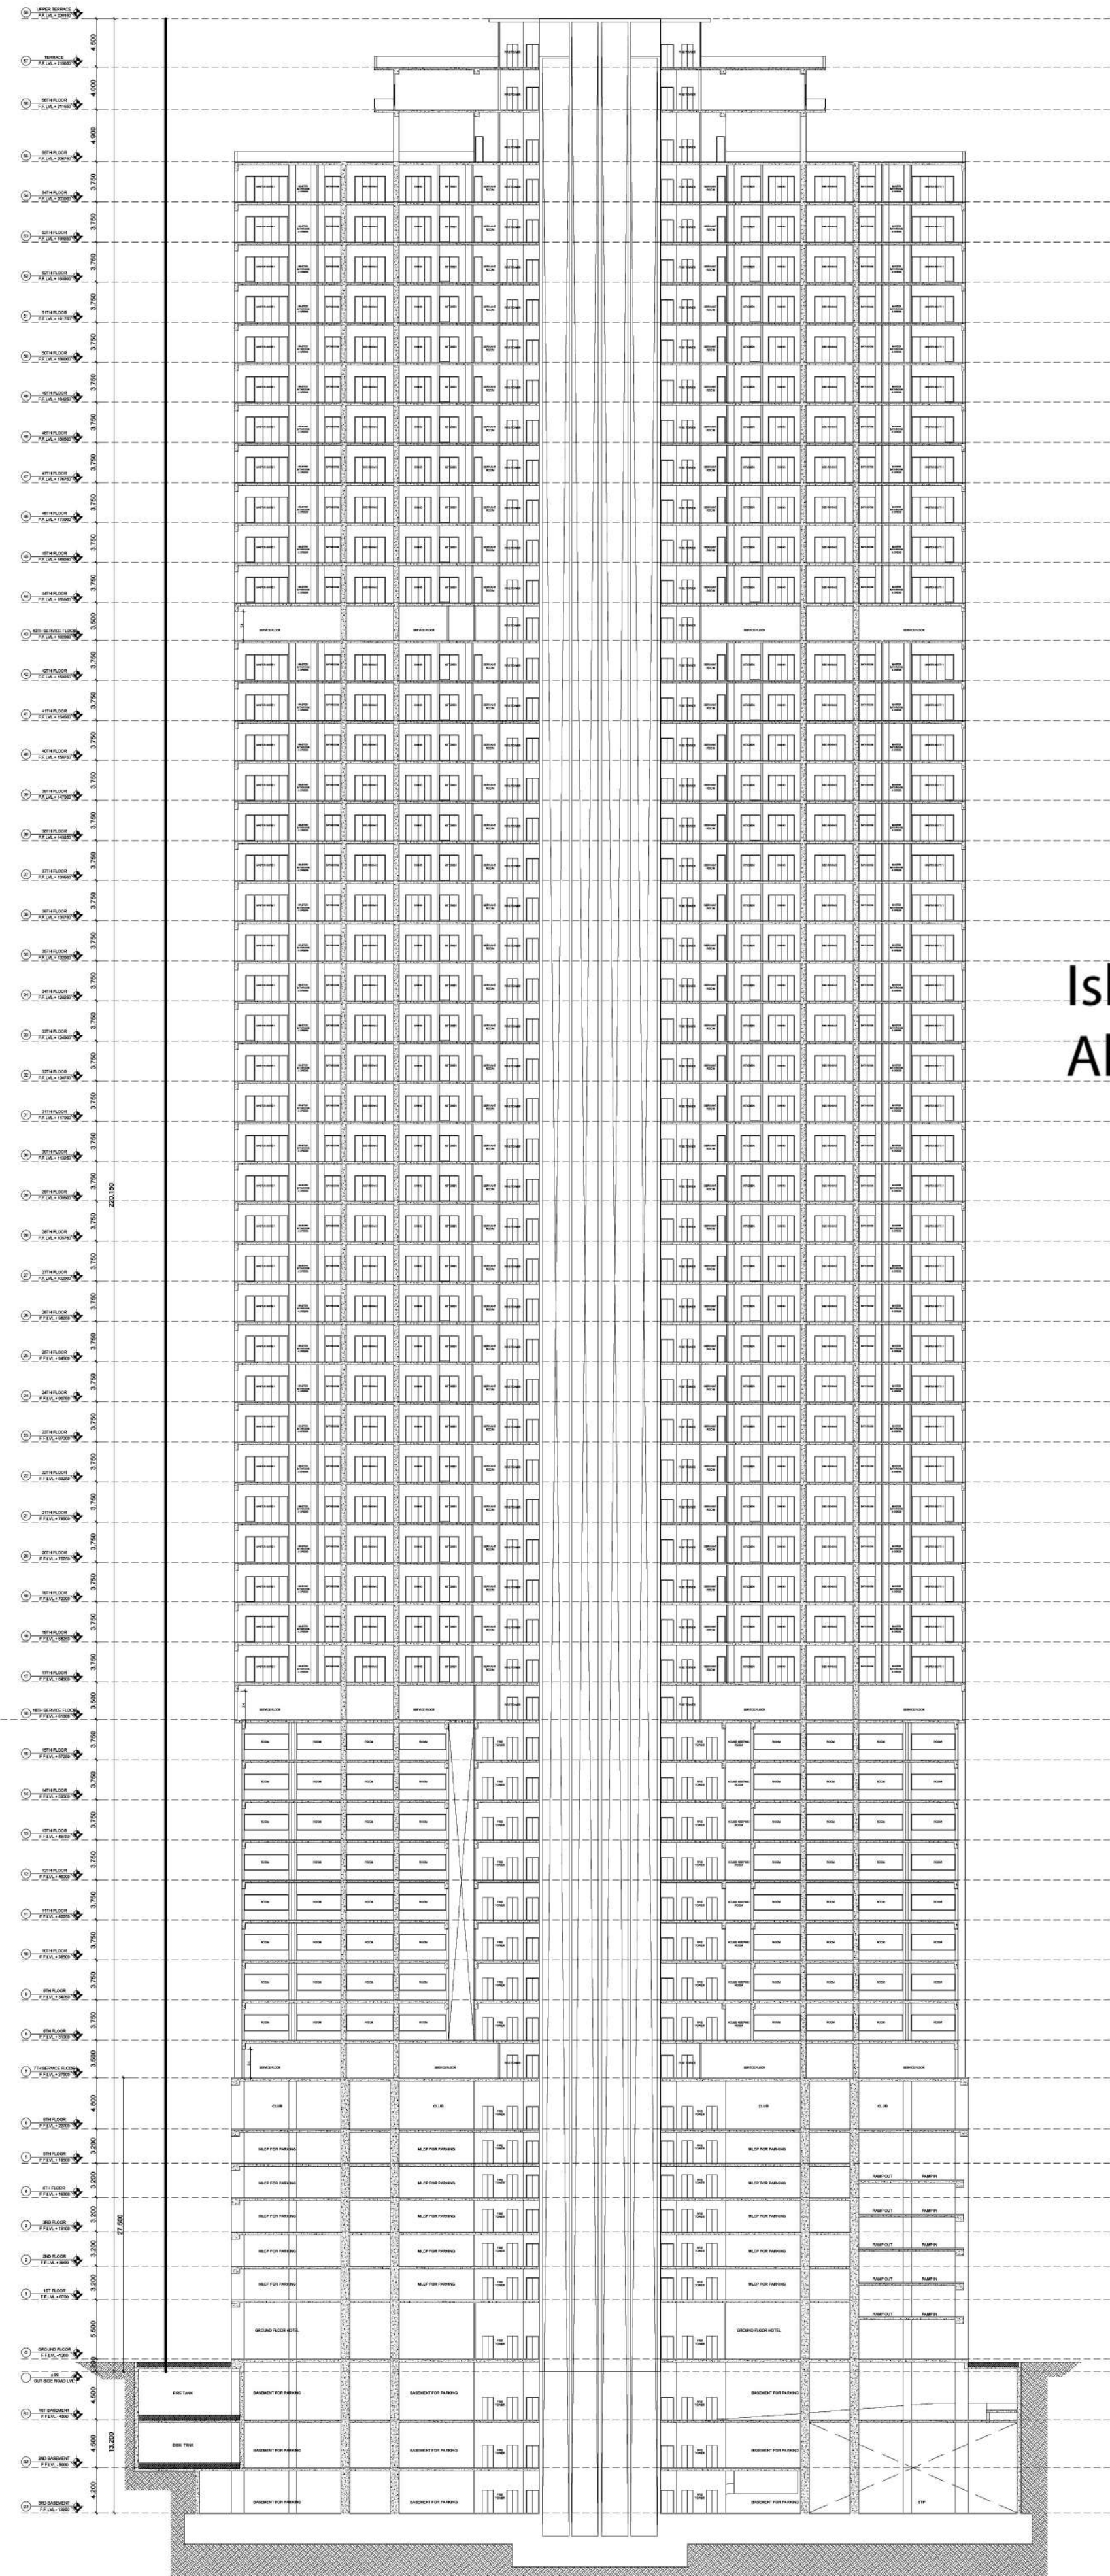

Ishtiyak
Ahmed

Digitally signed by
Ishtiyak Ahmed
Date: 2024.07.15
12:53:46 +05'30'

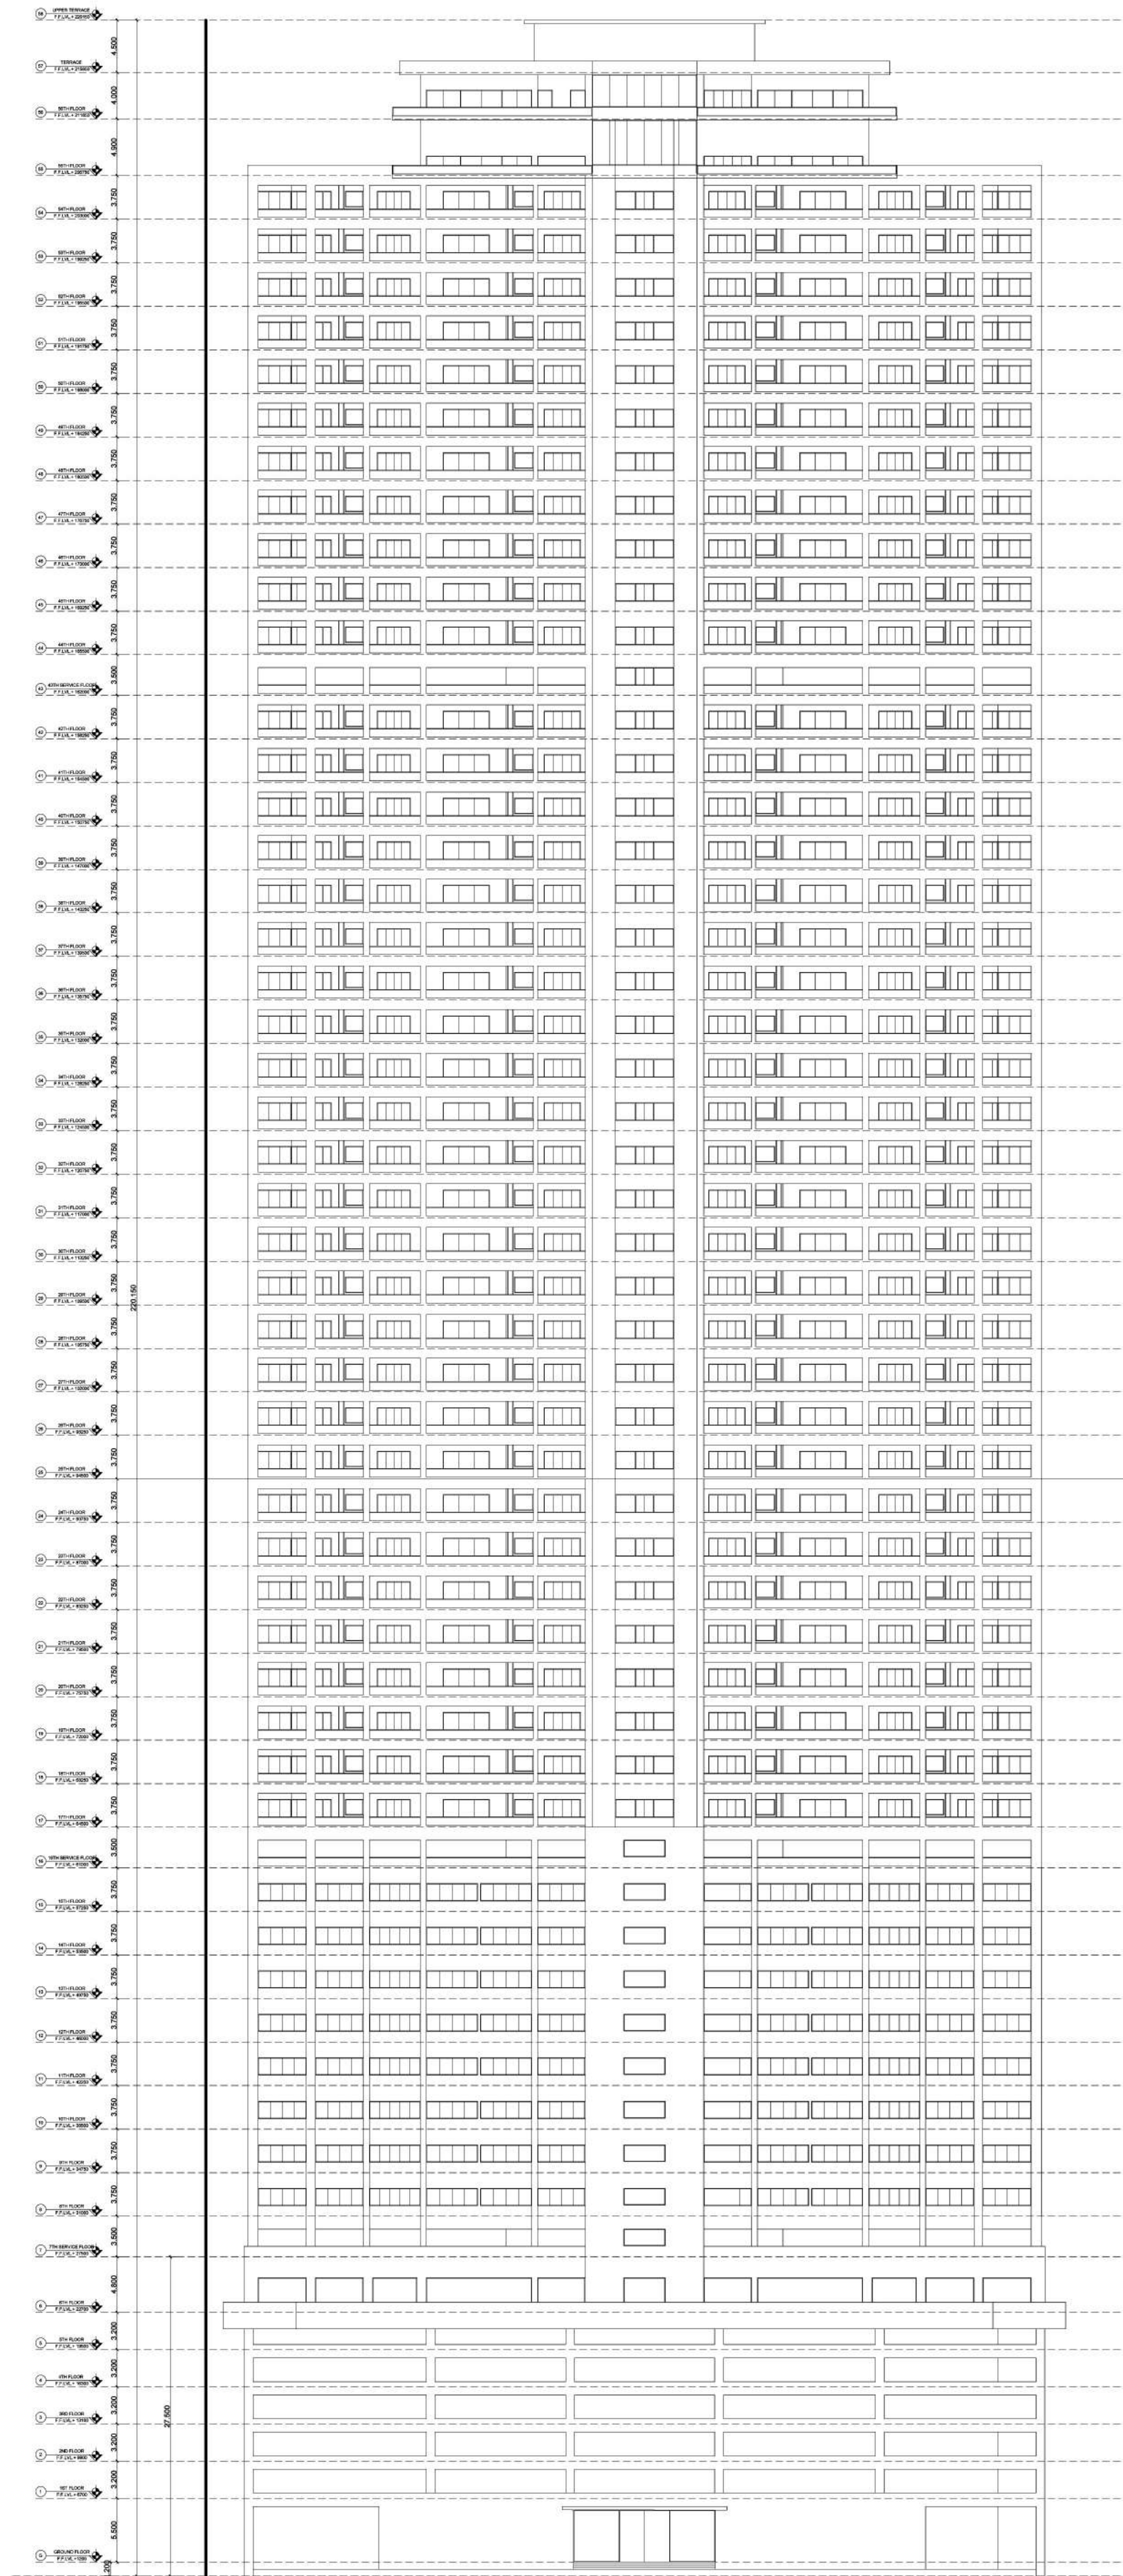

FRONT ELEVATION

SUBMISSION DRAWING

OWNER'S SIGN.

For Gulshan Homes And Infrastructure Pvt. Ltd.
Authorized Signatory

ARCHITECTS SIGN

RAJIV GANDHI
ARCHITECT
LIC. No. CA/191/1382

STRUCTURAL CONSULTANT

PROJECT

PROPOSED PLAN FOR COMMERCIAL
PLOT NO.-C3-D, SECTOR - 129 NOIDA
FOR GULSHAN HOMES AND
INFRASTRUCTURES PVT.LTD

DRAWING TITLE

SECTION AA AND ELEVATION

Scale

1:200

Date

SHEET. NO.

DRG. NO.

JOB. NO

A18