

Project
GAGAN APARTMENT
AT VASUDHA VIHAR,
ALLAHABAD.

THIS DRAWING IS THE PROPERTY OF RAJIVA KUMAR & ASSOCIATES AND ISSUED FOR THE SPECIFIC PROJECT MENTIONED THEREIN. THIS IS NOT TO BE COPIED OR USED FOR THE OTHER PROJECTS UNLESS EXPRESSLY PERMITTED BY THE ARCHITECT

AREA = 736.80 SQ. MT.

References

Revisions

Constructor Agency


A.D.A.

Job Title
1 BHK FLATS
(CLUSTER)

Typical Floor Plan
(S+11)

Draw No.	11/11
Scale	1:100
Date	JAN-2014
Drawn By	RAJIVA KUMAR
Checked By	RAJIVA KUMAR

Architect
RAJIVA KUMAR & ASSOCIATES
B-48, VIBHUTI KHANNA, GOVT. NAGAR,
LUCKNOW.

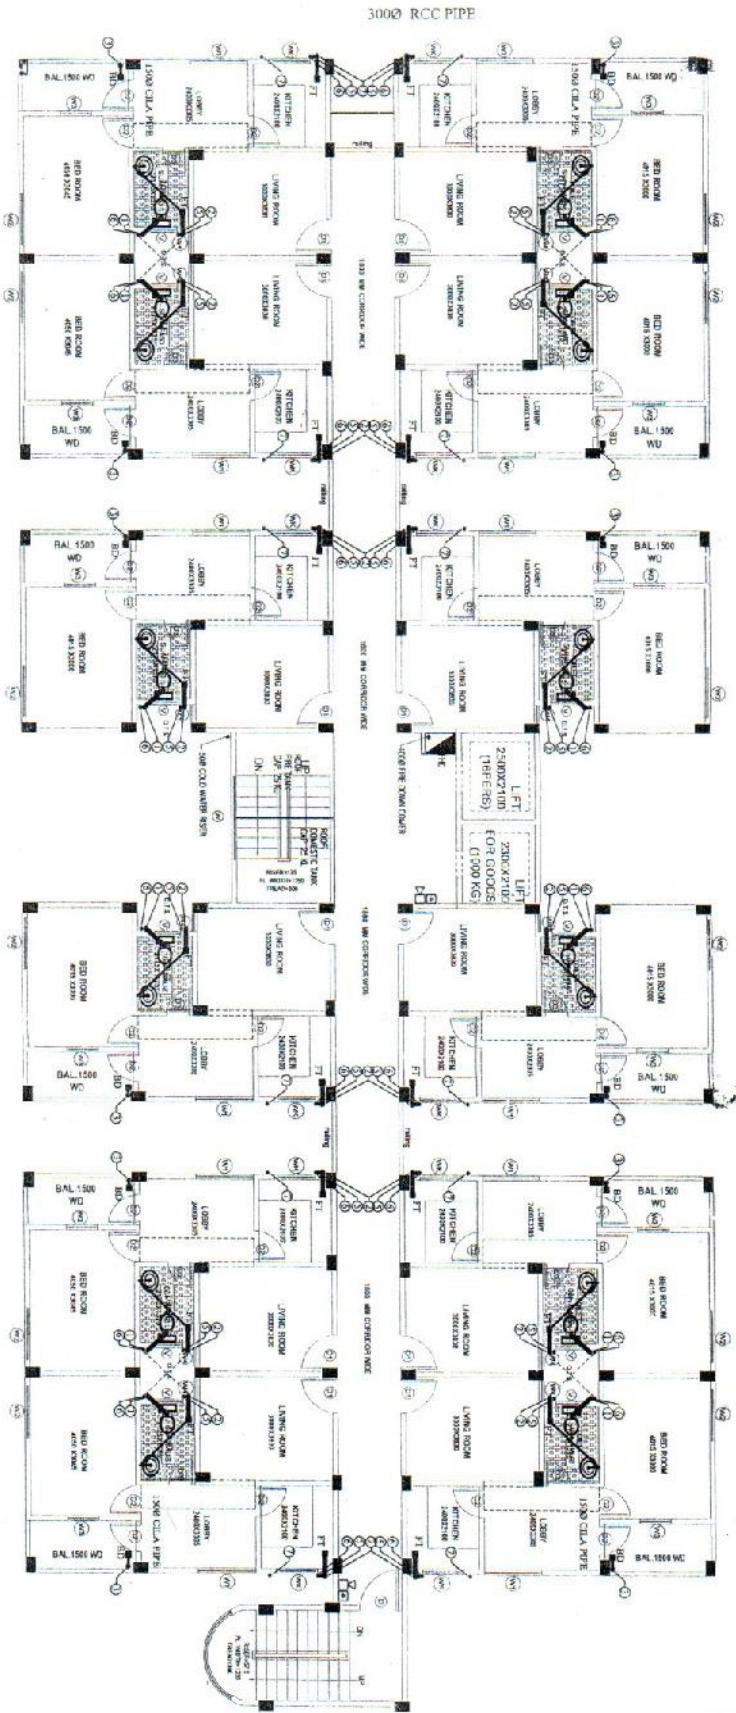

TYPICAL FLOOR PLAN

SYM.	DESCRIPTION
	MANUAL CALL POINT
	HOOTER

	FLOOR PLATE
	LIFT SHAFT
	LIFT LANDING

	100mm SOIL STACK
	100mm WASTE PIPE
	100mm RAIN WATER PIPE
	100mm CWR PIPE
	100mm CWS PIPE
	100mm CWS PIPE FOR 1st TO 11th FLOOR
	100mm CWS PIPE FOR 1st TO 11th FLOOR

1	1000 SOIL & VENT PIPE
2	1000 WASTE & VENT PIPE
3	1000 RAIN WATER PIPE
4	100 CWR PIPE
5	100 CWS PIPE FOR 1st TO 11th FLOOR
6	100 CWS PIPE FOR 1st TO 11th FLOOR
7	100 CWS PIPE FOR 1st TO 11th FLOOR

ANAND PRAKASH JUNIOR ENGINEER R.D. ROY EX. ENGINEER AMARNATH ASSISTANT ENGINEER G. K. SHARMA Z. O. C.T.P. P. K. SOLANKI SECRETARY A.N. UPADHYAY A. K. SINGH V.C.