




E.W.S.

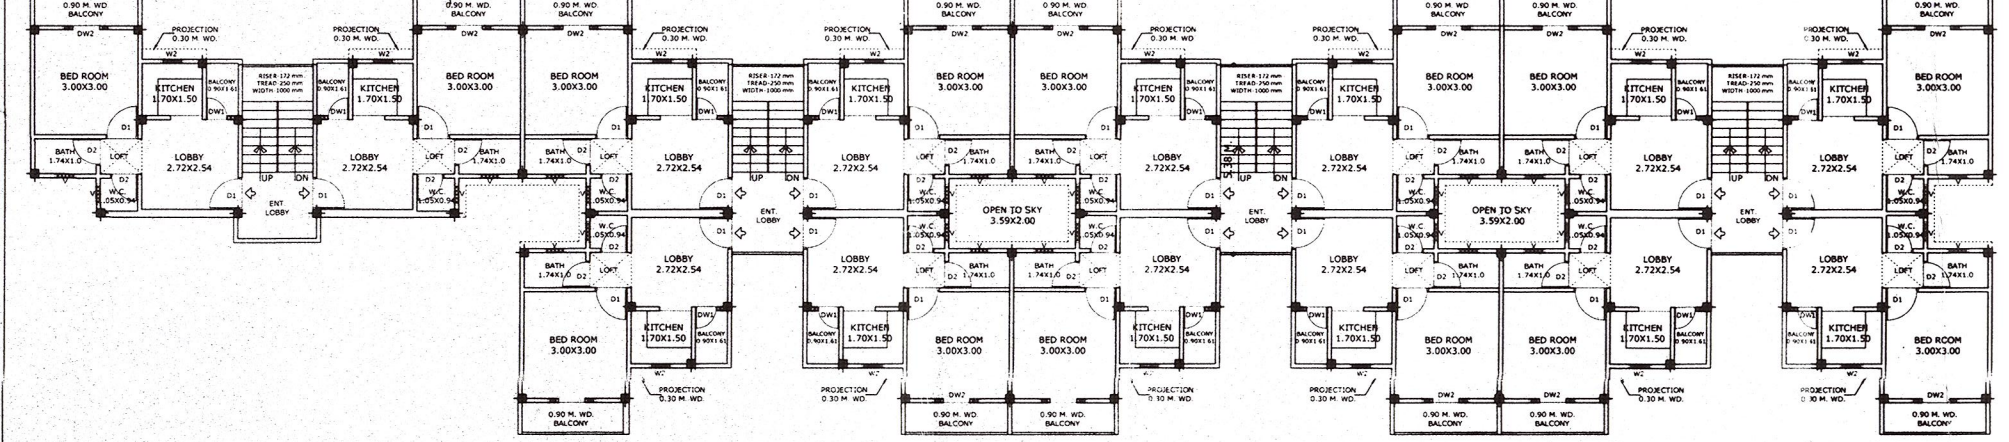


FRONT ELEVATION (E.W.S. HOUSES)

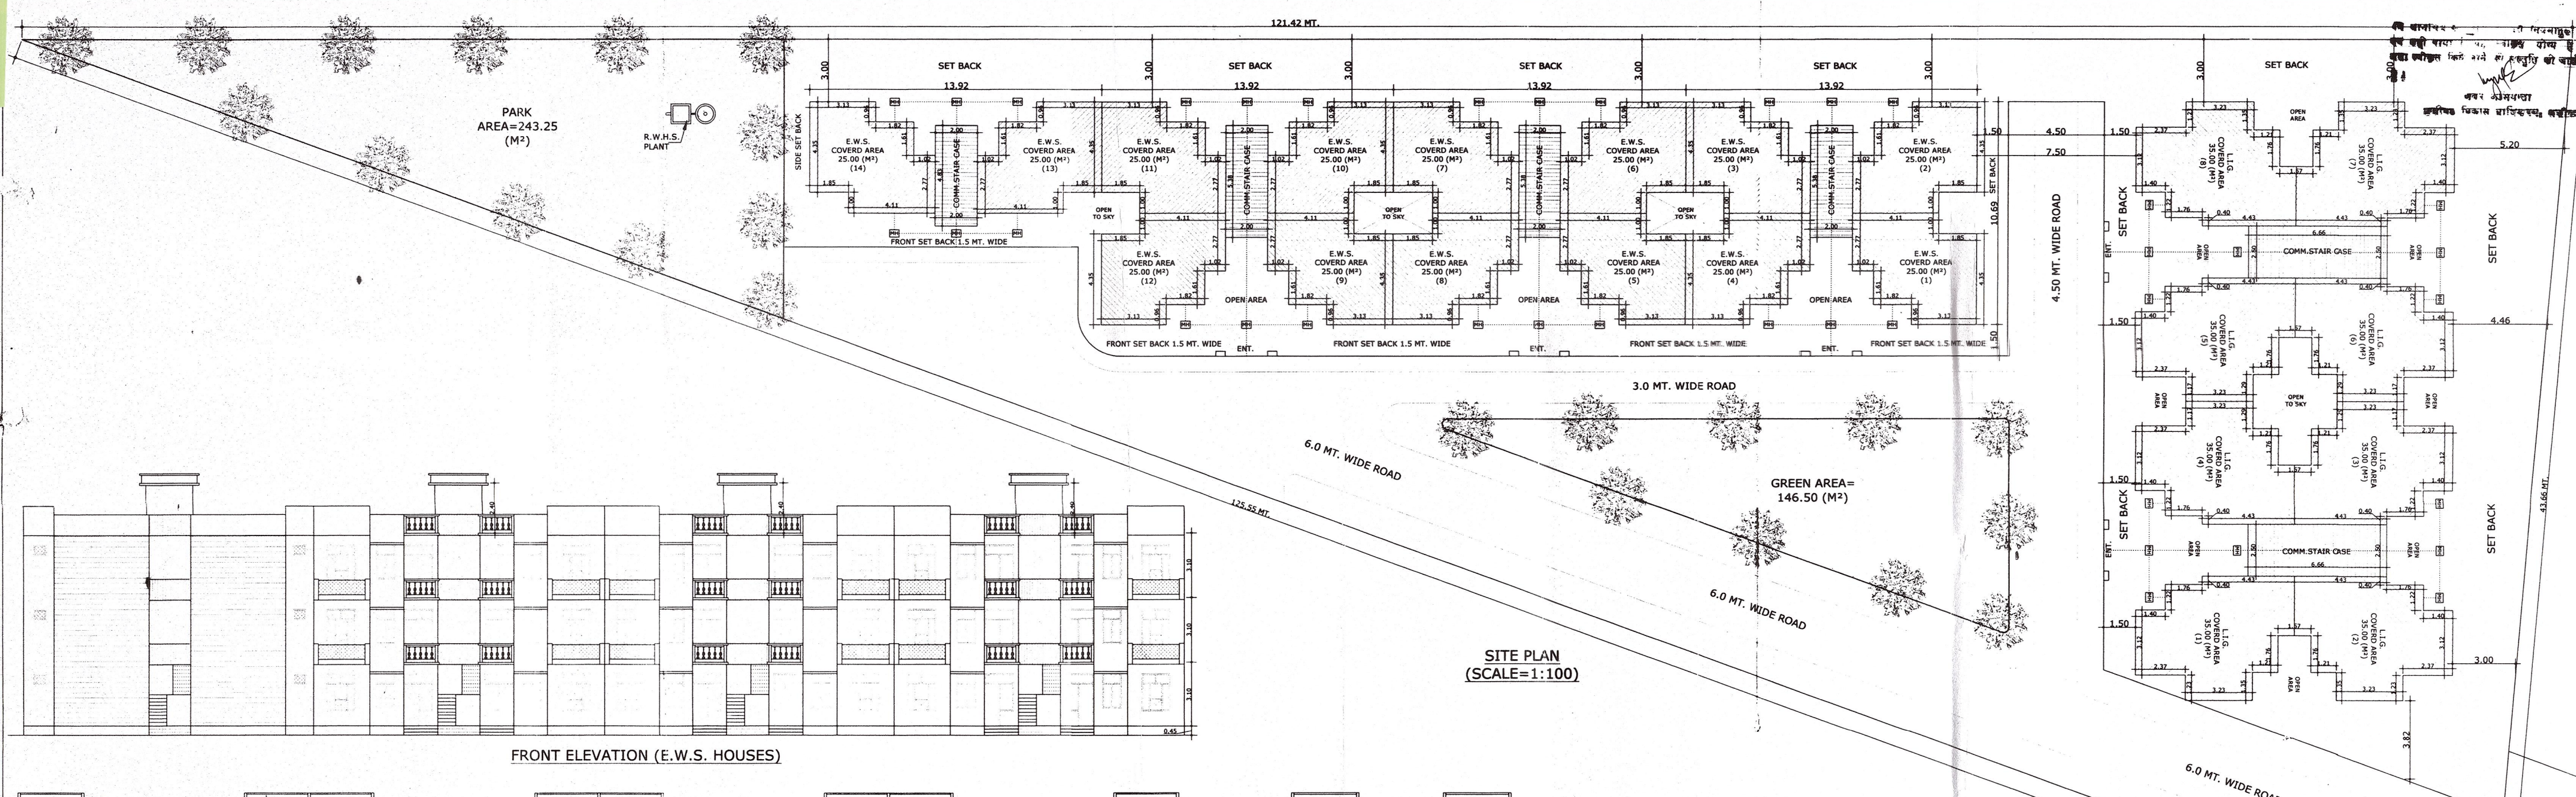


E.W.S. HOUSES
FIRST & SECOND FLOOR PLAN

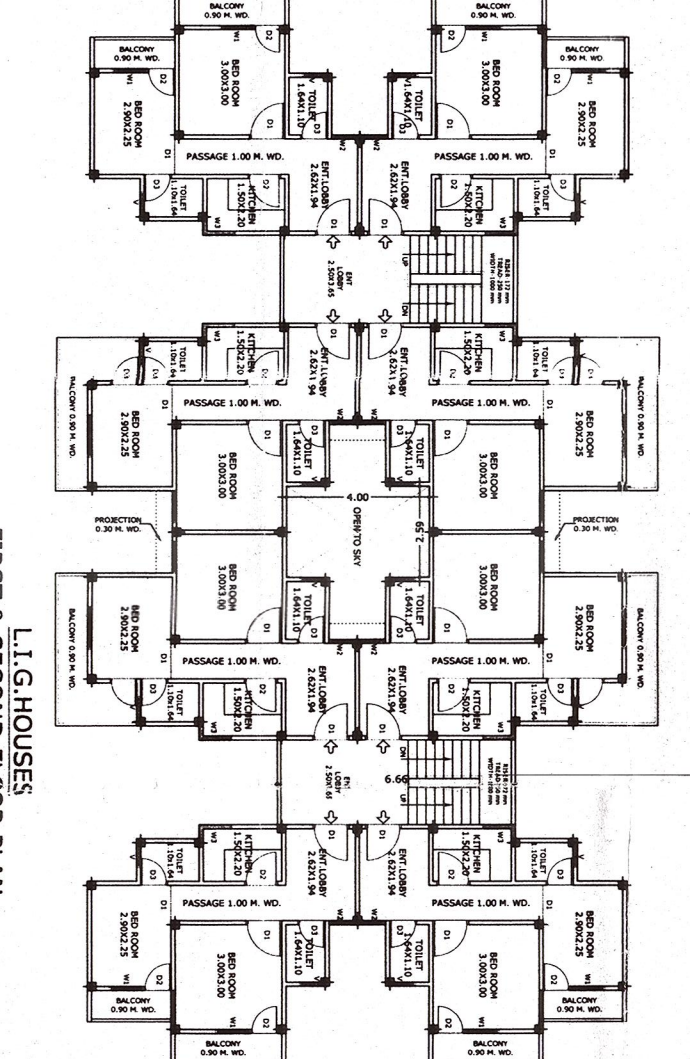


L.I.G. HOUSES
FIRST & SECOND FLOOR PLAN

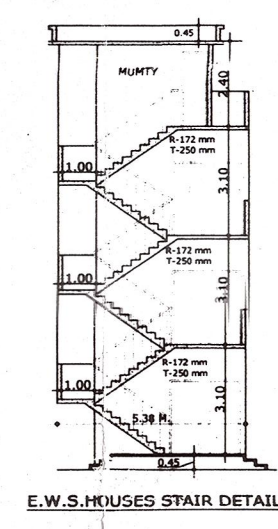


E.W.S. HOUSES STAIR DETAIL

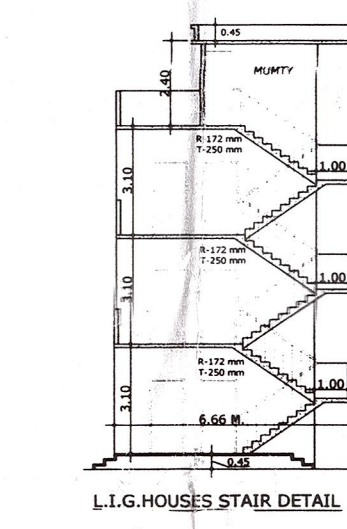


L.I.G. HOUSES STAIR DETAIL

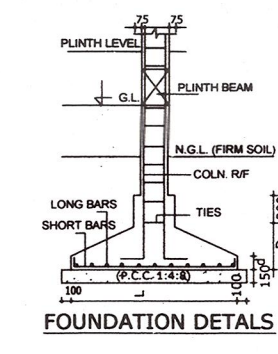


FOUNDATION DETAILS

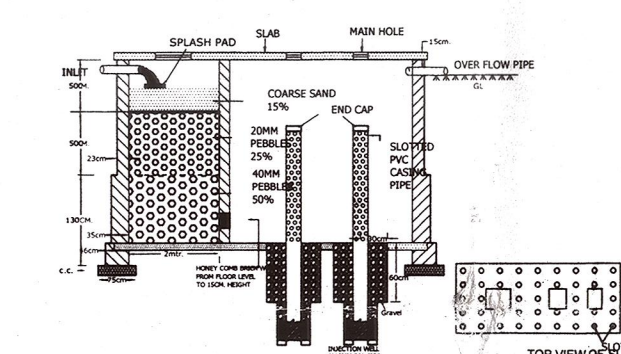


ROOF TOP RAIN WATER HARVESTING SCALE=1"=2'

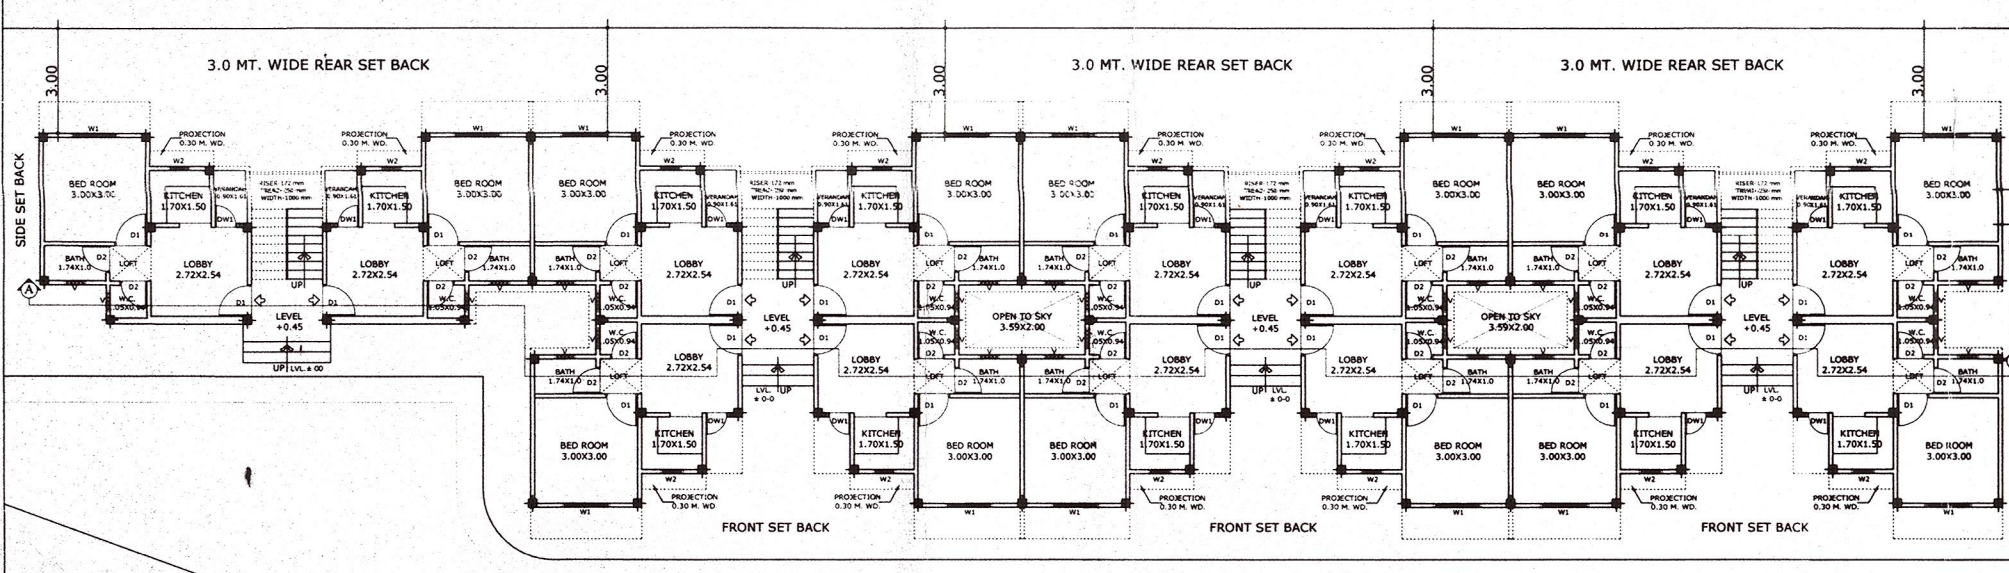


E.W.S. HOUSES
GROUND FLOOR PLAN

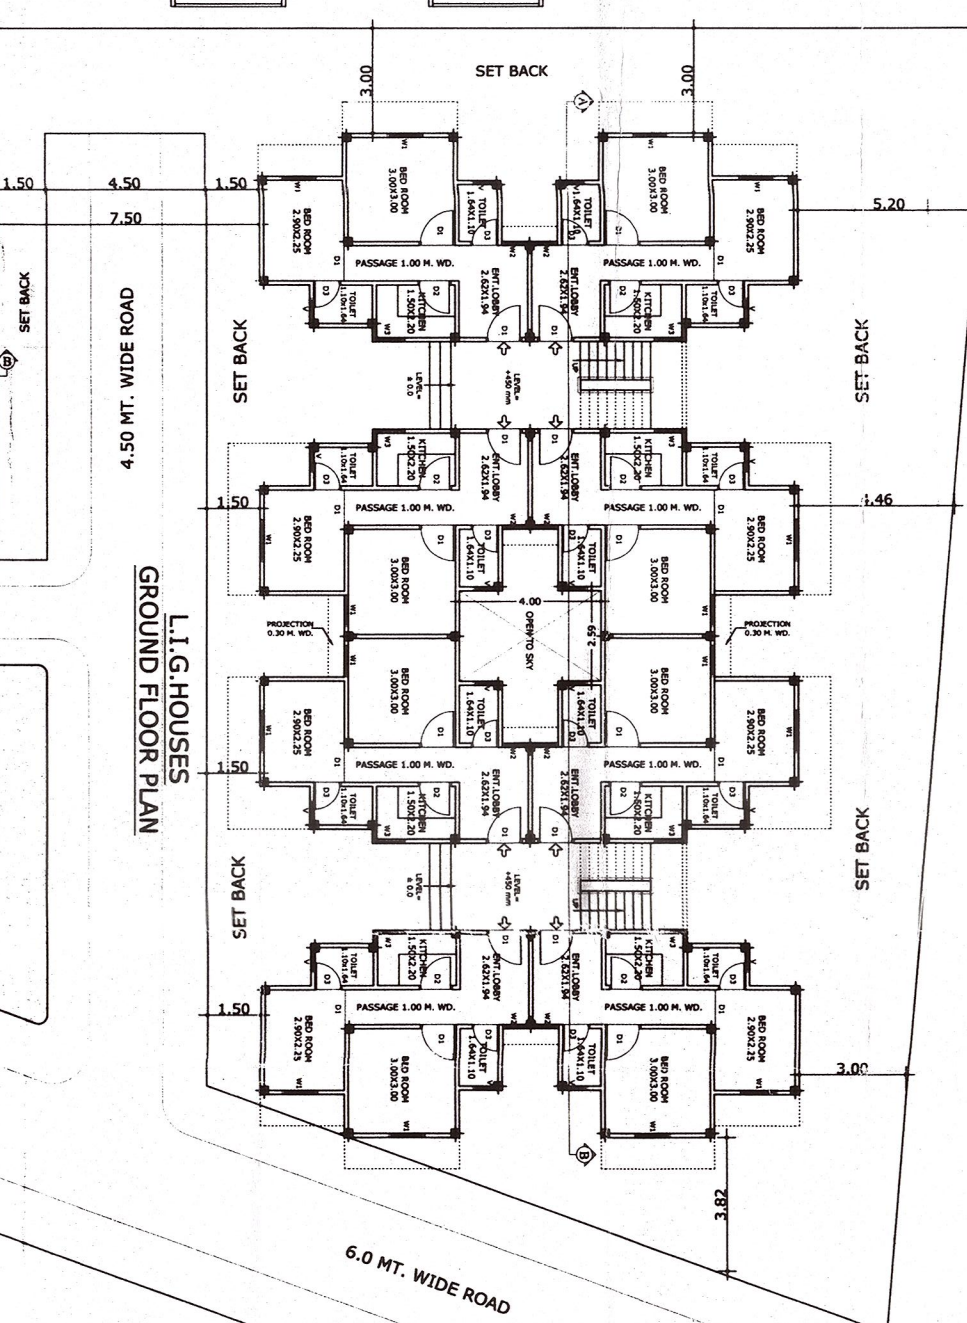


L.I.G. HOUSES
GROUND FLOOR PLAN

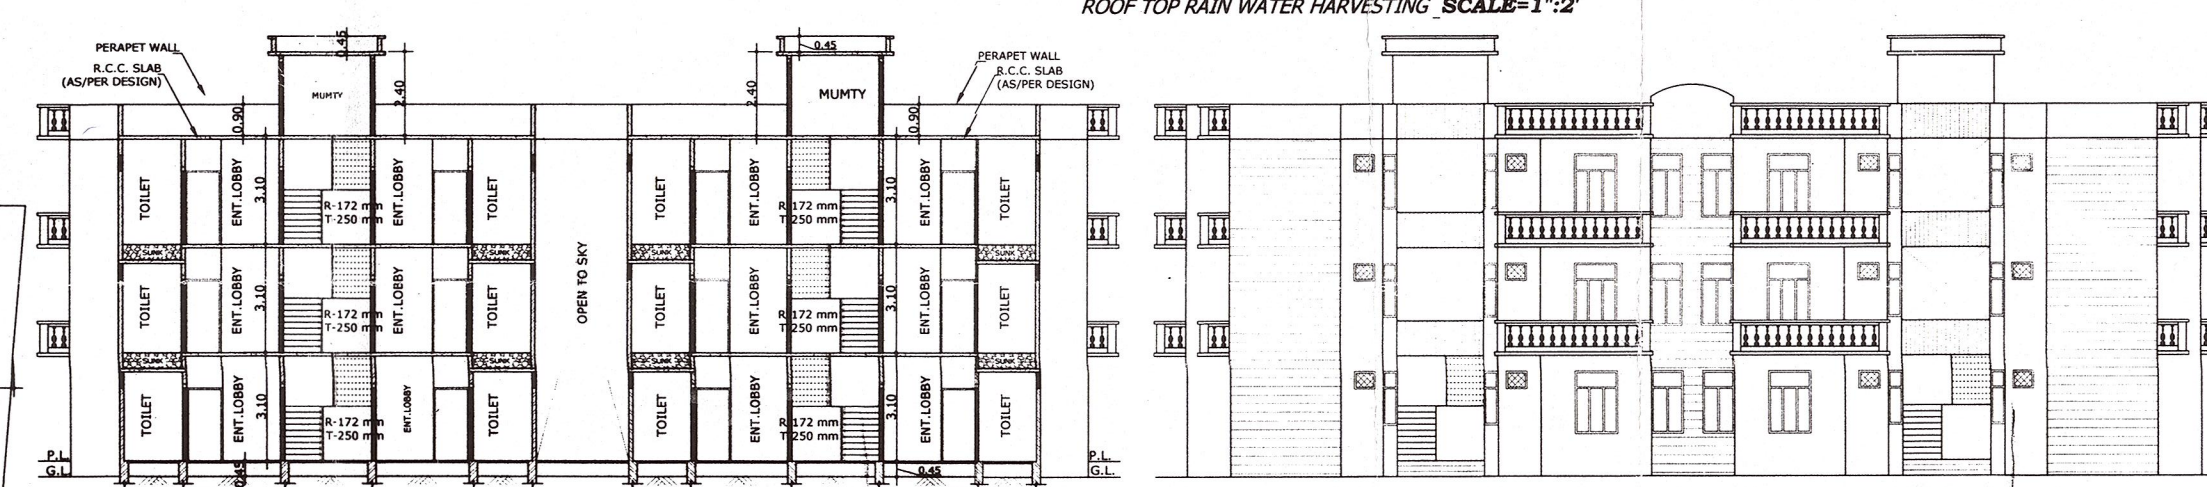

SECTION AT - A, B (L.I.G. HOUSES)

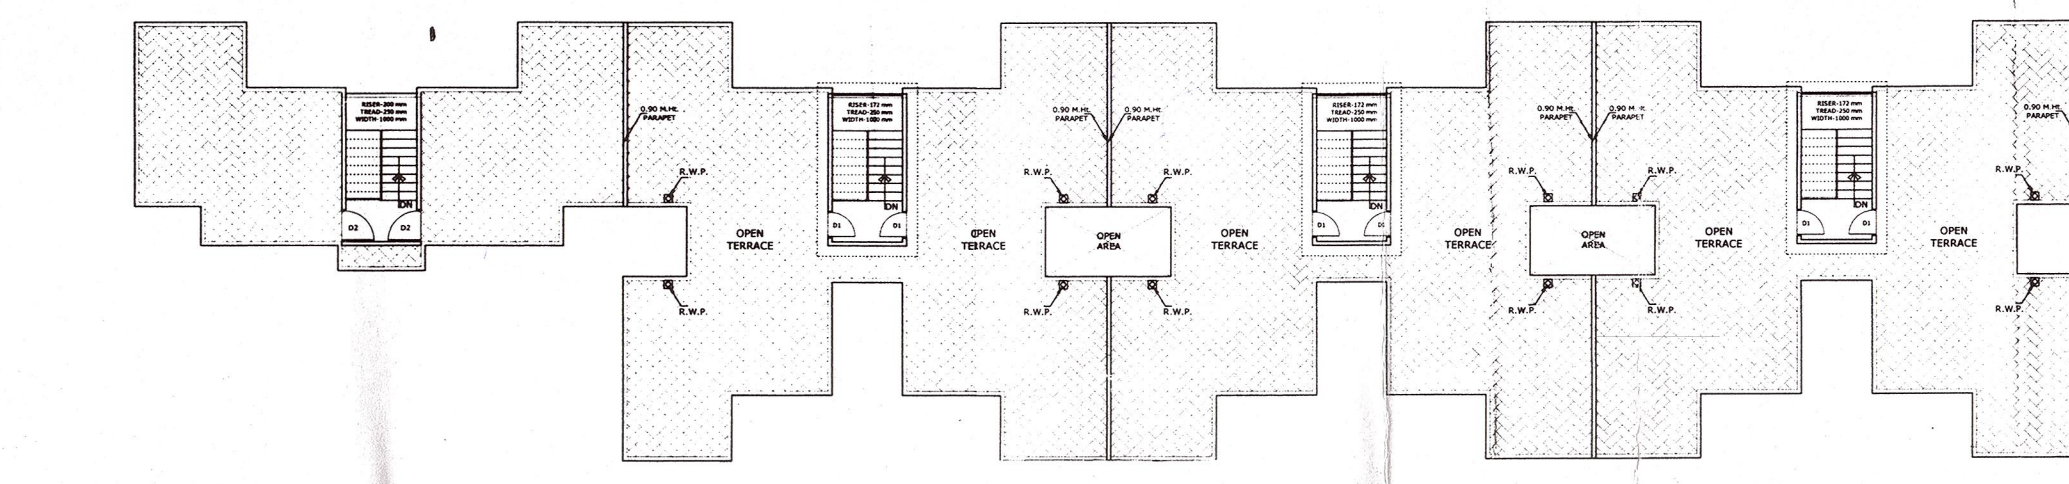

FRONT ELEVATION (L.I.G. HOUSES)

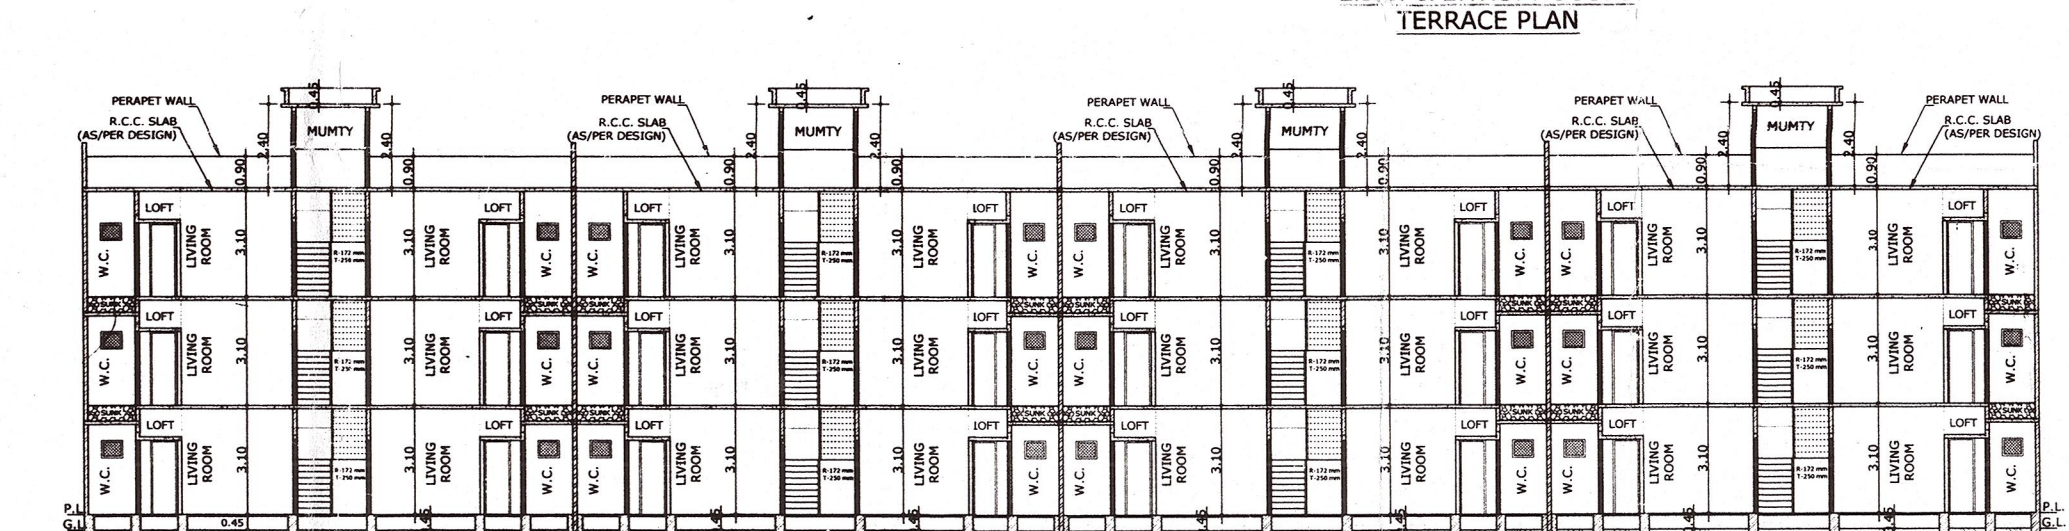

SECTION AT - A, B (E.W.S. HOUSES)

PROPOSED L.I.G. & E.W.S. HOUSES
DESIGN AT 'SANGWAN QYAM' (GATA
NO 61 & 77/1, ASADPUR QYAM,
ALIGARH), RAM GHAT ROAD,
ALIGARH.

OWNER:- SANGWAN LANDCO PVT. LTD.
SANGWAN BUILDWEL PVT. LTD.
CORP. OFFICE:- 301, IIIrd FLOOR, BHAGMAL
COMPLEX, MC DONALD'S CROSSING, SECTOR-15
NOIDA, 201301.

SCHEDULE OF AREA		
S.NO.	PARTICULAR	AREA (SQ. MT.)
1.	TOTAL PLOT AREA	2640.72
2.	PARK / GREEN AREA	389.75
3.	GROUND FLOOR COVD. AREA (L.I.G. & E.W.S.)	717.41
4.	FIRST FLOOR COVD. AREA (L.I.G. & E.W.S.)	717.41
5.	SECOND FLOOR COVD. AREA (L.I.G. & E.W.S.)	717.41
6.	MURTY COVD. AREA (L.I.G. & E.W.S.)	27.41
7.	TOTAL COVD. AREA (ALL FLOORS)	2179.64
8.	TOTAL COVD. AREA FOR F.A.R.	2152.23
9.	ACHIEVED GROUND COVERAGE	27.15
10.	ACHIEVED F.A.R.	0.81

L.I.G. HOUSE DETAIL			
S.NO.	ONE FLOOR NO. OF UNIT	NO. OF STOREY	TOTAL UNIT
1.	03	03	24

PARTICULAR	ONE UNIT COVD. AREA (MT)	OR UNIT COVD. AREA (MT)	COMM. STAIR COVD. AREA (MT)	TOTAL COVD. AREA (MT)
GROUND FLOOR COVD. AREA	35.00	280.00	16.65	331.65
FIRST FLOOR COVD. AREA	35.00	280.00	16.65	331.65
SECOND FLOOR COVD. AREA	35.00	280.00	16.65	331.65
MURTY COVD. AREA			16.65	16.65
TOTAL	105.00	840.00	66.60	1011.80

E.W.S. HOUSE DETAIL			
S.NO.	ONE FLOOR NO. OF UNIT	NO. OF STOREY	TOTAL UNIT
1.	14	03	42

PARTICULAR	ONE UNIT COVD. AREA (MT)	OR UNIT COVD. AREA (MT)	COMM. STAIR COVD. AREA (MT)	TOTAL COVD. AREA (MT)
GROUND FLOOR COVD. AREA	25.00	350.00	10.76	385.76
FIRST FLOOR COVD. AREA	25.00	350.00	10.76	385.76
SECOND FLOOR COVD. AREA	25.00	350.00	10.76	385.76
MURTY COVD. AREA			10.76	10.76
TOTAL	75.00	1050.00	43.04	1168.04

SCHEDULE OF DOORS & WINDOWS				
SNO.	PARTICULARS	SIZE	SILL LVL.	LINTEL LVL.
1.	DOORS - D1	1.00X2.10		2.10
2.	DOORS - D2	0.90X2.10		2.10
3.	DOORS - D3	0.75X2.10		2.10
4.	WINDOW - W1	1.20X1.80	0.76	2.55
5.	WINDOW - W2	1.00X1.80	0.76	2.55
6.	WINDOW - W3	0.75X1.50	1.27	2.55
7.	VENT - V1	0.60X0.45	2.10	2.55

LEGEND		
PARTICULARS	SYMBOL	PARTICULARS
PROPOSED WORK	[Symbol]	R.W.H.S. - PLANT
HALL / DRAIN	[Symbol]	SEPTIC TANK
R.W. PIPE	[Symbol]	TREE / LAWN

THE PROPOSED SITE LAYOUT PLAN IS PREPARED IN ACCORDANCE WITH MASTER PLAN AND
RELEVANT LAWS AND REGULATIONS.

NORTH POINT SCALE: 1:100 DATE: NOVEMBER 2015

AUTHD. SIGN.
T of SANGWAN LANDCO PVT. LTD.
NARENDRA KUMAR (DIRECTOR)
SANGWAN LANDCO PVT. LTD. 301, IIIrd FLOOR, BHAGMAL COMPLEX,
MC DONALD'S CROSSING, SECTOR-15 NOIDA, 201301
ARCHITECTS SIGN.
Ar. VISHAL GORLE
Reg. No. CA/2001/00000000
Health InfraTech Pvt. Ltd.
36-C, Express New Age
Sec-49, Noida-201 301