
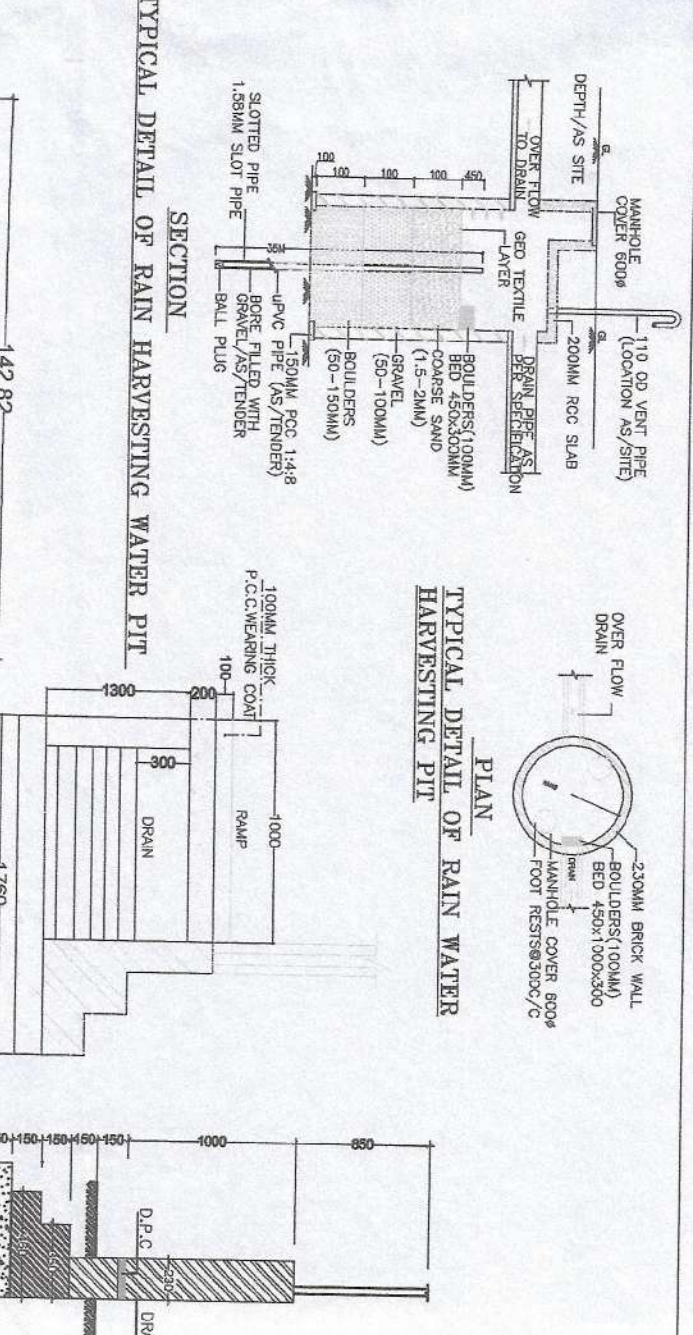


JAYPEE LAND

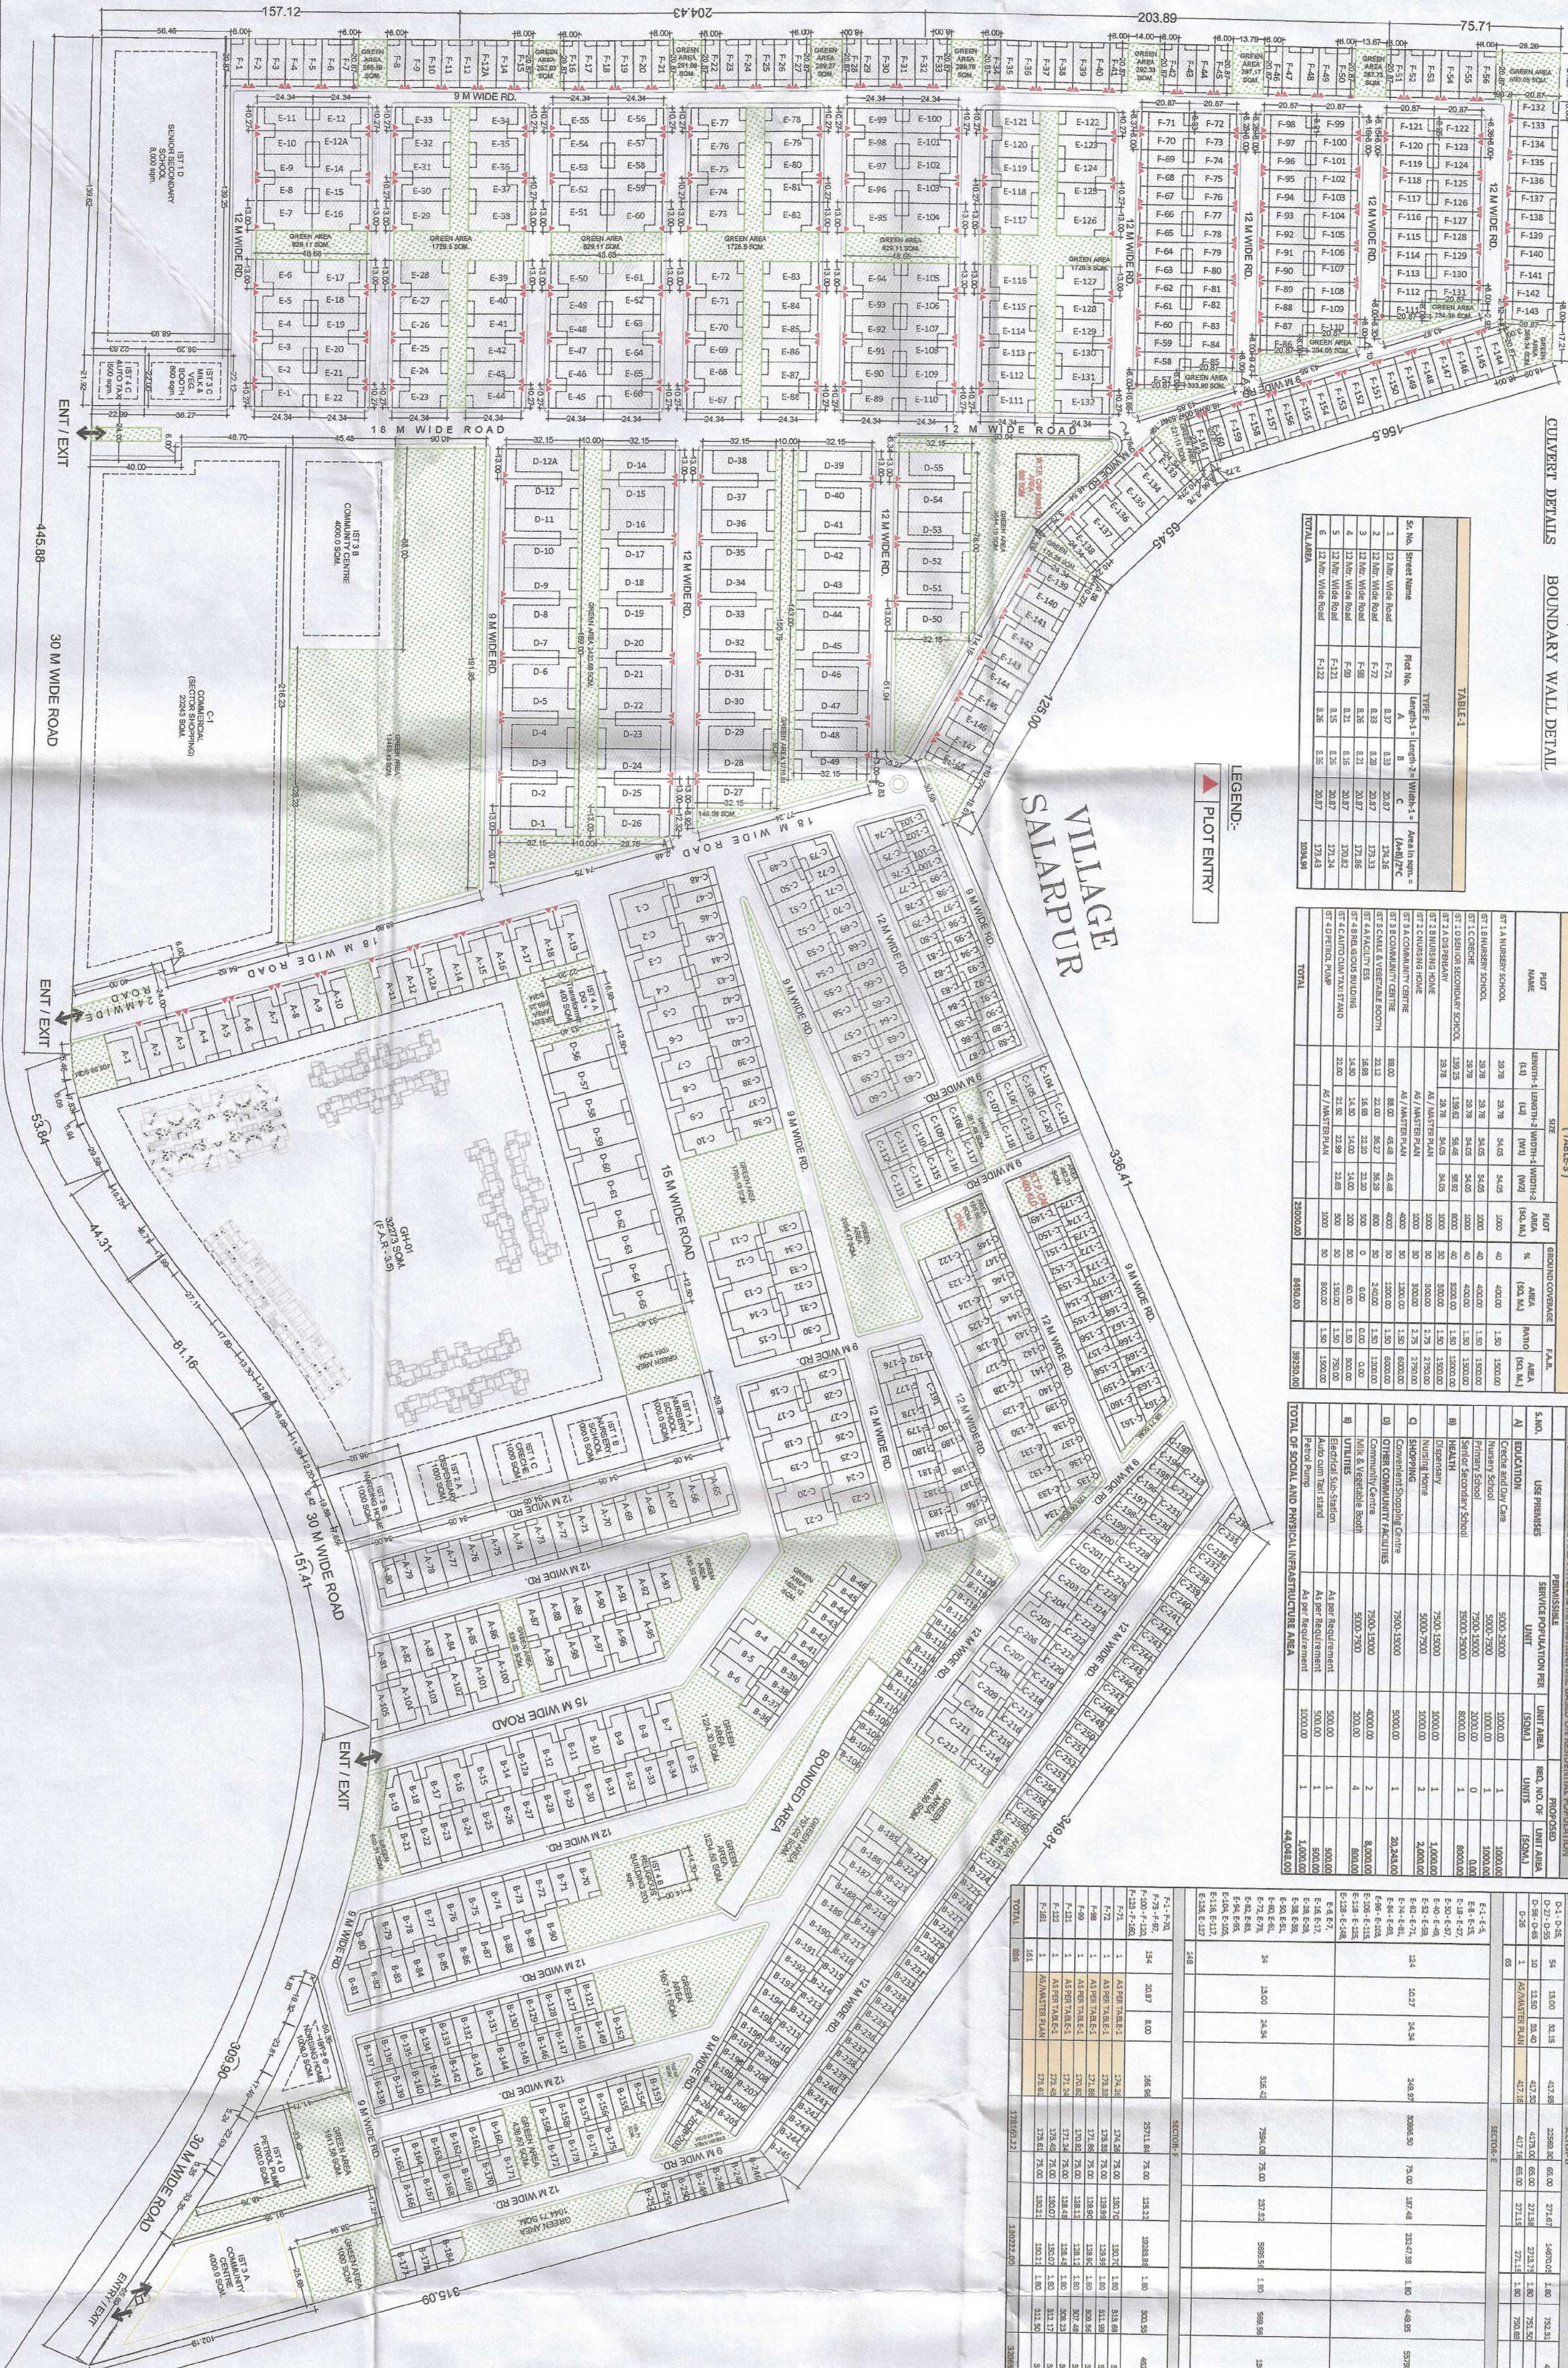

Sl. No.	Description	Area (sq. m)	Volume (cu. m)	Remarks
1	Residential Plot (1000 sq. m)	1000	1000	
2	Residential Plot (1000 sq. m)	1000	1000	
CONFERENCE

REVIEWED MASTER PLAN FOR MS THREE CHOWIES PVT. LTD. PROJECT NO. 18-01, CHOWIES PVT. LTD. PLOT NO. 18-01, SECTOR 22A, YAMUNA EXPRESSWAY, (U.P.)

DATE: 08-06-2024

PROJECT NO. 18-01

SCALE: 1:1000

DEFINITION: 1:1000

SITE PLAN

ARCHITECTS: NRI DESIGN INDIA

CONFORMANCE

REVISION: 01