


प्लॉट नं. 171/1, सेक्टर-15, नोडा
 एम्स सन्या डेवलपर्स प्राइवेट लिमिटेड
 प्लॉट नं. 171/1, सेक्टर-15, नोडा

डिजाइन नं. 171/1/69
 6/9/13
 (सह)

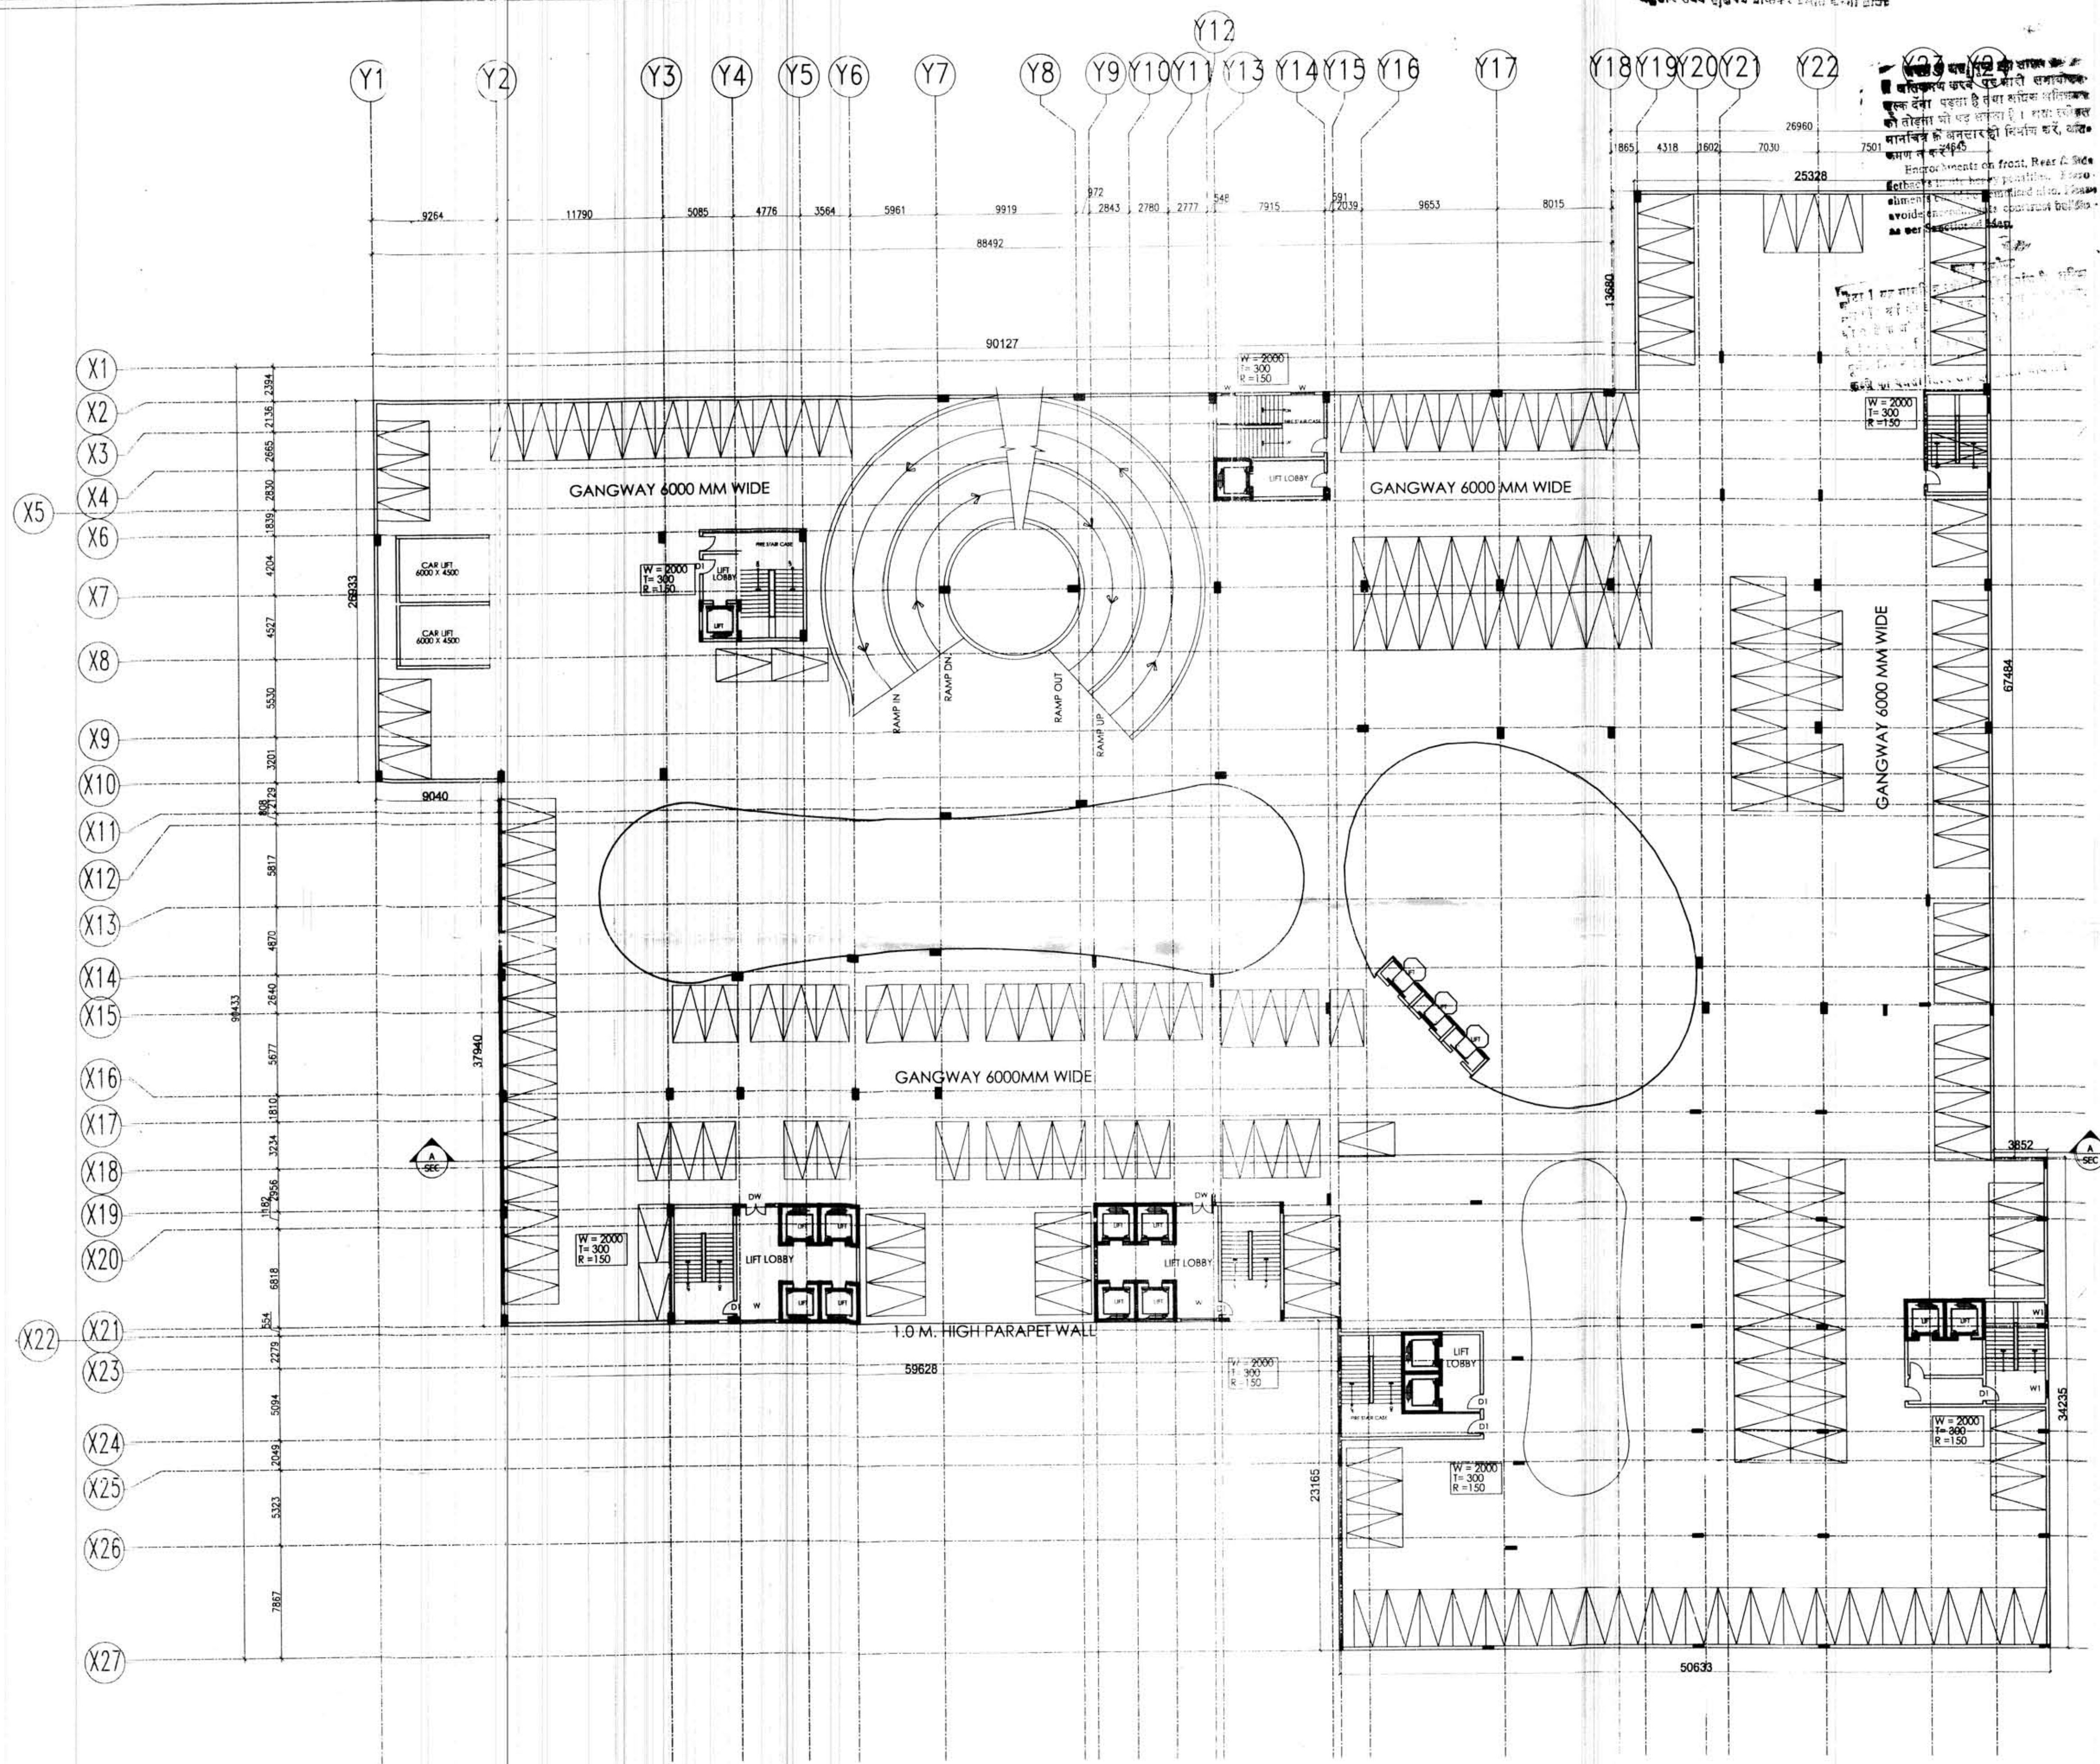

DOOR & WINDOW SCHEDULE

TYPE	SIZE	TYPE	SIZE
D	1000 x 2400	W1	1500 x 2100
D1	1000 x 2400	W2	1350 x 1350
D2	900 x 2400	W3	750 x 900
D3	750 x 2400	W4	800 x 900
DW1	2600 x 2400/2100	W5	1800 x 1500
DW2	1575 x 2400/2100	W6	1200 x 1500
DW3	1480+1780 x 2400/2100	FCD	1200 x 2400
DW4	2545+855 x 2400/2100		
DW5	1525 x 2400/2100		
DW6	2035 x 2400/2100		

CLIENT'S SIGNATURE _____ For Aims Sanya Developers Pvt. Ltd.
 Director

ARCHITECT'S SIGNATURE _____ **RAJIV GANDHI**
 ARCHITECT
 I.C. No.-CA/91/13852

PROJECT:-
PROPOSED:-
THE TEMPEAN AT PLOT No.- C-171/1,
SEC-15, NOIDA
FOR AIMS SANYA GROUP

PURPOSE	LOCAL AUTHORITY SUBMISSION	ISSUED	
STATUS			
DRN.		SCALE: 1:100	SUBMISSION DRAWING
CHKD.		DATE:	4TH. TO 9TH. FLOOR PLAN
APPVD.			

DRG. NO.
 DFA/SUB/106
SHEET-06
 REV.

dFA
 DESIGN FORUM
 OF ARCHITECTS
 C-15, SECTOR-15, NOIDA - 201301
 (NCR DELHI) INDIA
 TEL: +91 120 480 1000
 FAX: +91 120 480 1000
 dfaconsultants@gmail.com

N