


सूची - 1 मंडल विकास आयोग, खंड 1, पृष्ठ 1
मंडल विकास आयोग, खंड 1, पृष्ठ 1
मंडल विकास आयोग, खंड 1, पृष्ठ 1

श्री 100 मीटर पर

मंडल विकास आयोग, खंड 1, पृष्ठ 1

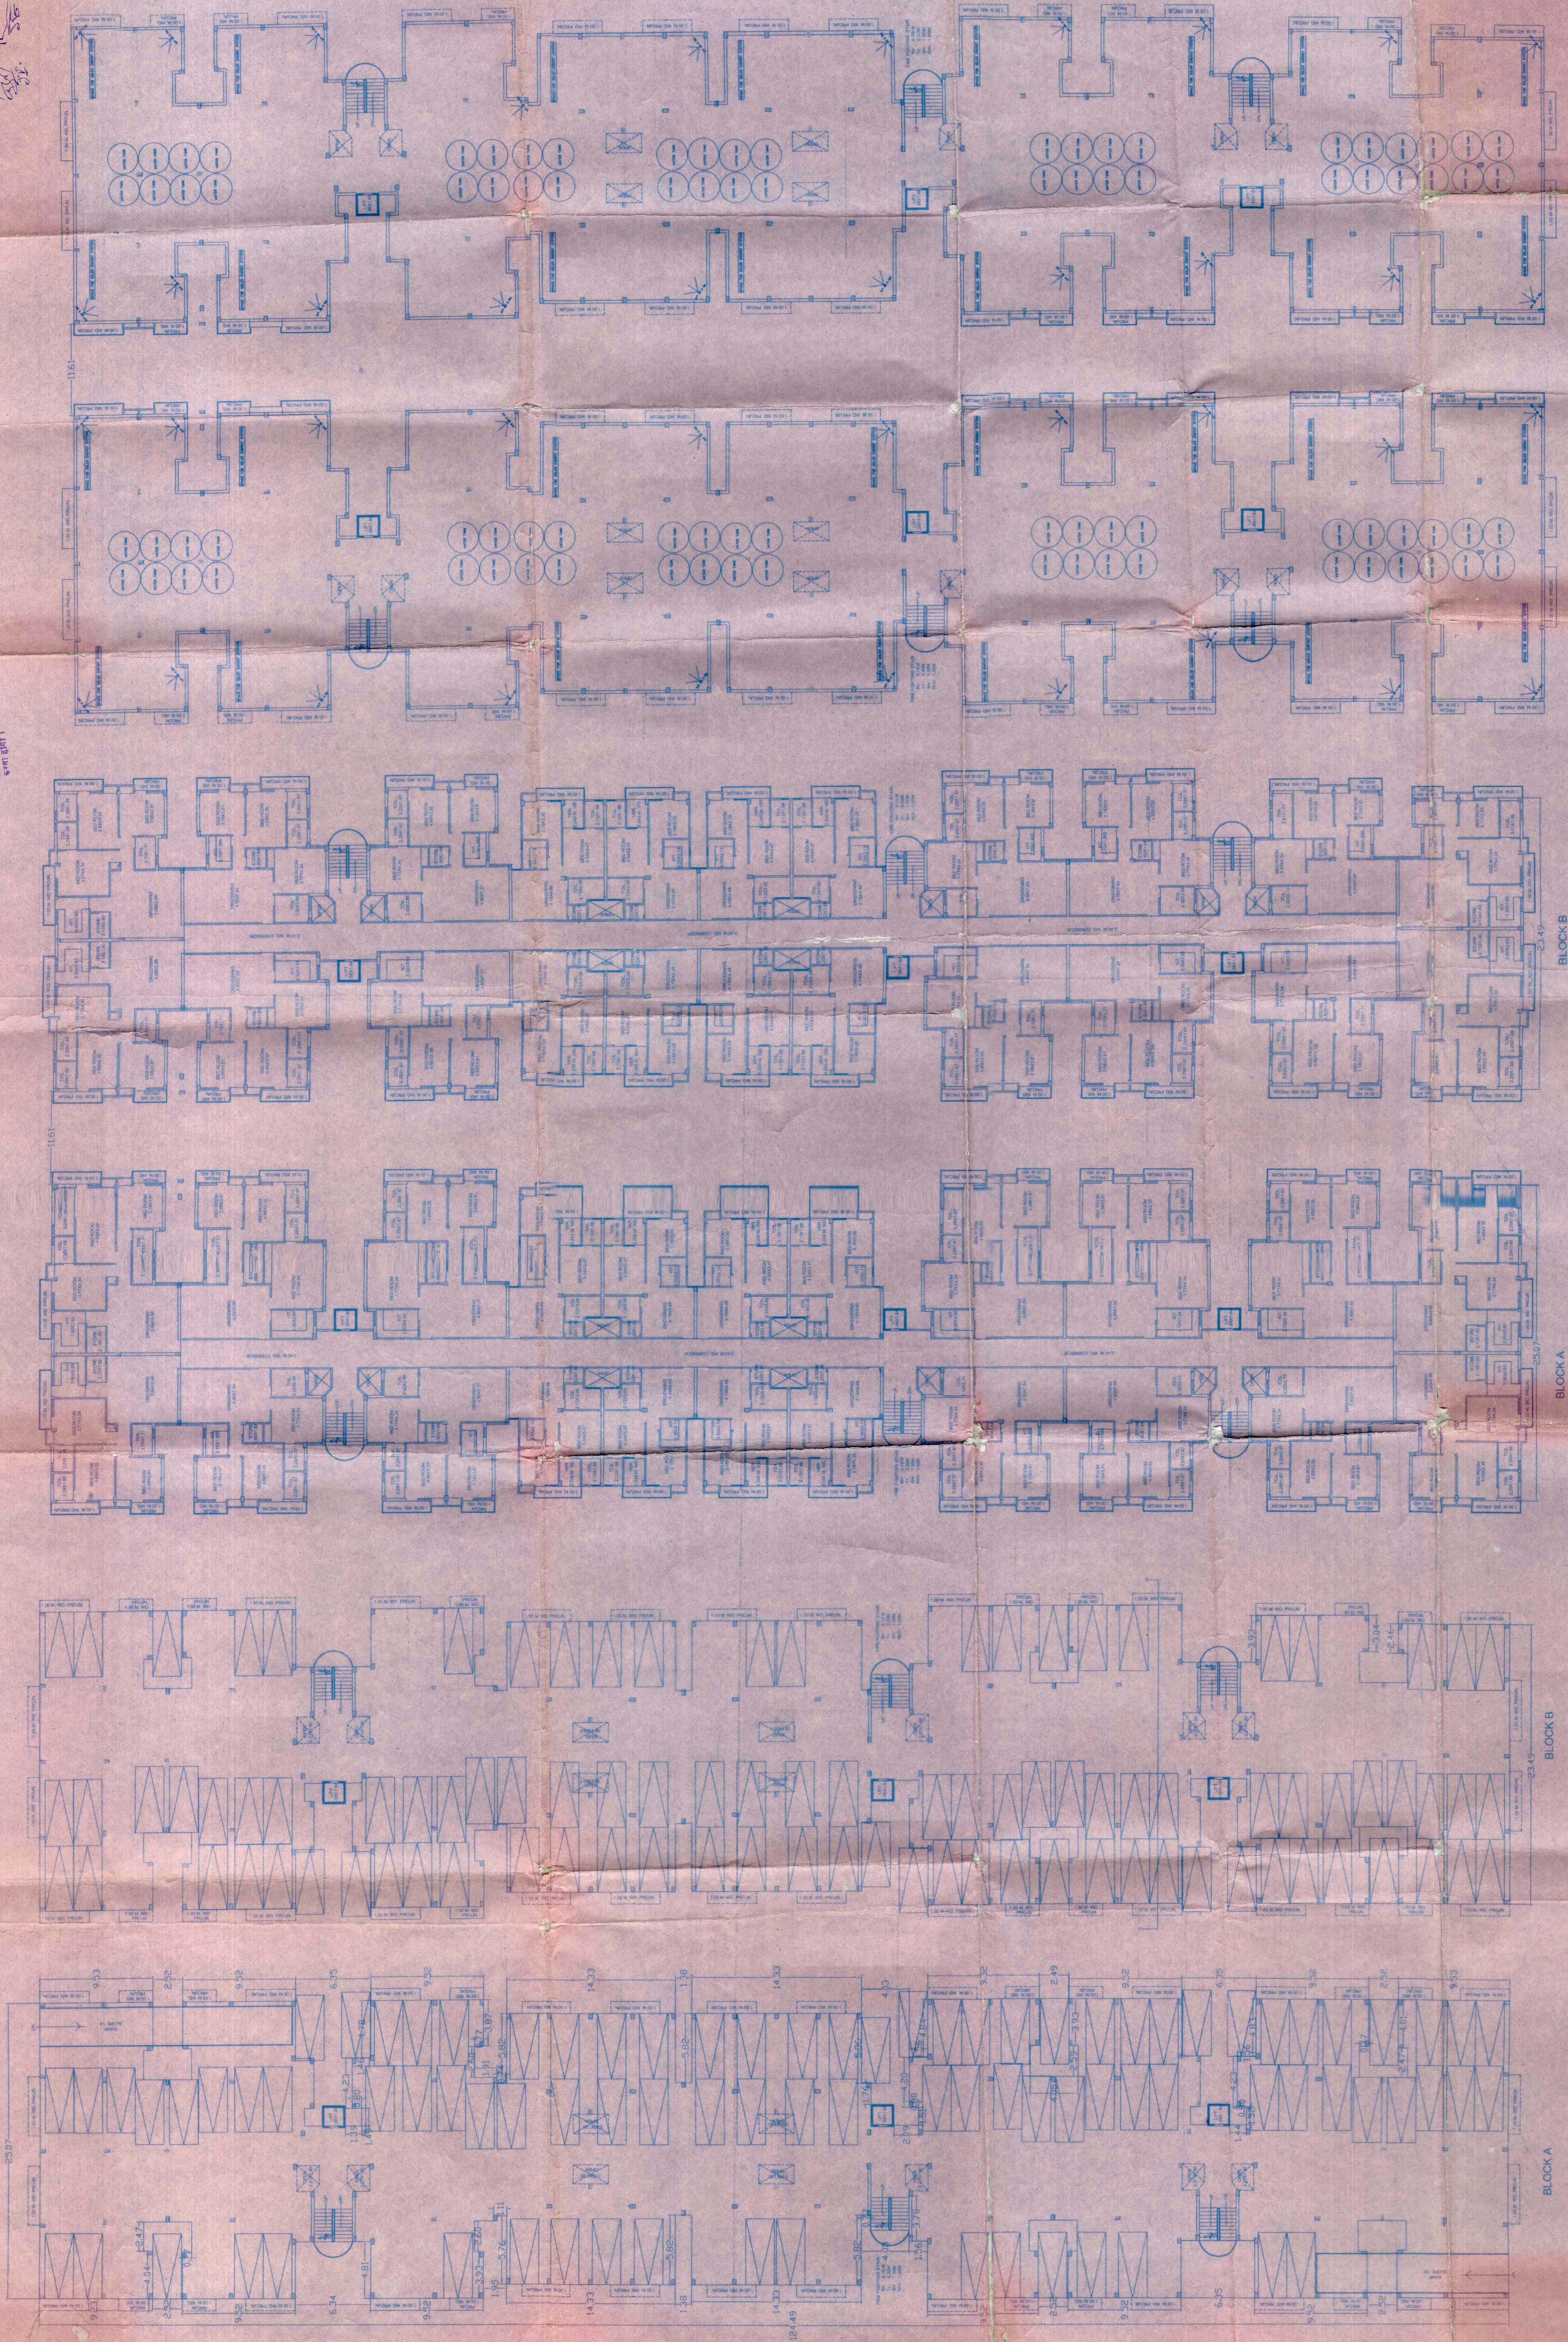

STILT/GROUND FLOOR PLAN
BLOCK A
BLOCK B
BLOCK C
PROPOSED GROUP HOUSING BUILDING PLAN FOR 'MANGLAM NIKET'				SHEET NO		SIGN OF APPLICANT	
SITUATED AT PLOT NO. R-1 (FOR BULK SALE) SECTOR-D OF SHASTRIPURAM, LOHAMANDI WARD AGRA OWNER - MAHESHWARI SEVA SANSTHAN AVAS SAMITI LTD. AGRA PRESIDENT - SRI KRISHAN KUMAR AGARWAL SECRETARY - SRI JITENDRA KUMAR MANGLA				01/02		SIGN OF ENGINEER	
REFERENCES PROPOSED CONSTN. DRAINAGE SEWERAGE TREES RAIN WATER HAR.				SCALE 1:200		SIGN OF APPLICANT	
SPECIFICATIONS FOUNDATION AS PER SOIL BRICK WORK IN 1:3 & 1:4 RCC WORK AS PER DESIGN PLASTER IN 1:3 & 1:5 MARBLE FLOORING WOOD WORK IN TEAK & SALL				NORTH		SIGN OF APPLICANT	
OPENINGS DOOR D - 1.00X2.10 D1 - 0.80X2.10 D2 - 0.75X2.10 D3 - 1.20X2.10 D4 - 1.50X2.10 WINDOW W - 2.00X1.80 W1 - 1.50X1.80 W2 - 1.20X1.05 W3 - 1.00X1.80 W4 - 0.75X1.80 GLAZED 4.25X1.80 VENTILATION V - 1.00X0.90 V1 - 1.50X0.90				1:200		SIGN OF APPLICANT	
NOTE - ALL DIMENSIONS ARE IN METER				1:200		SIGN OF APPLICANT	

