



3/12

ELEVATION-A

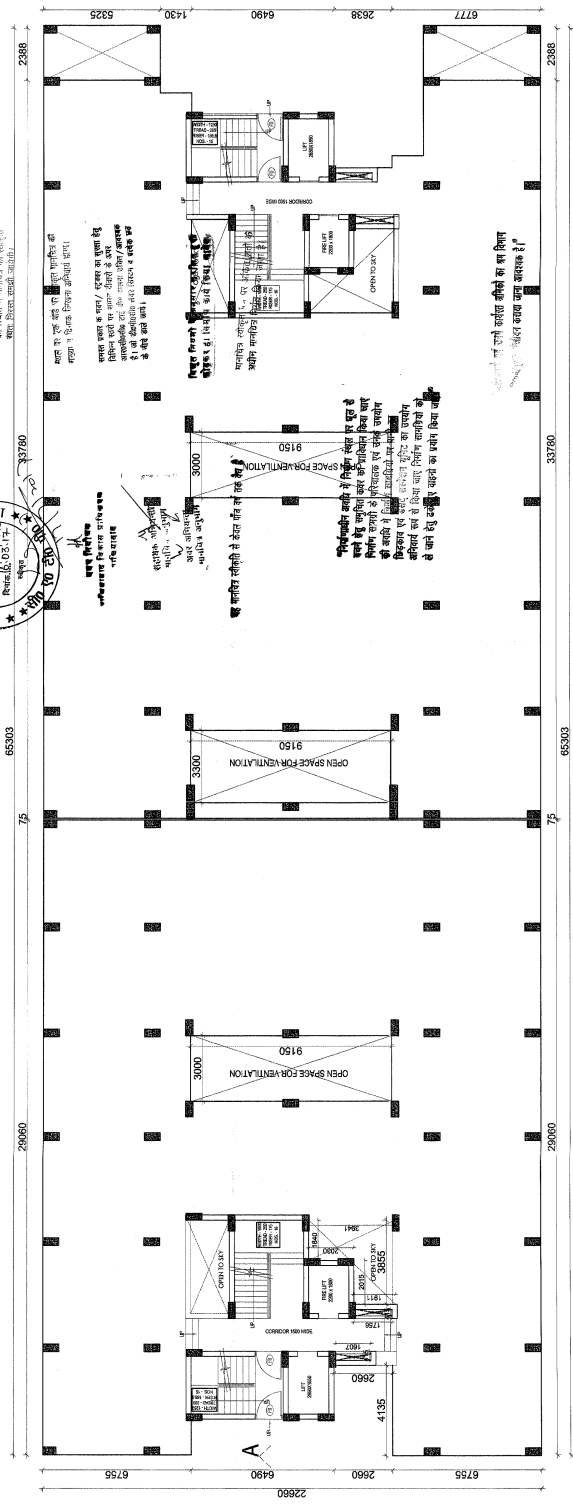

ELEVATION-B

STILT FLOOR PLAN - BLOCK-A

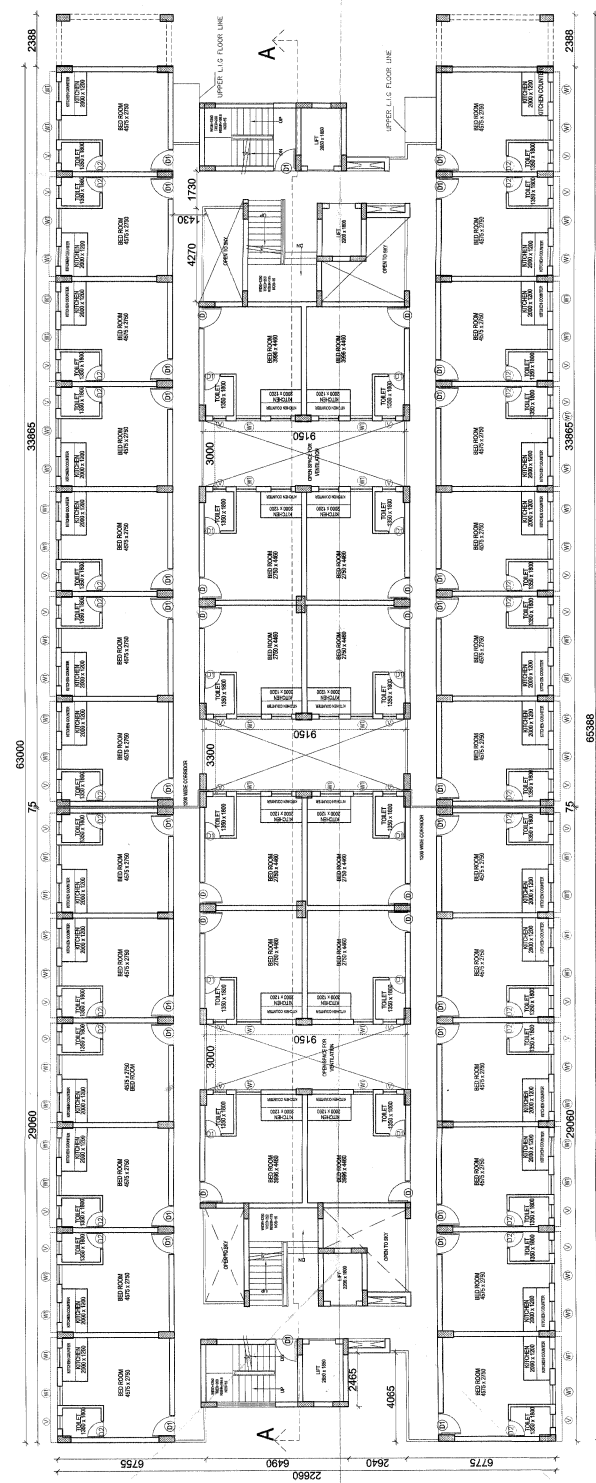

EWS (1ST TO 4TH FLOOR PLAN) - BLOCK-A

SCHEDULE OF DOOR WINDOWS			
S.NO.	TYPE	WIDE	HEIGHT CILL LVL. UN. LVL
1	D	1000	2400
2	D1	1000	2400
3	D2	1000	2400
4	D3	1000	2400
5	D4	1000	2400
6	D5	1000	2400
7	D6	1000	2400
8	D7	1000	2400
9	D8	1000	2400
10	D9	1000	2400

DRAWING TITLE
EXISTING FLOOR PLAN BLOCK-A AT
ADITYA WORLD CITY INTEGRATED
TOWN SHIP VILLAGE SHAHPUUR -
BAMHETA, PARGANA DASNA TEHSIL &
DIST. GHAZIABAD.

NORTH	SCALE	SHEET NO
	1:100	
DATE		

CLIENT:-
M/S AGARWAL ASSOCIATES PROMOTERS LTD.
30, JAL LAXMI APARTMENT,
ADJACENT TO PREET VIHAR METRO STATION,
VIKAS MARG, DELHI-110092 (INDIA).
TEL: 91-11-43432222

ARCHITECT:-
GETANJALI CONSTRUCTIONS
30, JAL LAXMI APARTMENT,
INDERPRASTHA EXTENSION DELHI-110092.
TEL: 91-11-22465335, +91-9810272512

OWNER'S SIGN
For Agarwal Associates (Proprietor) Ltd.
Authorized Signatory

ARCHITECT'S SIGN
MEENU JAIN
AGARWAL ASSOCIATES
30, JAL LAXMI APARTMENT,
INDERPRASTHA EXTENSION,
VIKAS MARG, DELHI-110092.

SCHEDULE OF DOOR WINDOWS

S.NO.	TYPE	WIDE	HEIGHT	CHILL LVL	LIN. LVL
1	D	1000	2400	-	2400
2	D1	1050	2400	-	2400
3	D2	750	2100	-	2100
4	D3	1050	2100	-	2100
5	D3	1250	2100	-	2100
6	W1	1050	1050	1050	2100
7	W2	1050	1050	1050	2100
8	W3	600	1050	1050	2100
9	W4	1200	1050	1050	2100
10	V	600	600	1500	2100

DRAWING TITLE

EXISTING FLOOR PLAN BLOCK-A AT
ADITYA WORLD CITY INTEGRATED
TOWN SHIP VILLAGE SHAHRUR
BAMHETA, PARGANA DASNA TEHSIL &
DIST. GHAZIABAD.

CLIENT:-

M/S AGARWAL ASSOCIATES PROMOTERS LTD.
30, JAI LAXMI APARTMENT
INDEPRASTHA EXTENSION DELHI-110092.
TEL: 91-11-2246535, +91-9810272512

ARCHITECTS:-

MEENU JAIN
30, JAI LAXMI APARTMENT
INDEPRASTHA EXTENSION DELHI-110092.
TEL: 91-11-2246535, +91-9810272512

OWNER'S SIGN

For Agarwal Associates (Promoters) Ltd.
Authorised Signatory

ARCHITECT'S SIGN

MEENU JAIN
Authorised Signatory

SCALE

1:100

SHEET NO

DATE

ELEVATION-A

LIG (5TH FLOOR PLAN) - BLOCK-A

ELEVATION-B

LIG (6TH TO 8TH FLOOR PLAN) - BLOCK-A

