

This drawing is a "COPYRIGHT" contents of this drawing or part thereof, may not be used or reproduced without the written permission of the Architect.

NO. OF PRINT	DATE	ISSUED FOR	REMARKS

GENERAL NOTES:  
 1. ANY HABITABLE ROOM, TOILET, KITCHEN ETC. IF IT IS NOT NATURALLY VENTILATED SHALL BE MECHANICALLY VENTILATED.  
 2. FIRE STAIRCASE IS OF PRESSURISED TYPE AS PER I.B.C.  
 3. BASEMENT SHALL BE MECHANICALLY VENTILATED.

IT BLOCK (TYPE A) DOOR WINDOW SCHEDULE

(CLEAR OPENING)

(CONSIDERING 20MM PLASTER MARGIN ON BRICK FACE AND UNDER RCC LINTEL)


(CONSIDERING 50MM STONE FINISH MARGIN ON WINDOW SILL)

(FLOOR FINISH CONSIDERED AS '0' CILL)

SYMBOL	MASONRY OPENING	CILL	LINTEL	LOCATION		
WIDTH	X	HEIGHT				
mm	X	mm	mm	mm		
DOOR						
MD	3500	X	1500	0	1500	MAIN DOOR
DL	1000	X	2100	0	2100	STAIRCASE
DZ	750	X	2100	0	2100	W.C
WINDOW						
WF	1200	X	1200	800	2100	OFFICE
WS	1000	X	1000	2050	2100	STAIRCASE
WR	450	X	900	1200	2100	TOILET
SLIDING DOOR						
SD1	1830	X	2100	0	2100	OFFICE
SD2	2450	X	2100	0	2100	OFFICE

AREA LEGEND:

- FAR AREA RESIDENCE
- FAR AREA INSTITUTIONAL
- COUNTED IN 15% FAR AREA
- FAR AREA COMMERCIAL
- FAR AREA IT OFFICES

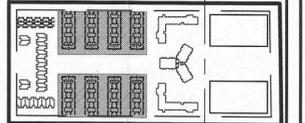

Key Plan

SUBMISSION DRAWING

CLIENT  
 ELEGANT IT SOLUTIONS PRIVATE LIMITED

DATE	PROJECT INCHARGE	CHECKED BY
04-05-17	ROHIT KUMAR	ROHIT KUMAR
SCALE	DEALT BY	APPROVED BY
1:450	LALITA	ROHIT KUMAR




DRAWING TITLE  
 TOWER-1,2,3,4,8,9,10,11  
 TERRACE FLOOR PLAN  
 SECTION & ELEVATIONS

OWNER SIGN  
 Architect Sign  
 YUVAN ARCHITECTS  
 195, RAM VIHAR  
 LGF, GATE NO. 1  
 DELHI-110025  
 CA/2008/42075

YUVAN ARCHITECTS  
 195, RAM VIHAR  
 LGF, GATE NO. 1  
 DELHI-110025  
 Ph- 951114070032

LEGEND	BREADTH (B)	LENGTH (L)	AREA					
	M	M	SQM					
a	2.24	X	1.83	X	16	=	65.59	
b	3.02	X	5.93	X	16	=	286.54	
TOTAL AREA OF MUMTY MACHINE ROOM OF ONE CLUSTER							=	352.12
TOTAL AREA OF MUMTY MACHINE ROOM OF EIGHT CLUSTER (952.12X8)							=	2816.96

DRIVING NO. 06 REVISION

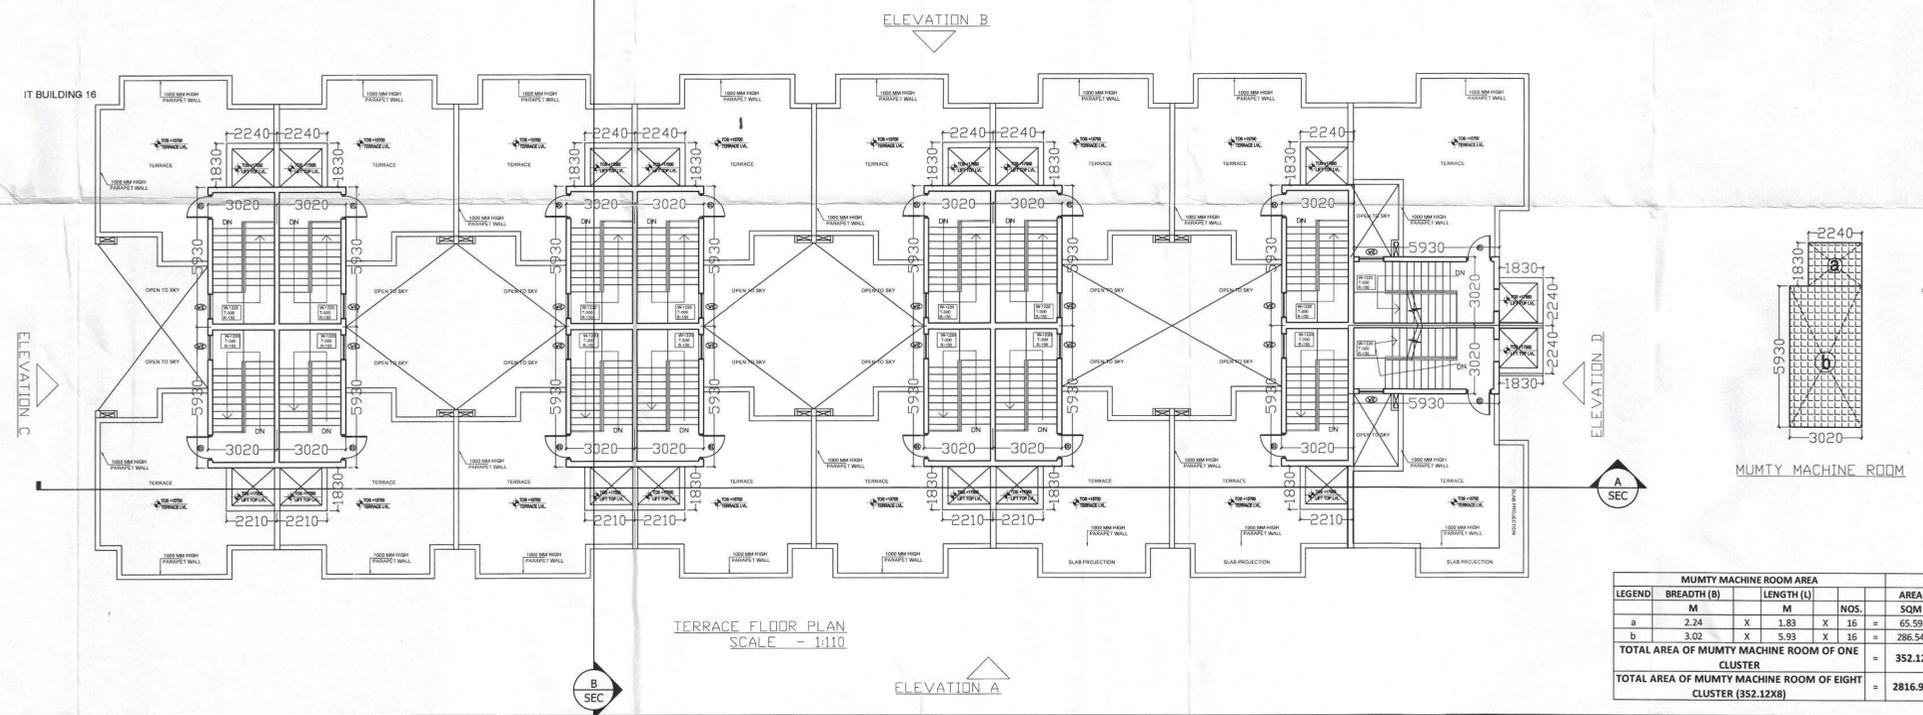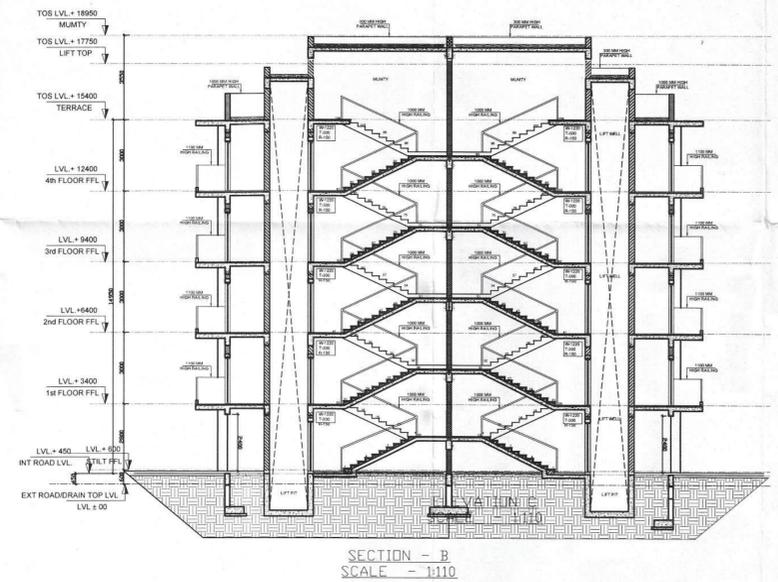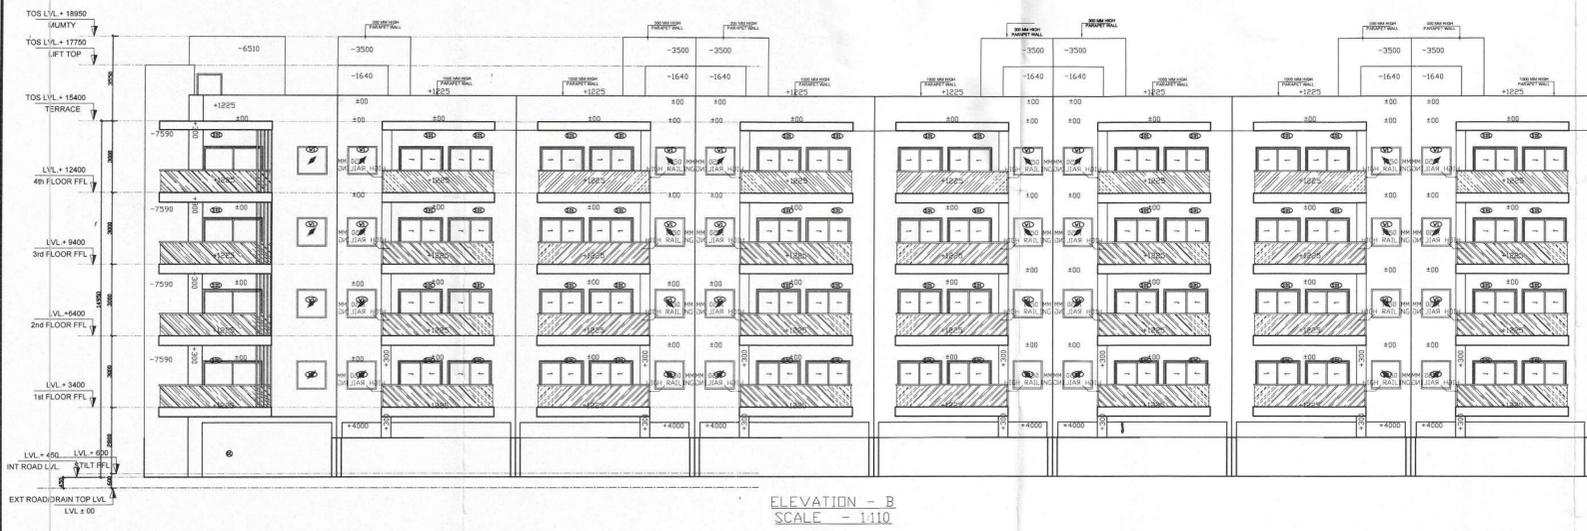

MUMTY MACHINE ROOM AREA

LEGEND	BREADTH (B)	LENGTH (L)	AREA					
	M	M	SQM					
a	2.24	X	1.83	X	16	=	65.59	
b	3.02	X	5.93	X	16	=	286.54	
TOTAL AREA OF MUMTY MACHINE ROOM OF ONE CLUSTER							=	352.12
TOTAL AREA OF MUMTY MACHINE ROOM OF EIGHT CLUSTER (952.12X8)							=	2816.96

9/11/10