

Handwritten notes and signatures at the top right corner.

Table with multiple columns and rows, likely a schedule or index table.


Table with multiple columns and rows, likely a schedule or index table.

Handwritten notes and signatures in the middle right section.

OWNER'S SIGN
ARCHITECT'S SIGN
PROJECT TITLE
GROUP HOUSING AT
2HINS-6
VASUNDHARA, HAZIABAD (U.P.)
AS
SHRI LAXMI CELEBRATION RESIDENCY


DESIGN CHAIN
E-93 EAST OF KAILASH,
NEW DELHI 110065
OWNER'S NAME
M-S SHRI LAXMI ARCHCON PVT LTD
NEW DELHI

DRAWING TITLE
GROUND, FIRST, 2nd-18th TYP FLOOR
& (19th-21th) TYPICAL FLOOR PLAN
SCALE 1:100
DATE JAN/2015
DRAWING NO
05

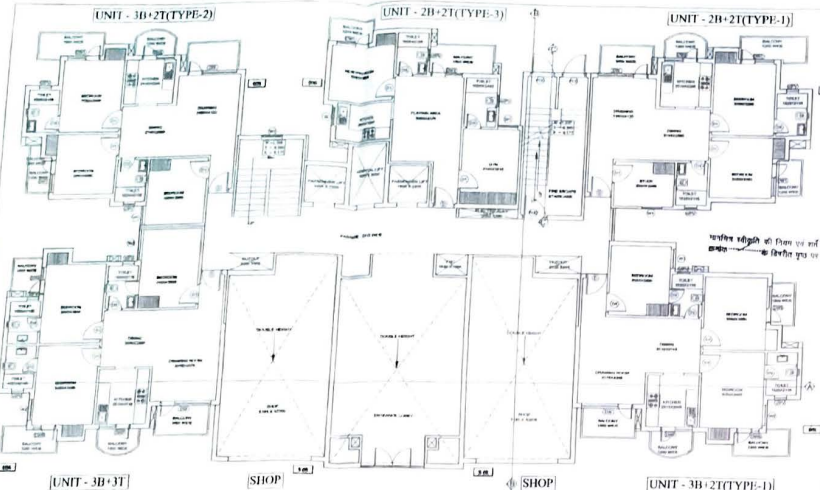

FAR AREA CALCULATION FOR GROUND FLOOR


UNIT TYPE	FAR AREA (SQM)	NO. OF UNIT	TOTAL FAR (A)	NON FAR AREA OUT	(C) CUT OUT	ANCILLARY AREA	TOTAL ANCILLARY (B)
3B+3T	90.03	1	90.03			1.87	1.87
3B+2T (TYPE-1)	82.94	1	82.94			1.94	1.94
3B+2T (TYPE-2)	77.27	1	77.27			2.18	2.18
3B+2T (TYPE-3)	73.45	1	73.45			2.18	2.18
COMMON AREA	56.58	1	56.58			0.05	0.05
CORE	174.21	1	174.21			1.13	1.13
TOTAL			620.04			3.04	3.04
NET COVERED AREA (A-B+C)			620.04			3.04	3.04

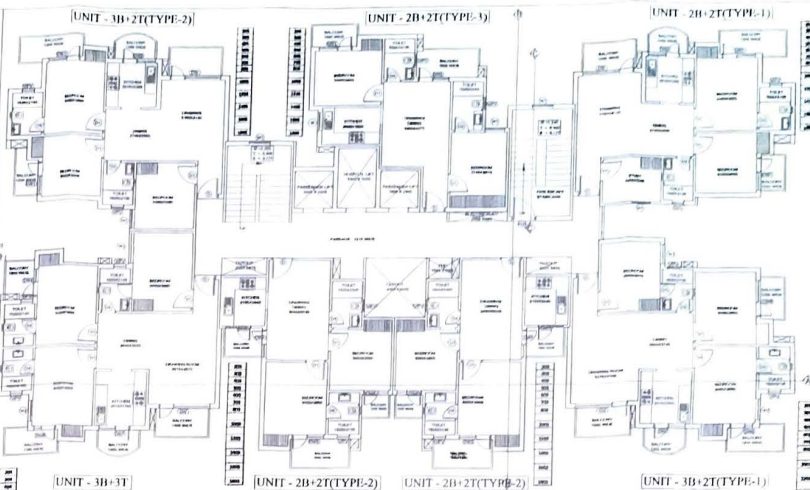

TYPICAL FLOOR PLAN-1
2ND TO 7 TH
10,12,14,16 & 18TH

FAR AREA CALCULATION FOR TYPICAL FLOOR-1


UNIT TYPE	FAR AREA (SQM)	NO. OF UNIT	TOTAL FAR (A)	NON FAR AREA OUT	(C) CUT OUT	ANCILLARY AREA	TOTAL ANCILLARY (B)
3B+3T	90.03	1	90.03			1.87	1.87
3B+2T (TYPE-1)	82.94	1	82.94			1.94	1.94
3B+2T (TYPE-2)	77.27	1	77.27			2.18	2.18
3B+2T (TYPE-3)	73.45	1	73.45			2.18	2.18
COMMON AREA	56.58	1	56.58			0.05	0.05
CORE	174.21	1	174.21			1.13	1.13
TOTAL			620.04			3.04	3.04
NET COVERED AREA (A-B+C)			620.04			3.04	3.04

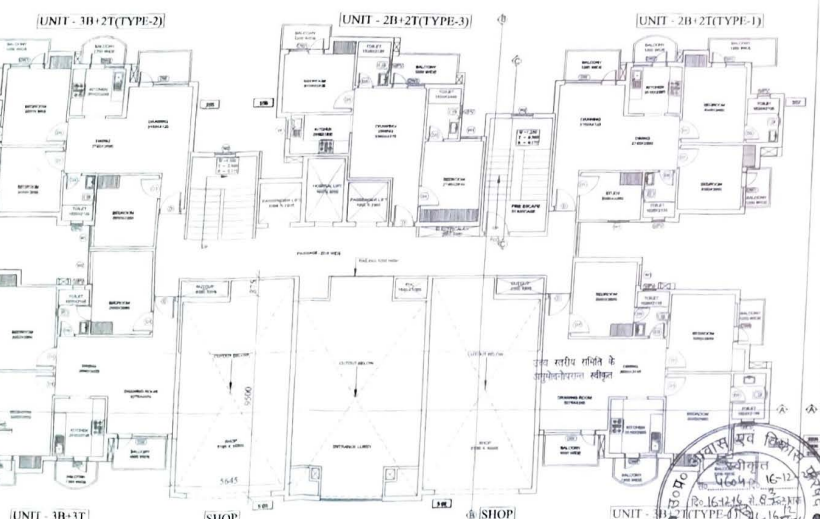

FIRST FLOOR PLAN

FAR AREA CALCULATION FOR FIRST FLOOR

UNIT TYPE	FAR AREA (SQM)	NO. OF UNIT	TOTAL FAR (A)	NON FAR AREA OUT	(C) CUT OUT	ANCILLARY AREA	TOTAL ANCILLARY (B)
3B+3T	90.03	1	90.03			1.87	1.87
3B+2T (TYPE-1)	82.94	1	82.94			1.94	1.94
3B+2T (TYPE-2)	77.27	1	77.27			2.18	2.18
3B+2T (TYPE-3)	73.45	1	73.45			2.18	2.18
COMMON AREA	56.58	1	56.58			0.05	0.05
CORE	174.21	1	174.21			1.13	1.13
TOTAL			620.04			3.04	3.04
NET COVERED AREA (A-B+C)			620.04			3.04	3.04

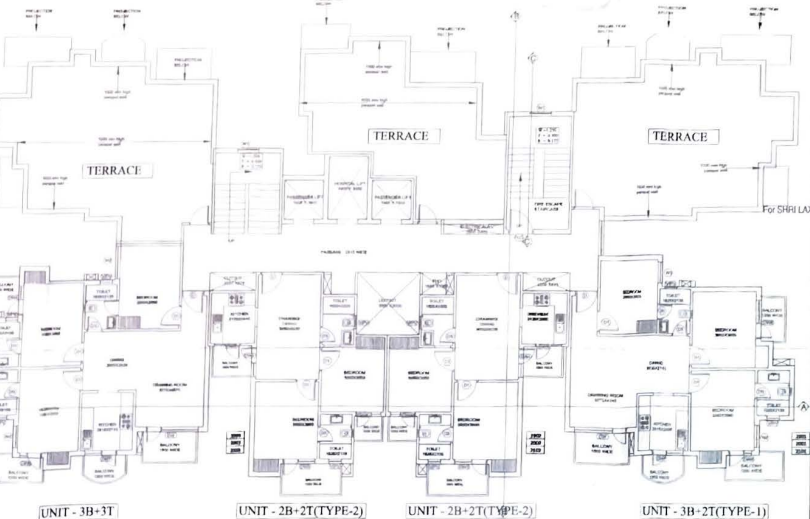

TYPICAL FLOOR PLAN-3
19TH TO 21 TH FLOOR PLAN

FAR AREA CALCULATION FOR TYPICAL FLOOR-2

UNIT TYPE	FAR AREA (SQM)	NO. OF UNIT	TOTAL FAR (A)	NON FAR AREA OUT	(C) CUT OUT	ANCILLARY AREA	TOTAL ANCILLARY (B)
3B+3T	90.03	1	90.03			1.87	1.87
3B+2T (TYPE-1)	82.94	1	82.94			1.94	1.94
3B+2T (TYPE-2)	77.27	1	77.27			2.18	2.18
3B+2T (TYPE-3)	73.45	1	73.45			2.18	2.18
COMMON AREA	56.58	1	56.58			0.05	0.05
CORE	174.21	1	174.21			1.13	1.13
TOTAL			620.04			3.04	3.04
NET COVERED AREA (A-B+C)			620.04			3.04	3.04

Handwritten notes and signatures at the bottom center.