
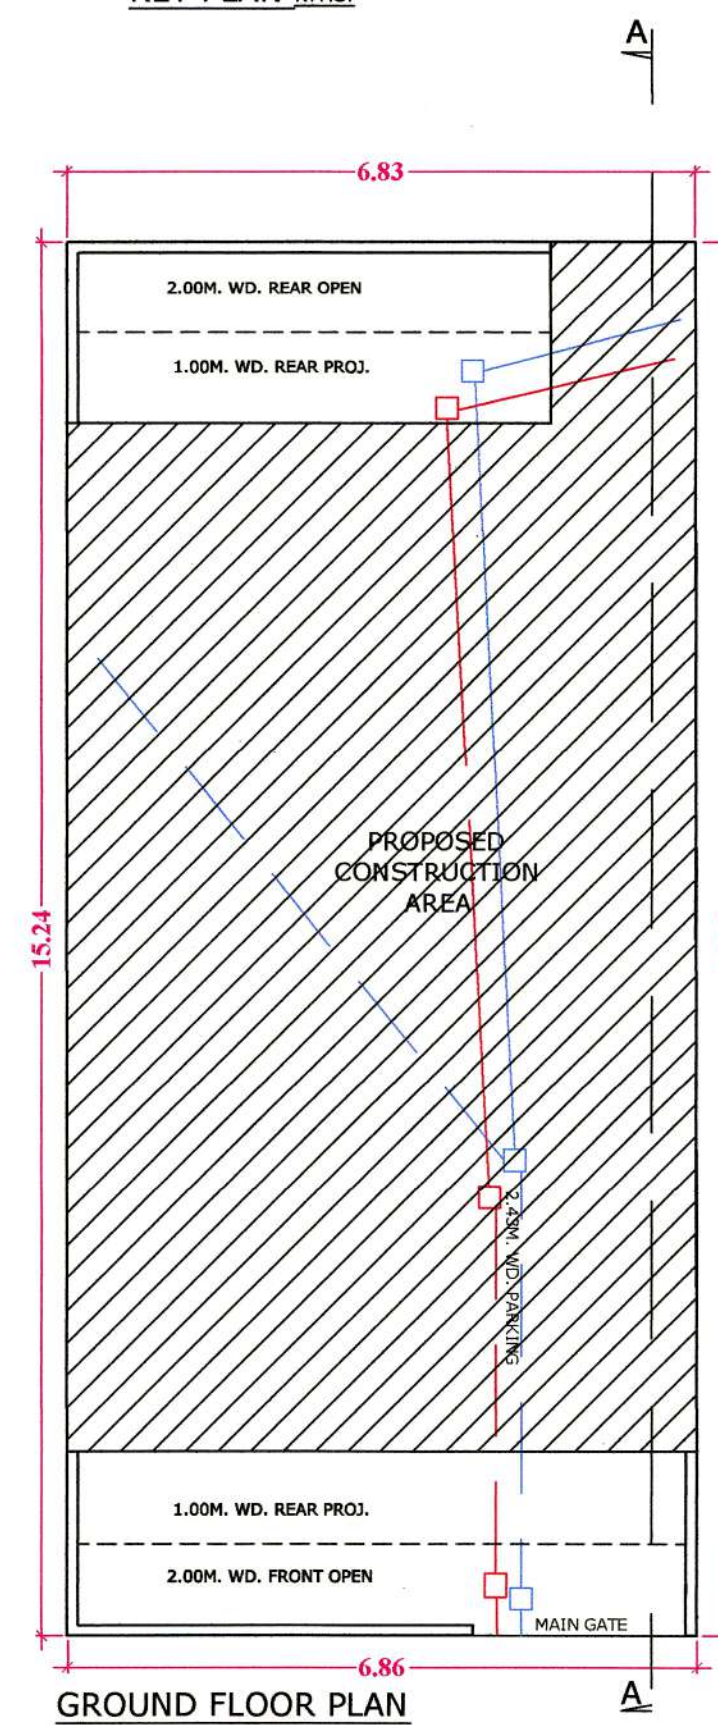
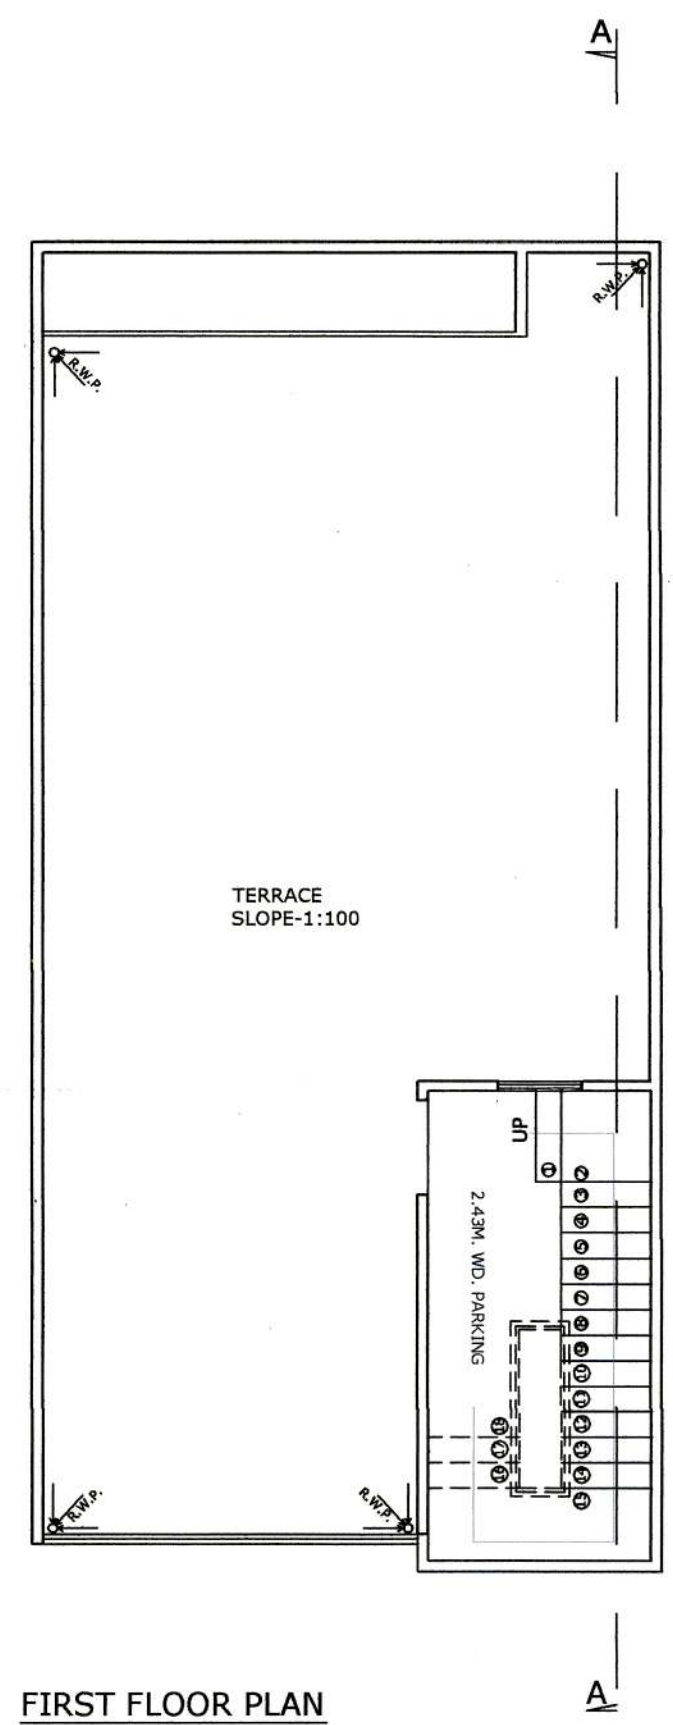
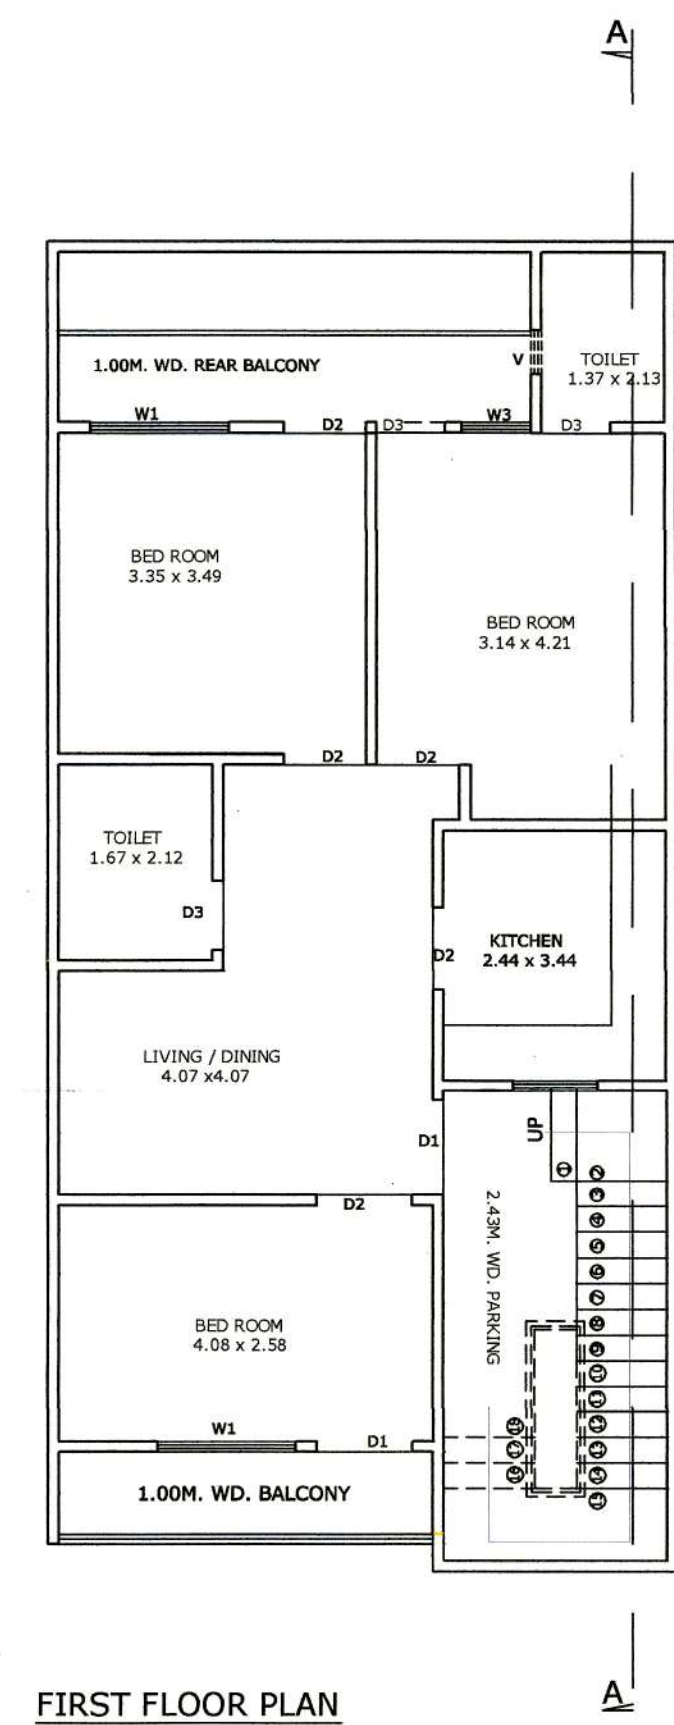
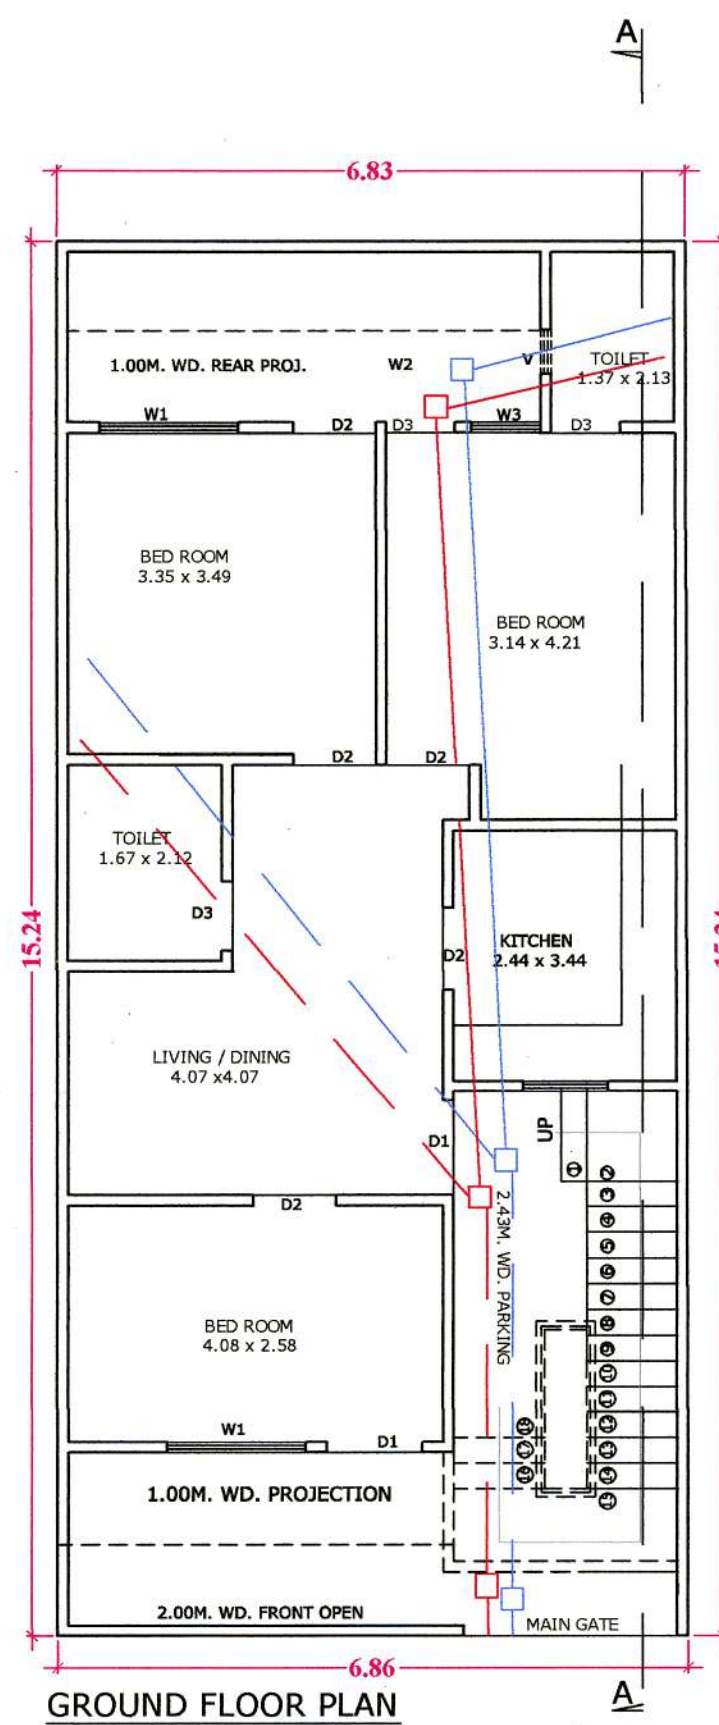


P1 to P4








पत्रांक - 2050
11/09/23

अभियन्ता
जिला पंचायत, अग्रा

अपर मुख्य अभियन्ता
जिला पंचायत, अग्रा

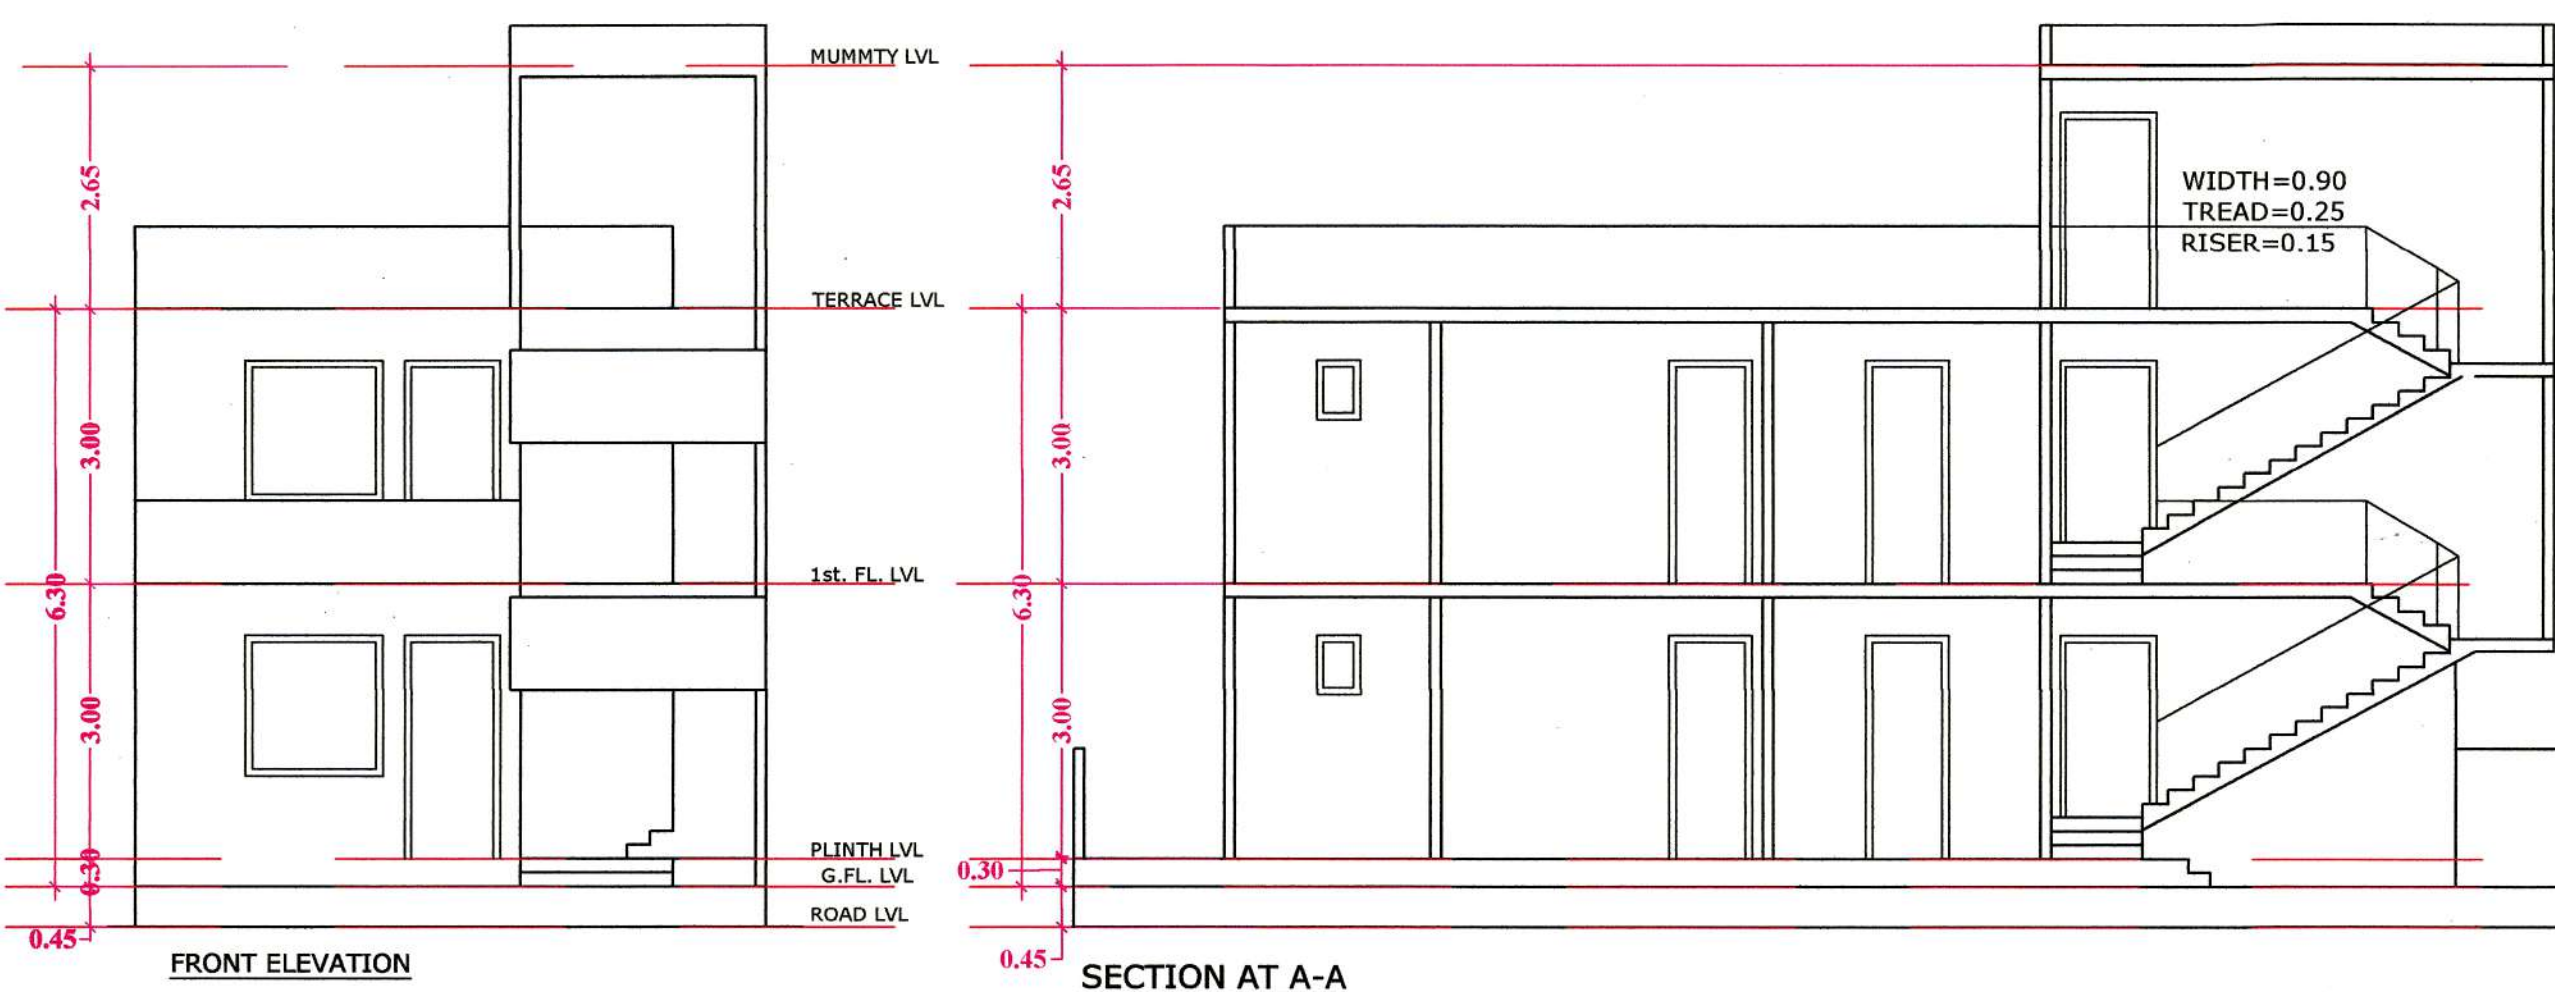

REFERENCE			
PROPOSED WORK SHOWN			
OTHER'S PROPERTY			
SEWER LINE			
SCHEDULE OF DOOR & WINDOWS			
DESCRIPTION	OPENING	SILL LEVEL	LINTEL LEVEL
D	1.10	—	2.44
D1	1.04	—	2.44
D2	0.90	—	2.44
D3	0.75	—	2.44
DW1	1.48	—	—
W1	1.50	0.90	2.44
W2	1.00	0.90	2.44
W3	0.75	0.90	2.44
V	0.48	1.54	2.44
AREA STATEMENT		SQMT.	%
1. TOTAL PLOT AREA		104.55	100
2. PROP.GROUND FL. COVD.AREA		83.57	79.93
3. PROP.FIRST FL. COVD.AREA		83.57	79.93
4. PROP MUMMTY COVD.AREA		14.95	14.30
5. TOTAL COVD.AREA		167.14	1.59
6. OPEN AREA ON GROUND FL.		20.98	20.07
SCALE			
NORTH			
			
PROPOSED UNIT PLAN OF PLOT NO. P1-P4 AT DWARKESH CITY , (KHASRA NO.1608,1609,1610,1612,1614,1615 & 1616) VILLAGE KUNDOL, AGRA			
OWNER:— KRISHNA BUILD ZONE L.L.P.			
ARCHITECT'S SIGN:		OWNER SIGN:—	
 B ARCH, THEME CONSULTANT 22, Khandari Road, AGRA-2, Ph: 2850234 Reg. No: CA 2009/25048		For Krishna Buildzone  Designated P	
SUBMISSION DRG.			
SHEET NO. 1/1			
THEME CONSULTANTS			

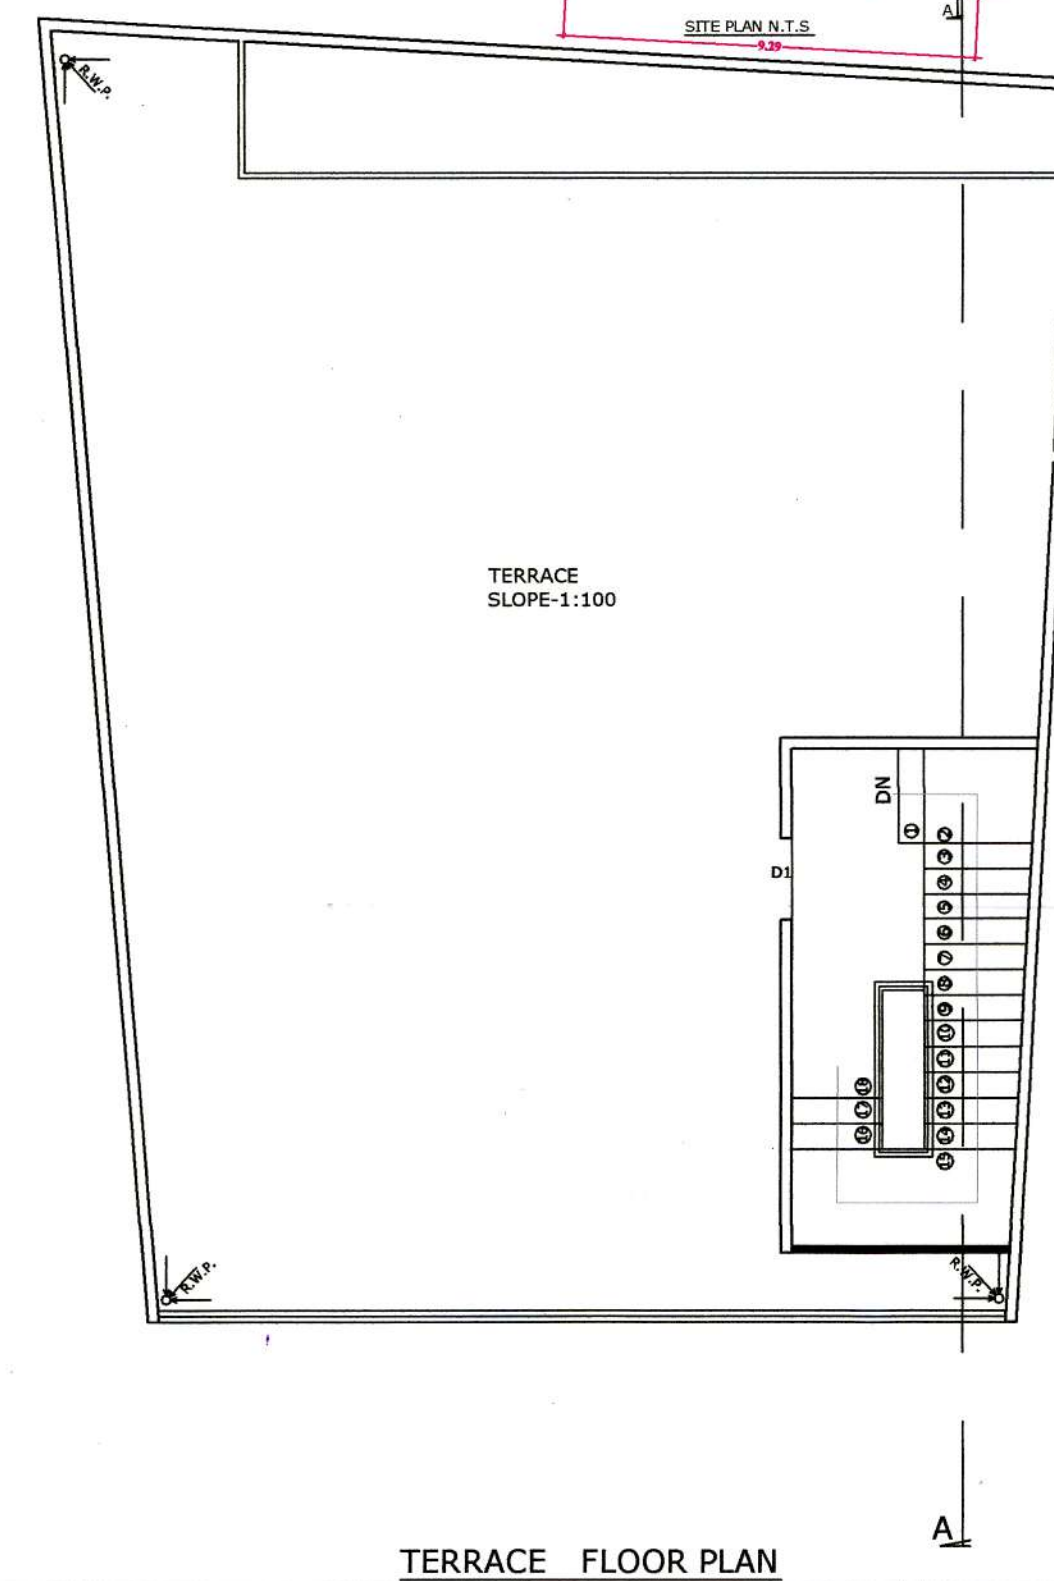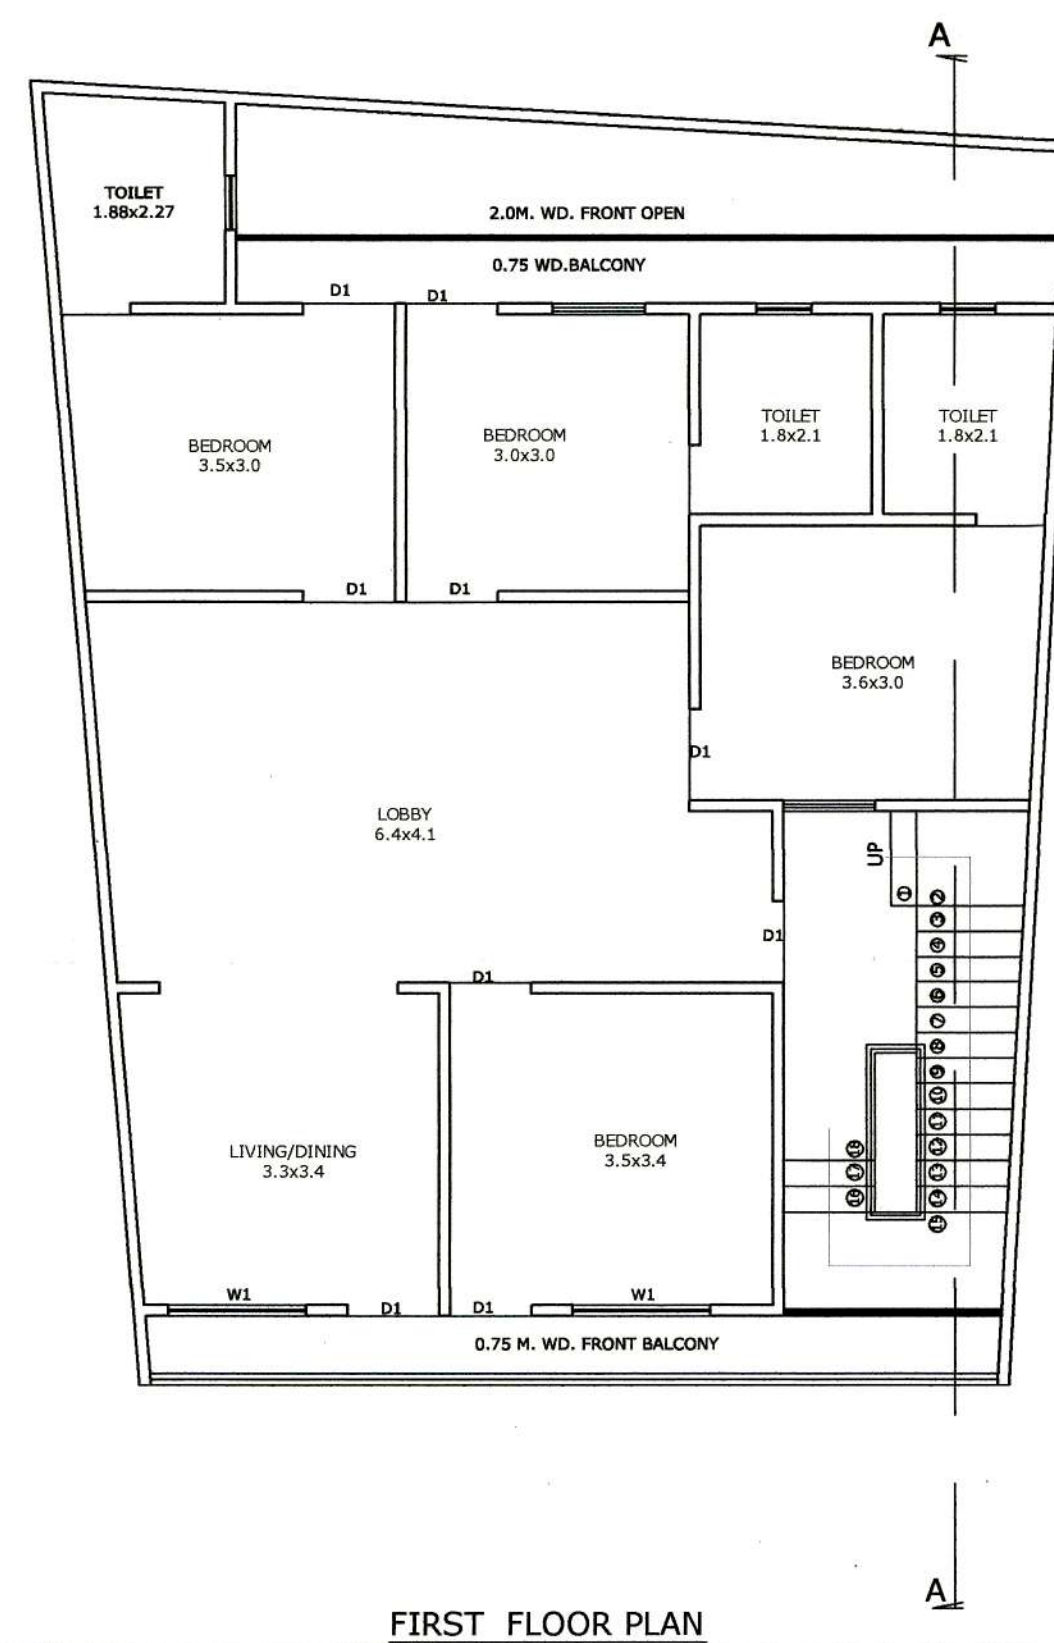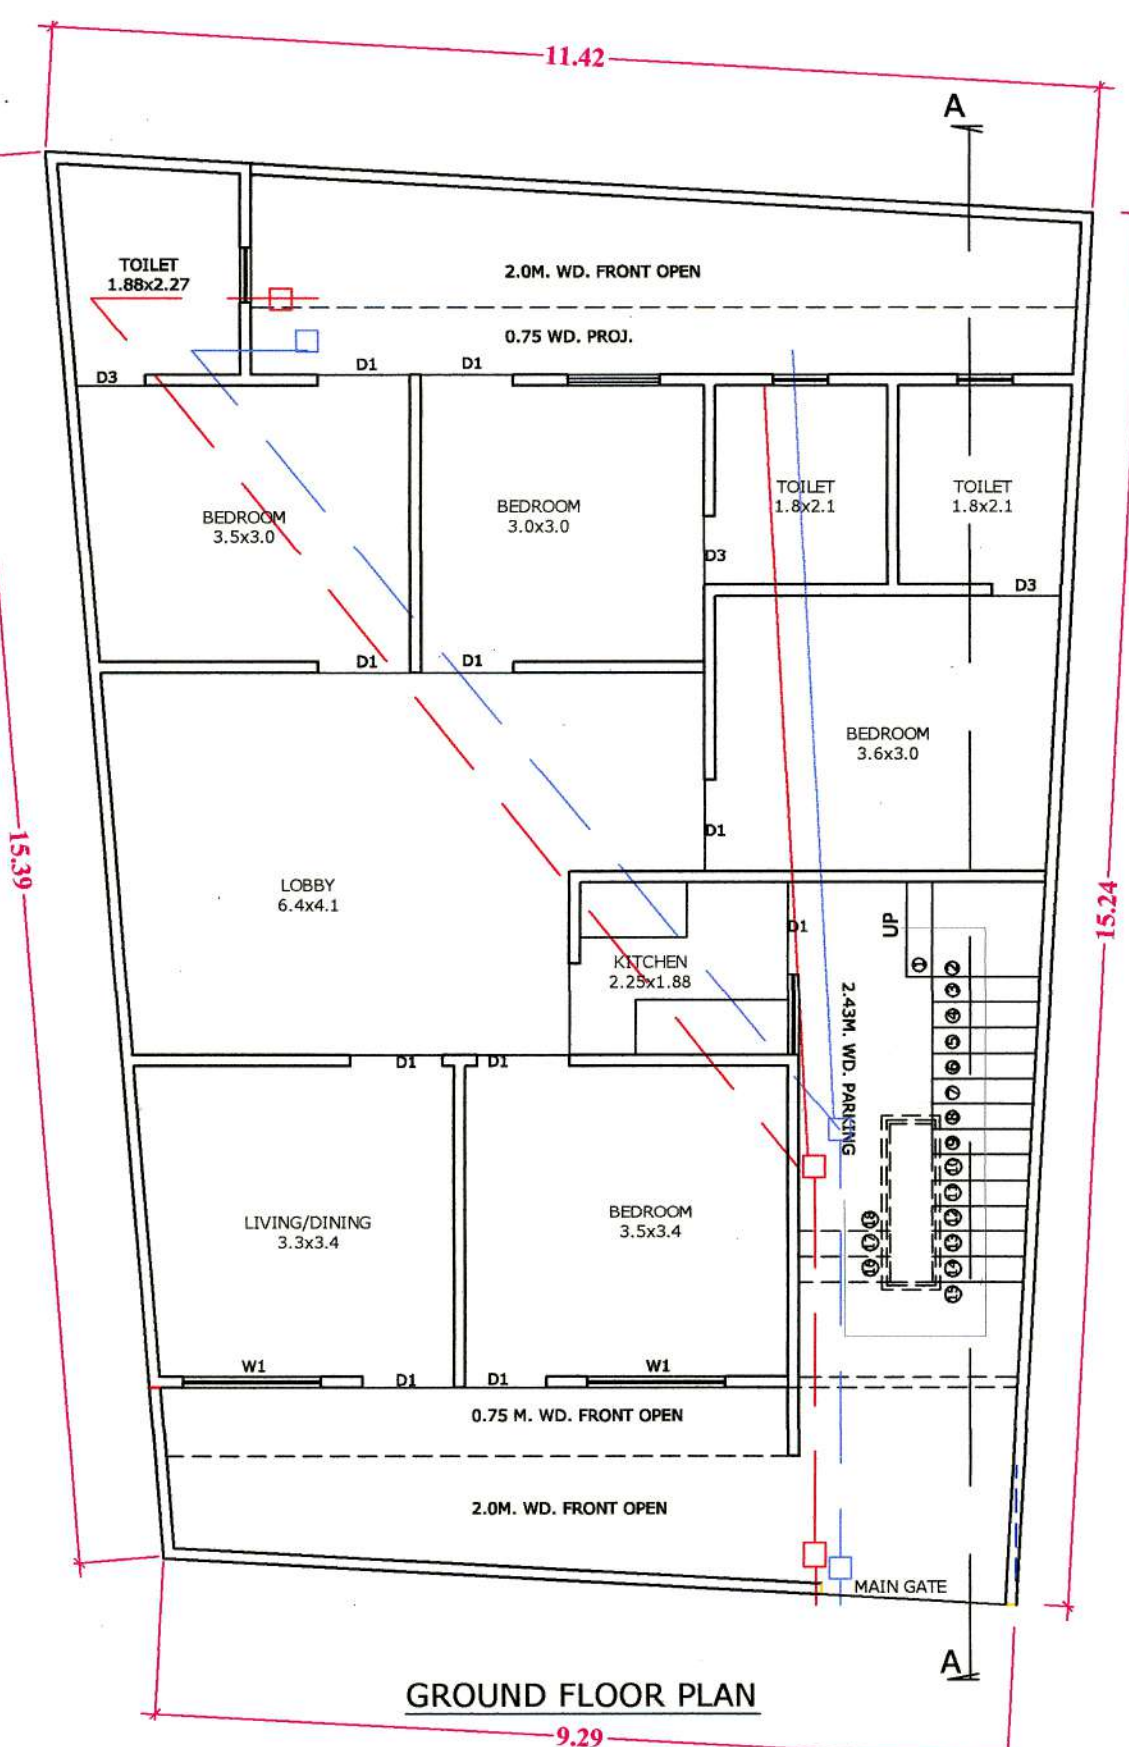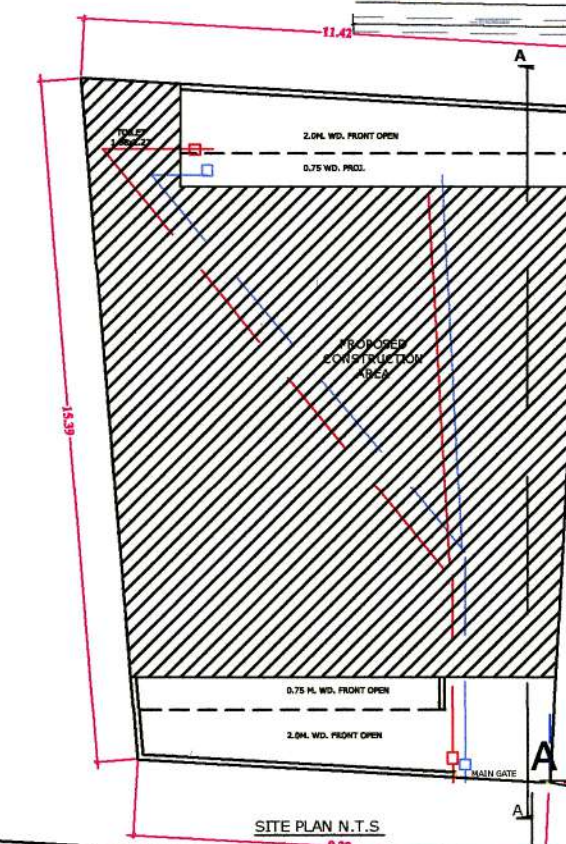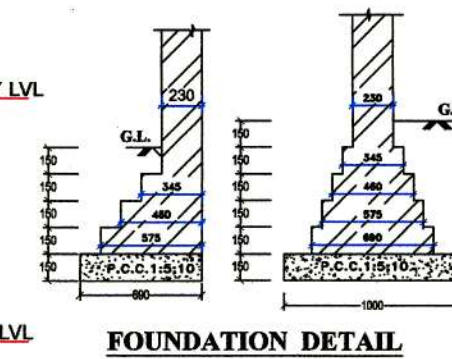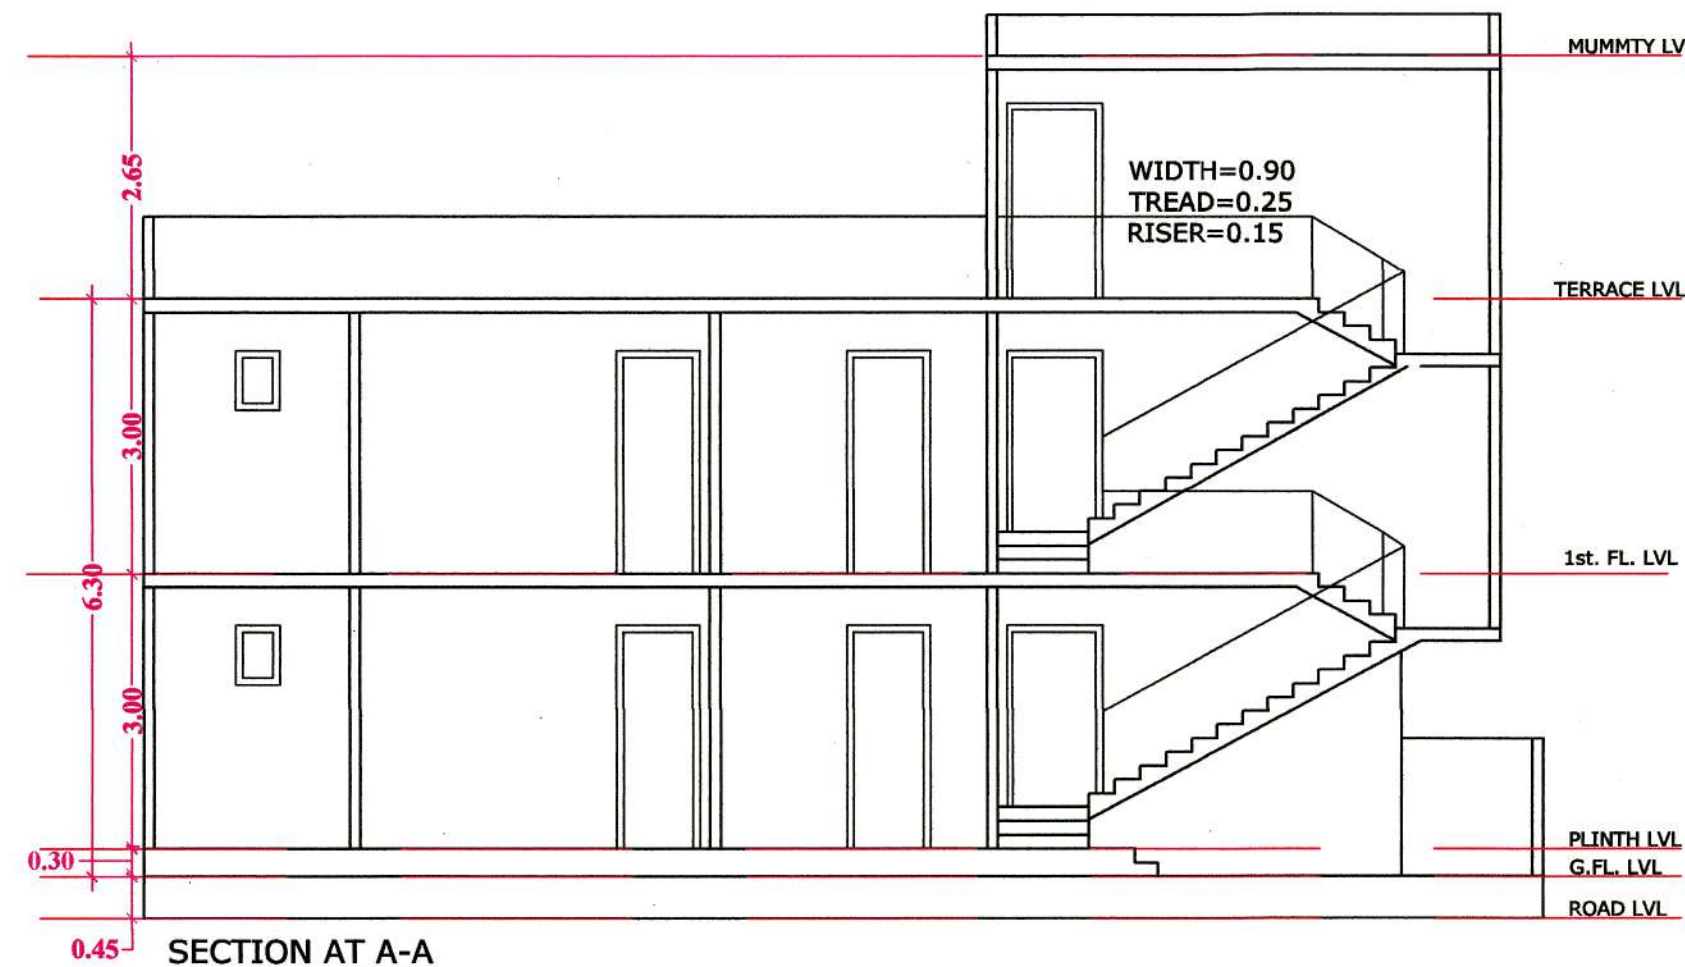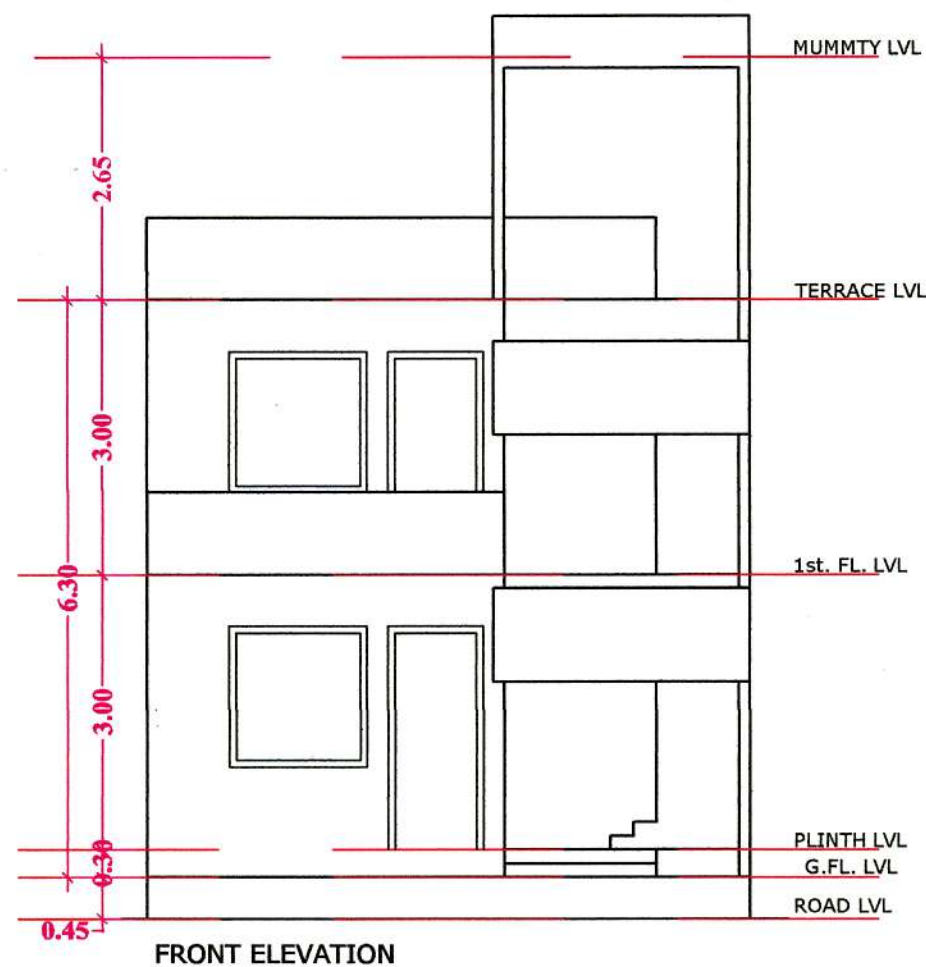


REFERENCE	
PROPOSED WORK SHOWN	
OTHER'S PROPERTY	
SEWER LINE	

SCHEDULE OF DOOR & WINDOWS			
DESCRIPTION	OPENING	STILL LEVEL	LINTEL LEVEL
D	1.10	————	2.44
D1	1.04	————	2.44
D2	0.90	————	2.44
D3	0.75	————	2.44
DW1	1.40		
W1	1.50	0.90	2.44
W2	1.00	0.90	2.44
W3	0.75	0.90	2.44
	0.40		2.44

AREA STATEMENT		SQMT.	%
1.	TOTAL PLOT AREA	157.89	100
2.	PROP.GROUND FL. COVD.AREA	119.24	75.52
3.	PROP.FIRST FL. COVD.AREA	119.24	75.52
4.	PROP.MUMMTY COVD.AREA	14.92	14.20
5.	TOTAL COVD.AREA	238.48	80.59
6.	OPEN AREA ON GROUND FL.	38.65	24.48

SCALE

 

PROPOSED UNIT PLAN OF Plot No. P-5
AT **DWARKESH CITY** ,
(KHASRA NO.1612,1614,1615 & 1616)
VILLAGE KUNDOL, AGRA

OWNER:- KRISHNA BUILD ZONE L.L.P.

ARCHITECT'S SIGN:

OWNER SIGN:-








Yeshvir Singh
Yeshvir Singh
B. ARCH.

For Krishna Buildzone LLP







Designated Partner

ME CONSULTANTS
SUBMISSION DRG.
Khandall Road
Sheet No. 1/1
LA-2, Ph. 2527234
No: CA. 000125908

THEME CONSULTANTS

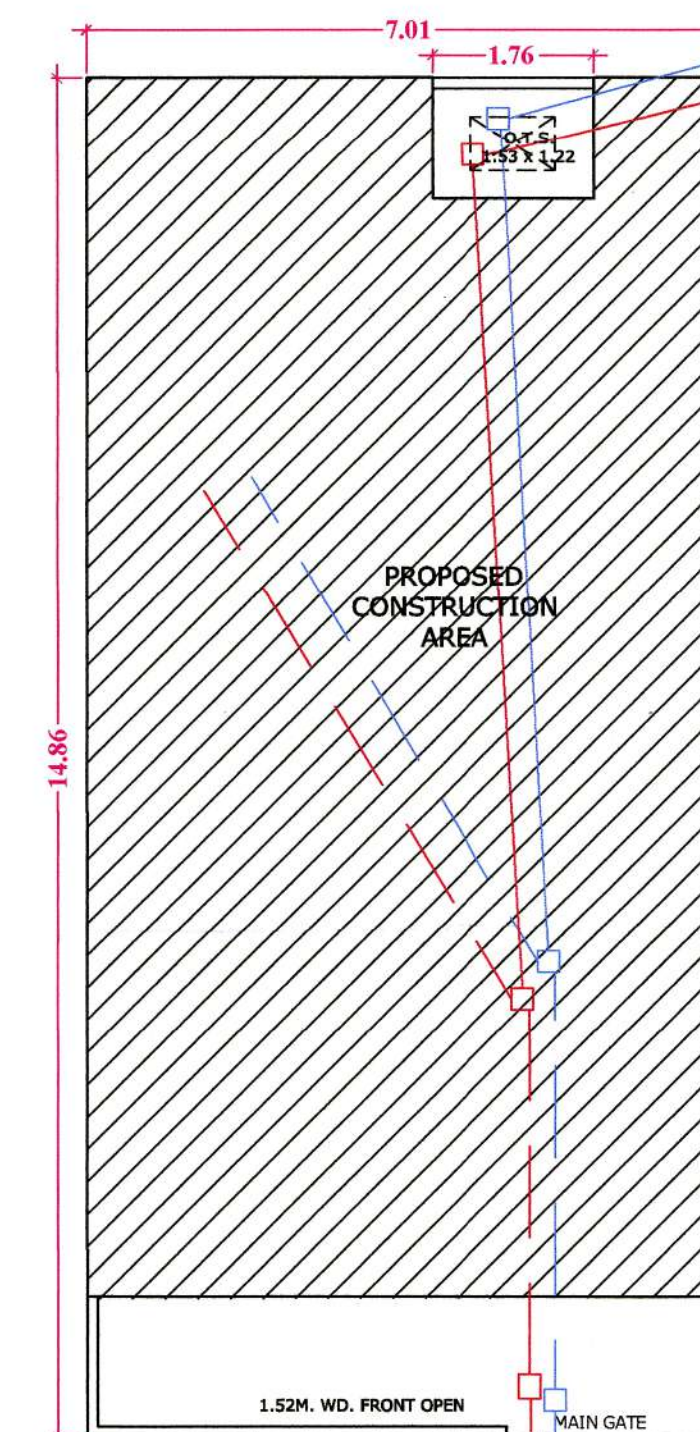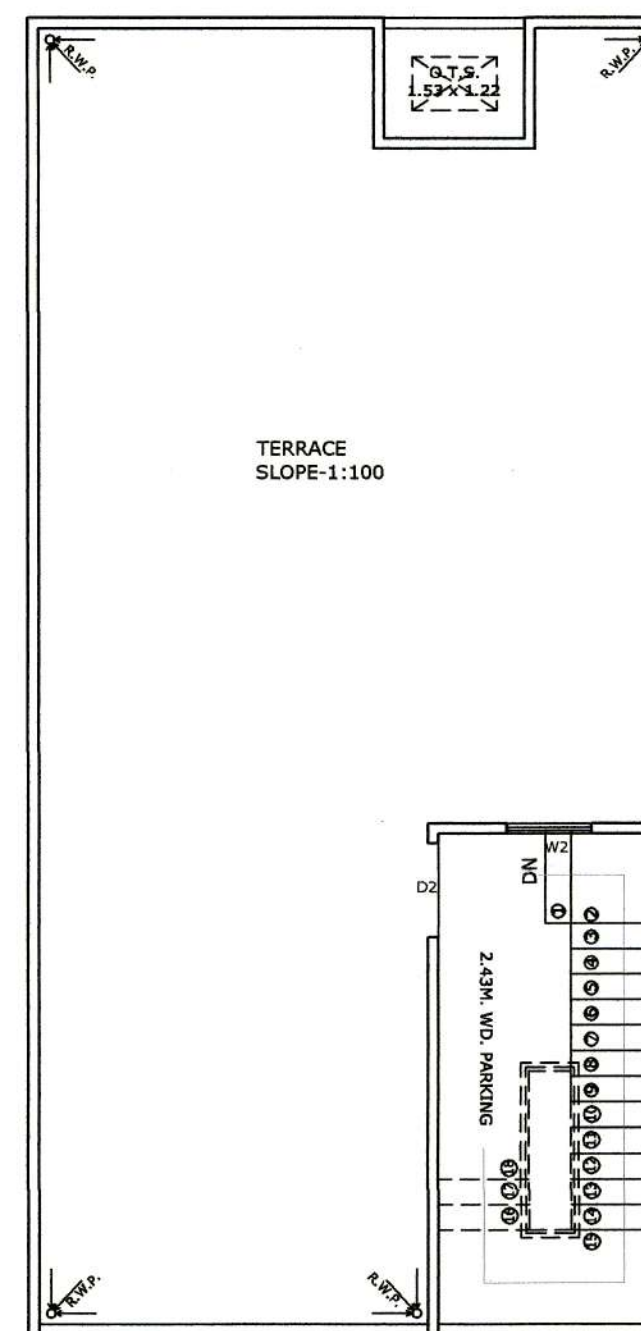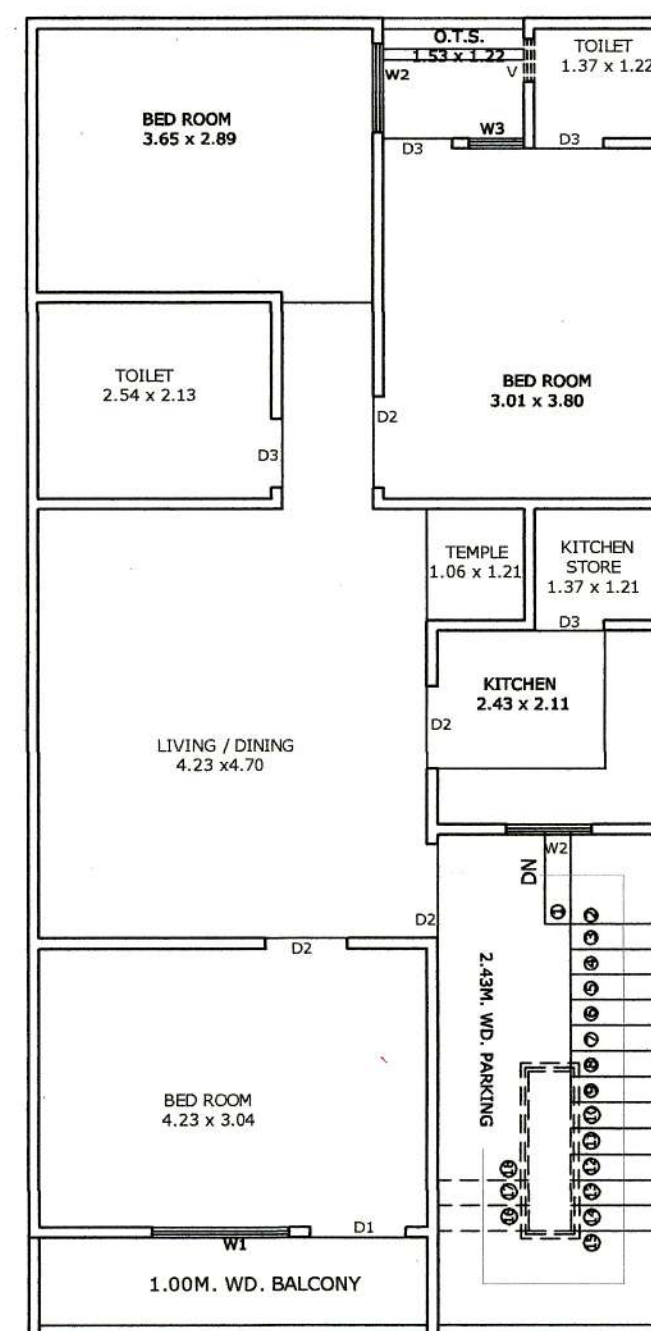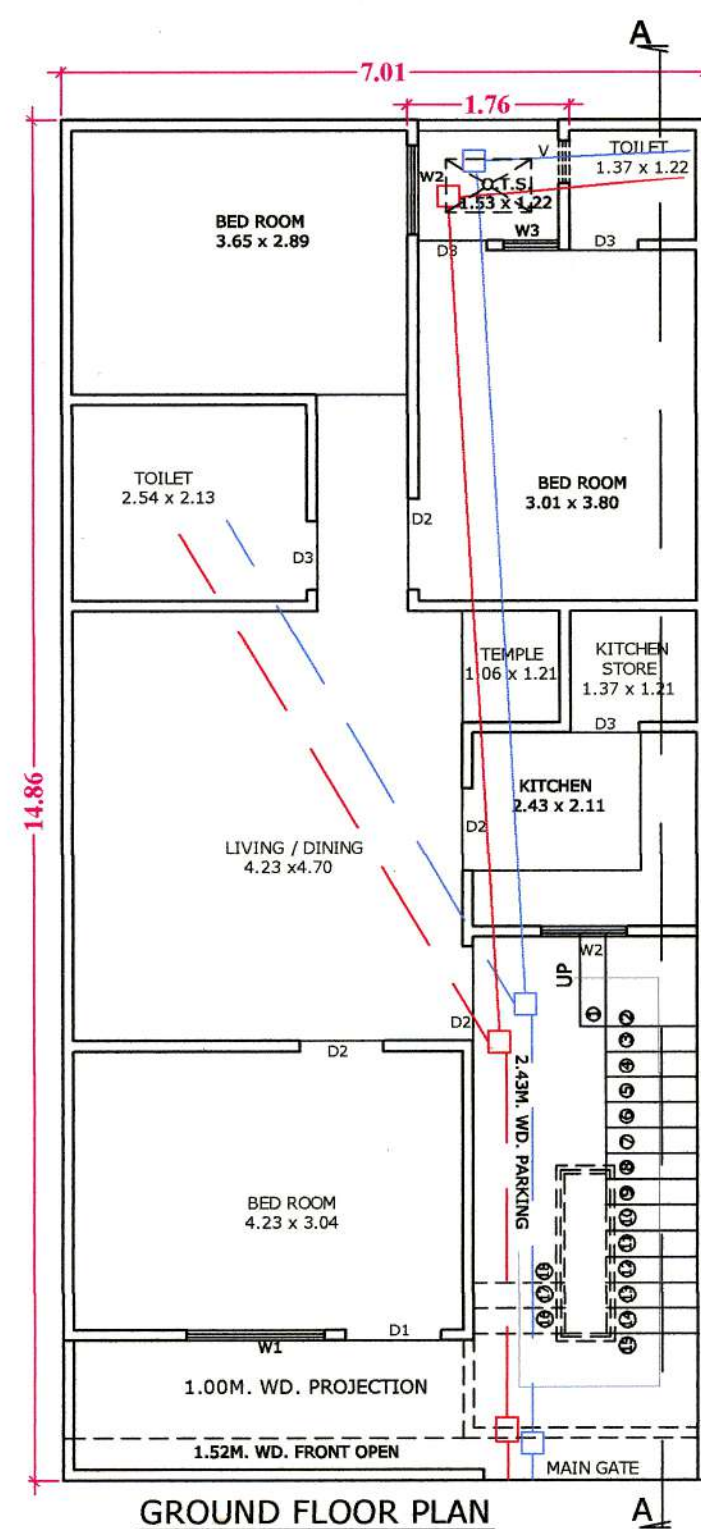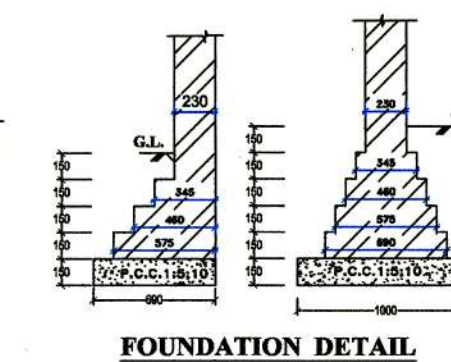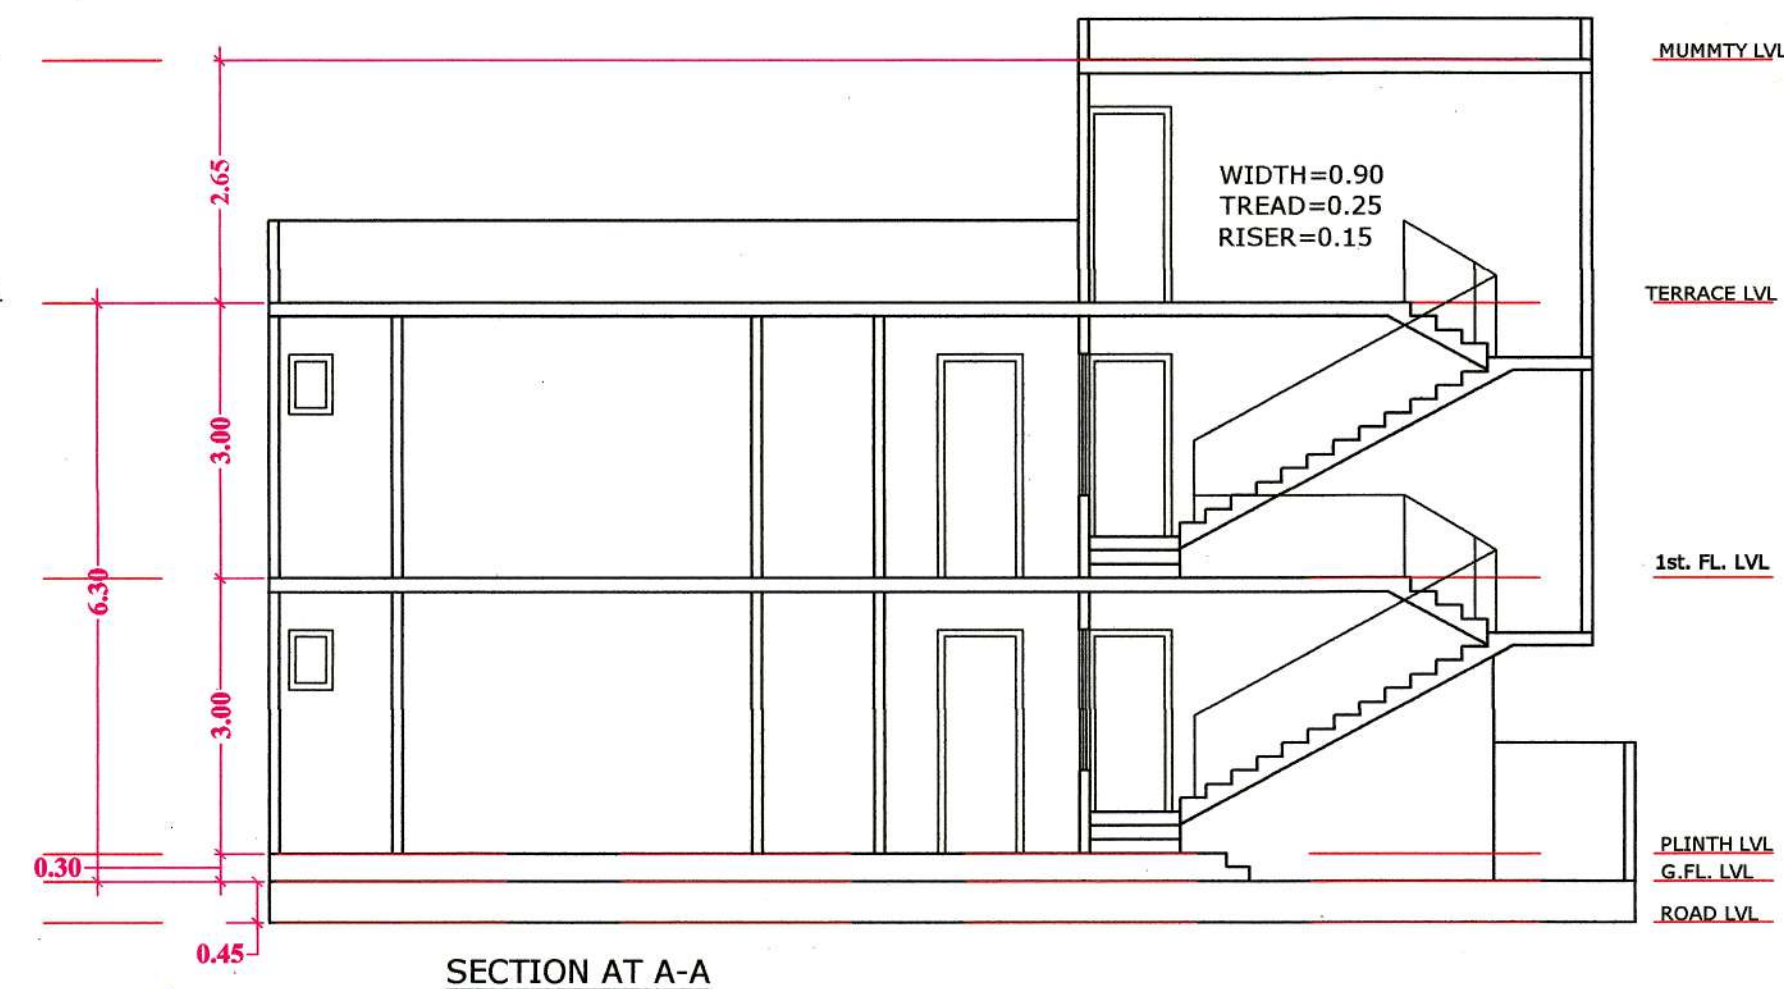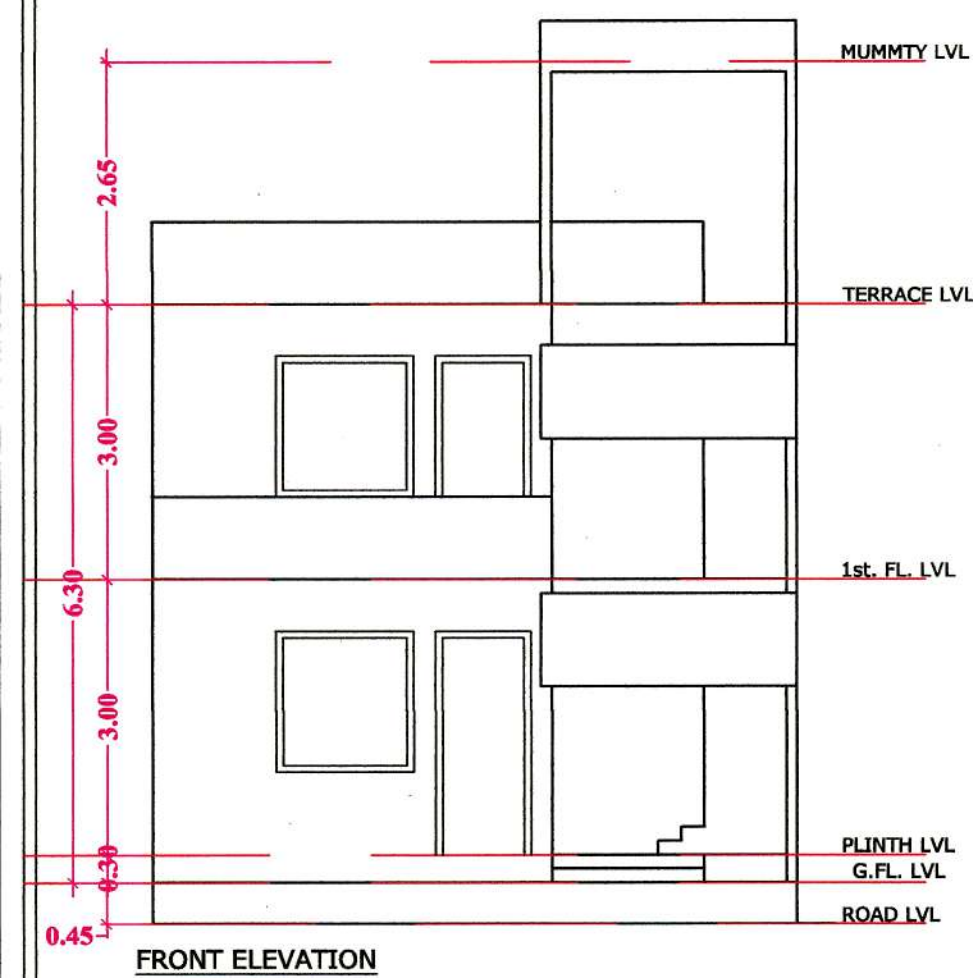

SPACE FOR SEAL			
P₆ to P₉ P₁₂ to P₁₆ पत्रक 2050 11/9/2023 अभियन्ता जिला पंचायत, आगरा अपर मुख्य अभियन्ता जिला आगरा			
REFERENCE			
PROPOSED WORK SHOWN			
OTHER'S PROPERTY			
SEWER LINE			
SCHEDULE OF DOOR & WINDOWS			
DESCRIPTION	OPENING	SILL LEVEL	LINTEL LEVEL
D	1.10	—	2.44
D1	1.04	—	2.44
D2	0.90	—	2.44
D3	0.75	—	2.44
DW1	1.40	—	—
W1	1.50	0.90	2.44
W2	1.40	0.90	2.44
W3	0.60	0.90	2.44
V	0.40	1.54	2.44
AREA STATEMENT		SQMT.	%
1. TOTAL PLOT AREA		104.17	100
2. PROP.GROUND FL. COVD.AREA		91.22	87.56
3. PROP.FIRST FL. COVD.AREA		91.22	87.56
4. PROP MUMMTY COVD.AREA		14.89	14.29
5. TOTAL COVD.AREA		197.33	1.89
6. OPEN AREA ON GROUND FL.		13.01	12.48
SCALE			
NORTH			
PROPOSED UNIT PLAN OF Plot No. P-6 TO P-9 & P-12 TO P-16 AT DWARKESH CITY PHASE-1, (KHASRA NO.1612,1614,1615 & 1616) VILLAGE KUNDOL, AGRA			
OWNER:- KRISHNA BUILD ZONE L.L.P.			
ARCHITECT'S SIGN:		OWNER SIGN:-	
<i>Yashvir Singh</i> B ARCH, THEME CONSULTANT 22, Khandari Road, AGRA-2, Ph: 2850284		For Krishna Buildzone <i>Shake</i> Designated P	
SUBMISSION DRG.			
SHEET NO. 1/1			
THEME CONSULTANTS			


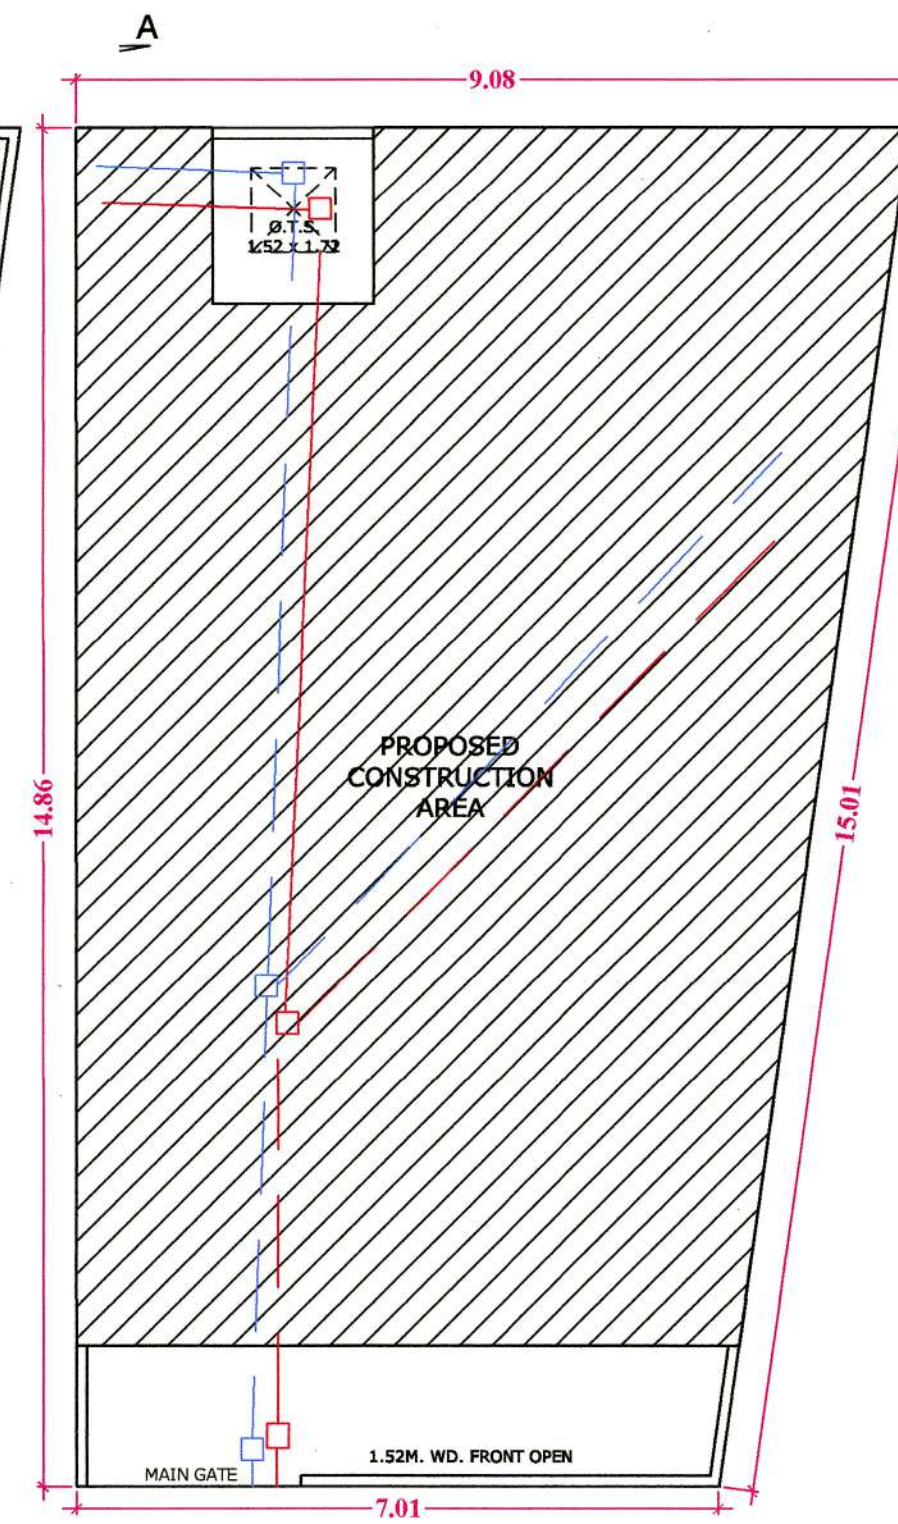
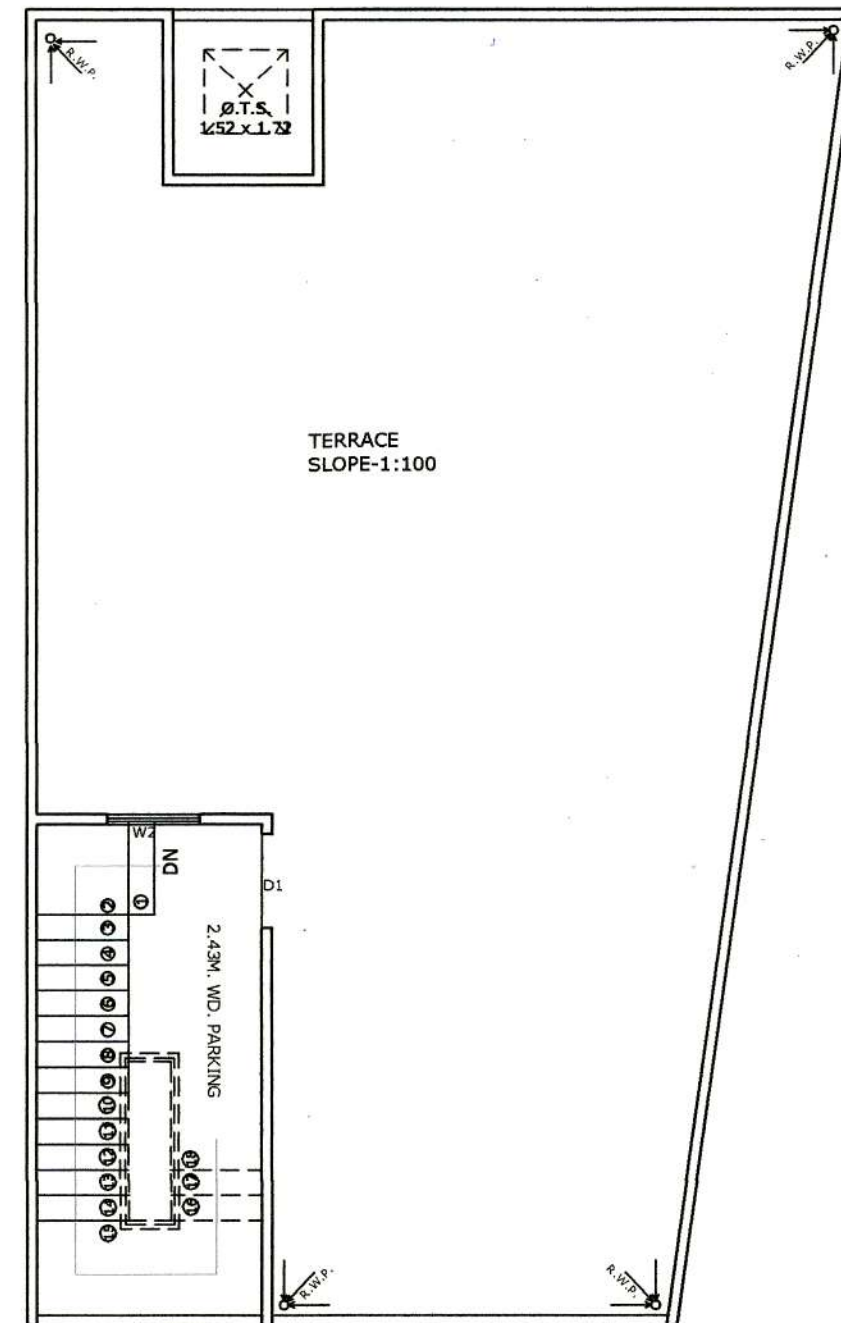
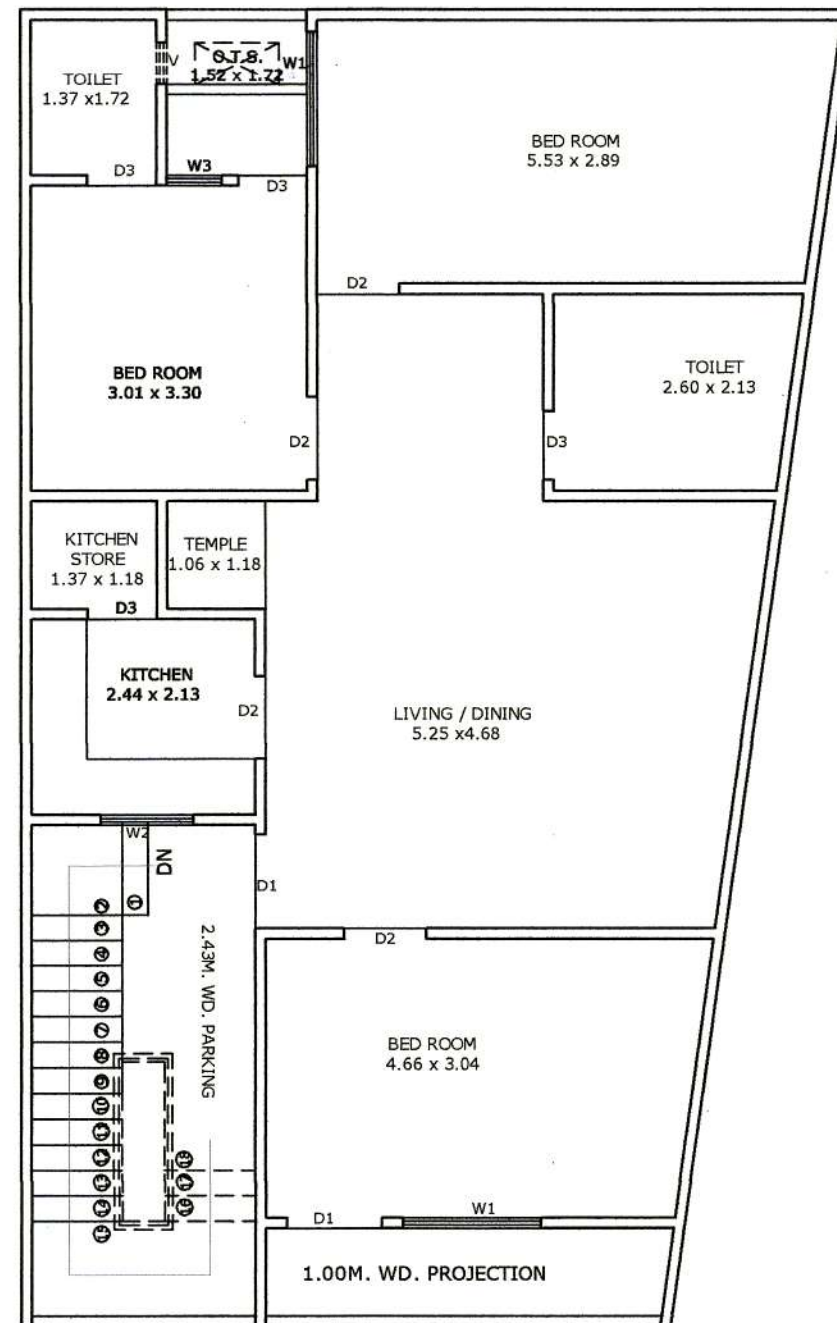
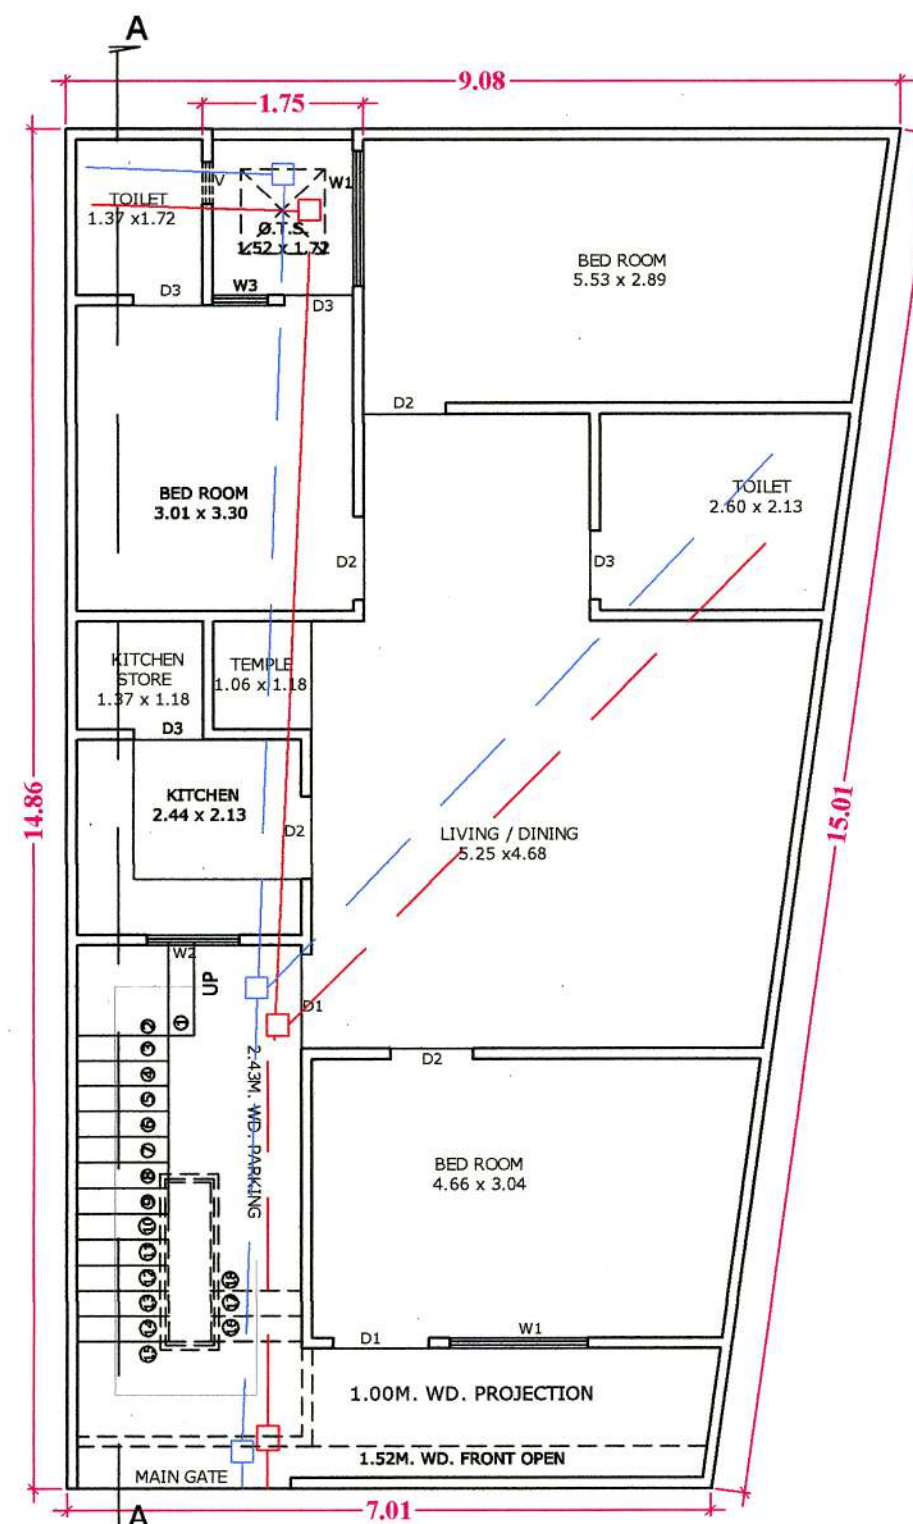
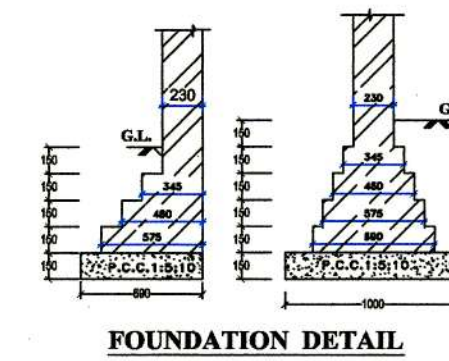
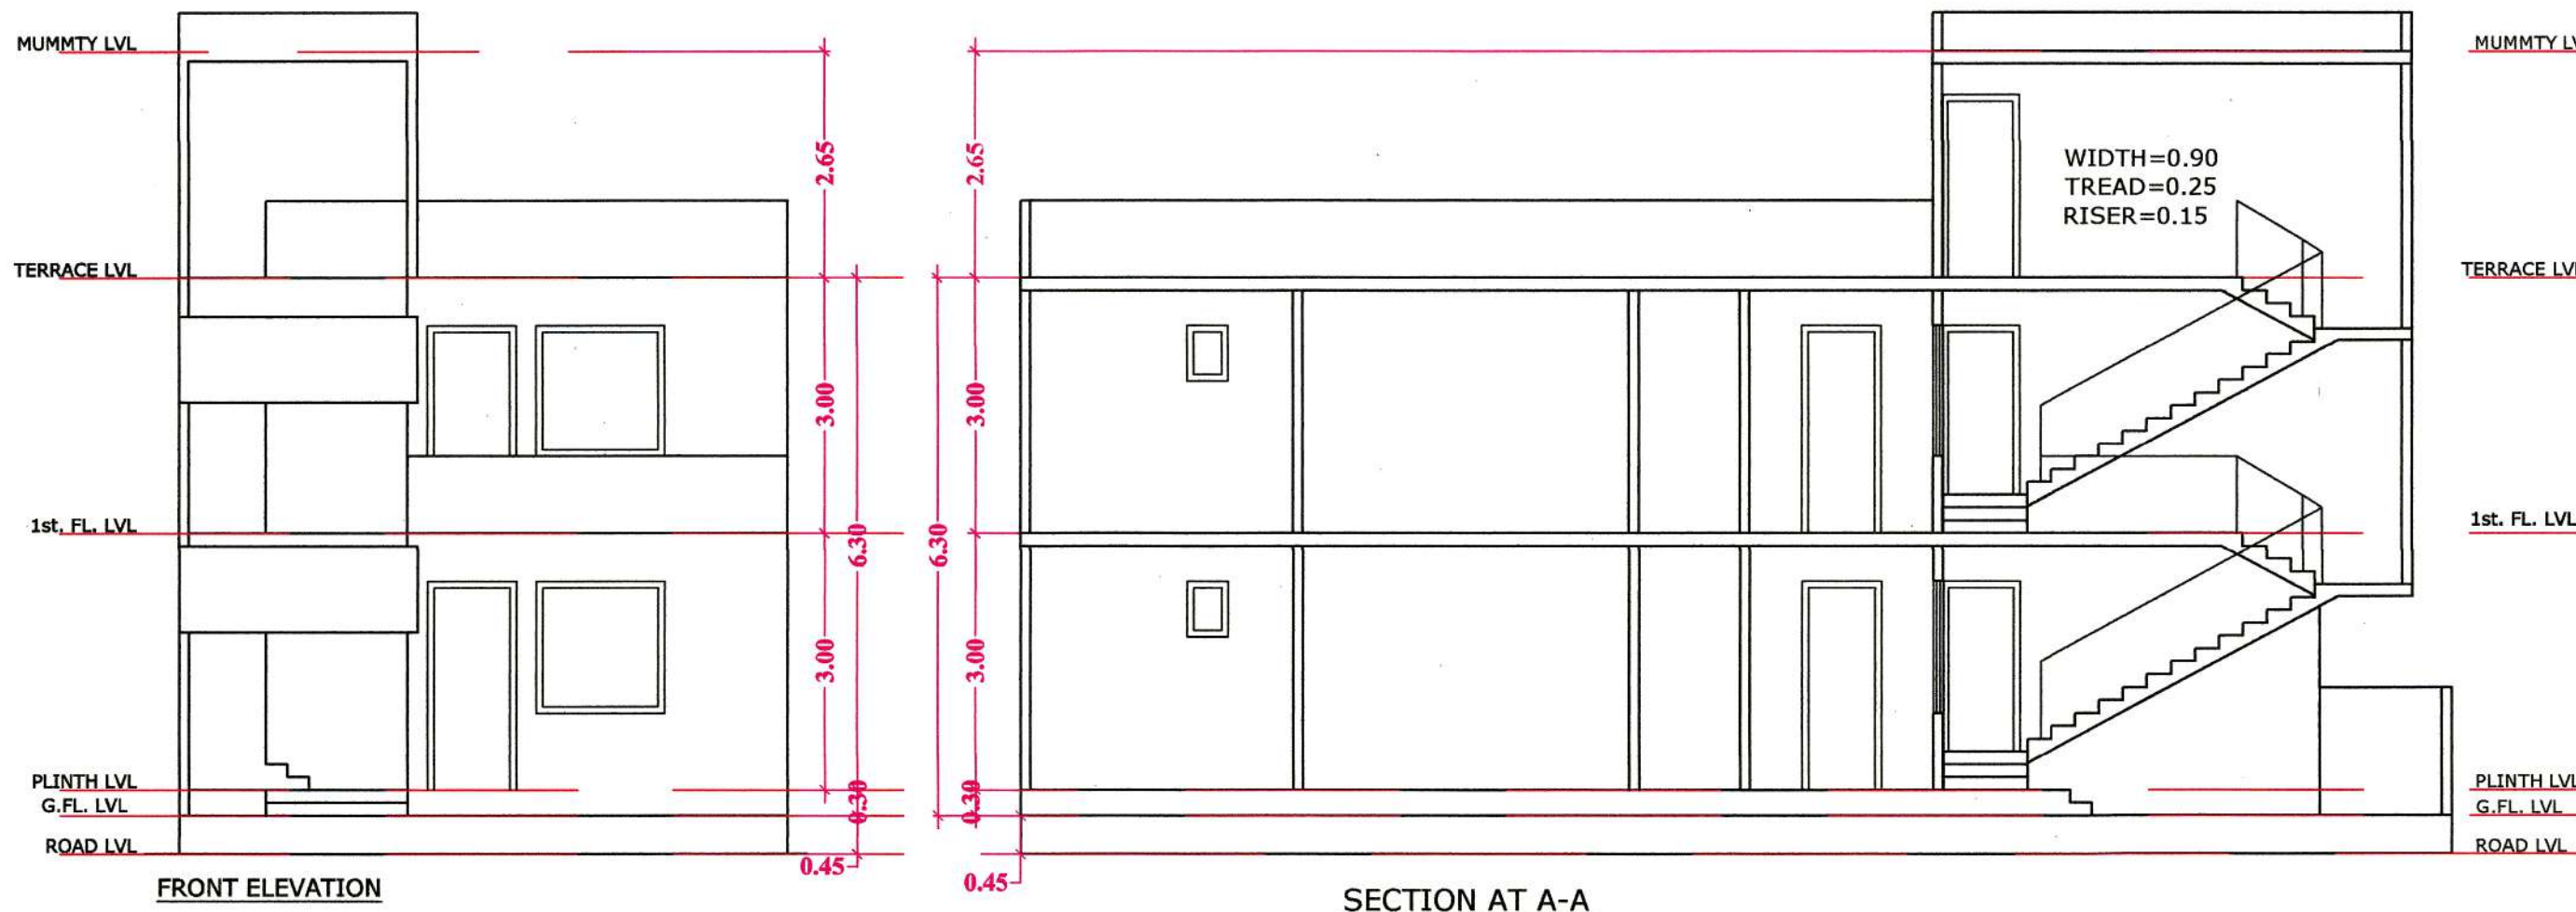


SPACE FOR SEAL
 P-10
 प्रॉक 2050
 11/9/2023

अभियंता
 जिला पंचायत, अग्रा

अपर मुख्य अधिकारी
 जिला पंचायत, अग्रा

REFERENCE			
PROPOSED WORK SHOWN ☐			
OTHER'S PROPERTY ☐			
SEWER LINE ☐			
SCHEDULE OF DOOR & WINDOWS			
DESCRIPTION	OPENING	SILL LEVEL	LINTEL LEVEL
D	1.10	---	2.44
D1	1.04	---	2.44
D2	0.90	---	2.44
D3	0.75	---	2.44
DW1	1.49	---	2.44
W1	1.50	0.50	2.44
W2	1.50	0.50	2.44
W3	0.60	0.50	2.44
V	0.45	1.54	2.44
AREA STATEMENT			
DESCRIPTION	SQMT.	%	
1. TOTAL PLOT AREA	119.47	100	
2. PROP.GROUND FL. COVD.AREA	105.28	88.12	
3. PROP.FIRST FL. COVD.AREA	105.28	88.12	
4. PROP MUMMTY COVD.AREA	14.93	12.49	
5. TOTAL COVD.AREA	225.49	1.88	
6. OPEN AREA ON GROUND FL.	14.26	11.93	
SCALE			
NORTH			
PROPOSED UNIT PLAN OF Plot No. P-10 AT DWARKESH CITY PHASE-1, (KHASRA NO.1612,1614,1615 & 1616) VILLAGE KUNDOL, AGRA			
OWNER:- KRISHNA BUILD ZONE L.L.P.			
ARCHITECT'S SIGN:		OWNER SIGN:-	
Yashvir Singh ARCH. THEME CONSULTANT 22, Khandari Road, AGRA-2, Ph: 2850234 Reg. No: CA 2000/25008		For Krishna Buildzone LLP Designated Partner	
SUBMISSION DRG.			
SHEET NO. 1/1			
THEME CONSULTANTS			

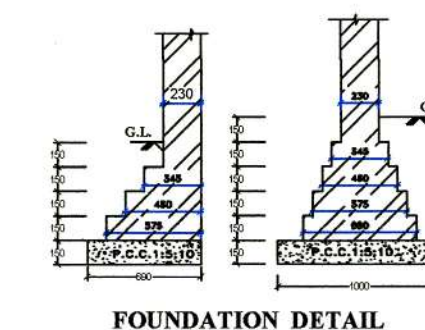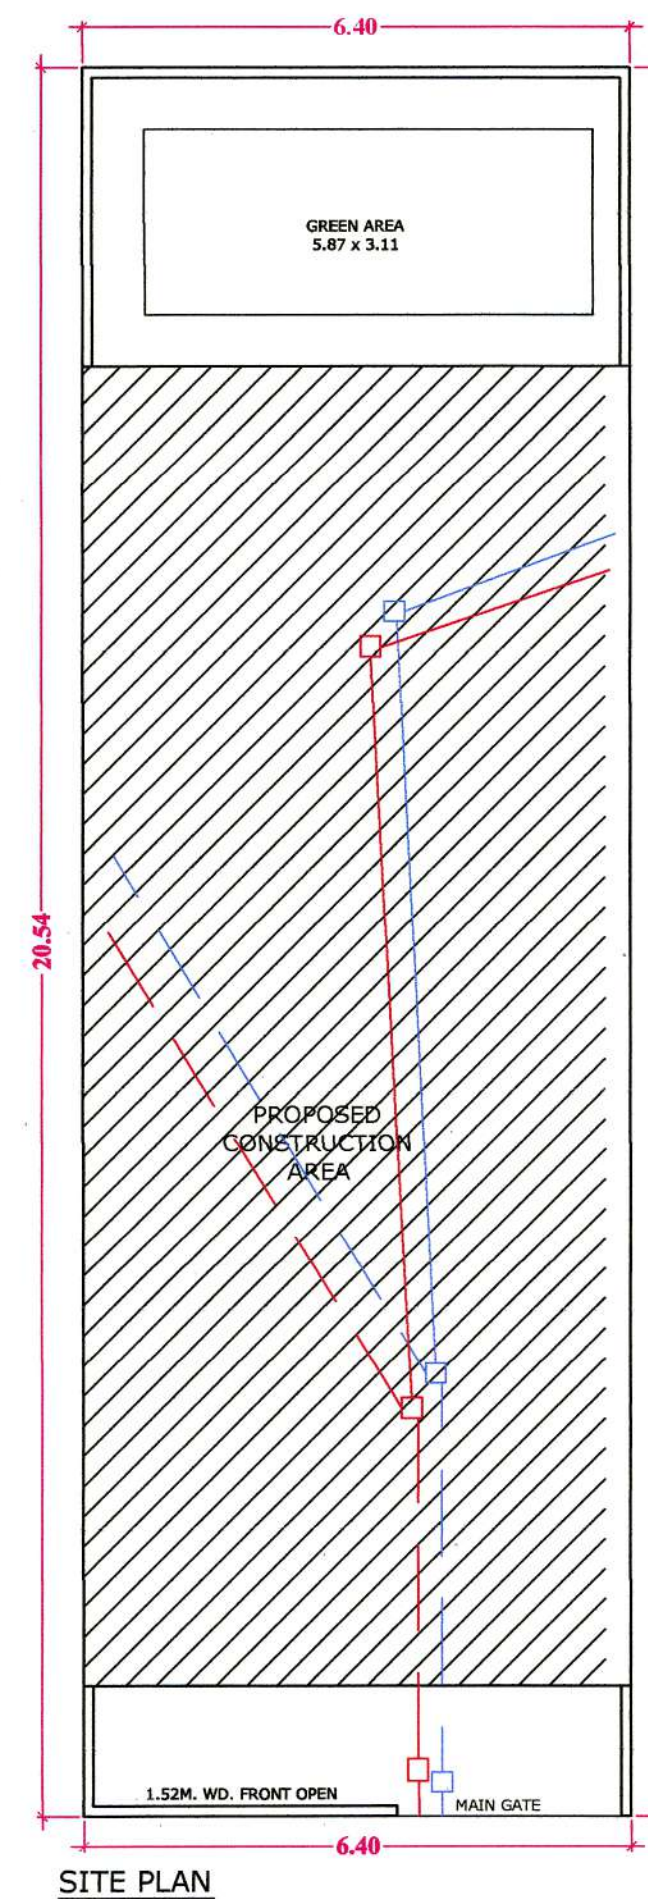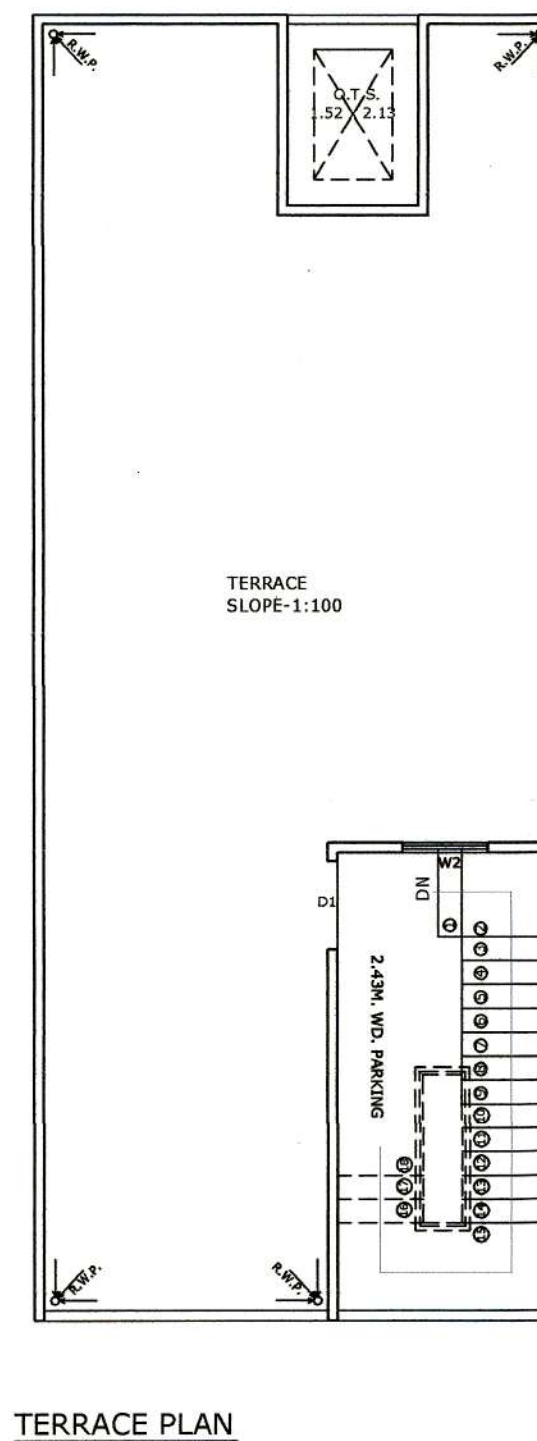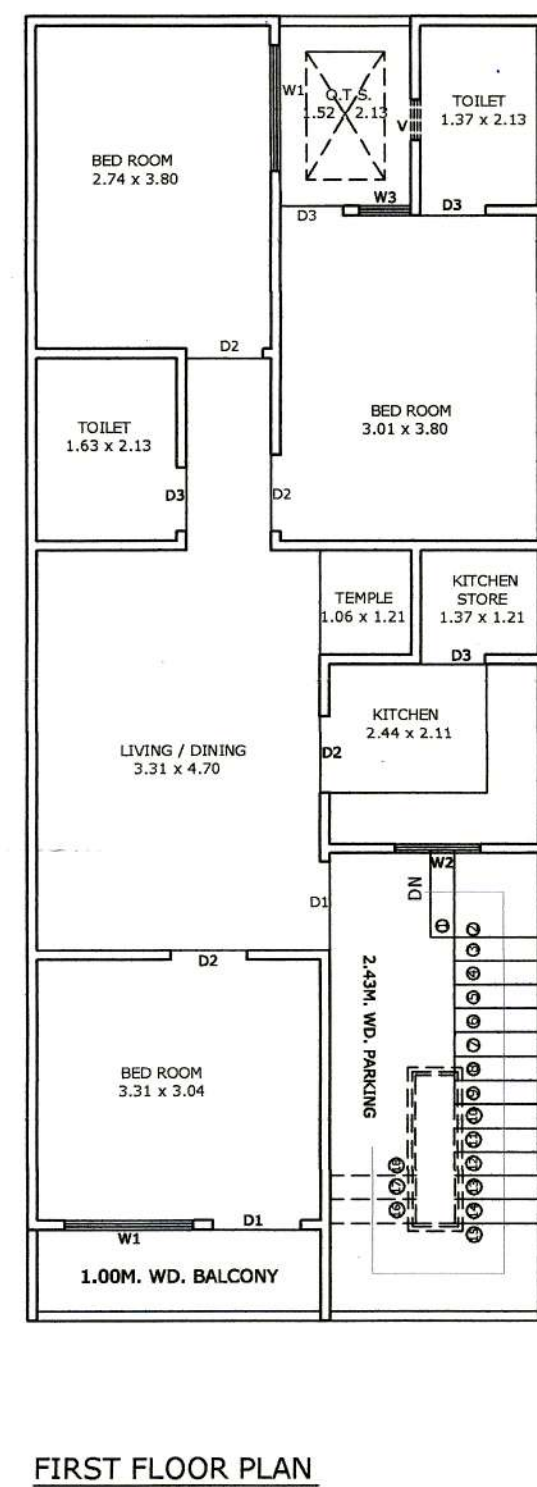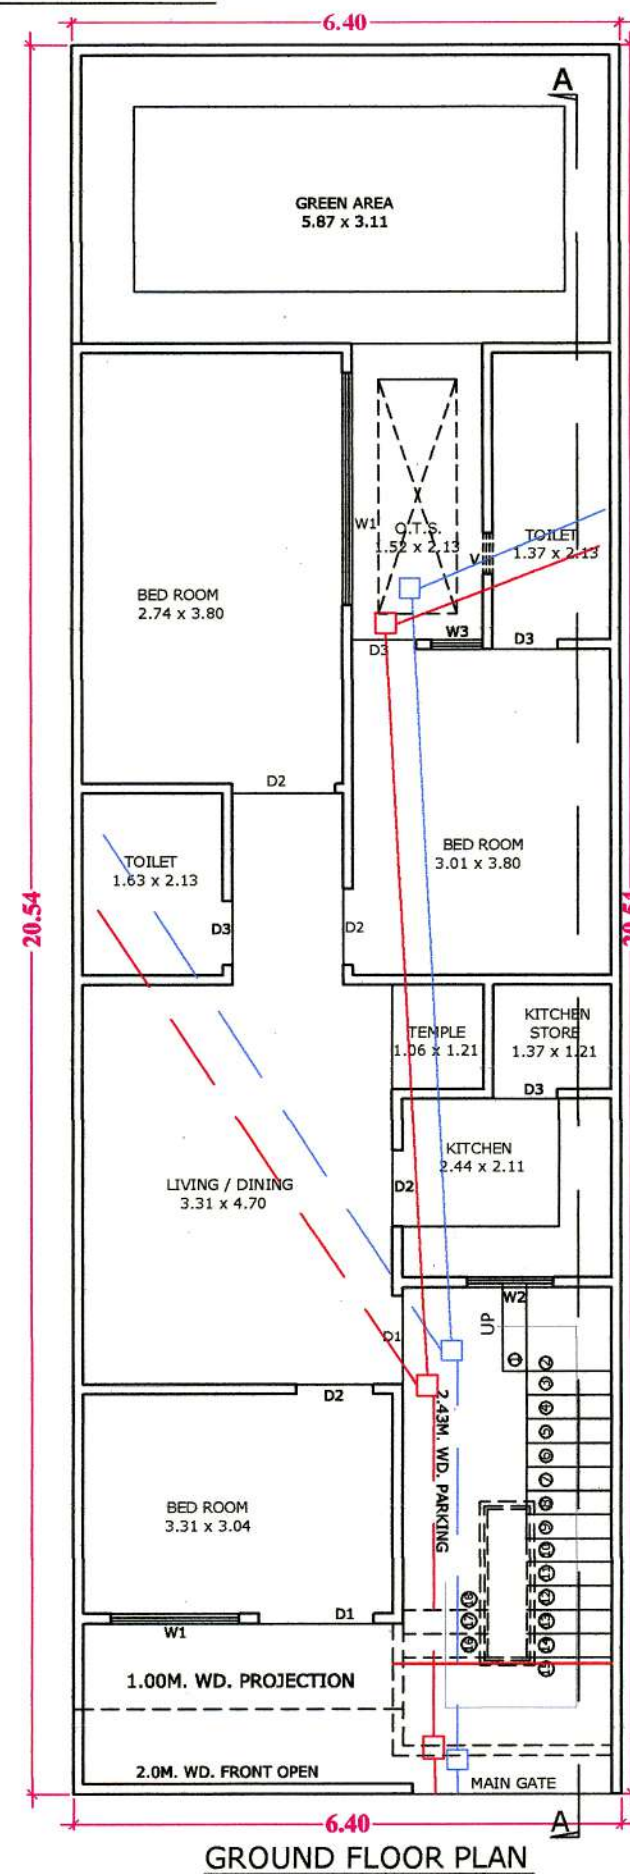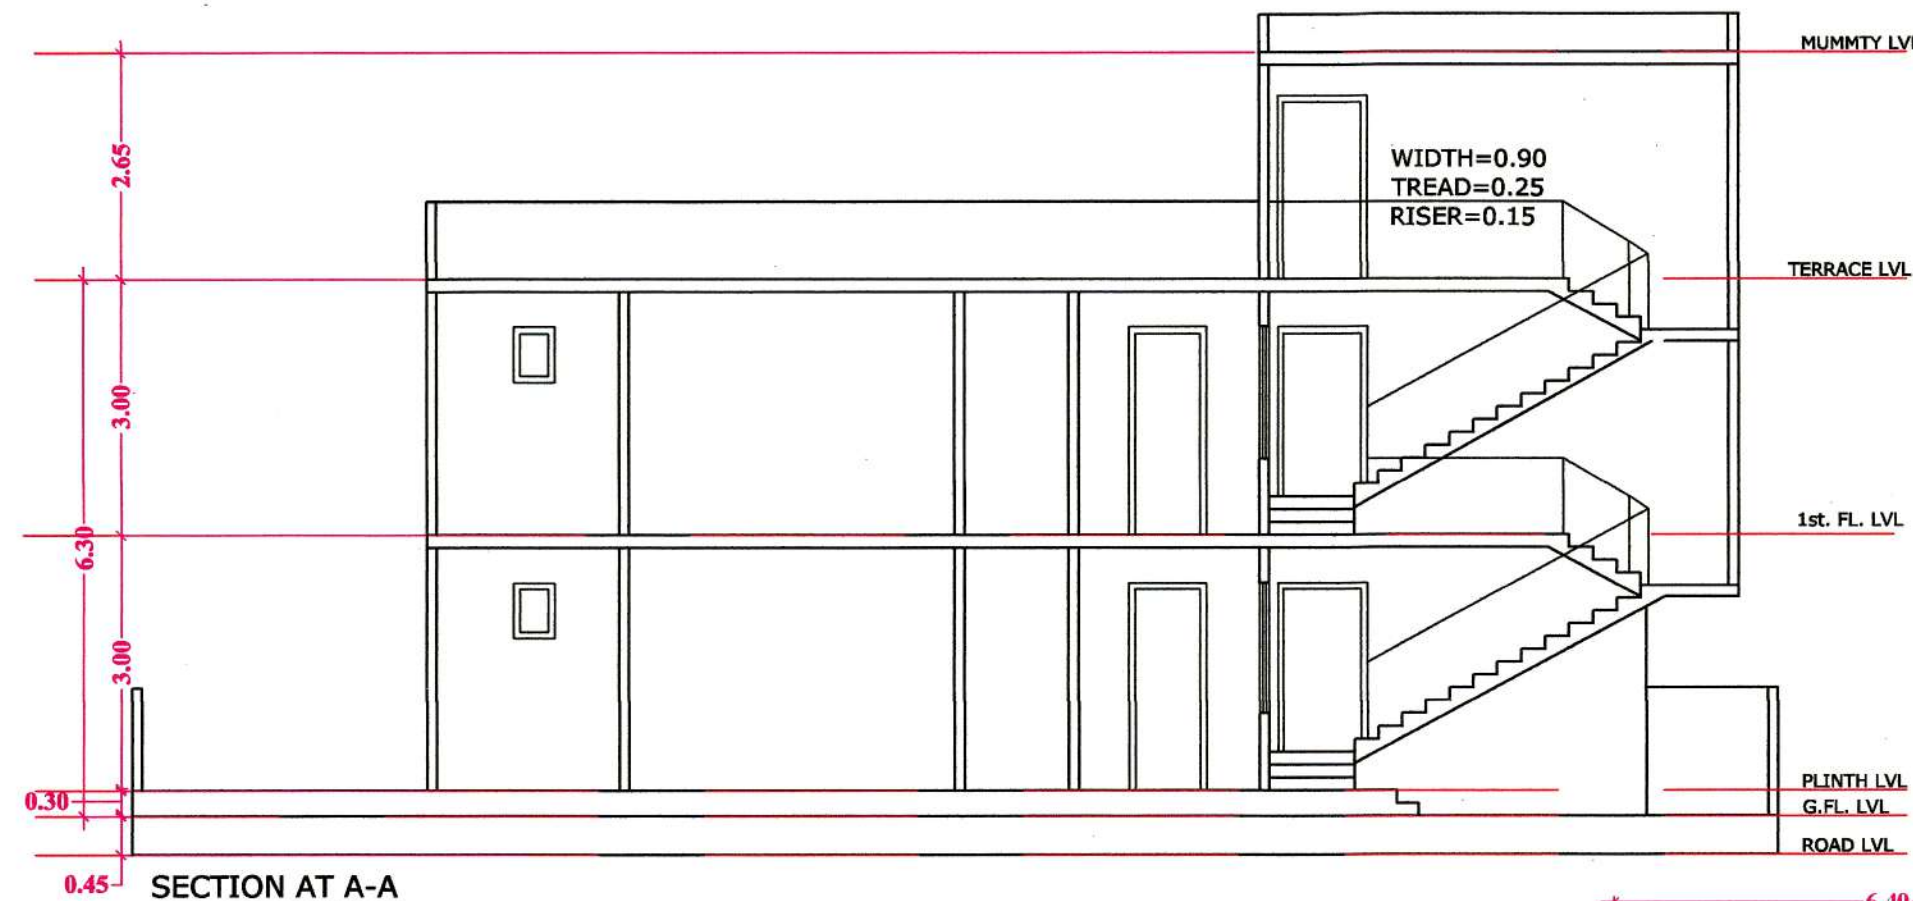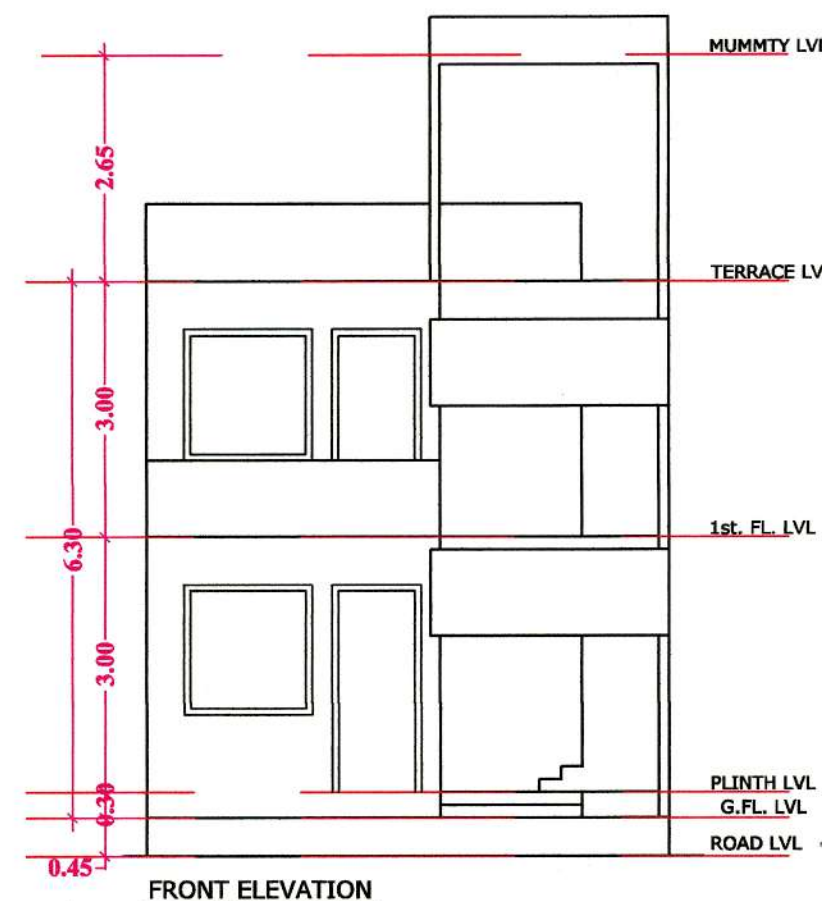

P.17
पंजाक - 2050
11/09/2023
अभिषेक
जिला पंचायत, अमरा
अपर मुख्याधिकारी
जिला पंचायत, अमरा

REFERENCE			
PROPOSED WORK SHOWN			
OTHER'S PROPERTY			
SEWER LINE			
SCHEDULE OF DOOR & WINDOWS			
DESCRIPTION	OPENING	SILL LEVEL	LINTEL LEVEL
D	1.19	---	2.44
D1	1.84	---	2.44
D2	0.90	---	2.44
D3	0.75	---	2.44
DW1	1.48	---	2.44
W1	1.50	0.90	2.44
W2	1.80	0.90	2.44
W3	0.90	0.90	2.44
V	0.49	1.54	2.44
AREA STATEMENT		SQMT.	%
1. TOTAL PLOT AREA		131.46	100
2. PROP.GROUND FL. COVD.AREA		90.01	68.62
3. PROP.FIRST FL. COVD.AREA		90.01	68.62
4. PROP MUMMTY COVD.AREA		14.94	12.88
5. TOTAL COVD.AREA		180.02	1.36
6. OPEN AREA ON GROUND FL.		41.45	31.40
SCALE			


पत्रक- 2050
11/09/2023

अभिषेक
विश्व पंचायत, अमरा


अपर मुख्य अधिकारी
जिला पंचायत, बागरा




KEY PLAN N.T.S.

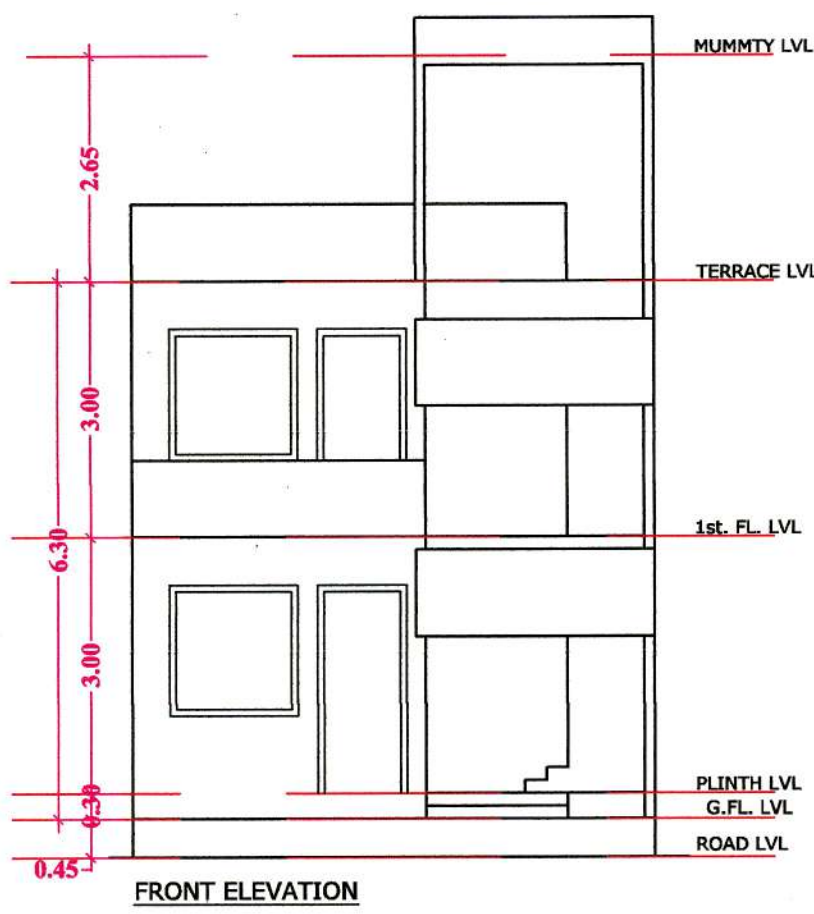


FRONT ELEVATION

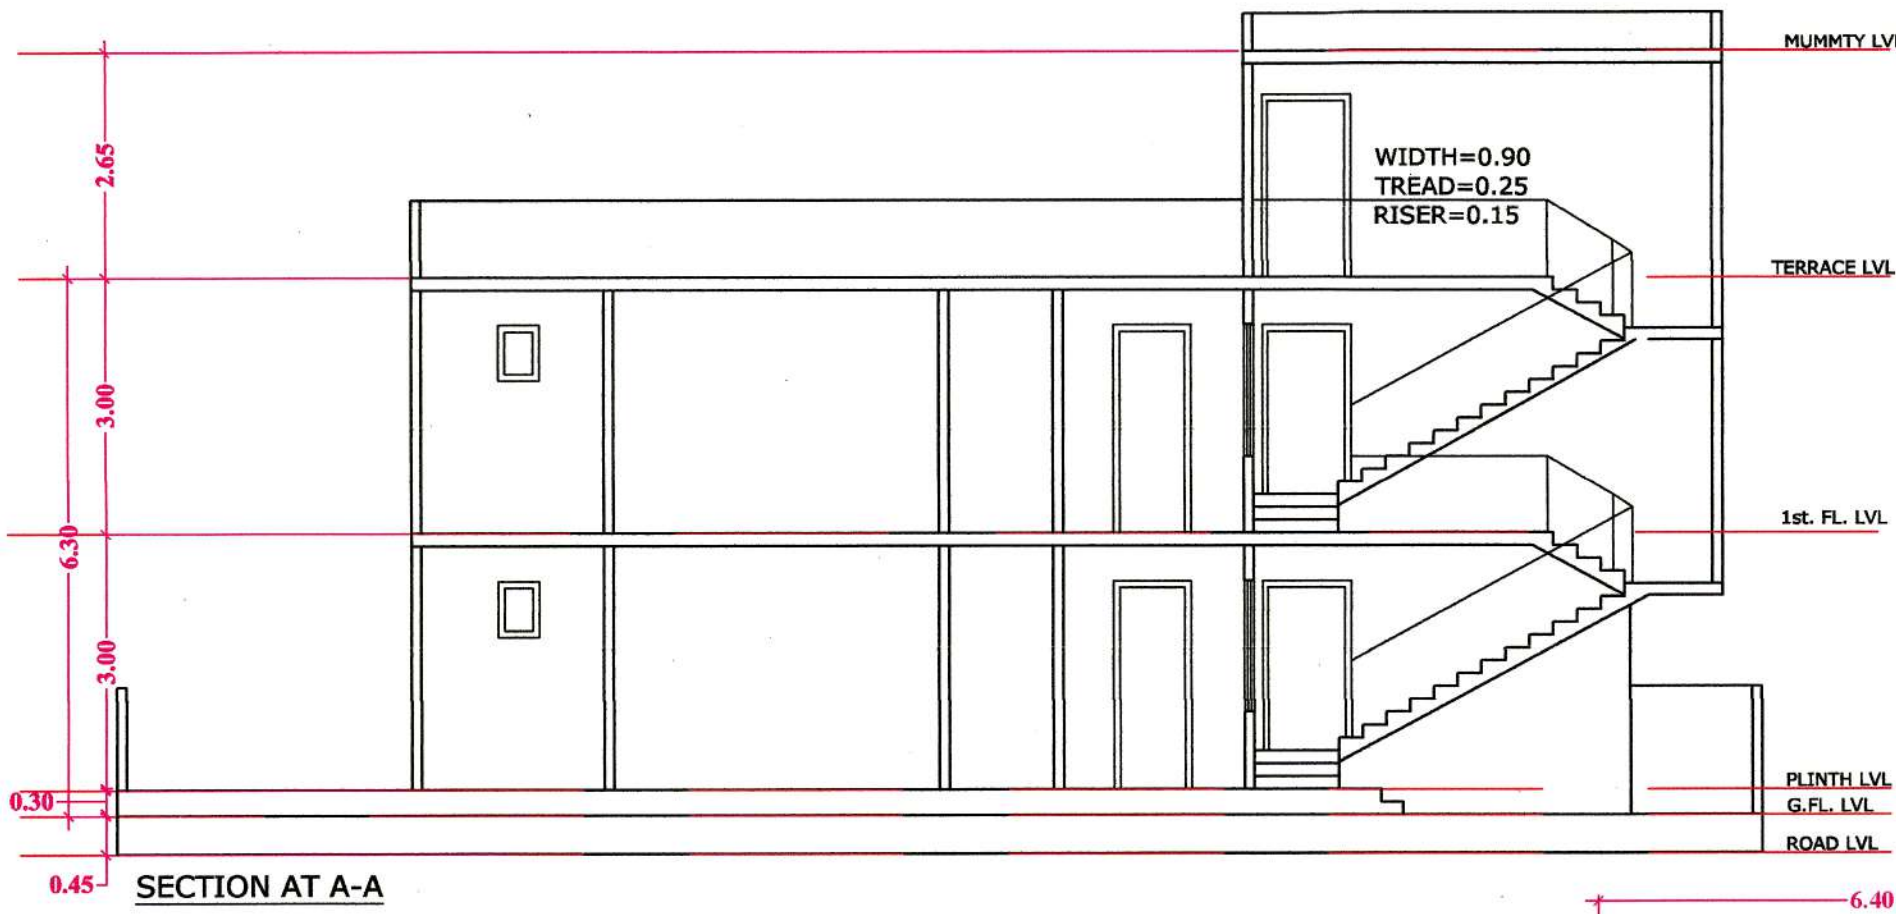


SECTION AT A-A

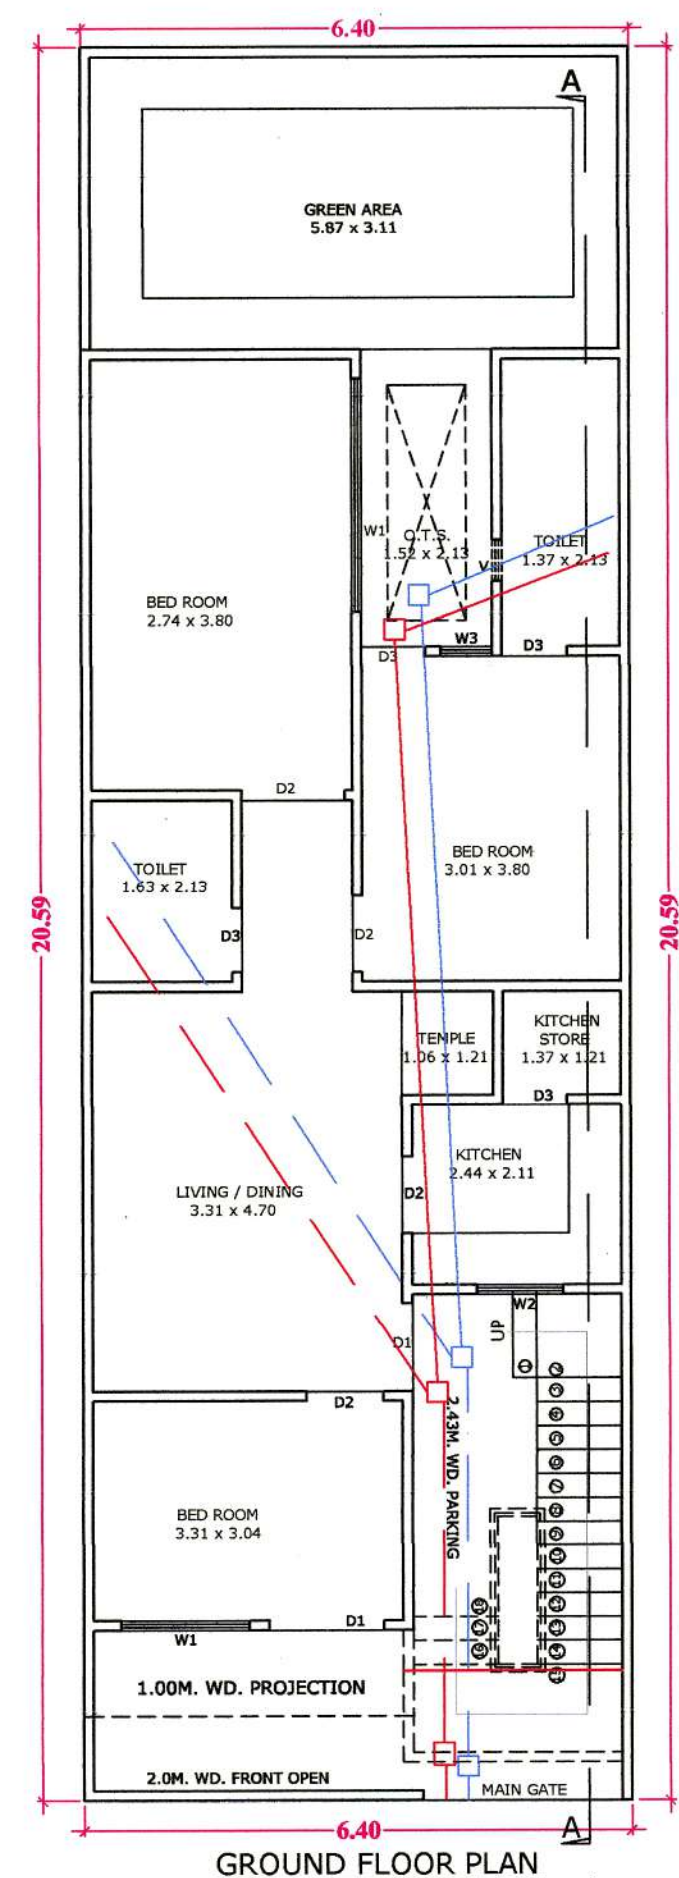


GROUND FLOOR PLAN

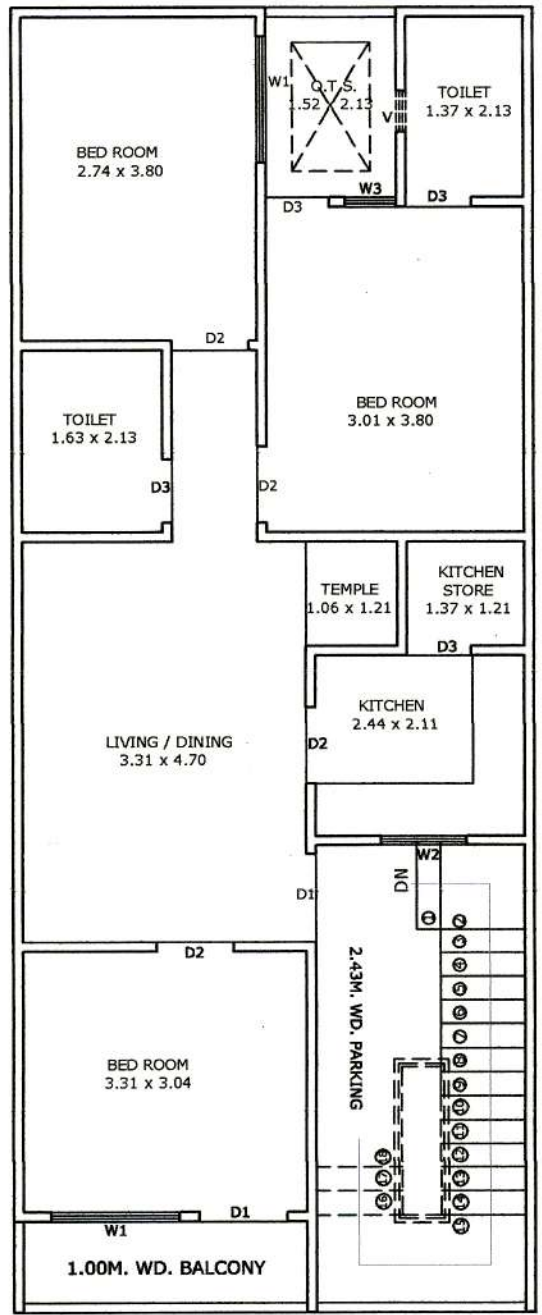


FIRST FLOOR PLAN

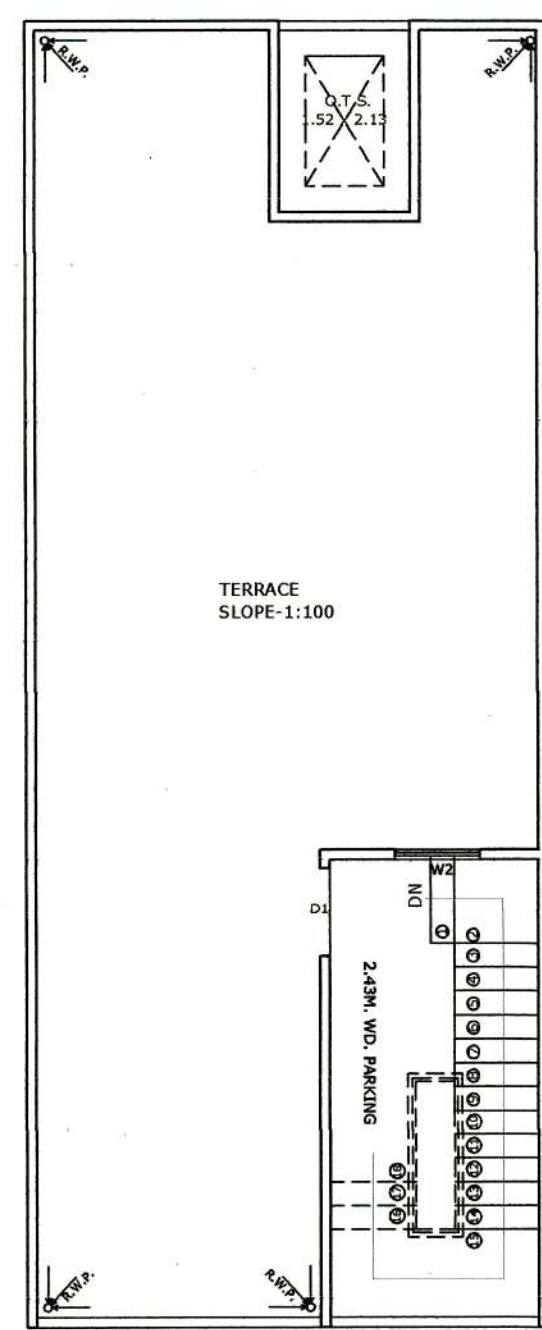

TERRACE PLAN

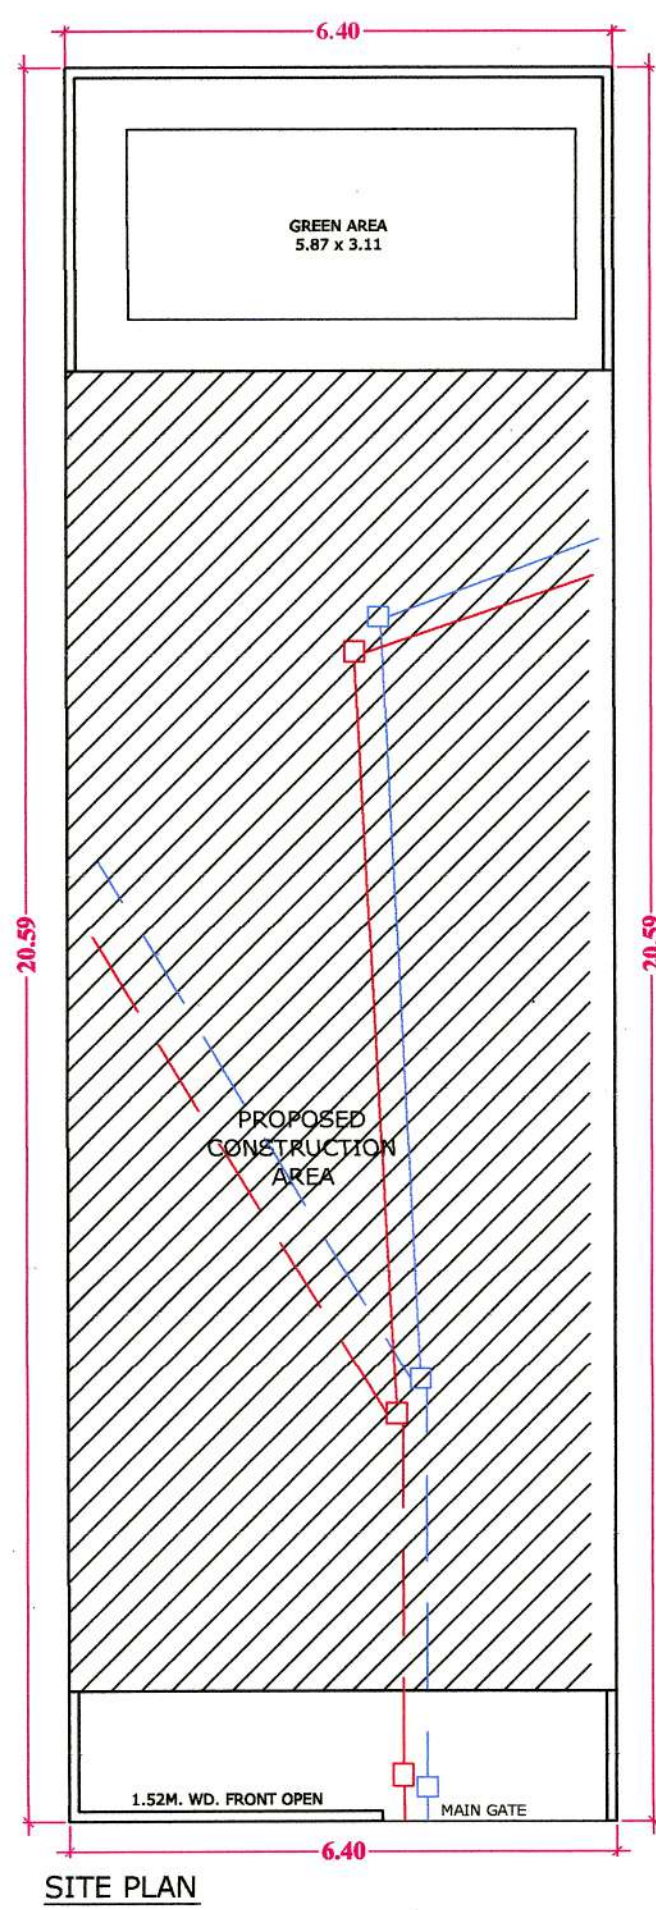

SITE PLAN

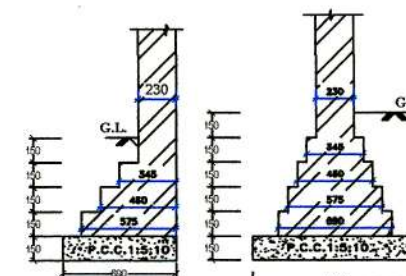

FOUNDATION DETAIL

REFERENCE			
PROPOSED WORK SHOWN			
OTHER'S PROPERTY			
SEWER LINE			
SCHEDULE OF DOOR & WINDOWS			
DESCRIPTION	OPENING	SILL LEVEL	LINTEL LEVEL
D	1.10	—	2.44
D1	1.04	—	2.44
D2	0.90	—	2.44
D3	0.75	—	2.44
DW1	1.40	—	2.44
W1	1.50	0.90	2.44
W2	1.80	0.90	2.44
W3	0.90	0.90	2.44
V	0.85	1.54	2.44
AREA STATEMENT			
	SQMT.	%	
1. TOTAL PLOT AREA	131.78	100	
2. PROP.GROUND FL. COVD.AREA	90.01	68.62	
3. PROP.FIRST FL. COVD.AREA	90.01	68.62	
4. PROP MUMMTY COVD.AREA	14.94	12.88	
5. TOTAL COVD.AREA	180.02	1.36	
6. OPEN AREA ON GROUND FL.	41.77	31.45	
SCALE			
NORTH			

PROPOSED UNIT PLAN OF PLOT NO. P18
AT DWARKESH CITY,
(KHASRA NO.1608,1609,1610,1612,1614,1615
& 1616) VILLAGE KUNDOL, AGRA

OWNER:- KRISHNA BUILD ZONE L.L.P.

ARCHITECT'S SIGN: OWNER SIGN:-








Yashwan Singh
B ARCH,
THEME CONSULTANTS
22, Khandari Road,
AGRA-2, Ph: 2850234
Reg. No: CA 2000/2598

For Krishna Buildzone LLP
Designated Partner

SUBMISSION DRG.

SHEET NO. 1/1

THEME CONSULTANTS

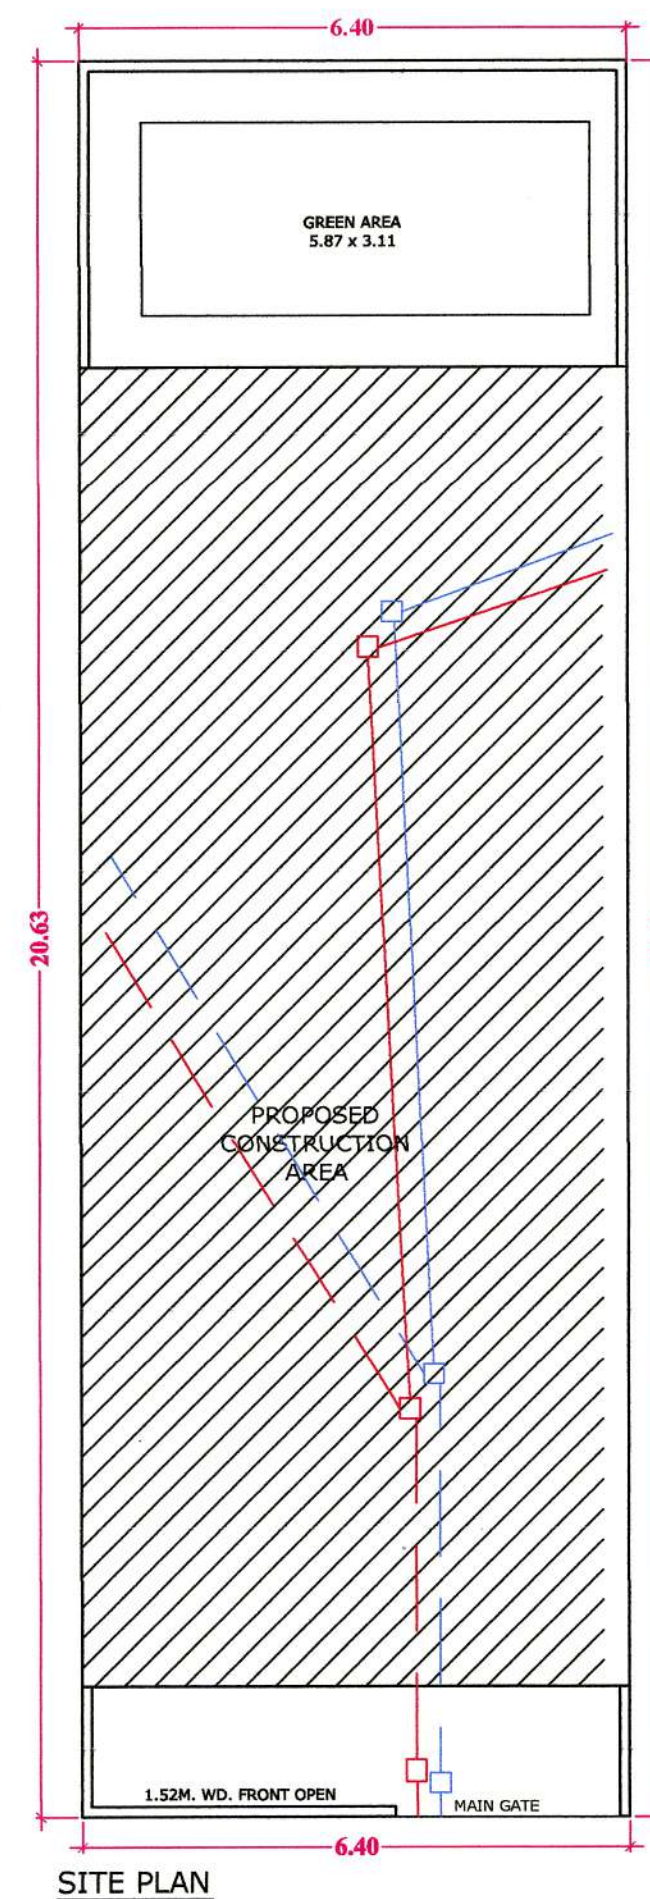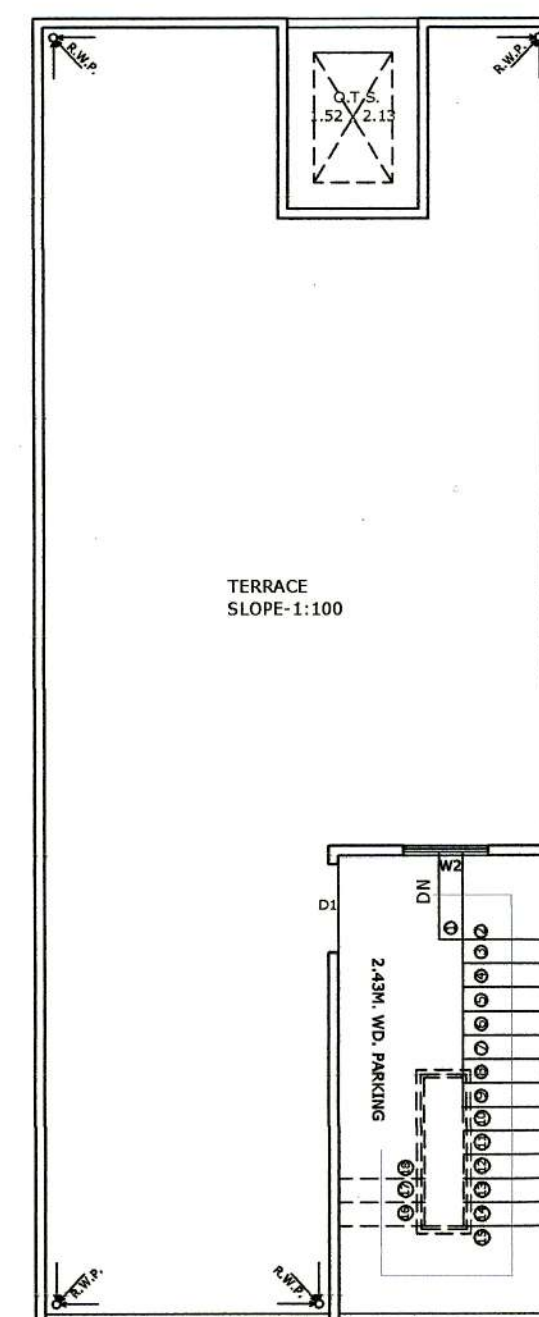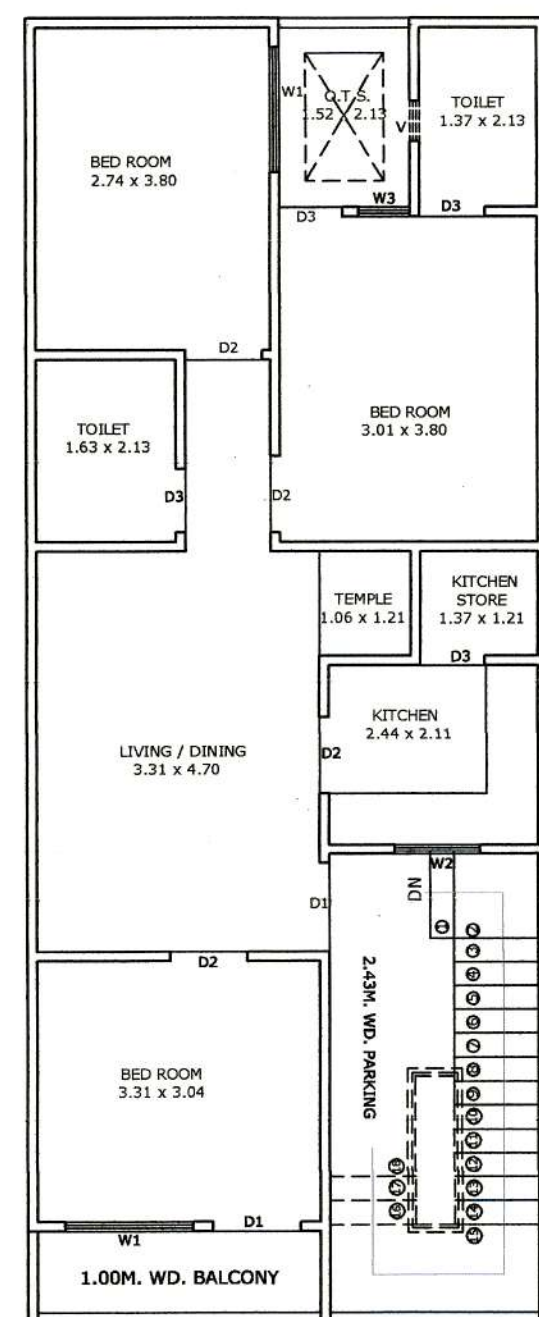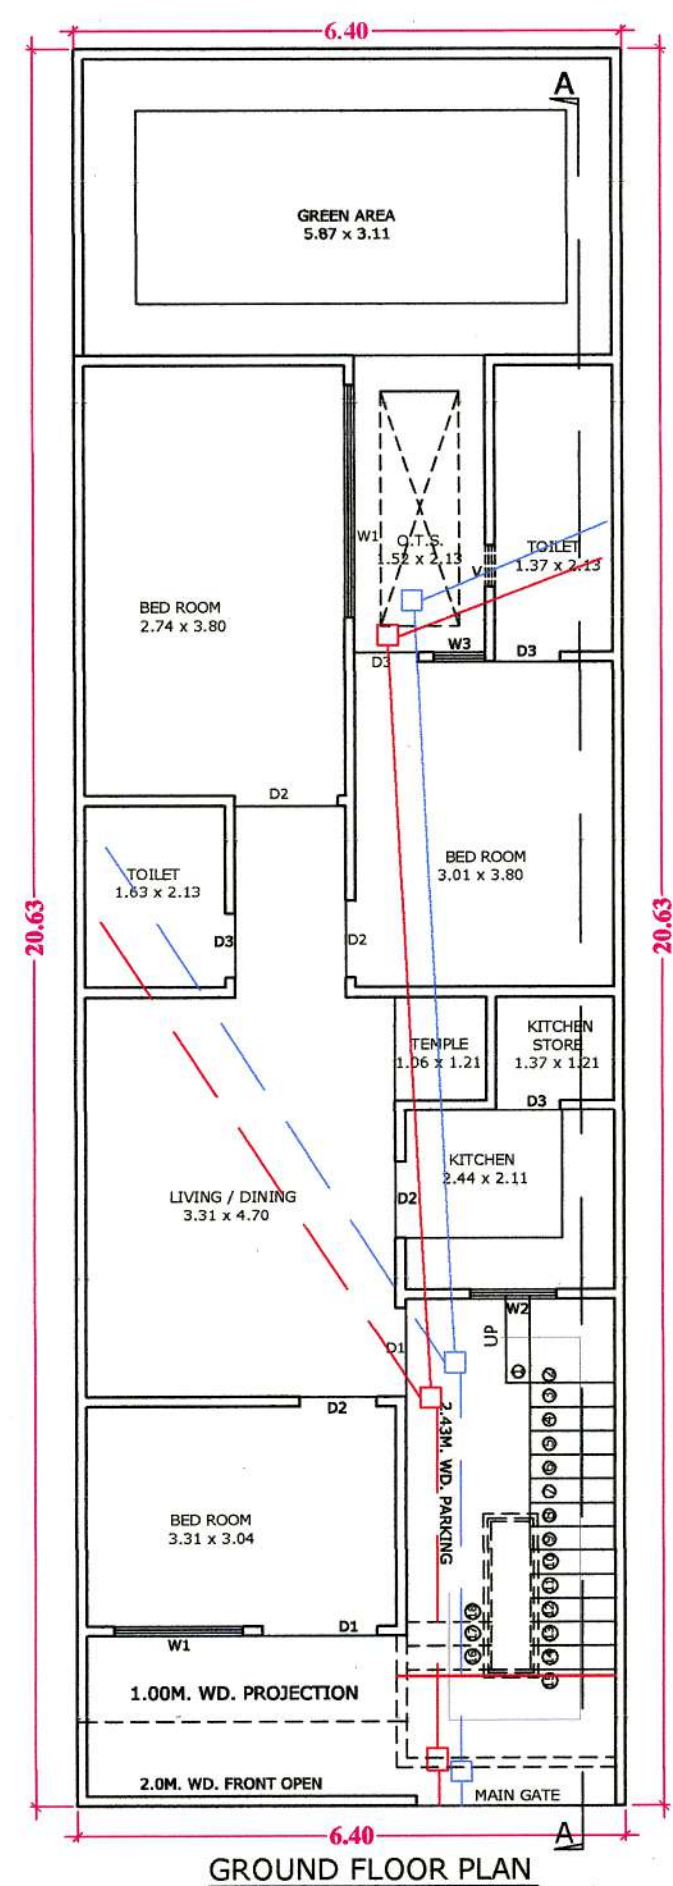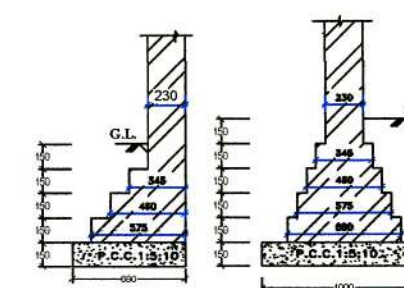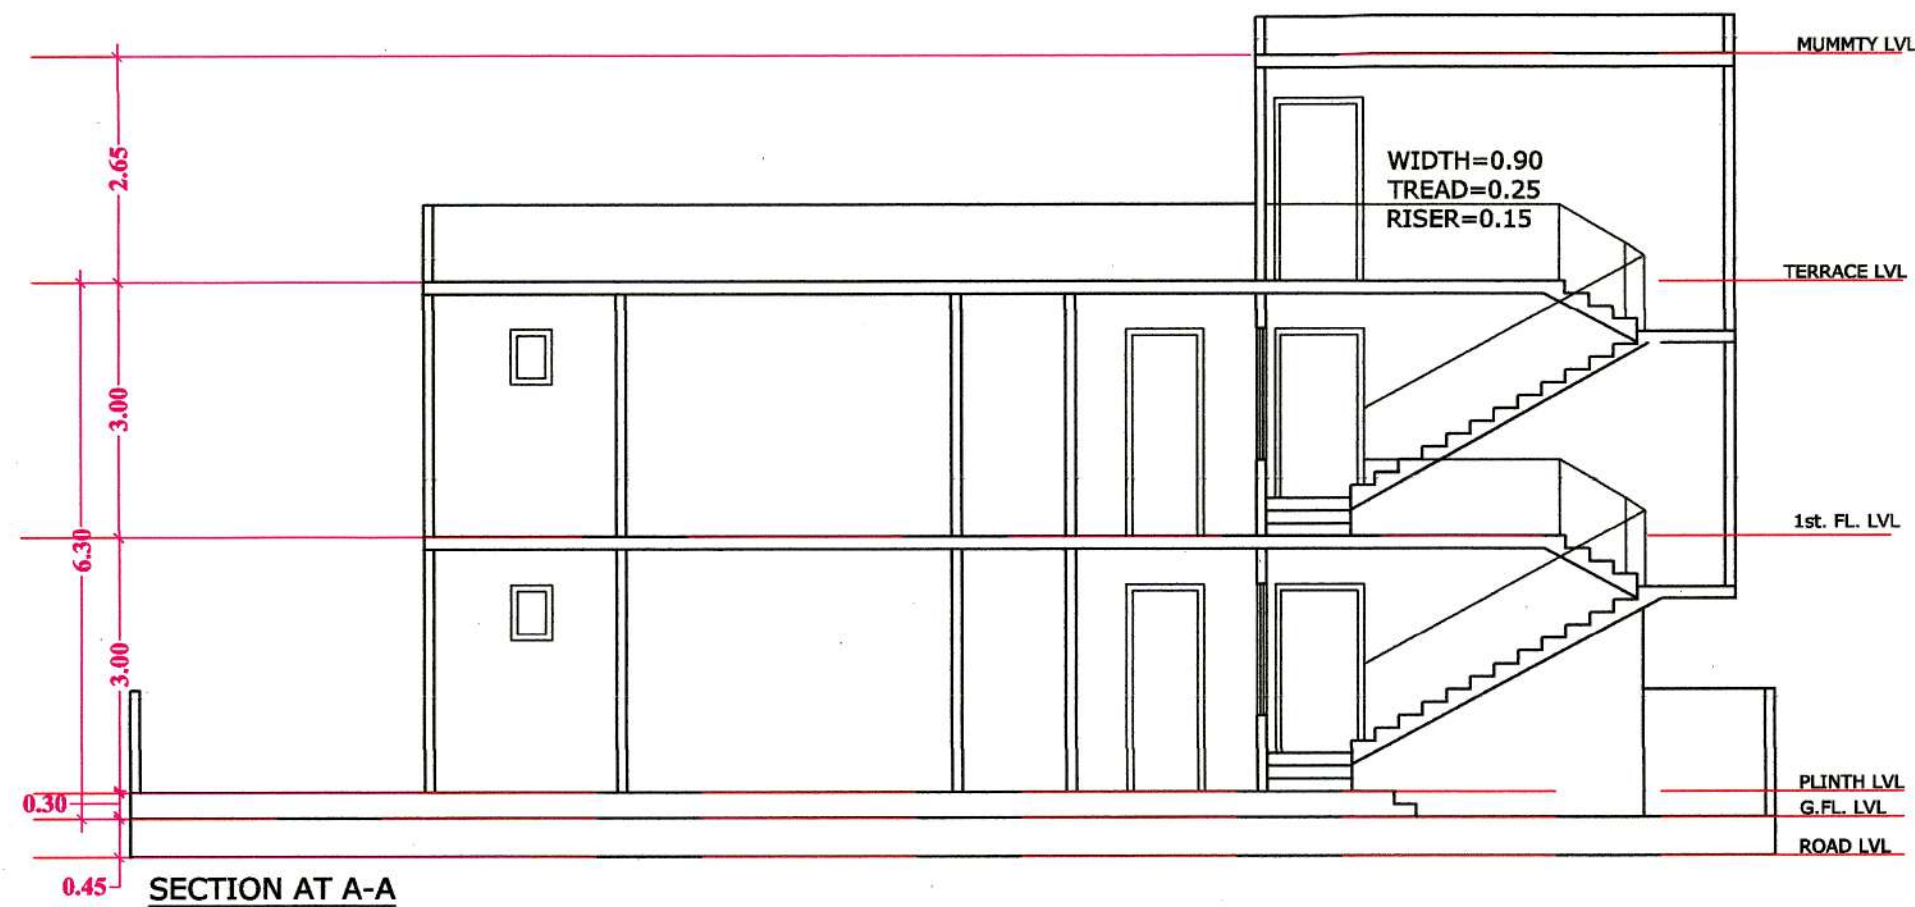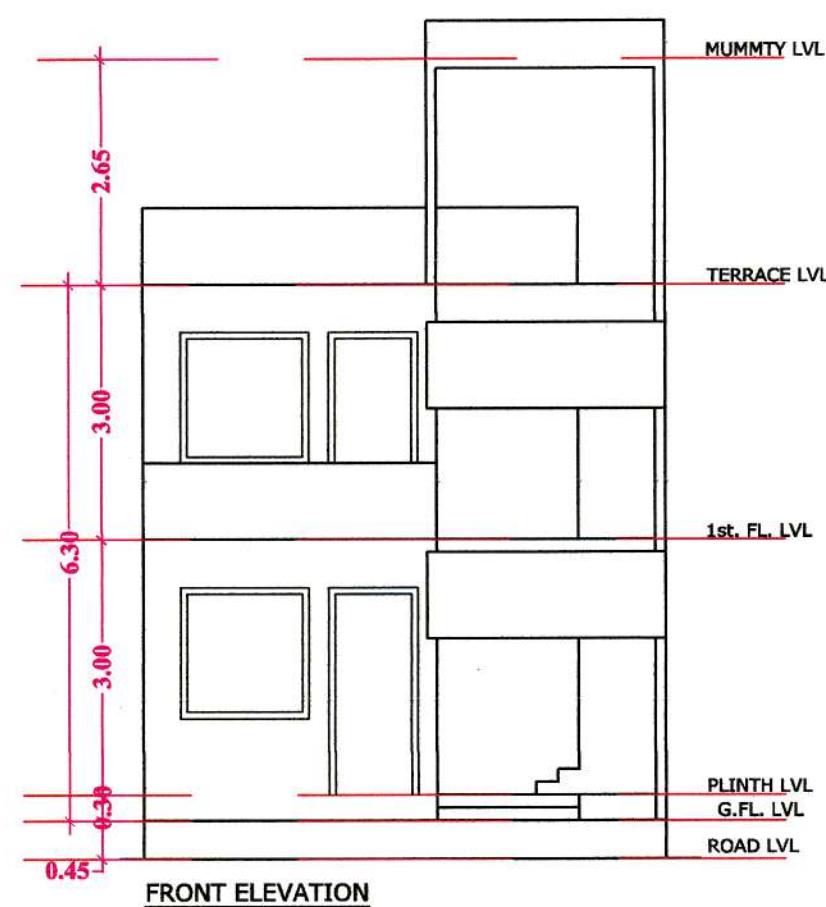

P.9

पत्राक - 2050
11/09/23


अभिधना
जिस्त वंचायत, अन्नत

अपर मुख्य अधिकारी
जिस्त वंचायत, आगस्त

REFERENCE	
PROPOSED WORK SHOWN	☐
OTHER'S PROPERTY	☐
SEWER LINE	☐

SCHEDULE OF DOOR & WINDOWS			
DESCRIPTION	OPENING	SILL LEVEL	LINTEL LEVEL
D	1.10	---	2.44
D1	1.04	---	2.44
D2	0.90	---	2.44
D3	0.75	---	2.44
DW1	1.40	---	---
W1	1.50	0.90	2.44
W2	1.00	0.90	2.44
W3	0.90	0.90	2.44
	0.70	0.50	2.44

AREA	STATEMENT	SQMT.	%
1.	TOTAL PLOT AREA	132.03	100
2.	PROP.GROUND FL. COVD.AREA	90.01	68.62
3.	PROP.FIRST FL. COVD.AREA	90.01	68.62
4.	PROP MUMMIFY COVD.AREA	14.94	12.88
5.	TOTAL COVD.AREA	180.02	1.36
6.	OPEN AREA ON GROUND FL.	42.02	31.83

SCALE	
NORTH	

PROPOSED UNIT PLAN OF PLOT NO. **P19**
AT **DWARKESH CITY**,
(KHASRA NO.1608,1609,1610,1612,1614,1615
& 1616) VILLAGE KUNDOL, AGRA

OWNER:- KRISHNA BUILD ZONE L.L.P.








ARCHITECT'S SIGN:	OWNER SIGN:-
-------------------	--------------

For Krishna Buildz
 Designate

Reg. No: CA 2030/25908
SUBMISSION DRG.

SHEET NO. 1/1

THEME CONSULTANTS

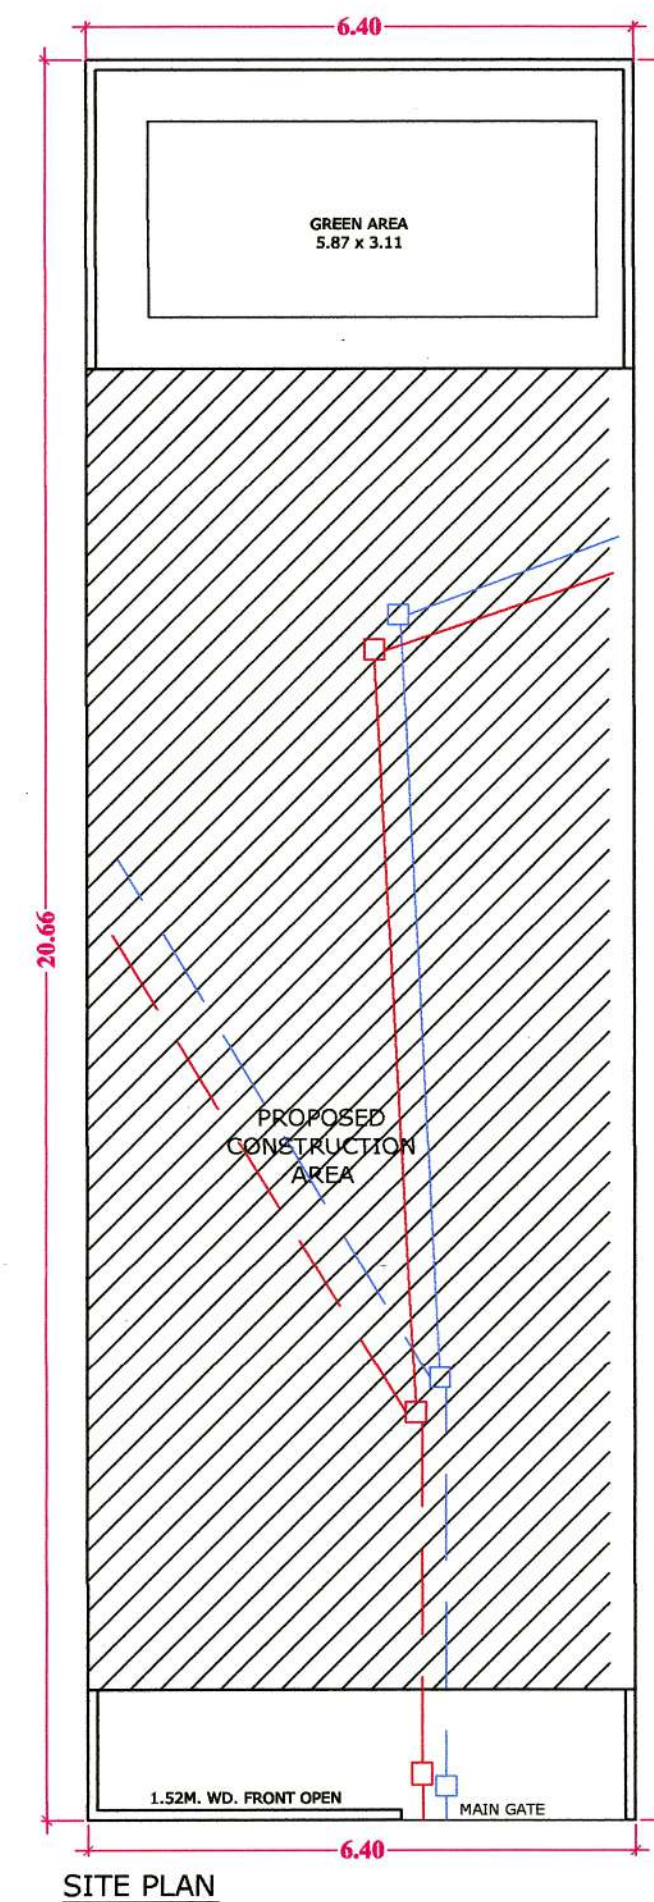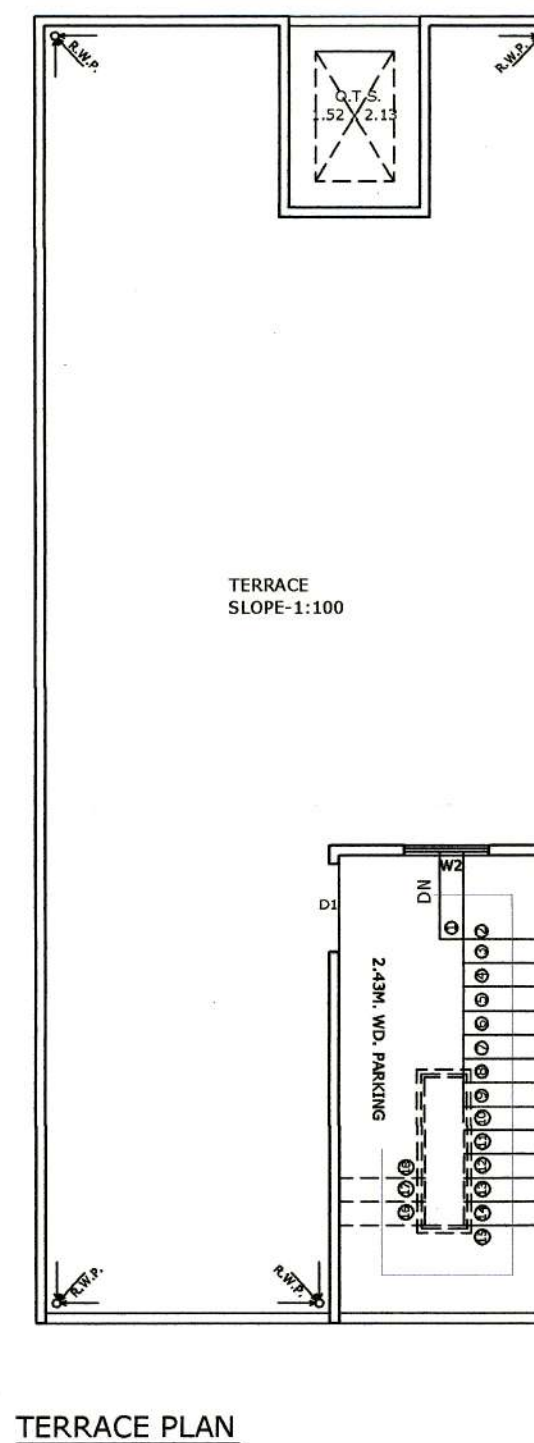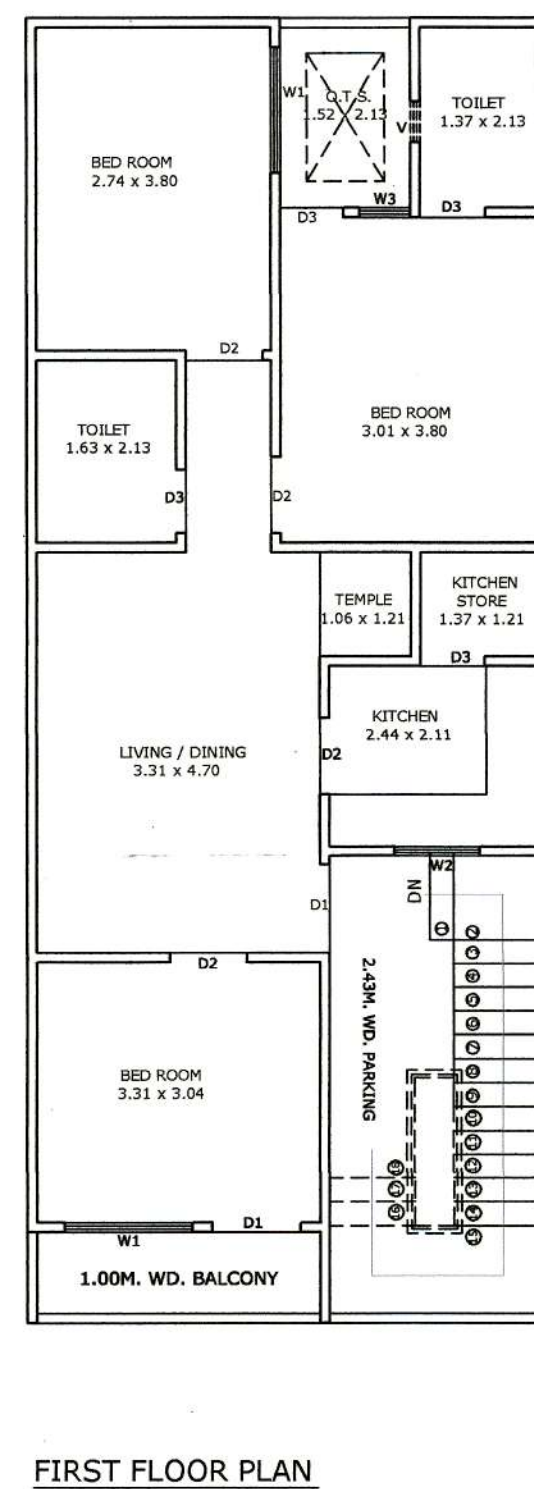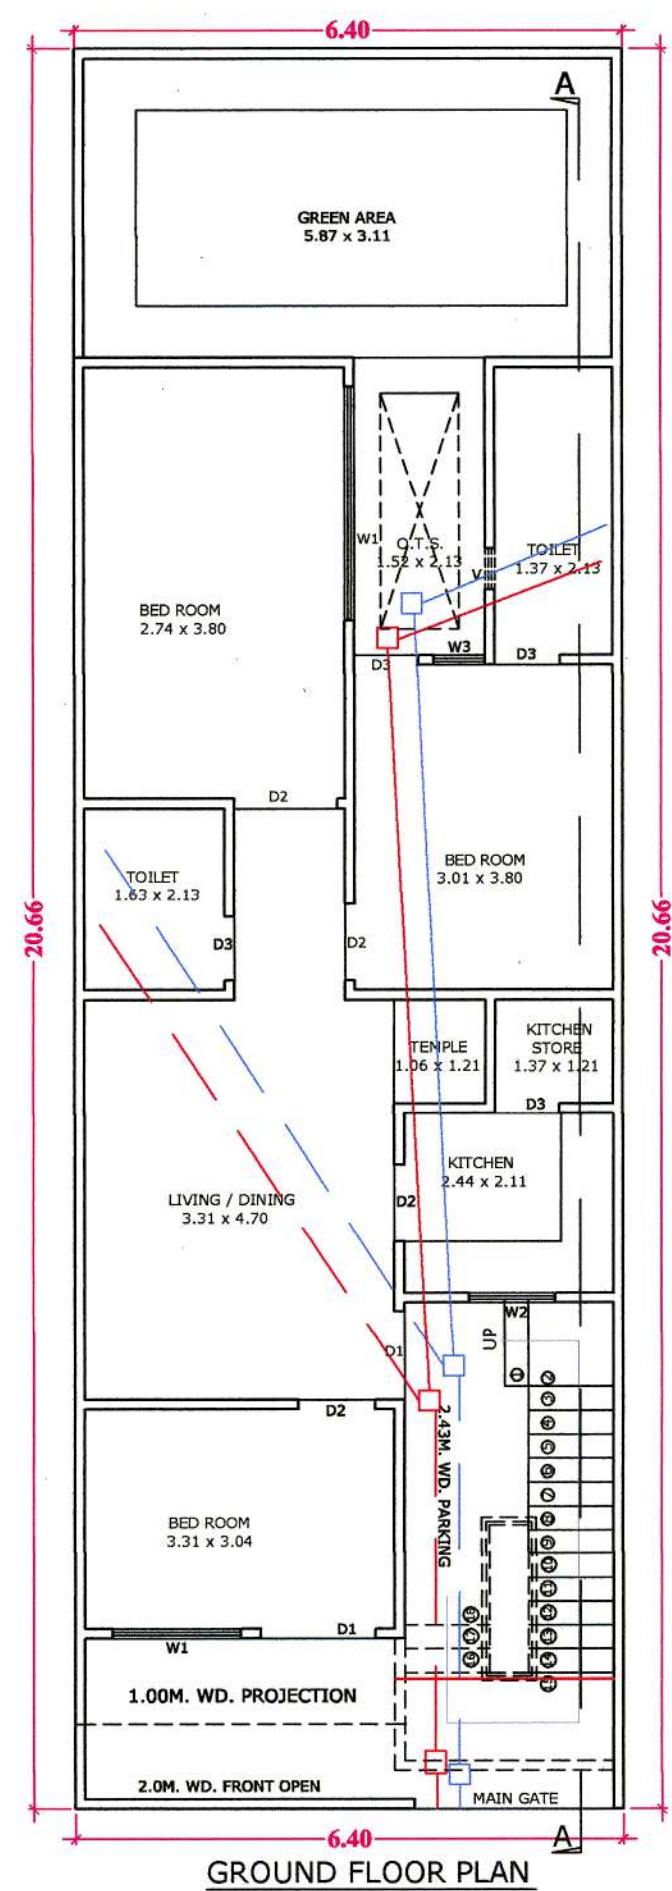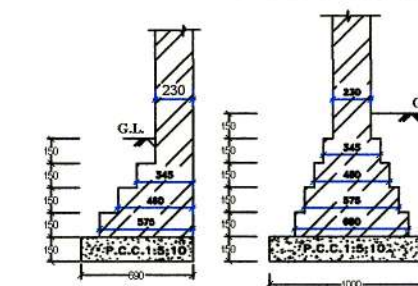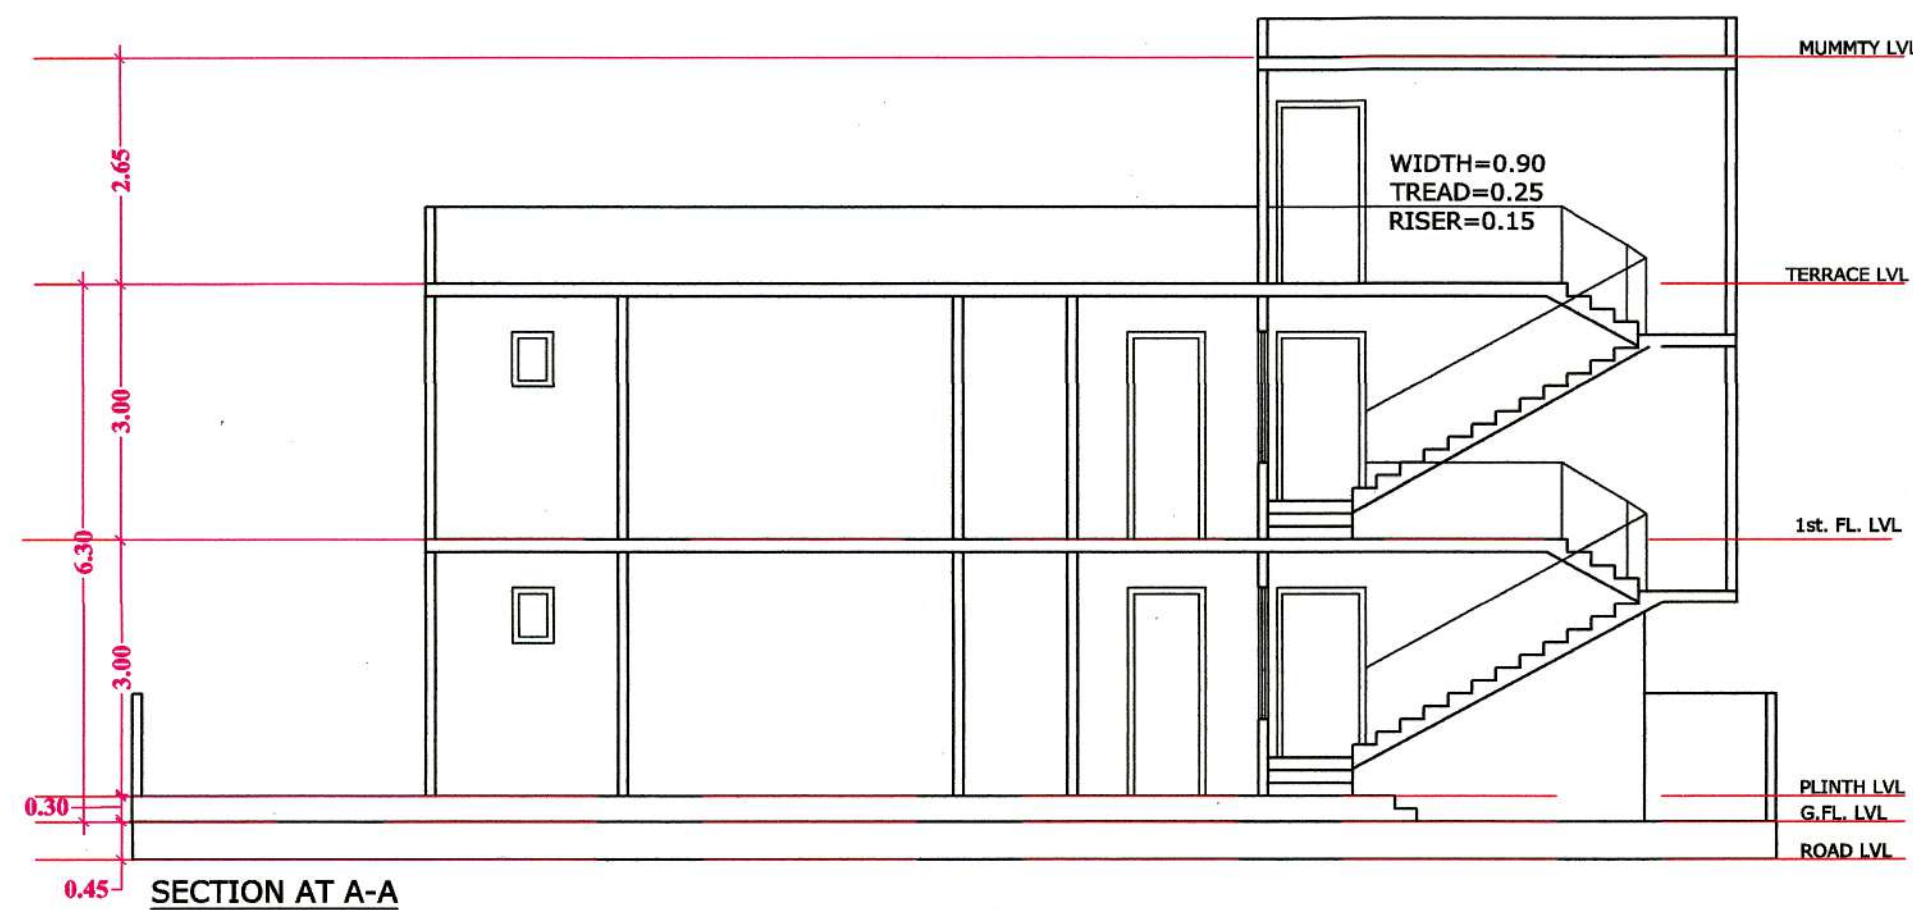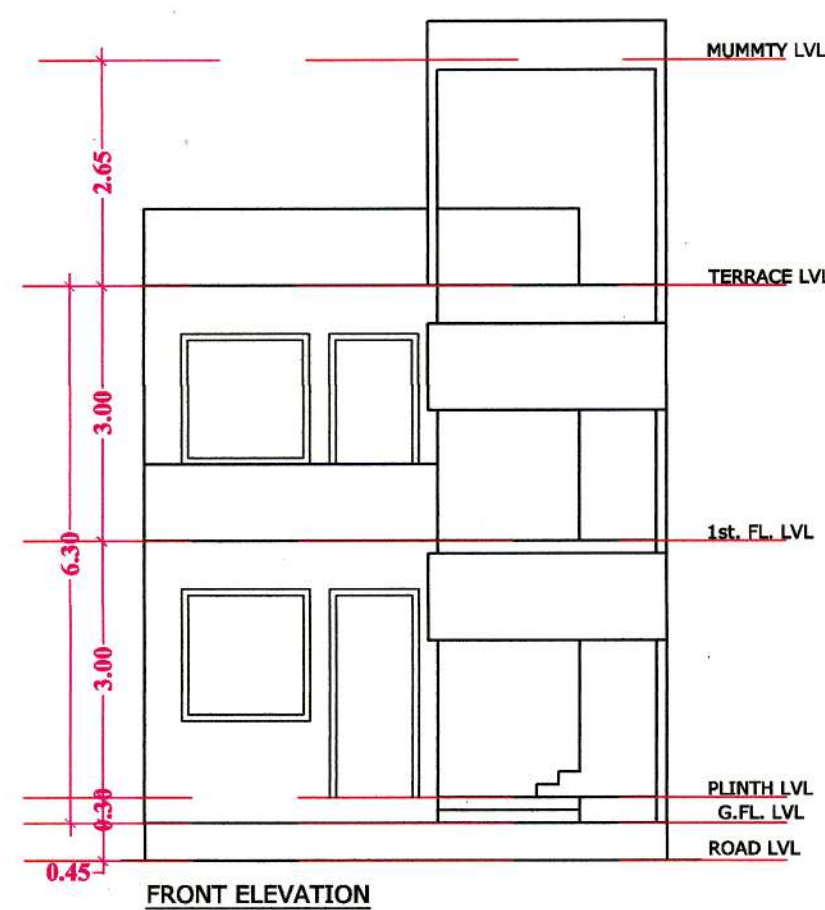

REFERENCE	
PROPOSED WORK SHOWN	
OTHER'S PROPERTY	
SEWER LINE	

SCHEDULE OF DOOR & WINDOWS			
DESCRIPTION	OPENING	SILL LEVEL	LINTEL LEVEL
D	1.10	———	2.44
D1	1.04	———	2.44
D2	0.90	———	2.44
D3	0.75	———	2.44
DW1	1.48	———	2.44
W1	1.50	0.90	2.44
W2	1.00	0.90	2.44
W3	0.90	0.90	2.44
	Σ 8.0	3.54	2.44

	0	1254	2.44
	0	1254	2.44
AREA STATEMENT			
1. TOTAL PLOT AREA		132.22	100
2. PROP.GROUND FL. COVD.AREA		90.01	68.07
3. PROP.FIRST FL. COVD.AREA		90.01	68.07
4. PROP MUMMTY COVD.AREA		14.94	12.88
5. TOTAL COVD.AREA		180.02	1.36
6. OPEN AREA ON GROUND FL.		42.21	31.92

SCALE

NORTH







PROPOSED UNIT PLAN OF PLOT NO. **P20**
AT **DWARKESH CITY**,
(KHASRA NO.1608,1609,1610,1612,1614,1615
& 1616) VILLAGE KUNDOL, AGRA

OWNER:- KRISHNA BUILD ZONE L.L.P.

ARCHITECT'S SIGN:	OWNER SIGN:-
-------------------	--------------

For Krishna Buildzon
 Designated P
 REG. NO: C/2012/2013
 SUBMISSION DRG.

THEME CONSULTANTS

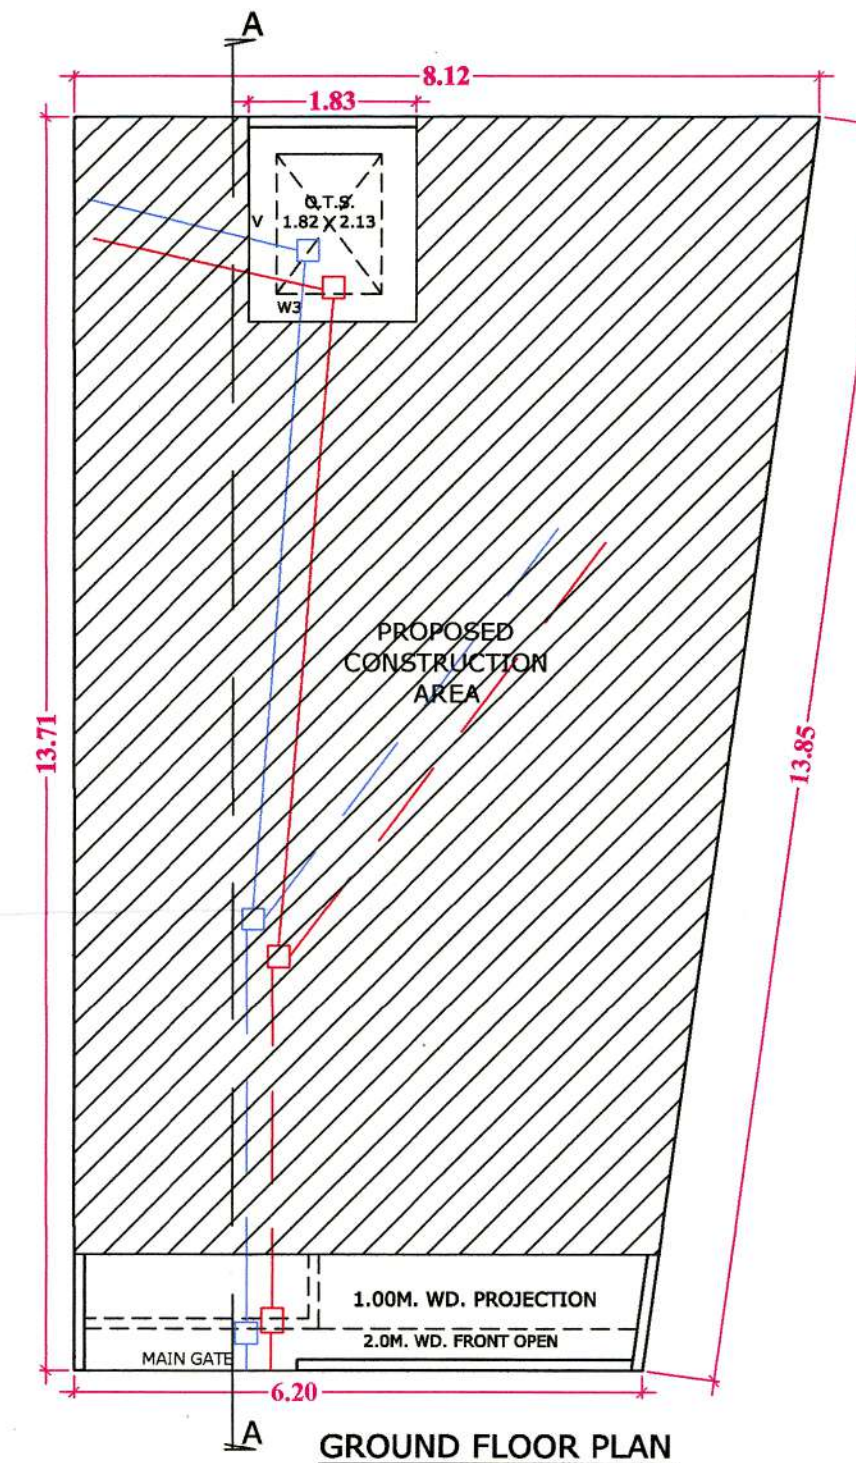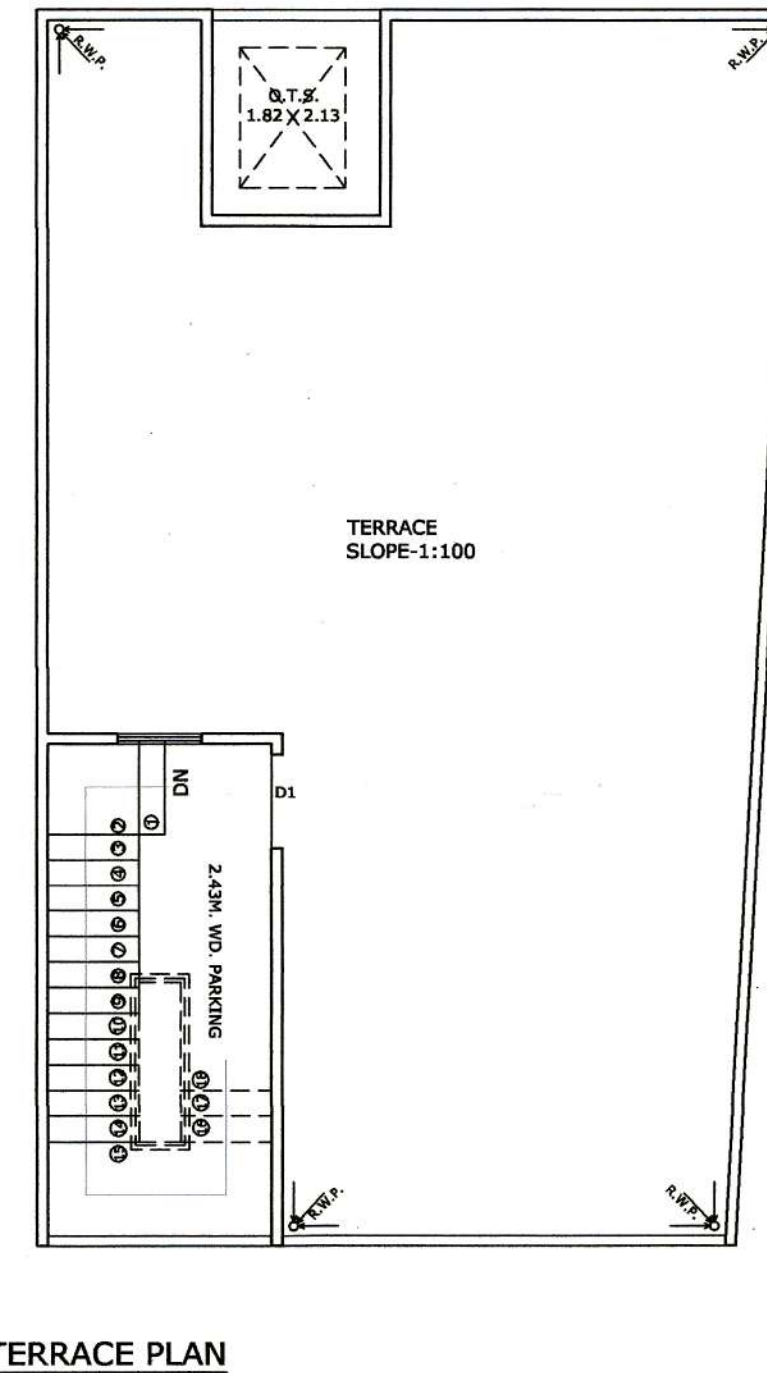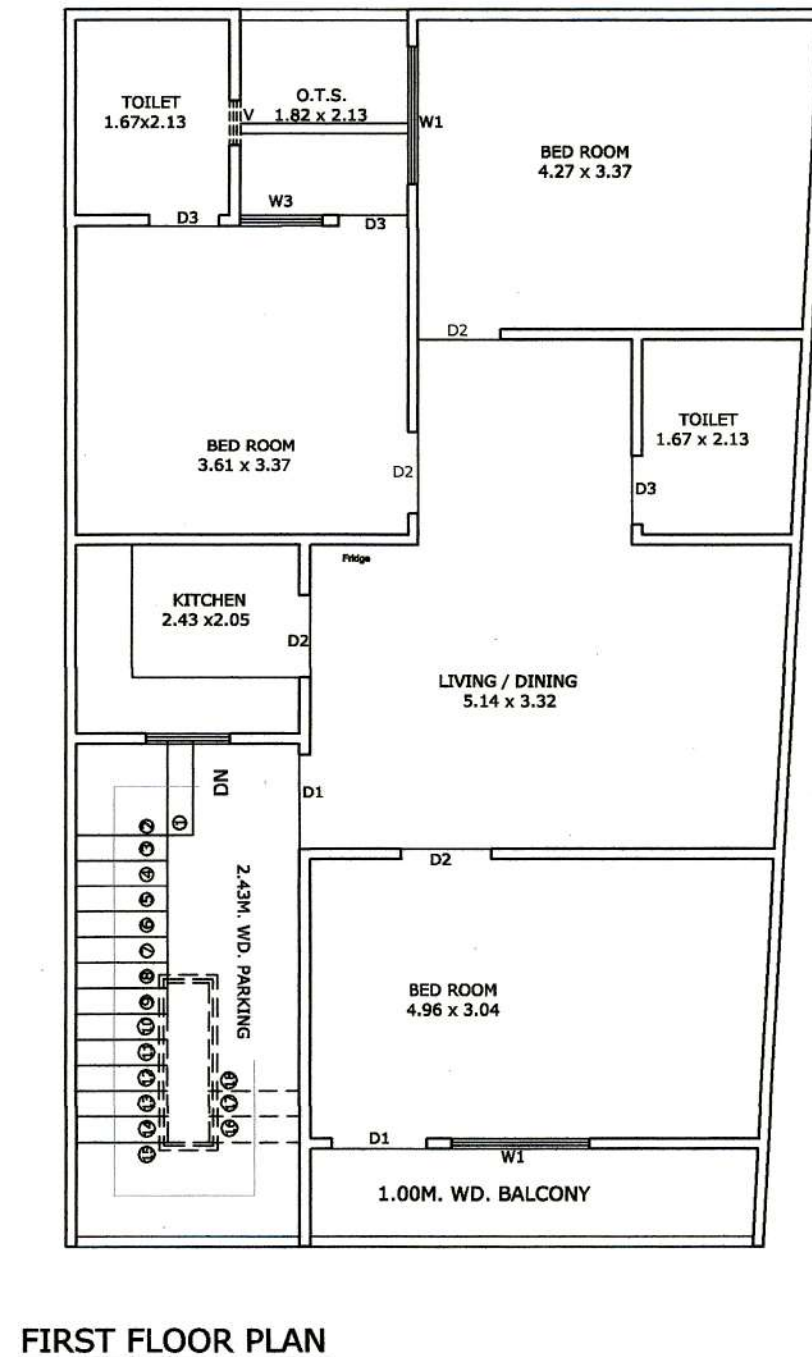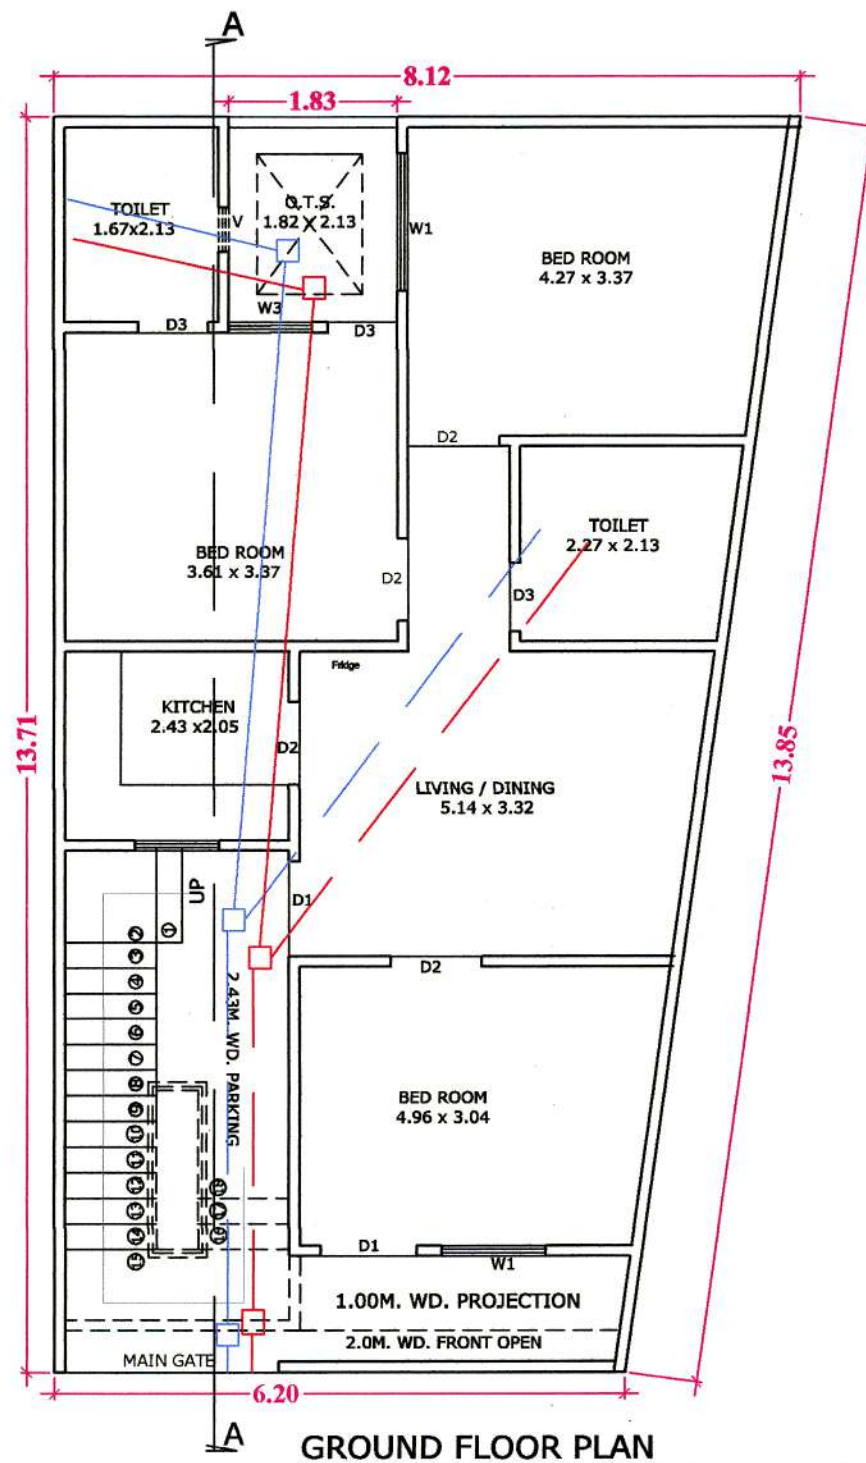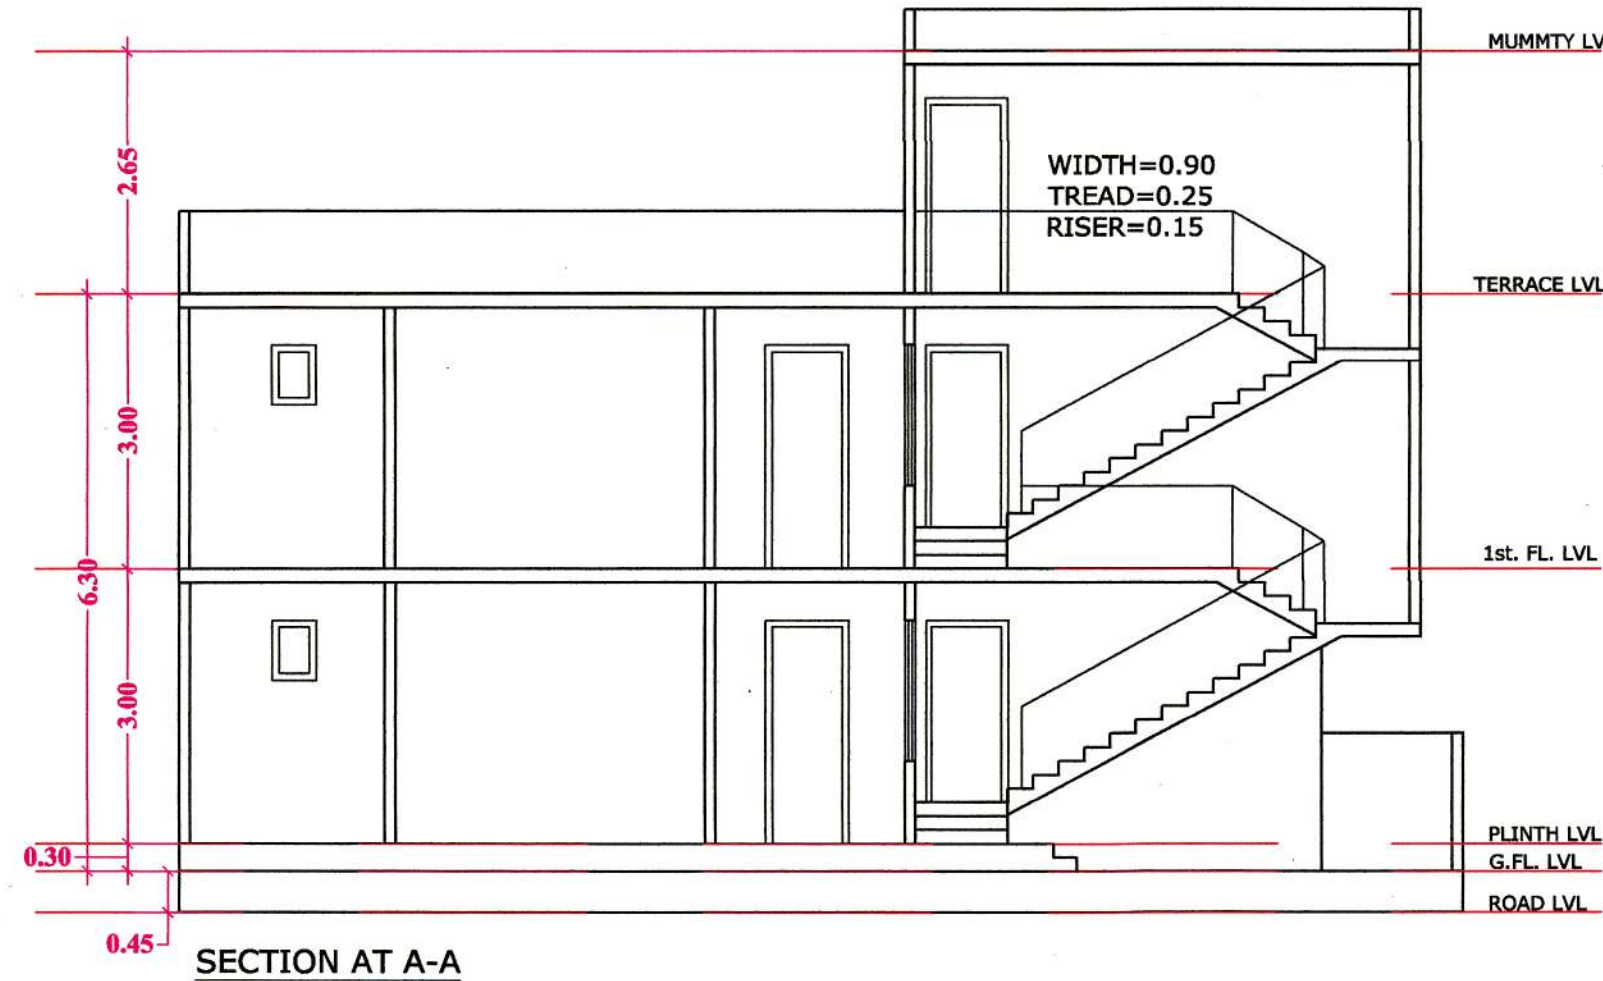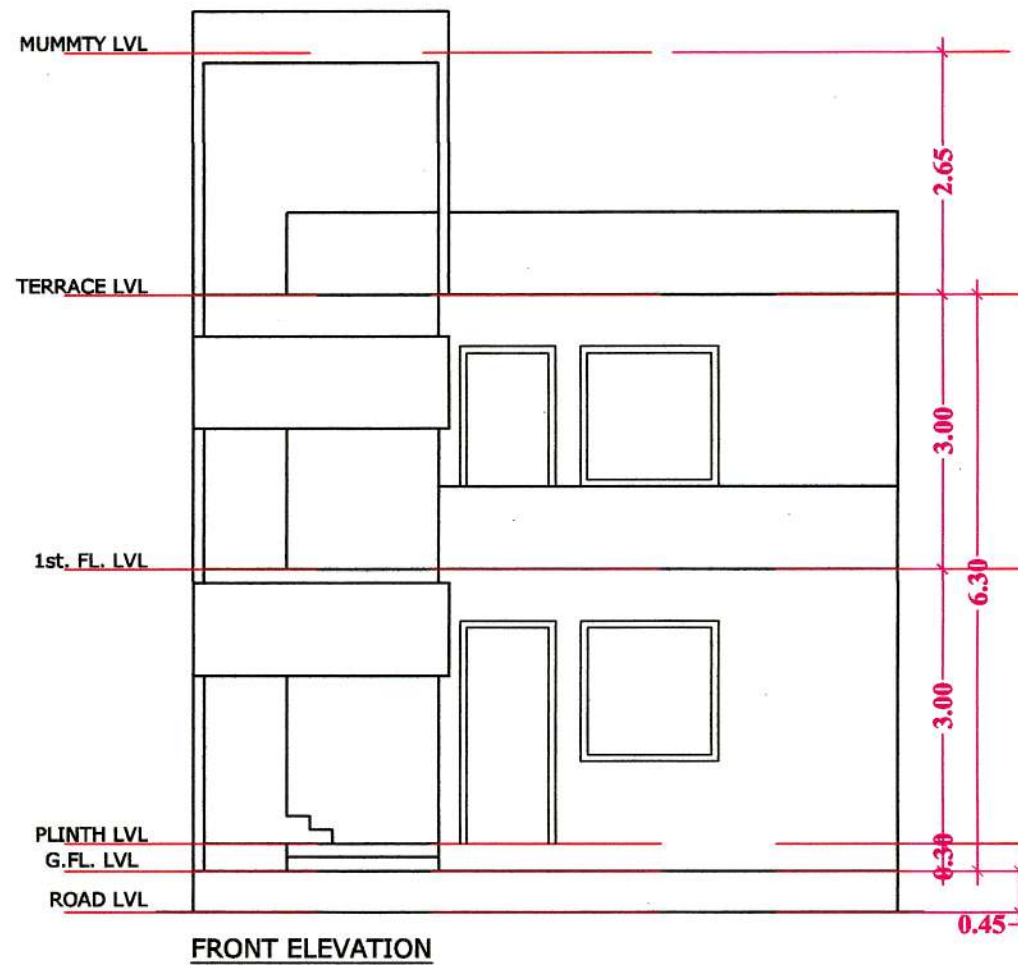

SPACE FOR SEAL
 P-27
 पत्रांक - 2050
 11/09/2023

अभियंता
 जिला पंचायत, अग्रा
 अवर मुख्य अधिकारी
 जिला पंचायत, अग्रा

REFERENCE			
PROPOSED WORK SHOWN	☐		
OTHER'S PROPERTY	☐		
SEWER LINE	☐		

SCHEDULE OF DOOR & WINDOWS			
DESCRIPTION	OPENING	SILL LEVEL	LINTEL LEVEL
D	1.10	---	2.44
D1	1.04	---	2.44
D2	0.90	---	2.44
D3	0.75	---	2.44
W1	2.48	0.90	2.44
W2	1.50	0.90	2.44
W3	0.90	0.90	2.44
V	0.45	1.54	2.44

AREA STATEMENT		
DESCRIPTION	SQMT.	%
1. TOTAL PLOT AREA	97.75	100
2. PROP.GROUND FL. COVD.AREA	86.11	88.09
3. PROP.FIRST FL. COVD.AREA	86.11	88.09
4. PROP MUMMTY COVD.AREA	14.95	13.48
5. TOTAL COVD.AREA	172.22	1.76
6. OPEN AREA ON GROUND FL.	11.64	11.91

SCALE
 NORTH







PROPOSED UNIT PLAN OF Plot No. P-27
 AT DWARKESH CITY PHASE-1,
 (KHASRA NO.1612,1614,1615 & 1616)
 VILLAGE KUNDOL, AGRA

OWNER:- KRISHNA BUILD ZONE L.L.P.

ARCHITECT'S SIGN:	OWNER SIGN:-
 Yashvir Singh B. ARCH. THEME CONSULTANT 22, Khandari Road, AGRA-2, Ph: 2850724 Reg. No. CA-2636/25988	 For Krishna Buildzone LLP Designated Partner

SUBMISSION DRG.
 SHEET NO. 1/1

THEME CONSULTANTS

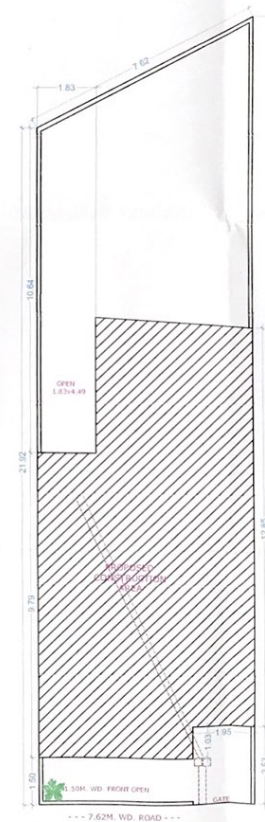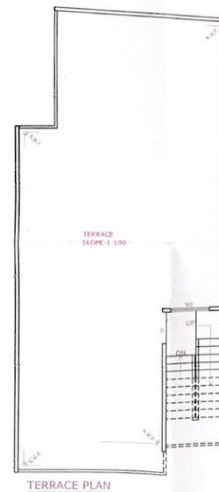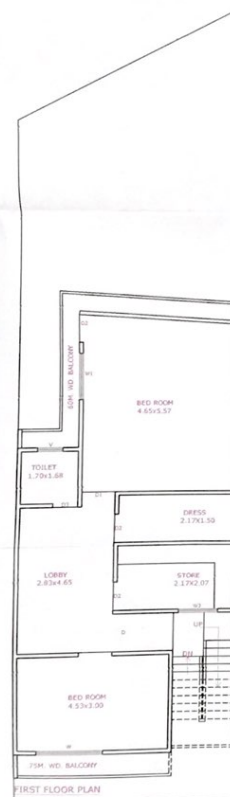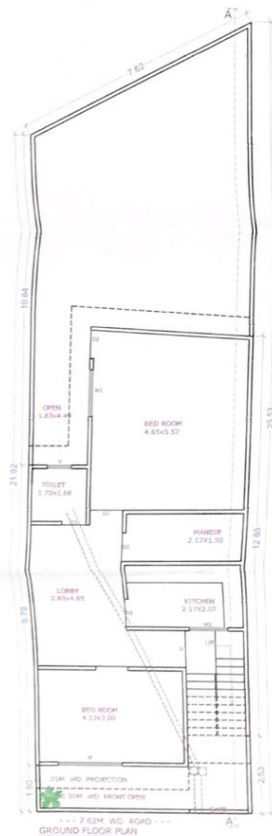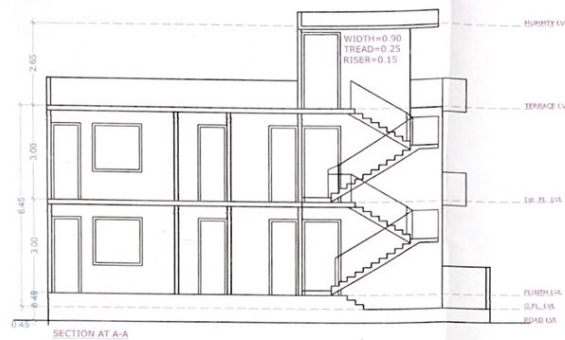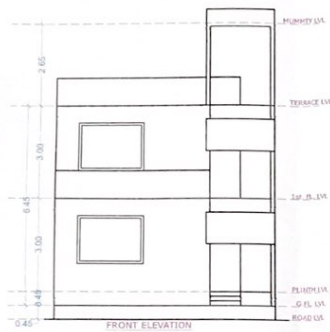

SPACE FOR SEAL

73-B

पत्रांक २०५०
११/९/२०२३

अप्रियेना
जिला पंचायत, आगरा

अपर मुख्य अधिकारी
जिला पंचायत, ब्यागरा

REFERENCE

PROPOSED WORK SHOWN

OTHER'S PROPERTY

SEWER LINE

SCHEDULE OF DOOR & WINDOWS

DESCRIPTION	OPENING	SKILL LEVEL	LINTEL LEVEL
D	1.20	medium	2.64
D1	1.00	medium	2.64
D2	0.90	medium	2.64
D3	0.75	medium	2.64
W	2.00	0.80	2.64
W1	1.50	0.80	2.64
W2	1.30	0.80	2.64

AREA STATEMENT

1. TOTAL PLOT AREA	159.16	100
2. PROP.GROUND FL. COVD.AREA	84.36	53.00
3. PROP FIRST FL. COVD.AREA	84.36	53.00
4. PROP MUMMTY COVD.AREA	09.11	05.75
5. TOTAL COVD.AREA	177.83	
6. OPEN AREA ON GROUND FL.	74.8	

SCALE

NORTH

 $\text{N} \equiv \text{O}^-$

PROPOSED UNIT PLAN OF PLOT NO. 73-B
AT DWARKESH CITY, (KHASRA
NO.1608,1609,1610,1612,1614,1615
& 1616) VILLAGE KUNDOL, AGRA

OWNER:- KRISHNA BUILD ZONE L.L.P.

ARCHITECT'S SIGN:

OWNER SIGN:-








For Krishna Buildzone LLP
Yashvir Singh
B. ARCH.
Designated Partner

~~WHEELER CONSULTANTS~~
SUBMISSION NO.

Khandari Road

RA-7, PH: 232/234

THEME CONSULTANTS

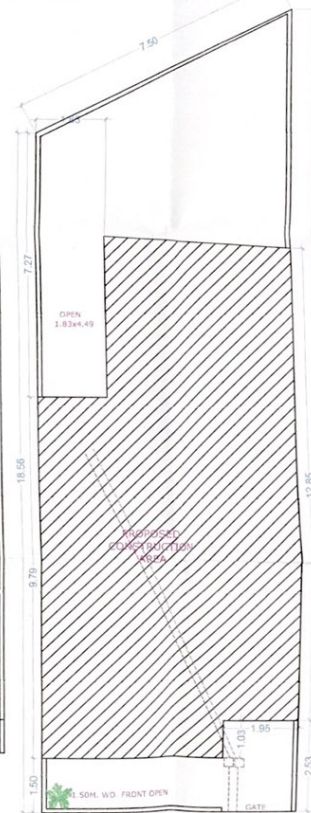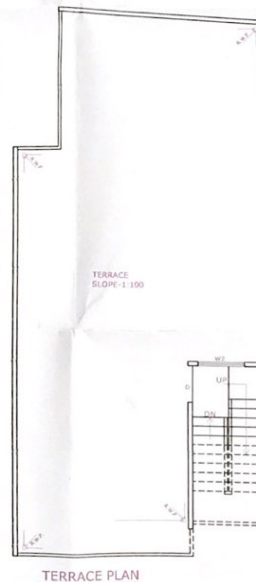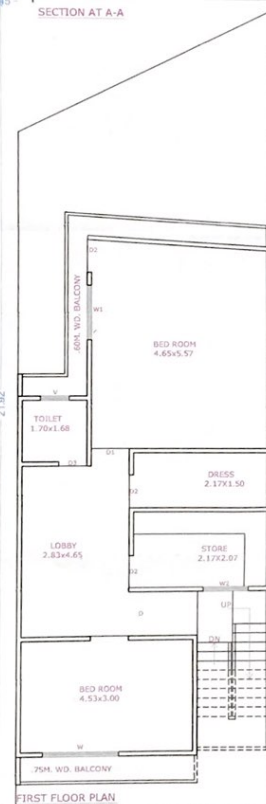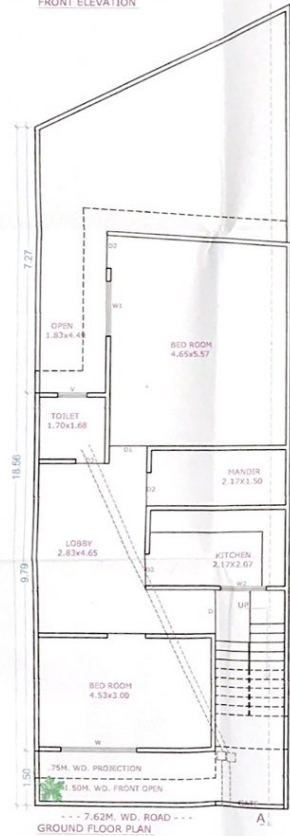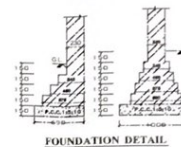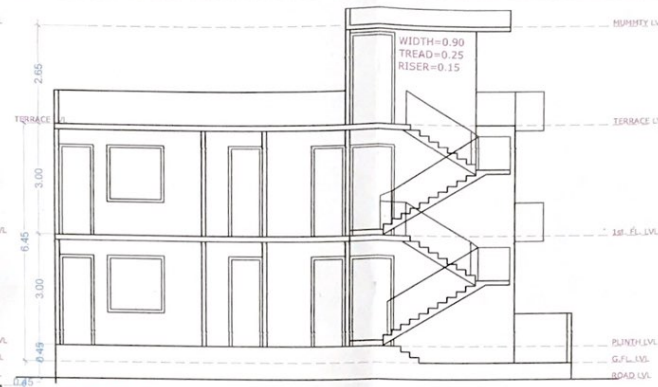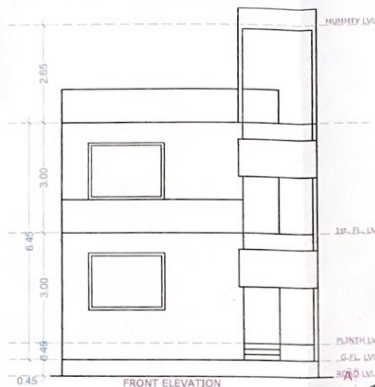

SPACE FOR SEAL

73-A

प्लॉट 2050
11/9/2023

अभिप्रेता
विश्व कंकण, अग्र

अपर मुख्य अधिकारी
जिला पंचायत, अग्र

REFERENCE

PROPOSED WORK SHOWN ☐
OTHER'S PROPERTY ☐
SEWER LINE ☐

SCHEDULE OF DOOR & WINDOWS

DESCRIPTION	QTY	UNIT	QTY	UNIT
D1	1	DOOR	1	DOOR
D2	1	DOOR	1	DOOR
AREA STATEMENT

NO.	DESCRIPTION	AREA (SQ. M)	%
1.	TOTAL PLOT AREA	135.71	100
2.	PROP GROUND FL. COVD AREA	84.36	62.16
3.	PROP FIRST FL. COVD AREA	84.36	62.16
4.	PROP MUMMITY COVD AREA	09.11	66.71
5.	TOTAL COVD AREA	177.83	1.31
6.	OPEN AREA ON GROUND FL.	51.35	37.83

SCALE	
NORTH	N

PROPOSED UNIT PLAN OF PLOT NO. 73-A
AT DWARKESH CITY (KHASRA NO.160B,
1609,1610,1612,1614,1615
& 1616) VILLAGE KUNDOL, AGRA

OWNER:- KRISHNA BUILD ZONE L.L.P.

ARCHITECT'S SIGN: *Jashwanth Singh* For Krishna Buildzone LLP
B. ARCH. Designated Partner

ENGINEER'S SIGN: *Praveen Kumar*
CIVIL ENGINEER
REG. NO. CA/1000/25008

THEME CONSULTANTS