


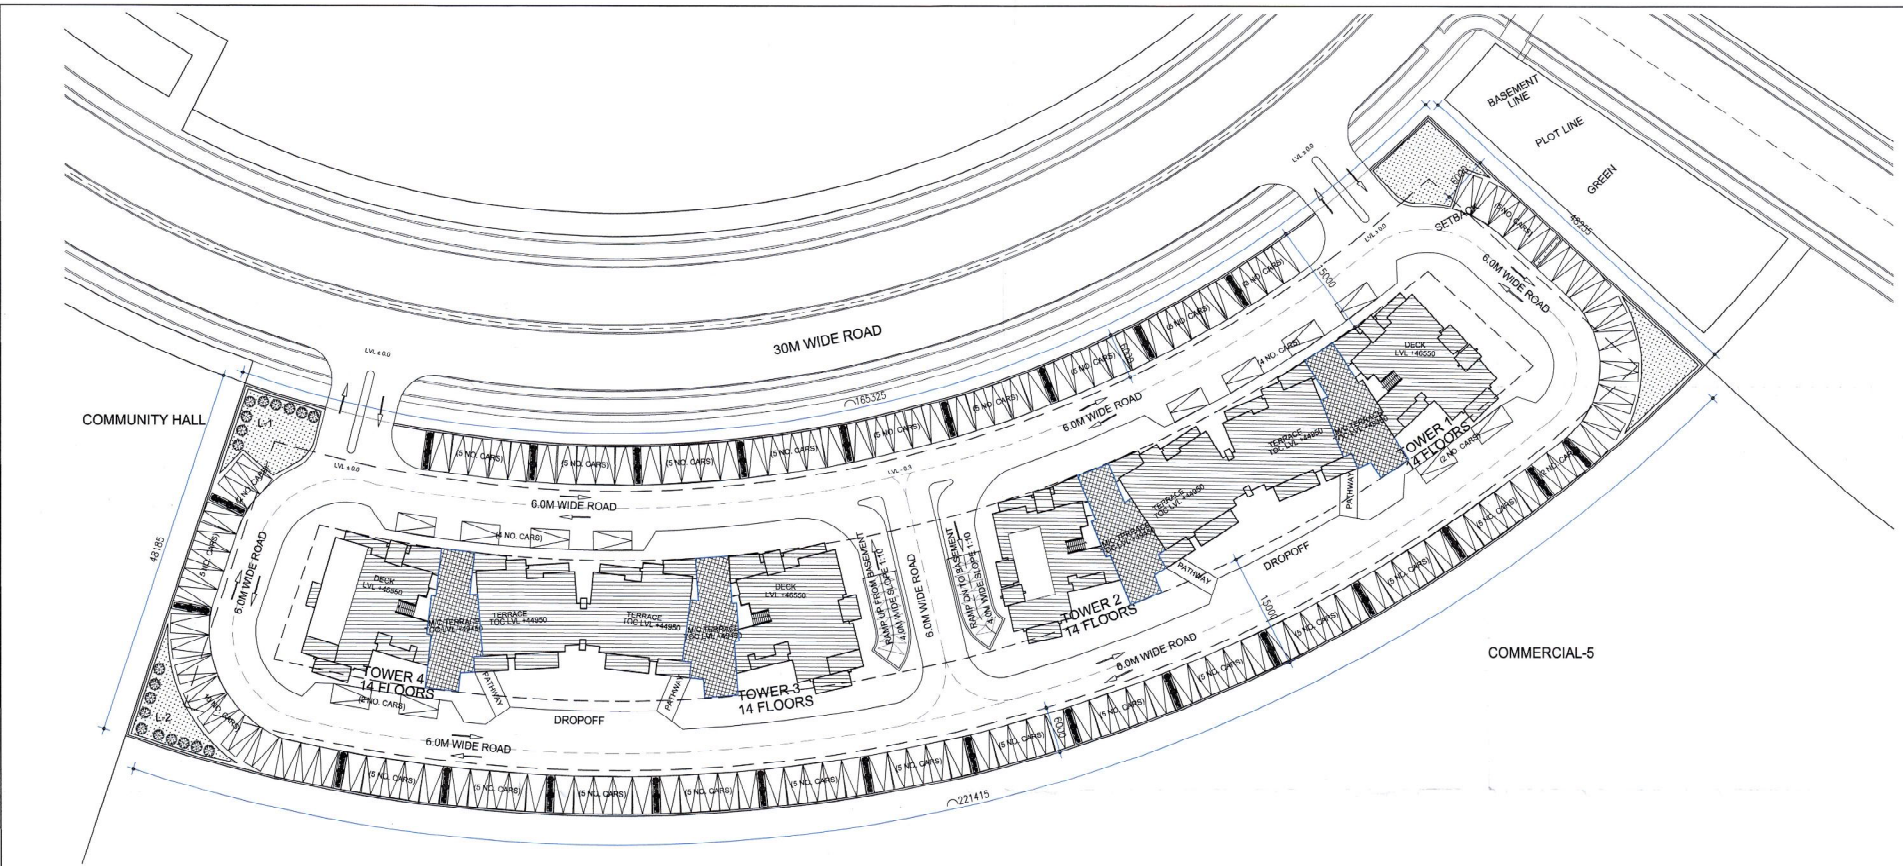

- प्रतिबन्ध**
1. इस योजना को 30.08.2017 को मंजूर किया गया है।
 2. इस योजना को 30.08.2017 को मंजूर किया गया है।
UNIT DETAILS (TOWER-1 & 2)			
SL.NO.	UNIT TYPE	AREA(SQM)	TOTAL NO. OF UNIT
1	TYPE-1 (4BHK)	192.14	56
2	TYPE-2 (3BHK)	154.21	
UNIT DETAILS (TOWER-3 & 4)			
1	TYPE-1 (4BHK)	209.98	56
2	TYPE-2 (3BHK)	153.49	
5	TOTAL		112

CALCULATIONS OF AREAS			
SL.NO.	DESCRIPTION	No./(%)	AREA IN SQ-MT.
1	PLOT AREA	100	9318.06
2	PERMISSIBLE GROUND COVERAGE (35% OF PLOT AREA)	35%	3261.32
3	PERMISSIBLE FAR (2.50 OF PLOT AREA)	2.5	23295.15
4	PERMISSIBLE NO. OF UNITS @200 UNITS/HAC	186	
5	REQUIRED NO. OF PARKING @ 1.5 FCS/UNIT + 10%	185	CARS
6	REQUIRED LANDSCAPE GREEN@15%(PLOT AREA)	15%	1397.71
7	REQUIRED NO. OF TREES @ 50 NOS/HAC	47	TREES
ACHIEVED AREAS:			
7	ACHIEVED GROUND COVERAGE	22.82%	2,126.02
8	ACHIEVED FAR	2.44	22,754.18
9	NO. OF UNITS PROVIDED	112	
10	PROVIDED NO. OF PARKING		
a	BASEMENT	87	
b	SURFACE	148	
11	TOTAL PARKING	235	CARS
12	ACHIEVED LANDSCAPED GREEN AREA	17.71	1650.32
13	ACHIEVED NO. OF TREES	114	TREES
14	REMAINING FAR		540.97

AREA DETAILS OF GH-04																									
Floors (Area in Sq.Mt)															BALCONY AREA	GROUND COVERAGE	NO. OF TOWERS	TOTAL GROUND COVERAGE	TOTAL FAR AREA	No. Of Units	No. of Person@ 5P/Fiat	Fire Escape	Permissible Murmty & Mach. Rm.	Additional Murmty & Mach. Rm. For area	Total Area For Feet
	PARTICULARS	ground	1st	2nd	3rd	4th	5th	6th	7th	8th	9th	10th	11th	12th	13th										
TOWER-1 & TOWER-2	AREA	443.83	400.73	401.92	401.92	401.92	401.92	401.92	401.92	401.92	401.92	401.92	401.92	401.92	243.88	157.02	522.34	2	1044.68	11118.34	56				
	NO. OF UNIT	2	2	2	2	2	2	2	2	2	2	2	2	2	2							280	33.84	160.90	99.22
TOWER-3 & TOWER-4	AREA	460.77	419.36	421.05	421.05	421.05	421.05	421.05	421.05	421.05	421.05	421.05	421.05	421.05	263.21	159.80	340.67	2	1061.34	11633.84	36				
	NO. OF UNIT	2	2	2	2	2	2	2	2	2	2	2	2	2	2							280	33.84	174.46	65.66
BASEMENT																								4542.77	
	TOTAL															316.82		4	2126.02	22754.18	112	560	67.68	335.36	184.88

PROJECT TITLE:
PROPOSED GROUP HOUSING-6
SITUATED AT INTEGRATED TOWNSHIP
AT BAGHAMAU VILLAGE ,LUCKNOW

KEYPLAN:

KHASRA NO.
374P, 375P, 381, 382 KA, 630P,
631P, 635P, 653P

SUBMISSION DRAWING

NORTH:

NOTE:

1. This drawing is for the purpose of submission only and is not to be used for any other purpose without the written consent of the architect.

DRAWING TITLE:
SITE PLAN

SCALE: 1:350 DATE: 28-08-16
DRAWN: GHEKED
PAPER: ISSUED

CLIENT & DEVELOPER:
M/S. ANS Developers Pvt. Ltd.
(Lead Member of Consortium of ANS
Constructions Ltd.)
Respl. Office: 308, Tulsi Chambers, Nariman Point,
Mumbai- 400021.

DESIGN ARCHITECT:

FLUISING & FIRE:
M/s. Techno Engineering Consultants
Picket-A, 38 D, Sagartha Extension
New Delhi - 110014
Phone No. - 8111094666

ARCHITECT:
A.R. SAURABH GUPTA
COA Reg. No. GA-2008/42317

OWNER:

D NO. GH-6-01 S NO. 01/13