



यमुना एक्सप्रेस-वे औद्योगिक विकास प्राधिकरण

प्रथम ब्लॉक, कनसिलियत कॉम्पलेक्स, ब्लॉक पी-2, सैड-ओपेगा-1, ग्रेटर नोएडा, सिटी-201306 जलण्ड-नौतन ब्रुड नगर (80000)

पत्रांक-वाई.ई.ए./नियोजन/349/2024

दिनांक- 08-11-2024

सेवा में,

M/s Presidency Infraheights Pvt. Ltd.
2201, 2nd Floor, Express Trade Tower-2 (ETT-2)
Sector-132 Noida-201301

विषय-भूखण्ड संख्या-GH-F-2, सैक्टर- 25 (SDZ) पर स्वीकृत भवन मानचित्रों के पुनर्वैधीकरण के सम्बन्ध में।

महोदय,

कृपया अपने आवेदन दिनांक-16.03.2023 का सन्दर्भ ग्रहण करने का कष्ट करें। भूखण्ड संख्या-GH-F-2, सैक्टर- 25 (SDZ) पर स्वीकृत भवन मानचित्रों के पुनर्वैधीकरण के सम्बन्ध में है। स्वीकृत भवन मानचित्रों के पुनर्वैधीकरण के सम्बन्ध में प्रस्तुत प्रपत्रों के आधार पर सम्यक विचारोपरान्त स्वीकृति मुख्य कार्यपालक अधिकारी द्वारा प्रदान की गयी है। इस सम्बन्ध में मुझे यह कहने का निर्देश हुआ है कि भूखण्ड संख्या-GH-F-2, सैक्टर- 25 (SDZ) पर स्वीकृत भवन मानचित्रों की वैधता दिनांक-11.07.2023 से दिनांक-10.07.2028 तक पुनर्वैधीकरण निम्न शर्तों के साथ किया जा रहा है:-

1. संस्था द्वारा उपलब्ध कराये गये शपथ के अनुसार भूखण्ड के सापेक्ष अतिरिक्त प्रतिकर के मद में समस्त देयता कम्पलीशन से पूर्व जमा कराया जाना अनिवार्य होगा। साथ ही यदि कोई अन्य देयता बनती है, तो उसका भुगतान संस्था द्वारा किया जायेगा।
2. भूखण्ड पर कम्पलीशन से पूर्व संस्था द्वारा श्रम विभाग में समस्त देयता जमा करते हुये अनापत्ति प्रमाण पत्र प्रस्तुत करना अनिवार्य होगा।
3. प्राधिकरण द्वारा पूर्व में जारी स्वीकृत पत्र दिनांक-08.08.2014 में उल्लिखित शेष शर्तें यथावत रहेंगी।

संलग्नक- पुनर्वैधीकरण मानचित्र की प्रति।

भवदीय,


08.11.2024

प्रभारी महाप्रबन्धक (नियोजन)

प्रतिलिपि:-

- महाप्रबन्धक (परियोजना) को सूचनार्थ एवं आवश्यक कार्यवाही हेतु प्रेषित।
- प्रबन्धक -सम्पत्ति को सूचनार्थ एवं आवश्यक कार्यवाही हेतु प्रेषित।

प्रभारी महाप्रबन्धक (नियोजन)

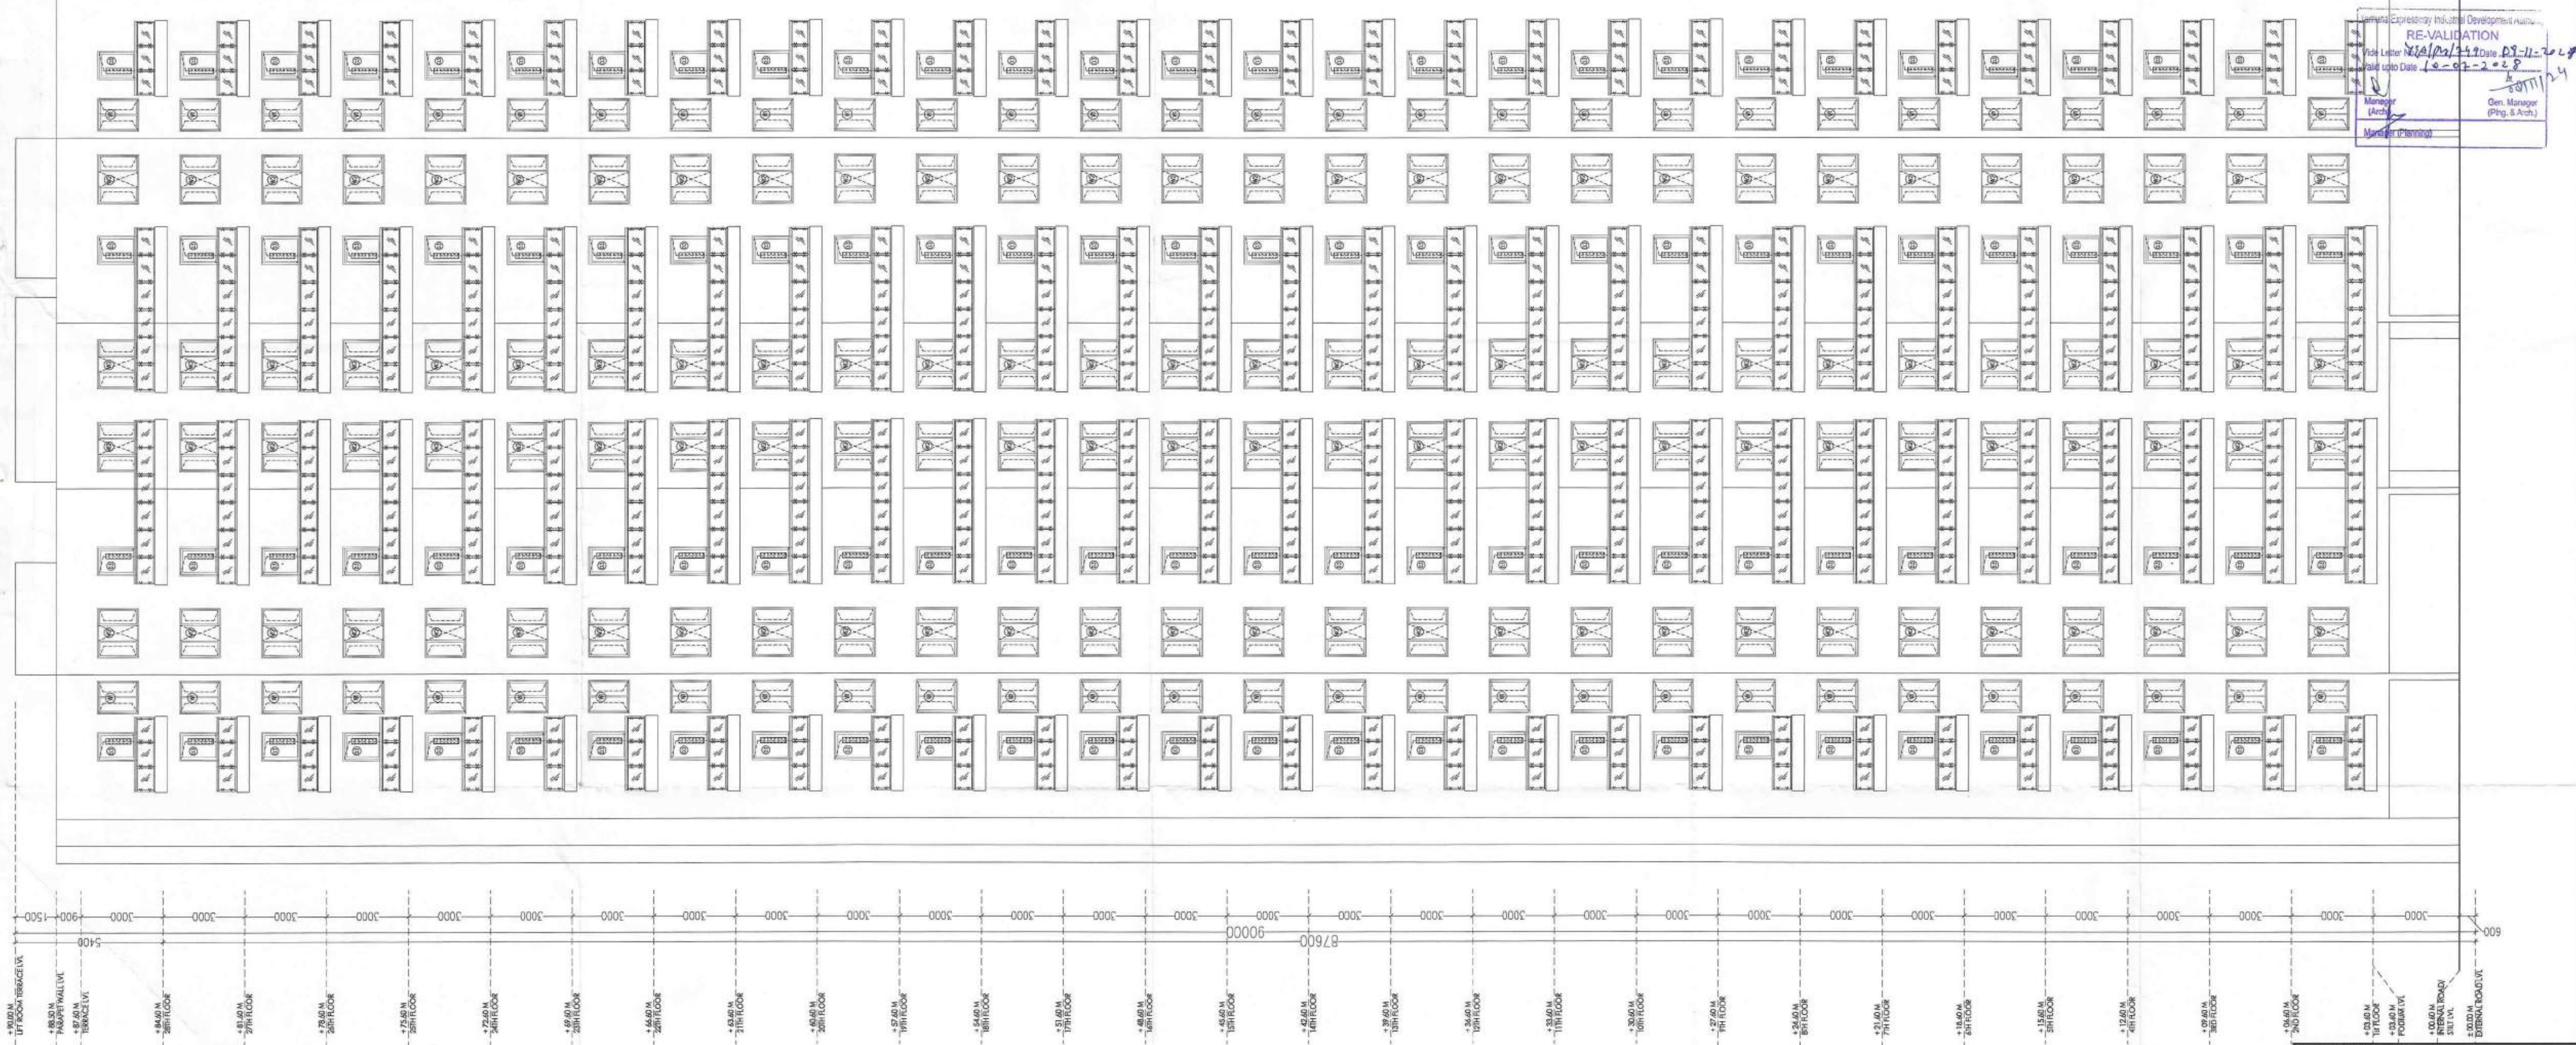

FRONT ELEVATION

PROJECT NAME & ADDRESS :
PROPOSED
GROUP HOUSING PROJECT
AT PLOT NO. : F-2, GH-F, JAY PEE GREENS SPORTS CITY, SOZ, SECTOR -
25, YEIDA AREA, GAUTAM BUDDH NAGAR, UTTAR PRADESH

OWNER NAME & ADDRESS :
**M/S PRESIDENCY
 INFRAHEIGHTS PVT LTD.**
 OFFICE - 2201, EXPRESS TRADE TOWER, SECTOR - 132, NOIDA

AUTHORIZED SIGNATORY'S SIGNATURE & SEAL:	ARCHITECT SIGNATURE & SEAL:
---	-----------------------------

 *[Signature]*
AMRENDRA KR SRIVASTAVA, ARCHITECT
COUNCIL REGISTRATION NO. CA/2003/32205

PRINCIPAL ARCHITECT NAME & ADDRESS:
ARCHITECT HAFEEZ
CONTRACTOR
 29, BANK STREET, MUMBAI 400 023, TEL: 2266 1920

DRAWING PREPARED BY/ LIAISONING ARCHITECT NAME & ADDRESS :
RENAISSANCE
 ARCH CONSULTANT PVT LTD
 611-9, E-Block, Greater Kailash-II, New Delhi-110048, Tel.: +91-11-41625448
 Fax: +91-11-41634488, Email: renaisance.arch@gmail.com, Web: www.renaissance.net.in

BUILDING/BLOCK/FLOOR/PART:	NORTH:
TOWER TYPE 2	

DRAWING TITLE :
FRONT ELEVATION


DEALT :	ARUN/ VIKAS	CHECKED :	AMRENDRA KR SRI
---------	-------------	-----------	-----------------

SCALE: 1:100 on A1/1:200 on A3	DATE: 16:07:2014
-----------------------------------	---------------------

DRAWING NO.:	SHEET NO.:
	12/17

Kannada Expressway Impl. Development Authority
 APPROVED
 P/18/BR-28/1010 08/08/2019
 21/02/2019
 Gen. Manager
 (Planning & Archt.)
 Checked & Verified By


Yamuna Expressway Industrial Development Authority
RE-VALIDATION
Vide Letter No. YEP/PMC/BP-20/1730 Date 26/7/19
Valid upto Date 10/07/2023
[Signature]
Manager
(Arch.)
[Signature]
Gen. Manager
(Plg. & Arch.)

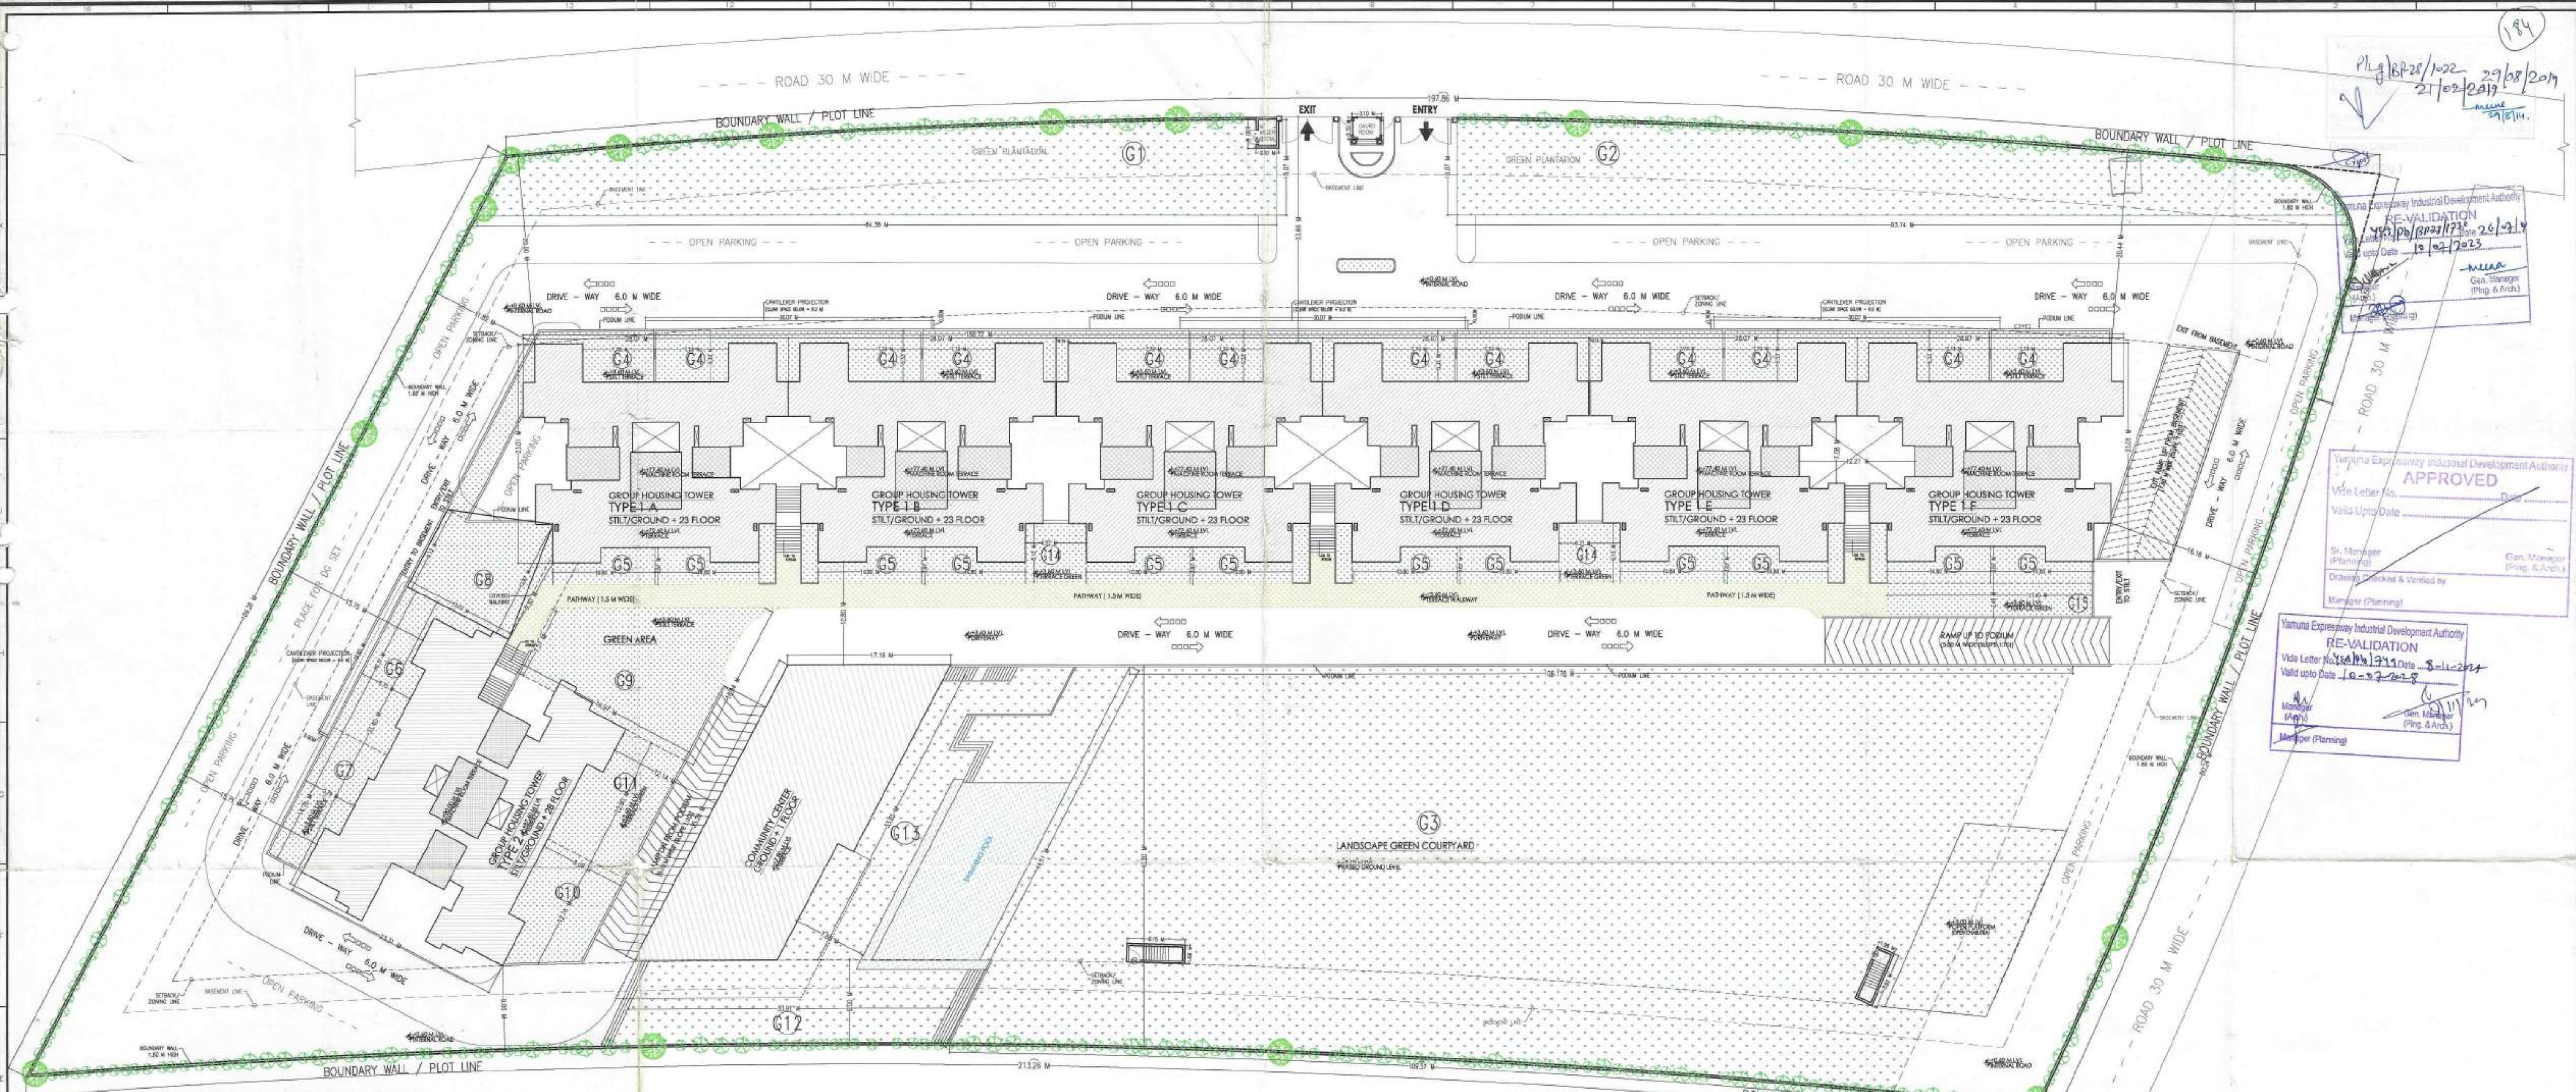

SITE / LANDSCAPE PLAN


MASTER AREA CHART		
SL. NO.	DESCRIPTION	AREA (in Sqm)
1	TOTAL SITE AREA	20225.00
2	PERMISSIBLE FAR	3.00
3	PERMISSIBLE STANDARD FAR	60725.00
4	PERMISSIBLE 15% ADDED FAR	0.45
5	PERMISSIBLE 15% ADDED FAR (Sqrm)	9105.75
6	PROPOSED FAR	
7	PROPOSED STANDARD FAR (Under Group Housing)	80898.40
8	PROPOSED STANDARD FAR (Under Meter Room)	6.00
9	TOTAL PROPOSED STANDARD FAR	80904.40
10	PROPOSED ADDED FAR (Under Group Housing)	8202.35
11	PROPOSED ADDED FAR (Under Community Center)	885.95
12	PROPOSED ADDED FAR (Under Guard Room)	7.29
13	TOTAL PROPOSED 15% ADDED FAR	9105.59
14	PROPOSED Non FAR	
15	Basement Floor	7618.91
16	Basement Floor	18669.40
17	Basement Floor	2888.98
18	PROPOSED TOTAL BUILT AREA (P+G+H+J+K)	96785.25
19	PERMISSIBLE GROUND COVERAGE	25.00%
20	PERMISSIBLE GR COV	5068.75
21	PROPOSED GROUND COVERAGE (Under Group Housing)	2875.04
22	PROPOSED GROUND COVERAGE (Under Community Center, Guard Room, Meter Room, Open Fire Staircase)	525.55
23	TOTAL PROPOSED GROUND COVERAGE (P+H+J)	3400.59
24	DENSITY	
25	PERMISSIBLE STANDARD DENSITY	1400/Ha
26	PERMISSIBLE STANDARD DENSITY	2833
27	PROPOSED DENSITY	2831
28	GREEN AREA (PARK & PLAYGROUND)	16634.36
29	TOTAL GREEN AREA ON SITE	8417.19
30	REQUIRED GREEN AREA (Percentage)	50% of above
31	REQUIRED GREEN AREA (Sqrm)	8417.19
32	PROPOSED GREEN AREA (Sqrm)	8417.19

FAR AREA CALCULATION FOR ALL BUILDING BLOCKS		
SL. NO.	DESCRIPTION	Area Under Standard FAR
1	Ground Floor	20225.00
2	1st Floor	20225.00
3	2nd Floor	20225.00
4	3rd Floor	20225.00
5	4th Floor	20225.00
6	5th Floor	20225.00
7	6th Floor	20225.00
8	7th Floor	20225.00
9	8th Floor	20225.00
10	9th Floor	20225.00
11	10th Floor	20225.00
12	11th Floor	20225.00
13	12th Floor	20225.00
14	13th Floor	20225.00
15	14th Floor	20225.00
16	15th Floor	20225.00
17	16th Floor	20225.00
18	17th Floor	20225.00
19	18th Floor	20225.00
20	19th Floor	20225.00
21	20th Floor	20225.00
22	21st Floor	20225.00
23	22nd Floor	20225.00
24	23rd Floor	20225.00
25	24th Floor	20225.00
26	25th Floor	20225.00
27	26th Floor	20225.00
28	27th Floor	20225.00
29	28th Floor	20225.00
30	29th Floor	20225.00
31	30th Floor	20225.00
32	31st Floor	20225.00
33	32nd Floor	20225.00
34	33rd Floor	20225.00
35	34th Floor	20225.00
36	35th Floor	20225.00
37	36th Floor	20225.00
38	37th Floor	20225.00
39	38th Floor	20225.00
40	39th Floor	20225.00
41	40th Floor	20225.00
42	41st Floor	20225.00
43	42nd Floor	20225.00
44	43rd Floor	20225.00
80	79th Floor	20225.00
81	80th Floor	20225.00
82	81st Floor	20225.00
83	82nd Floor	20225.00
84	83rd Floor	20225.00
85	84th Floor	20225.00
86	85th Floor	20225.00
87	86th Floor	20225.00
88	87th Floor	20225.00
89	88th Floor	20225.00
90	89th Floor	20225.00
91	90th Floor	20225.00
92	91st Floor	20225.00
93	92nd Floor	20225.00
94	93rd Floor	20225.00
95	94th Floor	20225.00
96	95th Floor	20225.00
97	96th Floor	20225.00
98	97th Floor	20225.00
99	98th Floor	20225.00
100	99th Floor	20225.00
101	100th Floor	20225.00
102	101st Floor	20225.00
103	102nd Floor	20225.00
104	103rd Floor	20225.00
105	104th Floor	20225.00
106	105th Floor	20225.00
107	106th Floor	20225.00
108	107th Floor	20225.00
109	108th Floor	20225.00
110	109th Floor	20225.00
111	110th Floor	20225.00
112	111th Floor	20225.00
113	112th Floor	20225.00
114	113th Floor	20225.00
115	114th Floor	20225.00
116	115th Floor	20225.00
117	116th Floor	20225.00
118	117th Floor	20225.00
119	118th Floor	20225.00
120	119th Floor	20225.00
121	120th Floor	20225.00
122	121st Floor	20225.00
123	122nd Floor	20225.00
124	123rd Floor	20225.00
125	124th Floor	20225.00
126	125th Floor	20225.00
127	126th Floor	20225.00
128	127th Floor	20225.00
129	128th Floor	20225.00
130	129th Floor	20225.00
131	130th Floor	20225.00
132	131st Floor	20225.00
133	132nd Floor	20225.00
134	133rd Floor	20225.00
135	134th Floor	20225.00
136	135th Floor	20225.00
137	136th Floor	20225.00
138	137th Floor	20225.00
139	138th Floor	20225.00
140	139th Floor	20225.00
141	140th Floor	20225.00
142	141st Floor	20225.00
143	142nd Floor	20225.00
144	143rd Floor	20225.00
145	144th Floor	20225.00
146	145th Floor	20225.00
312	311st Floor	20225.00
313	312nd Floor	20225.00
314	313rd Floor	20225.00
315	314th Floor	20225.00
316	315th Floor	20225.00
317	316th Floor	20225.00
318	317th Floor	2022

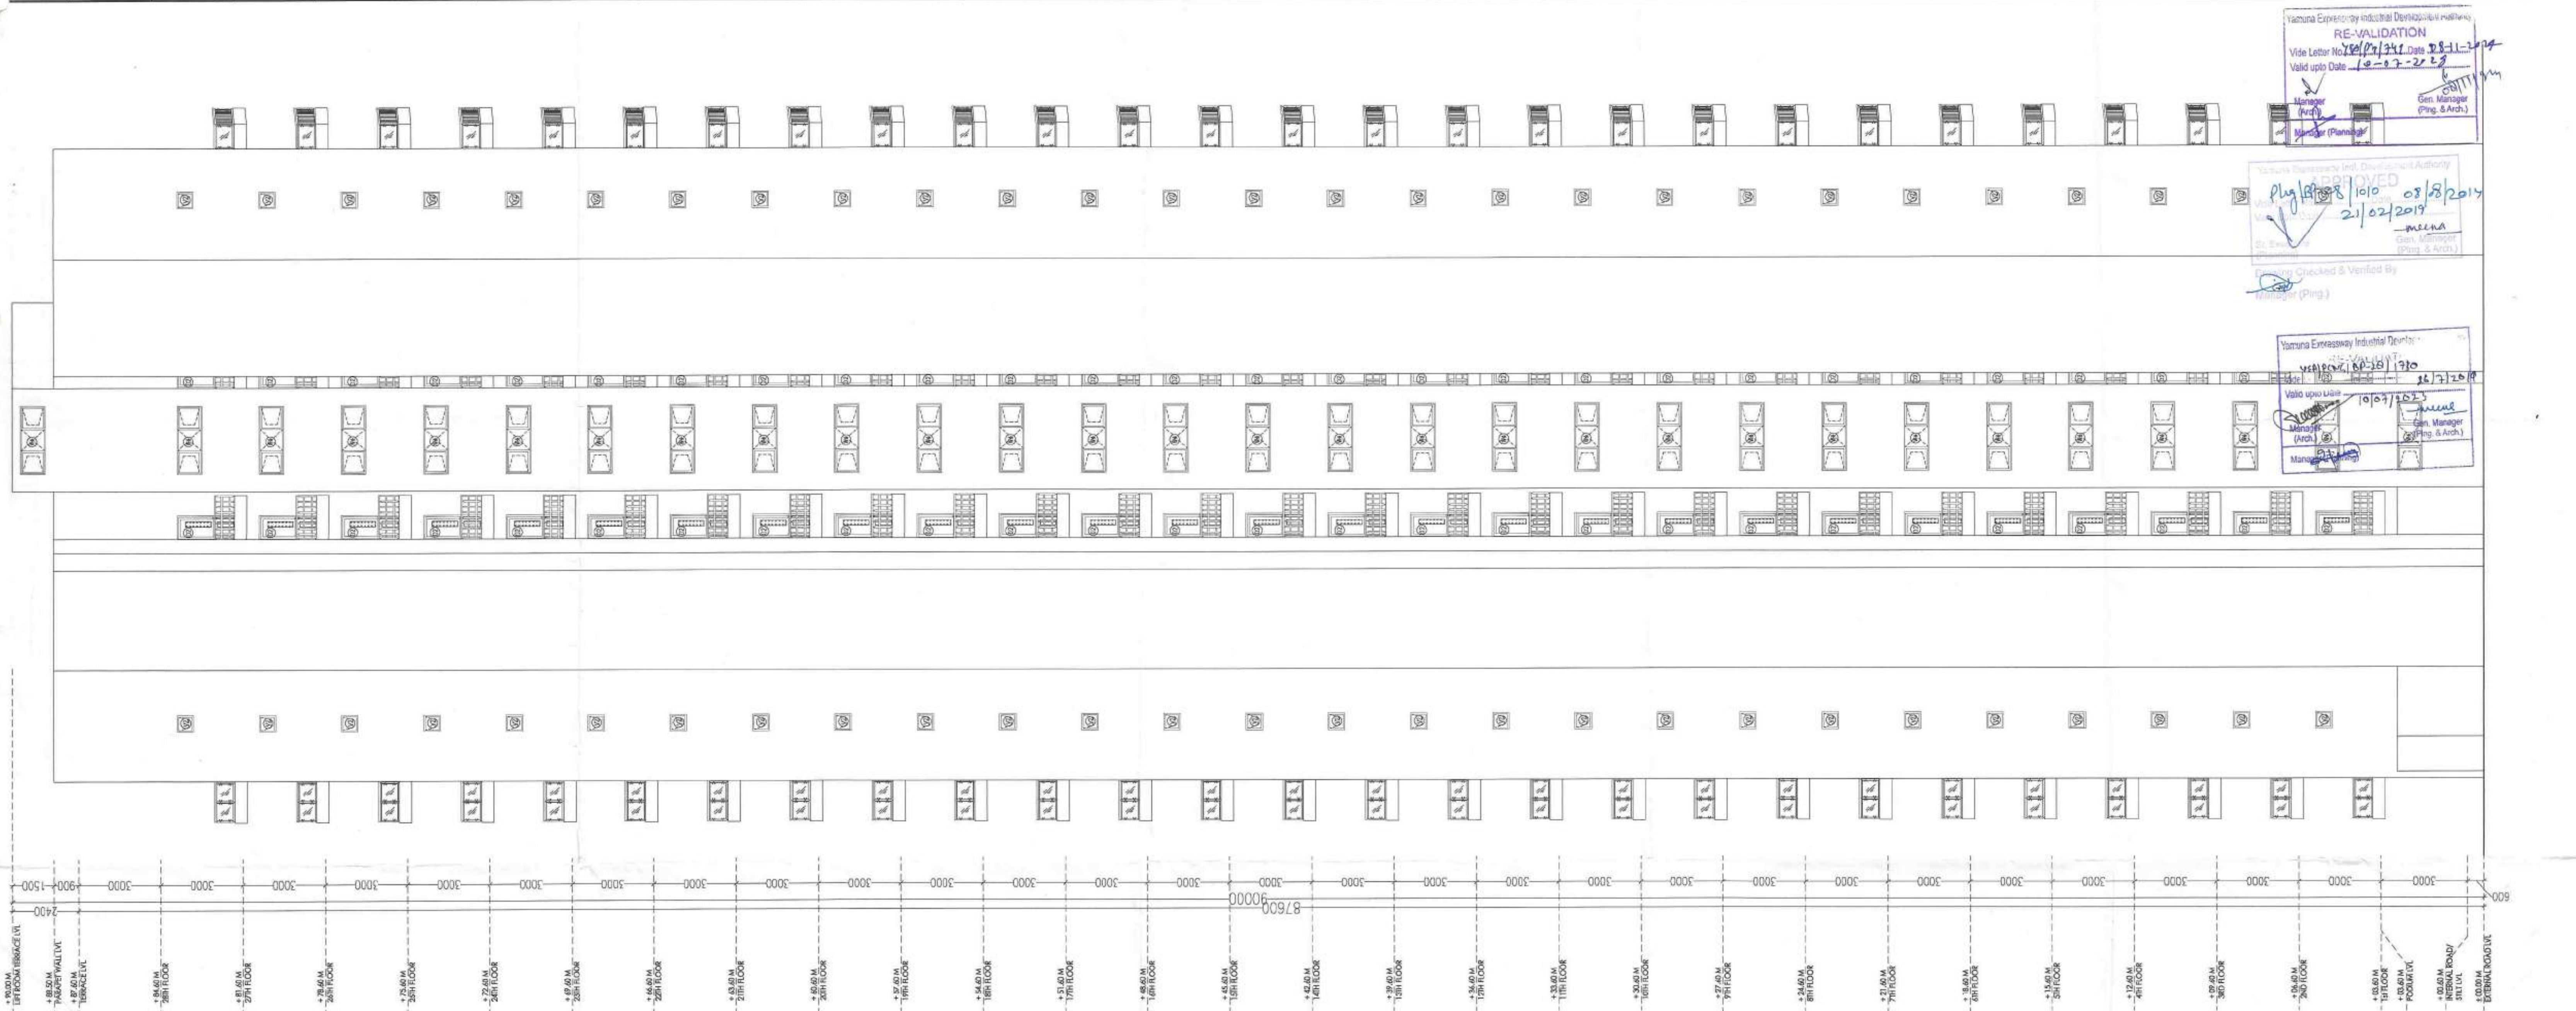

SIDE ELEVATION

PROJECT NAME & ADDRESS : PROPOSED GROUP HOUSING PROJECT AT PLOT NO. : F-2, GH-F, JAY PEE GREENS SPORTS CITY, SDZ, SECTOR - 25, YEIDA AREA, GAUTAM BUDDH NAGAR, UTTAR PRADESH	
OWNER NAME & ADDRESS : M/S PRESIDENCY INFRAHEIGHTS PVT LTD. OFFICE - 2201, EXPRESS TRADE TOWER, SECTOR - 132, NOIDA	
AUTHORIZED SIGNATORY'S SIGNATURE & SEAL 	ARCHITECT SIGNATURE & SEAL  AMRENDRA KR. SRIVASTAVA Architect Regn. No. CA2003/32205 AMRENDRA KR. SRIVASTAVA, ARCHITECT COUNCIL REGISTRATION NO. CA/2003/32205
PRINCIPAL ARCHITECT NAME & ADDRESS : ARCHITECT HAFEEZ CONTRACTOR 29, BANK STREET, MUMBAI 400 023, TEL: 2266 1920	
DRAWING PREPARED BY/ LIAISONING ARCHITECT NAME & ADDRESS : RENAISSANCE ARCH CONSULTANT PVT LTD 811-B, L-Block, Greater Kailash-II, New Delhi-110048, Tel: +91-11-41624489 Fax: +91-11-41634488, Email: renaissance.arch@gmail.com, Web: www.renaissance.net.in	
BUILDING/BLOCK/DOOR/PART : TOWER TYPE 2	NORTH : 
DRAWING TITLE : SIDE ELEVATION	
DESIGN : ARUN/VIKAS	CHECKED : AMRENDRA KR SRI
SCALE : 1 : 100 on A1/1 : 200 on A3	DATE : 16:07:2014
DRAWING NO. : 12D 13-12 SUB - ELE+SEC 03/04	SHEET NO. : 11/17

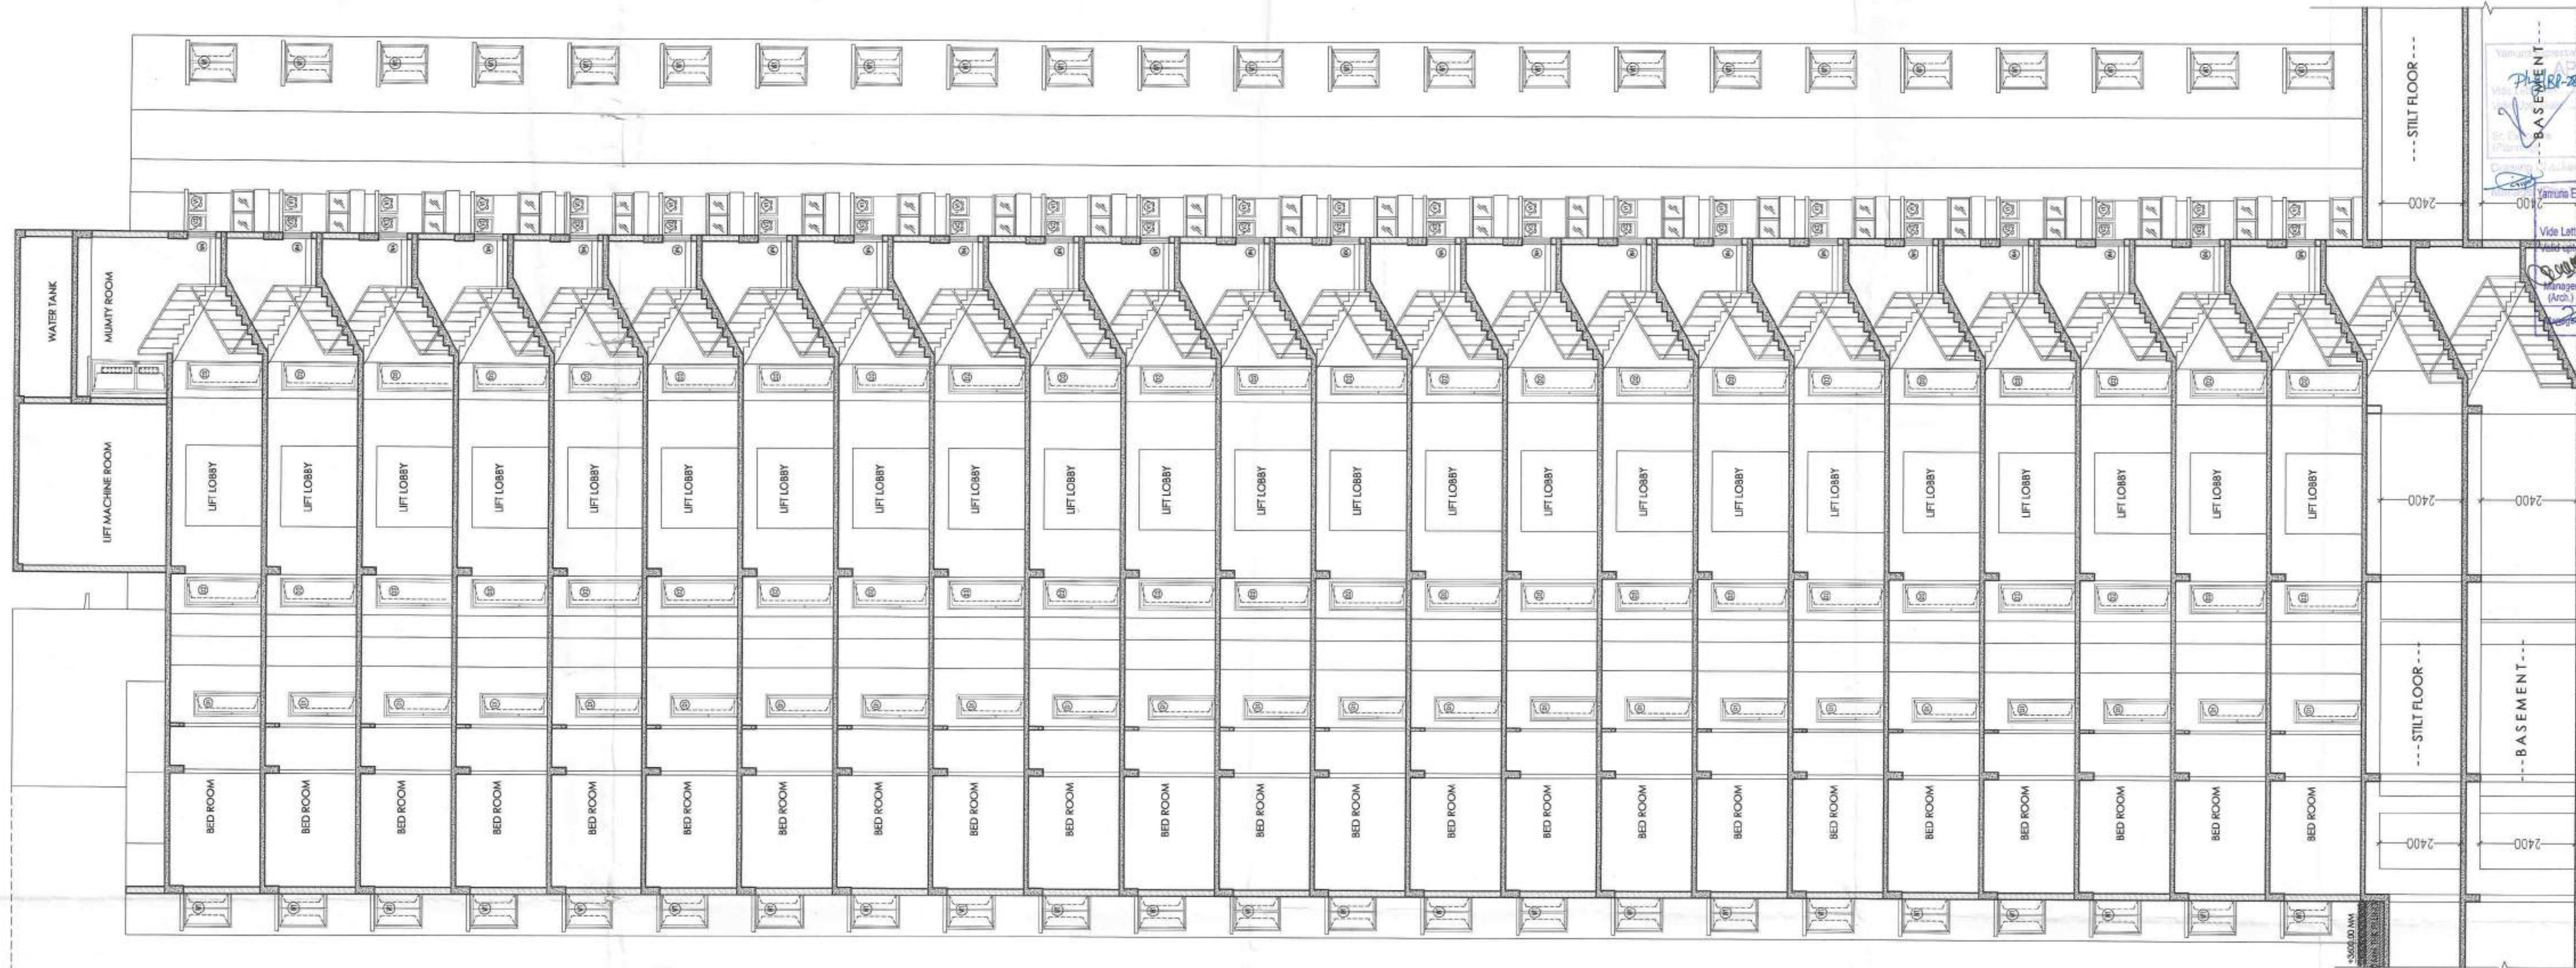

77.400
72.600
70.000
0.000
-2.400
-4.800
-1000.000

PROJECT NAME & ADDRESS :
PROPOSED
GROUP HOUSING PROJECT
AT PLOT NO. : F-2, GH-E, JAY PEE GREENS SPORTS CITY, SDZ, SECTOR -
25, YEIDA AREA, GAUTAM BUDDH NAGAR, UTTAR PRADESH

OWNER NAME & ADDRESS :
**M/S PRESIDENCY
INFRAHEIGHTS PVT LTD.**
OFFICE - 2201, EXPRESS TRADE TOWER, SECTOR - 132, NOIDA

AUTHORIZED SIGNATORY'S
SIGNATURE & SEAL:

AMRENDRA KR. SRIVASTAVA
ARCHITECT
COUNCIL REGISTRATION NO. CA/2003/52205

PRINCIPAL ARCHITECT NAME & ADDRESS :
**ARCHITECT HAFEEZ
CONTRACTOR**
29, BANK STREET, MUMBAI 400 023, TEL: 2266 1920

DRAWING PREPARED BY / LIAISONING ARCHITECT NAME & ADDRESS :
**RENAISSANCE
ARCH CONSULTANT PVT LTD**
811/9, "E-BITECH", Greater Kailash-II, New Delhi-110048, Tel: +91-11-41924488
Fax: +91-11-41936488, Email: renaissance.arch@gmail.com, web: www.renaissance.net.in

BUILDING/BLOCK/FLOOR/PART :
TOWER TYPE 1

DRAWING TITLE :
SECTION A-A

DATE :
ARUN/ VIKAS



CHECKED :
AMRENDRA KR SRI


SCALE :
1 : 100 on A1/1 : 200 on A3

DATE :
16:07:2014


DRAWING NO. :
12D 13-12 SUB - ELE+SEC 01/04

SHEET NO. :
09/17

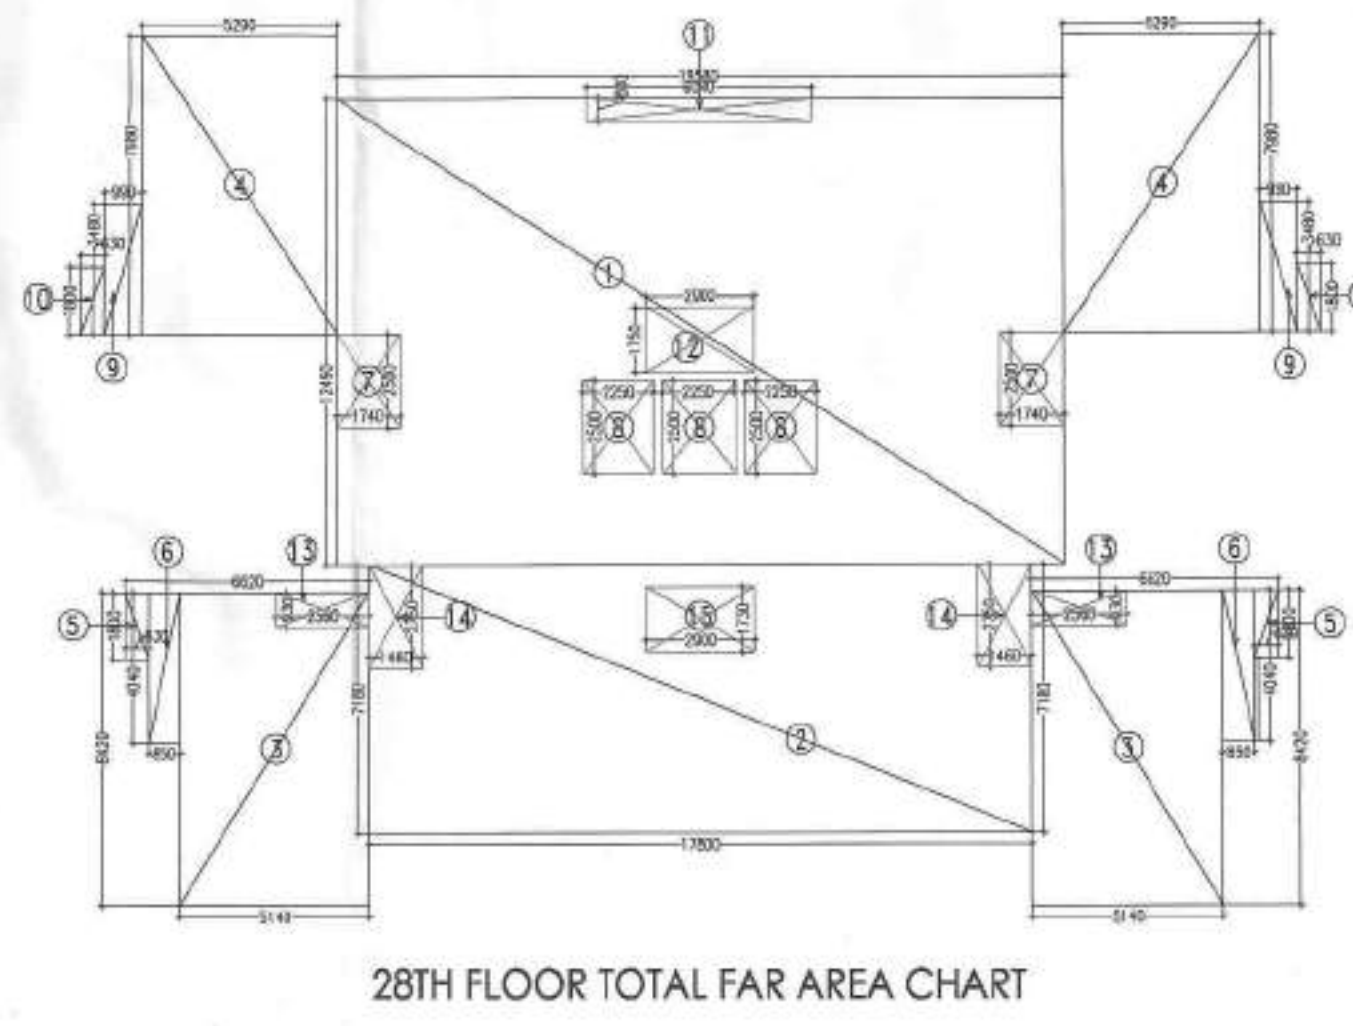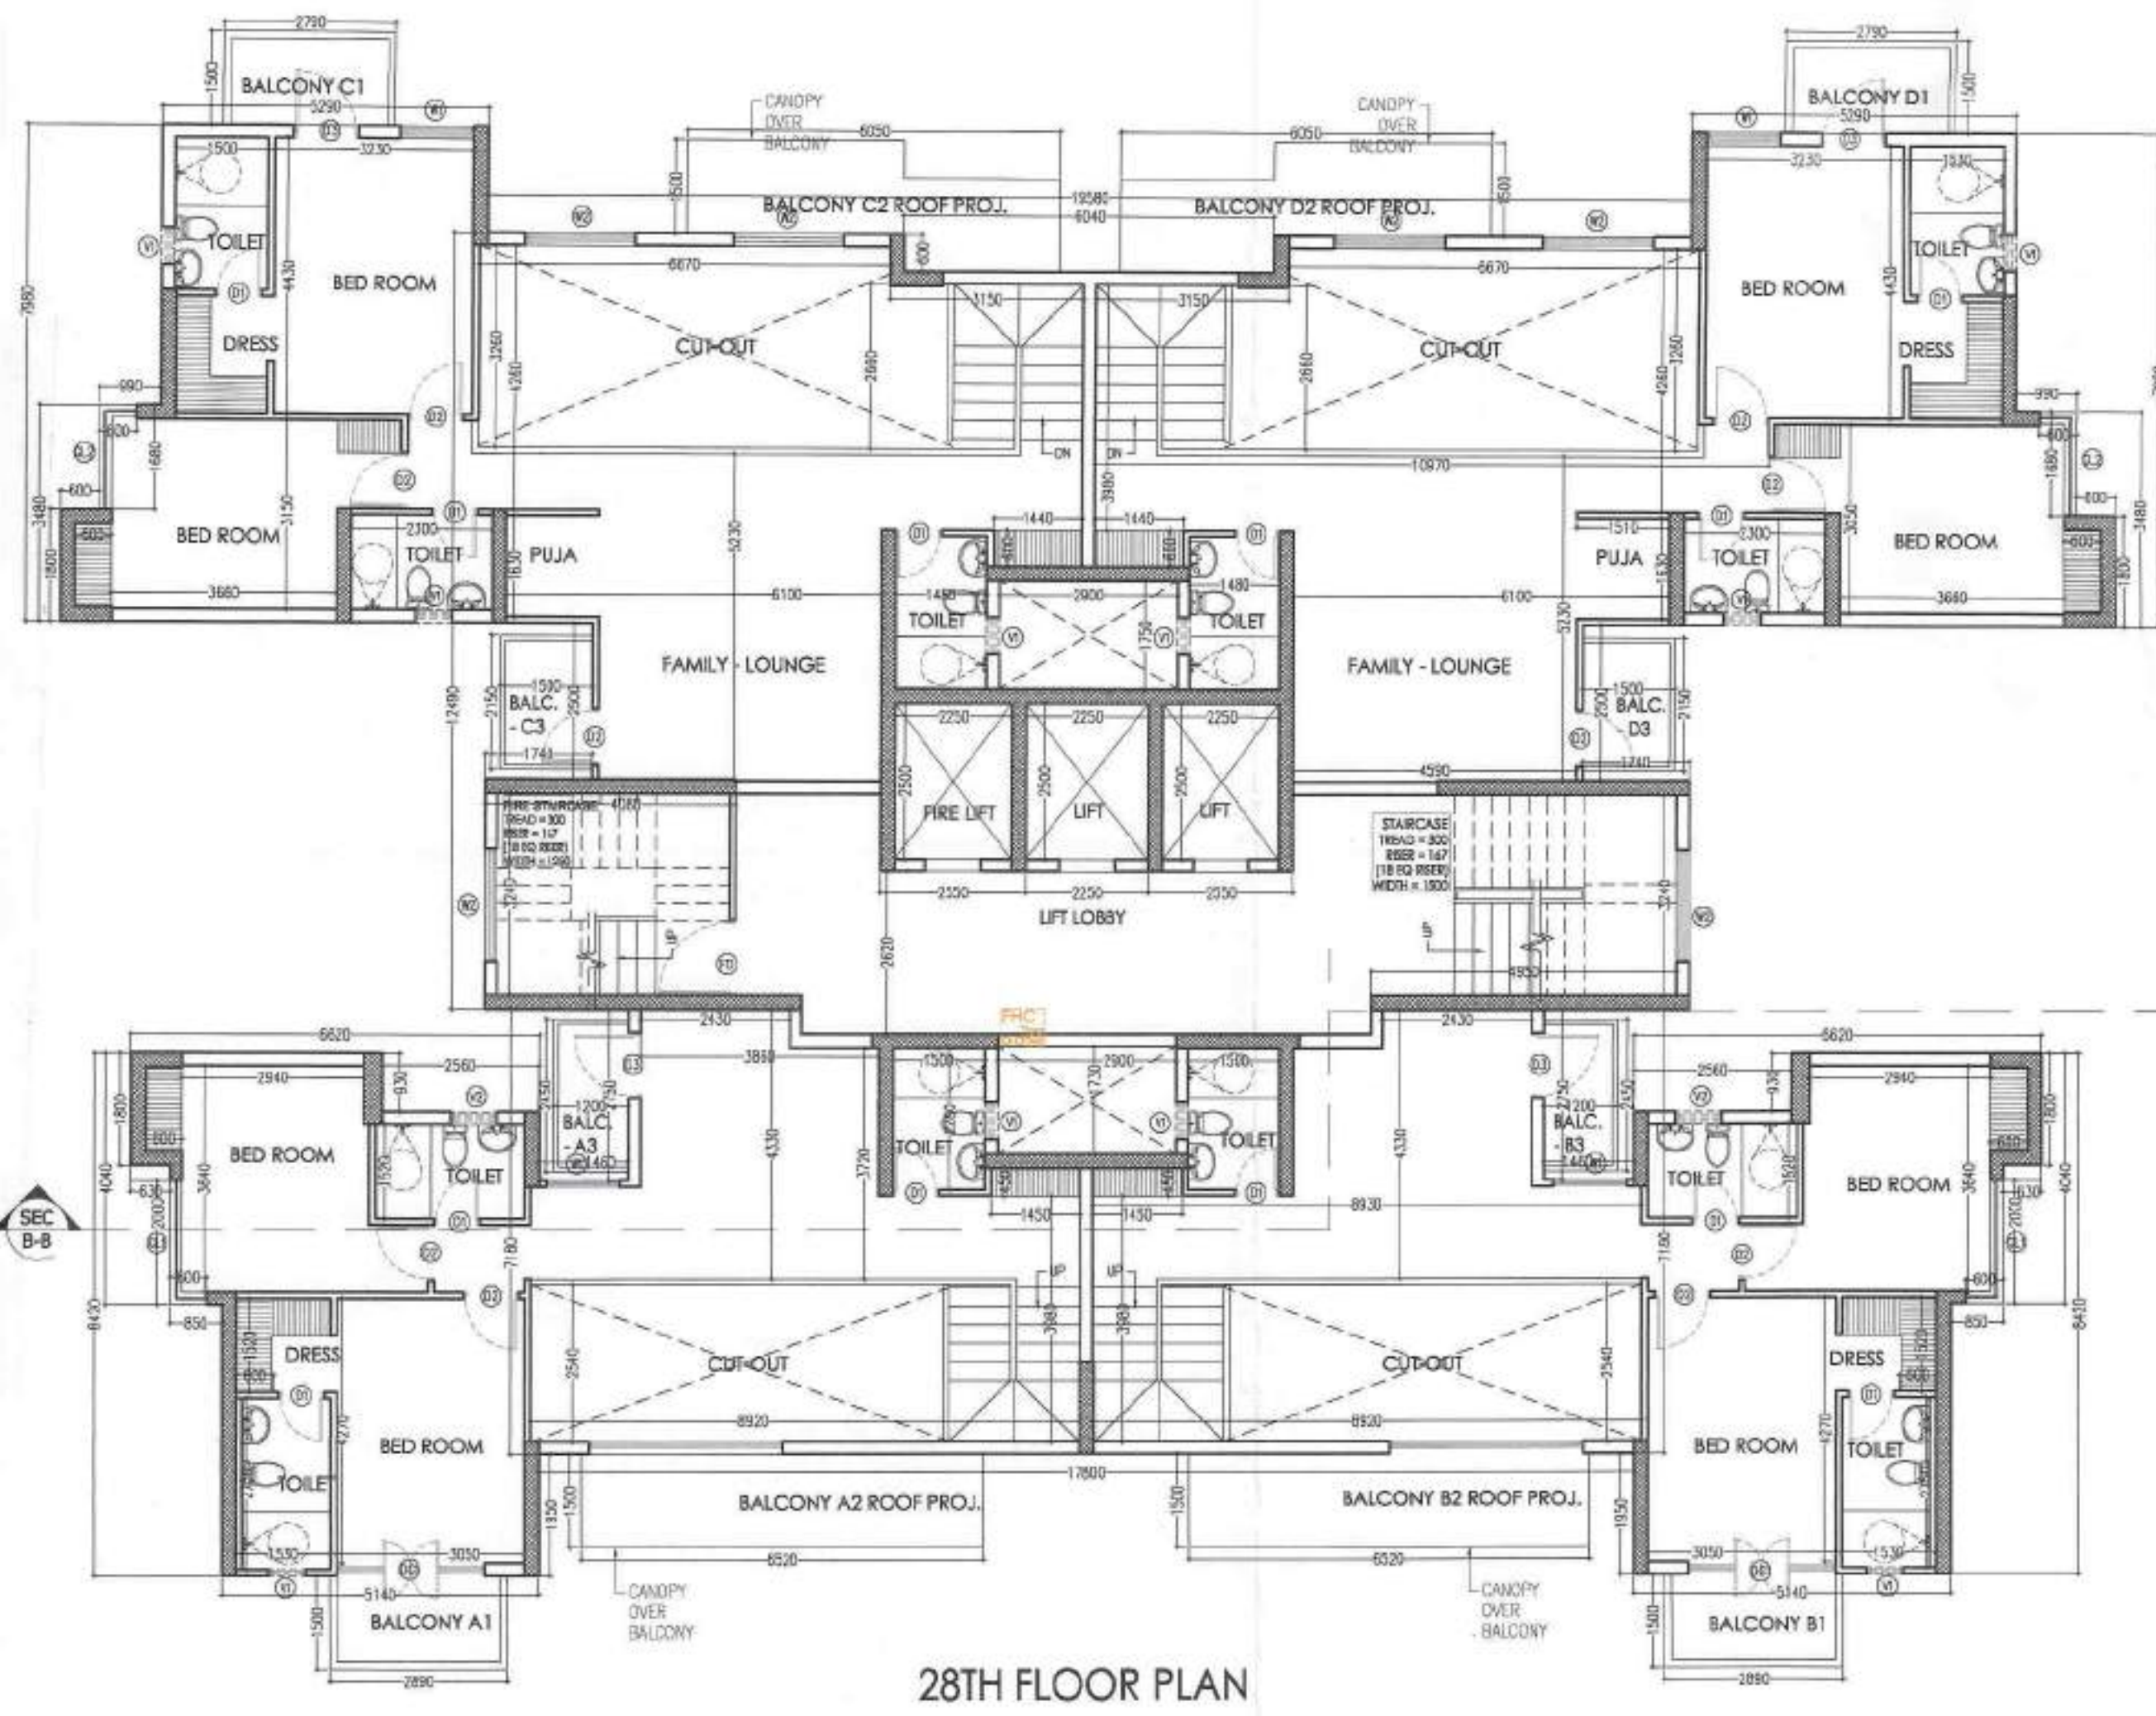

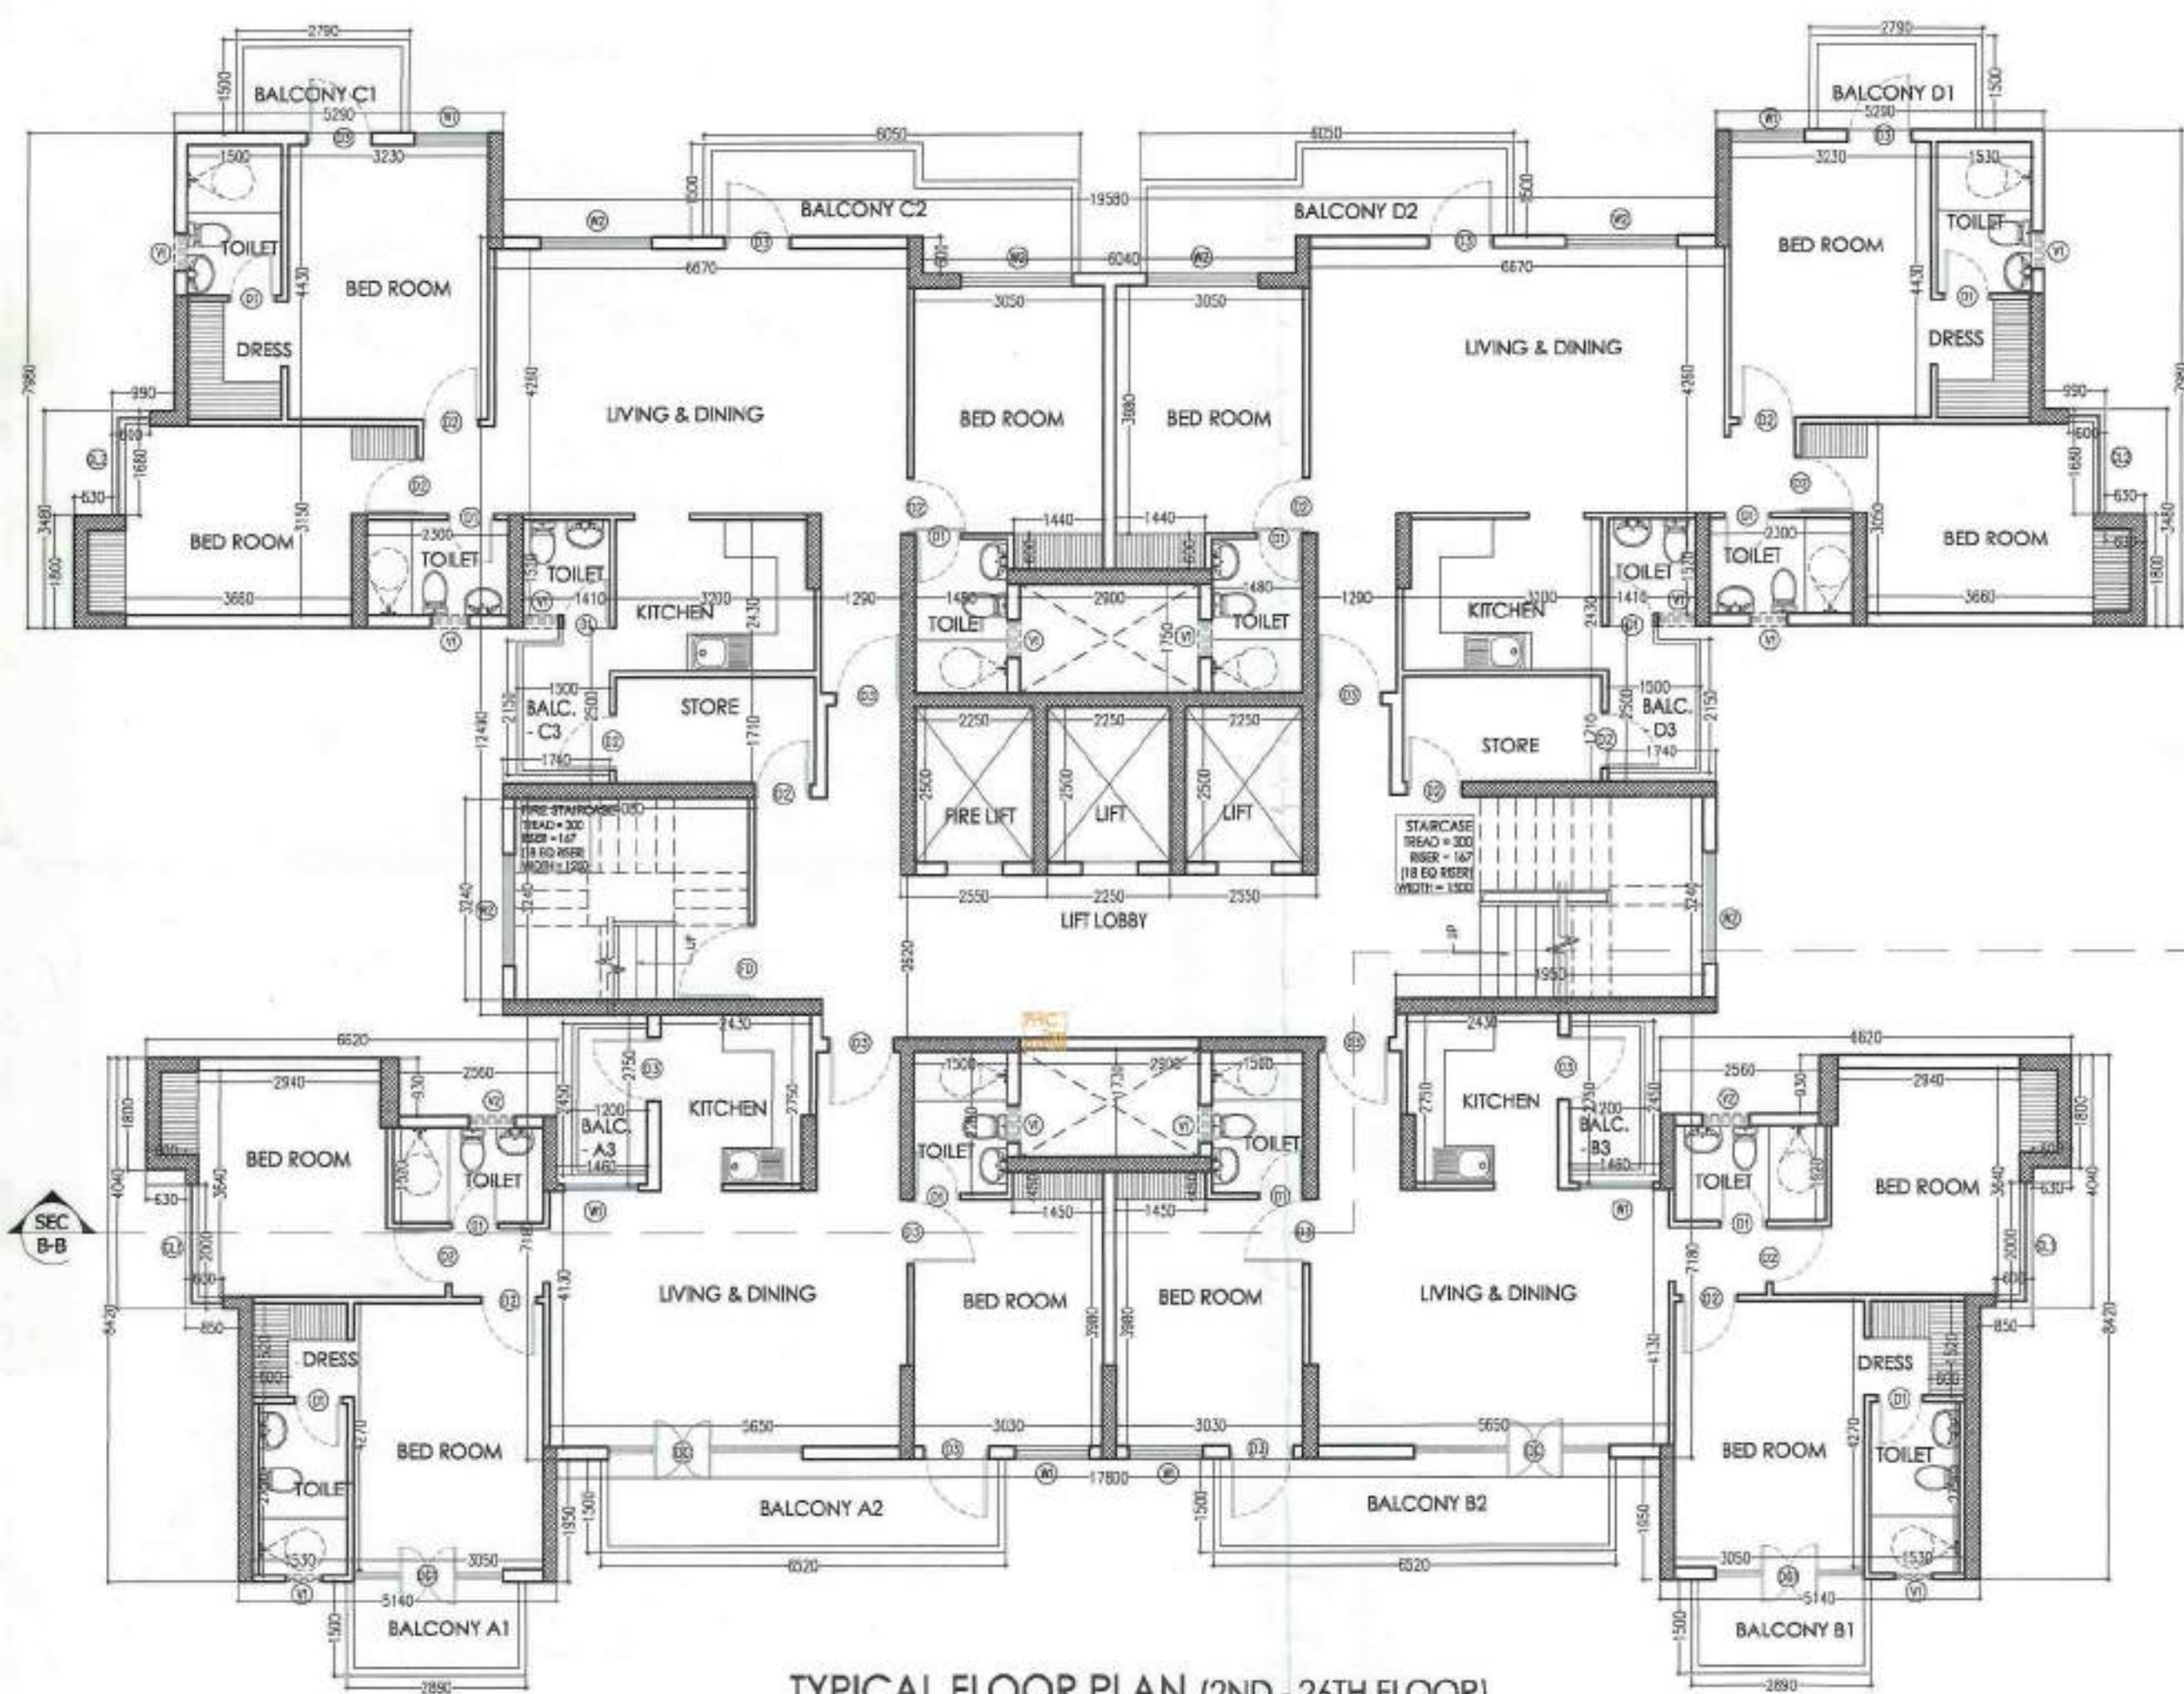


TYPICAL FLOOR PLAN (2ND - 26TH FLOOR)

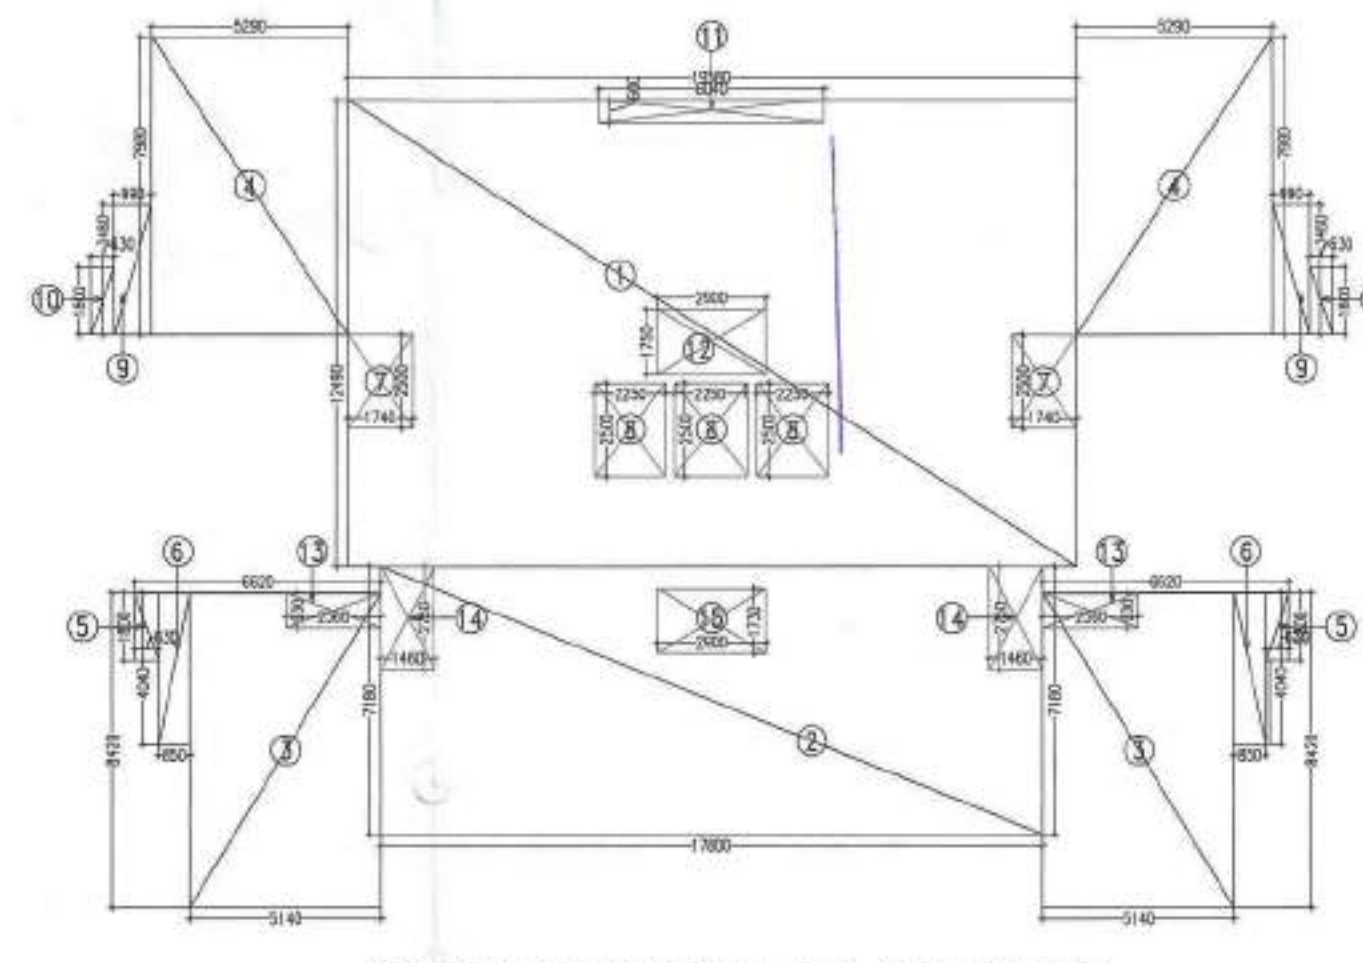

TYPICAL FLOOR TOTAL FAR AREA CHART

Total FAR Area Type - 2 TYPICAL FLOOR						
S.No.	Shape	Length (mm)	Width (mm)	Count	Area (sqm)	Remarks
1	Rectangle	18.56	12.48	1	231.52	
2	Rectangle	17.50	7.18	1	125.65	
3	Rectangle	5.14	3.42	2	35.36	
4	Rectangle	5.29	7.95	2	84.42	
5	Rectangle	8.07	0.53	2	8.57	
6	Rectangle	0.35	4.04	2	2.83	
7	Rectangle	0.59	3.48	2	4.08	
8	Rectangle	0.53	1.72	2	1.82	
A	TOTAL				482.36	
Subtraction						
9	Rectangle	1.74	2.52	2	8.76	
10	Rectangle	2.52	2.52	2	12.60	
11	Rectangle	0.04	0.61	1	0.02	
12	Rectangle	2.50	1.73	1	4.33	
13	Rectangle	2.56	3.83	1	9.80	
14	Rectangle	1.48	2.70	2	8.00	
15	Rectangle	2.50	1.73	1	4.33	
B	TOTAL				52.38	
Net Area = A - B					429.98	


Standard FAR = Total FAR - Added FAR = 429.98

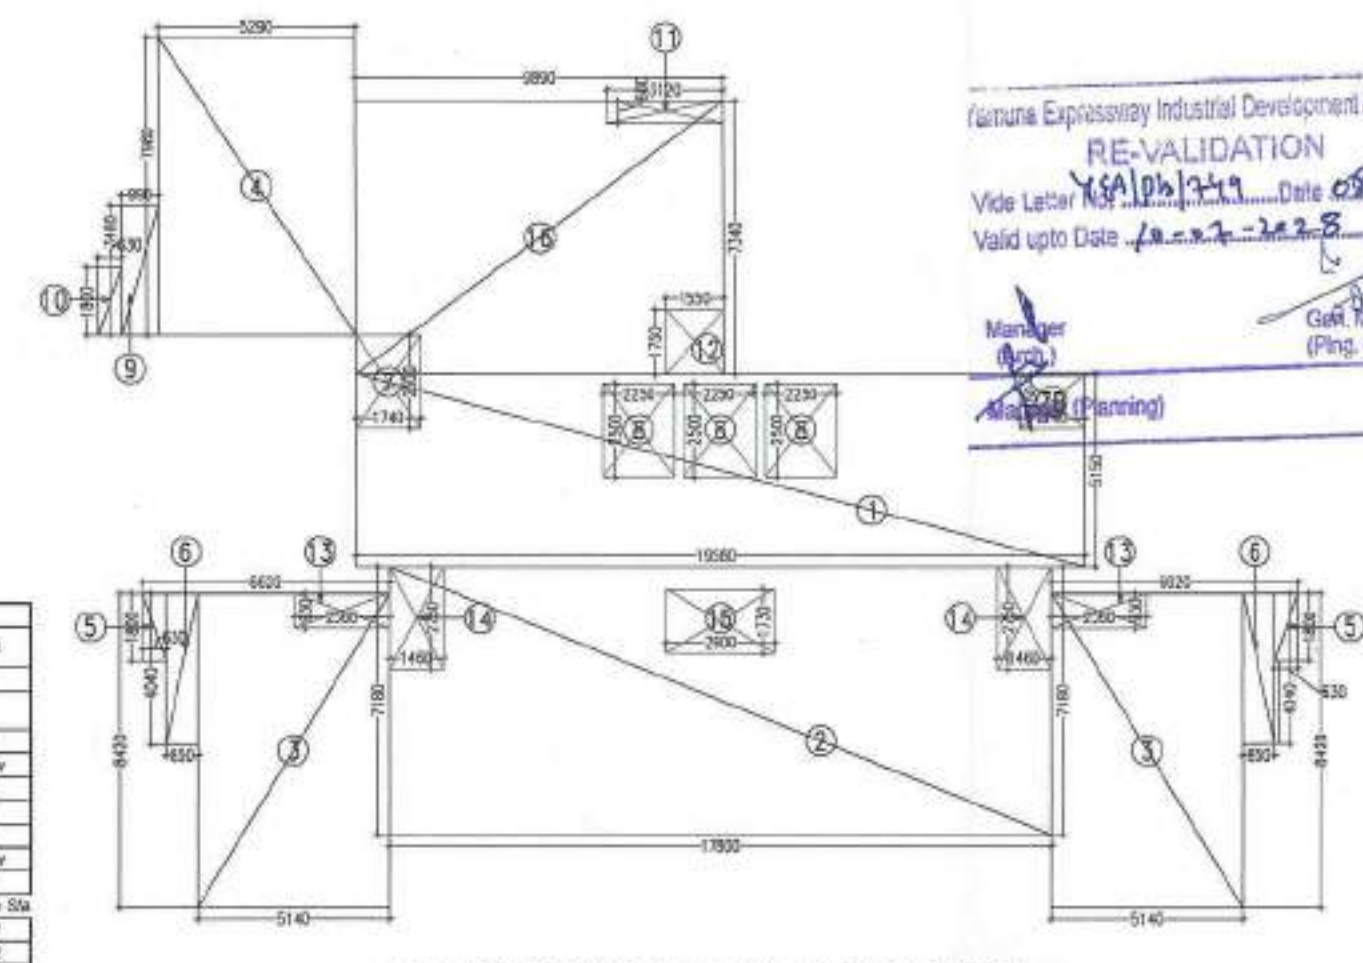


1ST FLOOR TOTAL FAR AREA CHART

Total FAR Area Type - 2 Podium 1st Floor						
S.No.	Shape	Length (mm)	Width (mm)	Count	Area (sqm)	Remarks
1	Rectangle	15.58	5.19	1	80.64	
2	Rectangle	17.50	7.18	1	125.65	
3	Rectangle	5.14	3.42	2	35.36	
4	Rectangle	5.29	7.95	2	84.42	
5	Rectangle	8.07	0.53	2	8.57	
6	Rectangle	0.35	4.04	2	2.83	
7	Rectangle	0.59	3.48	2	4.08	
8	Rectangle	0.53	1.72	2	1.82	
A	TOTAL				443.77	
Subtraction						
9	Rectangle	1.74	2.52	2	8.76	
10	Rectangle	2.52	2.52	2	12.60	
11	Rectangle	0.04	0.61	1	0.02	
12	Rectangle	2.50	1.73	1	4.33	
13	Rectangle	2.56	3.83	1	9.80	
14	Rectangle	1.48	2.70	2	8.00	
15	Rectangle	2.50	1.73	1	4.33	
B	TOTAL				52.38	
Net Area = A - B					391.39	

Standard FAR = Total FAR - Added FAR = 391.39

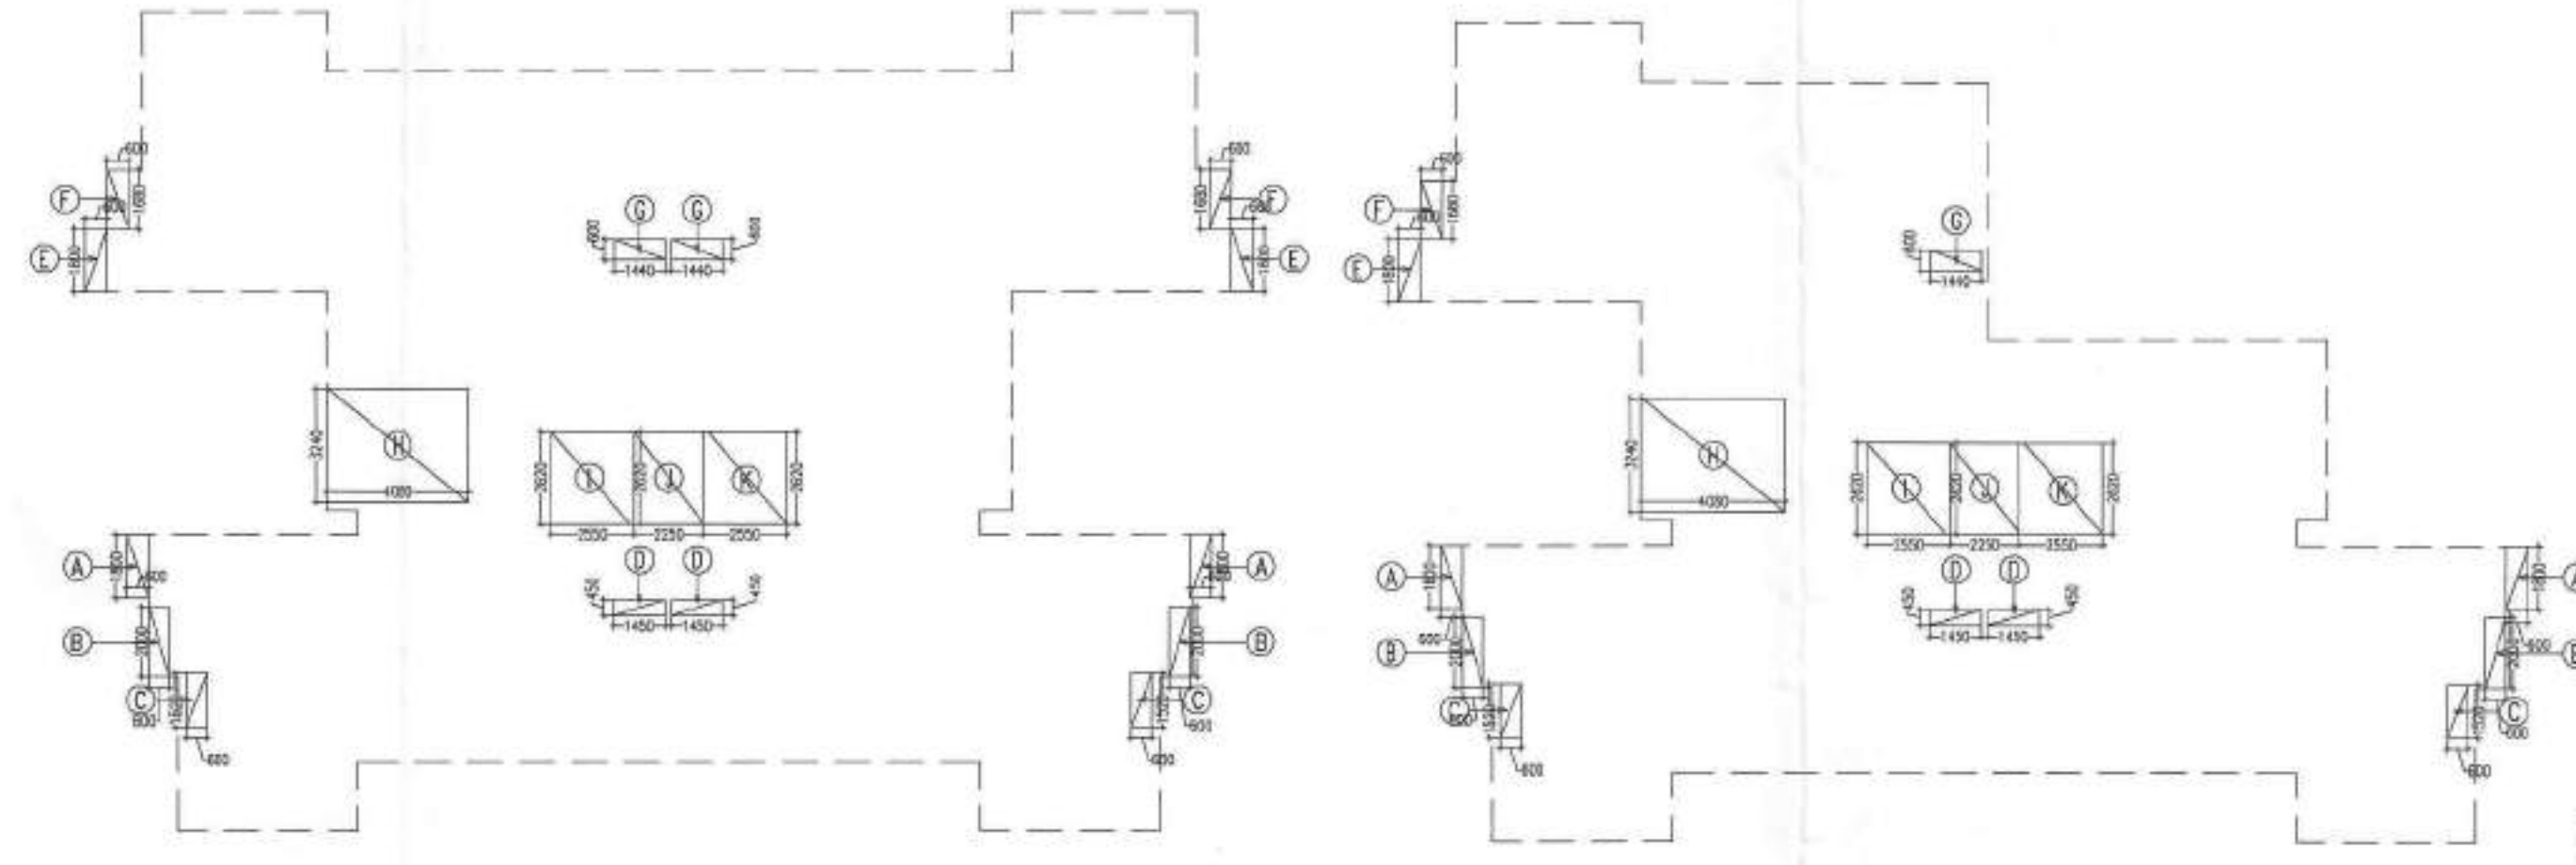


TYPICAL FLOOR ADDED FAR AREA CHART

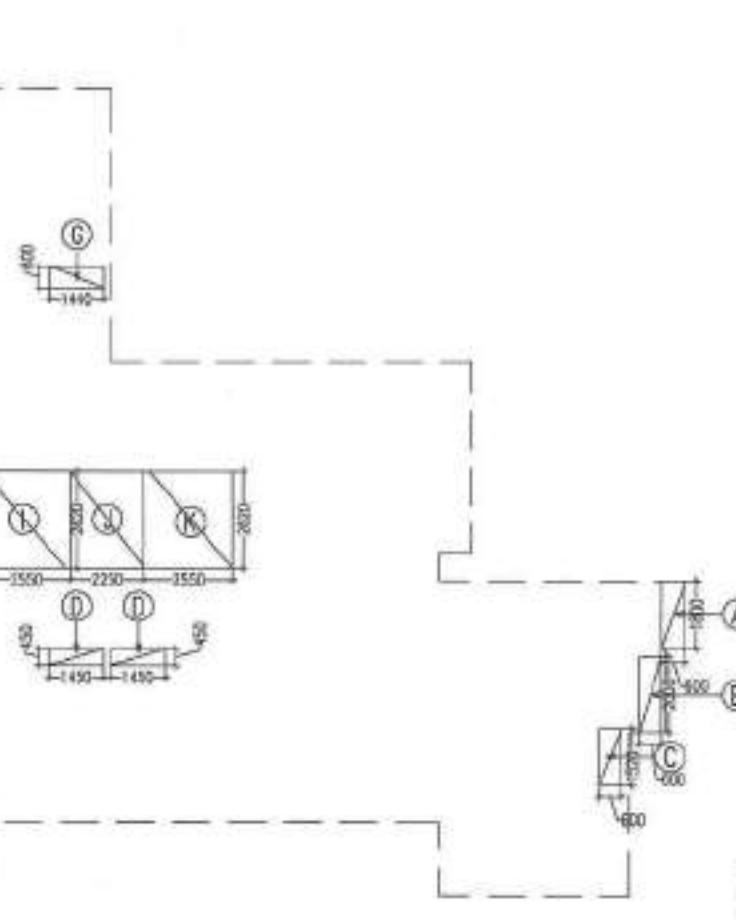


1ST FLOOR ADDED FAR AREA CHART

15% Added FAR Area Type - 2 Roof Mummy Floor						
S.No.	Shape	Length (mm)	Width (mm)	Count	Area (sqm)	Remarks
1	Rectangle	4.08	3.70	1	15.10	
2	Rectangle	6.72	5.77	1	38.77	
3	Rectangle	5.10	3.70	1	18.87	
A	TOTAL				72.74	

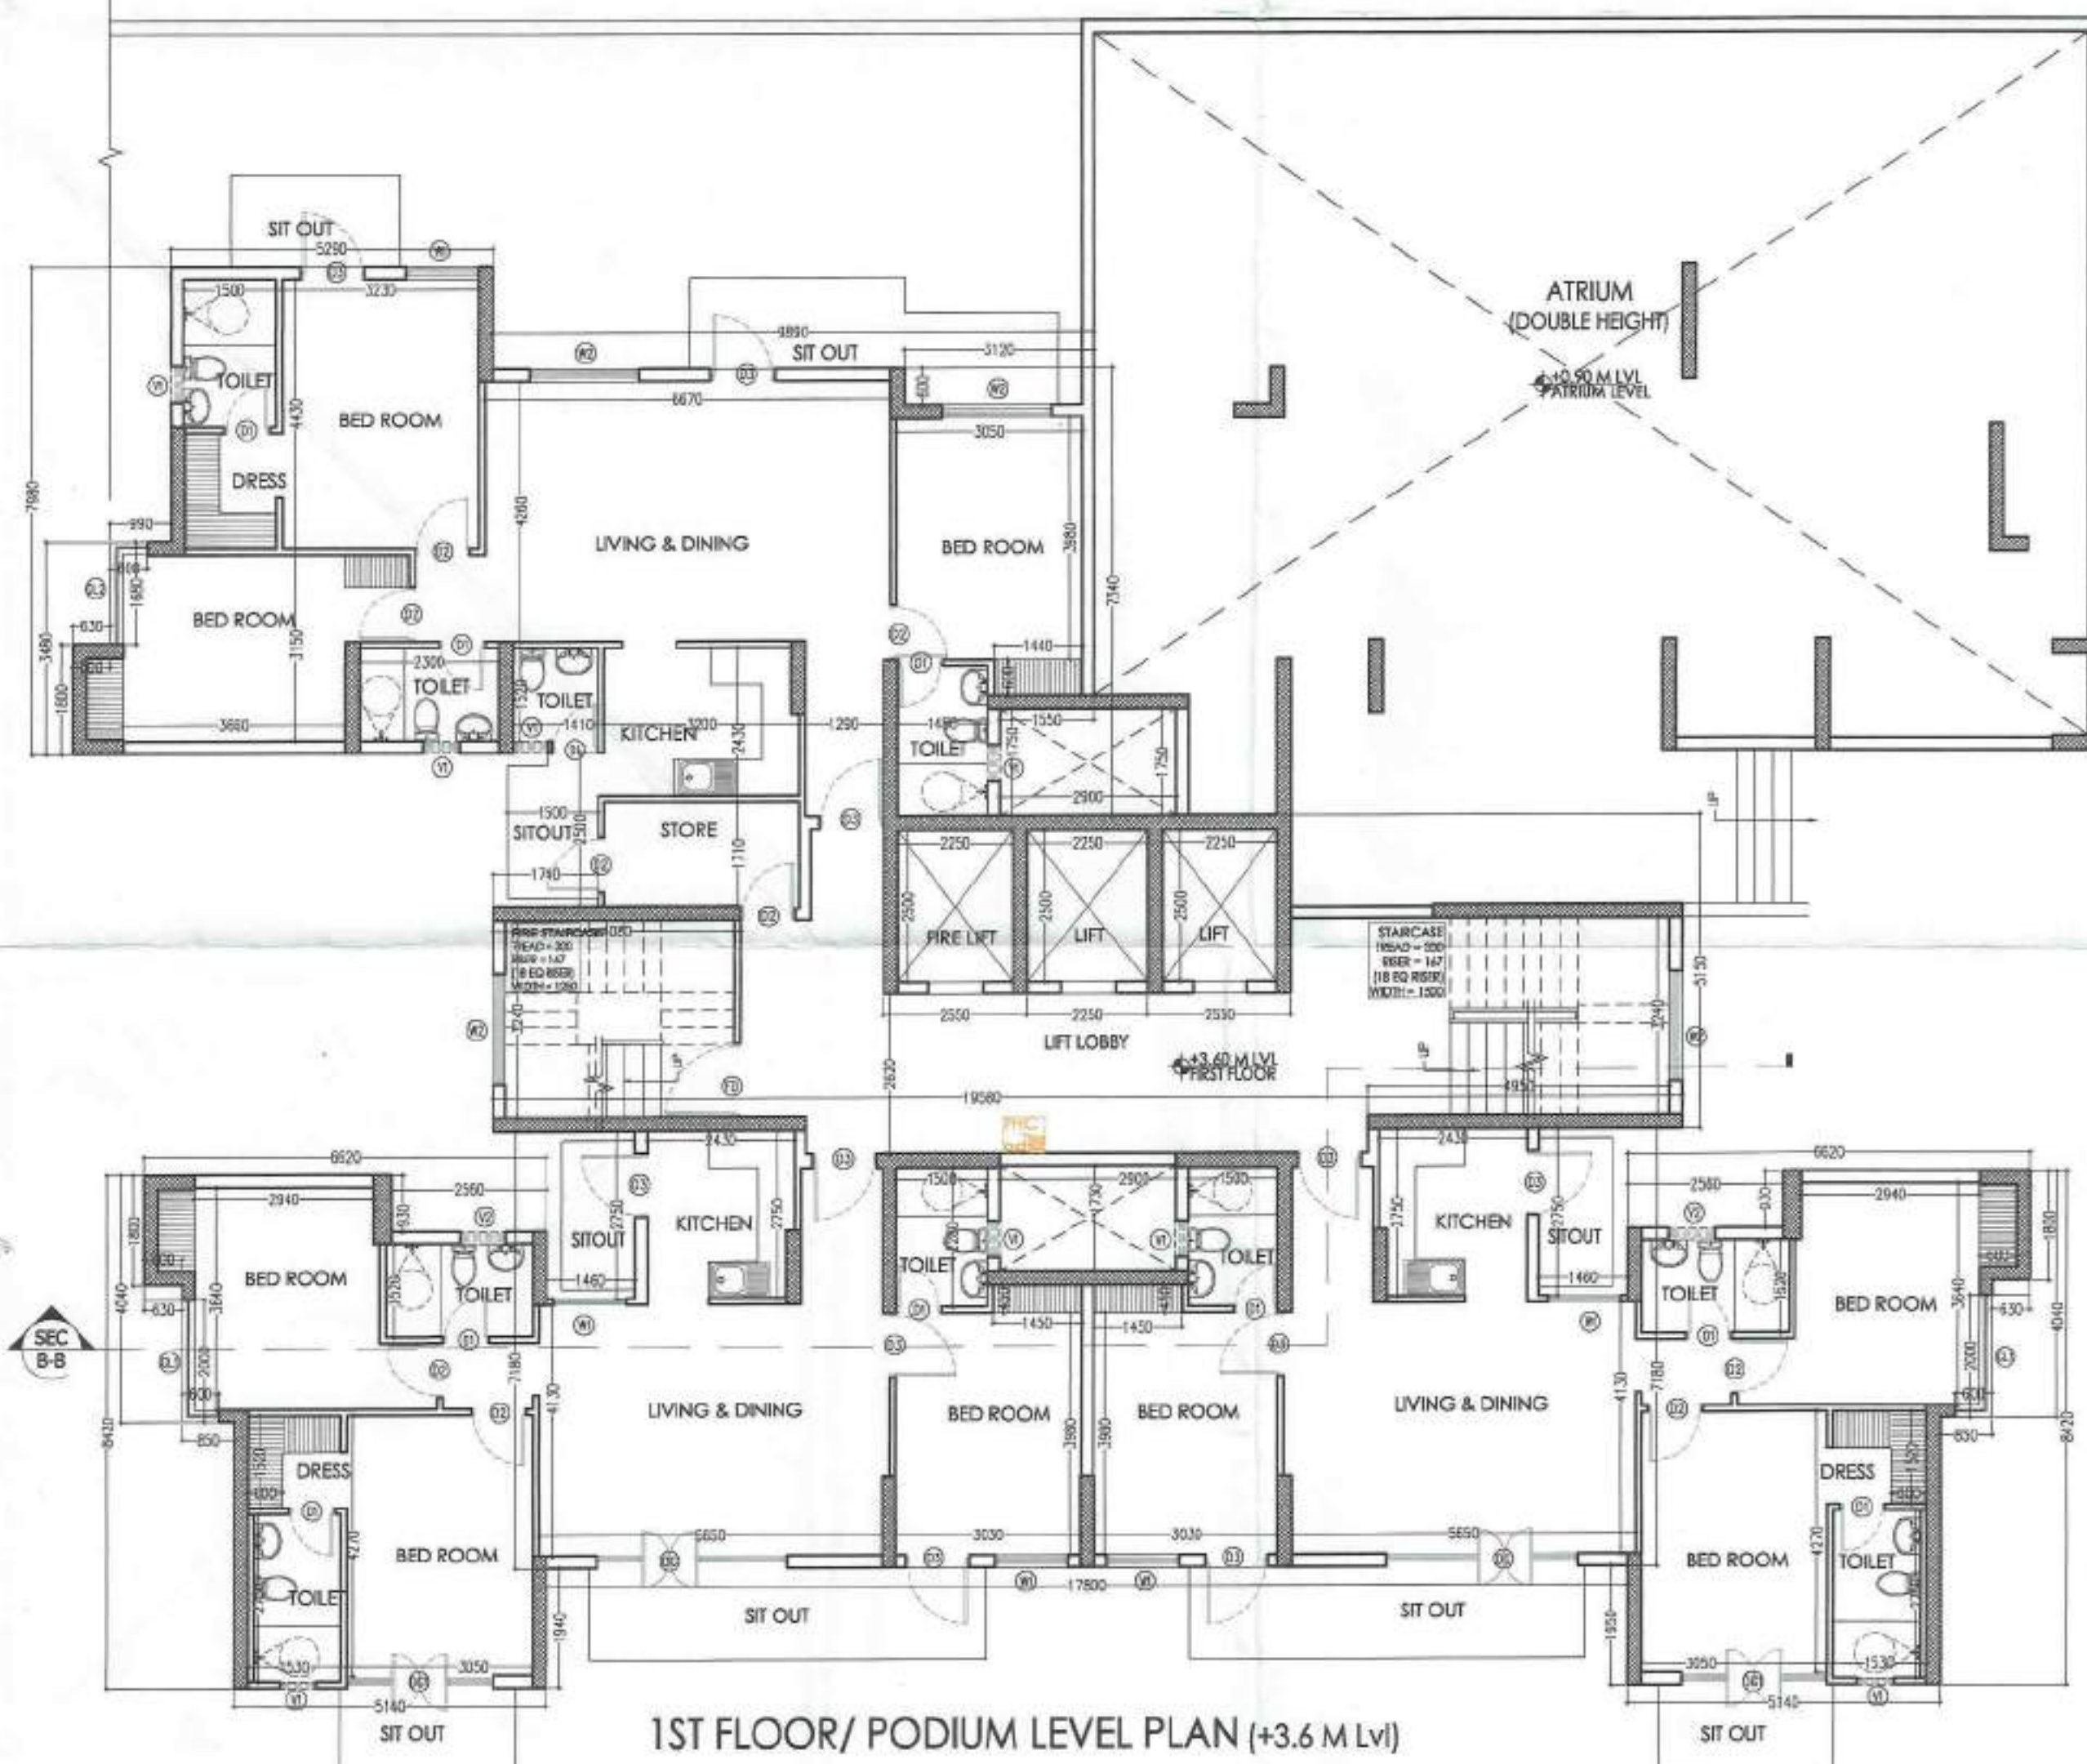

1ST FLOOR/ PODIUM LEVEL PLAN (+3.6 M Lvl)

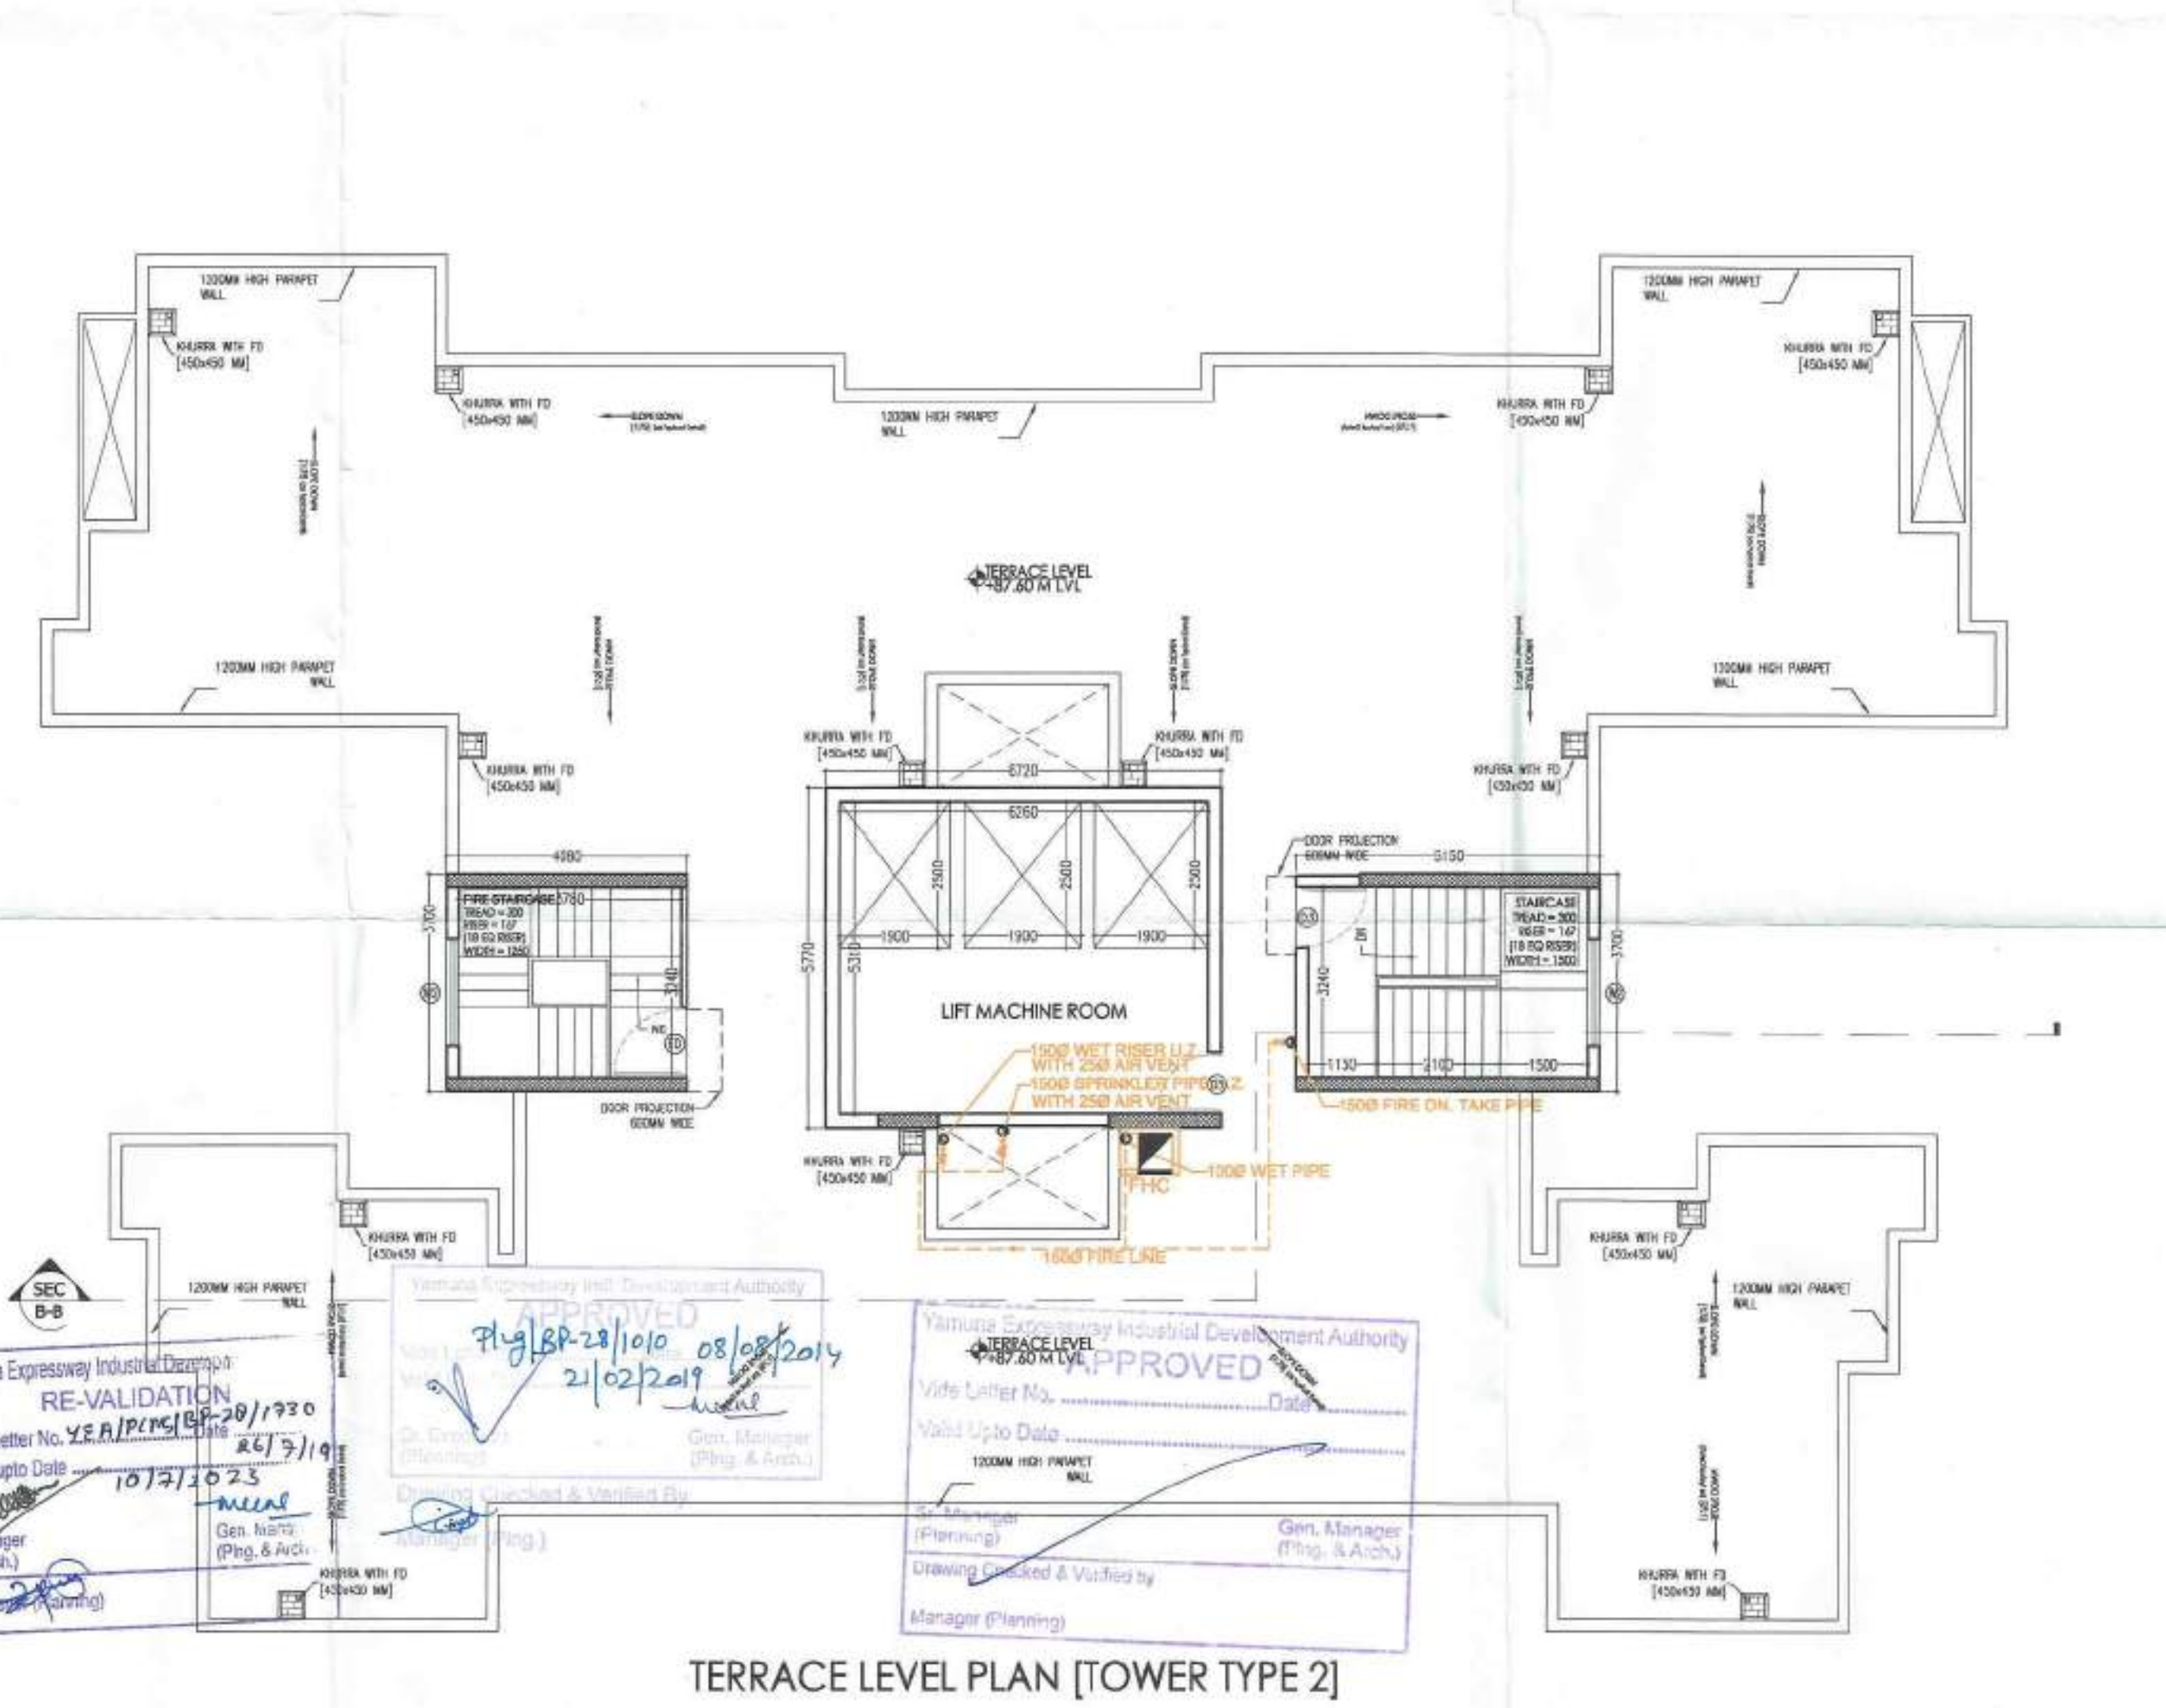

TERRACE LEVEL PLAN [TOWER TYPE 2]

TERRACE LEVEL ADDED FAR AREA CHART

PROJECT NAME & ADDRESS:
PROPOSED GROUP HOUSING PROJECT
 AT PLOT NO. - P-2, GH-F, JAY PEE GREENS SPORTS CITY, SDZ, SECTOR - 25, YEIDA AREA, GAUTAM BUDDH NAGAR, UTTAR PRADESH

OWNER NAME & ADDRESS:
M/S PRESIDENCY INFRAHEIGHTS PVT LTD.
 OFFICE - 2201, EXPRESS TRADE TOWER, SECTOR - 132, NOIDA

AUTHORIZED SIGNATORY'S SIGNATURE & SEAL:
 ARCHITECT SIGNATURE & SEAL:
ARCHITECT HAFEEZ CONTRACTOR
 29, BANK STREET, MUMBAI 400 023, TEL: 22661920


DRAWING PREPARED BY/ LIAISONING ARCHITECT NAME & ADDRESS:
RENAISSANCE ARCH CONSULTANT PVT LTD
 611-5, E-Block, Greater Kailash-II, New Delhi-110048, Tel: 91-11-41624888

BUILDING/BLOCK/ROOF/PART:
TOWER TYPE 2


DRAWING TITLE:
PODIUM/1ST - 28TH FLOOR TERRACE LEVEL PLAN

DATE: 16/07/2014
 DRAWING NO.: 12A 13-12 SUB - ALL TOWER 03/04
 SHEET NO.: 06/17


DOOR SCHEDULE:			
TYPE	OPENING SIZE	DLL LVL.	UNITED LVL.
D1	1200X2100	+800	+2400
D2	900X2100	+800	+2400
D3	1000X2400	+800	+2400
D4	900X1750+1500	+800	+2400
D5	900X1750+1500	+800	+2400
D6	1100X1800+1100	+800	+2400
D7	1200X2400	+800	+2400
D8	1200X2400	+800	+2400
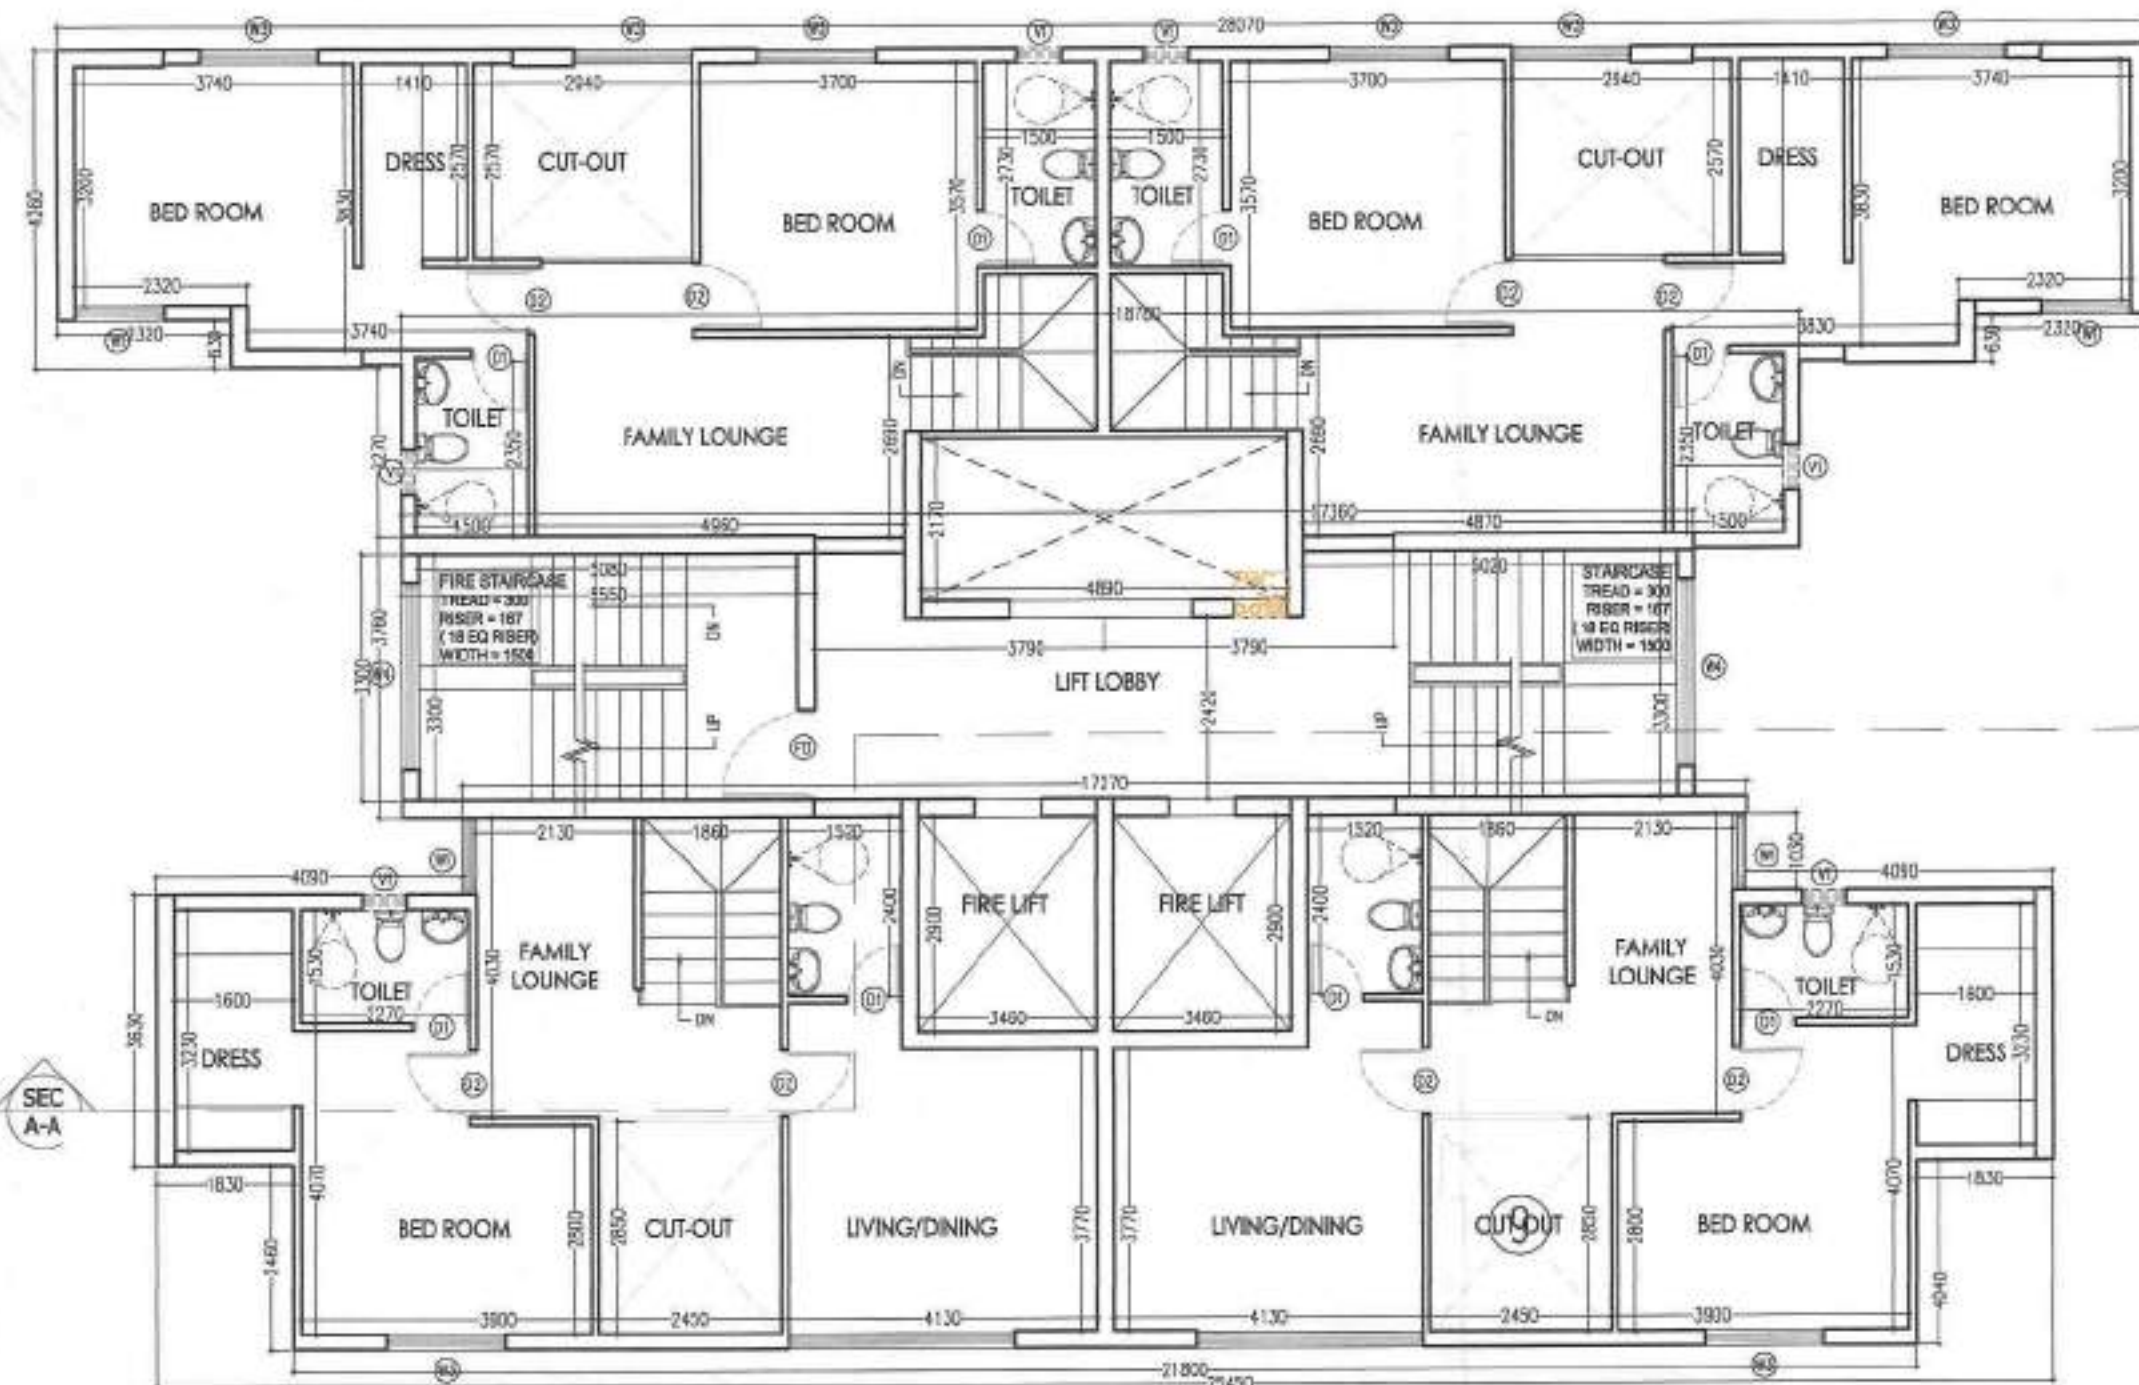


23RD FLOOR PLAN

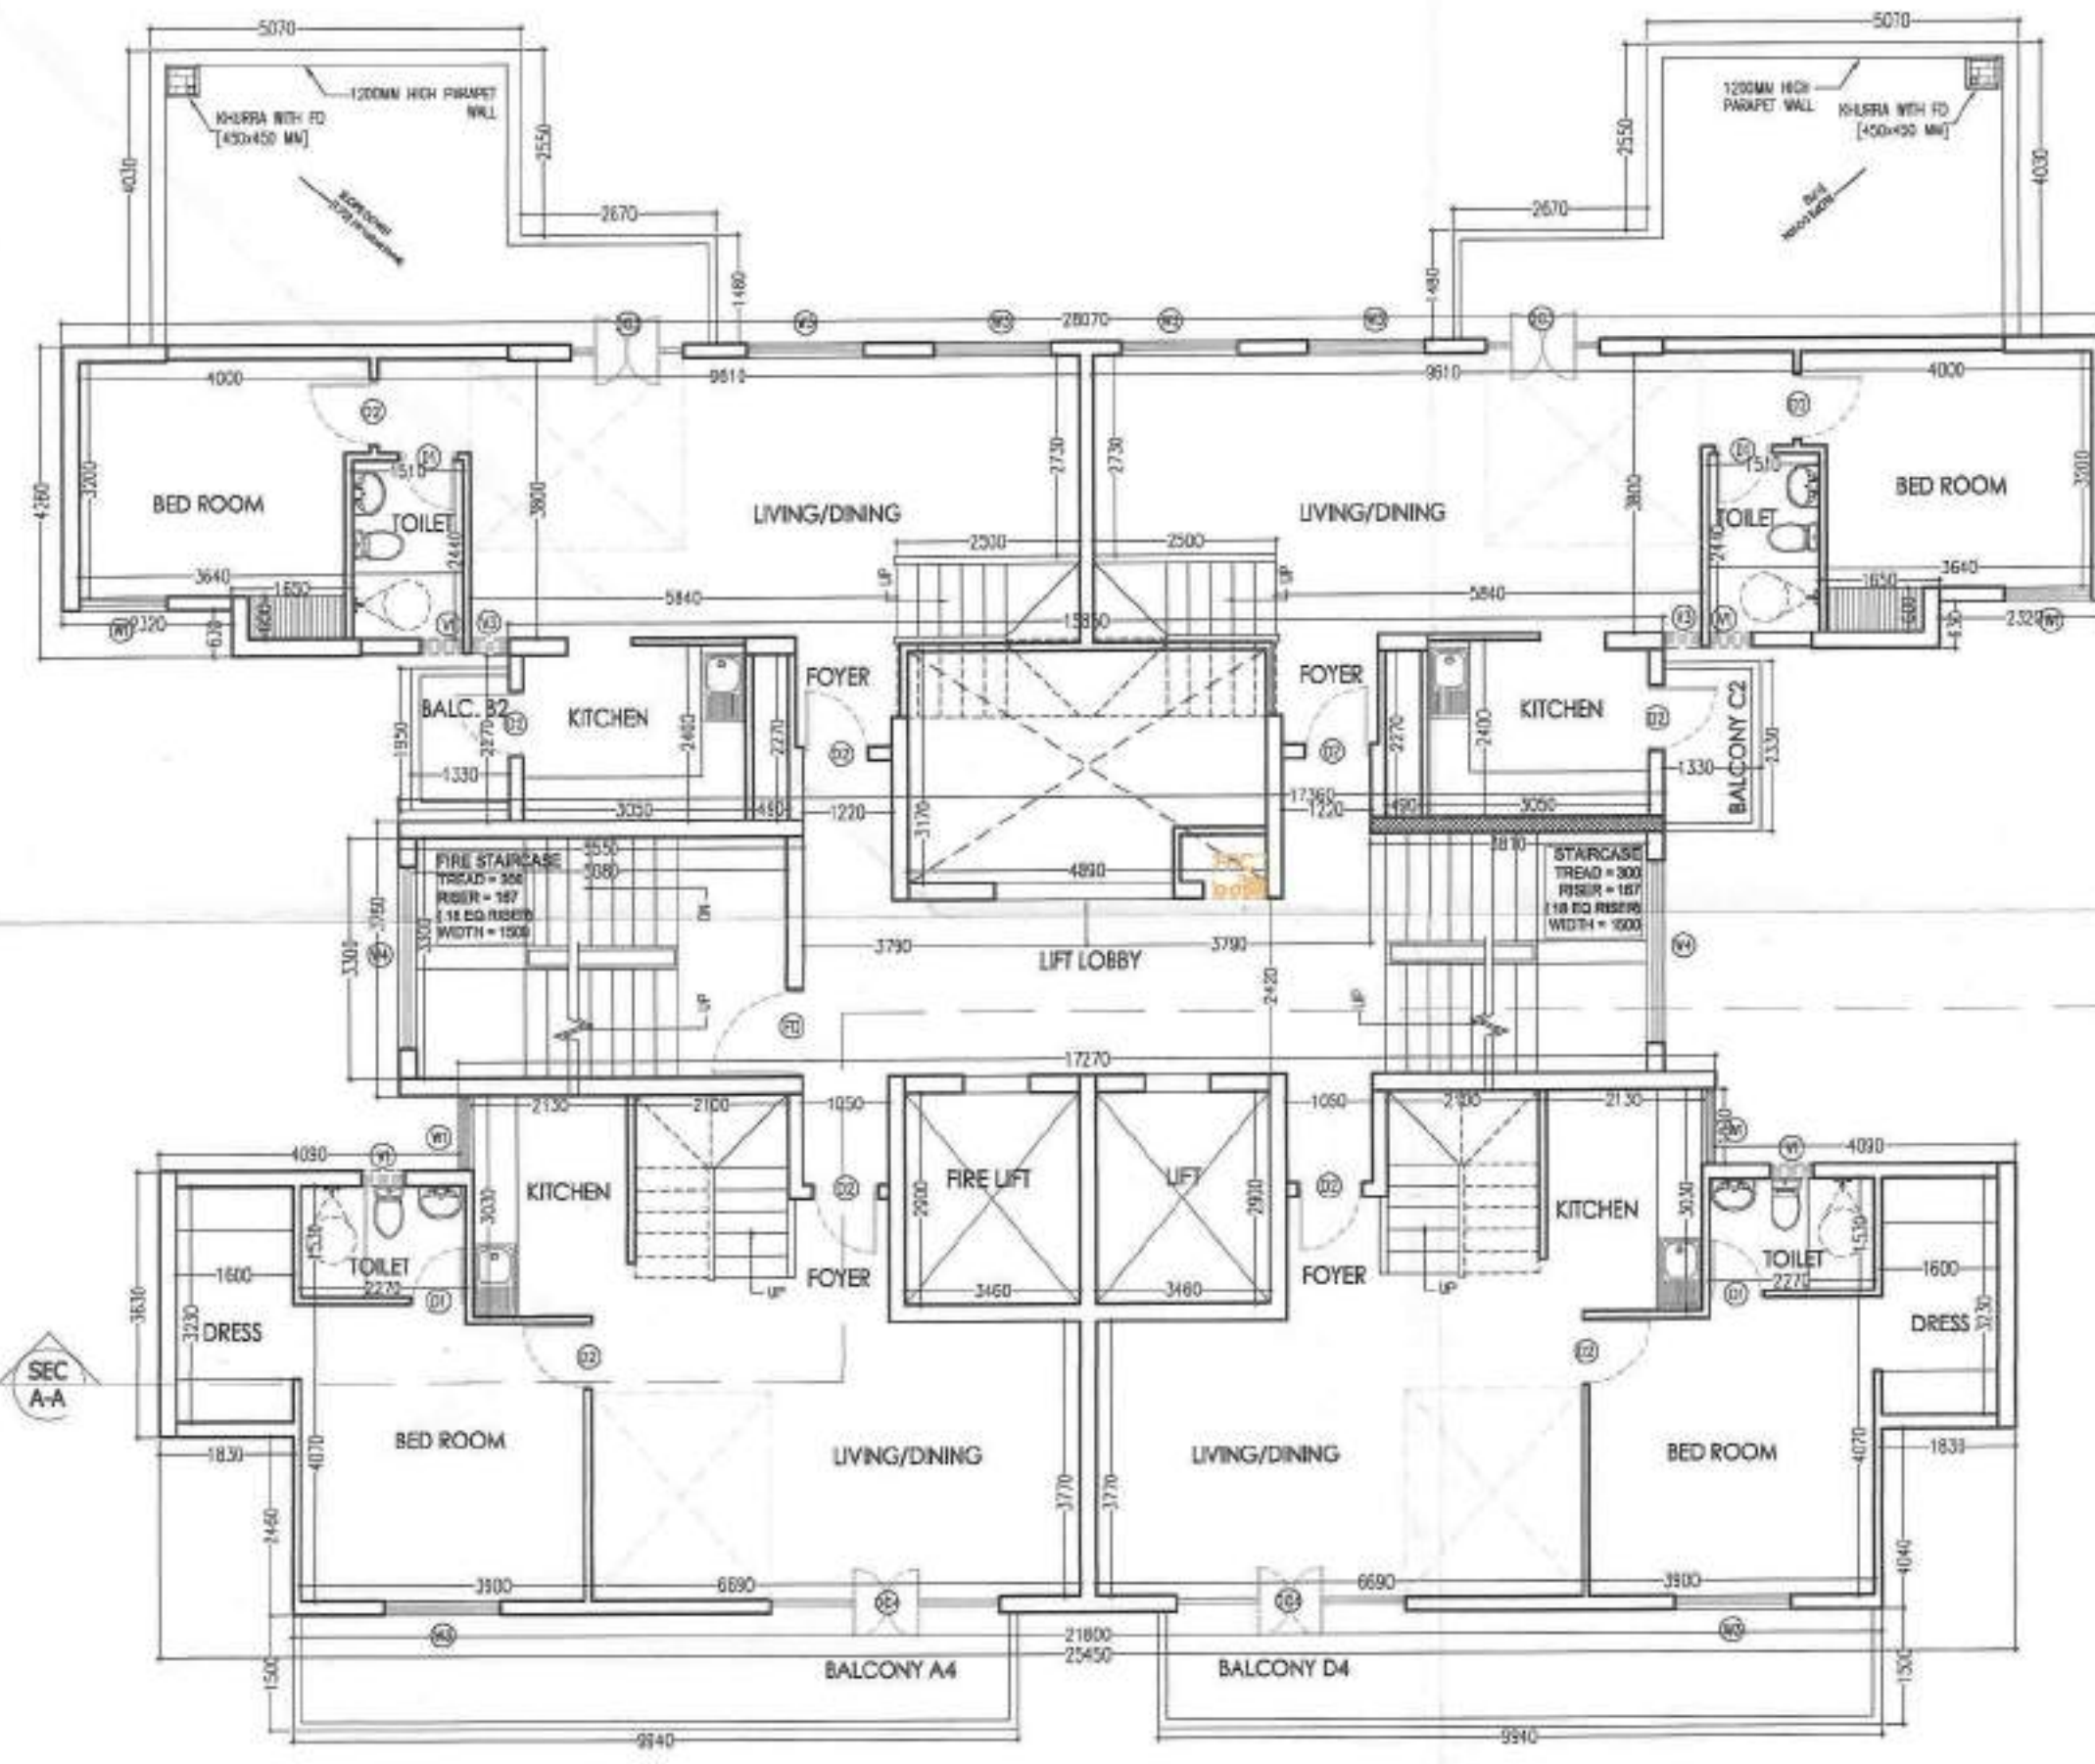


22ND FLOOR PLAN

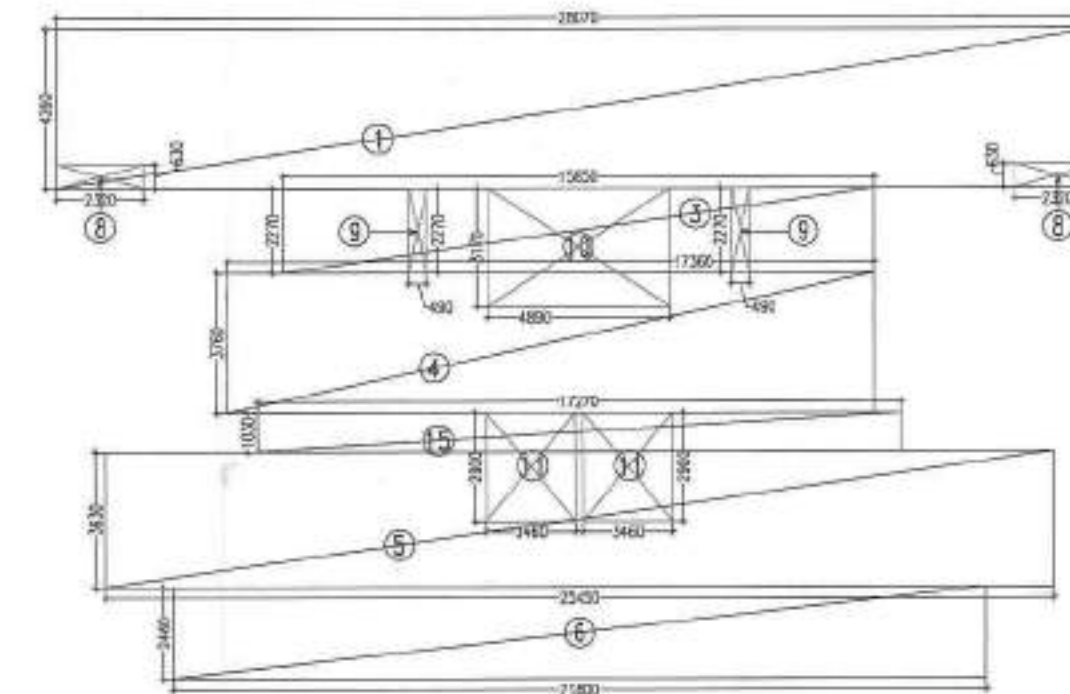


22ND FLOOR TOTAL FAR AREA CHART

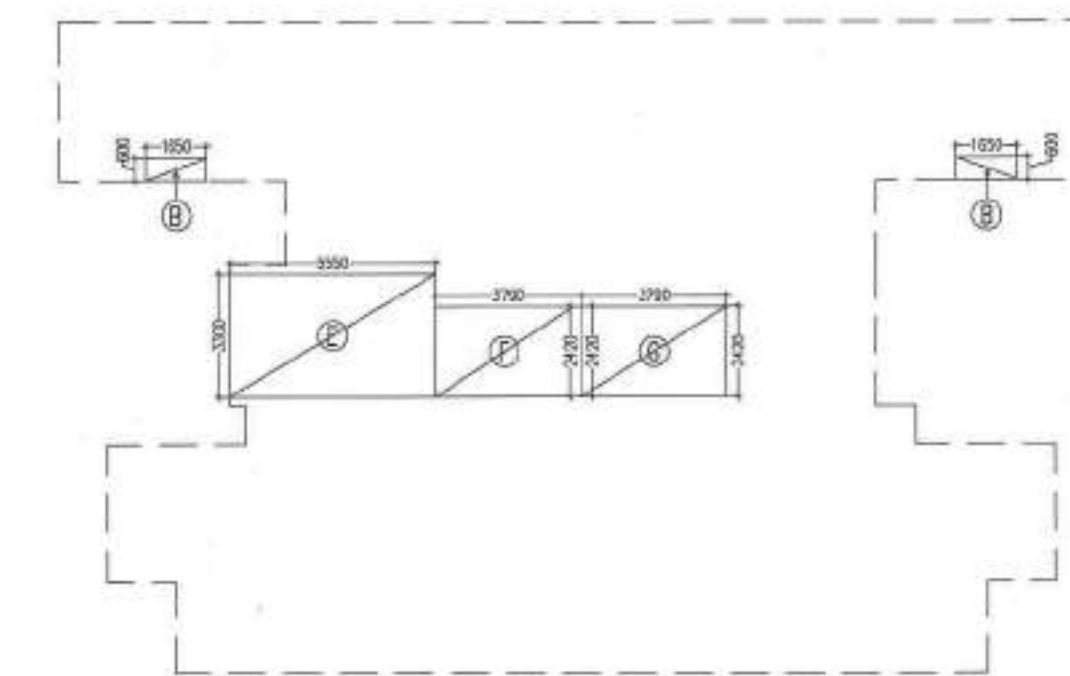


22ND FLOOR ADDED FAR AREA CHART

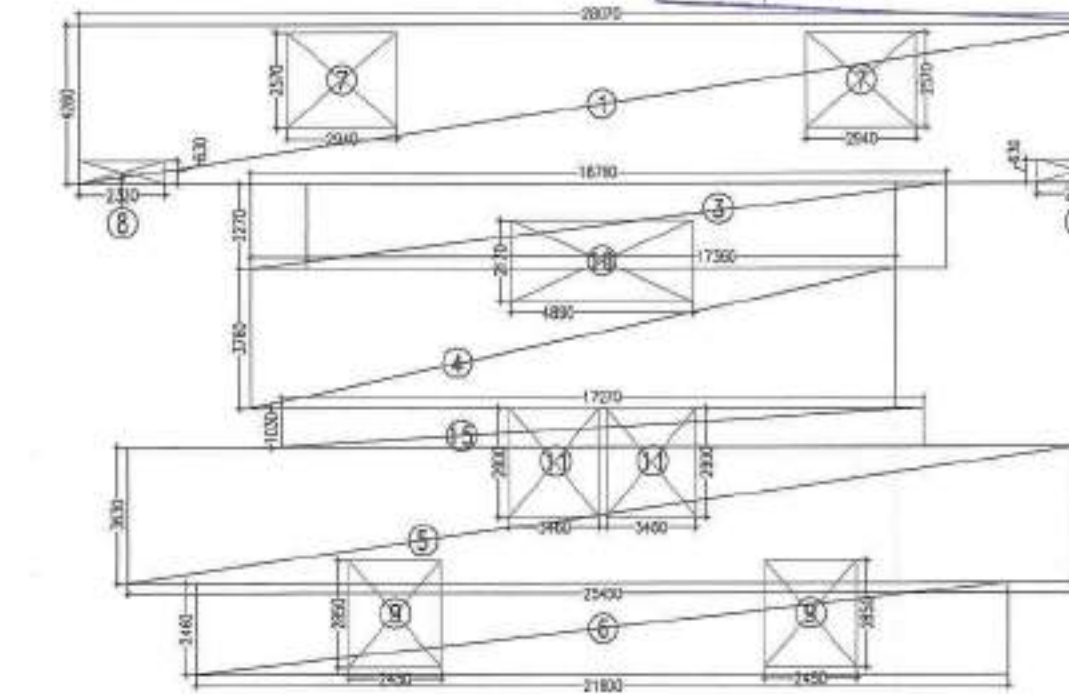

23RD FLOOR TOTAL FAR AREA CHART

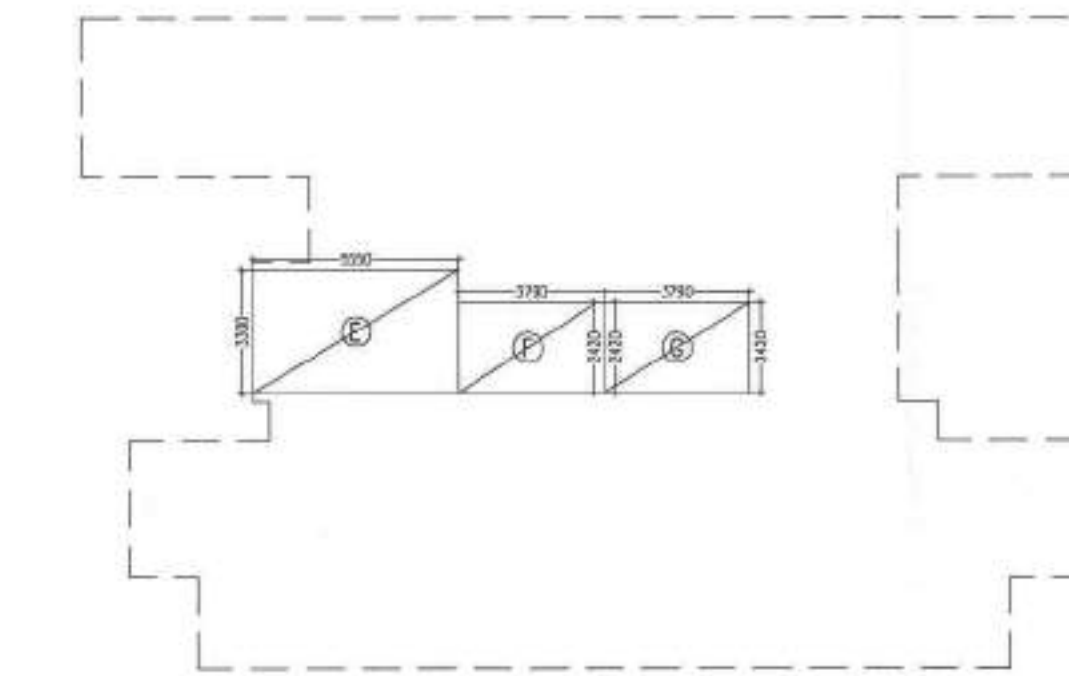

23RD FLOOR ADDED FAR AREA CHART

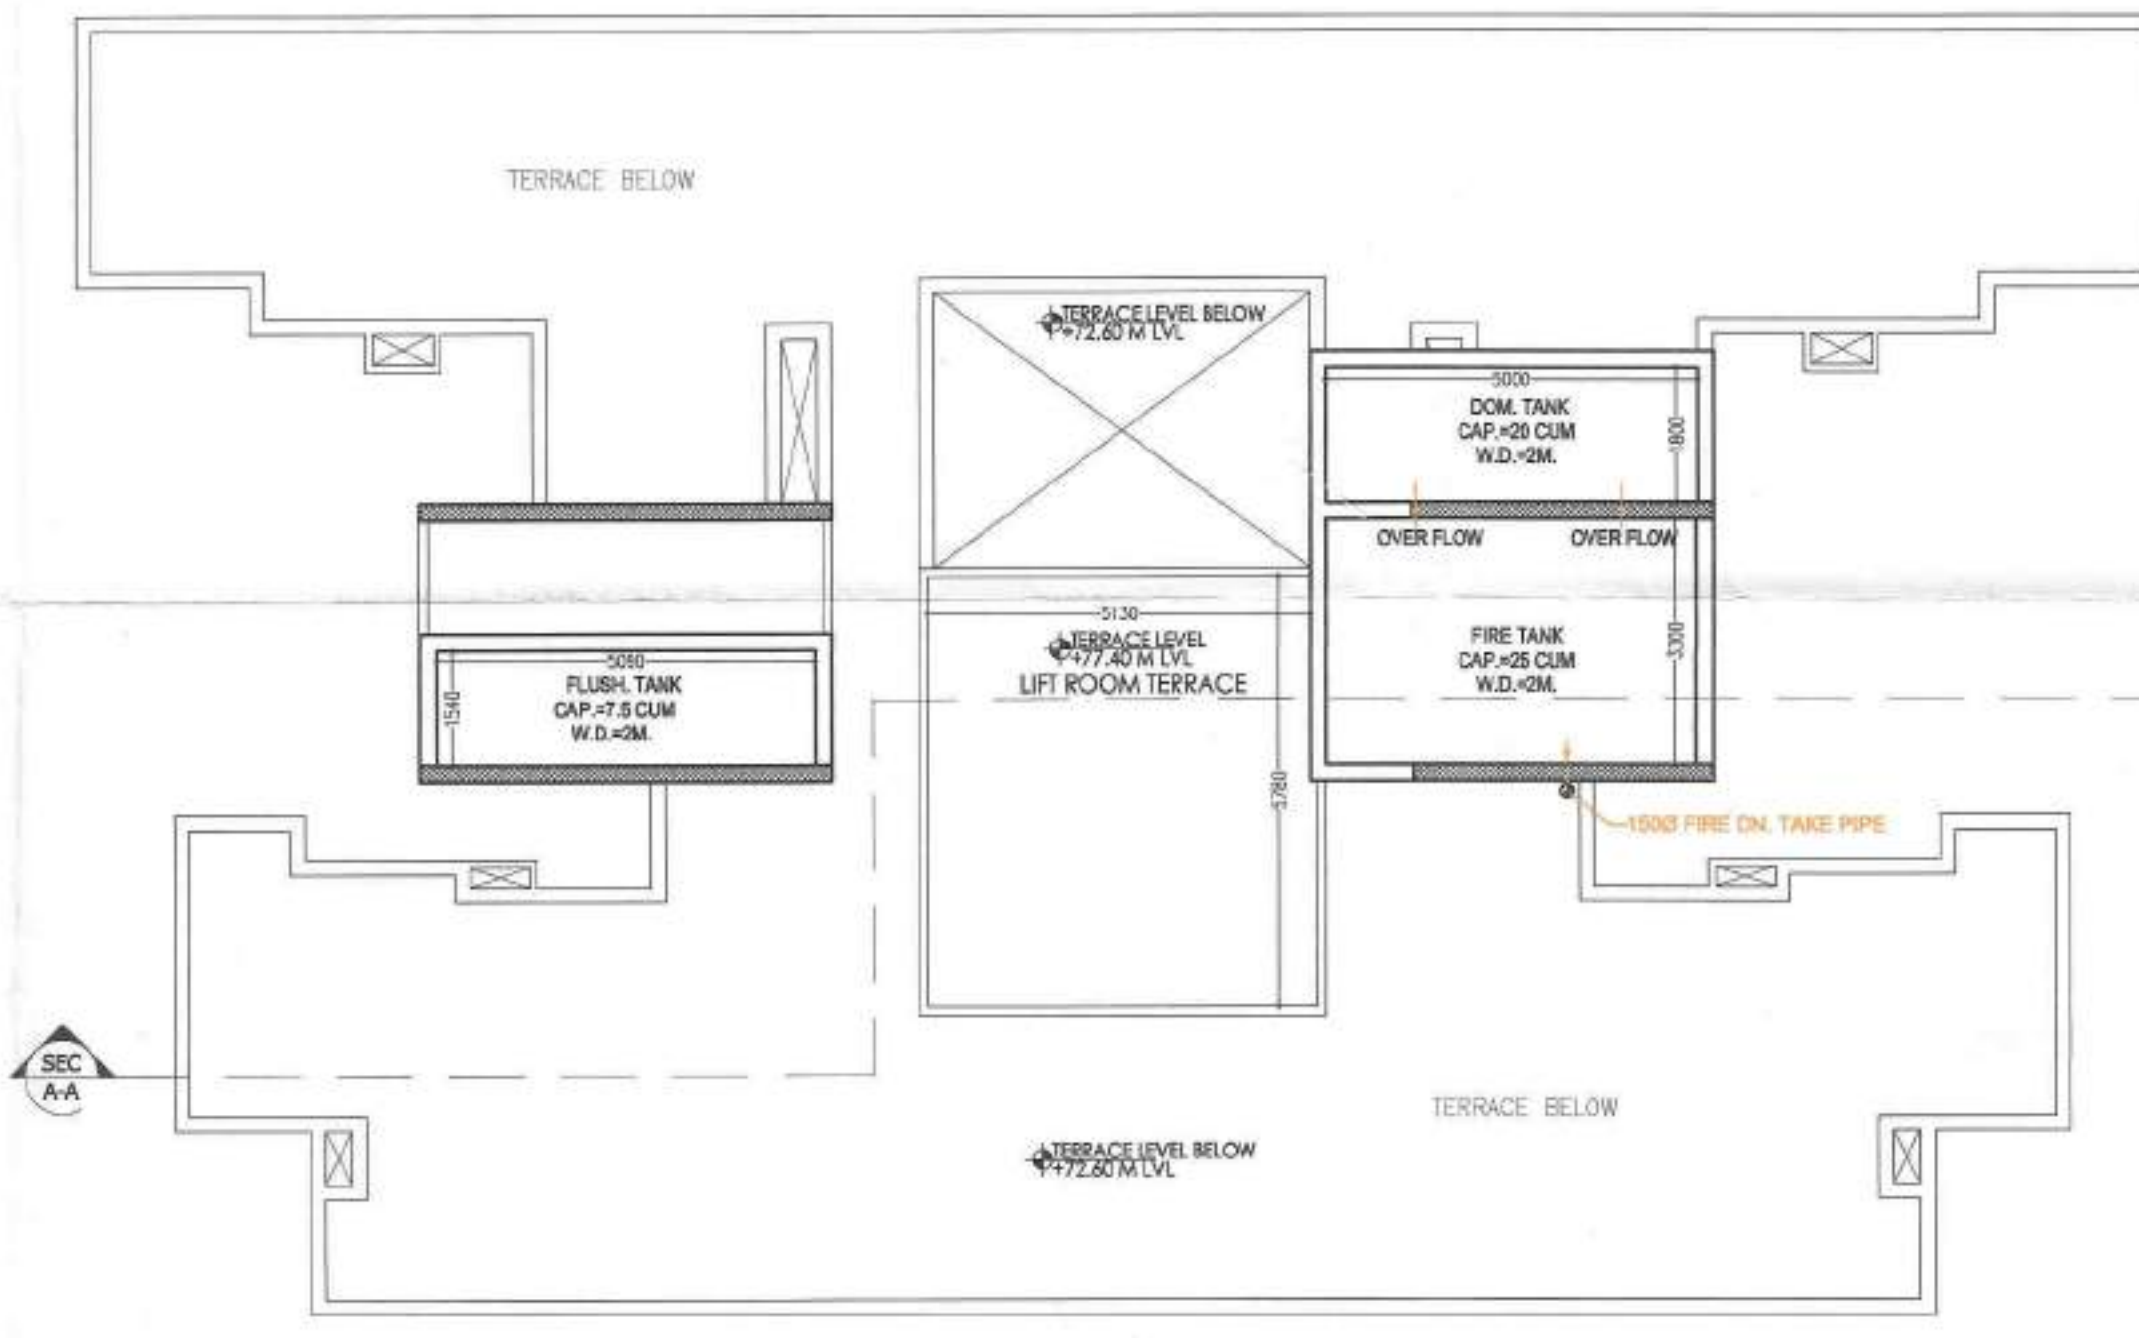

ROOF PLAN [TOWER TYPE 1]

Total FAR Area Type - 1, 22ND FLOOR

S.No.	Shape	Length (mtr)	Width (mtr)	Count	Area (Sqm)
1	Rectangle	20.07	4.20	1	118.55
2	Rectangle	15.85	2.27	1	35.95
3	Rectangle	17.50	3.24	1	56.77
4	Rectangle	25.45	3.65	1	92.95
5	Rectangle	21.80	2.46	1	53.63
6	Rectangle	17.27	1.05	1	17.73
A TOTAL					364.63

Subtraction

S.No.	Shape	Length (mtr)	Width (mtr)	Count	Area (Sqm)
7	Rectangle	2.32	0.63	2	2.92
8	Rectangle	0.49	2.27	2	2.22
9	Rectangle	4.00	3.17	1	12.69
10	Rectangle	3.48	2.54	2	20.07
B TOTAL					27.90
Total FAR Area = A - B =					336.73

10% Added FAR Area Type - 1, 22ND FLOOR

S.No.	Shape	Length (mtr)	Width (mtr)	Count	Area (Sqm)	Remark
1	Rectangle	0.60	1.62	2	1.98	Cupboard
2	Rectangle	5.55	3.34	1	18.52	Fire Escape Stair
3	Rectangle	3.79	2.42	1	9.17	Fire Escape Stair
4	Rectangle	3.79	2.42	1	9.17	Fire Escape Stair
Added FAR =					38.84	
Standard FAR = Total FAR - Added FAR					305.38	

RE-VALIDATION
Valid Letter No. YSH/KVC/EP/20/1730
Valid upto Date 26/3/2019
Manager (Arch.)
Gen. Manager (Png & Arch.)

APPROVED
Valid Letter No. YSH/KVC/EP/20/1730
Valid upto Date 26/3/2019
Manager (Arch.)
Gen. Manager (Png & Arch.)

23RD FLOOR TOTAL FAR AREA CHART

S.No.	Shape	Length (mtr)	Width (mtr)	Count	Area (Sqm)
1	Rectangle	20.07	4.20	1	118.55
2	Rectangle	15.85	2.27	1	35.95
3	Rectangle	17.50	3.24	1	56.77
4	Rectangle	25.45	3.65	1	92.95
5	Rectangle	21.80	2.46	1	53.63
6	Rectangle	17.27	1.05	1	17.73
A TOTAL					364.63

Subtraction

S.No.	Shape	Length (mtr)	Width (mtr)	Count	Area (Sqm)
7	Rectangle	2.32	0.63	2	2.92
8	Rectangle	0.49	2.27	2	2.22
9	Rectangle	4.00	3.17	1	12.69
10	Rectangle	3.48	2.54	2	20.07
B TOTAL					27.90
Total FAR Area = A - B =					336.73

10% Added FAR Area Type - 1, 23RD FLOOR

S.No.	Shape	Length (mtr)	Width (mtr)	Count	Area (Sqm)	Remark
1	Rectangle	0.60	1.62	2	1.98	Cupboard
2	Rectangle	5.55	3.34	1	18.52	Fire Escape Stair
3	Rectangle	3.79	2.42	1	9.17	Fire Escape Stair
4	Rectangle	3.79	2.42	1	9.17	Fire Escape Stair
Added FAR =					38.84	
Standard FAR = Total FAR - Added FAR					305.38	

DOOR SCHEDULE :

TYPE	OPENING SIZE	CELL LVL	UNTEL LVL
D1	1200x2100	+00	+2100
D2	750x2100	+00	+2100
D3	900x2400	+00	+2400
D4	1000x1500	+00	+2400
D5	900x750x750	+00	+2400
D6	900x300x300	+00	+2400
D7	900x500x500	+00	+2400
D8	1100x800x1100	+00	+2400
D9	750x800x1450	+00	+2400
D10	2200x2400	+00	+2400
D11	1800x1450	+00	+2400
D12	1300x1450	+00	+2400
D13	1300x1450	+00	+2400
D14	1300x1450	+00	+2400
D15	1300x1450	+00	+2400

DOOR GLAZING SCHEDULE :

TYPE	OPENING SIZE	CELL LVL	UNTEL LVL
G1	2200x2400	+100	+2400
G2	2200x2400	+100	+2400

WINDOW SCHEDULE :

TYPE	OPENING SIZE	CELL LVL	UNTEL LVL
W1	1200x1500	+00	+2400
W2	1800x1500	+00	+2400
W3	1600x1500	+00	+2400
W4	1500x1500	+00	+2400
W5	2200x1500	+00	+2400
W6	1800x1500	+00	+2400
W7	1800x1500	+00	+2400
W8	1800x1500	+00	+2400
W9	1800x1500	+00	+2400
W10	1800x1500	+00	+2400

PROJECT NAME & ADDRESS :
GROUP HOUSING PROJECT
AT PLOT NO. - P-2, GH-F, JAY PEE GREENS SPORTS CITY, SDZ, SECTOR - 25, YEBIDA AREA, GAUTAM BUDDH NAGAR, UTTAR PRADESH

OWNER NAME & ADDRESS :
M/S PRESIDENCY INFRAHEIGHTS PVT LTD.
OFFICE - 2201, EXPRESS TRADE TOWER, SECTOR - 132, NOIDA

AUTHORIZED SIGNATORY'S SIGNATURE & SEAL :
ARCHITECT SIGNATURE & SEAL:
AMRENDRA KR. SRIVASTAVA
AMRENDRA KR. SRIVASTAVA, ARCHITECT
COUNCIL REGISTRATION NO. CA/2003/32205

RE-VALIDATION
Valid Letter No. YSH/KVC/EP/20/1730
Valid upto Date 26/3/2019
Manager (Arch.)
Gen. Manager (Png & Arch.)


ARCHITECT HAFEEZ CONTRACTOR
29, BANK STREET, MUMBAI 400 023, TEL: 2266 1920

RENAISSANCE ARCH CONSULTANT PVT LTD
511-B, E-Block, Greater Kailash-II, New Delhi-110048, Tel: 011-41024488
Fax: 011-41024488, Email: renaissance.arch@gmail.com, Web: www.renaissance.net.in


BUILDING/BLOCK/FLOOR/PART :
TOWER TYPE 1A, 1C, 1E
[MIRROR FOR TOWER TYPE 1B, 1D, 1F]

DRAWING TITLE :
22ND, 23RD FLOOR & ROOF LEVEL PLAN


DATE : ARUN/VIKAS
CHECKED : AMRENDRA KR SRI
SCALE : 1 : 100 on A1/1 : 200 on A3
DATE : 16:07:2014
DRAWING NO. : 12A 13-12 SUB - ALL TOWER 02/04
SHEET NO. : 05/17

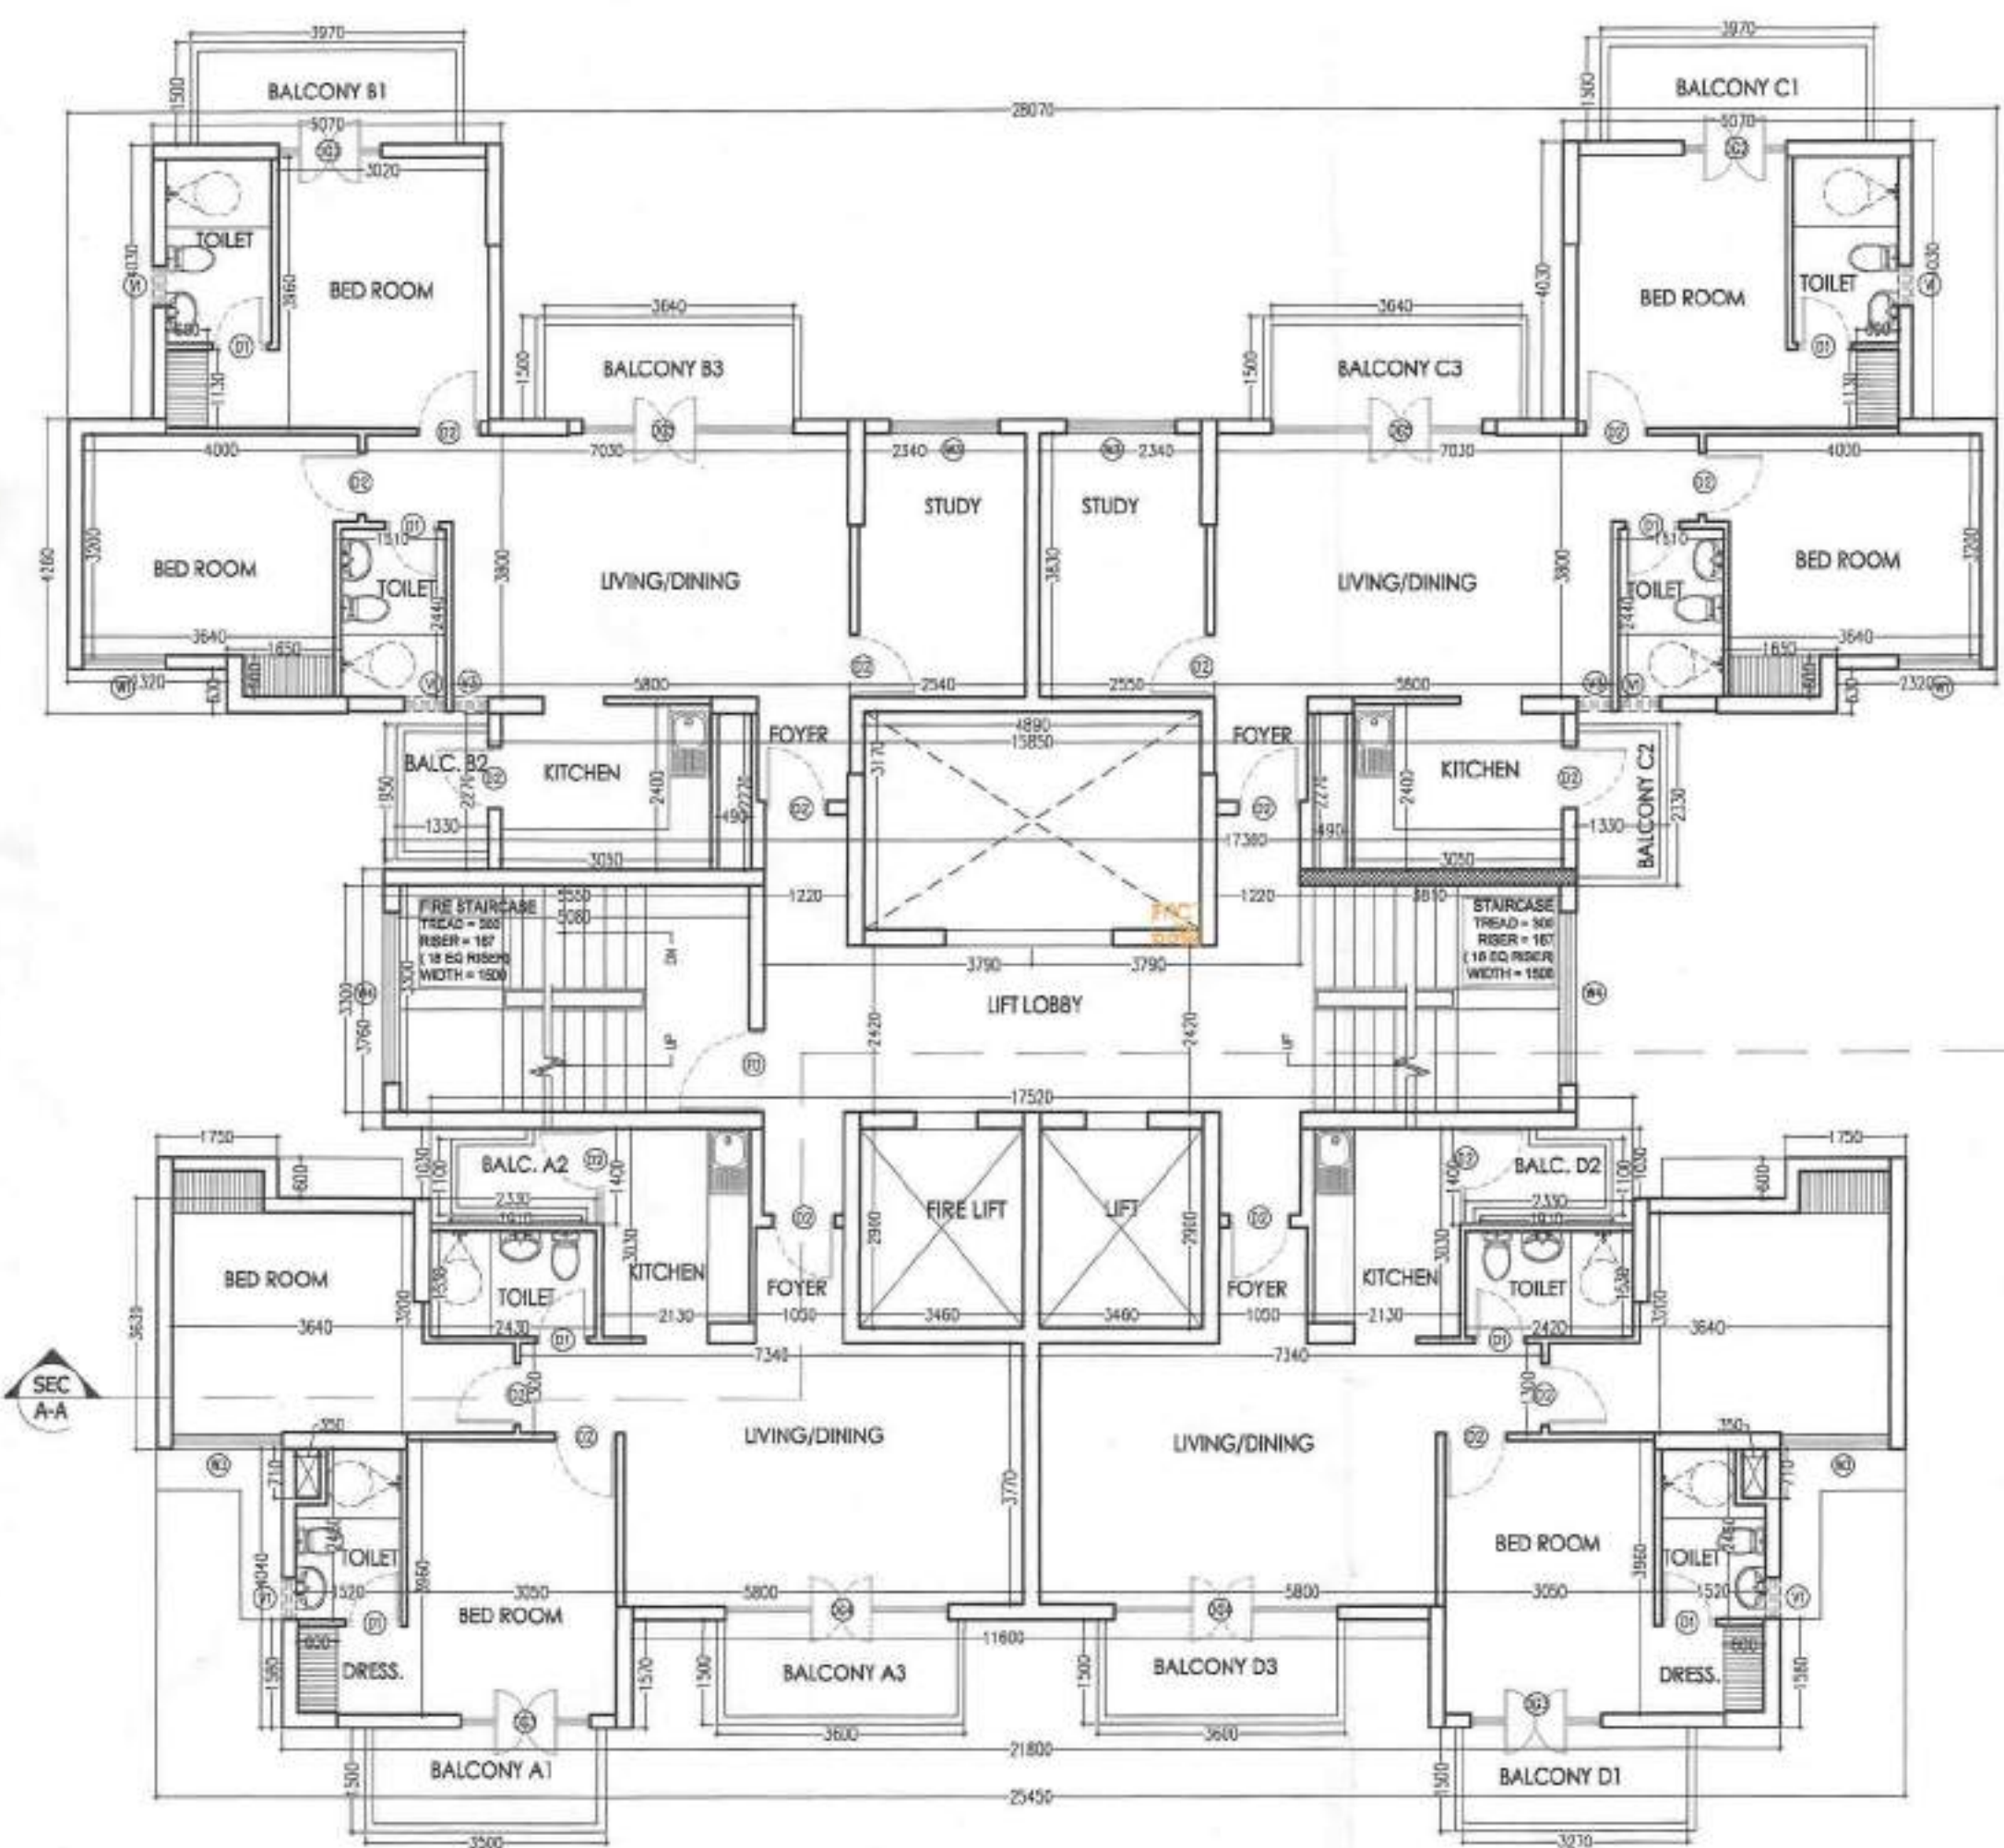


TYPICAL FLOOR PLAN (2ND - 21ST FLOOR)

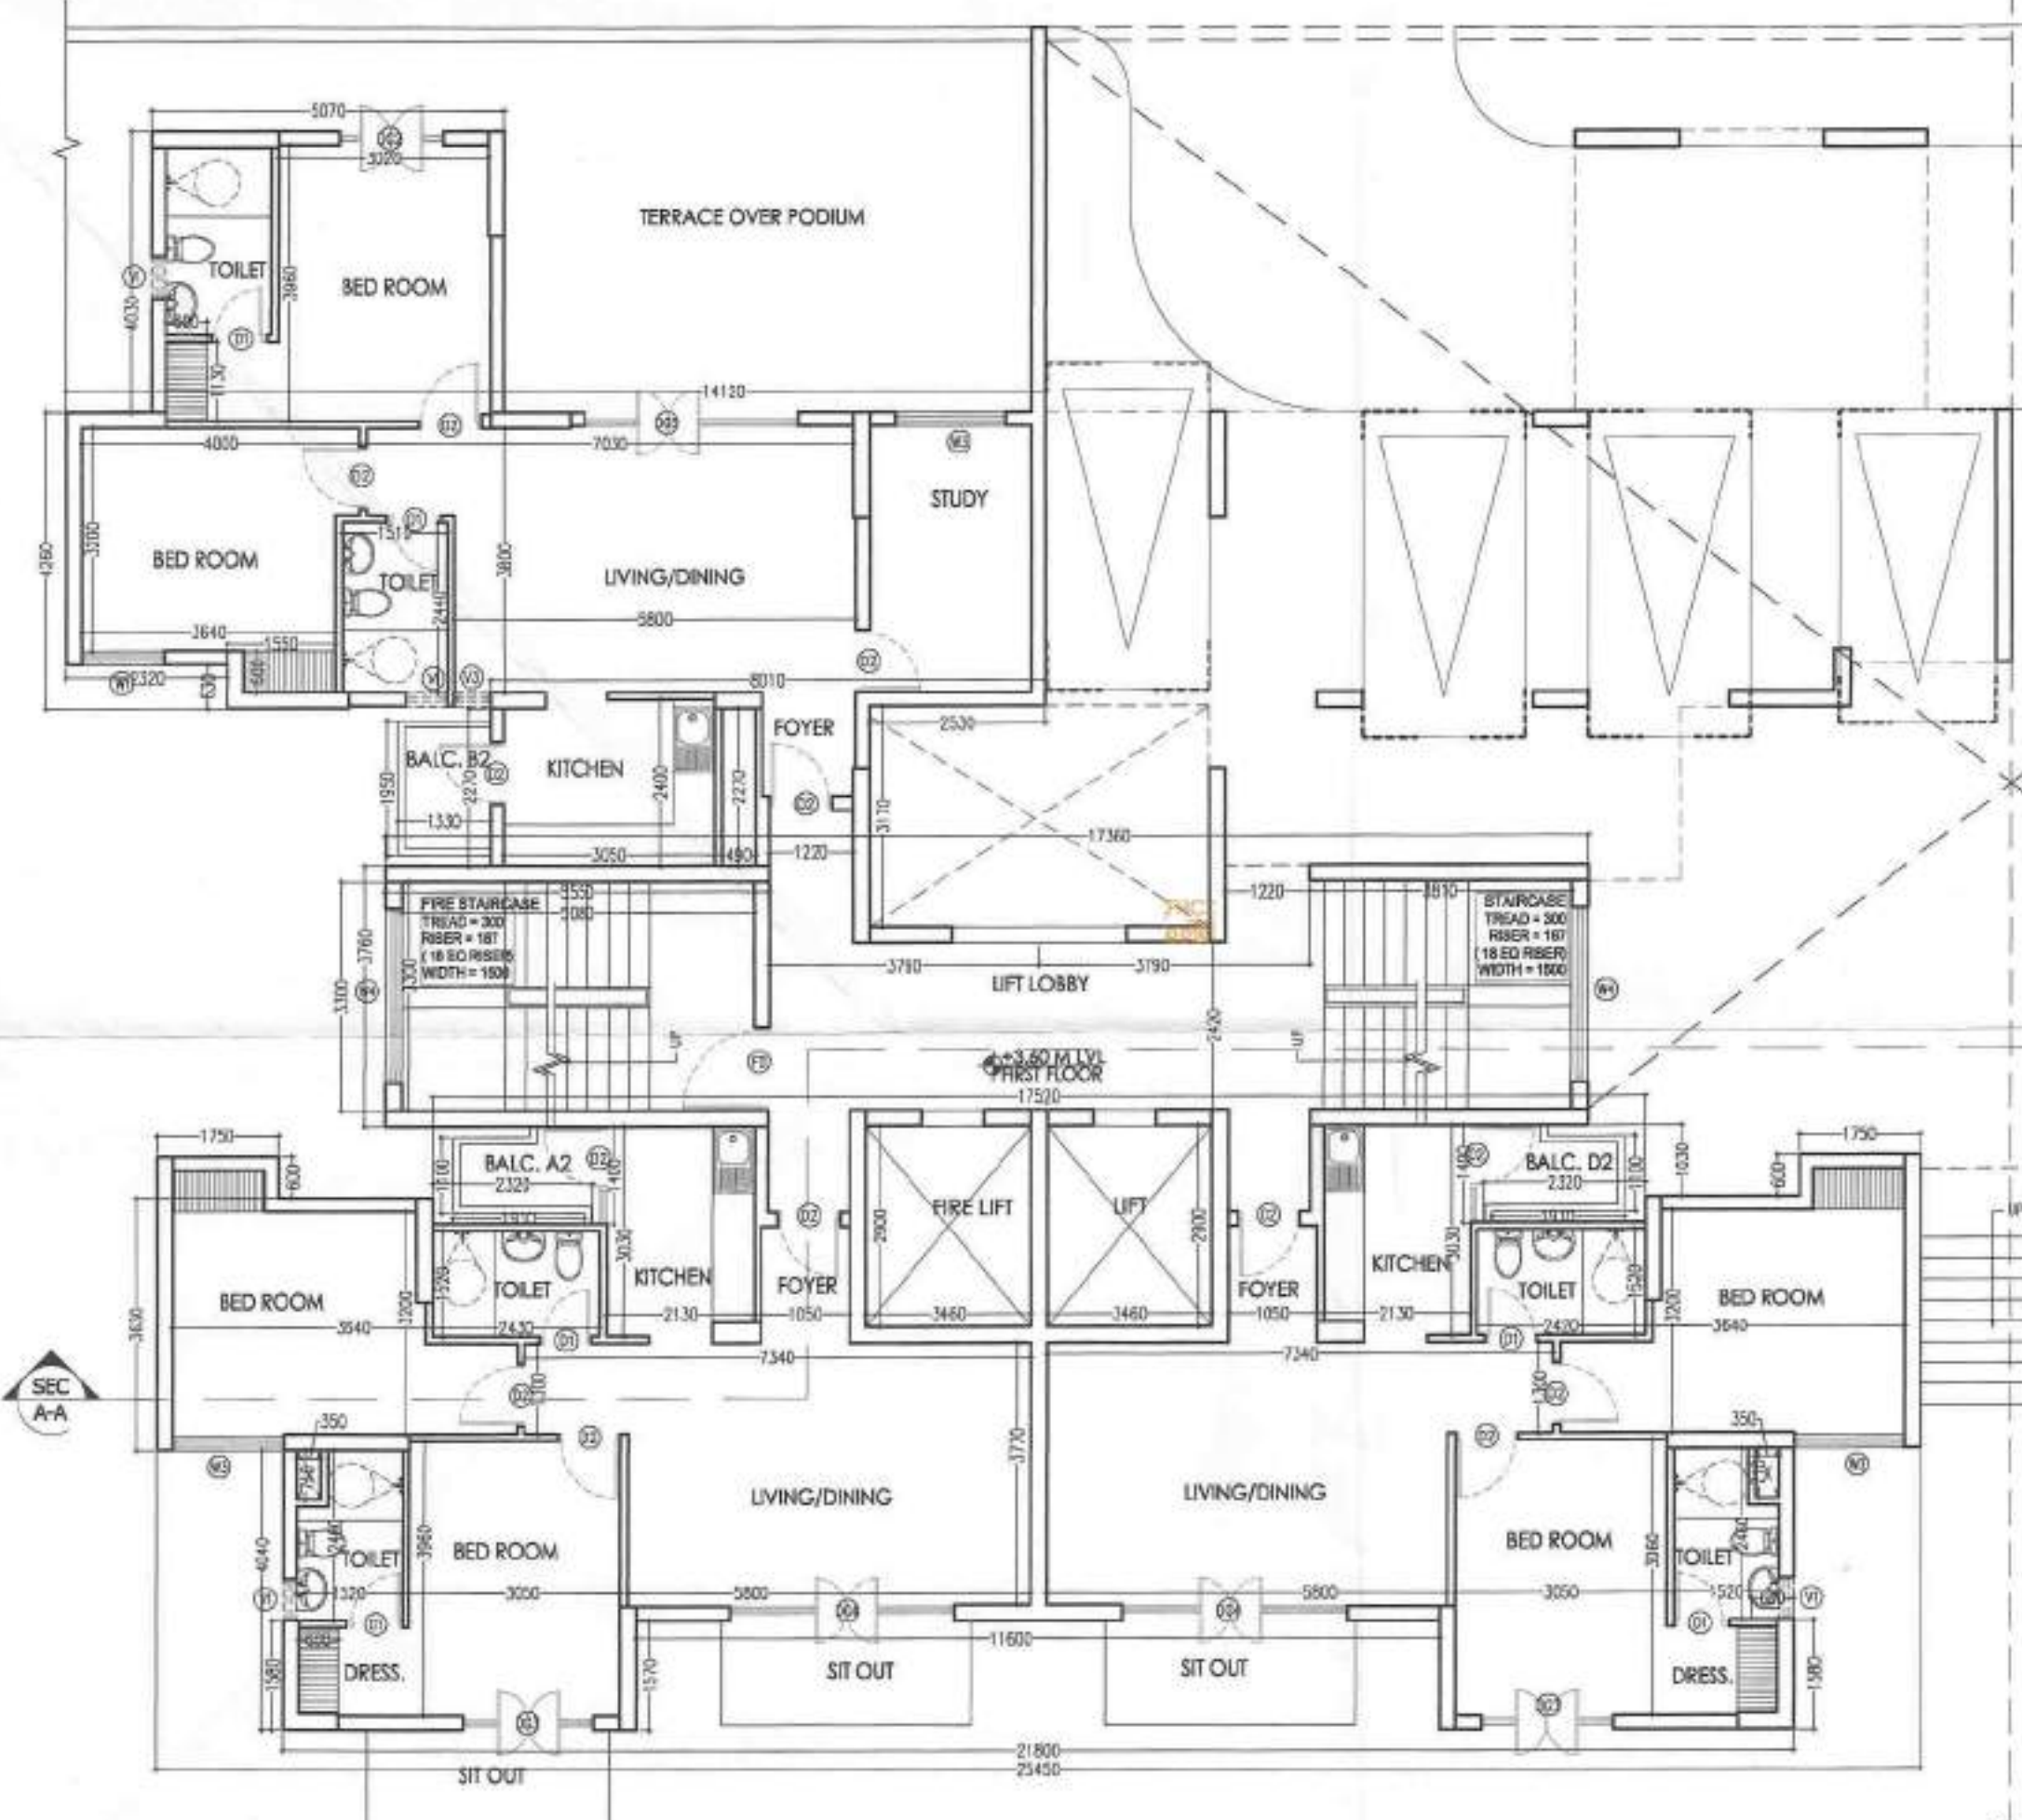

1ST FLOOR/ PODIUM LEVEL PLAN (+3.6 M Lvl)

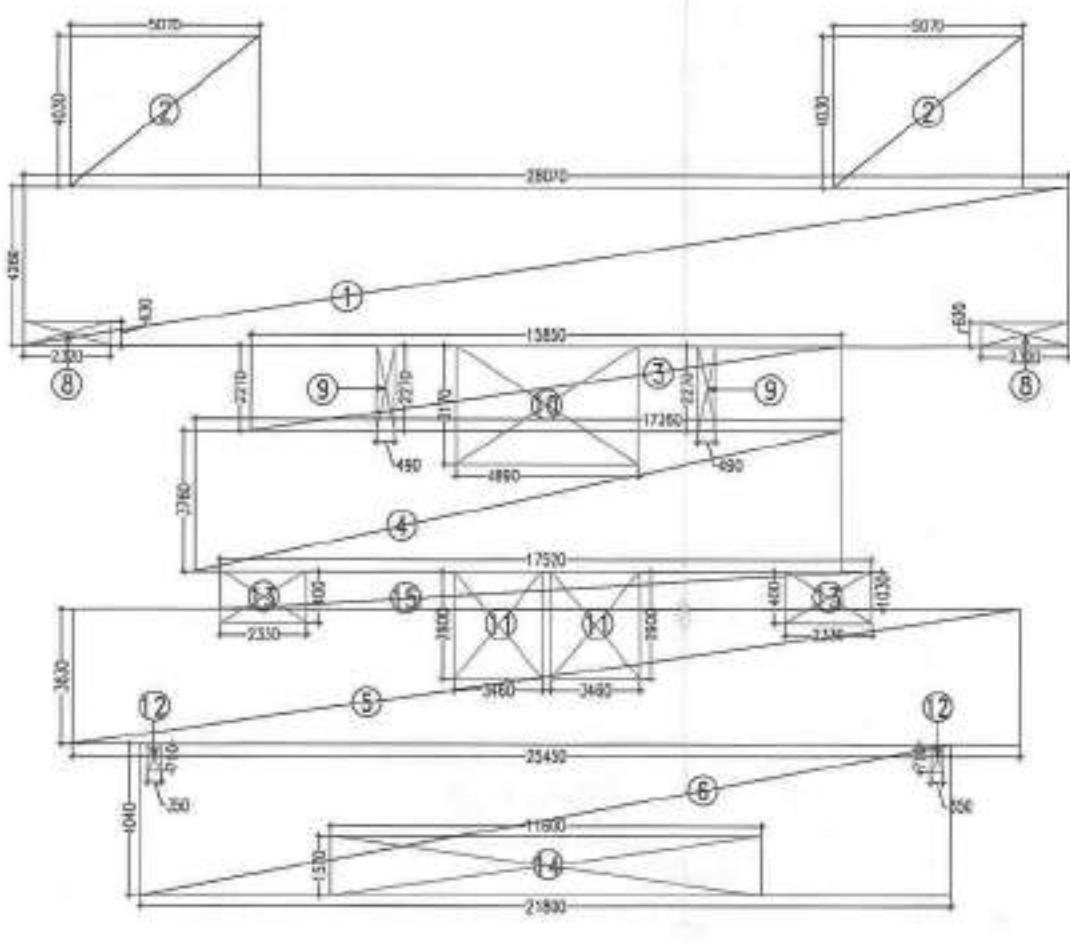

TYPICAL FLOOR TOTAL FAR AREA CHART

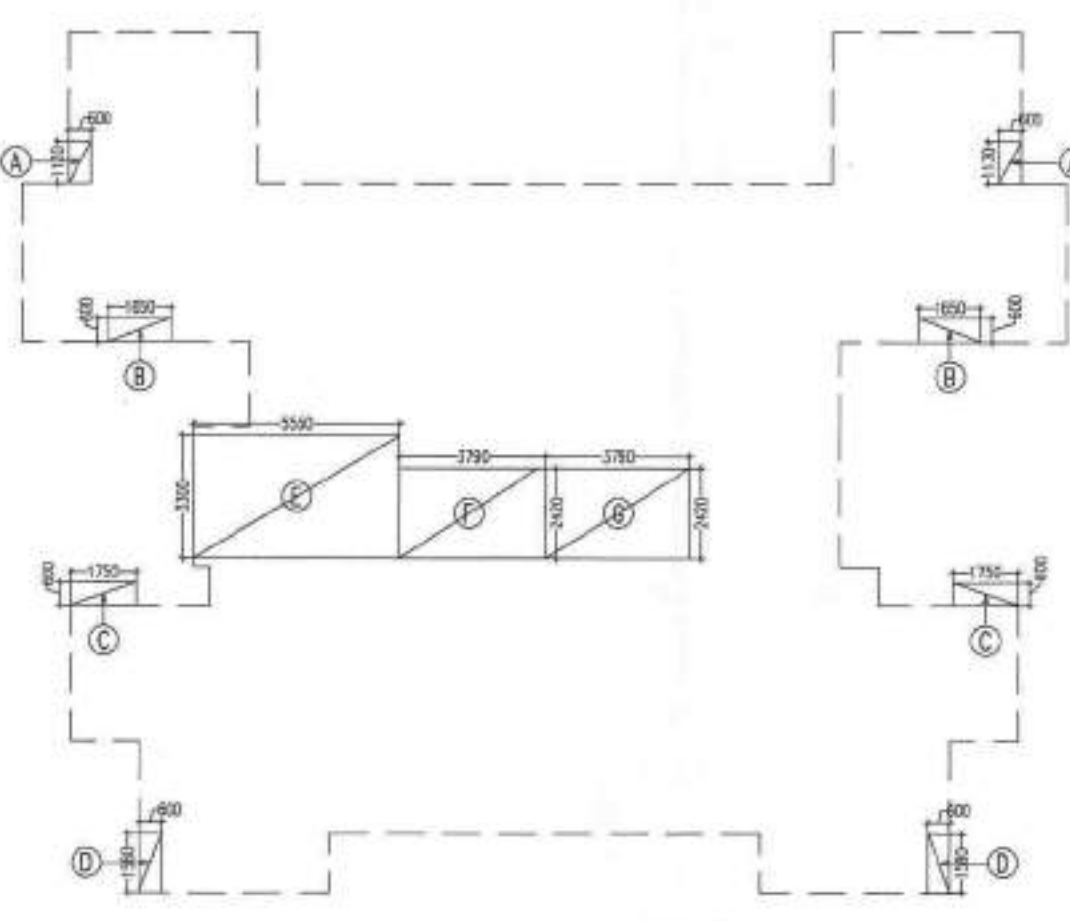


TYPICAL FLOOR ADDED FAR AREA CHART

Total FAR Area Type - 1 TYPICAL FLOOR


S.No.	Shape	Length (Mtr.)	Width (Mtr.)	Count	Area (SqM)
1	Rectangle	28.07	4.30	1	119.90
2	Rectangle	2.07	4.03	2	16.86
3	Rectangle	15.95	2.27	1	36.18
4	Rectangle	17.36	3.76	1	65.27
5	Rectangle	25.46	3.25	1	82.95
6	Rectangle	21.80	4.04	1	88.07
7	Rectangle	17.50	1.50	1	26.25
A TOTAL					460.20

15% Added FAR Area Type - 1 TYPICAL FLOOR

S.No.	Shape	Length (Mtr.)	Width (Mtr.)	Count	Area (SqM)	Remark
A	Rectangle	0.00	1.13	3	1.36	Cupboard
B	Rectangle	0.00	1.85	2	1.08	Cupboard
C	Rectangle	0.00	1.75	2	1.12	Cupboard
D	Rectangle	0.00	1.30	2	1.56	Cupboard
E	Rectangle	5.50	3.30	1	18.15	Fire Escape Stair
F	Rectangle	3.75	2.40	1	9.00	Fire Escape Stair
G	Rectangle	3.75	2.40	1	9.00	Fire Escape Stair
Added FAR =					42.89	
Standard FAR = Total FAR - Added FAR					350.26	

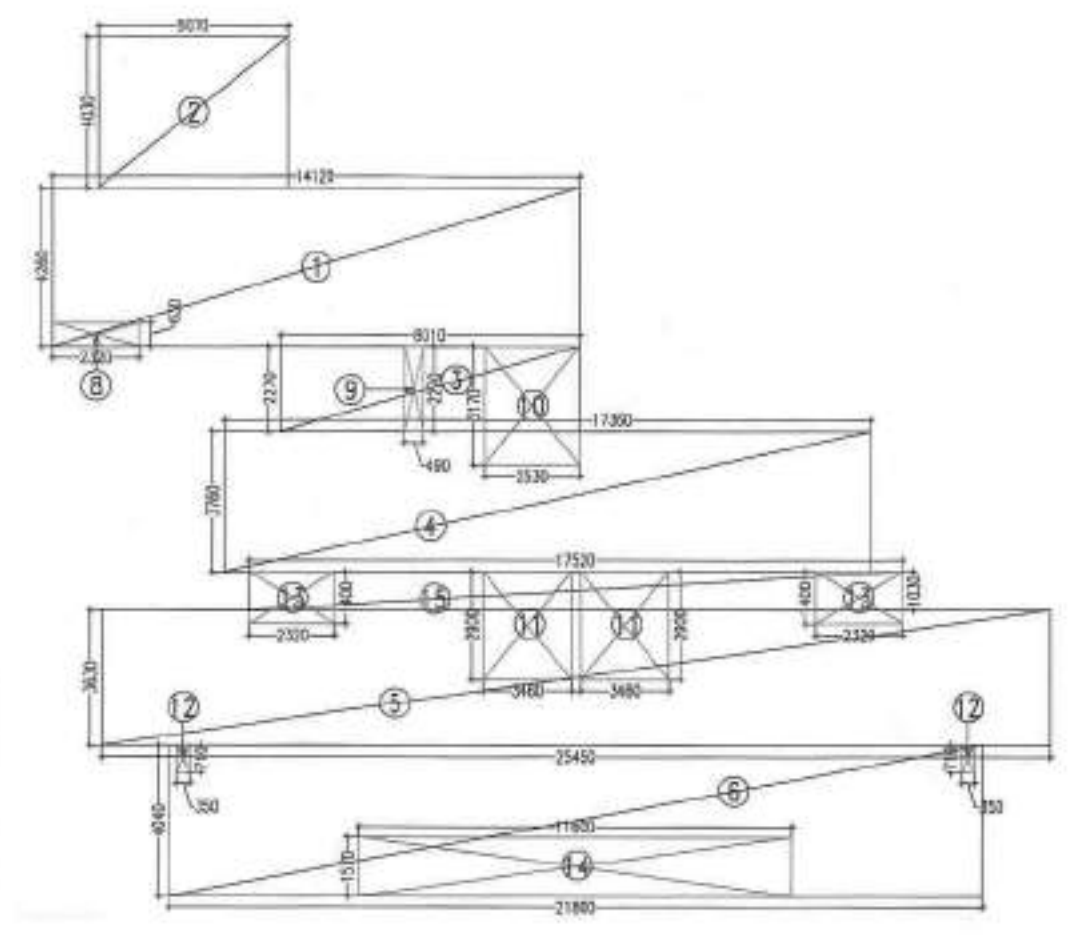

1ST FLOOR TOTAL FAR AREA CHART

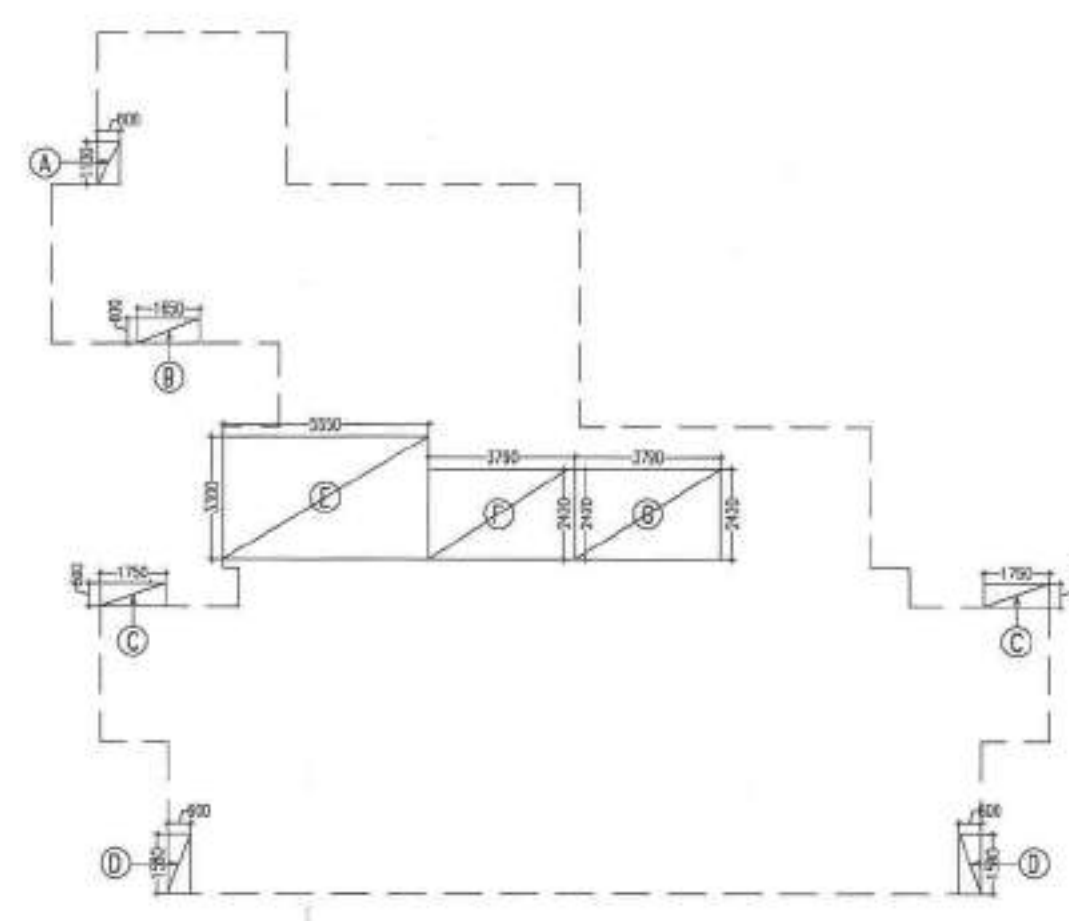

1ST FLOOR ADDED FAR AREA CHART

Total FAR Area Type - 1 Podium/Floor

S.No.	Shape	Length (Mtr.)	Width (Mtr.)	Count	Area (SqM)
1	Rectangle	14.12	4.28	1	60.15
2	Rectangle	5.01	4.03	1	20.19
3	Rectangle	8.01	2.27	1	18.18
4	Rectangle	17.36	3.76	1	65.27
5	Rectangle	25.46	3.25	1	82.95
6	Rectangle	21.80	4.04	1	88.07
7	Rectangle	17.50	1.50	1	26.25
A TOTAL					368.07

15% Added FAR Area Type - 1 Podium/Floor

S.No.	Shape	Length (Mtr.)	Width (Mtr.)	Count	Area (SqM)	Remark
A	Rectangle	0.00	1.13	1	0.68	Cupboard
B	Rectangle	0.00	1.85	1	0.83	Cupboard
C	Rectangle	0.00	1.75	2	2.10	Cupboard
D	Rectangle	0.00	1.30	2	1.56	Cupboard
E	Rectangle	5.50	3.30	1	18.15	Fire Escape Stair
F	Rectangle	3.75	2.40	1	9.00	Fire Escape Stair
G	Rectangle	3.75	2.40	1	9.00	Fire Escape Stair
Added FAR =					42.89	
Standard FAR = Total FAR - Added FAR					364.47	

Total Balcony Area Type - 1


S.No.	Balcony No.	Floor No.	Length (Mtr.)	Width (Mtr.)	No. of Floor/Count	Area (SqM)
1	Balcony A1	2nd - 21st Floor	3.50	1.50	20	105.00
2	Balcony A2	2nd - 21st Floor	1.91	1.10	20	42.02
3	Balcony A3	2nd - 21st Floor	3.80	1.50	20	108.00
4	Balcony B1	2nd - 21st Floor	3.50	1.50	20	105.00
5	Balcony B2	2nd - 21st Floor	1.95	1.33	21	54.45
6	Balcony B3	2nd - 21st Floor	3.64	1.50	20	109.20
7	Balcony C1	2nd - 21st Floor	3.50	1.50	20	105.00
8	Balcony C2	2nd - 21st Floor	2.33	1.33	21	65.08
9	Balcony C3	2nd - 21st Floor	3.64	1.50	20	109.20
10	Balcony D1	2nd - 21st Floor	3.50	1.50	20	105.00
11	Balcony D2	2nd - 21st Floor	1.91	1.10	20	42.02
12	Balcony D3	2nd - 21st Floor	3.80	1.50	20	108.00
13	Balcony A4	22nd Floor	9.94	1.50	1	14.91
14	Balcony D4	22nd Floor	9.94	1.50	1	14.91
Total Balcony Area						1087.90

DOOR SCHEDULE :

TYPE	OPENING SIZE	Q.L. LVL.	UNTEL. LVL.
D1	2000X2100	+500	+2100
D2	2000X2400	+500	+2400
D3	1800X2400	+500	+2400
D4	900+750+1500	+500	+2400
D5	900+750+750	+500	+2400
D6	900+300+300	+500	+2400
D7	900+500+500	+500	+2400
D8	1100+900+1100	+500	+2400
D9	750+800+1450	+500	+2400
D10	2000X2400	+500	+2400
D11	1800X2400	+500	+2400
D12	1200X2400	+500	+2400
D13	1500X2400	+500	+2400
D14	1500X2400	+500	+2400
D15	1500X2400	+500	+2400

WINDOW SCHEDULE :

TYPE	OPENING SIZE	Q.L. LVL.	UNTEL. LVL.
W1	1200X1500	+500	+2400
W2	1800X1500	+500	+2400
W3	1800X1500	+500	+2400
W4	2500X900	+500	+2400
W5	2000X1500	+500	+2400
W6	600X1500	+500	+2400
W7	600X1500	+500	+2400
W8	750X900	+500	+2400
W9	500X900	+500	+2400

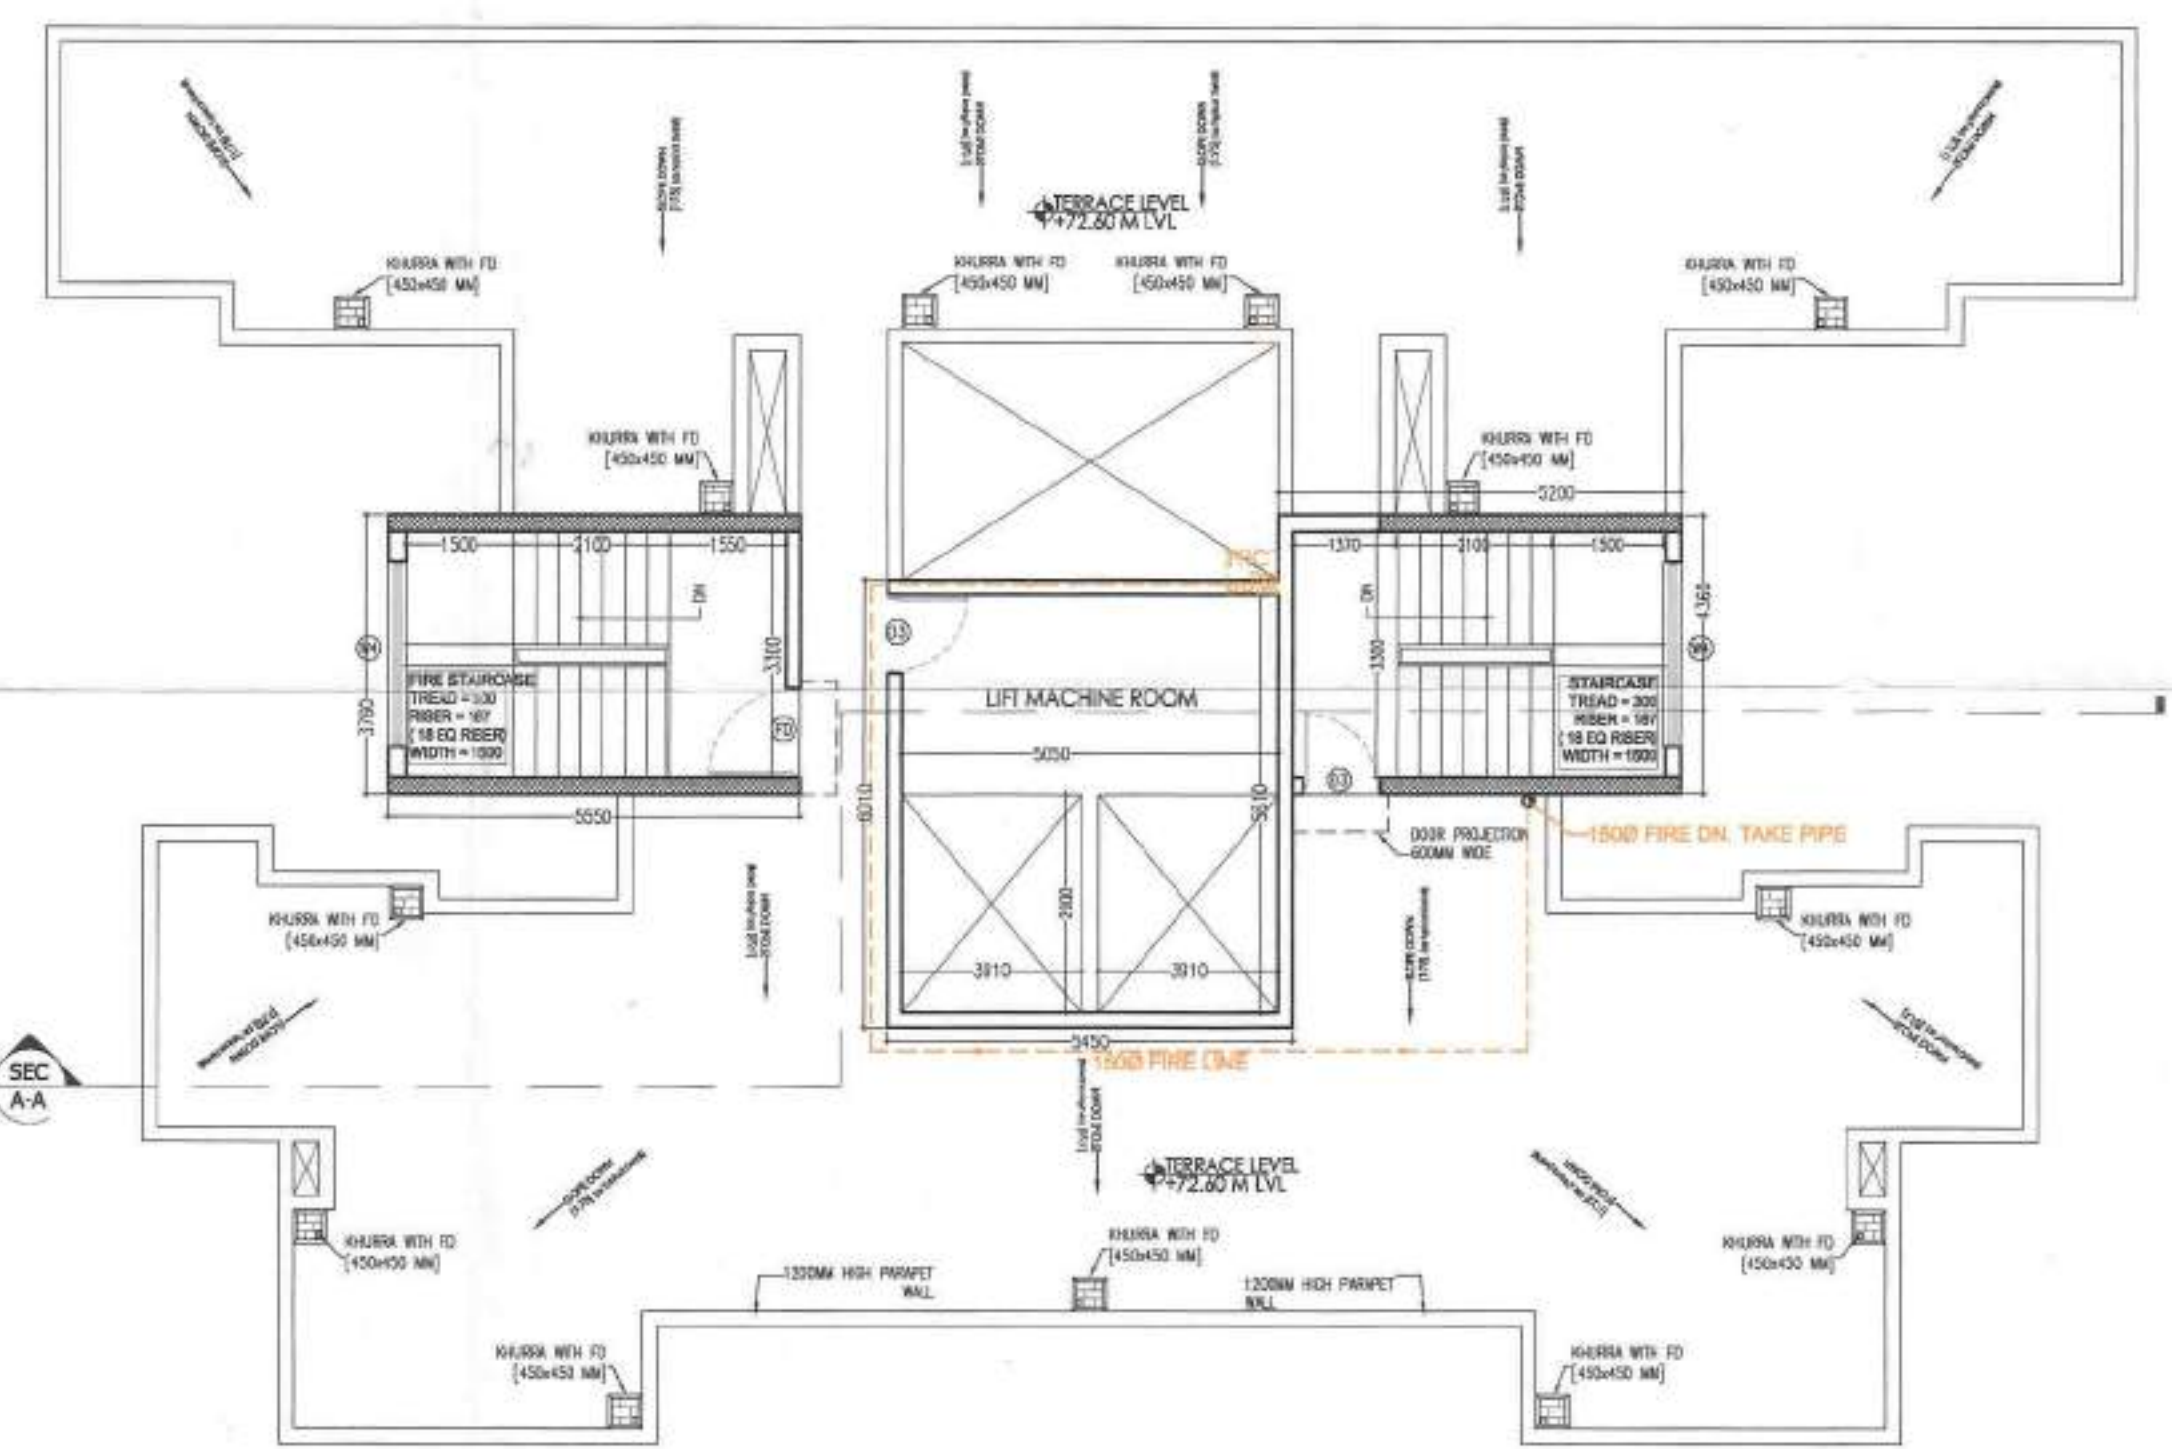

TERRACE LEVEL PLAN [TOWER TYPE 1]



TERRACE LEVEL ADDED FAR AREA CHART

15% Added FAR Area Type - 1 Roof/Munty Floor

S.No.	Shape	Length (Mtr.)	Width (Mtr.)	Count	Area (SqM)
1	Rectangle	5.50	3.76	1	20.67
2	Rectangle	5.50	4.30	1	23.65
A TOTAL					44.32

PROJECT NAME & ADDRESS :
PROPOSED GROUP HOUSING PROJECT
 AT PLOT NO. : F-2, GH-E, JAY PEE GREENS SPORTS CITY, SDZ, SECTOR - 25, YEIDA AREA, GAUTAM BUDDH NAGAR, UTTAR PRADESH

OWNER NAME & ADDRESS :
M/S PRESIDENCY INFRAHEIGHTS PVT LTD.
 OFFICE - 2201, EXPRESS TRADE TOWER, SECTOR - 132, NOIDA

AUTHORIZED SIGNATORY'S SIGNATURE & SEAL :
 ARCHITECT HAFEEZ CONTRACTOR

RE-VALIDATION
 Valid upto Date : 12/12/2023

ARCHITECT HAFEEZ CONTRACTOR
 29, BANK STREET, MUMBAI 400 023, TEL: 22681920

RENAISSANCE ARCH CONSULTANT PVT LTD
 411-3, E-Block, Greater Kailash-I, New Delhi-110048, Tel: +91-11-41624489
 Fax: +91-11-41624490, Email: renaissance.arch@gmail.com, Web: www.renaissance.net.in

BUILDING/BLOCK/FLOOR/PART :
TOWER TYPE 1A, 1C, 1E
[MIRROR FOR TOWER TYPE 1B, 1D, 1F]


DRAWING TITLE :
PODIUM/1ST - 23RD FLOOR TERRACE LEVEL PLAN

DATE : 16/07/2014
SCALE : 1:100 on A1/1:200 on A3
DRAWING NO. : 12A 13-12 SUB - ALL TOWER 01/04
SHEET NO. : 04/17



Service+Lobby Area Calculation on Basement Floor							
S.No.	Shape	Length (ft/cr)	Width (ft/cr)	Counts	Area (Sqm)	Remark	
Additional	1	Rectangle	15.45	3.13	6	102.36	
	2	Rectangle	7.36	3.76	6	391.64	
	3	Triangle	12.71	4.42	3	161.80	
	4	Triangle	9.20	5.02	2	92.37	
	5	Triangle	Side 1 (cr)	Side 2 (ft/cr)	Side 3 (cr)		S =
Formula	6	Set [a-b-c] (ft/cr)	14.31	8.04	17.06	57.27	19.7
	7	Triangle	Side 1 (cr)	Side 2 (ft/cr)	Side 3 (cr)		S =
Formula	8	Set [a-b-c] (ft/cr)	15.51	15.48	17.06	110.34	24.5
	9	Triangle	Side 1 (cr)	Side 2 (ft/cr)	Side 3 (cr)		S =
Formula	10	Set [a-b-c] (ft/cr)	15.51	15.48	15.18	25.35	15.5
	11	Triangle	Side 1 (cr)	Side 2 (ft/cr)	Side 3 (cr)		S =
	12	Rectangle	5.74	6.71	1	38.52	
	13	Rectangle	6.42	3.72	1	23.66	
	14	Rectangle	4.26	0.46	1	1.96	
	15	Rectangle	21.27	1.77	1	106.07	
	16	Rectangle	9.82	13.78	1	136.32	
	17	Trapezoidal	9.82	8.54	1	83.86	11.7241 10.6887 74/2
	18	Trapezoidal	16.68	14.31	1	124.21	10.6887 80/2
	19	Trapezoidal	8.33	12.74	1	106.30	10.6887 80/2
	20	Trapezoidal	4.63	13.26	1	64.06	10.6887 80/2
	21	Triangle	Side 1 (cr)	Side 2 (ft/cr)	Side 3 (cr)		S =
Formula	22	Set [a-b-c] (ft/cr)	11.91	10.42	5.51	26.70	13.5
	23	Triangle	Side 1 (cr)	Side 2 (ft/cr)	Side 3 (cr)		S =
					1765.08		



DRAWING NO. : 12B 13-12 SUB - ALL SITE 03/05	SHEET NO. : 03/17
---	-----------------------------

 

DOOR SCHEDULE				
TYPE	DOOR	OPENING SIZE	DCL LVL	LIMIT LVL
D1	7000X100	+000	+2100	
D2	7000X200	+000	+1100	
D3	900X2400	+000	+1800	
D4	900X2400	+000	+1800	
D5	900X750X1500	+000	+1800	
D61	900X750X750 X 2400	+000	+1800	
D62	900X1000X300 X 2400	+000	+1800	
D63	900X1000X300 X 2400	+000	+1800	
D64	1100X1000X1100 X 2400	+000	+1800	
D65	750X2000X1450 X 2400	+000	+1800	
D6	2000X2400	+000	+2400	
D7	1800X2400	+000	+2400	
D8	1200X2400	+000	+2400	
D9	1200X2400	+000	+2400	
D10	1200X2400	+000	+2400	
D11	2200X2400	+100	+2400	
D12	2200X2400	+100	+2400	

DOOR/GLAZING SCHEDULE				
TYPE	DOOR	OPENING SIZE	DCL LVL	LIMIT LVL
W1	2200X2400	+100	+2400	
W2	1200X1500	+000	+2400	
W3	2000X2400	+000	+2400	
W4	2500X3000	+1100	+2400	
W5	2000X2500	+000	+2400	
W6	2000X2500	+000	+2400	
W7	600X2000	+1800	+2400	
V1	700X600	+1800	+2400	
V2	700X600	+1800	+2400	

WINDOW SCHEDULE				
TYPE	DOOR	OPENING SIZE	DCL LVL	LIMIT LVL
W1	1200X1500	+000	+2400	
W2	2000X2400	+000	+2400	
W3	2500X3000	+1100	+2400	
W4	2000X2500	+000	+2400	
W5	2000X2500	+000	+2400	
W6	600X2000	+1800	+2400	
V1	700X600	+1800	+2400	
V2	700X600	+1800	+2400	

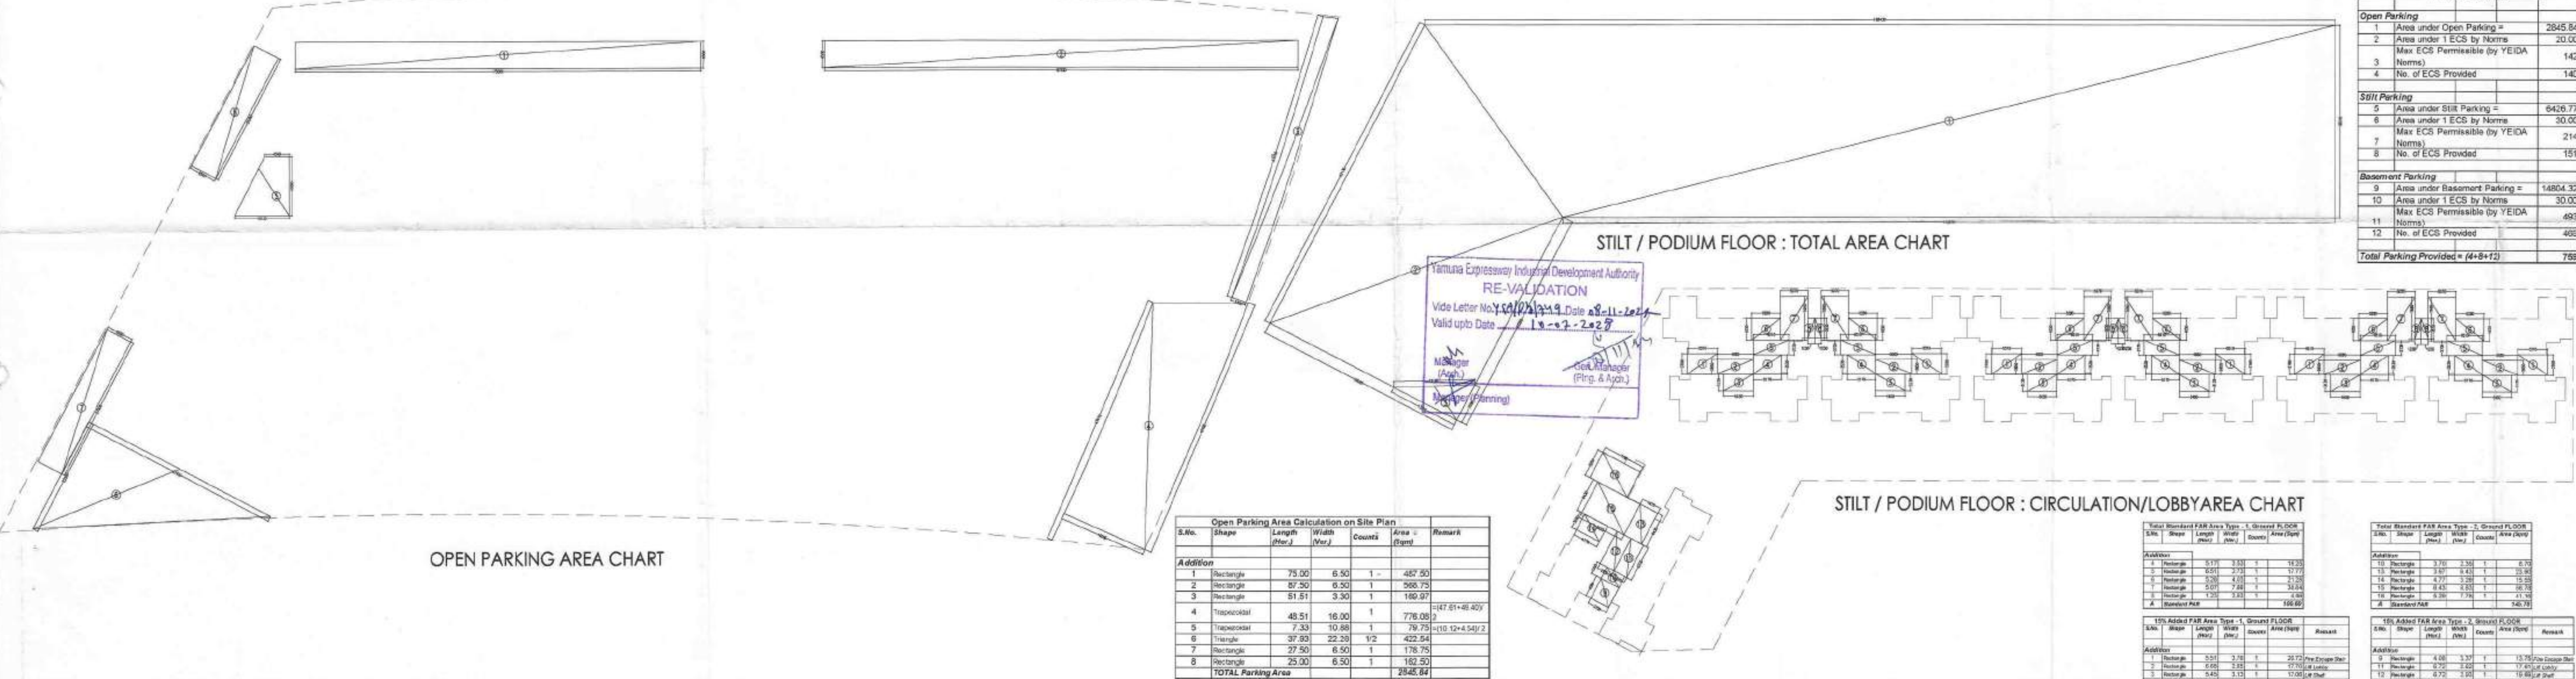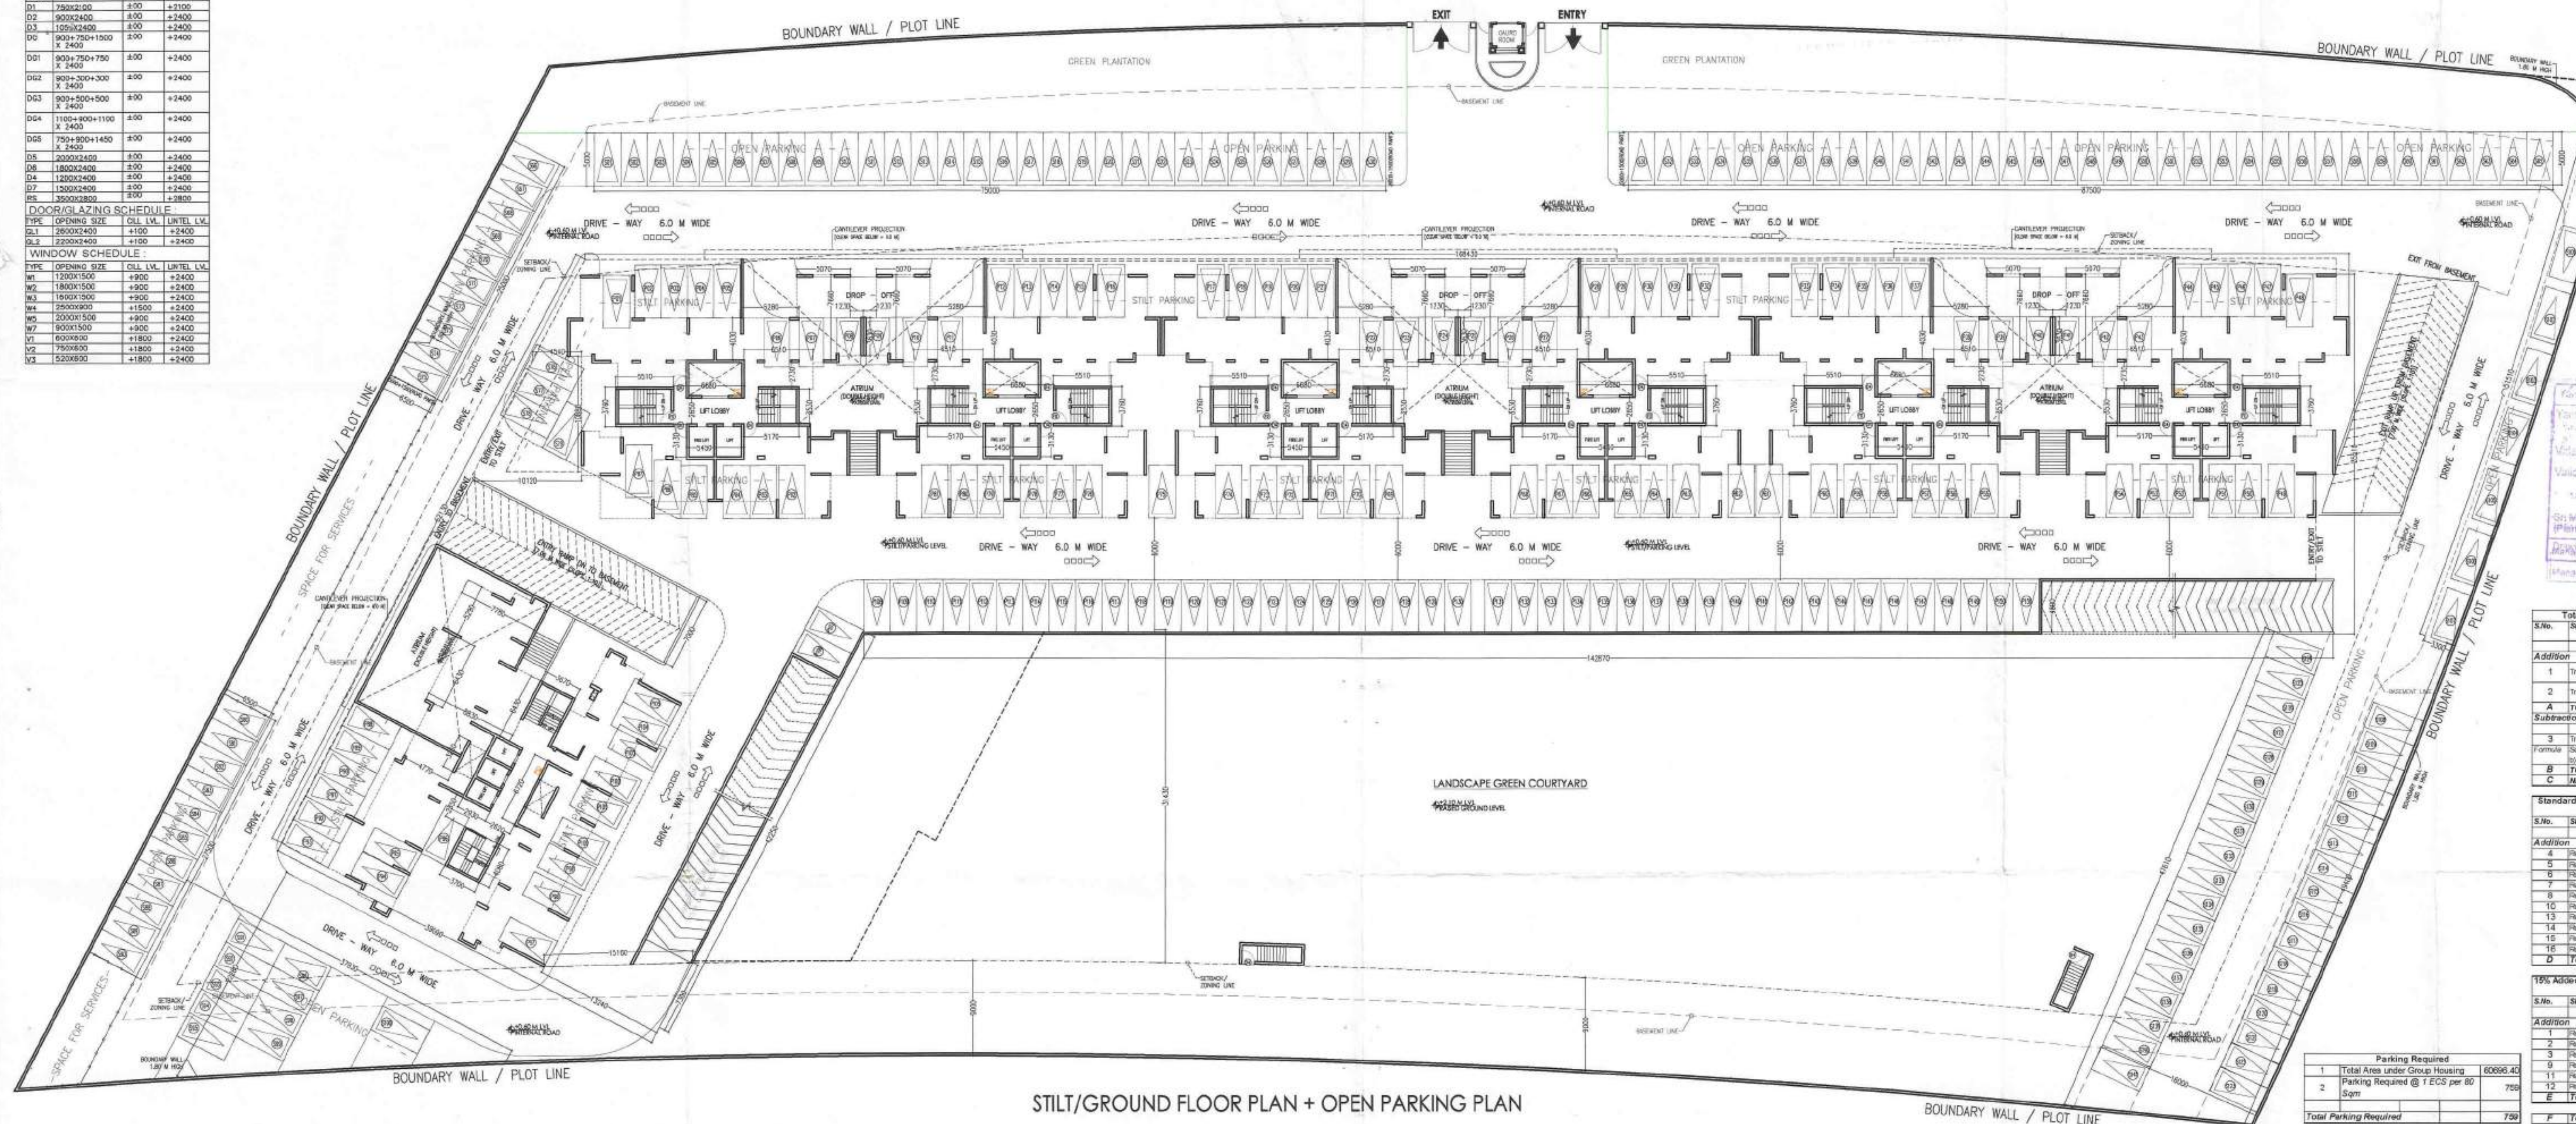

Total Area Calculation on Podium						5th FLOOR	
S.No.	Shape	Length (mtr)	Width (mtr)	Counts	Area (Sqm)	Remark	
1	Trapezoidal	155.65	35.51	1	5527.13	1/155.65*142.61	
2	Trapezoidal	52.19	39.02	1	2040.11	1/52.19*42.25	
A	TOTAL				7567.24		
Subtraction		Side 1 (a)	Side 2 (b)	Side 3 (c)		S =	
3	Triangle						
Formula	$S = \frac{a+b+c}{2} \times d$	15.16	13.24	7.30	48.33	17.65	
B	TOTAL				48.33		
C	NET AREA				7518.91		

Standard FAR (Atrium/Lobby) Area Calculation on Ground/ 5th FLOOR							
S.No.	Shape	Length	Width	Counts	Area	Remark	
Addition							
4	Rectangle	5.17	3.53	6	109.50	Stl Staircase	
5	Rectangle	5.51	2.73	8	106.63		
6	Rectangle	6.28	4.03	8	127.67		
7	Rectangle	5.37	3.56	10	233.62		
8	Rectangle	1.23	3.63	8	28.79		
10	Rectangle	3.70	2.35	1	8.70		
13	Rectangle	3.67	6.43	1	23.60	Stl Staircase	
14	Rectangle	4.77	3.26	1	15.55		
15	Rectangle	4.43	3.83	1	23.62		
16	Rectangle	5.29	7.76	1	41.16		
D	Total Standard FAR (Atrium/Lobby) Area					708.23	

15% Added FAR (Atrium/Lobby) Area Calculation on Ground/						
5TH FLOOR						
S.No.	Shape	Length	Width	Counts	Area	Remark
Addition						
1	Rectangle	5.51	3.76	6	151.31	Fire Escape Stair
2	Rectangle	6.16	2.08	6	106.21	Fire Lobby
3	Rectangle	5.45	3.15	6	102.35	Lib Shift
9	Rectangle	4.08	3.37	1	13.75	Fire Escape Stair
11	Rectangle	6.72	2.62	1	17.61	Lib Lobby
12	Rectangle	6.72	2.50	1	16.95	Lib Shift
E Total Standard FAR (Atrium/Lobby) Area					383.97	
F	Total FAR (Atrium/Lobby) Area				D+E	1092.15

$$\text{Area for Parking} = 7518.91 - 1092.15 = 6426.77$$

PROJECT NAME & ADDRESS :
PROPOSED
GROUP HOUSING PROJECT
 AT PLOT NO. : F-2, GH-F, JAY PEE GREENS SPORTS CITY, SDZ, SECTOR-
 25, YEIDA AREA, GAUTAM BUDDH NAGAR, UTTAR PRADESH

OWNER NAME & ADDRESS :
**M/S PRESIDENCY
INFRAHEIGHTS PVT LTD.**

OFFICE - 2201, EXPRESS TRADE TOWER, SECTOR - 132, NOIDA	
AUTHORIZED SIGNATORY'S SIGNATURE & SEAL:  	ARCHITECT SIGNATURE & SEAL:  AMRENDRA KR. SRIVASTAVA AMRENDRA KR. SRIVASTAVA/ARCO/13220 COUNCIL REGISTRATION NO. CA/2003/33220

PRINCIPAL ARCHITECT NAME & ADDRESS :
ARCHITECT HAFEEZ
CONTRACTOR 20/08/14
 29, BANK STREET, MUMBAI 400 023, TEL: 2266 1920

DRAWING PREPARED BY/ LIAISONING ARCHITECT NAME & ADDRESS :

RENAISSANCE
ARCH CONSULTANT PVT LTD

511-B, E-Block, Greater Kailash-II, New Delhi-110048, Tel:-91-11-41624498
Fax:-91-11-41634648, Email:renaissance.arch@gmail.com, Web:www.renaissance.net.in

BUILDING/BLOCK/FLOOR/PART :	NORTH :
FULL SITE	

DRAWING TITLE :
STILT/GROUND FLOOR PLAN

DEALT :	ARUN/VIKAS	CHECKED :	AMRENDRA KR SRI
---------	------------	-----------	-----------------

SCALE: 1:300 on A1/1:600 on A3	DATE: 16:07:2014
-----------------------------------	---------------------

DRAWING NO.: 12B 13-12 SUB - ALL SITE 02/05 SHEET NO.: 02/17