



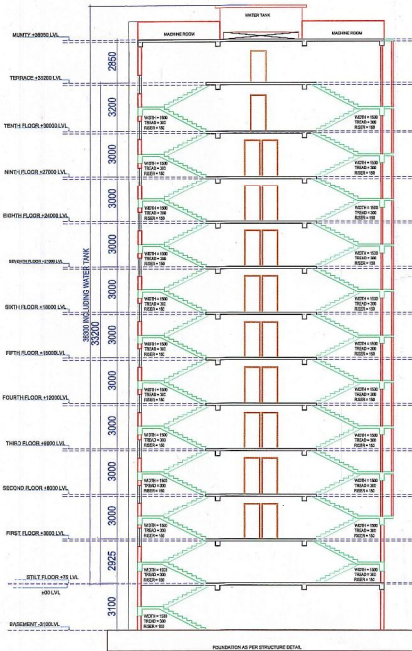


Section X-X'

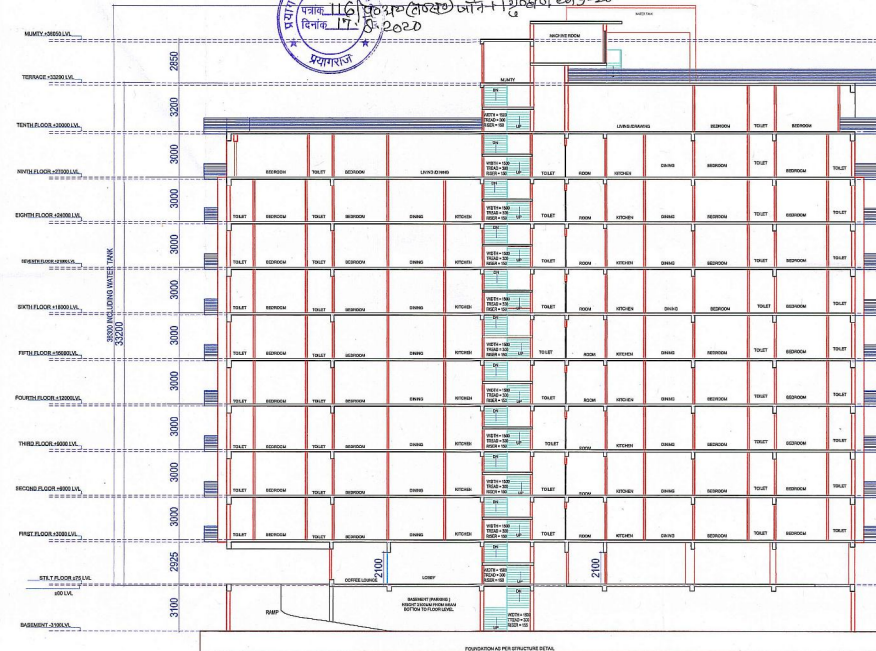

Section A-A'



NORTH ELEVATION

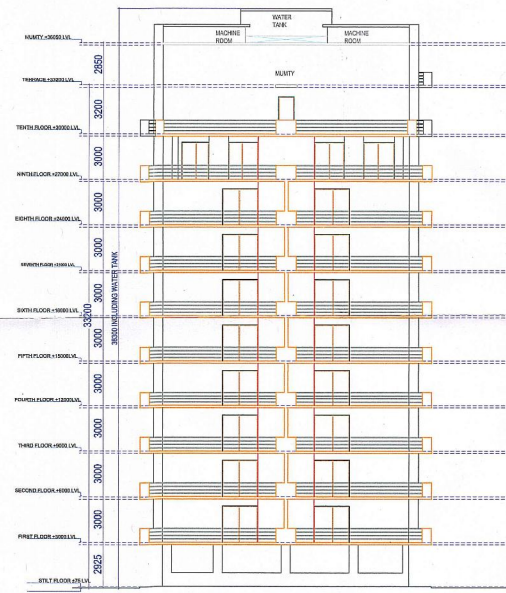

EAST ELEVATION

PROPOSED GROUP HOUSING ON NAZUL PLOT NO.26-C(PART) CIVIL STATION, PRESENTLY NUMBERED AS 26-C/1, 26-C/3 & 26-C/4, NASIBPUR BAKHTIARA (MAUZA) CHIKATPUR, PARGANA & TAHSIL SADAR, DISTRICT ALLAHABAD.

मह. अभियंता/निरीक्षक का निर्देश दे. 'मह. अभियंता' का आदेश दे. 'मह. अभियंता' का आदेश दे. 'मह. अभियंता' का आदेश दे.

17/08/20
विशेष कार्यकारी/प्रमोटी अधिकारी (नगर) प्रमाणित विकास अधिकारी, प्रमाणित

17/08/20
नगर निरीक्षक प्रमाणित विकास अधिकारी

17/08/20
अतिरिक्त अभियंता प्रमाणित विकास अधिकारी, प्रमाणित

17/08/20
सहायक अभियंता प्रमाणित विकास अधिकारी, प्रमाणित

17/08/20
अतिरिक्त अभियंता प्रमाणित विकास अधिकारी, प्रमाणित

NOTE: THIS PROPOSAL CONFIRMS WITH THE STANDARDS OF "UPVIDHI 2008" and "MAHAYOJANA 2021"

Drawing Title
SUBMISSION DRAWING
SECTION I ELEVATION

OWNERS:
MR. A.Q. KHAN
MR. SALEEM IQBAL SHERVANI
M/S SHERVANI INDUSTRIAL SYNDICATE LIMITED
(Corporate Affairs)
Shervani Industrial Syndicate Ltd.
2, Ganga Road, Allahabad-201001

Drg. No. 03/04
SECTION I ELEVATION

Scale 1 : 200

Date 06 FEB' 2020

ARCHITECT SIGN.

Architect
MANISH GUJRAL
(B. Arch, F.I.V.)
TARANA NASEER
(B. Arch, M. Plan)
Architects and Interior Designers

52/ 25 B MUIR ROAD, ALLAHABAD