


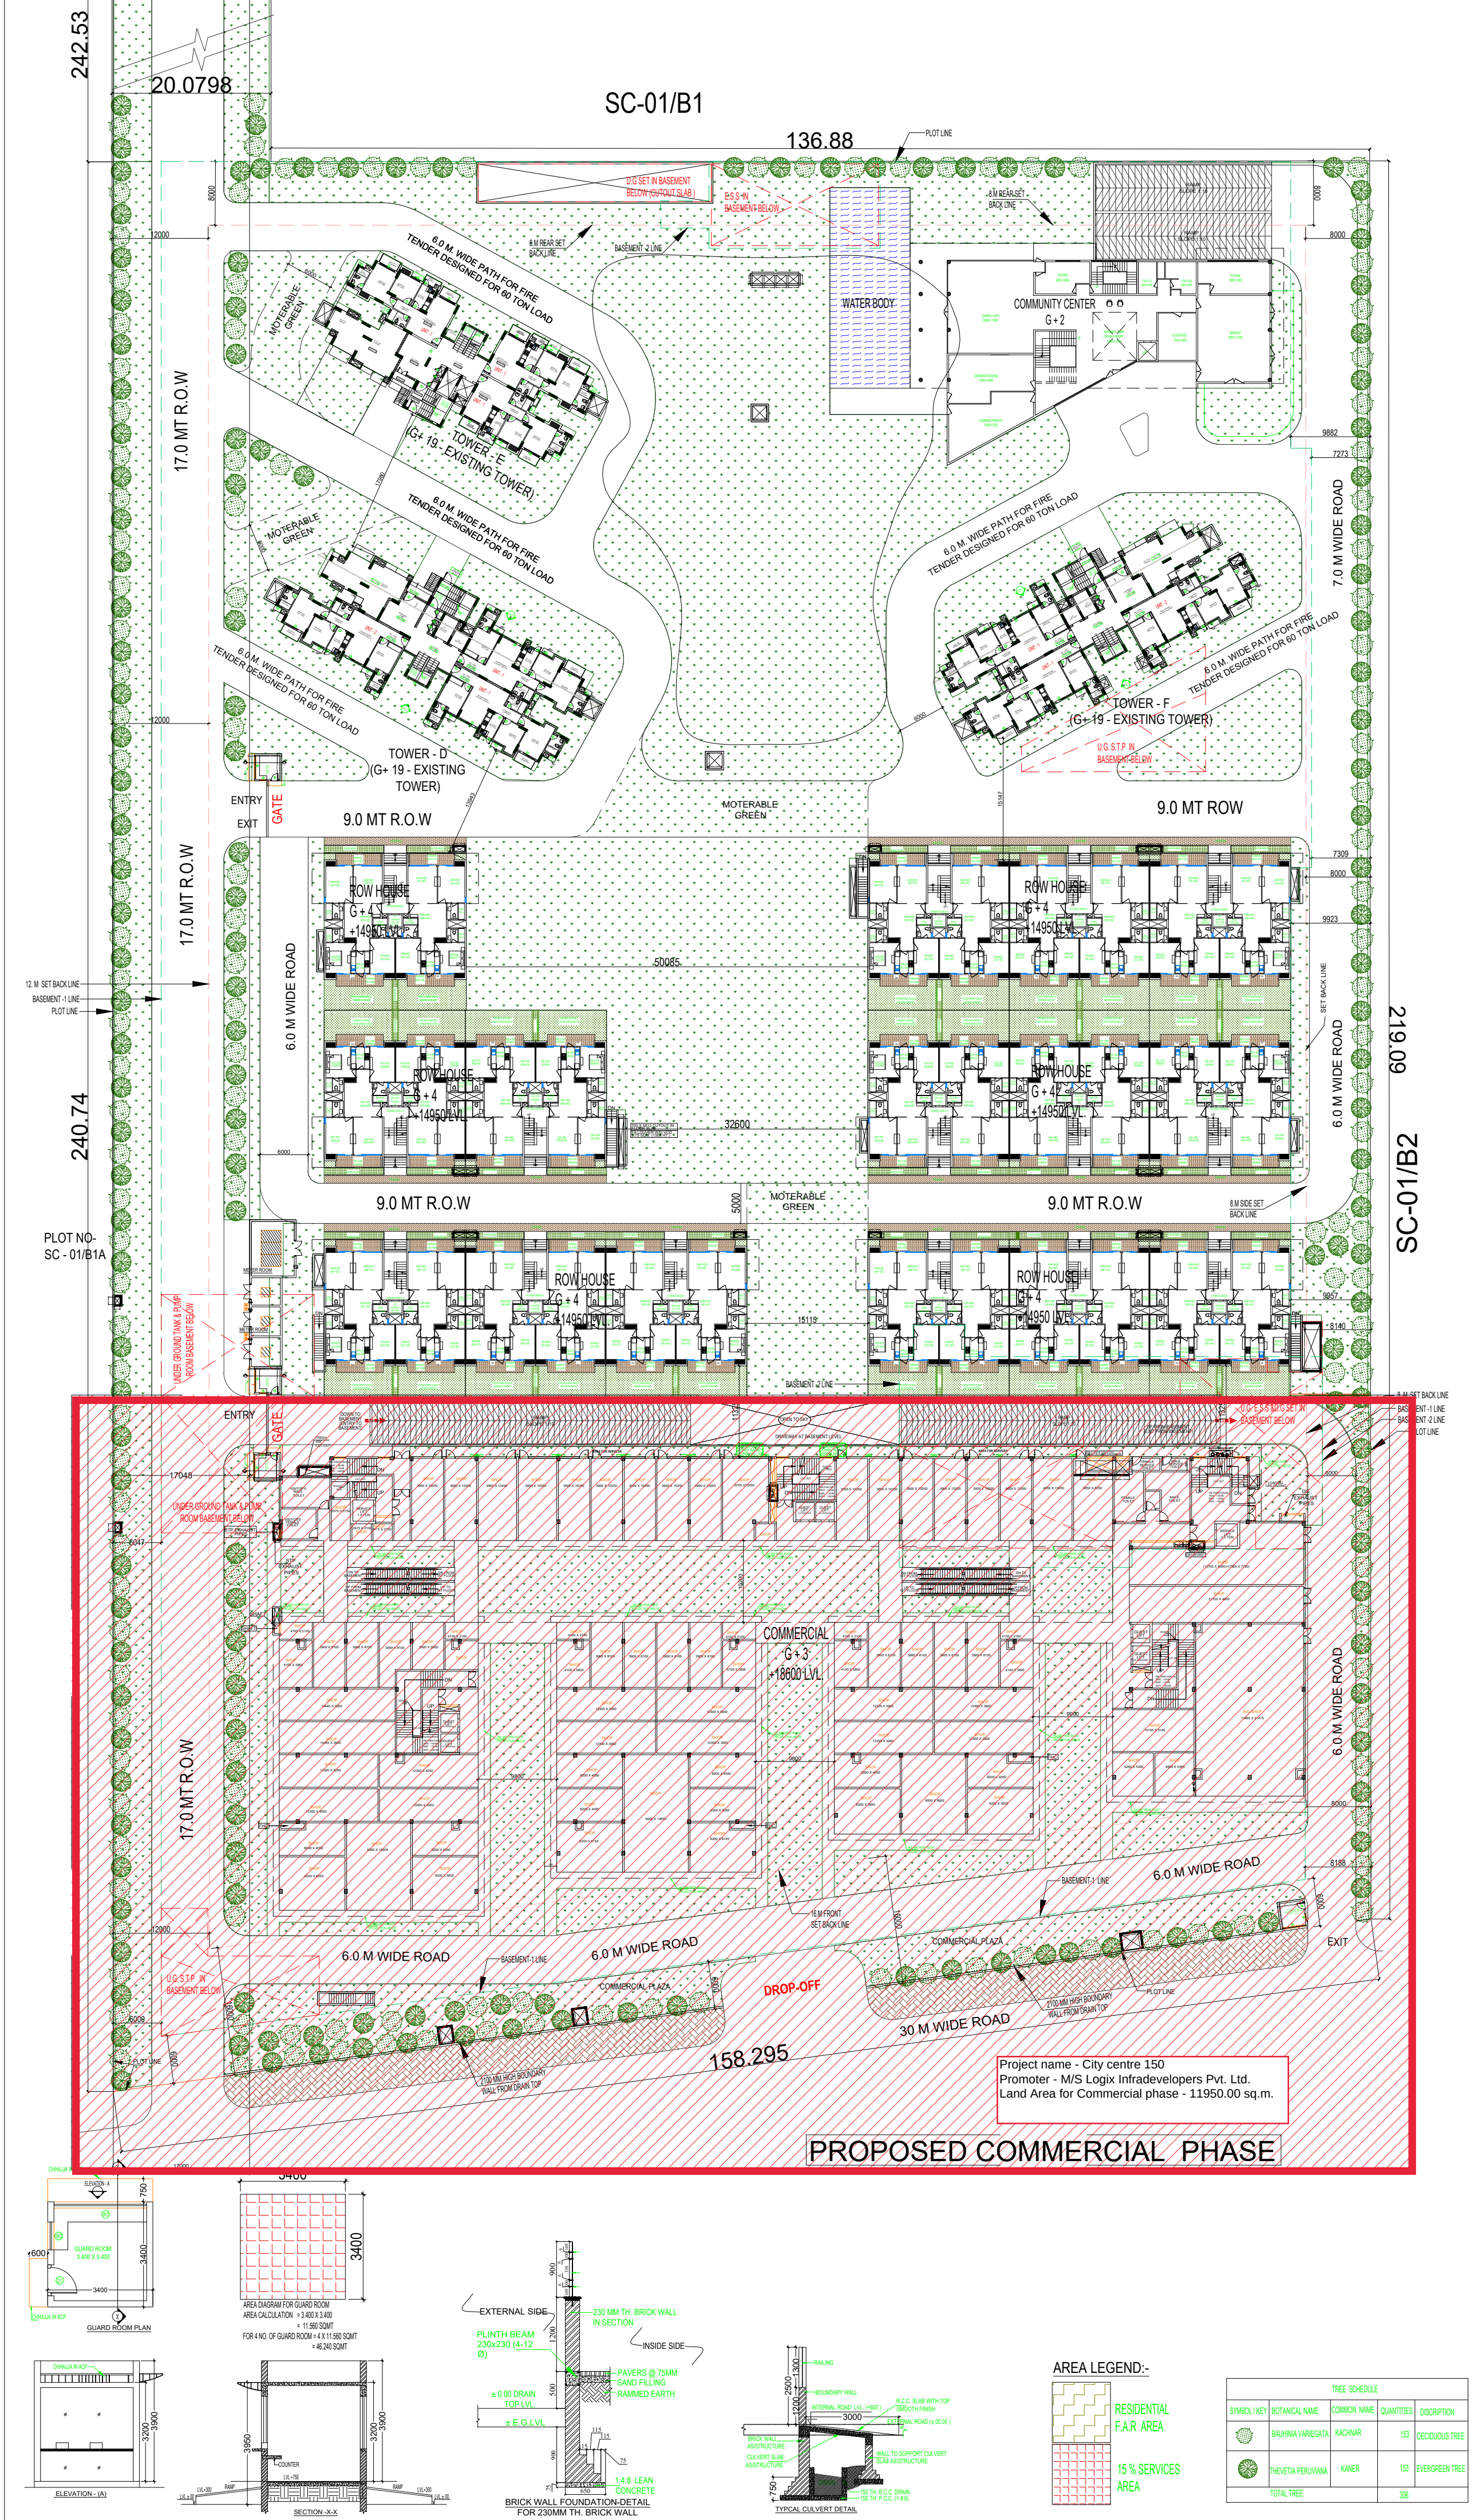

OWNER'S SIGN

ARCHITECTS SIGN

TOWN PLANNER SIGN.

20.0798

242.53

240.74

60.612

158.295

30 M WIDE ROAD

SC-01/B1A

SC-01/B1

136.88

SC-01/B2

SITE PLAN (SAME AS PREVIOUS SANCTION)

KEY PLAN

SUBMISSION DRAWING

CLIENT

M/S LOGIX INFRADEVELOPERS PVT.LTD.

PROJECT

PROPOSED SPORTS CITY NEWORLD FOR M/S LOGIX INFRADEVELOPERS PVT.LTD. AT PLOT NO: SC - 01/B, SECTOR -150, NOIDA, UP.

DATE

27-11-2019

PROJECT INCHARGE

BALRAJ SINGH

CHECKED BY

BALRAJ SINGH

SCALE

1:300

DEALT BY

ABDISH JHA

APPROVED BY

VISHAL SHARMA

DRAWING TITLE

SITE LANDSCAPE PLAN

NORTH POINT

This drawing is a "COPYRIGHT" contents of this drawing or part thereof may not be used or reproduced without the permission of the Architect

ARCHITECTS

Confluence

B- 421 NEW FRIENDS COLONY NUB-50 INDIA Ph- +91-11-48113800 www.confluence.com 150 - 8001 2009 architecture urban design hospitality


028@confluence.com Member of IGCB

DRAWING NO.

S-03

REVISION

R0

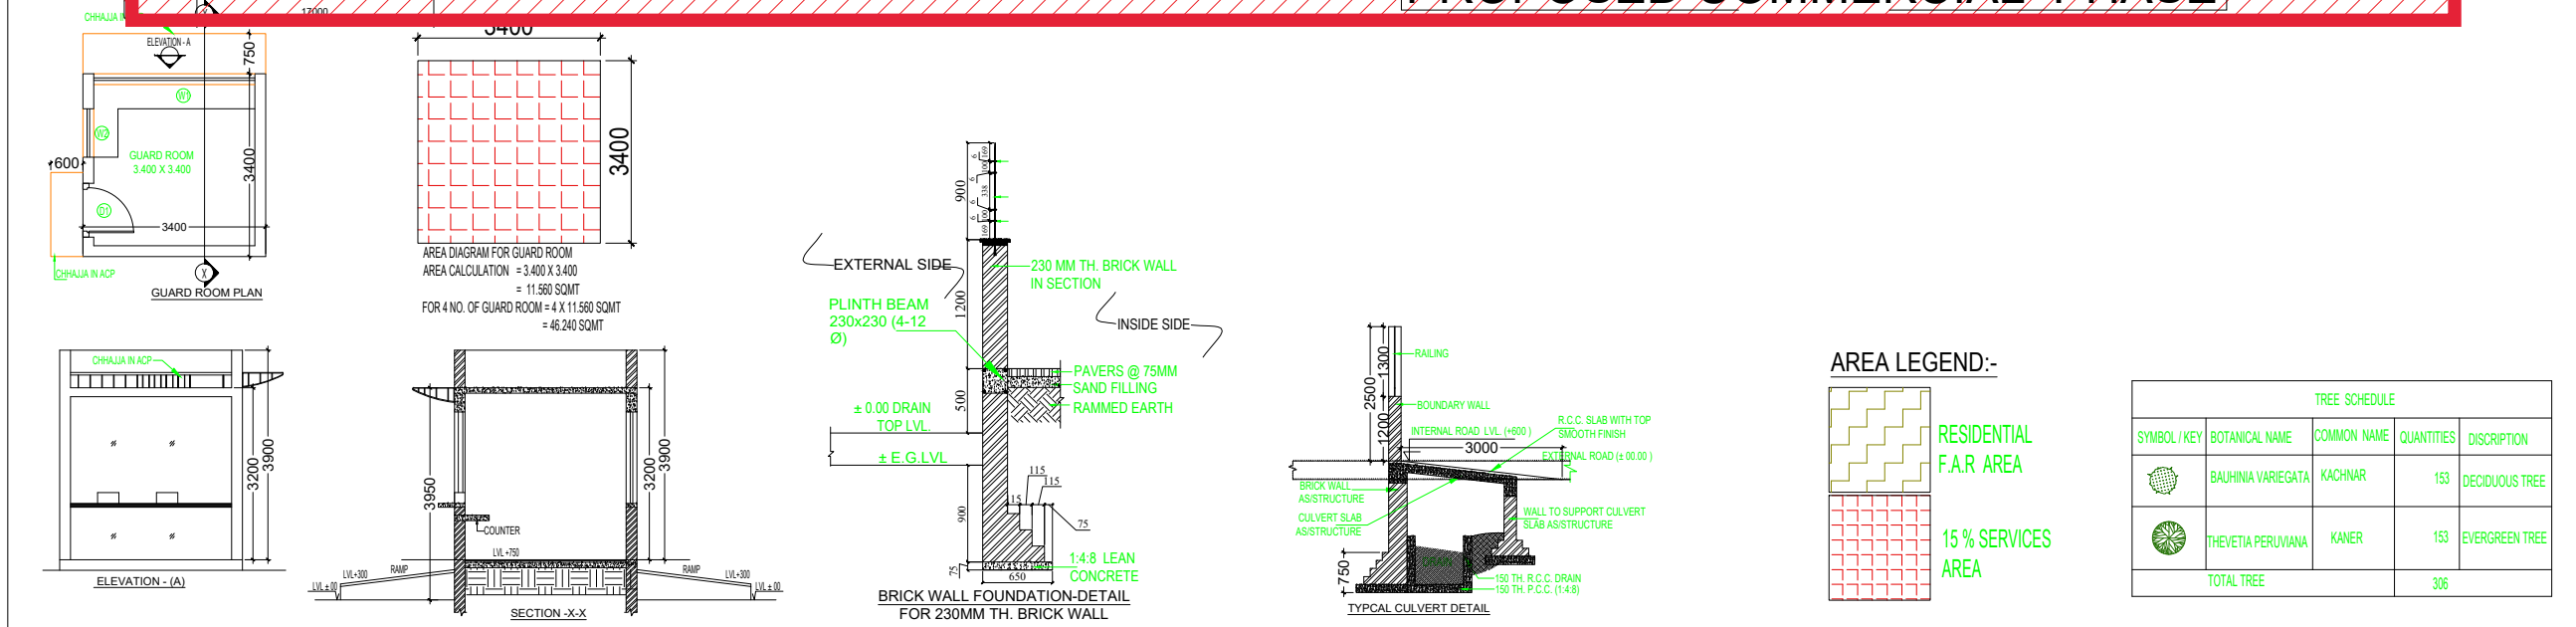

TREE SCHEDULE				
SYMBOL / KEY	BOTANICAL NAME	COMMON NAME	QUANTITIES	DESCRIPTION
	BAUHINIA VARIEGATA	KACHNAR	153	DECIDUOUS TREE
	THEVETIA PERUVIANA	KAWER	153	EVERGREEN TREE
TOTAL TREE			306	

