

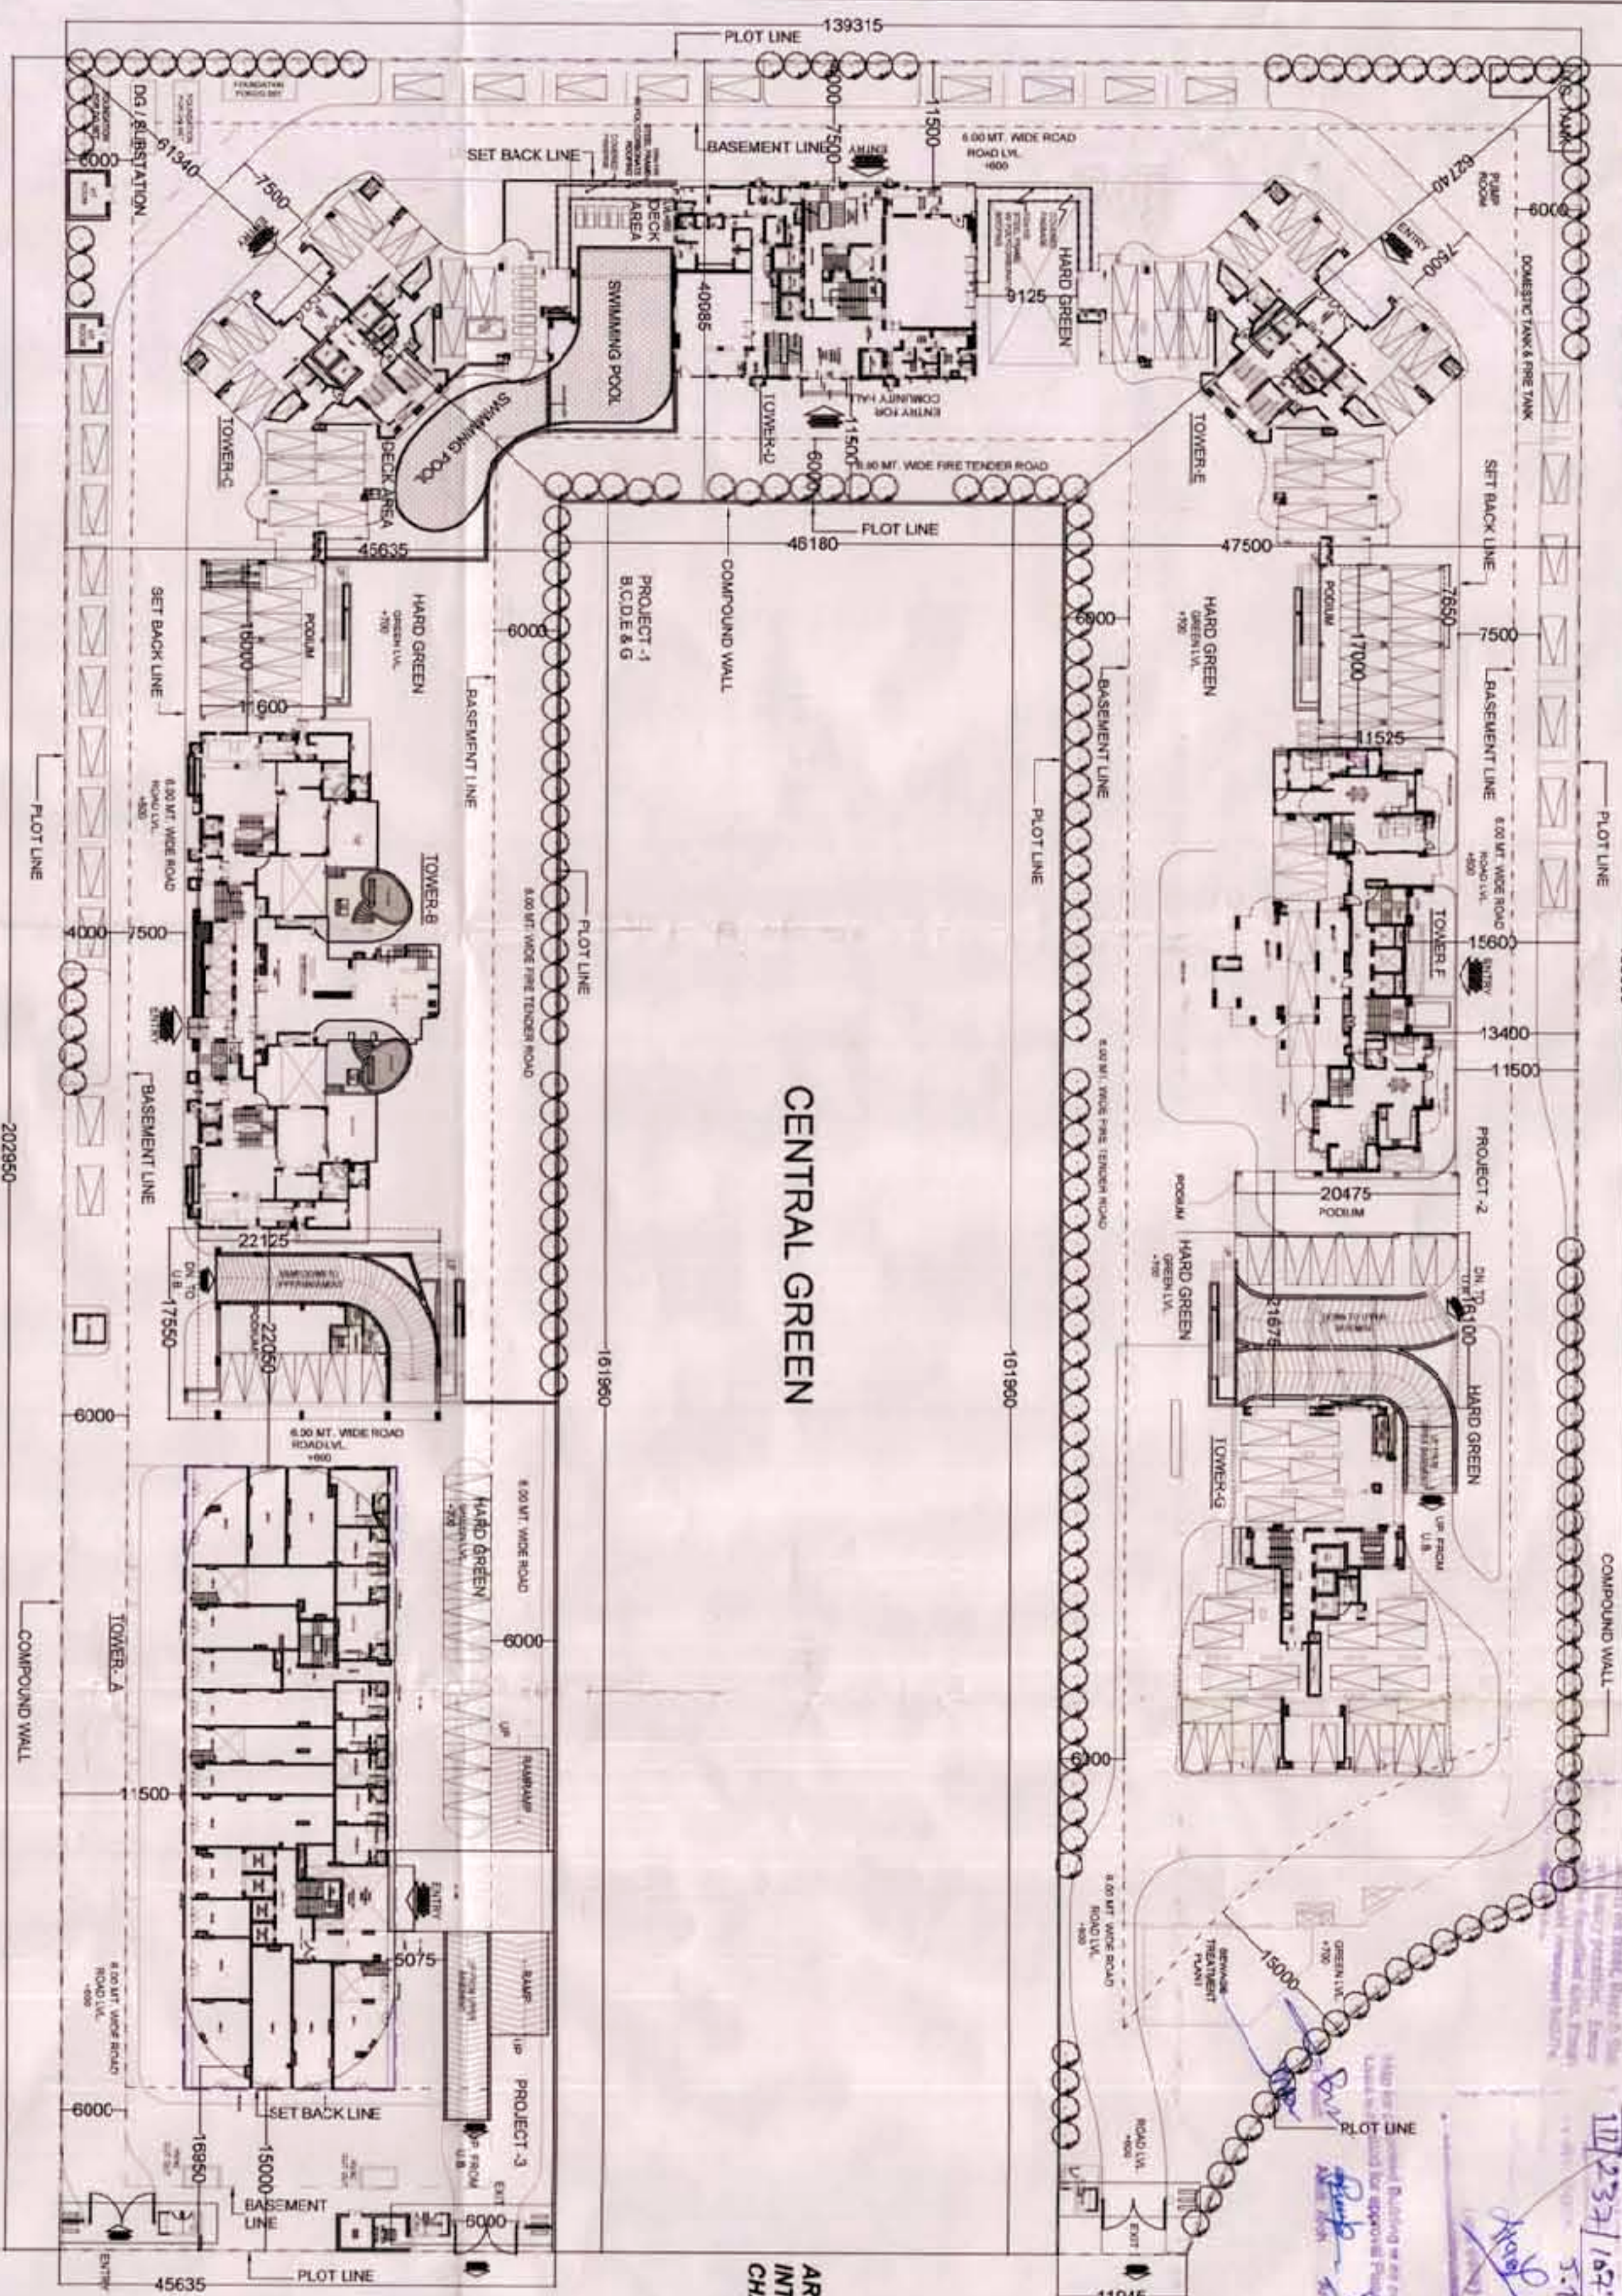
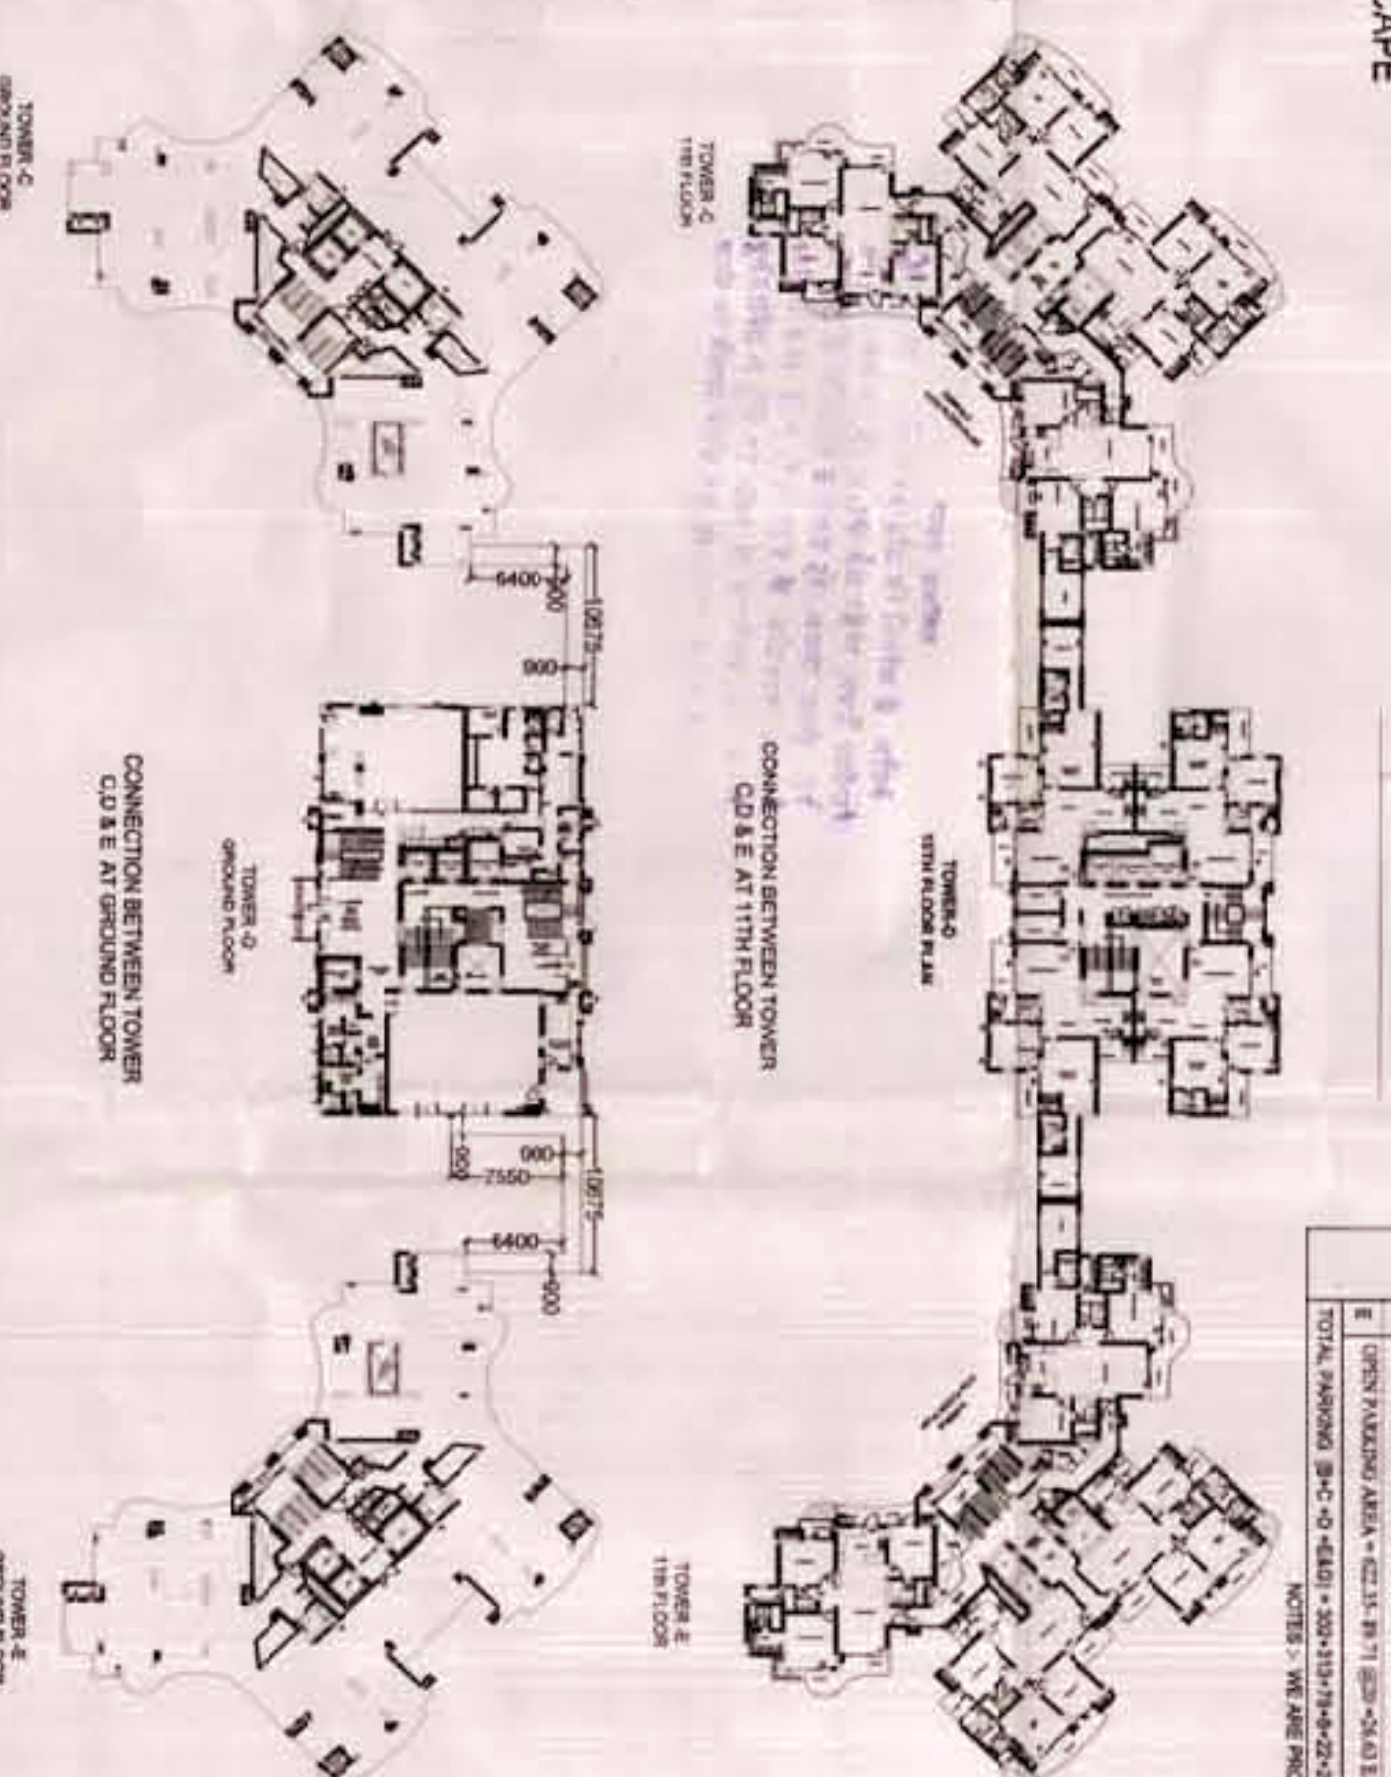


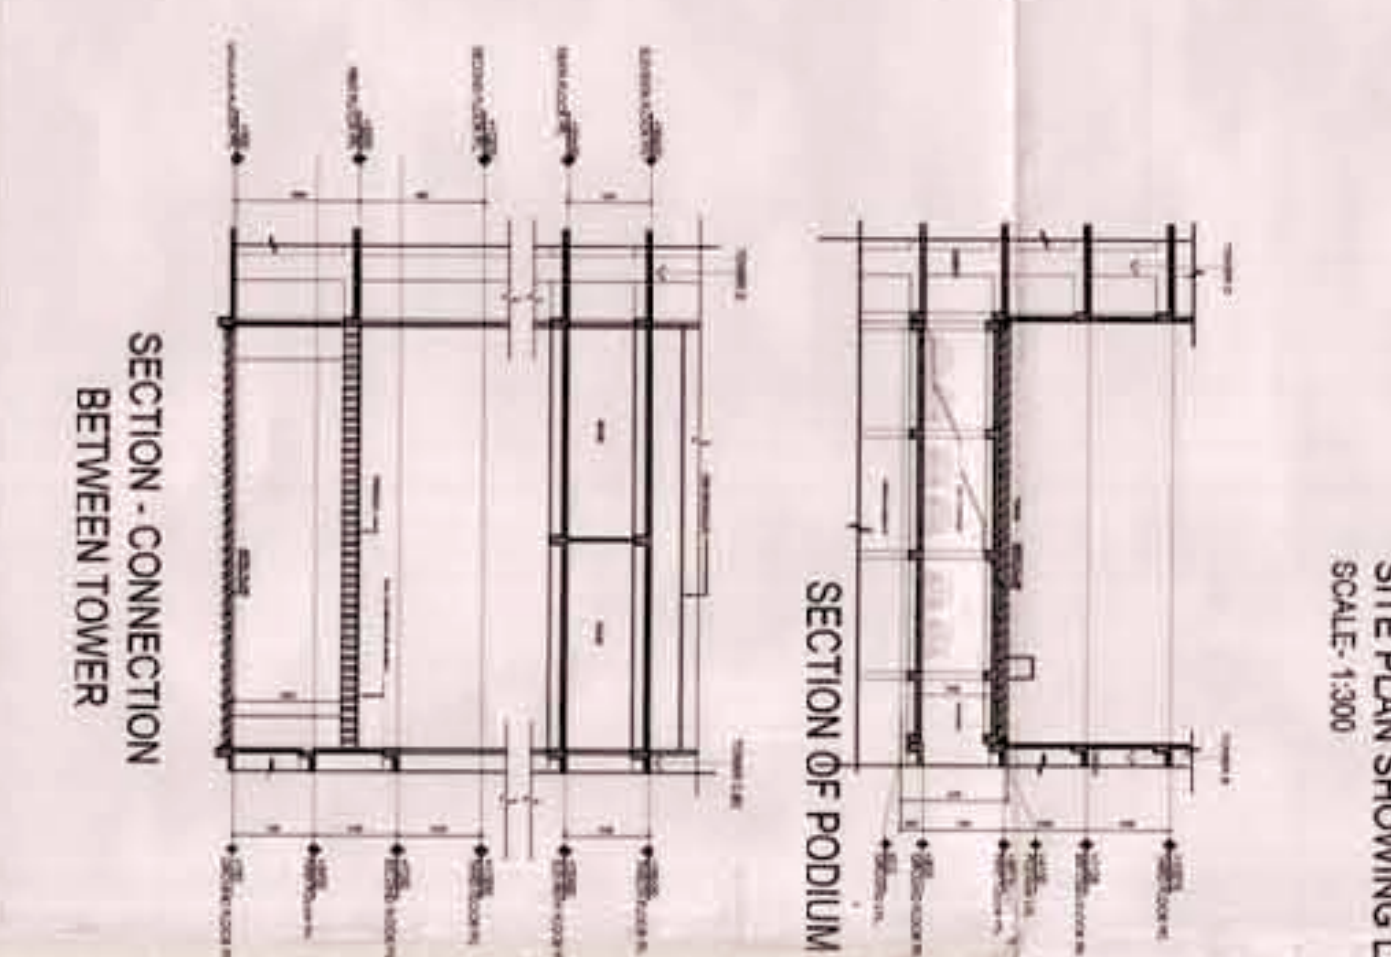

AREA UNDER
INTERNAL
CHANGES

SITE PLAN SHOWING LANDSCAPE
SCALE-1:300

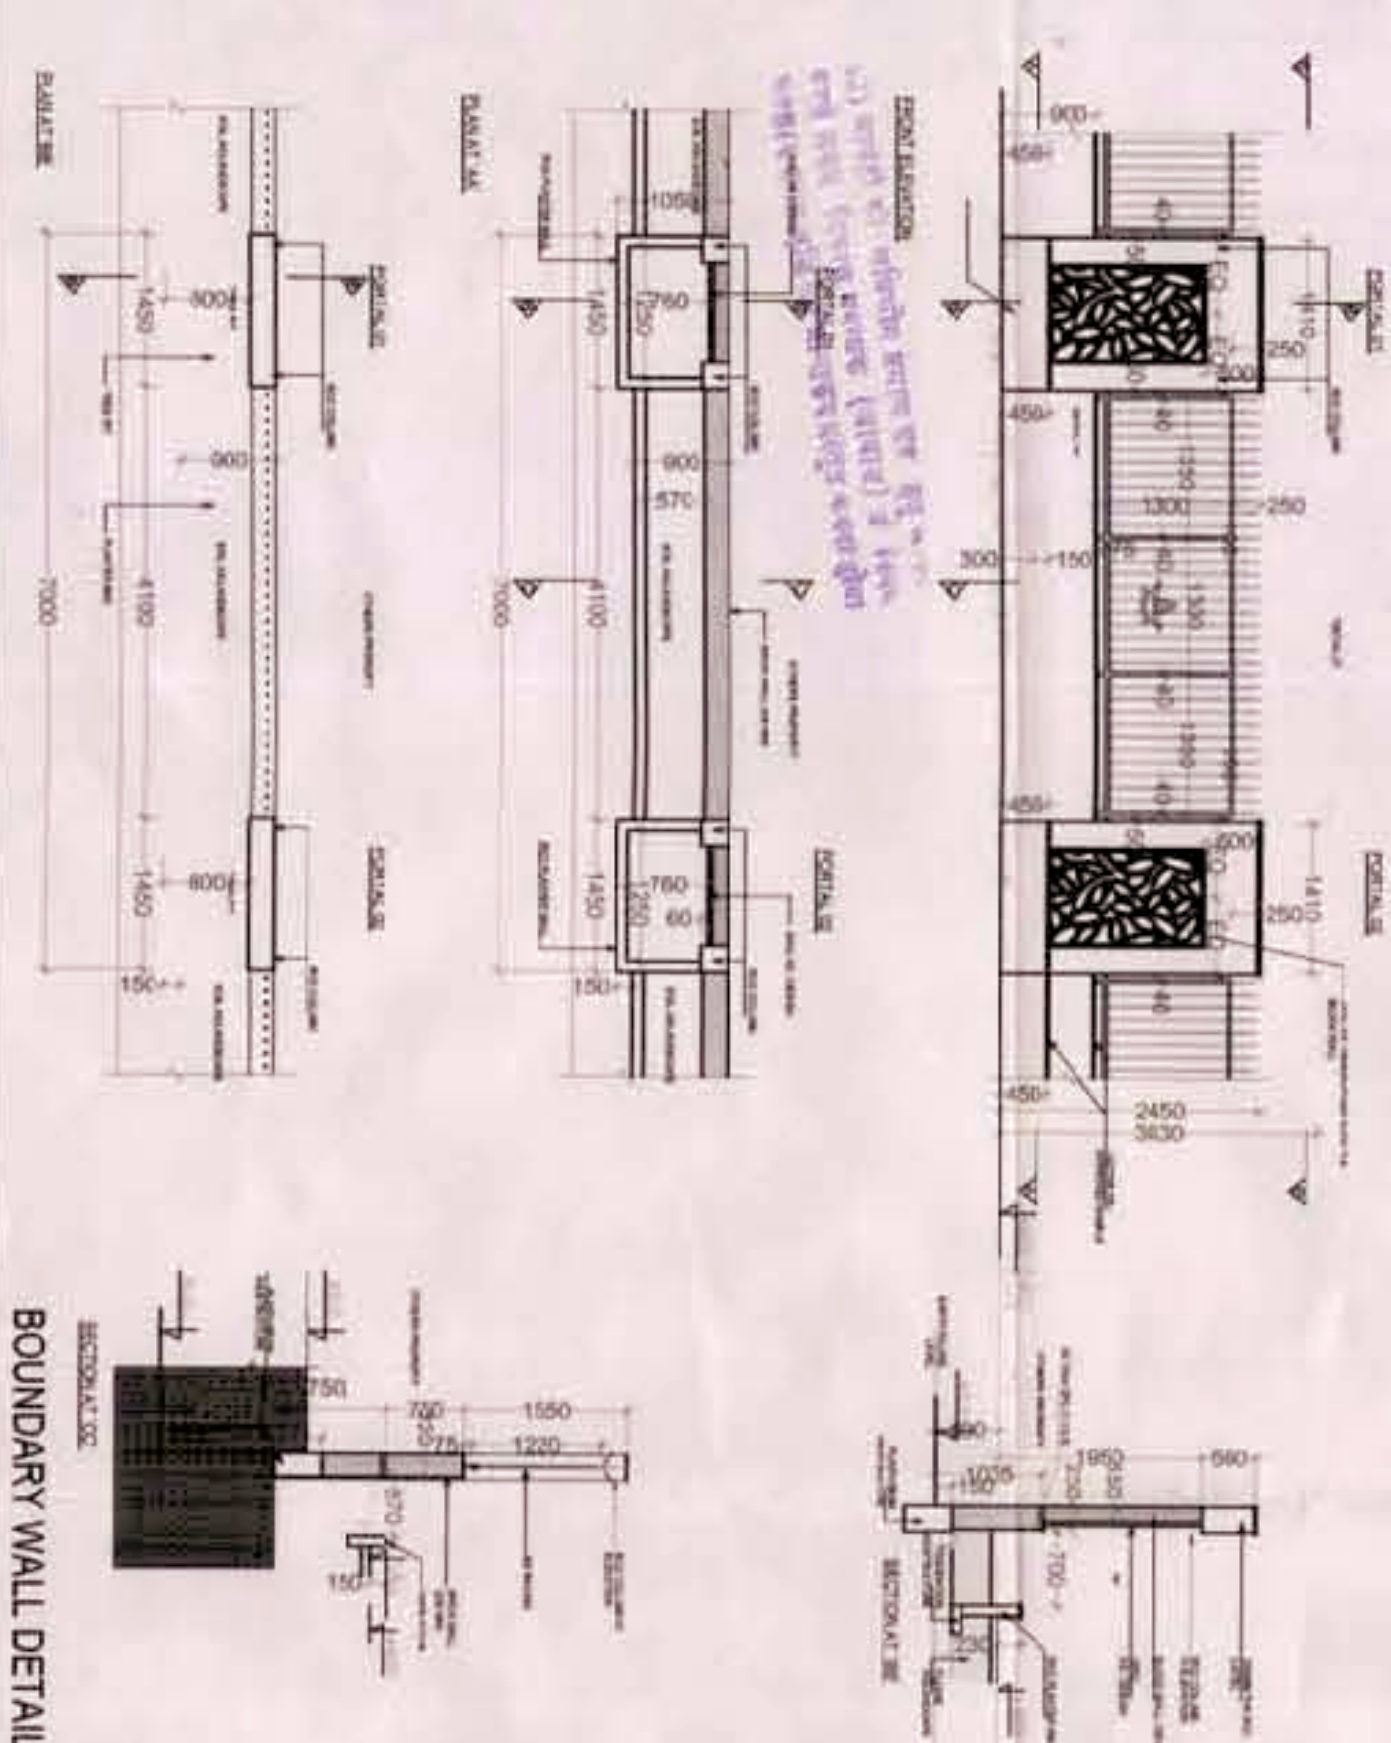

AREA STATEMENT		NEW PERMISSIBLE		COMPLETION FOR PH 1 - BALANCE FOR PH 1 & 2			
PARTICULARS	AREA (SQM)	PERCENTAGE	PERMITTED AREA AS PER INTEGRAL COVERAGE	TOWER B, C, D, E, G	TOWER AREA (SQM)	TOWER A, F	SUM
1 TOTAL PLANT AREA	—	—	20,000	20,000	—	15,000	—
2 GROUND COVERAGE	38%	7,600	26.11%	6,223.125	18.29%	3,695.55	1,660.03
A = F.A.R. FOR RESIDENTIAL HOUSING	2.75	55,000	2.75	65,000	34,743.602	20,256.316	—
B = ADDITIONAL F.A.R. FOR GREEN BUILDING ON 2/5 FAN (50,000) @ 5%	5%	2,750	5%	2,750	1,739.224	1,013.796	—
C = ADDITIONAL F.A.R. FOR METRO COVERAGE	0.5	10,000	0.495	8,984.73	6,282.834	3,660.795	—
D = PERMISSIBLE F.A.R. FOR HOUSING @ 0.75 OF TOTAL PLANT AREA (20,000)	0.75	35,000	0.75	15,000	9,471.822	5,504.176	—
E = ADDITIONAL F.A.R. FOR GREEN BUILDING ON 7/5 FAN (15,000) @ 5%	5%	750	5%	750	473.792	276.208	—
F TOTAL F.A.R. FOR RESIDENTIAL HOUSING	A+B+C+D+E	83,000	83,444.73	52,723.444	30,741.268	—	—
G = % OF PERMISSIBLE F.A.R. FOR HOUSING (55,000)	16%	6,250	—	5,473.334	2,778.538	—	—
H = PERMISSIBLE FACILITY F.A.R.	15%	2250	1,482.734	787.238	—	—	—
I = % OF PERM. F.A.R. FOR AREA	F+G	15,000	15,499.65	6,960.008	3,553.426	—	—
J TOTAL PERMISSIBLE FACILITY F.A.R.	1% OF A+D	700.00	699.399	—	669.399	—	—
K F.A.R. FOR COMMERCIAL	—	—	—	—	—	—	—
L F.A.R. ARCHIVED FOR RESIDENTIAL PROJECT - 1 (TOWER - B, C, D, E, G)	52,545.96	52,723.444	52,723.444	122.469	—	—	—
M F.A.R. ARCHIVED FOR RESIDENTIAL PROJECT - 2 (TOWER - F)	8,500.04	8,500.04	—	8,500.04	—	—	—
N F.A.R. ARCHIVED FOR RESIDENTIAL PROJECT - 3 (TOWER - I, J)	21,567.000	21,567.000	—	21,567.000	—	—	—
O TOTAL F.A.R.	82,131.071	82,131.071	52,723.444	29,999.607	—	—	—
P F.A.R. FOR COMMERCIAL PROJECT - 3 (TOWER - I, J)	634.532	632.444	30,796.006	—	—	—	—
Q TOTAL F.A.R. AREA ARCHIVED (TOWER A+B+C+D+E+H+I)	69,999.50	6,960.224	3,602.887	—	—	—	—
R FACILITY AREA FOR RESIDENTIAL PROJECT - 1 (TOWER - A, B, C, NO, NP, NQ, UY, UZ, VA, VB, VC, VD, VE, VF, VG, VH, VI, VJ, VK, VL, VM, VN, VO, VP, VQ, VR, VS, VT, VU, VW, VX, VY, VZ, WA, WB, WC, WD, WE, WF, WG, WH, WI, WJ, WK, WL, WM, WN, WO, WP, WQ, WR, WS, WT, WY, WZ, XA, YZ, ZA, ZB, ZC, ZD, ZE, ZF, ZG, ZH, ZI, ZJ, ZK, ZL, ZM, ZN, ZO, ZP, ZQ, ZR, ZS, ZT, ZU, ZV, ZW, ZX, ZY, ZZ, AA, AB, AC, NO, NP, NQ, UY, UZ, VA, VB, VC, VD, VE, VF, VG, VH, VI, VJ, VK, VL, VM, VN, VO, VP, VQ, VR, VS, VT, VU, VW, VX, VY, VZ, WA, WB, WC, WD, WE, WF, WG, WH, WI, WJ, WK, WL, WM, WN, WO, WP, WQ, WR, WS, WT, WY, WZ, XA, YZ, ZA, ZB, ZC, ZD, ZE, ZF, ZG, ZH, ZI, ZJ, ZK, ZL, ZM, ZN, ZO, ZP, ZQ, ZR, ZS, ZT, ZU, ZV, ZW, ZX, ZY, ZZ	85000 + 10000 = 95000	10089.131	6,084.224	52772.444 + 6,965.224 = 59638.668	3,602.887	—	—
15 TOTAL F.A.R. - 1% COMMERCIAL - 15% FACILITY AREA	85000 + 10000 = 95000	10089.131	6,084.224	52772.444 + 6,965.224 = 59638.668	3,602.887	—	—
16 DENSITY	770	770	478	298	872	—	—
17 DWELLING DENSITY	PERMISSIBLE DENSITY = 1650 @ 10,000 SQM PERMISSIBLE DENSITY = 1650 X 2 = 3300 TOTAL PERMISSIBLE DENSITY = 3300 + 165 = 3465 PERMISSIBLE DENSITY = 8 % OF 3000 = 240 PERMISSIBLE DENSITY @ 4.5 OF 3000 = 170 DU	770	770	478	298	—	—
18 GREEN AREA	REQUIRED GREEN AREA = 5% OF OPEN AREA OPEN AREA = FLOOR AREA - GROUND COVERAGE 19 SCOT GREEN AREA = 50% OF GREEN 20 WARD GREEN AREA = 50% OF GREEN 21 TREE 22 PARKING REQUIRED	738.43 3989.218 3989.218 3989.218 147	8334.975 4167.487 4167.487 4167.487 248	8607.715 3453.587 3453.587 3453.587 191	1427.8 — — — 117	—	—
23 COMPETITION FOR PARKING PROJECT - 1 (TOWER - B, C, D, E, G)	81 E.C.S.M 100 E.C.S. 100 E.C						

DASNAE

INTERNAL CHANGES TOWER (A)

OWNER:
E-HOMES INFRASTRUCTURE PVT LTD

Job Title :

PLT0 NO.14, GOLF CITY, SECTOR-75
MOIDA, GAUTAM BUDDH NAGAR (U.P.)

SITE PLAN & STILT PARKING

CONSULTANTS (P) LTD
A-85/B: 3)
NEW

Job No

Date	Score
	A01

KEY PLAN:



III 2321673

Name: Arpan
 (100)

to be increased (building in an eye
to be increased for approval. Please

[Signature]



10

100

100

100

100

100

1

100

10

10

100

10

10

10

Architects DESIGNARCO
CONSULTANT
PVT. LTD.
C-62, Project Vihar
(New Delhi-110002) India
Ph No: +91-11-42441242

INTERNAL CHANGES TOWER

CLIENT:
E-HOMES INFRASTRUCTURE PVT L
BASWC ANNEXE 1, 28 A, KG MARG

Job Title :
THE JEWEL OF NOIDA
PL TO MD-14, GOLF CITY, SECTOR-75,
NOIDA, UTTAR PRADESH 201301

DRAWING TITLE:
TOWER A - AREA PLAN, FLOOR PLAN,
ELEVATION AND SECTION

ELEVATION AND SECTION

Job No.	Drinking to
---------	-------------

Crane	Crane	A05 (
Table	Table	

