


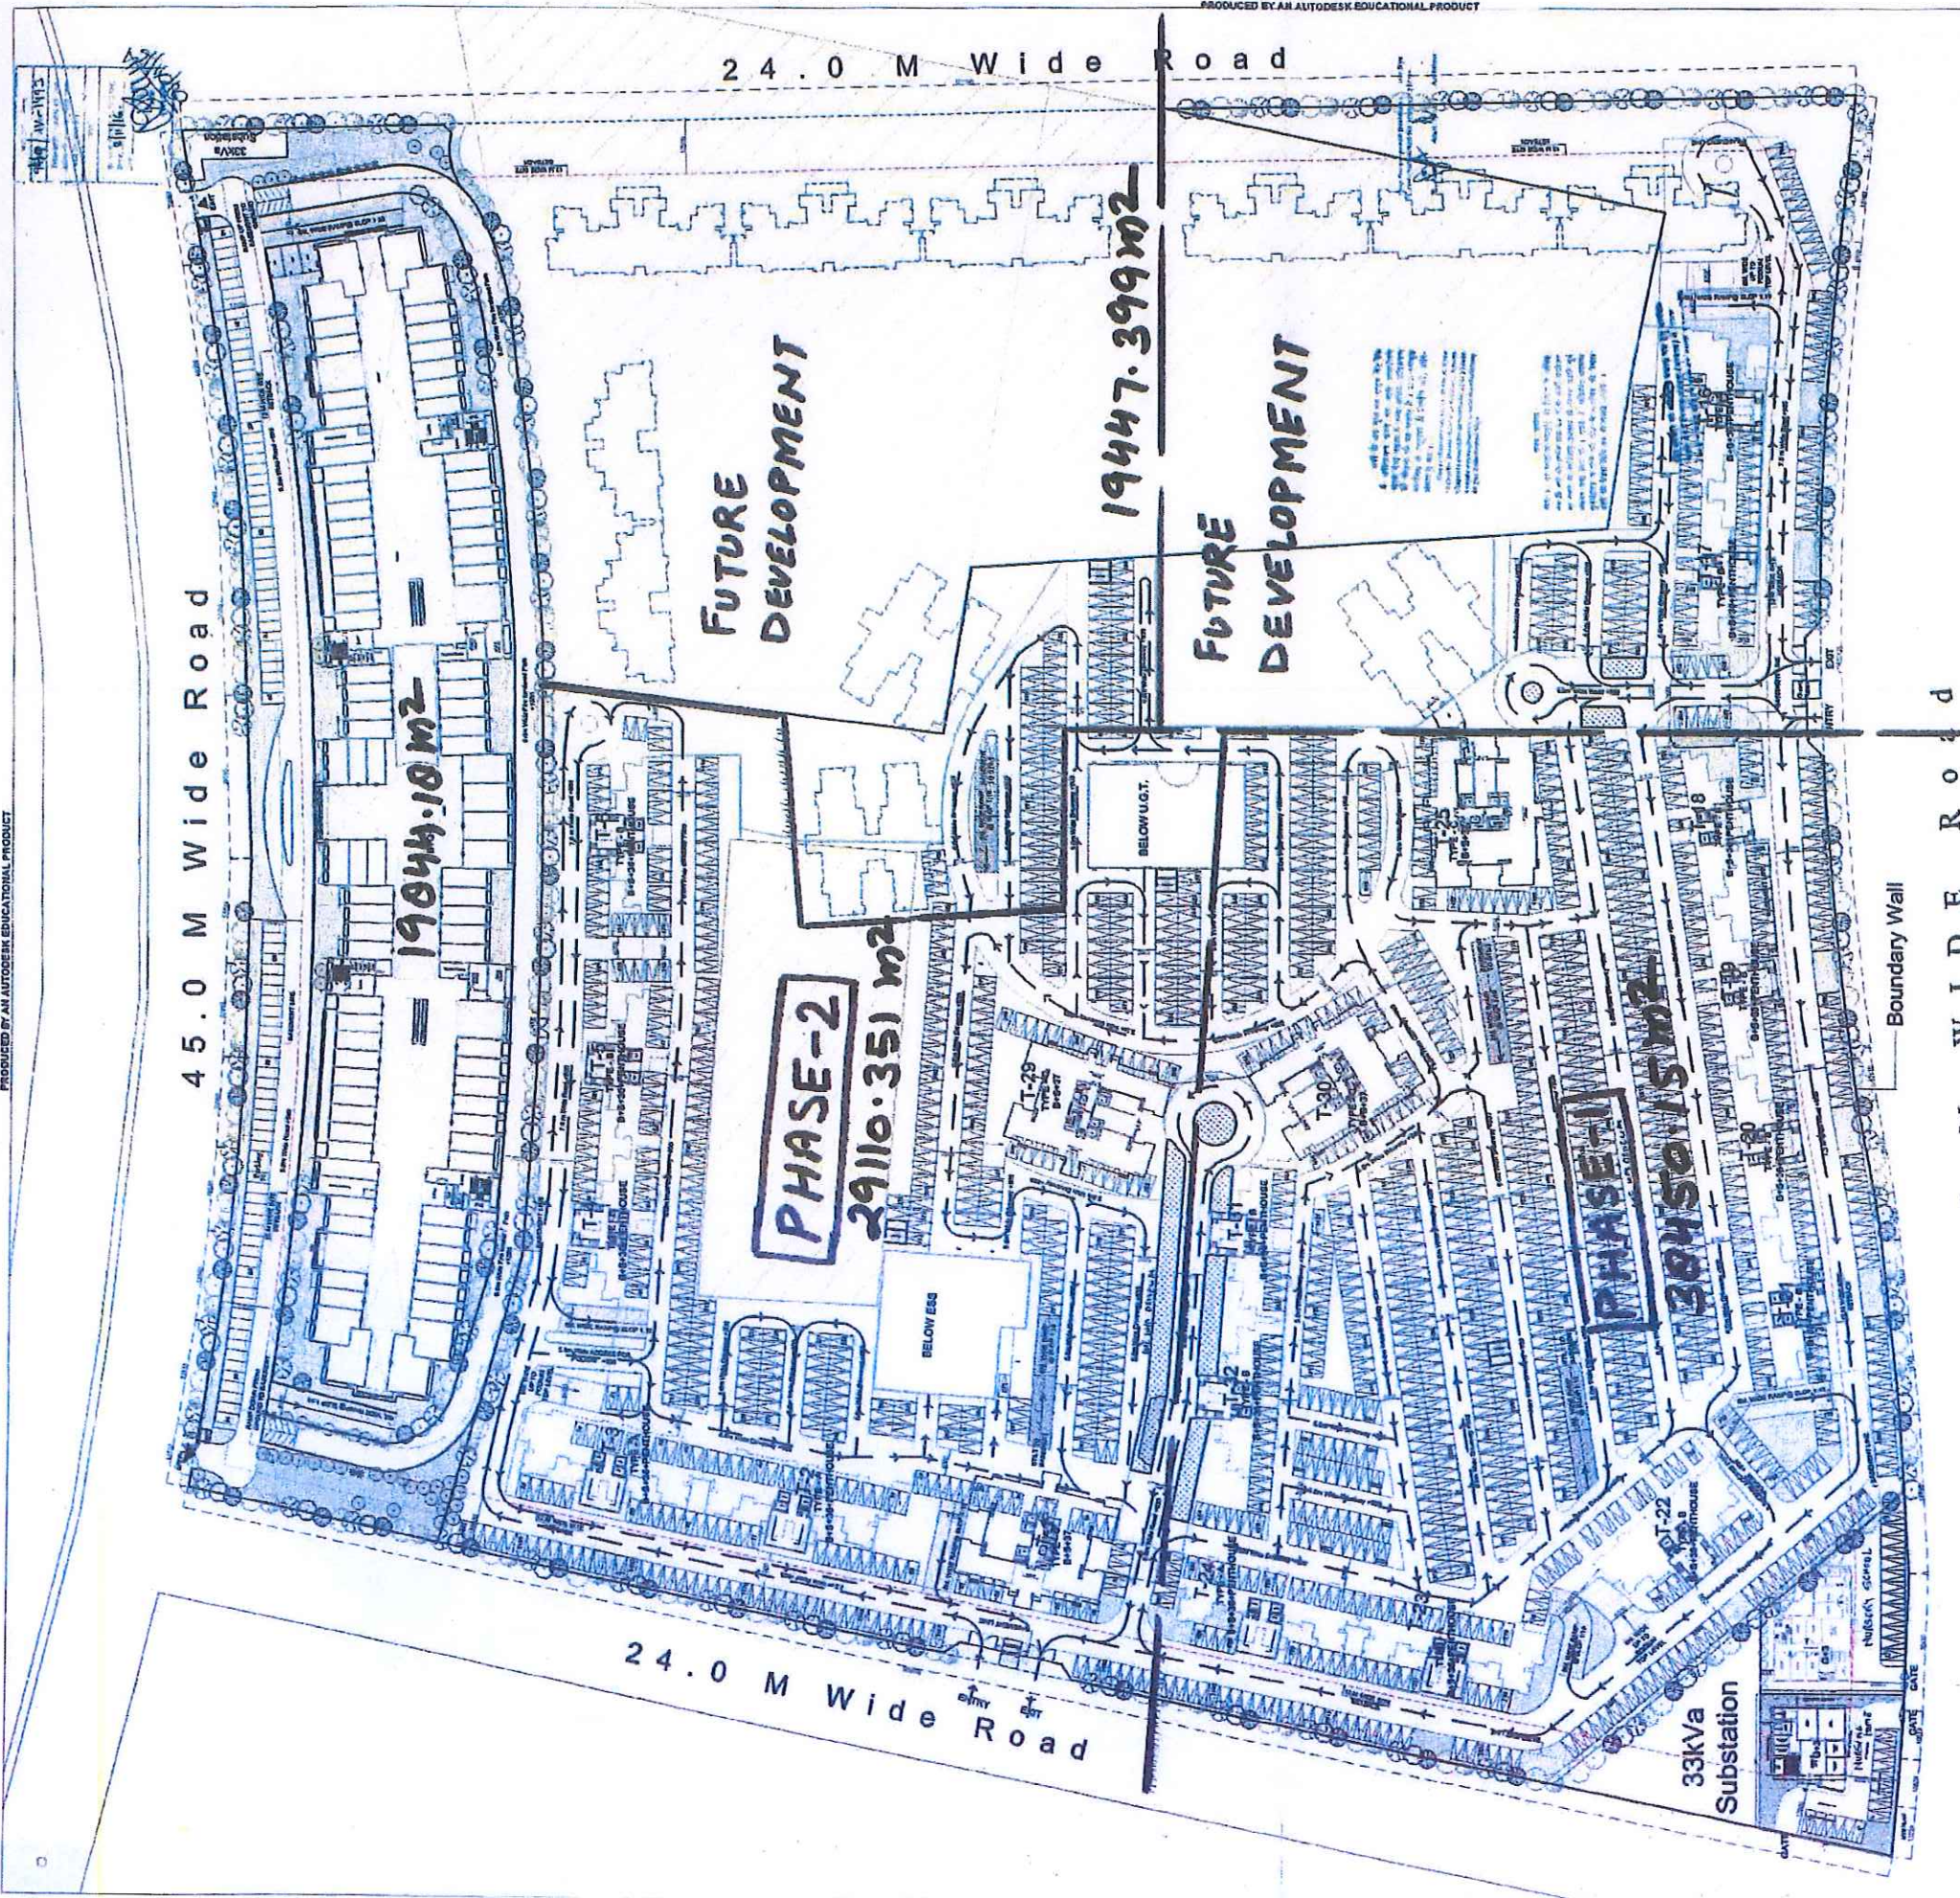

PARKING - 1305


LEGENDS

—	PLOT LINE
—	BASEMENT LINE
—	SETBACK LINE
—	PODEM LINE
—	UNADORNED
—	FUTURE PLAN

TOTAL LAND AREA = 106852.08 SQM.
 AREA OF PH-I = 38450.15 SQM.
 AREA OF KINGHOOD DRIVE = 19844.18 SQM.
 AREA OF PH-2 = 29110.351 SQM.
 PART OF FUTURE DEVELOPMENT = 19447.399 SQM.

SUBMISSION DRAWING	
SITE (STILT) PLAN	
OWNER:	M/S ATS HOMES PVT. LTD. PLOT NO.-SC-01/01, SECTOR 152, NOIDA.
PROJECT:	ATS PLOT NO.-SC-01/01, SECTOR 152, NOIDA.
ARCHITECT'S SIGNATURE	<i>[Signature]</i> For ATS Homes Pvt. Ltd. Authorized Signatory
CUSTOMER'S SIGNATURE	<i>[Signature]</i> For ATS Homes Pvt. Ltd. Authorized Signatory
SCALE - 1:500 IN A1	DATE-08.11.2019

ATS Picturesque Reprieves Sector 152, NOIDA				
TOTAL LAND AREA	106852.08	SQM		
AREA OF PH-1	38450.15	SQM		
AREA OF KINGHOOD DRIVE	19844.18	SQM		
AREA OF PH-2	29110.351	SQM		
PART OF FUTURE DEVELOPMENT	19447.399	SQM		

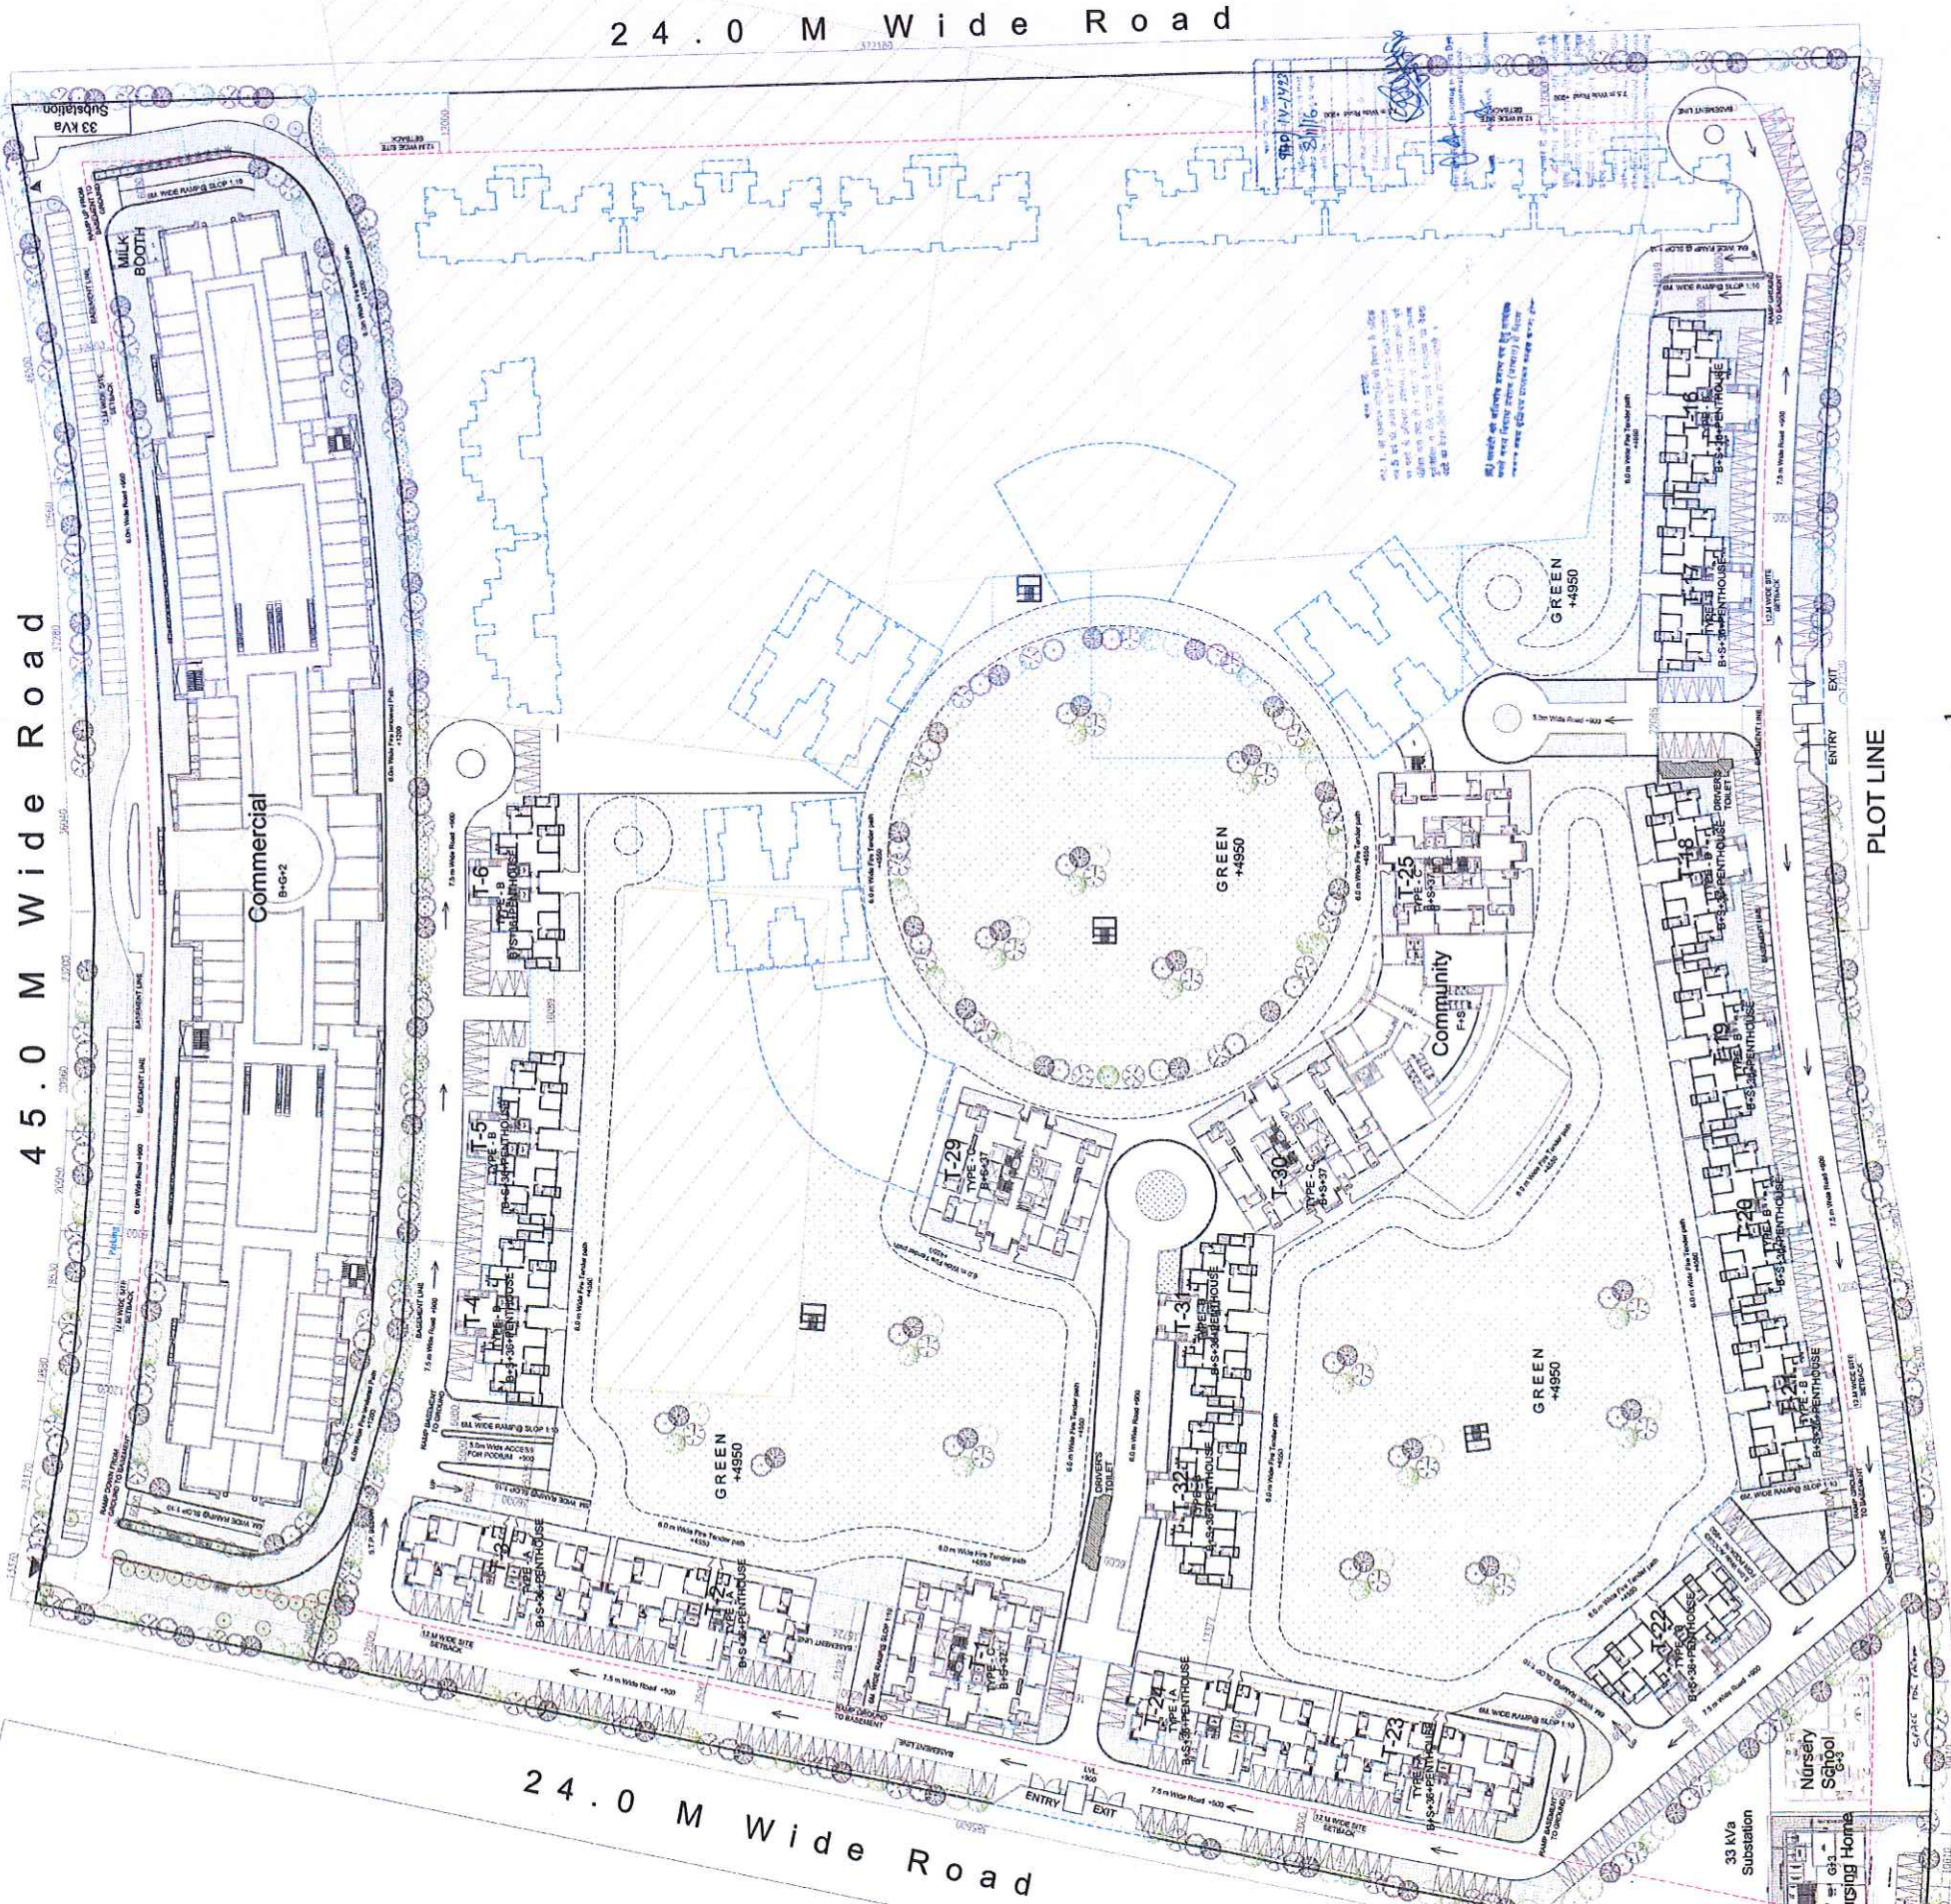

SUBMISSION DRAWING

PODIUM LVL. PLAN

OWNER:

M/S ATS HOMES PVT. LTD.
PLOT NO.-SC-01/01, SECTOR 152, NOIDA.

PROJECT:

ATS
PLOT NO.-SC-01/01, SECTOR 152, NOIDA.

ARCHITECT'S SIGNATURE

For ATS Homes Pvt. Ltd.
Manish Kumar Gupta
DA0000000000

AUTHORIZED SIGNATORY


For ATS Homes Pvt. Ltd.
Authorized Signatory

SCALE :

1:500 OR A1


DATE: 08.11.2015

DRG. NO. : SD04

 

LEGENDS

- PLOT LINE
- BASEMENT LINE
- SETBACK
- PODIUM LINE
- UNACQUIRED
- FUTURE PLAN

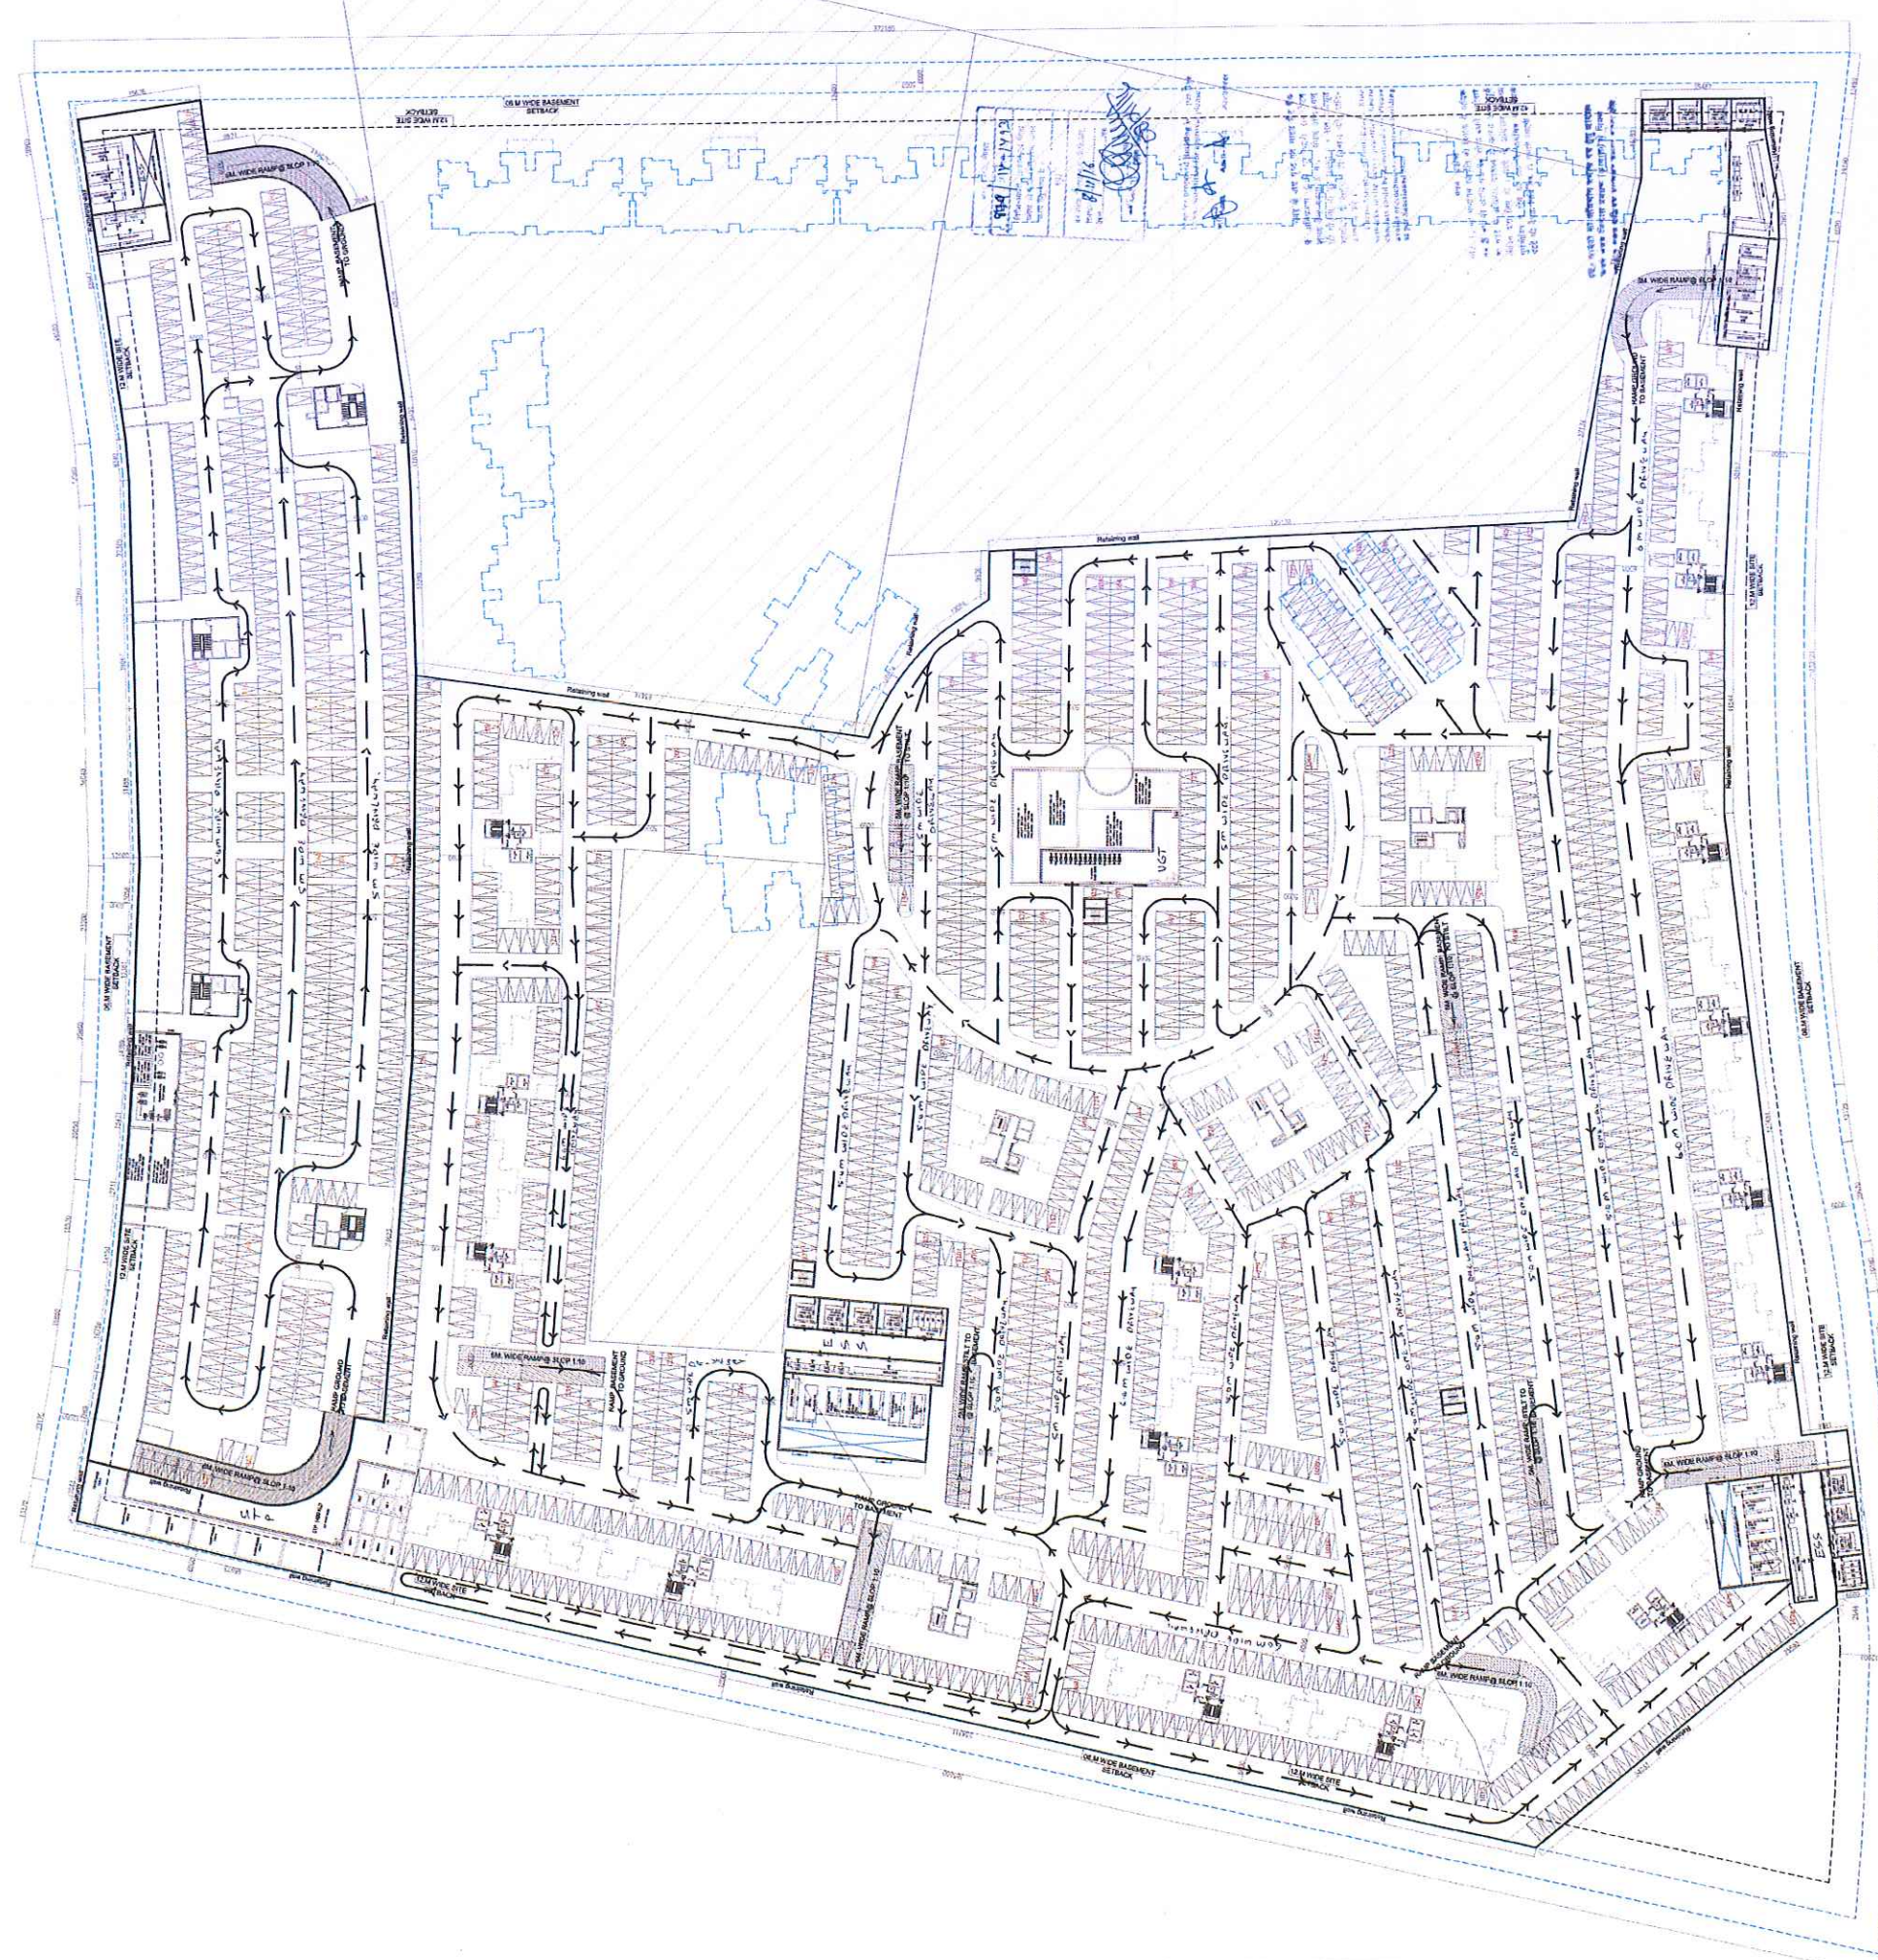

BASEMENT PLAN

PARKING
COMMERCIAL - 455
HOUSING - 1937

LEGENDS

—	PLOT LINE
—	BASEMENT LINE
—	BASEMENT SETBACK
—	SETBACK
—	PODIUM LINE
—	UNACQUIRED
—	FUTURE PLAN

SUBMISSION DRAWING

SHEET TITLE

BASEMENT PLAN

OWNER:

M/S ATS HOMES PVT. LTD.
PLOT NO.-SC-01/01, SECTOR 152, NOIDA.

PROJECT:

ATS
PLOT NO.-SC-01/01, SECTOR 152, NOIDA.

ARCHITECT'S SIGNATURE

For ATS Homes Pvt. Ltd.
Manish Kumar Gupta
CA20055555

AUTHORIZED SIGNATORY


For ATS Homes Pvt. Ltd.
S.S.
Authorized Signatory

SCALE:

1:500 ON A1

DATE: 08/11/2016

DWG. NO. : SD-03

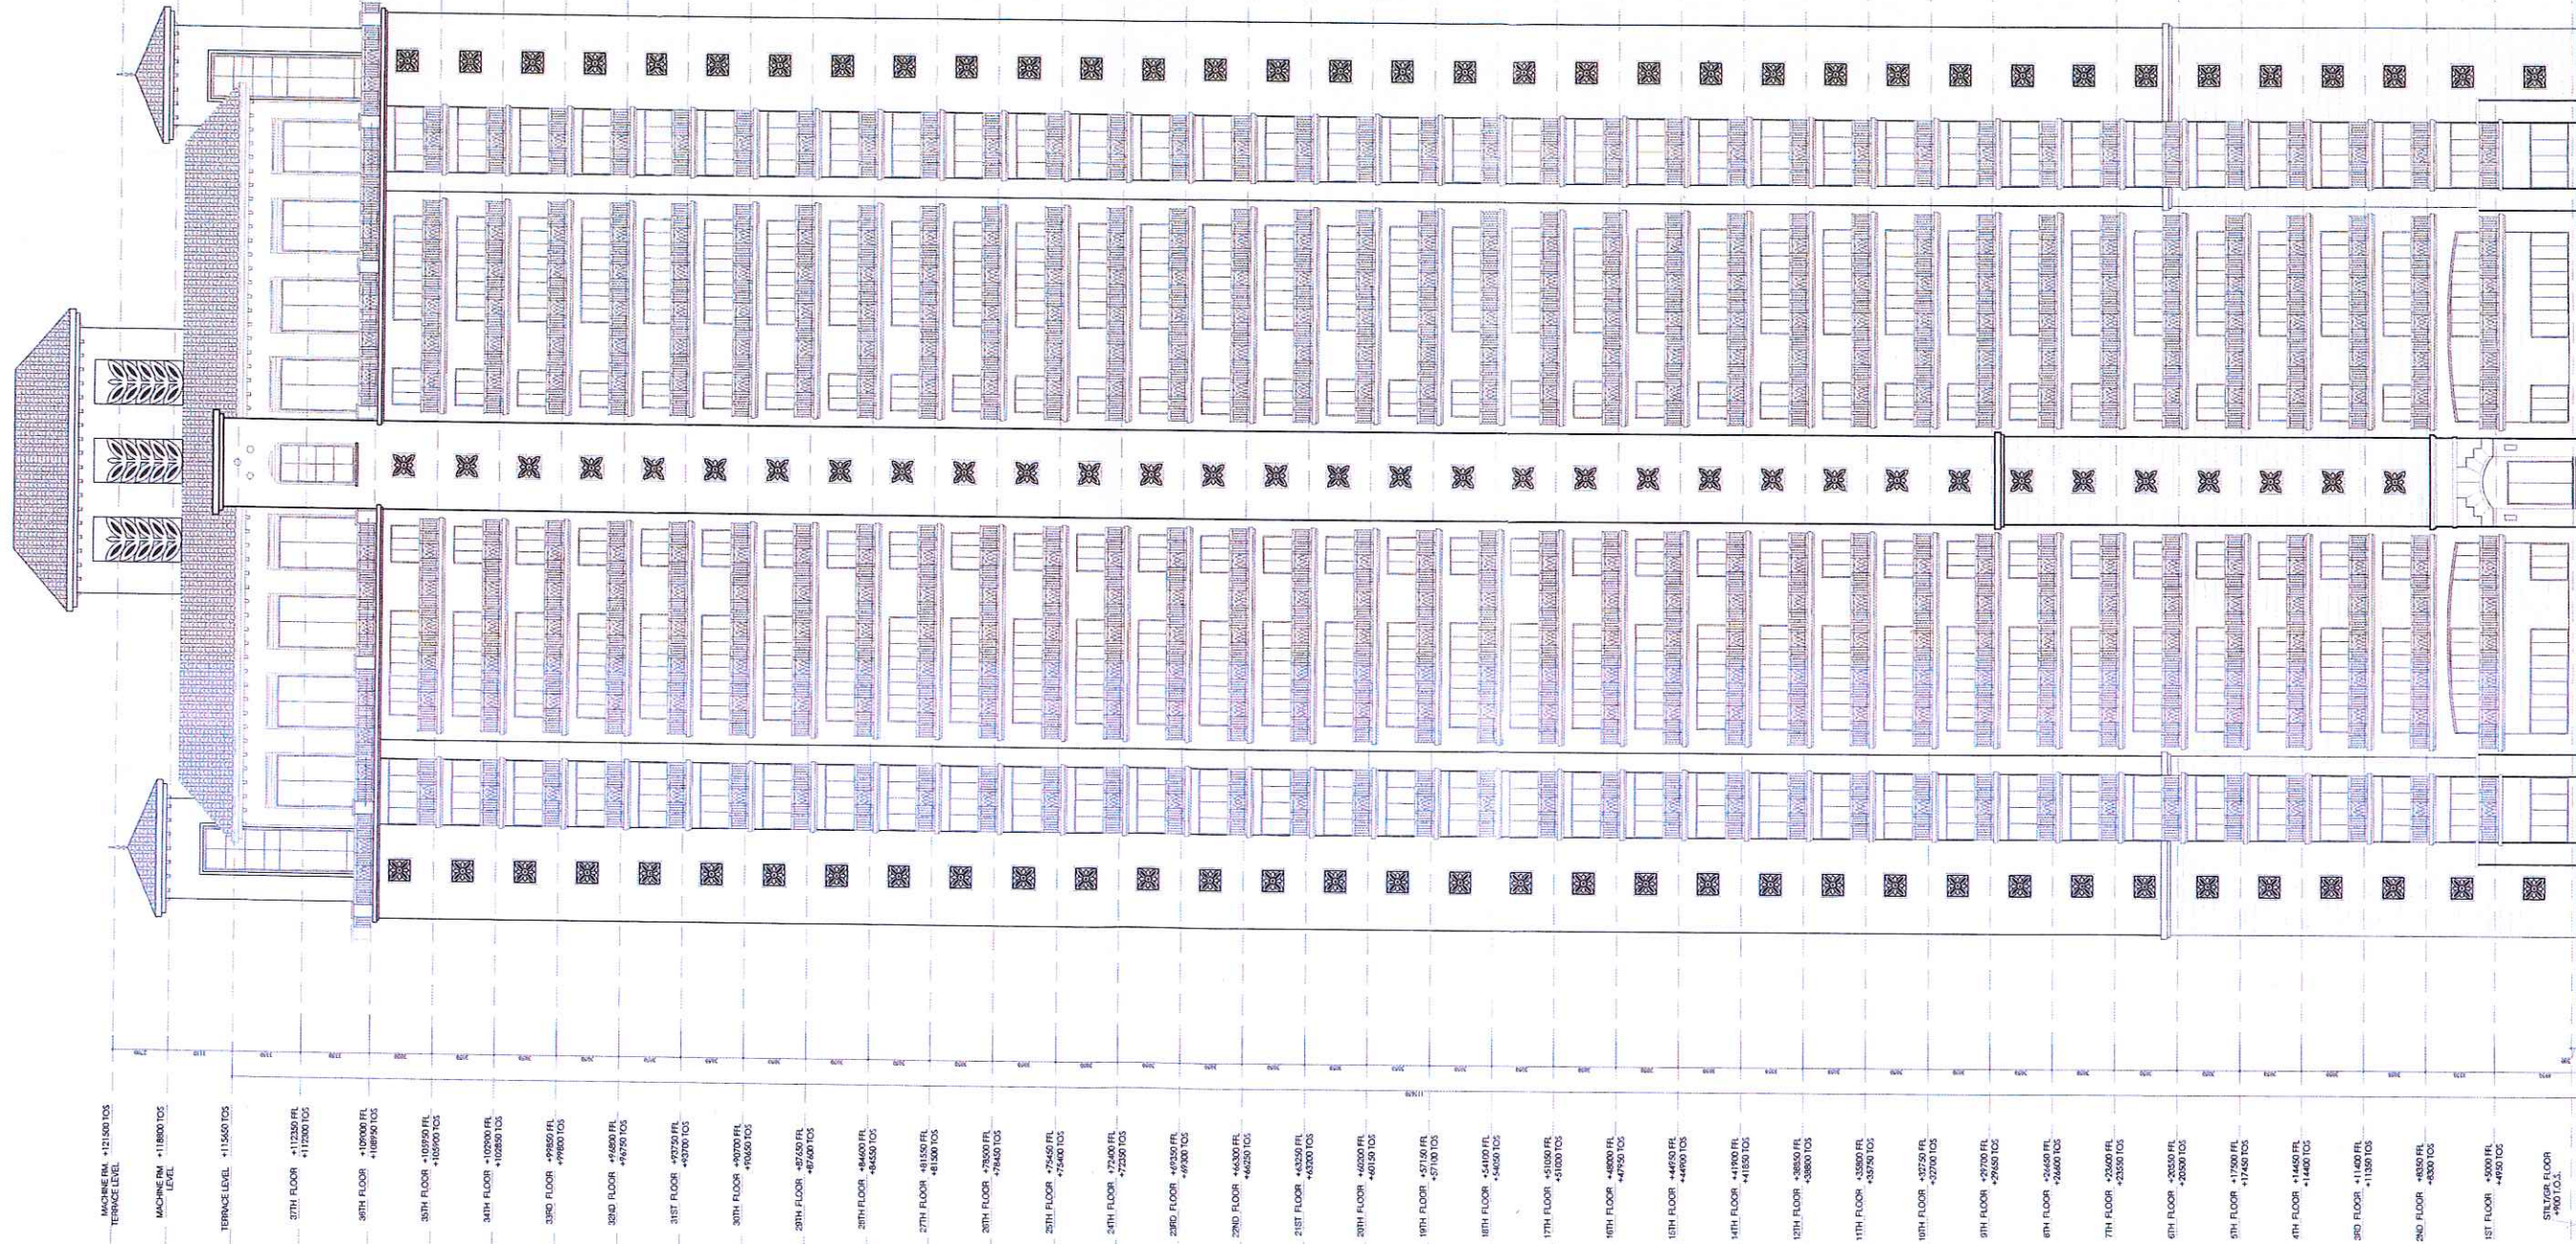

FRONT ELEVATION

MACHINE RM. +121500 TOS
TERRACE LEVEL

MACHINE RM. +118800 TOS
LEVEL

TERRACE LEVEL +115500 TOS

29TH FLOOR +112350 FFL
+112300 TOS

28TH FLOOR +109000 FFL
+108950 TOS

27TH FLOOR +105750 FFL
+105700 TOS

26TH FLOOR +102500 FFL
+102450 TOS

25TH FLOOR +99250 FFL
+99200 TOS

24TH FLOOR +96000 FFL
+95950 TOS

31ST FLOOR +92750 FFL
+92700 TOS

30TH FLOOR +89500 FFL
+89450 TOS

29TH FLOOR +86250 FFL
+86200 TOS

28TH FLOOR +83000 FFL
+82950 TOS

27TH FLOOR +79750 FFL
+79700 TOS

26TH FLOOR +76500 FFL
+76450 TOS

25TH FLOOR +73250 FFL
+73200 TOS

24TH FLOOR +70000 FFL
+69950 TOS

23RD FLOOR +66750 FFL
+66700 TOS

22RD FLOOR +63500 FFL
+63450 TOS

21ST FLOOR +60250 FFL
+60200 TOS

20TH FLOOR +57000 FFL
+56950 TOS

19TH FLOOR +53750 FFL
+53700 TOS

18TH FLOOR +50500 FFL
+50450 TOS

17TH FLOOR +47250 FFL
+47200 TOS

16TH FLOOR +44000 FFL
+43950 TOS

15TH FLOOR +40750 FFL
+40700 TOS

14TH FLOOR +37500 FFL
+37450 TOS

13TH FLOOR +34250 FFL
+34200 TOS

12TH FLOOR +31000 FFL
+30950 TOS

11TH FLOOR +27750 FFL
+27700 TOS

10TH FLOOR +24500 FFL
+24450 TOS

9TH FLOOR +21250 FFL
+21200 TOS

8TH FLOOR +18000 FFL
+17950 TOS

7TH FLOOR +14750 FFL
+14700 TOS

6TH FLOOR +11500 FFL
+11450 TOS

5TH FLOOR +8250 FFL
+8200 TOS

4TH FLOOR +5000 FFL
+4950 TOS

3RD FLOOR +17500 FFL
+17450 TOS

2ND FLOOR +14250 FFL
+14200 TOS

1ST FLOOR +11000 FFL
+10950 TOS


2ND FLOOR +8250 FFL
+8200 TOS

1ST FLOOR +5000 FFL
+4950 TOS

3RD FLOOR +17500 FFL
+17450 TOS

2ND FLOOR +14250 FFL
+14200 TOS

1ST FLOOR +11000 FFL
+10950 TOS

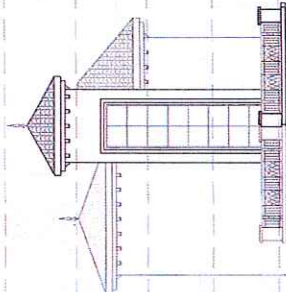

ELEVATION -B
(TYPE-A)

Signature
Date: 18/10/16
For: M/S. ATS HOMES PVT. LTD.

Signature
Date: 18/10/16
For: M/S. ATS HOMES PVT. LTD.

Signature
Date: 18/10/16
For: M/S. ATS HOMES PVT. LTD.


SUBMISSION DRAWING
(TYPE-A)
ELEVATION-B
LOT NO. 35, SECTOR 132, NOIDA
PROPOSED RESIDENTIAL BUILDING AT
PLOT NO. 35, SECTOR 132, NOIDA

M/S. ATS HOMES PVT. LTD.
LOT NO. 35, SECTOR 132, NOIDA
PROPOSED RESIDENTIAL BUILDING AT
PLOT NO. 35, SECTOR 132, NOIDA

For: M/S. ATS HOMES PVT. LTD.
Manish Kumar Gupta
CA200906549

For: M/S. ATS HOMES PVT. LTD.
Manish Kumar Gupta
CA200906549

For: M/S. ATS HOMES PVT. LTD.
Manish Kumar Gupta
CA200906549

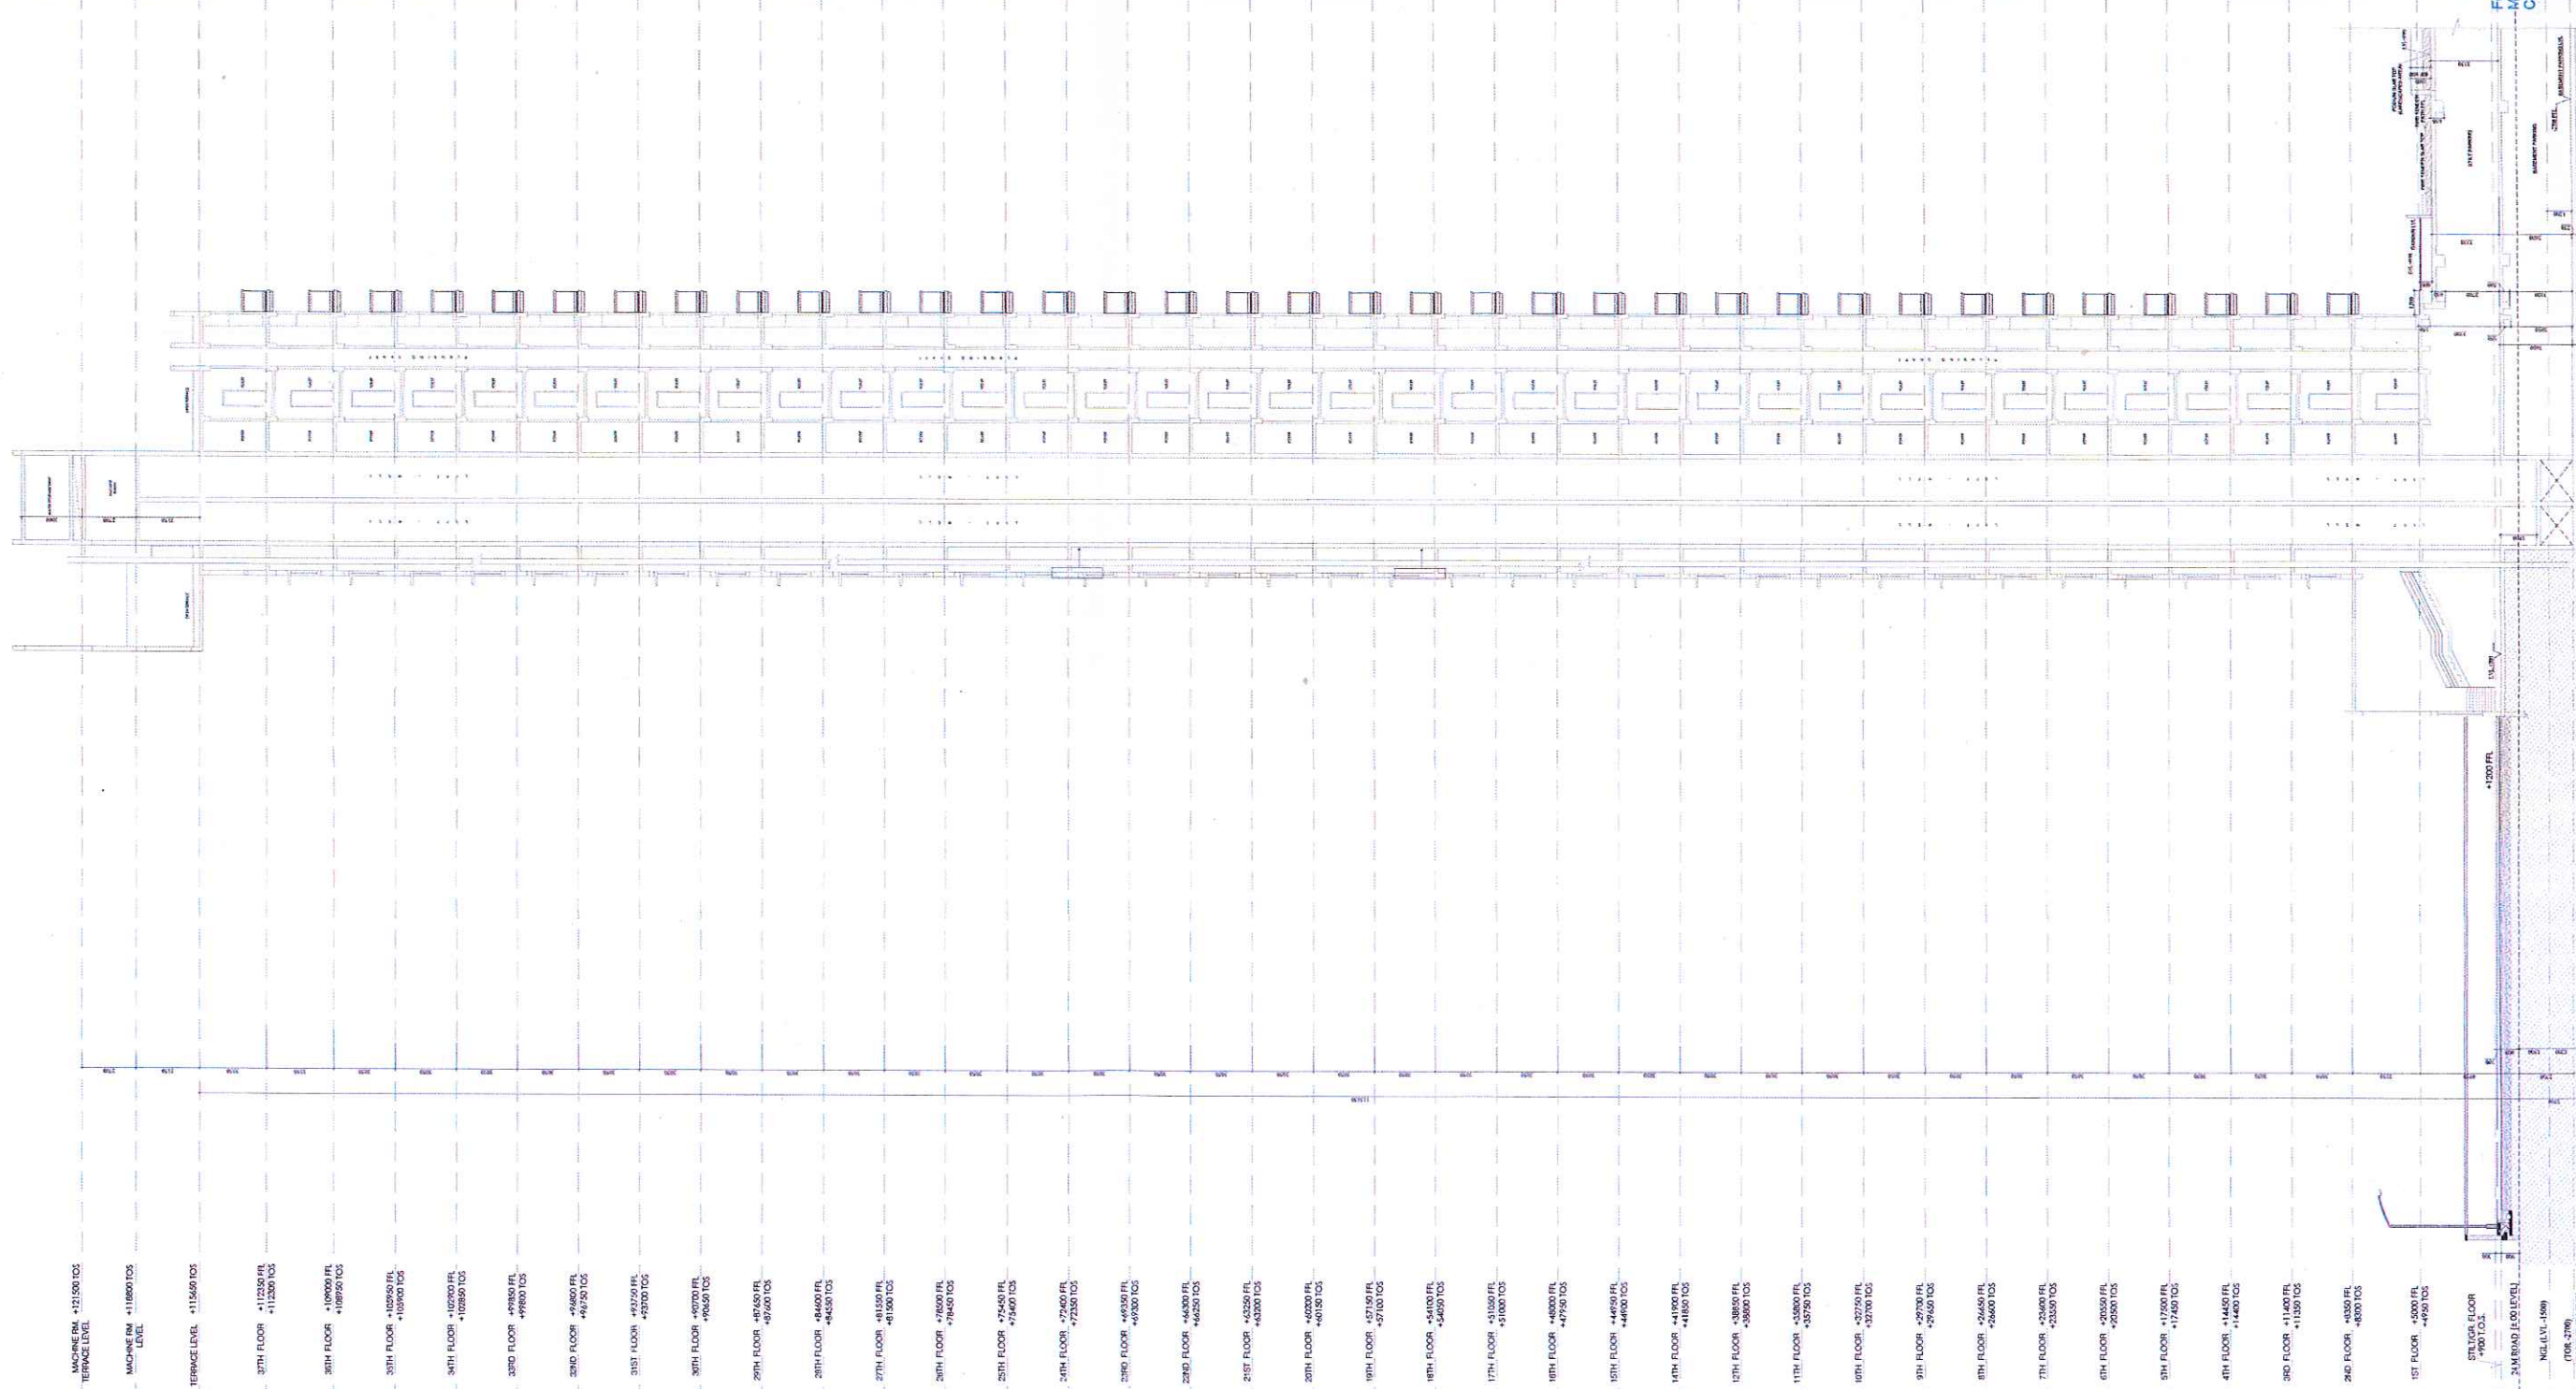

MAC-HR FRL +121.500 TOS
TERRACE LEVEL

MAC-HR FRL +118.000 TOS
LEVEL

TERRACE LEVEL +115.600 TOS

37TH FLOOR +112.200 FRL
+112.200 TOS

36TH FLOOR +109.200 FRL
+109.200 TOS

35TH FLOOR +105.200 FRL
+105.200 TOS

34TH FLOOR +102.200 FRL
+102.200 TOS

33RD FLOOR +99.200 FRL
+99.200 TOS

32RD FLOOR +96.200 FRL
+96.200 TOS

31ST FLOOR +93.200 FRL
+93.200 TOS

30TH FLOOR +90.200 FRL
+90.200 TOS

29TH FLOOR +87.200 FRL
+87.200 TOS

28TH FLOOR +84.200 FRL
+84.200 TOS

27TH FLOOR +81.200 FRL
+81.200 TOS

26TH FLOOR +78.200 FRL
+78.200 TOS

25TH FLOOR +75.200 FRL
+75.200 TOS

24TH FLOOR +72.200 FRL
+72.200 TOS

23RD FLOOR +69.200 FRL
+69.200 TOS

22RD FLOOR +66.200 FRL
+66.200 TOS

21ST FLOOR +63.200 FRL
+63.200 TOS

20TH FLOOR +60.200 FRL
+60.200 TOS

19TH FLOOR +57.200 FRL
+57.200 TOS

18TH FLOOR +54.200 FRL
+54.200 TOS

17TH FLOOR +51.200 FRL
+51.200 TOS

16TH FLOOR +48.200 FRL
+48.200 TOS

15TH FLOOR +45.200 FRL
+45.200 TOS

14TH FLOOR +42.200 FRL
+42.200 TOS

13TH FLOOR +39.200 FRL
+39.200 TOS

12TH FLOOR +36.200 FRL
+36.200 TOS

11TH FLOOR +33.200 FRL
+33.200 TOS

10TH FLOOR +30.200 FRL
+30.200 TOS

9TH FLOOR +27.200 FRL
+27.200 TOS

8TH FLOOR +24.200 FRL
+24.200 TOS

7TH FLOOR +21.200 FRL
+21.200 TOS

6TH FLOOR +18.200 FRL
+18.200 TOS

5TH FLOOR +15.200 FRL
+15.200 TOS

4TH FLOOR +12.200 FRL
+12.200 TOS

3RD FLOOR +9.200 FRL
+9.200 TOS

2ND FLOOR +6.200 FRL
+6.200 TOS

1ST FLOOR +3.200 FRL
+3.200 TOS

STELAGE FLOOR
+0.000 TOS

2ND BRIDGE (1.00 LEVEL)

ME (LY -100)
(TOS -270)
BASEMENT LEVEL

Signature
Date: 15/11/2023
Project No: 152-14004

Signature
Date: 15/11/2023
Project No: 152-14004

SUBMISSION DRAWING
TYPE-A & B
SECTION-X-X
(TYPE-A) TOWER NO.-2 & 3, 23-24)
(TYPE-B) TOWER NO.-4-6, 15-22, 31, 32)


OWNER
M/S ATS HOMES PVT. LTD.
PLOT NO.-SC-0101, SECTOR 152, NODA

PROJECT
ATS
PLOT NO.-SC-0101, SECTOR 152, NODA

ARCHITECT'S SIGNATURE
For ATS Homes Pvt. Ltd.
Manish Kumar
CA/20053

OWNER'S SIGNATURE
For ATS Homes Pvt. Ltd.
Authorized Signature

For ATS Homes Pvt. Ltd.
Authorized Signature

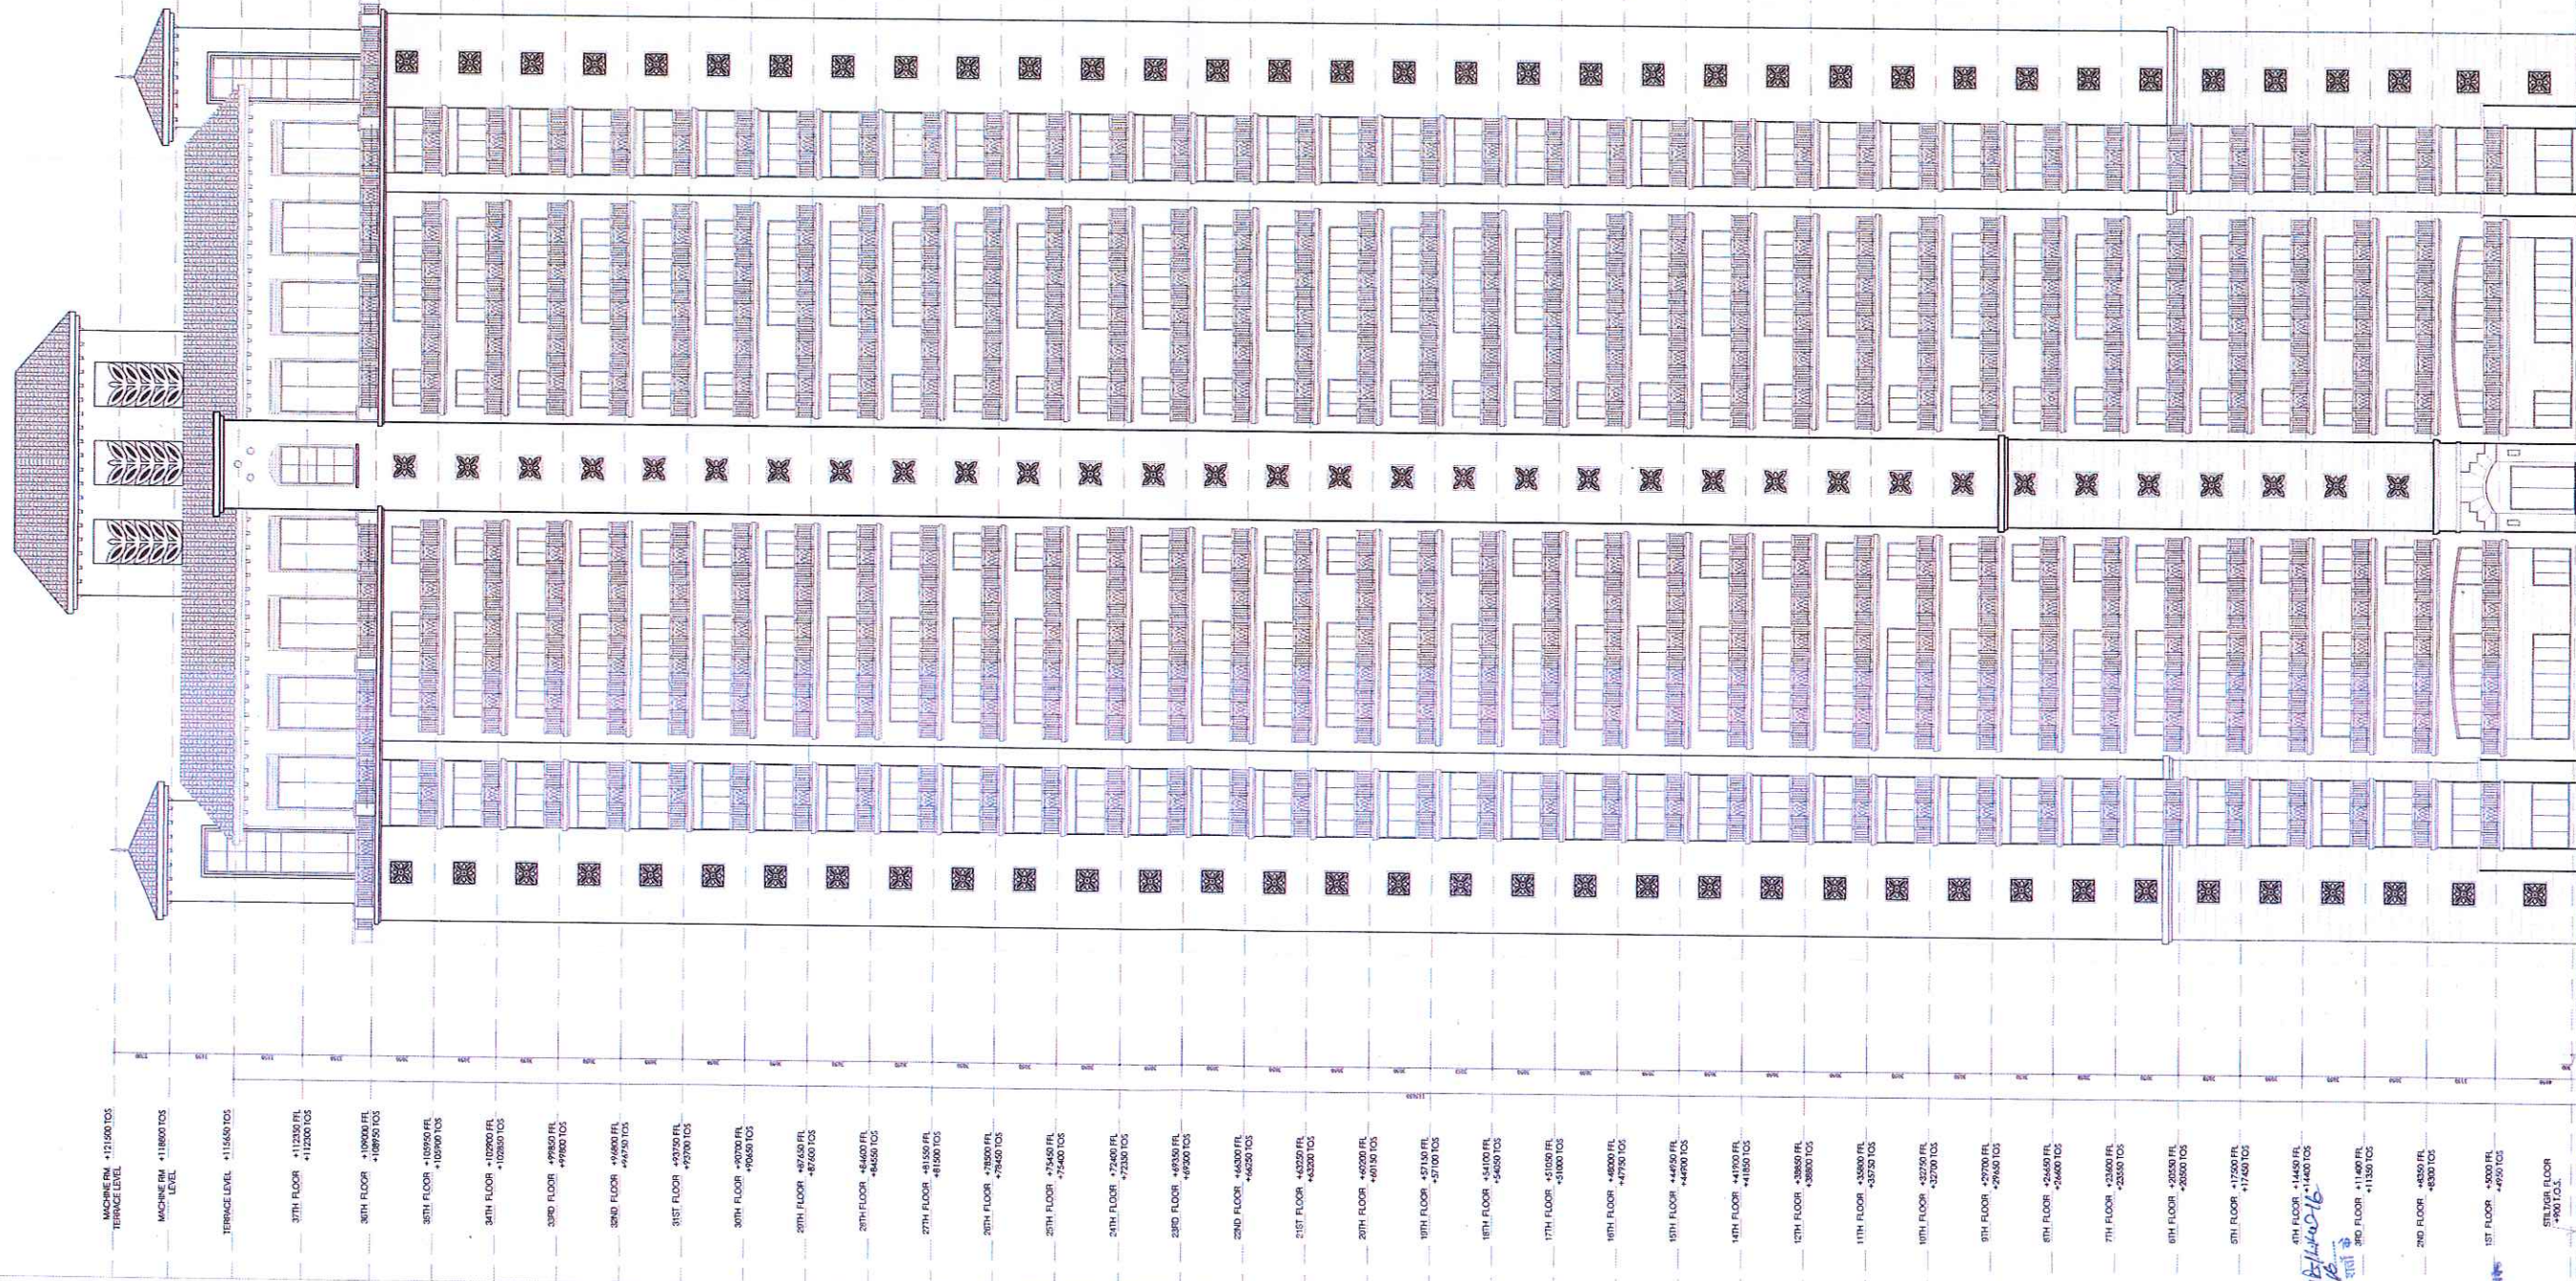



MACHINE RM +12100 TOS
TURNOUT LEVEL

MACHINE RM +118200 TOS
LEVEL

TERRACE LEVEL +11530 TOS

37TH FLOOR +112500 FFL
+112000 TOS

36TH FLOOR +109000 FFL
+108500 TOS

35TH FLOOR +105500 FFL
+105000 TOS

34TH FLOOR +102000 FFL
+102500 TOS

33RD FLOOR +98500 FFL
+99000 TOS

32RD FLOOR +95000 FFL
+95500 TOS

31ST FLOOR +91500 FFL
+92000 TOS

30TH FLOOR +88000 FFL
+88500 TOS

29TH FLOOR +84500 FFL
+85000 TOS

28TH FLOOR +81000 FFL
+81500 TOS

27TH FLOOR +77500 FFL
+78000 TOS

26TH FLOOR +74000 FFL
+74500 TOS

25TH FLOOR +70500 FFL
+71000 TOS

24TH FLOOR +67000 FFL
+67500 TOS

23RD FLOOR +63500 FFL
+64000 TOS

22ND FLOOR +60000 FFL
+60500 TOS

21ST FLOOR +56500 FFL
+57000 TOS

20TH FLOOR +53000 FFL
+53500 TOS

19TH FLOOR +49500 FFL
+50000 TOS

18TH FLOOR +46000 FFL
+46500 TOS

17TH FLOOR +42500 FFL
+43000 TOS

16TH FLOOR +39000 FFL
+39500 TOS

15TH FLOOR +35500 FFL
+36000 TOS

14TH FLOOR +32000 FFL
+32500 TOS

13TH FLOOR +28500 FFL
+29000 TOS

12TH FLOOR +25000 FFL
+25500 TOS

11TH FLOOR +21500 FFL
+22000 TOS

10TH FLOOR +18000 FFL
+18500 TOS

9TH FLOOR +14500 FFL
+15000 TOS

8TH FLOOR +11000 FFL
+11500 TOS

7TH FLOOR +7500 FFL
+8000 TOS

6TH FLOOR +4000 FFL
+4500 TOS

5TH FLOOR +500 FFL
+1000 TOS

4TH FLOOR +1500 FFL
+2000 TOS


3RD FLOOR +1000 FFL
+1500 TOS

2ND FLOOR +500 FFL
+1000 TOS

1ST FLOOR +000 FFL
+500 TOS

STELION FLOOR
+000 TOS

MAIN ROAD (GROUND LEVEL)

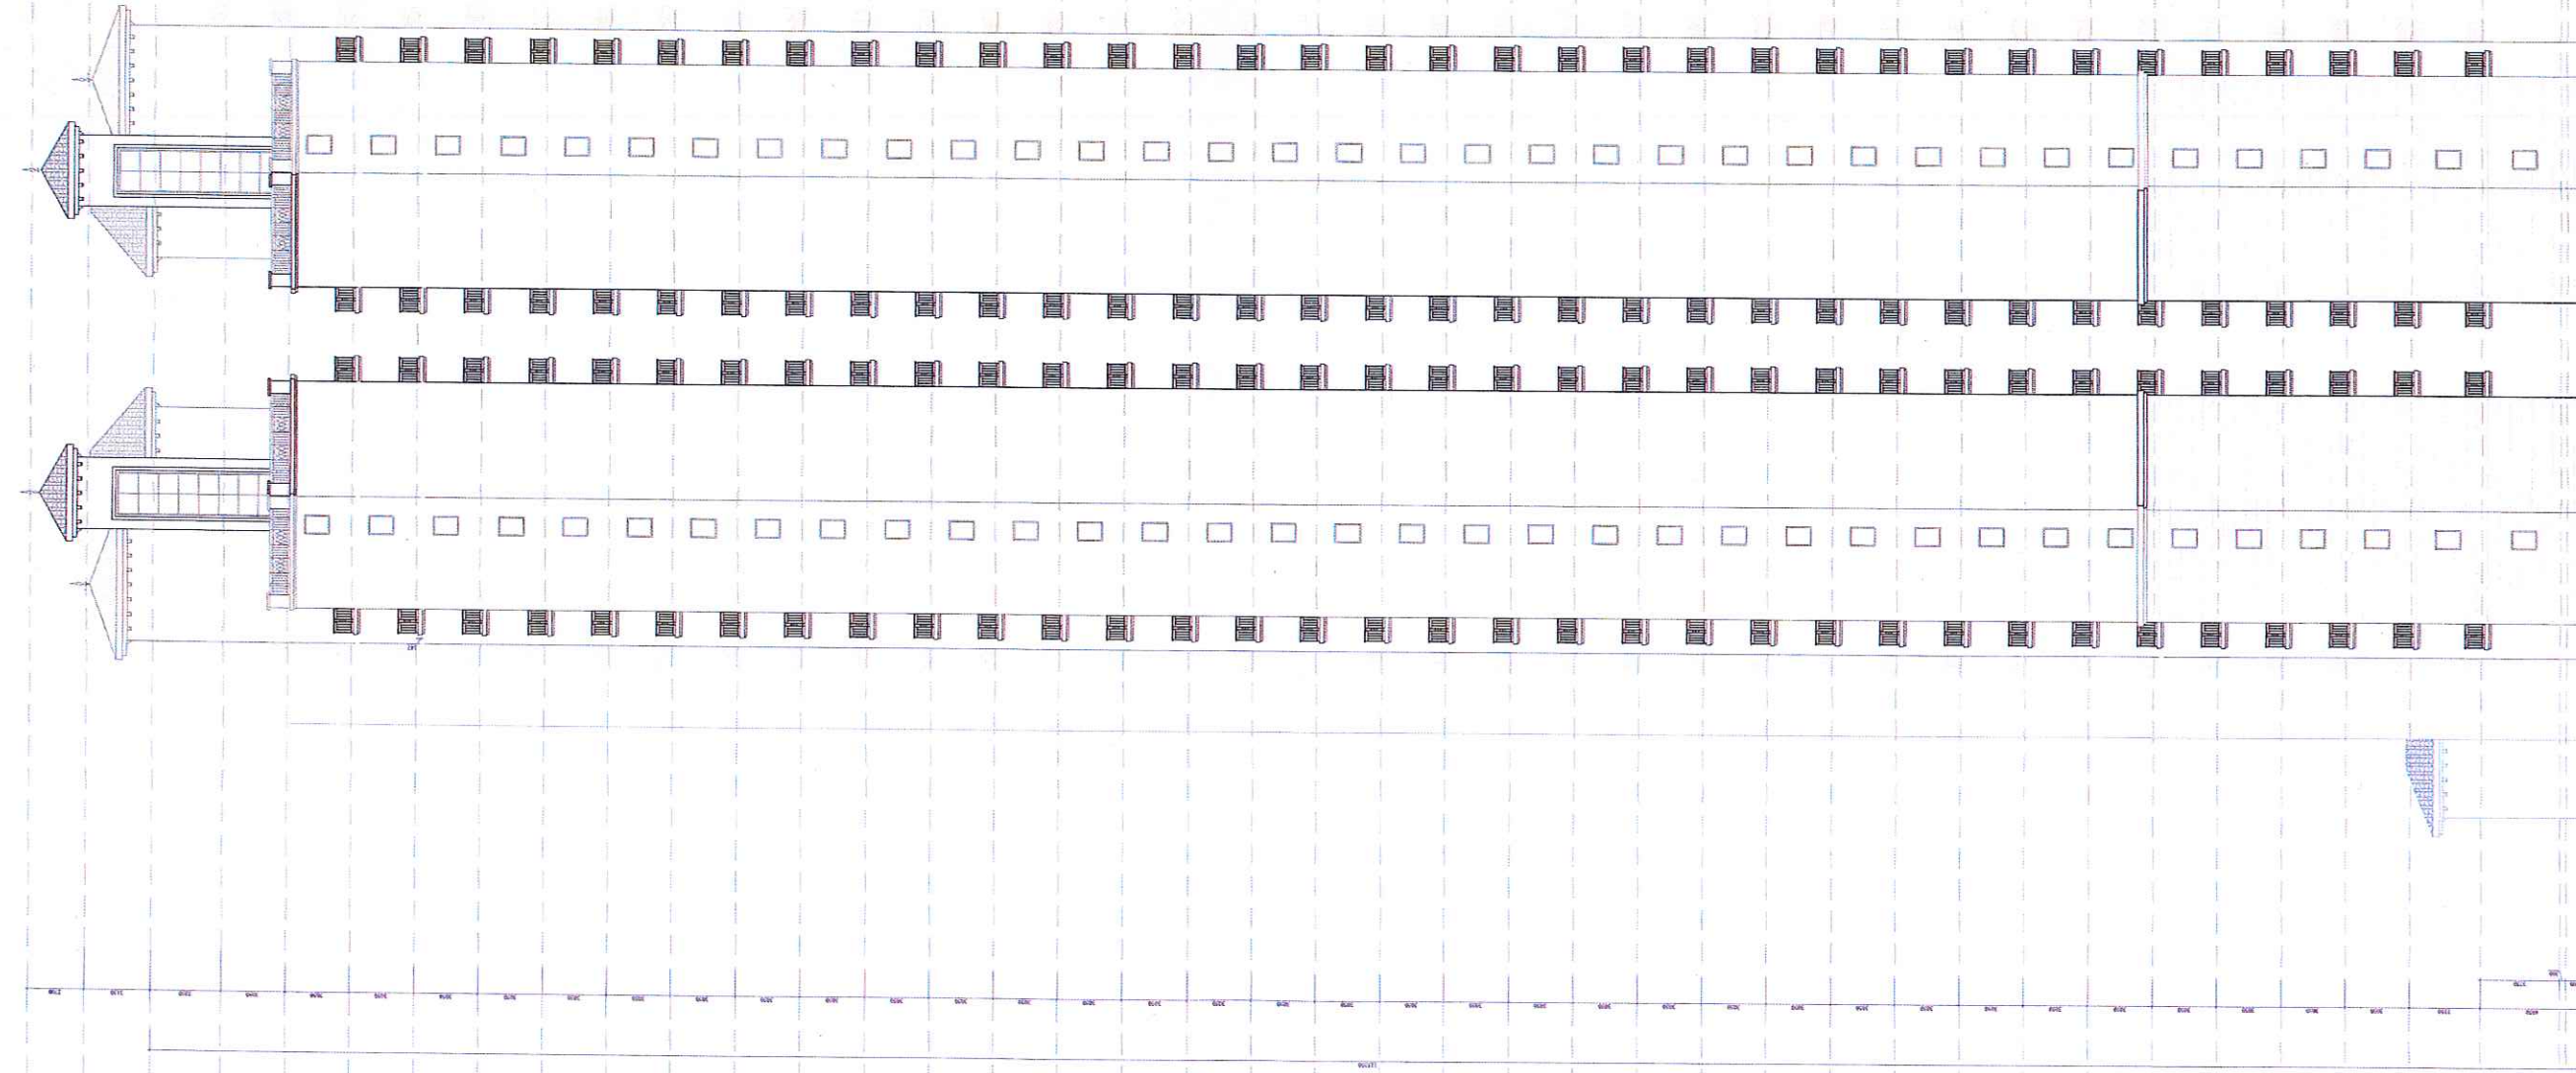

ELEVATION - B
TYPE - C

For ATS Homes Pvt. Ltd.
Manish Kumar Gupta
CA2008/05549


SUBMISSION DRAWING
(TYPE C)
ELEVATION B
(NON-RENTAL BUILDING)

M/S ATS HOMES PVT. LTD.
PLOT NO. SC-0101,
SECTOR 152, NOIDA.

PROPOSED RESIDENTIAL BUILDING AT
PLOT NO. SC-0101, SECTOR 152, NOIDA.

For ATS Homes Pvt. Ltd.
Manish Kumar Gupta
CA2008/05549

For ATS Homes Pvt. Ltd.
Manish Kumar Gupta
CA2008/05549

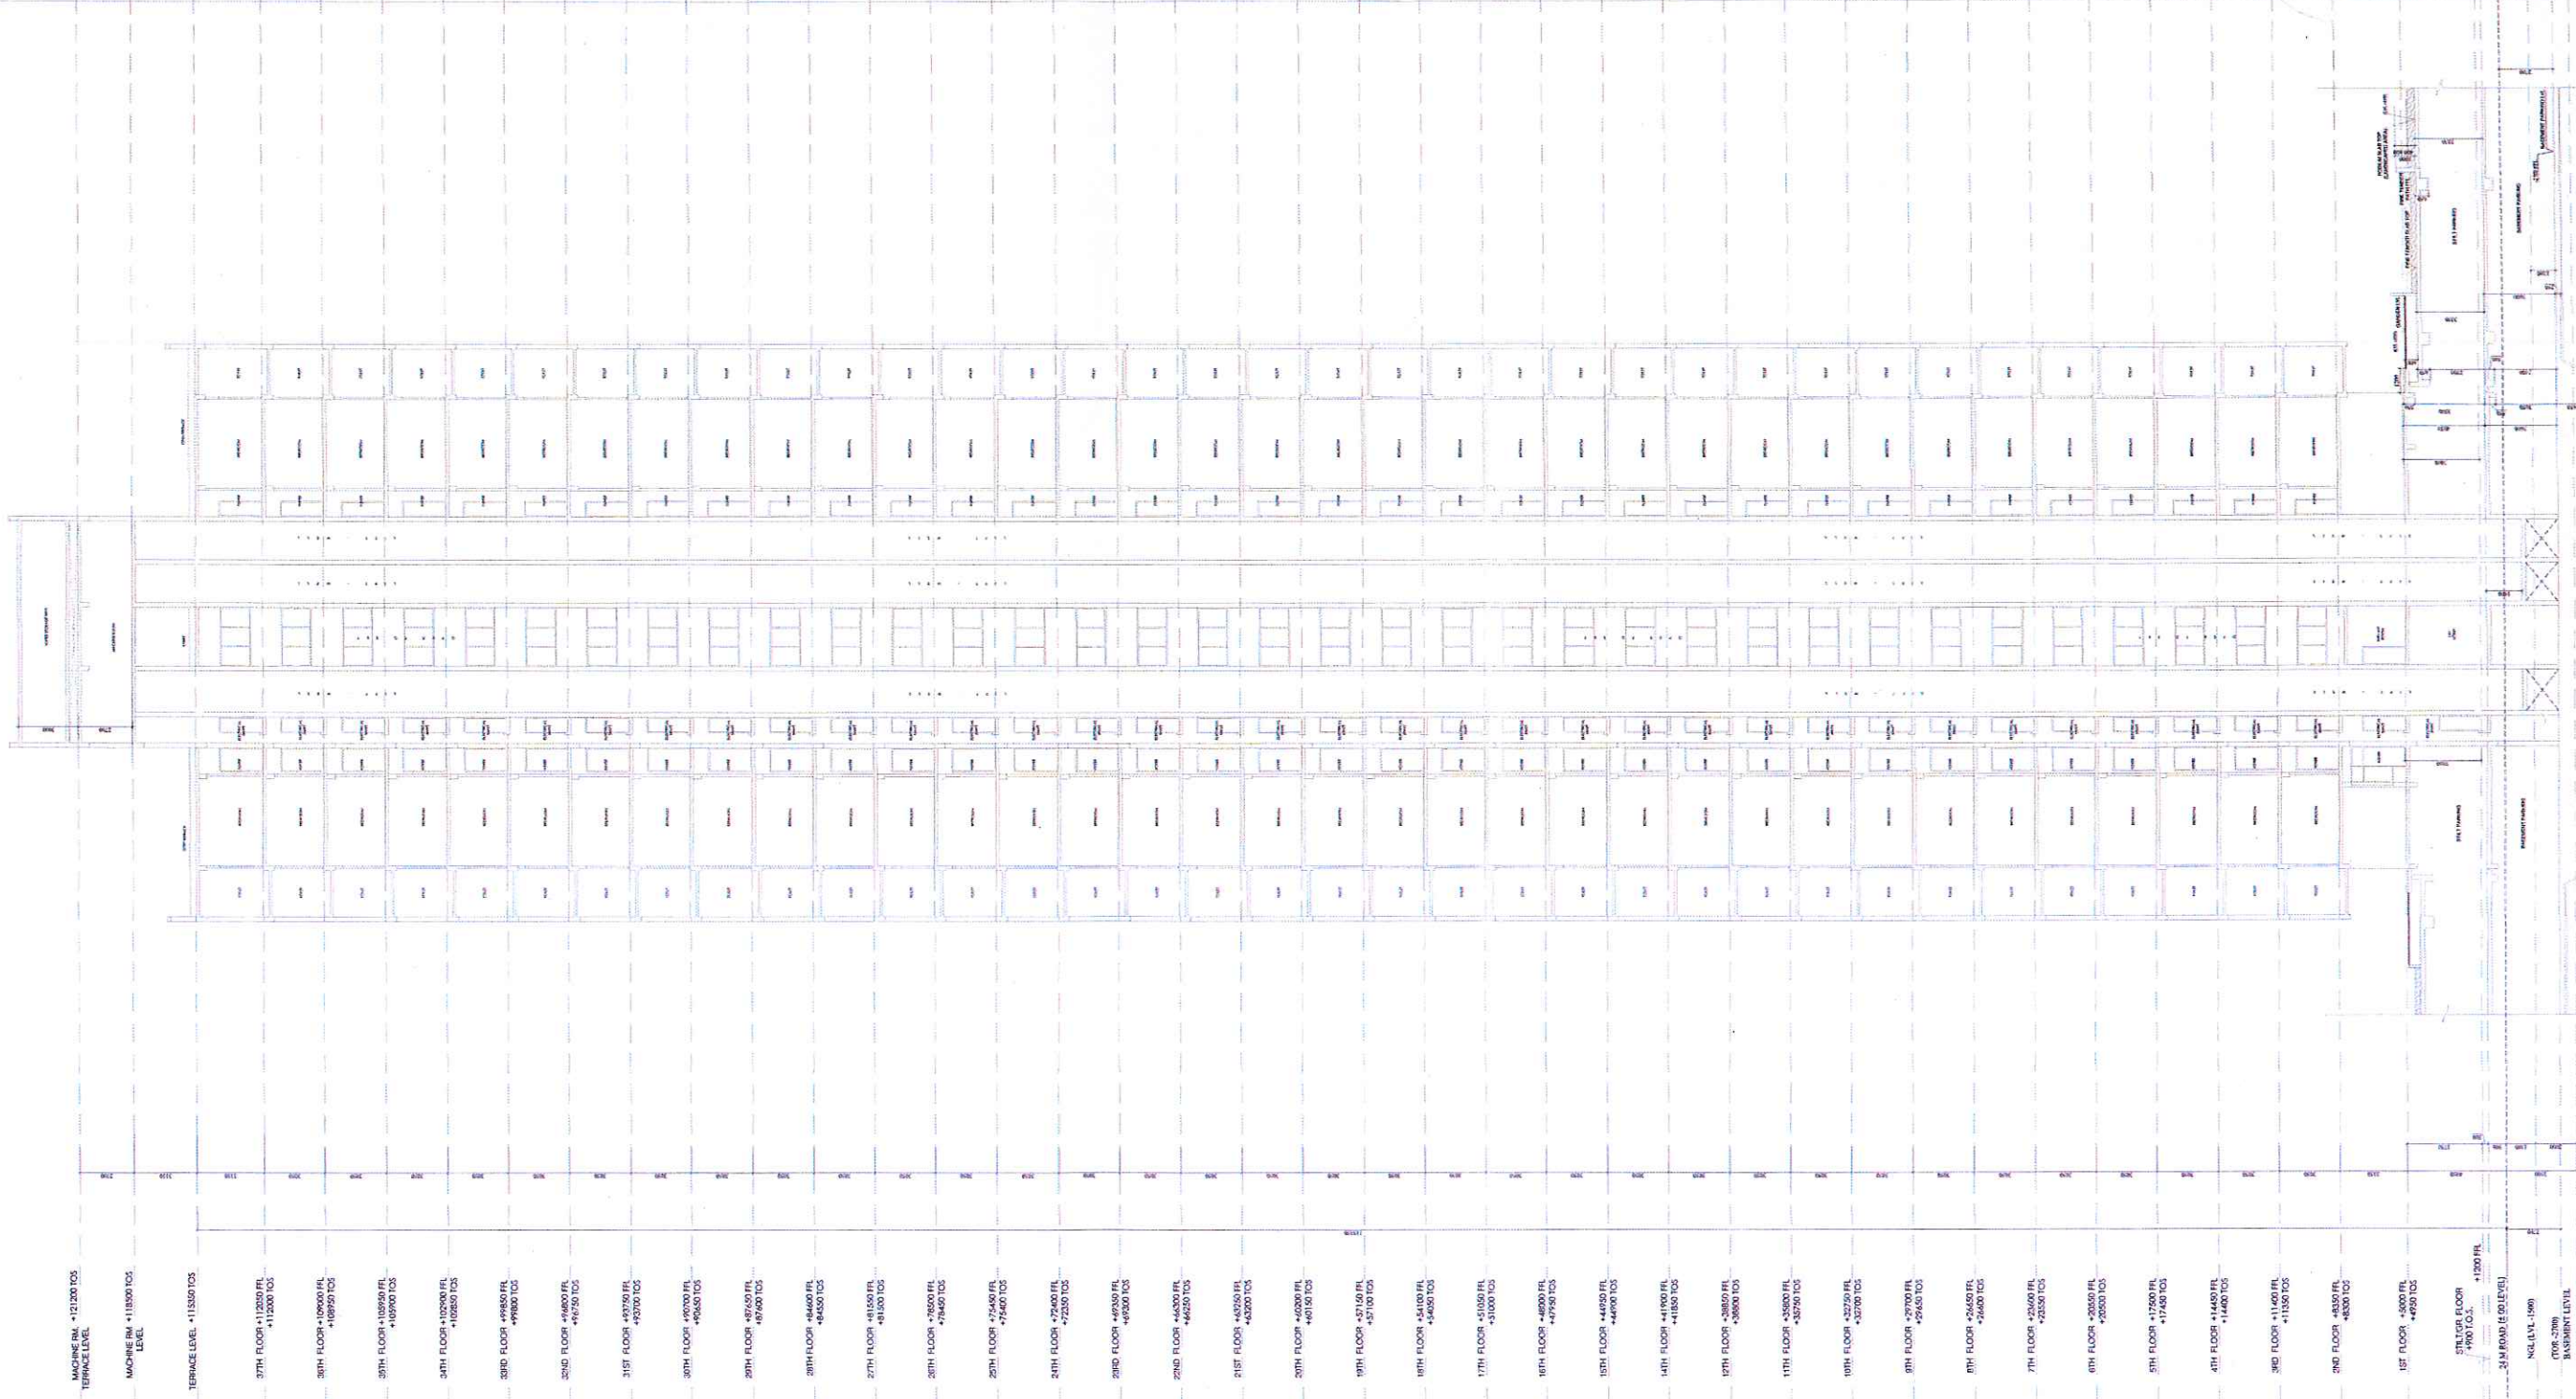

90-100% अधिकारी
कायम रहेगा
नोटिफिकेशन के तहत

100% अधिकारी
कायम रहेगा
नोटिफिकेशन के तहत

SUBMISSION DRAWING
SHEET TITLE
TYPE-C
SECTION-X-Y
(TOWER NO. - 01, 25, 26, 29, 30)

OWNER
MS.ATS HOMES PVT. LTD.
PLOT NO.-SC-4101, SECTOR 152, NOIDA

PROJECT
ATS
PLOT NO.-SC-4101, SECTOR 152, NOIDA

ARCHITECT'S SIGNATURE
Date: 18/10/16
श्री. आर.एस. शर्मा
आर्किटेक्ट

For ATS Homes Pvt. Ltd.
Manish Kumar Gupta
CA200595549

OWNER'S SIGNATURE
Date: 18/10/16
श्री. आर.एस. शर्मा
आर्किटेक्ट

For ATS Homes Pvt. Ltd.
Authorised Signatory