

... (Detailed text regarding the project and site plan details, including a note about the site plan being a preliminary design and subject to approval by the relevant authorities.)

S.NO	DESCRIPTION	AREA SQ.MT	PERCENTAGE
1	RESIDENTIAL AREA	146582.29	38.07
2	COMMERCIAL	28357.75	7.37
3	PUBLIC FACILITY	44125.52	11.462
4	RECREATION	12197.81	3.169
5	GREEN COVER	59053.36	15.34
6	ROADS	94592.97	24.572
	<b>TOTAL</b>	<b>384867.70</b>	<b>100.0</b>

S.NO	BLOCK	OR COV./BLOCK	TOTAL COV. AREA OF BLOCK	F.A.O. OF ONE BLOCK	TOTAL F.A.O.	NO OF UNITS
1	A	146.582	146582.29	470.861	46273.517	1124
2	B	146.582	146582.29	470.861	46273.517	1124
3	C	146.582	146582.29	470.861	46273.517	1124
4	D	146.582	146582.29	470.861	46273.517	1124
5	E	146.582	146582.29	470.861	46273.517	1124
6	F	146.582	146582.29	470.861	46273.517	1124
7	G	146.582	146582.29	470.861	46273.517	1124
8	H	146.582	146582.29	470.861	46273.517	1124
9	I	146.582	146582.29	470.861	46273.517	1124
10	J	146.582	146582.29	470.861	46273.517	1124
11	K	146.582	146582.29	470.861	46273.517	1124
12	L	146.582	146582.29	470.861	46273.517	1124
13	M	146.582	146582.29	470.861	46273.517	1124
14	N	146.582	146582.29	470.861	46273.517	1124
15	O	146.582	146582.29	470.861	46273.517	1124
16	P	146.582	146582.29	470.861	46273.517	1124
17	Q	146.582	146582.29	470.861	46273.517	1124
18	R	146.582	146582.29	470.861	46273.517	1124
19	S	146.582	146582.29	470.861	46273.517	1124
20	T	146.582	146582.29	470.861	46273.517	1124
21	U	146.582	146582.29	470.861	46273.517	1124
22	V	146.582	146582.29	470.861	46273.517	1124
23	W	146.582	146582.29	470.861	46273.517	1124
24	X	146.582	146582.29	470.861	46273.517	1124
131	EA	146.582	146582.29	470.861	46273.517	1124
132	EB	146.582	146582.29	470.861	46273.517	1124
133	EC	146.582	146582.29	470.861	46273.517	1124
134	ED	146.582	146582.29			



This drawing is a "COPYRIGHT" creation of the drawing or part thereof may not be used or reproduced without the permission of the Architect.



PROJECT:  
**PROPOSED GROUP HOUSING-5 IN VRINDAVAN INTEGRATED TOWNSHIP AT CHAITOGRAH ROAD, VRINDAVAN**

संकेत: 6/12/15/16  
 1. यह योजना का निर्माण 2015 में किया गया है।  
 2. इस योजना को लागू करने के लिए आवश्यक सभी प्रावधानों का पालन किया गया है।  
 3. इस योजना को लागू करने के लिए आवश्यक सभी प्रावधानों का पालन किया गया है।




1. यह योजना का निर्माण 2015 में किया गया है।  
 2. इस योजना को लागू करने के लिए आवश्यक सभी प्रावधानों का पालन किया गया है।  
 3. इस योजना को लागू करने के लिए आवश्यक सभी प्रावधानों का पालन किया गया है।



FRONT ELEVATION (SCALE 1:100)




REAR ELEVATION-2 (SCALE 1:100)

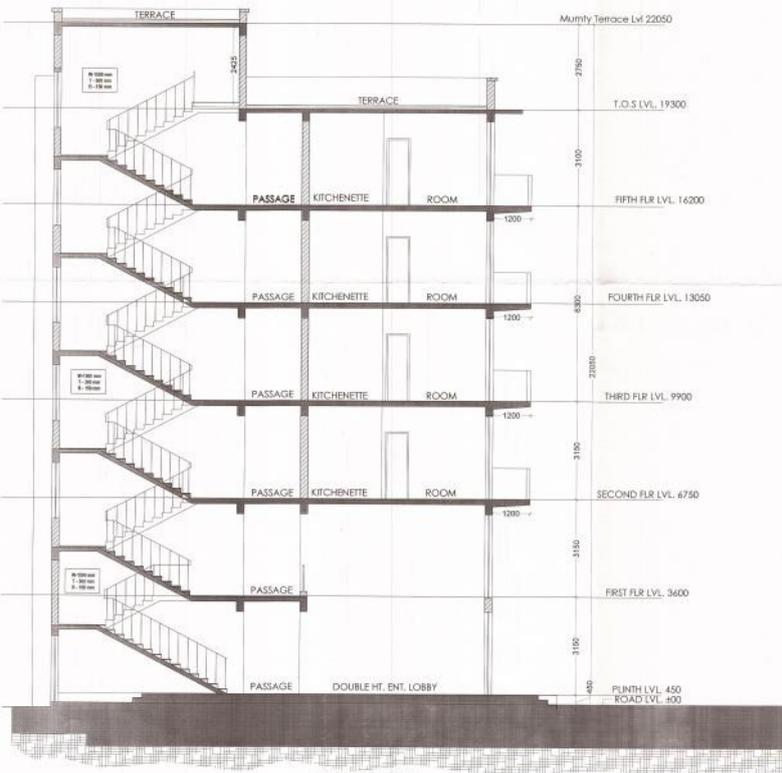


SECTION BB (SCALE 1:50)

DRAWING TITLE	
SUBMISSION DRAWING (SECTIONS & ELEVATIONS)	
SCALE	DATE
AS SHOWN	APRIL-2015
ARCHITECT	
TRIPTIE AWASTHI	
यह योजना का निर्माण 2015 में किया गया है। इस योजना को लागू करने के लिए आवश्यक सभी प्रावधानों का पालन किया गया है।	
CLIENT'S OWNERS	
 OMAXE LTD. 7, Local Shopping Centre, Kirti, New Delhi	
ARCHITECT'S SIGNATURES	OWNER'S SIGNATURES
 TRIPTIE AWASTHI ARCHITECT REG. NO. GAD/2015/11	
DRAWING NUMBER- INT /VR/IGH-5/07/08	



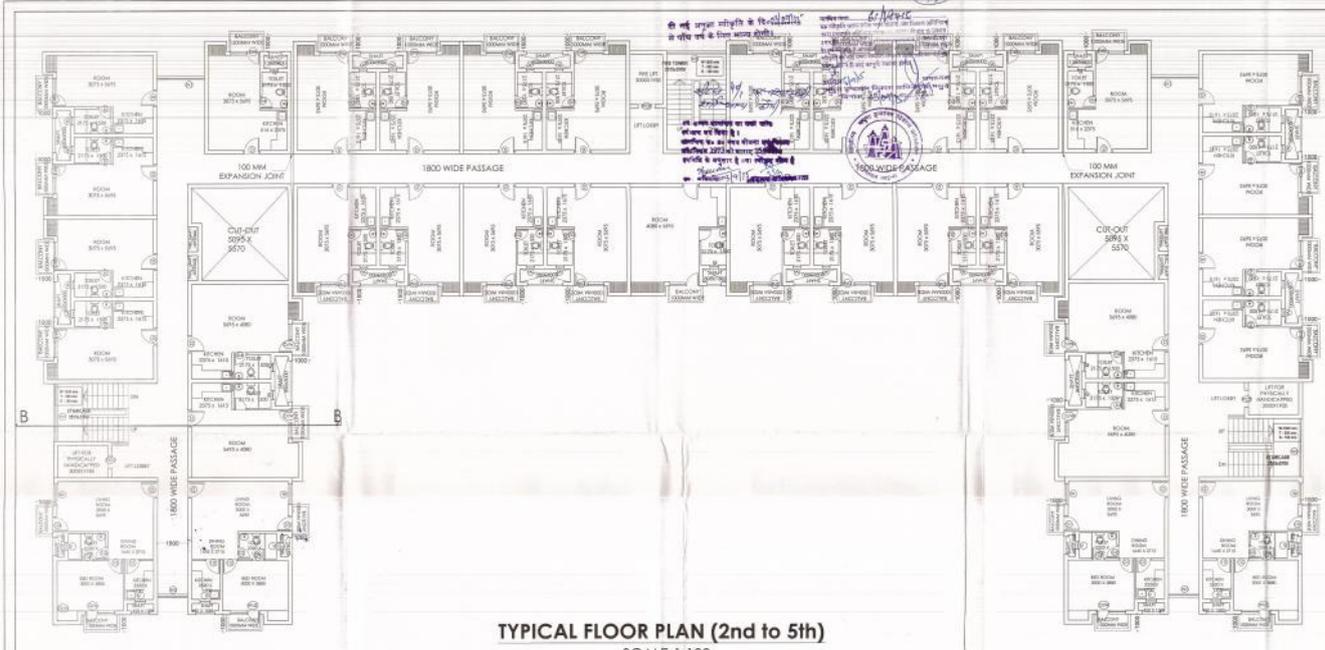

**TYPICAL FLOOR PLAN (2nd to 5th)**  
SCALE:1:100

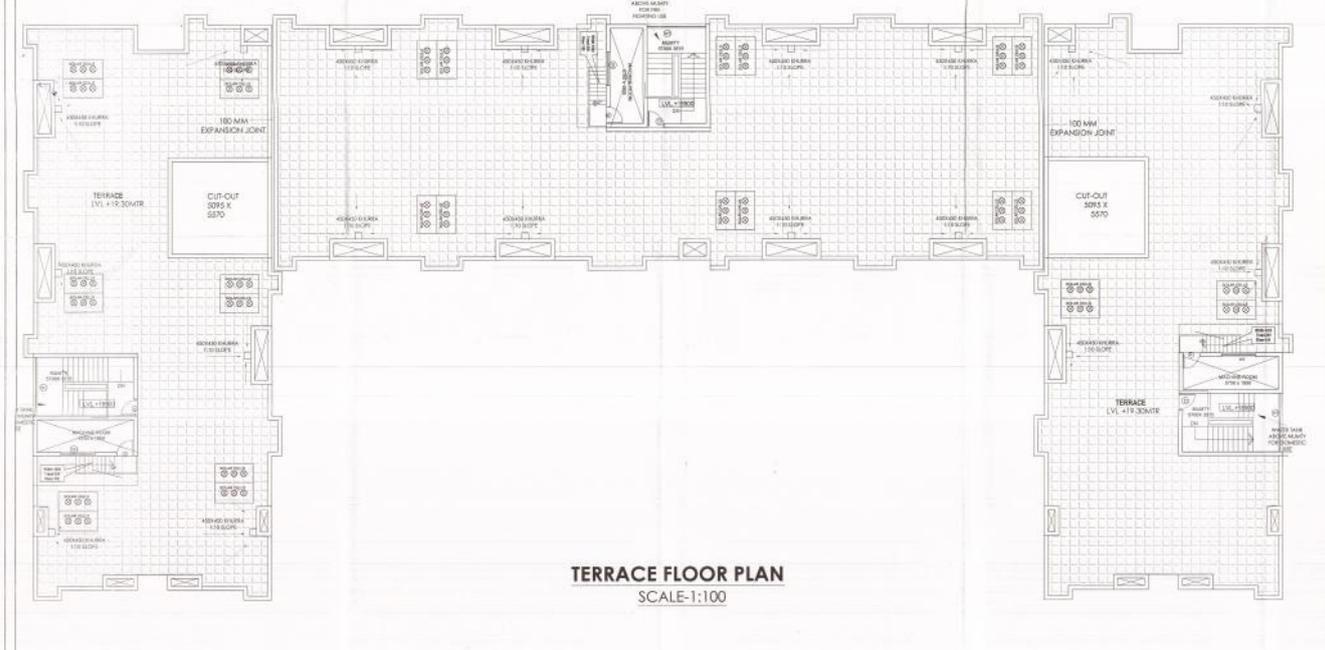

**TERRACE FLOOR PLAN**  
SCALE:1:100

This drawing is a "COPYRIGHT" contents of this drawing or part hereof may not be used or reproduced without the permission of the architect.



**PROJECT:**  
**PROPOSED GROUP HOUSING-5 IN VRINDAVAN INTEGRATED TOWNSHIP AT CHAITGRAH ROAD, VRINDAVAN**

DOOR/WINDOW SCHEDULE				
TYPE	UN. LVL.	REMARKS	SIZE	SILL LVL.
D	1000x2100	+ 5.00	2100	DOOR
D1	900x2100	+ 5.00	2100	DOOR
D2	750x2100	+ 5.00	2100	DOOR
D3	1000x2100	+ 5.00	2100	DOOR
D4	1000x2100	+ 5.00	2100	DOOR
DW	1700x2100	+ 5.00	3100	DOOR/WINDOW
DW1	500x2100	+ 5.00	2100	DOOR/WINDOW
W	1250x1500	+ 6.00	2100	WINDOW
W1	2800x1500	+ 6.00	2100	WINDOW
W2	1800x1500	+ 6.00	2100	WINDOW
W3	2500x1500	+ 6.00	2100	WINDOW
FD	1000x2100	+ 5.00	2100	FIRE DOOR
PCD	1000x2100	+ 5.00	2100	FIRE DOOR
V	800x450	+ 1.00	2100	VENTILATOR

**DRAWING TITLE**  
**SUBMISSION DRAWING (PLANS)**

**SCALE** 1:100      **DATE** APRIL-2015


**ARCHITECT**  
**TRIPTIE AWASTHI**

**CLIENT/ OWNERS**  
**OMAXE**  
OMAXE LTD.  
7, Laxmi Grouping Centre,  
Kalyani, New Delhi

**ARCHITECT'S SIGNATURES**      **OWNER'S SIGNATURES**

**DRAWING NUMBER-** INT /VRIGH-5/06/08



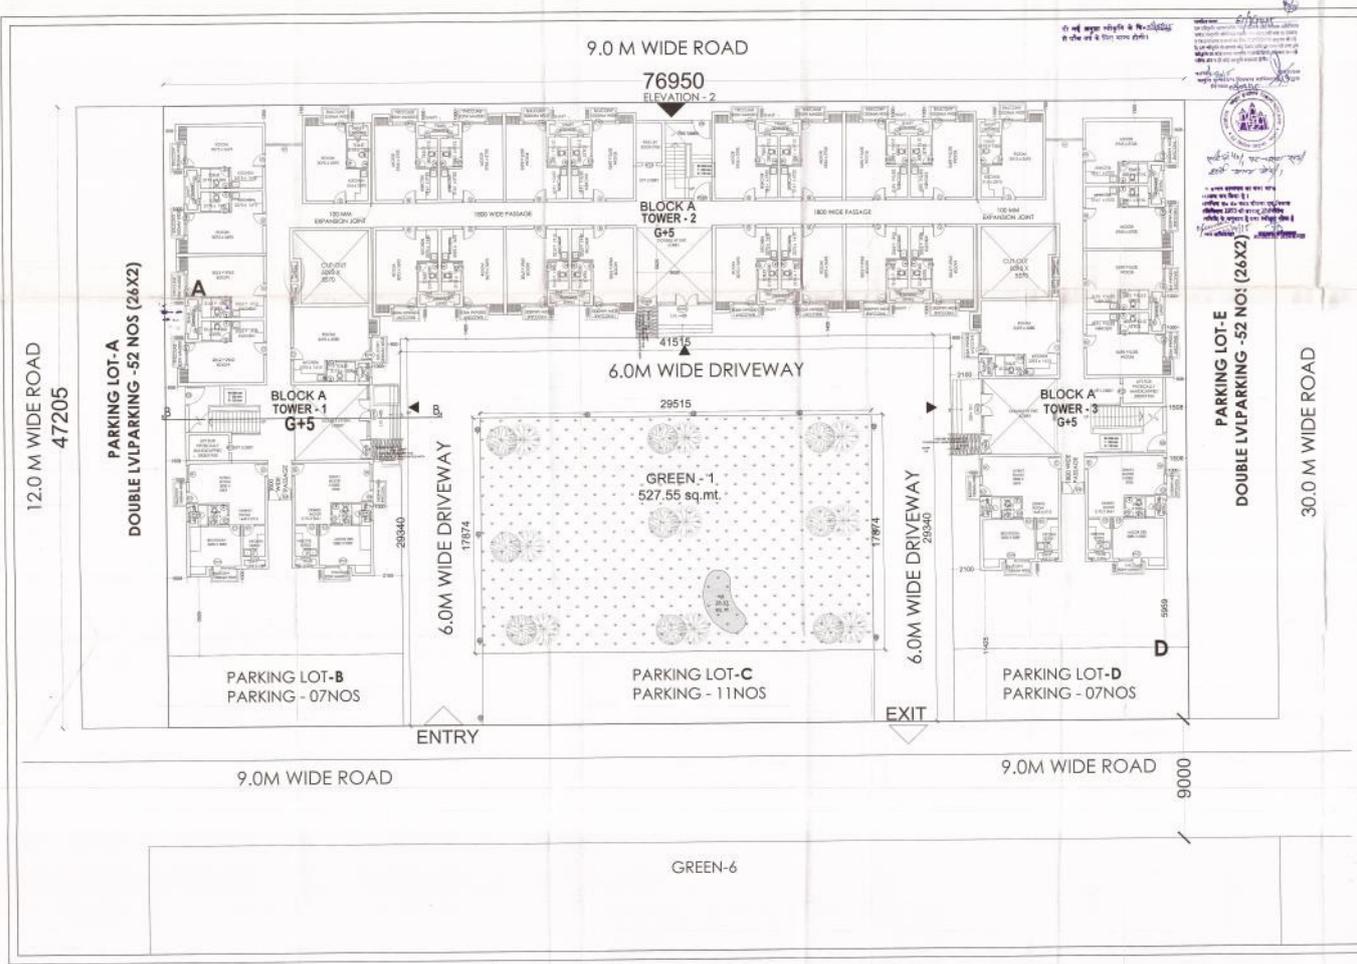

1. All dimensions are in meters.  
 2. All elevations are in meters above mean sea level.  
 3. All areas are in square meters.  
 4. All bearings are in degrees.  
 5. All distances are in meters.  
 6. All levels are in meters above mean sea level.  
 7. All materials are as per specification.  
 8. All work is to be done in accordance with the approved plan.  
 9. All work is to be done in accordance with the approved specifications.  
 10. All work is to be done in accordance with the approved standards.

This drawing is a "COPYRIGHT" property of the architect and shall not be used for any other purpose without the permission of the architect.

PROJECT:  
**PROPOSED GROUP HOUSING ON PLOT NO. 5 IN VRINDAVAN INTEGRATED TOWNSHIP AT CHATKARA ROAD, VRINDAVAN**

PROVIDED GREEN AREA		
S. NO.	POCKET	AREA UNIT
1	GREEN - 1	527.55 SQ.M
<b>TOTAL GREEN AREA</b>		<b>527.55 SQ.M</b>

PROVIDED WATER BODY		
S. NO.	POCKET	AREA UNIT
1	W1	28.37 SQ.M
<b>TOTAL WATER BODY</b>		<b>28.37 SQ.M</b>

**RAIN WATER HARVESTING**

DRAWING TITLE: **SUBMISSION DRAWING (LANDSCAPE PLAN)**


SCALE: 1:100      DATE: APRIL-2015

ARCHITECT: **TRIPTIE AWASTHI**

CLIENT/OWNER: **OMAXE**  
 OMAXE LTD.  
 7, Laxmi Shopping Centre,  
 Mahapekar Road

ARCHITECT'S SIGNATURE: *Triptie Awasthi*      OWNER'S SIGNATURE: *[Signature]*

DRAWING NUMBER: **INT\_VR/IGH-5/02/08**

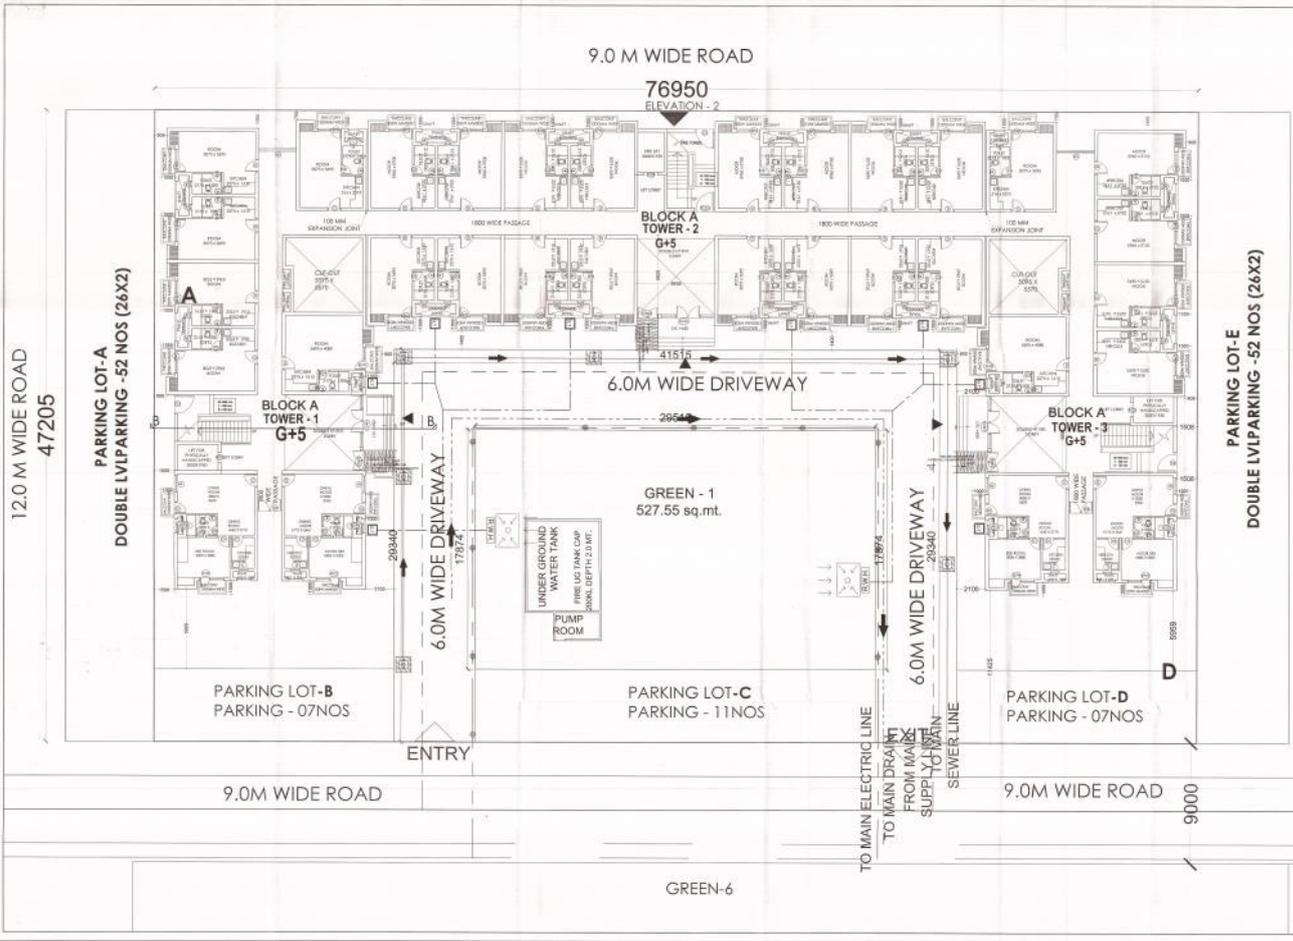

NORTH

PROPOSED GROUP HOUSING ON PLOT NO-5  
IN VRINDAVAN INTEGRATED TOWNSHIP AT  
CHATRAKARA ROAD, VRINDAVAN

PROJECT

RAJEN WATIA ARCHITECTS

11, Sector 14, Gurgaon, Haryana

91-98688-88888

www.rajenwatia.com

LEGEND:

- WATER SUPPLY LINE
- SEWER LINE WITH MAN HOLE
- DRAINAGE SYSTEM
- RAIN WATER HARVESTING PIT AND LINE
- ELECTRICAL LINE

DRAWING TITLE: SUBMISSION DRAWING (SERVICES PLAN)

SCALE: 1:100      DATE: APRIL-2015

ARCHITECT: TRIPATIE AWASTHI

83 नवीन (एन) रोड, इंदौर 462 010 मध्य प्रदेश 462 010

CLIENT-OWNERS: **OMAXE**

OMAXE LTD.  
2, Laxmi Bhawan, Gurgaon  
Karnal, New Delhi

ARCHITECT'S SIGNATURES:

OWNER'S SIGNATURES:

DRAWING NUMBER: INT.VR/HIGH-5/03/08