




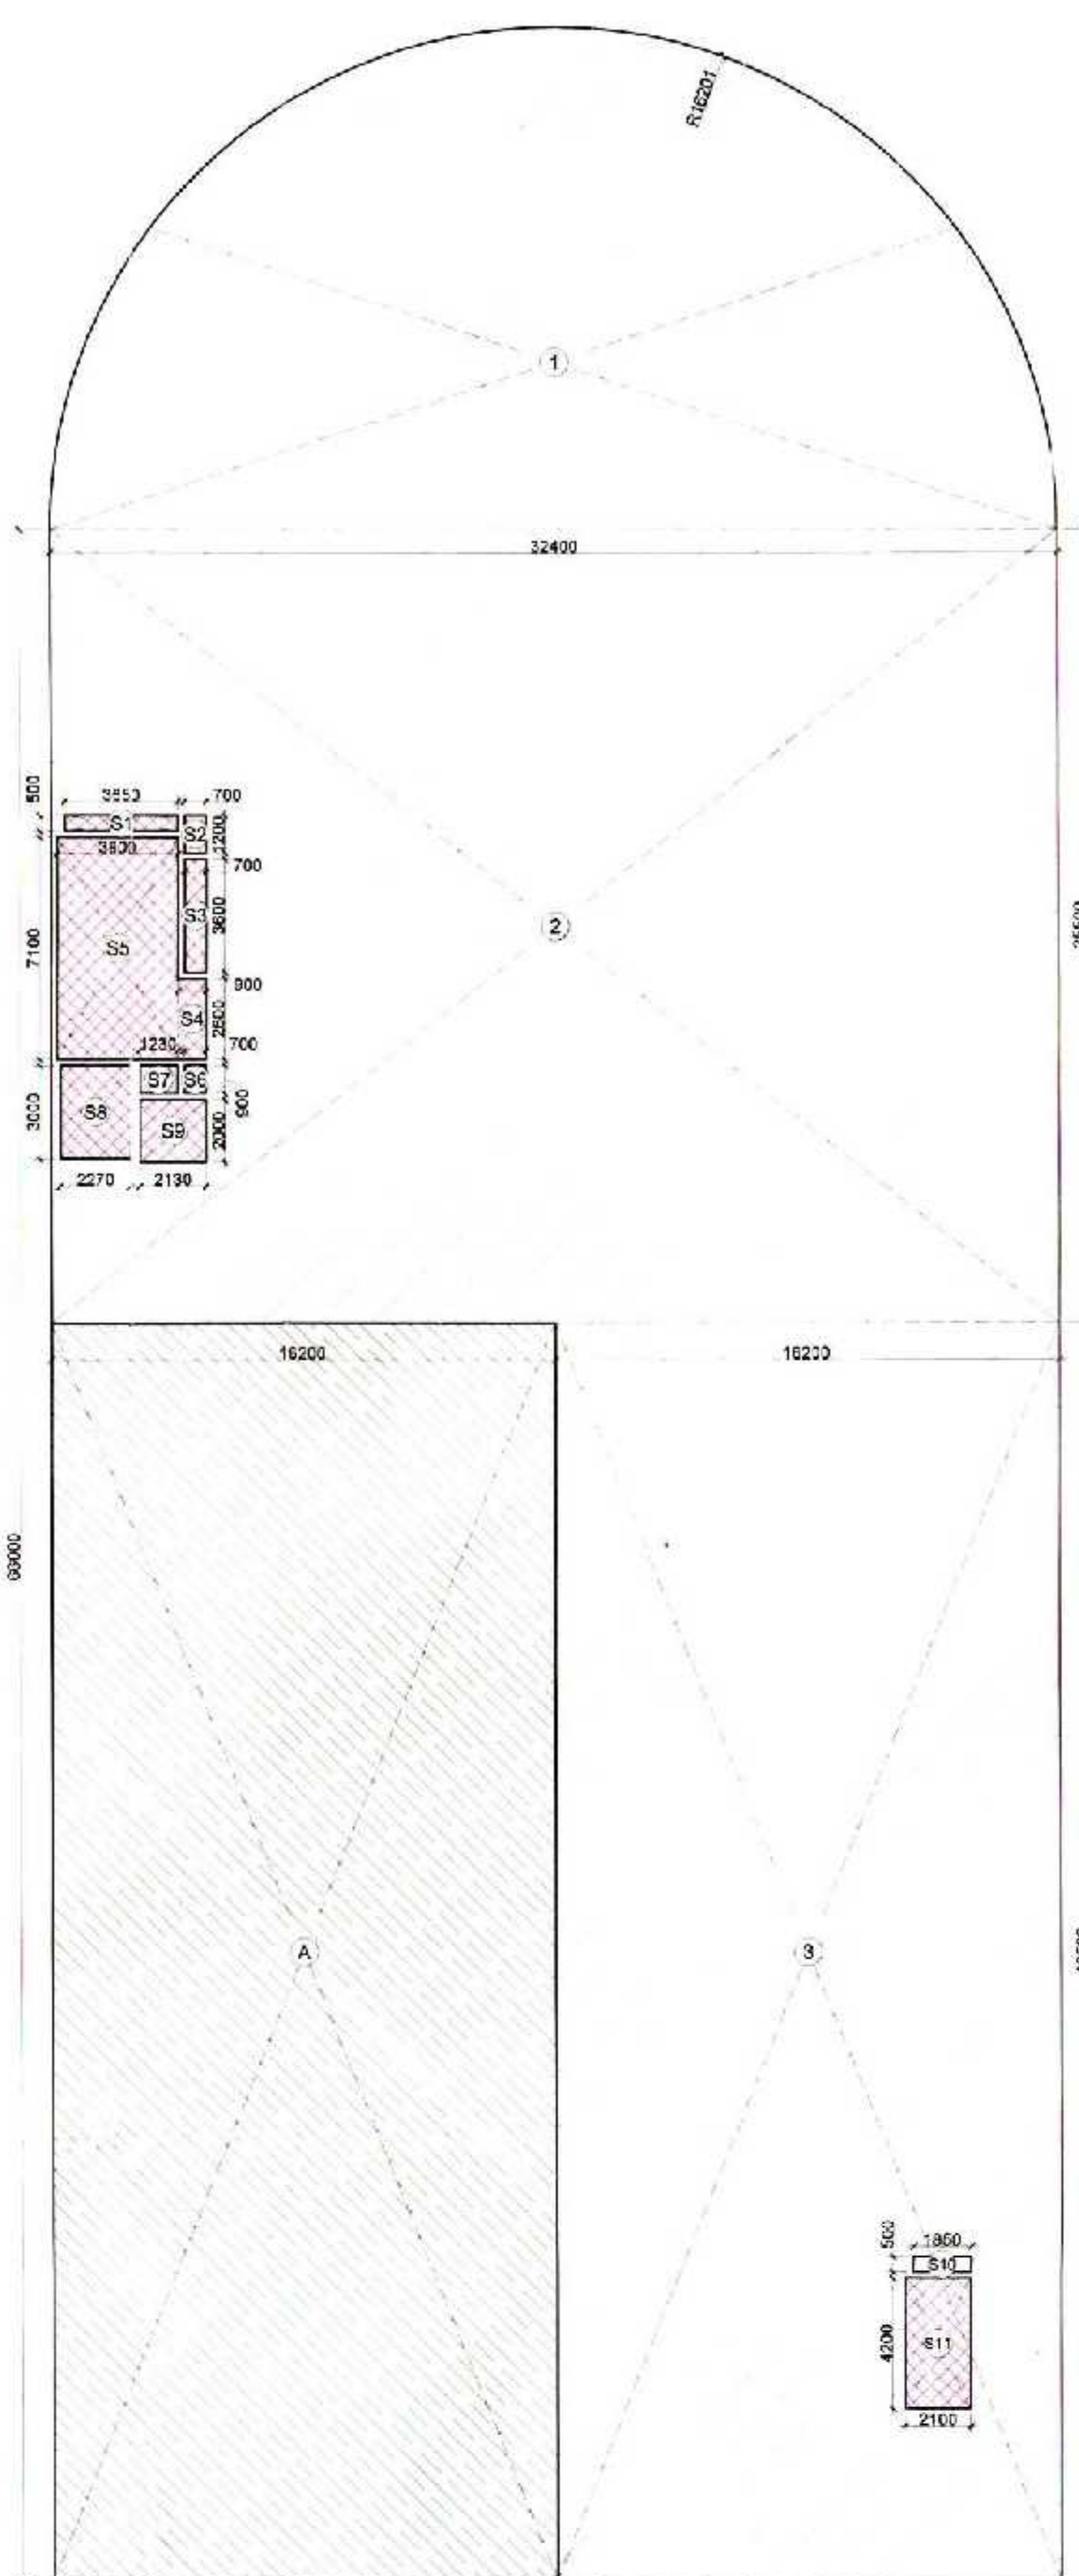


BASEMENT-1 FLOOR AREA DIAGRAM

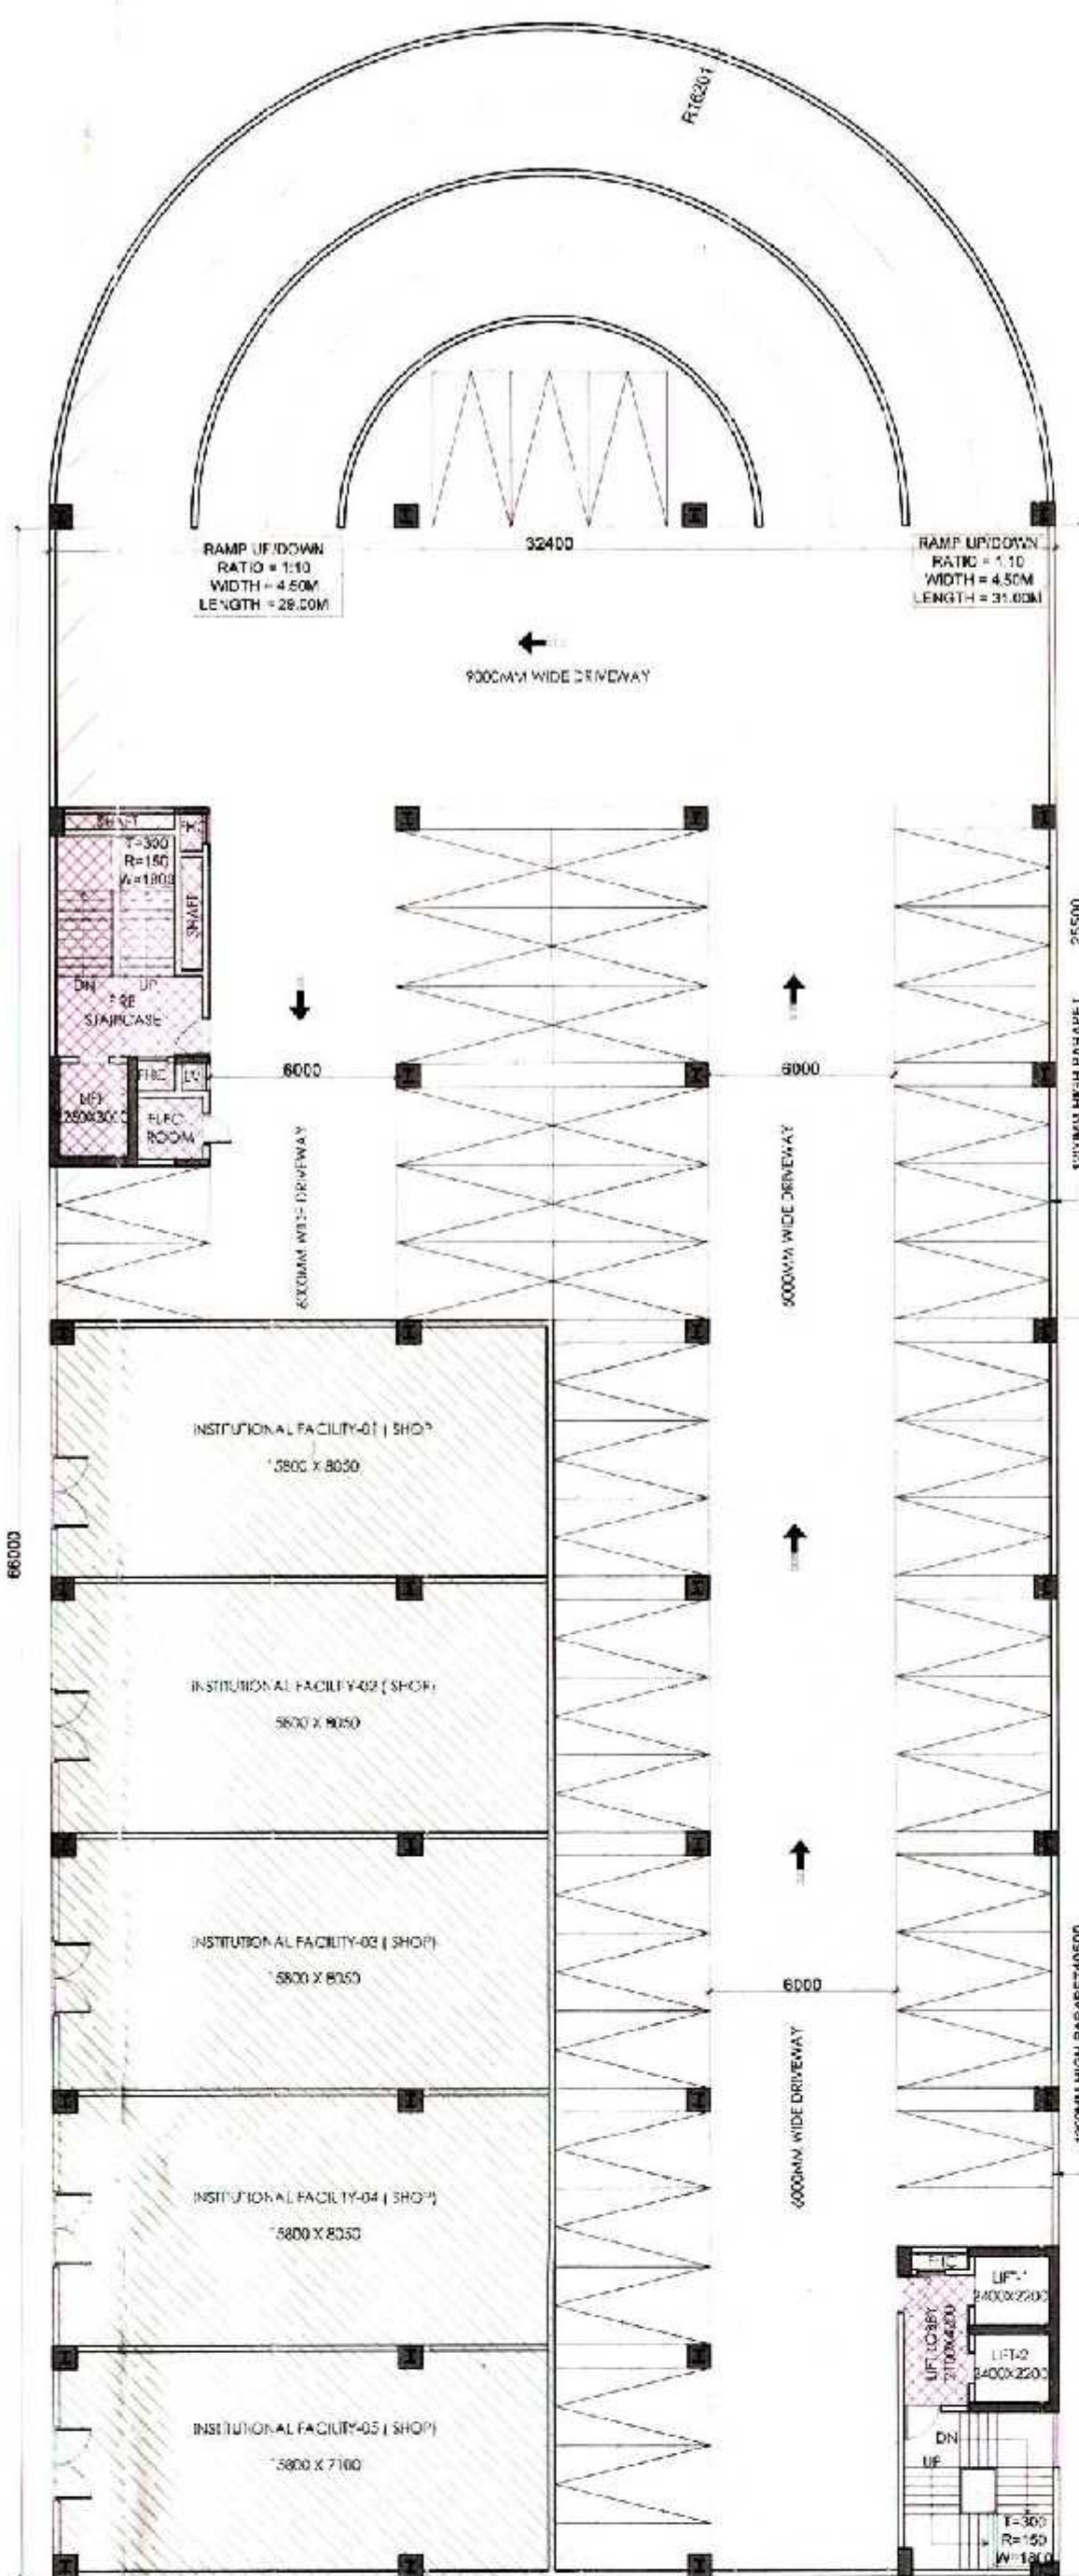


BASEMENT-1 FLOOR PLAN

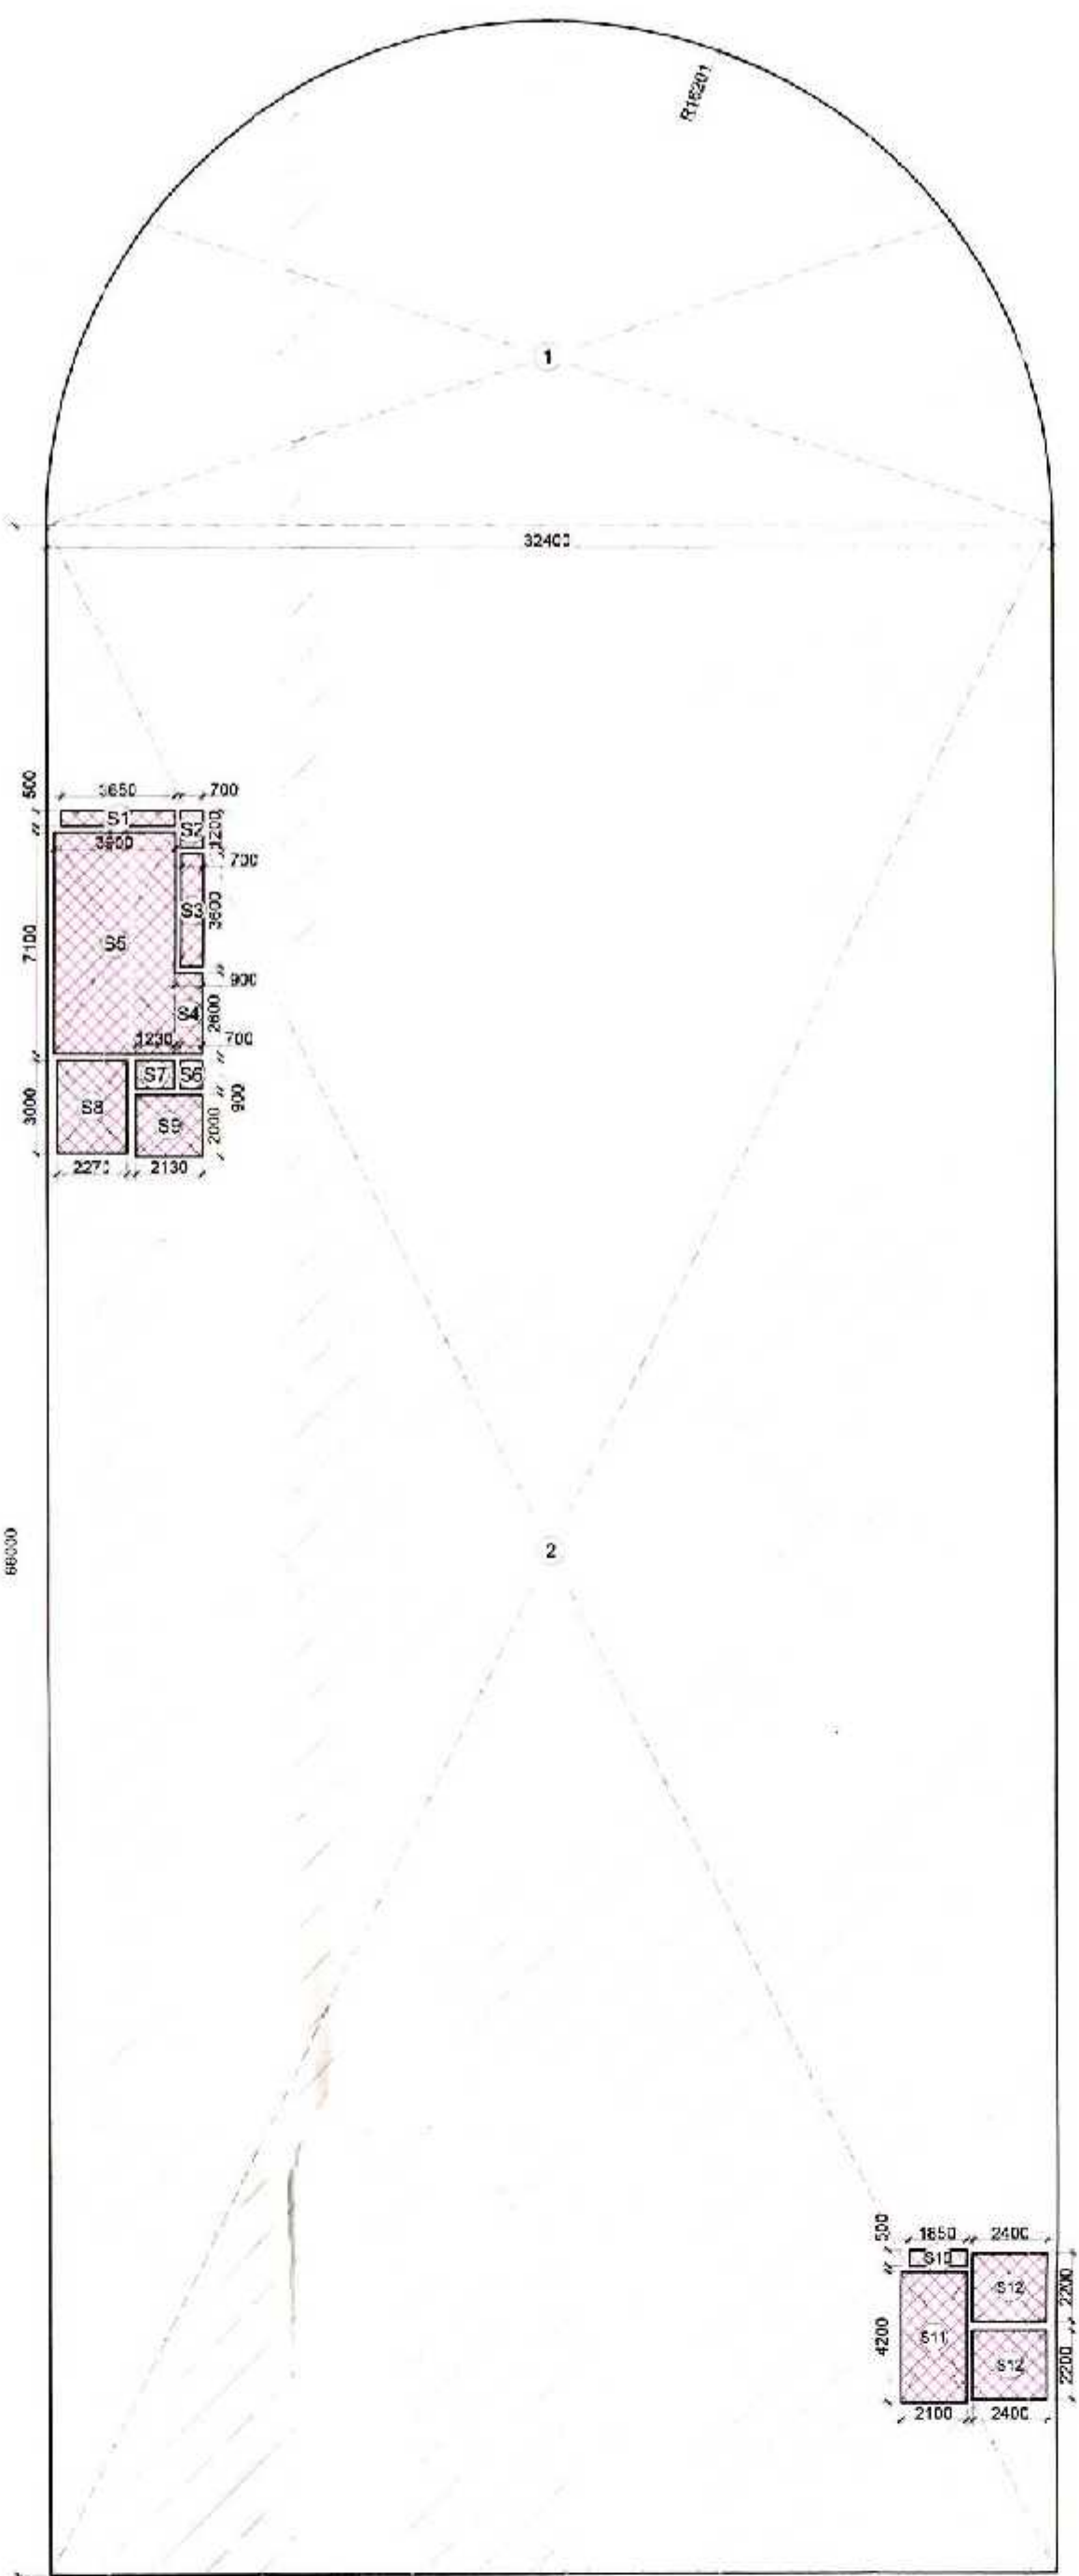


TYPICAL (GROUND TO 6TH) FLOORS AREA DIAGRAM

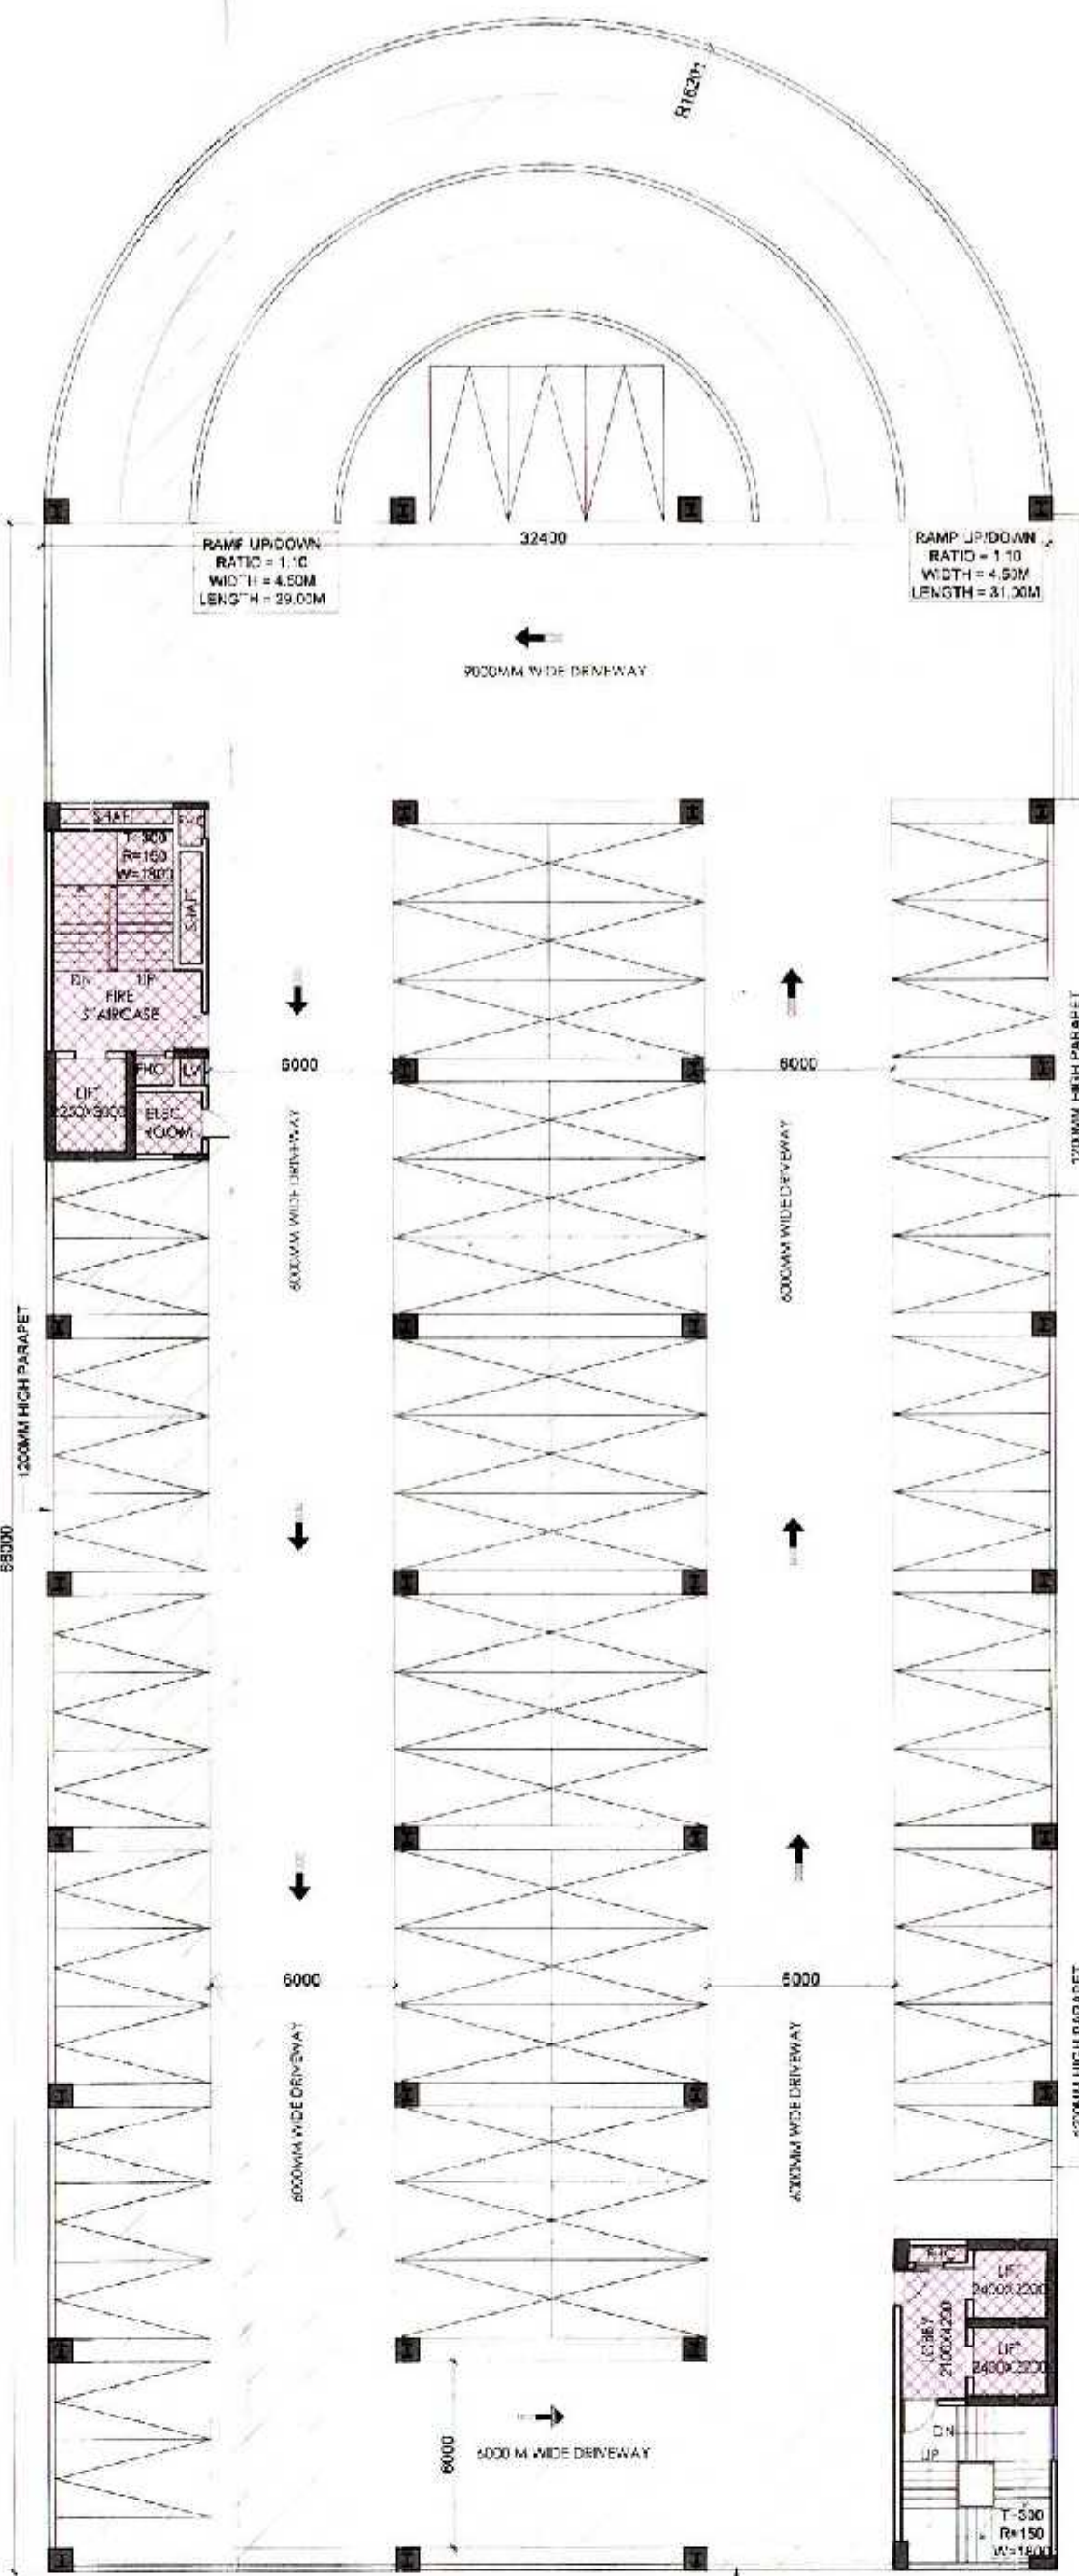

TYPICAL (GROUND TO 5TH) FLOORS PLAN

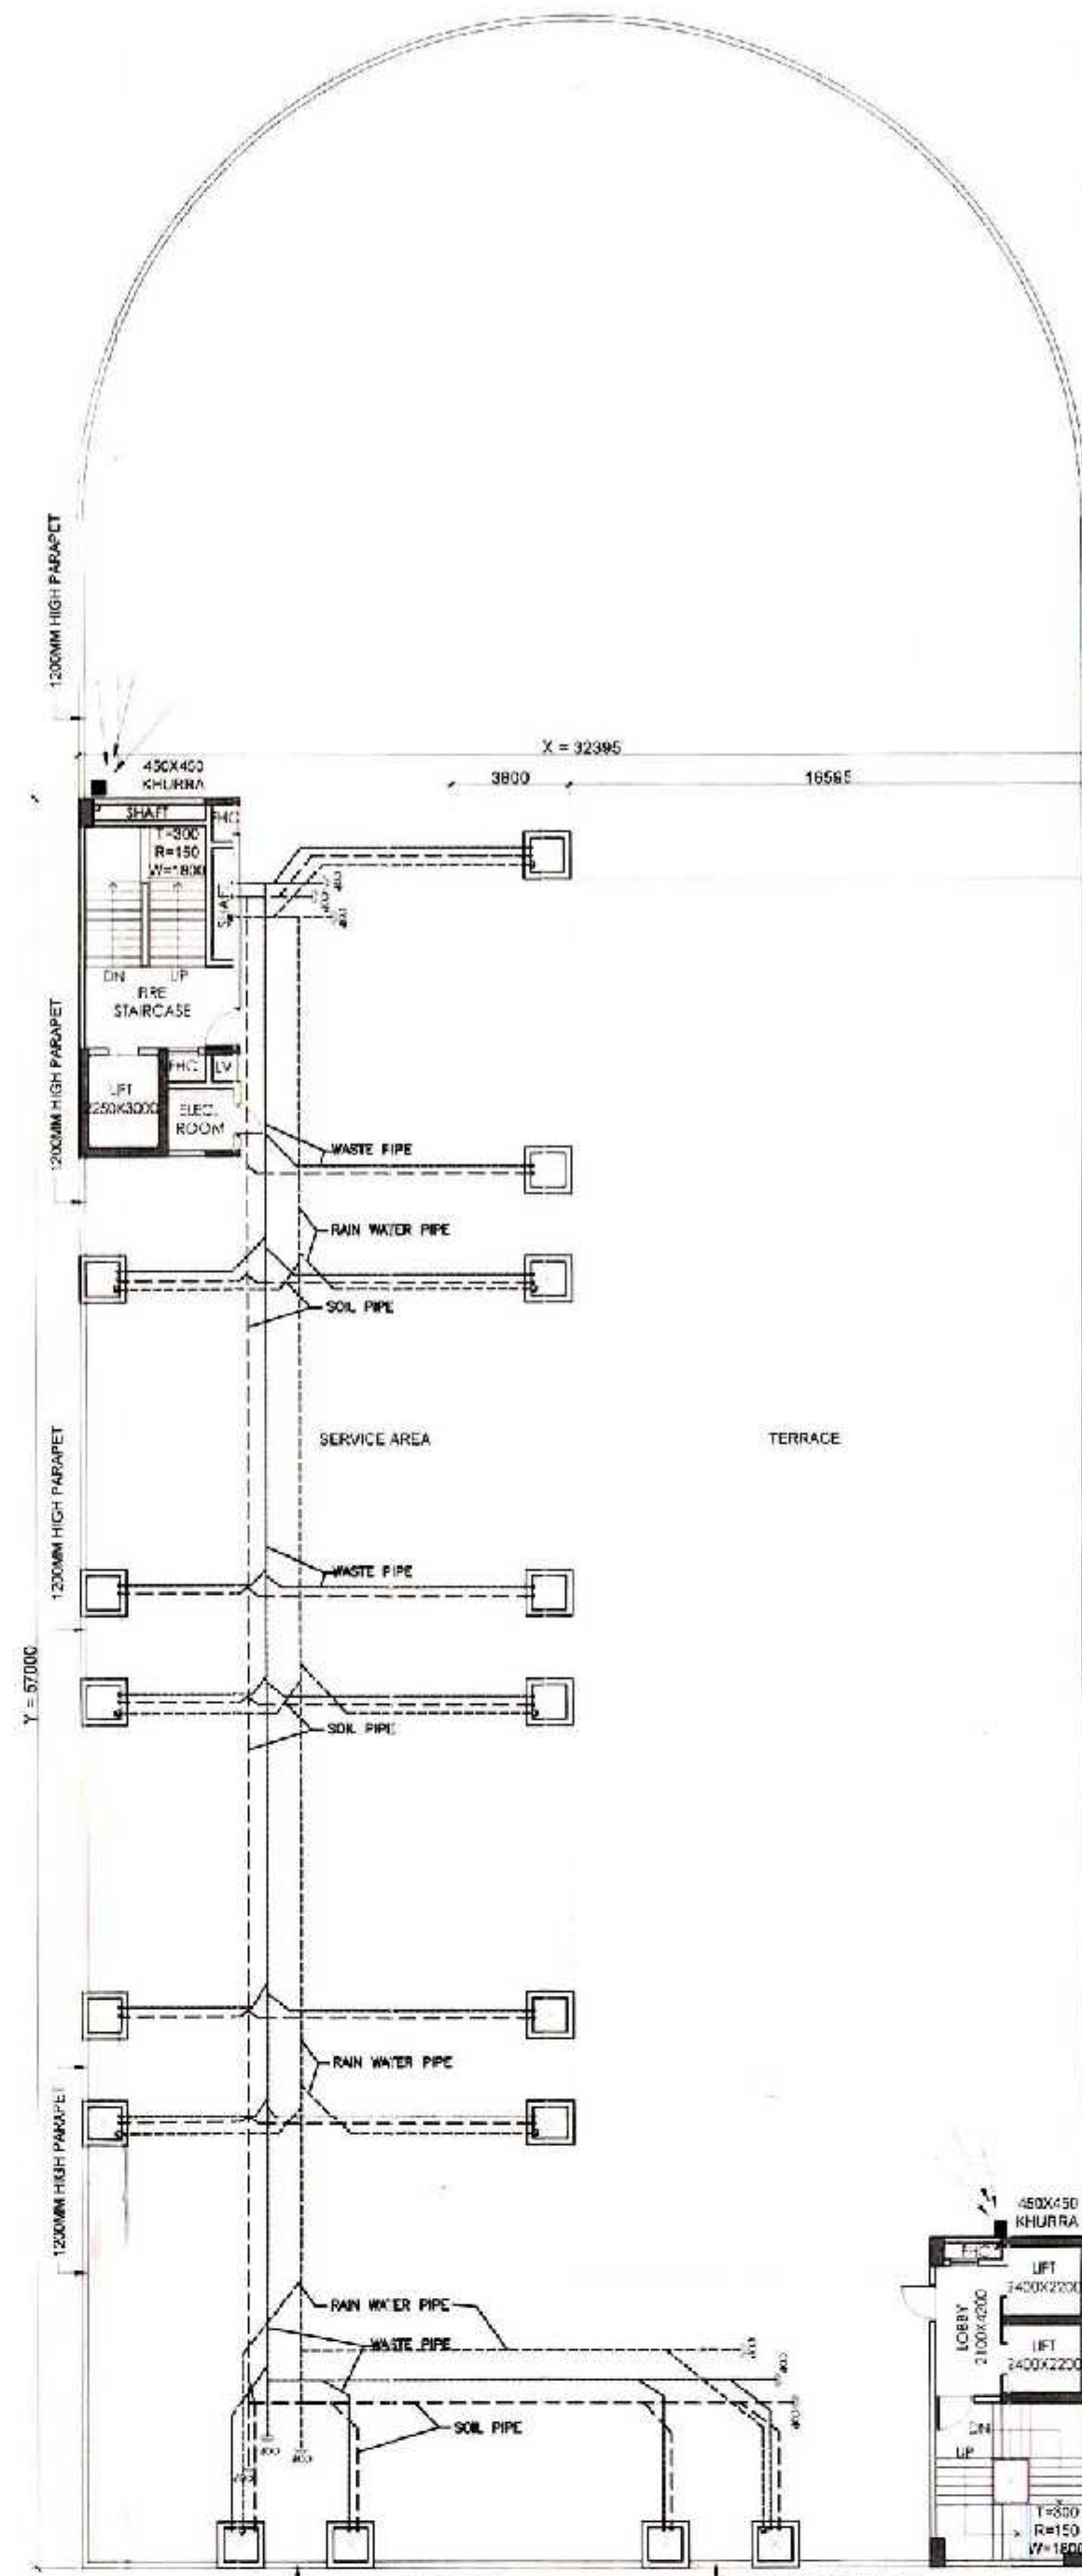


7TH SERVICE FLOOR PLAN

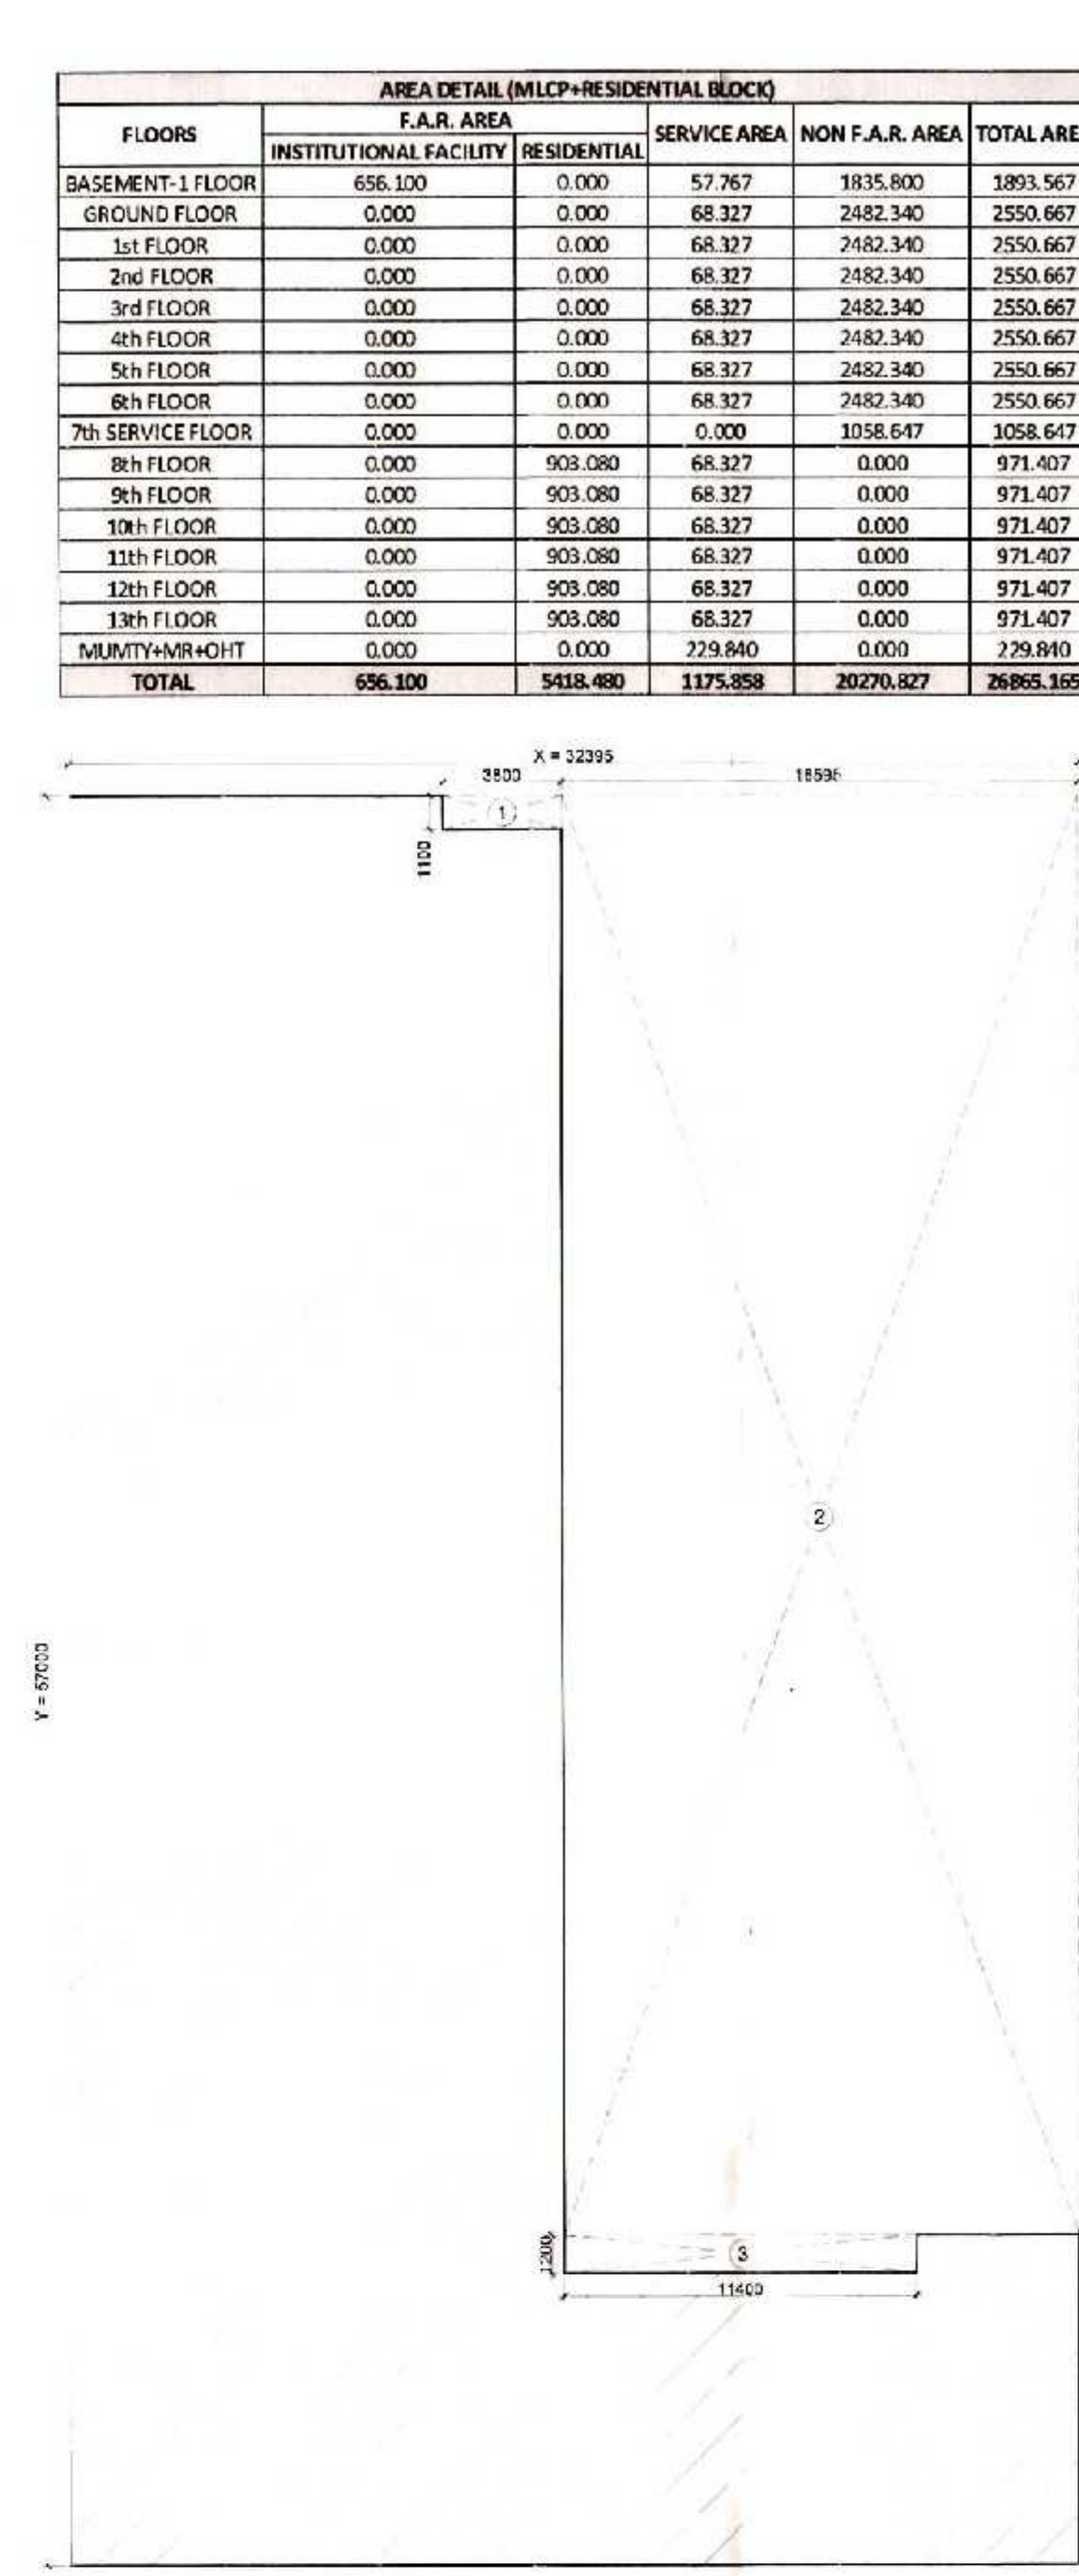


7TH SERVICE FLOOR AREA DIAGRAM

AREA USAGE


	INSTITUTIONAL FACILITY
	RESIDENTIAL
	SERVICE
	NON F.A.R.

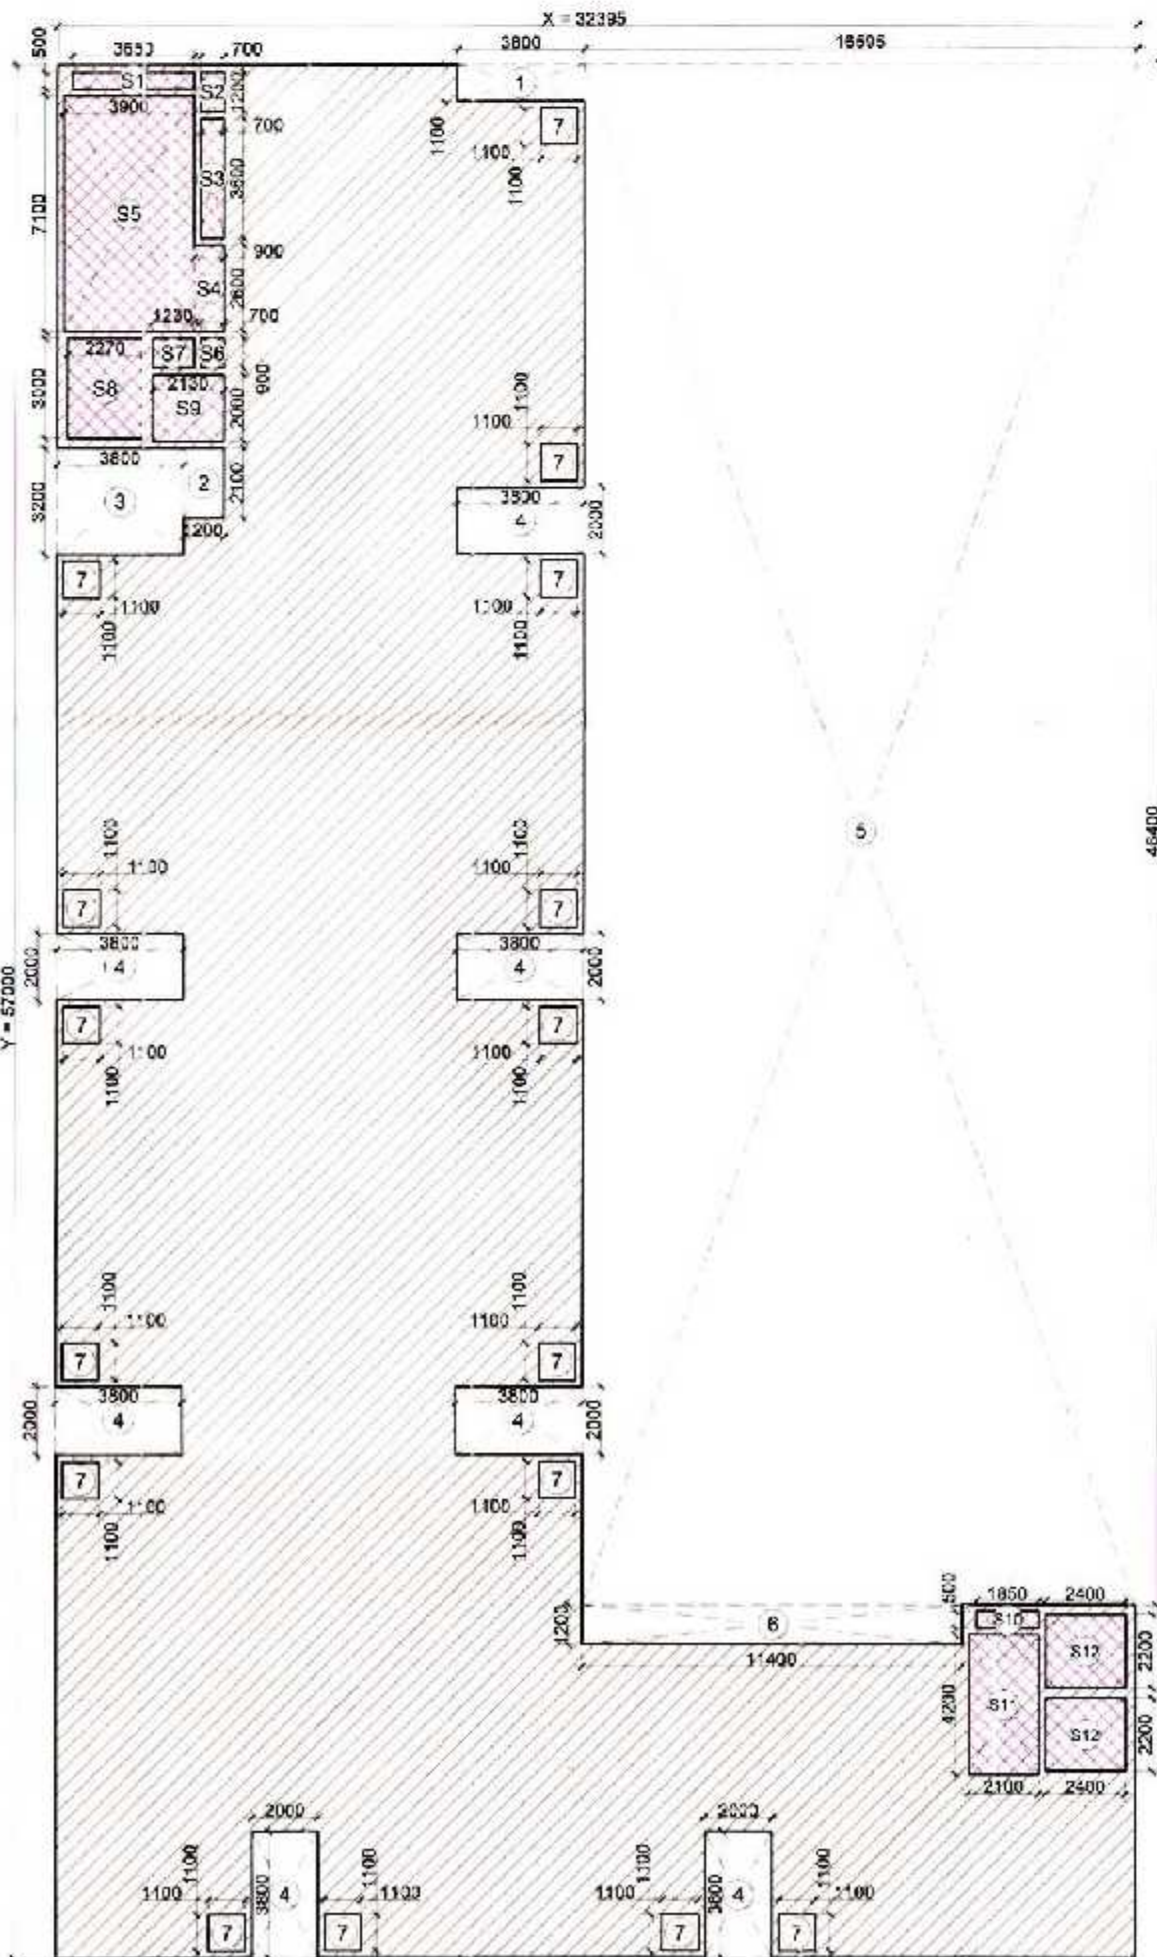


TYPICAL (8TH TO 13TH) FLOORS AREA DIAGRAM

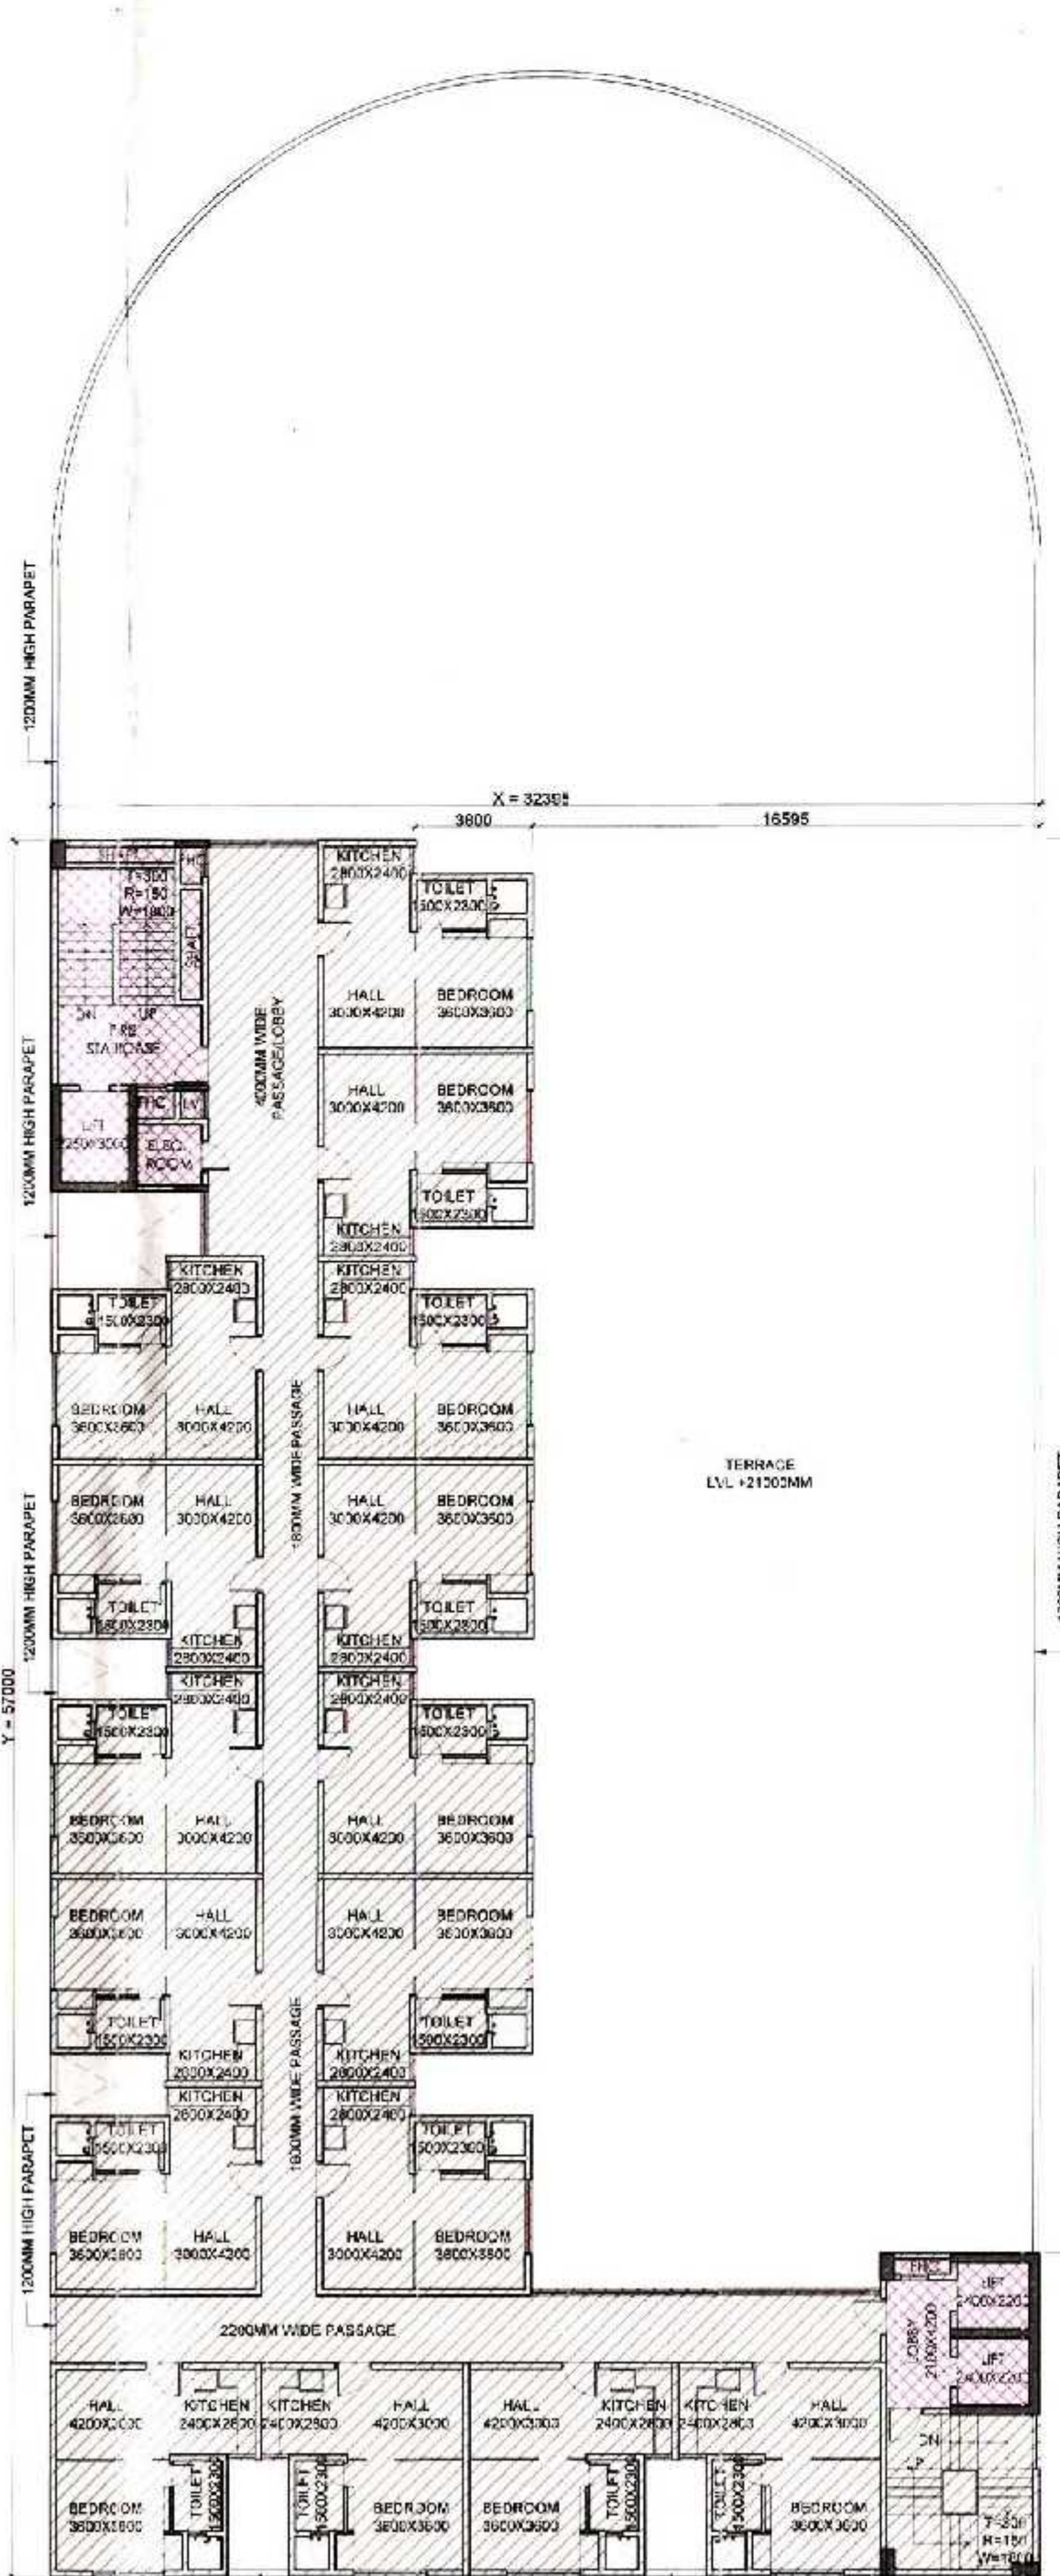

TYPICAL 8TH TO 13TH FLOORS PLAN

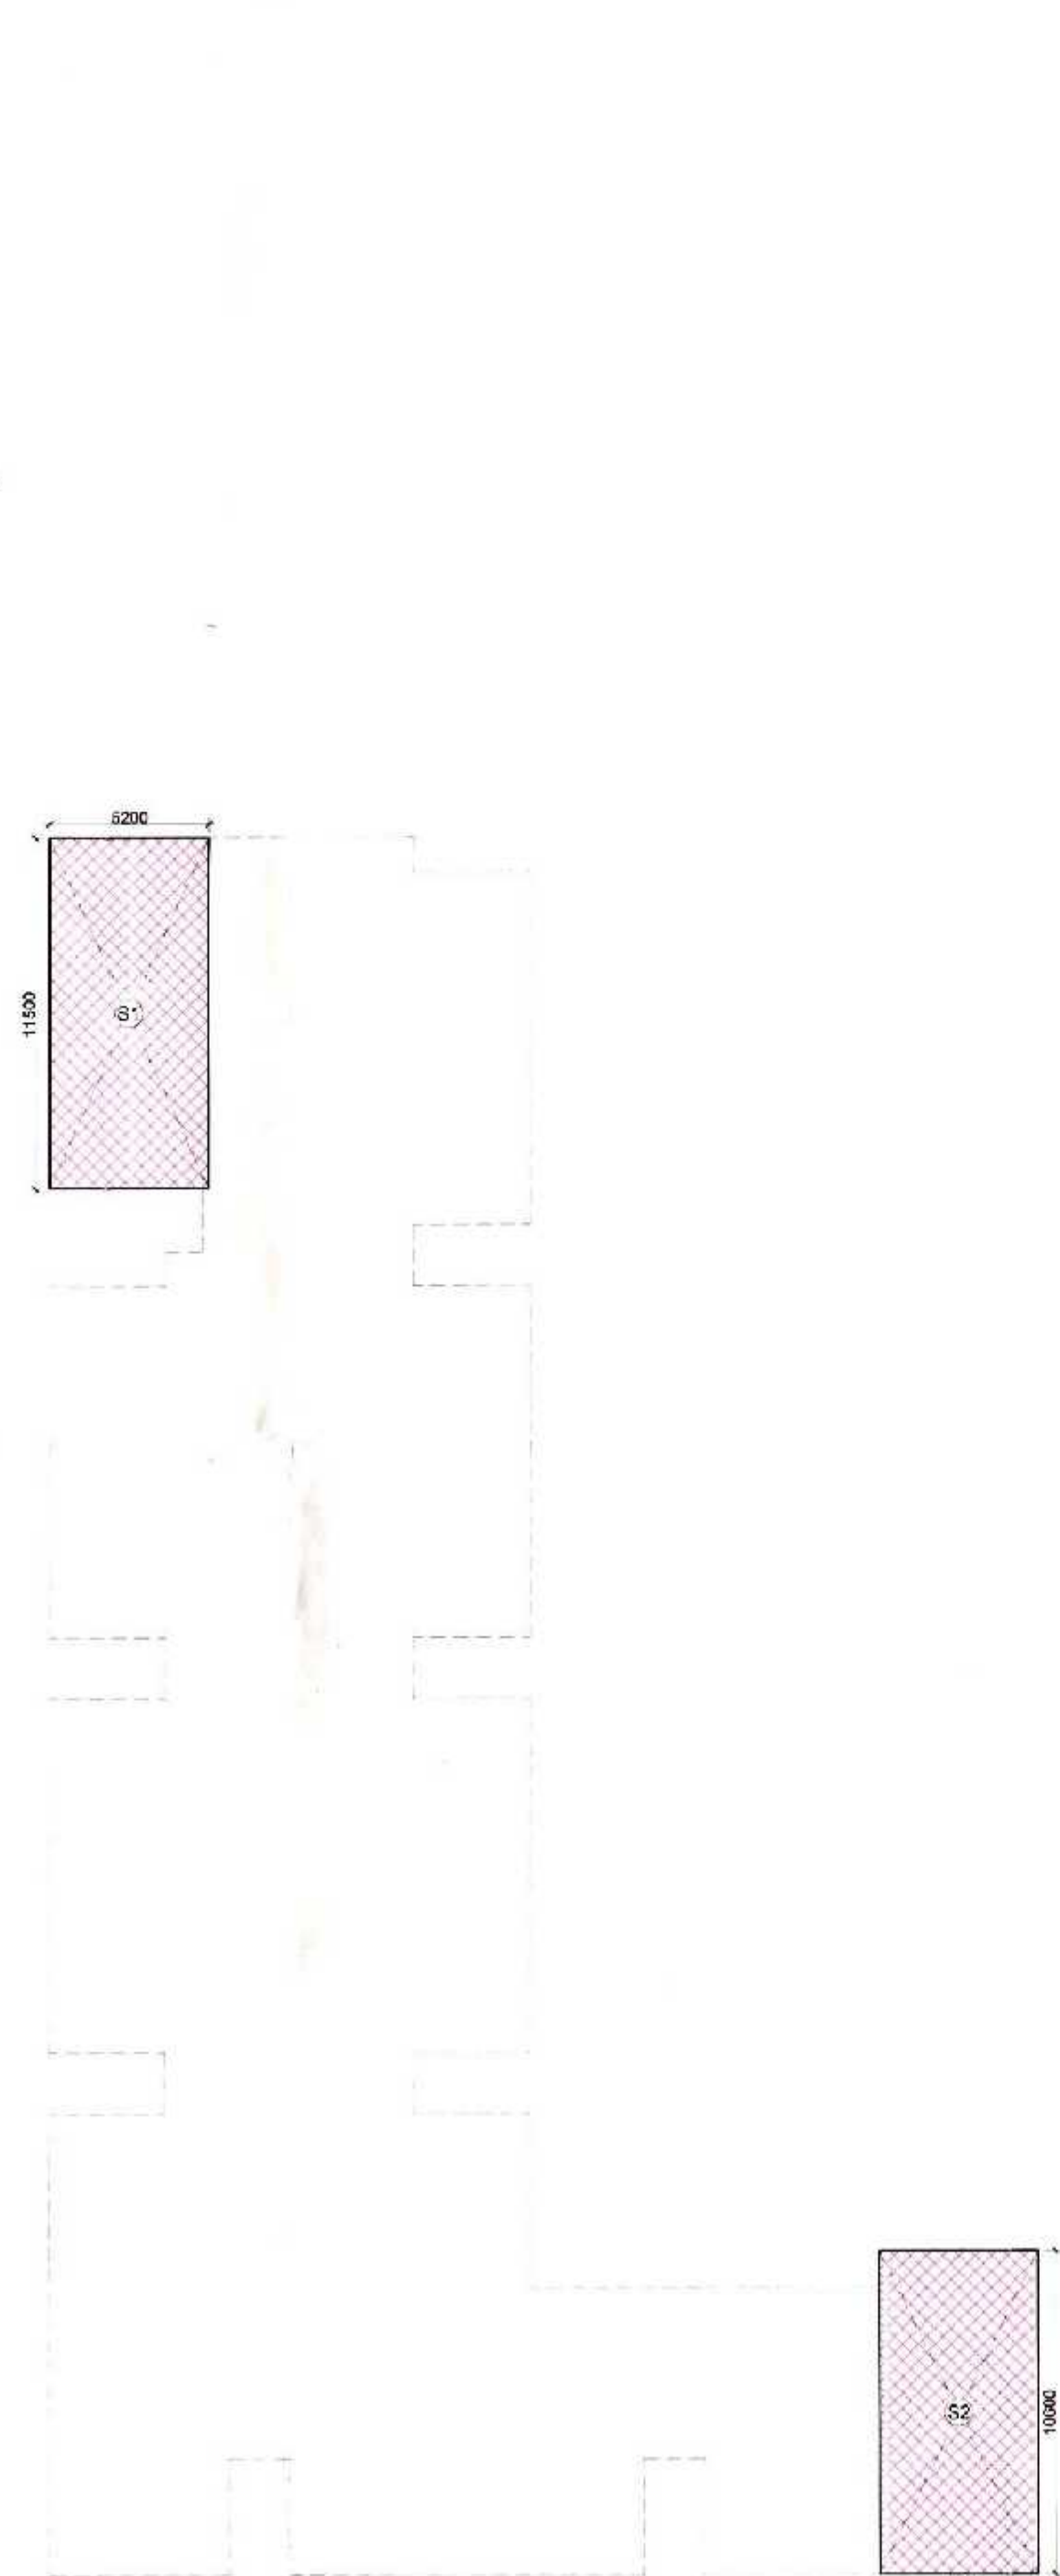

MUMTY+MACHINE ROOM+OHT AREA DIAGRAM

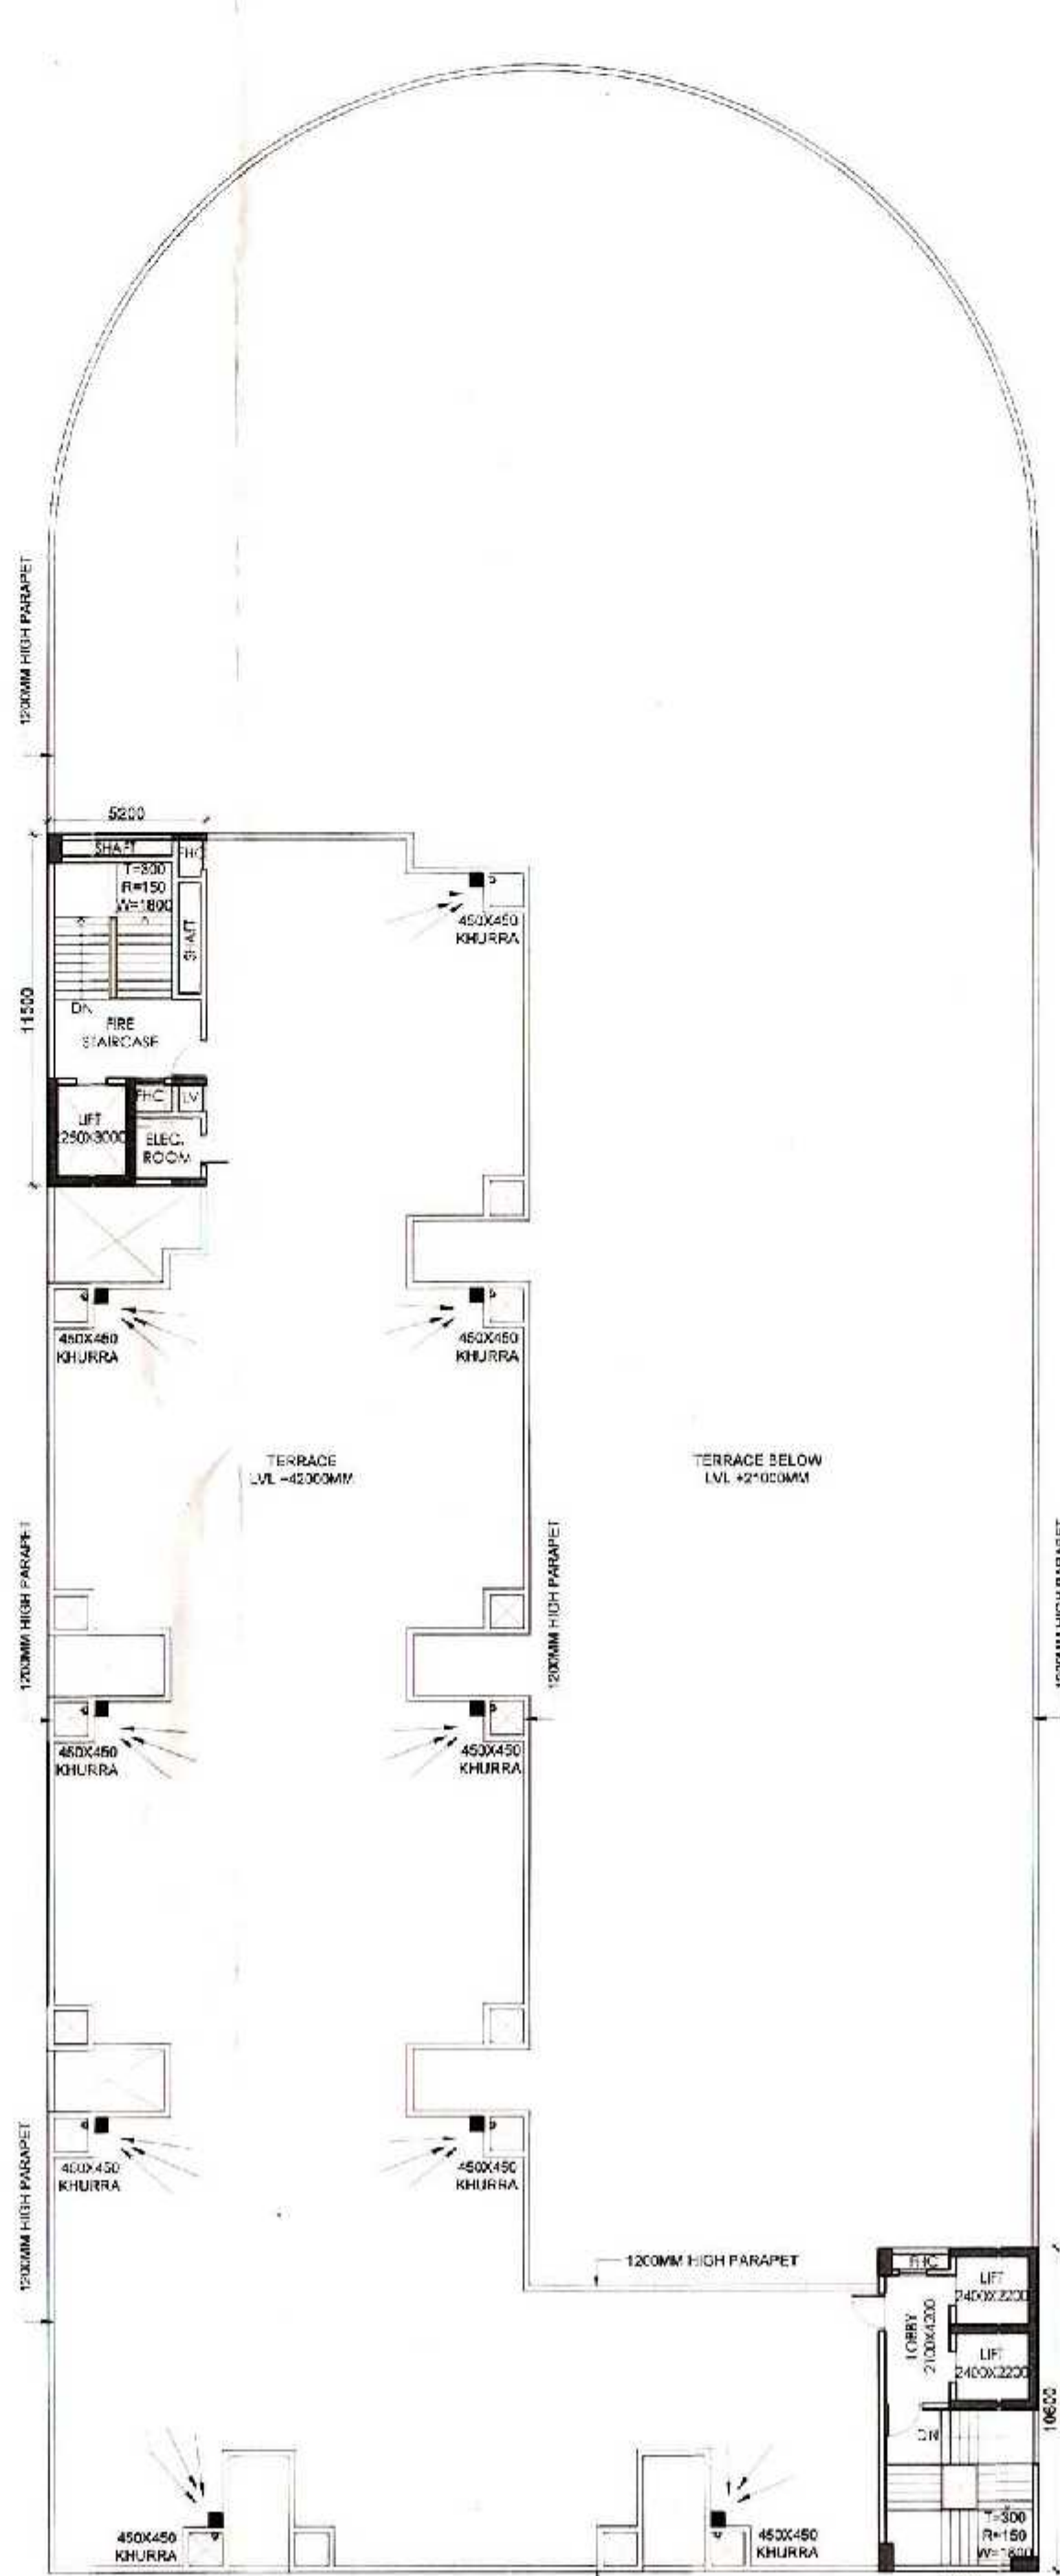

TERRACE LEVEL PLAN



ROOF PLAN

AREA DETAIL (MLCP-RESIDENTIAL BLOCK)

FLOORS	INSTITUTIONAL FACILITY	RESIDENTIAL	SERVICE AREA	NON F.A.R. AREA	TOTAL AREA
BASEMENT-1 FLOOR	0.000	0.000	57.767	1815.800	1873.567
GROUND FLOOR	0.000	0.000	68.327	2482.340	2550.667
1st FLOOR	0.000	0.000	68.327	2482.340	2550.667
2nd FLOOR	0.000	0.000	68.327	2482.340	2550.667
3rd FLOOR	0.000	0.000	68.327	2482.340	2550.667
4th FLOOR	0.000	0.000	68.327	2482.340	2550.667
5th FLOOR	0.000	0.000	68.327	2482.340	2550.667
6th FLOOR	0.000	0.000	68.327	2482.340	2550.667
7th SERVICE FLOOR	0.000	0.000	0.000	1078.647	1078.647
8th FLOOR	0.000	903.080	68.327	0.000	971.407
9th FLOOR	0.000	903.080	68.327	0.000	971.407
10th FLOOR	0.000	903.080	68.327	0.000	971.407
11th FLOOR	0.000	903.080	68.327	0.000	971.407
12th FLOOR	0.000	903.080	68.327	0.000	971.407
13th FLOOR	0.000	903.080	68.327	0.000	971.407
MUMTY+MACHINE ROOM+OHT	0.000	0.000	0.000	229.849	229.849
TOTAL	0.000	903.080	117.654	2626.189	3646.923

BASEMENT-1 FLOOR AREA DETAIL

ITEM	WIDTH	LENGTH	COEFFICIENT	NO.	AREA
1	32.400	25.500	1.000	1	826.200
2	32.400	25.500	1.000	1	826.200
3	16.200	40.500	1.000	1	656.100
TOTAL COVERED AREA (C)					1873.567

PROPOSED PARKING & SERVICE AREA DETAIL

ITEM	WIDTH	LENGTH	COEFFICIENT	NO.	AREA
1	32.400	25.500	1.000	1	826.200
2	32.400	25.500	1.000	1	826.200
3	16.200	40.500	1.000	1	656.100
TOTAL COVERED AREA (C)					1873.567

TYPICAL (GROUND TO 6TH) FLOORS AREA DETAIL

ITEM	WIDTH	LENGTH	COEFFICIENT	NO.	AREA
1	32.400	25.500	1.000	1	826.200
2	32.400	25.500	1.000	1	826.200
3	16.200	40.500	1.000	1	656.100
TOTAL COVERED AREA (C)					1873.567

7TH SERVICE FLOOR AREA DETAIL

ITEM	WIDTH	LENGTH	COEFFICIENT	NO.	AREA
1	32.400	25.500	1.000	1	826.200
2	32.400	25.500	1.000	1	826.200
3	16.200	40.500	1.000	1	656.100
TOTAL COVERED AREA (C)					1873.567

TOTAL F.A.R. FREE AREA, F-2-D

ITEM	WIDTH	LENGTH	COEFFICIENT	NO.	AREA
1	32.400	25.500	1.000	1	826.200
2	32.400	25.500	1.000	1	826.200
3	16.200	40.500	1.000	1	656.100
TOTAL COVERED AREA					1873.567

TYPICAL (8TH TO 13TH) FLOORS AREA DETAIL

ITEM	WIDTH	LENGTH	COEFFICIENT	NO.	AREA
1	32.400	25.500	1.000	1	826.200
2	32.400	25.500	1.000	1	826.200
3	16.200	40.500	1.000	1	656.100
TOTAL COVERED AREA (C)					1873.567

DEDUCTIONS (D)

ITEM	WIDTH	LENGTH	COEFFICIENT	NO.	AREA
1	32.400	25.500	1.000	1	826.200
2	32.400	25.500	1.000	1	826.200
3	16.200	40.500	1.000	1	656.100
TOTAL DEDUCTIONS (D)					1873.567

TOTAL COVERED AREA, C-2-D

ITEM	WIDTH	LENGTH	COEFFICIENT	NO.	AREA
1	32.400	25.500	1.000	1	826.200
2	32.400	25.500	1.000	1	826.200
3	16.200	40.500	1.000	1	656.100
TOTAL COVERED AREA, C-2-D					1873.567

SERVICE AREA (S)

ITEM	WIDTH	LENGTH	COEFFICIENT	NO.	AREA
1	32.400	25.500	1.000	1	826.200
2	32.400	25.500	1.000	1	826.200
3	16.200	40.500	1.000	1	656.100
TOTAL SERVICE AREA (S)					1873.567

MUMTY+MACHINE ROOM+OHT AREA (MLCP BLOCK)

ITEM	WIDTH	LENGTH	LEVEL	NO.	AREA
1	5.200	11.500	2	1	115.000
2	5.200	11.500	2	1	115.000
TOTAL SERVICE AREA					229.849

SUBMISSION

PROJECT: PROPOSED INSTITUTIONAL BUILDING AT SECTOR ZONE-4, E-1, OT-7, 7th/8th/9th FLOORS, GREATER NOIDA

DRAWING TITLE: MLCP BLOCK BASEMENT-1 PLAN, TYPICAL GROUND-7TH FLOOR PLANS, TYPICAL 8TH & 9TH FLOOR PLANS, TERRACE, ROOF PLAN & AREA DIAGRAM

For A.L. Softweb Pvt. Ltd.

OWNERS'S SIGN:

ARCHITECT'S SIGN:

APPROVED:

SCALE: 1:250

DEALT BY:

CHECKED BY:

DATE: 08.04.2019

DRG. NO: SD1089-18