



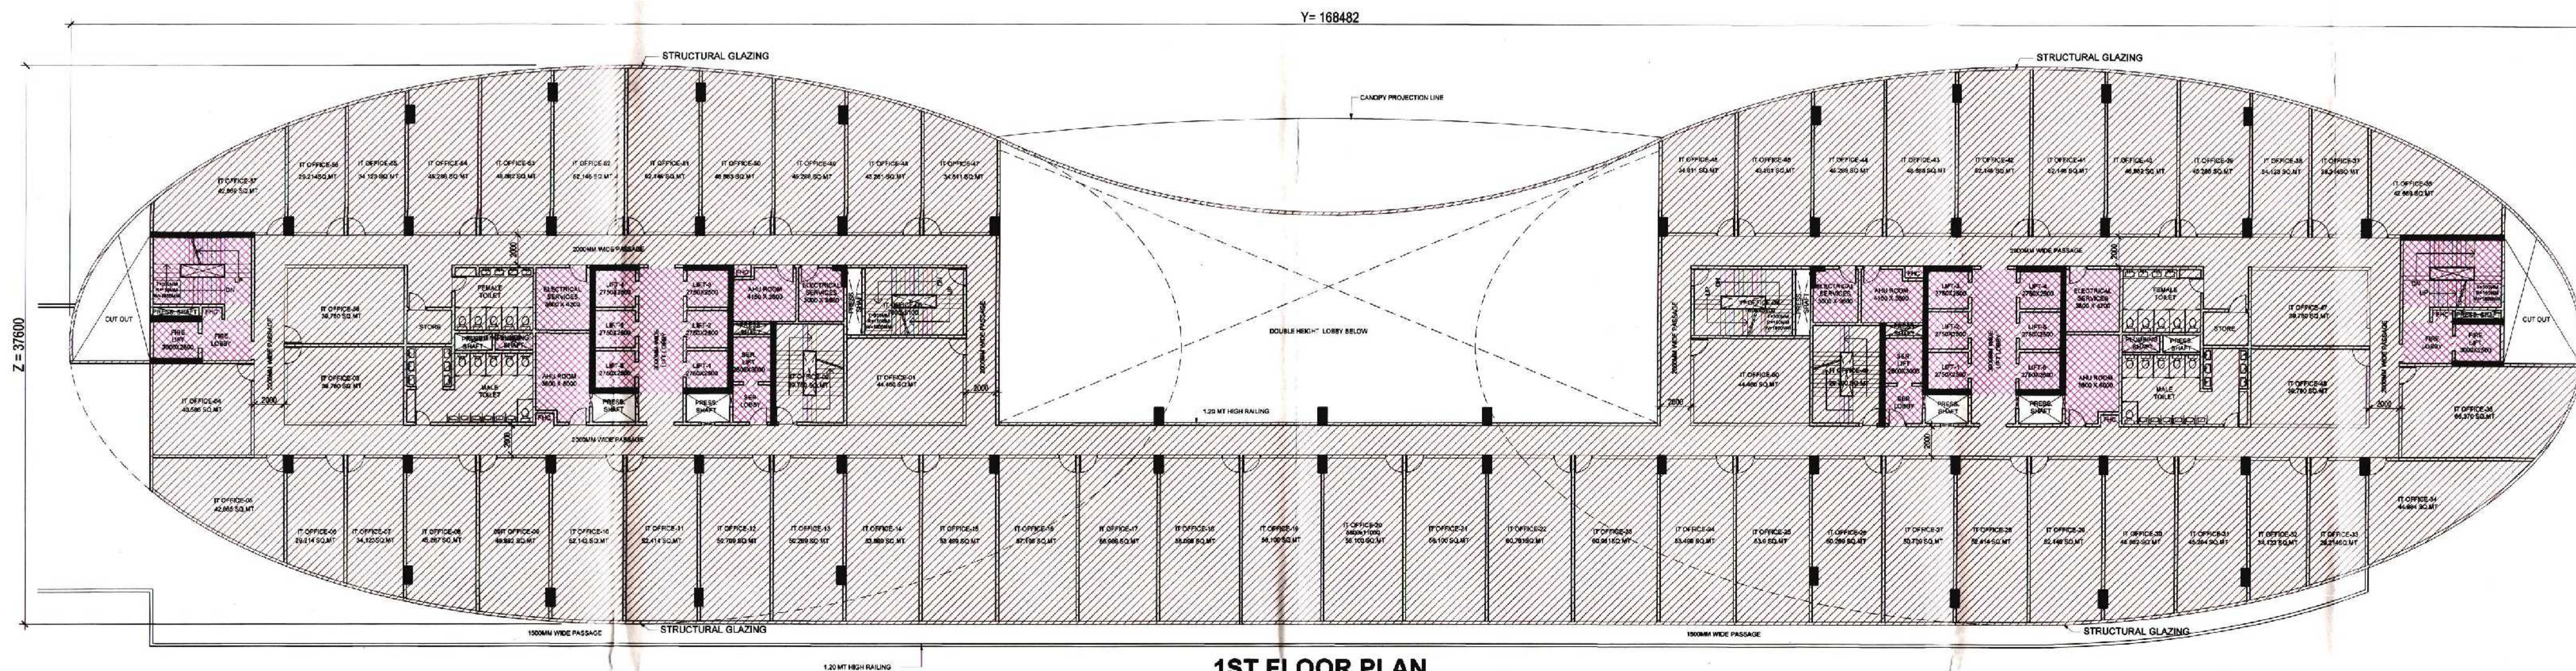

1ST FLOOR PLAN

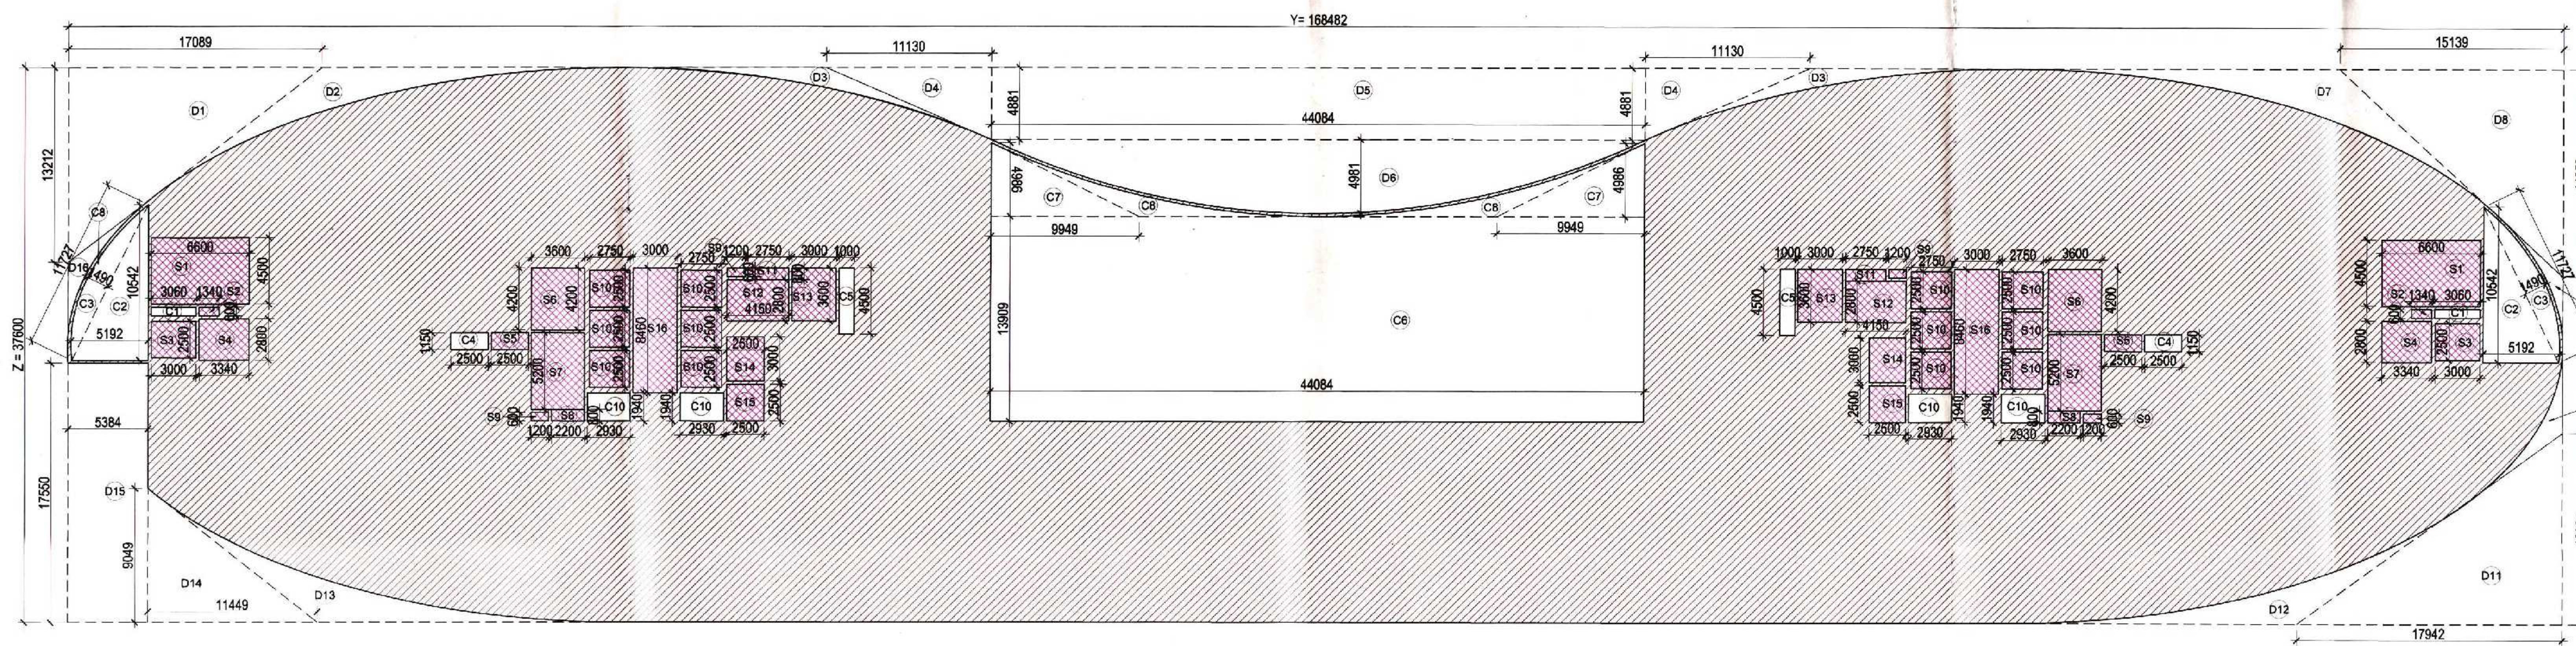

1ST FLOOR AREA DETAIL

1ST FLOOR AREA DETAIL IN F.A.R. (IT-TOWER)										
ITEM	WIDTH	X	LENGTH	X	FACTOR	X	NOS	AREA (SQMT)		
Y x Z	168.482	X	37.600	X	1	X	1	6334.923		
TOTAL = (Y Z)								6334.923	YZ	
DEDUCTION AREA										
ITEM	WIDTH	X	LENGTH	X	FACTOR	X	NOS	AREA (SQMT)		
D1	17.089	X	13.212	X	0.5	X	1	112.890		
D2	P.LINE AREA							X	1	31.359
D3	P.LINE AREA							X	2	22.618
D4	11.130	X	4.881	X	0.5	X	2	54.326		
D5	44.084	X	4.881	X	1	X	1	215.174		
D6	44.084	X	4.981	X	0.667	X	1	146.461		
D7	P.LINE AREA							X	1	40.284
D8	15.139	X	14.053	X	0.5	X	1	106.374		
D9	P.LINE AREA							X	1	3.581
D10	P.LINE AREA							X	1	6.613
D11	17.942	X	12.925	X	0.5	X	1	115.950		
D12	P.LINE AREA							X	1	27.350
D13	P.LINE AREA							X	1	32.491
D14	11.449	X	9.049	X	0.5	X	1	51.801		
D15	5.384	X	17.550	X	1	X	1	94.489		
D16	P.LINE AREA							X	1	5.711
TOTAL AREA								1067.472		
YZ - (DEDUCTION AREA) = 1ST FLOOR PLATE AREA								5267.451		
1ST FLOOR TOTAL PLATE AREA =								5267.451		
SERVICES AREA										
ITEM	WIDTH	X	LENGTH	X	FACTOR	X	NO'S	TOWER -1 AREA (SQMT)		
S1	6.600	X	4.500	X	1	X	2	59.400		
S2	1.340	X	0.600	X	1	X	2	1.608		
S3	3.000	X	2.500	X	1	X	2	15.000		
S4	3.340	X	2.800	X	1	X	2	18.704		
S5	2.500	X	1.150	X	1	X	2	5.750		
S6	3.600	X	4.200	X	1	X	2	30.240		
S7	3.600	X	5.200	X	1	X	2	37.440		
S8	2.200	X	0.800	X	1	X	2	3.520		
S9	1.200	X	0.600	X	1	X	4	2.880		
S10	2.750	X	2.500	X	1	X	12	82.500		
S11	2.750	X	0.800	X	1	X	2	4.400		
S12	4.150	X	2.800	X	1	X	2	23.240		
S13	3.000	X	3.600	X	1	X	2	21.600		
S14	2.500	X	3.000	X	1	X	2	15.000		
S15	2.500	X	2.500	X	1	X	2	12.500		
S16	3.000	X	8.460	X	1	X	2	50.760		
TOTAL SERVICE AREA								364.542		
TOWER-1 AREA										
ITEM	WIDTH	X	LENGTH	X	FACTOR	X	NO'S	TOWER -1 AREA (SQMT)		
C1	0.600	X	3.060	X	1	X	2	3.672		
C2	5.192	X	10.542	X	0.5	X	2	54.734		
C3	11.727	X	1.490	X	0.667	X	2	23.309		
C4	2.500	X	1.150	X	1	X	2	5.750		
C5	1.000	X	4.500	X	1	X	2	9.000		
C6	44.084	X	13.909	X	1	X	1	613.164		
C7	9.949	X	4.986	X	0.5	X	2	49.606		
C8	P.LINE AREA							X	1	22.232
C10	2.930	X	1.940	X	1.0	X	4	22.737		
TOTAL INTERNAL CUTOUT AREA=								804.204		
TOTAL PLATE AREA - (SERVICES AREA + INTERNAL CUTOUT AREA) = FAR AREA								4078.704		
1ST FLOOR FAR AREA =								4078.704		

SUBMISSION

PROJECT:
PROPOSED INSTITUTIONAL BUILDING
AT SECTOR TECH ZONE-4, PLOT-7,
GREATER NOIDA
M/S A.L. SOFTWEB PVT.LTD.

DRAWING TITLE: **IT-TOWER**
1ST FLOOR PLAN & AREA DETAILS
(Planning)

For A.L. Softweb Pvt. Ltd.
Sr. Director


OWNER'S SIGN
ARCHITECT'S SIGN

ACPL
ACPL Design Ltd.

SCALE: 1:200
DESIGN BY

DATE: 08.04.2019
DRG. No. SD/1089-21

F.A.R. USAGE
IT/ITES
SERVICE

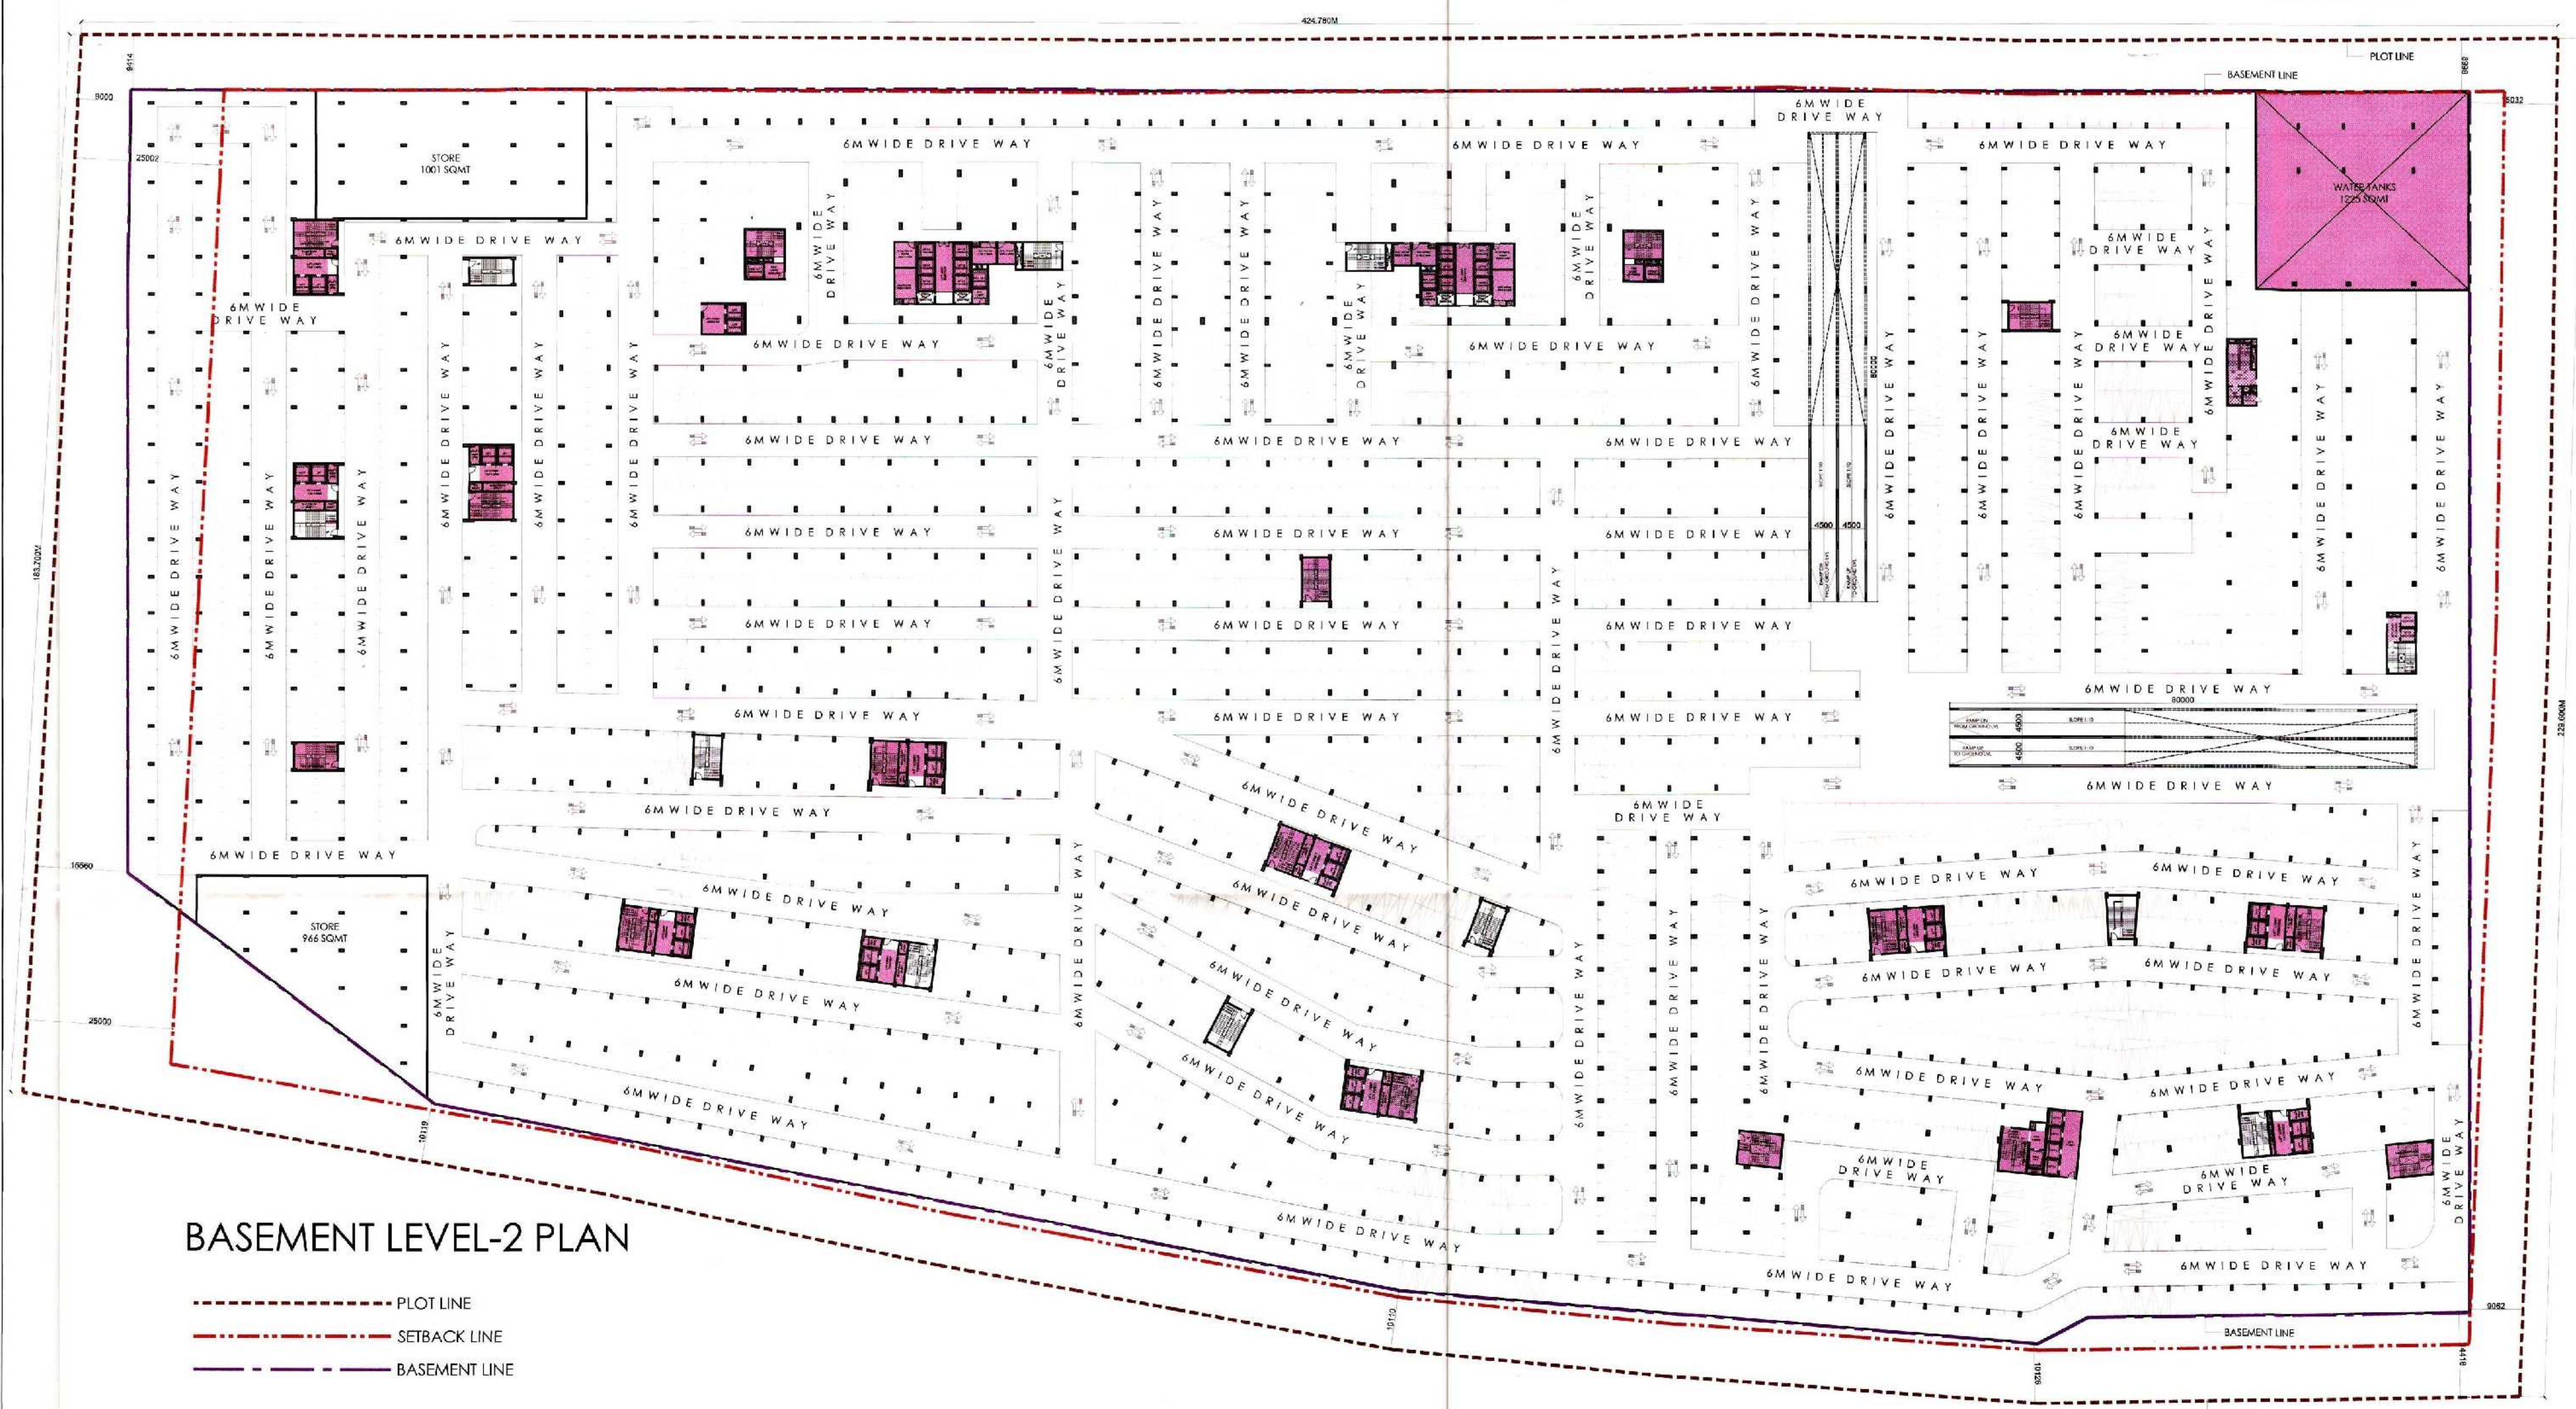

ITEM	NO.	DESCRIPTION	AREA	UNIT
1	1	Building 1	1000	SQ.M
2	2	Building 2	1000	SQ.M
3	3	Building 3	1000	SQ.M
100	100	Building 100	1000	SQ.M

SUBMISSION

PROJECT:
PROPOSED INSTITUTIONAL BUILDING
AT SECTOR TECH ZONE-4, PLOT-7,
GREATER NOIDA
M/S A.L. SOFTWEB PVT.LTD.

DRAWING TITLE:
BASEMENT PLAN-2 & AREA DIAGRAM

For A.L. Softweb Pvt. Ltd.
Auth: Sign/Director


OWNER'S SIGN: _____ ARCHITECT'S SIGN: _____

ARCHITECT: **ACPL**
ACPL Design Ltd.
6/25 SECTOR-47, NOIDA-201301
9. 08.2019



SCALE: 1:600 DEALT BY: _____ DATE: 08.04.2019

DESIGN BY: _____ CHECKED BY: _____ DRG. No. SD/1089-08


- F.A.R. USAGE**
- PARKING
 - DEDUCTION
 - SERVICE

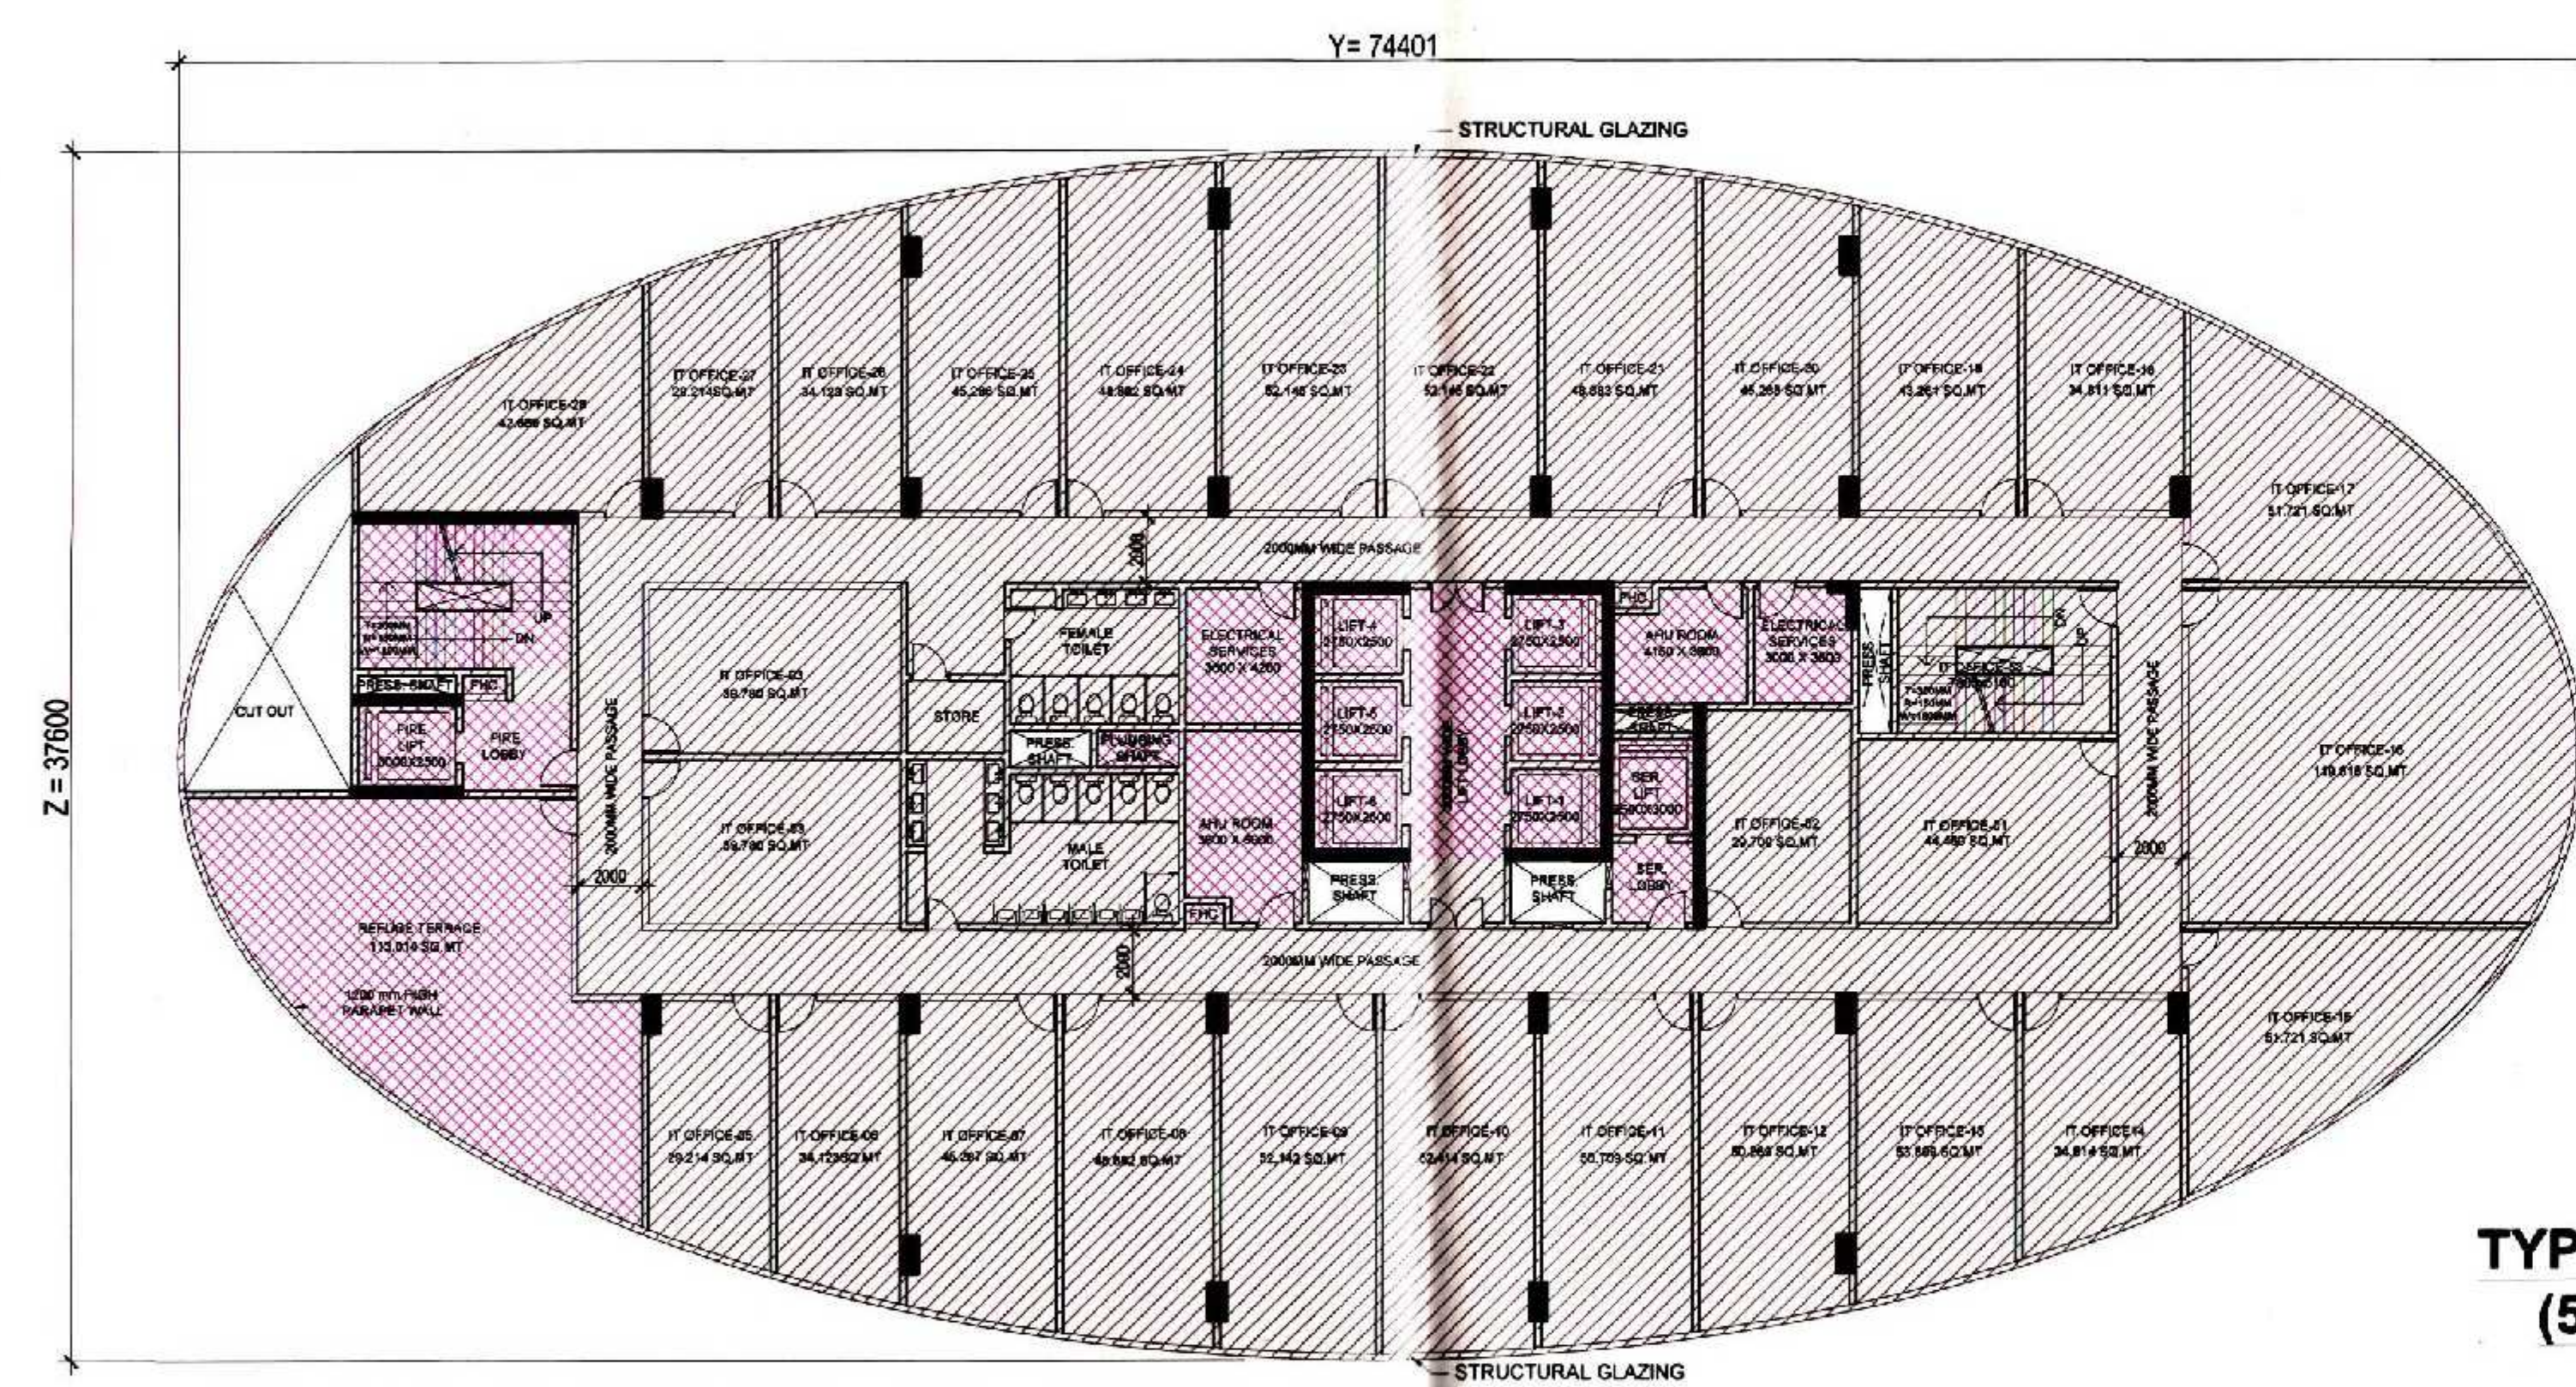

TYPICAL REFUGE FLOOR PLAN
(5TH-9TH-13TH-17TH-22ND)

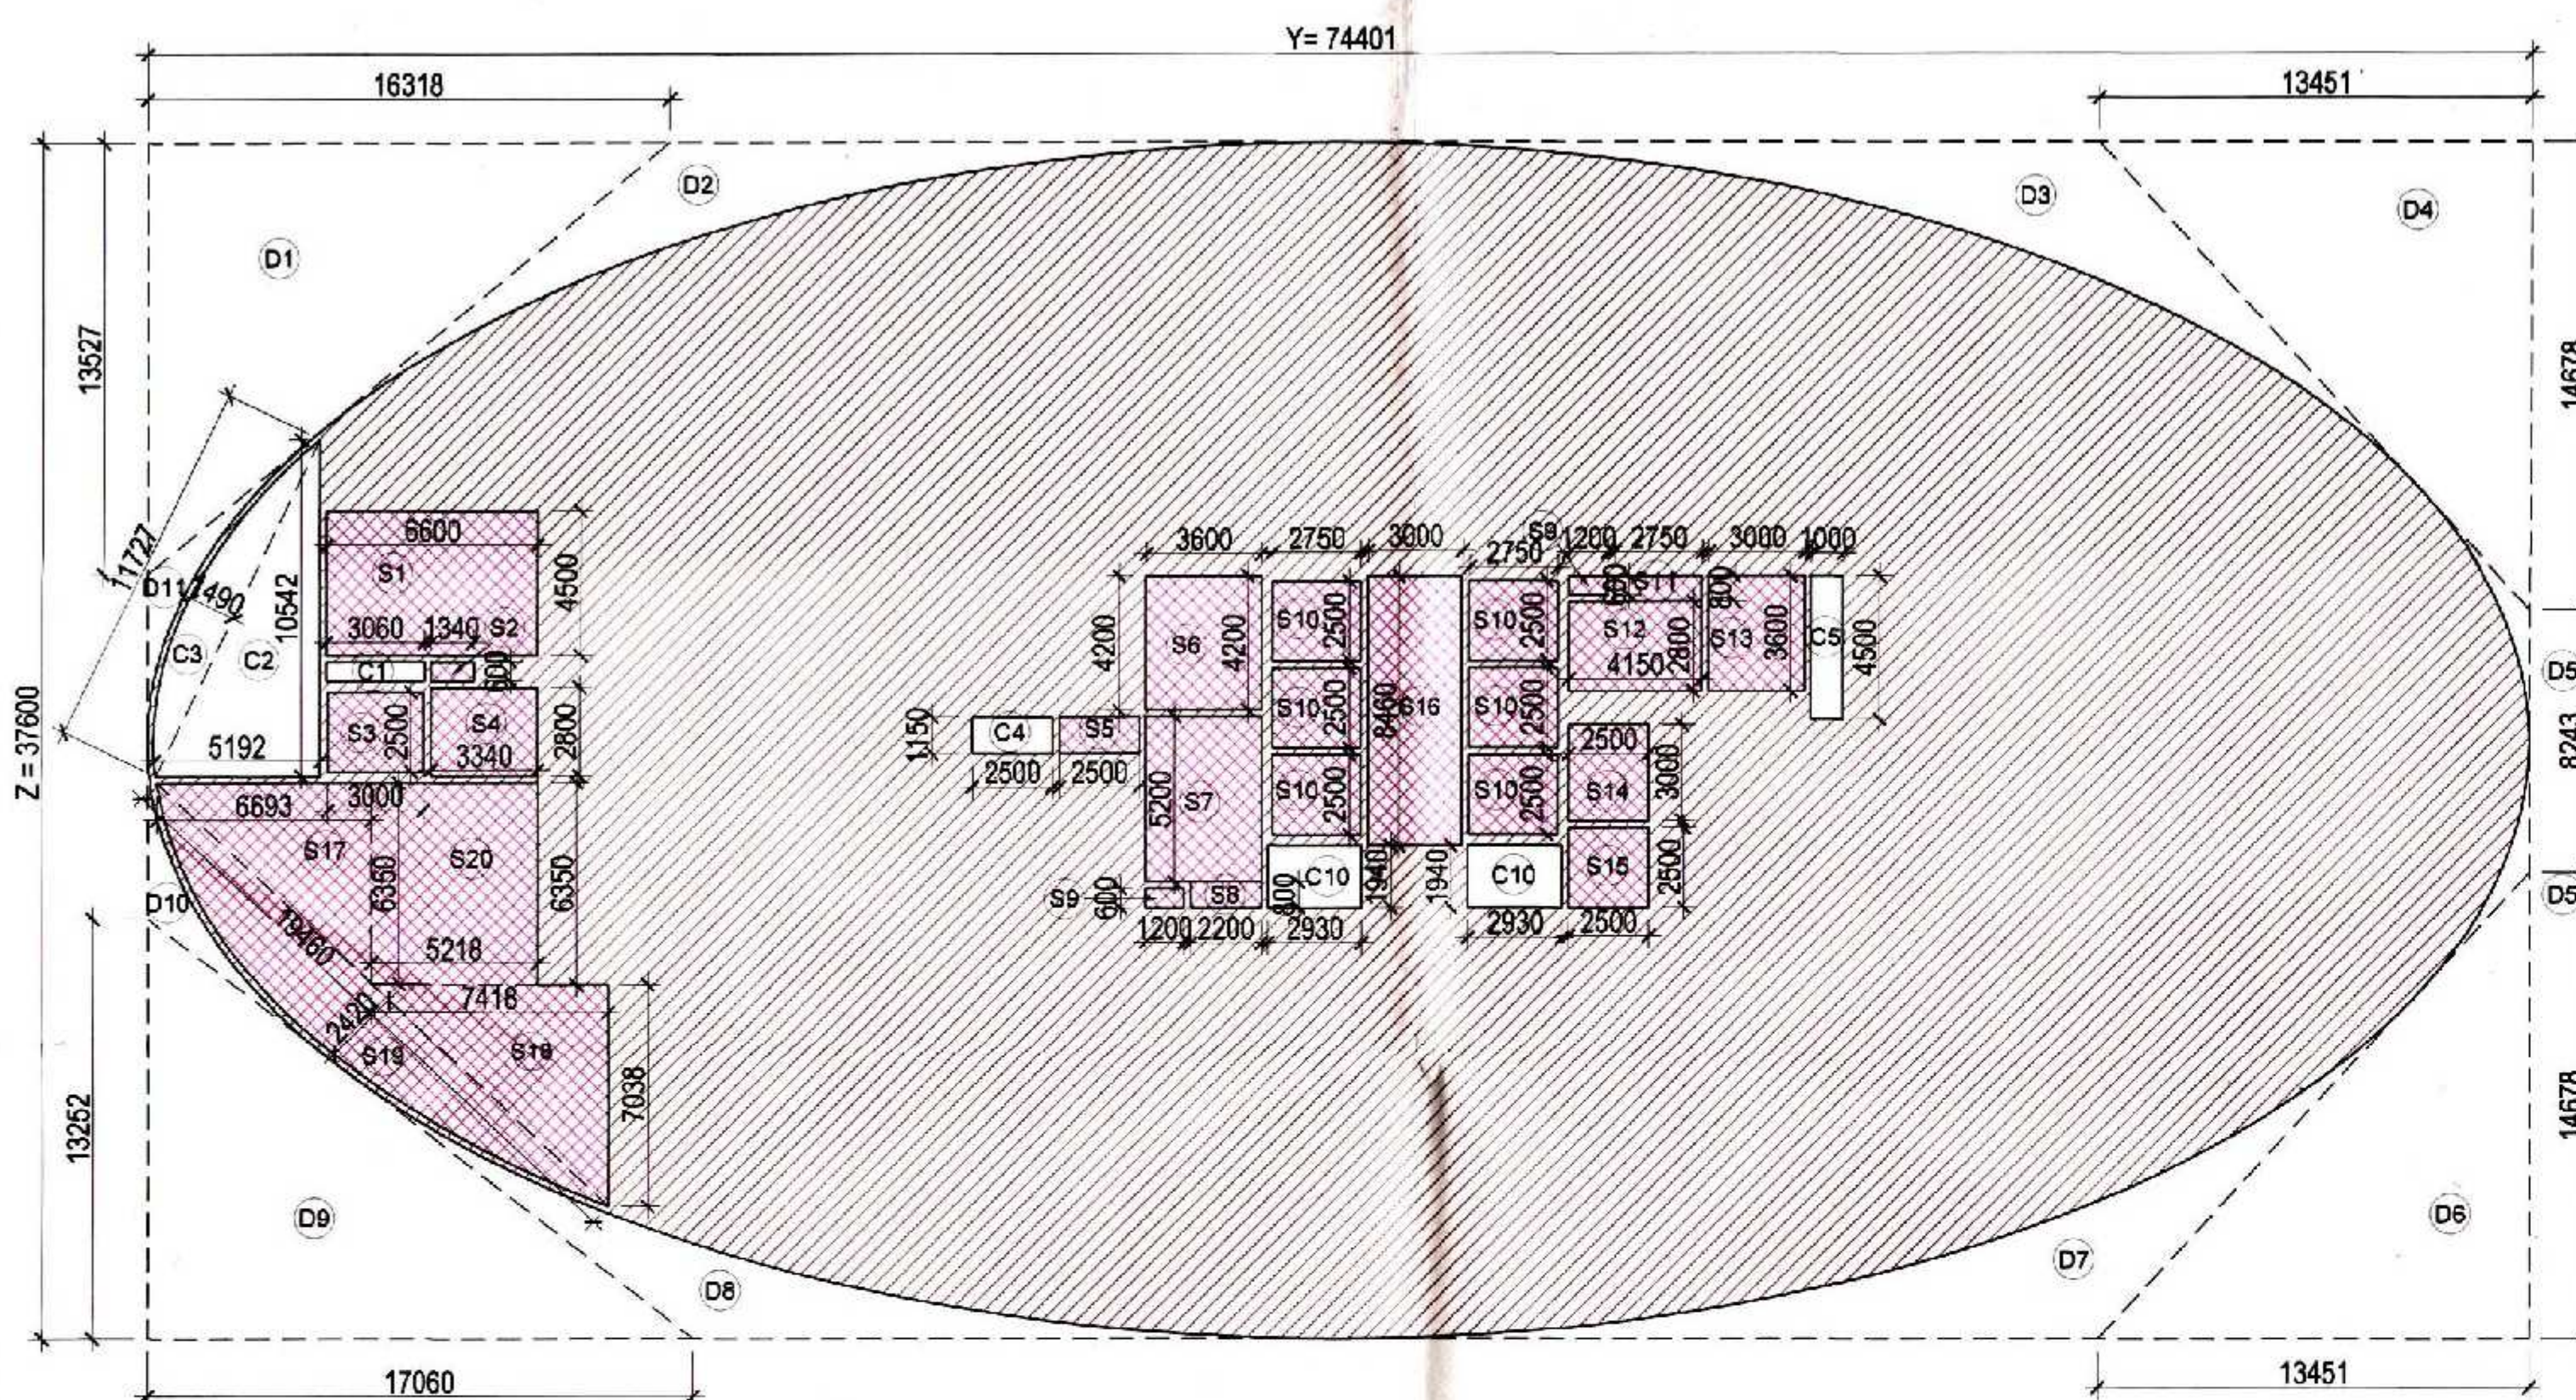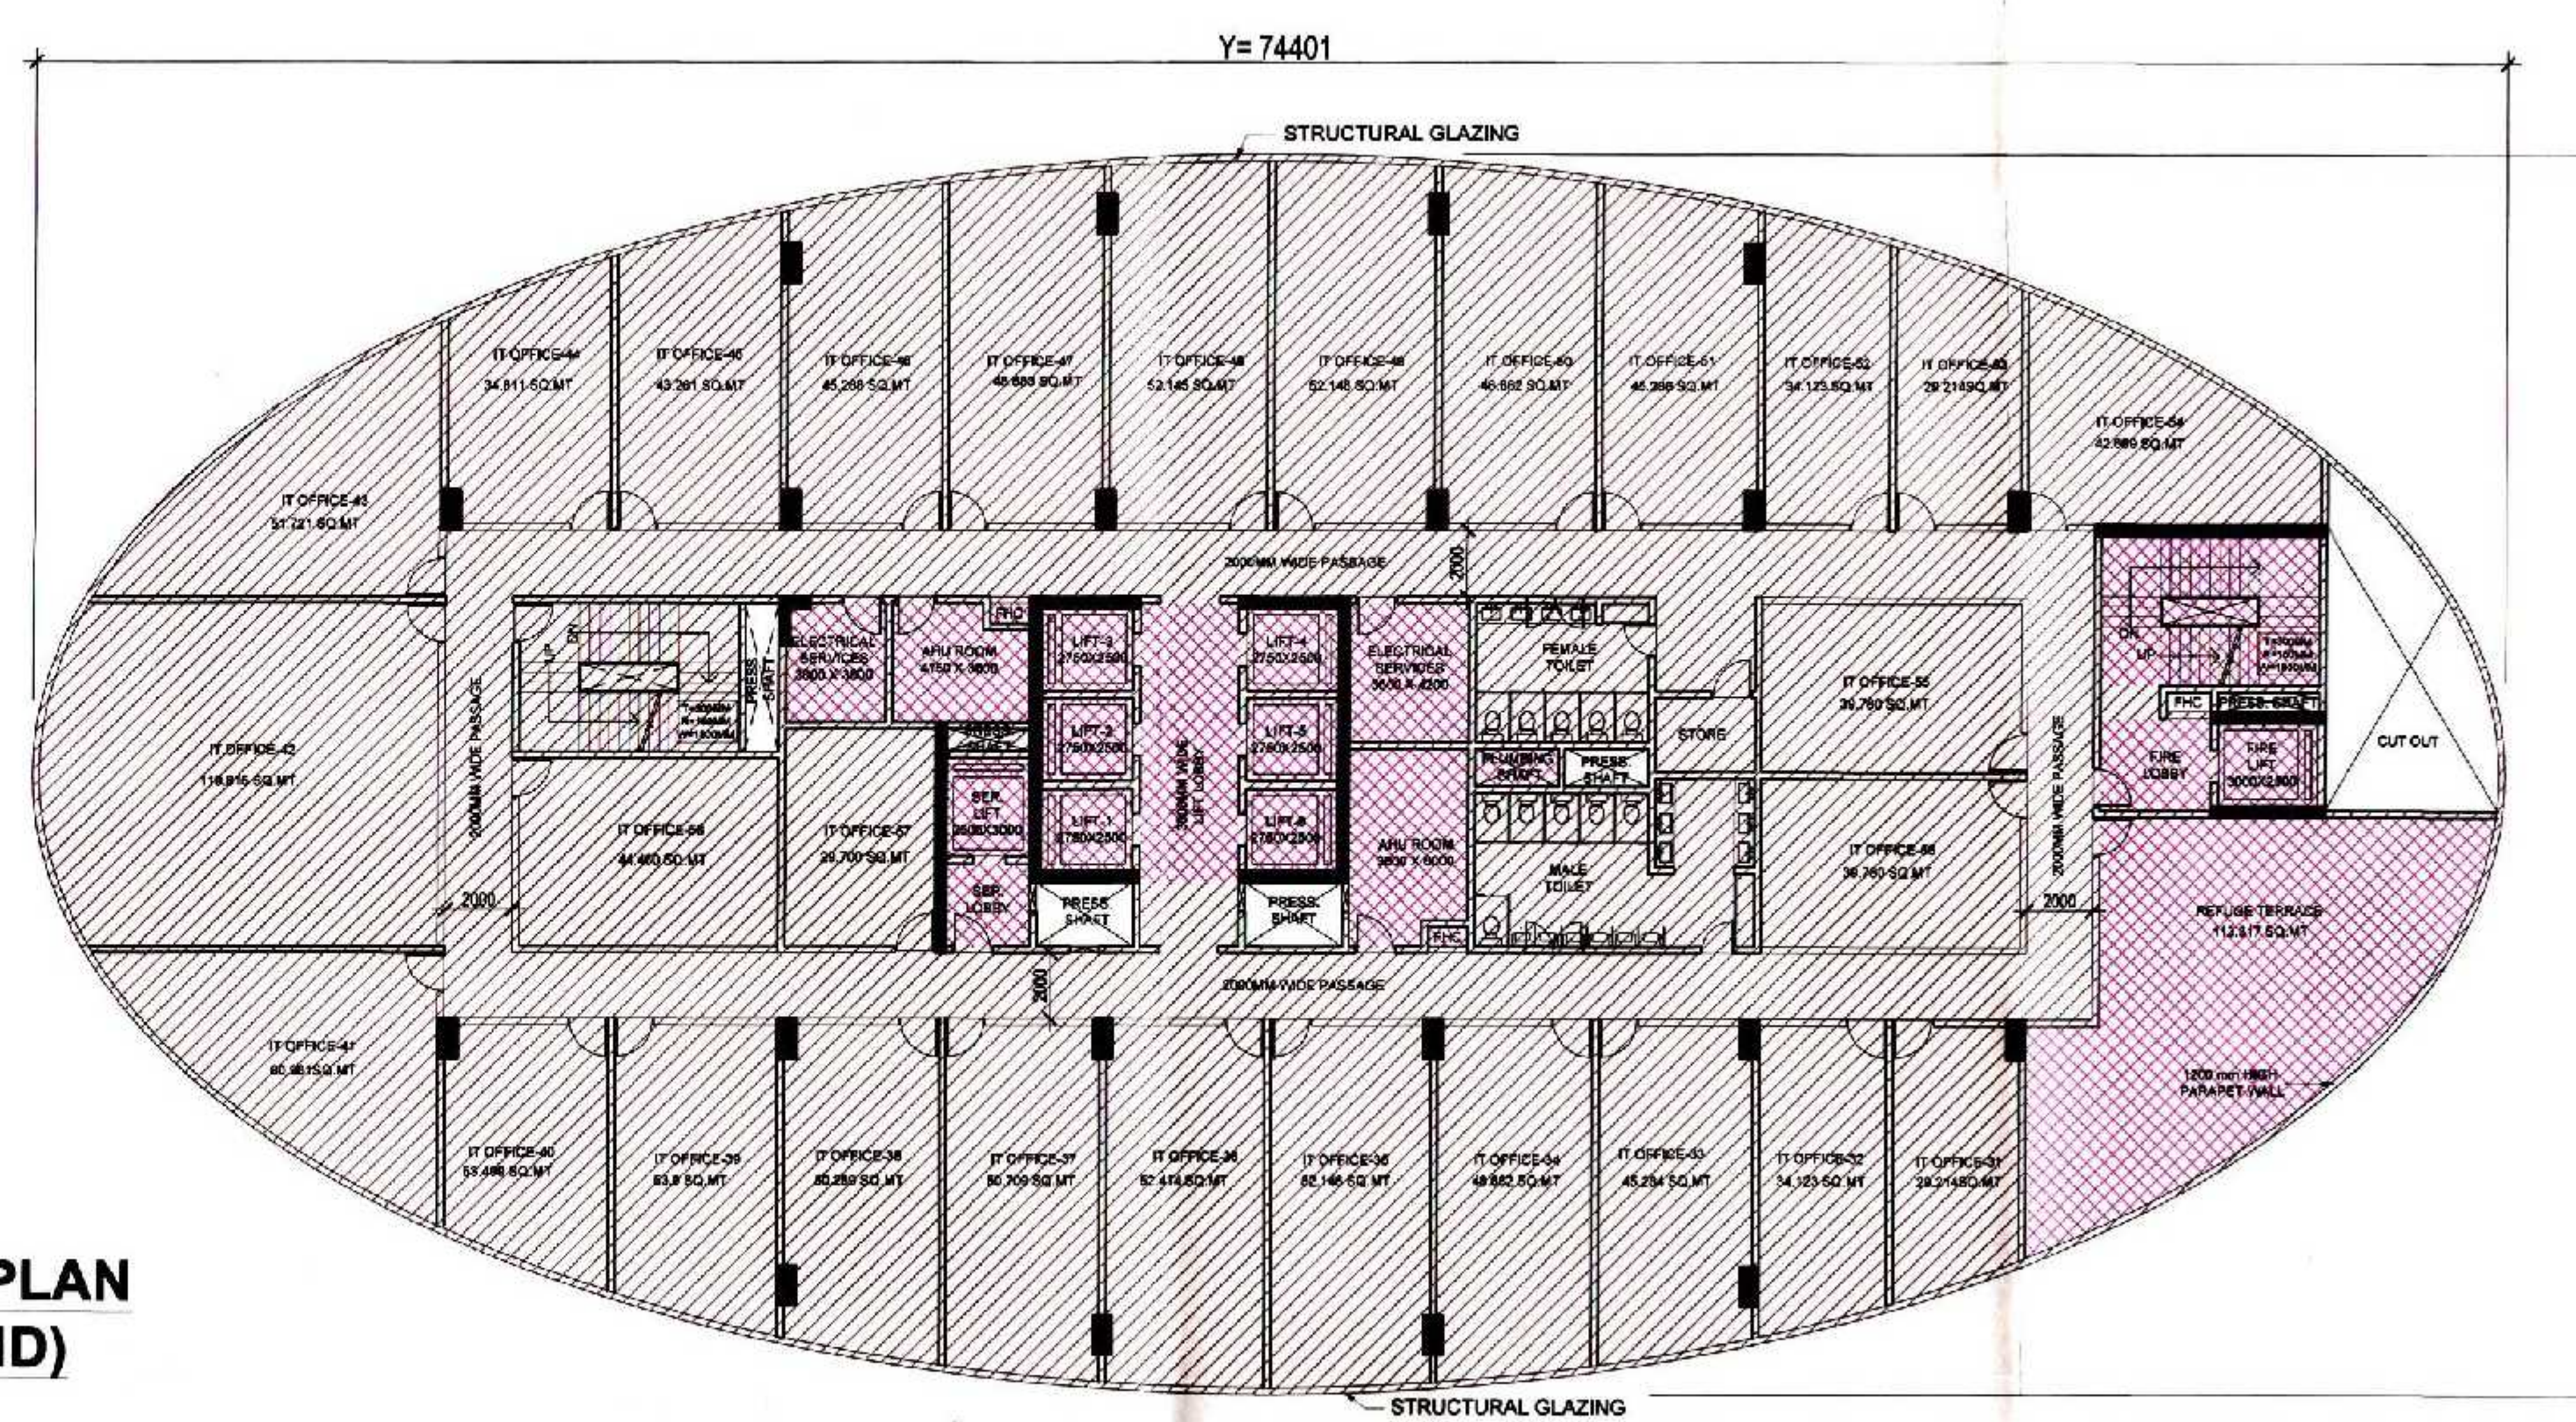

TYPICAL REFUGE FLOOR AREA DETAIL
(5TH-9TH-13TH-17TH-22ND)

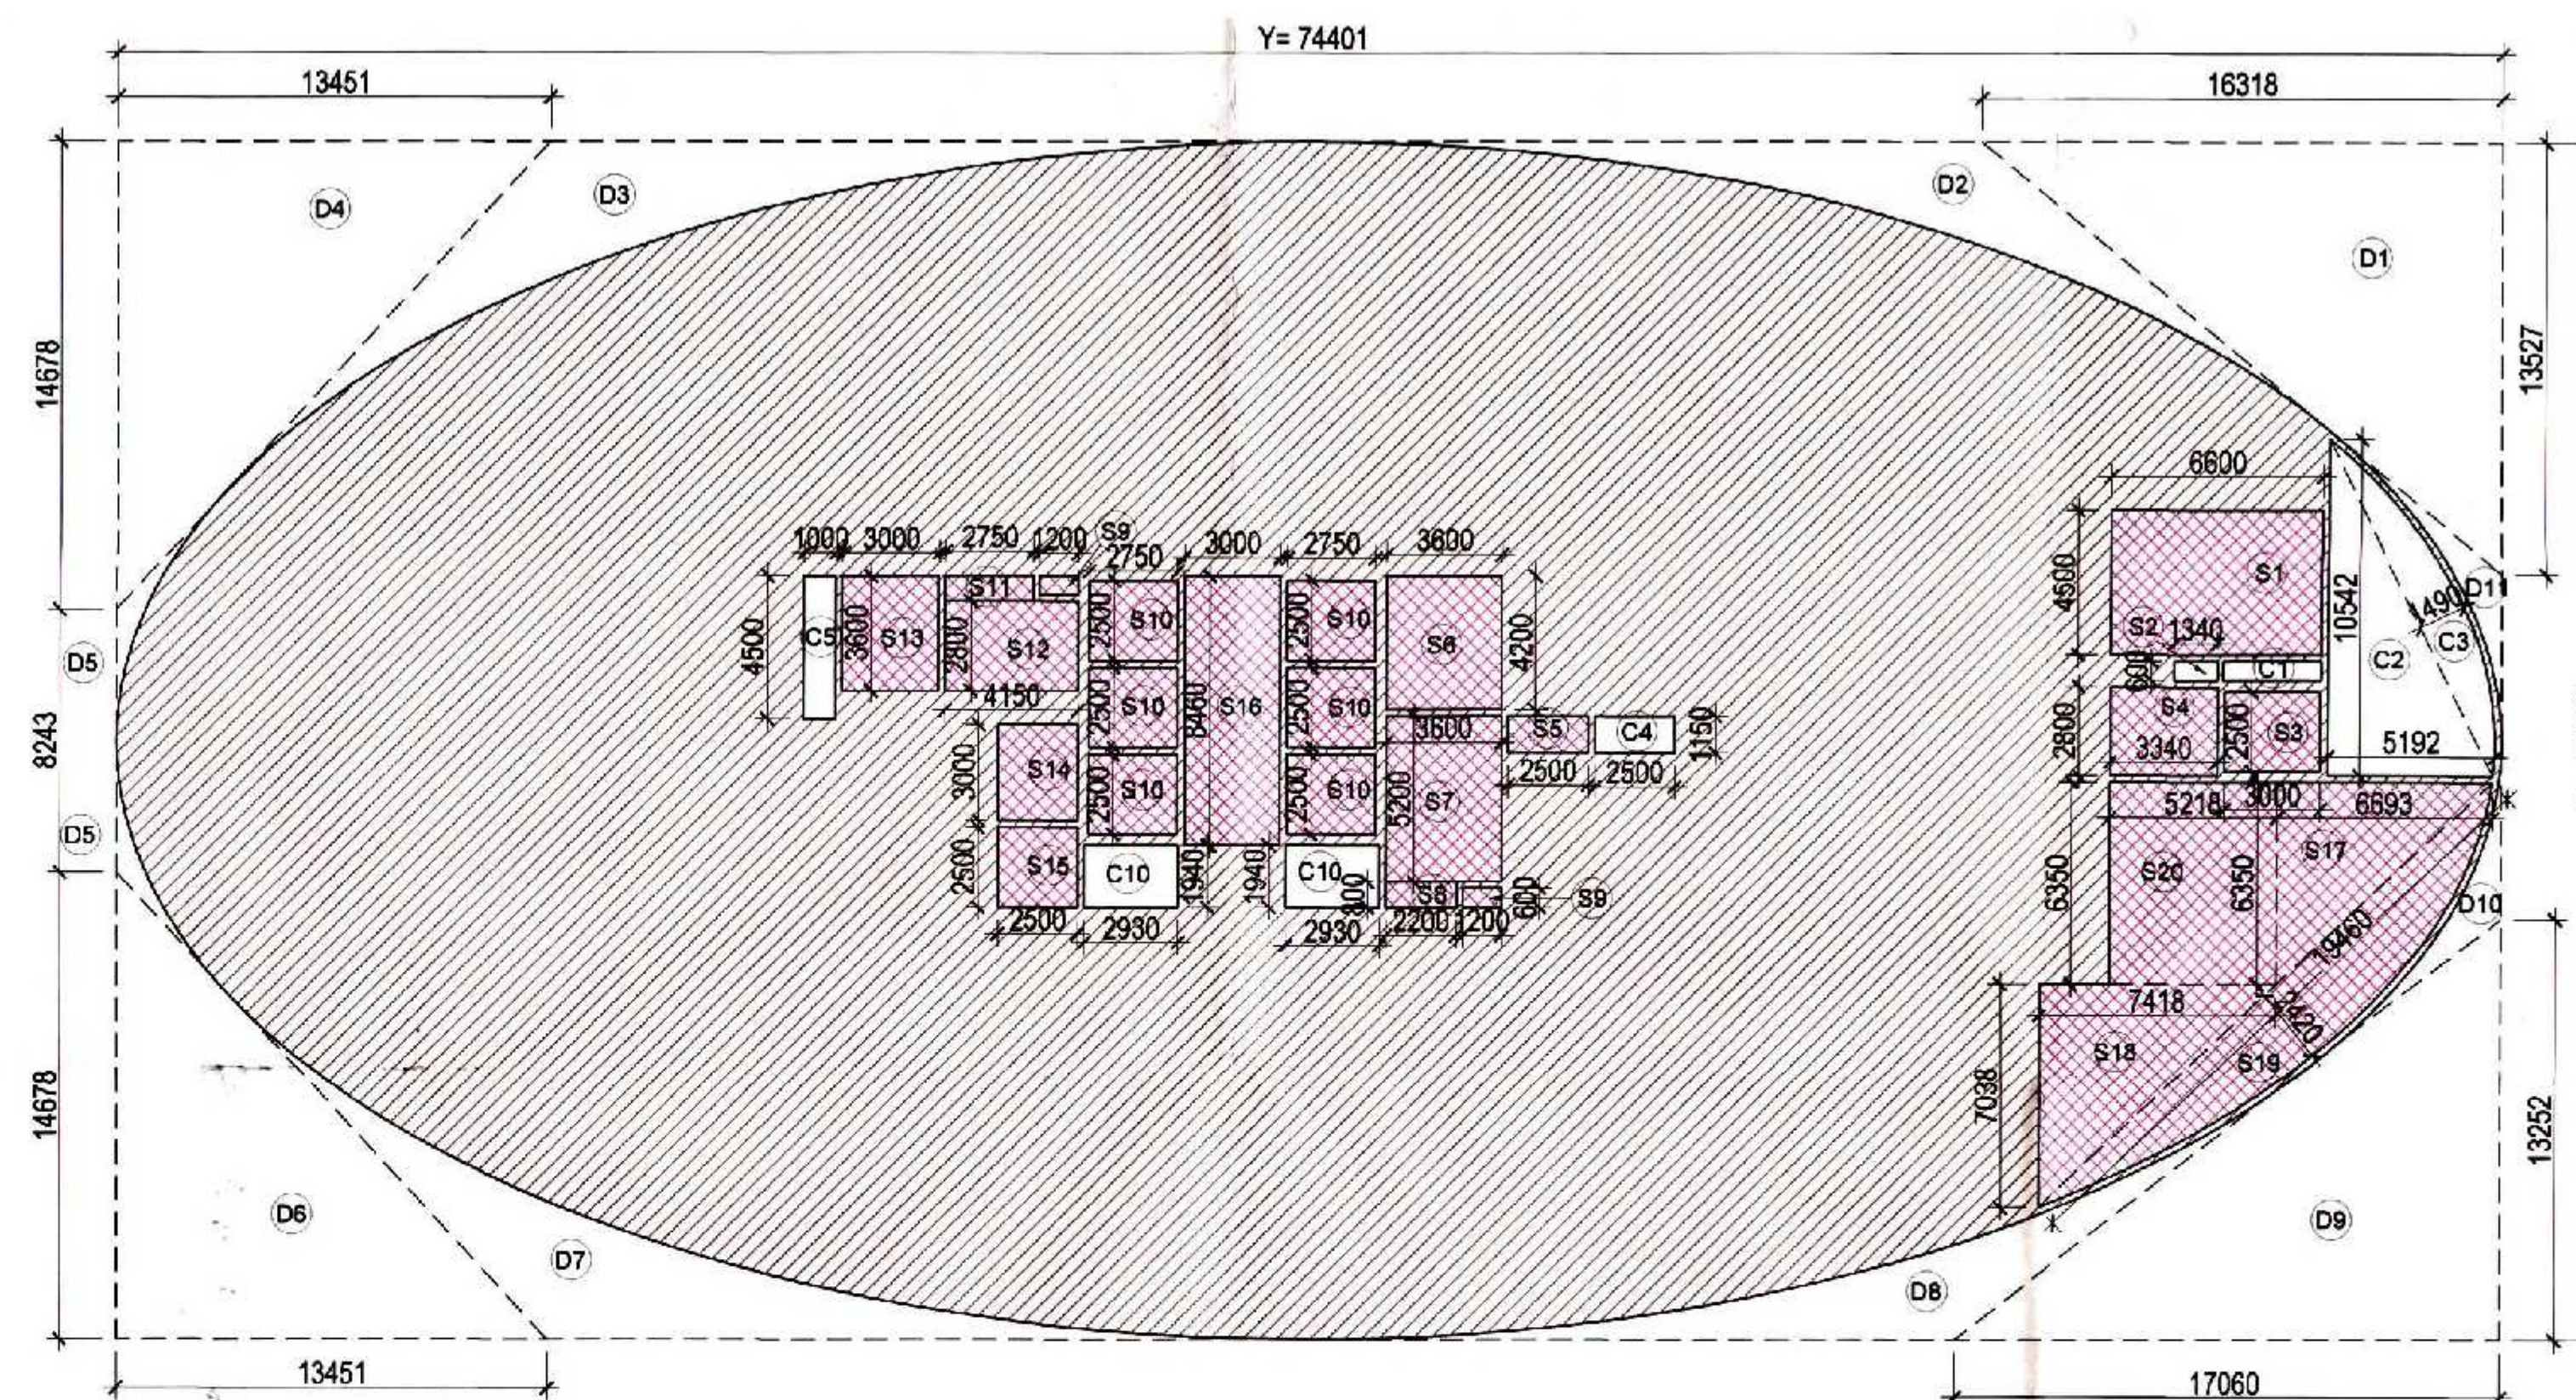

TYPICAL REFUGE FLOOR PLAN (5TH-9TH-13TH-17TH-22ND FAR AREA DETAIL) IT-TOWER										
ITEM	WIDTH	X	LENGTH	X	FACTOR	X	NOS	AREA (SQMT)		
Y x Z	74.401	X	37.600	X	1	X	2	5594.955		
TOTAL = (Y Z)								5594.955	YZ	
DEDUCTION AREA										
ITEM	WIDTH	X	LENGTH	X	FACTOR	X	NOS	AREA (SQMT)		
D1	16.318	X	13.527	X	0.5	X	2	220.734		
D2	P.LINE AREA						X	2	69.582	
D3	P.LINE AREA						X	2	97.996	
D4	13.451	X	14.678	X	0.5	X	2	197.434		
D5	P.LINE AREA						X	4	9.434	
D6	13.451	X	14.678	X	0.5	X	2	197.434		
D7	P.LINE AREA						X	2	97.995	
D8	P.LINE AREA						X	2	62.840	
D9	17.06	X	13.252	X	0.5	X	2	226.079		
D10	P.LINE AREA						X	2	11.184	
D11	P.LINE AREA						X	2	11.184	
TOTAL AREA A =								1201.895		
YZ- DEDUCTION AREA = TOTAL PLATE AREA								4393.060		
SERVICES AREA										
ITEM	WIDTH	X	LENGTH	X	FACTOR	X	NO'S	TOWER -1 AREA (SQMT)		
S1	6.600	X	4.500	X	1	X	2	59.400		
S2	1.340	X	0.600	X	1	X	2	1.608		
S3	3.000	X	2.500	X	1	X	2	15.000		
S4	3.340	X	2.800	X	1	X	2	18.704		
S5	2.500	X	1.150	X	1	X	2	5.750		
S6	3.600	X	4.200	X	1	X	2	30.240		
S7	3.600	X	5.200	X	1	X	2	37.440		
S8	2.200	X	0.800	X	1	X	2	3.520		
S9	1.200	X	0.600	X	1	X	4	2.880		
S10	2.750	X	2.500	X	1	X	12	82.500		
S11	2.750	X	0.800	X	1	X	2	4.400		
S12	4.150	X	2.800	X	1	X	2	23.240		
S13	3.000	X	3.600	X	1	X	2	21.600		
S14	2.500	X	3.000	X	1	X	2	15.000		
S15	2.500	X	2.500	X	1	X	2	12.500		
S16	3.000	X	8.460	X	1	X	2	50.760		
S17	6.693	X	6.350	X	0.5	X	2	42.501		
S18	7.418	X	7.038	X	0.5	X	2	52.208		
S19	19.460	X	2.420	X	0.667	X	2	62.822		
S20	5.218	X	6.350	X	1	X	2	66.269		
TOTAL SERVICE AREA								608.341		
INTERNAL CUT-OUT AREA										
ITEM	WIDTH	X	LENGTH	X	FACTOR	X	NO'S	TOWER -1 AREA (SQMT)		
C1	0.640	X	3.060	X	1.0	X	2	3.917		
C2	5.192	X	10.542	X	0.5	X	2	54.734		
C3	11.727	X	1.490	X	0.7	X	2	23.309		
C4	2.500	X	1.150	X	1.000	X	2	5.750		
C5	1.000	X	4.500	X	1.000	X	2	9.000		
C10	2.930	X	1.940	X	1.000	X	4	22.737		
TOTAL INTERNAL CUT-OUT AREA								115.447		
TOTAL PLATE AREA - (SERVICE AREA + INTERNAL CUT-OUT AREA) =FAR AREA								5965.272		
TYPICAL REFUGE FLOOR PLAN (5TH-9TH-13TH-17TH-22ND FAR AREA)								5965.272		

F.A.R. USAGE
IT/ITES
SERVICE

SUBMISSION

PROJECT:
PROPOSED INSTITUTIONAL BUILDING
AT SECTOR TECH ZONE-4, PLOT-7,
GREATER NOIDA
M/S A.L. SOFTWARE PVT.LTD.

DRAWING TITLE:
IT-TOWER
TYPICAL REFUGE FLOOR PLAN
5TH,9TH,13TH,17TH,22ND,
& AREA DETAILS

APPROVED
Vice-Chairman No. 54251, Dated: 27/6/2019





For A.L. Software Pvt. Ltd.
Sr. Design Director

OWNER'S SIGN: ARCHITECT'S SIGN:

ARCHITECT:
ACPL
ACPL Design Ltd.
100, Sector 10, Noida
U.P. 201301
T: 011-26100000
F: 011-26100001
E: acpl@acpl.com
P: 011-26100002

SCALE: 1:200
DEALT BY:
DESIGN BY:

DATE: 08.04.2019
CHECKED BY:
DRG. No. SD/1089-24

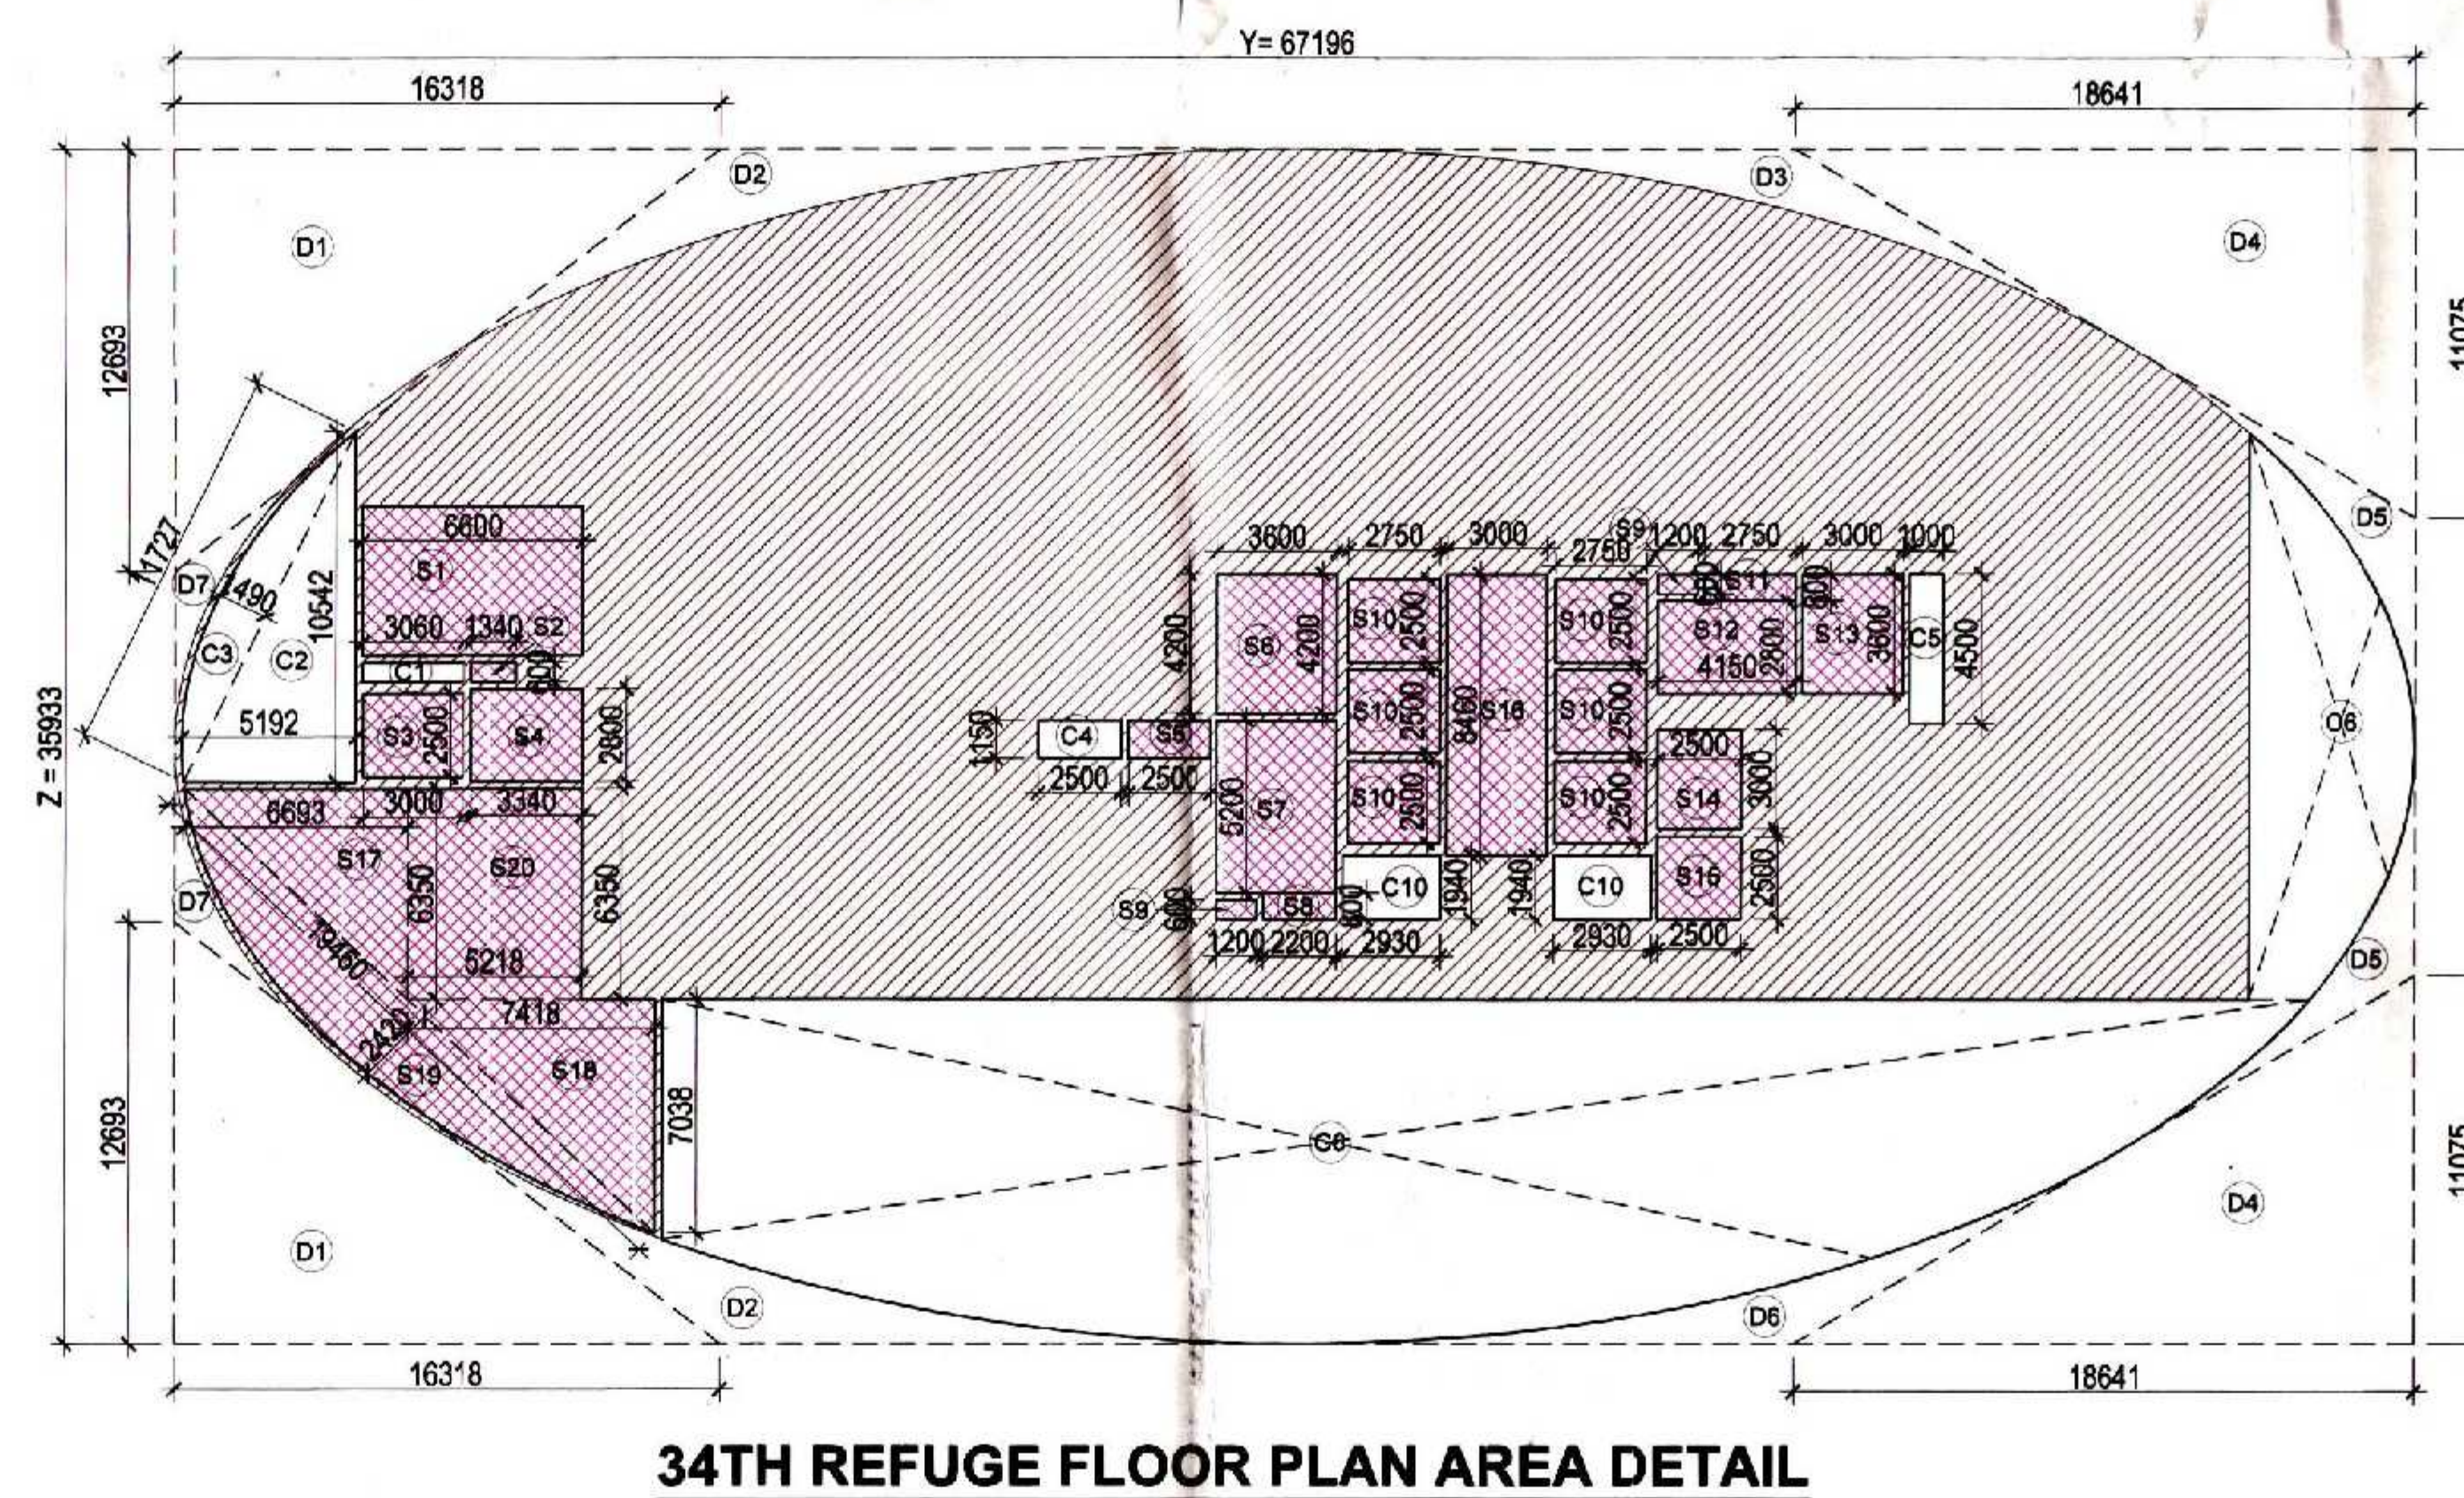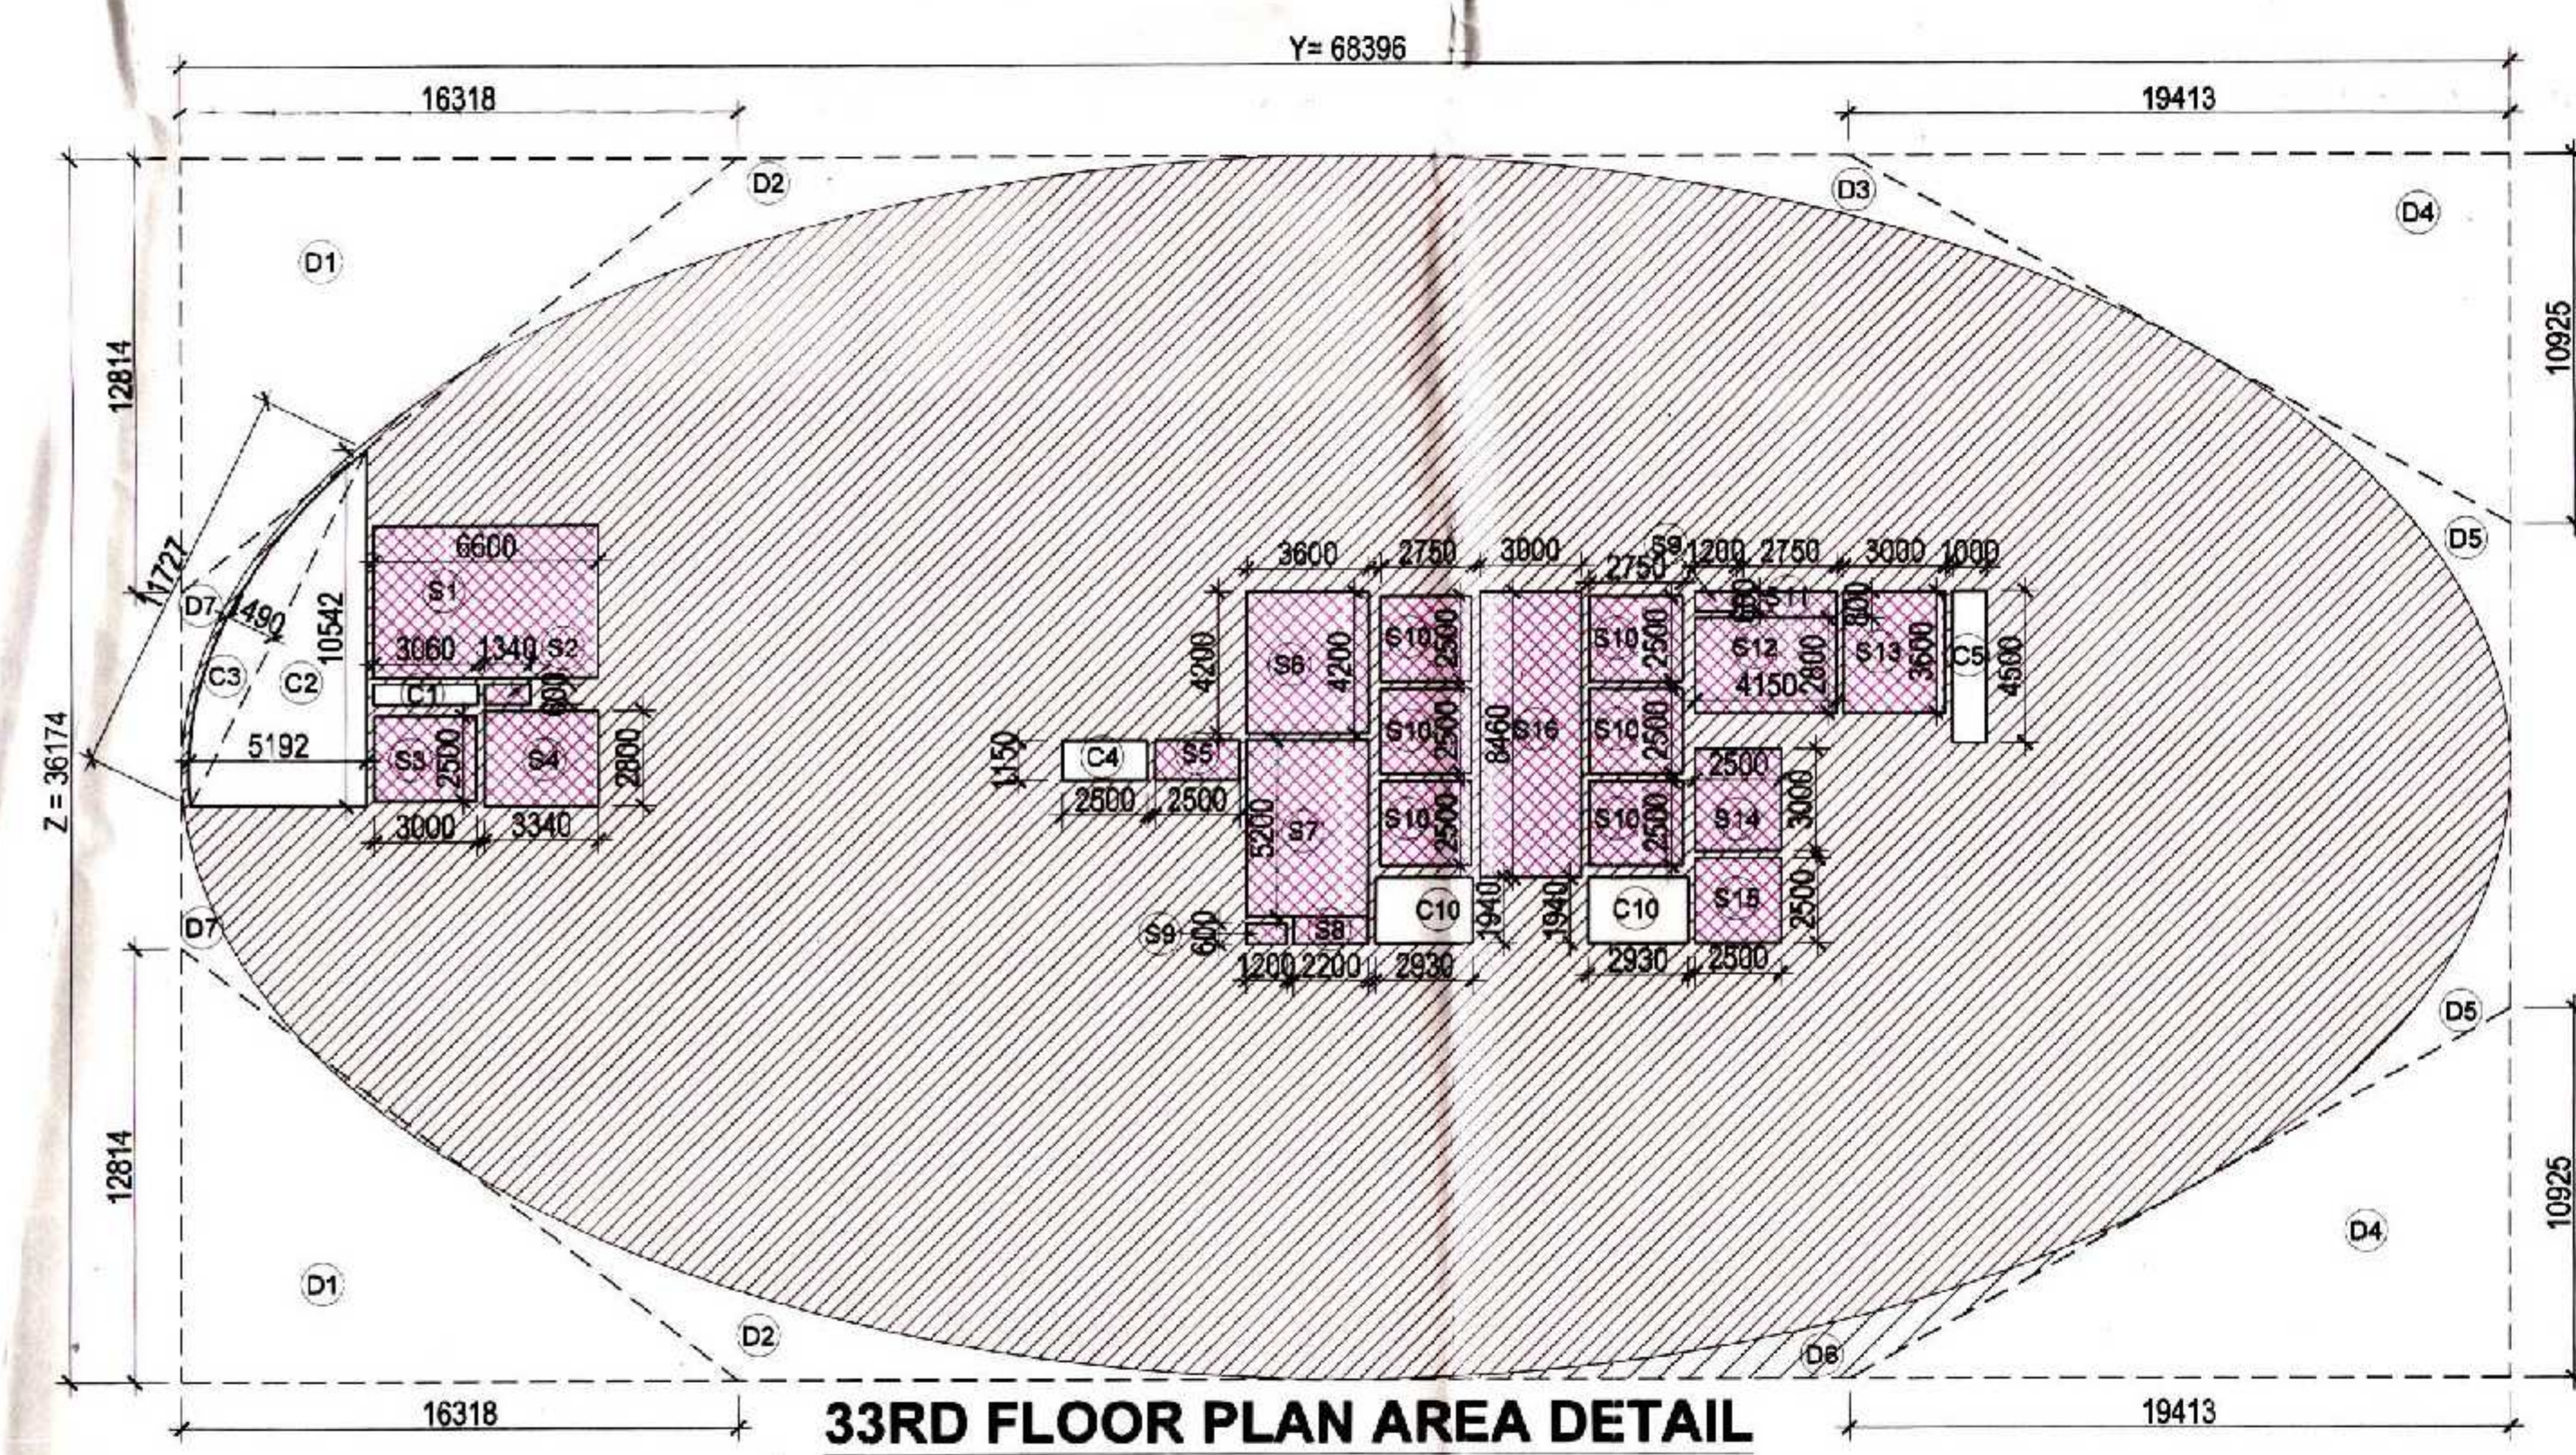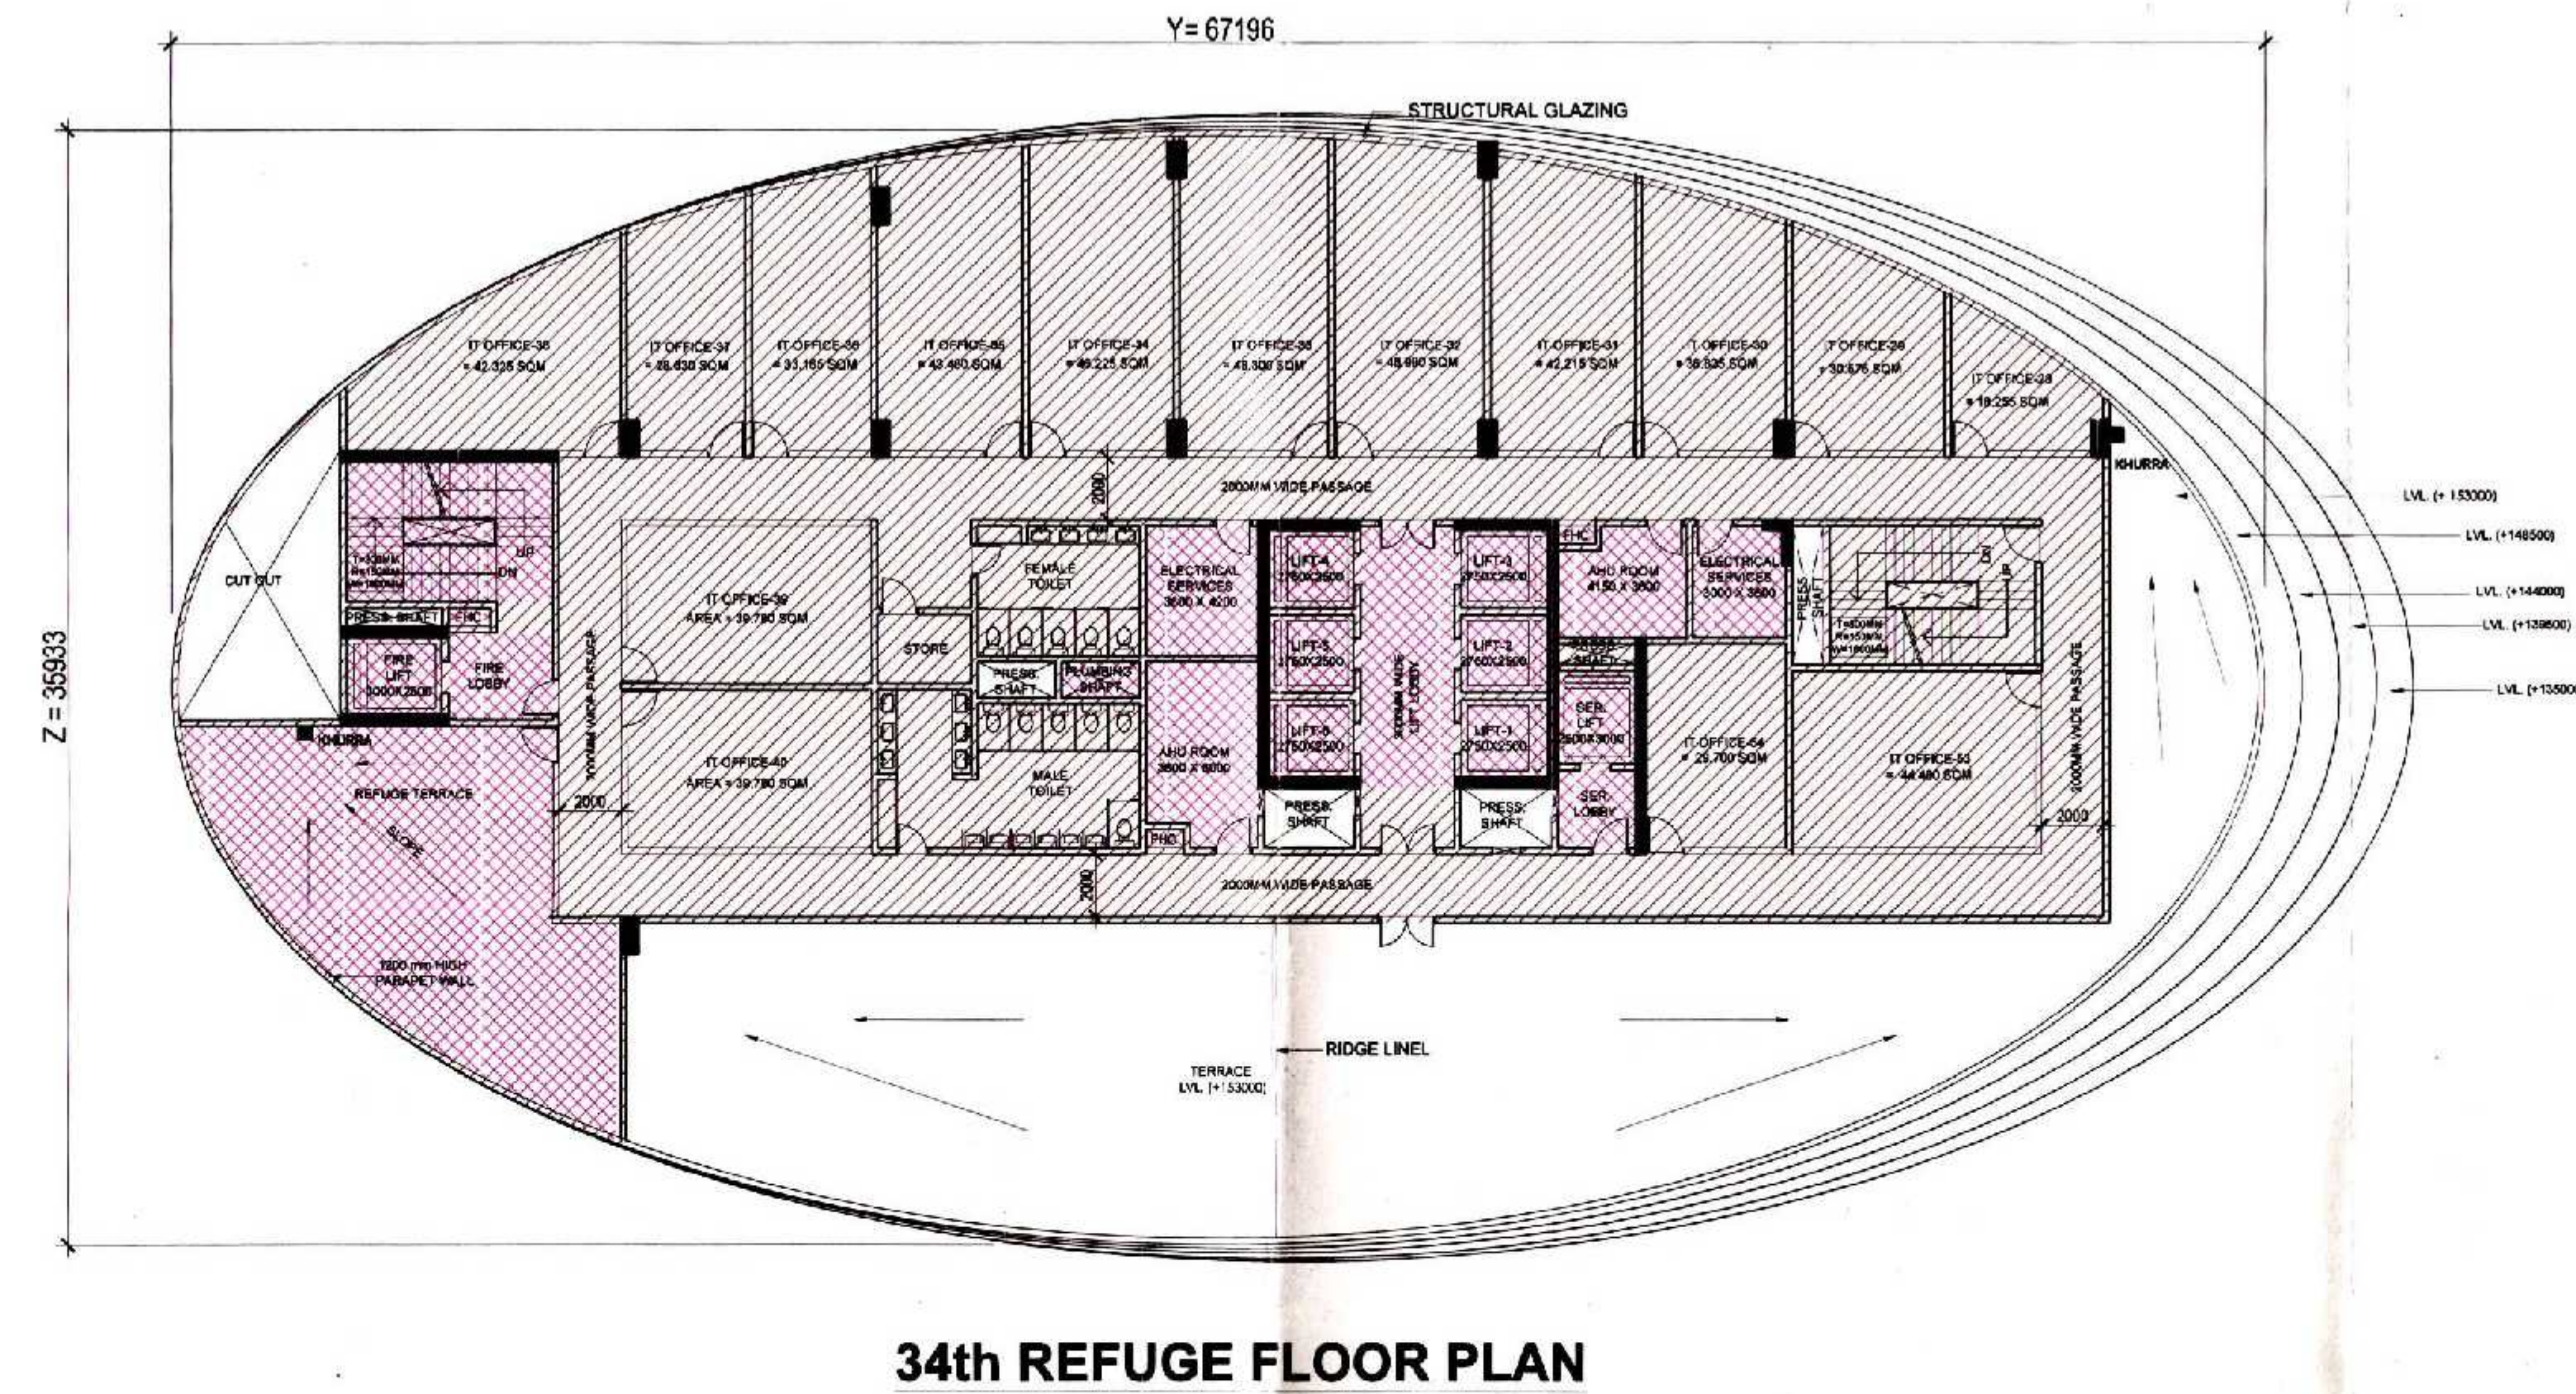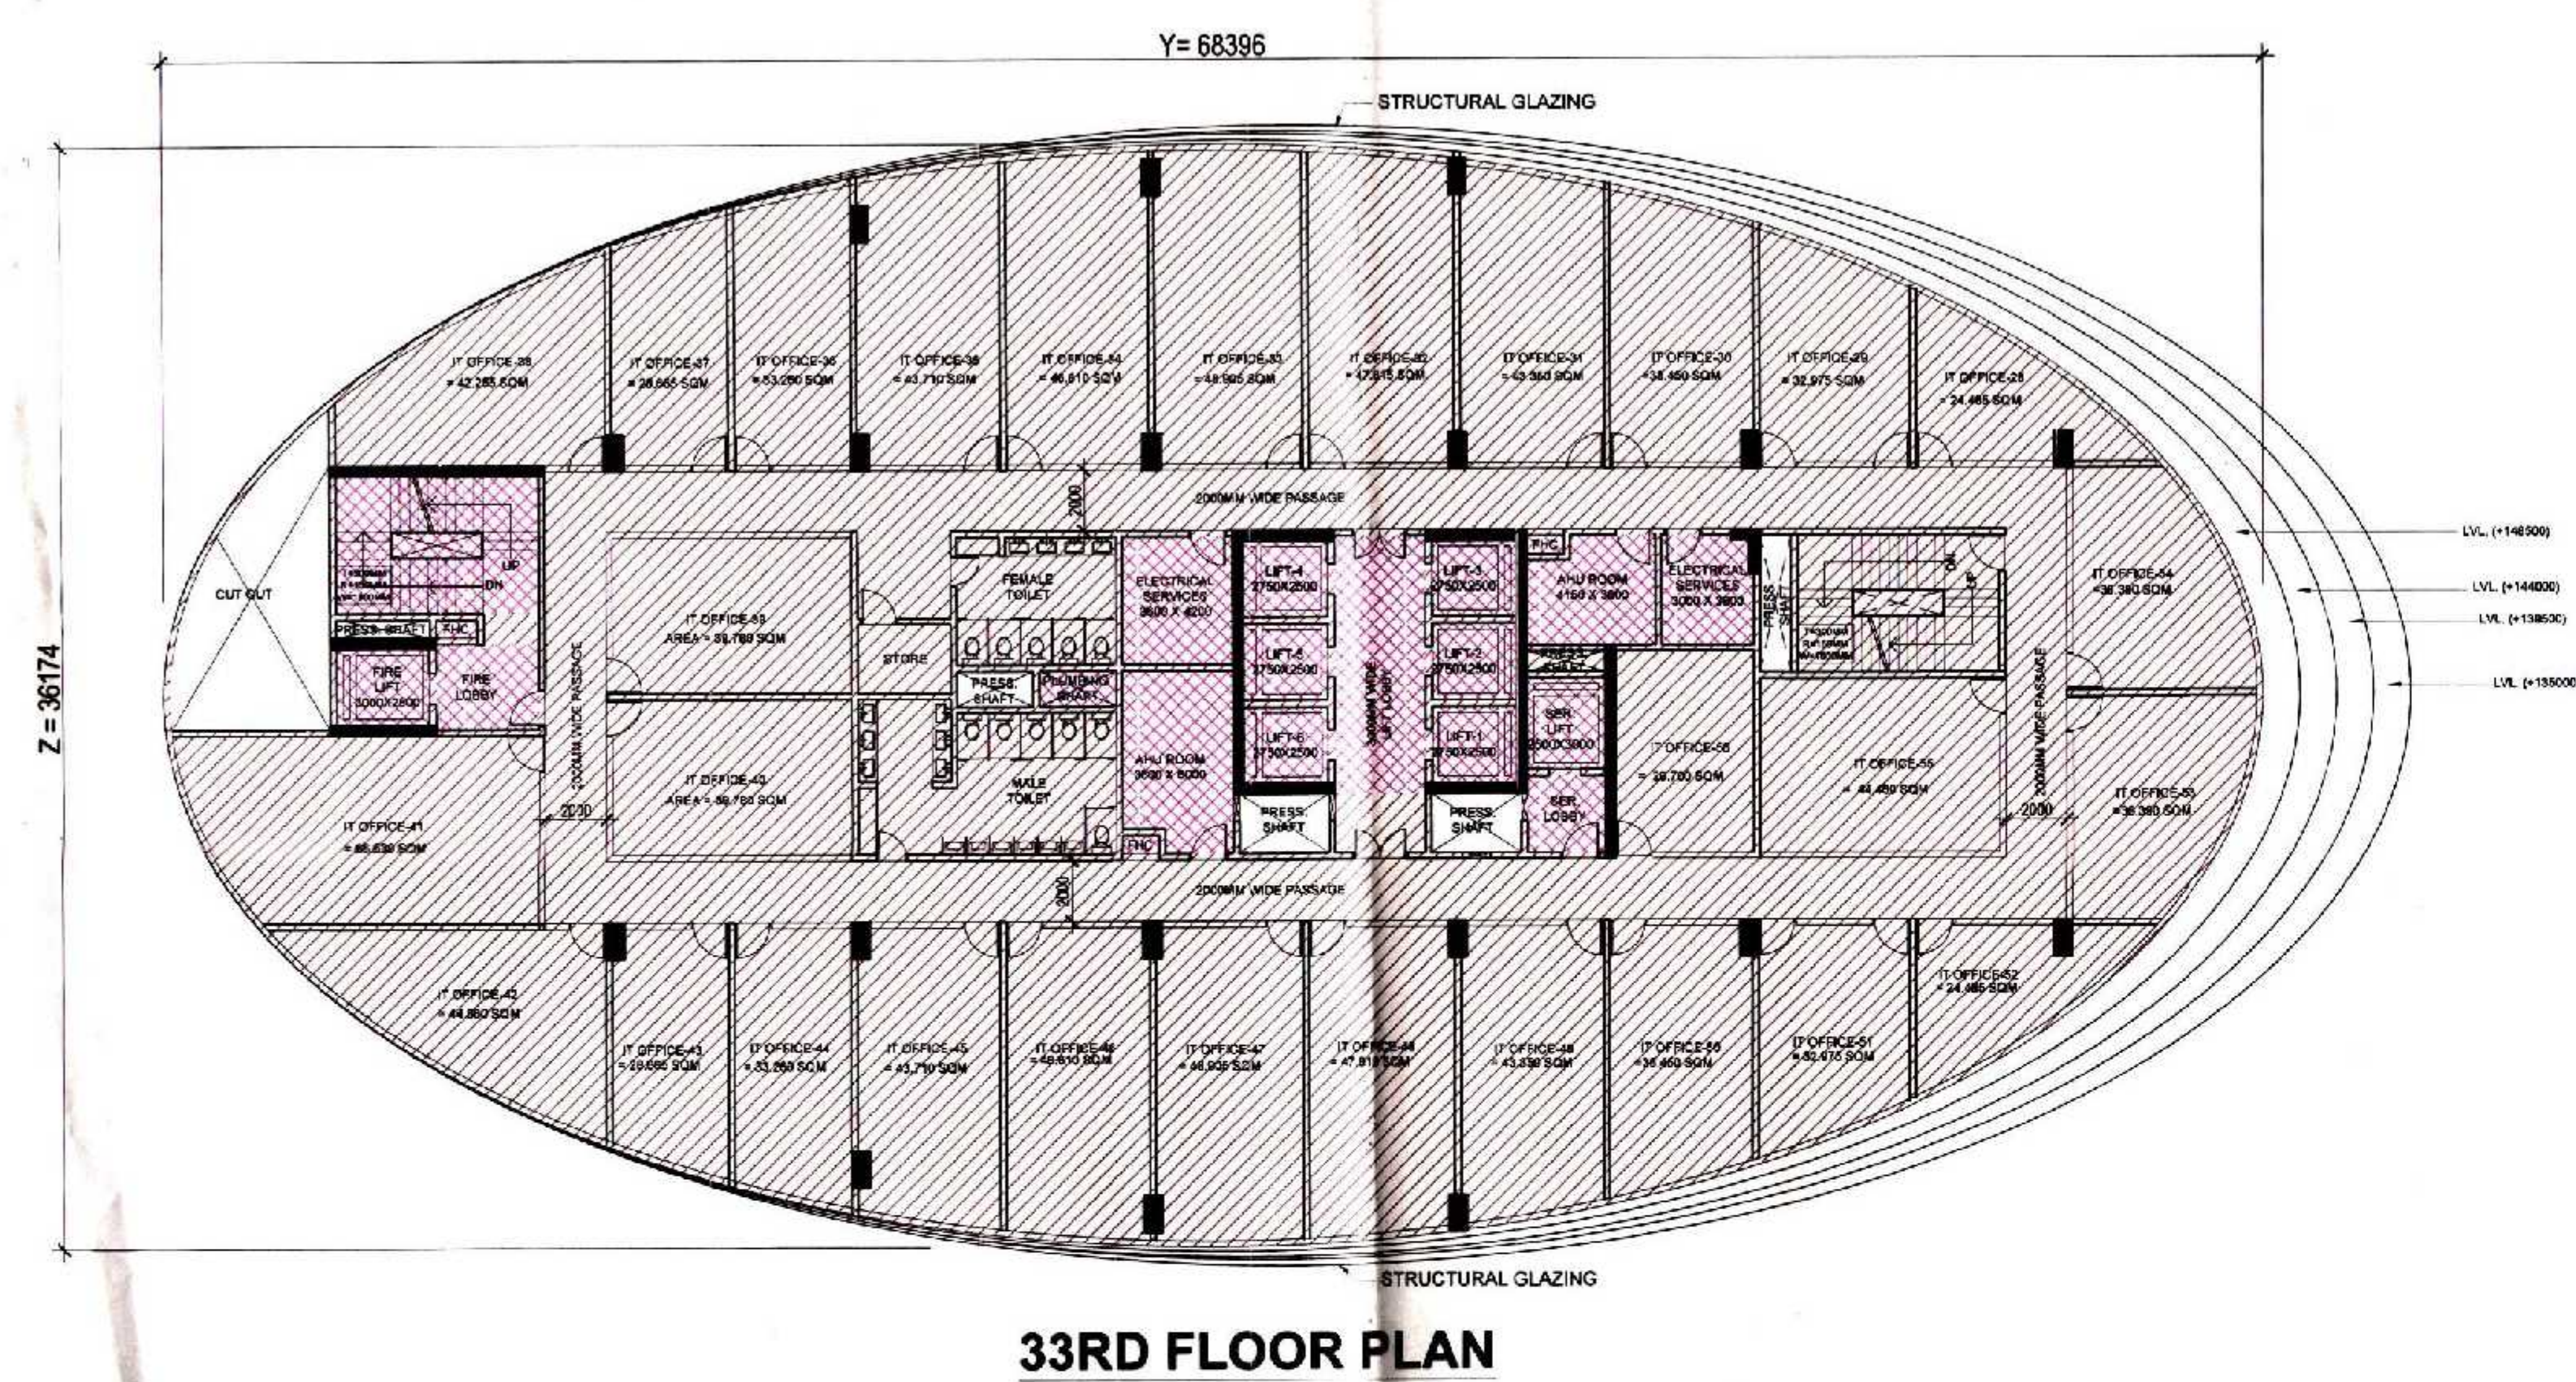

33RD FLOOR PLAN AREA DETAIL (IT-TOWER)									
ITEM	WIDTH	X	LENGTH	X	FACTOR	X	NOS	AREA (SQMT)	
Y x Z	68.396	X	36.174	X	1	X	1	2474.157	Y2
TOTAL = (Y Z)									
DEDUCTION AREA									
ITEM	WIDTH	X	LENGTH	X	FACTOR	X	NOS	AREA (SQMT)	
D1	16.318	X	12.834	X	0.5	X	2	209.099	
D2			P.LINE AREA				X	2	50.070
D3			P.LINE AREA				X	1	15.012
D4	19.413	X	10.925	X	0.5	X	2	212.087	
D5			P.LINE AREA				X	2	22.175
D6			P.LINE AREA				X	1	15.012
D7			P.LINE AREA				X	2	9.172
TOTAL AREA A =									2444.554
Y2-DEDUCTION AREA - TOTAL PLATE AREA									
SERVICES AREA									
ITEM	WIDTH	X	LENGTH	X	FACTOR	X	NOS	TOWER -1 AREA (SQMT)	
S1	6.600	X	4.500	X	1	X	1	29.700	
S2	1.340	X	0.600	X	1	X	1	0.804	
S3	3.000	X	2.500	X	1	X	1	7.500	
S4	3.340	X	2.800	X	1	X	1	9.352	
S5	2.500	X	1.150	X	1	X	1	2.875	
S6	3.600	X	4.200	X	1	X	1	15.120	
S7	3.600	X	5.200	X	1	X	1	18.720	
S8	2.200	X	0.800	X	1	X	1	1.760	
S9	1.200	X	0.600	X	1	X	2	1.440	
S10	2.750	X	2.500	X	1	X	6	41.250	
S11	2.750	X	0.800	X	1	X	1	2.200	
S12	4.150	X	2.800	X	1	X	1	11.620	
S13	3.000	X	3.600	X	1	X	1	10.800	
S14	2.500	X	3.000	X	1	X	1	7.500	
S15	2.500	X	2.500	X	1	X	1	6.250	
S16	3.000	X	8.460	X	1	X	1	25.380	
S17	6.693	X	6.350	X	0.5	X	1	21.350	
S18	7.418	X	7.038	X	0.5	X	1	26.104	
S19	19.460	X	2.420	X	0.667	X	1	31.411	
S20	5.218	X	6.350	X	1	X	1	33.134	
TOTAL SERVICE AREA									304.171
TOTAL PLATE AREA									
INTERNAL CUT-OUT AREA									
ITEM	WIDTH	X	LENGTH	X	FACTOR	X	NOS	TOWER -1 AREA (SQMT)	
C1	0.640	X	3.060	X	1.0	X	1	1.956	
C2	5.192	X	10.542	X	0.5	X	1	27.367	
C3	11.727	X	1.490	X	0.7	X	1	11.655	
C4	2.500	X	1.150	X	1.000	X	1	2.875	
C5	1.000	X	4.500	X	1.000	X	1	4.500	
C10	2.930	X	1.940	X	1.000	X	2	11.368	
TOTAL INTERNAL CUT-OUT AREA									59.729
TOTAL PLATE AREA - (SERVICE AREA + INTERNAL CUT-OUT AREA) - FAR AREA									2484.926
TOTAL 33RD FLOOR FAR AREA									2484.926

33RD FLOOR PLAN AREA DETAIL (IT-TOWER)									
ITEM	WIDTH	X	LENGTH	X	FACTOR	X	NOS	AREA (SQMT)	
Y x Z	68.396	X	36.174	X	1	X	1	2474.157	Y2
TOTAL = (Y Z)									
DEDUCTION AREA									
ITEM	WIDTH	X	LENGTH	X	FACTOR	X	NOS	AREA (SQMT)	
D1	16.318	X	12.834	X	0.5	X	2	209.099	
D2			P.LINE AREA				X	2	50.070
D3			P.LINE AREA				X	1	15.012
D4	19.413	X	10.925	X	0.5	X	2	212.087	
D5			P.LINE AREA				X	2	22.175
D6			P.LINE AREA				X	1	15.012
D7			P.LINE AREA				X	2	9.172
TOTAL AREA A =									2444.554
Y2-DEDUCTION AREA - TOTAL PLATE AREA									
SERVICES AREA									
ITEM	WIDTH	X	LENGTH	X	FACTOR	X	NOS	TOWER -1 AREA (SQMT)	
S1	6.600	X	4.500	X	1	X	1	29.700	
S2	1.340	X	0.600	X	1	X	1	0.804	
S3	3.000	X	2.500	X	1	X	1	7.500	
S4	3.340	X	2.800	X	1	X	1	9.352	
S5	2.500	X	1.150	X	1	X	1	2.875	
S6	3.600	X	4.200	X	1	X	1	15.120	
S7	3.600	X	5.200	X	1	X	1	18.720	
S8	2.200	X	0.800	X	1	X	1	1.760	
S9	1.200	X	0.600	X	1	X	2	1.440	
S10	2.750	X	2.500	X	1	X	6	41.250	
S11	2.750	X	0.800	X	1	X	1	2.200	
S12	4.150	X	2.800	X	1	X	1	11.620	
S13	3.000	X	3.600	X	1	X	1	10.800	
S14	2.500	X	3.000	X	1	X	1	7.500	
S15	2.500	X	2.500	X	1	X	1	6.250	
S16	3.000	X	8.460	X	1	X	1	25.380	
TOTAL SERVICE AREA									304.171
TOTAL PLATE AREA									
INTERNAL CUT-OUT AREA									
ITEM	WIDTH	X	LENGTH	X	FACTOR	X	NOS	TOWER -1 AREA (SQMT)	
C1	0.640	X	3.060	X	1.0	X	1	1.956	
C2	5.192	X	10.542	X	0.5	X	1	27.367	
C3	11.727	X	1.490	X	0.7	X	1	11.655	
C4	2.500	X	1.150	X	1.000	X	1	2.875	
C5	1.000	X	4.500	X	1.000	X	1	4.500	
C10	2.930	X	1.940	X	1.000	X	2	11.368	
TOTAL INTERNAL CUT-OUT AREA									59.729
TOTAL PLATE AREA - (SERVICE AREA + INTERNAL CUT-OUT AREA) - FAR AREA									2484.926
TOTAL 33RD FLOOR FAR AREA									2484.926

F.A.R. USAGE

IT/ITES

SERVICE

SUBMISSION

PROJECT: PROPOSED INSTITUTIONAL BUILDING AT SECTOR TECH ZONE-4, PLOT-7, GREATER NOIDA

M/S A.L. SOFTWARE PVT. LTD.

DRAWING TITLE: IT-TOWER 33RD & 34TH REFUGE FLOOR PLAN & AREA DETAILS

For A.L. Software Pvt. Ltd.

Auth. Sign/Director

OWNER'S SIGN

ARCHITECT'S SIGN

ACPL

ACPL Design Ltd.

SCALE: 1:200

DESIGN BY


DEALT BY

CHECKED BY


DATE: 08.04.2019

DRG. No.

SD/1089-31

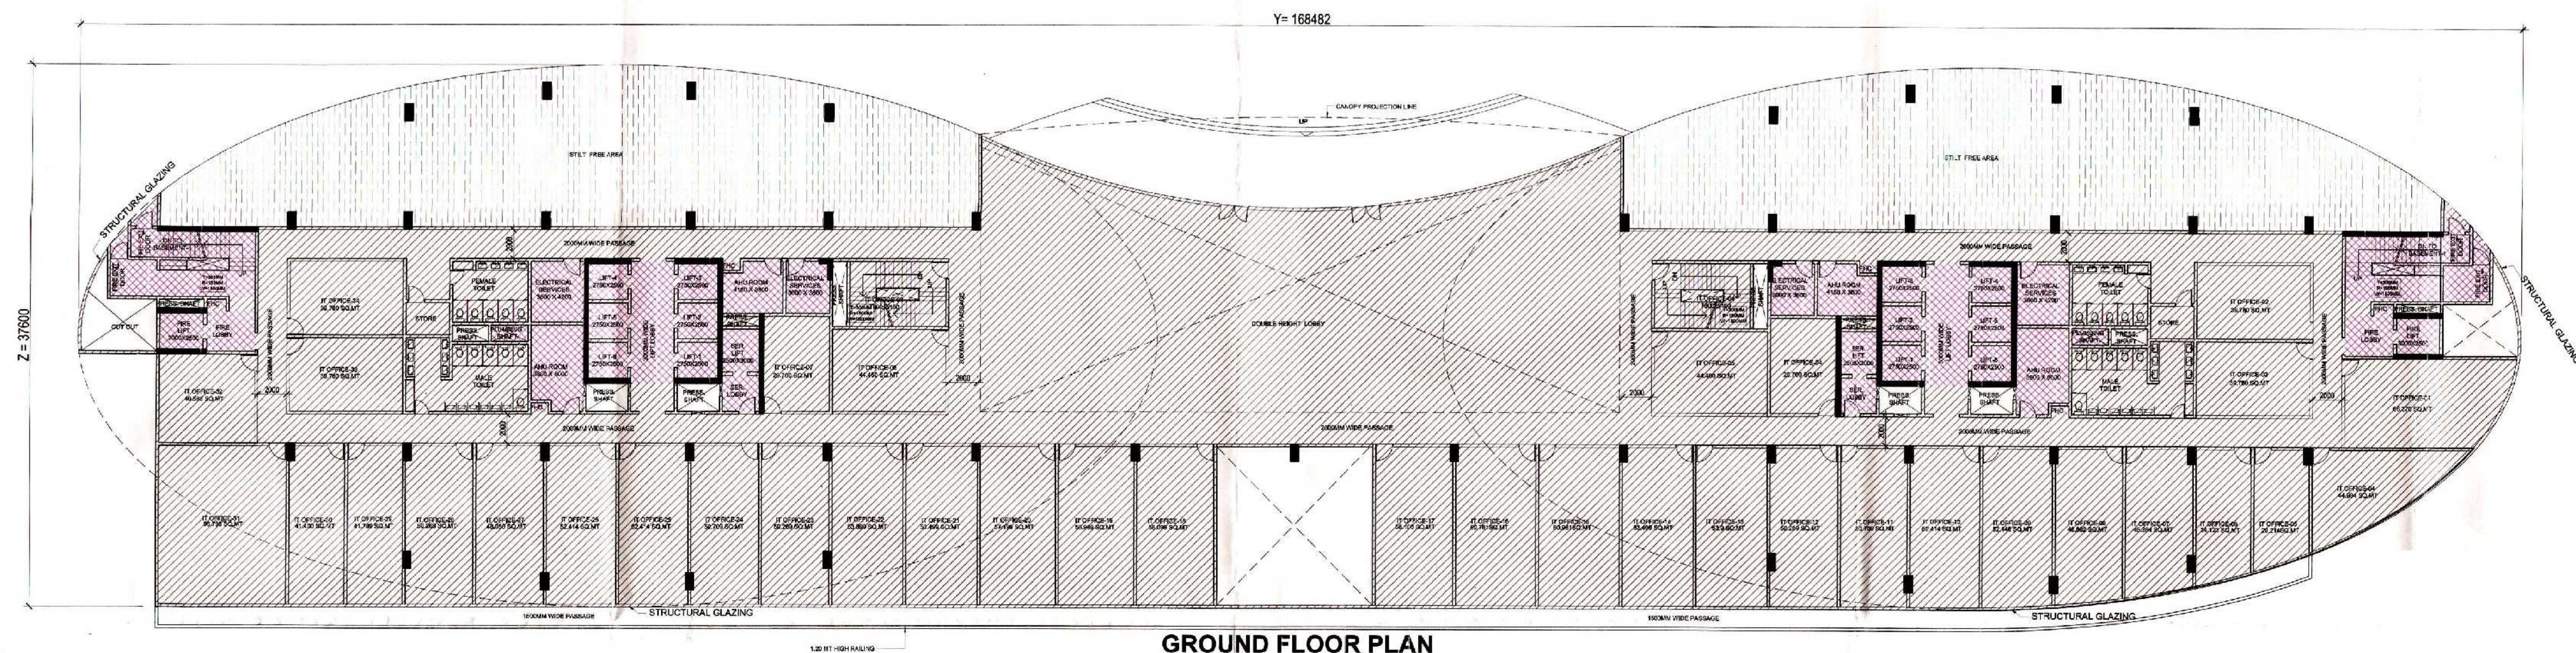

GROUND FLOOR PLAN

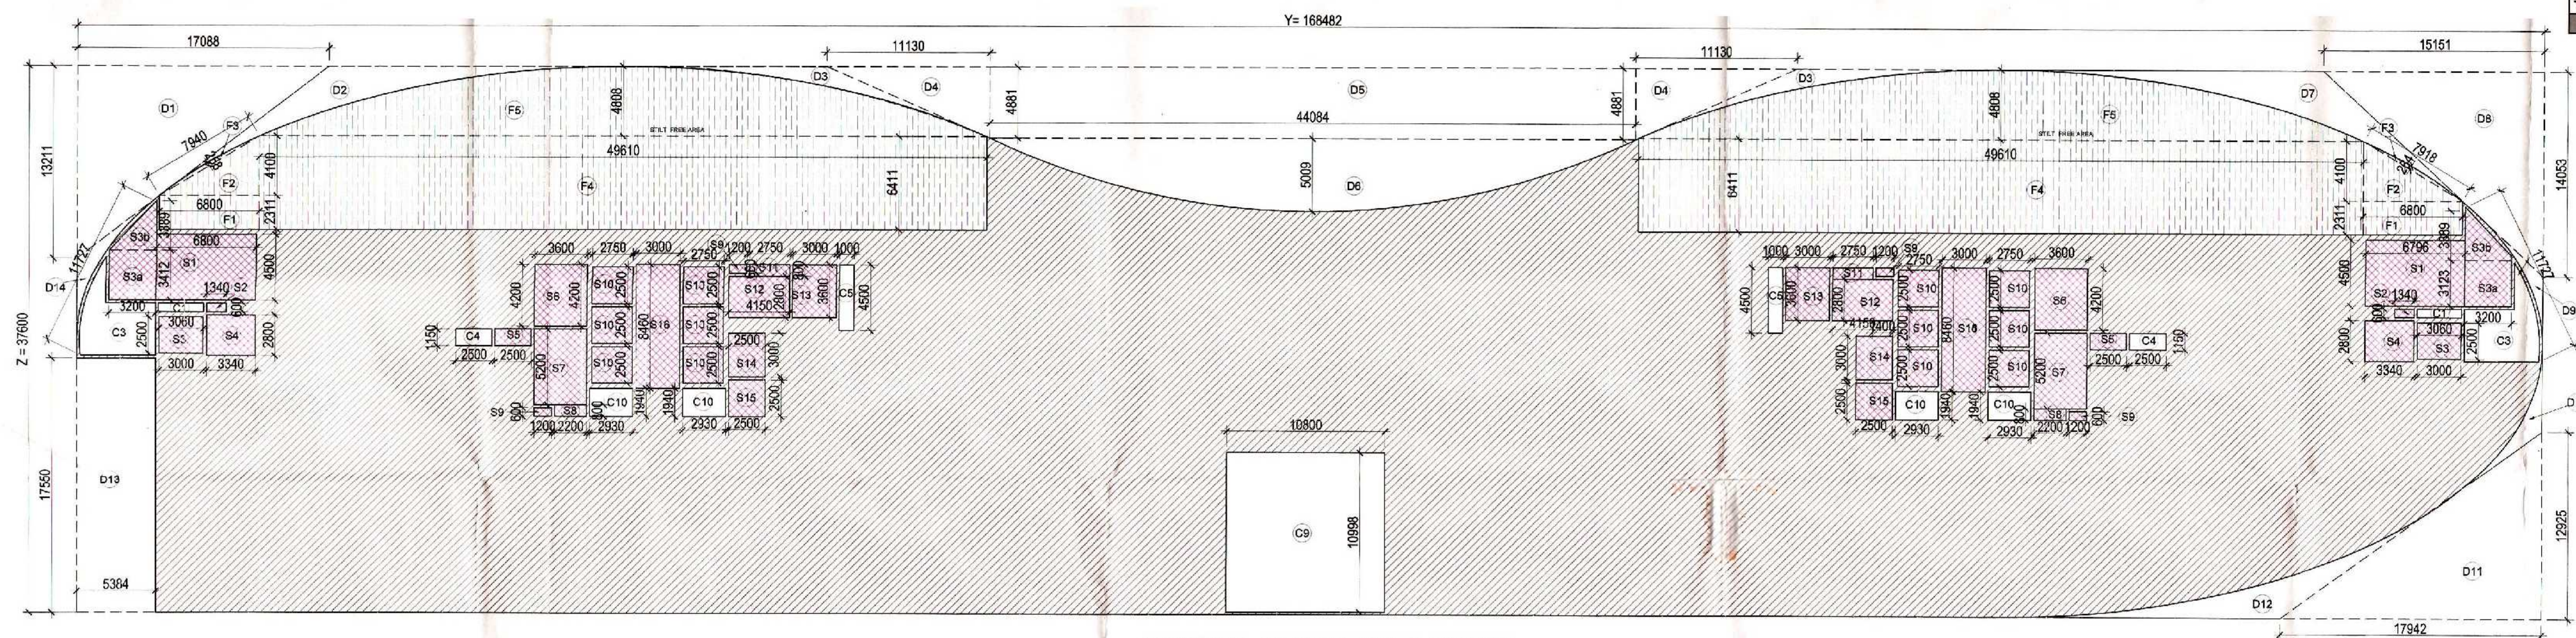

GROUND FLOOR AREA DETAIL

GROUND FLOOR AREA DETAIL IN F.A.R. (TOWER-1)									
ITEM	WIDTH	X	LENGTH	X	FACTOR	X	NOS	AREA (SQMT)	
Y x Z	168.482		37.600	X	1	X	1	6334.923	
TOTAL = (Y x Z)								6334.923	YZ
DEDUCTION AREA									
ITEM	WIDTH	X	LENGTH	X	FACTOR	X	NOS	AREA (SQMT)	
D1	17.088		13.211	X	0.5	X	1	112.875	
D2	P.LINE AREA						X	1	31.359
D3	P.LINE AREA						X	2	22.618
D4	11.130	X	4.881	X	0.5	X	2	54.326	
D5	44.084		4.881	X	1	X	1	215.174	
D6	44.084	X	5.009	X	0.667	X	1	147.285	
D7	P.LINE AREA						X	1	40.284
D8	15.151	X	14.053	X	0.5	X	1	106.459	
D9	P.LINE AREA						X	1	3.581
D10	P.LINE AREA						X	1	6.613
D11	17.942	X	12.925	X	0.5	X	1	115.950	
D12	P.LINE AREA						X	1	27.350
D13	5.384	X	17.550	X	1	X	1	94.489	
D14	P.LINE AREA						X	1	5.714
TOTAL AREA =								984.076	
YZ - (DEDUCTION AREA) = GROUND FLOOR PLATE AREA								5350.847	
TOTAL GROUND FLOOR PLATE AREA =								5350.847	
SERVICES AREA									
ITEM	WIDTH	X	LENGTH	X	FACTOR	X	NO'S	TOWER-1 AREA (SQMT)	
S1	6.800	X	4.500	X	1	X	2	61.200	
S2	1.340	X	0.600	X	1	X	2	1.608	
S3	3.000	X	2.500	X	1	X	2	15.000	
S3a	3.200	X	3.412	X	1	X	2	21.837	
S3b	3.200	X	3.389	X	0.5	X	2	10.845	
S4	3.340	X	2.800	X	1	X	2	18.704	
S5	2.500	X	1.150	X	1	X	2	5.750	
S6	3.600	X	4.200	X	1	X	2	30.240	
S7	3.600	X	5.200	X	1	X	2	37.440	
S8	2.200	X	0.800	X	1	X	2	3.520	
S9	1.200	X	0.600	X	1	X	4	2.880	
S10	2.750	X	2.500	X	1	X	12	82.500	
S11	2.750	X	0.800	X	1	X	2	4.400	
S12	4.150	X	2.800	X	1	X	2	23.240	
S13	3.000	X	3.600	X	1	X	2	21.600	
S14	2.500	X	3.000	X	1	X	2	15.000	
S15	2.500	X	2.500	X	1	X	2	12.500	
S16	3.000	X	8.460	X	1	X	2	50.760	
TOTAL SERVICE AREA								419.024	
INTERNAL CUT-OUT AREA									
ITEM	WIDTH	X	LENGTH	X	FACTOR	X	NO'S	TOWER-1 AREA (SQMT)	
C1	0.600	X	3.060	X	1	X	2	3.672	
C3	20.971						X	2	41.942
C4	2.500	X	1.150	X	1	X	2	5.750	
C5	1.000	X	4.500	X	1	X	2	9.000	
C9	10.800	X	10.998	X	1	X	1	118.778	
C10	2.930	X	1.940	X	1	X	4	22.737	
TOTAL INTERNAL CUT OUT AREA								201.879	
STILT FREE AREA									
ITEM	WIDTH	X	LENGTH	X	FACTOR	X	NO'S	TOWER-1 AREA (SQMT)	
F1	6.800	X	2.311	X	1	X	2	31.430	
F2	6.800	X	4.100	X	0.5	X	2	27.880	
F3	7.940	X	0.258	X	0.667	X	2	2.733	
F4	49.610	X	6.411	X	1	X	2	636.099	
F5	49.610	X	4.808	X	0.667	X	2	318.192	
TOTAL STILT FREE AREA								1016.334	
TOTAL PLATE AREA - INTERNAL CUTOUT - STILT - SERVICES AREA = FAR AREA								3713.610	
TOTAL GROUND FLOOR FAR AREA =								3713.610	

F.A.R. USAGE

IT/ITES

FREE AREA

SERVICE

SUBMISSION

PROJECT: PROPOSED INSTITUTIONAL BUILDING AT SECTOR TECH ZONE-4, PLOT-7, GREATER NOIDA

M/S A.L. SOFTWARE PRIVATE LIMITED

DRAWING TITLE: IT-TOWER GROUND FLOOR PLAN & AREA DETAILS

APPROVED

For A.L. Software Pvt. Ltd.

Auth: Sign/Director

OWNER'S SIGN

ARCHITECT'S SIGN

ACPL

ACPL Design Ltd.


SCALE: 1:200

DEAL: BY


CHECKED BY

DATE: 08.04.2019


DRG. No. SD/1089-20

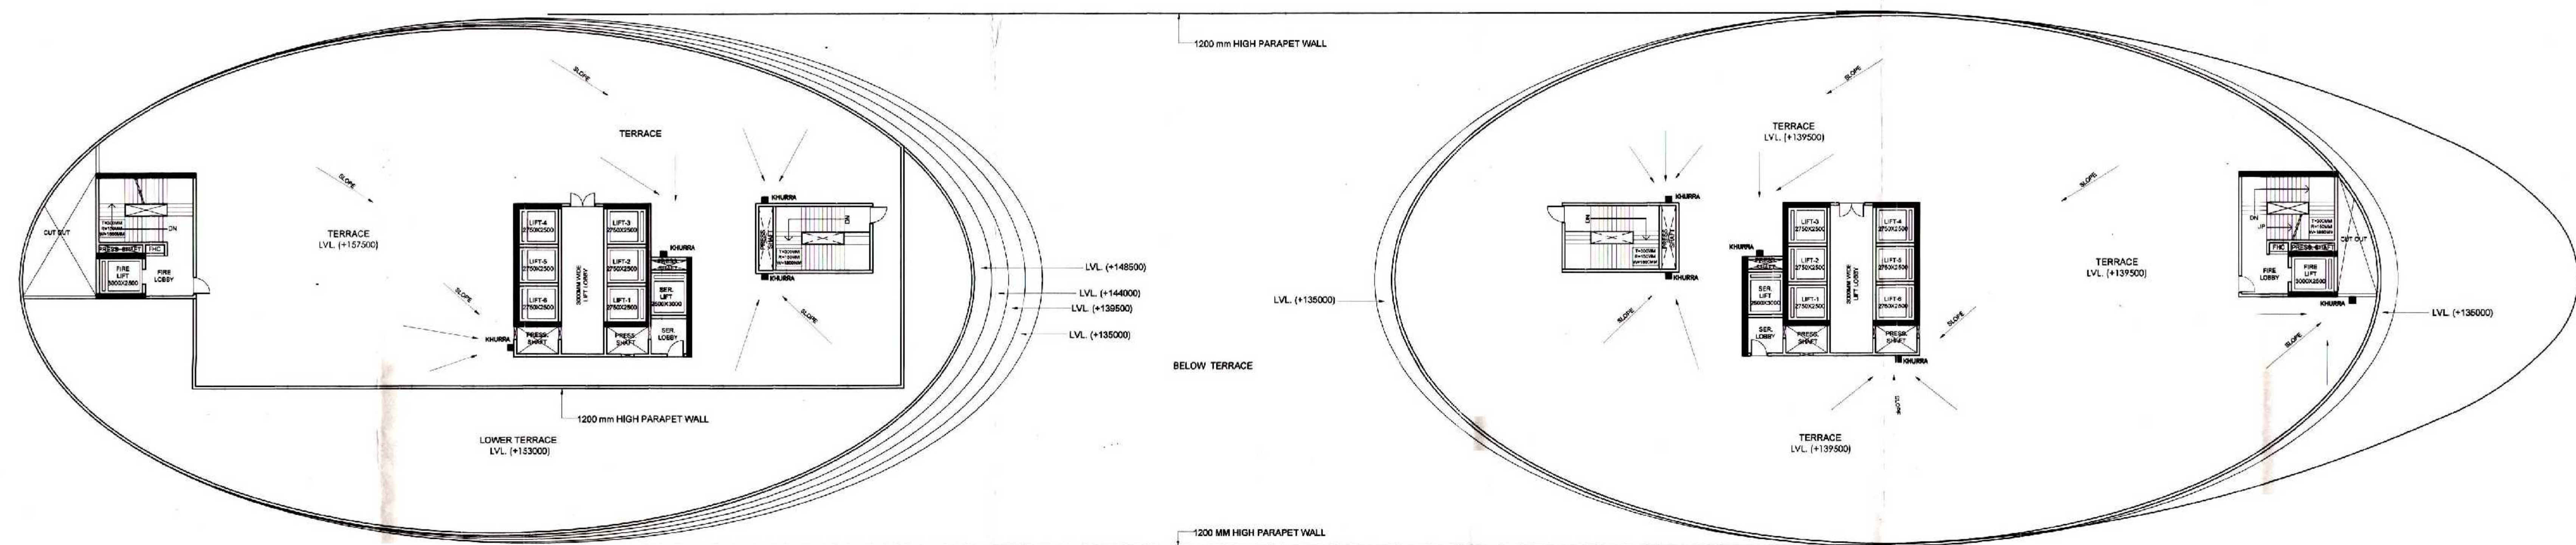

TERRACE PLAN

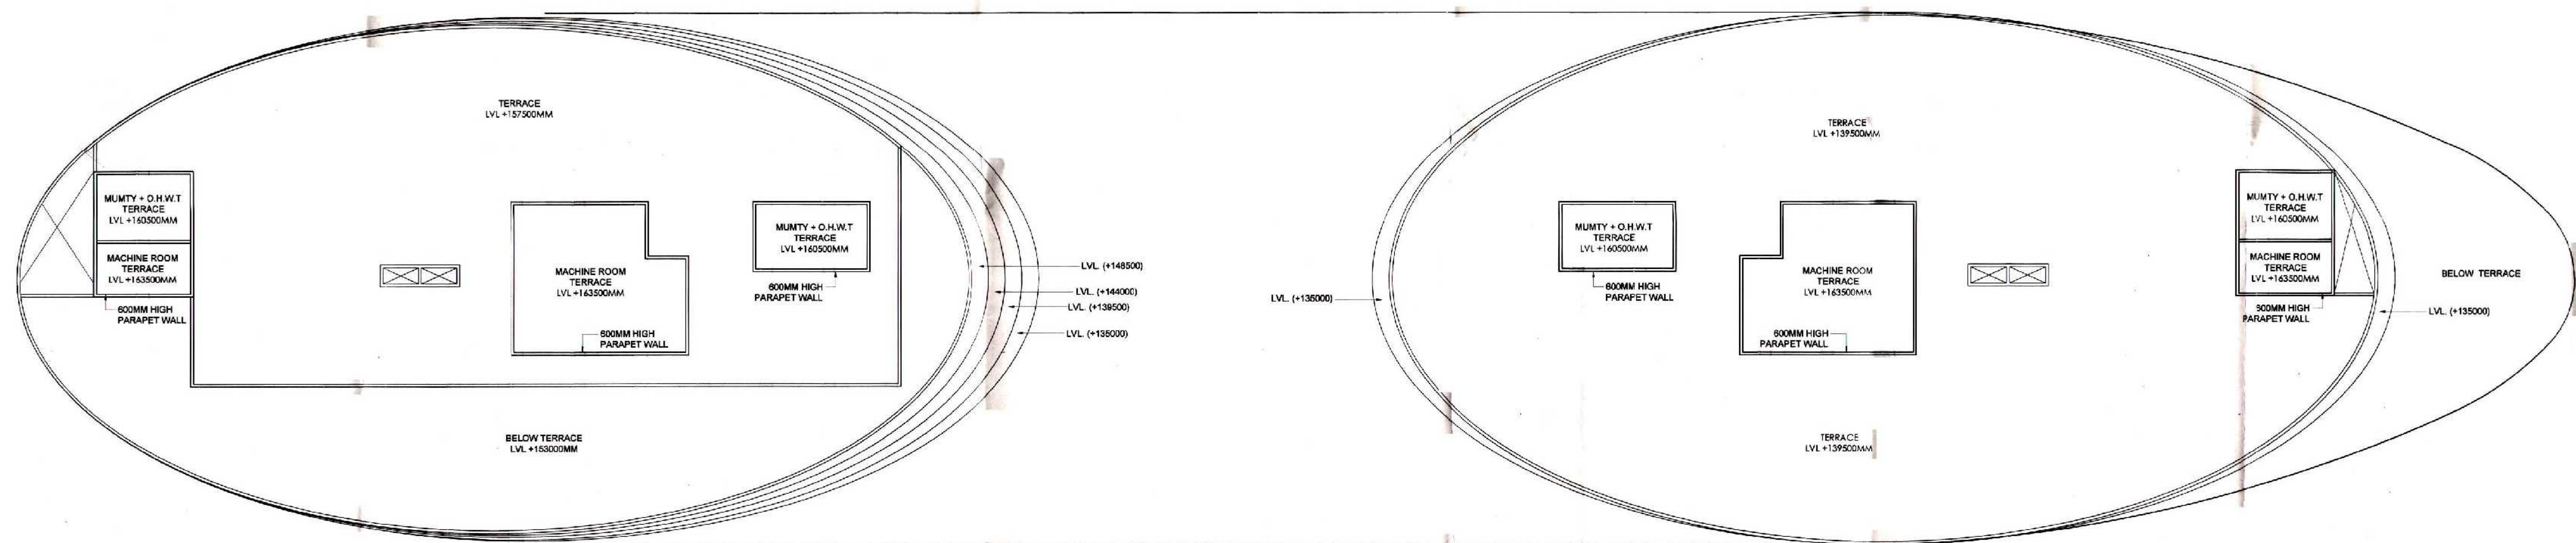

ROOF PLAN

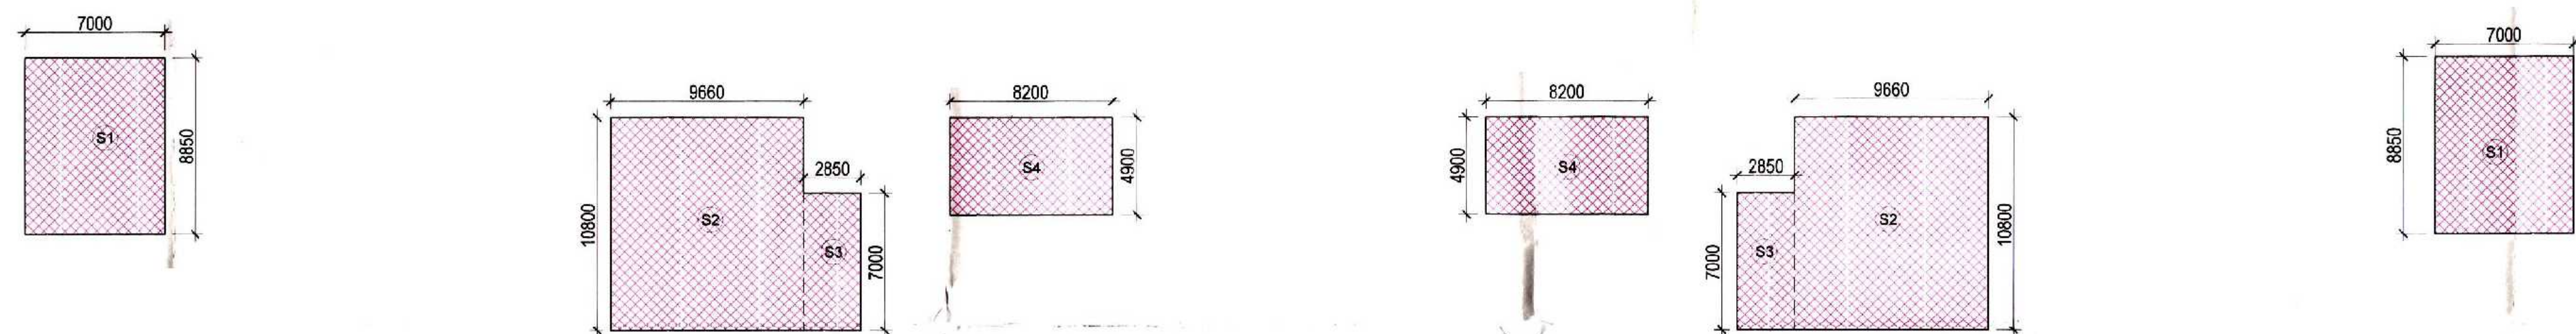

MUMYT + MACHINE ROOM AREA DETAIL

MUMTY+MACHINE ROOM AREA									
ITEM	WIDTH	X	LENGTH	X	FACTOR	X	NO'S	TOWER -1 AREA	
S1	7.000	X	8.850	X	2	X	2	247.800	
S2	9.660	X	10.800	X	4	X	2	834.624	
S3	2.850	X	7.000	X	4	X	2	159.600	
S4	8.200	X	4.900	X	4	X	2	321.440	
MUMTY+MACHINE ROOM+OHT AREA								1563.464	

F.A.R. USAGE
SERVICE

SUBMISSION	
PROJECT: PROPOSED INSTITUTIONAL BUILDING AT SECTOR TECH ZONE-4, PLOT-7, GREATER NOIDA M/S A.L. SOFTWARE PVT. LTD.	
DRAWING TITLE: IT-TOWER TERRACE/ROOF PLAN & AREA DETAILS	
APPROVED 22/12/2019 Valid From Date: 5 years	
For A.L. Software Pvt. Ltd. Architect's Sign	
OWNER'S SIGN	ARCHITECT'S SIGN
ACPL ACPL Design Ltd. ISO 9001:2008 Accredited Planning 100, Sector 10, Noida U.P. 201301 Tel: 0120-2600000 Fax: 0120-2600001 Email: info@acpl.co.in Website: www.acpl.co.in ARCHITECT MUMTET SHANGARI CHATEAU 100, Sector 10, Noida U.P. 201301 Tel: 0120-2600000 Fax: 0120-2600001 Email: info@acpl.co.in Website: www.acpl.co.in	
SCALE: 1:200	DATE: 08.04.2019
DESIGN BY	CHECKED BY
	DRG. No. SD/1089-32