



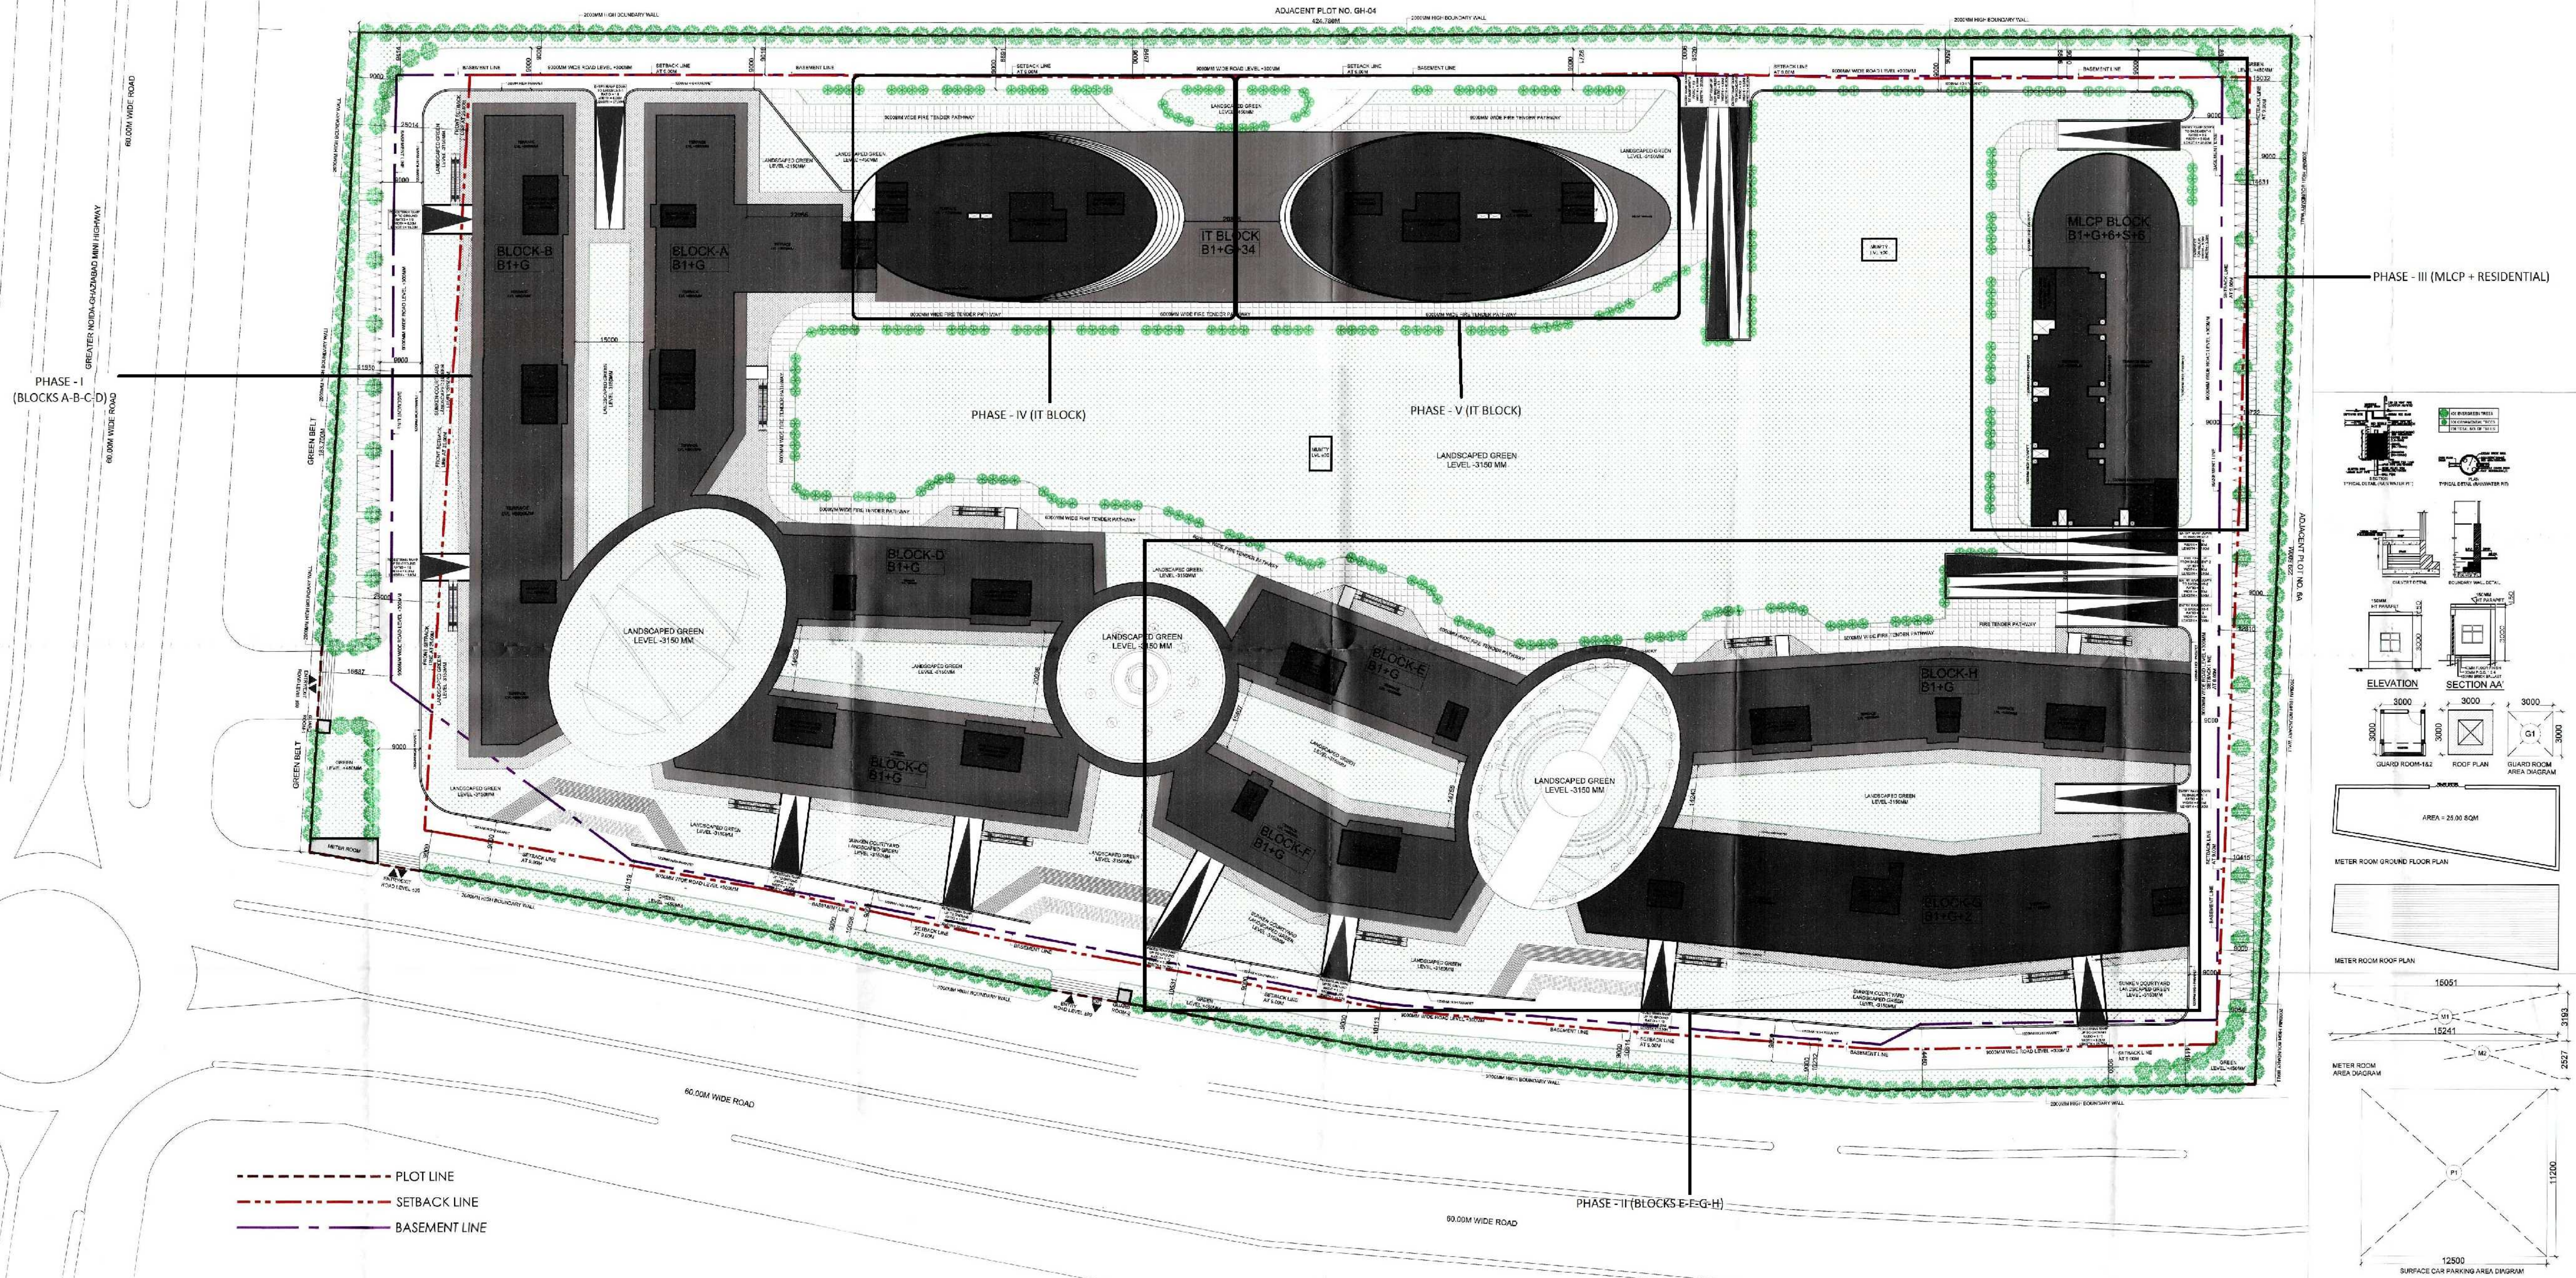


AREA DETAIL														
FLOORS	IT TOWER		SERVICE AREA	NON F.A.R. AREA	COMMERCIAL BLOCK				IT/ITES (75%)		MLCP BLOCK		BASEMENT AREA	TOTAL AREA
	IT/ITES (75%)	INSTITUTIONAL FACILITY (11.8%)			COMMERCIAL (10%)	INSTITUTIONAL FACILITY (11.8%)	G. ROOM	N. ROOM	EL. STAIRCASES	INSTITUTIONAL FACILITY (11.8%)	RESIDENTIAL (4.2%)			
	F.A.R. AREA	F.A.R. AREA			F.A.R. AREA	SERVICE AREA	F.A.R. AREA	SERVICE AREA	F.A.R. AREA	F.A.R. AREA	F.A.R. AREA			
BASEMENT-2 FLOOR	0.00	0.00	0.00	0.00	0.00	0.00	0.00	0.00	0.00	0.00	0.00	2748.455	70956.602	71667.057
BASEMENT-1 FLOOR	3245.480	1697.027	0.00	0.00	10165.211	470.895	7861.585	310.185	18,000	75,000	77.000	0.00	0.00	26799.087
GROUND FLOOR	3218.704	0.00	0.00	0.00	2977.786	235.465	8352.340	746.916	0.00	0.00	0.00	1602.846	14402.152	3468.071
1st FLOOR	4745.707	0.00	0.00	0.00	2932.851	235.465	8352.340	746.916	0.00	0.00	0.00	7016.555	6127.574	2442.340
2nd FLOOR	3889.071	0.00	0.00	0.00	1036.546	179.161	0.00	0.00	0.00	0.00	0.00	3889.071	632.600	2442.340
3rd FLOOR	3889.071	0.00	0.00	0.00	0.00	0.00	0.00	0.00	0.00	0.00	0.00	3889.071	632.600	2442.340
4th FLOOR	3889.071	0.00	0.00	0.00	0.00	0.00	0.00	0.00	0.00	0.00	0.00	3889.071	632.600	2442.340
5th REFUGE FLOOR	3889.071	0.00	0.00	0.00	0.00	0.00	0.00	0.00	0.00	0.00	0.00	3889.071	632.600	2442.340
6th FLOOR	3889.071	0.00	0.00	0.00	0.00	0.00	0.00	0.00	0.00	0.00	0.00	3889.071	632.600	2442.340
7th FLOOR	3889.071	0.00	0.00	0.00	0.00	0.00	0.00	0.00	0.00	0.00	0.00	3889.071	632.600	2442.340
8th FLOOR	3889.071	0.00	0.00	0.00	0.00	0.00	0.00	0.00	0.00	0.00	0.00	3889.071	632.600	2442.340
9th REFUGE FLOOR	3889.071	0.00	0.00	0.00	0.00	0.00	0.00	0.00	0.00	0.00	0.00	3889.071	632.600	2442.340
10th FLOOR	3889.071	0.00	0.00	0.00	0.00	0.00	0.00	0.00	0.00	0.00	0.00	3889.071	632.600	2442.340
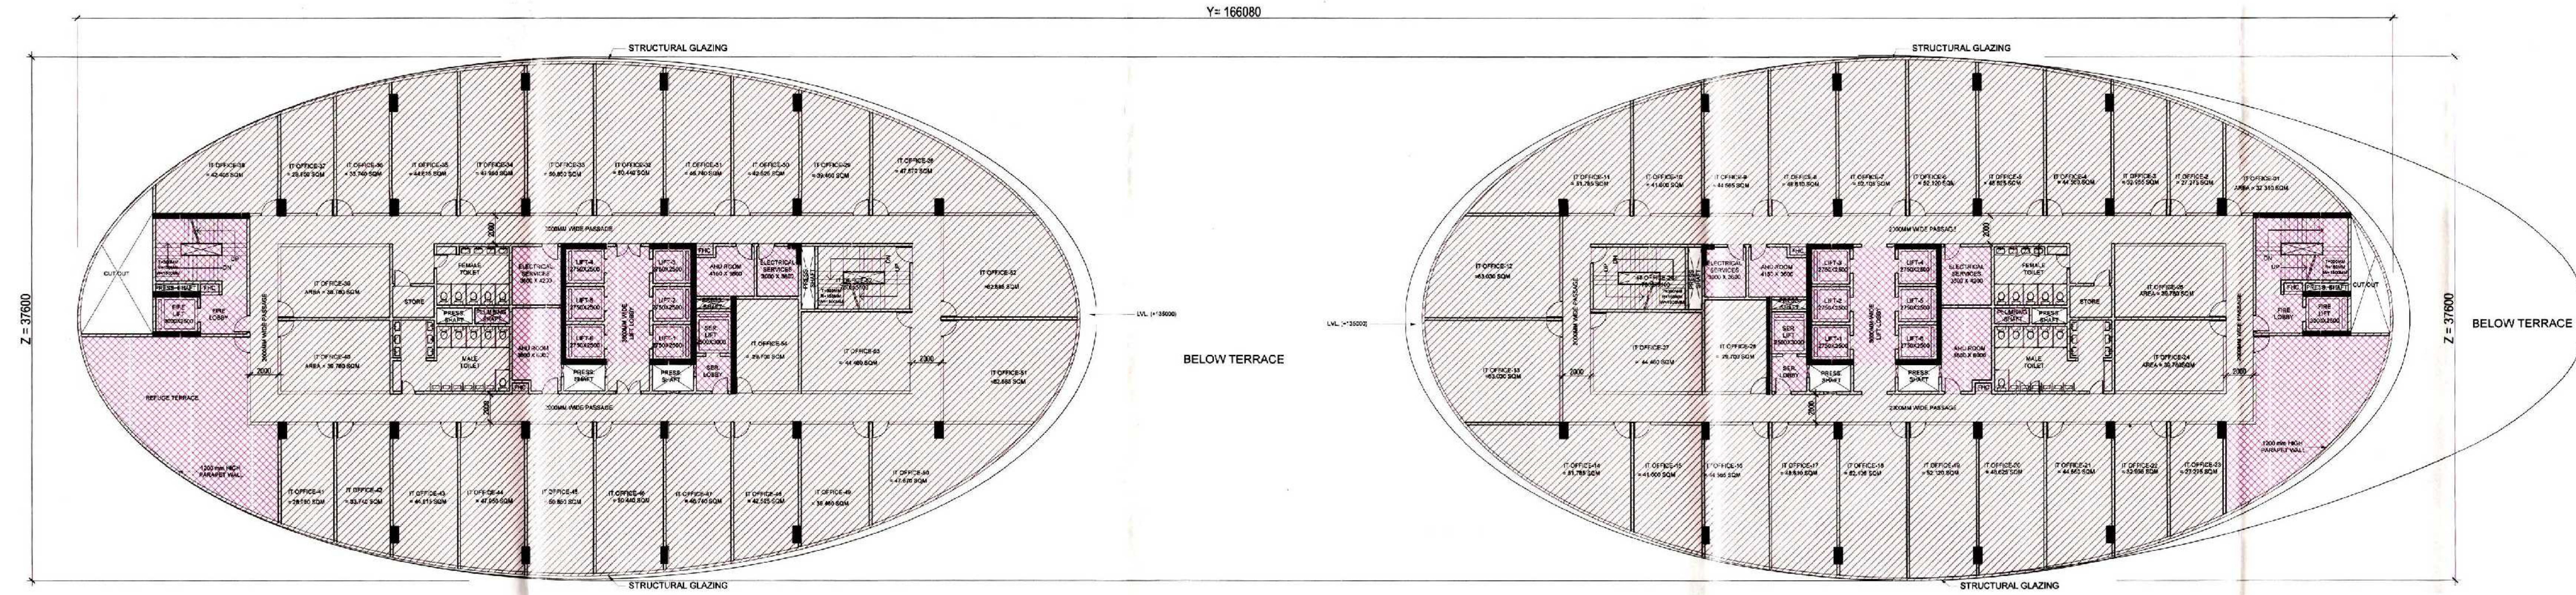

30TH REFUGE FLOOR PLAN


30TH FLOOR PLAN FAR AREA DETAIL (IT-TOWER)									
ITEM	WIDTH	X	LENGTH	X	FACTOR	X	NOS	AREA (SQMT)	
Y x Z	166.08	X	37.600	X	1	X	1	6244.608	
TOTAL = (Y x Z)									Y2
DEDUCTION AREA									
ITEM	WIDTH	X	LENGTH	X	FACTOR	X	NOS	AREA (SQMT)	
D1	16.318	X	13.527	X	0.5	X	2	220.734	
D2	P.LINE AREA								76.808
D3	P.LINE AREA								11.556
D4	23.983	X	10.006	X	0.5	X	2	239.974	
D5	P.LINE AREA								41.904
D6	P.LINE AREA								11.556
D7	P.LINE AREA								9.732
D8	18.514	X	11.989	X	0.5	X	2	221.964	
D9	P.LINE AREA								19.216
D10	P.LINE AREA								39.562
D11	P.LINE AREA								65.538
D12	15.214	X	13.527	X	0.5	X	2	205.800	
D13	P.LINE AREA								9.142
D14	24.486	X	37.596	X	1	X	1	920.625	
TOTAL AREA A =									3084.110
Y2- DEDUCTION AREA = TOTAL PLATE AREA									4150.496
SERVICE AREA									
ITEM	WIDTH	X	LENGTH	X	FACTOR	X	NOS	TOWER -1 AREA (SQMT)	
S1	6.600	X	4.500	X	1	X	2	59.400	
S2	1.340	X	0.600	X	1	X	2	1.608	
S3	3.000	X	2.500	X	1	X	2	15.000	
S4	3.340	X	2.800	X	1	X	2	18.704	
S5	2.500	X	1.150	X	1	X	2	5.750	
S6	3.600	X	4.200	X	1	X	2	30.240	
S7	3.600	X	5.200	X	1	X	2	37.440	
S8	2.200	X	0.800	X	1	X	2	3.520	
S9	1.200	X	0.600	X	1	X	4	2.880	
S10	2.750	X	2.500	X	1	X	12	82.500	
S11	2.750	X	0.800	X	1	X	2	4.400	
S12	4.150	X	2.800	X	1	X	2	23.240	
S13	3.000	X	2.600	X	1	X	2	15.600	
S14	2.500	X	3.000	X	1	X	2	15.000	
S15	2.500	X	2.500	X	1	X	2	12.500	
S16	3.000	X	8.460	X	1	X	2	50.760	
S17	6.693	X	6.350	X	0.5	X	1	21.250	
S18	7.418	X	7.038	X	0.5	X	1	26.104	
S19	19.460	X	2.420	X	0.567	X	1	31.411	
S20	5.218	X	6.350	X	1	X	1	33.134	
S21	3.683	X	6.350	X	1	X	1	23.387	
S22	5.849	X	6.350	X	0.5	X	1	18.571	
S23	5.883	X	6.386	X	0.5	X	1	18.784	
S24	17.316	X	2.116	X	0.667	X	1	24.439	
TOTAL SERVICE AREA									586.473
INTERNAL CUT-OUT AREA									
ITEM	WIDTH	X	LENGTH	X	FACTOR	X	NOS	TOWER -1 AREA (SQMT)	
C1	0.640	X	3.060	X	1.0	X	1	1.956	
C2	5.192	X	10.542	X	0.5	X	1	27.367	
C3	11.727	X	1.490	X	0.667	X	1	11.655	
C4	2.500	X	1.150	X	1.000	X	2	5.750	
C5	1.000	X	4.500	X	1.000	X	2	9.000	
C6	2.740	X	8.379	X	0.500	X	1	11.479	
C7	8.820	X	0.861	X	0.667	X	1	5.065	
C10	2.930	X	1.940	X	1.000	X	4	22.737	
TOTAL INTERNAL CUT-OUT AREA									95.011
TOTAL PLATE AREA - (SERVICE AREA + INTERNAL CUT-OUT AREA) = FAR AREA									3473.863
TOTAL 30TH FLOOR FAR AREA									3473.863

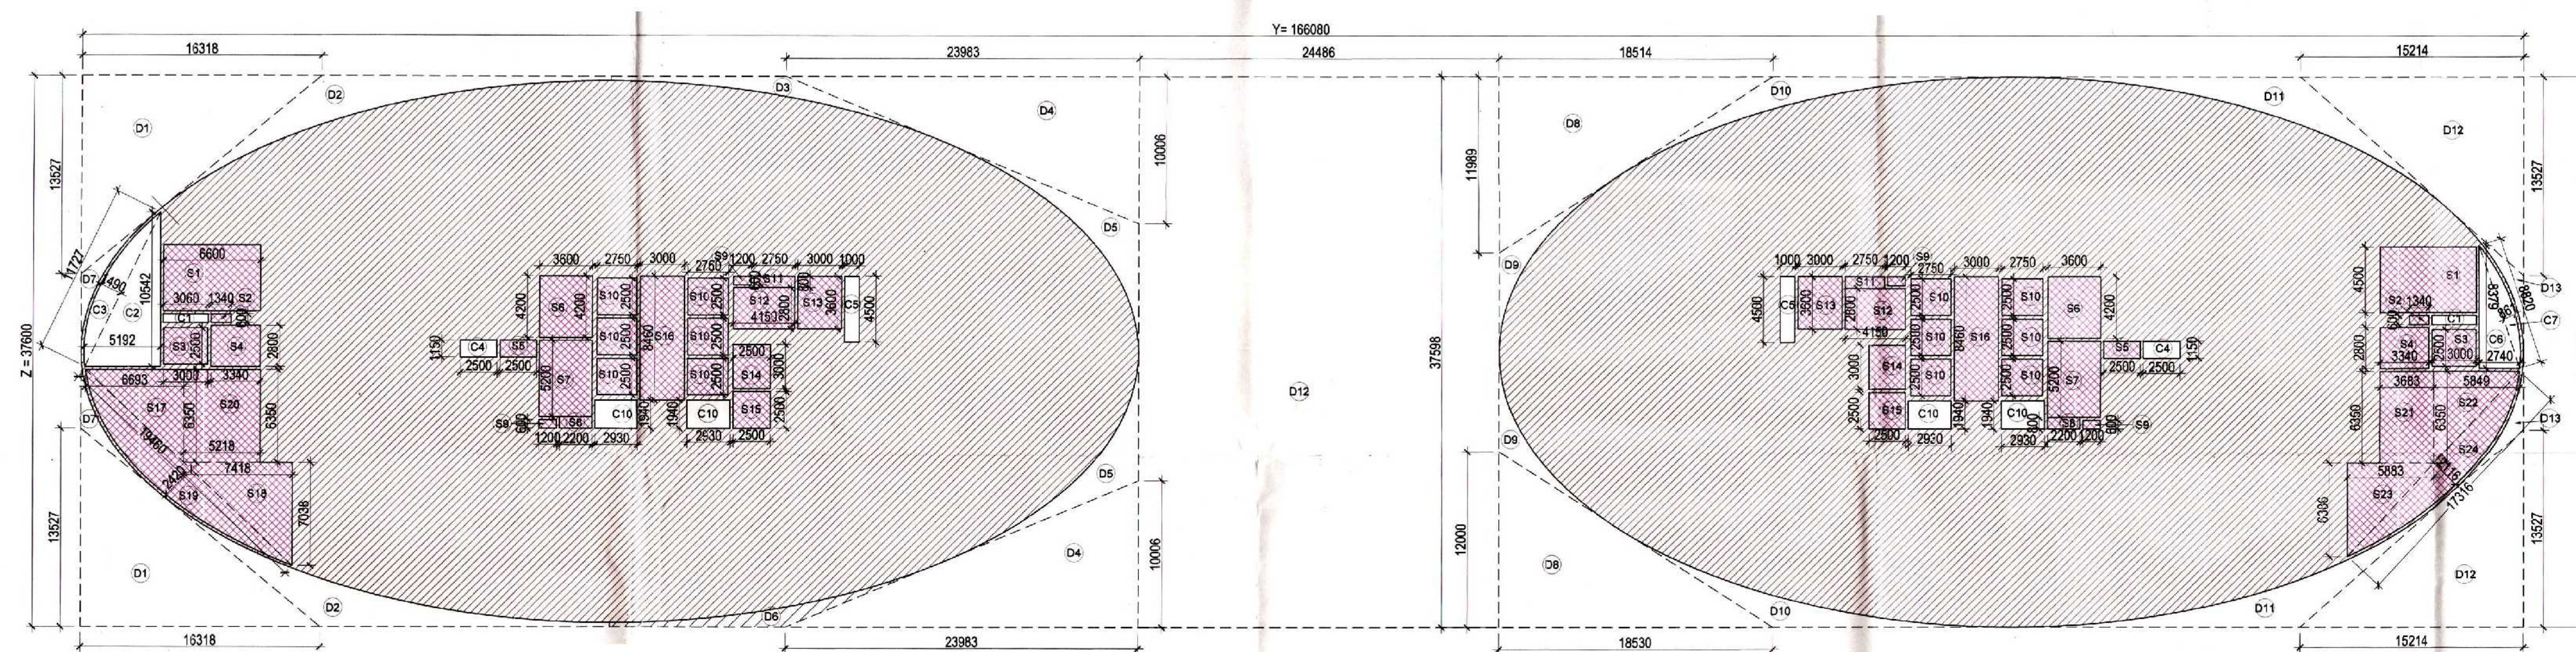

30TH REFUGE FLOOR PLAN
AREA DETAIL

F.A.R. USAGE
IT/ITES
SERVICE

SUBMISSION	
PROJECT: PROPOSED INSTITUTIONAL BUILDING AT SECTOR TECH ZONE-4, PLOT-7, GREATER NOIDA M/S A.L. SOFTWARE PVT.LTD.	
DRAWING TITLE: IT-TOWER 30TH REFUGE FLOOR PLAN & AREA DETAILS	
For A.L. Software Pvt. Ltd. Auto-sign Director	KULDEEP SHANSHARI ARCHITECT
OWNER'S SIGN	ARCHITECT'S SIGN.
ARCHITECT: ACPL ACPL Design Ltd	ISO 9001:2008 Architecture Engineering Planning
SCALE 1:200	DATE 08.04.2019
DESIGN BY	CHECKED BY DRG. No. SD/1089-29

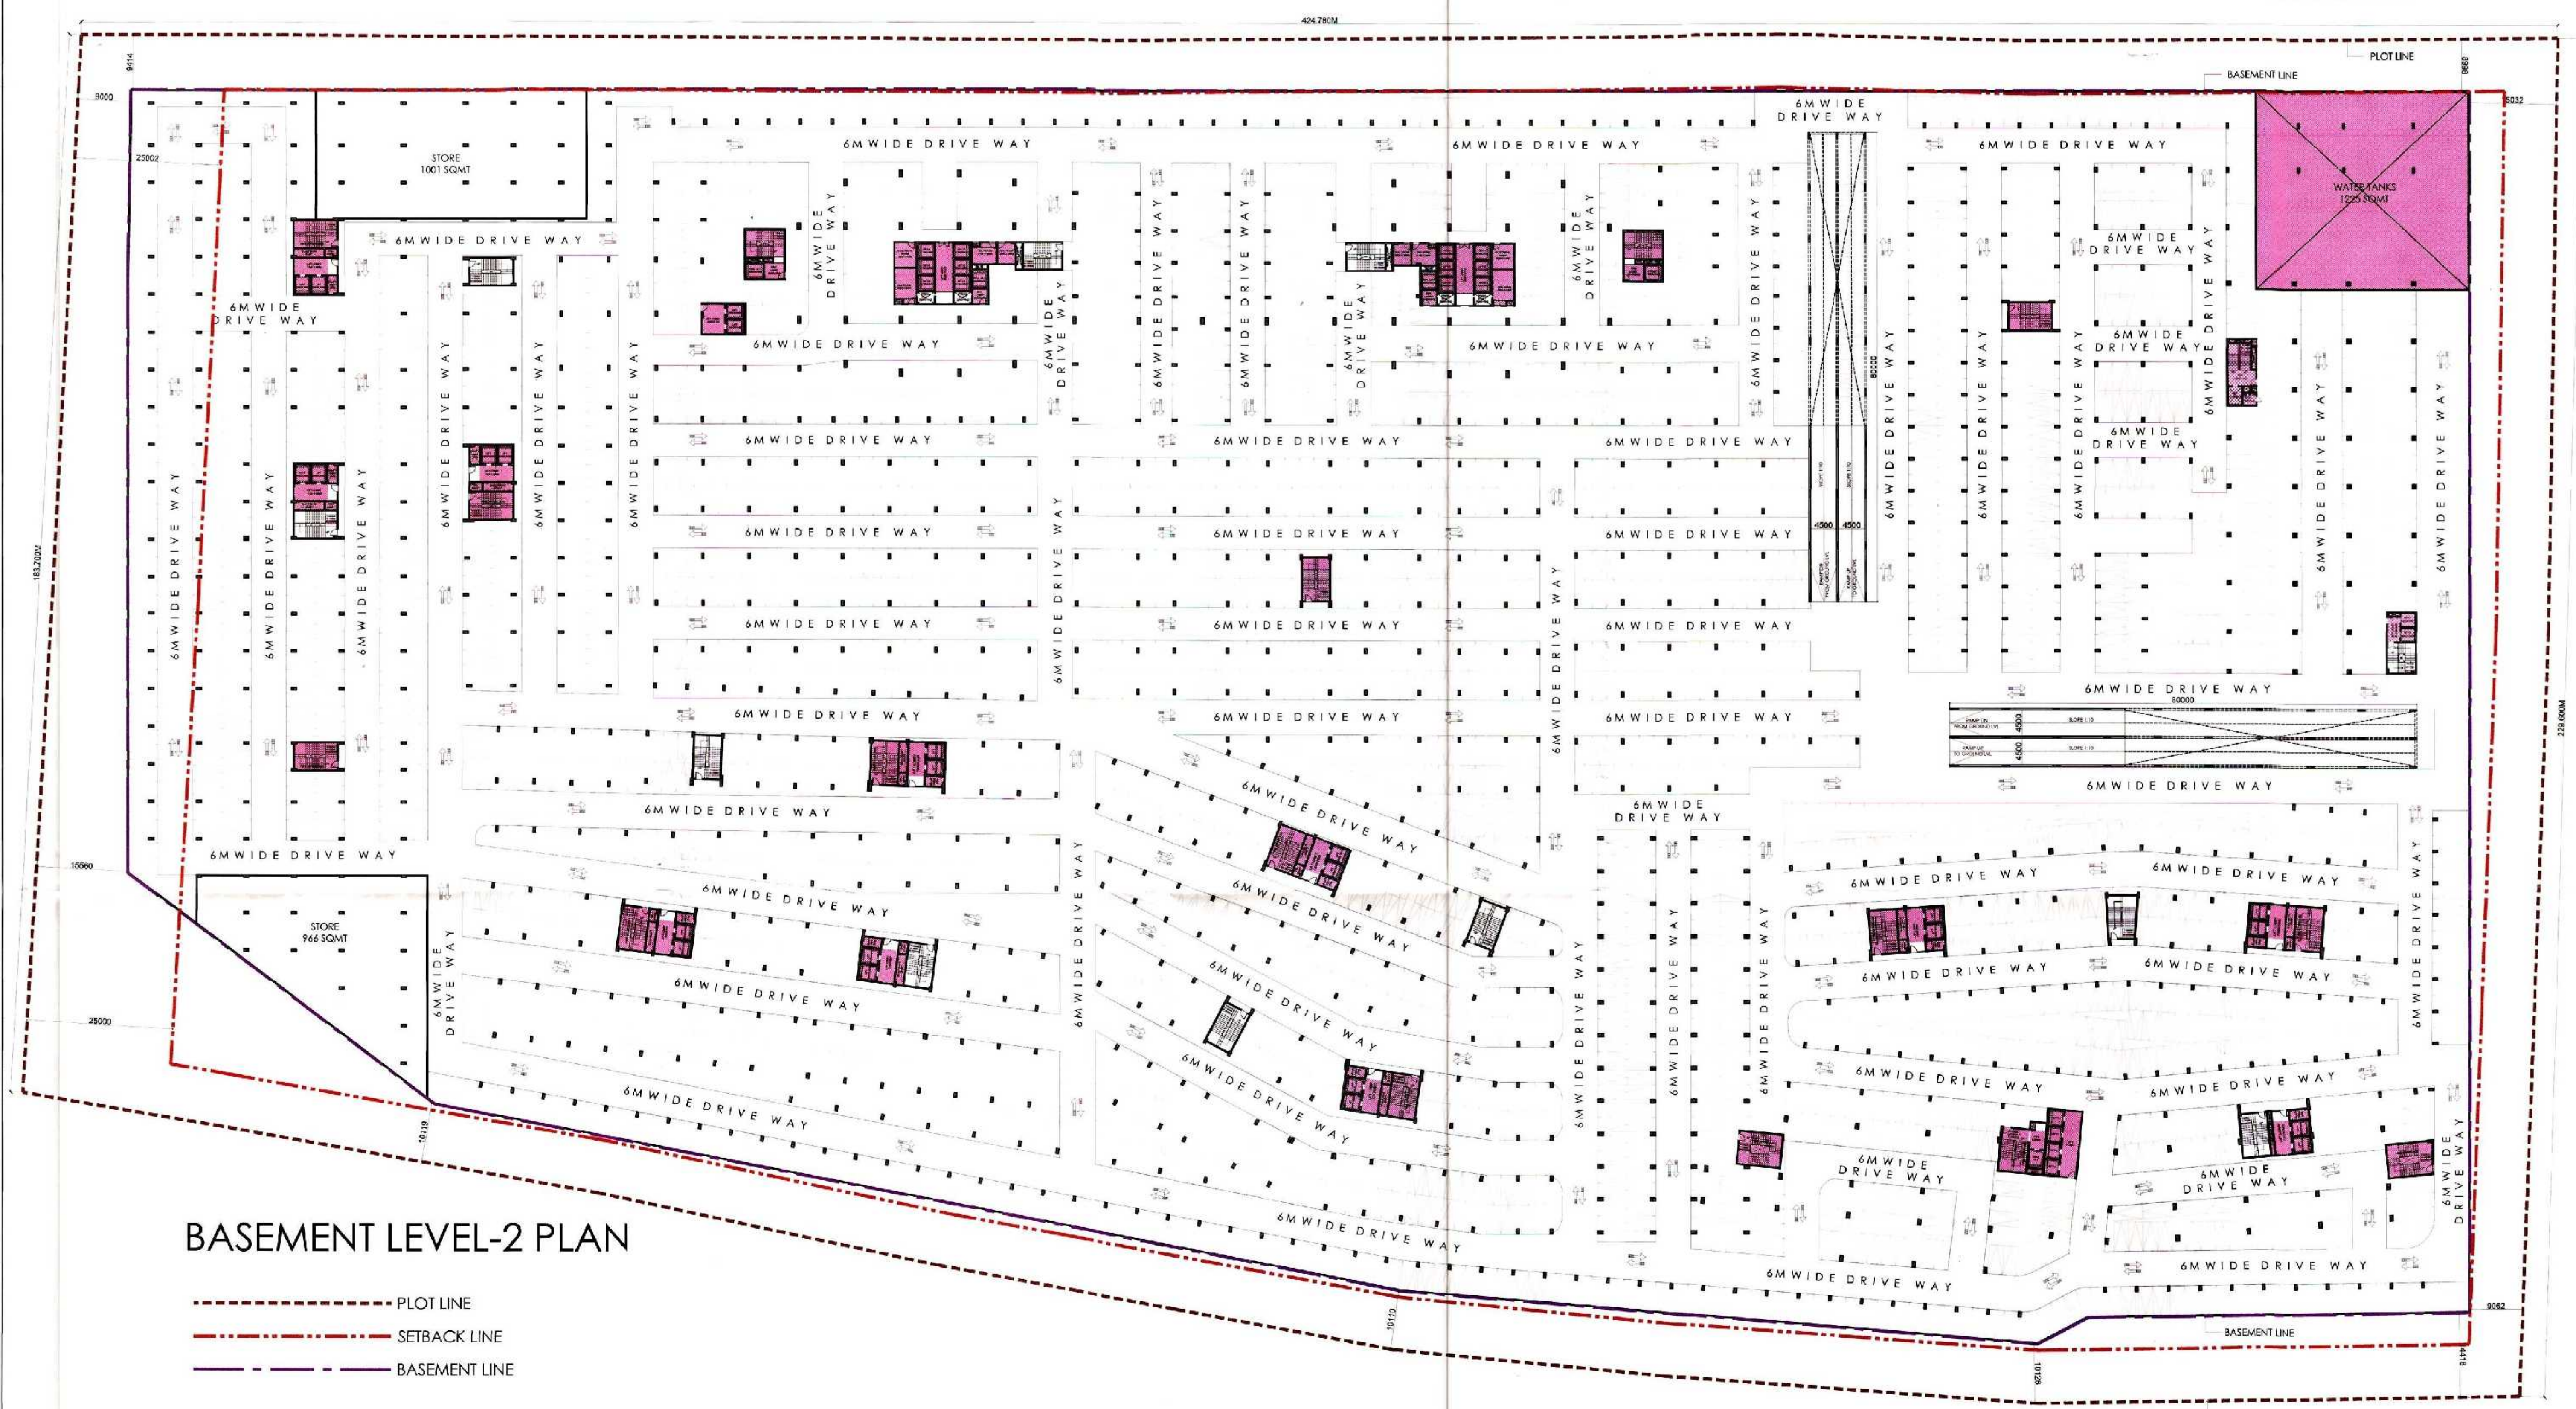

ITEM	NO.	DESCRIPTION	AREA	UNIT	AMOUNT
1	1	AREA 1	SQ. FT.	1	10000
2	2	AREA 2	SQ. FT.	1	10000
3	3	AREA 3	SQ. FT.	1	10000
100	100	AREA 100	SQ. FT.	1	10000

SUBMISSION

PROJECT:
PROPOSED INSTITUTIONAL BUILDING
AT SECTOR TECH ZONE-4, PLOT-7,
GREATER NOIDA
M/S A.L. SOFTWEB PVT.LTD.

DRAWING TITLE:
BASEMENT PLAN-2 & AREA DIAGRAM


For A.L. Softweb Pvt. Ltd.
Auth: Sign/Director

OWNER'S SIGN: _____ ARCHITECT'S SIGN: _____


ARCHITECT: **ACPL**
ACPL Design Ltd.
6/25 SECTOR 10, NOIDA
U.P. 201301

SCALE: 1:600 DEALT BY: _____ DATE: 08.04.2019

DESIGN BY: _____ CHECKED BY: _____ DRG. No. SD/1089-08

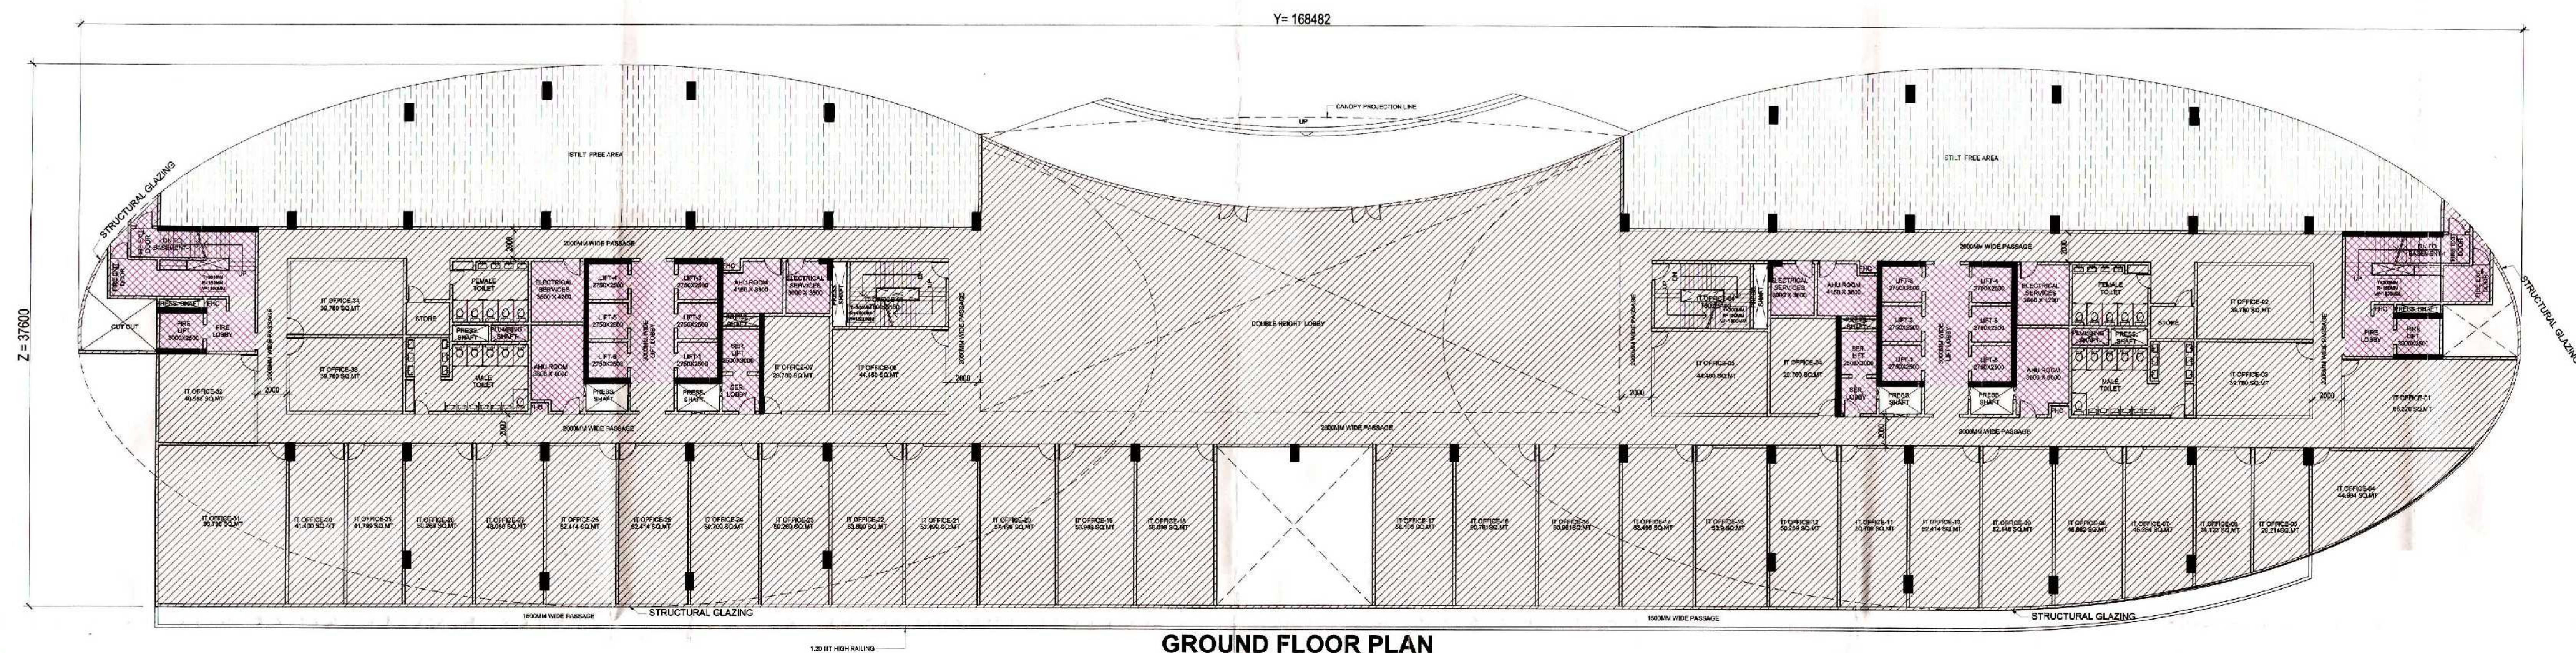

GROUND FLOOR PLAN

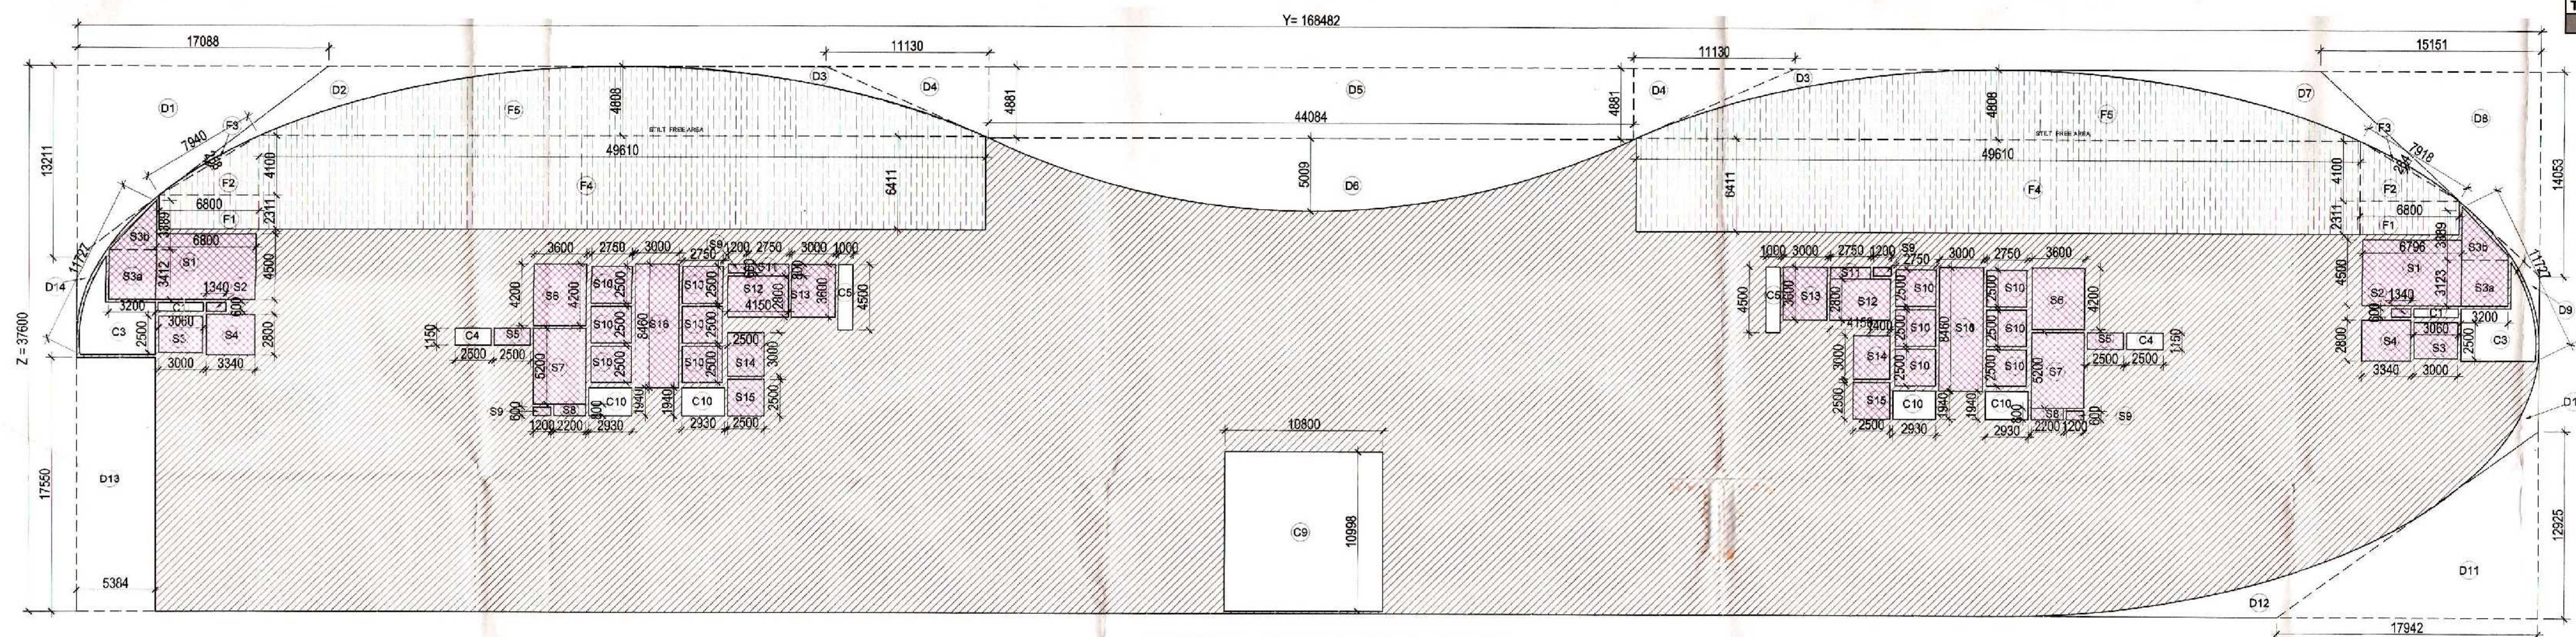

GROUND FLOOR AREA DETAIL

GROUND FLOOR AREA DETAIL IN F.A.R. (TOWER-1)									
ITEM	WIDTH	X	LENGTH	X	FACTOR	X	NOS	AREA (SQMT)	
Y x Z	168.482		37.600	X	1	X	1	6334.923	
TOTAL = (Y x Z)								6334.923	YZ
DEDUCTION AREA									
ITEM	WIDTH	X	LENGTH	X	FACTOR	X	NOS	AREA (SQMT)	
D1	17.088		13.211	X	0.5	X	1	112.875	
D2	P.LINE AREA						X	1	31.359
D3	P.LINE AREA						X	2	22.618
D4	11.130	X	4.881	X	0.5	X	2	54.326	
D5	44.084		4.881	X	1	X	1	215.174	
D6	44.084	X	5.009	X	0.667	X	1	147.285	
D7	P.LINE AREA						X	1	40.284
D8	15.151	X	14.053	X	0.5	X	1	106.459	
D9	P.LINE AREA						X	1	3.581
D10	P.LINE AREA						X	1	6.613
D11	17.942	X	12.925	X	0.5	X	1	115.950	
D12	P.LINE AREA						X	1	27.350
D13	5.384	X	17.550	X	1	X	1	94.489	
D14	P.LINE AREA						X	1	5.714
TOTAL AREA =								984.076	
YZ - (DEDUCTION AREA) = GROUND FLOOR PLATE AREA								5350.847	
TOTAL GROUND FLOOR PLATE AREA =								5350.847	
SERVICES AREA									
ITEM	WIDTH	X	LENGTH	X	FACTOR	X	NO'S	TOWER-1 AREA (SQMT)	
S1	6.800	X	4.500	X	1	X	2	61.200	
S2	1.340	X	0.600	X	1	X	2	1.608	
S3	3.000	X	2.500	X	1	X	2	15.000	
S3a	3.200	X	3.412	X	1	X	2	21.837	
S3b	3.200	X	3.389	X	0.5	X	2	10.845	
S4	3.340	X	2.800	X	1	X	2	18.704	
S5	2.500	X	1.150	X	1	X	2	5.750	
S6	3.600	X	4.200	X	1	X	2	30.240	
S7	3.600	X	5.200	X	1	X	2	37.440	
S8	2.200	X	0.800	X	1	X	2	3.520	
S9	1.200	X	0.600	X	1	X	4	2.880	
S10	2.750	X	2.500	X	1	X	12	82.500	
S11	2.750	X	0.800	X	1	X	2	4.400	
S12	4.150	X	2.800	X	1	X	2	23.240	
S13	3.000	X	3.600	X	1	X	2	21.600	
S14	2.500	X	3.000	X	1	X	2	15.000	
S15	2.500	X	2.500	X	1	X	2	12.500	
S16	3.000	X	8.460	X	1	X	2	50.760	
TOTAL SERVICE AREA								419.024	
INTERNAL CUT-OUT AREA									
ITEM	WIDTH	X	LENGTH	X	FACTOR	X	NO'S	TOWER-1 AREA (SQMT)	
C1	0.600	X	3.060	X	1	X	2	3.672	
C3	20.971								41.942
C4	2.500	X	1.150	X	1	X	2	5.750	
C5	1.000	X	4.500	X	1	X	2	9.000	
C9	10.800	X	10.998	X	1	X	1	118.778	
C10	2.930	X	1.940	X	1	X	4	22.737	
TOTAL INTERNAL CUT OUT AREA								201.879	
STILT FREE AREA									
ITEM	WIDTH	X	LENGTH	X	FACTOR	X	NO'S	TOWER-1 AREA (SQMT)	
F1	6.800	X	2.311	X	1	X	2	31.430	
F2	6.800	X	4.100	X	0.5	X	2	27.880	
F3	7.940	X	0.258	X	0.667	X	2	2.733	
F4	49.610	X	6.411	X	1	X	2	636.099	
F5	49.610	X	4.808	X	0.667	X	2	318.192	
TOTAL STILT FREE AREA								1016.334	
TOTAL PLATE AREA - INTERNAL CUTOUT - STILT - SERVICES AREA = FAR AREA								3713.610	
TOTAL GROUND FLOOR FAR AREA =								3713.610	

F.A.R. USAGE

IT/ITES

FREE AREA

SERVICE

SUBMISSION

PROJECT: PROPOSED INSTITUTIONAL BUILDING AT SECTOR TECH ZONE-4, PLOT-7, GREATER NOIDA

M/S A.L. SOFTWARE PRIVATE LIMITED

DRAWING TITLE: IT-TOWER GROUND FLOOR PLAN & AREA DETAILS

APPROVED

For A.L. Software Pvt. Ltd.

Auth. Sign/Director

OWNER'S SIGN

ARCHITECT'S SIGN

ACPL

ACPL Design Ltd.

SCALE: 1:200

DEAL BY

CHECKED BY

DATE: 08.04.2019

DRG. No.

SD/1089-20