



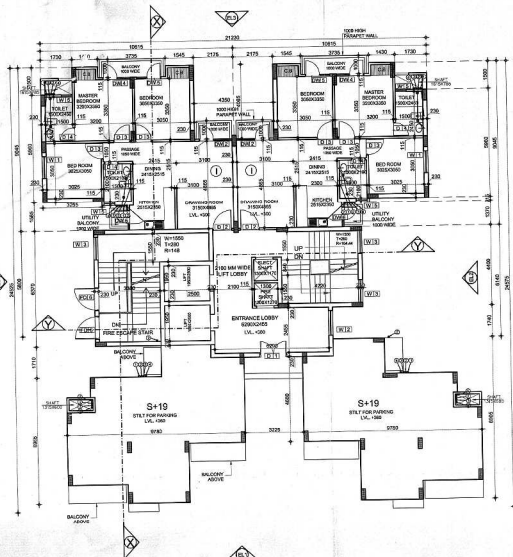


GROUND FLOOR PLAN

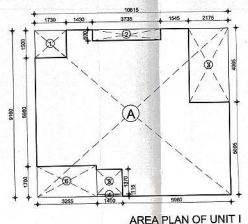

AREA PLAN OF UNIT I


AREA DETAIL OF UNIT PLAN - I	
A = (TOTAL OF 1 TO 6)	
1 = 97.231 X 11.590	= 1125.94 SQ.M.
A = 10.615 X 9.130	= 97.231 SQ.M.
DETAILS OF DEDUCTIONS	
1 = 1.730 X 1.500	= 2.595 SQ.M.
2 = 3.735 X 0.600	= 2.241 SQ.M.
3 = 2.175 X 0.405	= 0.881 SQ.M.
4 = 1.500 X 0.115	= 0.165 SQ.M.
5 = 1.400 X 1.370	= 1.908 SQ.M.
6 = 1.255 X 1.700	= 2.134 SQ.M.
TOTAL OF (1 TO 6)	= 21.290 SQ.M.

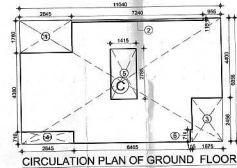


CIRCULATION PLAN OF GROUND FLOOR

AREA DETAIL OF CIRCULATION ON GROUND FLOOR	
C = (TOTAL OF 1 TO 7)	
1 = 75.600 X 18.000	= 1360.80 SQ.M.
C = 31.04 X 6.855	= 212.80 SQ.M.
DETAILS OF DEDUCTIONS	
1 = 2.845 X 1.780	= 5.064 SQ.M.
2 = 7.240 X 0.115	= 0.833 SQ.M.
3 = 1.475 X 2.455	= 3.631 SQ.M.
4 = 2.845 X 0.715	= 2.037 SQ.M.
5 = 1.415 X 2.785	= 3.942 SQ.M.
6 = 0.115 X 0.715	= 0.082 SQ.M.
7 = 3.225 X 0.600	= 1.935 SQ.M.
TOTAL OF (1 TO 7)	= 18.886 SQ.M.

AREA DETAIL OF CIRCULATION ON TYPICAL FLOOR	
D = CIRCULATION AREA ON GROUND FLOOR - LIFT WELL	
D = 57.685 X 8.700	= 47.935 SQ.M.

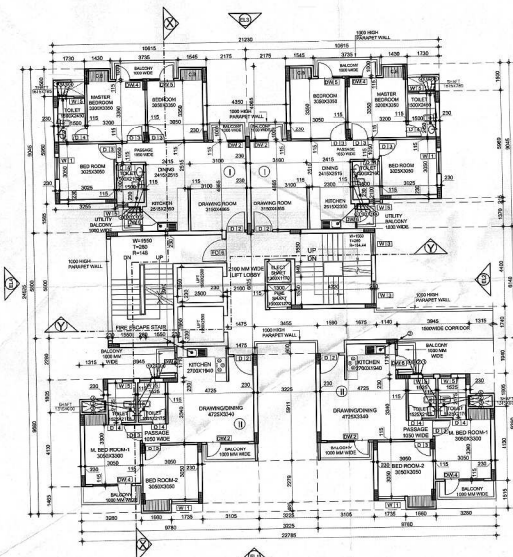

TYPICAL FLOOR PLAN
5th, 10th & 15th

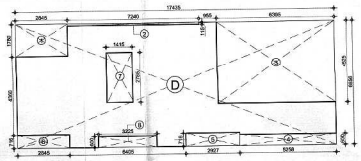


CIRCULATION PLAN OF 5TH, 10TH & 15TH FLOOR

AREA DETAIL OF CIRCULATION ON 5TH, 10TH & 15TH FLOOR	
D = (TOTAL OF 1 TO 8)	
1 = 113.534 X 47.907	= 5418.70 SQ.M.
D = 61.787 X 6.855	= 424.10 SQ.M.
DETAILS OF DEDUCTIONS	
1 = 2.845 X 1.780	= 5.064 SQ.M.
2 = 7.240 X 0.115	= 0.833 SQ.M.
3 = 6.395 X 4.525	= 28.937 SQ.M.
4 = 5.528 X 0.600	= 3.317 SQ.M.
5 = 2.927 X 0.715	= 2.095 SQ.M.
6 = 2.845 X 0.715	= 2.037 SQ.M.
7 = 3.942 X 2.785	= 10.971 SQ.M.
8 = 3.225 X 0.600	= 1.935 SQ.M.
TOTAL OF (1 TO 8)	= 47.907 SQ.M.


GROUND FLOOR ENT. LOBBY

AREA DETAIL OF GROUND FLOOR ENT. LOBBY	
E = 2.67 X 5.01	= 13.37 SQ.M.

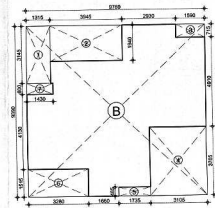


AREA PLAN OF UNIT II

AREA DETAIL OF UNIT PLAN - II	
B = (TOTAL OF 1 TO 7)	
1 = 51.834 X 52.295	= 2711.10 SQ.M.
B = 9.780 X 9.990	= 97.631 SQ.M.
DETAILS OF DEDUCTIONS	
1 = 1.315 X 3.145	= 4.136 SQ.M.
2 = 3.965 X 1.940	= 7.693 SQ.M.
3 = 3.940 X 0.715	= 2.817 SQ.M.
4 = 3.325 X 3.765	= 12.500 SQ.M.
5 = 1.735 X 0.485	= 0.841 SQ.M.
6 = 3.260 X 1.115	= 3.634 SQ.M.
7 = 1.450 X 0.600	= 0.870 SQ.M.
TOTAL OF (1 TO 7)	= 31.855 SQ.M.

 


LIFT WELL 1 LIFT WELL 2

AREA DETAIL OF LIFT WELL	
L1 = 2.500 X 3.950	= 9.975 SQ.M.
L2 = 2.500 X 3.950	= 9.975 SQ.M.
TOTAL OF (L1 & L2)	= 19.950 SQ.M.

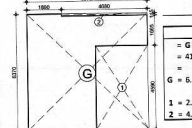


AREA DETAIL OF FIRE ESCAPE STAIRCASE

AREA DETAIL OF FIRE ESCAPE STAIRCASE	
G = (1 TO 2)	
1 = 41.851 X 13.597	= 568.40 SQ.M.
G = 5.570 X 3.370	= 18.771 SQ.M.
DETAILS OF DEDUCTIONS	
1 = 2.845 X 4.500	= 12.783 SQ.M.
2 = 4.680 X 0.115	= 0.538 SQ.M.

 


AREA DETAIL OF STAIRCASE MUMMY


AREA DETAIL OF STAIRCASE	
H = 20.592 SQ.M.	

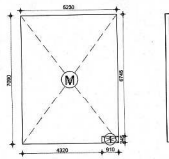

MACHINE ROOM AREA DETAIL

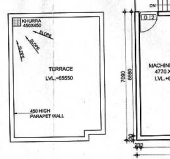


MACHINE ROOM TERRACE

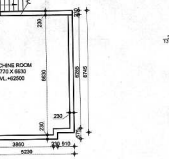


MACHINE ROOM PLAN

AREA DETAIL OF MACHINE ROOM	
I = (1)	
1 = 37.081 X 0.314	= 11.624 SQ.M.
I = 36.797 X 0.314	= 11.558 SQ.M.
M = 5.230 X 7.000	= 36.610 SQ.M.
DETAILS OF DEDUCTIONS	
1 = 0.910 X 0.310	= 0.282 SQ.M.

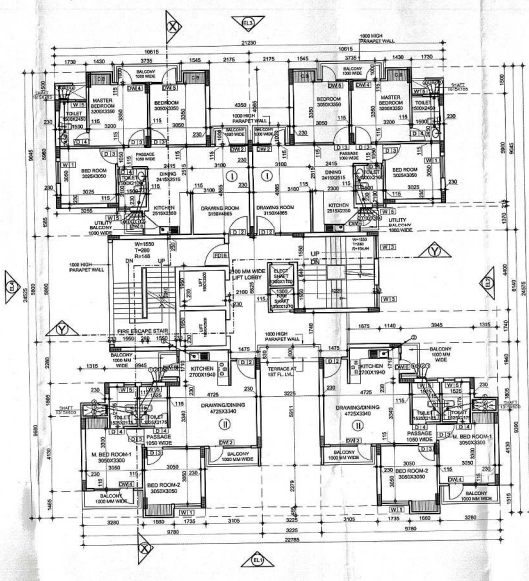

TYPICAL FLOOR PLAN
2nd to 4th, 6th to 9th, 11th to 14th & 16 to 19th

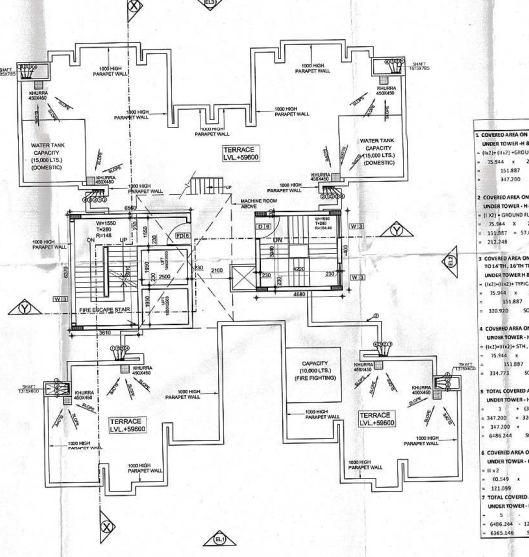

TERRACE PLAN

NOTES:-				
1.	ALL DIMENSIONS ARE IN MILLIMETERS UNLESS NOTED OTHERWISE.			
2.	WATERPROOFING AND TILING TO BE DONE.			
3.	AND DISCREPANCY IN THE DRAWINGS SHALL BE SUBJECT TO THE JUDGMENT OF THE ARCHITECT.			
4.	THIS DRAWING SHALL BE USED IN CONJUNCTION WITH OTHER RELEVANT DRAWINGS.			


DOOR WINDOWS				
S.NO.	TYPE	SIZE	LOCATION	QTY
1.	DW1	2100X1200	BALCONY	09/100
2.	DW2	2100X1200	BALCONY	06/100
3.	DW3	2100X1200	BALCONY	06/100
4.	DW4	2100X1200	BALCONY	06/100
5.	DW5	2100X1200	BALCONY	06/100
6.	DW6	2100X1200	BALCONY	06/100

DOOR SCHEDULE				
S.NO.	TYPE	SIZE	LOCATION	QTY
1.	D1	1800X1200	ENTRANCE LOBBY	06/100
2.	D2	1800X1200	MAIN ENTRY	06/100
3.	D3	1800X1200	MAIN ENTRY	06/100
4.	D4	1800X1200	TOILET	06/100
5.	D5	1800X1200	TOILET	06/100
6.	D6	1800X1200	TOILET	06/100


WINDOW & VENTILATOR SCHEDULE				
S.NO.	TYPE	SIZE	LOCATION	QTY
1.	W1	1800X1200	TOILET	06/100
2.	W2	1800X1200	TOILET	06/100
3.	W3	1800X1200	TOILET	06/100
4.	W4	1800X1200	TOILET	06/100
5.	W5	1800X1200	TOILET	06/100

S.NO.	DESCRIPTION	SYMBOL
1.	1000 CH SOL. & VENT PIPE	①
2.	1000 CH WATER PIPE	②
3.	COLD WATER PIPE	③
4.	1000 CH WATER PIPE	④
5.	FLOOR TRAP	⑤
6.	FLOOR DRAIN	⑥
7.	DOWN POINT	⑦

AREA SUMMARY TOWER H & P (BENCH)	
1. COVERED AREA ON GROUND FLOOR	347.380 SQ.M.
2. UNDER TOWER H & P (BENCH)	13.812 SQ.M.
3. COVERED AREA ON GROUND FLOOR ALPACAL CALCULATION	342.388 SQ.M.
4. UNDER TOWER H & P (BENCH)	13.812 SQ.M.
5. COVERED AREA ON TYPICAL FLOOR (5TH, 10TH & 15TH)	5418.70 SQ.M.
6. UNDER TOWER H & P (BENCH)	13.812 SQ.M.
7. TOTAL COVERED AREA ON ALL FLOORS (BENCH)	5862.248 SQ.M.
8. UNDER TOWER H & P (BENCH)	13.812 SQ.M.
9. TOTAL COVERED AREA ON ALL FLOORS (BENCH)	5876.060 SQ.M.
10. UNDER TOWER H & P (BENCH)	13.812 SQ.M.
11. TOTAL COVERED AREA ON ALL FLOORS (BENCH)	5889.872 SQ.M.
12. UNDER TOWER H & P (BENCH)	13.812 SQ.M.
13. TOTAL COVERED AREA ON ALL FLOORS (BENCH)	5903.684 SQ.M.
14. UNDER TOWER H & P (BENCH)	13.812 SQ.M.
15. TOTAL COVERED AREA ON ALL FLOORS (BENCH)	5917.496 SQ.M.
16. UNDER TOWER H & P (BENCH)	13.812 SQ.M.
17. TOTAL COVERED AREA ON ALL FLOORS (BENCH)	5931.308 SQ.M.
18. UNDER TOWER H & P (BENCH)	13.812 SQ.M.
19. TOTAL COVERED AREA ON ALL FLOORS (BENCH)	5945.120 SQ.M.
20. UNDER TOWER H & P (BENCH)	13.812 SQ.M.
21. TOTAL COVERED AREA ON ALL FLOORS (BENCH)	5958.932 SQ.M.
22. UNDER TOWER H & P (BENCH)	13.812 SQ.M.
23. TOTAL COVERED AREA ON ALL FLOORS (BENCH)	5972.744 SQ.M.
24. UNDER TOWER H & P (BENCH)	13.812 SQ.M.
25. TOTAL COVERED AREA ON ALL FLOORS (BENCH)	5986.556 SQ.M.
58. UNDER TOWER H & P (BENCH)	13.812 SQ.M.
59. TOTAL COVERED AREA ON ALL FLOORS (BENCH)	6221.360 SQ.M.
60. UNDER TOWER H & P (BENCH)	13.812 SQ.M.
61. TOTAL COVERED AREA	

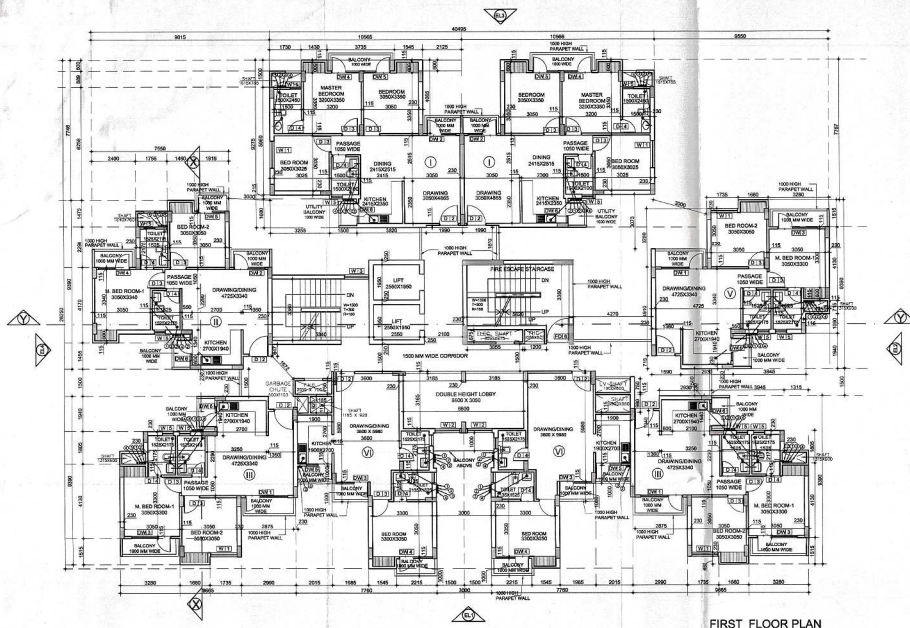

FIRST FLOOR PLAN

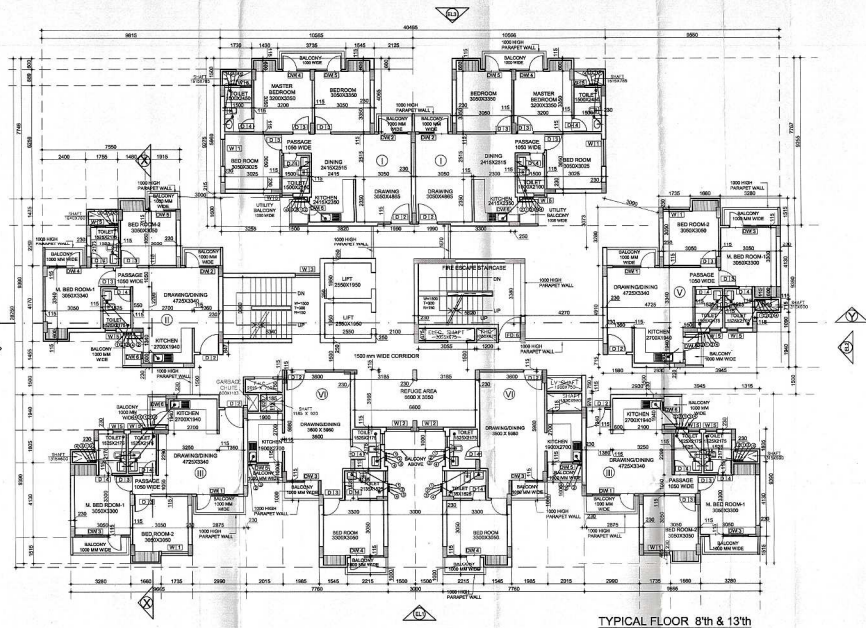

TYPICAL FLOOR 8th & 13th

- NOTES:-
1. ALL DIMENSIONS ARE IN MILLIMETERS UNLESS NOTED OTHERWISE.
 2. WRITTEN DIMENSIONS ARE TO BE FOLLOWED.
 3. ANY DISCREPANCY IN THE DRAWING SHALL BE BROUGHT TO THE NOTICE OF THE ARCHITECT.
 4. THIS DRAWING SHALL BE READ IN CONJUNCTION WITH OTHER RELEVANT DRAWINGS.

DOOR WINDOWS

S.NO.	TYPE	SIZE	LOCATION	SILL LEVEL
1.	DW1	2400X1200	DRAWING TO BALCONY	00/100 2100
2.	DW2	2400X1200	DRAWING TO BALCONY	00/100 2100
3.	DW3	2400X1200	M.BEDROOM TO BALCONY	00/100 2100
4.	DW4	2400X1200	M.BEDROOM TO BALCONY	00/100 2100
5.	DW5	2400X1200	BALCONY TO KITCHEN	00/100 2100
6.	DW6	2400X1200	BALCONY TO KITCHEN	00/100 2100

DOOR SCHEDULE


S.NO.	TYPE	SIZE	LOCATION	SILL LEVEL
1.	D1	1000X1000	MAIN ENTRY	00/100 2100
2.	D2	1000X1000	MAIN ENTRY	00/100 2100
3.	D3	1000X1000	TOILET	00/100 2100
4.	D4	1000X1000	TOILET	00/100 2100
5.	D5	1000X1000	TOILET	00/100 2100
6.	D6	1000X1000	TOILET	00/100 2100

WINDOW & VENTILATOR SCHEDULE


S.NO.	TYPE	SIZE	LOCATION	SILL LEVEL
1.	W1	1500X1500	BED ROOM	00/100 2100
2.	W2	1500X1500	CORRIDOR	00/100 2100
3.	W3	1500X1500	STAIRCASE	00/100 2100
4.	W4	1500X1500	CORRIDOR	00/100 2100
5.	W5	1500X1500	TOILET	00/100 2100

S.N.O. DESCRIPTION SYMBOL

1.	1000 G.B. & VENT PIPE	(V)
2.	1000 G.W. PIPE	(W)
3.	1000 C.W. PIPE	(C)
4.	1000 R.W. PIPE	(R)
5.	FLOOR TRAP	(F)
6.	FLOOR DRAIN	(D)
7.	DRAIN POINT	(DP)

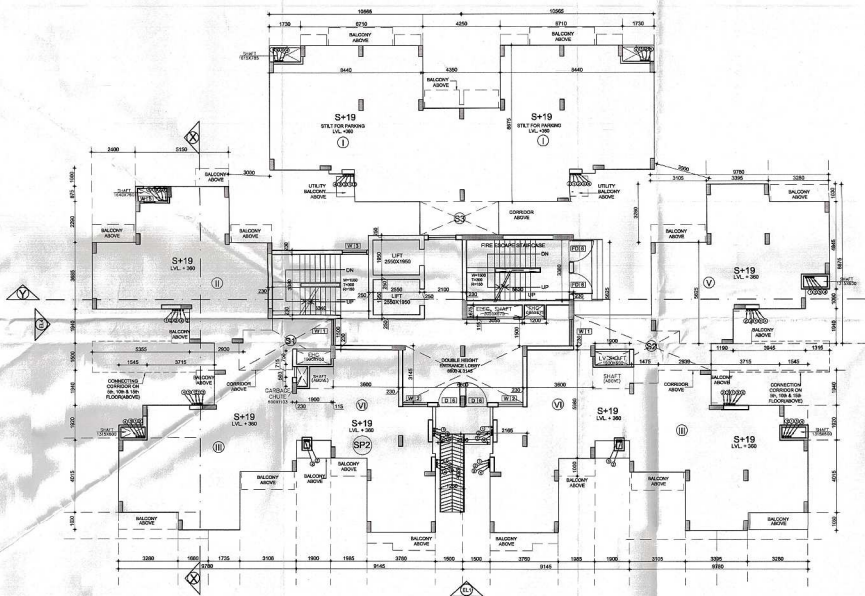

GROUND FLOOR PLAN TOWER J

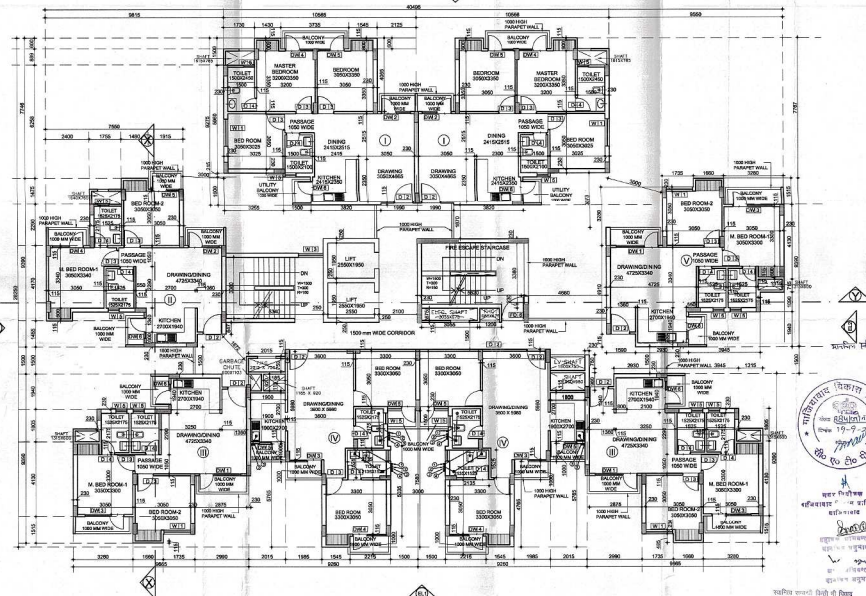

TYPICAL FLOOR 2nd to 4th, 6th, 7th & 9th, 11th, 12th & 14th & 16 to 19th

महानगर विकास प्राधिकरण
नयाँ दिल्ली
प्लॉट नं. 6, फेज-1, नयाँ दिल्ली-110006

प्रमाणित किया गया है कि यह योजना
नगरपालिका के नियमों के अनुसार तैयार की गई है।
यह योजना नगरपालिका के नियमों के अनुसार तैयार की गई है।
यह योजना नगरपालिका के नियमों के अनुसार तैयार की गई है।

Job Title : PROPOSED GROUP HOUSING AT PLOT NO.- GH-6
ADITYA WORLD CITY, INTEGRATED TOWNSHIP,
SHAHPUR-BAMHETA, GHAZIABAD, (UP)
ON KHASRA NO.- 2248, 2261, 2267, 2268, 2269,
2365, 2367, 2368, 2369, 2370, 2371, 2372, 2373 & 2374.

Owner: M/s. AGARWAL ASSOCIATES PROMOTERS LIMITED,
10, NEW RAJDHANI ENCLAVE, VIKAS MARG,
NEW DELHI-110092.

DRAWING TITLE:
FLOOR PLANS
TOWER J
(TYPE -III)

© N+U Design Studio

For N+U Design Studio
N+U Design Studio
Architects
CA/000057358

For Agarwal Associates (Promoters) Ltd.
Agarwal Associates (Promoters) Ltd.
OWNER:

SCALE:
1:100
DWG. NO.
AR/GH/2013/02/SUB/21

PROJECT TEAM:
NUPC
DATE:





NORTH:

ARCHITECTS:
N+U DESIGN STUDIO
Architecture • Project Management
Urban Planning • Product Design



A-243, OKLA PHASE-I,
NEW DELHI-110006, INDIA
Telephone:
+91-11-26819414/15
+91-11-26819413
+91-11-26819412
E-mail:
www.nudesignstudio.in

This drawing is property of N+U Design Studio. No part of this may be reproduced or implemented in any form without prior permission in writing from Architects. Any person doing so, shall be liable to criminal prosecution and civil damages for damages.

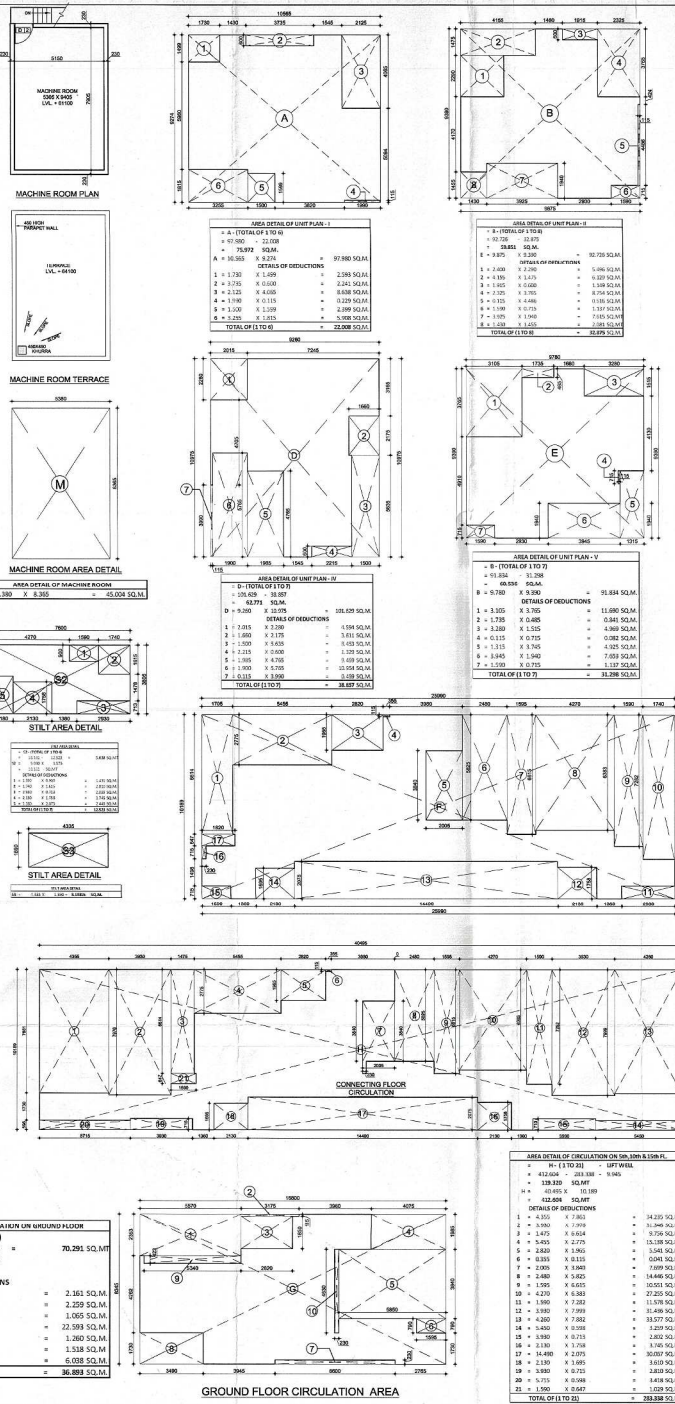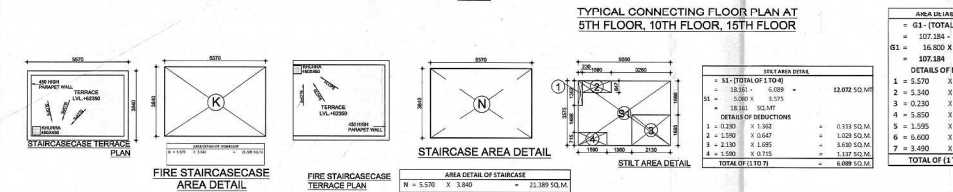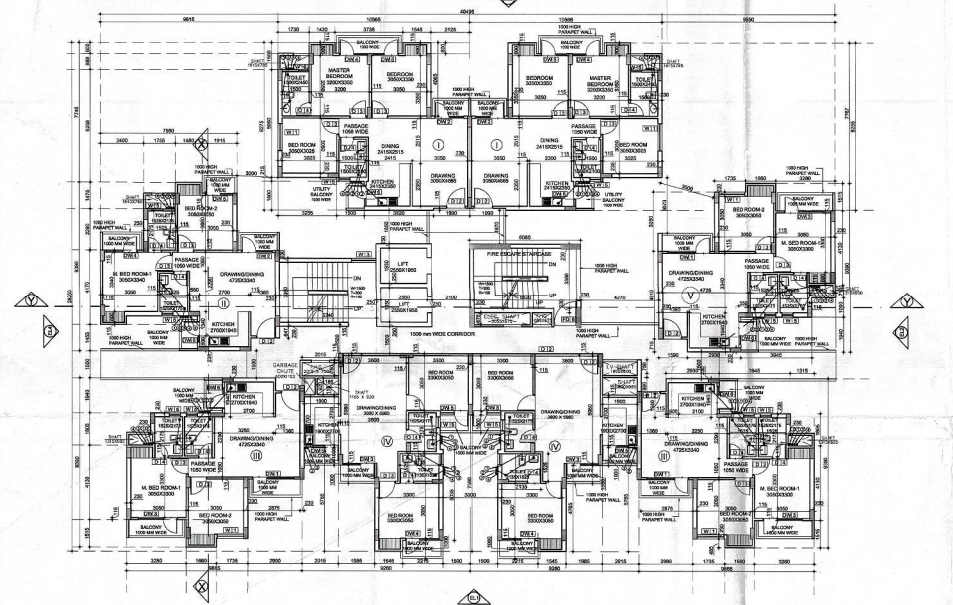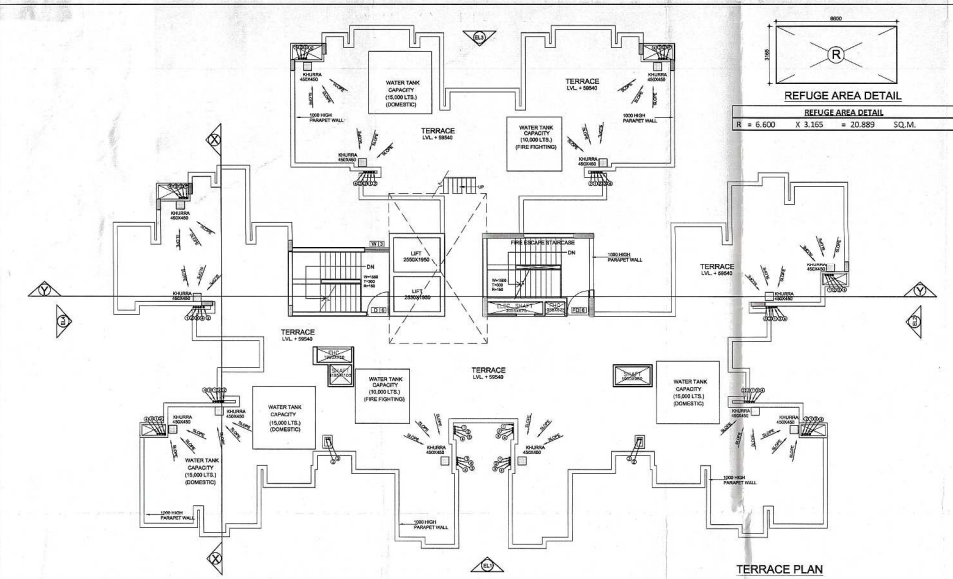

NOTES:-

- ALL DIMENSIONS ARE IN METERS UNLESS NOTED OTHERWISE.
- WATER DIMENSIONS ARE TO BE FOLLOWED.
- ANY DIMENSION IN THE DRAWING SHALL BE BROUGHT TO THE NOTICE OF THE ARCHITECT.
- THIS DRAWING SHALL BE READ IN CONJUNCTION WITH OTHER RELEVANT DRAWINGS.

LIFT WELL 1

DOOR WINDOWS

S.NO.	TYPE	SIZE	LOCATION	BILL	UNIT
1.	DW1	D-800X2100	DRAWING TO	00/100	2100
2.	DW2	D-800X2100	BALCONY	00/100	2100
3.	DW3	D-800X2100	BALCONY	00/100	2100
4.	DW4	D-800X2100	BALCONY	00/100	2100
5.	DW5	D-800X2100	BALCONY	00/100	2100
6.	DW6	D-800X2100	BALCONY	00/100	2100

DOOR SCHEDULE

S.NO.	TYPE	SIZE	LOCATION	BILL	UNIT
1.	D1	1000X2100	ENTRANCE DOOR	00	2100
2.	D2	1000X2100	MAIN ENTRY	00	2100
3.	D3	1000X2100	TOILET	00	2100
4.	D4	1000X2100	TOILET	00	2100
5.	D5	1000X2100	TOILET	00	2100
6.	D6	1000X2100	TOILET	00	2100

WINDOW & VENTILATOR SCHEDULE

S.NO.	TYPE	SIZE	LOCATION	BILL	UNIT
1.	W1	1000X1300	BED ROOM	700	2100
2.	W2	1000X1300	CORRIDOR	700	2100
3.	W3	1000X1300	STAIRCASE	1000	2100
4.	W4	1000X1300	CORRIDOR	700	2100
5.	W5	1000X1300	TOILET	1000	2100

S.NO. DESCRIPTION SYMBOL

1.	1000 C BOIL & VENT PIPE	1
2.	1000 C WATER PIPE	2
3.	1000 C COLD WATER PIPE	3
4.	1000 C HOT WATER PIPE	4
5.	1000 C GAS PIPE	5
6.	1000 C FLOOR DRAIN	6
7.	1000 C DRAIN POINT	7

AREA DETAIL OF UNIT PLAN - I

AREA DETAIL OF UNIT PLAN - II

AREA DETAIL OF UNIT PLAN - III

AREA DETAIL OF UNIT PLAN - IV

AREA DETAIL OF UNIT PLAN - V

AREA DETAIL OF UNIT PLAN - VI

AREA DETAIL OF UNIT PLAN - VII

AREA DETAIL OF UNIT PLAN - VIII

AREA DETAIL OF UNIT PLAN - IX

AREA DETAIL OF UNIT PLAN - X

AREA DETAIL OF UNIT PLAN - XI

AREA DETAIL OF UNIT PLAN - XII

AREA DETAIL OF UNIT PLAN - XIII

AREA DETAIL OF UNIT PLAN - XIV

AREA DETAIL OF UNIT PLAN - XV

AREA DETAIL OF UNIT PLAN - XVI

AREA DETAIL OF UNIT PLAN - XVII

AREA DETAIL OF UNIT PLAN - XVIII

AREA DETAIL OF UNIT PLAN - XIX

AREA DETAIL OF UNIT PLAN - XX

AREA DETAIL OF UNIT PLAN - XXI

AREA DETAIL OF UNIT PLAN - XXII

AREA DETAIL OF UNIT PLAN - XXIII

AREA DETAIL OF UNIT PLAN - XXIV

AREA DETAIL OF UNIT PLAN - XXV




AREA DETAIL OF UNIT PLAN - XXVI

AREA DETAIL OF UNIT PLAN - XXVII

AREA DETAIL OF UNIT PLAN - XXVIII

AREA DETAIL OF UNIT PLAN - XXIX

AREA DETAIL OF UNIT PLAN - XXX

   

...सुख के लिये अहितकारी क
...निर्णय किया जाता है।

**A-243, OKHA PHASE-I,
NEW DELHI-110020, INDIA**
Telephone :
+91-11-26819414 / 15
Fax :
+91-11-26815013
E-Mail :
info@rpls.in
Website :
www.rpls.in

ARCHITECTS:

n+u

N + U DESIGN STUDIO

Architecture • Project Management
Urban Planning • Product Design




A-263, OKHLA PHASE - I,
NEW DELHI - 110029, INDIA

Telephone :
+91-11-26815414 / 15

Fax :
+91-11-26815013

E-Mail :
info@nplus.in

Website :
www.nplus.in

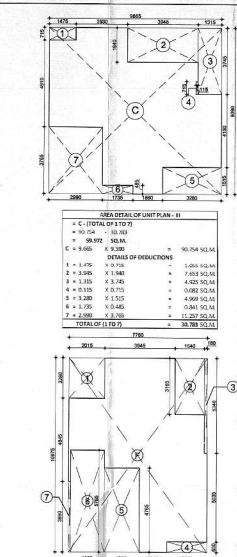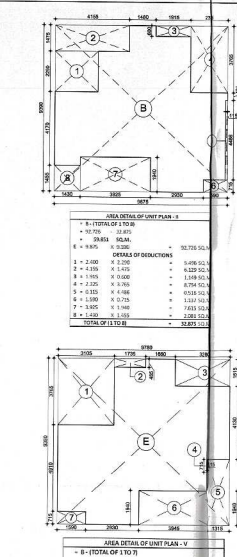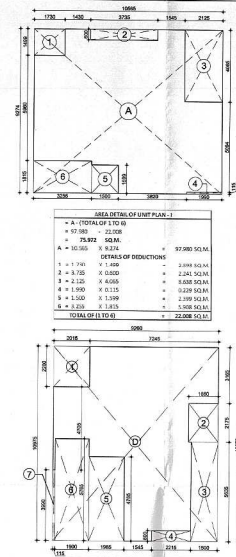

NOTES:-

1. ALL DIMENSIONS ARE IN MILLIMETERS (UNLESS NOTED OTHERWISE).
2. WRITTEN DIMENSIONS ARE TO BE FOLLOWED.
3. ANY DISCREPANCY IN THE DRAWINGS SHALL BE BROUGHT TO THE NOTICE OF THE ARCHITECTS.
4. THIS DRAWING SHOULD BE READ IN CONJUNCTION WITH OTHER RELEVANT DRAWINGS.








LIFT WELL 1

$11 = 3.150 \times 1.050 \times 2 \times 0.005 \times 0.014$
--





DOOR WINDOWS					
S.NO	TYPE	SIZE	LOCATION	BILL	UNITS
1.	DW1	D-800X2100 W-150X2000	DRAWING TO BALCONY	00 / 150	2100
2.	DW2	D-800X2100 W-500X2000	DRAWING TO M.BEDROOM TO BALCONY	00 / 100	2100
3.	DW3	D-800X2100 W-1350X1500	M.BEDROOM TO BALCONY	00 / 750	2100
4.	DW4	D-800X2100 W-750X1350	M.BEDROOM TO BALCONY	00 / 750	2100
5.	DW5	D-800X2100 W-600X2000	BEDROOM TO BALCONY	00 / 750	2100
6.	DW6	D-750X2100 W-500X1050	KITCHEN TO BALCONY	00 / 1050	2100

S.NO.	TYPE	SIZE	LOCATION	SILL	LINTEL
1.	D1	1500X2100	ENTRANCE LOBBY	00	2100
2.	D2	1050X2100	MAIN ENTRY	00	2100
3.	D3	900X2100	BED ROOM STUDY	00	2100
4.	D4	760X2100	TOILET	00	2100
5.	D6	1250X2100	STAIRCASE	00	2100
6.	FD6	1250X2100	FIRE ESCAPE STAIRCASE	00	2100

WINDOW & VENTILATOR SCHEDULE				
S.NO	TYPE	SIZE	LOCATION	SQ. METRE
1.	W1	1050X1350	BED ROOM	1100
2.	W2	1380X1350	CORRIDOR	2100
3.	W3	1280X1050	CARACASE	1050
4.	W4	900X1350	STAIRCASE	7100
5.	W5	900X1050	TOILET	1050

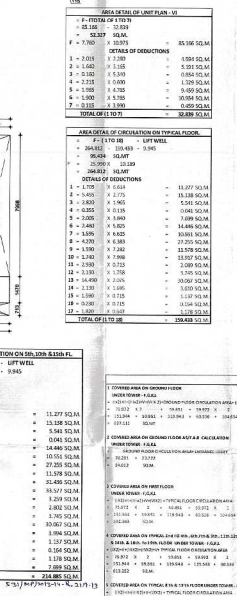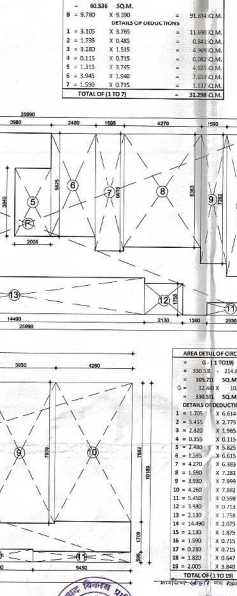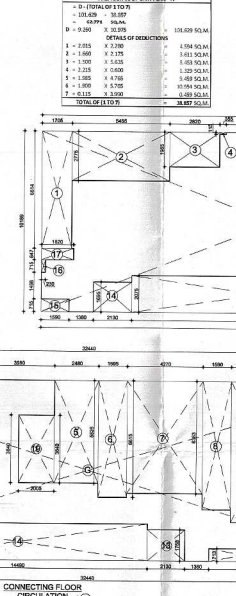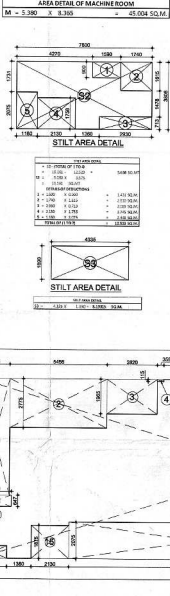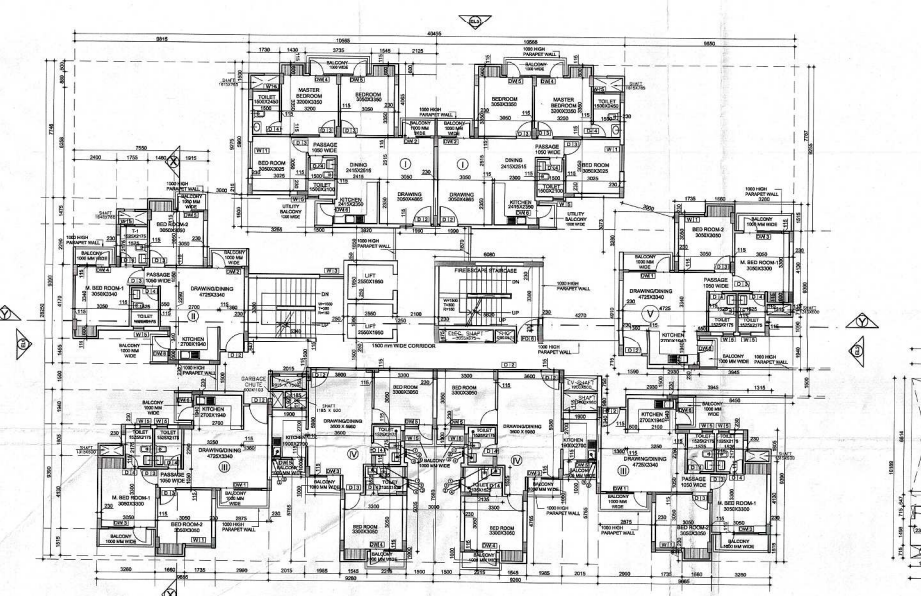


AREA DETAILS OF ENT. LOBBY ON GROUND FLOOR	
1. = 111	
+ 23.02	> 0.00
= 23.02	SQ.M.
2. = 1590	> 3.75
DETAILS OF DEDUCTIONS	
1. = 0.00	> 0.750 > 2 = 0.00 SQ.M.

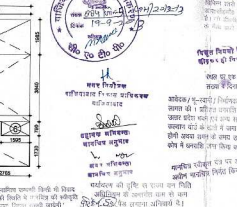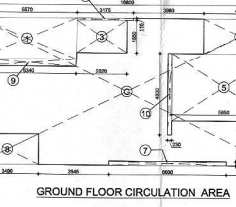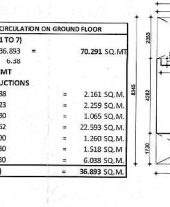
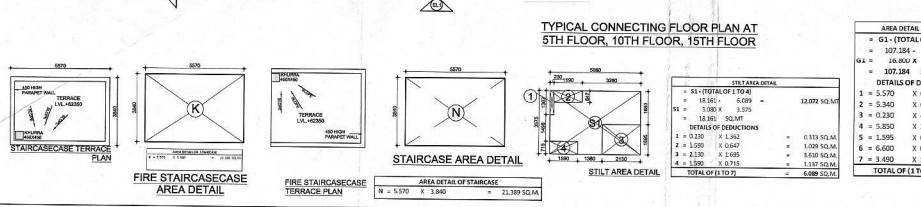
[illegible]

Job Title :	PROPOSED GROUP HOUSING AT PLOT NO.:- GH-6 ADITYA WORLD CITY, INTEGRATED TOWNSHIP, SHAHPUR-BAMHETA, GHAZIABAD, (UP) ON KHASRA NO.:- 2248, 2261, 2267, 2268, 2269, 2365, 2367, 2368, 2369, 2370, 2371, 2372, 2373 & 2374.	Owner :	M/s. AGARWAL ASSOCIATES PROMOTERS LIMITED, 10 , NEW RAJDHANI ENCLAVE, VIKAS MARG, NEW DELHI-110092.
-------------	---	---------	---



DRAWING TITLE: FLOOR PLANS AND AREA DETAIL TOWER F,G,K,L (TYPE -II)		SCALE: 1:100		PROJECT TEAM: NUPC		NORTH:		ARCHITECTS: n+u N + U DESIGN STUDIO Architecture • Project Management Urban Planning • Product Design	
For N+U Design Studio Ketan Hingorani Architect CA/2003037536		For Architect Associate/Planning Ltd. Architect/Engineer		DWG. NO. ARVGH/2013/02/SUB/17		DATE:		P-04, COASA PHASE - I, NEW DELHI - 110059, INDIA Telephone : +91-11-28818414 / 15 Fax : +91-11-28818413 E-Mail : info@n+u.in Website : www.n+u.in	
ARCHITECT: N+U Design Studio		OWNER:		This drawing/Design is property of N+U Design Studio. No part of this may be reproduced or implemented in any form without prior permission emanating from Architects. Any person doing so, shall be liable to criminal prosecution and civil damages for damages.					

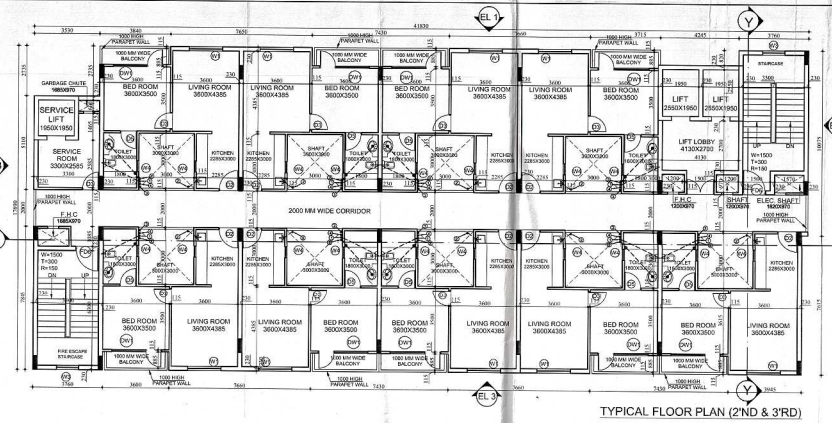

82-12008
4704450
0.000
0.000

 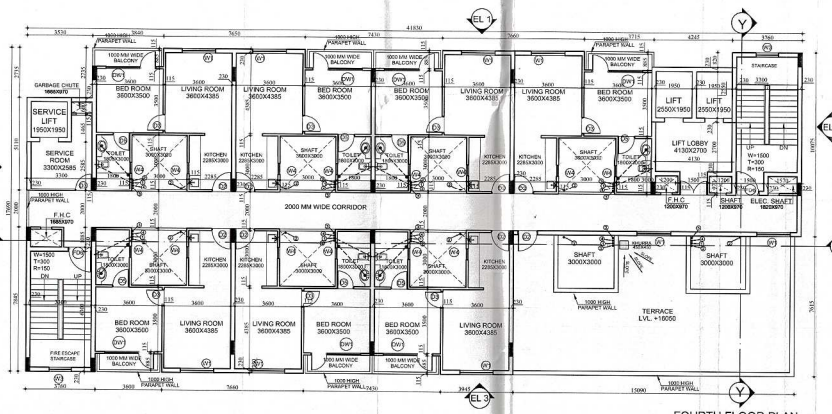[illegible]


AREA DETAIL OF MACHINE ROOM		
* TOTAL OF M1 & M2		
= 58.620 SQ.M.		
M1 = 6.505	X 5.940	= 38.640 SQ.M.
M2 = 3.592	X 5.130	= 19.980 SQ.M.
TOTAL OF (1 & 2)		= 58.620 SQ.M.

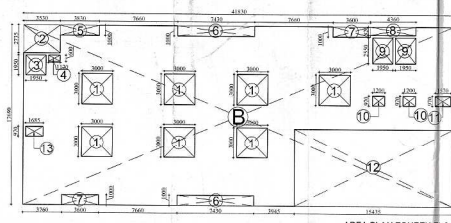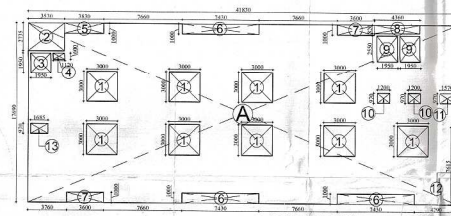

AREA DETAIL OF GROUND FLOOR			
COVERED AREA UNDER GROUND FLOOR			
* TOTAL OF (1 TO 4) + C1 + C2			
= 734.30		SQ.M.	
DETAILS OF ADDITION			
1 =	34.500	x 14.000	= 52.301
2 =	7.775	x 4.540	= 35.299
3 =	13.800	x 17.000	= 208.066
4 =	4.130	x 34.500	= 188.473
5 =	5.425	x 7.620	= 26.840
6 =	3.760	x 10.075	= 37.882
C1 =	7.705	x 11.150	= 80.034
C2 =	10.835	x 17.000	= 101.177
TOTAL OF (1 TO 6)+C1+C2			= 724.066

AREA DETAIL OF FIRST FLOOR	
COVER AREA UNDER FIRST FLOOR	
TOTAL OF (1) TO (12)	
= 645.50 SQ.M.	
DETAILS OF ADDITIONS	
1 = 3.530	X 2.430
2 = 0.285	X 1.250
3 = 0.285	X 0.860
4 = 3.550	X 1.850
5 = 3.530	X 5.040
6 = 1.615	X 0.500
7 = 2.260	X 0.850
8 = 3.550	X 6.760
9 = 4.310	X 0.420
10 = 2.710	X 3.550
11 = 0.760	X 0.850
12 = 7.880	X 0.180
13 = 1.730	X 0.870
14 = 1.960	X 0.850
15 = 7.880	X 2.280
16 = 0.020	X 0.850
17 = 1.040	X 0.115
18 = 0.010	X 0.560
19 = 7.560	X 2.380
20 = 30.410	X 2.740

AREA DETAIL OF COMMERCIAL SPACE	
COVERED AREA OF COMMERCIAL SPACE	
COMMERCIAL AREA OF GROUND FLOOR (C1+C2) =	293.559 SQ.M
COMMERCIAL AREA OF FIRST FLOOR (C3) =	537.953 SQ.M
TOTAL COVERED AREA FOR COMMERCIAL =	831.512 SQ.M

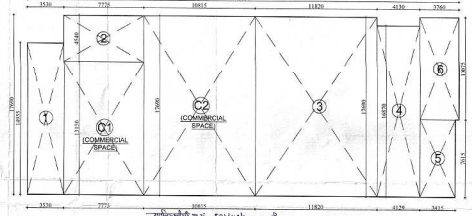

TOTAL COVD. AREA ON ALL FLOORS AS/FAR CALCULATION = 3054.033

▪ GR. FL + 1ST FL + 2ND FL + 3RD FL + 4TH FL.

= 724.304 + 649.536 + 589.891 + 589.891 + 500.411

= 3054.033

OPTIMUM PVT. LTD.
PUNJAB
INDIA

DRAWING TITLE:

FLOOR PLANS
COMMERCIAL /1BR UNIT

SCALE:	1:100
DWG. NO.	AR/GH/2013/02/SUB/40

ARCHITECTS:

n+u

N + U DESIGN STUDIO

Architecture • Project Management
Urban Planning • Product Design

DELHI
P222, WARDHANA PARK, DOKA
PH: 8100-44000, 8100-44001

A-243, OKHA PHASE - I,
NEW DELHI - 110020, INDIA

Telephone:
+91-11-26816414 / 15

Fax:
+91-11-26818013

E-Mail:
info@nplusu.in

Website:
www.nplusu.in