

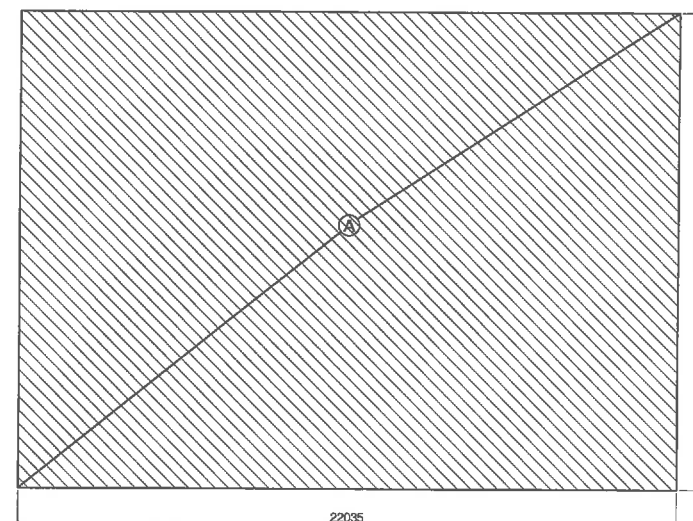
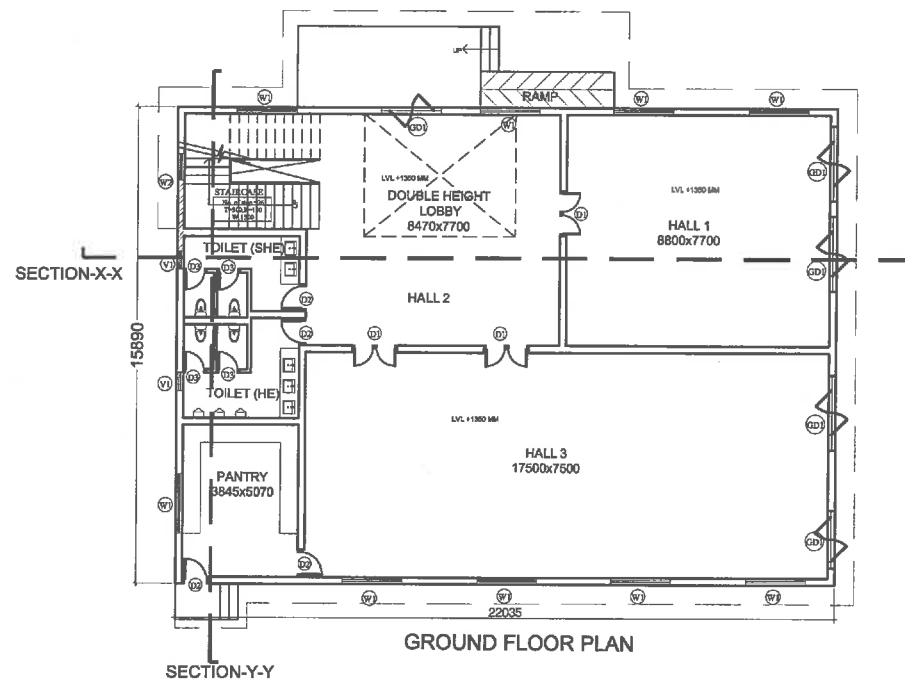


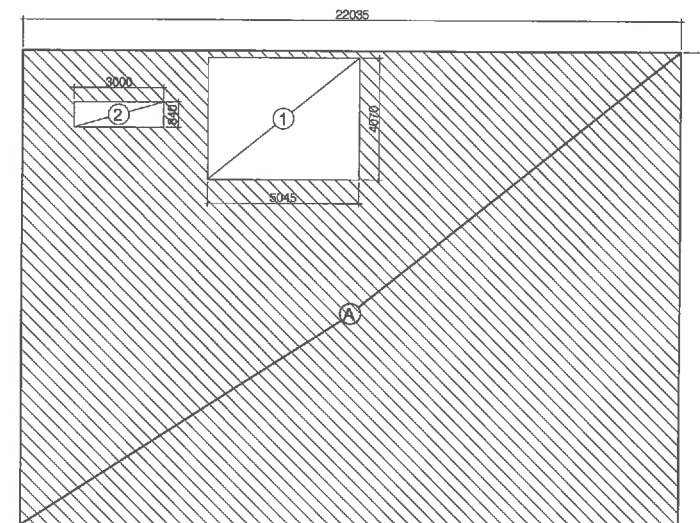

COMMUNITY BUILDING - AREA STATEMENT			
S.NO.	FLOORS	FAR	NON FAR
1	GROUND FLOOR	350.136	0
2	FIRST FLOOR	327.083	0
3	TERRACE	0	25.198
4	OHT	0	25.198
	TOTAL	677.219	50.396


COMMUNITY BUILDING- GROUND FLOOR					
	L	W	NOS	AREA (SQM)	
ADDITION					
A	22.035	15.890	1	=	350.136
TOTAL				=	350.136

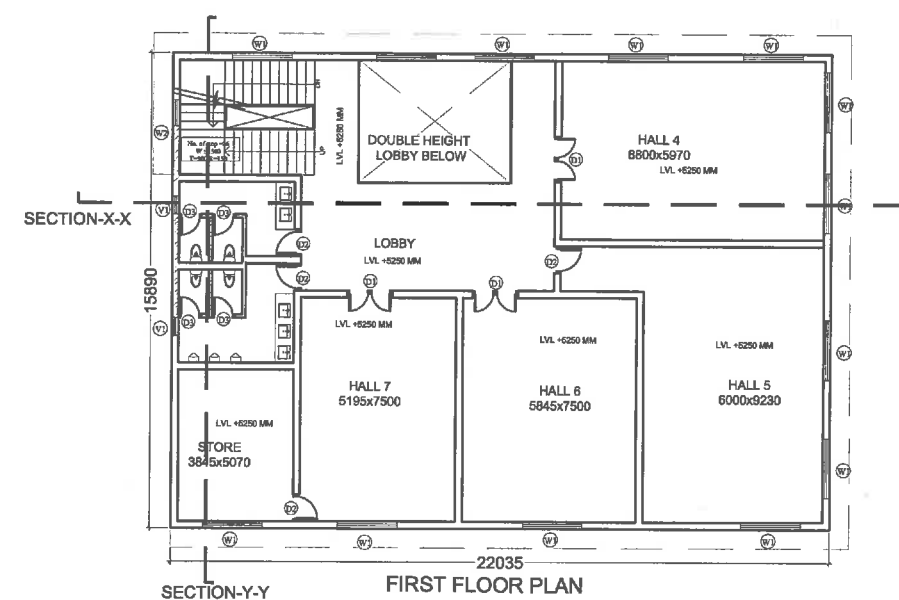

COMMUNITY BUILDING- FIRST FLOOR					
	L	W	NOS	AREA (SQM)	
ADDITION					
A	22.035	15.890	1	=	350.136
TOTAL				=	350.136
DEDUCTION					
1	5.045	4.070	1	=	20.533
2	3.000	0.840	1	=	2.520
TOTAL				=	23.053
TOTAL AREA (A-B)				=	327.083

DW SCHEDULE					
S.NO.	TYPE	SIZE	CILL	UNTEL	DETAILS
1	GD1	1500 X 2400	0	2400	MULTIPURPOSE HALL
2	D1	1500 X 2400	0	2400	HALLS
3	D2	900 X 2400	0	2400	TOILET AND PANTRY
4	D3	750 X 2400	0	2100	TOILETS
5	W1	2000 X 2400	900 BOB		HALL
6	W2	2000 X 2200	1200 BOB		STAIRCASE
7	V1	600 X 600	2100	2700	TOILETS

AREA SUMMARY COMMUNITY BUILDING			
PLOT AREA	1300.86	SQM	
PERMISSABLE GROUND COVERAGE	520.344	SQM	40.0%
PROPOSED GROUND COVERAGE	350.136	SQM	26.9%
PERMISSABLE FAR	1951.29	SQM	
PROPOSED FAR	677.219	SQM	

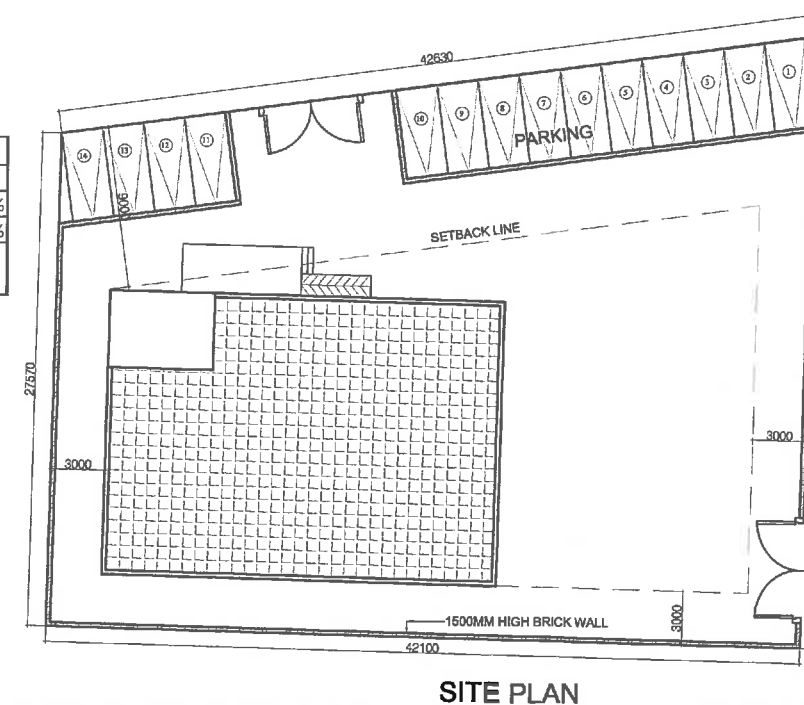

SUBMISSION DRAWING

SHEET TITLE
COMMUNITY BUILDING






OWNER:
ANAND RURAL BUILDLINE LLP

PROJECT:
PROPOSED PLOTTED DEVELOPMENT
JEEVAN SUKH-II AT KHASRA NO.
169&170, MUDIA AHMAD NAGAR,
BAREILLY

SCALE- 1:150 DRAWING NO- SD 02 A

ARCHITECT'S SIGNATURE
FOR ANAND RURAL BUILDLINE LLP
SHASHANK KUMAR SHAWARI
CA/2012/57848

Authorized Signatory
Anand Rural Buildline LLP
Mchaubey.

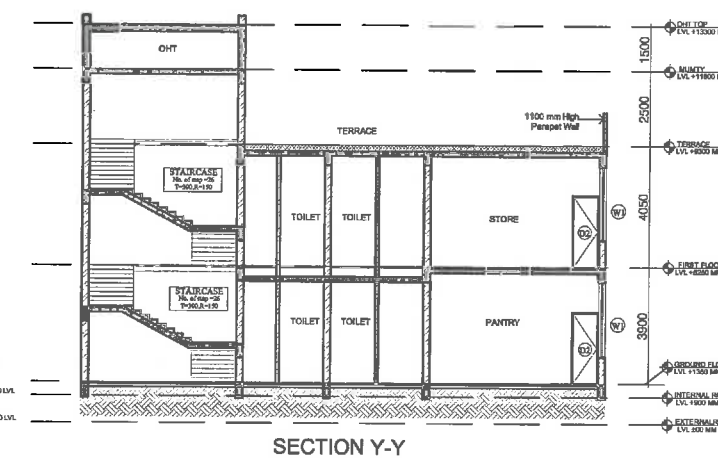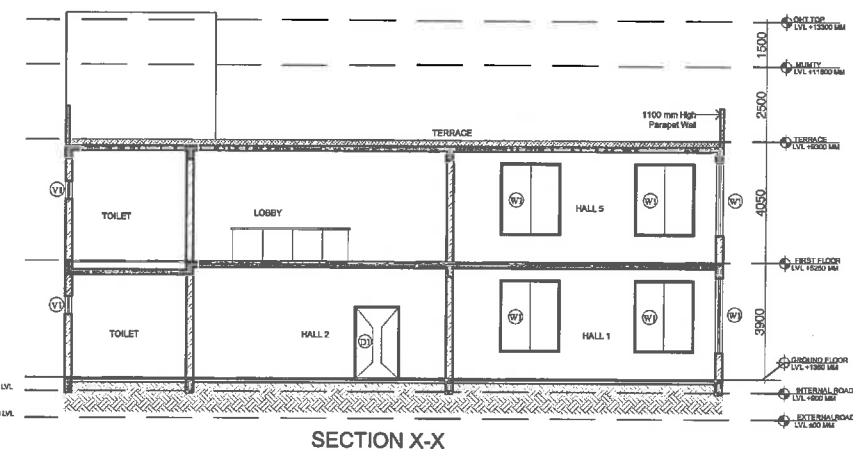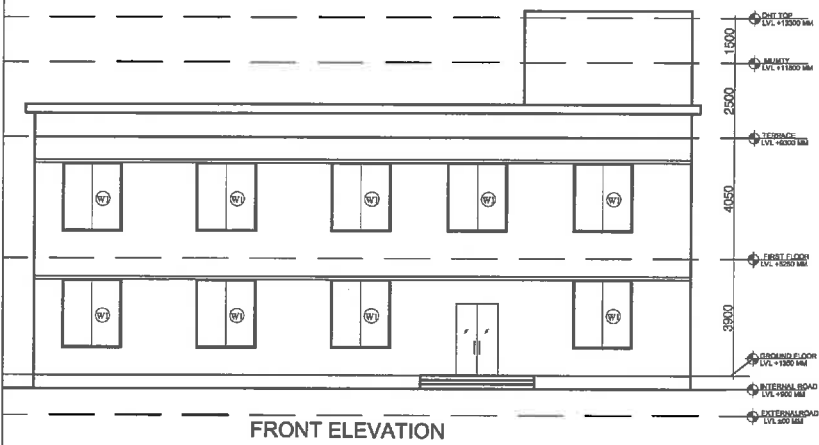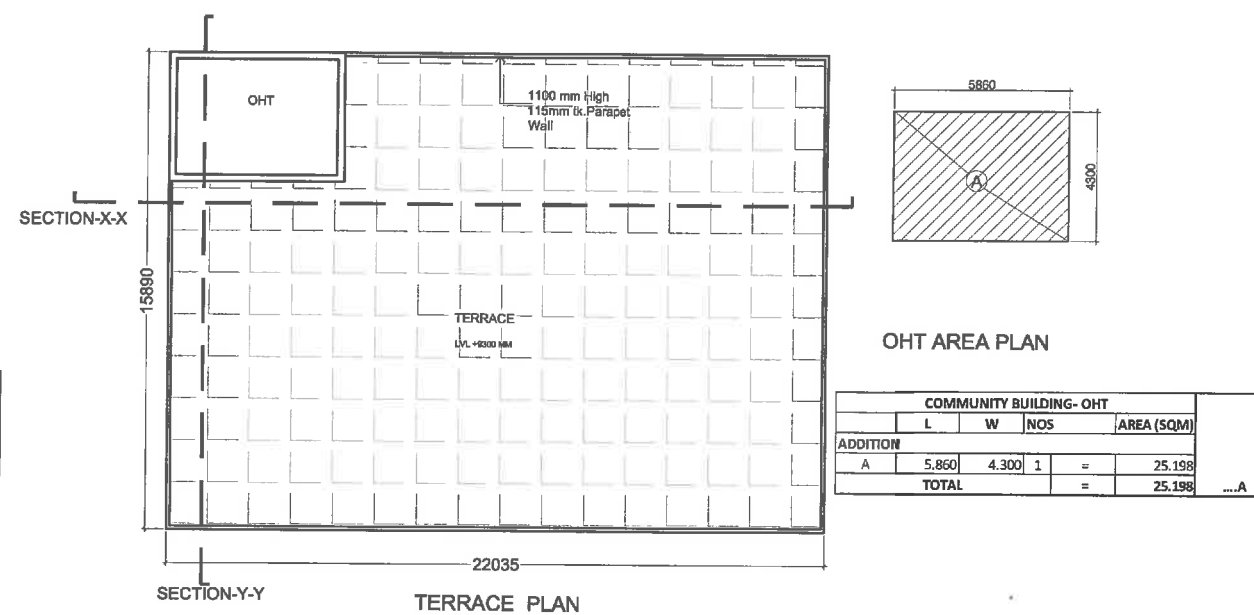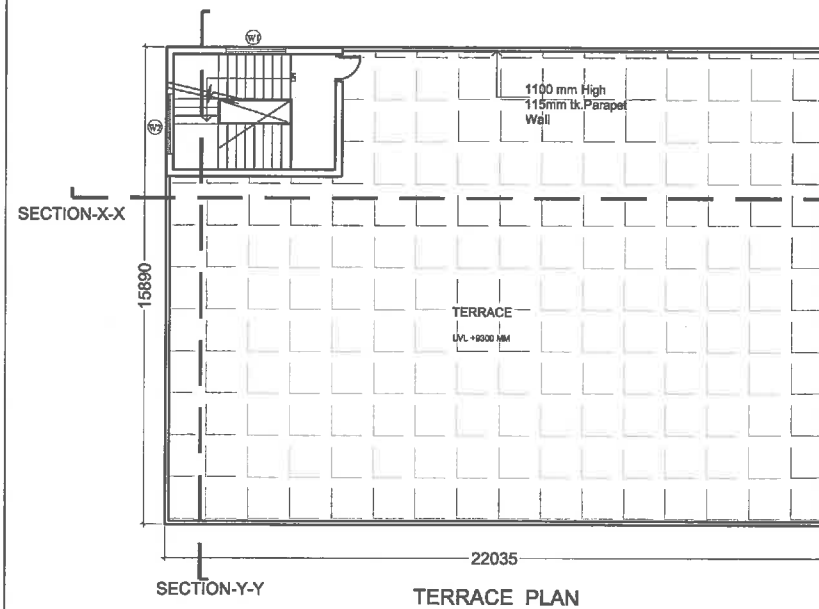

DW SCHEDULE						
S.NO.	TYPE	SIZE	CILL	LINTEL	DETAILS	
1	GD1	1500 X 2400	0	2400	MULTIPURPOSE HALL	
2	D1	1500 X 2400	0	2400	HALLS	
3	D2	900 X 2400	0	2400	TOILET AND PANTRY	
4	D3	750 X 2400	0	2100	TOILETS	
5	W1	2000 X 2400	900 BOB		HALL	
6	W2	2000 X 2200	1200 BOB		STAIRCASE	
7	V1	600 X 600	2100	2700	TOILETS	

SUBMISSION DRAWING

SHEET TITLE
COMMUNITY BUILDING

OWNER
ANAND RURAL BUILDLINE LLP

PROJECT
PROPOSED PLOTTED DEVELOPMENT
JEEVAN SUKH-II AT KHASRA NO.
169&170, MUDIA AHMAD NAGAR,
BAREILLY


SCALE- 1:150 DRAWING NO- SD 02 B

ARCHITECT'S SIGNATURE

FOR ANAND RURAL BUILDLINE LLP
SHASHANK MAHESHWARI
AUTHORIZED SIGNATORY
JAN 20 12/57848

Anand Rural Buildline LLP


Melhaubej
Authorised Signatory

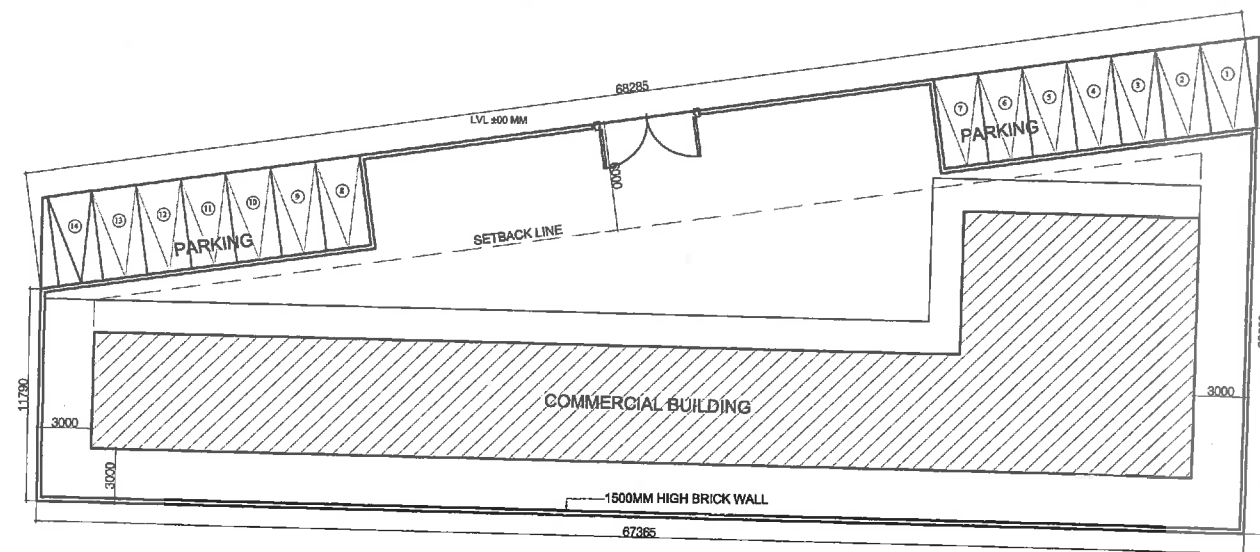


SITE PLAN

AREA SUMMARY COMMERCIAL BUILDING		
PLOT AREA	1498.43 SQM	
PERMISSIBLE GROUND COVERAGE	899.058 SQM	60%
PROPOSED GROUND COVERAGE	626.168 SQM	42%
PERMISSIBLE FAR	1798.116 SQM	
PROPOSED FAR	1228.226 SQM	


DW SCHEDULE					
S.NO.	TYPE	SIZE	CILL	LINTEL	DETAILS
1	GD1	1500 X 2400	0	2400	MULTIPURPOSE HALL
2	D1	1500 X 2400	0	2400	HALLS
3	D2	900 X 2400	0	2400	TOILET AND PANTRY
4	D3	750 X 2400	0	2100	TOILETS
5	W1	2000 X 2400	900 BOB		HALL
6	W2	2000 X 2200	1200 BOB		STAIRCASE
7	V1	600 X 600	2100	2700	TOILETS

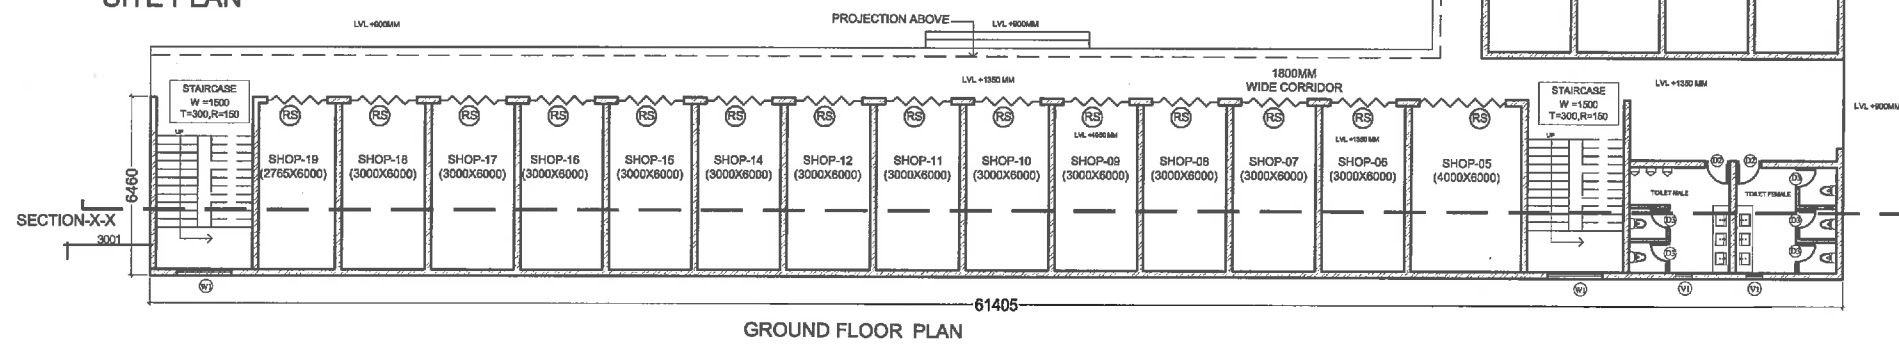


GROUND FLOOR PLAN

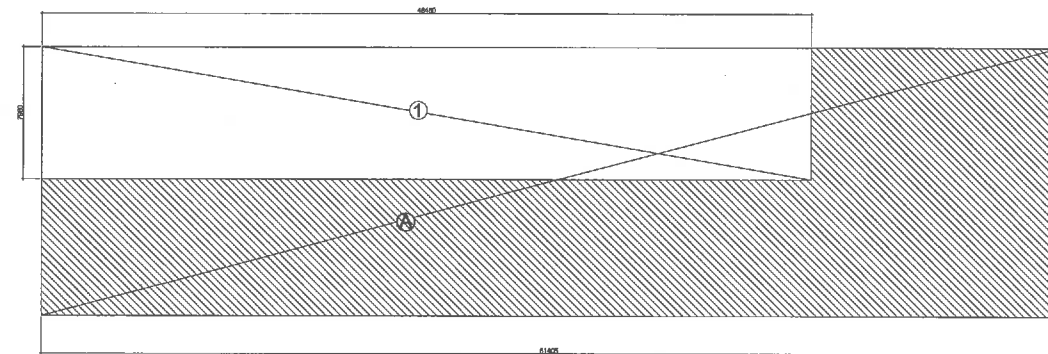

COMMERCIAL BUILDING- GROUND FLOOR				
	L	W	NOS	AREA (SQM)
ADDITION				
A	61.405	16.220	1	= 995.989
TOTAL				= 995.989
DEDUCTION				
1	46.460	7.960	1	= 369.822
TOTAL				= 369.822
TOTAL AREA (A-B)				= 626.168

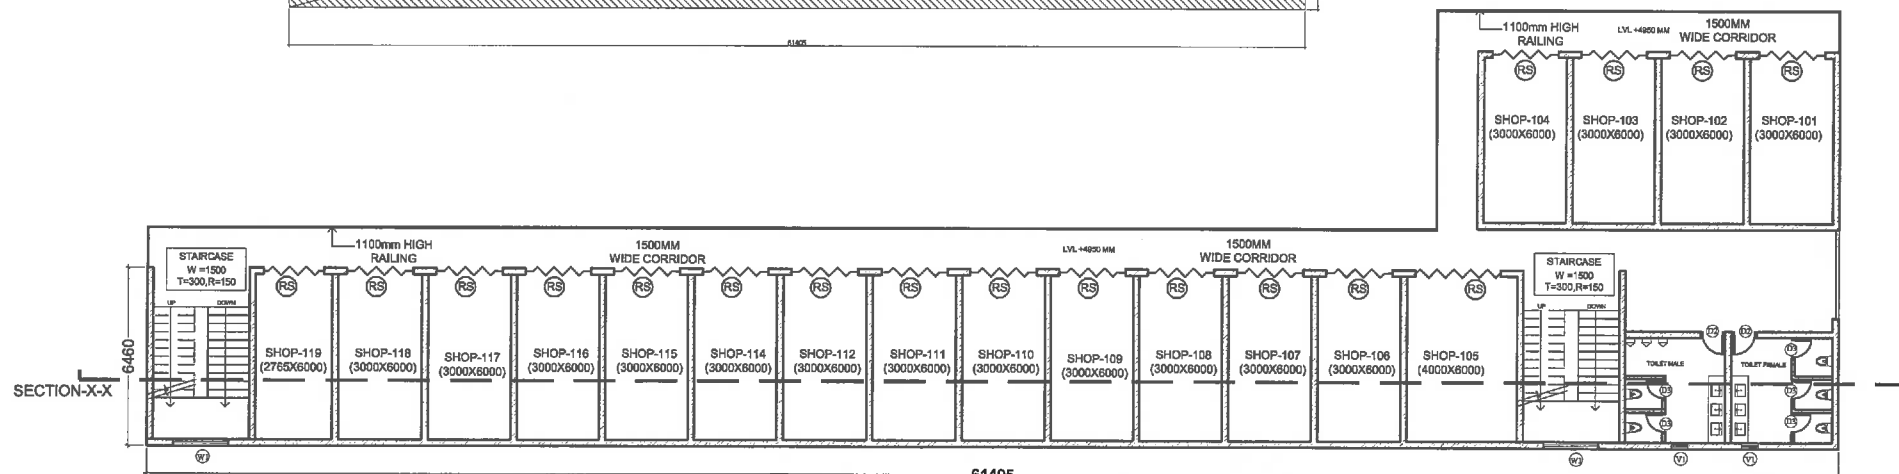

FIRST FLOOR PLAN

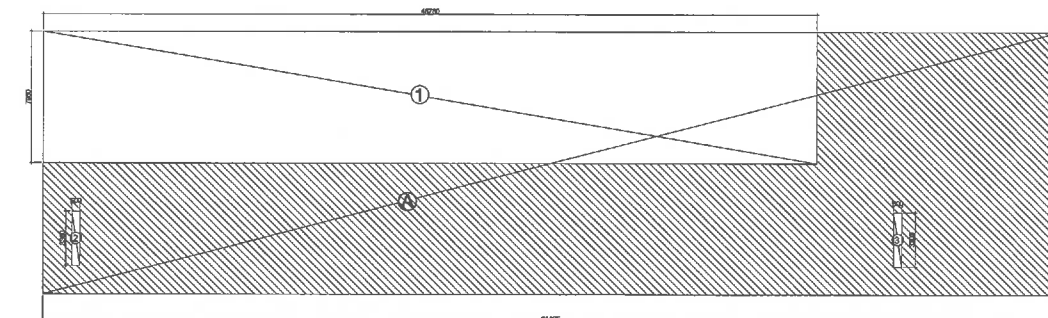

COMMERCIAL BUILDING- FIRST FLOOR				
	L	W	NOS	AREA (SQM)
ADDITION				
A	61.405	15.920	1	= 977.568
TOTAL				= 977.568
DEDUCTION				
1	46.760	7.960	1	= 372.210
2	0.500	3.300	1	= 1.650
3	0.500	3.300	1	= 1.650
TOTAL				= 375.510
TOTAL AREA (A-B)				= 602.058

SUBMISSION DRAWING

SHEET TITLE
COMMERCIAL BUILDING


OWNER:
ANAND RURAL BUILDLINE LLP

PROJECT:
PROPOSED PLOTTED DEVELOPMENT
JEEVAN SUKH-II AT KHASRA NO.
169&170, MUDIA AHMAD NAGAR,
BAREILLY

SCALE- 1:150 DRAWING NO- SD 03 A



ARCHITECT'S SIGNATURE

FOR ANAND RURAL BUILDLINE LLP
SHASHANK KUMAR SHAWARI
CA/2012/57848
Anand Rural Buildline LLP
Mchaubey
Authorised Signatory

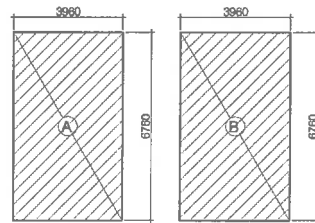


TERRACE AREA PLAN

COMMERCIAL BUILDING- TERRACE FLOOR				
ADDITION	L	W	NOS	AREA (SQM)
A	3.960	6.780	1	= 26.770
B	3.960	6.780	1	= 26.770
TOTAL				= 53.539

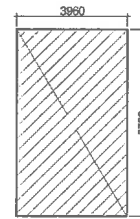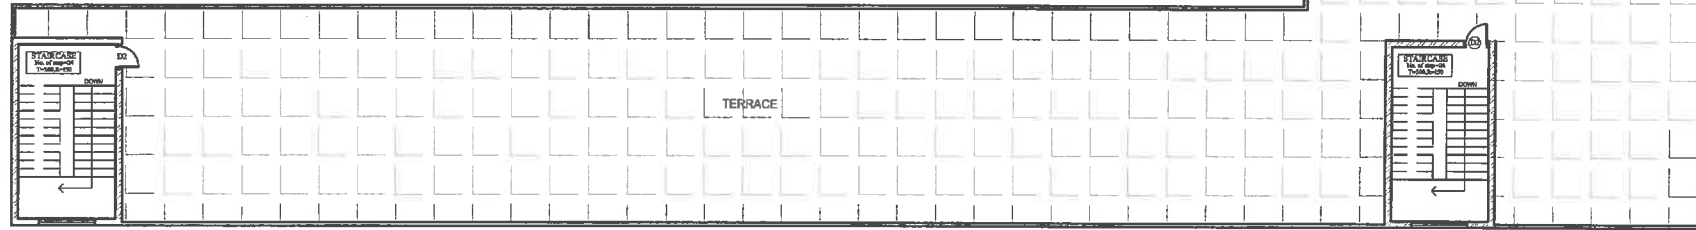

OHT AREA PLAN

COMMERCIAL BUILDING- OHT				
ADDITION	L	W	NOS	AREA (SQM)
A	3.960	6.780	1	= 26.770
TOTAL				= 26.770

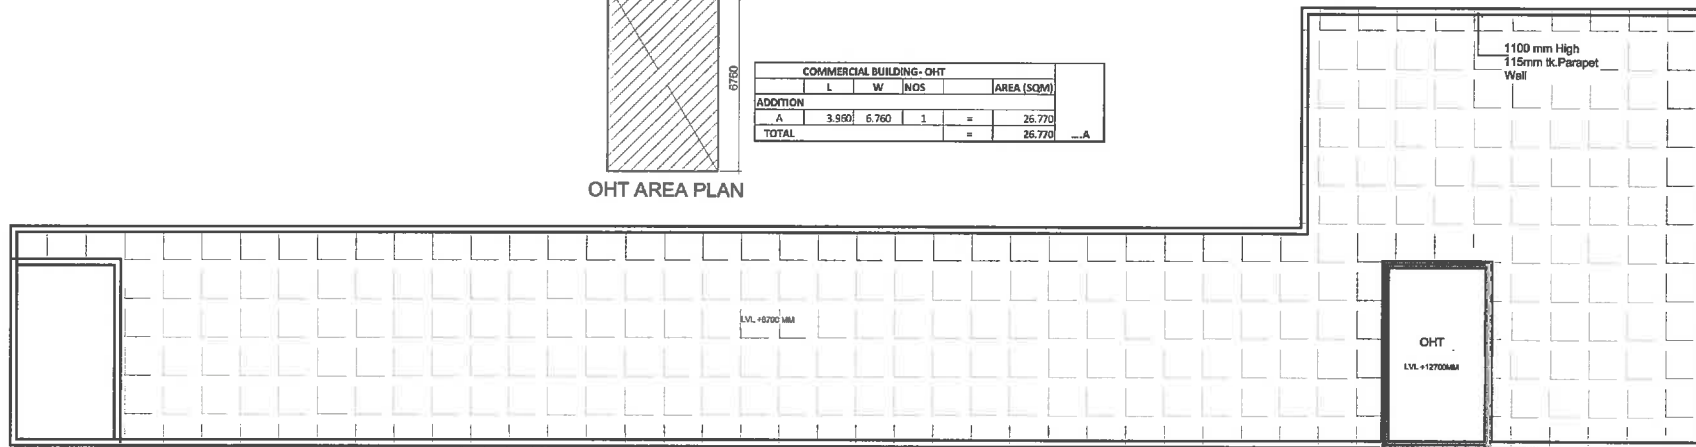

DW SCHEDULE					
S.NO.	TYPE	SIZE	CILL	UNTEL	DETAILS
1	GD1	1500 X 2400	0	2400	MULTIPURPOSE HALL
2	D1	1500 X 2400	0	2400	HALLS
3	D2	900 X 2400	0	2400	TOILET AND PANTRY
4	D3	750 X 2400	0	2100	TOILETS
5	W1	2000 X 2400	900 BOB		HALL
6	W2	2765 X 2200	1200 BOB		STAIRCASE
7	V1	600 X 600	2100	2700	TOILETS

SUBMISSION DRAWING

SHEET TITLE
COMMERCIAL BUILDING

OWNER:
ANAND RURAL BUILDLINE LLP


PROJECT:
PROPOSED PLOTTED DEVELOPMENT
JEEVAN SUKH-II AT KHASRA NO.
169&170, MUDIA AHMAD NAGAR,
BAREILLY

SCALE- 1:150 DRAWING NO- SD 03 B


ARCHITECT'S SIGNATURE
FOR ANAND RURAL BUILDLINE LLP
SHASHANK MONESHWARI
AUTHORISED SIGNATORY
CA/2012/57848

Anand Rural Buildline LLP

Meharbegy.
Authorised Signatory

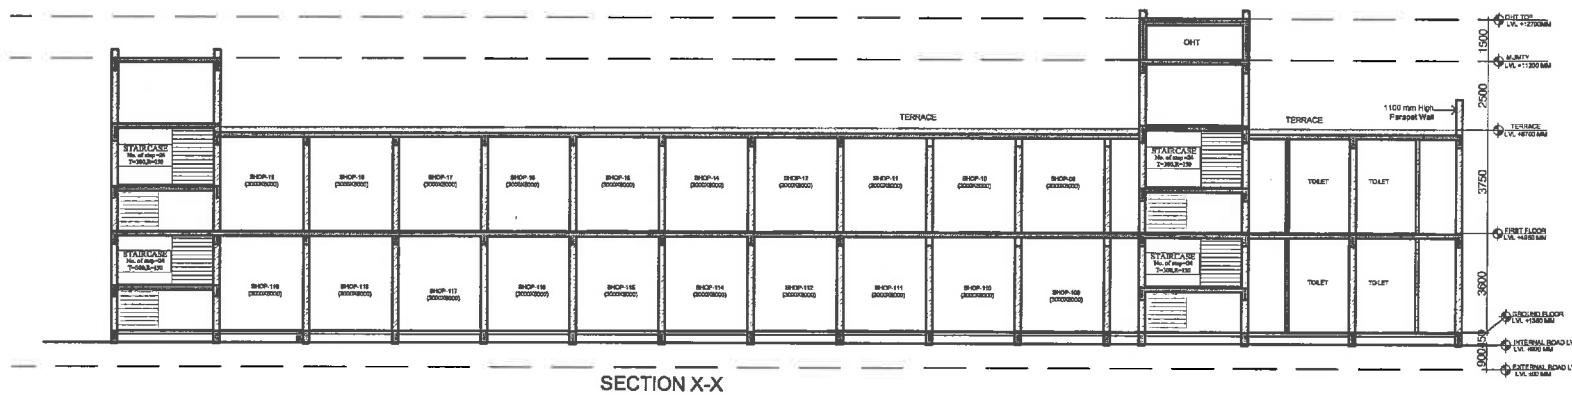

SECTION X-X

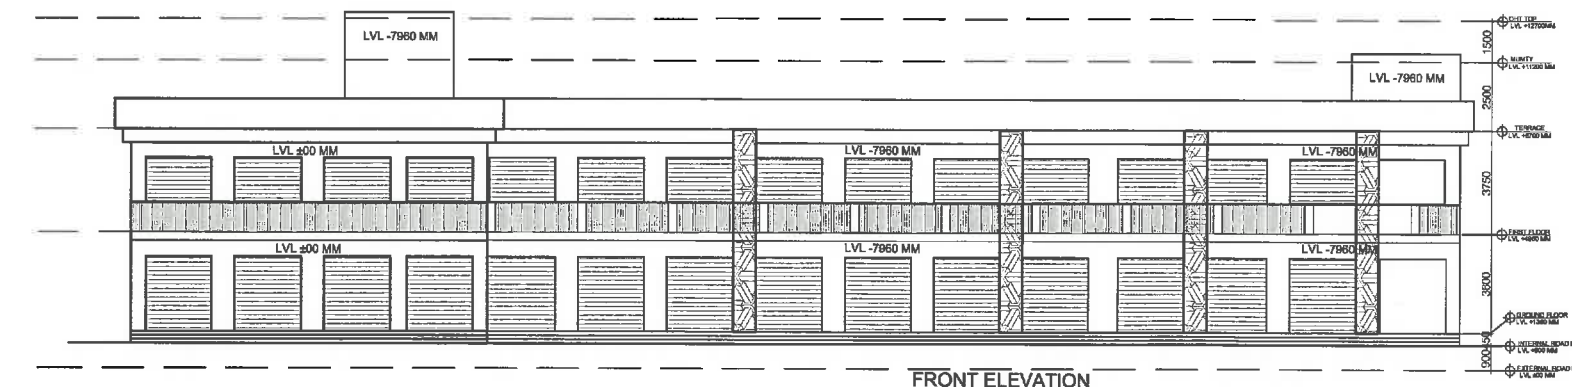

FRONT ELEVATION