


08/13/19
 7-14000174
 10-2-19
 Valid until 10-2-19
 Checked By: [Signature]
 Drawn By: [Signature]

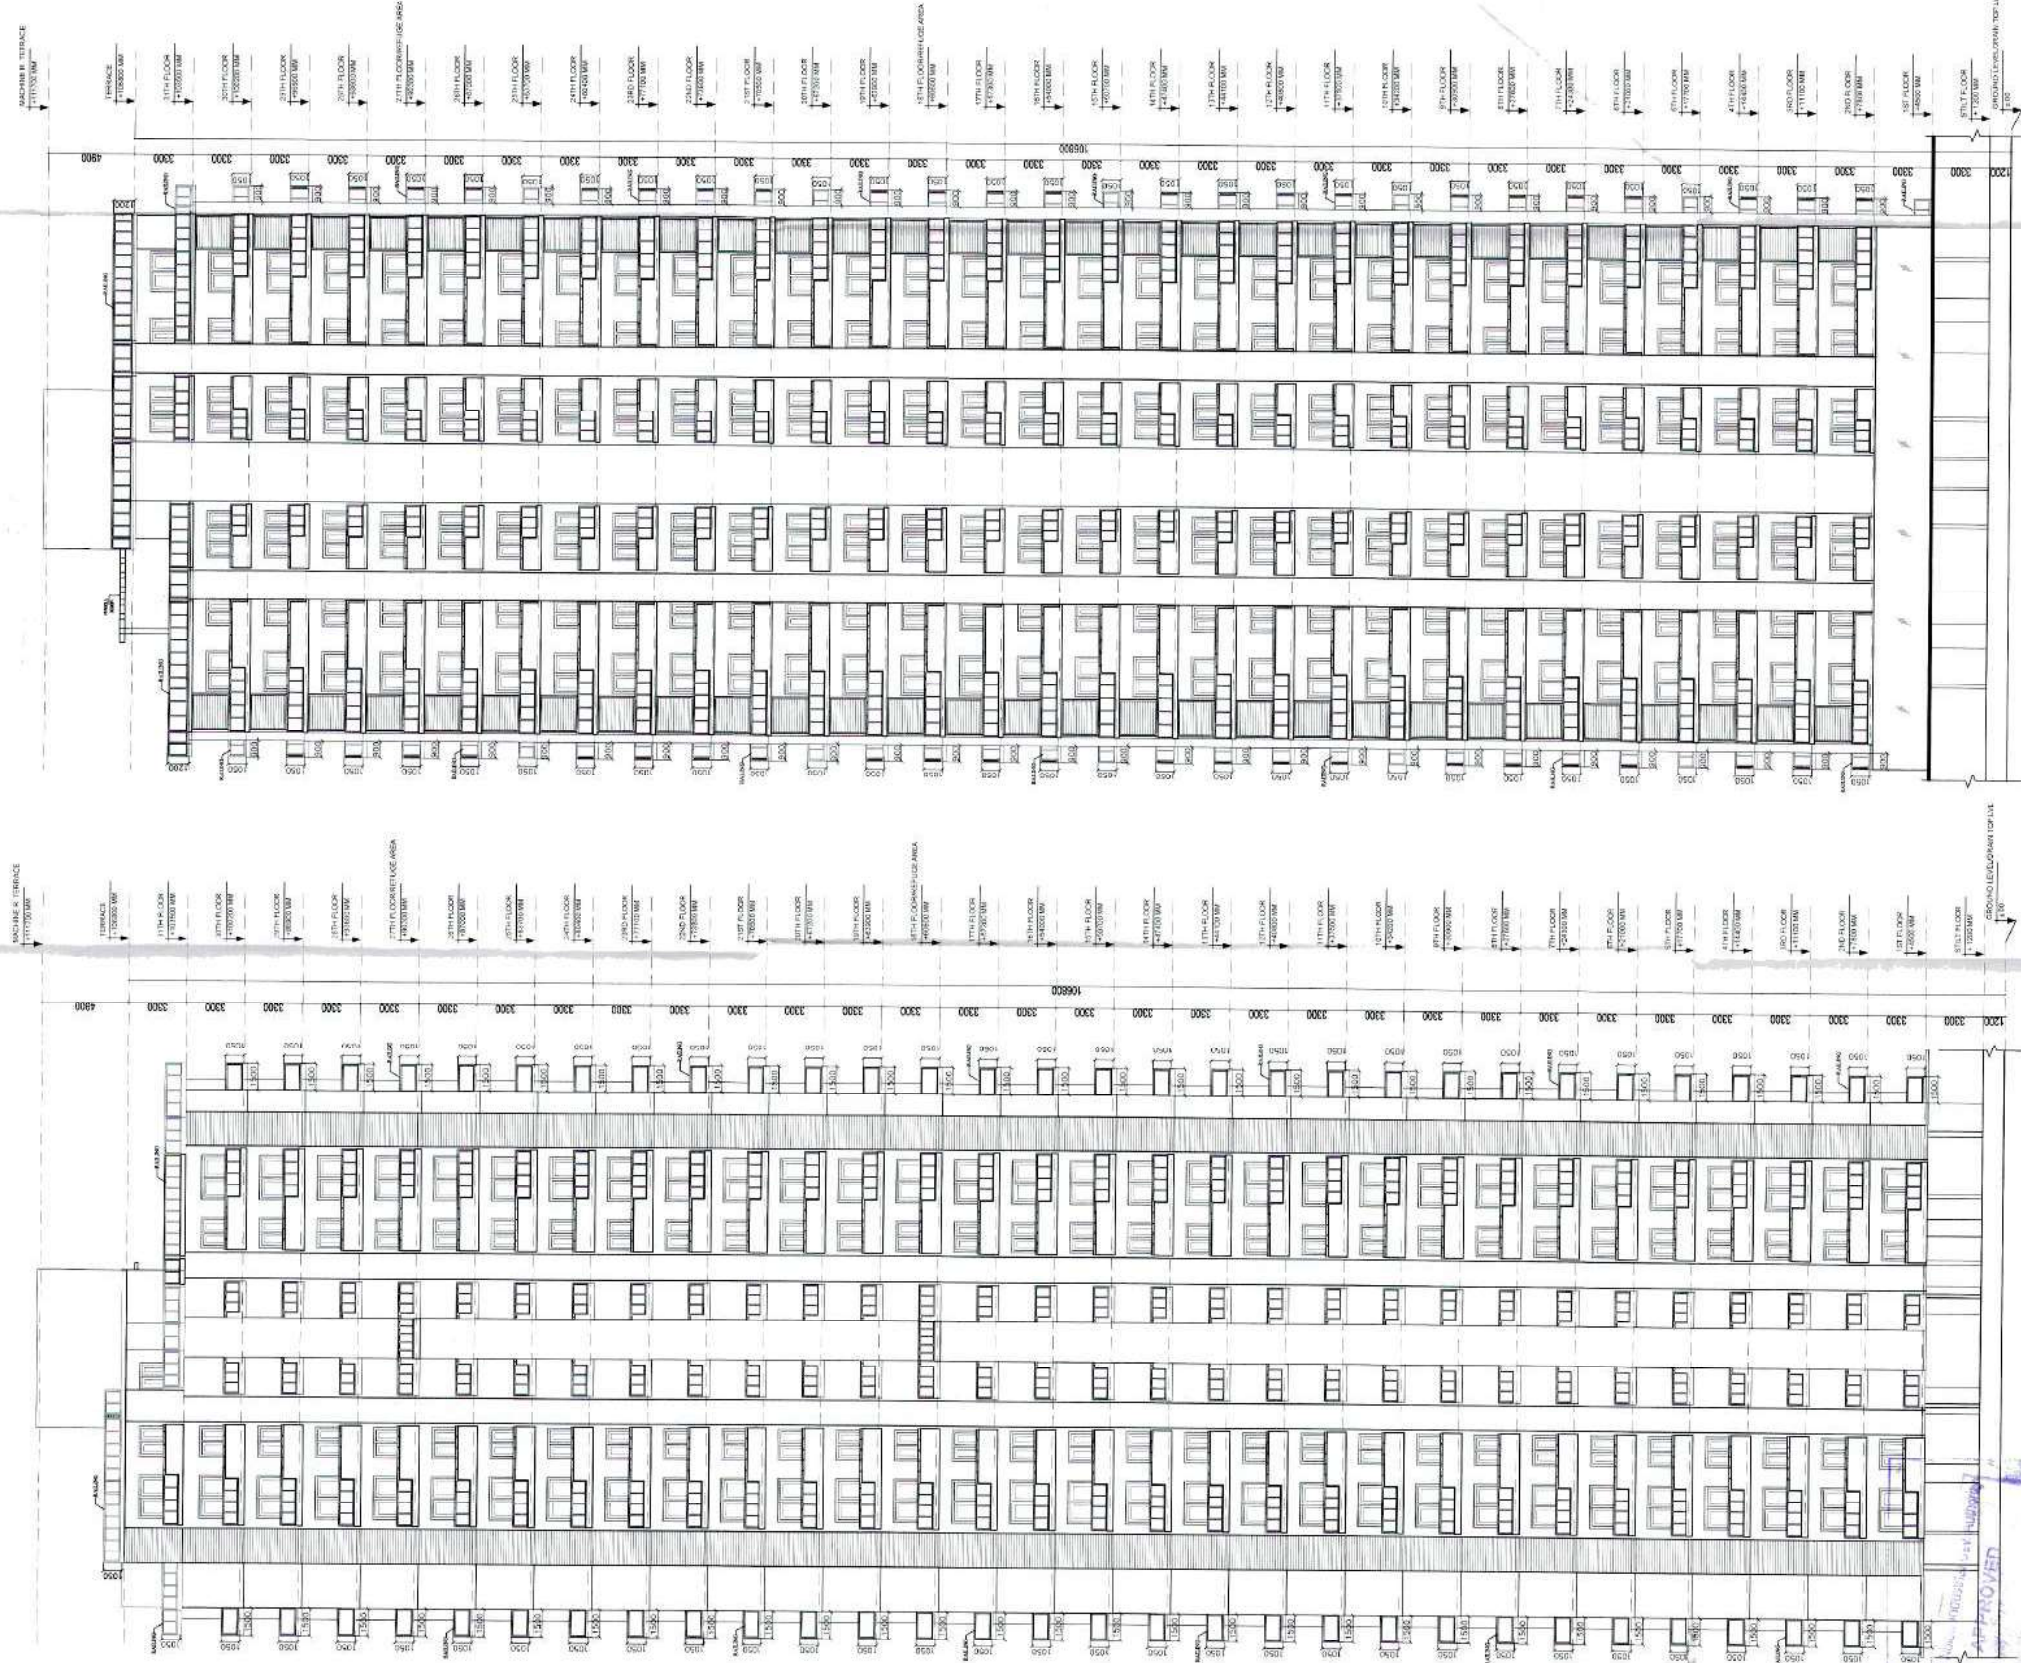


TOWER A FRONT ELEVATION

TOWER A REAR ELEVATION

PROJECT SUBMISSION OF HOUSING AT PLOT NO. GH04 SPORT CITY FOR IRSH INFRASTRUCTURE	
ARCHITECTS A PLUS DESIGN ASSOCIATES. J-16, SECTOR-41 NOIDA - 201303, Tel: 9625775674 email : aplustodesignassociates@gmail.com	
Scale: N.T.S	DATE: 05-10-2019
ARCHITECTS SEAL & SIGN	OWNER/AUTH. SIGN.
KALASHI NG-30741 KALASHI NG-30741 KALASHI NG-30741 KALASHI NG-30741	[Signature] [Signature]
Drawing Title: TOWER-A FRONT & REAR ELEVATIONS	Drawing No: [Blank]



PROJECT	
SUBMISSION OF HOUSING AT PLOT NO.-GH04 TECH ZONE -IV SPORT CITY FOR IRISH INFRASTRUCTURE	
ARCHITECTS	
A PLUS DESIGN ASSOCIATES. J-16, SECTOR-41 NOIDA - 201303, Tel.: 9625775674 email : aplusedesignassociates@gmail.com	
Scale:	N.T.S
DATE	05-10-2019
ARCHITECT'S SIGNATURE	OWNER'S SIGNATURE
SATISH K. SINGH S-11, TOWER JCA-36, DWG J-16, Sector 41, Noida	Irish Infrastructure Pvt. Ltd.
Drawing Title:-	Drawing No:-
SITE SECTION AA'	

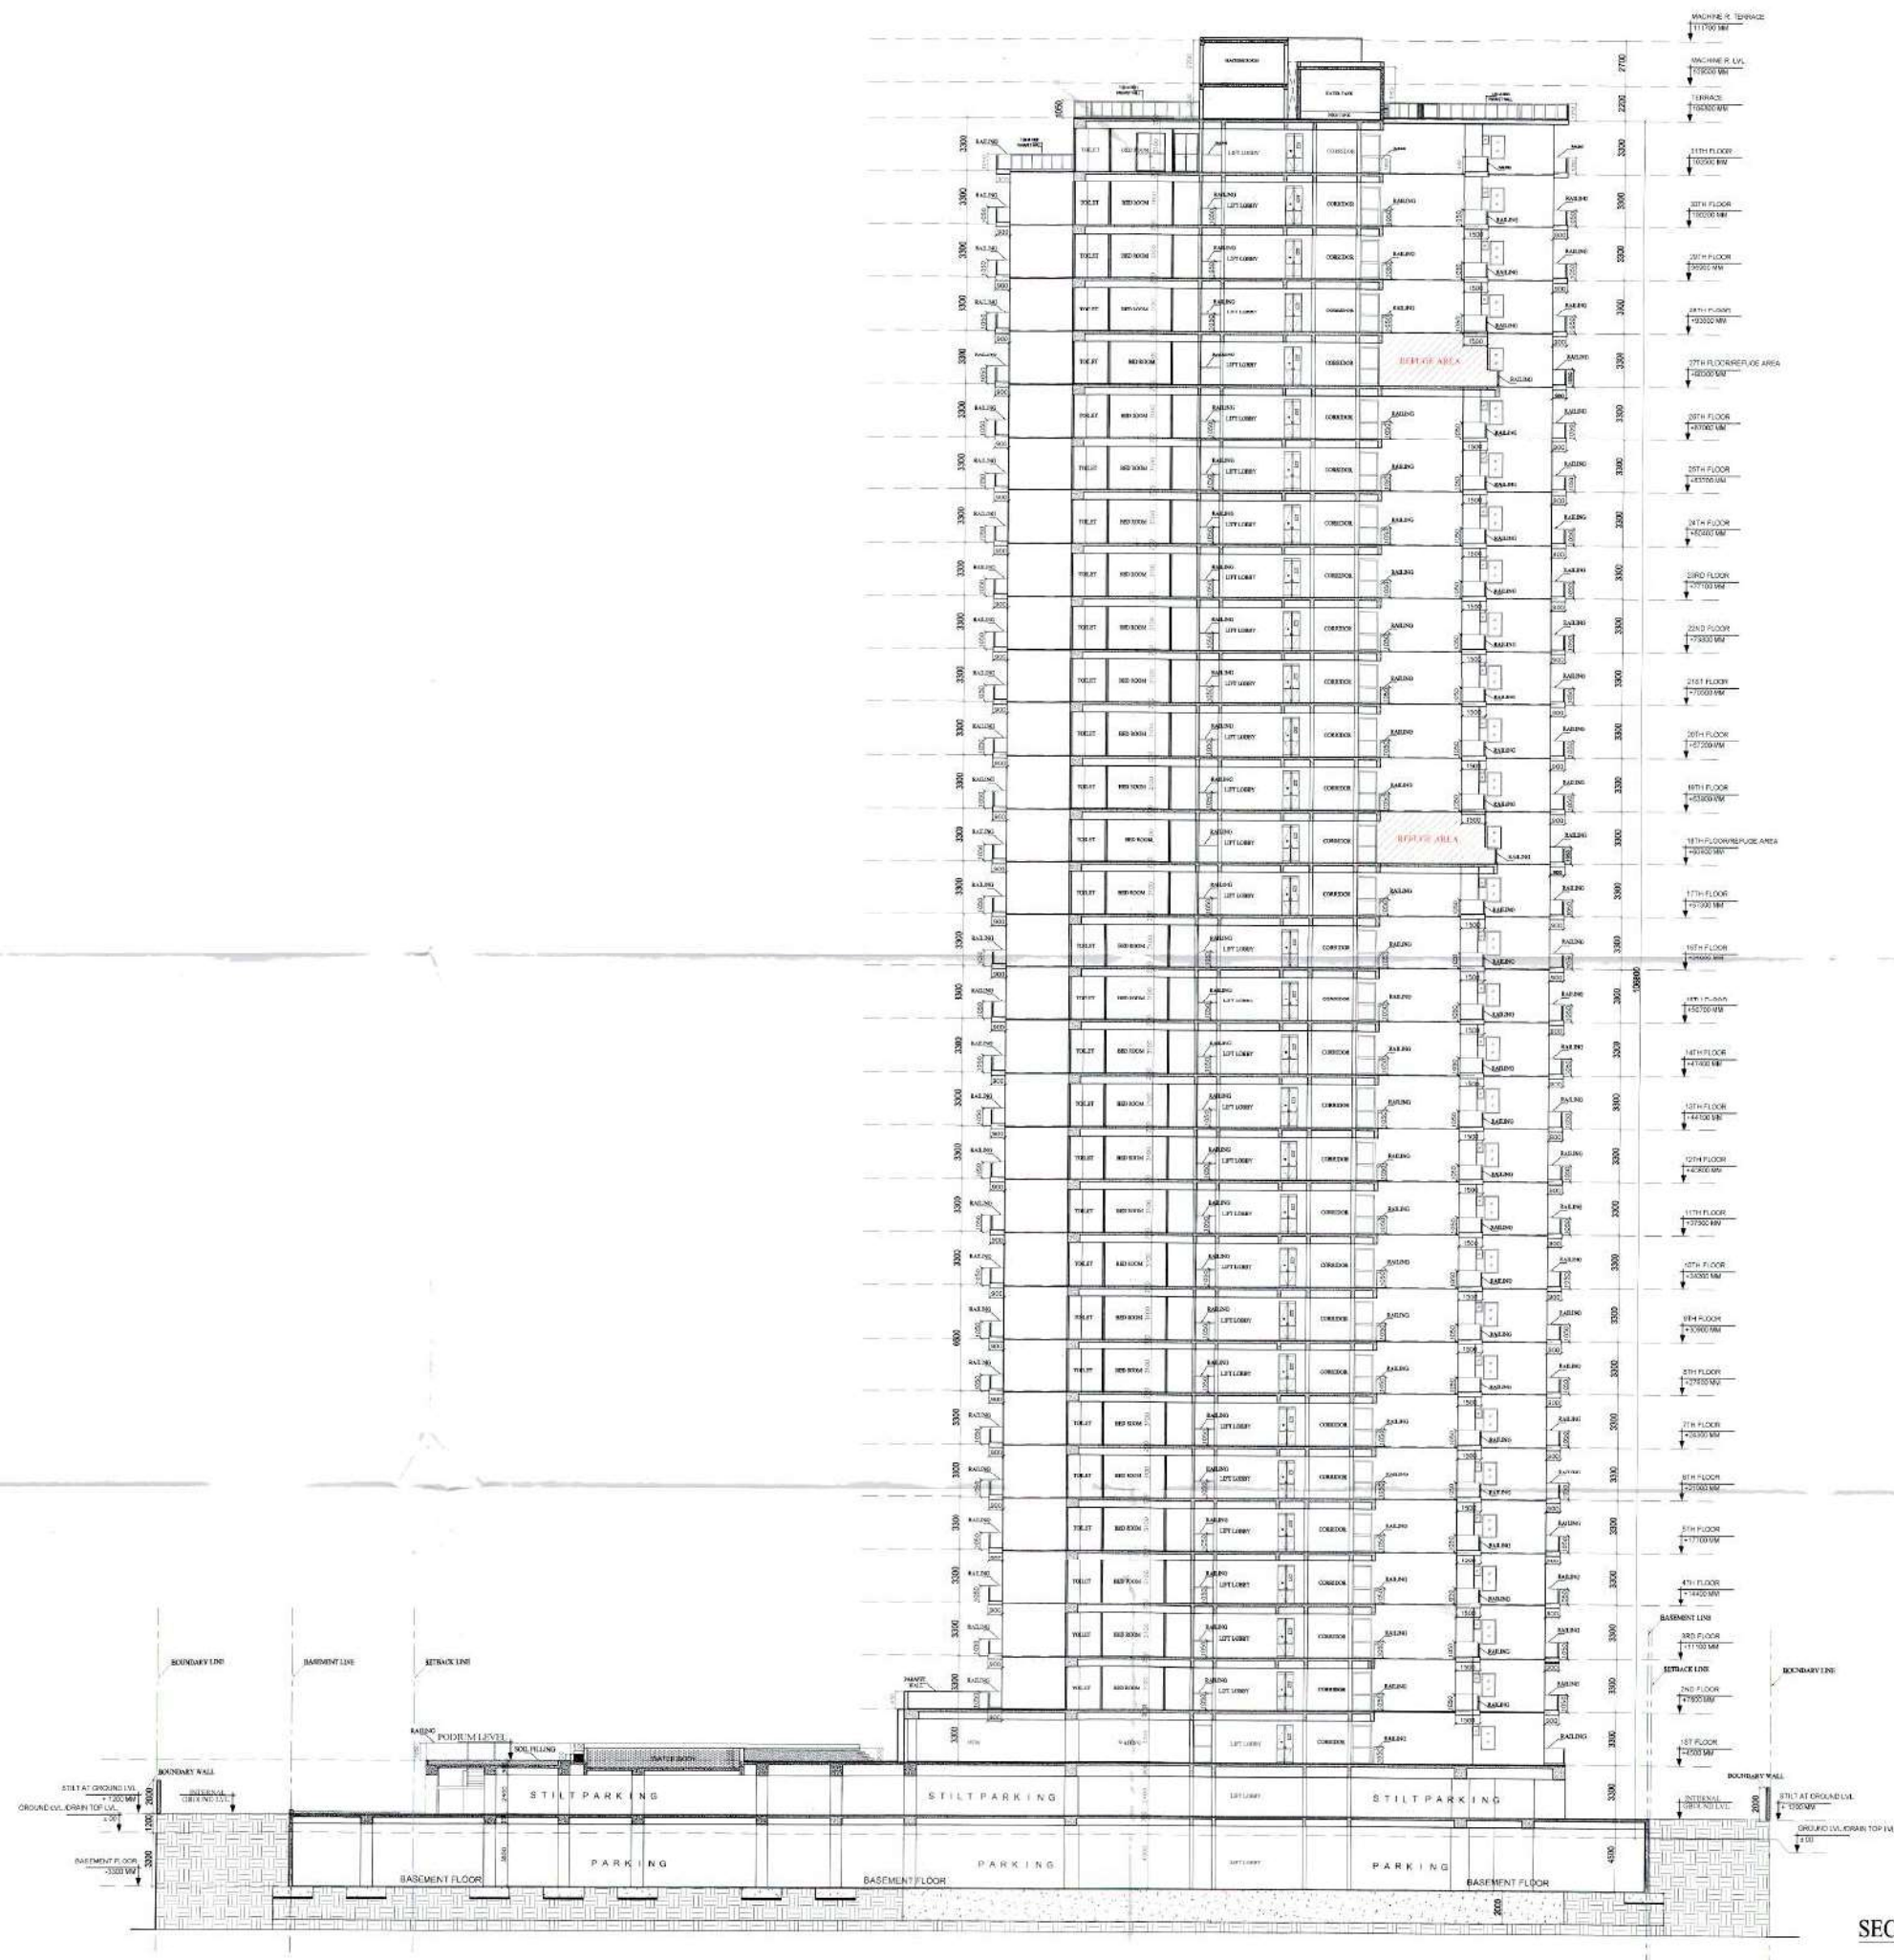

SECTION-BB



PROJECT SUBMISSION OF HOUSING AT PLOT NO.-GH04 TECH ZONE -IV SPORT CITY FOR IRISH INFRASTRUCTURE	
ARCHITECTS A PLUS DESIGN ASSOCIATES. J-16, SECTOR-41 NOIDA - 201303. Tel.: 9625775674 email : aplusdesignassociates@gmail.com	
Scale : N.T.S	
DATE - 05-10-2019	
ARCHITECT'S SIGNATURE 	OWNER'S SIGNATURE 
Drawing Title:- SITE SECTION BB'	