
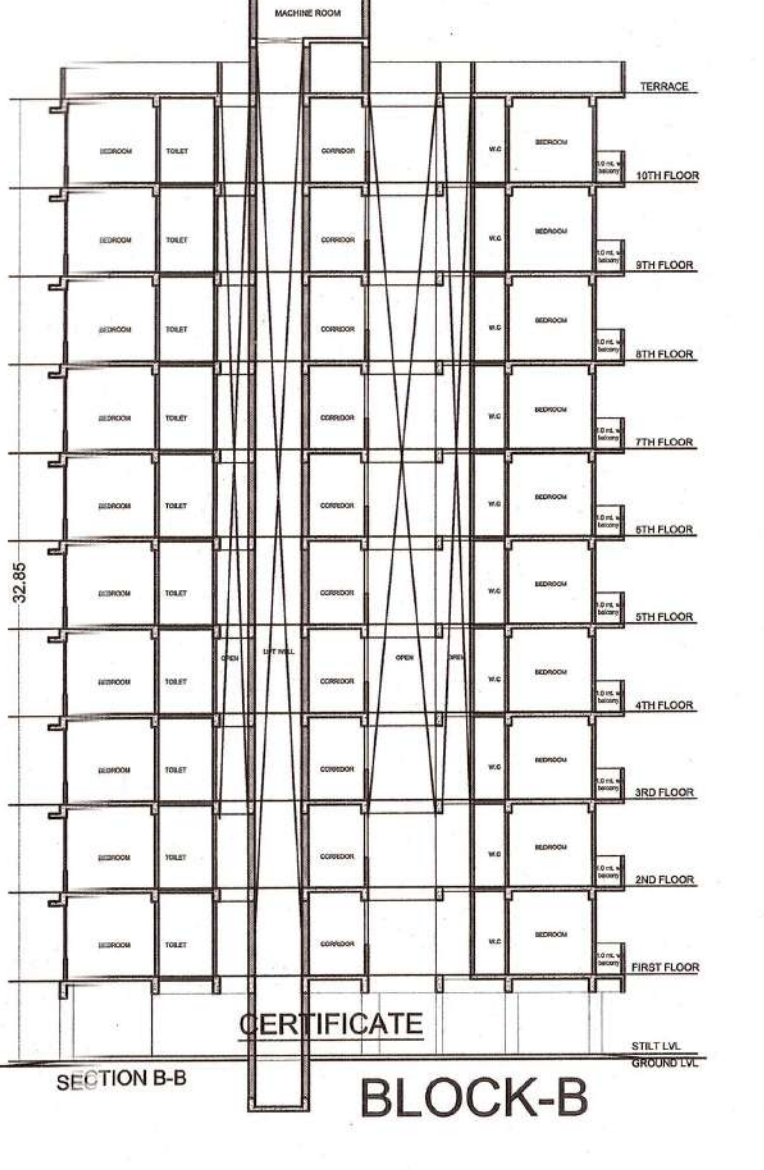
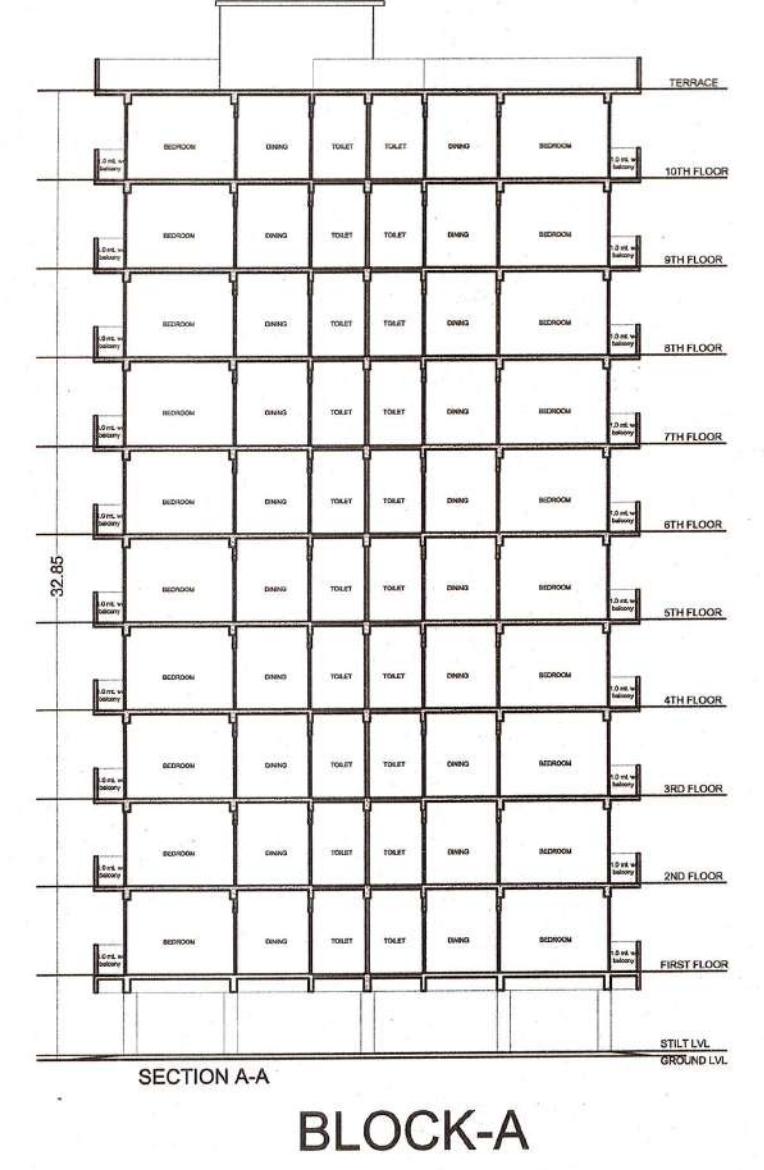
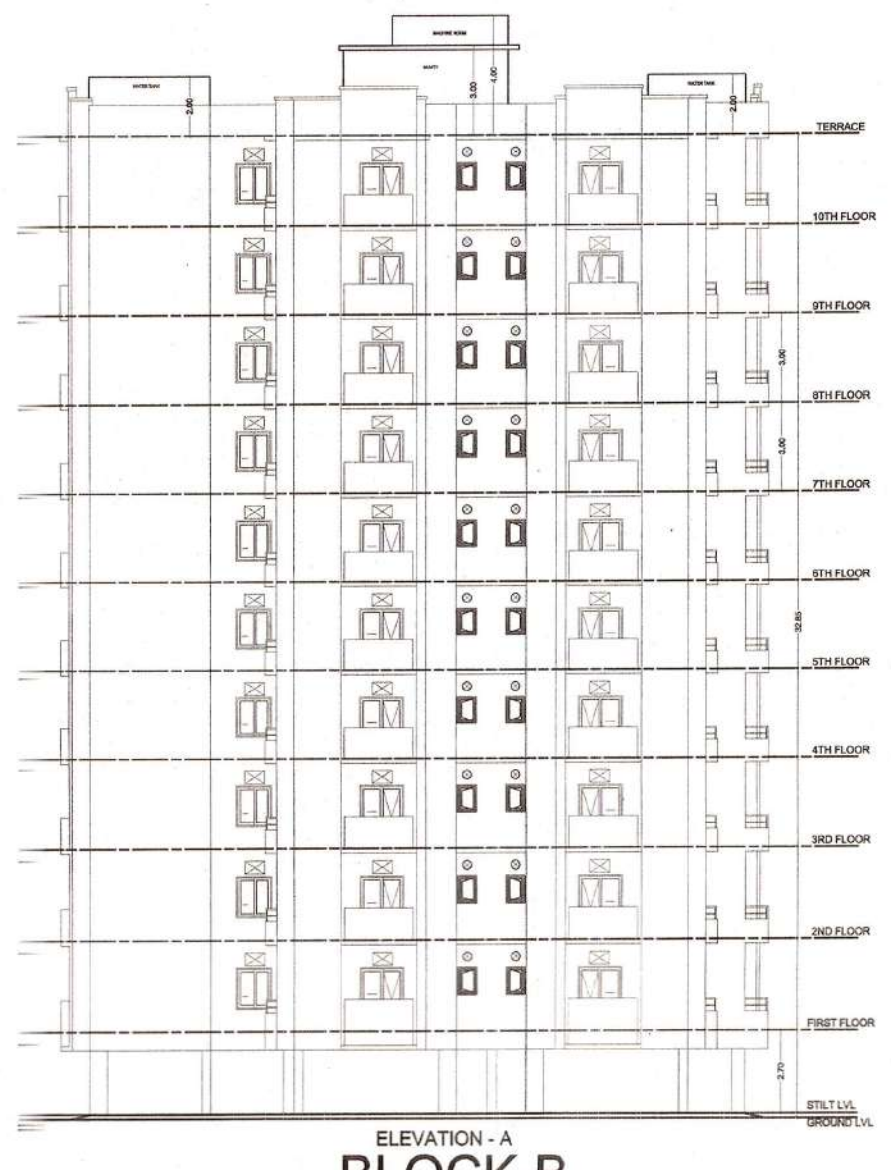
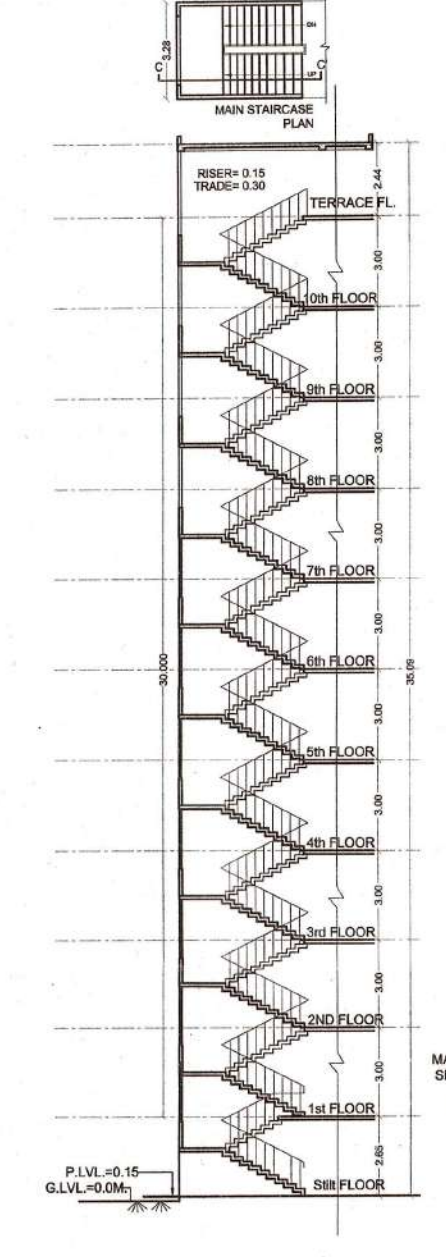
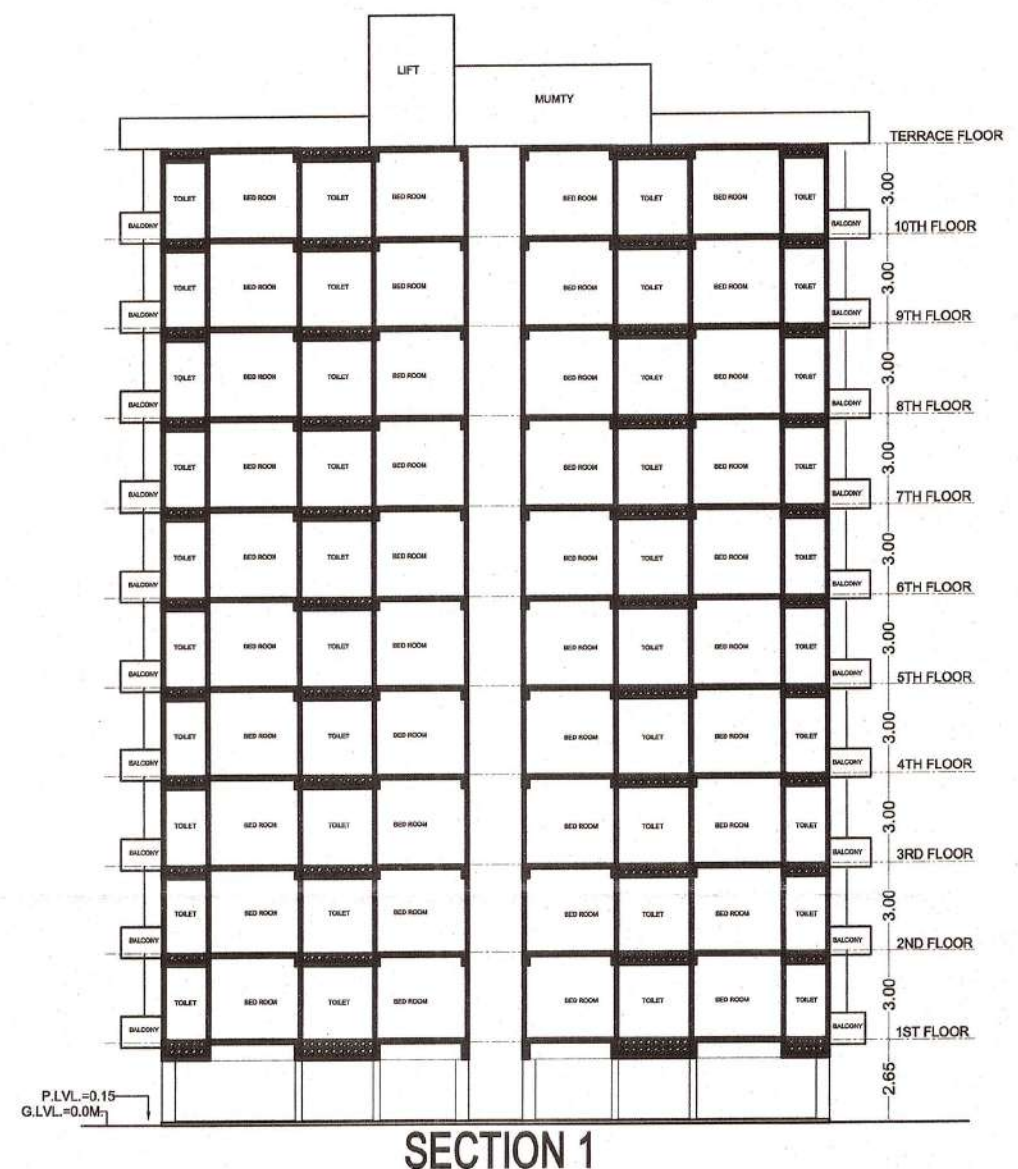
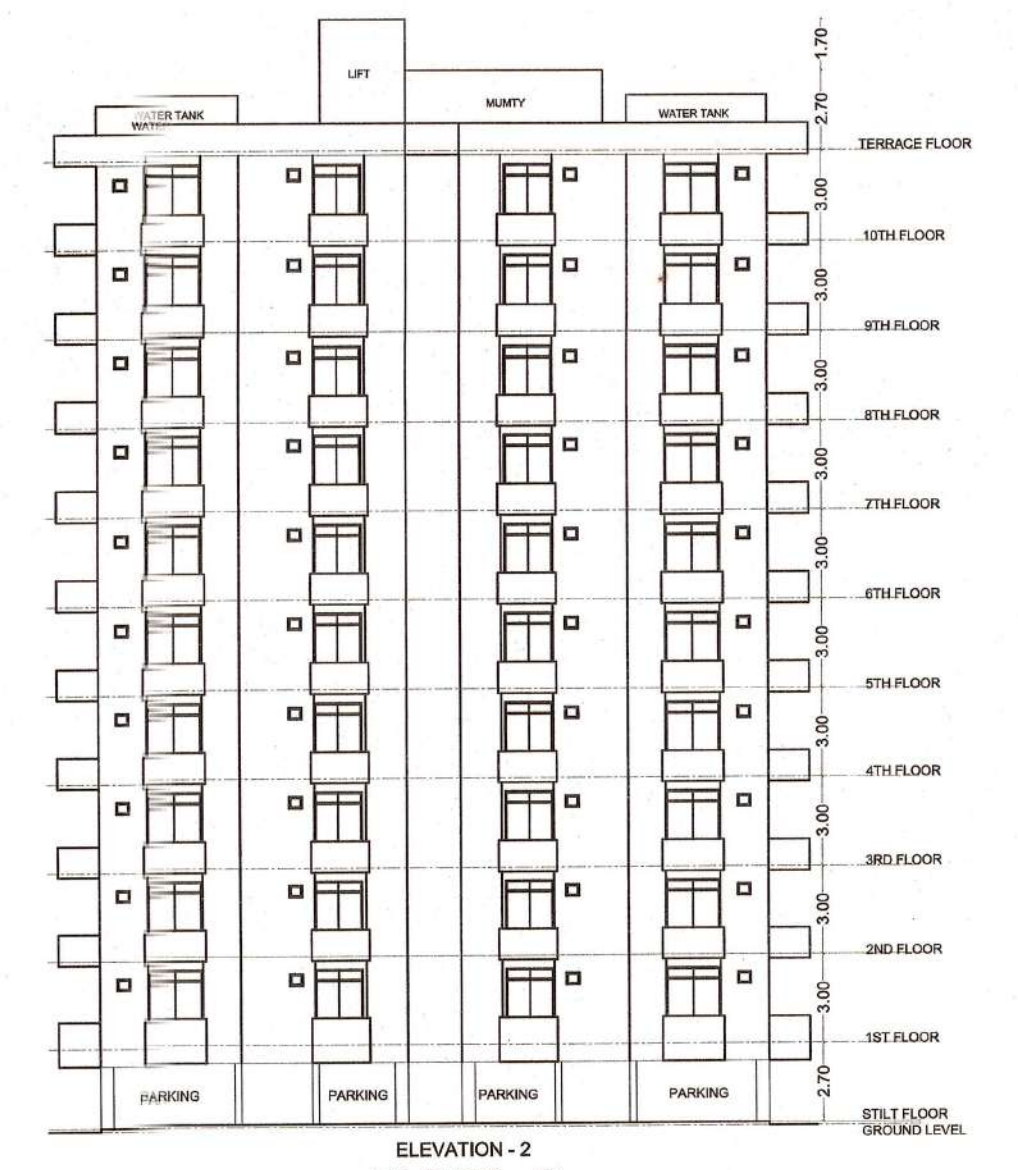


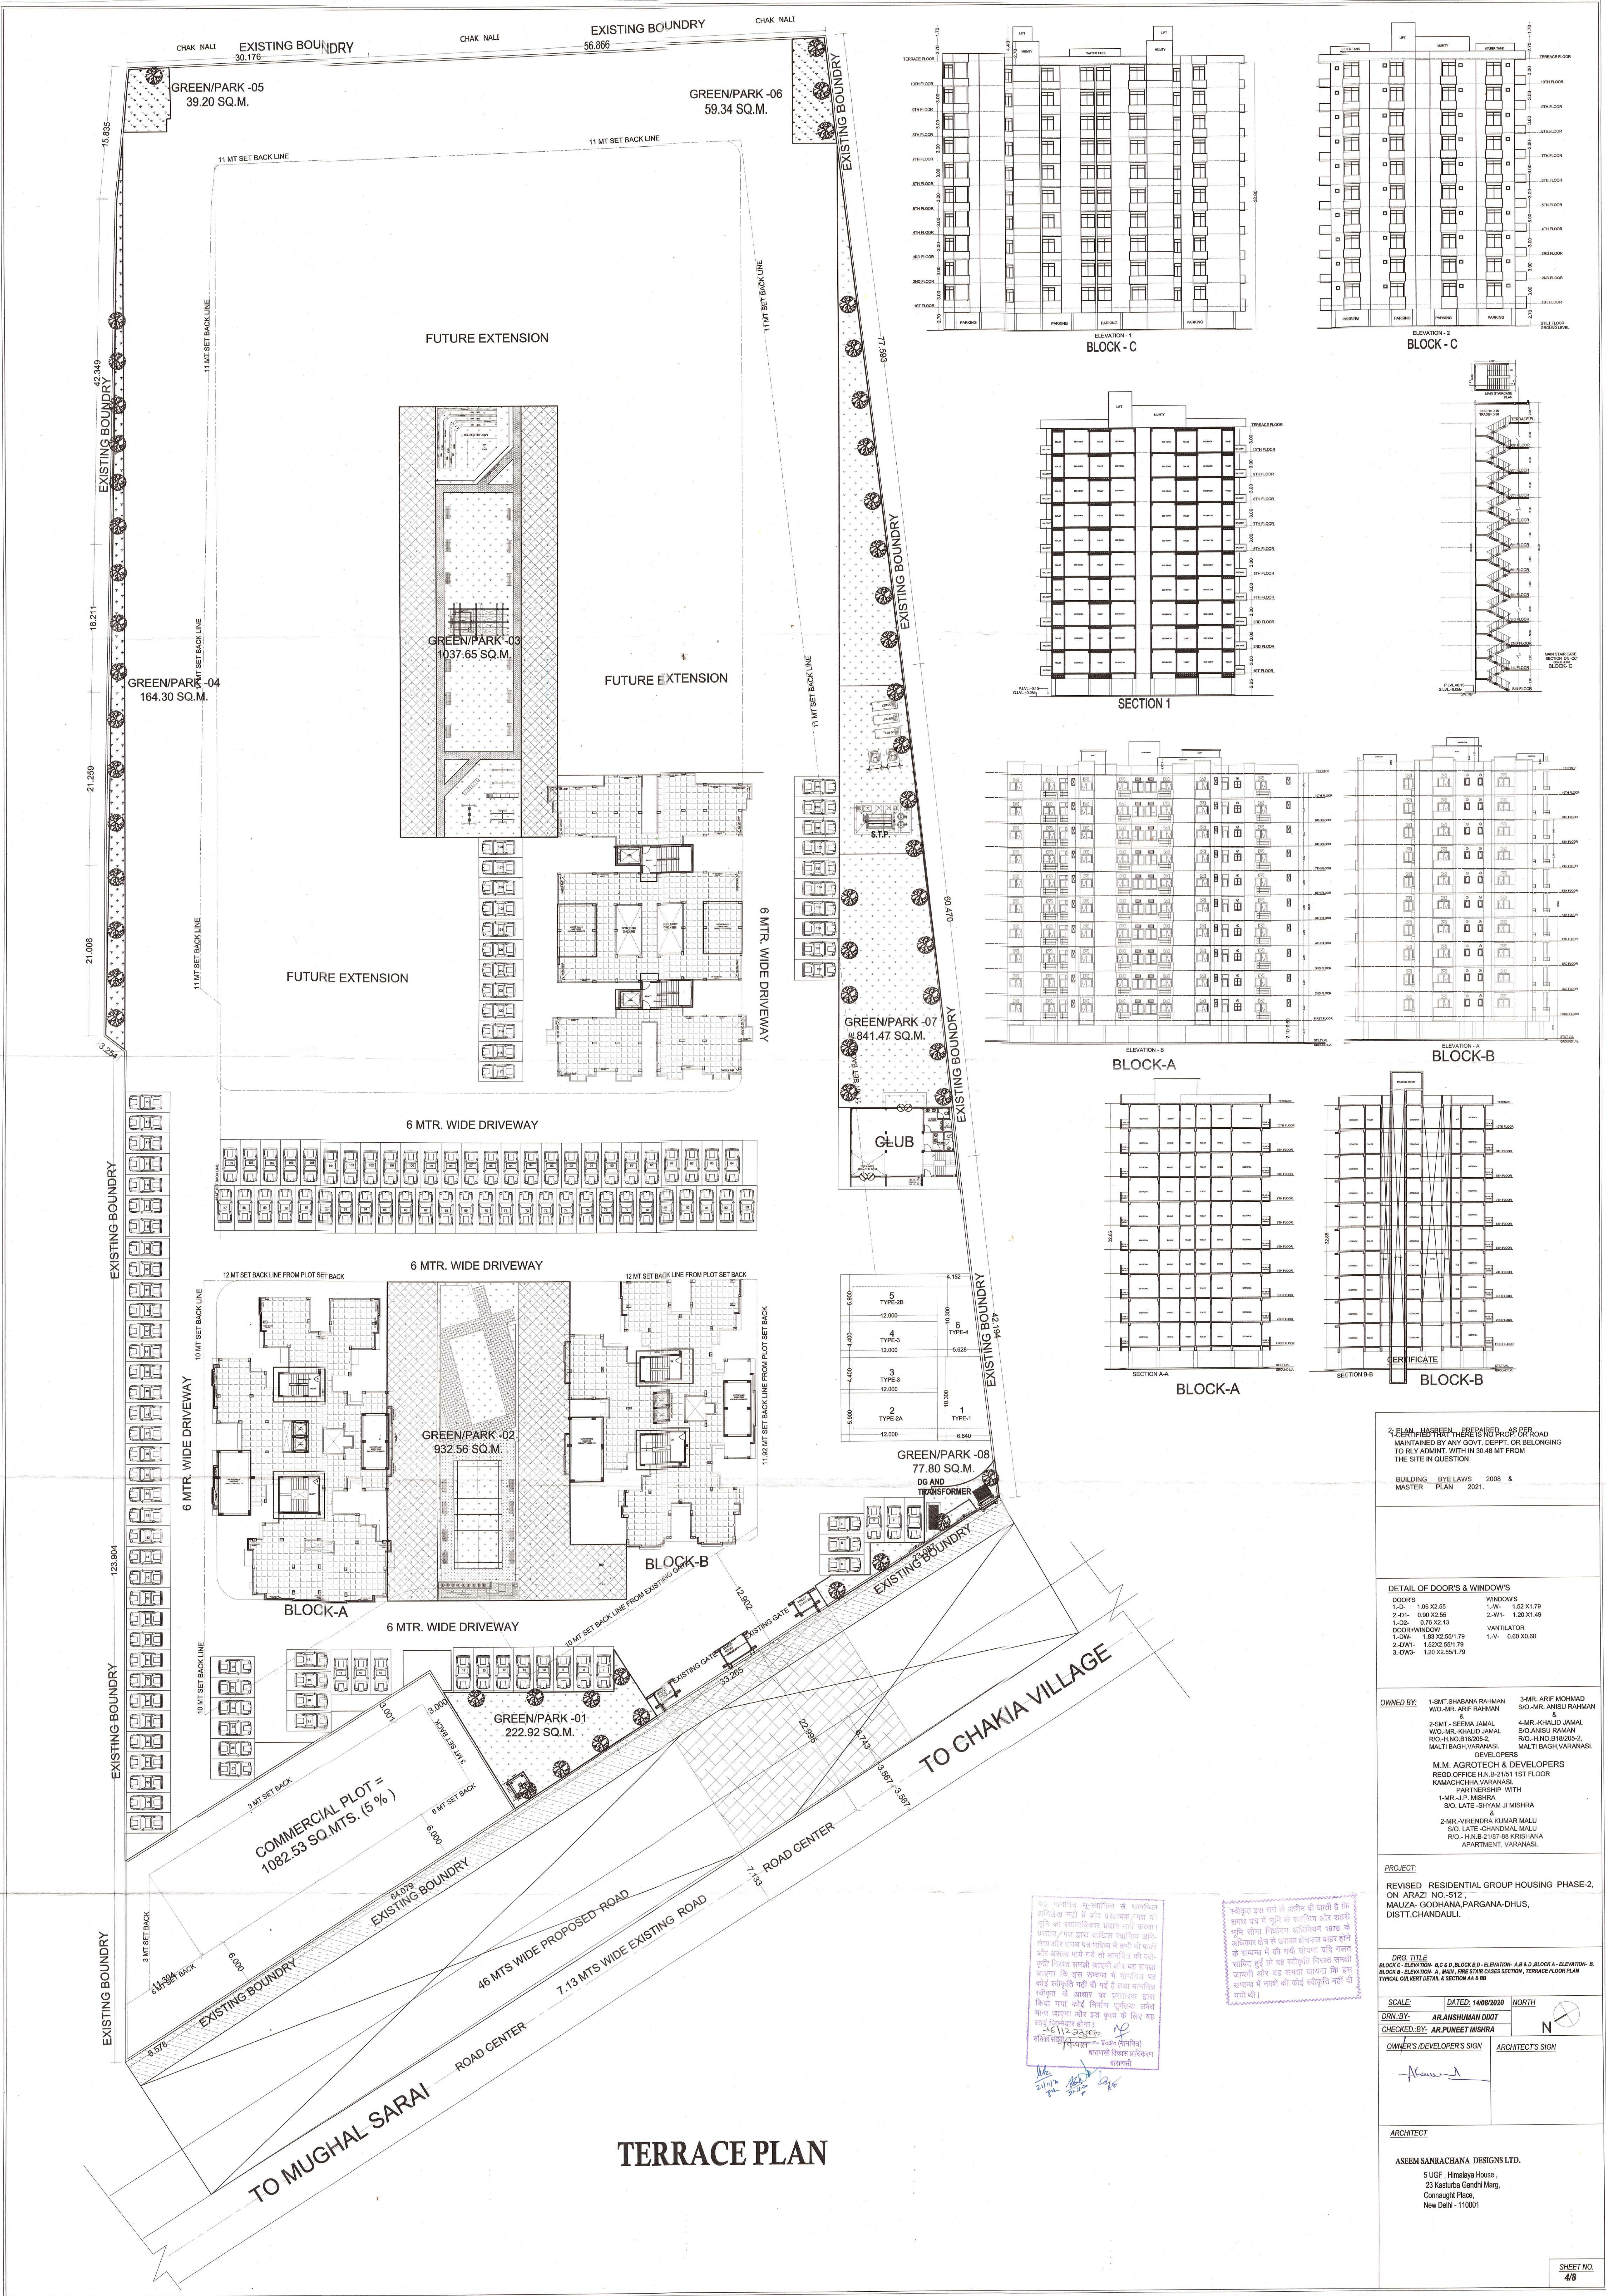

PLAN HAS BEEN PREPARED FOR ROAD MAINTAINED BY ANY GOVT. DEPT. OR BELONGING TO RLY. ADMN. WITH IN 30.48 MT FROM THE SITE IN QUESTION

BUILDING BYE LAWS 2008 & MASTER PLAN 2021.

DETAIL OF DOORS & WINDOWS	
DOORS	WINDOWS
1-D1- 1.00 X2.55	1-W1- 1.82 X1.79
2-D2- 0.90 X2.55	2-W1- 1.20 X1.49
1-D2- 0.79 X2.13	
DOOR/WINDOW	VENTILATOR
1-DW- 1.83 X2.55/1.79	1-V- 0.60 X0.60
2-DW1- 1.52 X2.55/1.79	
3-DW5- 1.20 X2.55/1.79	

OWNED BY: 1-SMT SHABANA RAHMAN
W/O-MR. ARIF RAHMAN
2-SMT. SEEMA JAMAL
W/O-MR. KHALID JAMAL
R/O-4 NO. B/162/20-2,
MALTI BAGH, VARANASI.
DEVELOPERS
REGD. OFFICE H.N.B-21/51 1ST FLOOR
KAMACHCHHA, VARANASI.
PARTNERSHIP WITH
1-MR.-J.P. MISHRA
S/O. LATE. SHYAM J. MISHRA
2-MR. VIRENDRA KUMAR MALLI
S/O. LATE. CHANDAN MALLI
R/O.-H.N.B-21/51-52 KRISHANA
APARTMENT, VARANASI.

PROJECT:
REVISED RESIDENTIAL GROUP HOUSING PHASE-2,
ON ARAZI NO.-512,
MAUZA- GODHANA, PARGANA-DHUS,
DISTT. CHANDAUJI.

DRG. TITLE
BLOCK C- ELEVATION- B.C & D, BLOCK D.- ELEVATION- A.D & D, BLOCK A.- ELEVATION- B, BLOCK B.- ELEVATION- A, MAIN- FIRE STAR CASES SECTION, TERRACE FLOOR PLAN
TYPICAL COLVERT DETAIL & SECTION A-A & B-B

SCALE: 1:100
DATE: 14/08/2020
DRN. BY: AR. ANSHUMAN DUTT
CHECKED BY: AR. PUNEET MISHRA

OWNERS/DEVELOPERS SIGN
ARCHITECTS SIGN

ARCHITECT
ASEEM SANBACHANA DESIGNS LTD.
5 UGF, Himalaya House,
23 Kasturba Gandhi Marg,
Connaught Place,
New Delhi - 110001