



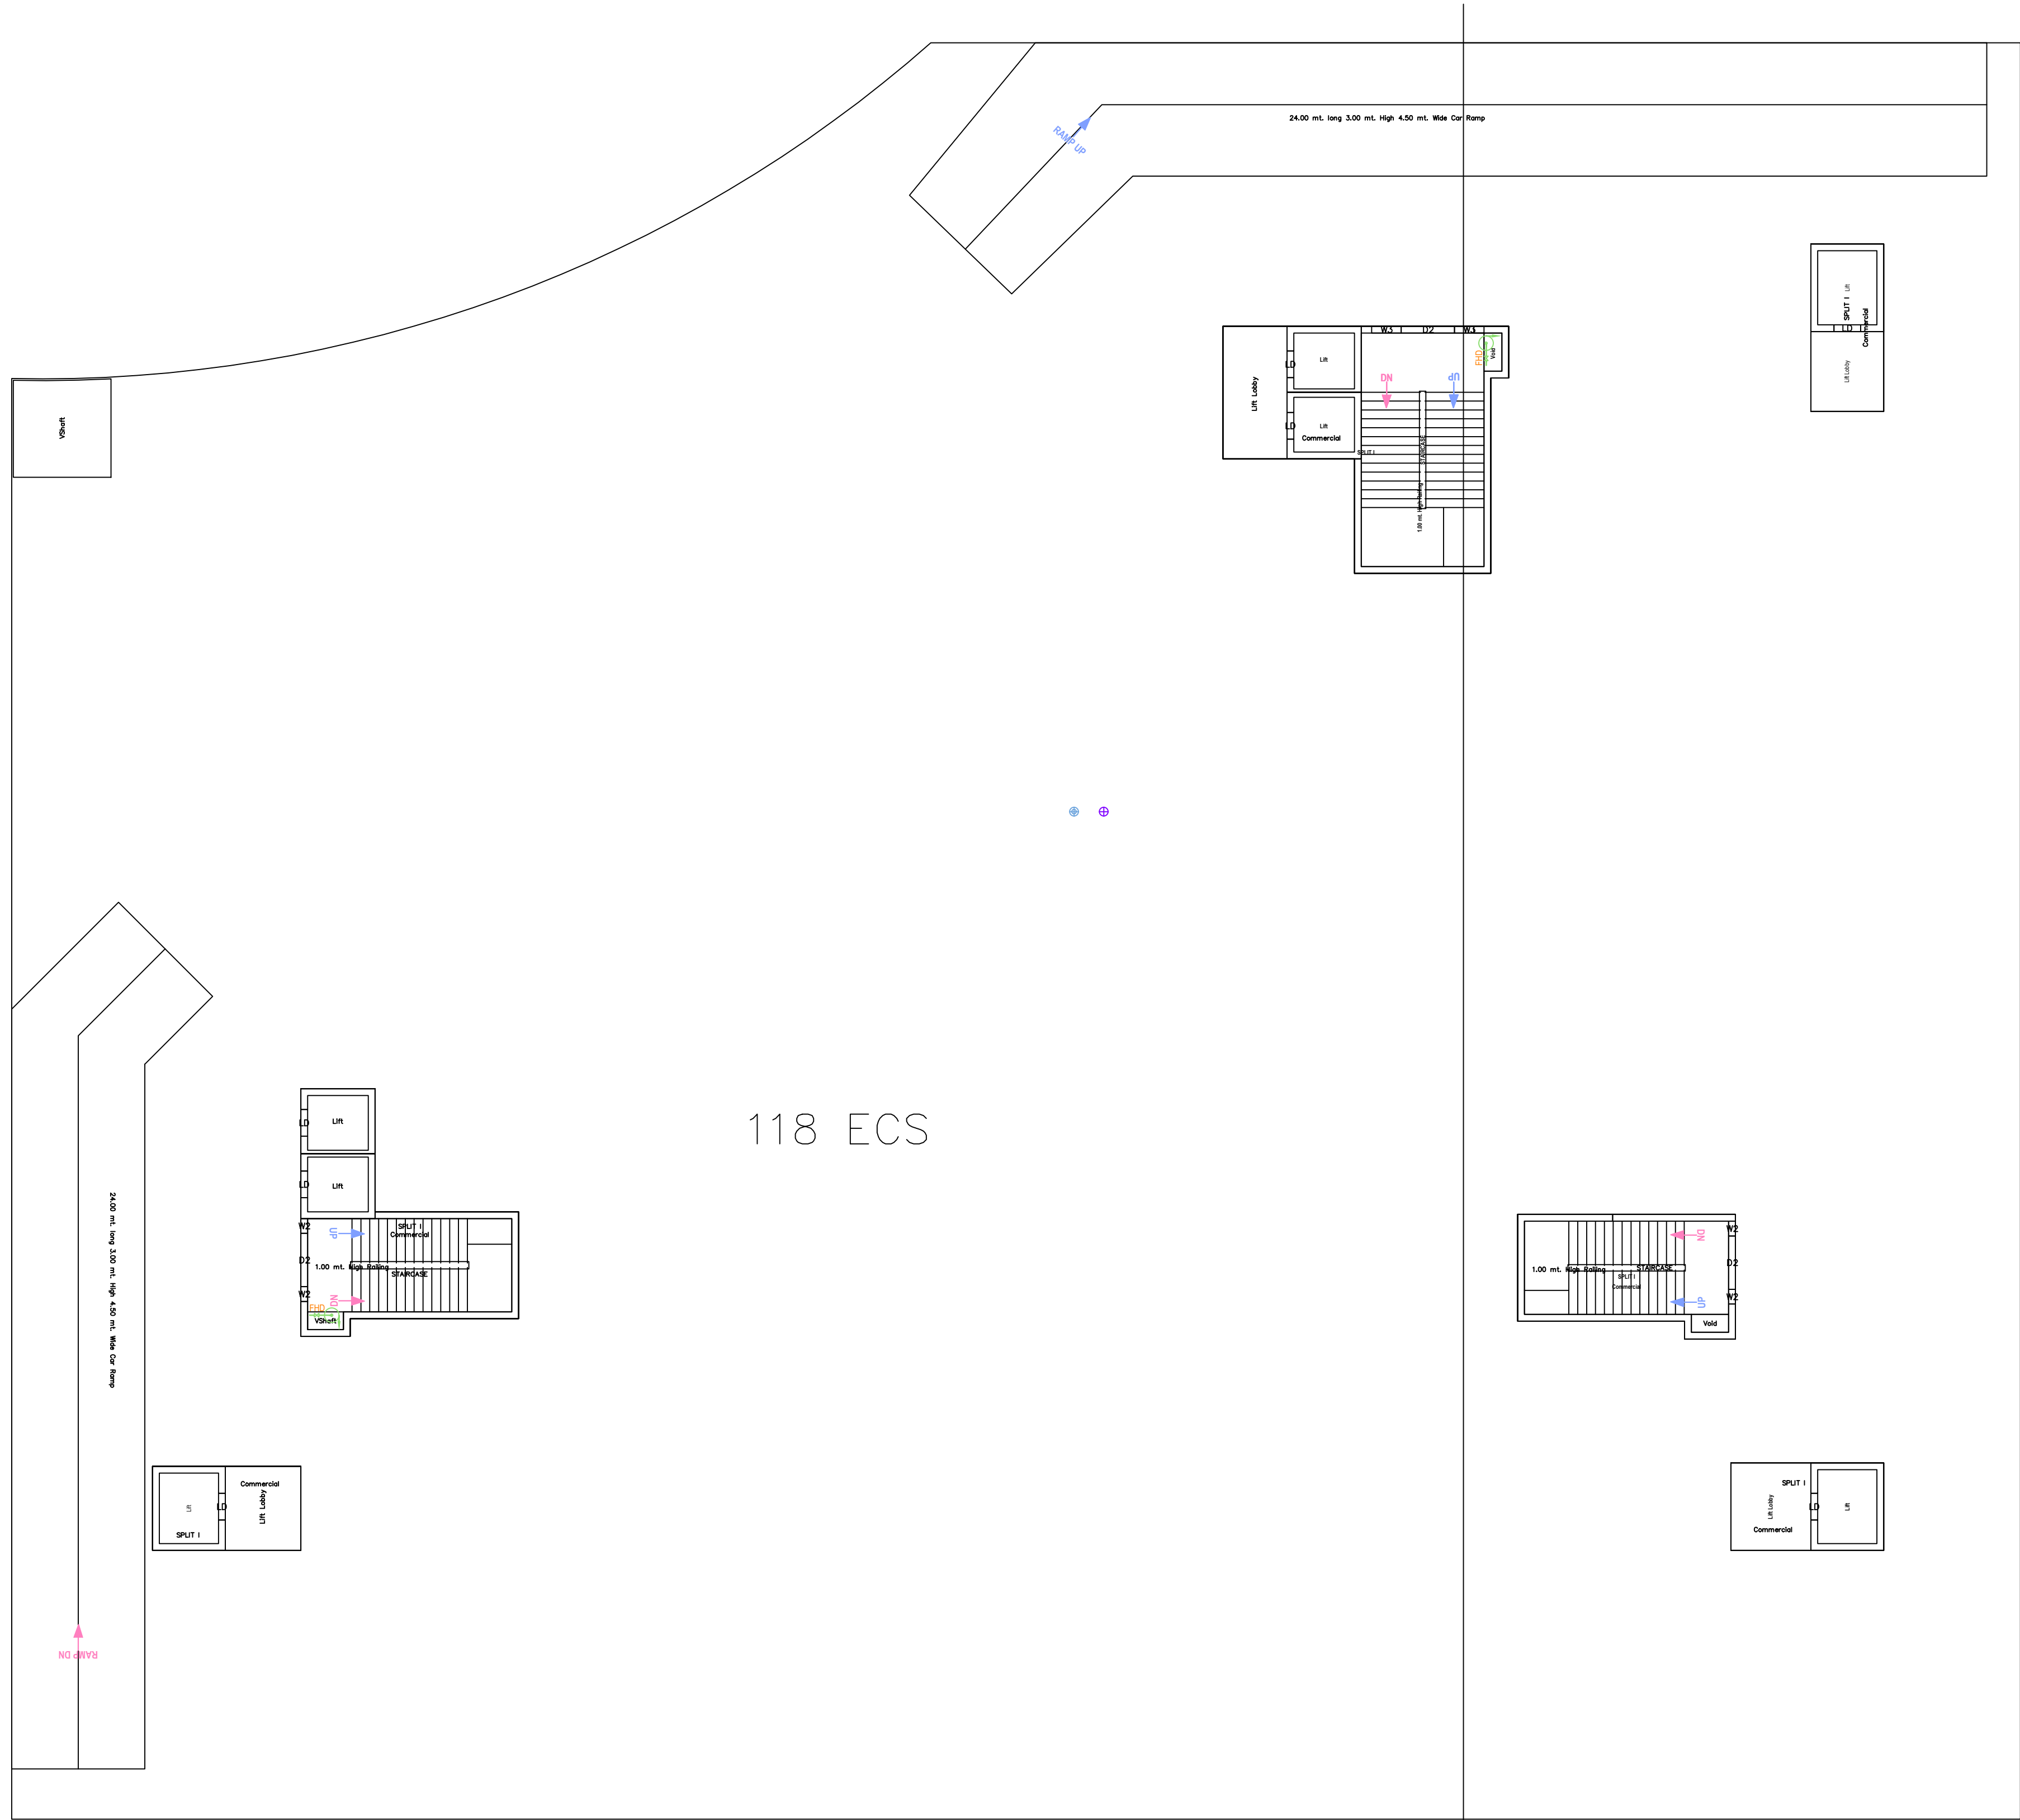

BASEMENT FIRST FLOOR PLAN

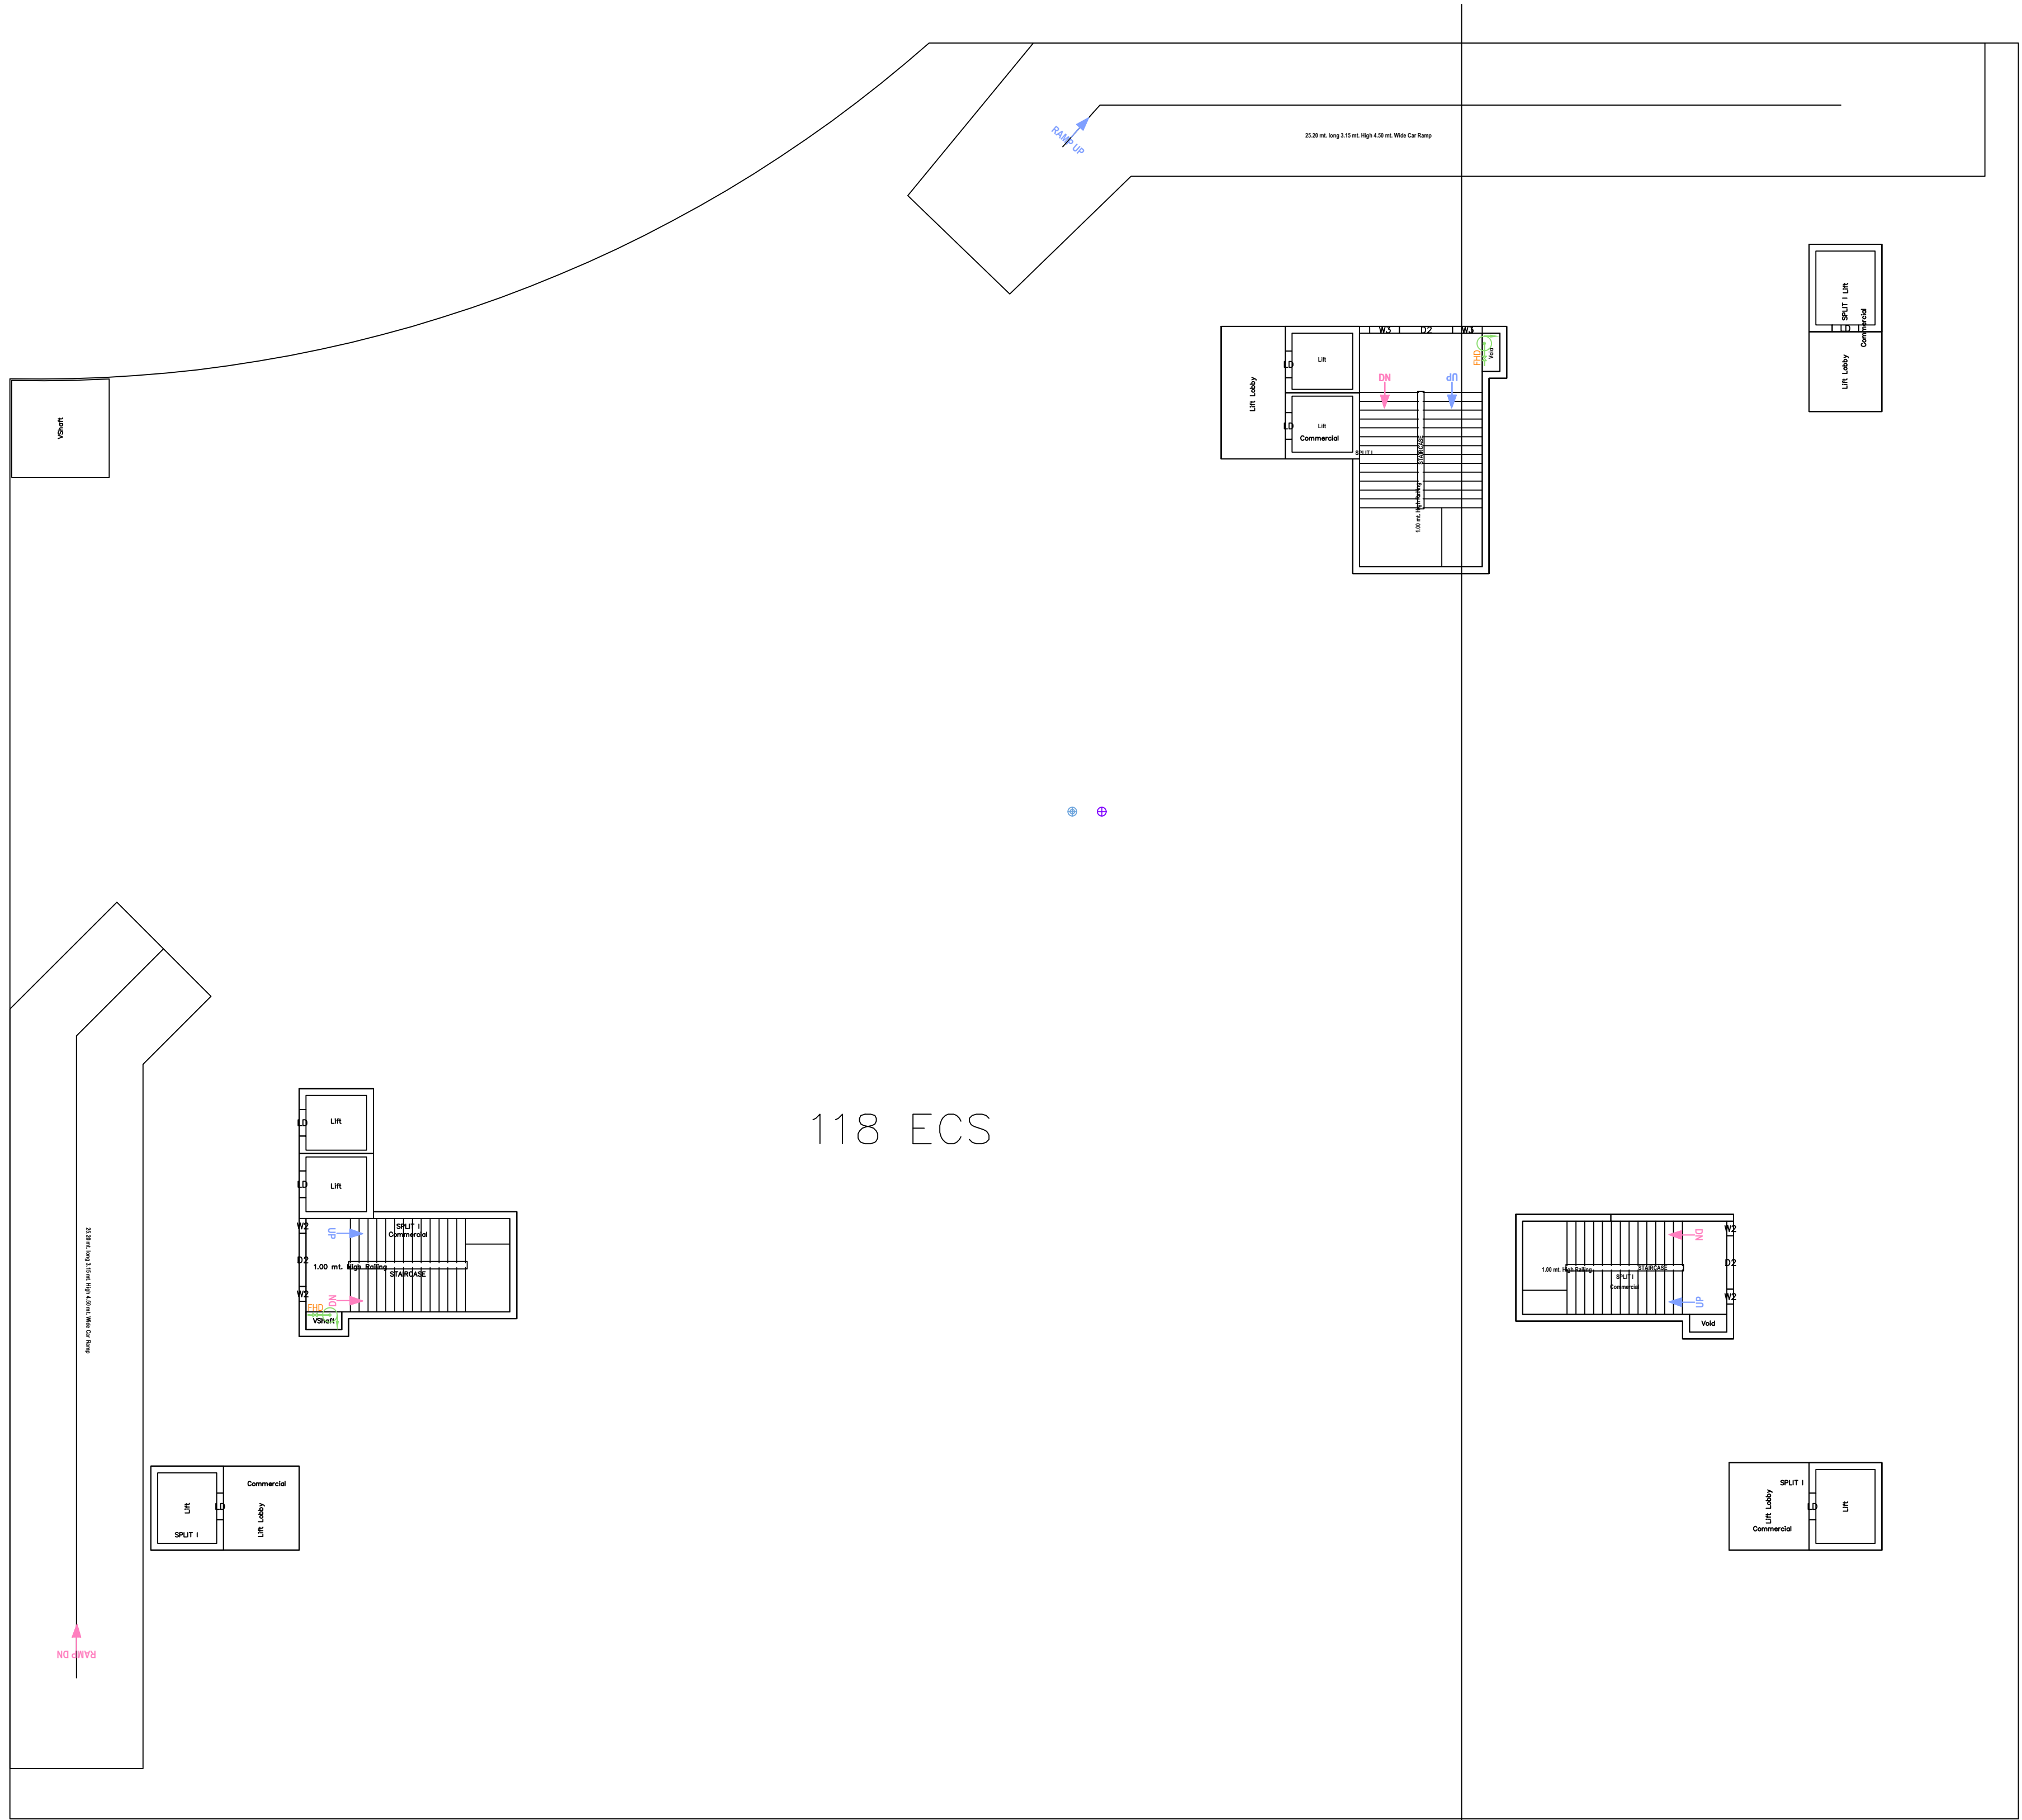


BASEMENT SECOND FLOOR PLAN

Note: - 1) This drawing is prepared as per the current prevailing Building Bye Laws.
2) If Map sanctioned is used for purpose anything other than stated in application will lead to rejection of Map.

ISO_A0_(841.00_x_1189.00_MM)

Total Plot Area: -	5653.07	Total FAR Area: -	15969.7
Total Coverage Area: -	2298.03	Total BUA Area: -	24357.91

OWNER'S NAME AND SIGNATURE GPCL BUILDERS AND DEVELOPERS PRIVATE LIMITED.gpcsales15@gmail.com.9450431126	
ARCHITECT'S NAME AND SIGNATURE PUNIT SRIVASTAV CA/9/114249	
Lacknow Development Authority	
Building Plan Application Number LDA/BP/20-21/1776	
Sanctioned On 01 Sep 2021	
Valid Till 22 Sep 2026	
Approved By Vice Chairman (Vice Chairman)	
Examined By Jaiveer Singh (Junior engineer) Lakshman Singh (Junior engineer) Nagendra Singh (Assistant Engineer) Bhupendra Veer Singh (Executive engineer)	
Nitin Mital (Chief Town Planner) Pawan kumar Gangwar (Secretary)	

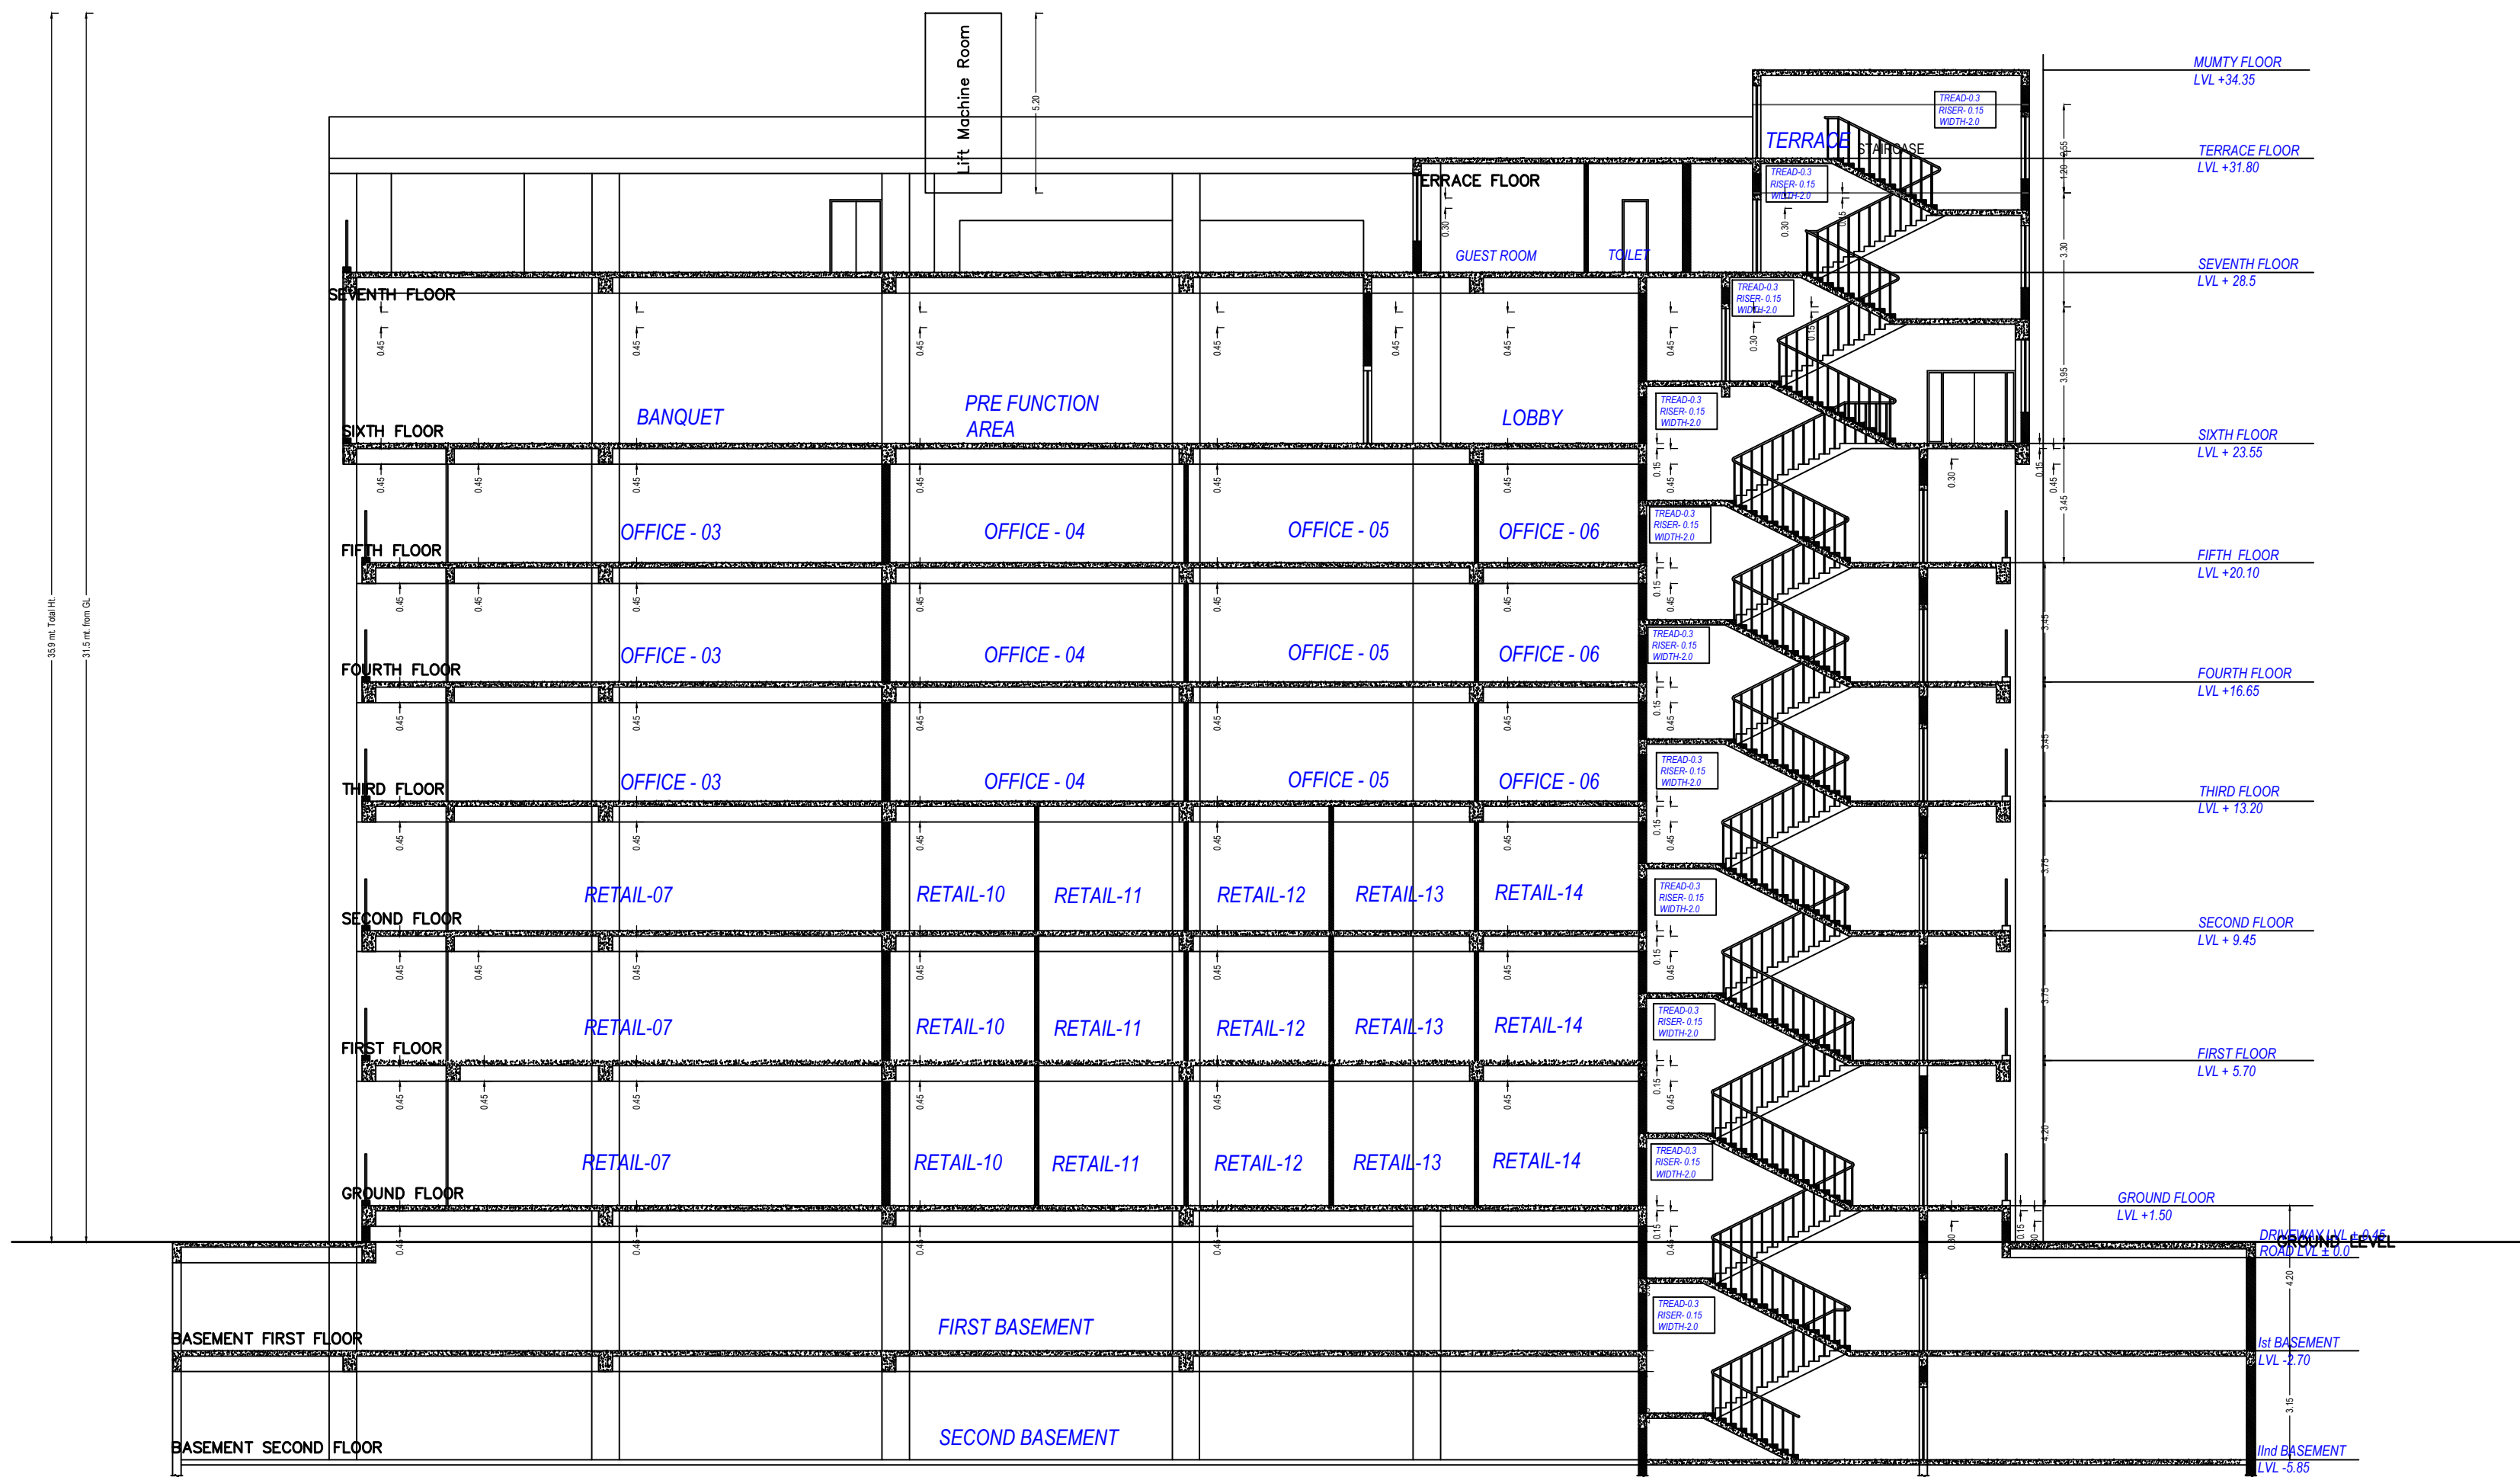

SECTION X-X'
SCALE 1:100



ELEVATION
SCALE 1:100

UnitBUA Table for Building -A (COM)															
Floor	Name	UnitBUA Type	Gross UnitBUA Area	Deductions From Gross UnitBUA Area in Sq.mt				UnitBUA Area	Deductions (Area in Sq.mt)			Carpet Area	No. of Unit		
				Chawl	North Projection	Lift	Shaft		Void	Lobby/Comer	Wall			Stair Cases	
GROUND FLOOR PLAN	SPLIT A	SHOP	2395.39	169.76	65.63	30.38	4.98	0.00	2124.64	474.90	89.42	76.27	1484.05	01	
			Total	2395.39	169.76	65.63	30.38	4.98	0.00	2124.64	474.90	89.42	76.27	1484.05	01
			Typical Floor = 1												
			Total per Floor												
FIRST FLOOR PLAN	SPLIT B	SHOP	2229.23	169.76	63.59	30.35	4.98	0.00	1960.55	308.75	82.89	76.27	1492.64	01	
			Total	2229.23	169.76	63.59	30.35	4.98	0.00	1960.55	308.75	82.89	76.27	1492.64	01
			Typical Floor = 1												
			Total per Floor												
SECOND FLOOR PLAN	SPLIT C	SHOP	2230.80	169.76	63.59	30.35	4.98	0.00	1962.12	310.31	82.89	76.27	1492.65	01	
			Total	2230.80	169.76	63.59	30.35	4.98	0.00	1962.12	310.31	82.89	76.27	1492.65	01
			Typical Floor = 1												
			Total per Floor												
THIRD FLOOR PLAN	SPLIT D	SHOP	2230.80	169.76	63.59	30.35	4.98	0.00	1962.12	310.31	82.89	76.27	1492.65	01	
			Total	2230.80	169.76	63.59	30.35	4.98	0.00	1962.12	310.31	82.89	76.27	1492.65	01
			Typical Floor = 1												
			Total per Floor												
FOURTH FLOOR PLAN	SPLIT E	SHOP	2230.80	169.76	63.59	30.35	4.98	0.00	1962.12	310.31	82.89	76.27	1492.65	01	
			Total	2230.80	169.76	63.59	30.35	4.98	0.00	1962.12	310.31	82.89	76.27	1492.65	01
			Typical Floor = 1												
			Total per Floor												
FIFTH FLOOR PLAN	SPLIT F	SHOP	2230.80	169.76	63.59	30.35	4.98	0.00	1962.12	310.31	82.89	76.27	1492.65	01	
			Total	2230.80	169.76	63.59	30.35	4.98	0.00	1962.12	310.31	82.89	76.27	1492.65	01
			Typical Floor = 1												
			Total per Floor												
SIXTH FLOOR PLAN	SPLIT G	SHOP	2485.25	169.76	63.59	30.37	0.00	4.77	2216.76	0.00	101.93	143.32	1971.51	01	
			Total	2485.25	169.76	63.59	30.37	0.00	4.77	2216.76	0.00	101.93	143.32	1971.51	01
			Typical Floor = 1												
			Total per Floor												
SEVENTH FLOOR PLAN	SPLIT H	SHOP	1403.99	0.00	0.00	15.35	0.00	57.87	1330.77	134.80	119.72	59.28	1016.97	01	
			Total	1403.99	0.00	0.00	15.35	0.00	57.87	1330.77	134.80	119.72	59.28	1016.97	01
			Typical Floor = 1												
			Total per Floor												
EIGHTH FLOOR PLAN	SPLIT I	SHOP	1598.55	0.00	0.00	15.35	0.00	58.47	1524.73	134.80	133.54	59.28	1197.11	01	
			Total	1598.55	0.00	0.00	15.35	0.00	58.47	1524.73	134.80	133.54	59.28	1197.11	01
			Typical Floor = 1												
			Total per Floor												
Total	-	-	17968.82	1188.32	447.19	227.87	29.88	63.24	15875.96	2132.04	743.82	660.21	12135.10	08	





GROUND FLOOR PLAN
SCALE 1:100




FIRST FLOOR PLAN
SCALE 1:100


OWNER'S NAME AND SIGNATURE GPCL BUILDERS AND DEVELOPERS PRIVATE LIMITED.gpcsales15@gmail.com.9450431126	
ARCHENG'S NAME AND SIGN PUNIT SRIVASTAV CA/9/114249	GPCL Builders & Developers Pvt. Ltd. INEER
	Lucknow Development Authority 
Building Plan Application Number LDA/BP/20-21/1776 Sanctioned On 01 Sep 2021 Valid Till 22 Sep 2026 Approved By Vice Chairman (Vice Chairman) Examined By Jaiveer Singh (Junior engineer) Lakshman Singh (Junior engineer) Nagendra Singh (Assistant Engineer) Bhupendra Veer Singh (Executive engineer) Nitin Mital (Chief Town Planner) Pawan kumar Gangwar (Secretary)	


Note: - 1) This drawing is prepared as per the current prevailing Building Bye Laws.
2) If Map sanctioned is used for purpose anything other than stated in application will lead to rejection of Map.

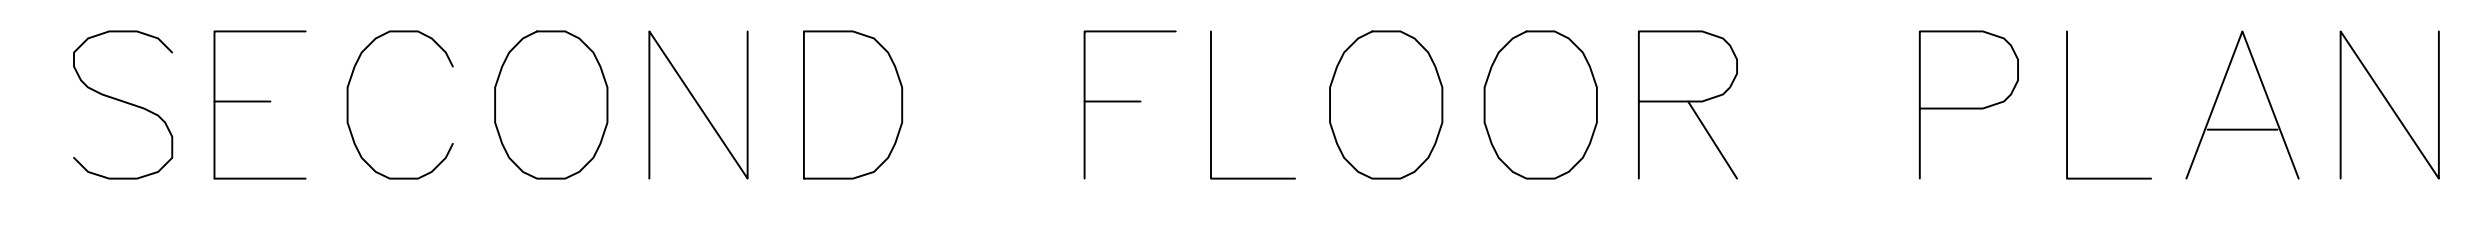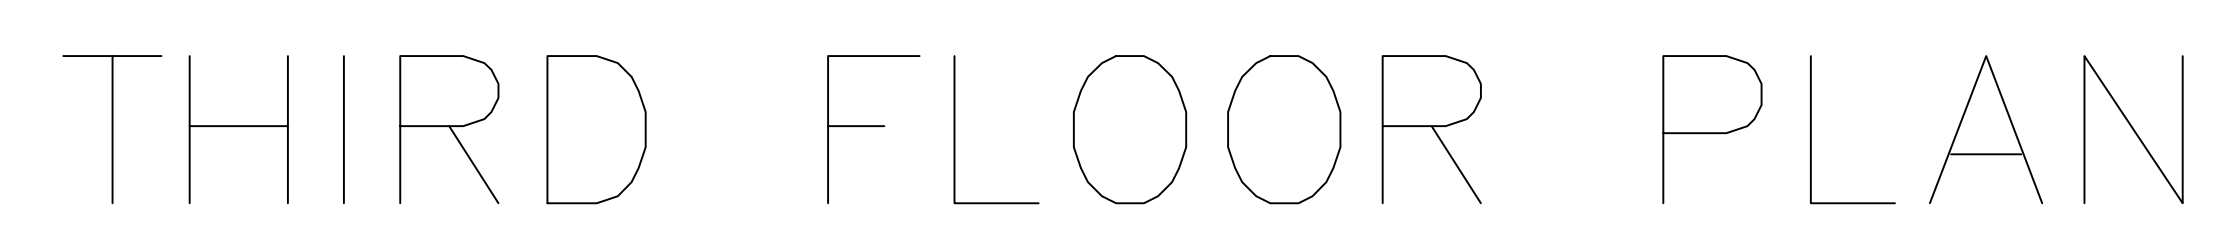

 ARCHER'S NAME AND SIGNATURE	
GPCIL BUILDERS AND DEVELOPERS PRIVATE LIMITED, gpcilakes15@gmail.com, 8450431125	
GPCIL, Building & Development Pvt. Ltd.	
ARCHER'S NAME AND SIGNATURE	INEER <i>(Signature)</i>
PUNIT SRIVASTAV CA/9114249	
<i>(Signature)</i> PUNIT SRIVASTAV CA/9114249	Ludhiana Development Authority
	
Building Plan Application Number	
LDA/BP-20-21/1776	
Sanctioned On	
01 Sep 2021	
Valid Till	
22 Sep 2026	
Approved By	
Vice Chairman (Vice Chairman)	
Examined By	
Jaiveer Singh (Junior engineer)	
Lakshman Singh (Junior engineer)	
Nagendra Singh (Assistant Engineer)	
Bhupendra Veer Singh (Executive Engineer)	
Nitin Mital (Chief Town Planner)	
Pawan kumar Gangwar (Secretary)	

Total Plot Area: - 5653.07	Total FAR Area: - 15969.7
Total Coverage Area: - 2298.03	Total BUA Area: - 24357.91

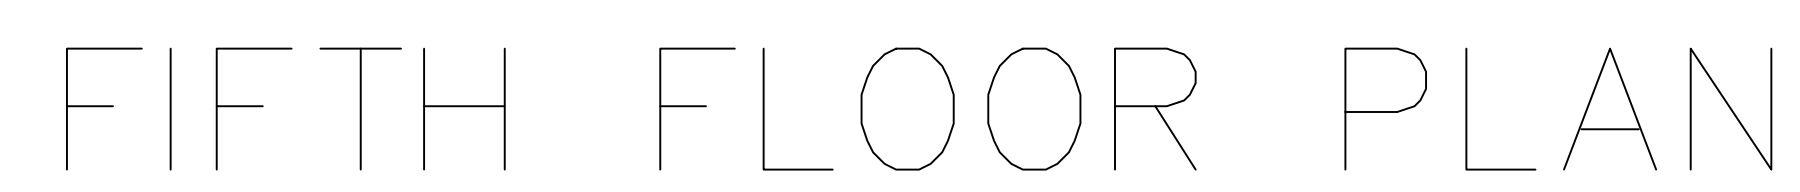

 
ARCHER'S NAME AND SIGNATURE	
GPCIL BUILDERS AND DEVELOPERS PRIVATE LIMITED, godakes15@gmail.com, 8450431125	
GPCIL, Building & Development Pvt. Ltd. <i>h. z. 15/12</i> <i>Director</i>	
ARCHER'S NAME AND SIGNATURE	INEER
PUNIT SRIVASTAV CA/9114249	
 	Ludhiana Development Authority
	
Building Plan Application Number <u>LDA/BP/20-21/1776</u> Sanctioned On <u>01 Sep 2021</u> Valid Till <u>22 Sep 2026</u> Approved By <u>Vice Chairman (Vice Chairman)</u> Examined By <u>Jaiveer Singh (Junior engineer)</u> <u>Lakshman Singh (Junior engineer)</u> <u>Nagendra Singh (Assistant Engineer)</u> <u>Bhupendra Veer Singh (Executive engineer)</u> <u>Nitin Mital (Chief Town Planner)</u> <u>Pawan kumar Gangwar (Secretary)</u>	



SIXTH FLOOR PLAN



SEVENTH FLOOR PLAN

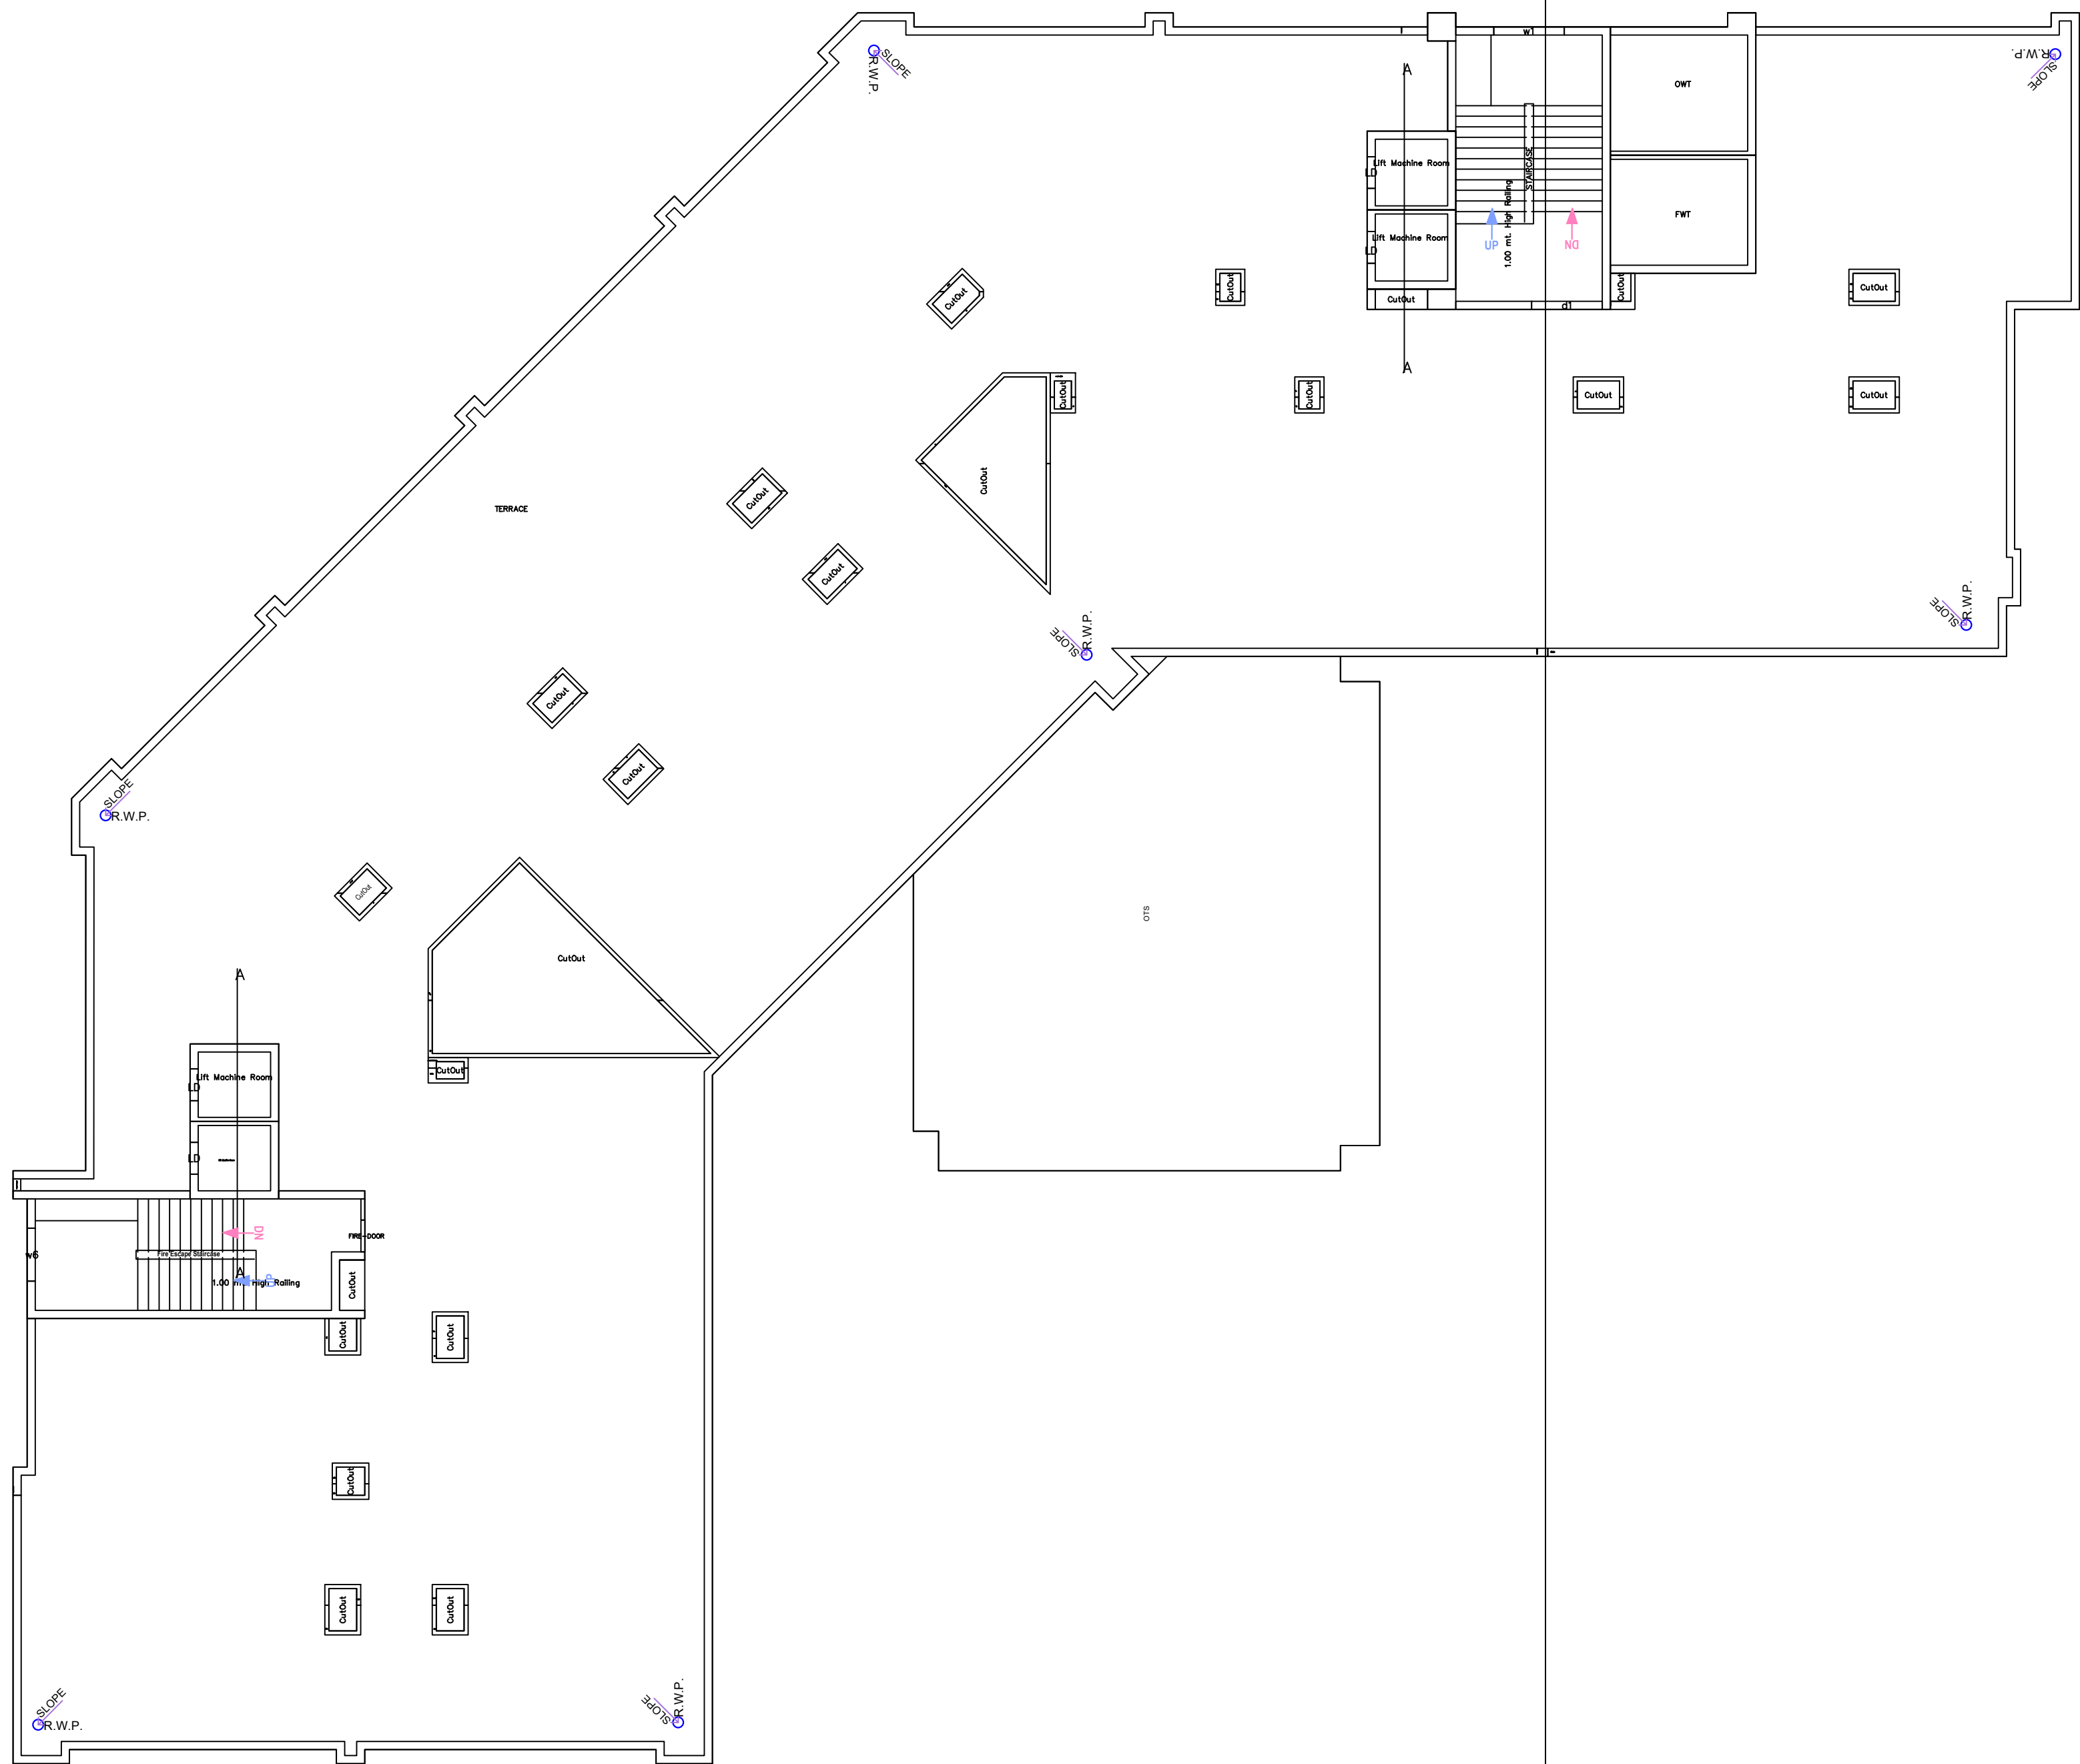

TERRACE FLOOR PLAN

Note: - 1) This drawing is prepared as per the current prevailing Building Bye Laws.
2) If Map sanctioned is used for purpose anything other than stated in application will lead to rejection of Map.

ISO_A0_(841.00_x_1189.00_MM)


Total Plot Area: -	5653.07	Total FAR Area: -	15969.7
Total Coverage Area: -	2298.03	Total BUA Area: -	24357.91

OWNER'S NAME AND SIGNATURE
GPCL BUILDERS AND DEVELOPERS PRIVATE
LIMITED.gpcsales15@gmail.com.9450431126

ARCHENG'S NAME AND SIGN
GPCL Builders & Developers Pvt. Ltd. INEER

PUNIT SRIVASTAV

CA/9/114249

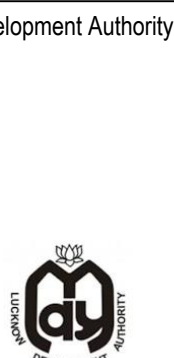

Building Plan Application Number

LDA/BP/20-21/1776

Sanctioned On

01 Sep 2021

Valid Till

22 Sep 2026

Approved By

Vice Chairman (Vice Chairman)

Examined By

Jaiveer Singh (Junior engineer)

Lakshman Singh (Junior engineer)

Nagendra Singh (Assistant Engineer)

Bhupendra Veer Singh (Executive engineer)

Nitin Mital (Chief Town Planner)

Pawan kumar Gangwar (Secretary)