


KEY PLAN

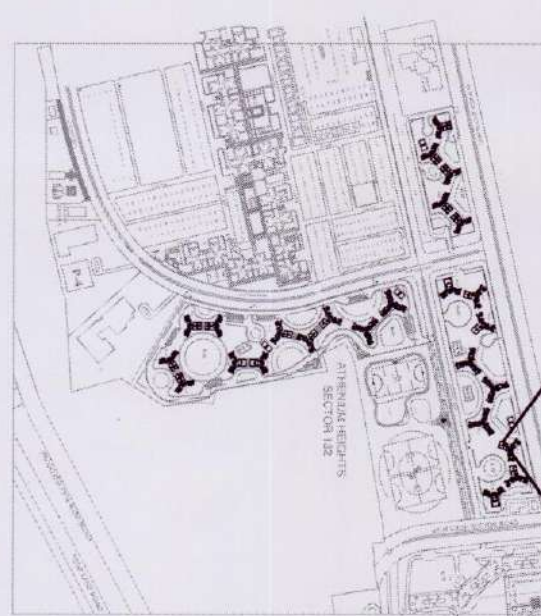

AREA LAYOUT



NOTE :-



Architect's Signature

Signature of the Architect

Owner's Signature

Signature of the Owner

Architects & Town Planners

ARCOP ASSOCIATES PVT. LTD.
E-106, G.K. ENCLAVE Part-I
New Delhi-110 049

Ph : 011-26242050

Fax : 011-26238055

JAYPEE INFRA TECH LTD.

Plot No. 1, Sector 133, Noida, U.P.

Drawing Title

GARDEN ISLES
SITE PLAN
(B-48)

BUILDING SUBMISSION FOR

GARDEN ISLES
JAYPEE GREENS, SECTOR 133,
NOIDA, U.P.

Scale

1:500

Date

OCT. 2013

Drawn by

JPG/SB/GDD/D-02

Checked by

VIRKAMIT

Dealt by


FAROOQ

Associate Architect


Architect

Chief Architect


RAIN WATER HARVESTING DETAIL

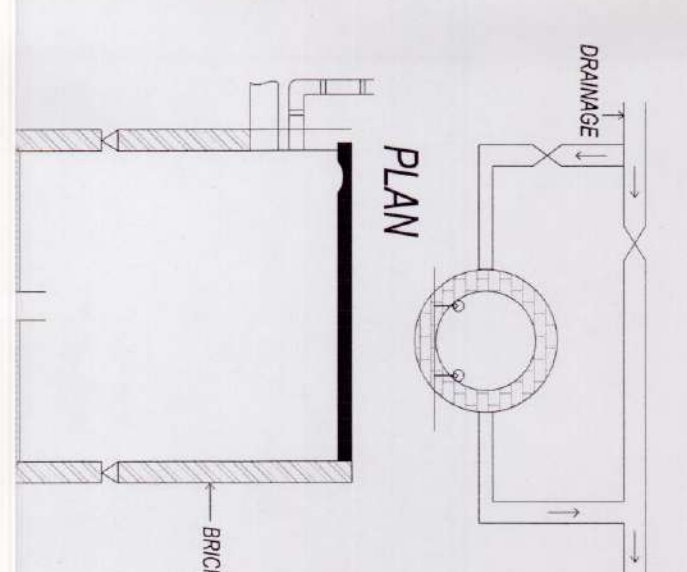


CULVERT DETAIL

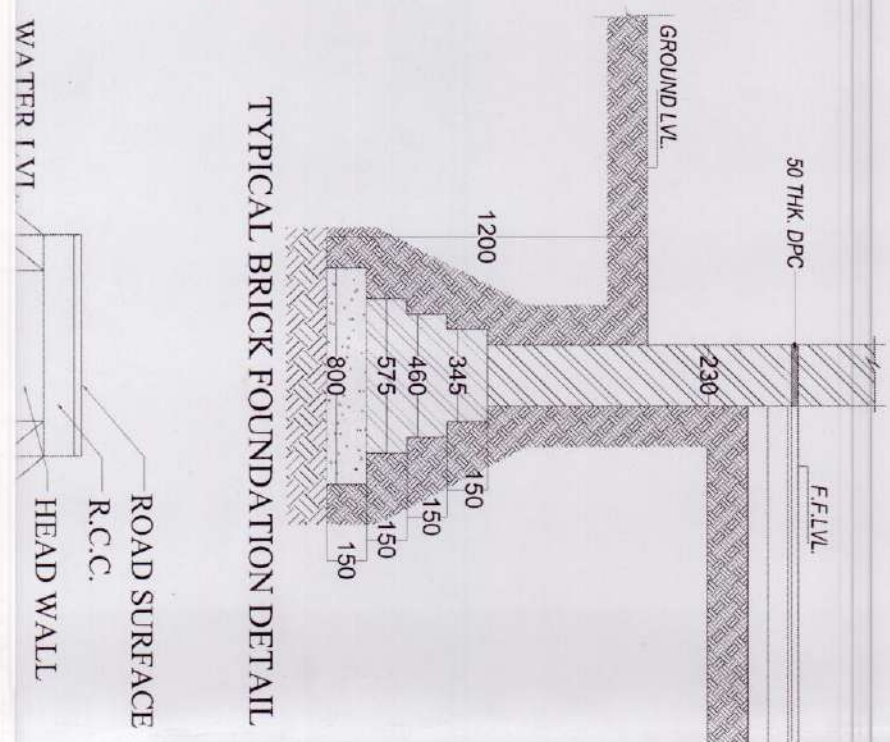

TYPICAL RCC FOUNDATION DETAIL

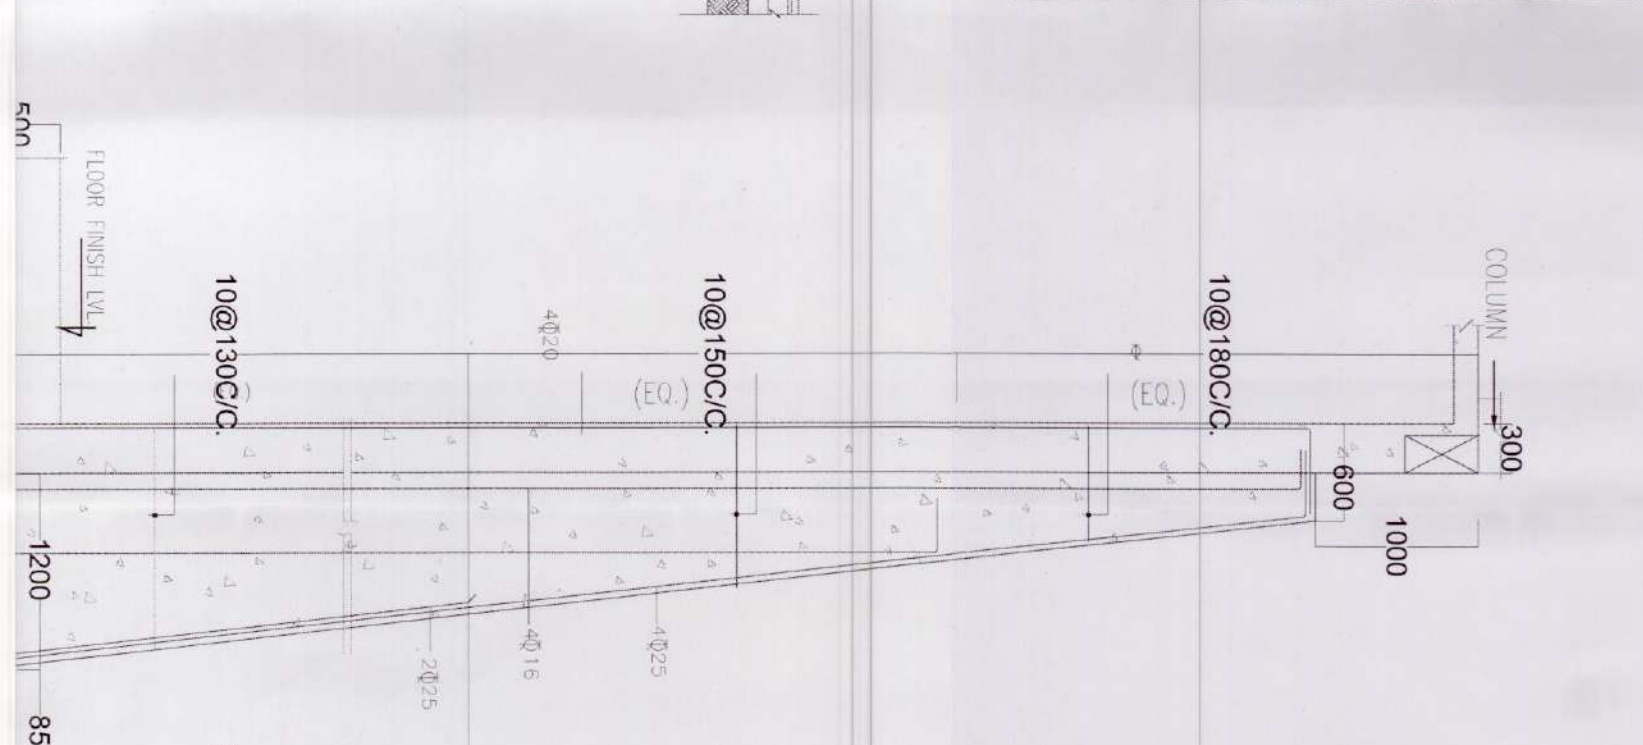


45 M. WIDE SECTOR ROAD

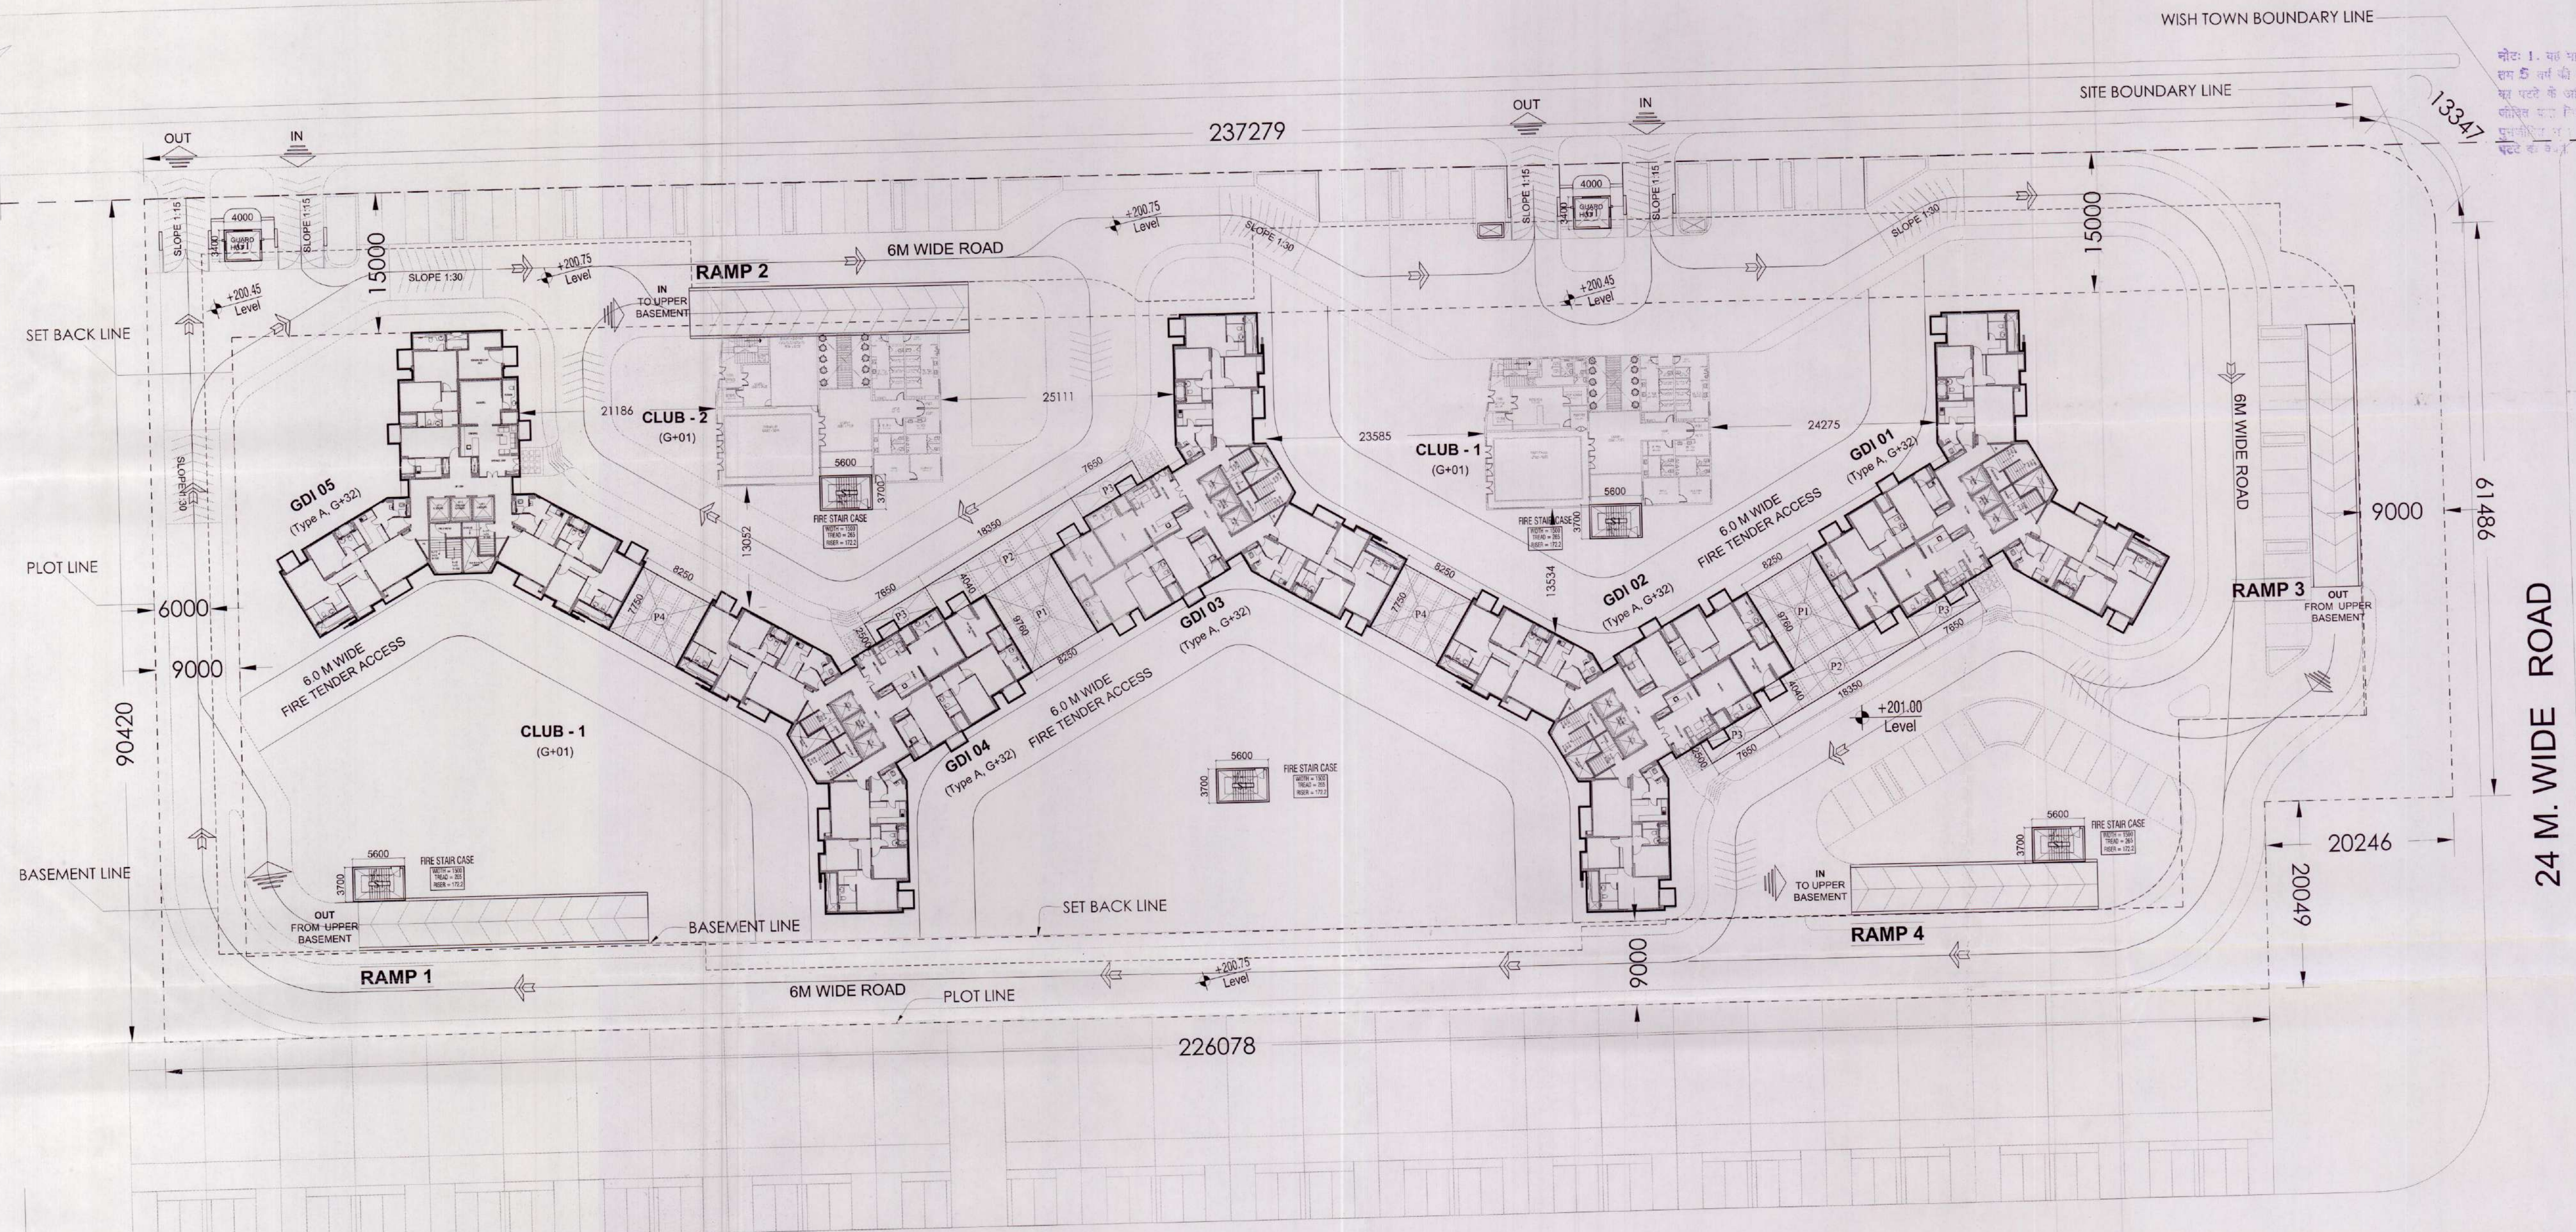


SITE PLAN CLUSTER B-49

24 M. WIDE ROAD

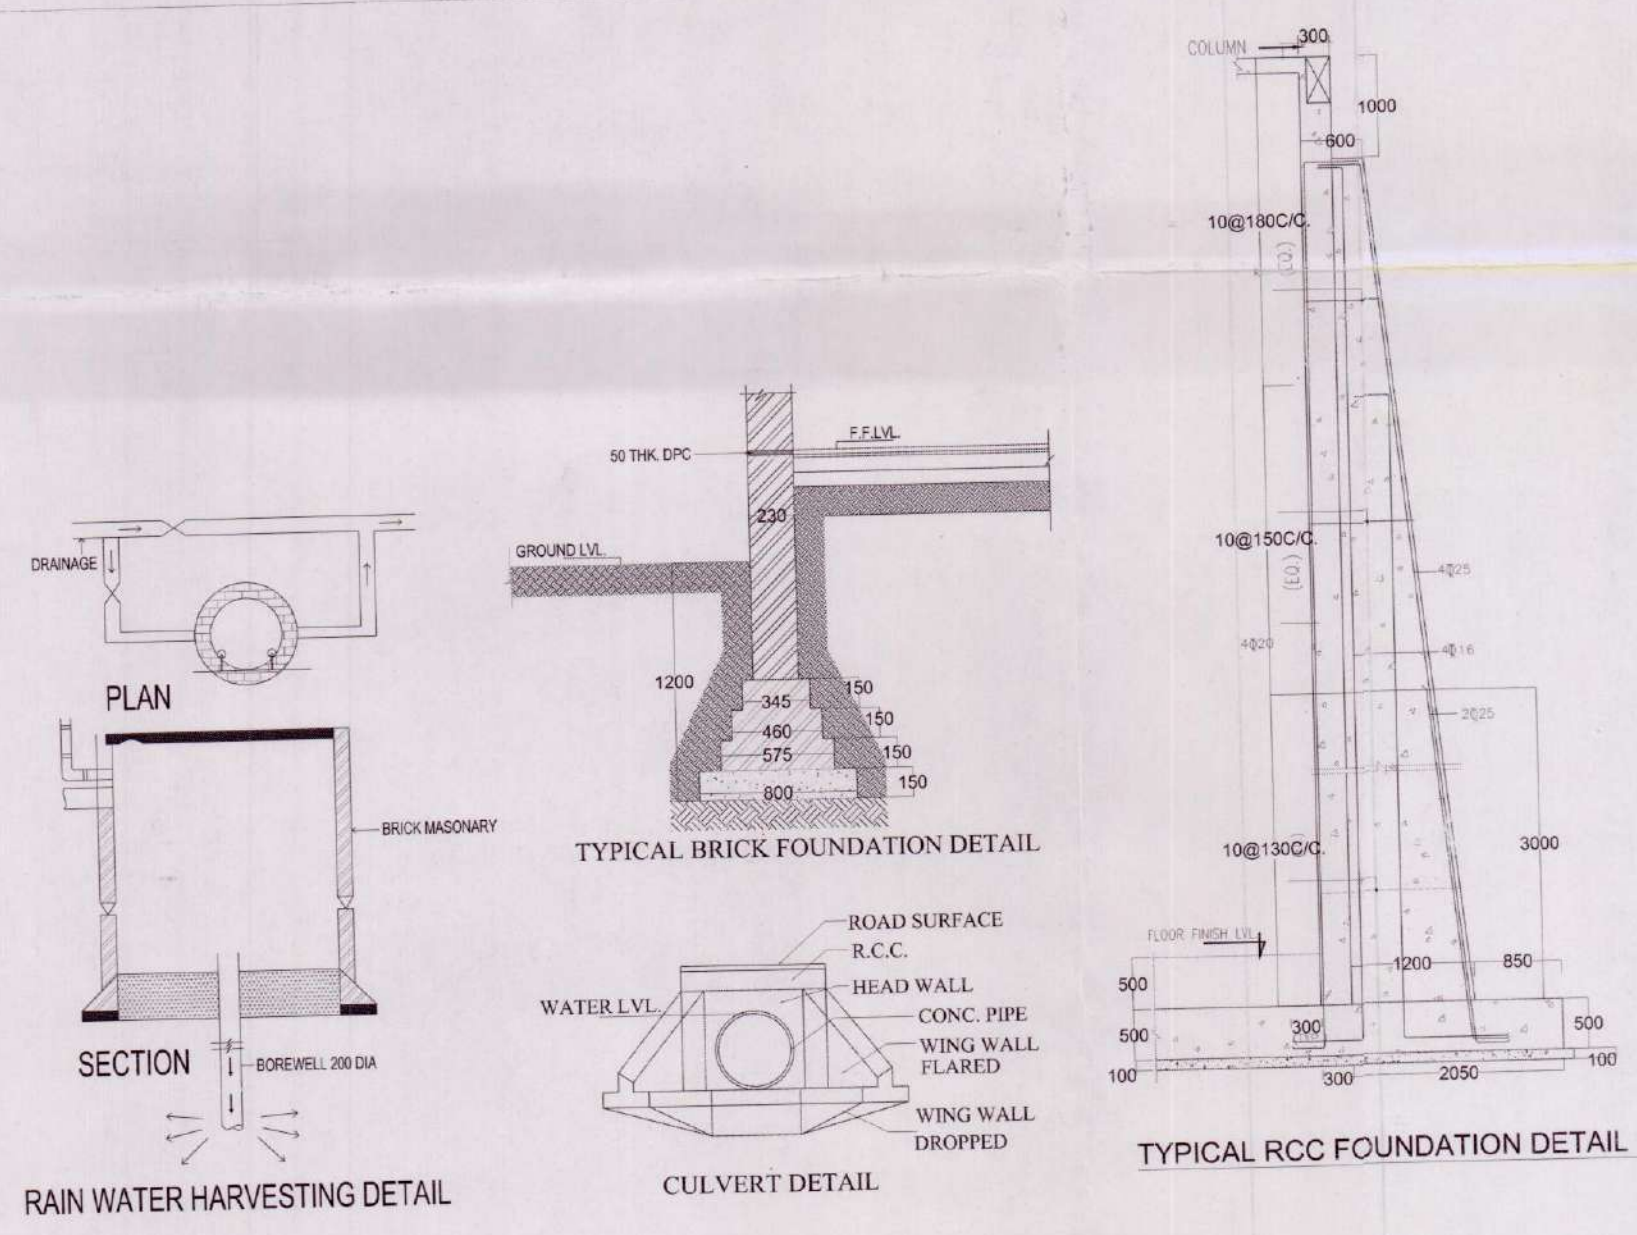

15% OF FAR AREA STATEMENT SITE PLAN				
FIRE STAIR & GUARD ROOM AREA				
ADDITION AREA (A)				
Sr.No.	Coff./No.	Breadth mm.	Length mm.	Area Sq.mtr.
S1	5	5600	3700	103.60
G1	2	4000	3400	27.20
TOTAL AREA (A)				130.80

G. COVER AREA STATEMENT SITE PLAN				
PERGOLA AREA				
ADDITION AREA (A)				
Sr.No.	Coff./No.	Breadth mm.	Length mm.	Area Sq.mtr.
P1	2	8250	9760	161.04
P2	2	18350	4040	148.27
P3	4	7650	2500	76.50
P4	2	8250	7750	127.88
TOTAL AREA (A)				513.68

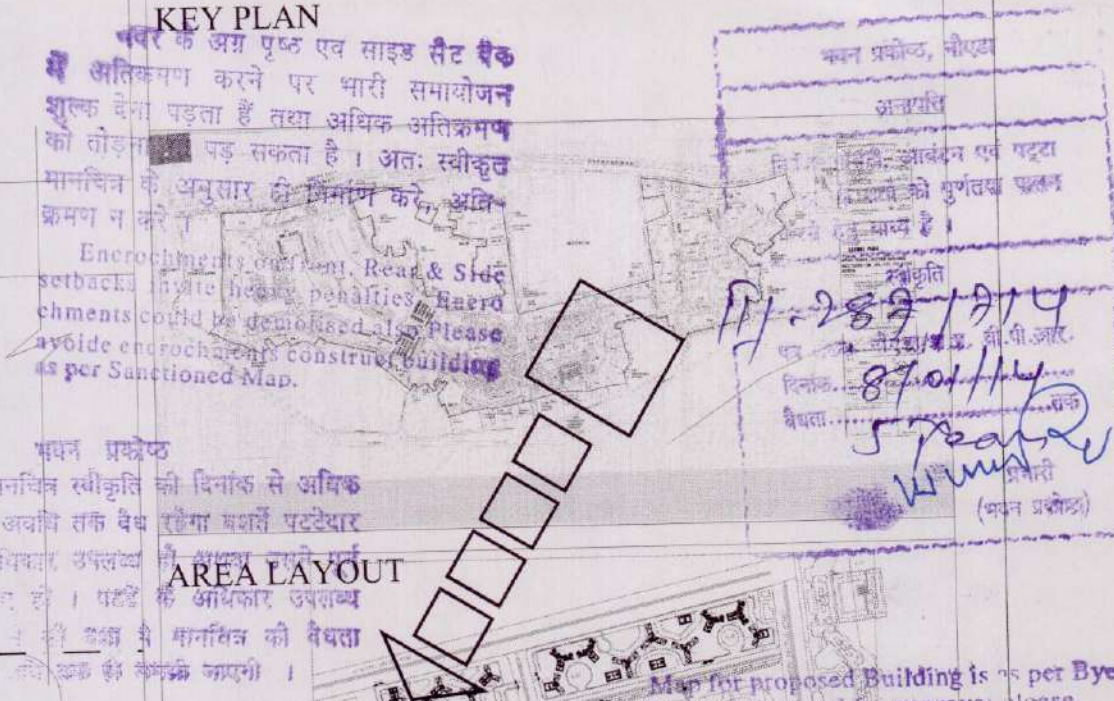

NOTE :-

Architect's Signature
Vikramjit Singh, Architect
Council of Architecture
Registration No.: CA/2001/28333

Owners' Signature
For Jaypee Infratech Limited
Authorised Signatory

Architects & Town Planners
ARCOP ASSOCIATES Pvt. Ltd.
E-106, G.K. ENCLAVE Part-I
New Delhi-110 049
Ph.: 011-26242050 Fax : 011-26238035

Clients
JAYPEE INFRATECH LTD.

Drawing Title
**GARDEN ISLES
SITE PLAN
POCKET B-49**

Job Title
**BUILDING SUBMISSION FOR
GARDEN ISLES
JAYPEE GREENS, SECTOR 133,
NOIDA, U.P.**

Scale 1:400
Date OCT. 2013
Job No. Drawing No. JPG/SB/GDI/D-02

Dealt by FAROOQ
Checked by VIKRAMJIT
Revision No.

NOIDA AUTHORITY:
Associate Architect Architect Chief Architect

