

LANDSCAPE & OPEN PARKING AREA DETAIL

DETAIL OF LANDSCAPE AREA AT PODIUM TERRACE			DETAIL OF LANDSCAPE AREA AT GROUND FLOOR		
S.No.	DESCRIPTION	TOTAL AREA	S.No.	DESCRIPTION	TOTAL AREA
1	LANDSCAPE -1	3779.30	1	LANDSCAPE AREA -A	170.30
2	LANDSCAPE -2	272.03	2	LANDSCAPE AREA -B	132.28
3	LANDSCAPE AREA -C	107.14	3	LANDSCAPE AREA -C	133.90
4	LANDSCAPE AREA -D	6053.86	4	LANDSCAPE AREA -D	130.88
5	LANDSCAPE AREA -E	213.08	5	LANDSCAPE AREA -E	147.73
6	LANDSCAPE AREA -F	184.18	6	LANDSCAPE AREA -F	287.65
7	LANDSCAPE AREA -G	220.02	7	LANDSCAPE AREA -G	220.02
8	LANDSCAPE AREA -H	837.24	8	LANDSCAPE AREA -H	837.24
9	LANDSCAPE AREA -I	264.05	9	LANDSCAPE AREA -I	264.05
10	LANDSCAPE AREA -J	518.63	10	LANDSCAPE AREA -J	518.63
11	LANDSCAPE AREA -K	152.59	11	LANDSCAPE AREA -K	152.59
TOTAL		9342.46	TOTAL		9342.46

Greater Noida Industrial Development Authority
 2643 APPROVED
 Valid up to Dated 22/07/2017
 Himkar D.G.M. (Plg. & Arch.)
 Asst. Arch.


OPEN PARKING AREA DETAIL		
S.No.	DESCRIPTION	TOTAL AREA
1	PARKING AREA -1	100.26
2	PARKING AREA -2	100.26
3	PARKING AREA -3	100.26
100	PARKING AREA -100	100.26

LEGEND :-		
1	SETBACK LINE	
2	PODIUM LINE	
3	BASEMENT LINE	
4	NURSERY SCHOOL	
5	ALREADY APPROVED	
6	PARKING AREA	

SCHEDULE OF PLANTS				
S.NO	SYMBOL	BOTANICAL NAME	QTY	TYPE
ALONG BOUNDARY WALL				
1		ALSTONIA SCHOLARIS	240 No.S.	
3		LAGERSTROEMIA FLOSREGINAE	240 No.S.	
TOTAL			= 480 No.S.	

60.0 MT. WIDE ROAD

24.00 MT. WIDE ROAD

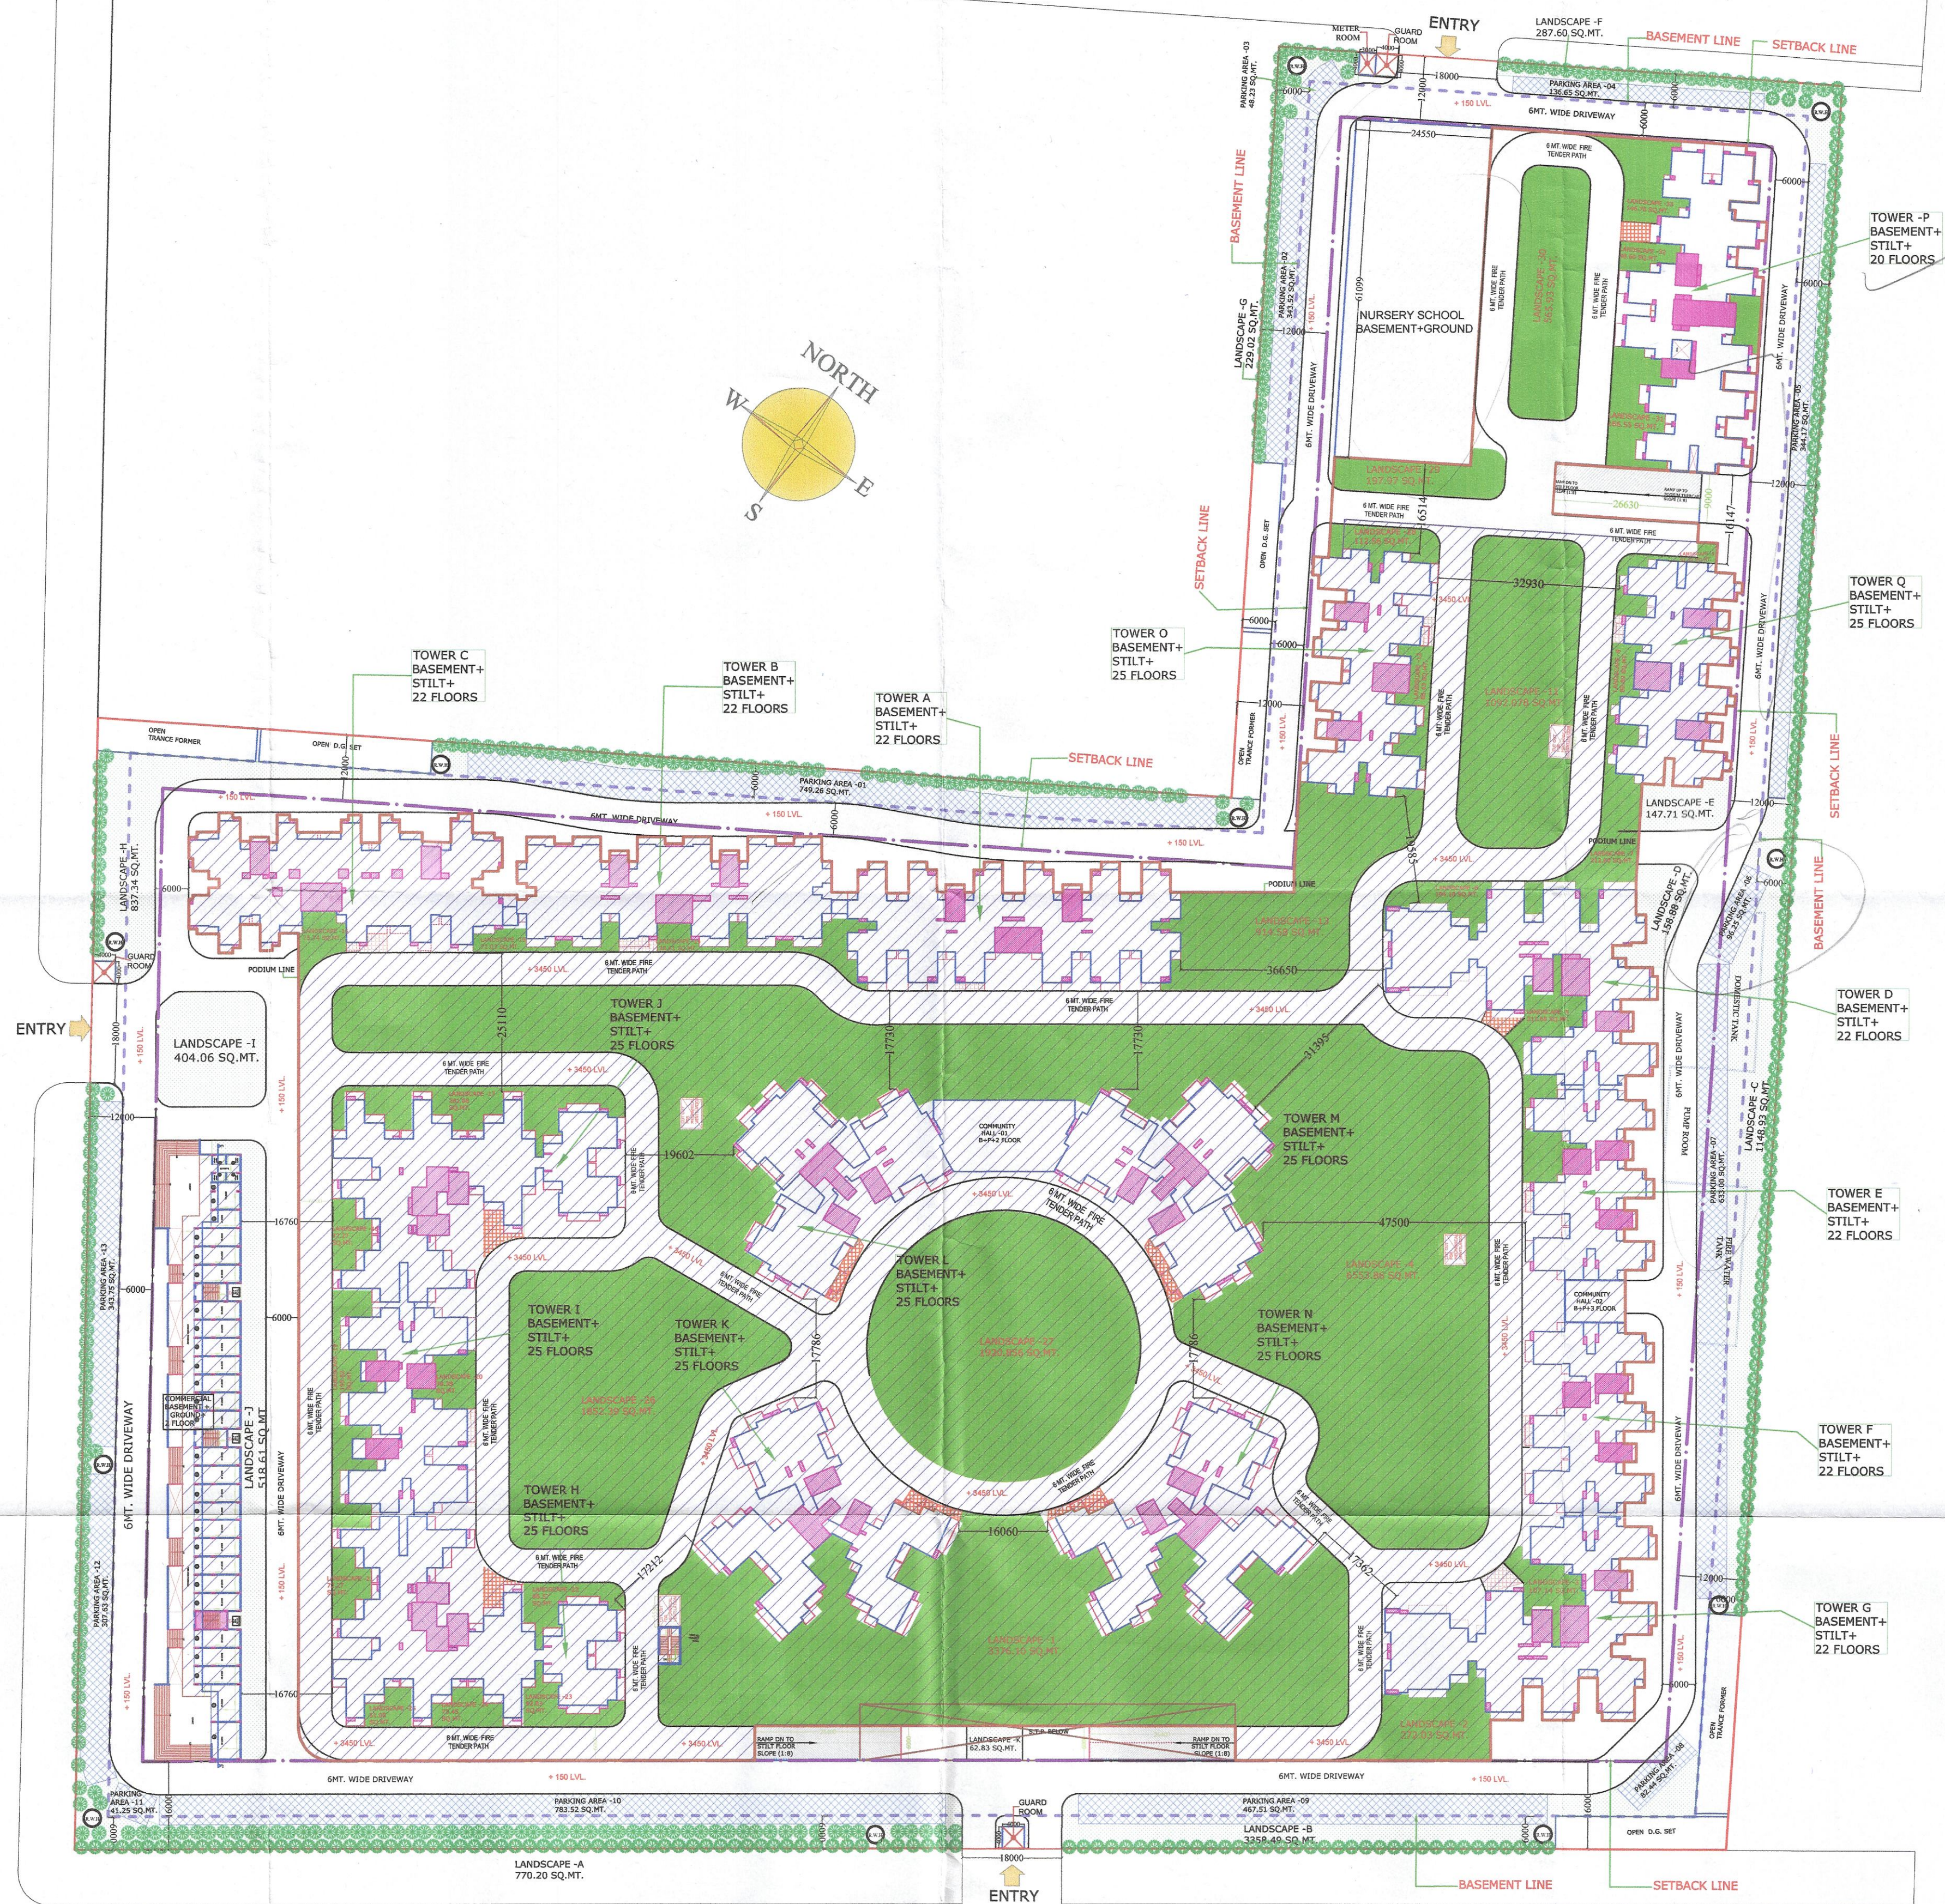

60.00 MT. WIDE ROAD

SITE PLAN

PROJECT :-
 RESIDENTIAL COMPLEX
 "LE GARDEN"
 AT PLOT NO - GH - 02, SECTOR-16,
 GREATER NOIDA (U.P)

BUILDERS & PROMOTER :-
 M/S AJNARA REALTECH LTD.
 D - 247 / 26, SECT-63, NOIDA

DRAWING TITLE :-
 SITE PLAN

AR ANKUSH AGARWAL
 DIRECTOR
 DELHI-9312453180, 9811071490

ARCHITECTS :-
 Space Designers International
 B-34 Sector-47, NOIDA-201301
 Ph: 91-9211632117, 18, 19, 20
 Mob: 9811070900, 9811392291
 e-mail: sdiarch@gmail.com, www.spacedi.com

DRAWN BY :- SANJAY
 CHECKED BY :- VISHAL
 SCALE 1: 750
 DATED :-

For AJNARA REALTECH LTD.
 Authorised Signatory



ARCHITECT'S SIGN
 DRG.NO.-01

OWNER'S SIGN