

LOCATION PLAN

MEENA Digitally signed by MEENA BHARGAVA Date: 2022.06.01 16:28:29 +05'30'

Sudhee Digitally signed by Sudheer Kumar Date: 2022.06.01 16:17:59 +05'30'

AMIT Digitally signed by AMIT VARMA Date: 2022.06.01 13:19:28 +05'30'

SUBMISSION DRAWING

GENERAL NOTE: 1-ALL DIMENSIONS ARE IN MM UNLESS NOTED OTHERWISE (UNITS) 2-NO DIMENSIONS ARE TO BE SAID FROM THE DIMENSIONS.

DRAWING TITLE

BASMENT PLAN

PROJECT TITLE: Group Housing at Plot No. 3C, Sector 12 Greater Noida (West) Uttar Pradesh 201308

CLIENT / OWNER: BLARINDS HOME PRIVATE LIMITED 10/10/2022 PLOT NO. 3C, SECTOR 12, GREATER NOIDA, WEST, U.P.




DESIGNED BY: ANAND SHARMA Date: 2022.06.01 13:56:29 +05'30'

CHECKED BY: BRUESH KUMAR Date: 2022.06.01 14:18:48 +05'30'

DESIGN FORUM INTERNATIONAL

Address: K-47, VILASINI COLONY, NEW DELHI - 40 Phone: 9111-46999999, 9111-46999999 Email: info@designforumindia.com

BASMENT									
TYPE	NO.	AREA (S.M.)	AREA (S.M.)	AREA (S.M.)	AREA (S.M.)	AREA (S.M.)	AREA (S.M.)	AREA (S.M.)	AREA (S.M.)
1	1	100.00	100.00	100.00	100.00	100.00	100.00	100.00	100.00
2	2	100.00	100.00	100.00	100.00	100.00	100.00	100.00	100.00
3	3	100.00	100.00	100.00	100.00	100.00	100.00	100.00	100.00
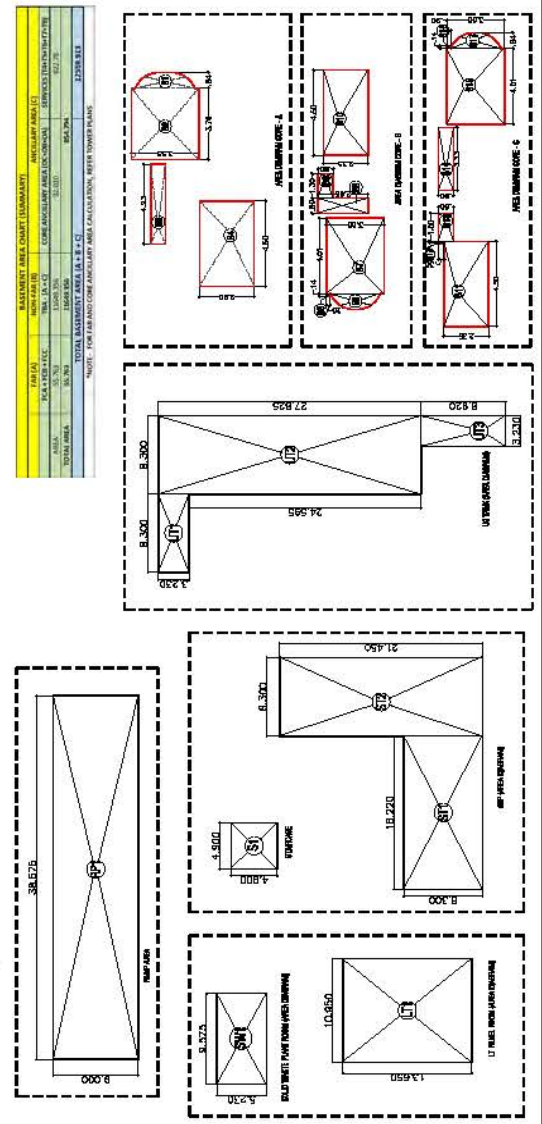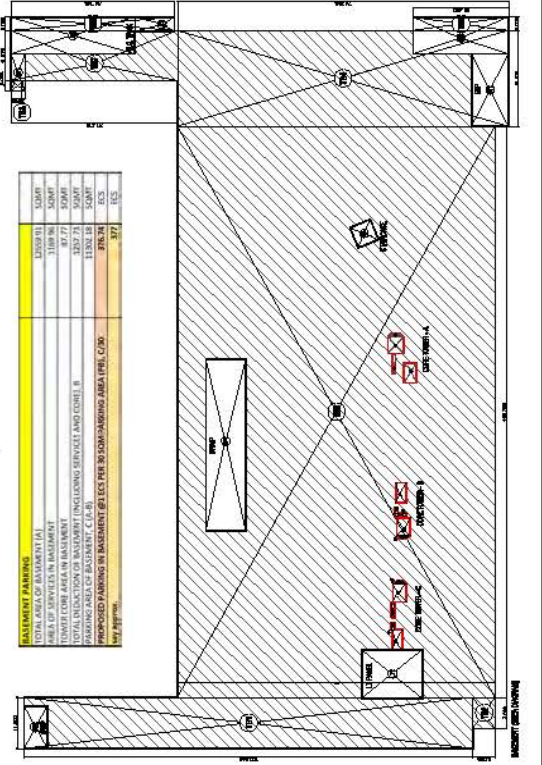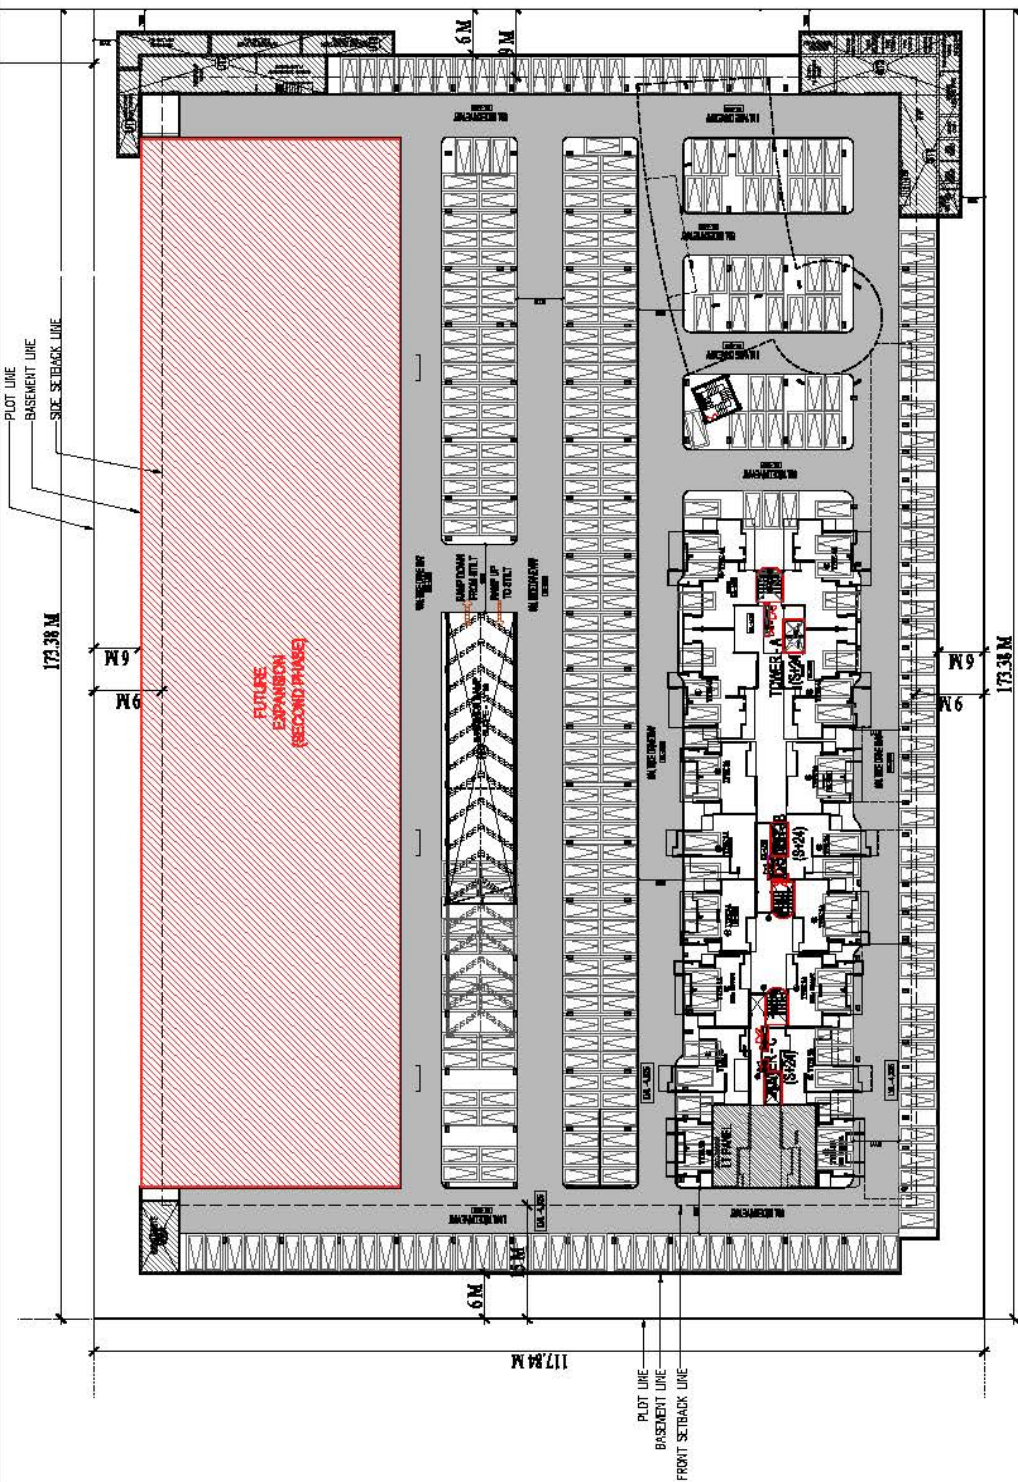

SHWETA
SHRIVAS
TAVA
GANGIL

SUBMISSION DRAWING

ROWING TITLE	SITE PLAN AT STILT / POOLUM LEVEL (SC)



Group Housing at
Plot No. 3C, Sector 12
Greater Noida (West)
Uttar Pradesh 201308

CLIENT/OWNER: BLESSINGS HOME PRIVATE LIMITED
A-3, GROUND FLOOR, YOUNGUS VILLAGE,
P.O. NO. - 560008

[illegible]

PURCHASER'S SIGNATURE:
ANAND SHARMA
Digitally signed by
ANAND SHARMA
DN: cn=2022.05.25
14:51:35 +05'30'

BRUESH
Digitally signed by BRUESH
DN: cn=BRUESH
Date: 2002.05.29 14:15:37

Architects

**DESIGN FORUM
INTERNATIONAL**

 Address: K-17, KAILASH COLONY, NEW DELHI - 40
Phone: 011-46323030, 46323031 FAX: 46323031
E-mail: dfi@vsnl.com

OTHER'S PROPERTY

Sudheer Kumar
Digitally signed by Sudheer Kumar
Date: 2022.06.01 16:19:54 +05'30'

AMIT
VARMA

BOUNDARY WALL DETAIL


24 MTR ROAD







SURFACE PARKING AREA CALCULATION					
TITLE	NO.	SHAPE	LENGTH (L) (m)	WIDTH (W) (m)	AREA (L x W) (sq. m)
#1	1	REC	10.00	10.00	100.00
#2	1	REC	10.00	10.00	100.00
#3	1	REC	5.00	14.00	70.00
#4	1	REC	8.00	7.00	56.00
#5	1	REC	3.00	41.00	123.00
SURFACE PARKING (SP)					355.00

STREET LIGHTS					
TITLE	NO.	SHAPE	LENGTH (L) (m)	WIDTH (W) (m)	AREA (L x W) (sq. m)
POUNDER C	1	REC	AS FPP POSITIVE	12.00	12.00
POUNDER D	1	REC	AS FPP POSITIVE	12.00	12.00
POUNDER B	1	REC	AS FPP POSITIVE	12.00	12.00
STREET LIGHT AREA (SL)					41.00

[illegible]

Architectural drawings of the exterior building line and section at the south end of the building. The drawings include a plan view at the 2000 level showing the building footprint, a section at the south end showing the building's profile, and a section at the south end showing the building's profile. The drawings are labeled "EXTERIOR BUILDING LINE" and "SECTION AT - S".

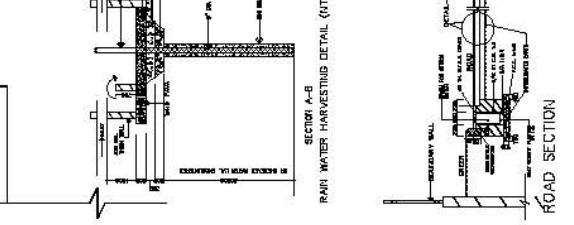

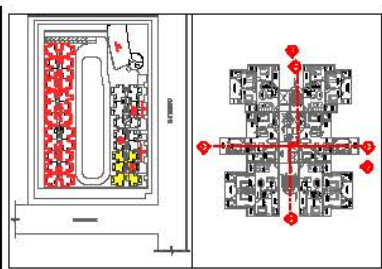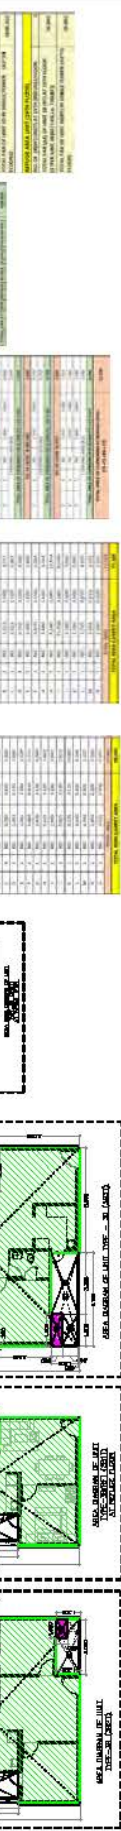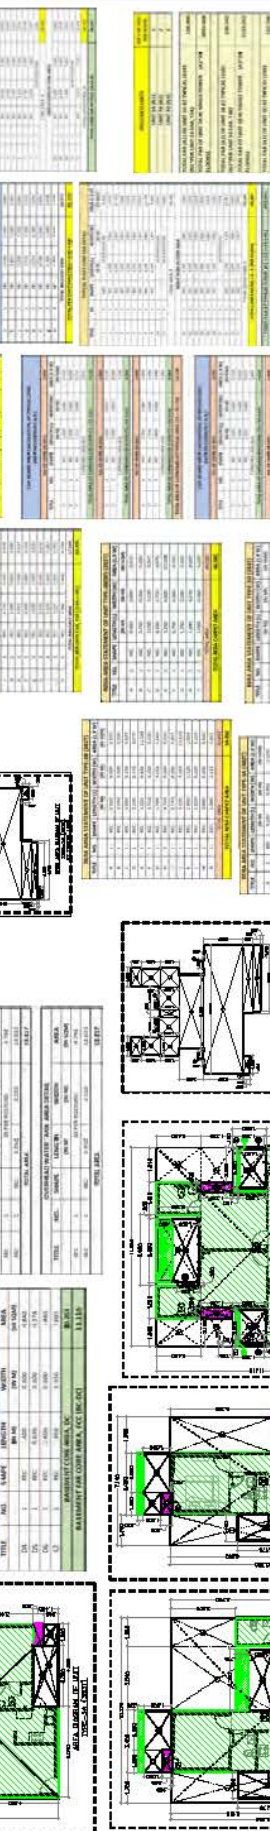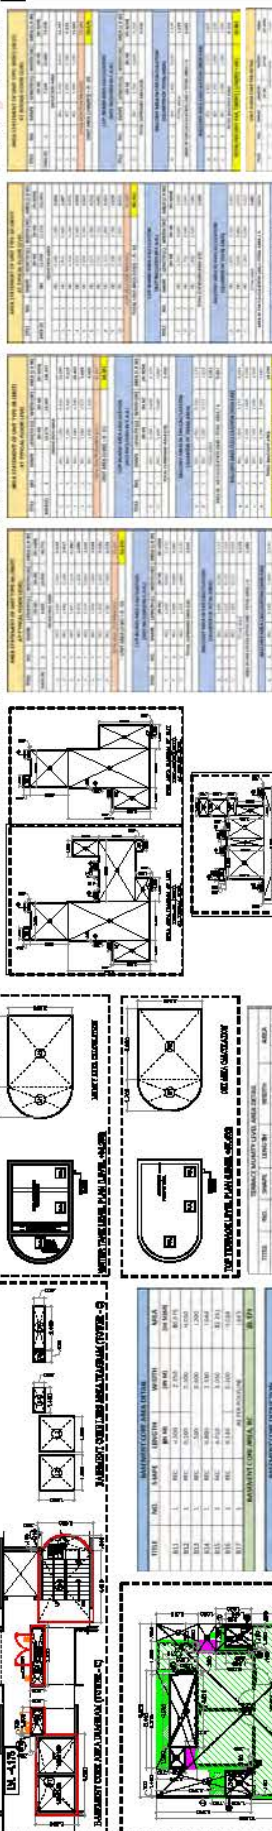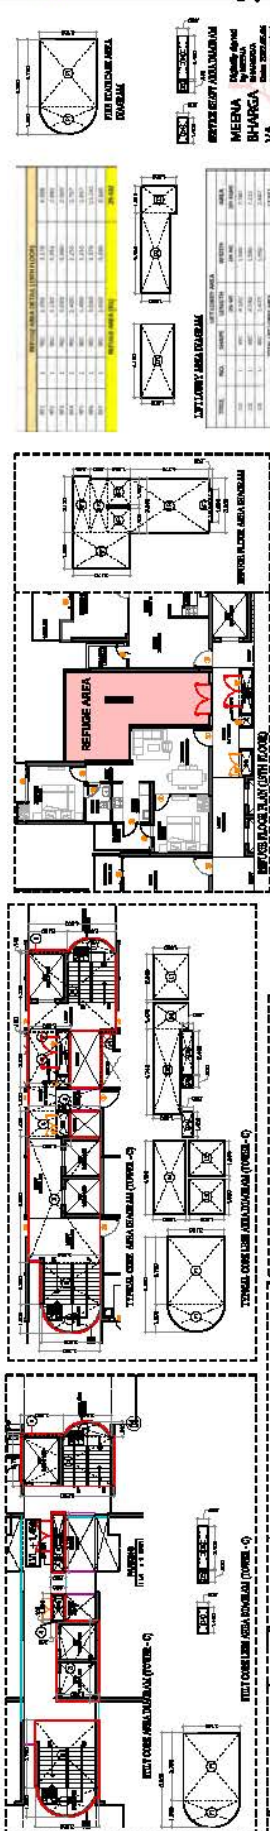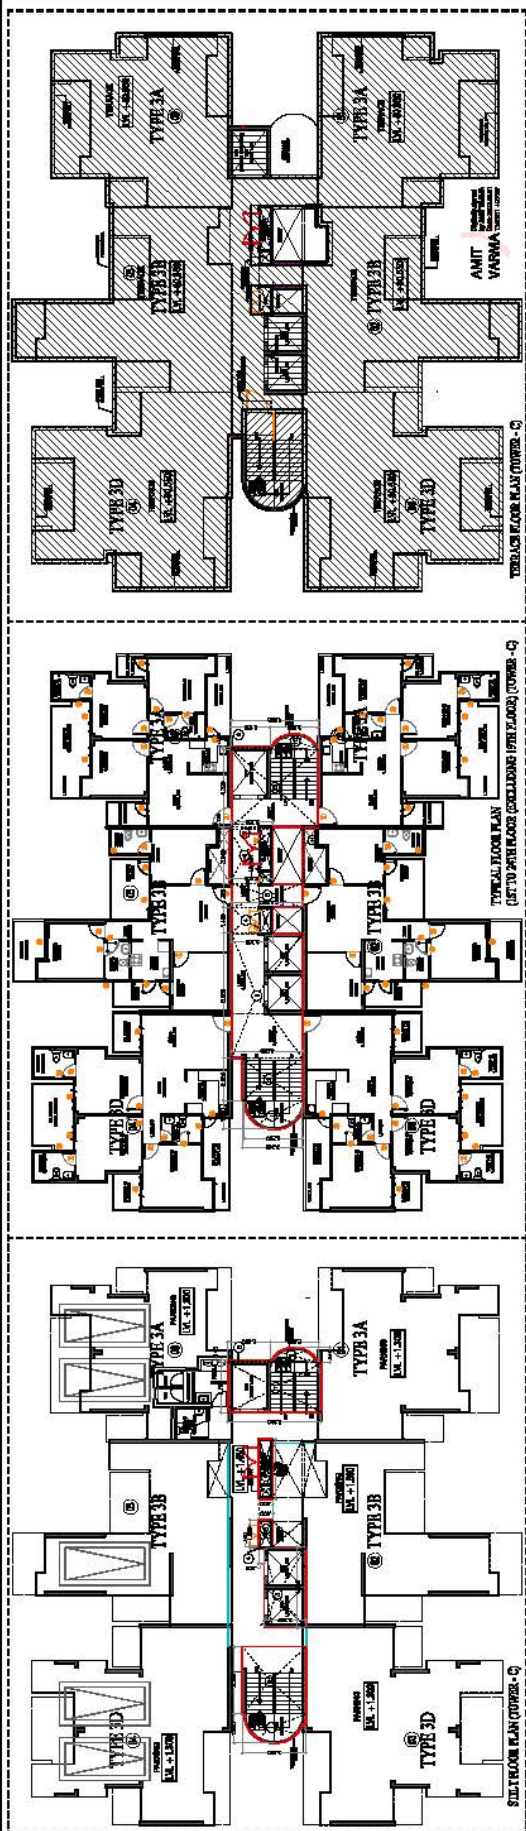

KEY PLAN

TYPE	NO. OF UNITS	TOTAL AREA (SQ. M)	COVERED AREA (SQ. M)	UNCOVERED AREA (SQ. M)
TOWER-C	1	10,000	8,000	2,000

GENERAL NOTE

1. ALL DIMENSIONS ARE IN METERS UNLESS OTHERWISE SPECIFIED.

2. THE DIMENSIONS ARE TO BE TAKEN FROM THE CENTER.

Sudheer Kumar
Digitally signed by Sudheer Kumar
Date: 2022.06.01 16:26:11 +05'30'

SUBMISSION DRAWING

TOWER-C
FLOOR PLANS & AREA CALCULATION

PROJECT TITLE:
Group Housing at Plot No. 3C, Sector 12 Greater Noida (West) Uttar Pradesh 201308


CLIENT/OWNER:
BROOKS & DUNN PRIVATE LIMITED AN ARCADE FLOOR, TOWER-1000 DELHI - 110028

ARCHITECT/DESIGNER:
ANAND SHARMA

DESIGNED BY:
ANAND SHARMA


DIGITALLY SIGNED BY:
BROJESH KUMAR
Date: 2022.05.26 14:18:18 +05'30'

DESIGN FORUM INTERNATIONAL
Address: 47, BALUJI COLONY, NEW DELHI - 110017
Website: www.designforumindia.com

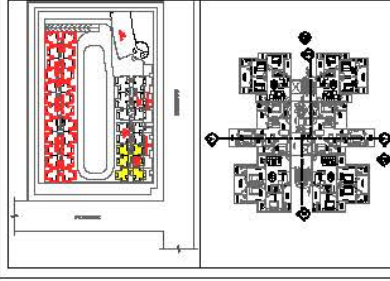

MEENA BHANG AVA
Digitally signed by Sudheer Kumar
Date: 2022.06.01 15:28:10 +05'30'

Sudheer Kumar
Digitally signed by Sudheer Kumar
Date: 2022.06.01 15:28:10 +05'30'

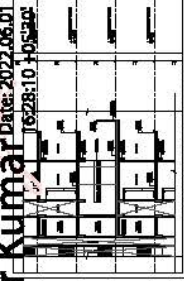

REFUGE FLOOR SECTION

AMIT VARMA
Digitally signed by AMIT VARMA
Date: 2022.06.01 13:27:10 +05'30'

SUBMISSION DRAWING

GENERAL NOTES:
1- ALL DIMENSIONS ARE IN MM UNLESS NOTED OTHERWISE (Q103)
2- ALL DIMENSIONS ARE TO BE SCALED FROM THIS DRAWING.

TONER - C
(BUILDING ELEVATION & SECTIONS)



PROJECT TITLE:
Group Housing at
Plot No. 3C, Sector 12
Greater Noida (West)
Uttar Pradesh 201308



CLIENT OWNER:
ELEGANT HOME PRIVATE LIMITED
PLOT NO. 3C, SECTOR 12, GREATER NOIDA
U.P. 201308

ARCHITECT'S SIGNATURE:
ANAND SHARMA
Date: 2022.06.01 15:27:10 +05'30'

OWNER'S SIGNATURE:
BRJESH KUMAR
Date: 2022.06.01 15:27:10 +05'30'


ARCHITECT:
DESIGN FORUM INTERNATIONAL
Address: 14-17, VALASHI COLONY, NEW DELHI - 40
Phone: 9111-46999999 (OFFICE) / 9111-46999999 (RESIDENT)
Website: www.designforumindia.com

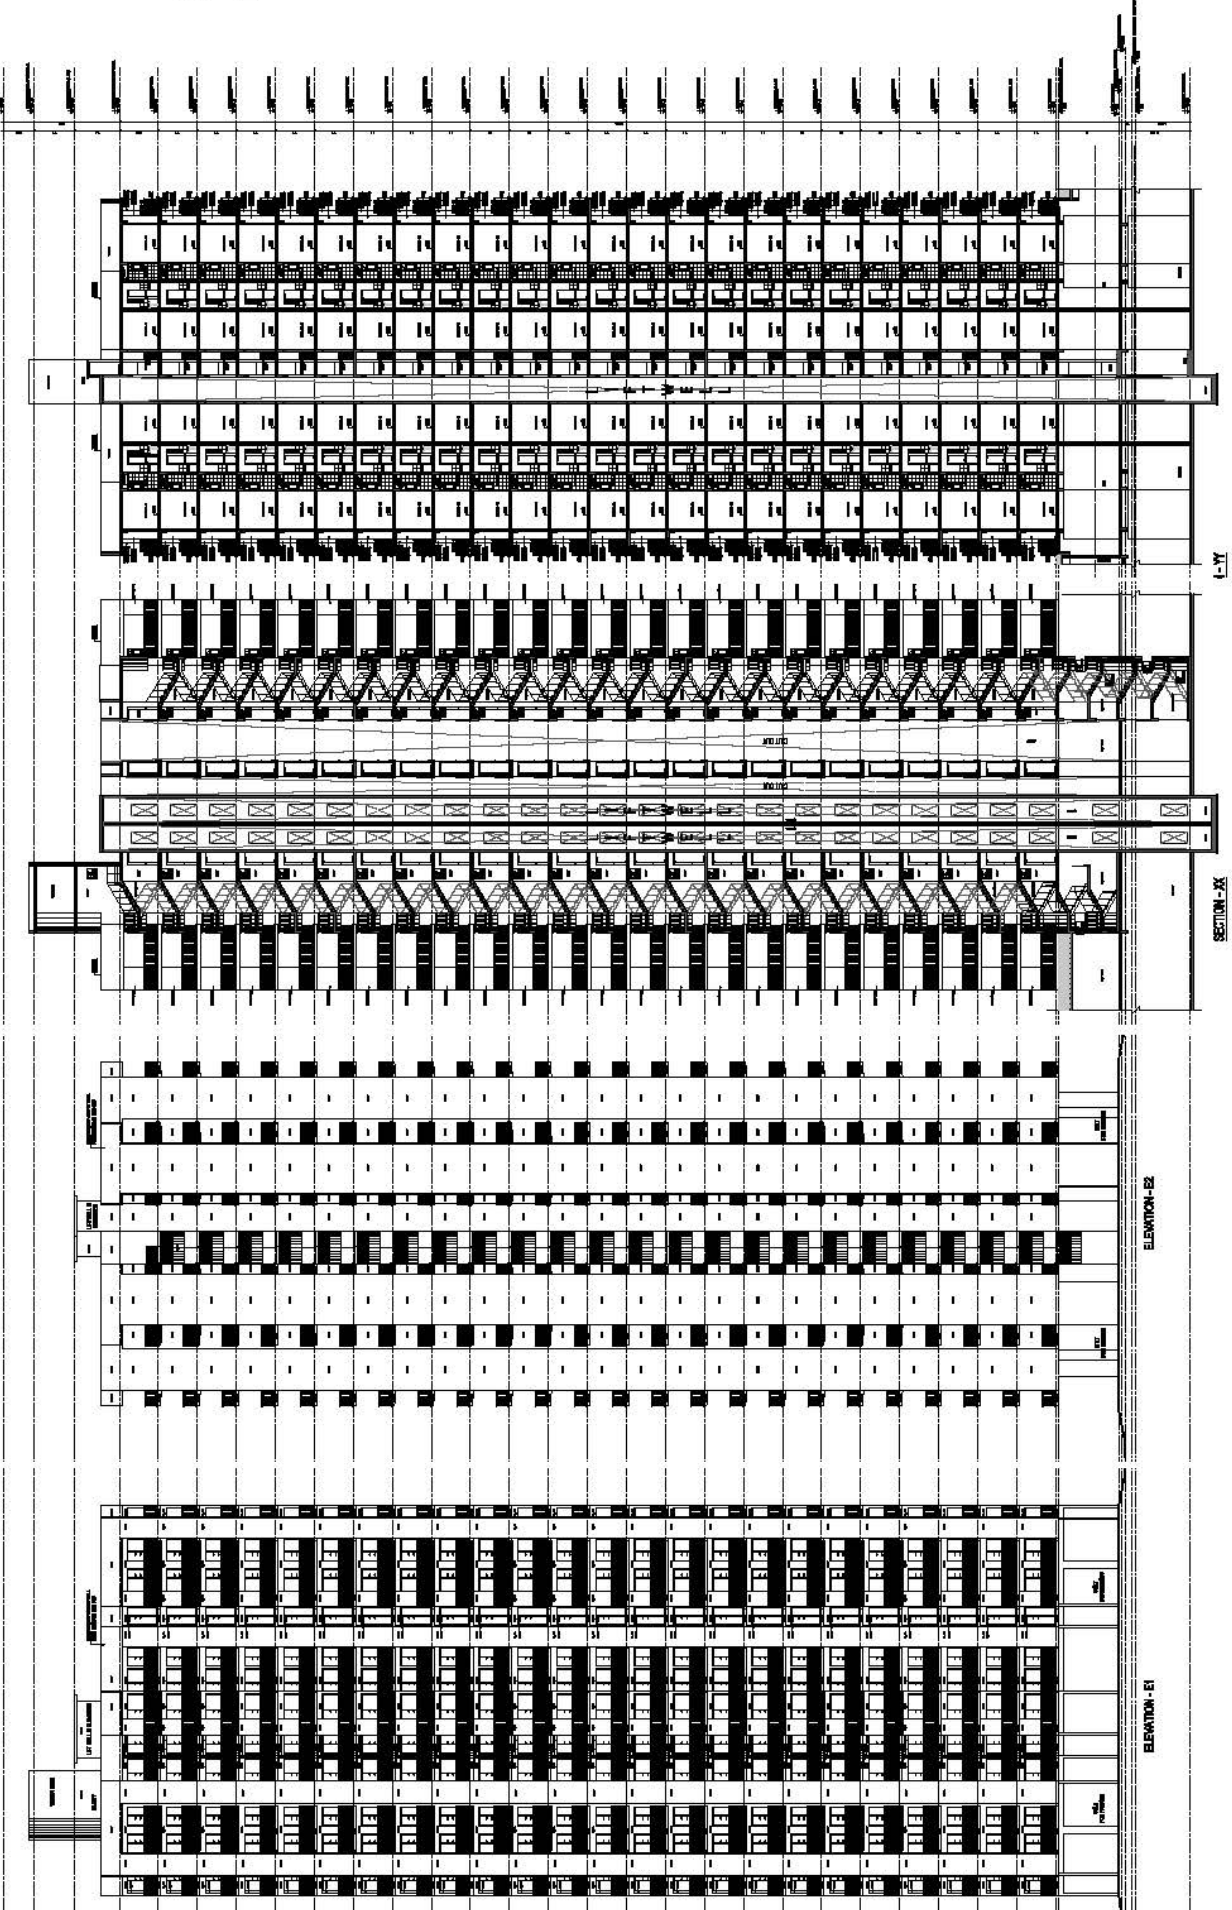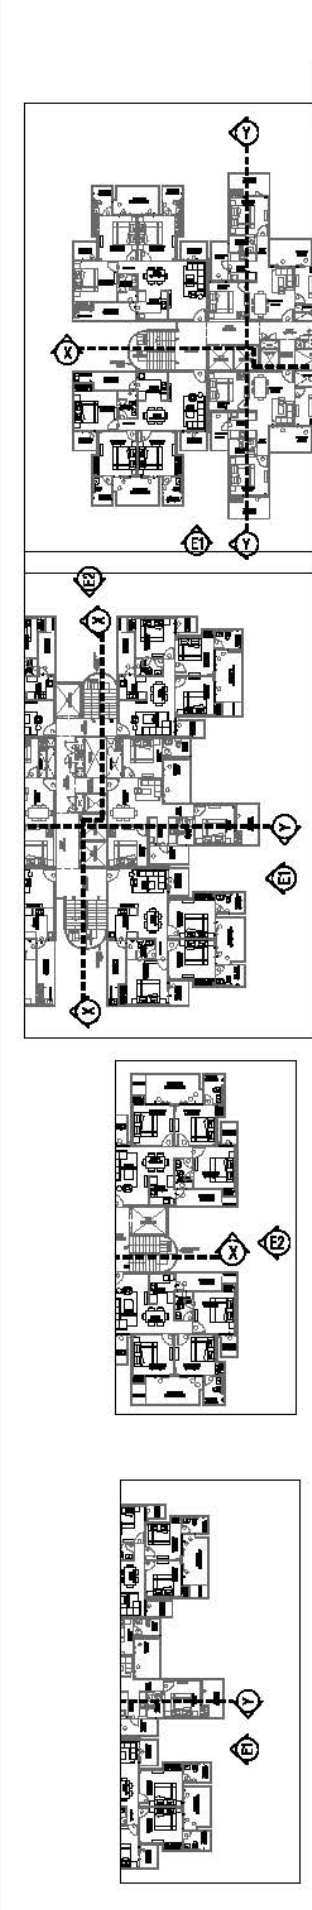

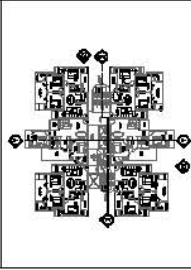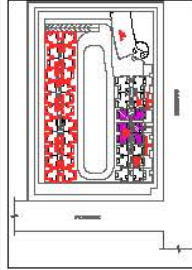

KEY PLAN

MEENA BHARGAVA AWA
Digitally signed by
Sudheer Kumar
Date: 2022.06.01
16:33:12 +05'30'

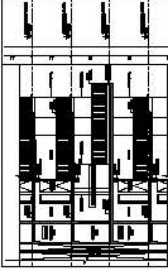

REFUGE FLOOR SECTION

AMIT VARMA
Digitally signed
by AMIT VARMA
Date: 2022.06.01
13:29:50 +05'30'

SUBMISSION DRAWING

GENERAL NOTES:
1-ALL DIMENSIONS ARE IN MM UNLESS NOTED OTHERWISE (Q/103)
2-NO DIMENSIONS ARE TO BE SCALED FROM THIS DRAWING.

**TOWER - B
(BUILDING ELEVATIONS & SECTIONS)**

PROJECT TITLE:
Group Housing at
Plot No. 3C, Sector 12
Greater Noida (West)
Uttar Pradesh 201308






CLIENT OWNER:
BUDHENDRA HOMES PRIVATE LIMITED
PLOT NO. 3C, SECTOR 12, GREATER NOIDA
201308



ARCHITECT'S SIGNATURE:
ANAND SHARMA
Digitally signed by
ANAND SHARMA
Date: 2022.05.25 14:57
+05'30'

OWNER'S SIGNATURE:
BRUESH KUMAR
Digitally signed by
BRUESH KUMAR
Date: 2022.05.28
14:22:38 +05'30'

ARCHITECT:
DESIGN FORUM
INTERNATIONAL
Address: 14-17, VALSALI COLONY, NEW DELHI - 40
Phone: 9111-46666666, 9111-46666666
Website: www.designforumindia.com

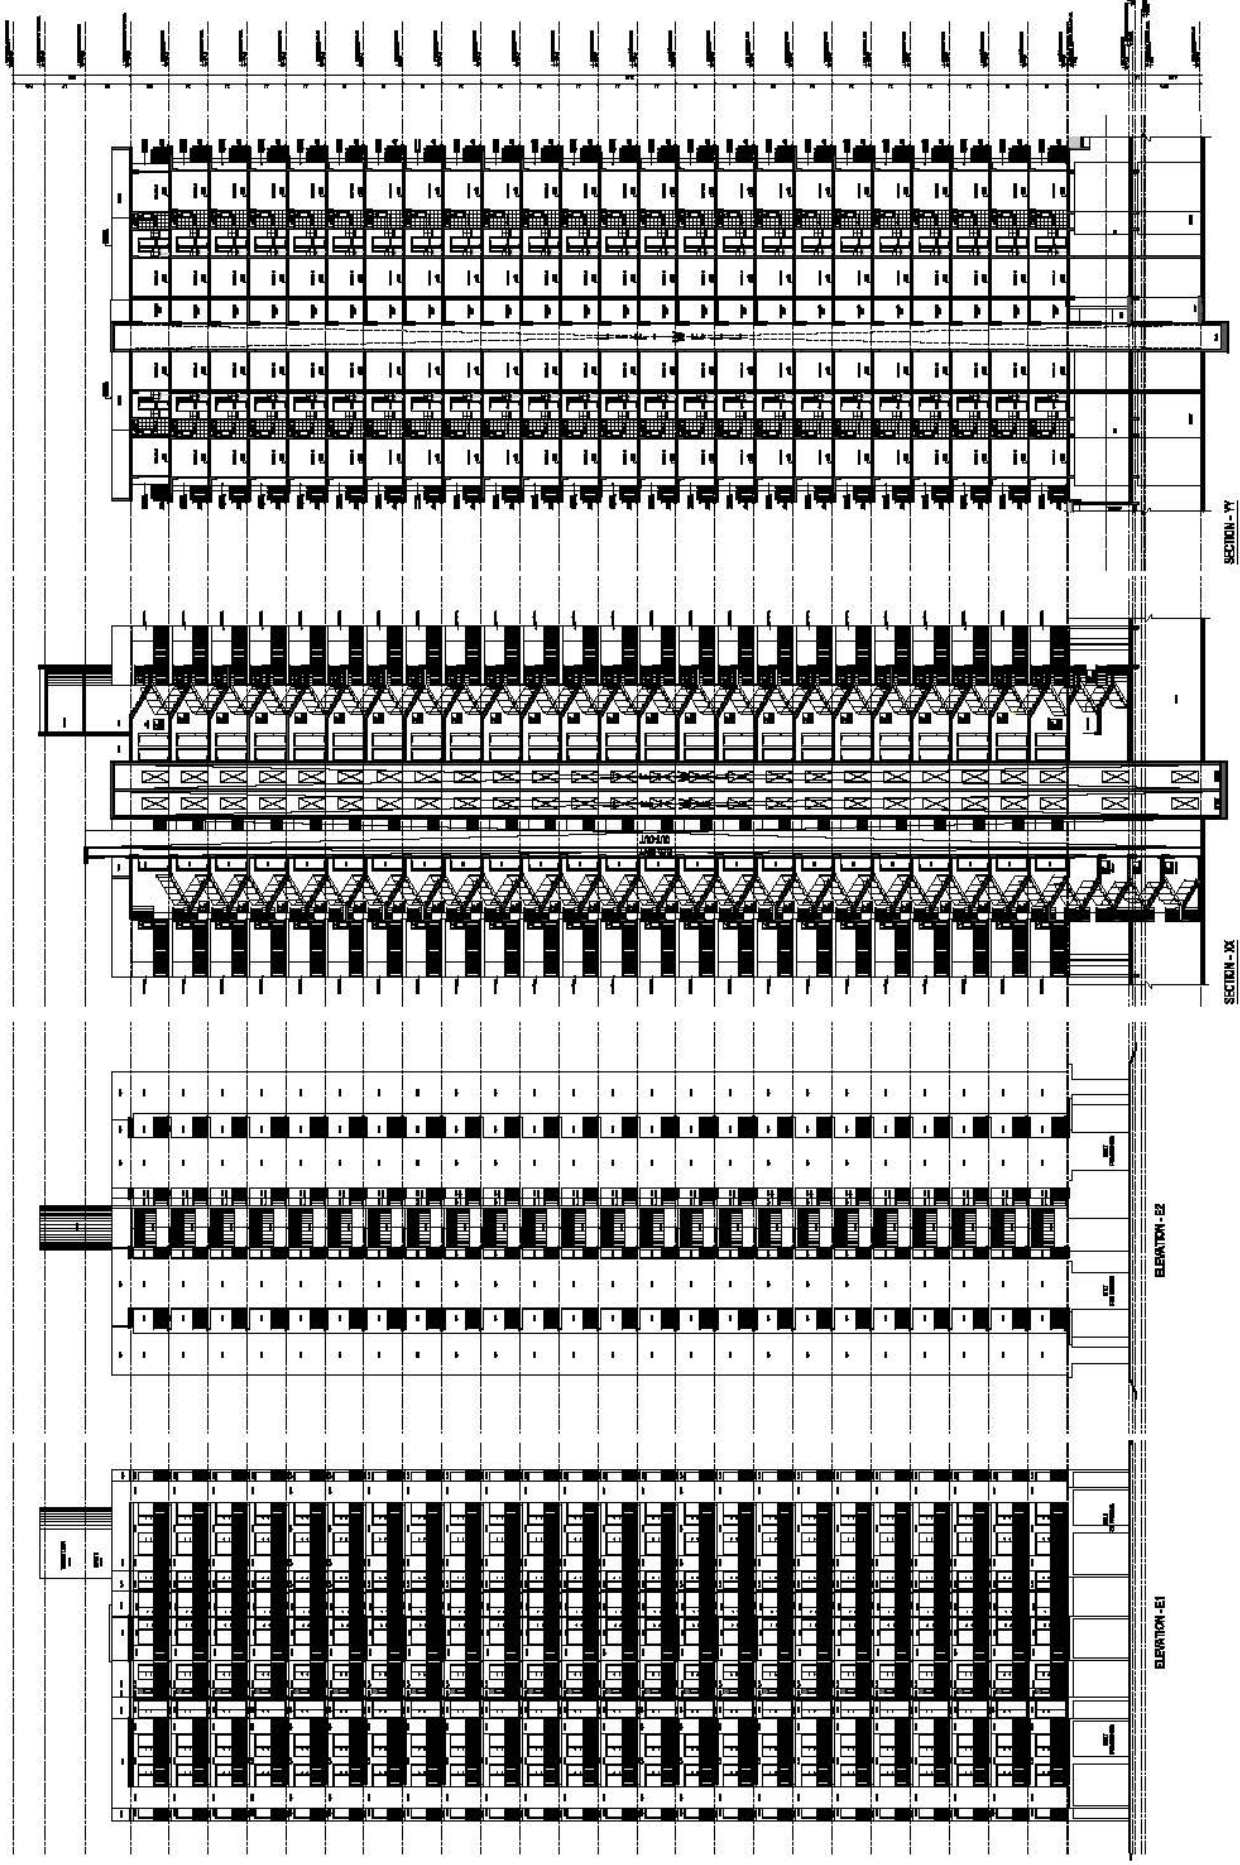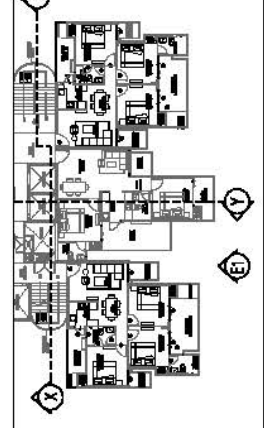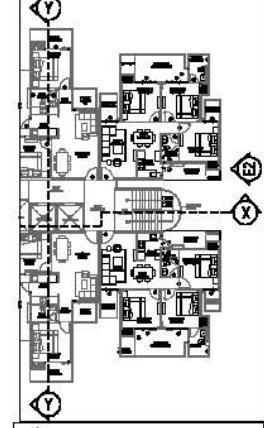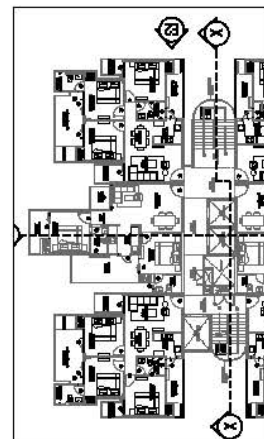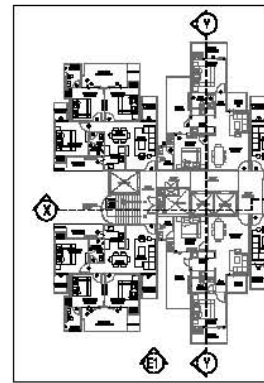


ELEVATION - E2

ELEVATION - E1


SECTION - XX

SECTION - YY

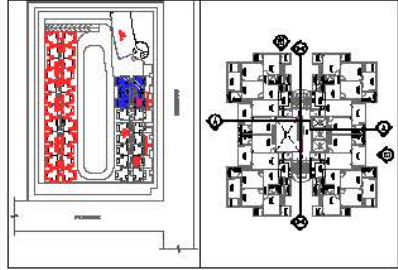

KEY PLAN

Sudheer Kumar
Digitally signed by Sudheer Kumar
Date: 2022.06.01 16:38:34 +05'30'

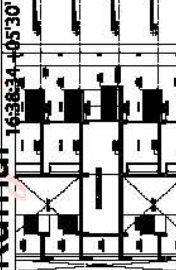

REFUGE FLOOR SECTION

AMIT VARMA
Digitally signed by AMIT VARMA
Date: 2022.06.01 13:32:48 +05'30'

SUBMISSION DRAWING

GENERAL NOTE:
1-ALL DIMENSIONS ARE IN MM UNLESS NOTED OTHERWISE (UNITS)
2-NO DIMENSIONS ARE TO BE SCALED FROM THIS DRAWING.

DRAWING TITLE:
TOWER - A
(BUILDING ELEVATION & SECTION)



PROJECT TITLE:
Group Housing at Plot No. 3C, Sector 12 Greater Noida (West) Uttar Pradesh 201308

CLIENT / OWNER:
BLISSNORSE HOME PRIVATE LIMITED
B-10, GROUND FLOOR, YOUNG WARRIOR, DDA, PLOT-11, SECTOR-12


ARCHITECT'S SIGNATURE:
ANAND SHARMA
Date: 2022.05.25 14:04:40

OWNER'S SIGNATURE:
BRUESH KUMAR
Date: 2022.05.25 14:25:18

ARCHITECT:
DESIGN FORUM INTERNATIONAL
Address: 14-17, VALESH COUNTRY, NEW DELHI - 40
Phone: 9111-46999999, 9999999999, 9999999999
Website: www.designforuminternational.com

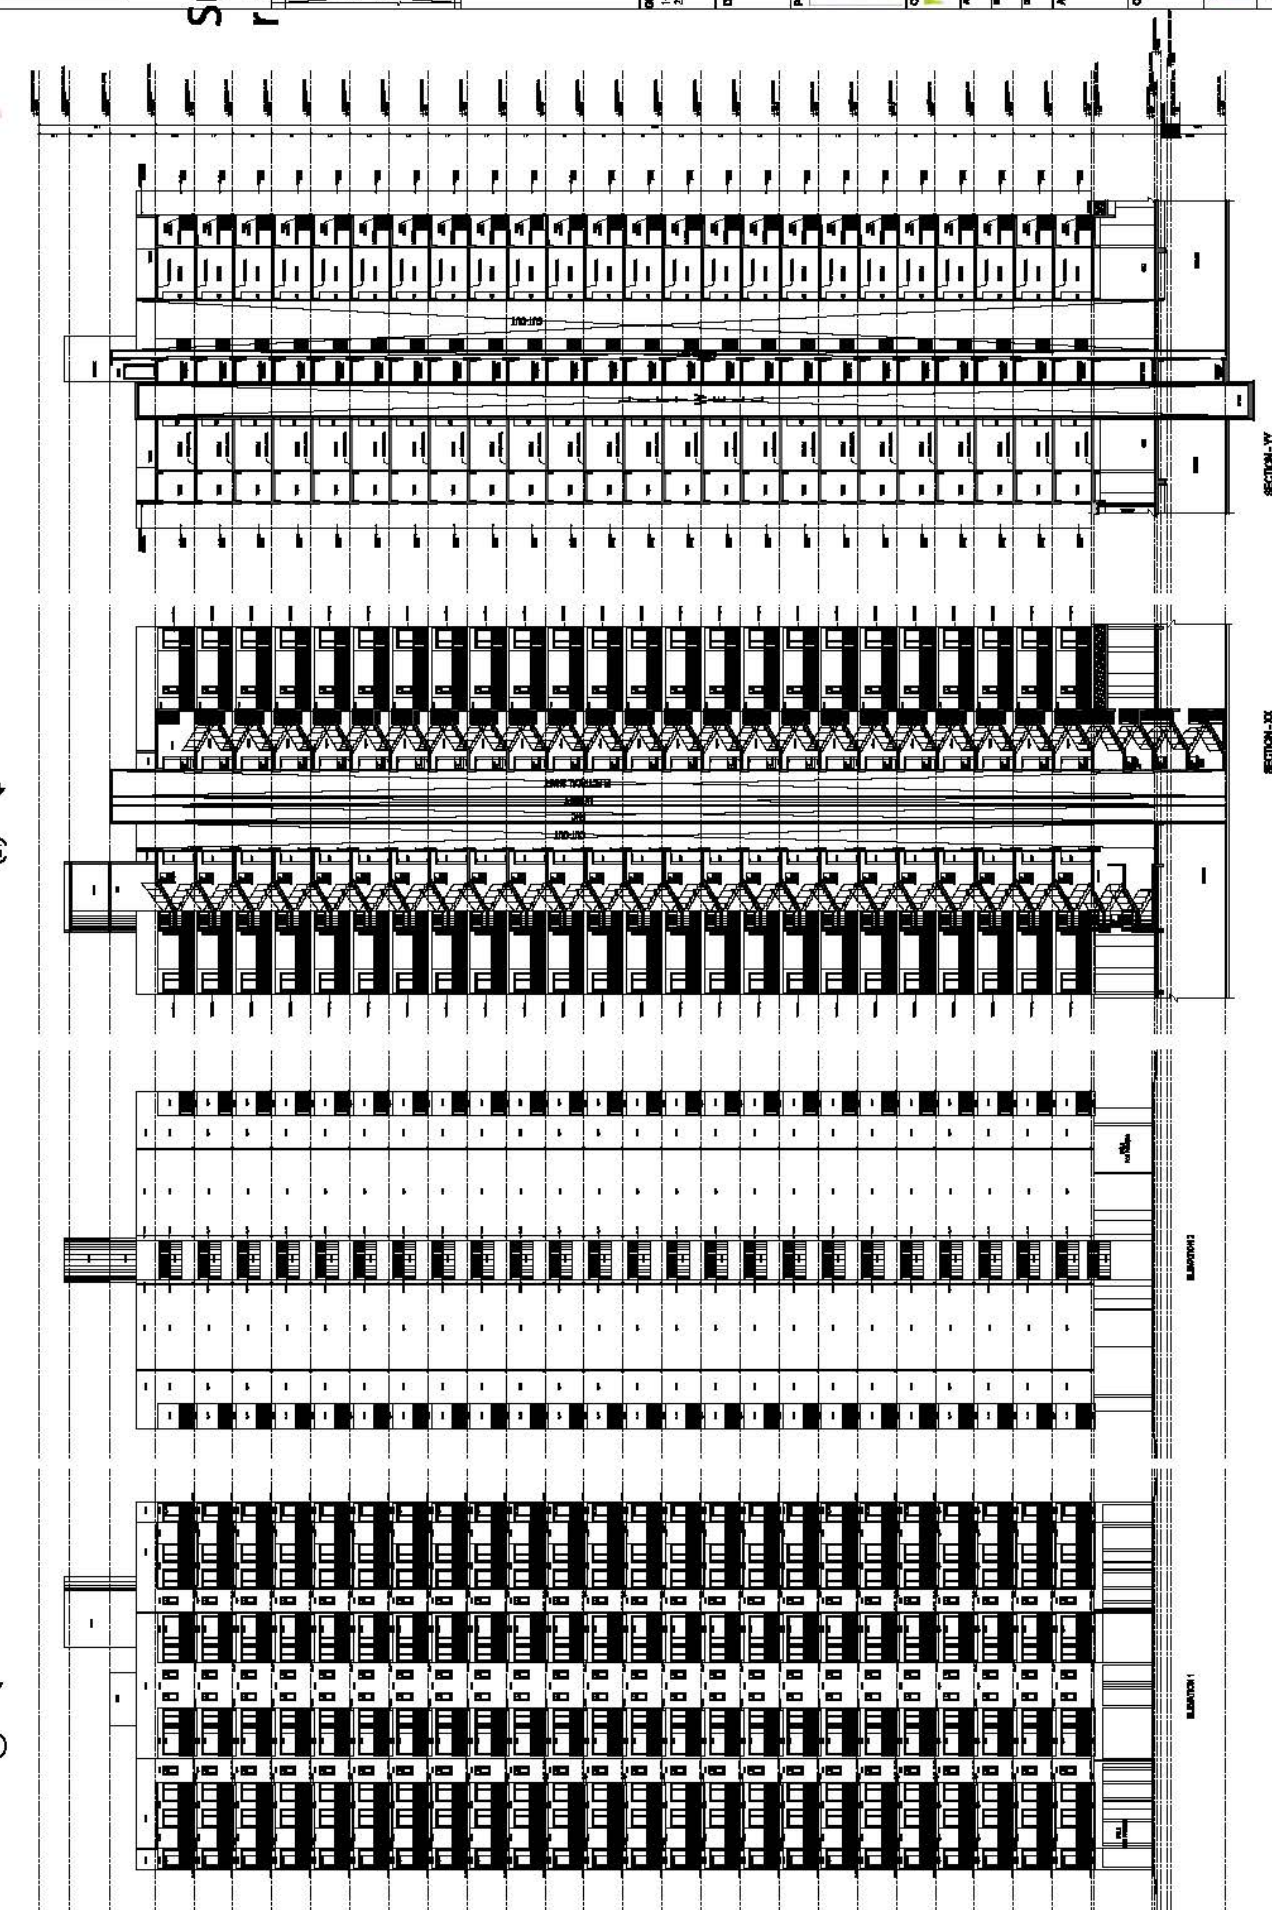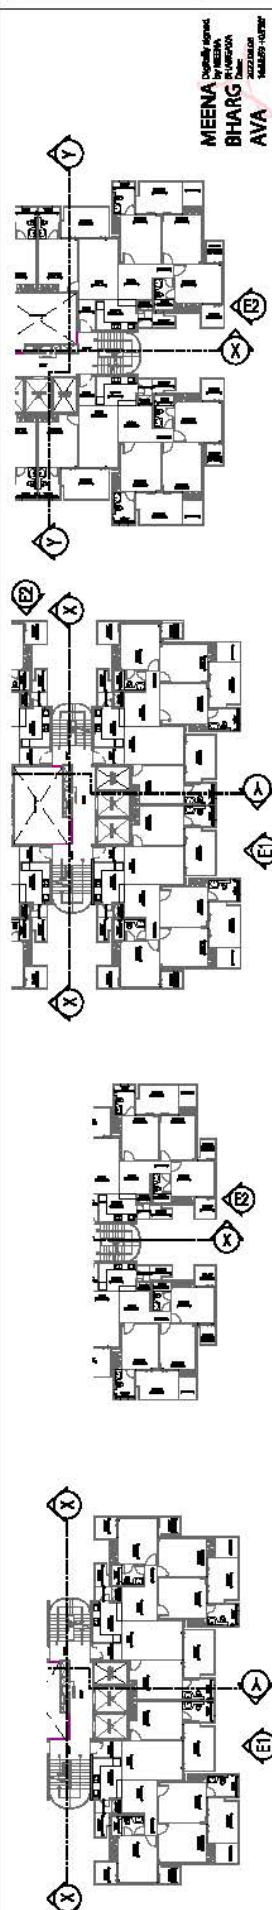

SECTION - XX
SECTION - YY

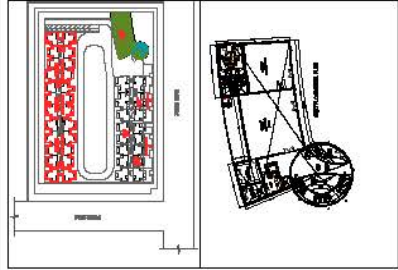

MEENA Digitally signed
by MEENA
BHARGAVA
AVA 2022.06.01
17:00:28 +05'30'

Sudheer Kumar
Digitally signed
by Sudheer Kumar
Date: 2022.06.01
16:40:50 +05'30'

AMIT Digitally signed
by AMIT VARMA
VARMA 2022.06.01
13:41:15 +05'30'

SUBMISSION DRAWING

GENERAL NOTE:
1-ALL DIMENSIONS ARE IN MM UNLESS NOTED OTHERWISE (UNITS)
2-NO DIMENSIONS ARE TO BE SAID FROM THIS DRAWING.

DRAWING TITLE:
COMMUNITY - ALL FLOOR PLAN, ELEVATION
SECTION & AREA CALCULATION

PROJECT TITLE:
Group Housing at
Plot No. 3C, Sector 12
Greater Noida (West)
Uttar Pradesh 201308







CLIENT / OWNER:
B.L. JAIN & SONS PRIVATE LIMITED
B-1, PHASE 1, SECTOR 12, GATEWAY
INDUSTRIAL AREA, NOIDA

DATE: 2022.06.01
TIME: 17:00:28

ANAND SHARMA
Digitally signed by ANAND
SHARMA
Date: 2022.06.01 14:43:31
+05'30'


BRJESH KUMAR
Digitally signed by BRJESH
KUMAR
Date: 2022.06.01 14:43:31
+05'30'

DESIGN FORUM
INTERNATIONAL
Address: K-47, VILAS KHAN COLONY, NEW DELHI - 110016
Phone: 9111-46666666, 9111-46666666
Email: info@designforumindia.com

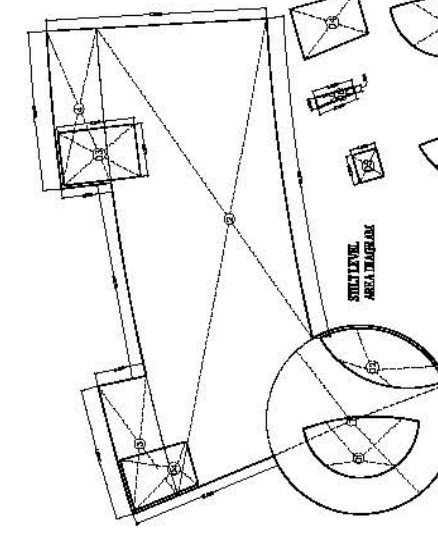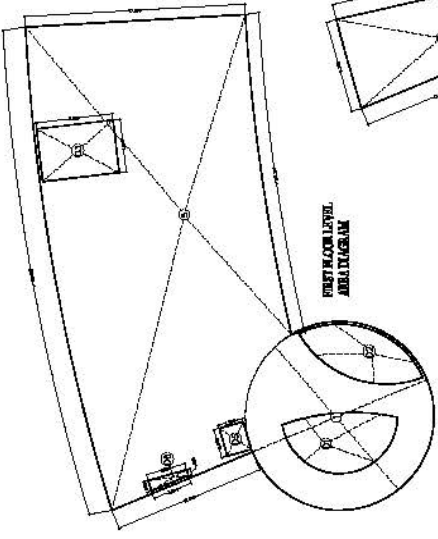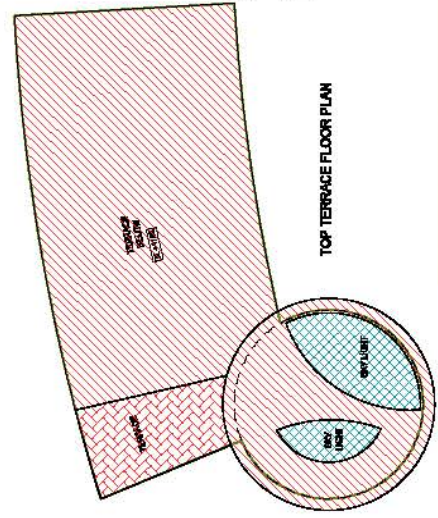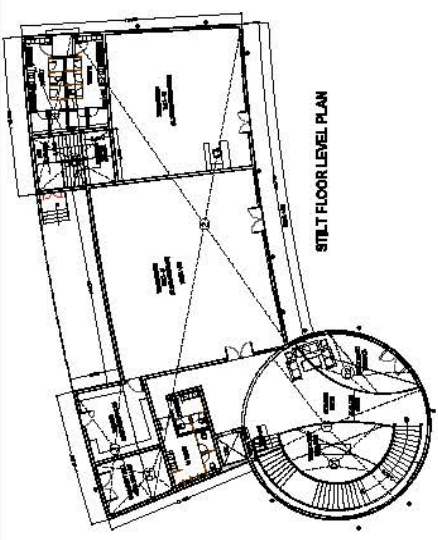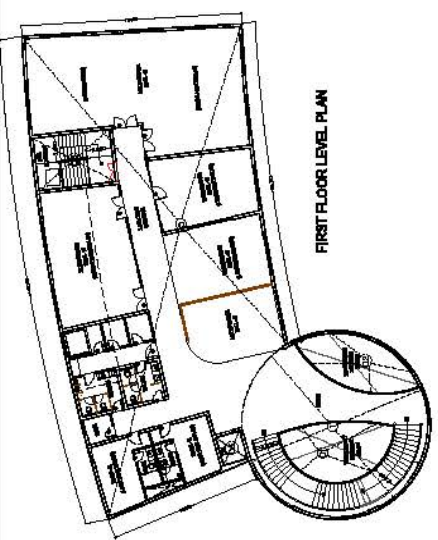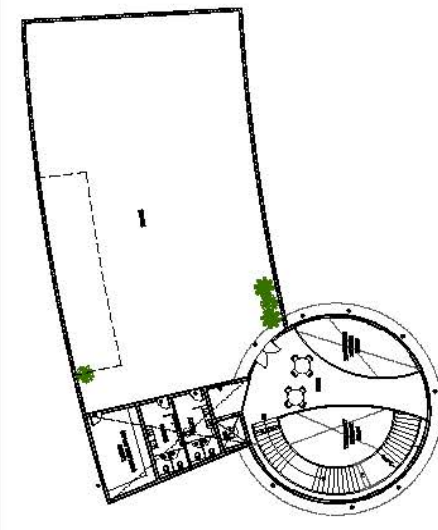

AREA STATEMENT OF COMMUNITY									
PROGRAM/VILLAGE FLOOR PLAN									
TITLE	NO.	LENGTH (L)	WIDTH (W)	AREA (L X W)	NO.	LENGTH (L)	WIDTH (W)	AREA (L X W)	
FIRST FLOOR AREA (sq. m)					SECOND FLOOR AREA (sq. m)				
1	1	1	1	1	1	1	1	1	1
2	2	2	2	2	2	2	2	2	2
3	3	3	3	3	3	3	3	3	3
4	4	4	4	4	4	4	4	4	4
5	5	5	5	5	5	5	5	5	5
6	6	6	6	6	6	6	6	6	6
7	7	7	7	7	7	7	7	7	7
8	8	8	8	8	8	8	8	8	8
9	9	9	9	9	9	9	9	9	9
10	10	10	10	10	10	10	10	10	10
TOTAL FIRST FLOOR AREA (sq. m)					TOTAL SECOND FLOOR AREA (sq. m)				
100.00					100.00				
TOTAL COMMUNITY FLOOR AREA (sq. m)									
200.00									

AREA STATEMENT OF COMMUNITY									
PROGRAM/VILLAGE FLOOR PLAN									
TITLE	NO.	LENGTH (L)	WIDTH (W)	AREA (L X W)	TITLE	NO.	LENGTH (L)	WIDTH (W)	AREA (L X W)
FIRST FLOOR AREA (sq. m)					SECOND FLOOR AREA (sq. m)				
1	1	1	1	1	1	1	1	1	1
2	2	2	2	2	2	2	2	2	2
3	3	3	3	3	3	3	3	3	3
4	4	4	4	4	4	4	4	4	4
5	5	5	5	5	5	5	5	5	5
6	6	6	6	6	6	6	6	6	6
7	7	7	7	7	7	7	7	7	7
8	8	8	8	8	8	8	8	8	8
9	9	9	9	9	9	9	9	9	9
10	10	10	10	10	10	10	10	10	10
TOTAL FIRST FLOOR AREA (sq. m)					TOTAL SECOND FLOOR AREA (sq. m)				
100.00					100.00				
TOTAL COMMUNITY FLOOR AREA (sq. m)									
200.00									

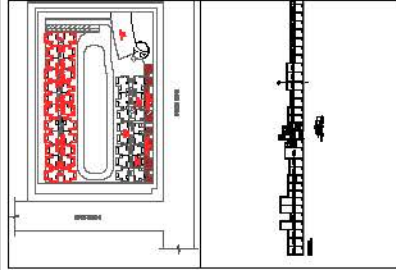

KEY PLAN

MEENA BHARGAVA
Digitally signed by MEENA BHARGAVA
Date: 2022.06.01 17:08:44 +05'30'

SUBMISSION DRAWING

GENERAL NOTES:
1-ALL DIMENSIONS ARE IN MM UNLESS NOTED OTHERWISE (U.O.)
2-NO DIMENSIONS ARE TO BE SAID FROM THE DIMMS.

DRAWING TITLE:
COMMERCIAL - ALL FLOOR PLAN, ELEVATION, SECTION & AREA CALCULATION

PROJECT TITLE:
Group Housing at Plot No. 3C, Sector 12 Greater Noida (West) Uttar Pradesh 201308





CLIENT (OWNER):
BROOK FUSION

CLIENT (OWNER):
BROOK FUSION


ARCHITECT'S SIGNATURE:
ANAND SHARMA
Digitally signed by ANAND SHARMA
Date: 2022.06.25 14:15:06 +05'30'

OWNER'S SIGNATURE:
BRUJESH KUMAR
Digitally signed by BRUJESH KUMAR
Date: 2022.06.25 14:28:23 +05'30'

DESIGN FORUM INTERNATIONAL
Address: B-47, VALLABH COLONY, NEW DELHI - 110001
Phone: 911-4000000000000000 FAX: 4000000000000000
Website: www.designforumindia.com

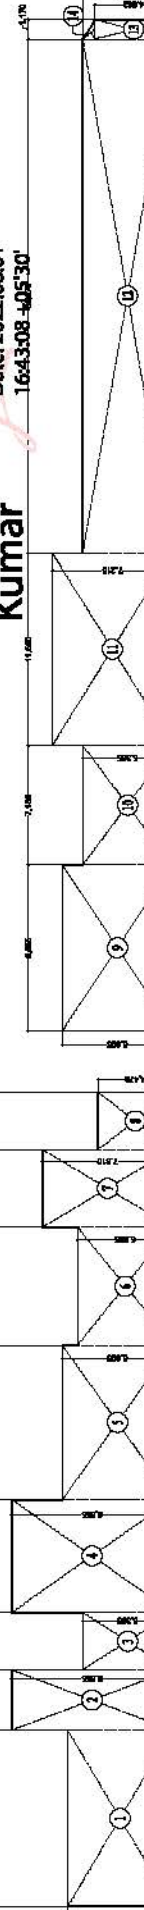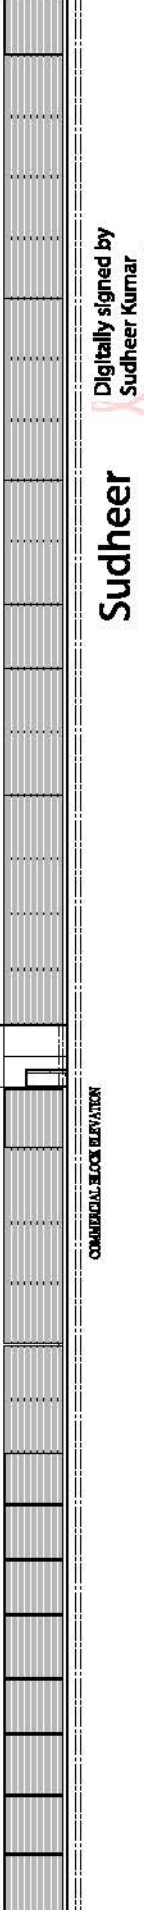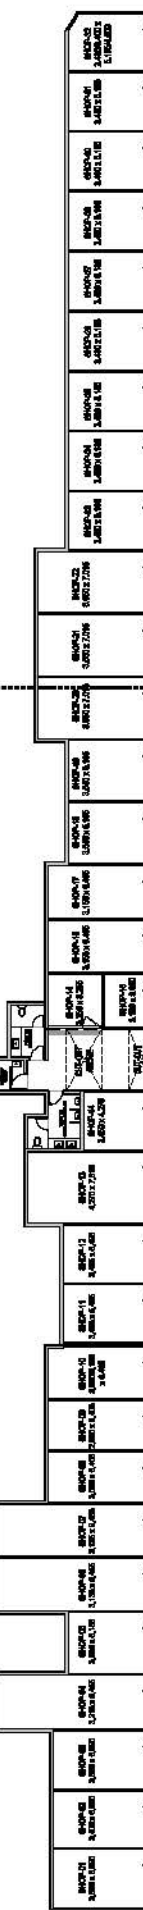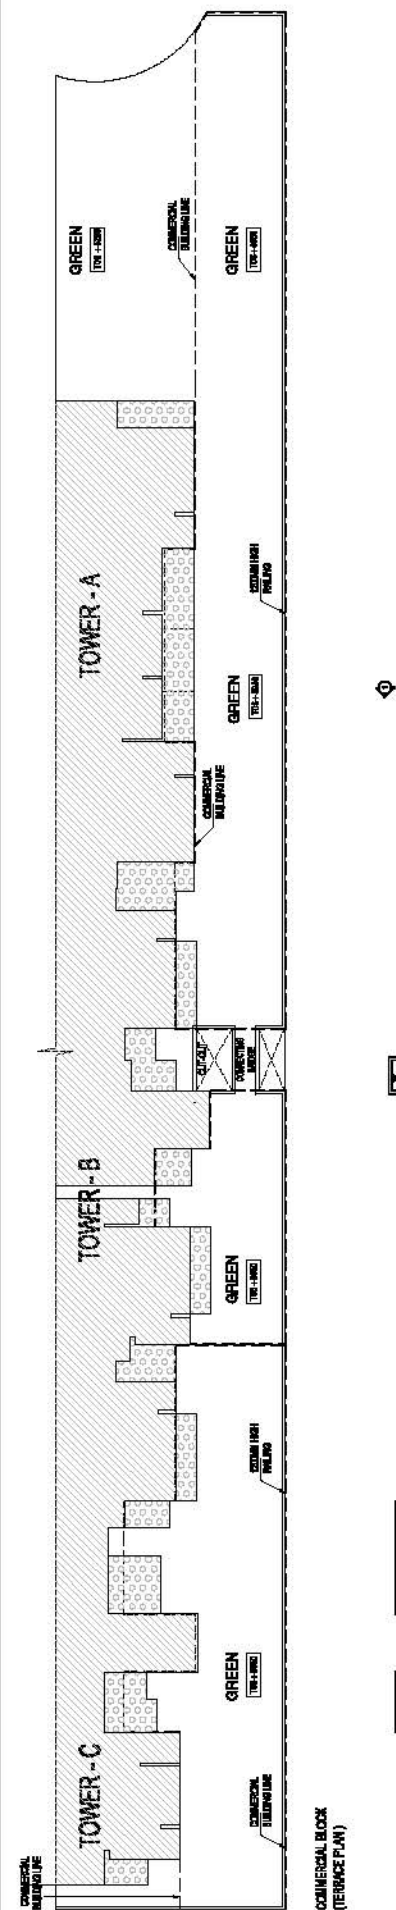

Sudheer Kumar
Digitally signed by Sudheer Kumar
Date: 2022.06.01 16:43:08 +05'30'

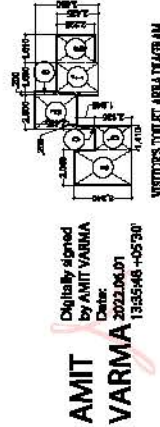

AMIT VARMA
Digitally signed by AMIT VARMA
Date: 2022.06.01 13:55:48 +05'30'

AREA STATEMENT OF COMMERCIAL				
TITLE	NO.	SHAPE	LENGTH (L) (IN M)	WIDTH (W) (IN M)
1	1	REC	10.600	6.290
2	1	REC	3.615	9.655
3	1	REC	3.450	5.385
4	1	REC	6.770	9.655
5	1	REC	9.290	6.605
6	1	REC	7.080	5.695
7	1	REC	4.670	7.810
8	1	REC	3.450	4.470
9	1	REC	9.955	6.605
10	1	REC	7.180	5.385
11	1	REC	11.560	7.215
12	1	REC	30.870	5.390
13	1	REC	1.170	4.662
14	1	AS PER POLYLINE		0.394
TOTAL AREA OF COMMERCIAL				699.155

AREA OF VISITORS TOILET				
TITLE	NO.	SHAPE	LENGTH (L) (IN M)	WIDTH (W) (IN M)
a	1	REC	2.040	3.340
b	1	REC	1.410	2.135
c	1	REC	0.200	1.045
d	1	REC	2.000	2.435
e	1	REC	0.200	3.680
f	1	REC	1.690	2.475
g	1	REC	1.610	2.275
TOTAL AREA OF VISITOR'S TOILET				73.319

