

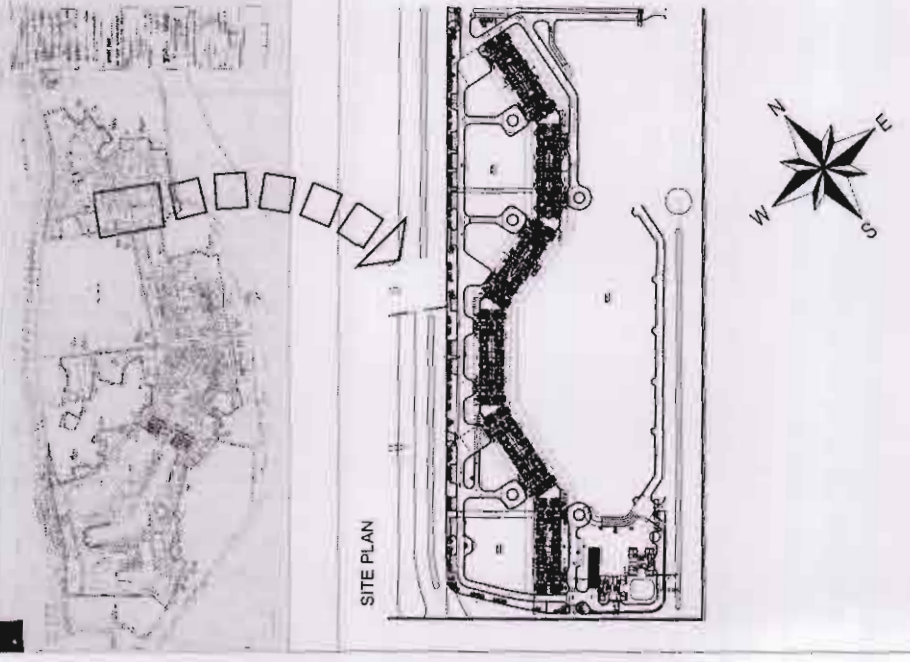
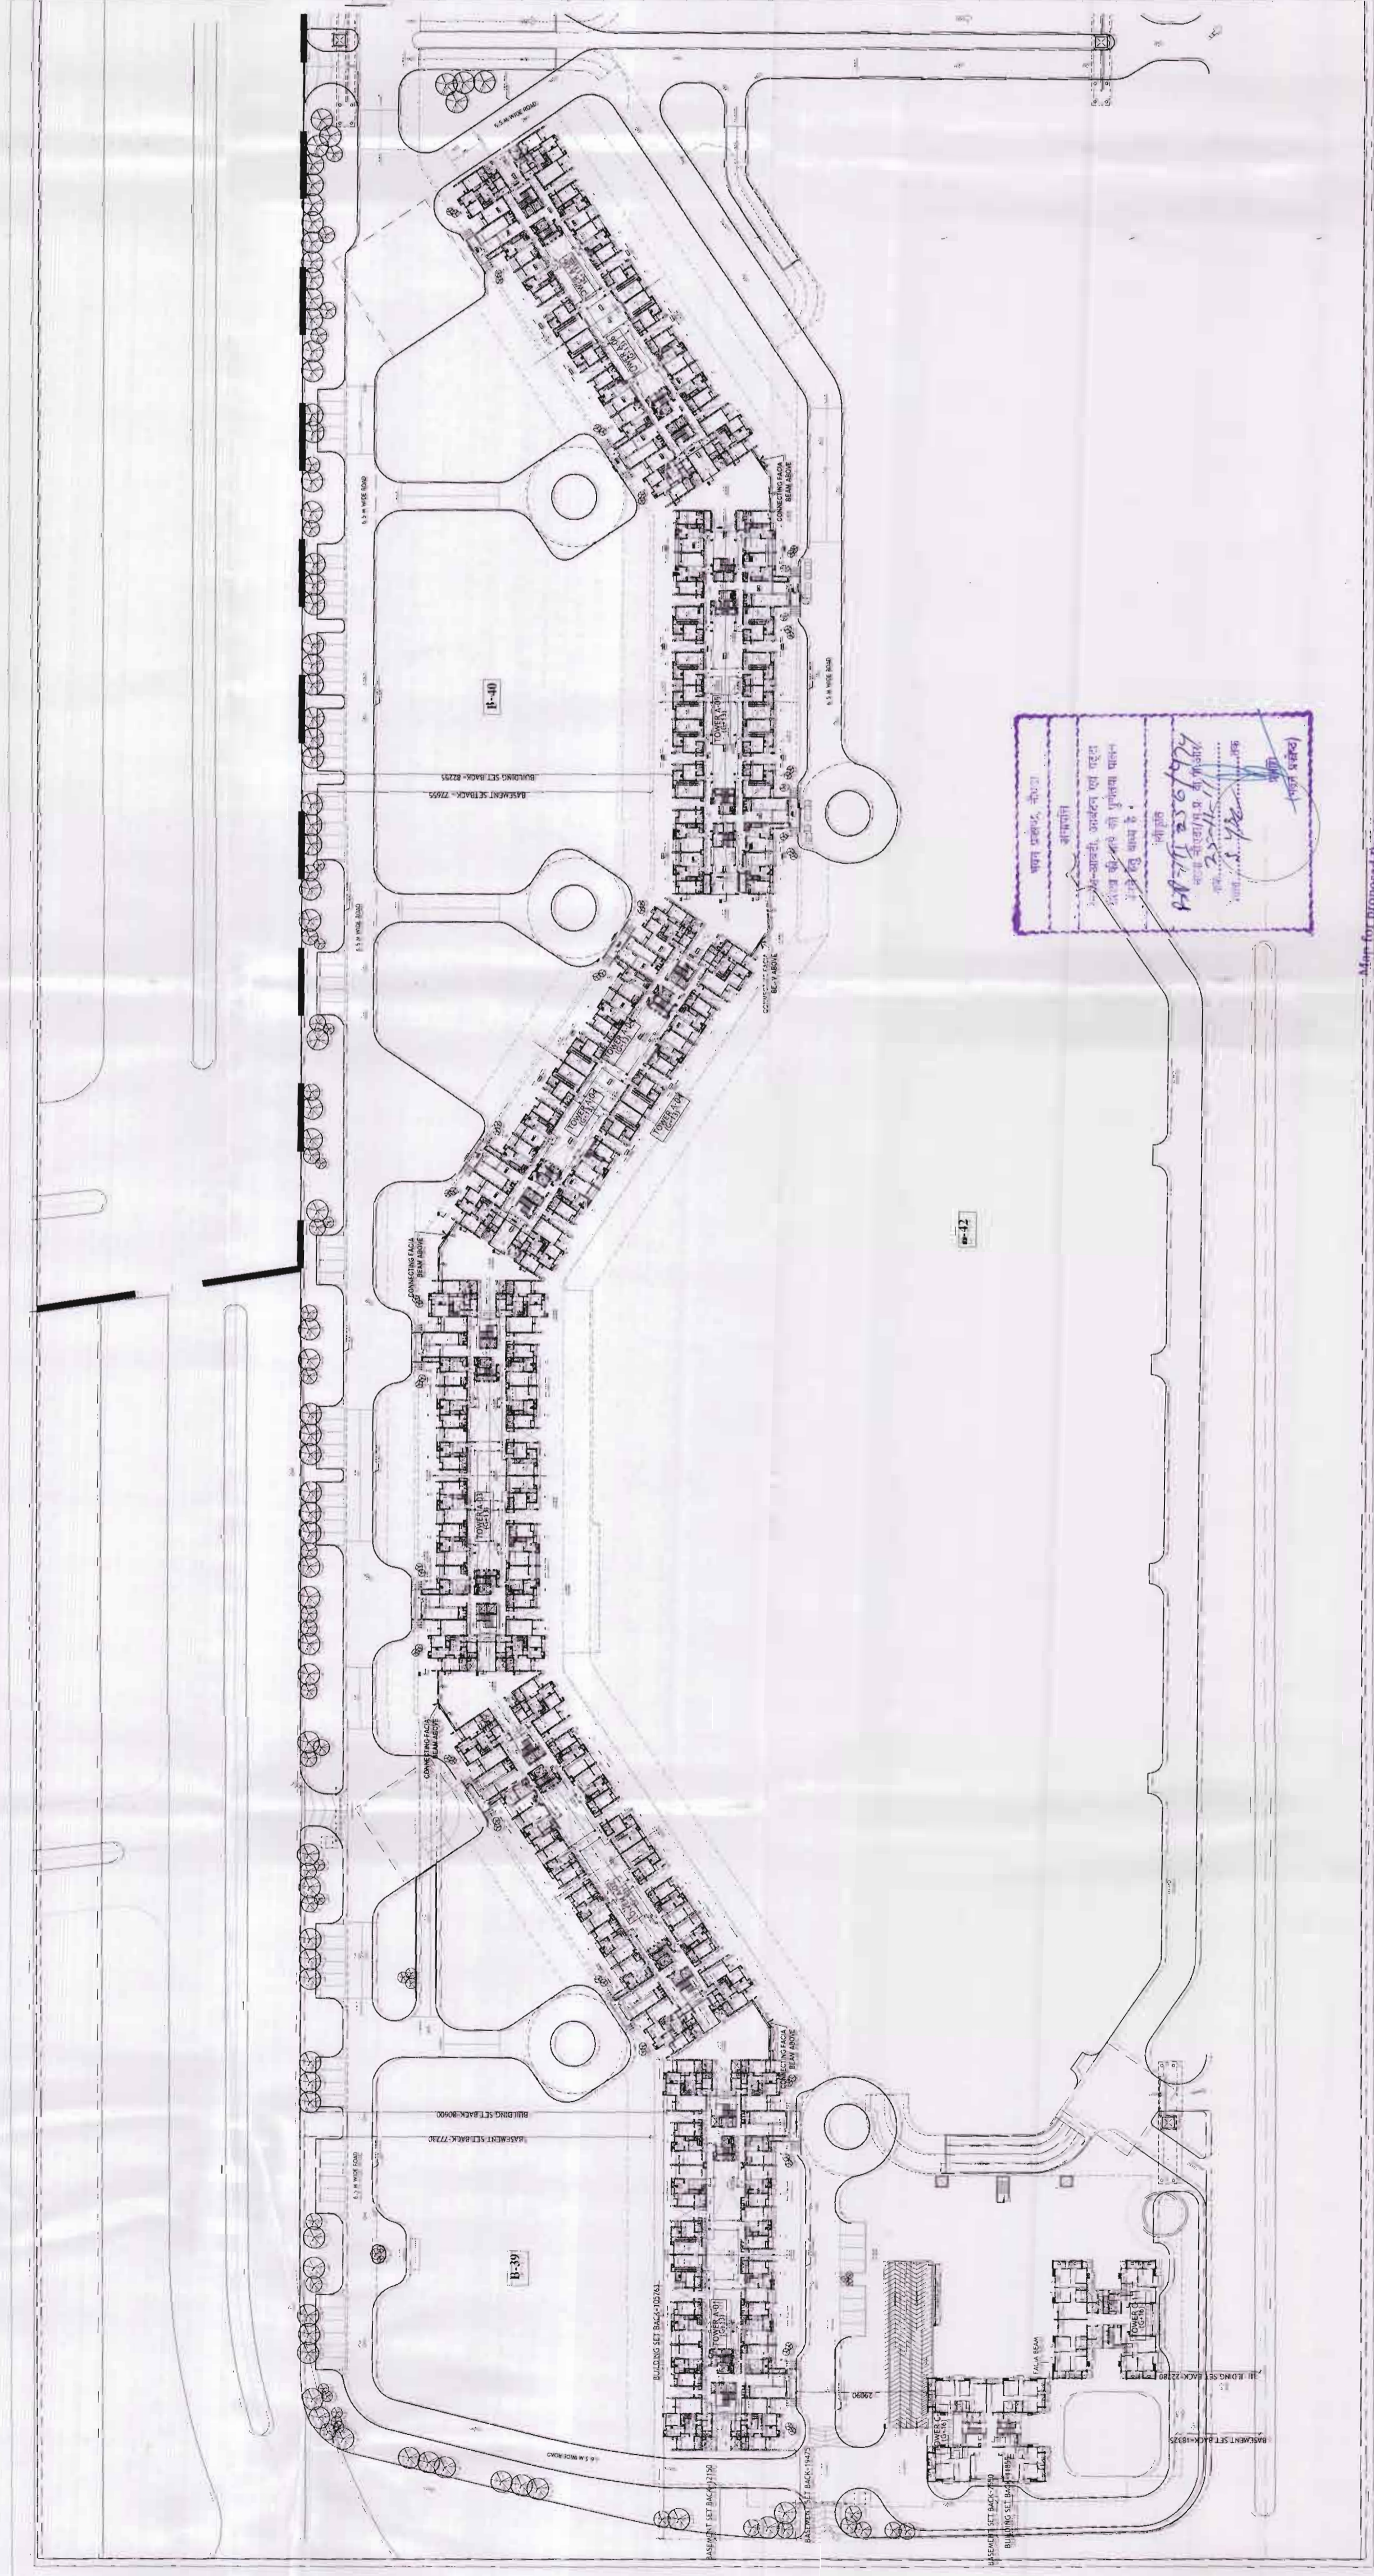


Key Plan:

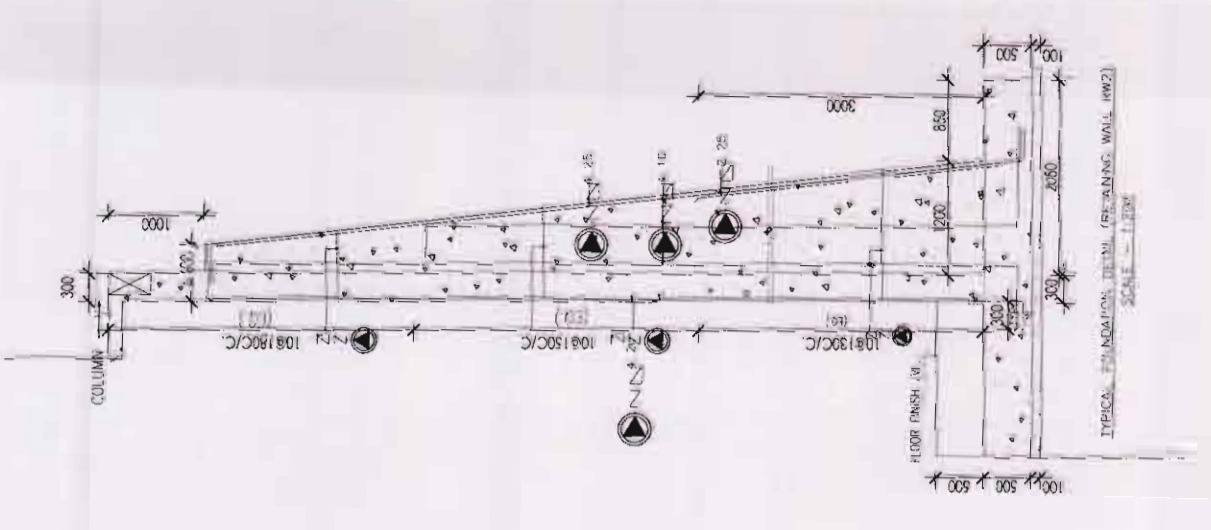


NOTE :-

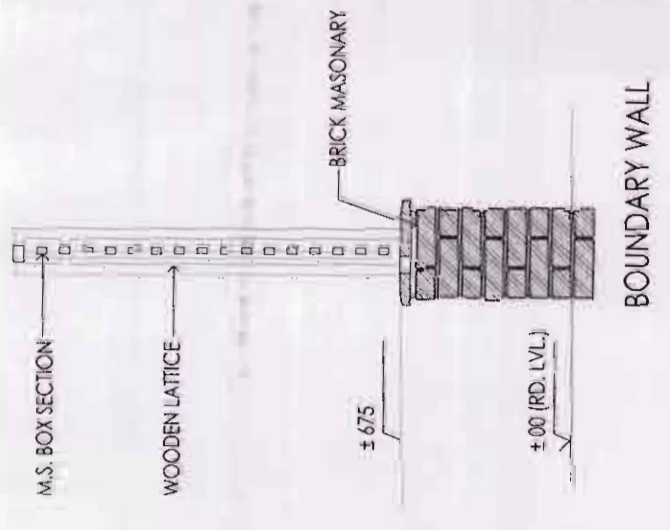

आपका प्रस्ताव, नगरपालिकाको नियम अनुसार, उपरोक्त स्थानमा निर्माण गर्न अनुमति प्राप्त भएको छ।
 (Your proposal, according to the rules of the municipality, is approved for construction at the above-mentioned location.)

More for proposed Building...
 Please Submitting for approval...
 (Signature)

AREA OF PERGOLA			
No.	BREADTH	LENGTH (M)	AREA (SqM)
ADDITIONS			
A	(7085+7005)/2 X 300	10	2100
		TOTAL	21.00

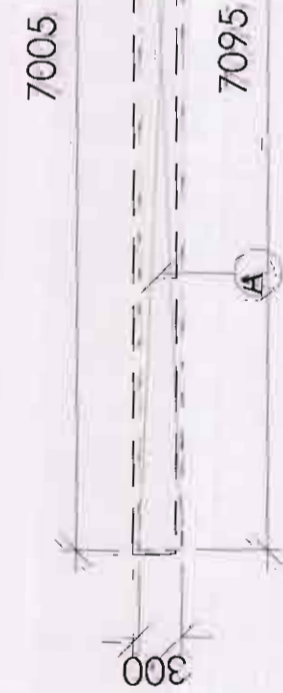

Architect's Signature: **Arvind Kumar Jain, Architect**
 Council of Architecture Regn. No. CA85/08457

Owners' Signature: **For Jaypee Infratech Limited, Authorized Signatory**

Architects & Town Planners: **ARCOP ASSOCIATES PVT. LTD.**
 E-106, G. KINCLAVE PARK, New Delhi-110 049
 Ph.: 011-26242050 Fax: 011-26238085

Clients: **JAYPEE INFRA TECH LTD.**
 128, NOIDA, U.P.

Drawing Title: **CLASSIC TOWER (B-38, B-40) SITE PLAN**

Job Title: **BUILDING SUBMISSION FOR WISH TOWN CLASSIC JAYPEE GREENS SECTOR 128, NOIDA, U.P.**

Scale: 1:100
 Date: MAY 2011
 Drawing No. [Blank]
 Job No. [Blank]

Checked by: **MANMEET**
 Revision No. **JPG/SB-002**

Dealt by: **SUNDER**

NOIDA AUTHORITY:

Associate Architect: [Blank] Architect: [Blank] Chief Architect: [Blank]