

NOTE:
1. All the areas are as per the approved layout.
2. The areas are subject to change without any notice.
3. The areas are subject to change without any notice.
4. The areas are subject to change without any notice.

UPPAL CHADHA
HI-TECH
DEVELOPERS
Pvt. Ltd.

JSA
JAYARAM SANKAR
& ASSOCIATES
ARCHITECTS

MEHRO
CONSULTANTS

APOSTLE
DESIGN STUDIO

SITE PLAN
TOWER 3 - TOWER 9B
DREAM HOMES
GROUP HOLDINGS PVT. LTD. SEC - 8, WARDHATTA, MIDC, CHANDRAPUR

WA M
A 100.1

AREA STATEMENT			
NO.	DESCRIPTION	AREA (SQM)	REMARKS
1	CLUSTER 1	1114.87	
2	CLUSTER 2	1114.87	
3	CLUSTER 3	1114.87	
100	CLUSTER 100	1114.87	

KEY PLAN

AREA STATEMENT

TOWER 2			
LEVEL	FAR AREA (SQM)	NON FAR AREA (SQM) FIRE STAIRCASE	UNITS
TOTAL	1416.41	407.74	234

TOWER 7			
LEVEL	FAR AREA (SQM)	NON FAR AREA (SQM) FIRE STAIRCASE	UNITS
TOTAL	2096.39	585.57	348

TOWER 9B			
LEVEL	FAR AREA (SQM)	NON FAR AREA (SQM) FIRE STAIRCASE	UNITS
TOTAL	2096.39	57.14	325

TOWER 4			
LEVEL	FAR AREA (SQM)	NON FAR AREA (SQM) FIRE STAIRCASE	UNITS
TOTAL	1881.17	81.44	324

TOWER 8A			
LEVEL	FAR AREA (SQM)	NON FAR AREA (SQM) FIRE STAIRCASE	UNITS
TOTAL	1881.17	81.44	324

TOWER A (EWS/UG)			
LEVEL	FAR AREA (SQM)	NON FAR AREA (SQM) FIRE STAIRCASE	UNITS
TOTAL	1933.47	34.42	237

TOWER 5			
LEVEL	FAR AREA (SQM)	NON FAR AREA (SQM) FIRE STAIRCASE	UNITS
TOTAL	1828.75	81.31	324

TOWER 8B			
LEVEL	FAR AREA (SQM)	NON FAR AREA (SQM) FIRE STAIRCASE	UNITS
TOTAL	1727.39	88.39	289

TOWER B (EWS/UG)			
LEVEL	FAR AREA (SQM)	NON FAR AREA (SQM) FIRE STAIRCASE	UNITS
TOTAL	1814.55	58.39	242


TOWER 6			
LEVEL	FAR AREA (SQM)	NON FAR AREA (SQM) FIRE STAIRCASE	UNITS
TOTAL	1815.82	222.91	324

TOWER 9A			
LEVEL	FAR AREA (SQM)	NON FAR AREA (SQM) FIRE STAIRCASE	UNITS
TOTAL	1815.73	402.92	324


TOWER C (EWS)			
LEVEL	FAR AREA (SQM)	NON FAR AREA (SQM) FIRE STAIRCASE	UNITS
TOTAL	1722.39	51.39	24

MECHANICAL PARKING: 1184


NOTE:
1. All the areas are as per the approved layout.
2. The areas are subject to change without any notice.
3. The areas are subject to change without any notice.
4. The areas are subject to change without any notice.

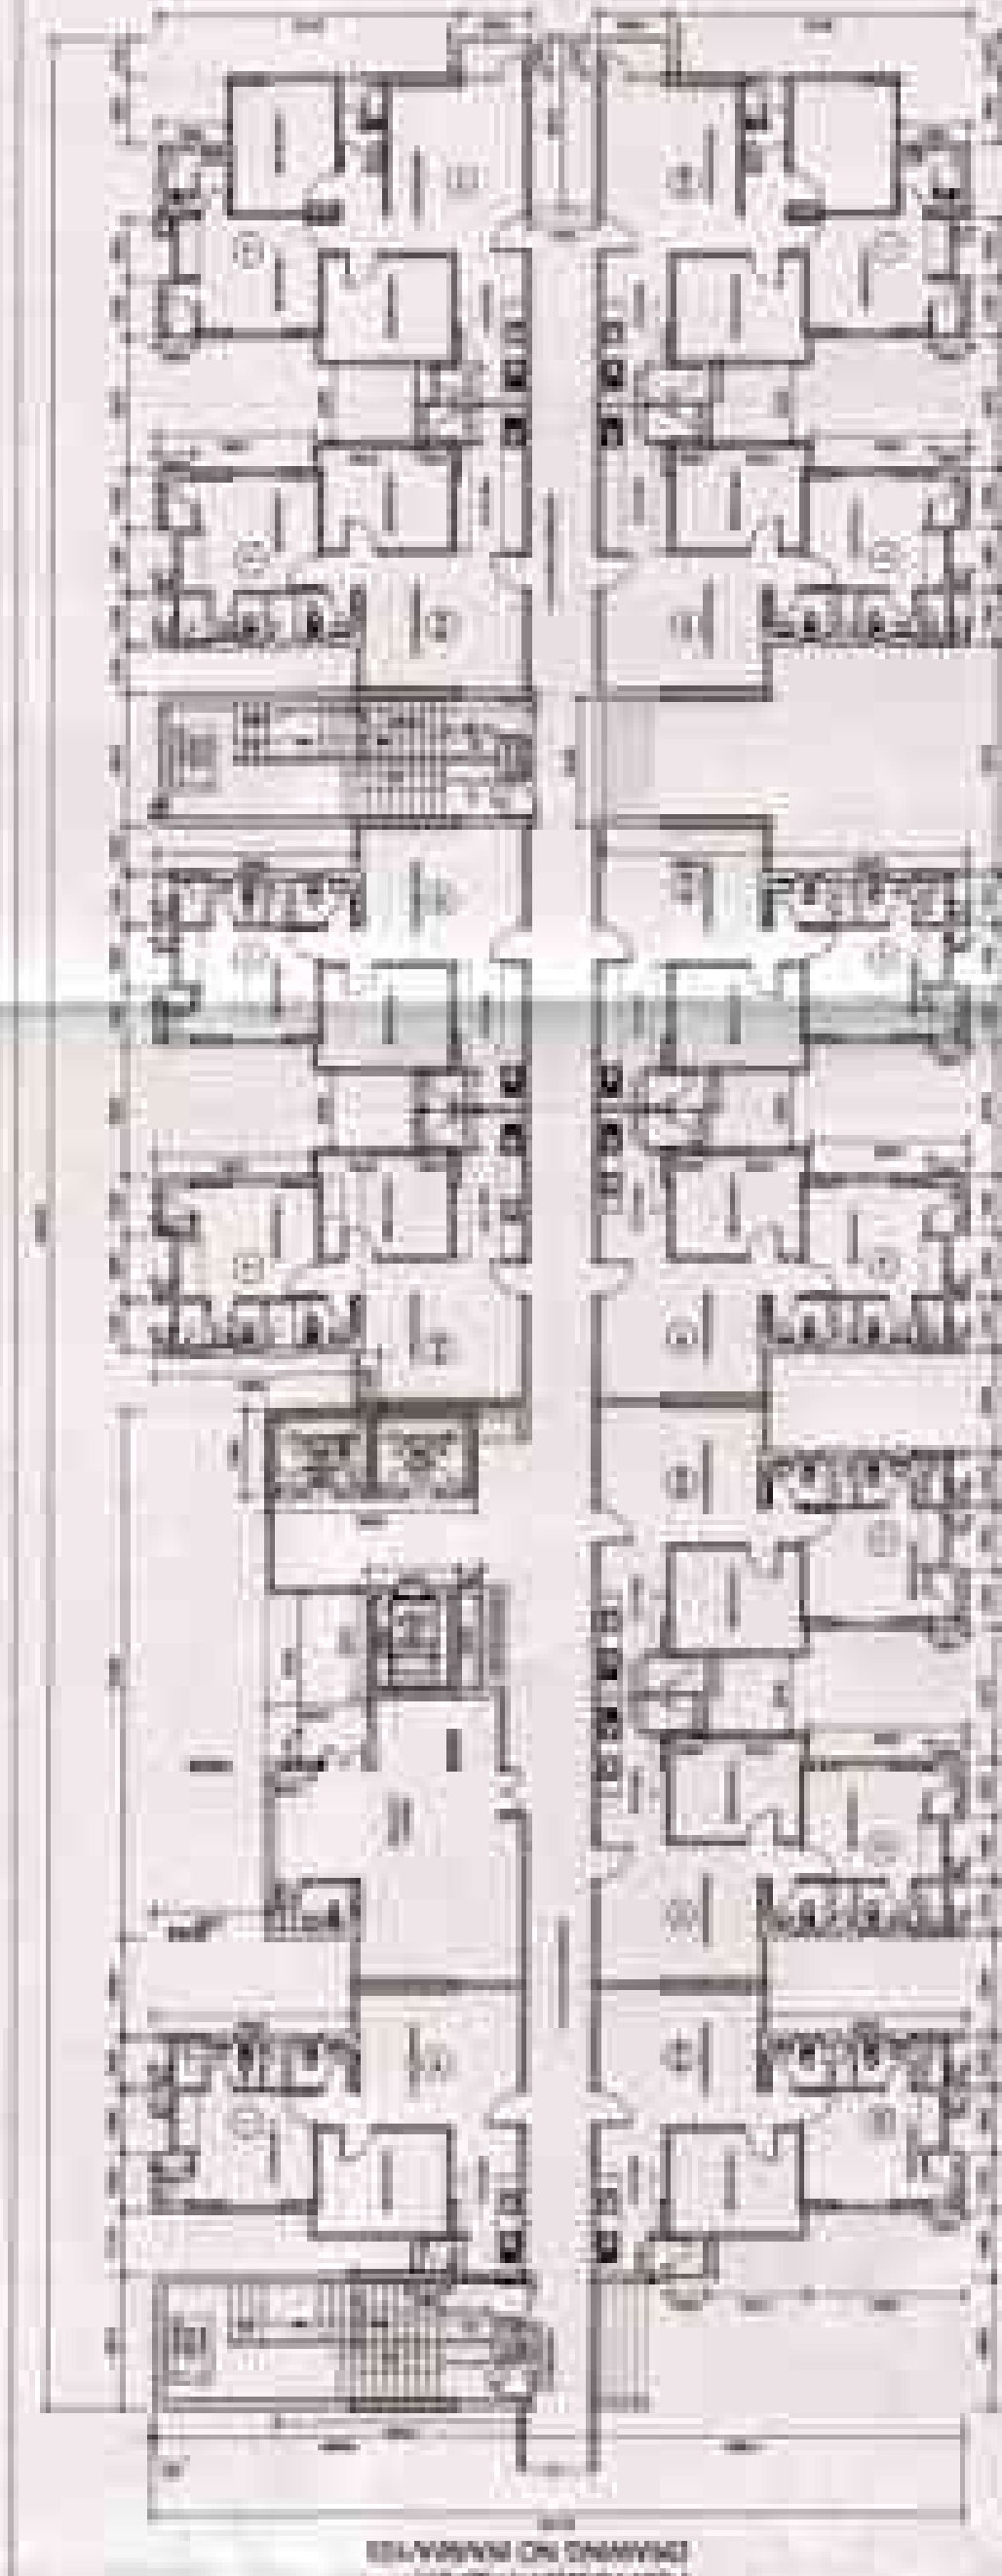


LEVEL 1 (GROUND FLOOR) 12 X 1 = 12 UNITS

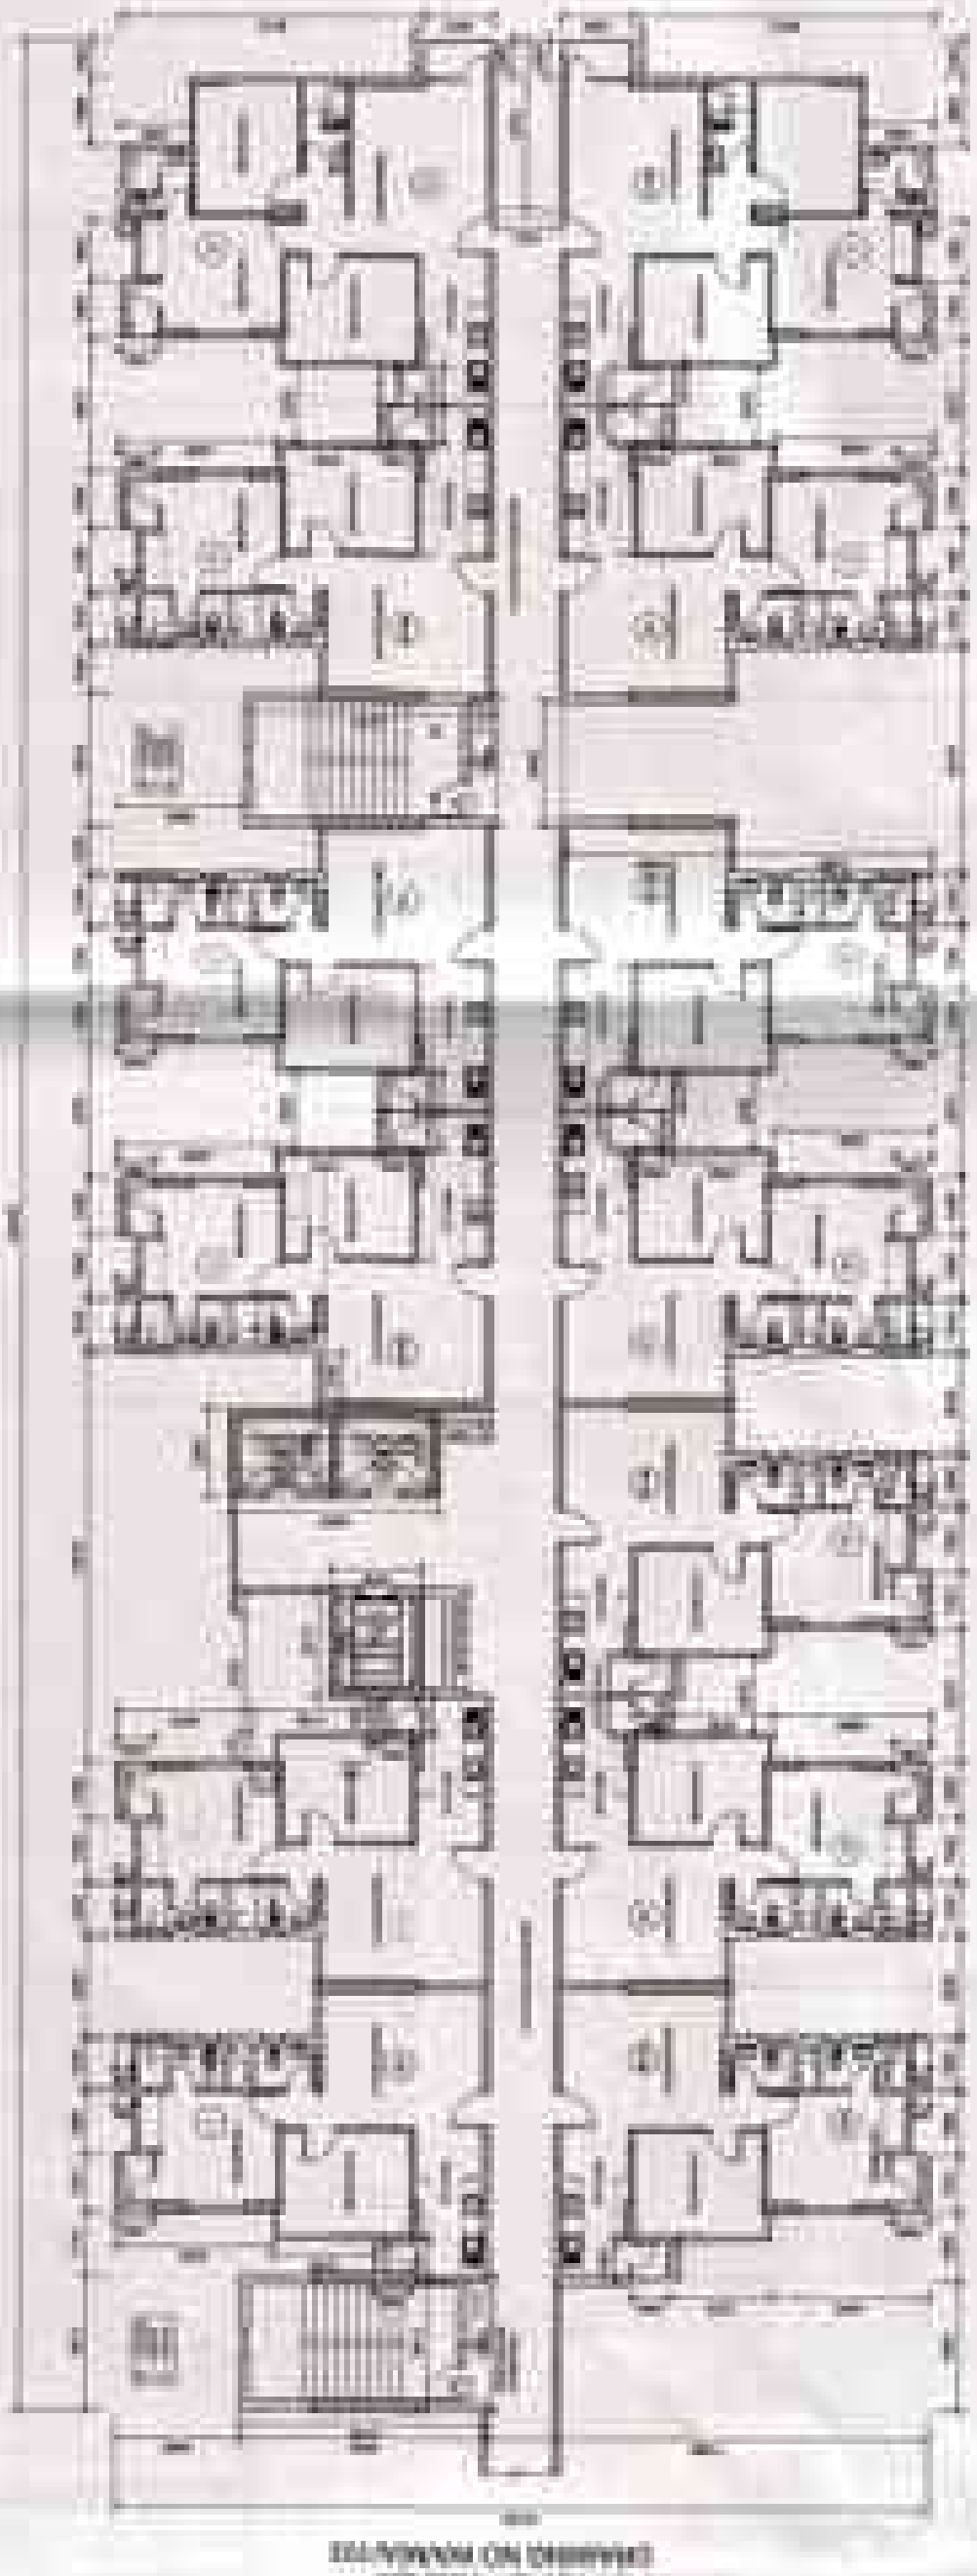


LEVEL 2-15 (TYPICAL FLOOR) 13 X 14 = 182 UNITS

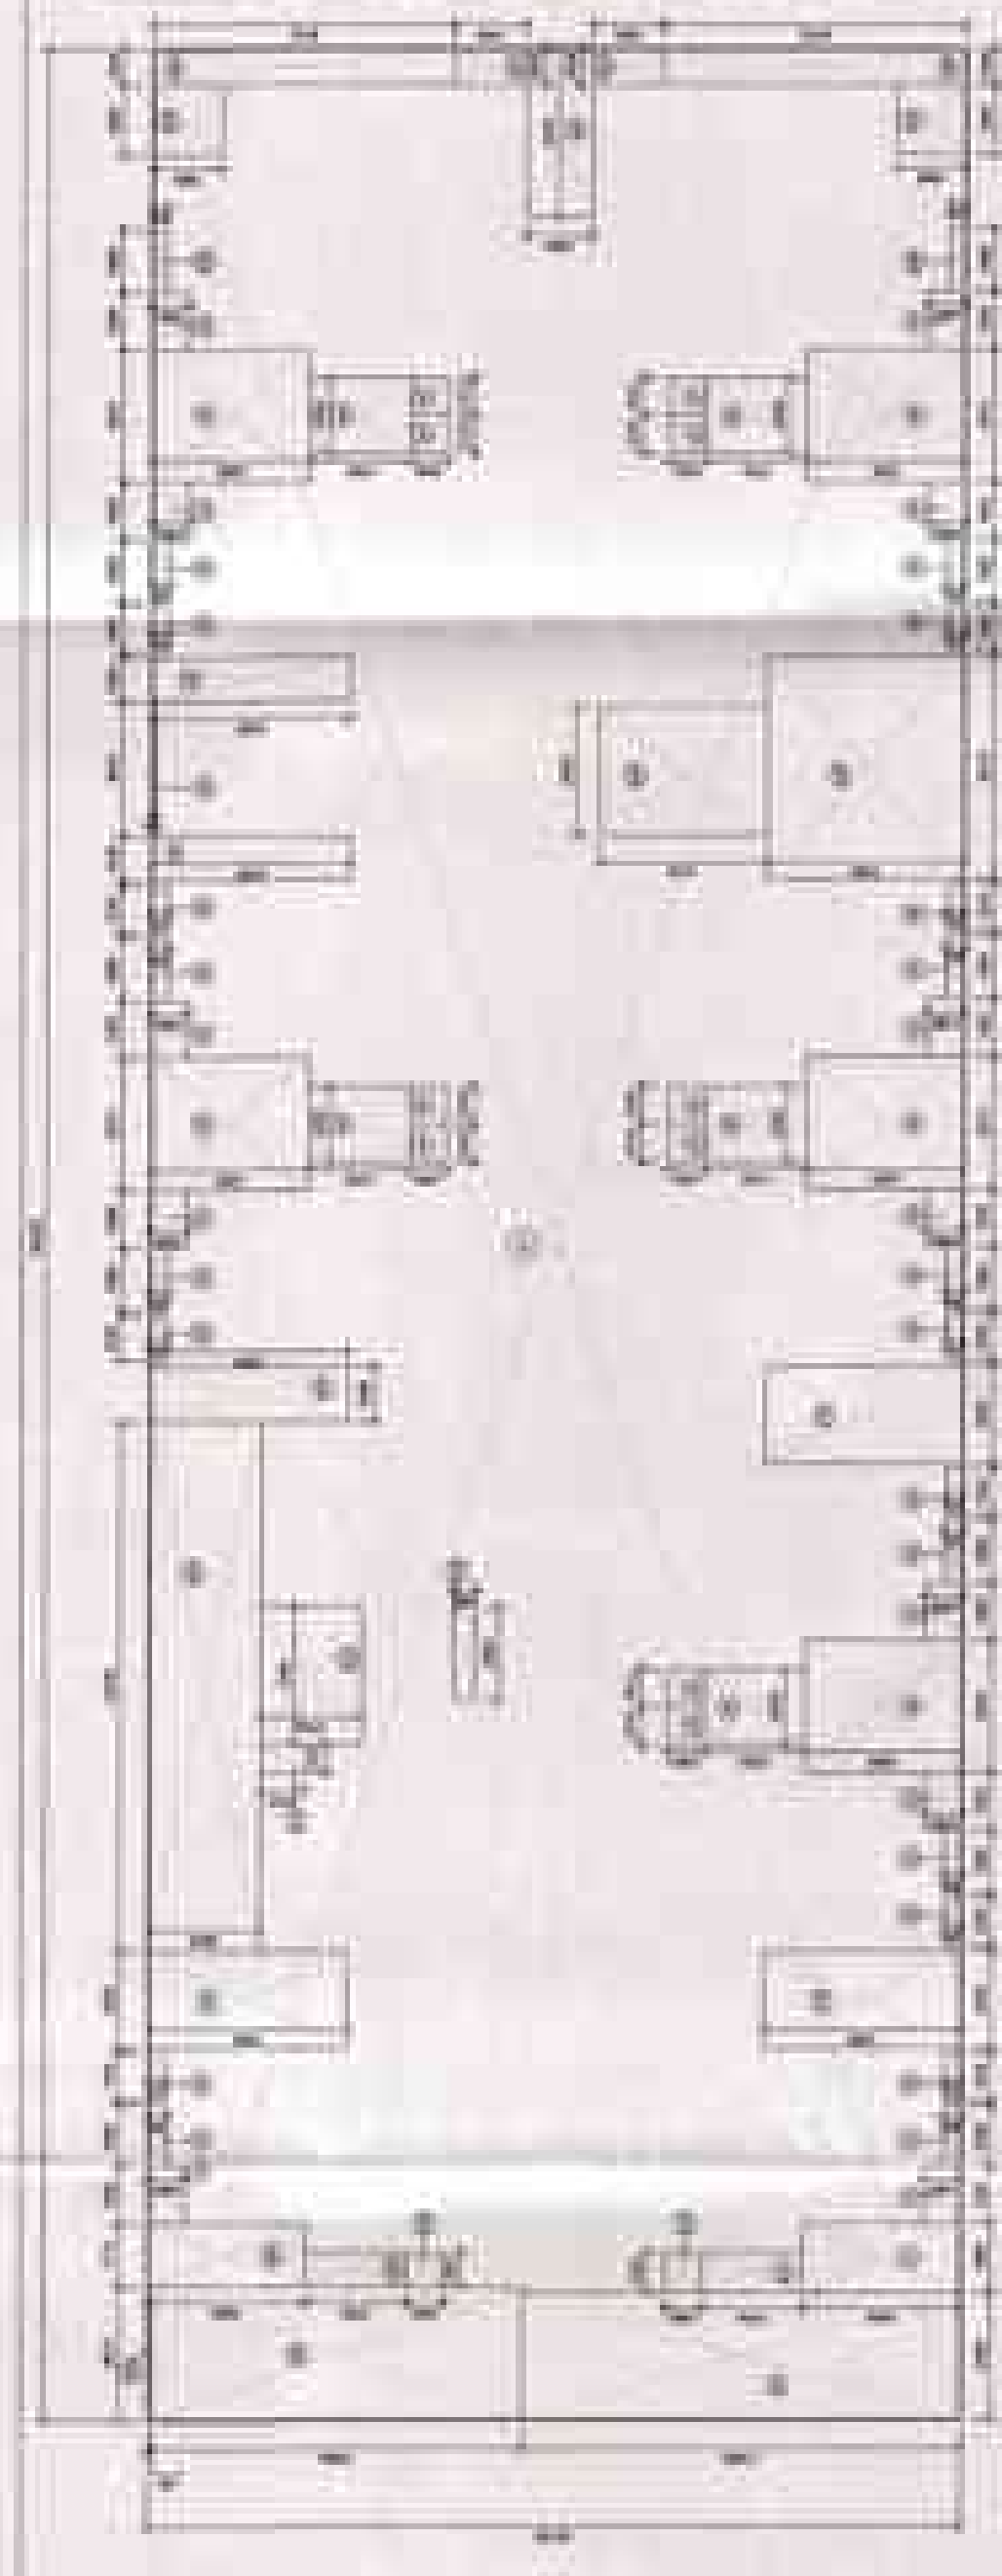


LEVEL 1 (GROUND FLOOR) AREA CHART

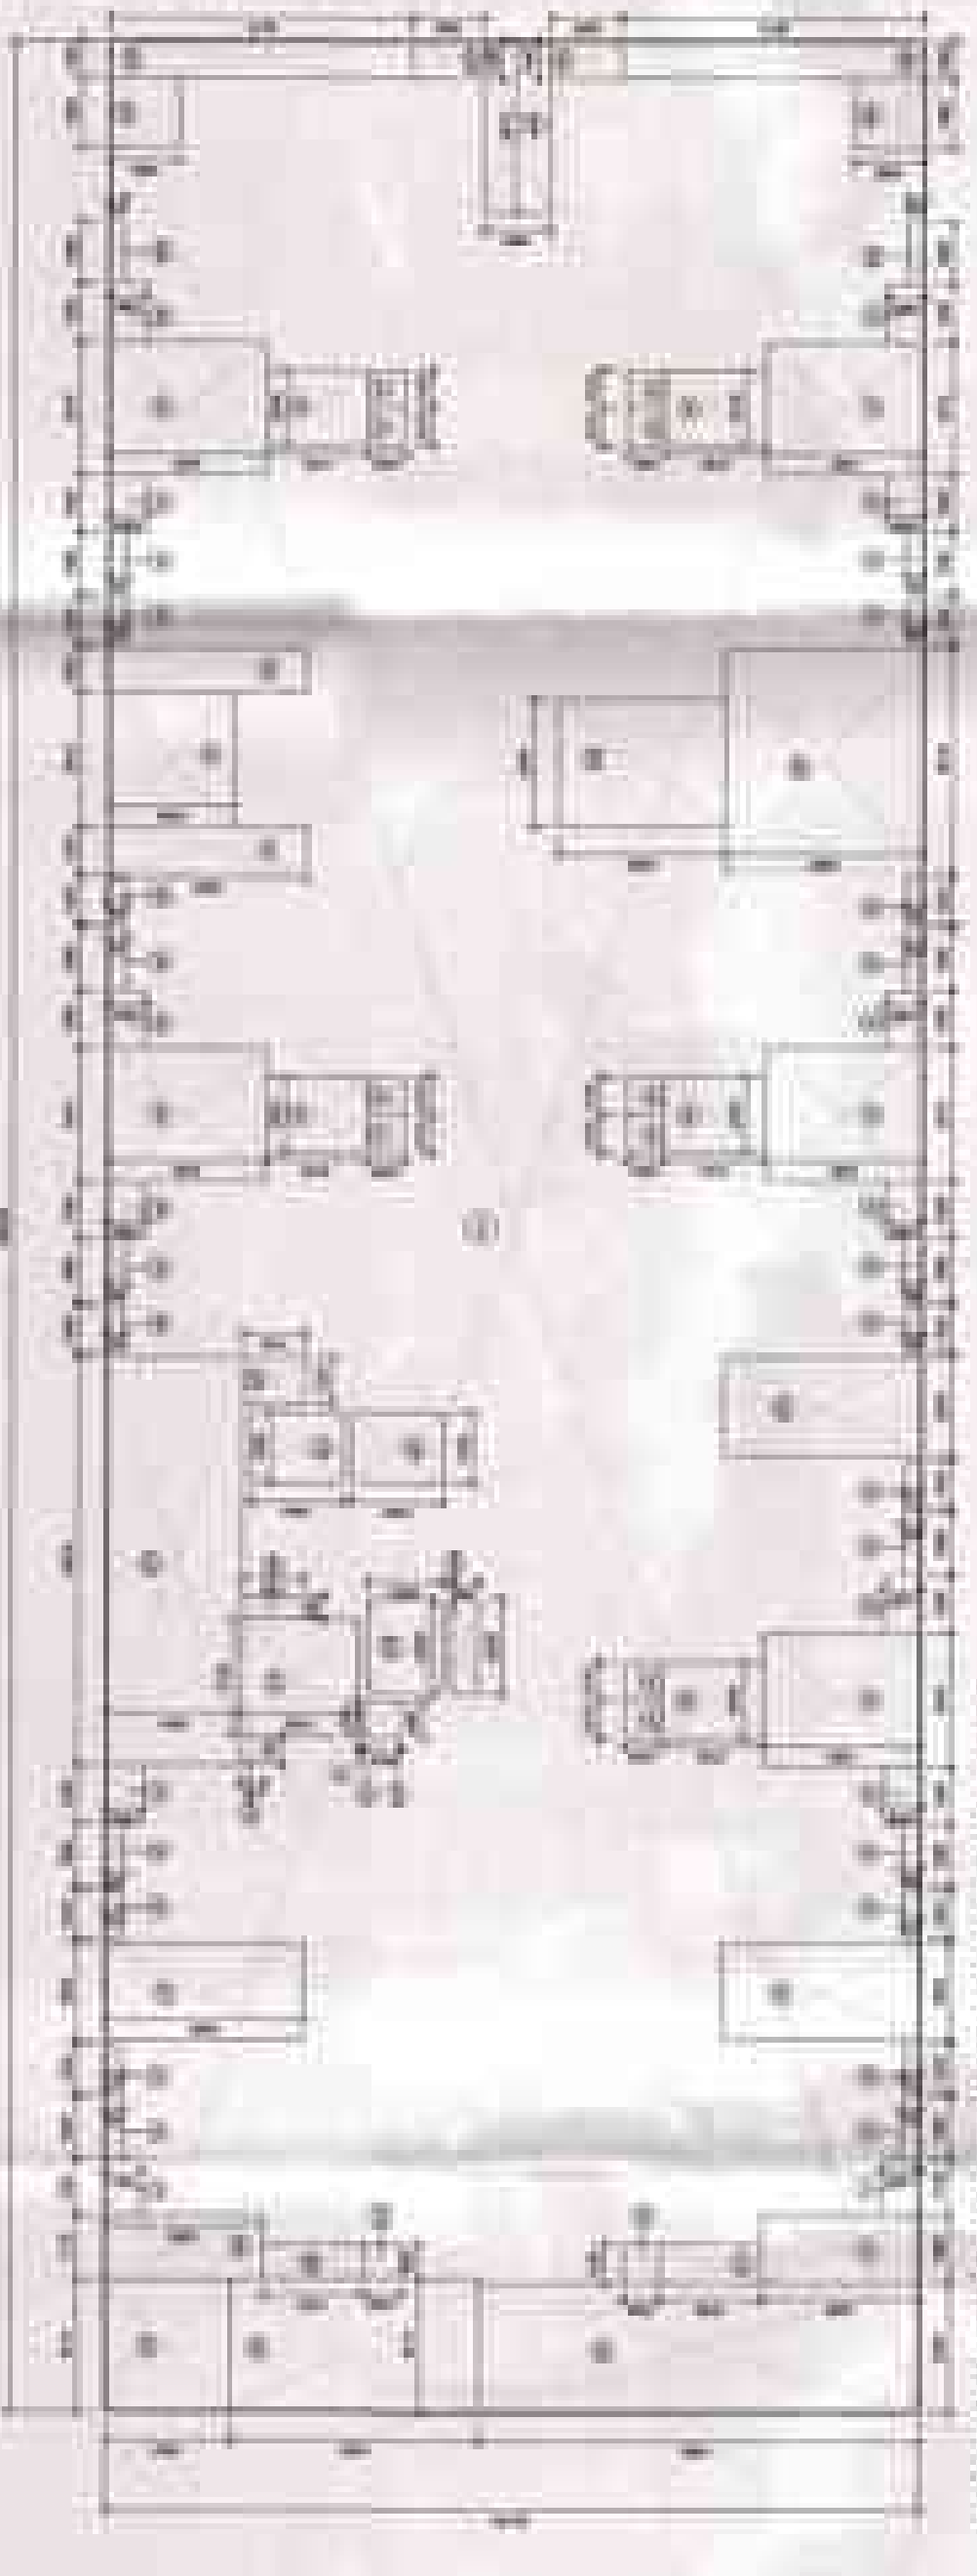


LEVEL 2-15 (TYPICAL FLOOR) AREA CHART

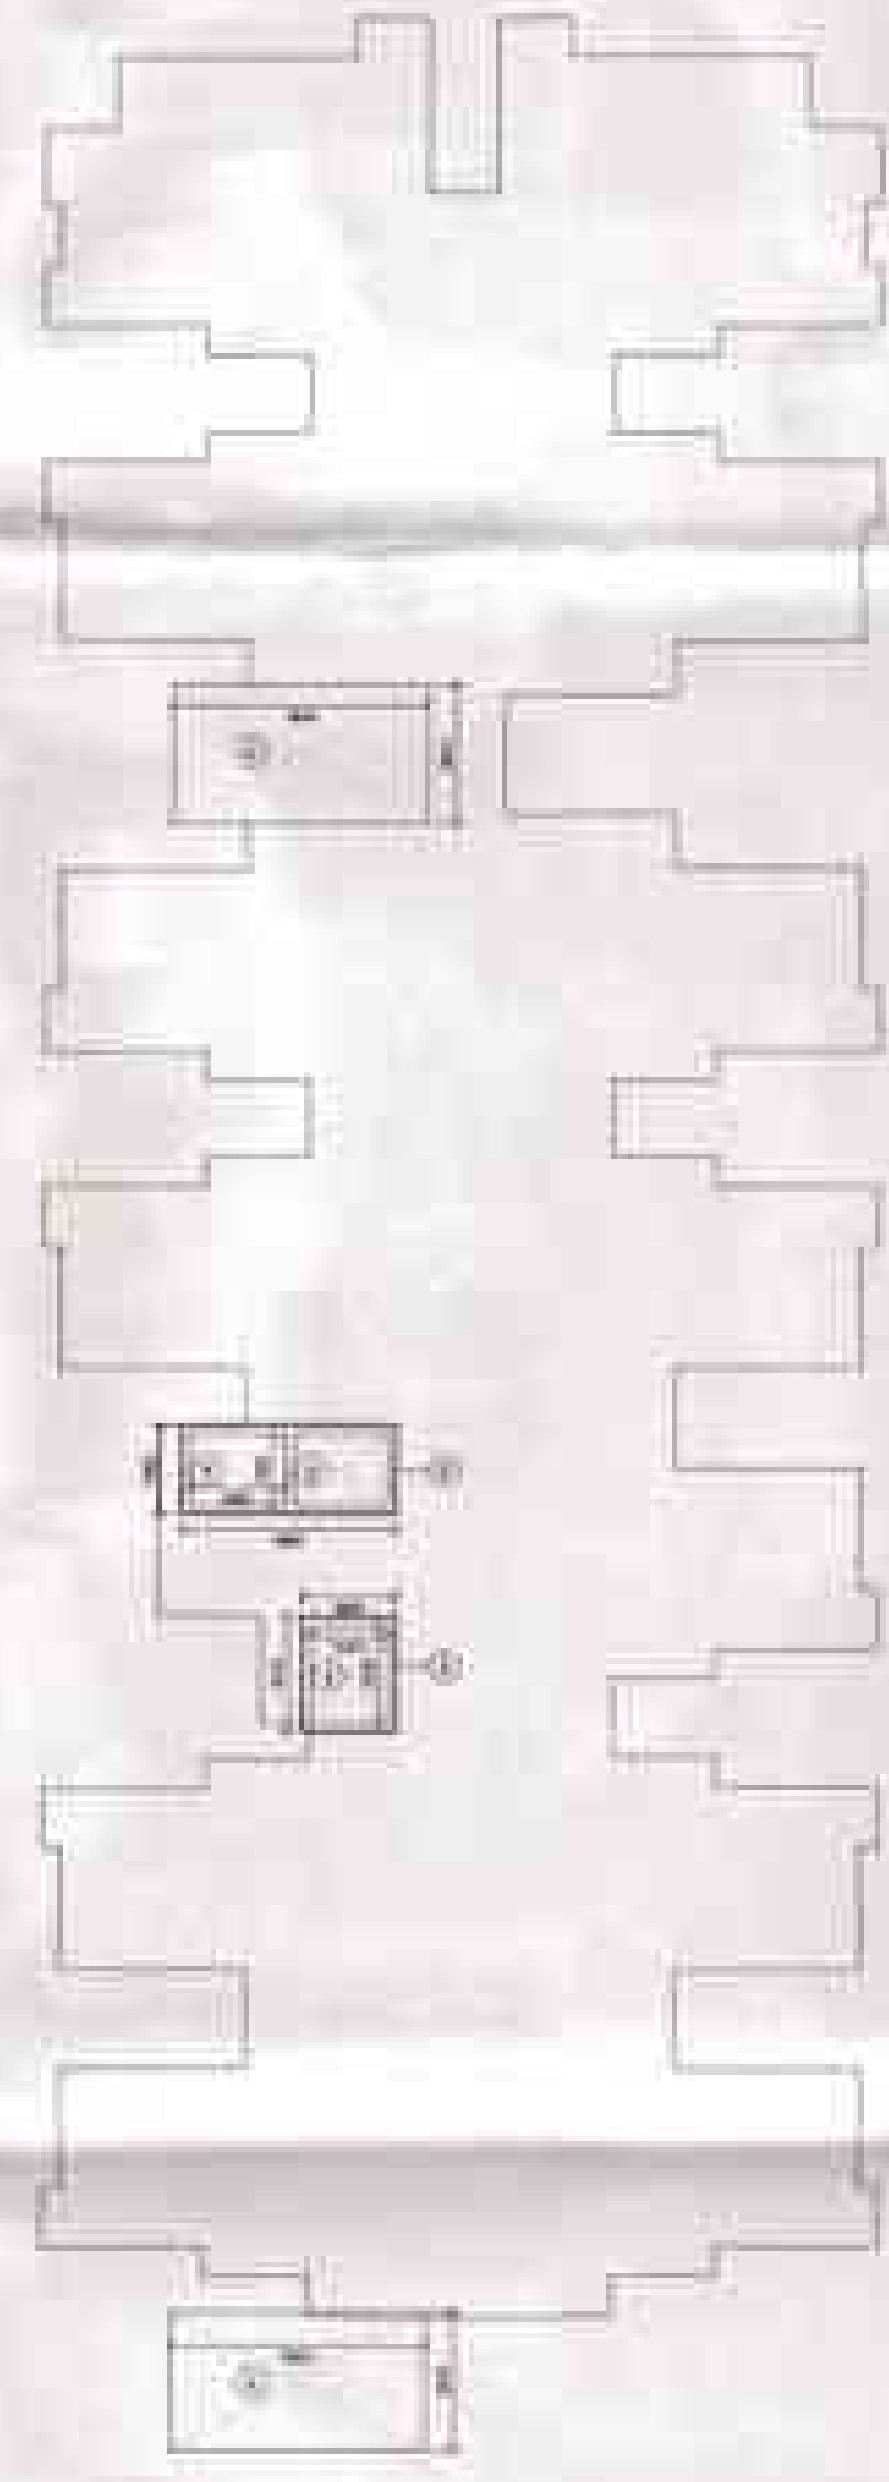

TERRACE LEVEL

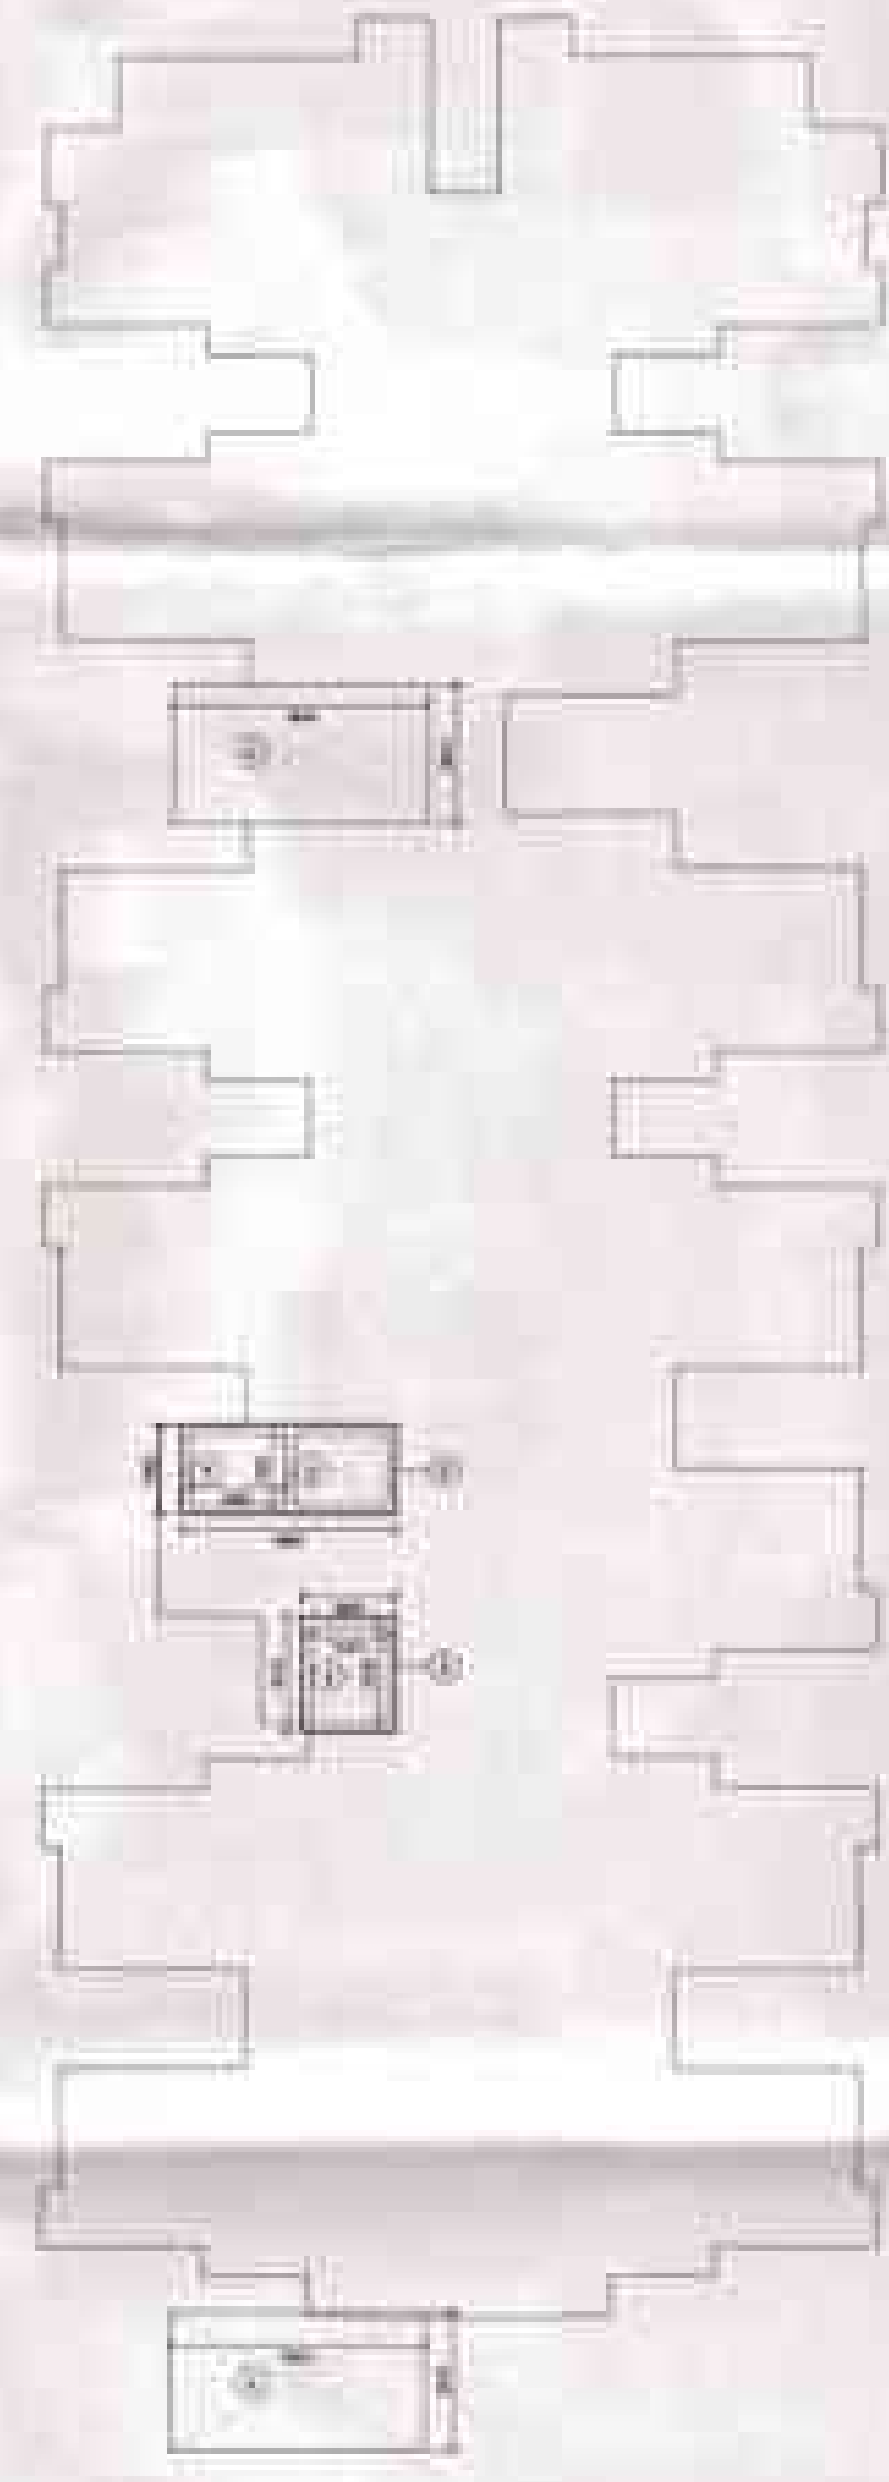


TERRACE LEVEL AREA CHART

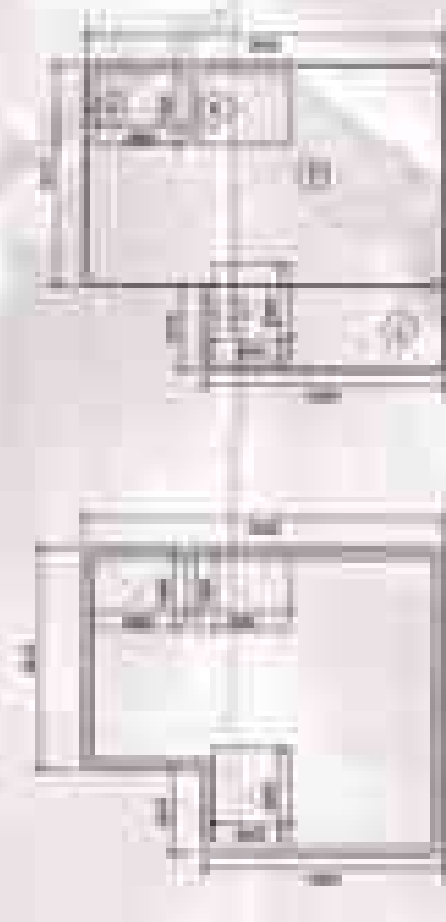

MACHINE ROOM LEVEL


MACHINE ROOM LEVEL AREA CHART

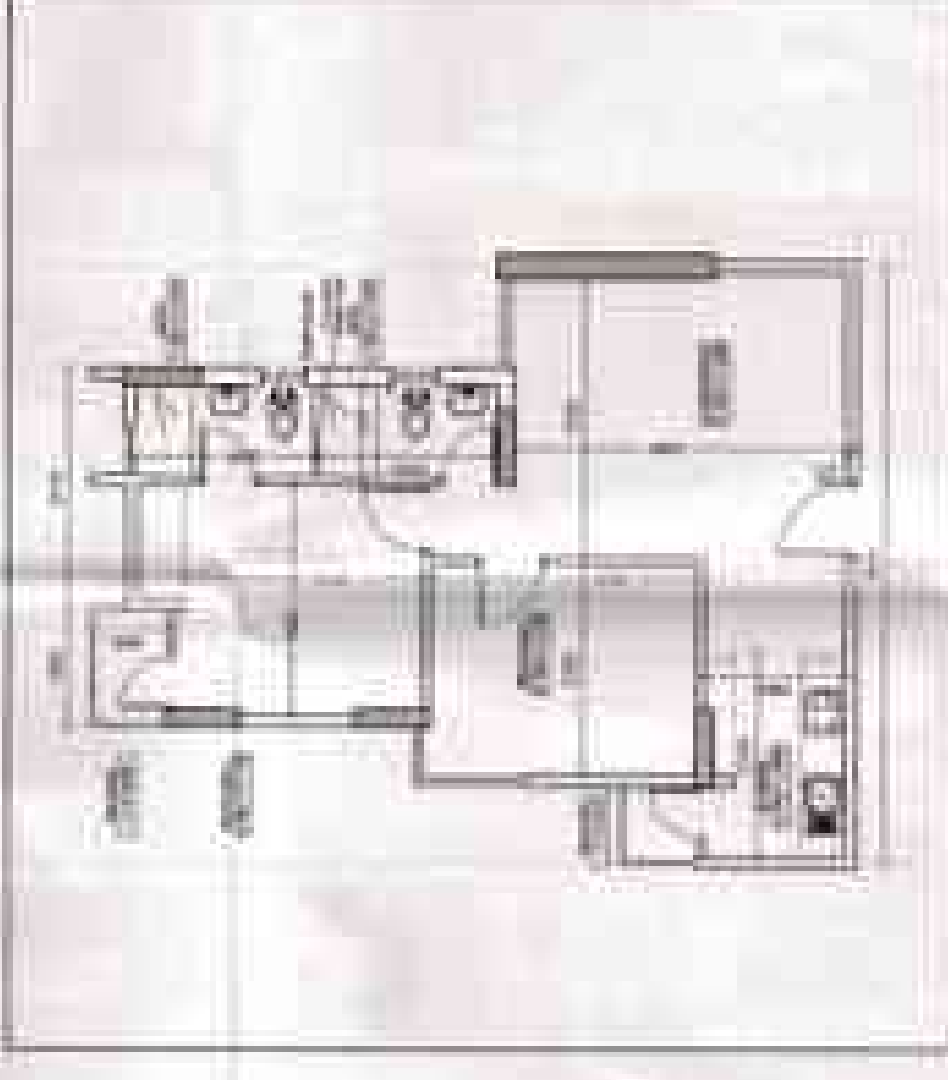


UNIT B1
SCALE 1:100




UNIT C1
SCALE 1:100

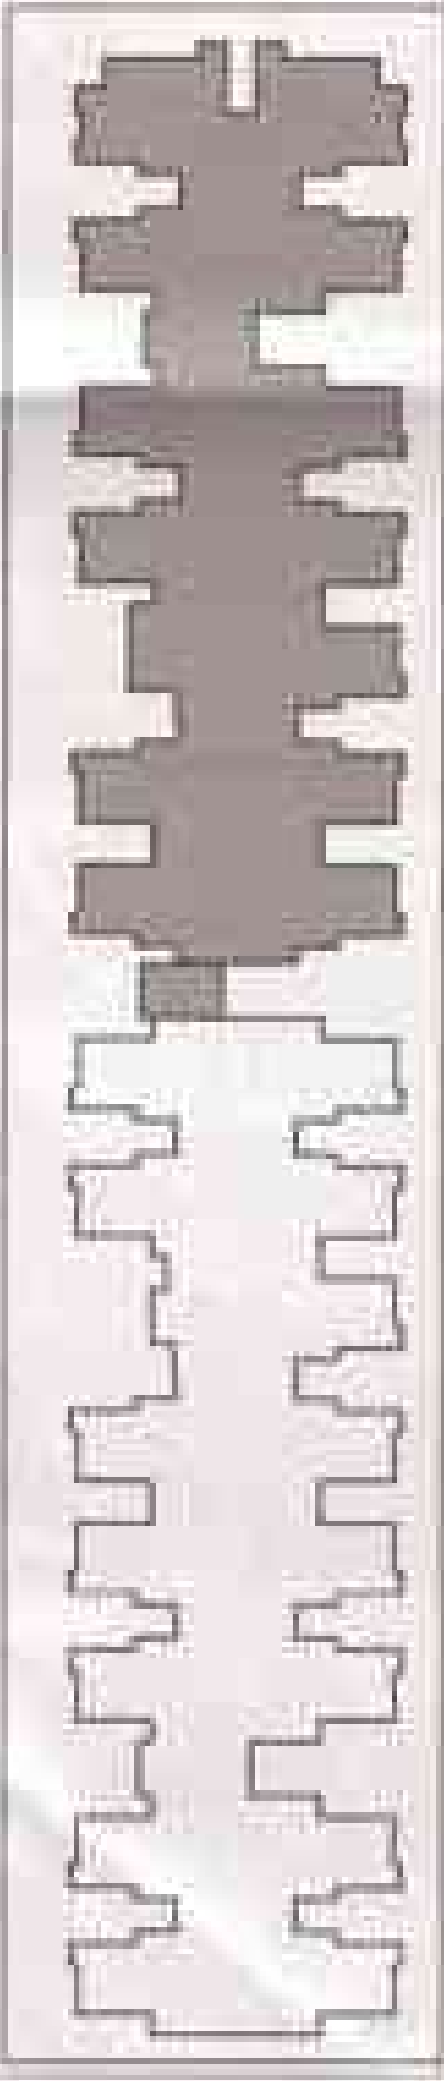

CLUSTER 1

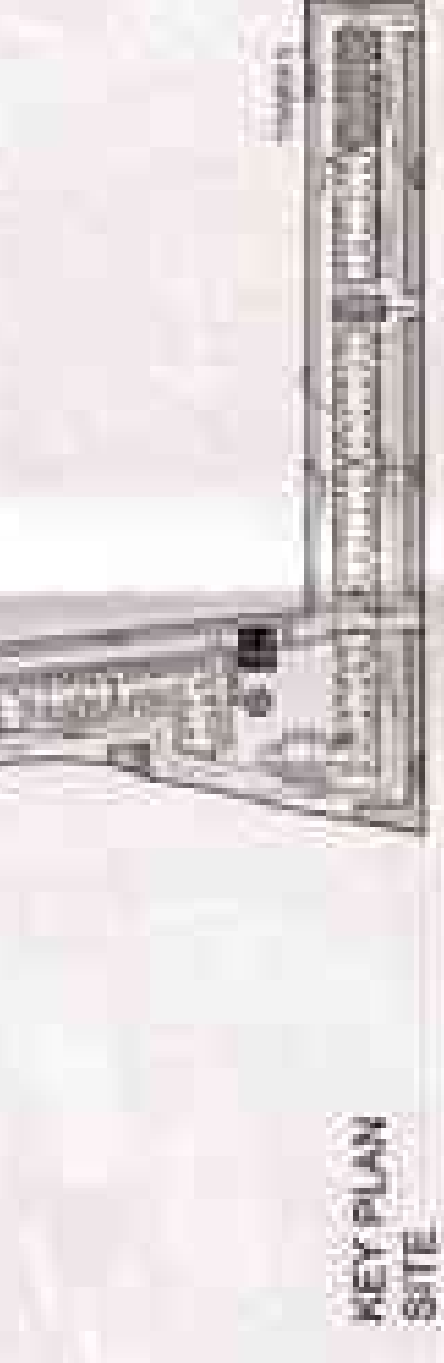

KEY PLAN SITE

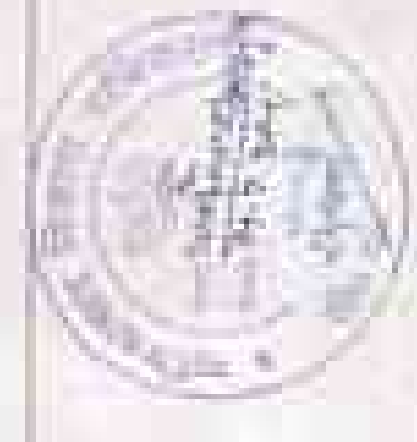

NOTES

1. All dimensions are in meters unless otherwise specified.
2. All areas are in square meters unless otherwise specified.
3. All units are to be constructed in accordance with the latest edition of the Indian Standards Code of Practice for Reinforced Concrete.
4. All units are to be constructed in accordance with the latest edition of the Indian Standards Code of Practice for Masonry.
5. All units are to be constructed in accordance with the latest edition of the Indian Standards Code of Practice for Structural Steelwork.
6. All units are to be constructed in accordance with the latest edition of the Indian Standards Code of Practice for Concrete.
7. All units are to be constructed in accordance with the latest edition of the Indian Standards Code of Practice for Brickwork.
8. All units are to be constructed in accordance with the latest edition of the Indian Standards Code of Practice for Plasterwork.
9. All units are to be constructed in accordance with the latest edition of the Indian Standards Code of Practice for Painting.
10. All units are to be constructed in accordance with the latest edition of the Indian Standards Code of Practice for Finishing.

**UPPAL CHADHA
HI-TECH
DEVELOPERS
PVT. LTD.**



**JSA
ARCHITECTS**

**APOSTLE
DESIGN STUDIO**

**MEHRD
CONSULTANTS**

DREAM HOMES


TOWER 3 - LEVEL 1, 2, 3, 15, TERRACE & MACHINE RM

WA M


A 102




LEVEL 1 (GROUND FLOOR) 14 X 1 = 14 UNITS

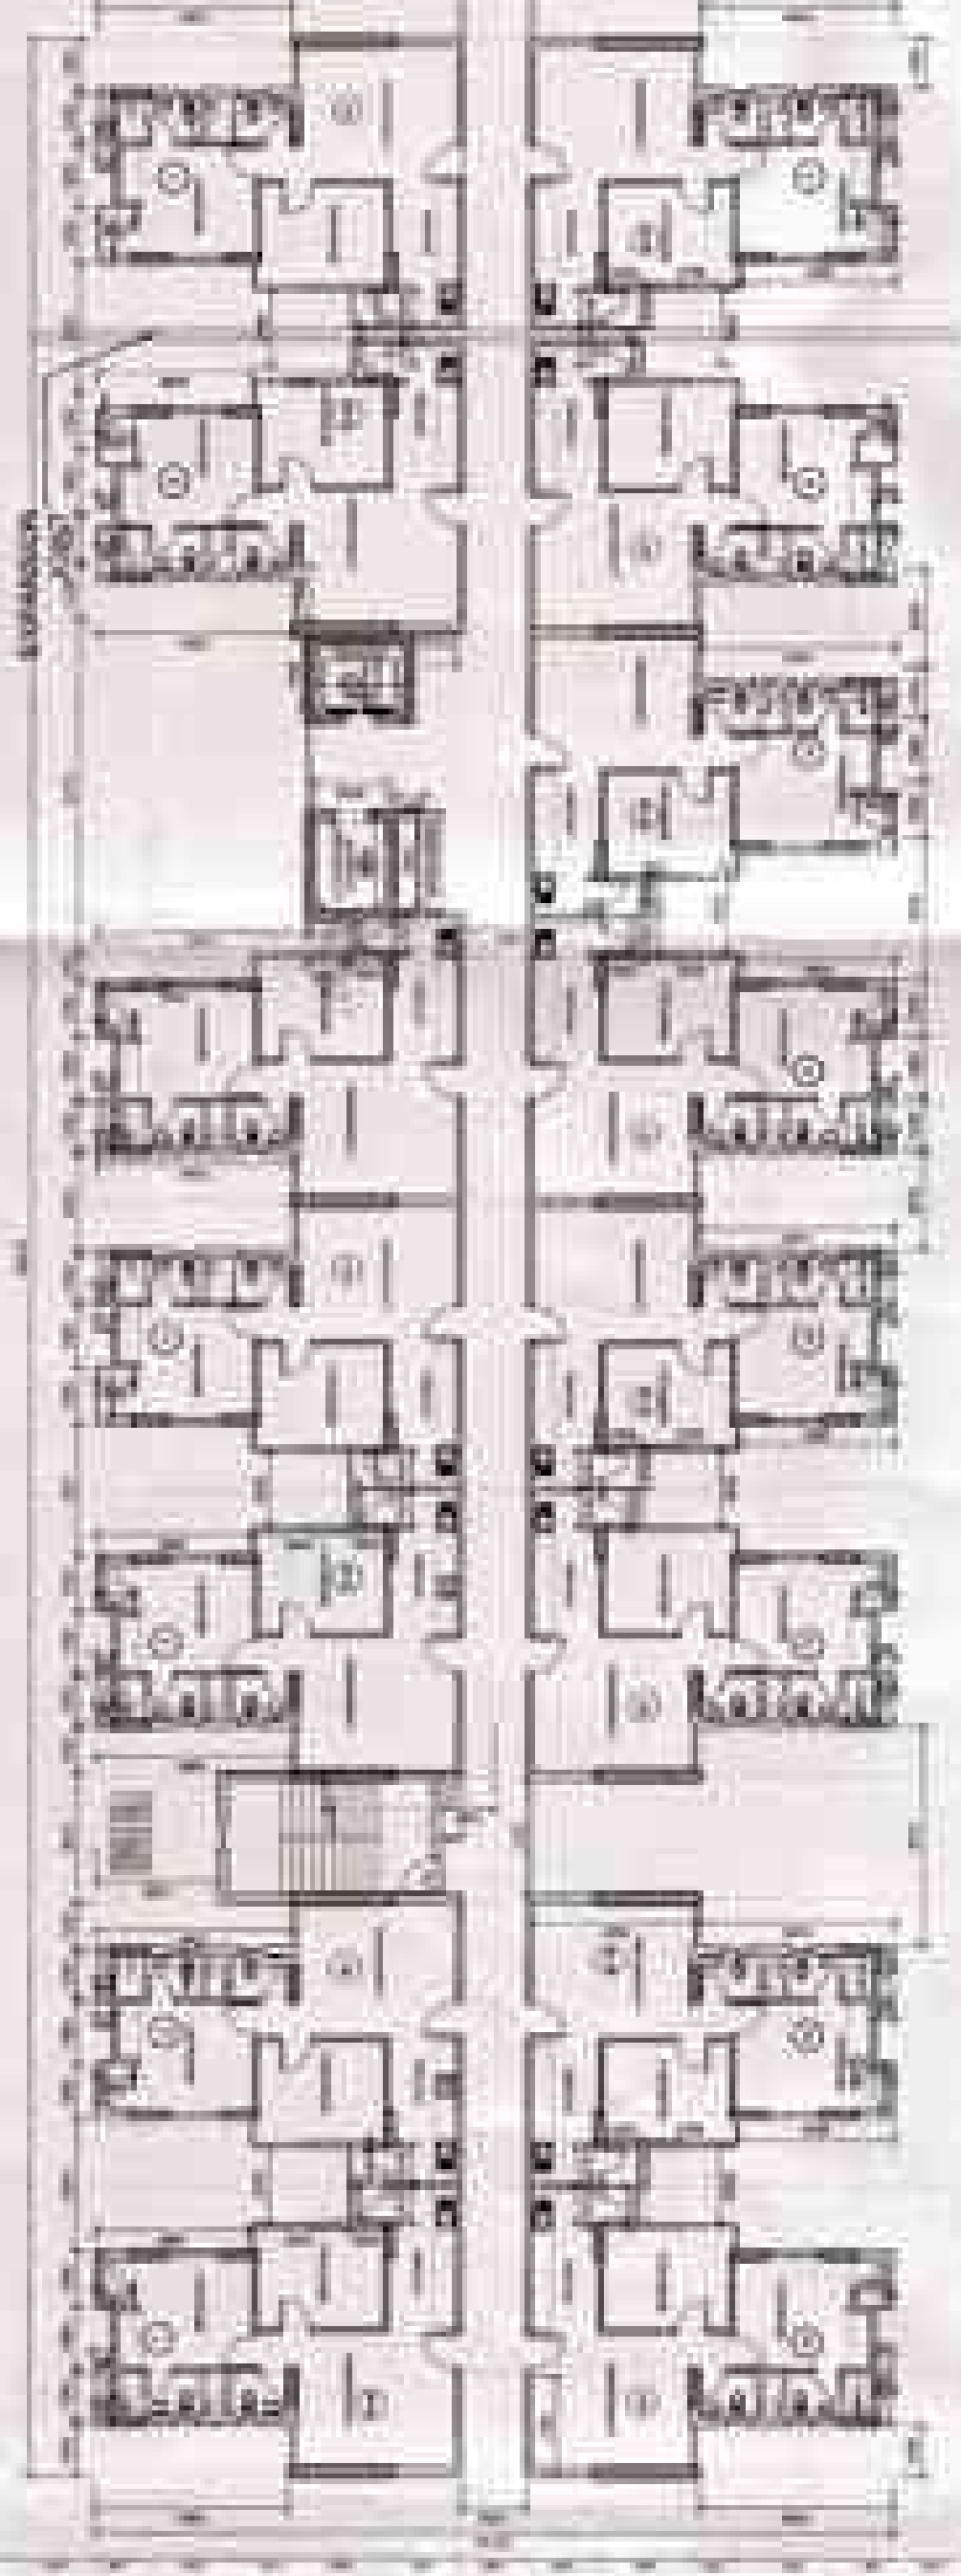


LEVEL 2-15 (TYPICAL FLOOR) 15X14 = 210 UNITS

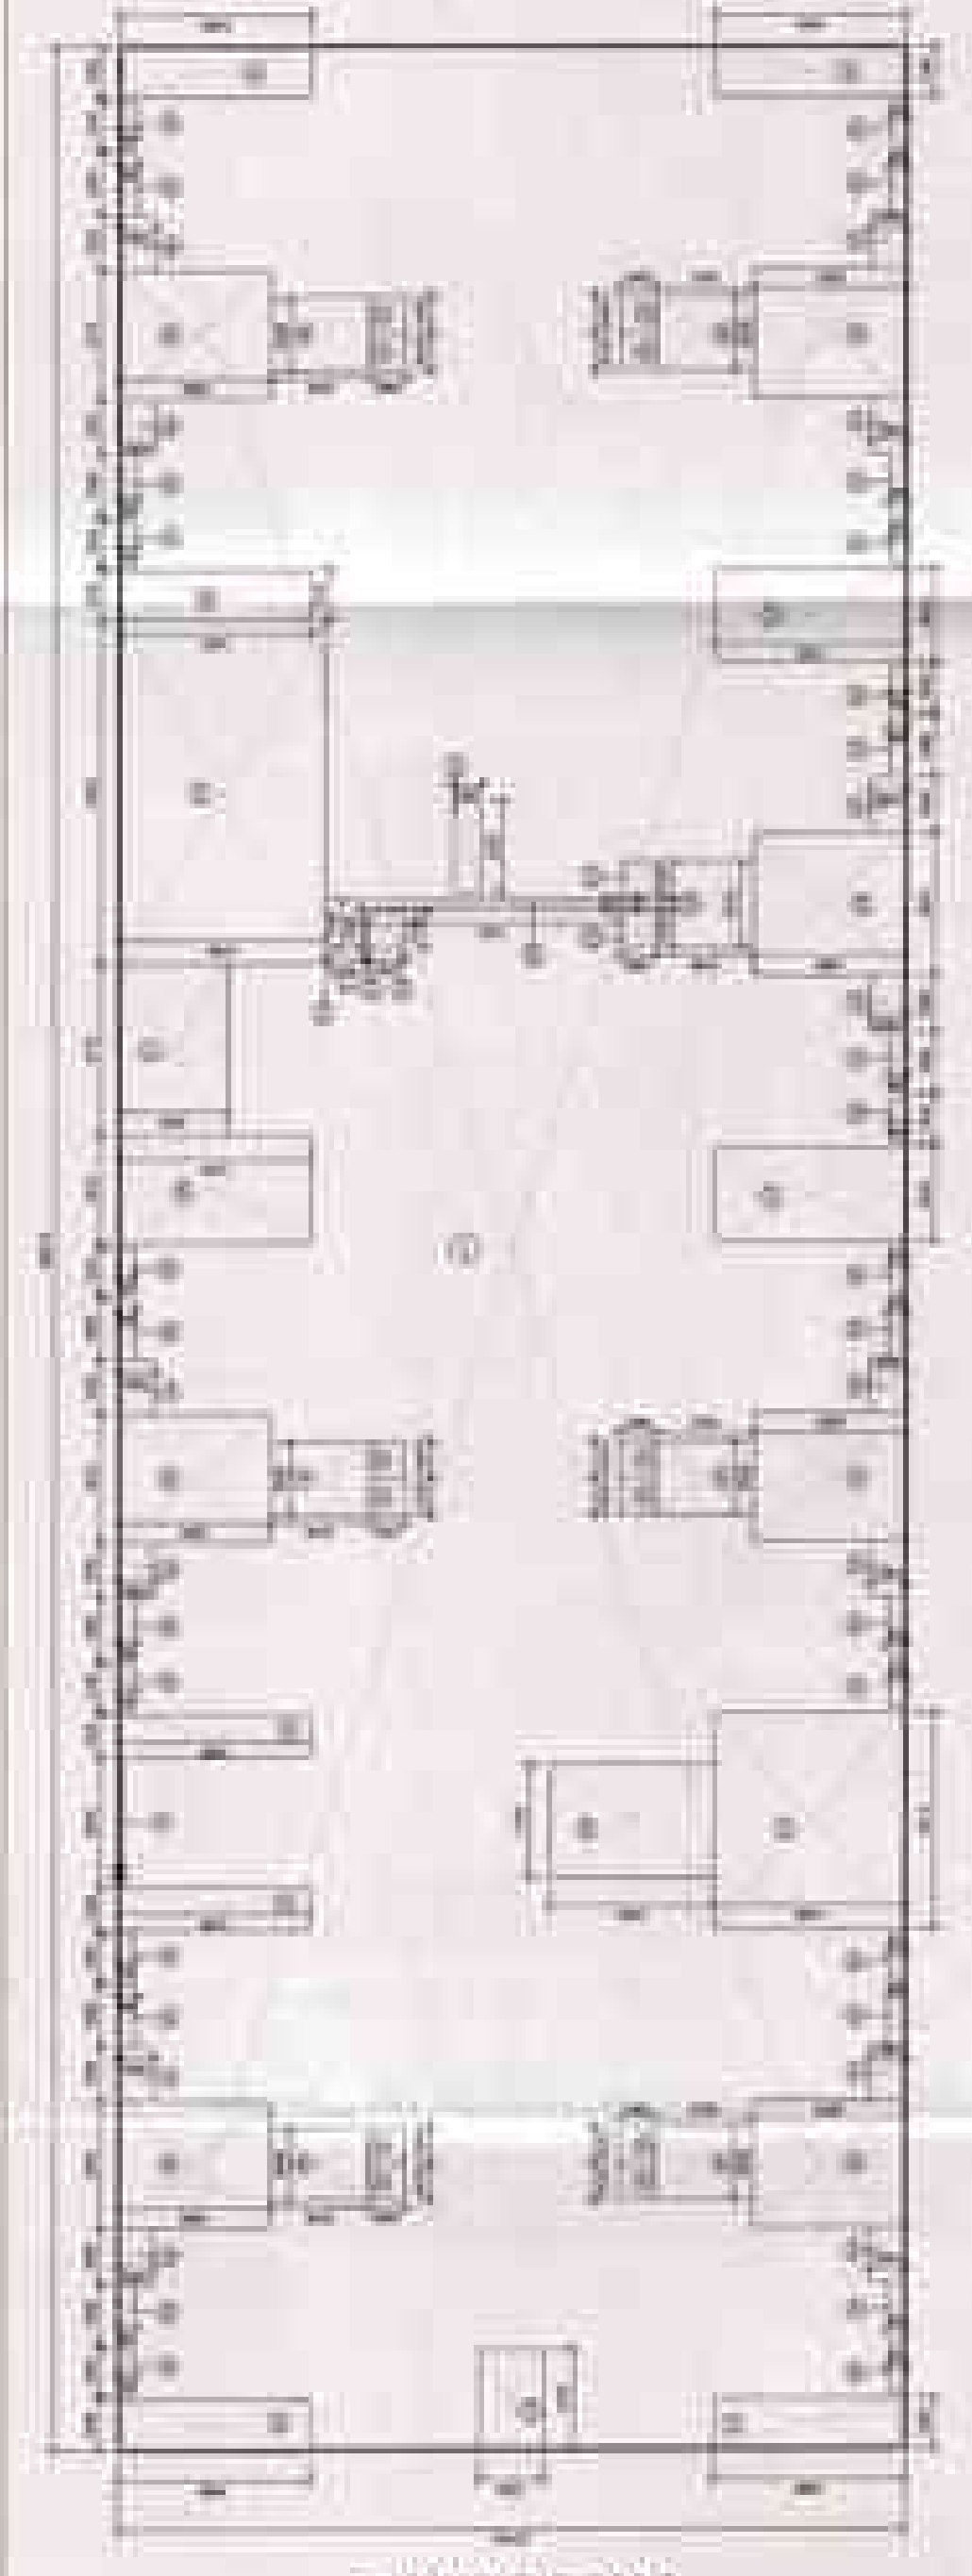


LEVEL 1 (GROUND FLOOR) AREA CHART

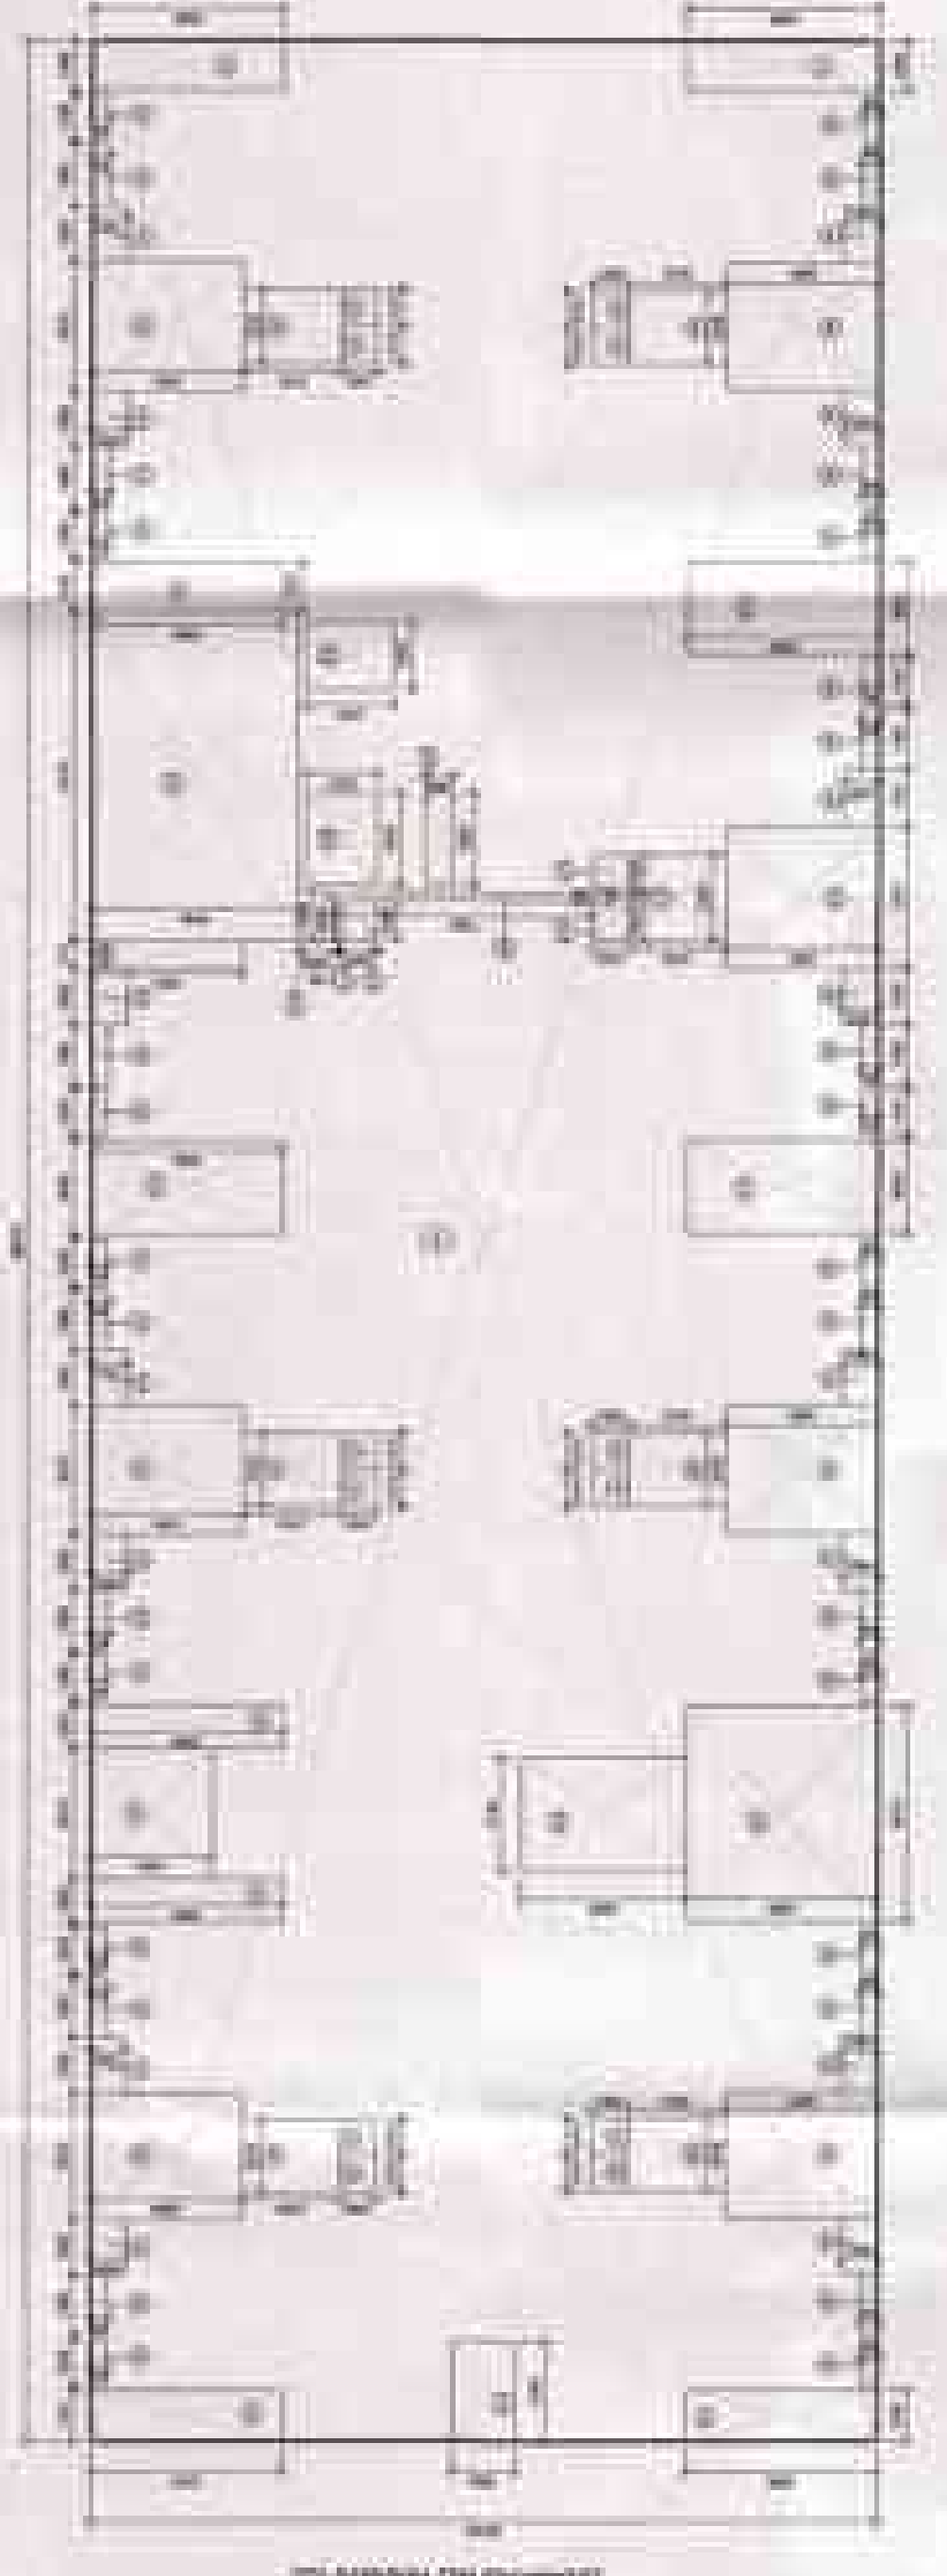

LEVEL 2-15 (TYPICAL FLOOR) AREA CHART

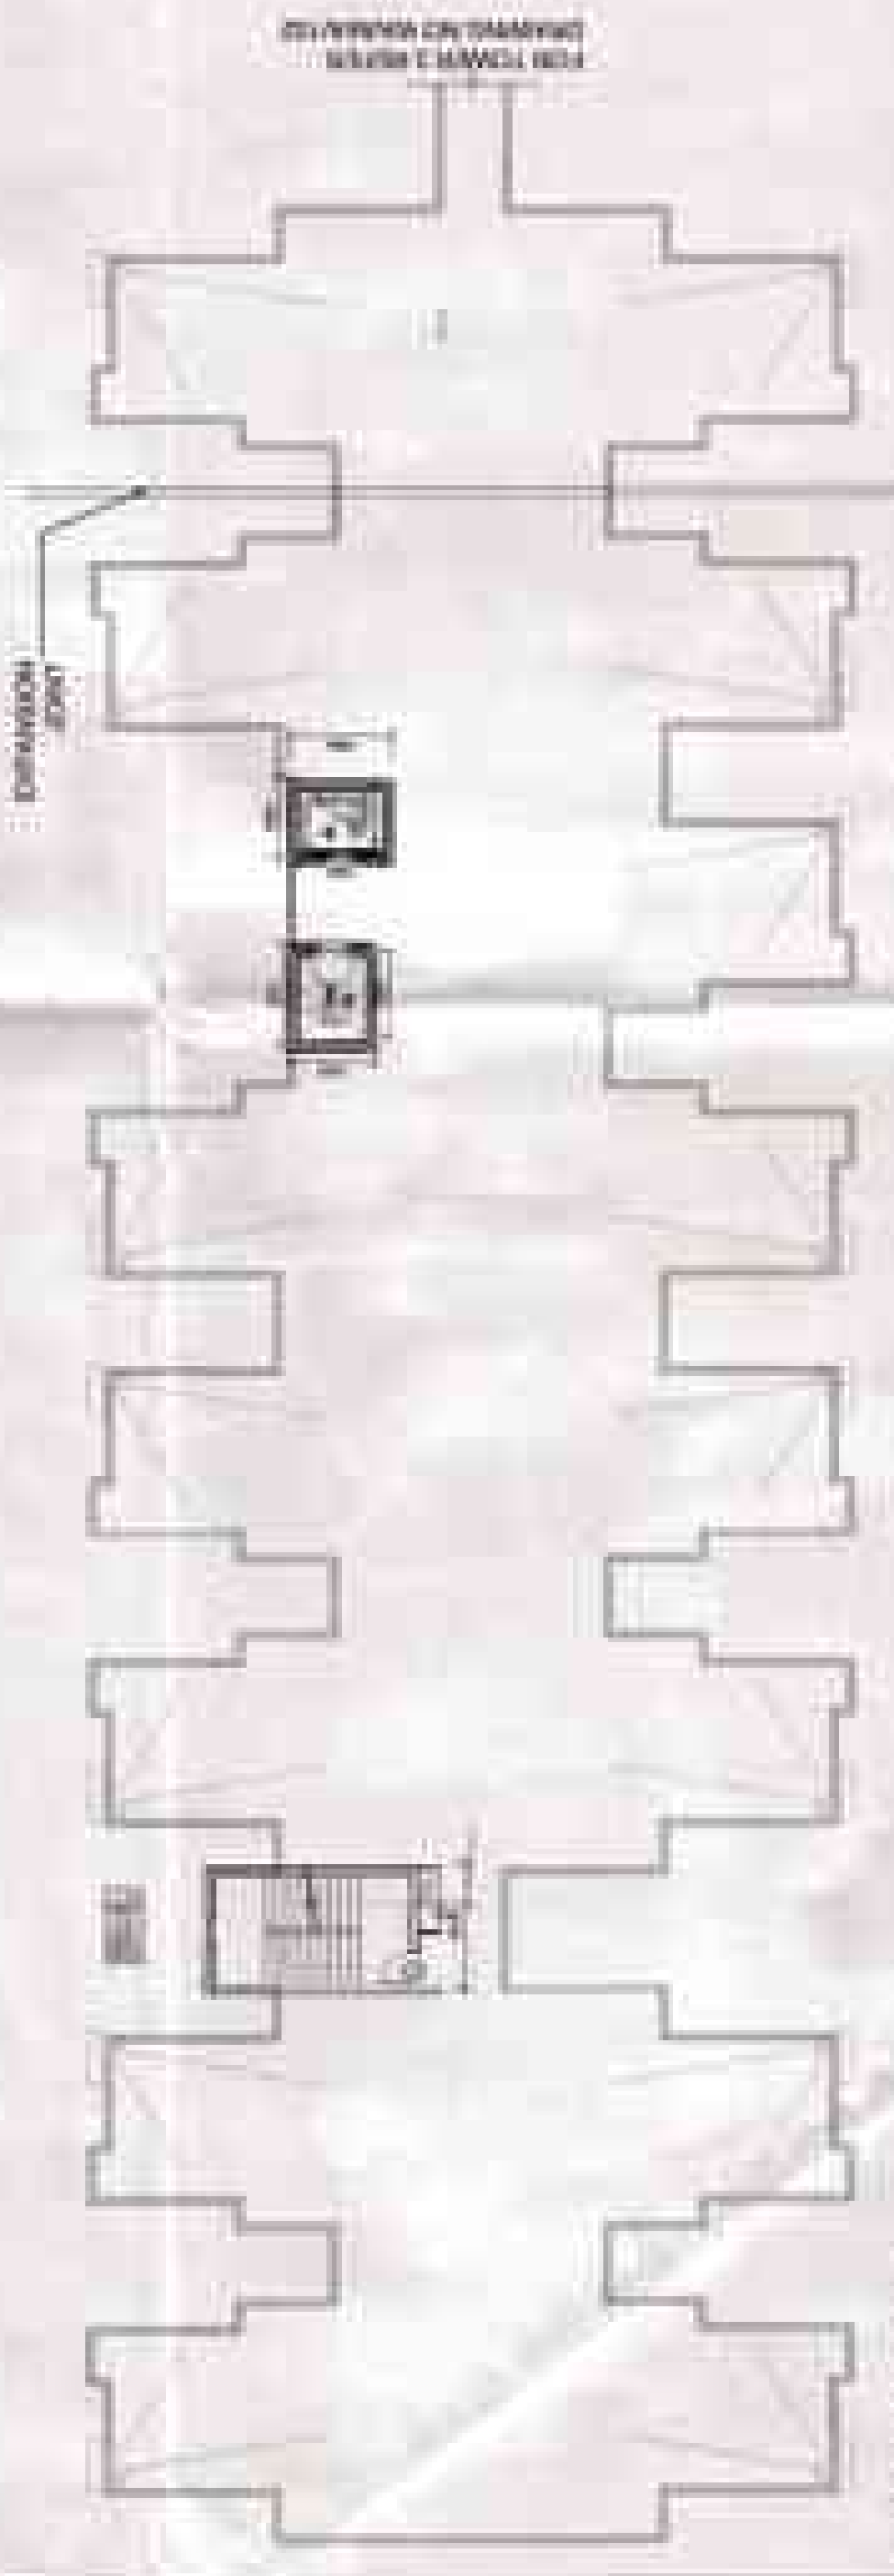


TERRACE LEVEL

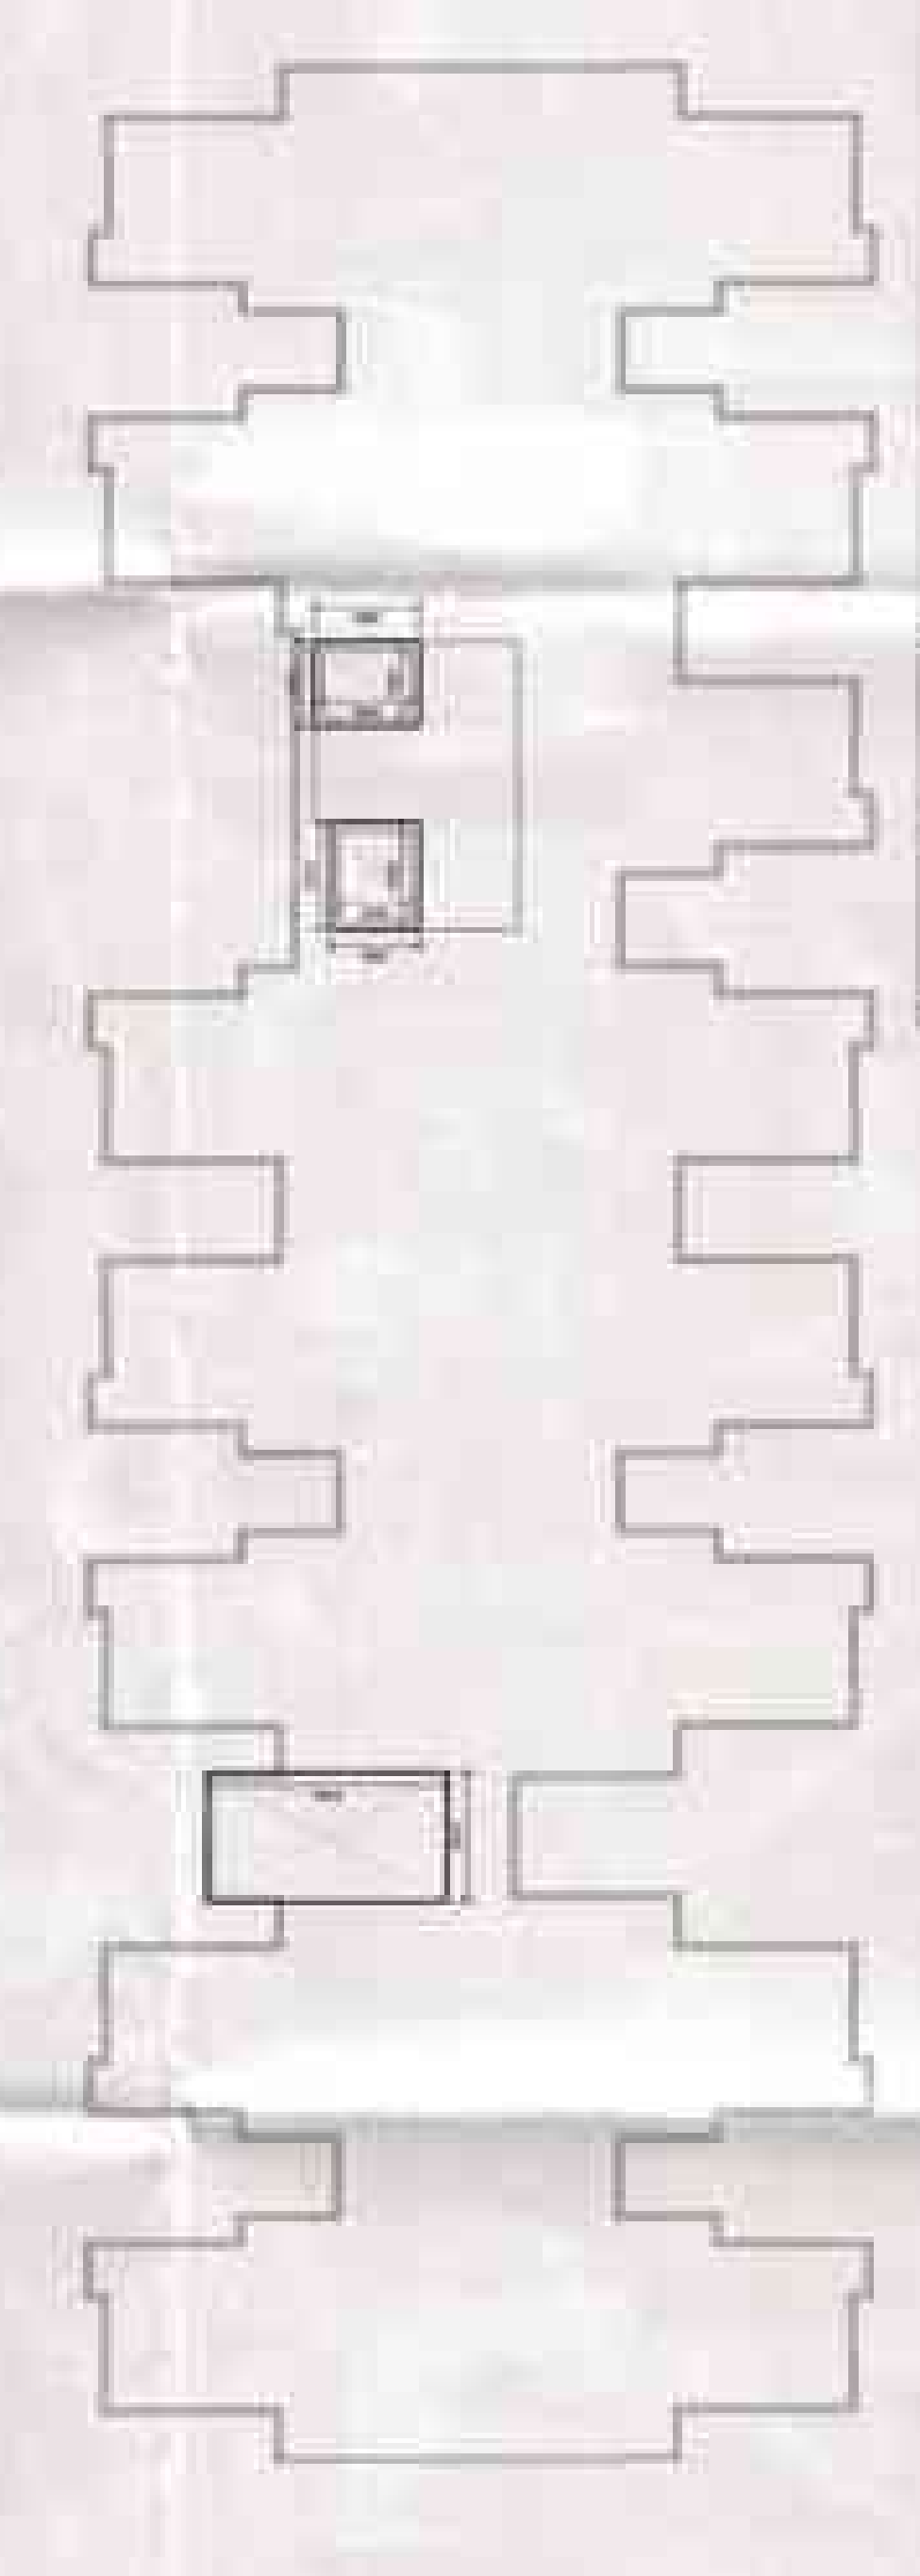


TERRACE LEVEL AREA CHART

TOTAL FAR AREA TOWER 4 *
AREA
(LEVEL 1-2+3+4+5+6+7+8+9+10+11+12+13+14+15+ TERRACE)

LEVEL	FAR AREA (SQ.M)	NON FAR AREA (SQ.M)	UNITS
LEVEL - 1	1003.47	0.00	34
LEVEL - 2	1003.47	0.00	35
LEVEL - 3	1003.47	0.00	35
LEVEL - 4	1003.47	0.00	35
LEVEL - 5	1003.47	0.00	35
LEVEL - 6	1003.47	0.00	35
LEVEL - 7	1003.47	0.00	35
LEVEL - 8	1003.47	0.00	35
LEVEL - 9	1003.47	0.00	35
LEVEL - 10	1003.47	0.00	35
LEVEL - 11	1003.47	0.00	35
LEVEL - 12	1003.47	0.00	35
LEVEL - 13	1003.47	0.00	35
LEVEL - 14	1003.47	0.00	35
LEVEL - 15	1003.47	0.00	35
MACHINE + MAINTENANCE	0.00	83.44	0
TOTAL	14801.58	83.44	324

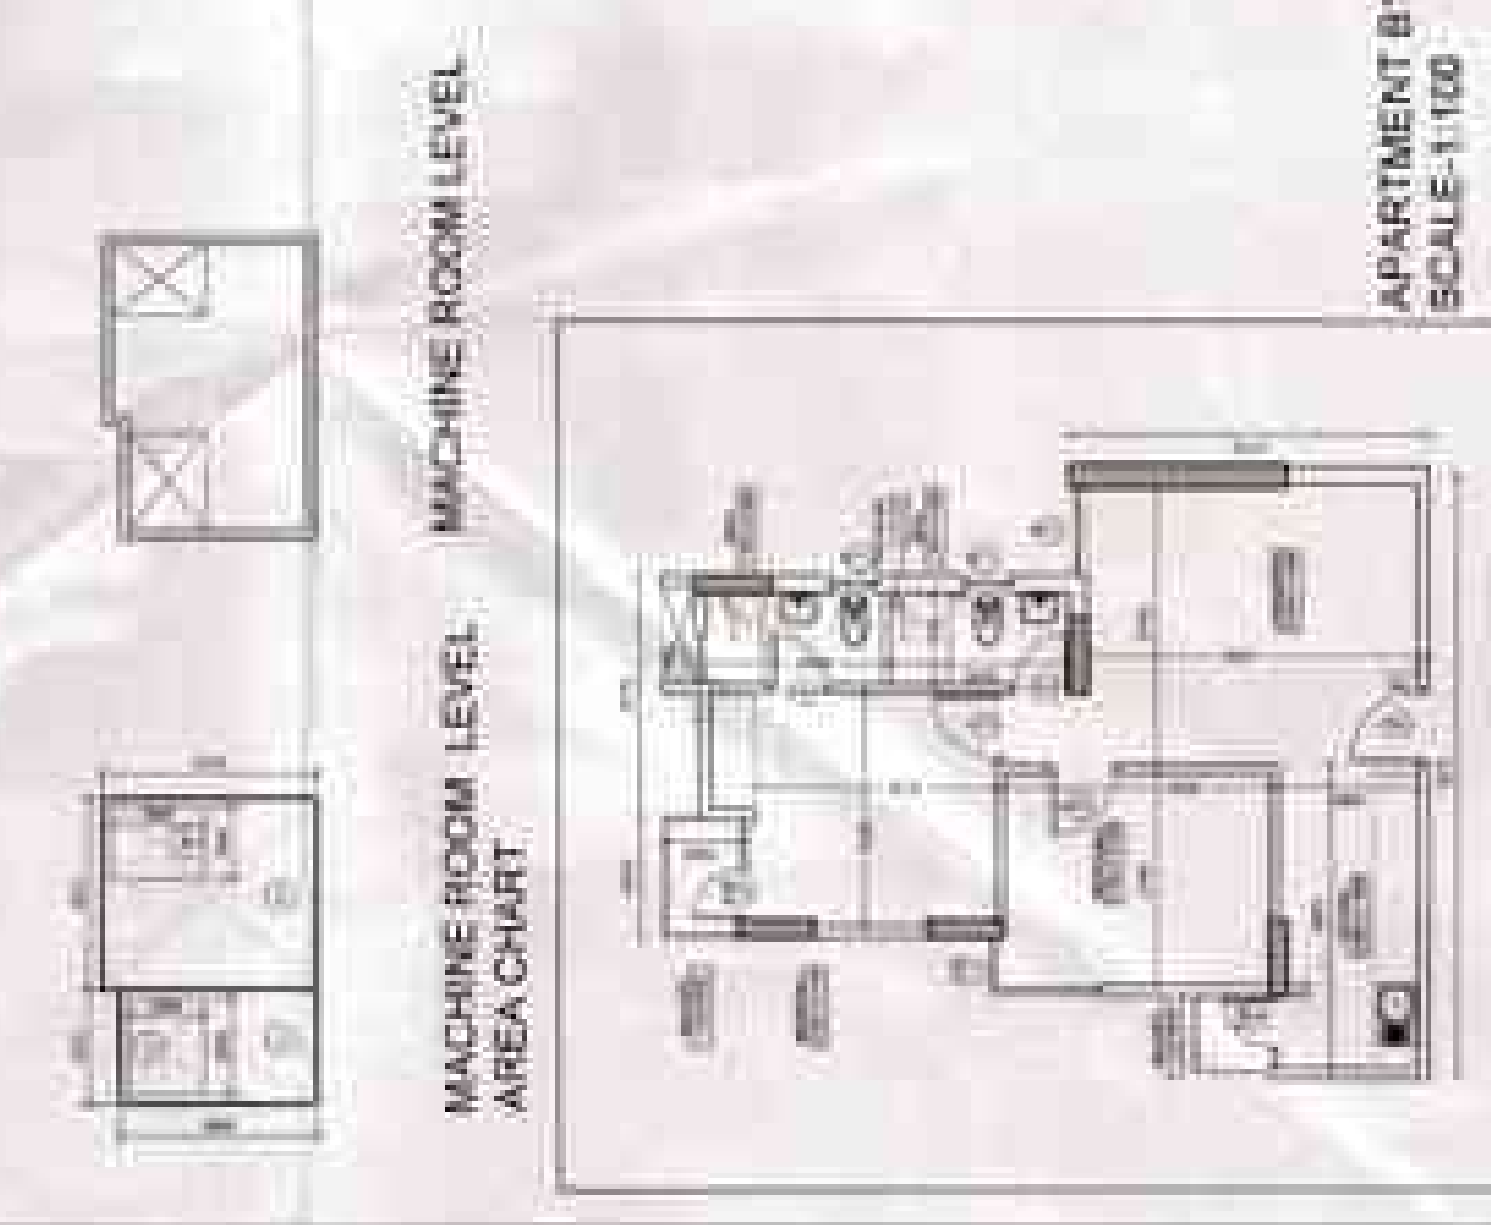

MACHINE ROOM LEVEL AREA CHART

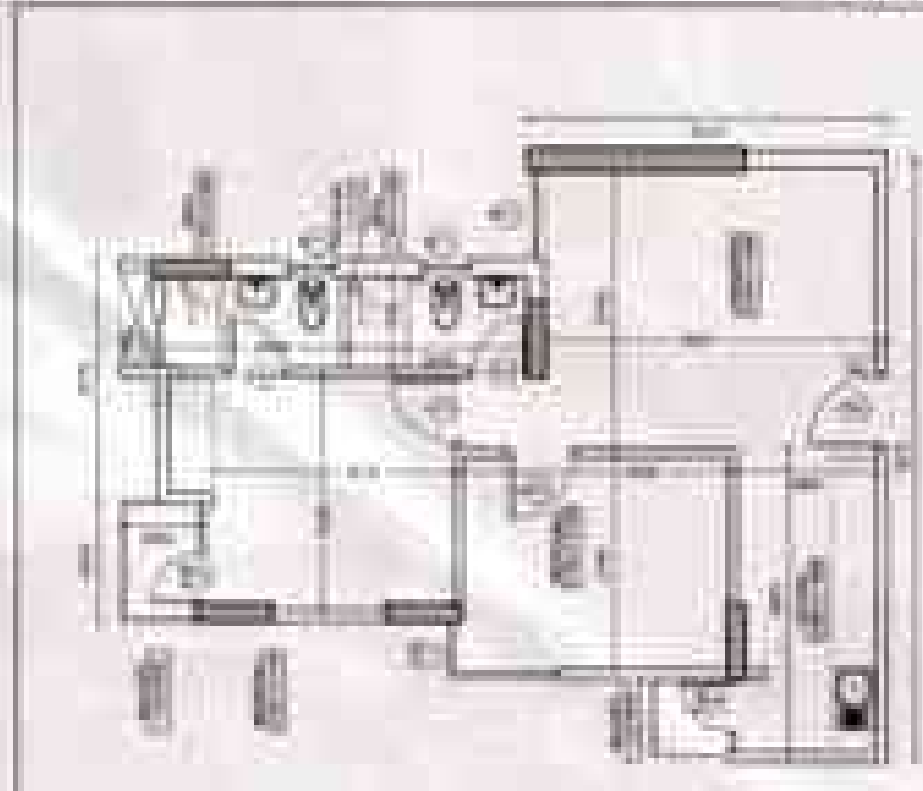

CLUSTER 1

KEY PLAN



NOTES

1. ALL DIMENSIONS ARE IN METERS UNLESS OTHERWISE SPECIFIED.
2. ALL WALLS ARE 200mm THICK UNLESS OTHERWISE SPECIFIED.
3. ALL FLOORS ARE 100mm CONCRETE SLAB ON BEAMS UNLESS OTHERWISE SPECIFIED.
4. ALL ROOFS ARE 100mm CONCRETE SLAB ON BEAMS UNLESS OTHERWISE SPECIFIED.
5. ALL CEILING ARE 100mm CONCRETE SLAB ON BEAMS UNLESS OTHERWISE SPECIFIED.
6. ALL DOORS ARE 2100mm HIGH UNLESS OTHERWISE SPECIFIED.
7. ALL WINDOWS ARE 2100mm HIGH UNLESS OTHERWISE SPECIFIED.
8. ALL STAIRS ARE 1000mm WIDE UNLESS OTHERWISE SPECIFIED.
9. ALL LIFT SHAFTS ARE 1000mm WIDE UNLESS OTHERWISE SPECIFIED.
10. ALL TUBES ARE 100mm DIA UNLESS OTHERWISE SPECIFIED.
11. ALL PIPES ARE 100mm DIA UNLESS OTHERWISE SPECIFIED.
12. ALL VENTILATION ARE 100mm DIA UNLESS OTHERWISE SPECIFIED.
13. ALL DRAINAGE ARE 100mm DIA UNLESS OTHERWISE SPECIFIED.
14. ALL ELECTRICAL ARE 100mm DIA UNLESS OTHERWISE SPECIFIED.
15. ALL TELEPHONE ARE 100mm DIA UNLESS OTHERWISE SPECIFIED.
16. ALL CABLE ARE 100mm DIA UNLESS OTHERWISE SPECIFIED.
17. ALL GAS ARE 100mm DIA UNLESS OTHERWISE SPECIFIED.
18. ALL WATER ARE 100mm DIA UNLESS OTHERWISE SPECIFIED.
19. ALL SEWER ARE 100mm DIA UNLESS OTHERWISE SPECIFIED.
20. ALL RAINWATER ARE 100mm DIA UNLESS OTHERWISE SPECIFIED.
21. ALL AIR CONDITIONING ARE 100mm DIA UNLESS OTHERWISE SPECIFIED.
22. ALL FAN ARE 100mm DIA UNLESS OTHERWISE SPECIFIED.
23. ALL MOTOR ARE 100mm DIA UNLESS OTHERWISE SPECIFIED.
24. ALL GENERATOR ARE 100mm DIA UNLESS OTHERWISE SPECIFIED.
25. ALL TRANSFORMER ARE 100mm DIA UNLESS OTHERWISE SPECIFIED.
26. ALL SWITCH ARE 100mm DIA UNLESS OTHERWISE SPECIFIED.
27. ALL CIRCUT BREAKER ARE 100mm DIA UNLESS OTHERWISE SPECIFIED.
42. ALL CIRCUT BREAKER ARE 100mm DIA UNLESS OTHERWISE SPECIFIED.
43. ALL FUSE ARE 100mm DIA UNLESS OTHERWISE SPECIFIED.
44. ALL RELAY ARE 100mm DIA UNLESS OTHERWISE SPECIFIED.
45. ALL CONTACTOR ARE 100mm DIA UNLESS OTHERWISE SPECIFIED.
46. ALL DIODE ARE 100mm DIA UNLESS OTHERWISE SPECIFIED.
47. ALL TRANSISTOR ARE 100mm DIA UNLESS OTHERWISE SPECIFIED.
48. ALL MICROCONTROLLER ARE 100mm DIA UNLESS OTHERWISE SPECIFIED.
49. ALL SENSOR ARE 100mm DIA UNLESS OTHERWISE SPECIFIED.
50. ALL ACTUATOR ARE 100mm DIA UNLESS OTHERWISE SPECIFIED.
51. ALL VALVE ARE 100mm DIA UNLESS OTHERWISE SPECIFIED.
52. ALL PUMP ARE 100mm DIA UNLESS OTHERWISE SPECIFIED.
53. ALL MOTOR ARE 100mm DIA UNLESS OTHERWISE SPECIFIED.
54. ALL GENERATOR ARE 100mm DIA UNLESS OTHERWISE SPECIFIED.
55. ALL TRANSFORMER ARE 100mm DIA UNLESS OTHERWISE SPECIFIED.
56. ALL SWITCH ARE 100mm DIA UNLESS OTHERWISE SPECIFIED.
57. ALL CIRCUT BREAKER ARE 100mm DIA UNLESS OTHERWISE SPECIFIED.
58. ALL FUSE ARE 100mm DIA UNLESS OTHERWISE SPECIFIED.
59. ALL RELAY ARE 100mm DIA UNLESS OTHERWISE SPECIFIED.
60. ALL CONTACTOR ARE 100mm DIA UNLESS OTHERWISE SPECIFIED.
61. ALL DIODE ARE 100mm DIA UNLESS OTHERWISE SPECIFIED.
62. ALL TRANSISTOR ARE 100mm DIA UNLESS OTHERWISE SPECIFIED.
63. ALL MICROCONTROLLER ARE 100mm DIA UNLESS OTHERWISE SPECIFIED.
64. ALL SENSOR ARE 100mm DIA UNLESS OTHERWISE SPECIFIED.
65. ALL ACTUATOR ARE 100mm DIA UNLESS OTHERWISE SPECIFIED.
66. ALL VALVE ARE 100mm DIA UNLESS OTHERWISE SPECIFIED.
67. ALL PUMP ARE 100mm DIA UNLESS OTHERWISE SPECIFIED.
68. ALL MOTOR ARE 100mm DIA UNLESS OTHERWISE SPECIFIED.
69. ALL GENERATOR ARE 100mm DIA UNLESS OTHERWISE SPECIFIED.
70. ALL TRANSFORMER ARE 100mm DIA UNLESS OTHERWISE SPECIFIED.
71. ALL SWITCH ARE 100mm DIA UNLESS OTHERWISE SPECIFIED.
72. ALL CIRCUT BREAKER ARE 100mm DIA UNLESS OTHERWISE SPECIFIED.
73. ALL FUSE ARE 100mm DIA UNLESS OTHERWISE SPECIFIED.
74. ALL RELAY ARE 100mm DIA UNLESS OTHERWISE SPECIFIED.
75. ALL CONTACTOR ARE 100mm DIA UNLESS OTHERWISE SPECIFIED.
76. ALL DIODE ARE 100mm DIA UNLESS OTHERWISE SPECIFIED.
77. ALL TRANSISTOR ARE 100mm DIA UNLESS OTHERWISE SPECIFIED.
78. ALL MICROCONTROLLER ARE 100mm DIA UNLESS OTHERWISE SPECIFIED.
79. ALL SENSOR ARE 100mm DIA UNLESS OTHERWISE SPECIFIED.
80. ALL ACTUATOR ARE 100mm DIA UNLESS OTHERWISE SPECIFIED.
81. ALL VALVE ARE 100mm DIA UNLESS OTHERWISE SPECIFIED.
82. ALL PUMP ARE 100mm DIA UNLESS OTHERWISE SPECIFIED.
83. ALL MOTOR ARE 100mm DIA UNLESS OTHERWISE SPECIFIED.
84. ALL GENERATOR ARE 100mm DIA UNLESS OTHERWISE SPECIFIED.
85. ALL TRANSFORMER ARE 100mm DIA UNLESS OTHERWISE SPECIFIED.
86. ALL SWITCH ARE 100mm DIA UNLESS OTHERWISE SPECIFIED.
87. ALL CIRCUT BREAKER ARE 100mm DIA UNLESS OTHERWISE SPECIFIED.
88. ALL FUSE ARE 100mm DIA UNLESS OTHERWISE SPECIFIED.
89. ALL RELAY ARE 100mm DIA UNLESS OTHERWISE SPECIFIED.
90. ALL CONTACTOR ARE 100mm DIA UNLESS OTHERWISE SPECIFIED.
91. ALL DIODE ARE 100mm DIA UNLESS OTHERWISE SPECIFIED.
92. ALL TRANSISTOR ARE 100mm DIA UNLESS OTHERWISE SPECIFIED.
93. ALL MICROCONTROLLER ARE 100mm DIA UNLESS OTHERWISE SPECIFIED.
94. ALL SENSOR ARE 100mm DIA UNLESS OTHERWISE SPECIFIED.
95. ALL ACTUATOR ARE 100mm DIA UNLESS OTHERWISE SPECIFIED.
96. ALL VALVE ARE 100mm DIA UNLESS OTHERWISE SPECIFIED.
97. ALL PUMP ARE 100mm DIA UNLESS OTHERWISE SPECIFIED.
98. ALL MOTOR ARE 100mm DIA UNLESS OTHERWISE SPECIFIED.
99. ALL GENERATOR ARE 100mm DIA UNLESS OTHERWISE SPECIFIED.
100. ALL TRANSFORMER ARE 100mm DIA UNLESS OTHERWISE SPECIFIED.

UPPAL CHADHA
HI-TECH
DEVELOPERS
PVT. LTD.



JSA
ASSOCIATES

MEHRO
CONSULTANTS

AFOSILE
DESIGN STUDIO

GROUP HOMES
DREAM HOMES
TOWER PLANS & AREAS

TOWER 5 - LEVEL 1, 2-15, TERRACE & MACHINE RM




WA M








A 104

CLUSTER 2

KEY PLAN

Scale 1:100

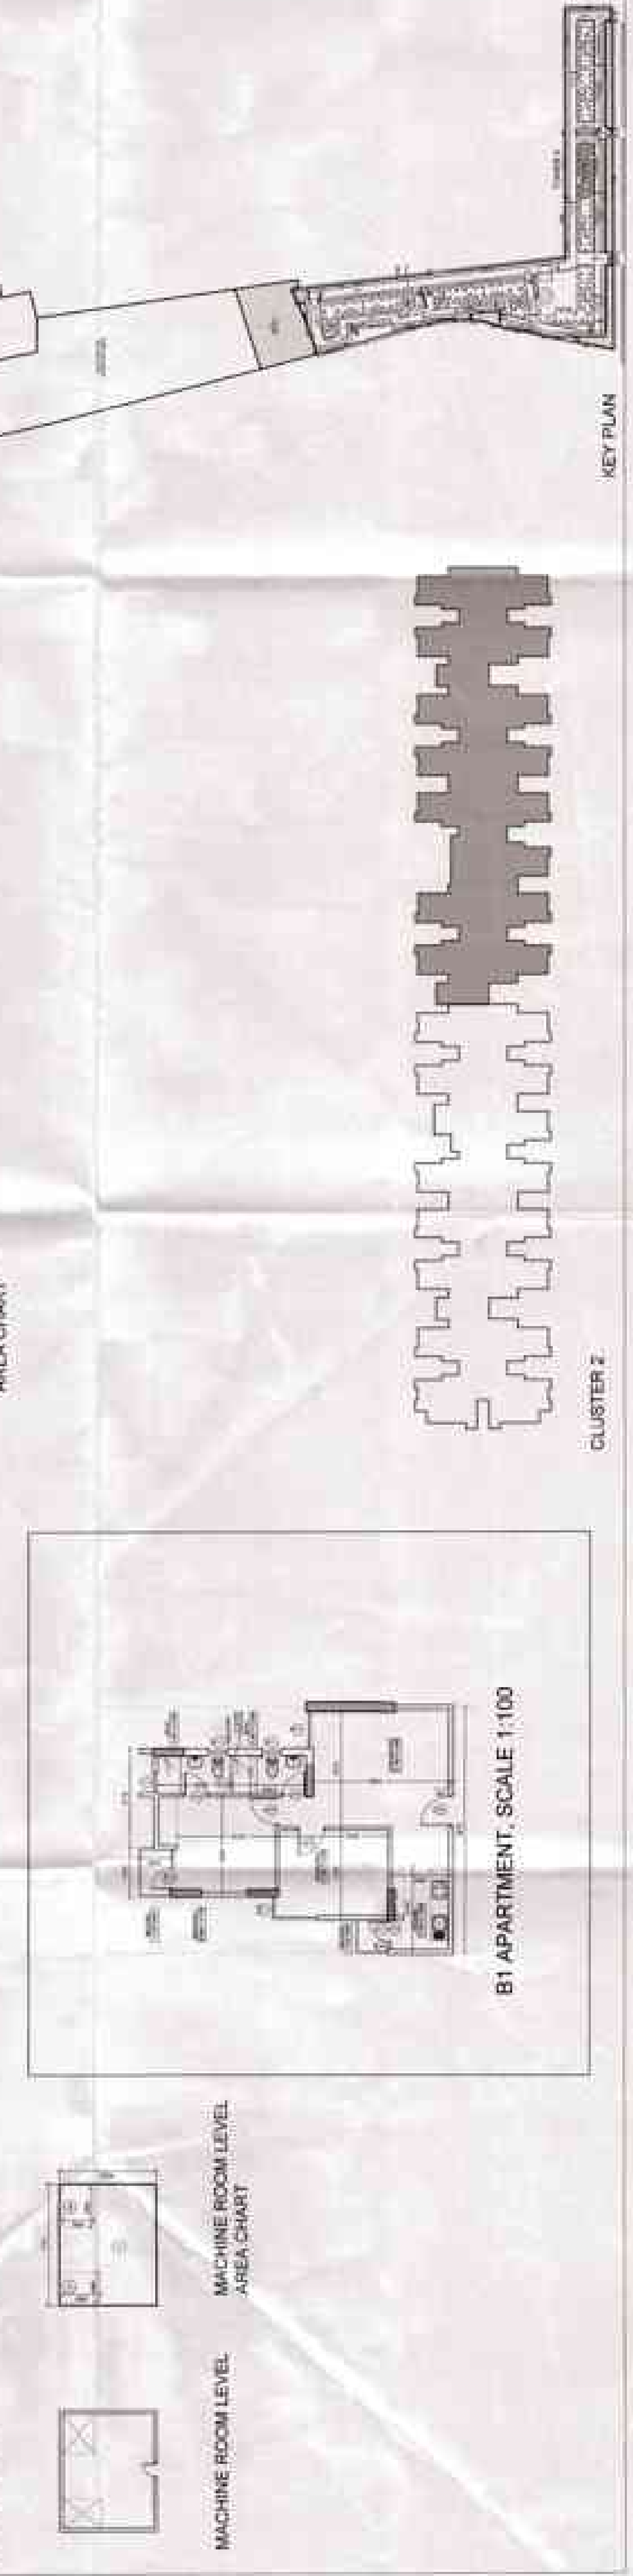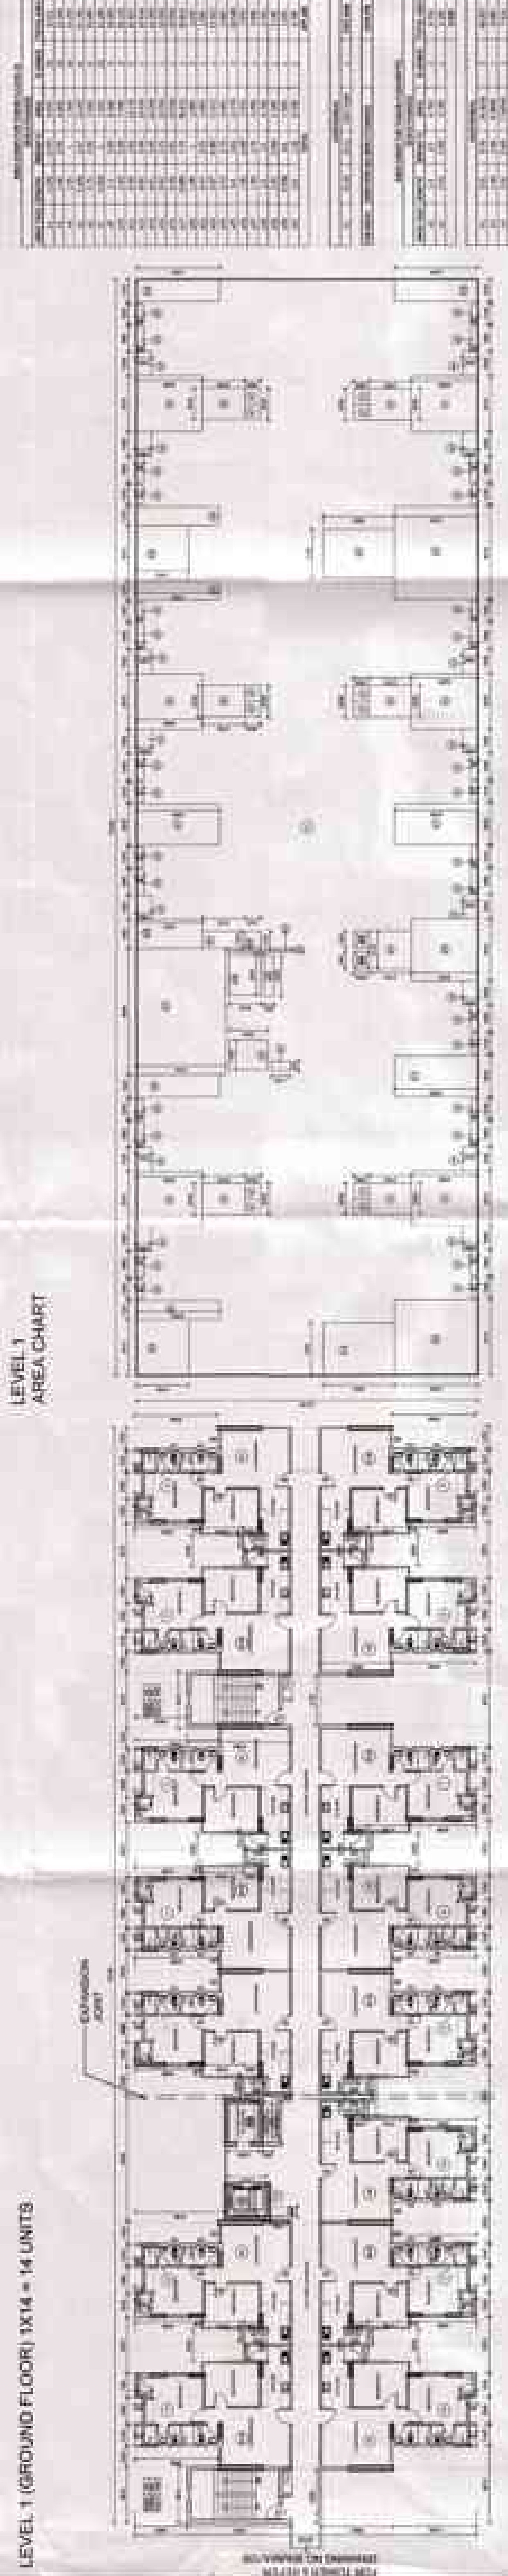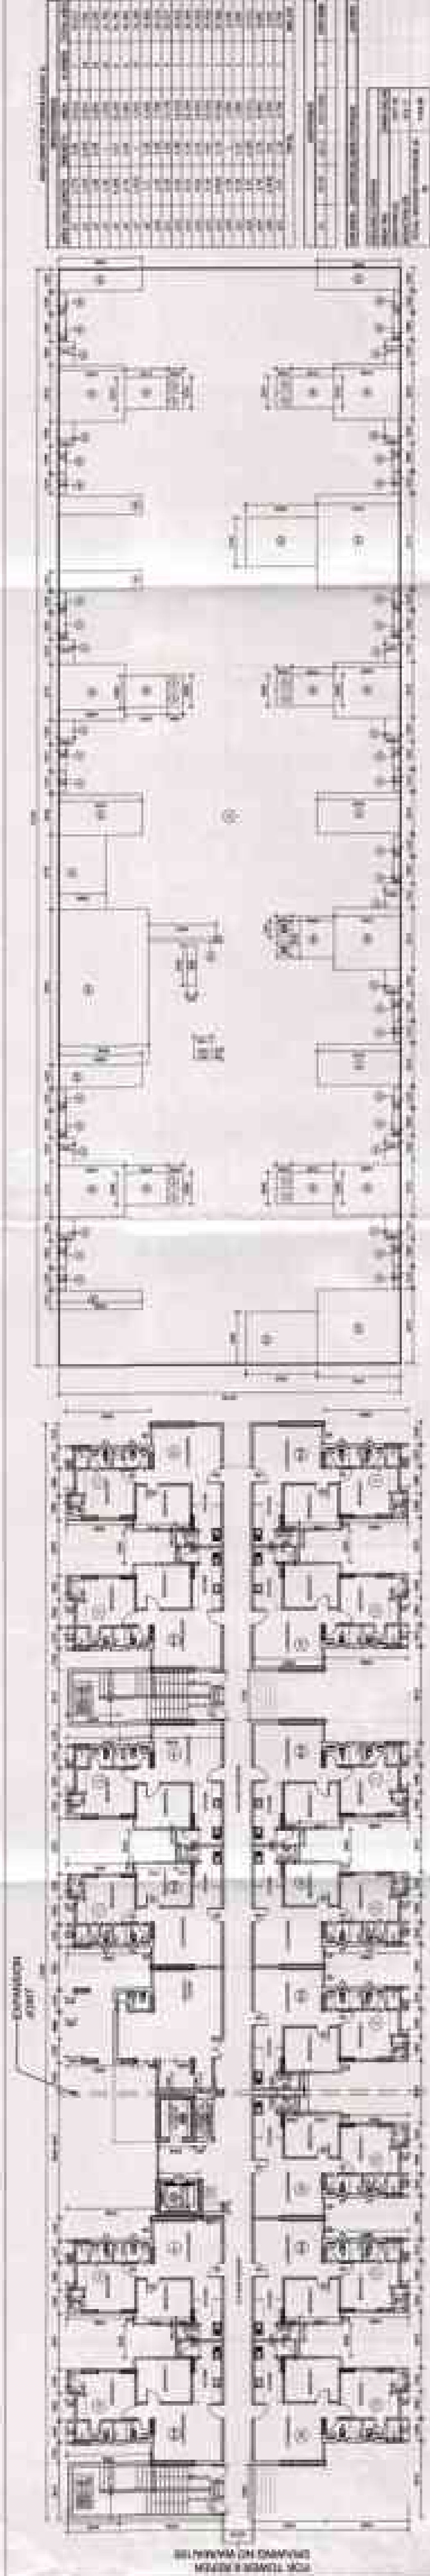

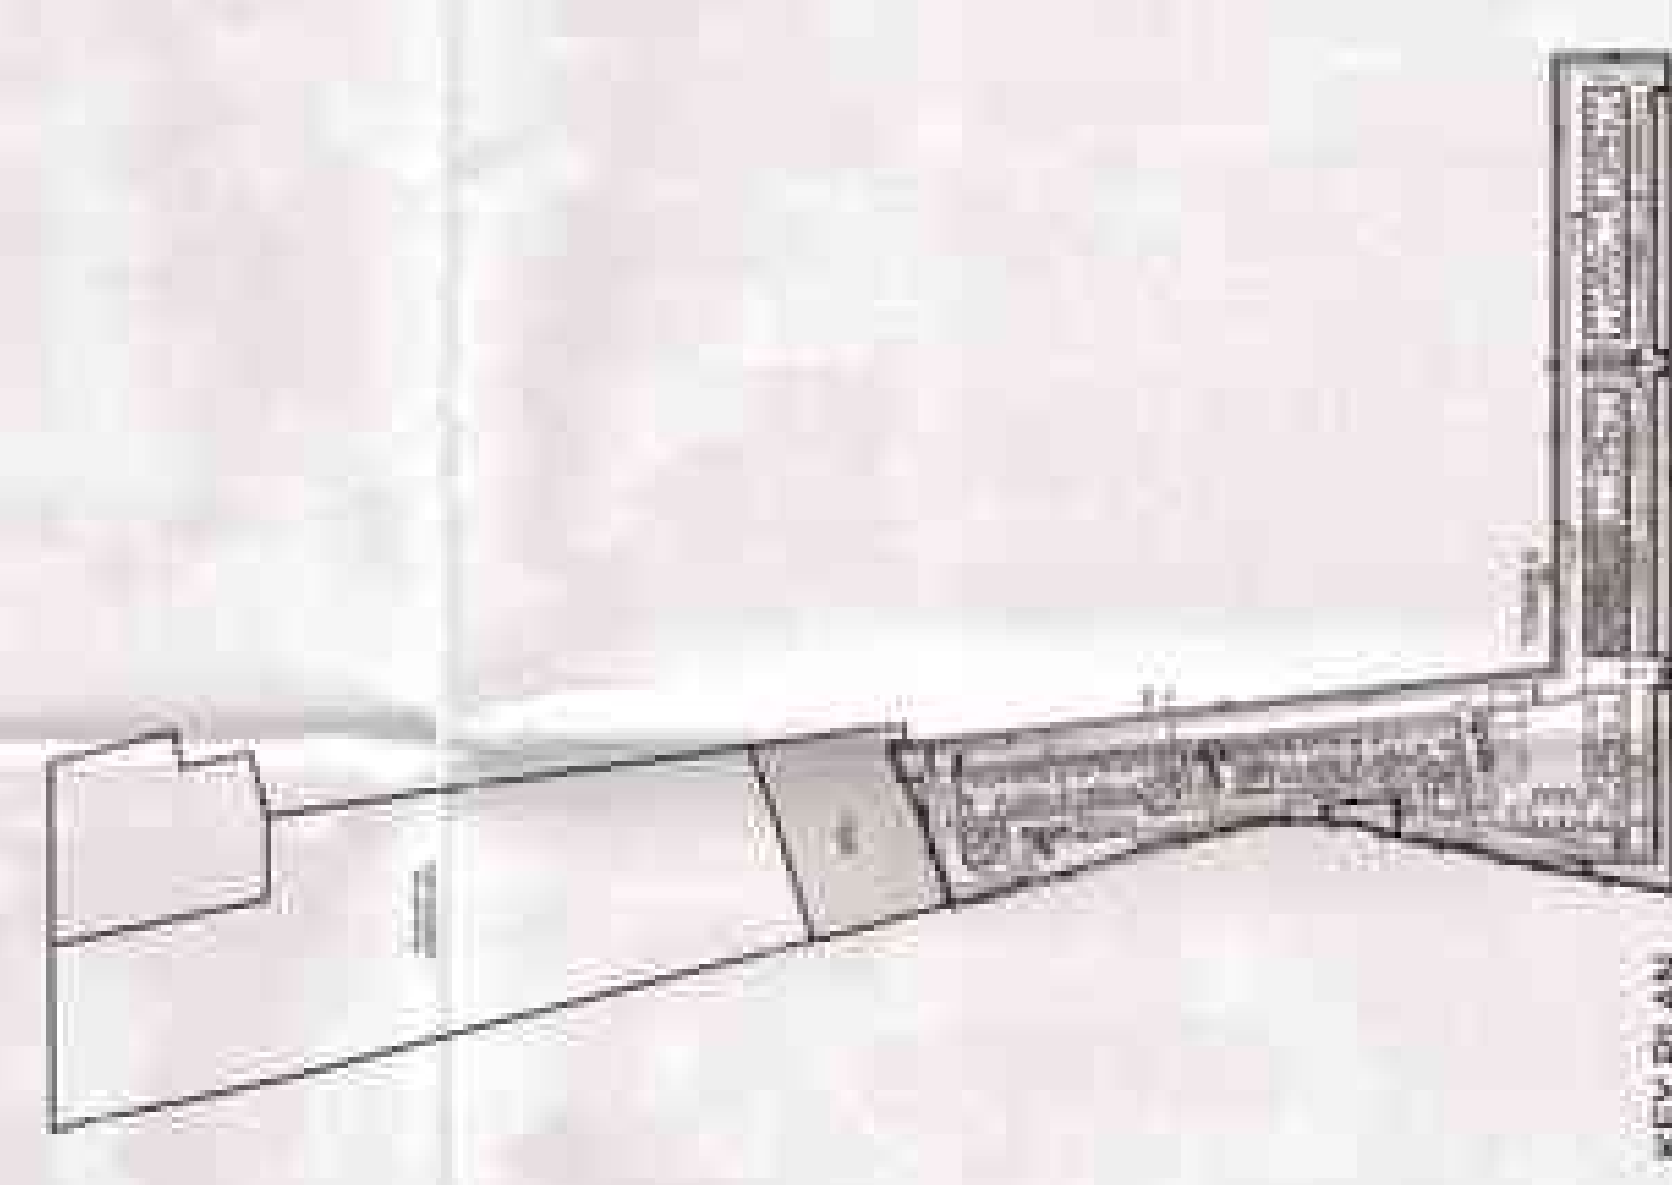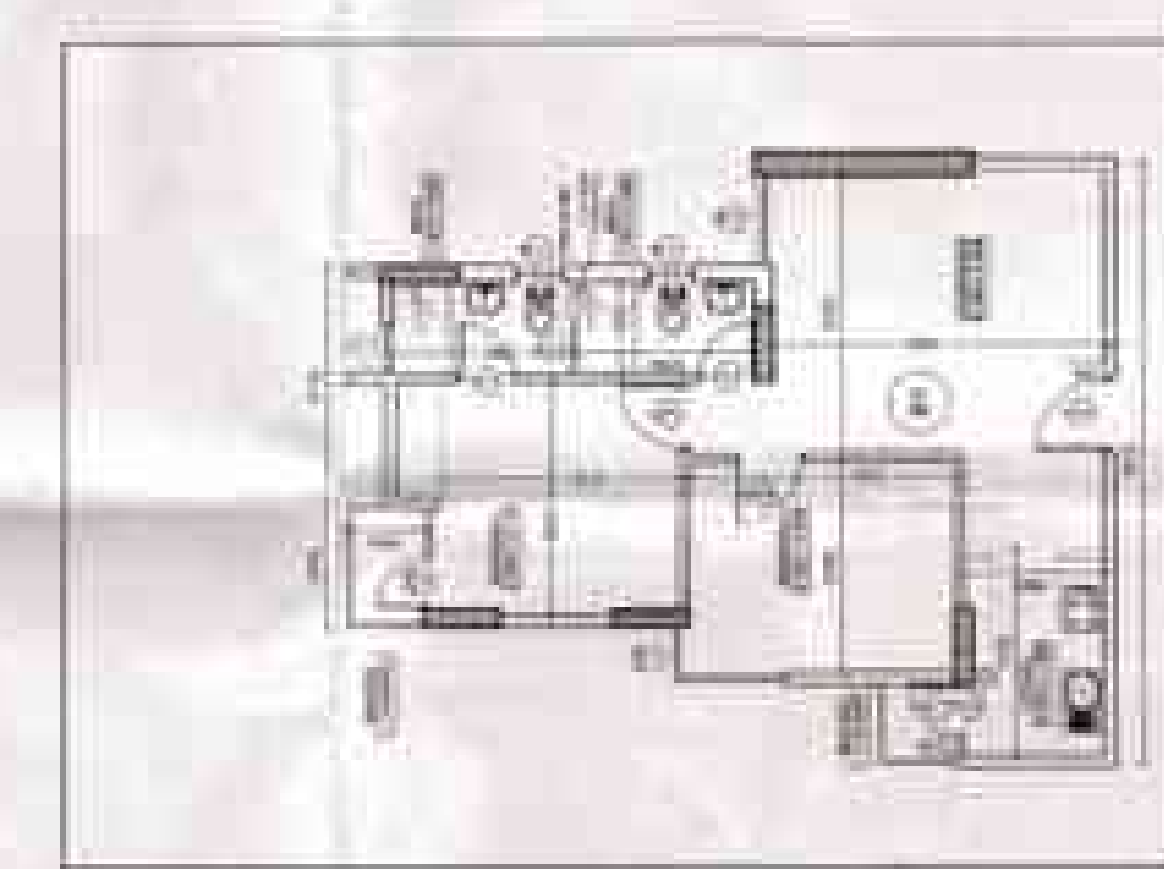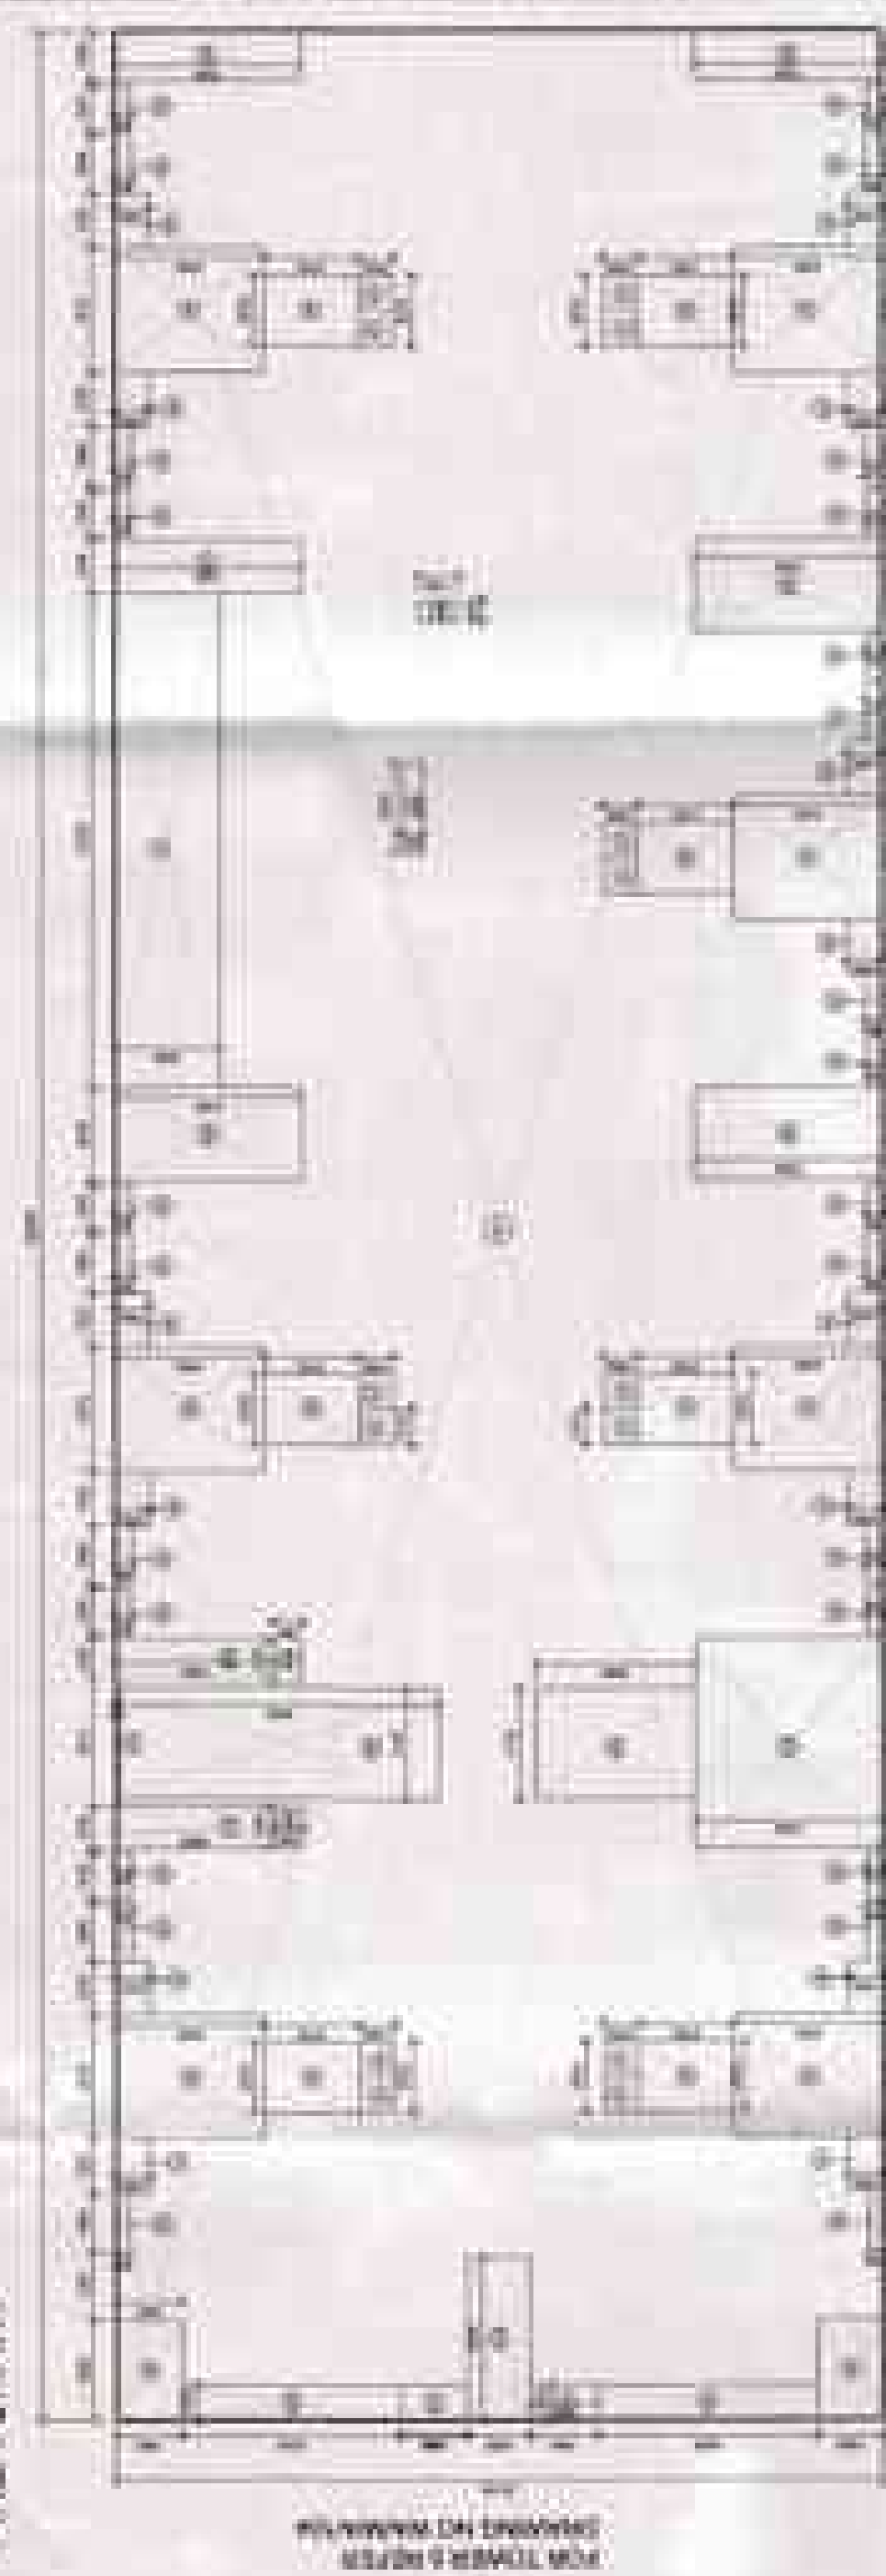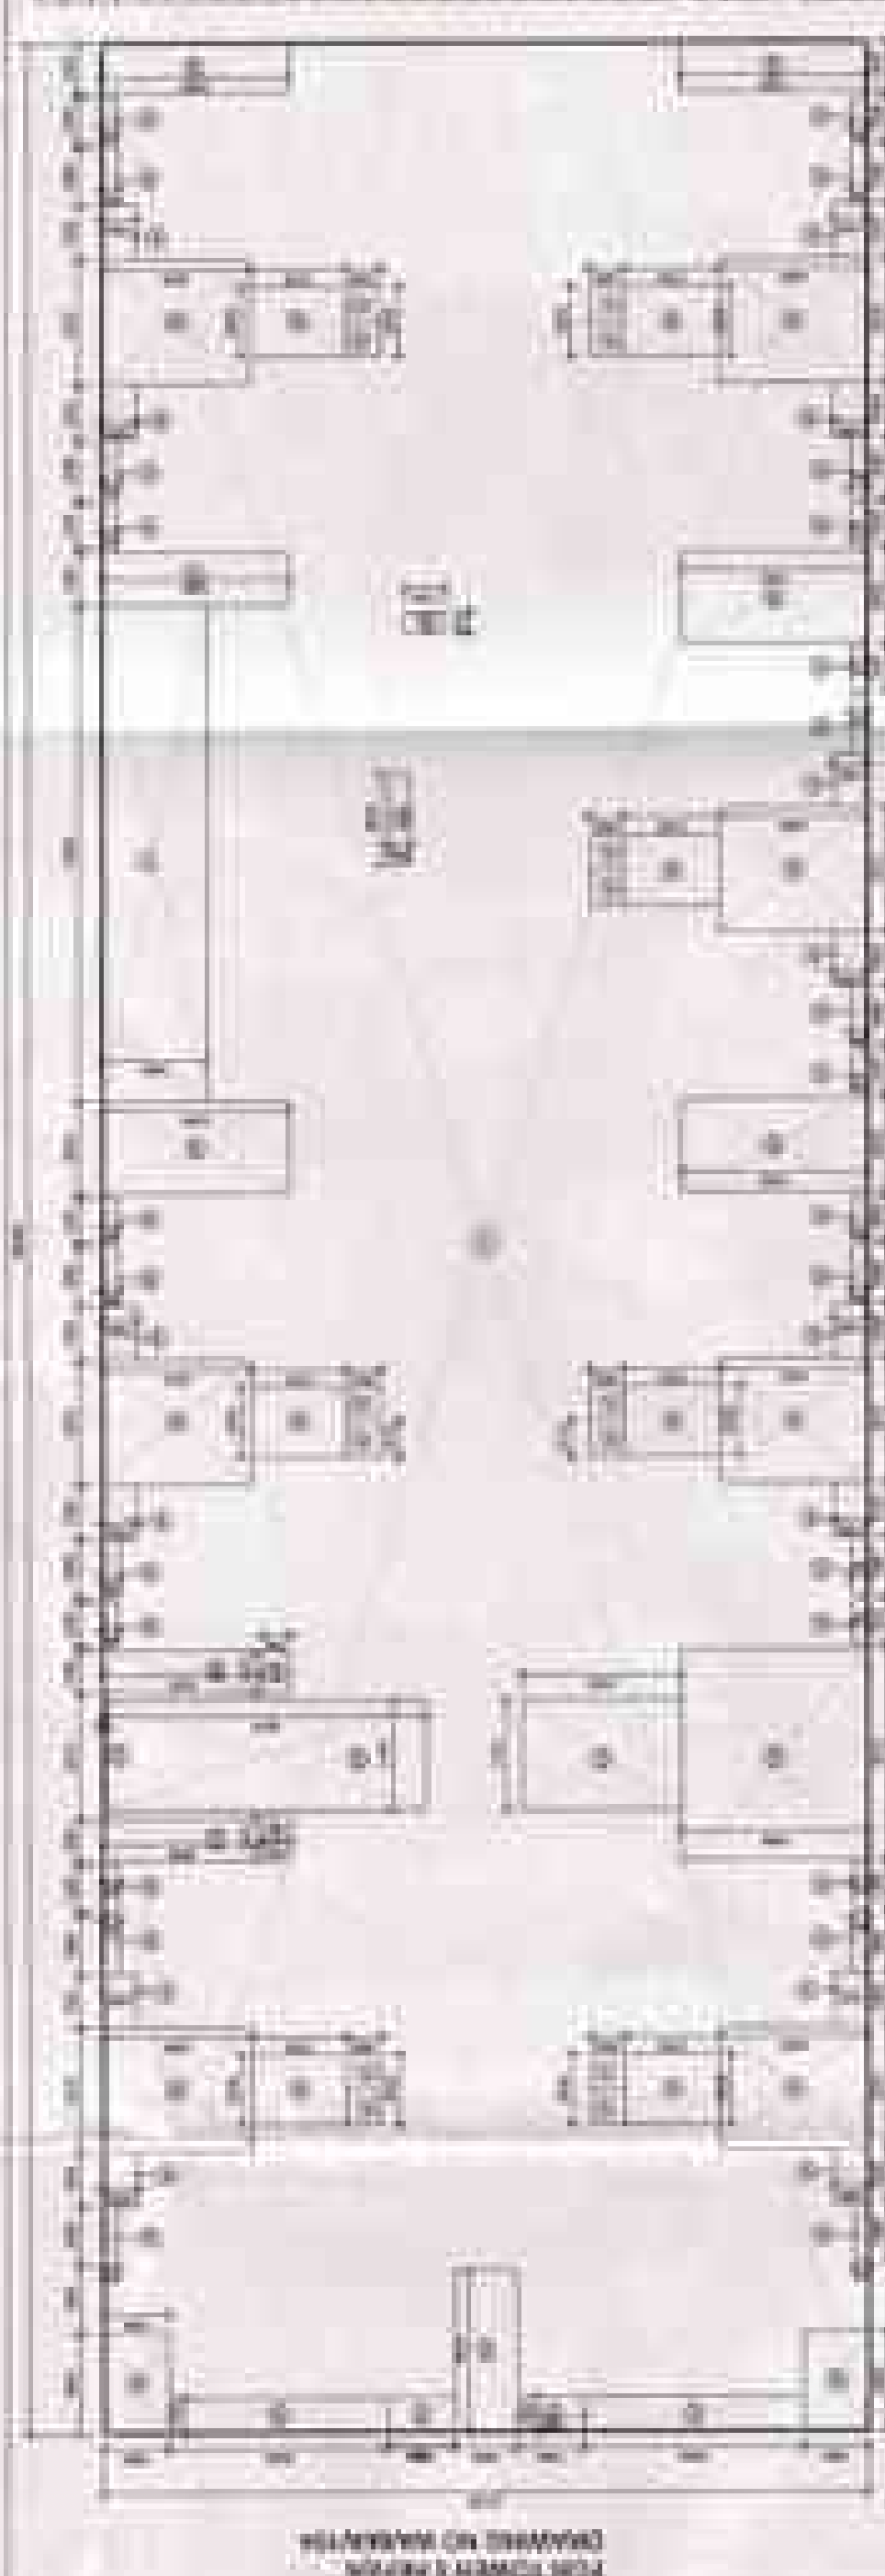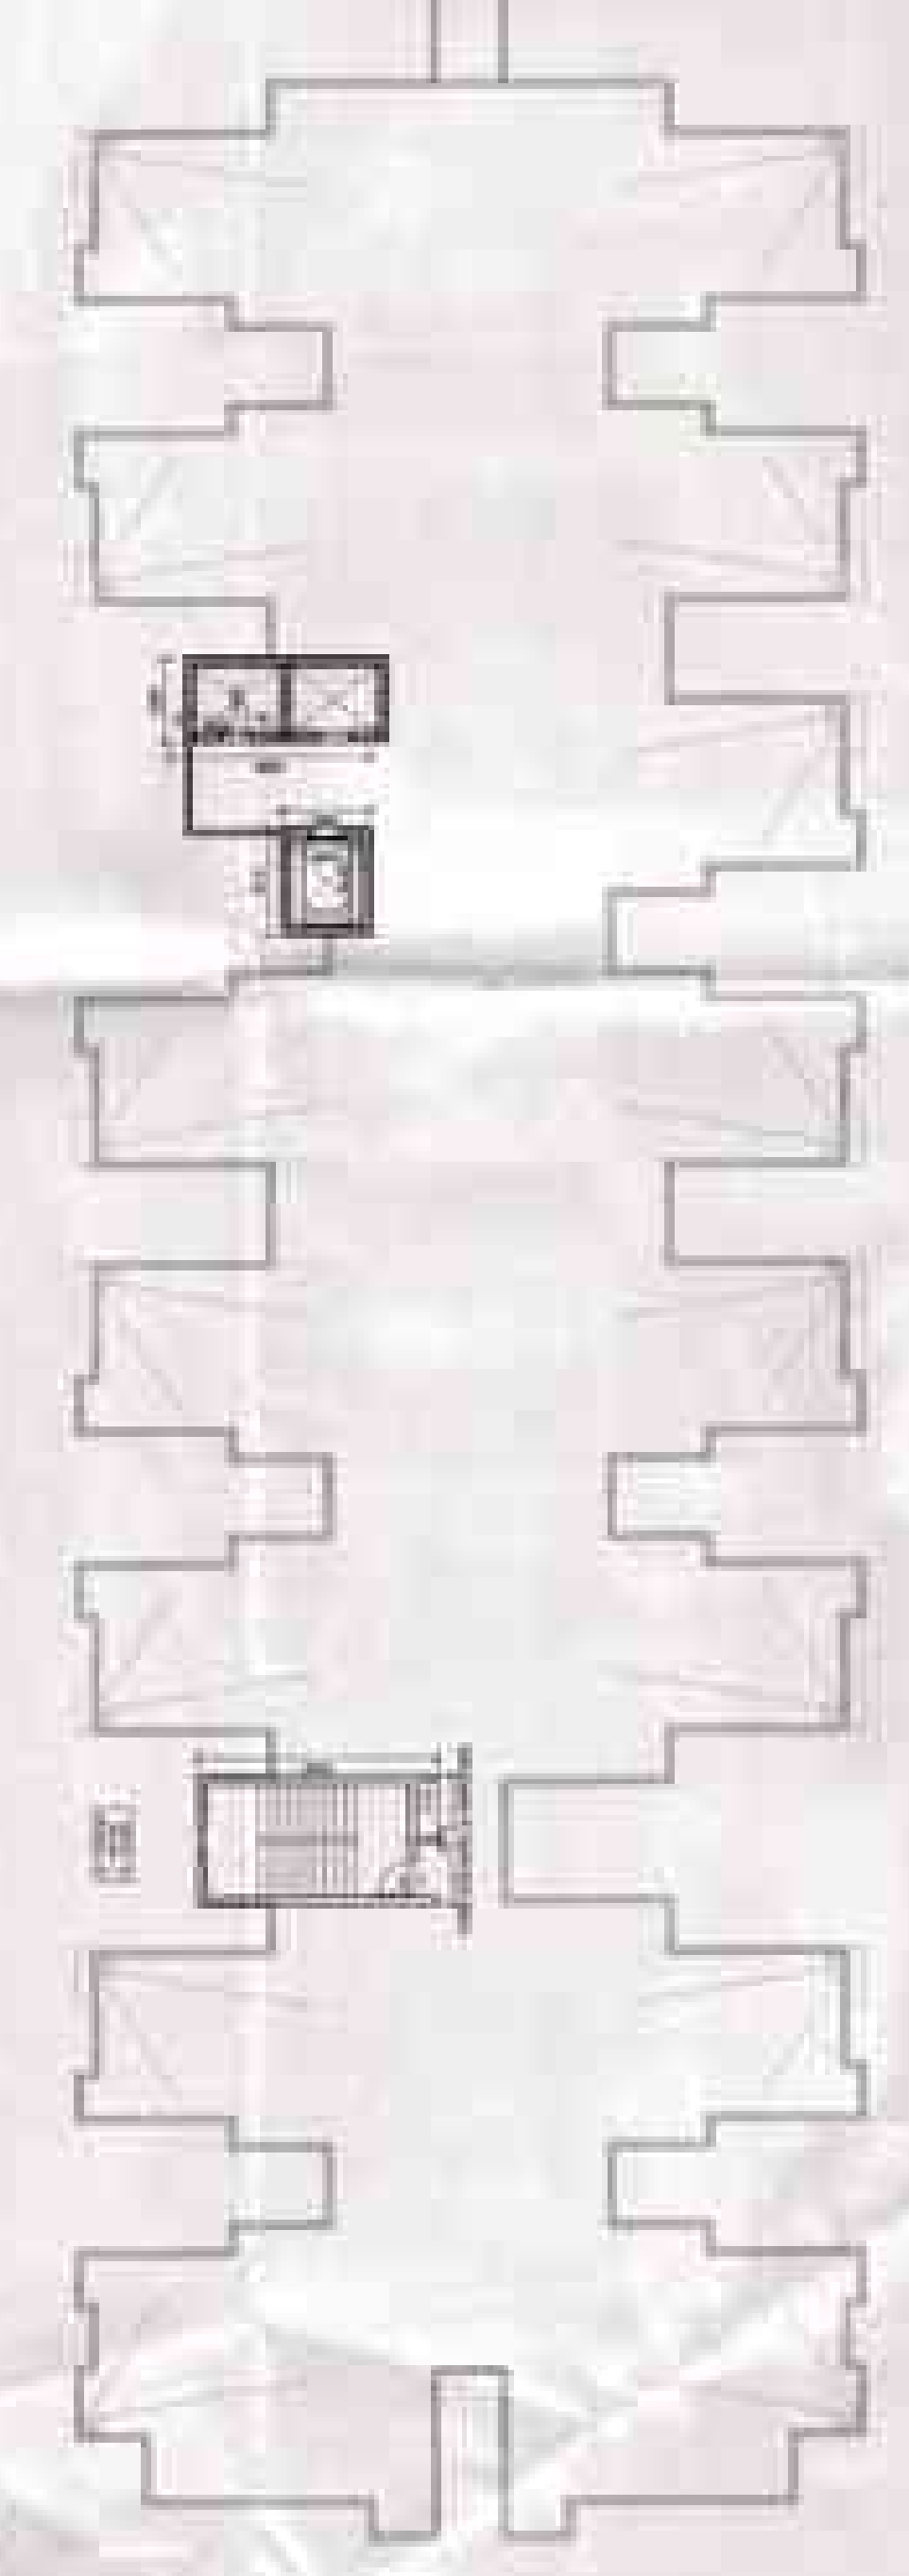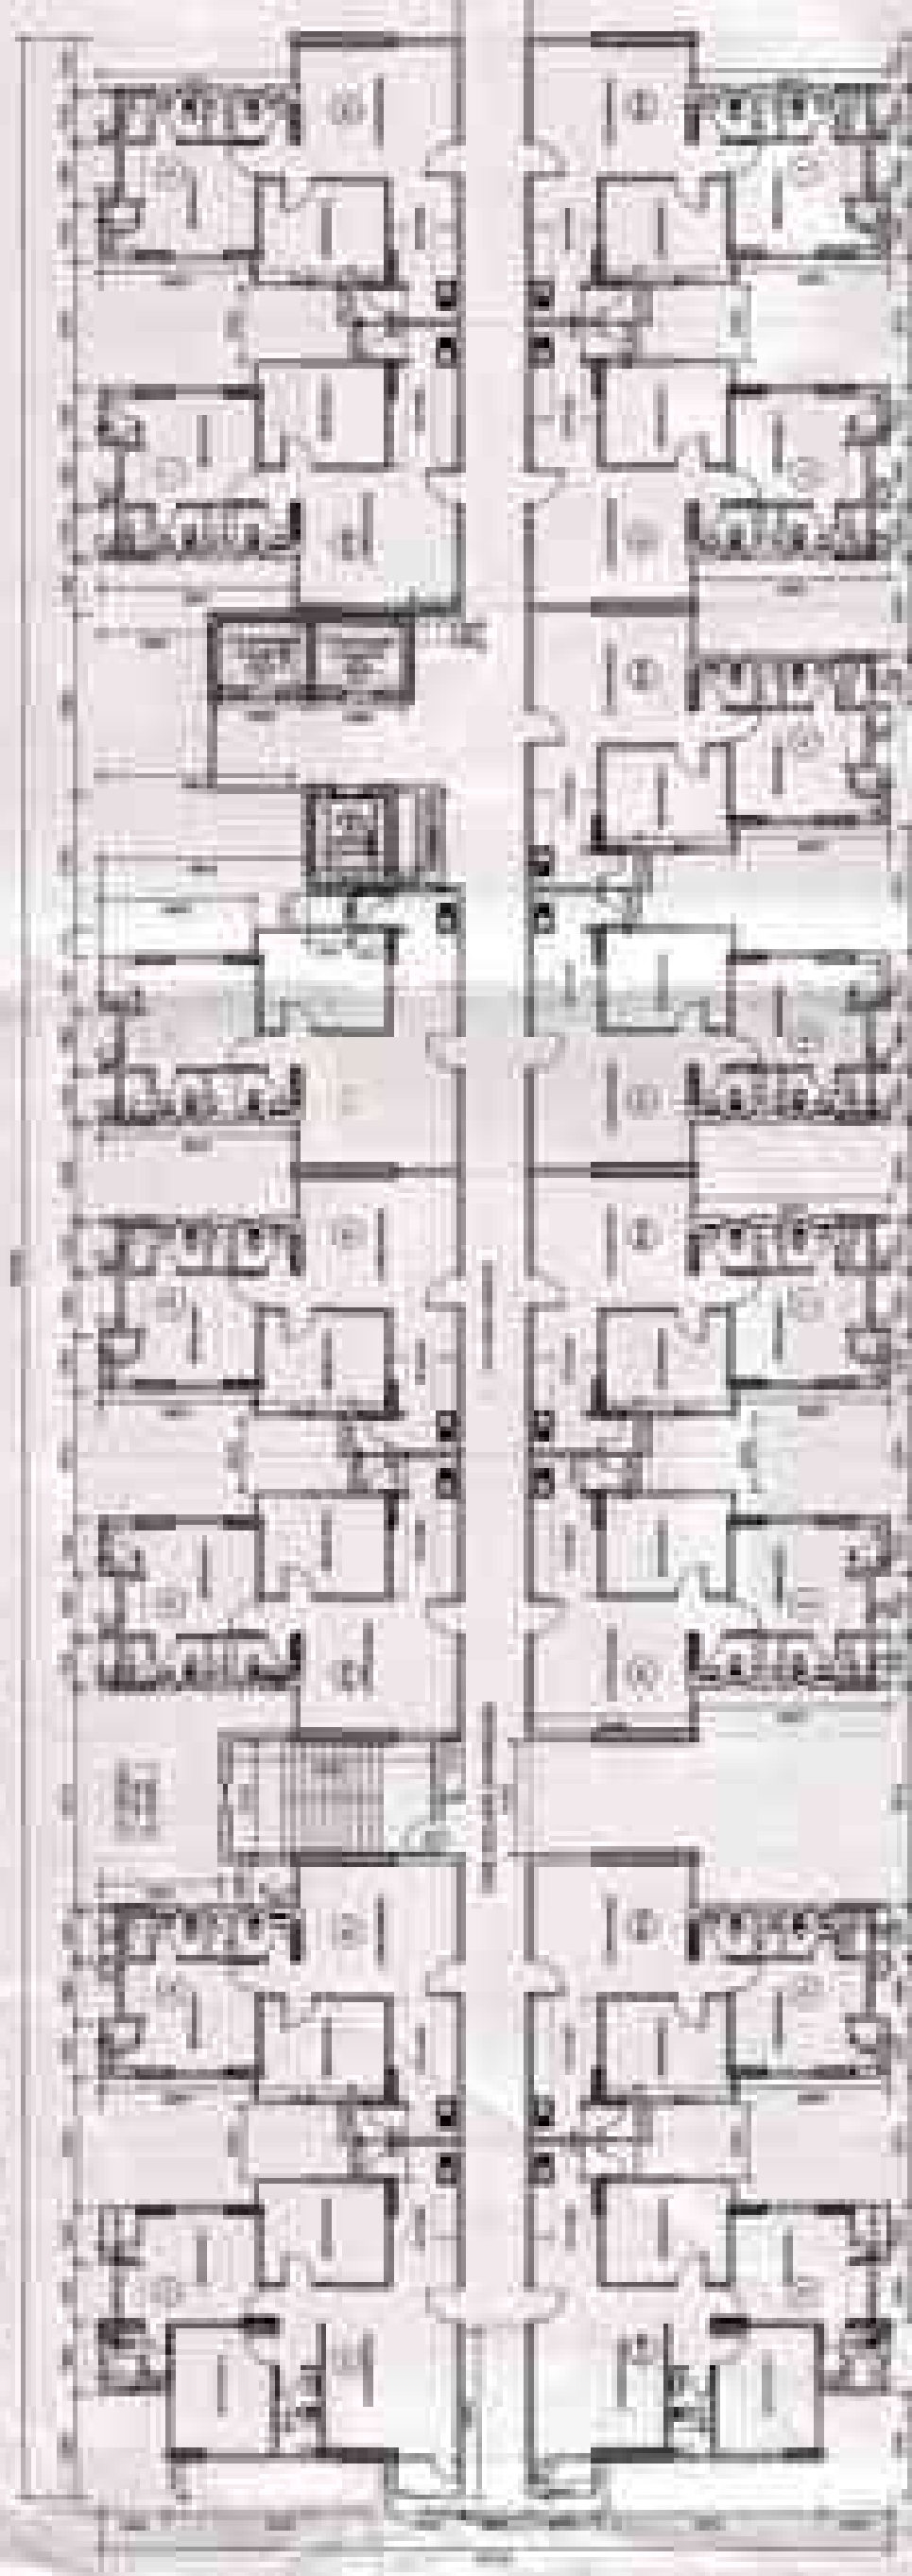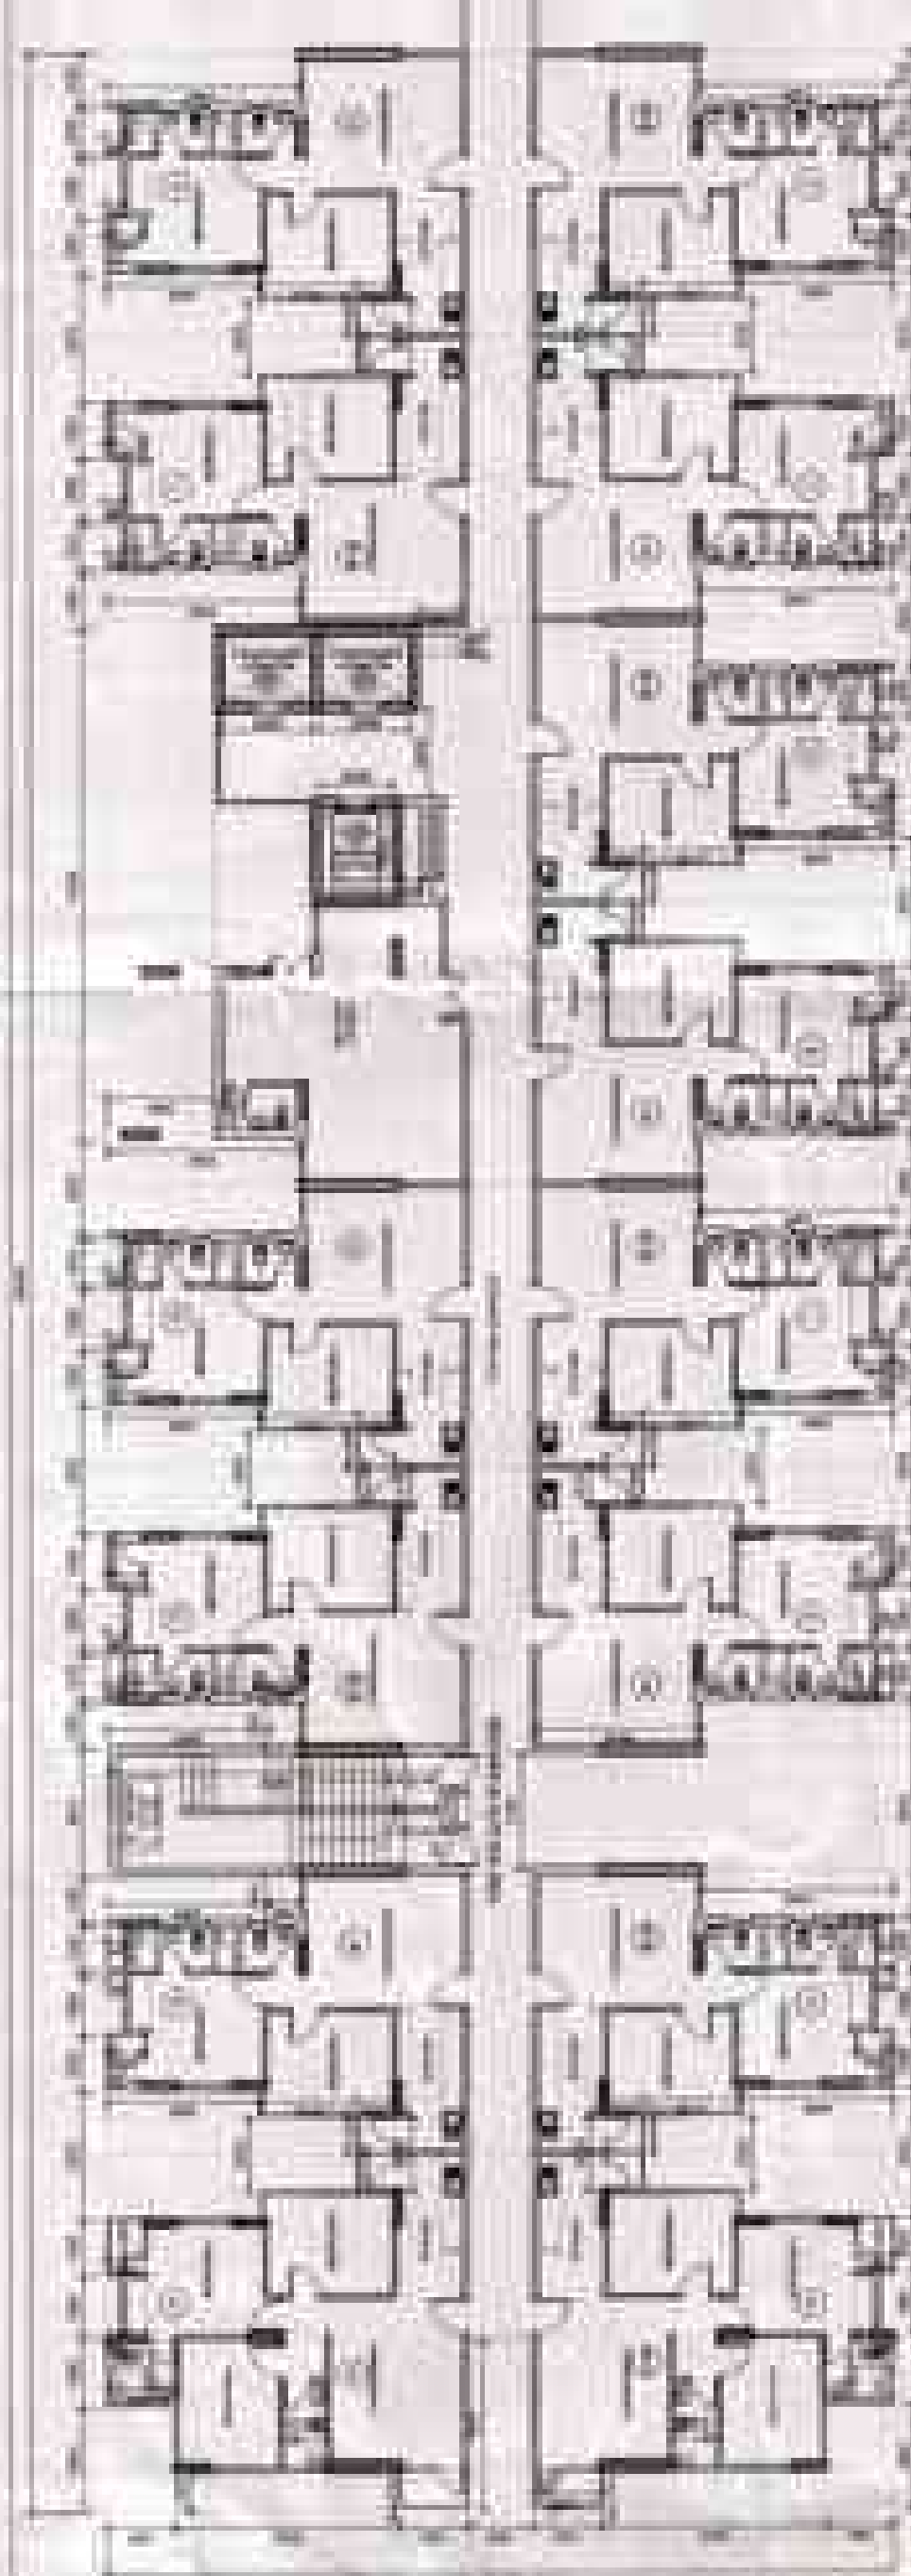


CLUSTER 2

[illegible]


1000



PLAN AT LEVEL 1 (GROUND FLOOR)
TOTAL NO. OF UNITS = 23

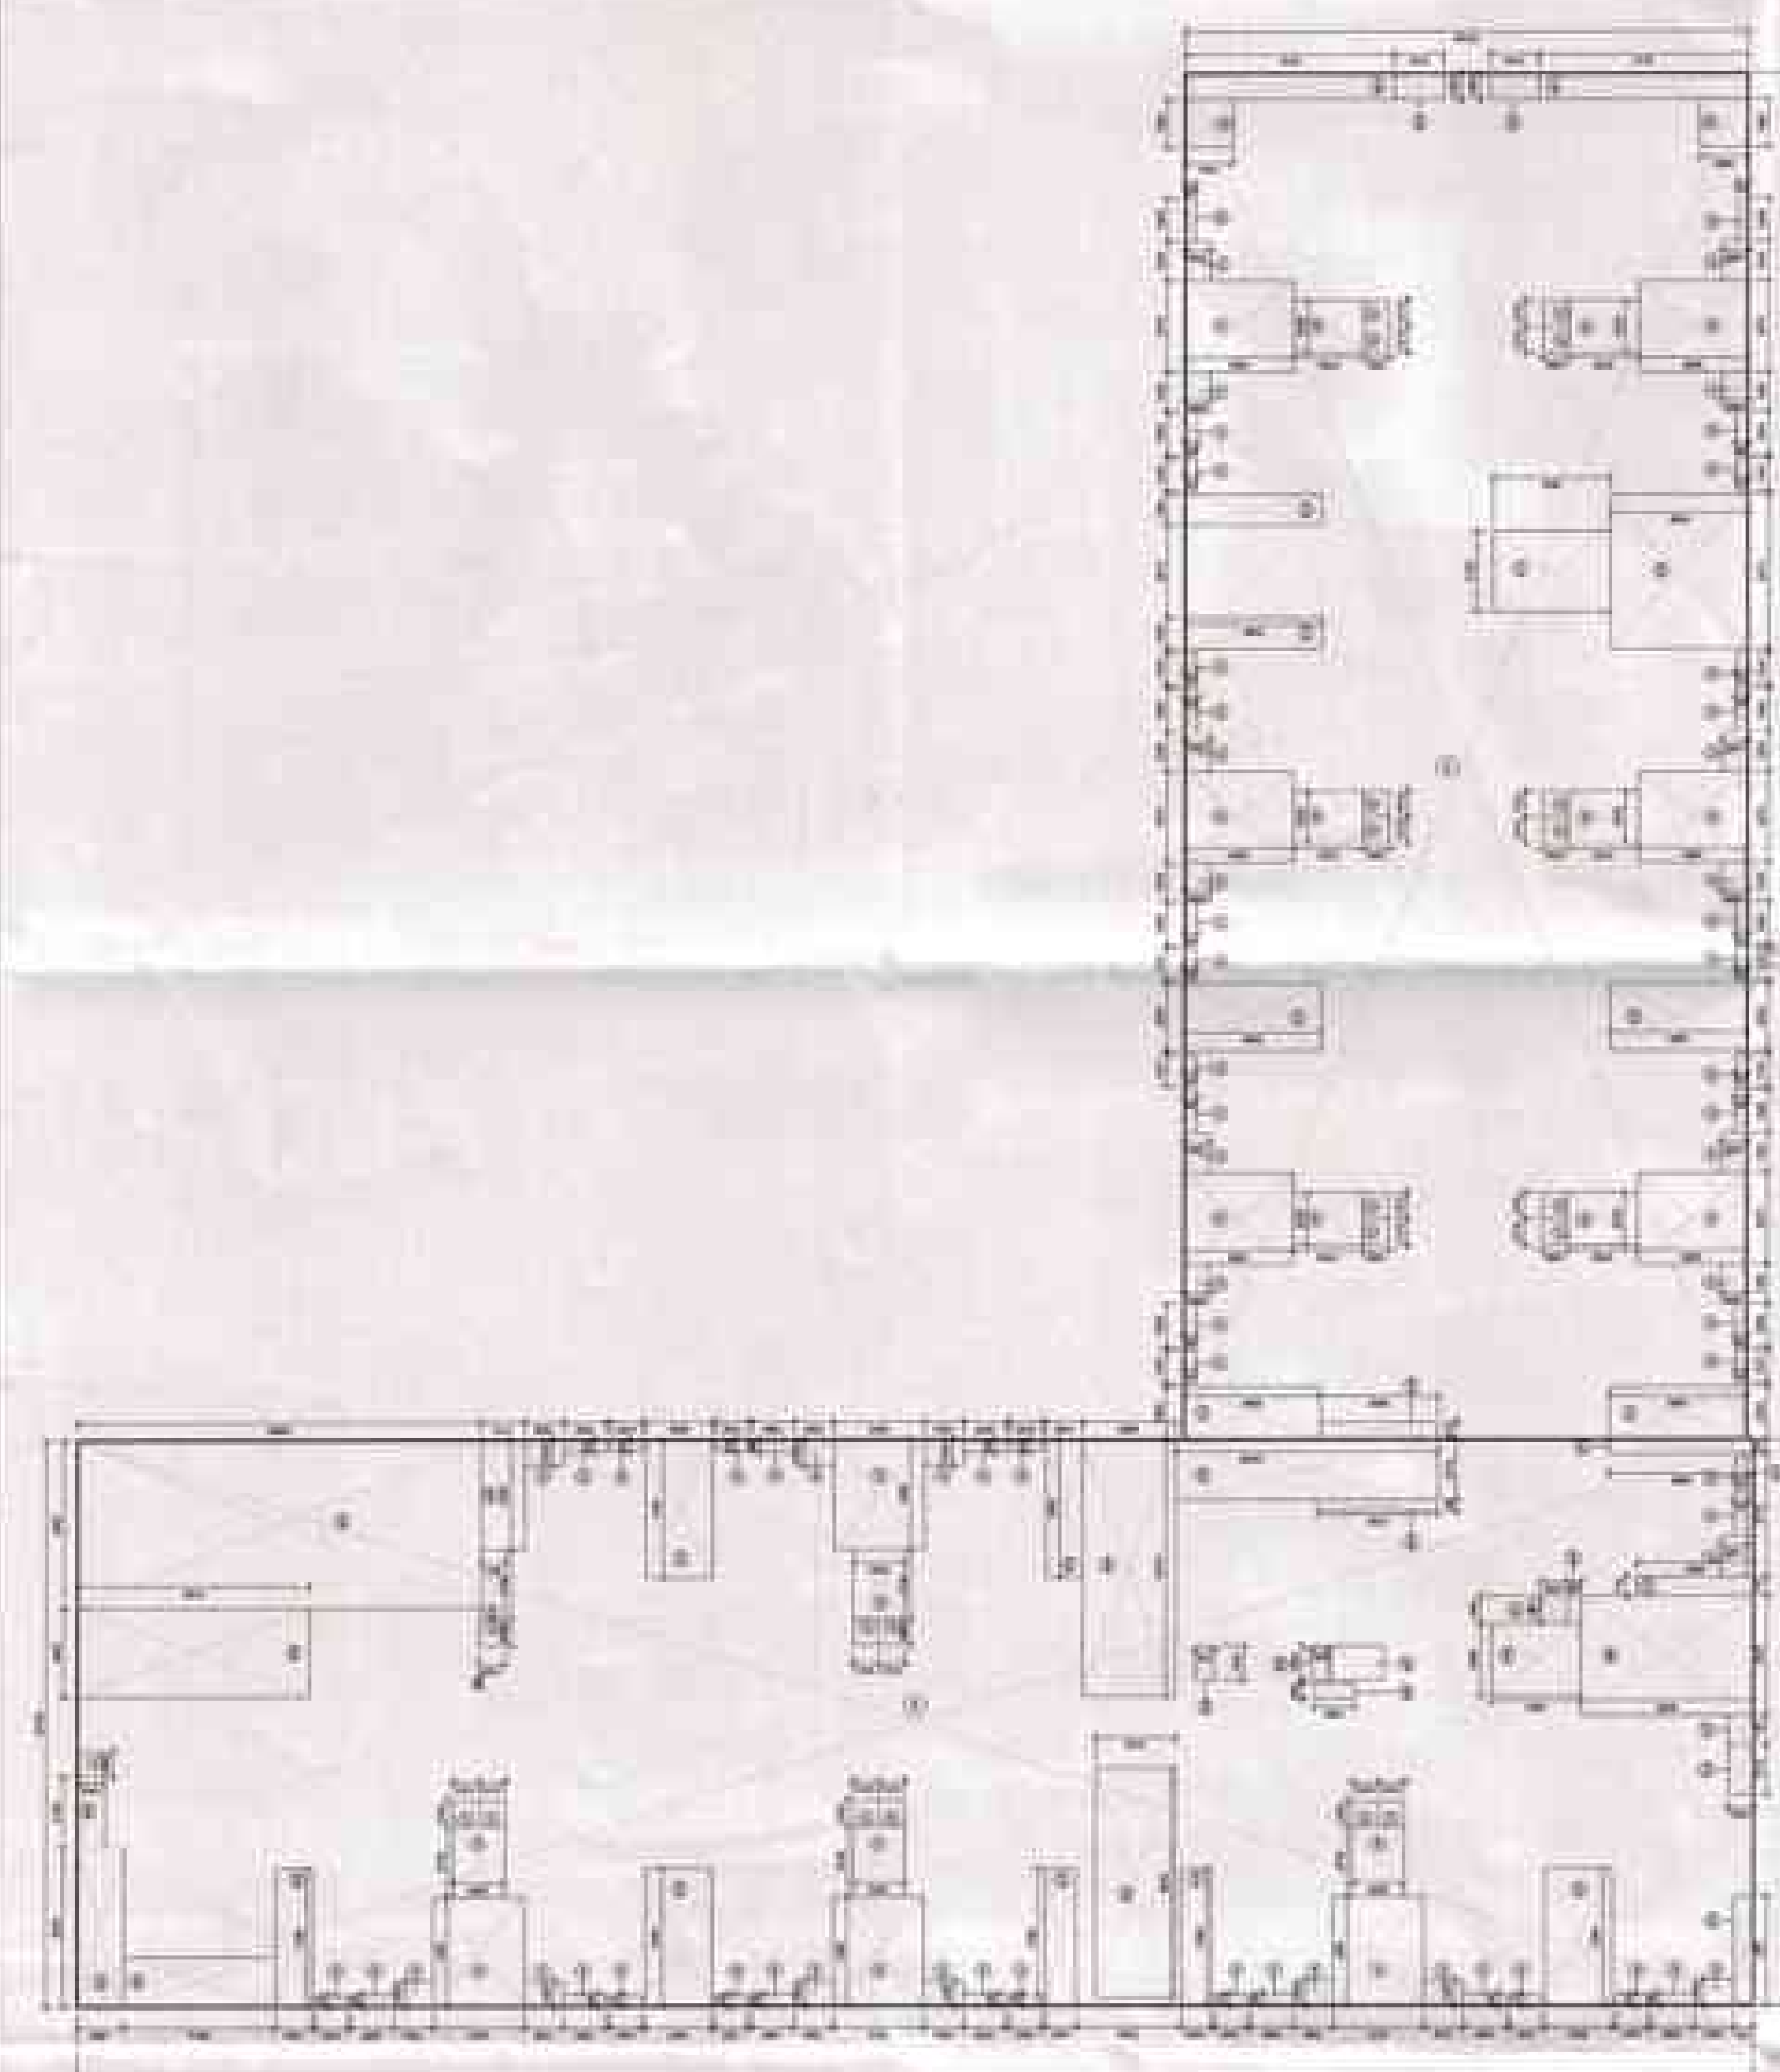


AREA DIAGRAM (LEVEL 1)

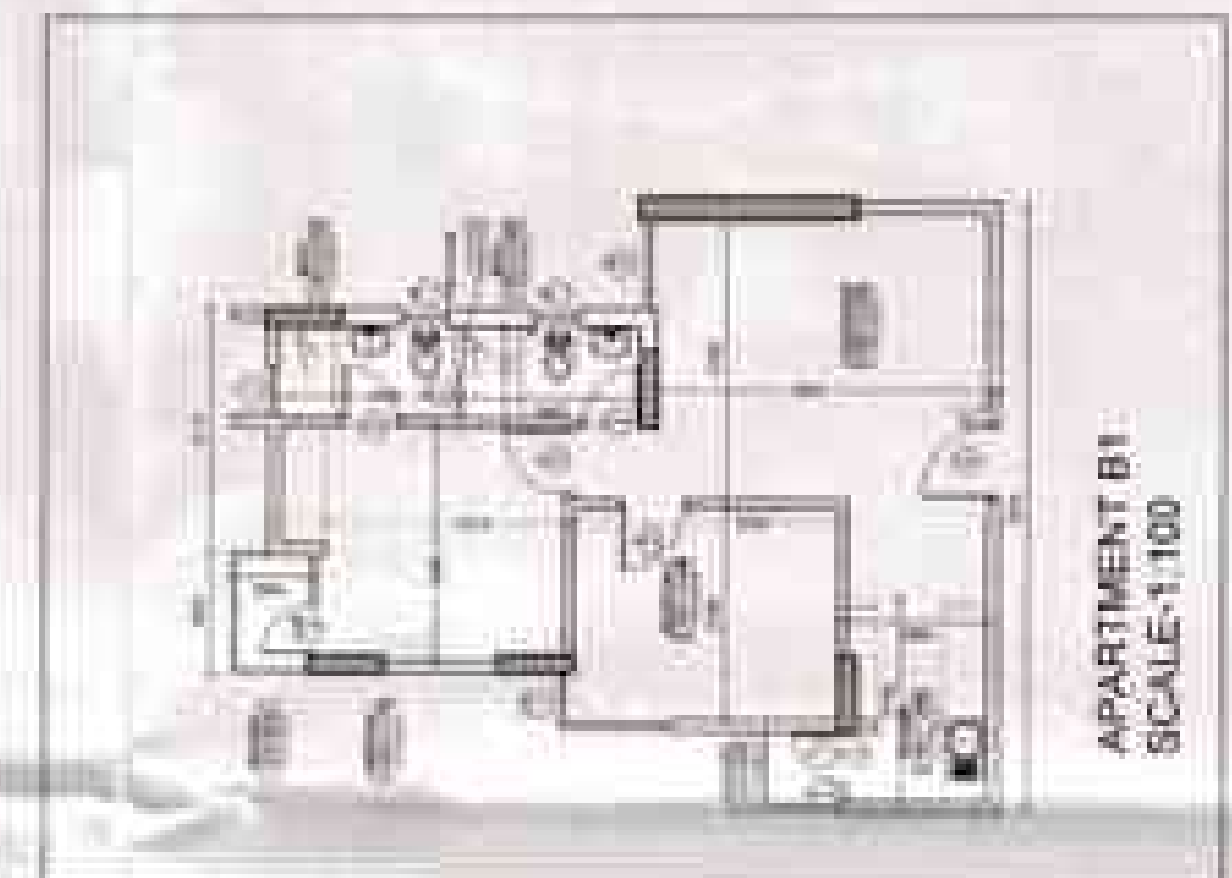


APARTMENT B1
SCALE: 1:100




APARTMENT C1
SCALE: 1:100

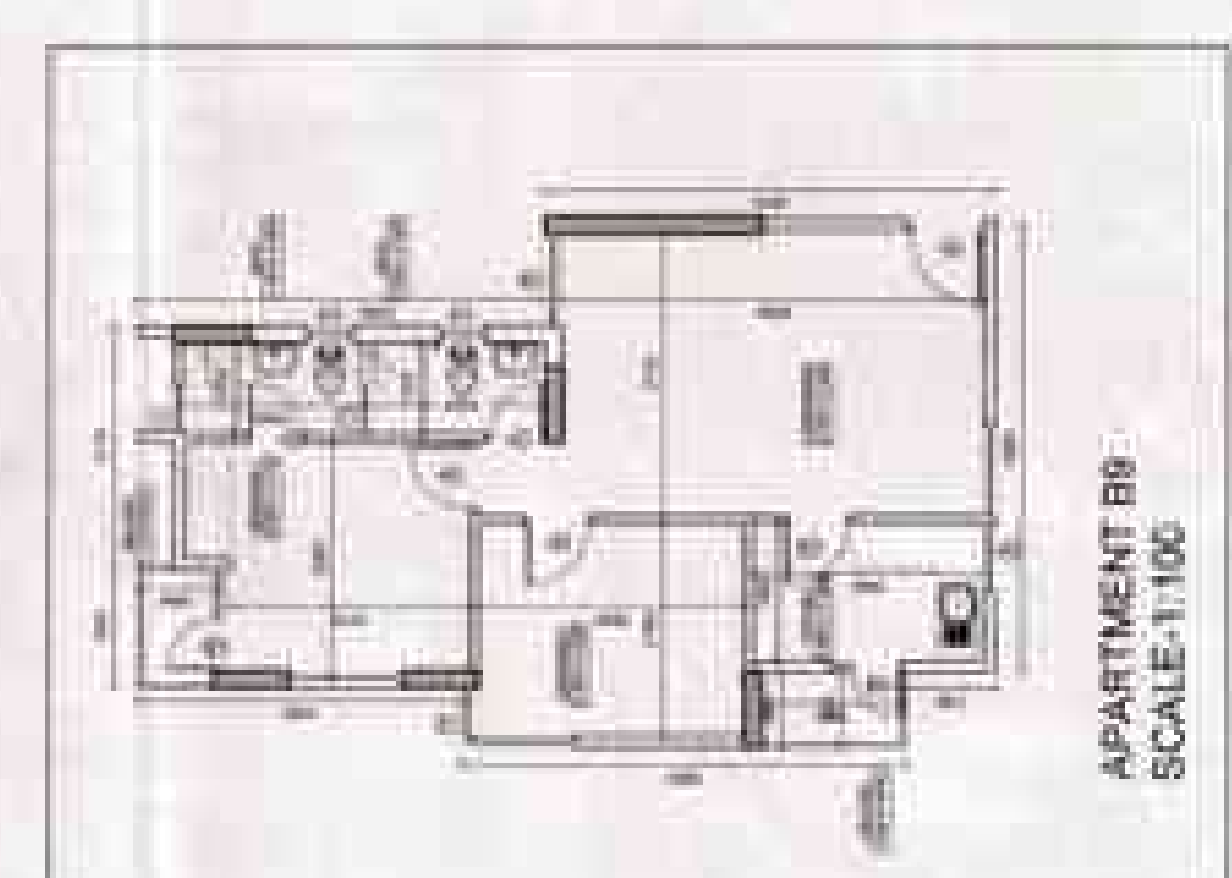

APARTMENT B9
SCALE: 1:100

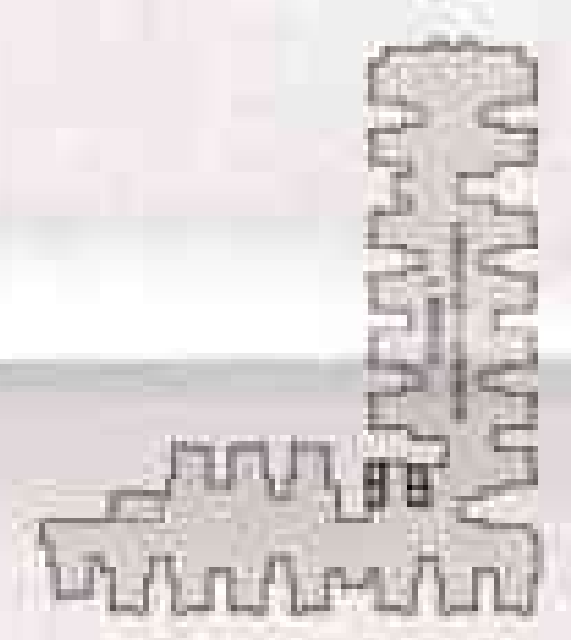

CLUSTER 3 PLAN

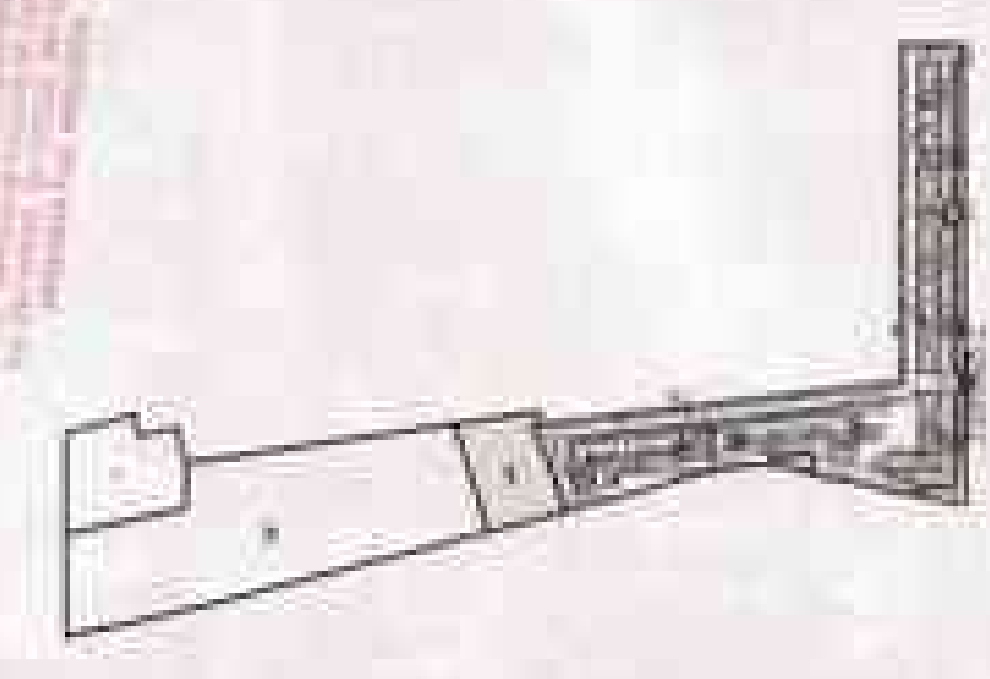

KEY PLAN



NOTES:
1. All dimensions are in meters and millimeters.
2. All measurements are to be taken as per the drawings.
3. All materials to be used as per the specifications.
4. All work to be done as per the drawings.
5. All work to be done as per the drawings.

UPPAL CHANDRA
HITECH
DEVELOPERS
PVT. LTD.



JSA
ASSOCIATES

ARCHITECTS

CONSULTANTS

DESIGN STUDIO


APARTMENT B1
APARTMENT C1
APARTMENT B9

CLUSTER 3 PLAN

KEY PLAN

WA M


A 106

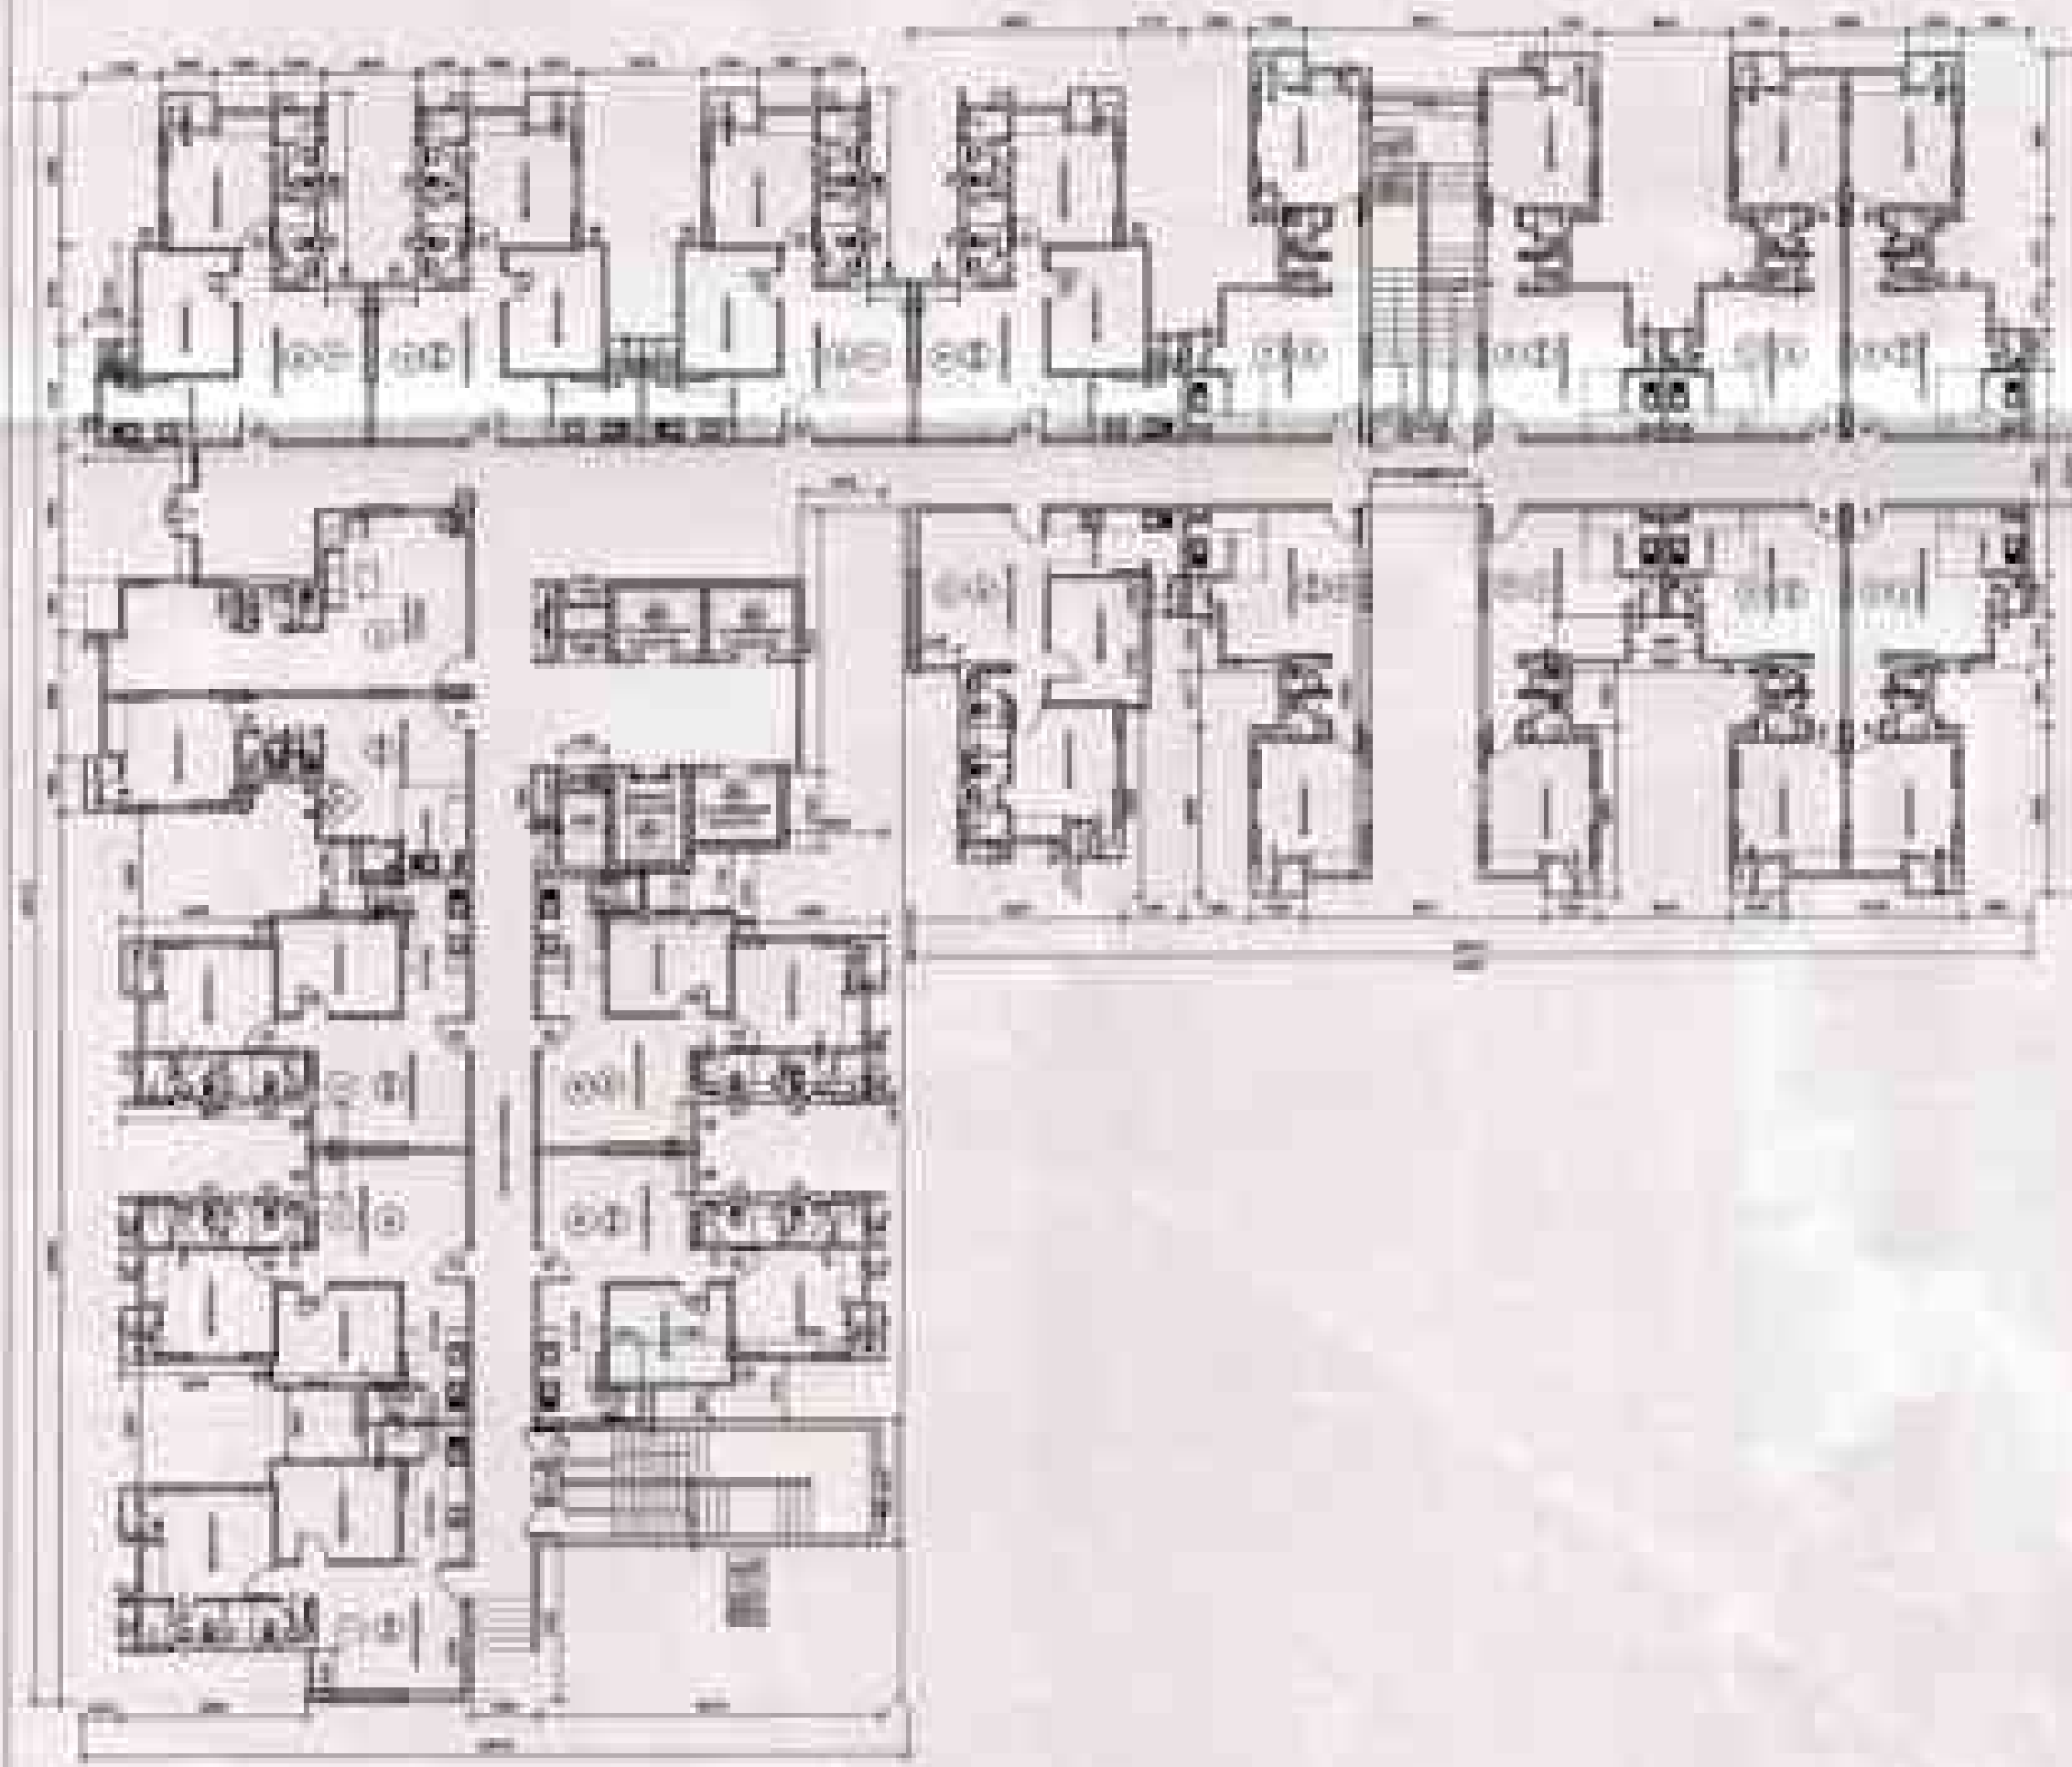


PLAN AT LEVEL 1
(GROUND FLOOR)
TOTAL NUMBER OF
UNITS: 1 X 19 = 19 UNITS



PLAN AT LEVEL 2-15
(TYPICAL FLOOR)
TOTAL NUMBER OF UNITS:
20 X 14 = 280 UNITS

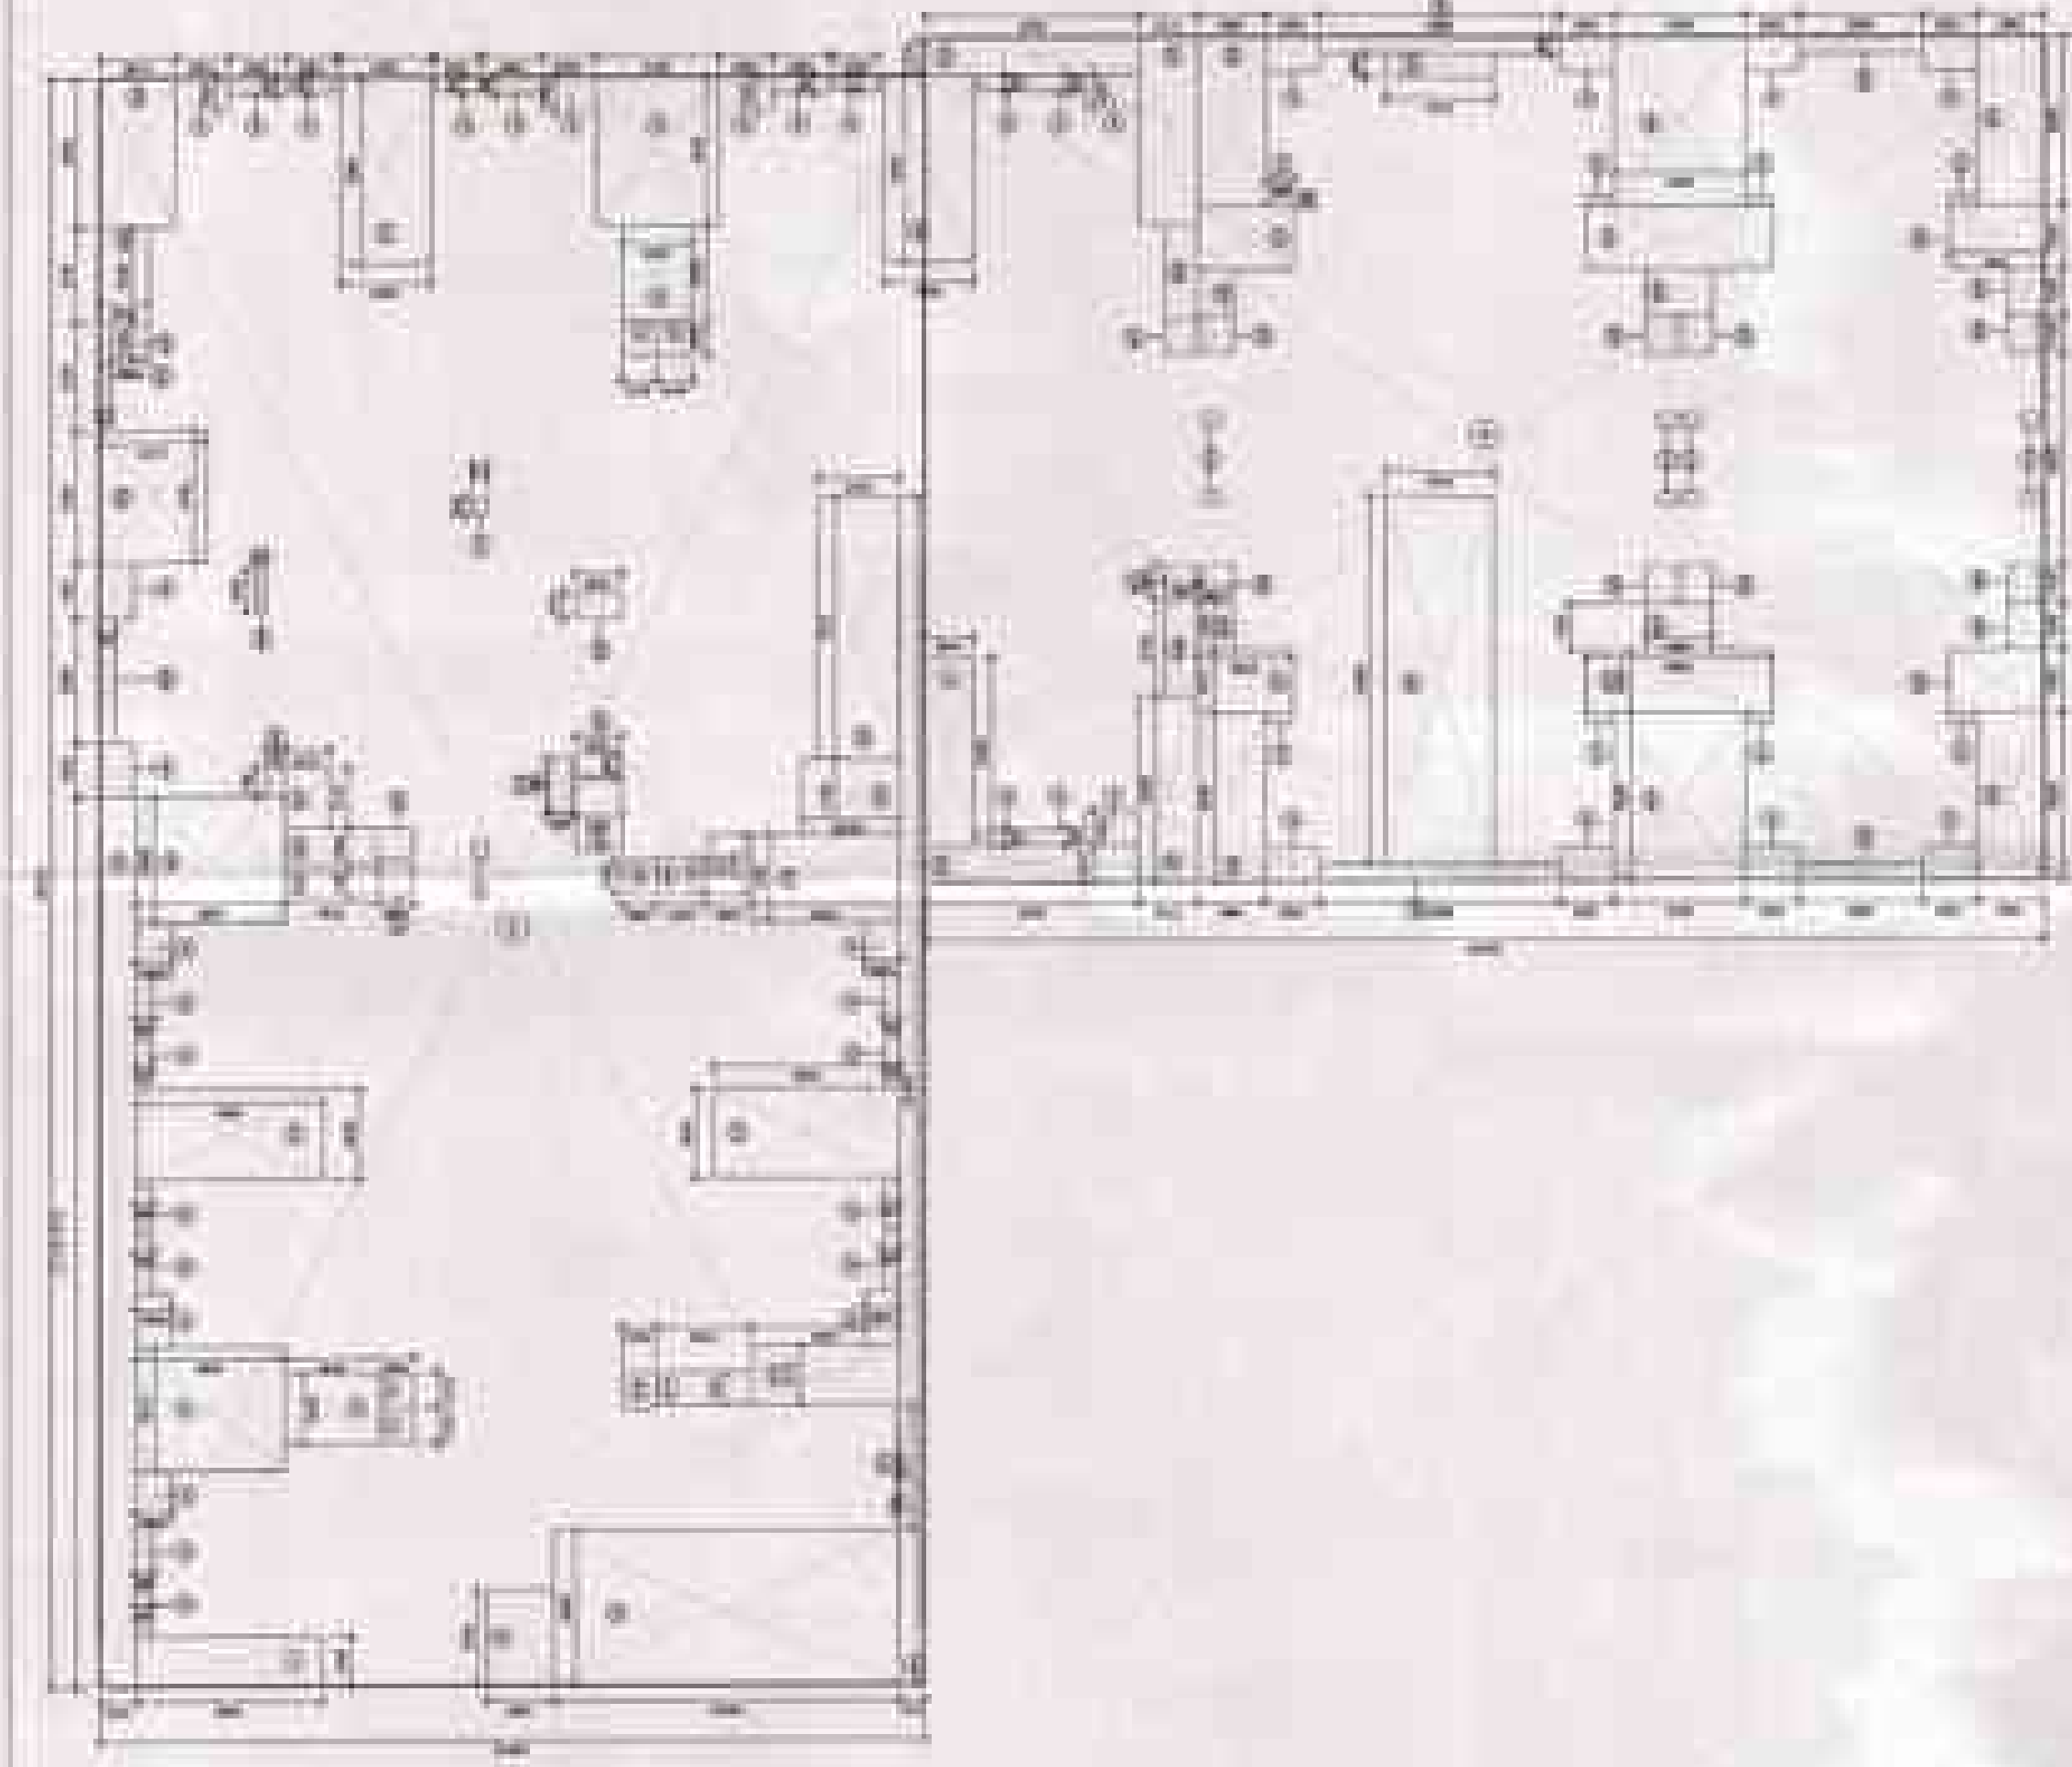


AREA CHART - LEVEL 1

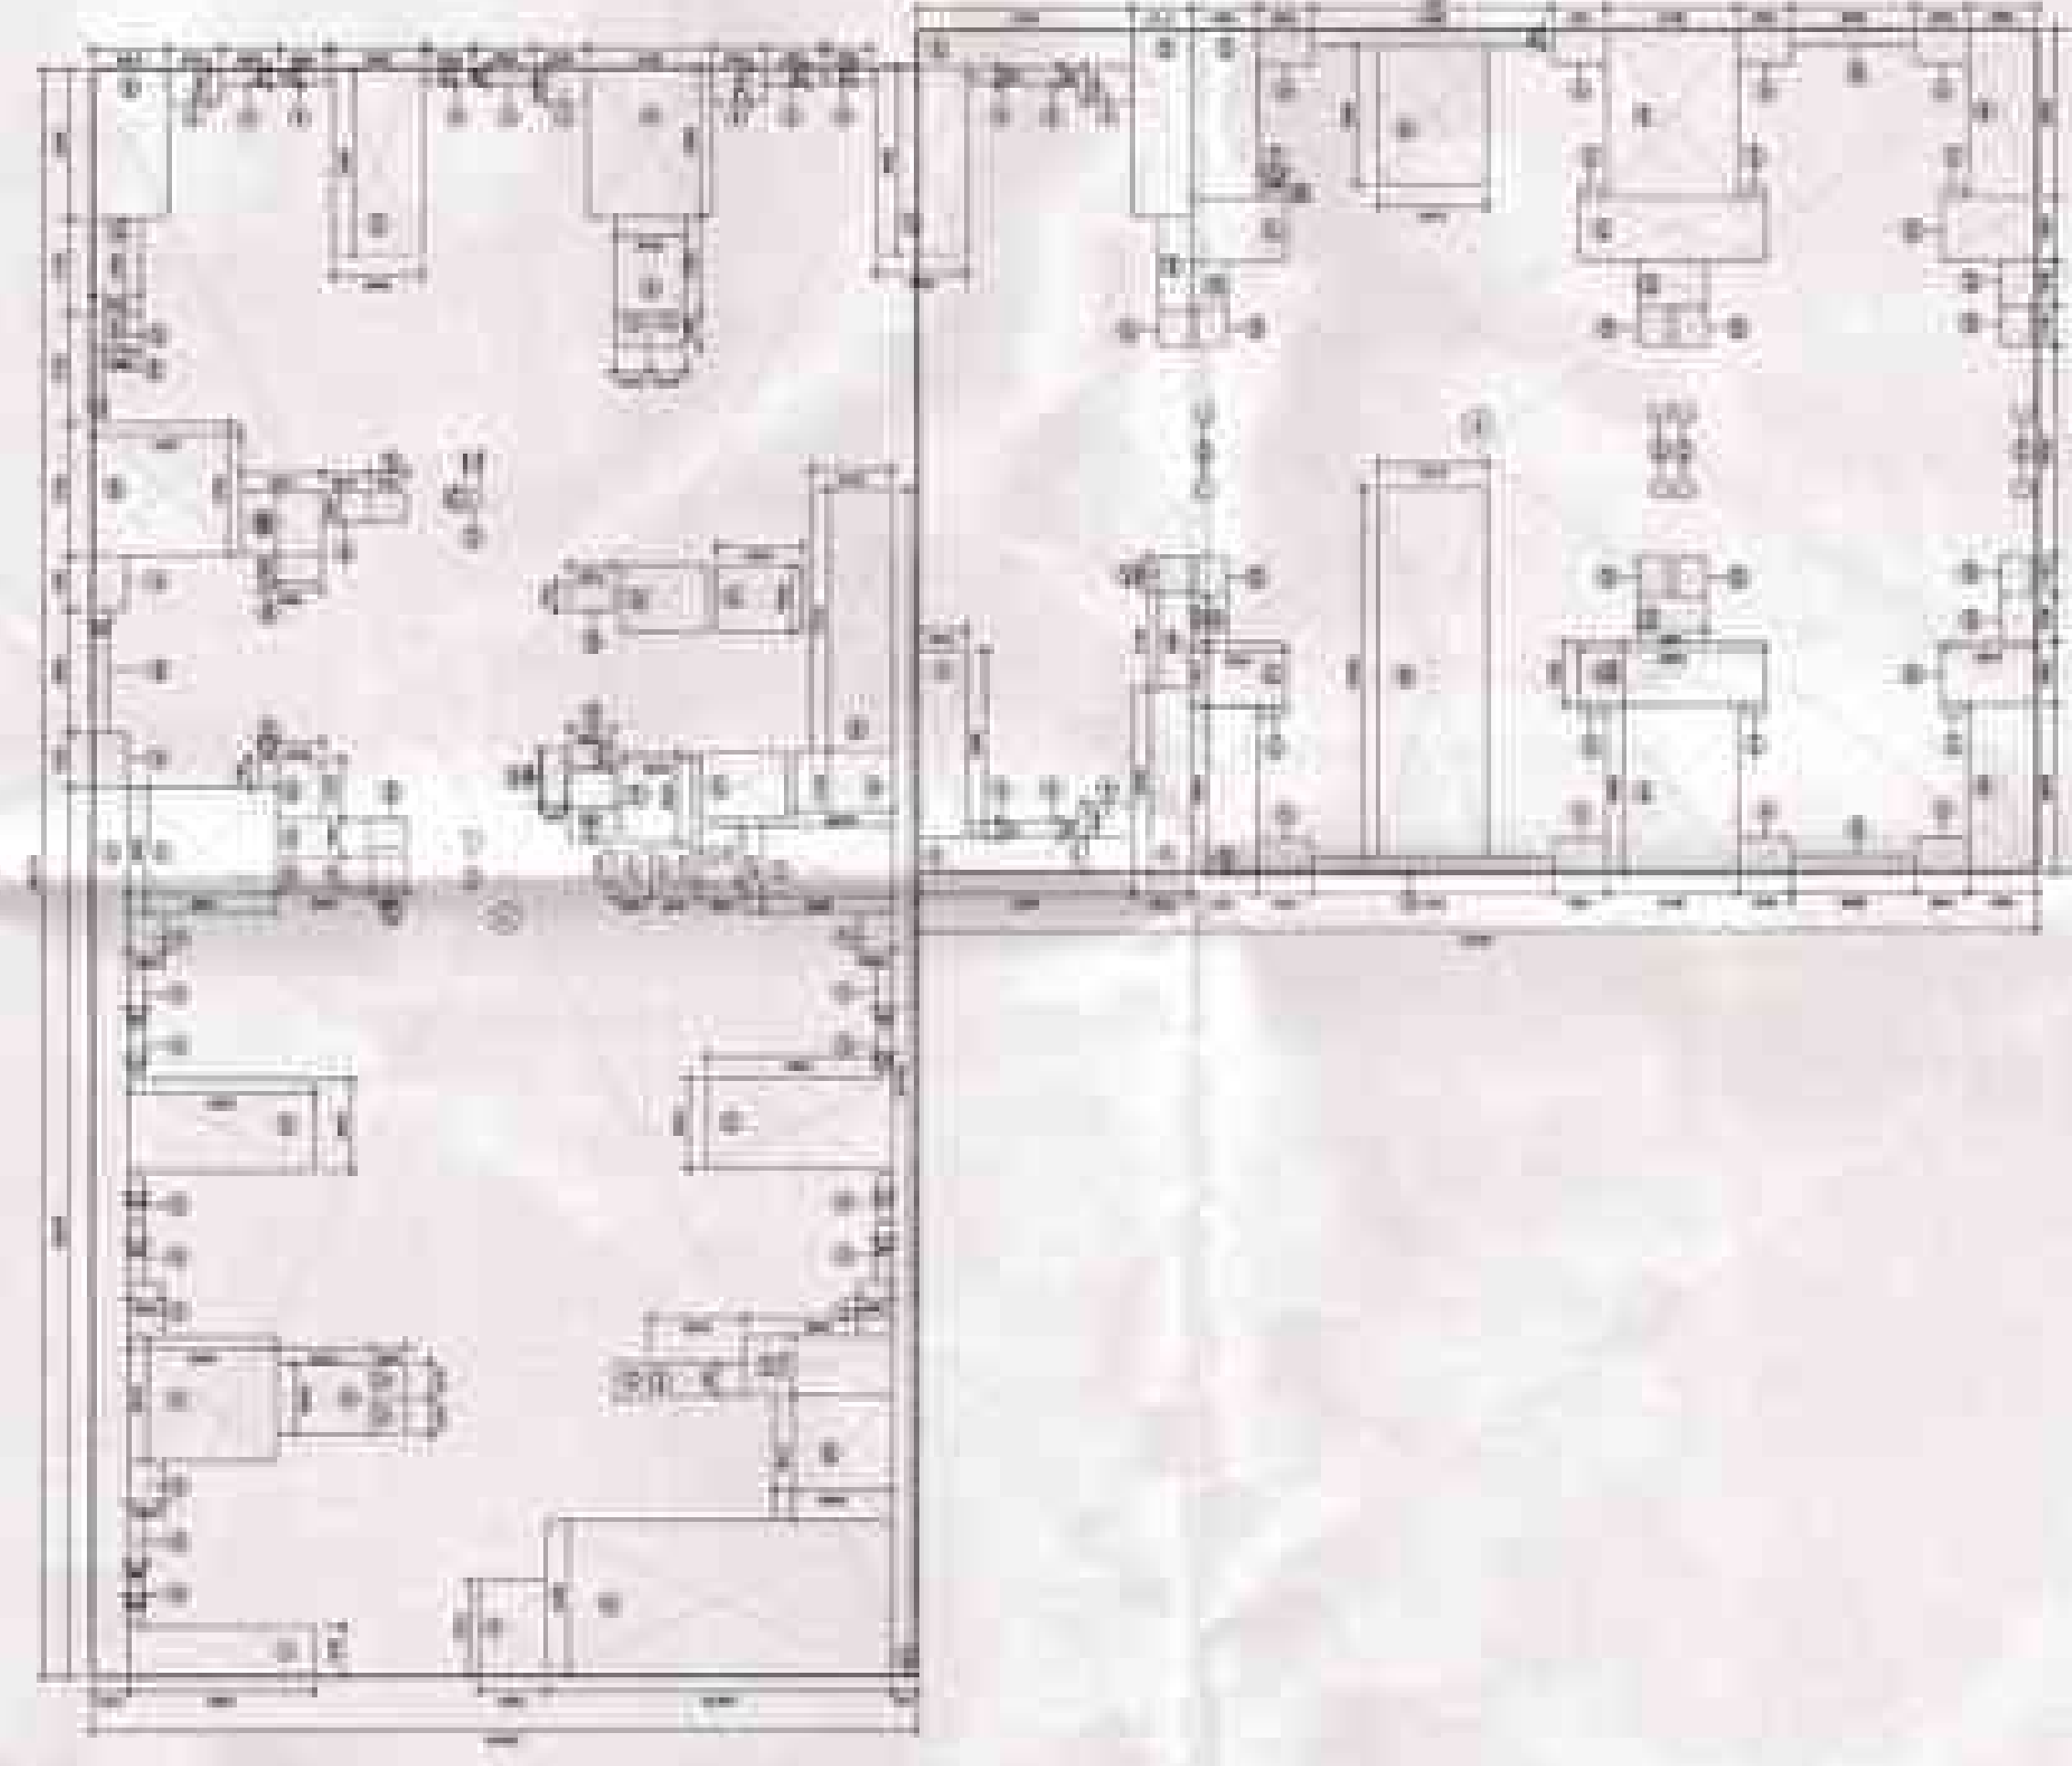


AREA CHART - LEVEL 2-15

AREA CHART FOR TOWER 1A			
UNIT TYPE	NO. OF UNITS	AREA (SQ. M)	TOTAL AREA (SQ. M)
1-BED	19	1,100.00	20,900.00
2-BED	19	1,100.00	20,900.00
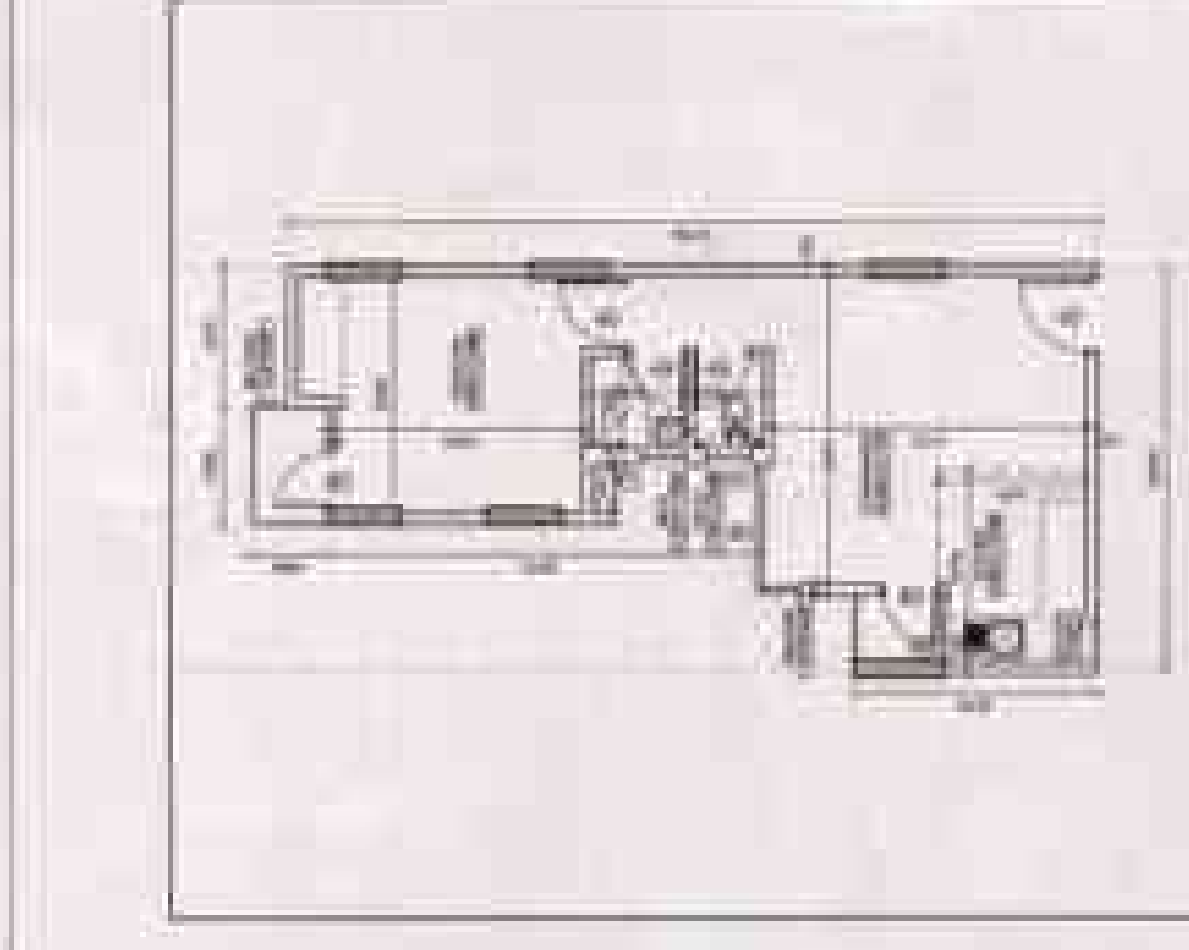

A1 APARTMENT
SCALE 1:100

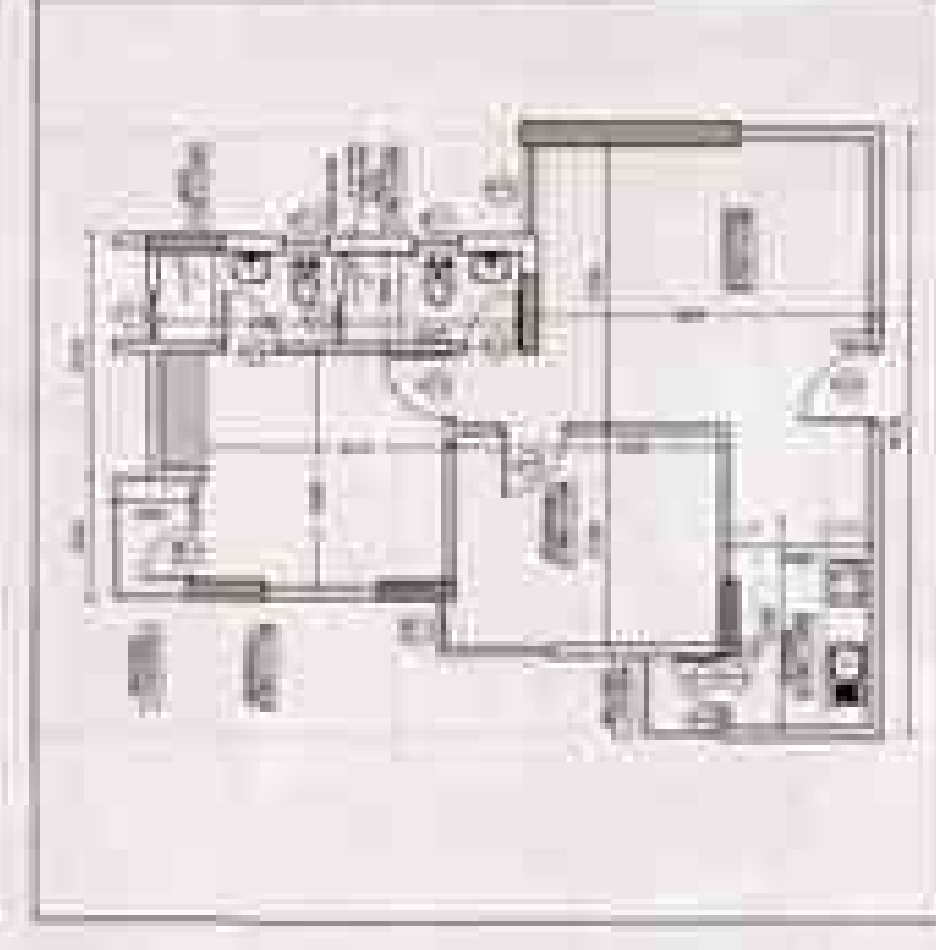

B1 APARTMENT
SCALE 1:100



NOTES

1. ALL DIMENSIONS ARE IN METERS.
2. ALL WALLS ARE 200MM THICK UNLESS SPECIFIED OTHERWISE.
3. ALL FLOORS ARE 100MM THICK CONCRETE UNLESS SPECIFIED OTHERWISE.
4. ALL ROOFS ARE 150MM THICK CONCRETE UNLESS SPECIFIED OTHERWISE.
5. ALL STAIRS ARE 1000MM WIDE UNLESS SPECIFIED OTHERWISE.
6. ALL LIFT SHAFTS ARE 1000MM WIDE UNLESS SPECIFIED OTHERWISE.
7. ALL SERVICE AREAS ARE 1000MM WIDE UNLESS SPECIFIED OTHERWISE.
8. ALL CORRIDORS ARE 1000MM WIDE UNLESS SPECIFIED OTHERWISE.
9. ALL ENTRANCES ARE 1000MM WIDE UNLESS SPECIFIED OTHERWISE.
10. ALL EXITS ARE 1000MM WIDE UNLESS SPECIFIED OTHERWISE.
11. ALL WINDOWS ARE 1200MM WIDE UNLESS SPECIFIED OTHERWISE.
12. ALL DOORS ARE 900MM WIDE UNLESS SPECIFIED OTHERWISE.
13. ALL STAIRS ARE 1000MM WIDE UNLESS SPECIFIED OTHERWISE.
14. ALL LIFT SHAFTS ARE 1000MM WIDE UNLESS SPECIFIED OTHERWISE.
15. ALL SERVICE AREAS ARE 1000MM WIDE UNLESS SPECIFIED OTHERWISE.
16. ALL CORRIDORS ARE 1000MM WIDE UNLESS SPECIFIED OTHERWISE.
17. ALL ENTRANCES ARE 1000MM WIDE UNLESS SPECIFIED OTHERWISE.
18. ALL EXITS ARE 1000MM WIDE UNLESS SPECIFIED OTHERWISE.
19. ALL WINDOWS ARE 1200MM WIDE UNLESS SPECIFIED OTHERWISE.
20. ALL DOORS ARE 900MM WIDE UNLESS SPECIFIED OTHERWISE.

UPPAL CHADHA
HI-TECH
DEVELOPERS
PVT. LTD.



JSA
JAYARAM SANKAR ASSOCIATES

MEHRO
CONSULTANTS

AROSTLE
DESIGN STUDIO

GROUP HOMES
DREAM HOMES


TOWER 1A - LEVEL 1 & 2-15

WA M


A 108

KEY PLAN


CLUSTER 4 PLAN

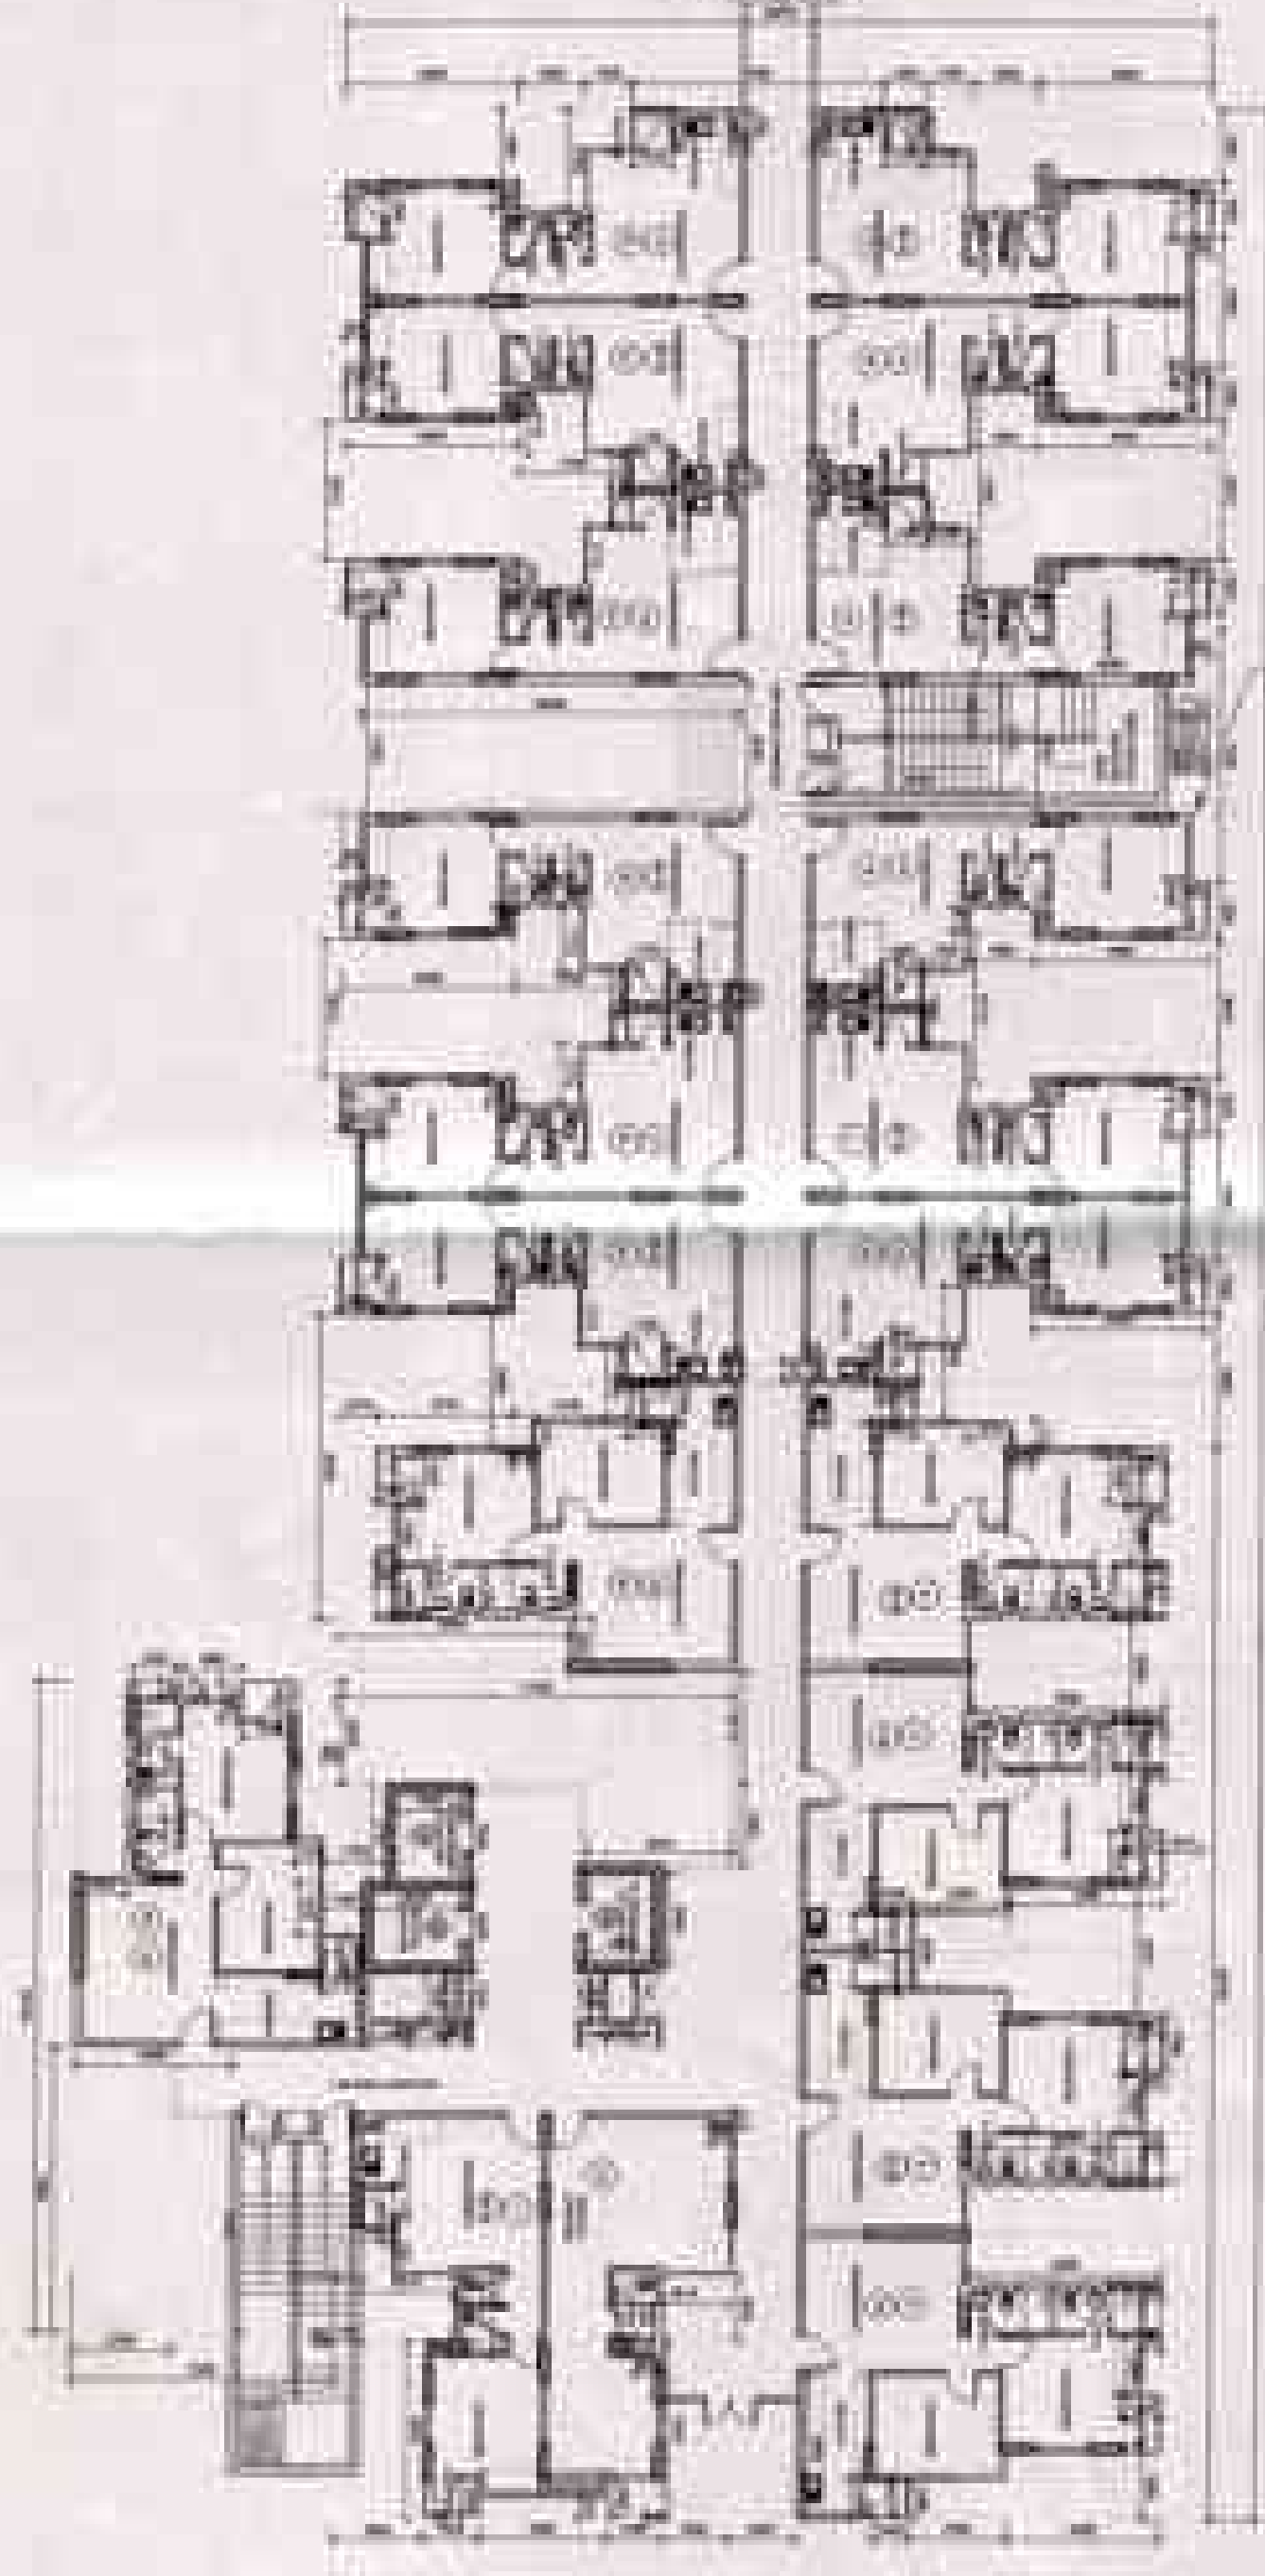


PLAN AT LEVEL 1 (GROUND FLOOR)
TOTAL NUMBER OF UNITS: 1 X 19 = 19 UNITS

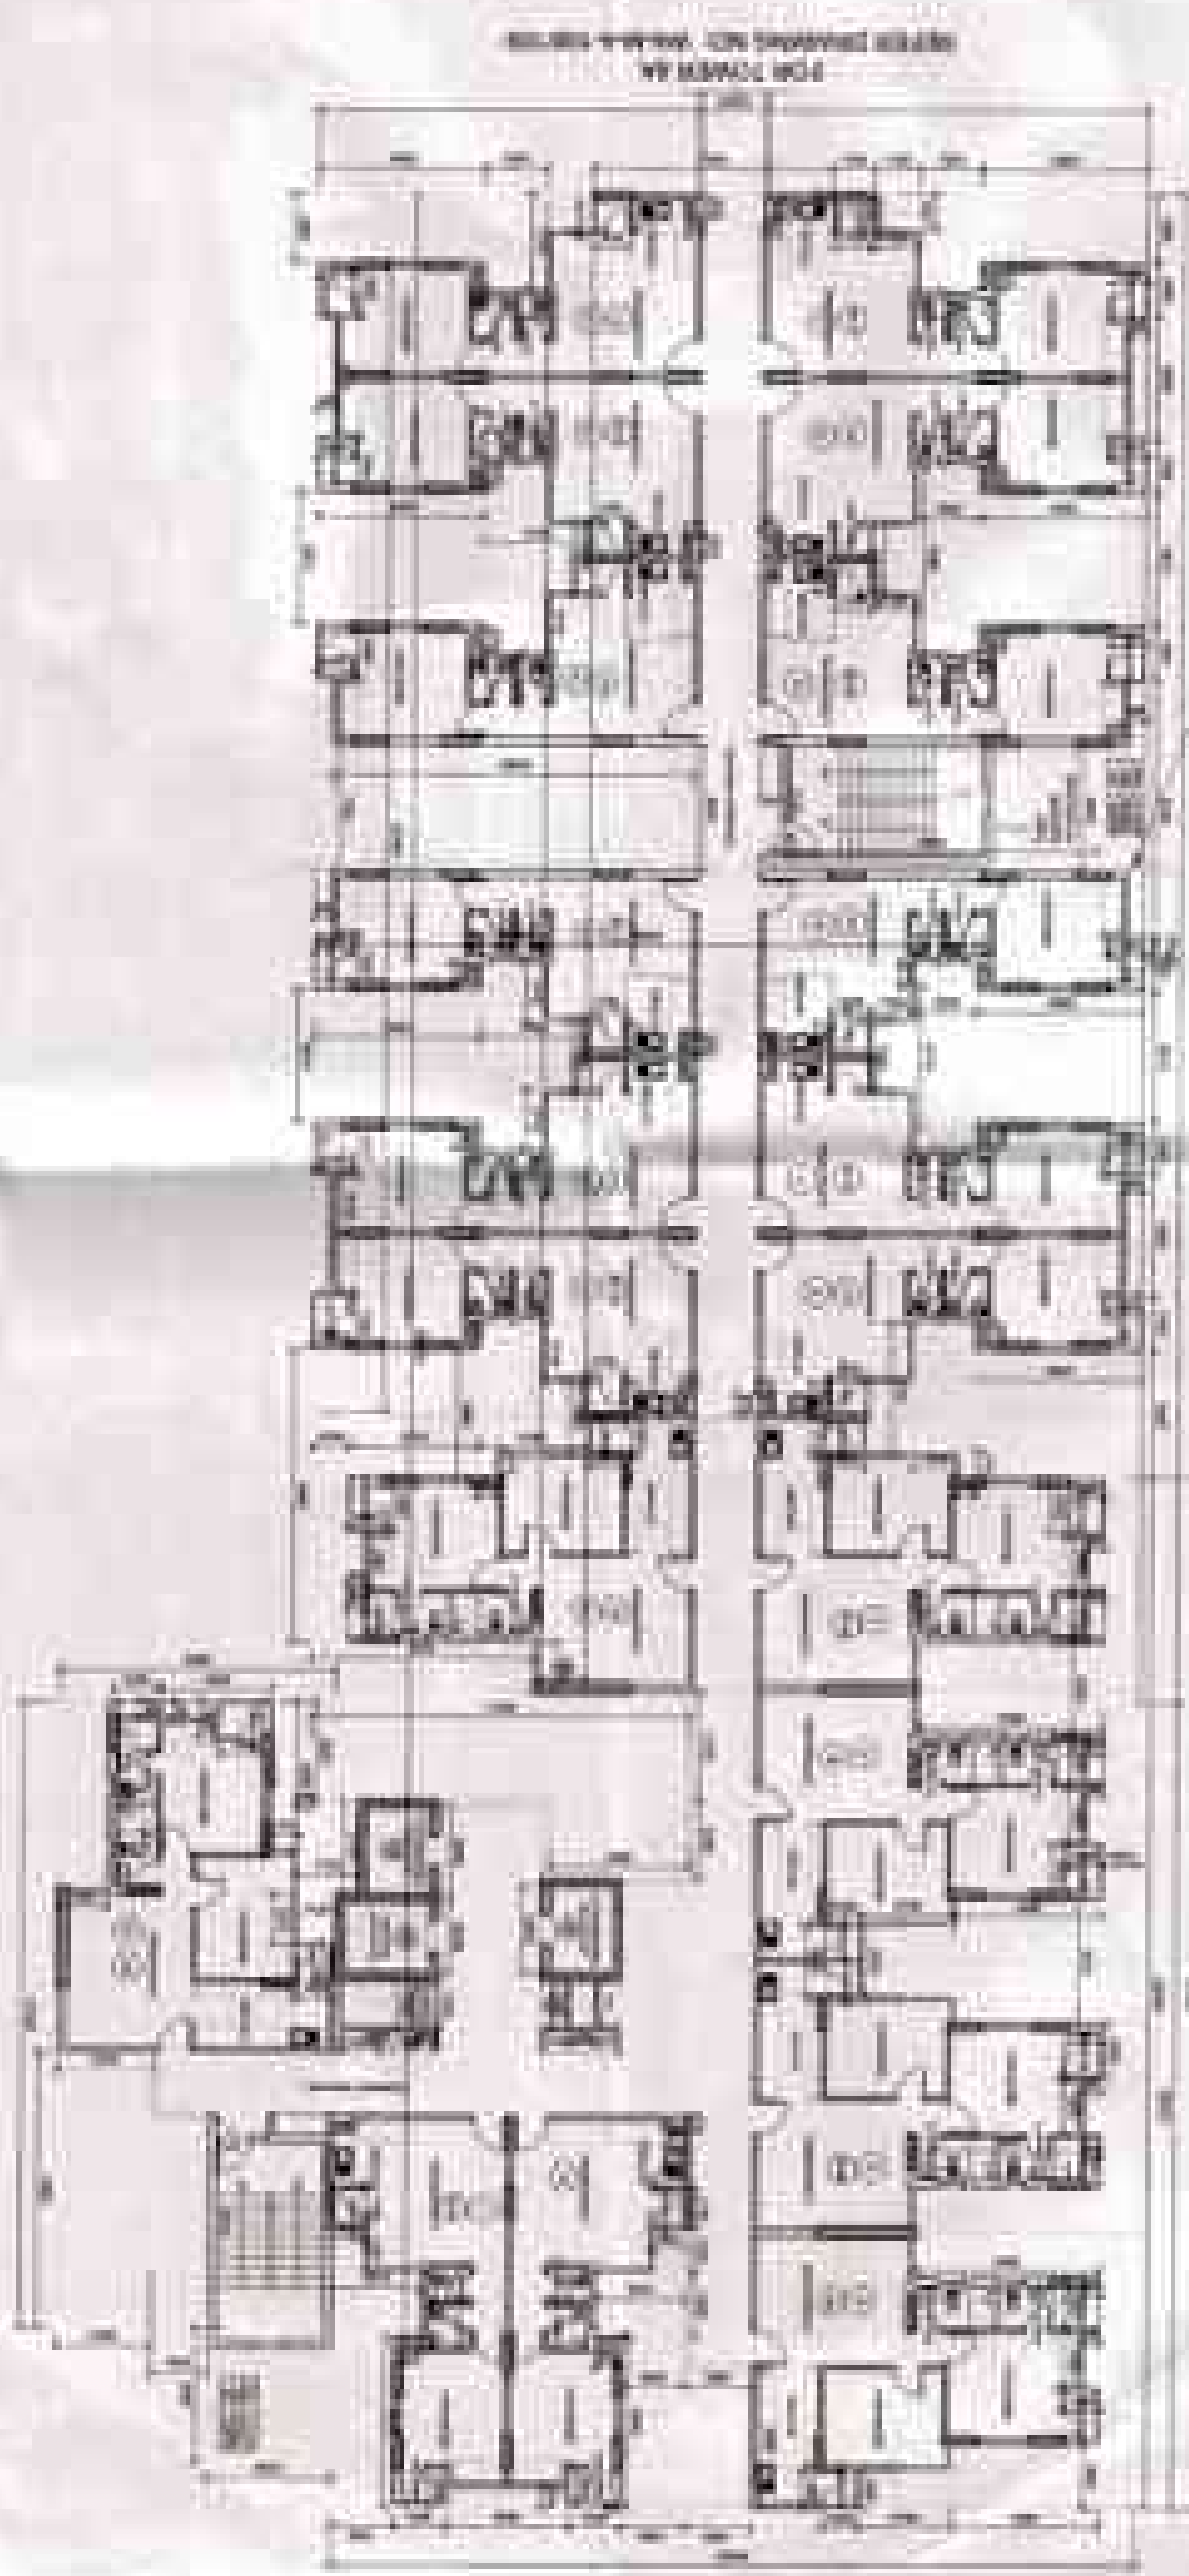


PLAN AT LEVEL 2-15 (TYPICAL FLOOR)
TOTAL NUMBER OF UNITS: 20 X 14 = 280 UNITS

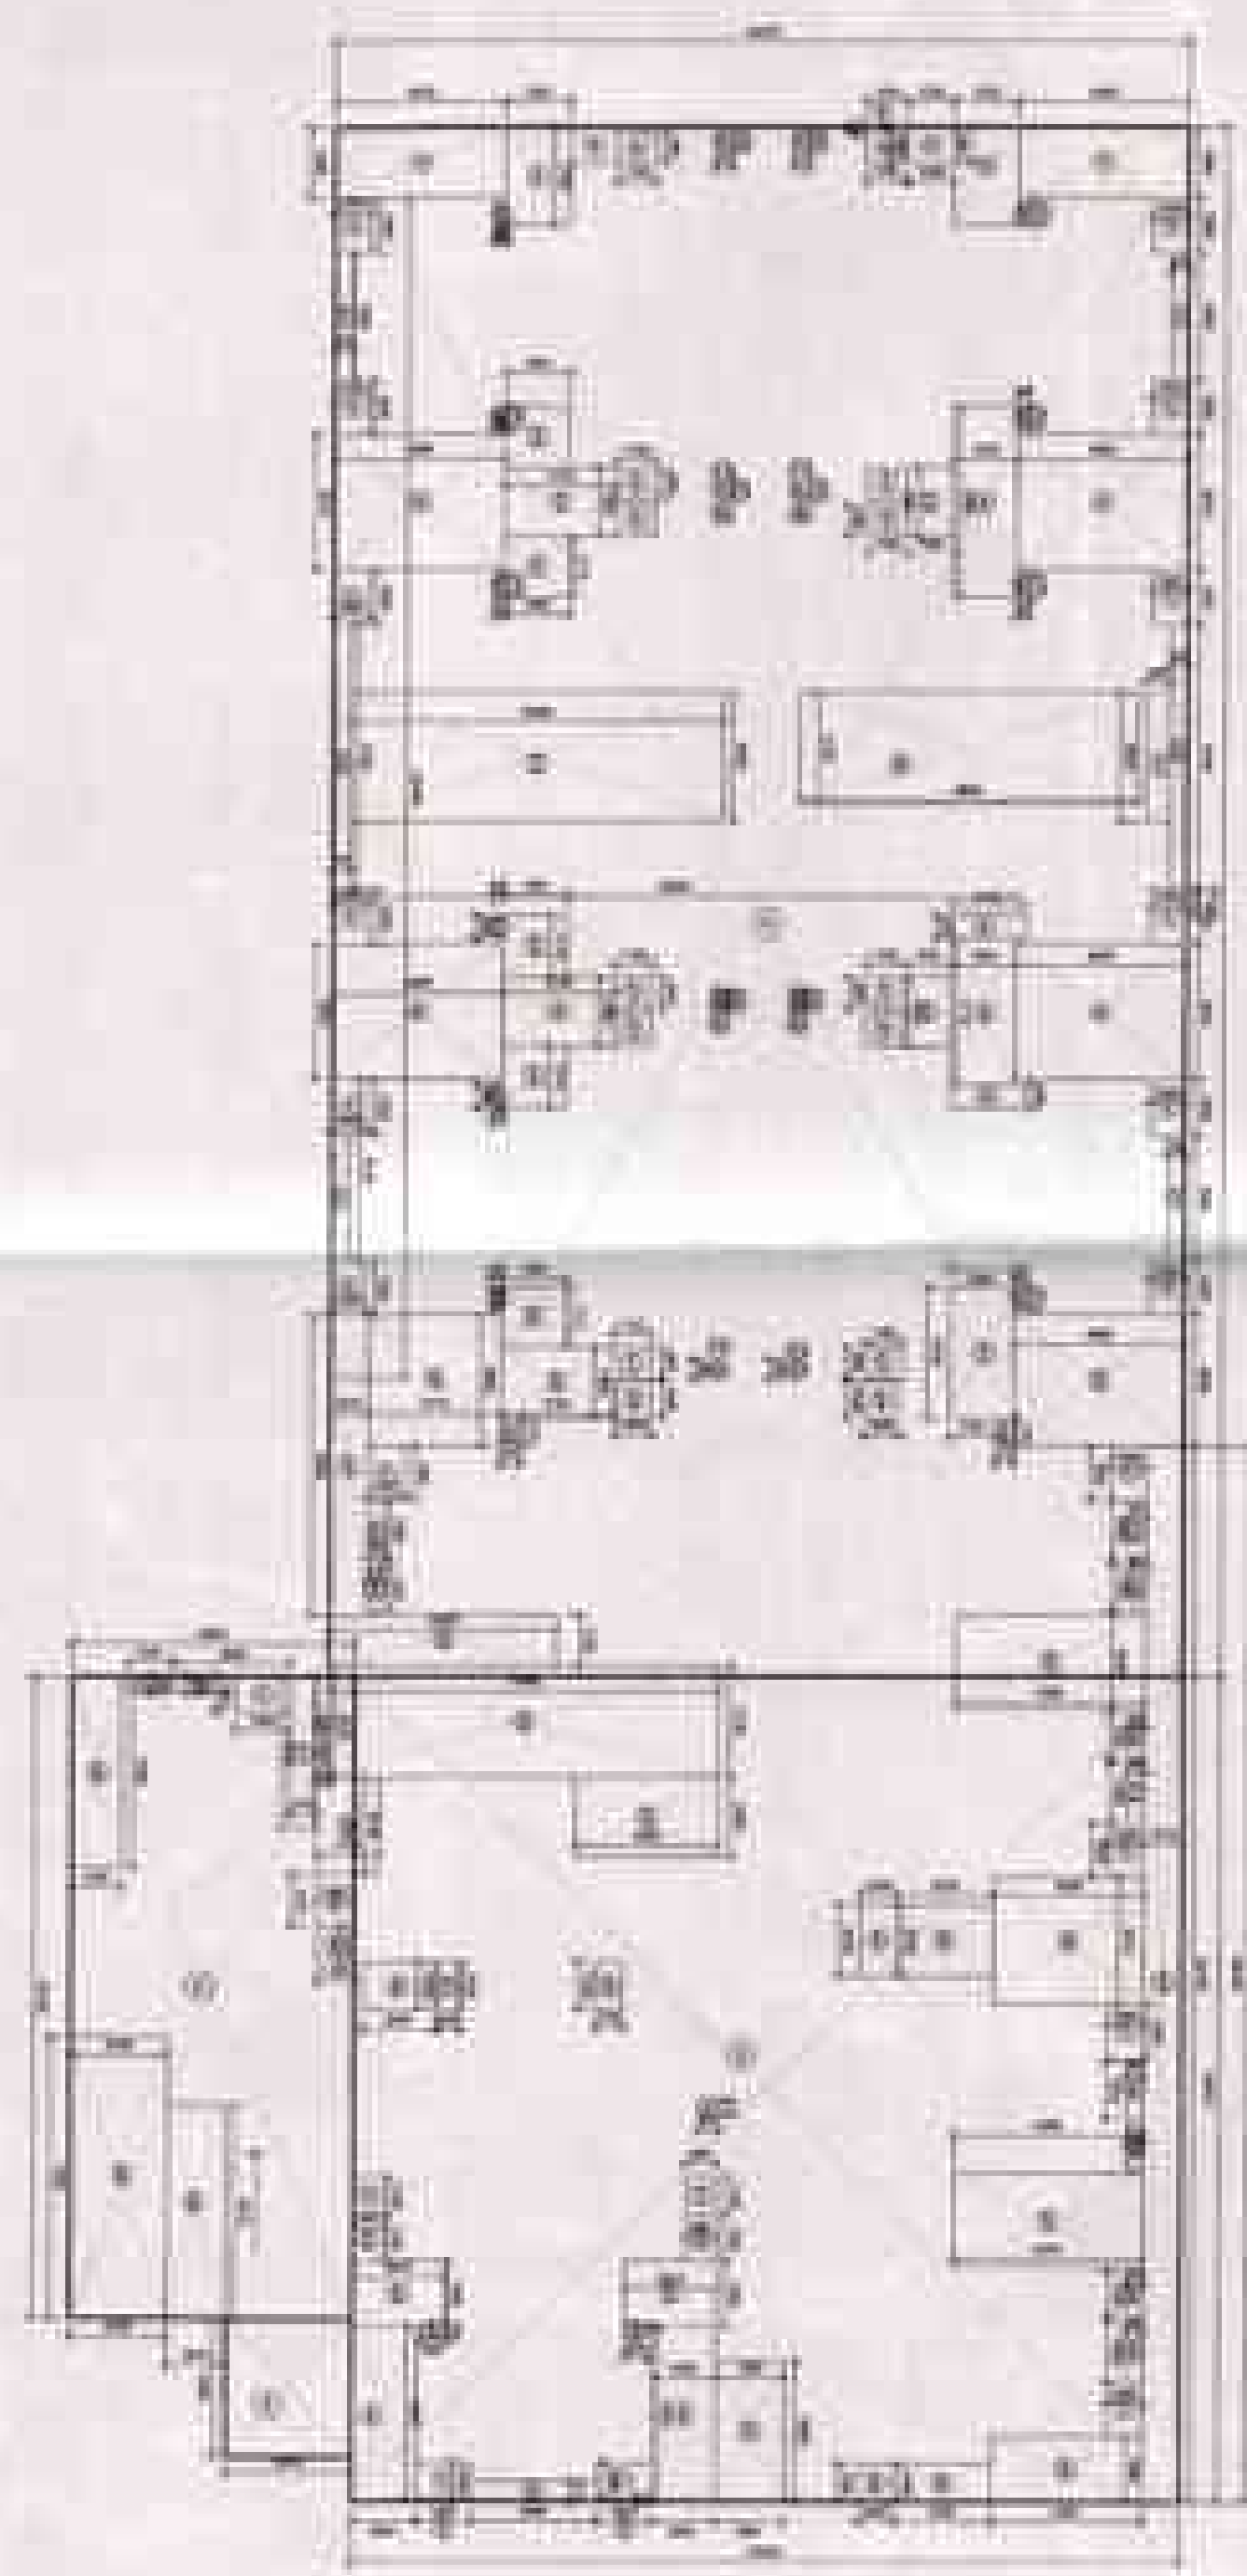


AREA CHART - LEVEL 1

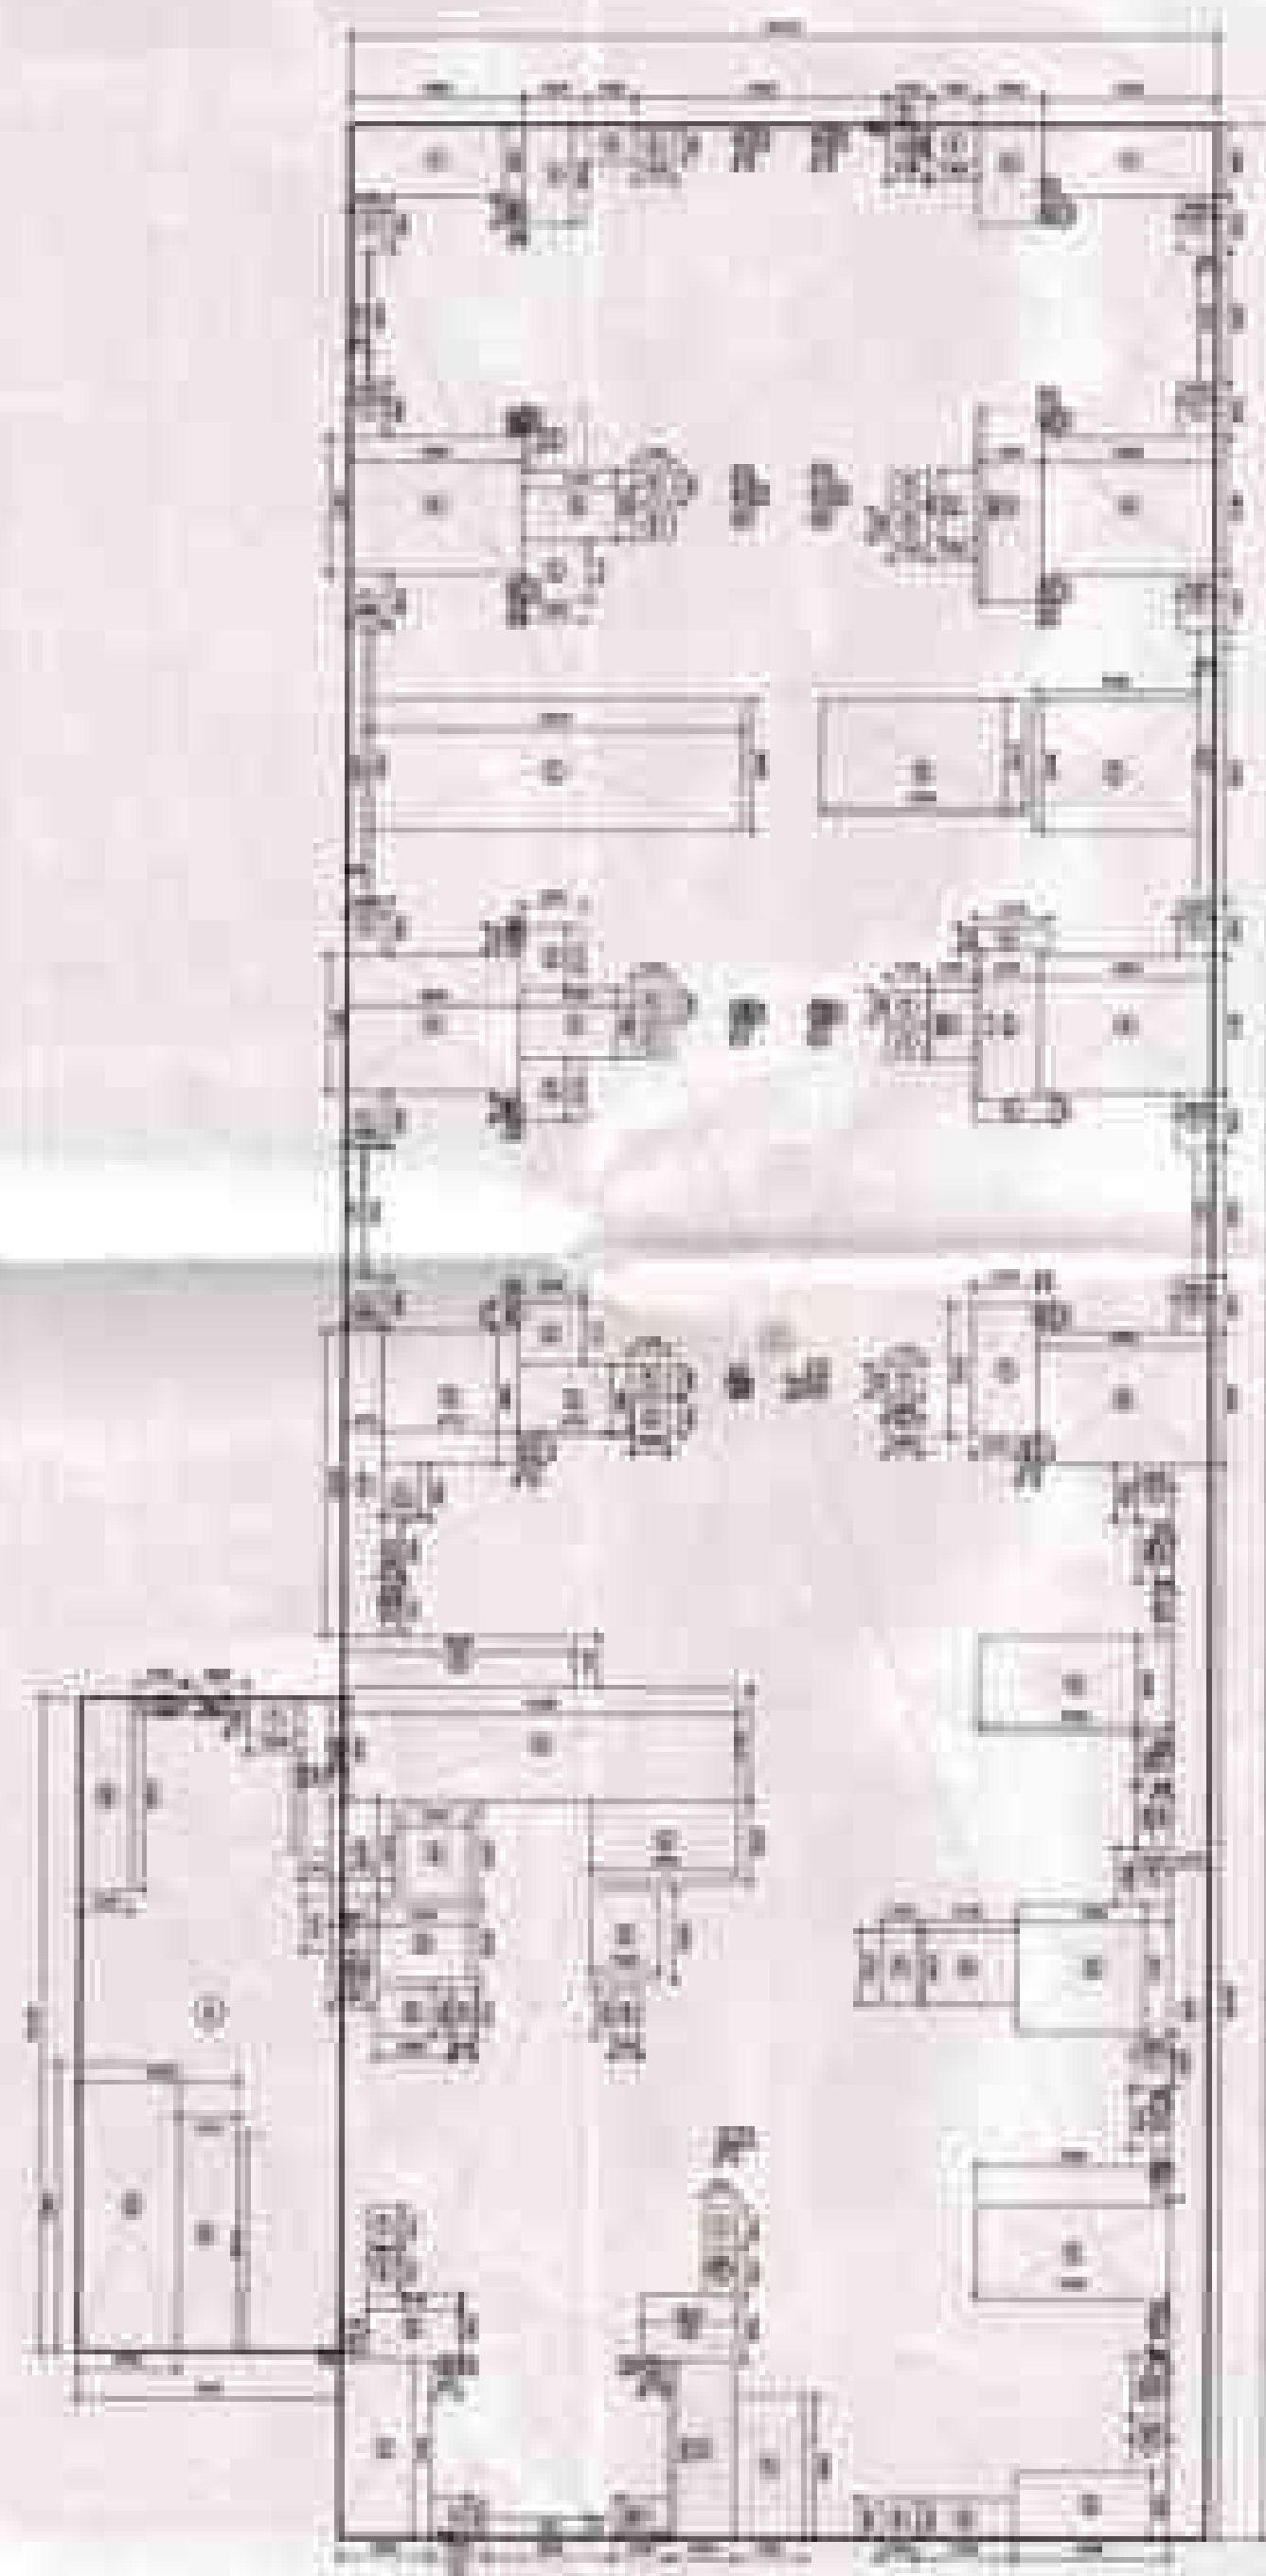


AREA CHART - LEVEL 2-15

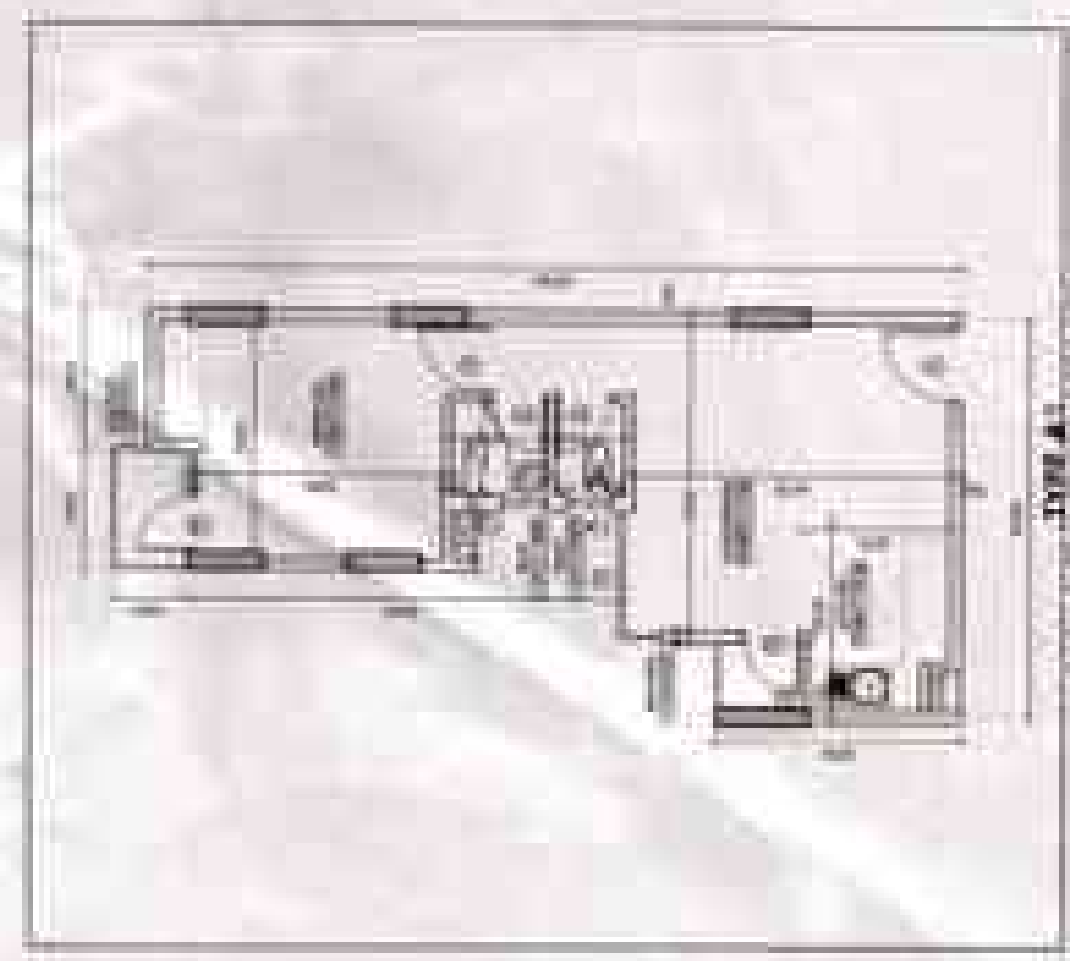


A1 APARTMENT
SCALE 1:100

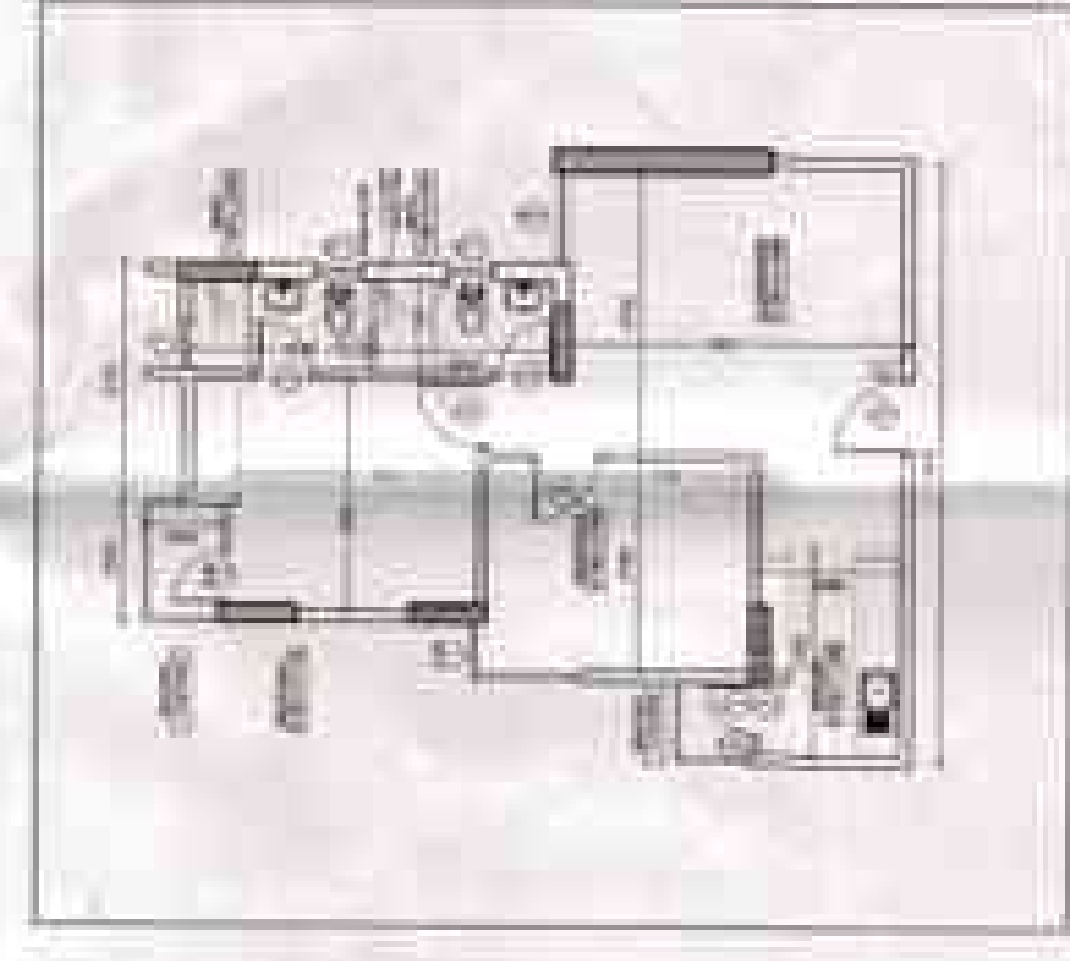

B1 APARTMENT
SCALE 1:100

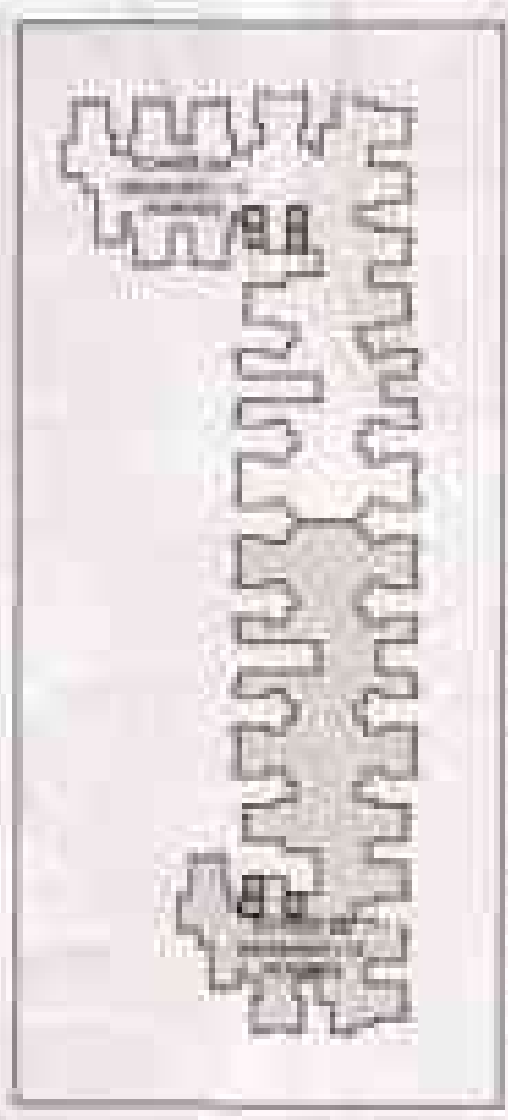

CLUSTER 4 PLAN

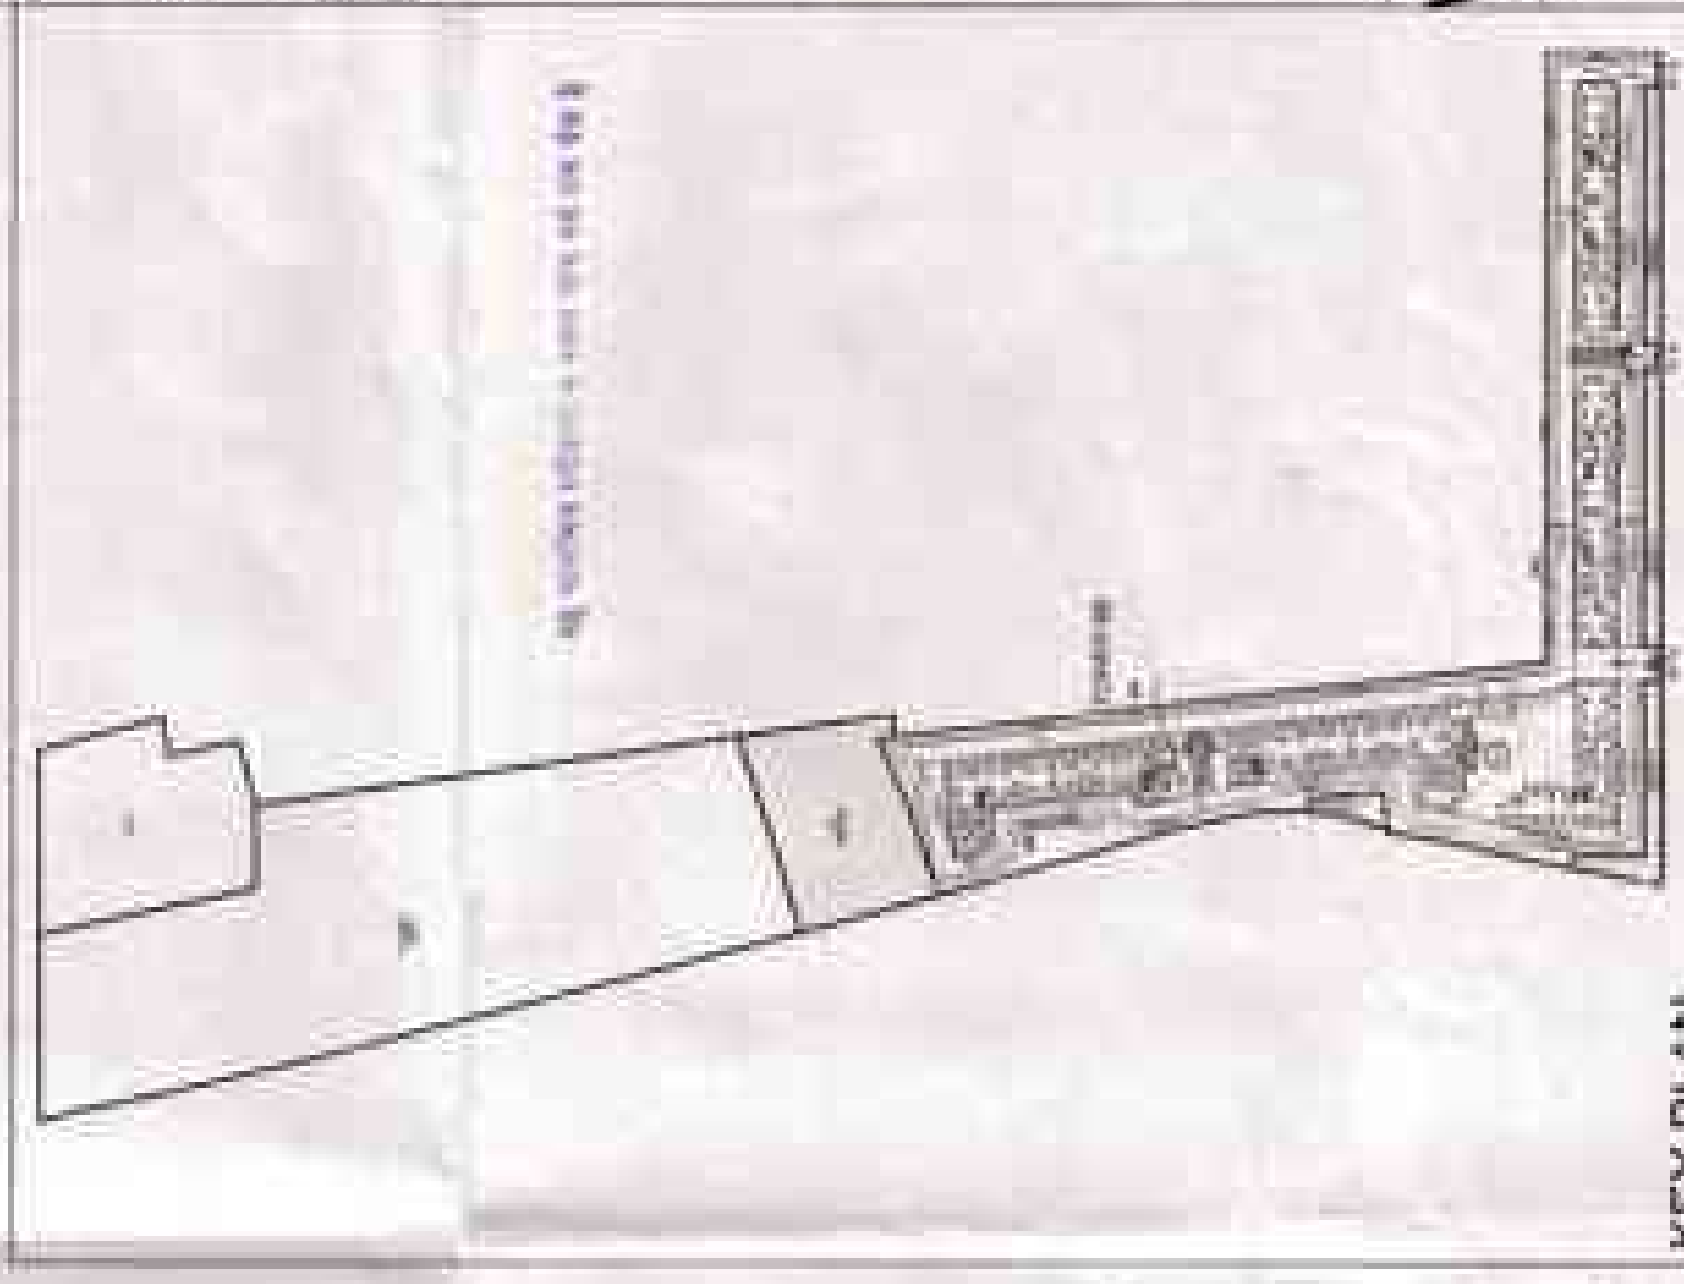

KEY PLAN



NOTES

1. THE DEVELOPER SHALL BE RESPONSIBLE FOR OBTAINING ALL NECESSARY APPROVALS FROM THE RELEVANT AUTHORITIES.

UPPAL CHADHA
H-TECH
DEVELOPERS
PVT. LTD.



JSA
ARCHITECTS & INTERIORS

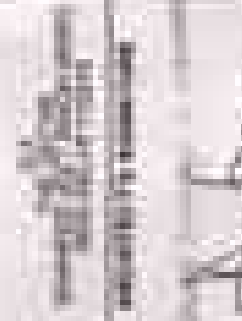

MEHRO
CONSULTANTS

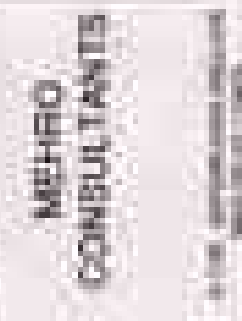

APOSTILLE
DESIGN STUDIO




DREAM HOMES
GROUP HOUSING


TOWER 8B - LEVEL 1 & 2-15

WA M


A 110

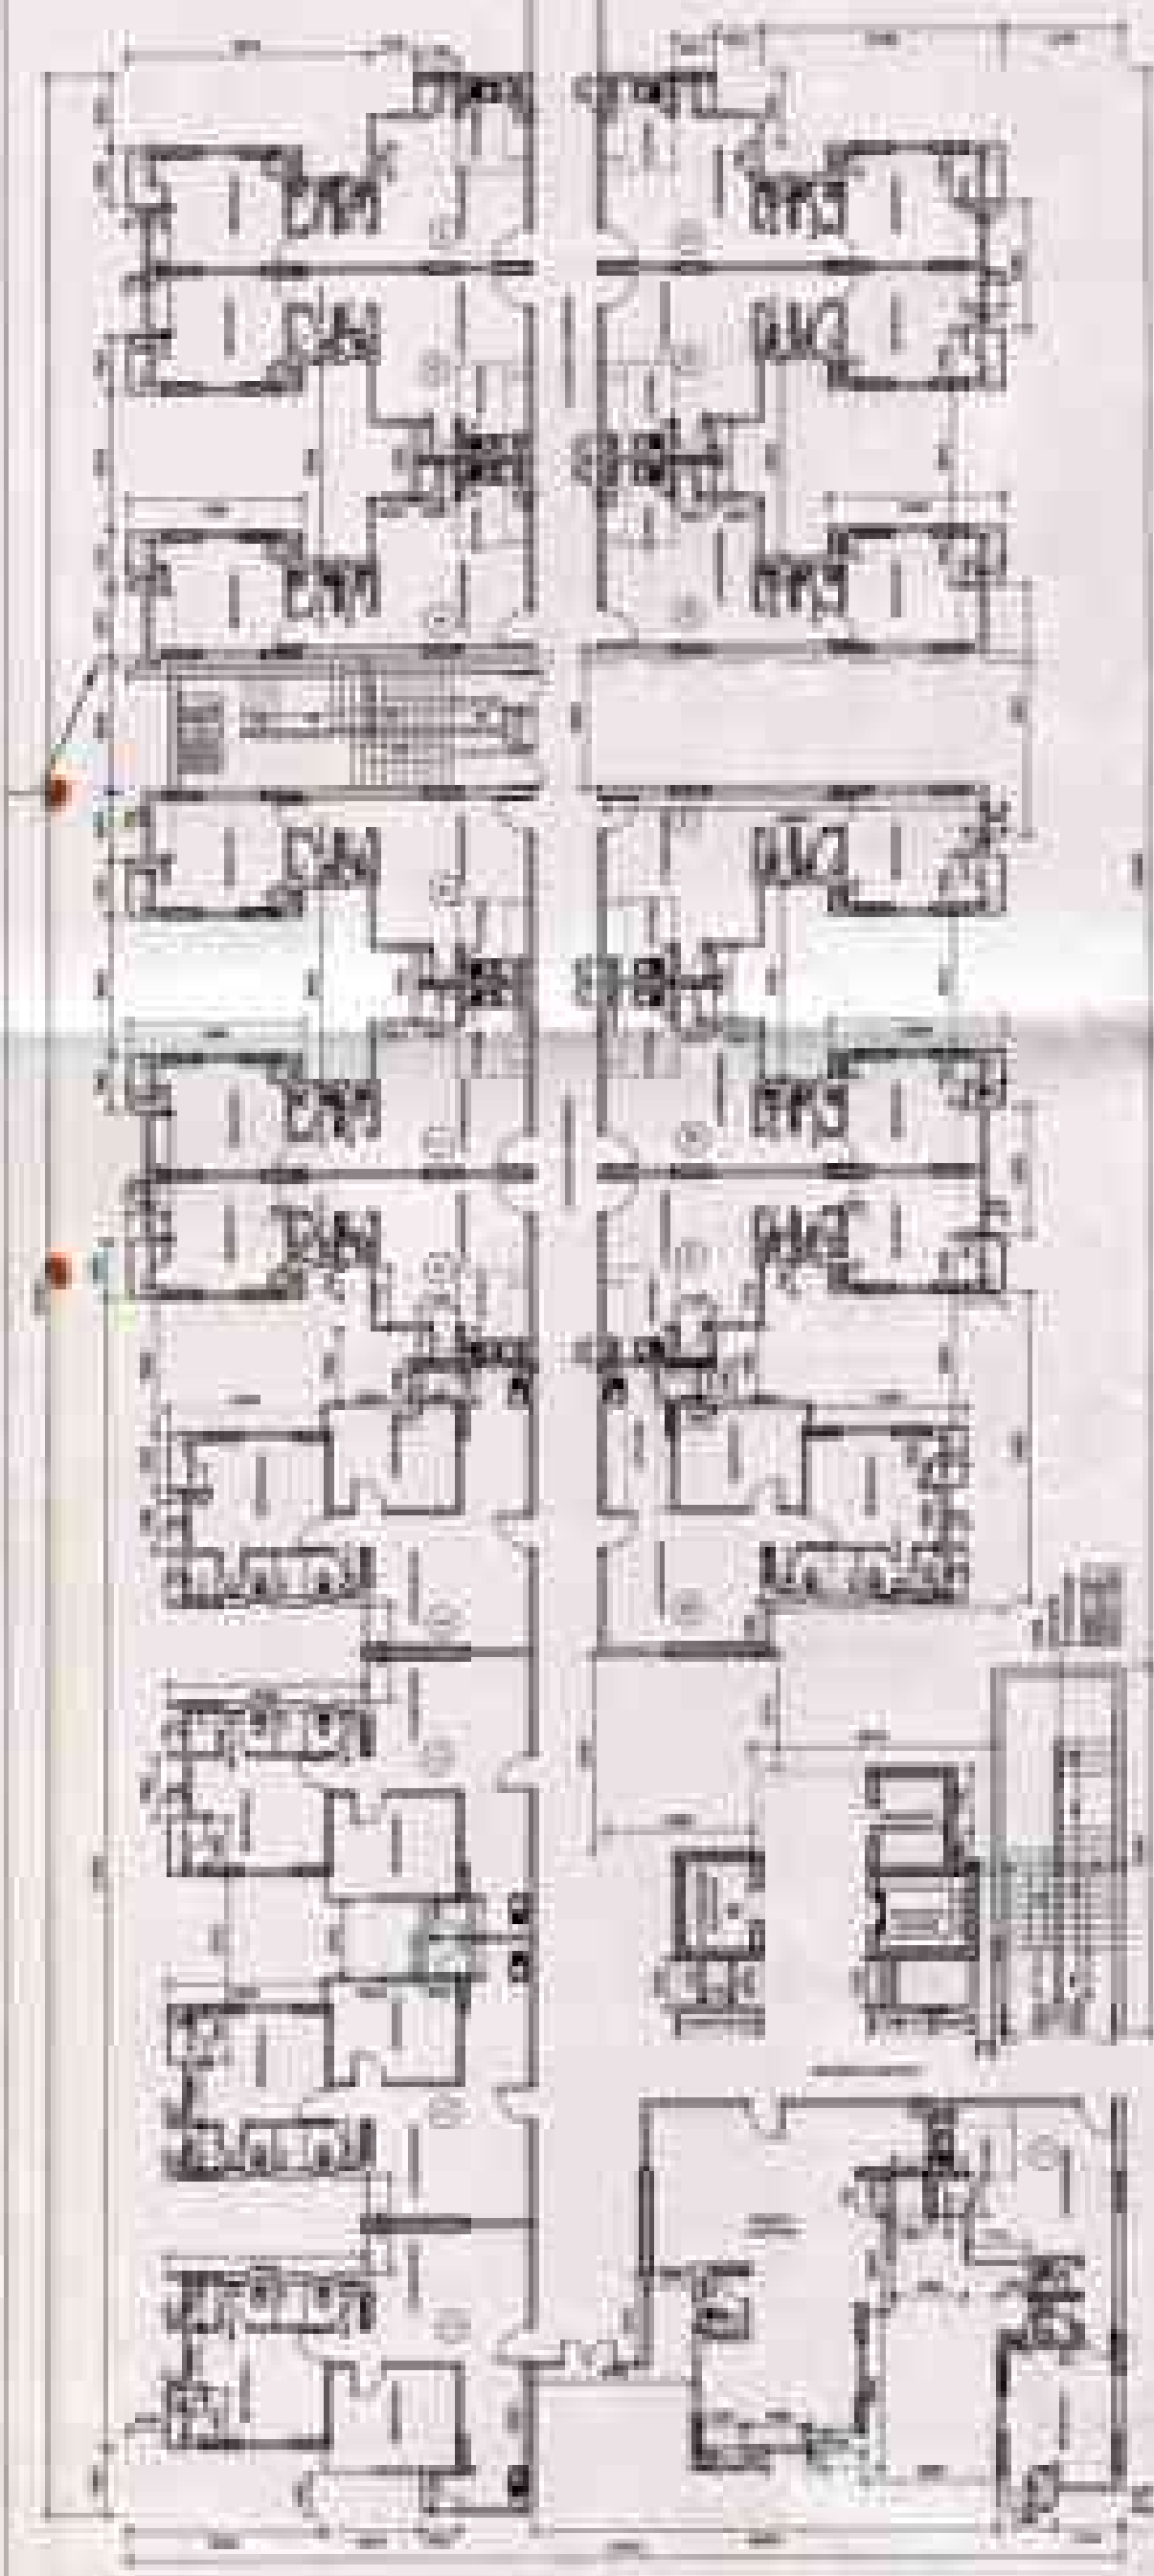


PLAN AT LEVEL 1 (GROUND FLOOR)
TOTAL NUMBER OF UNITS: 19 X 1 = 19 UNITS

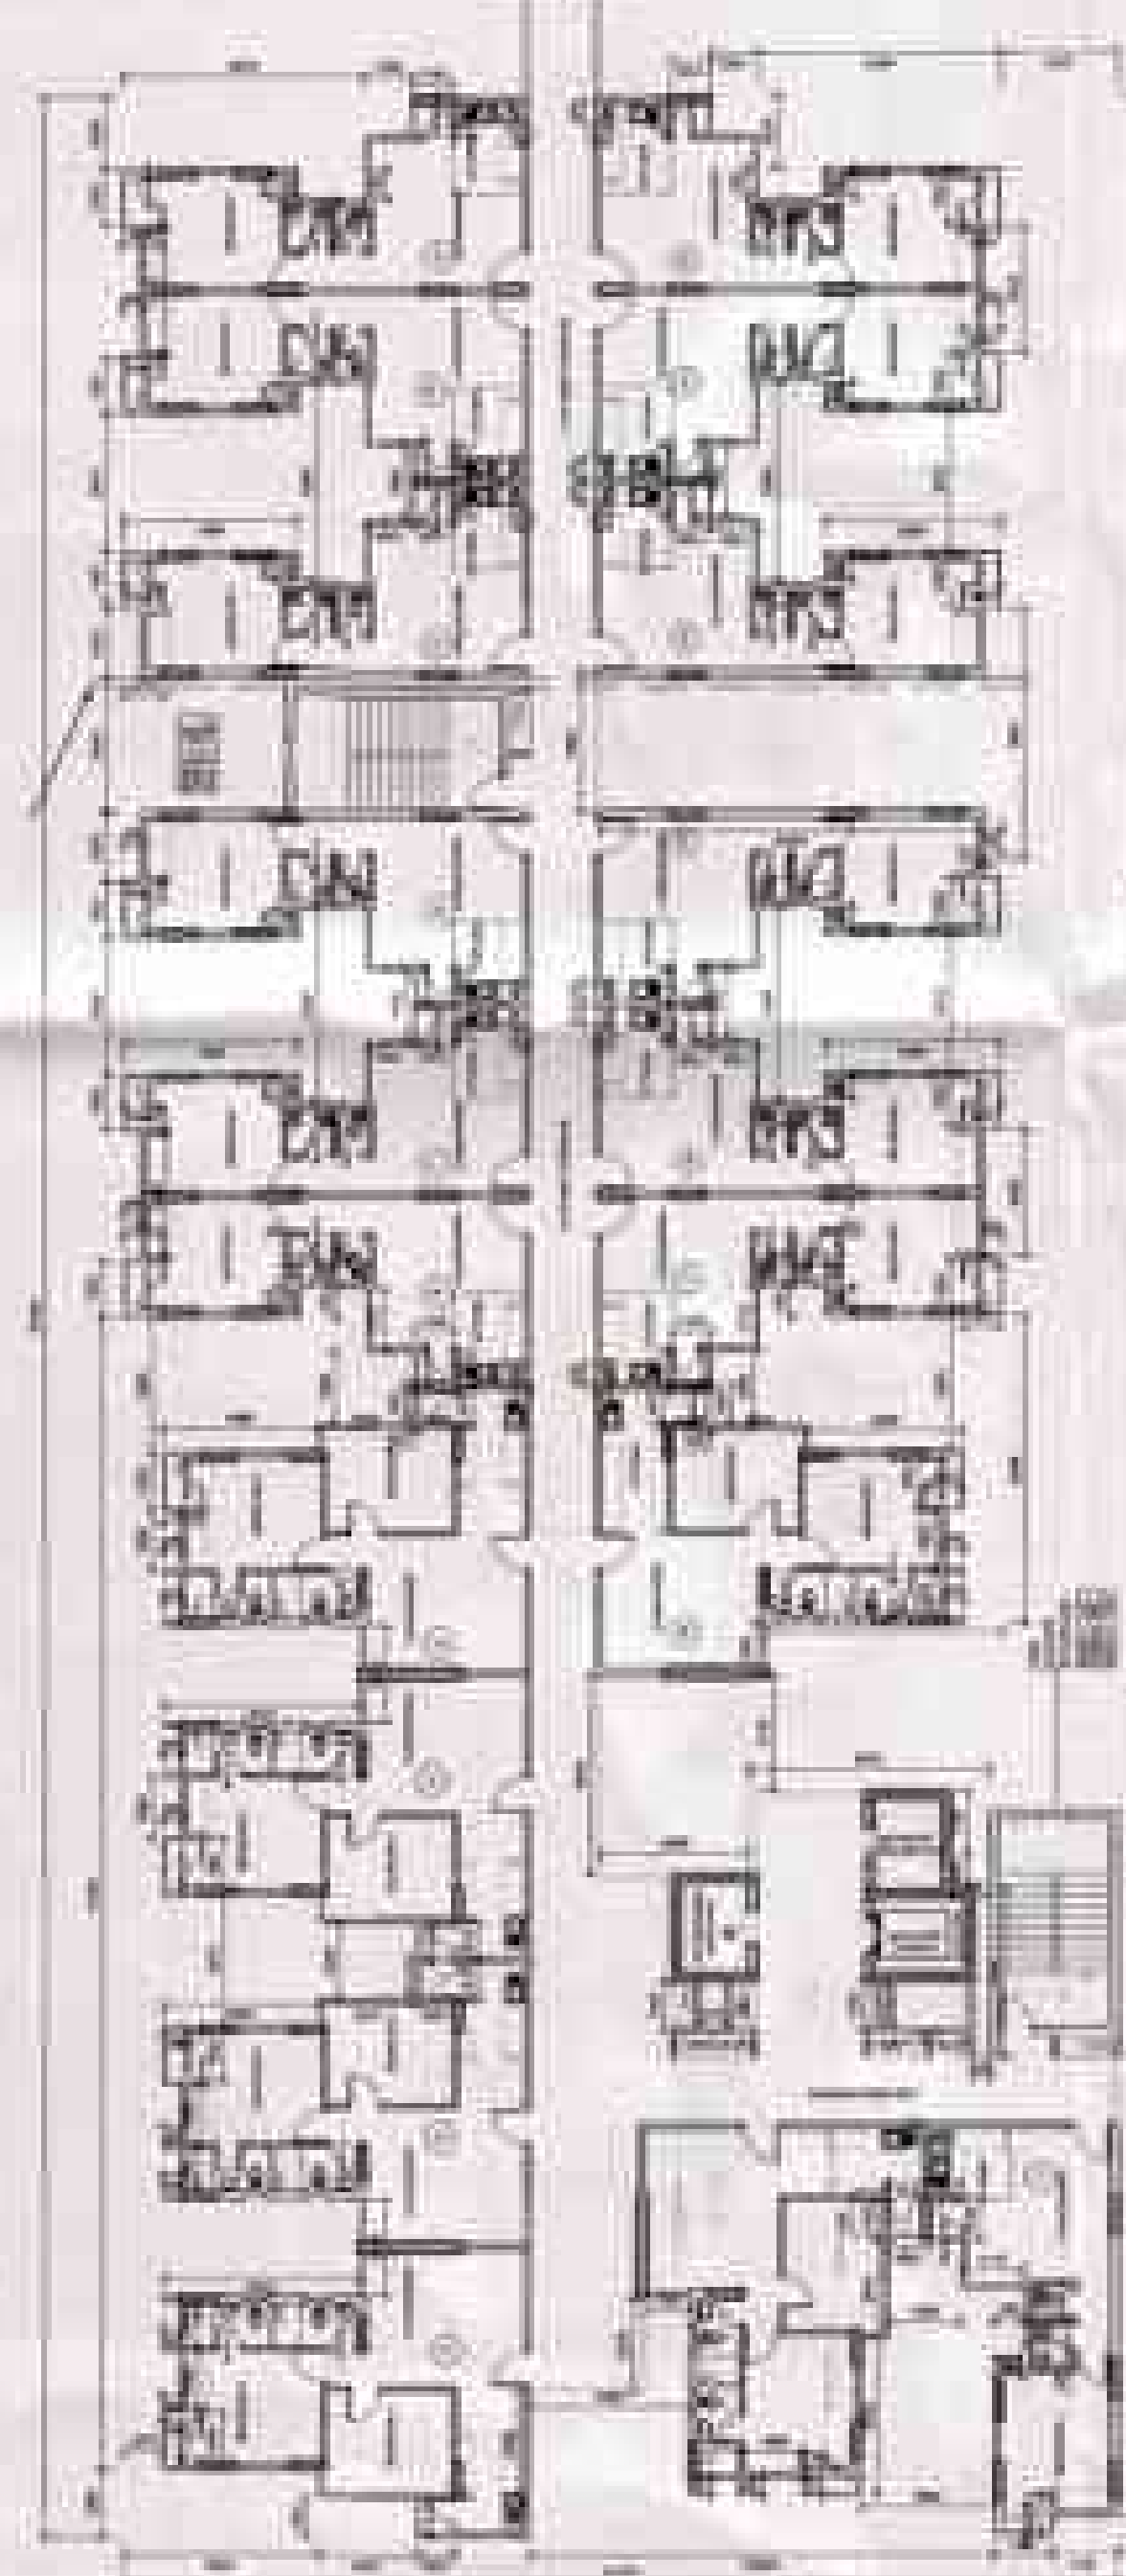


PLAN AT LEVEL 2-15 (TYPICAL FLOOR)
TOTAL NUMBER OF UNITS: 19 X 4 = 76 UNITS

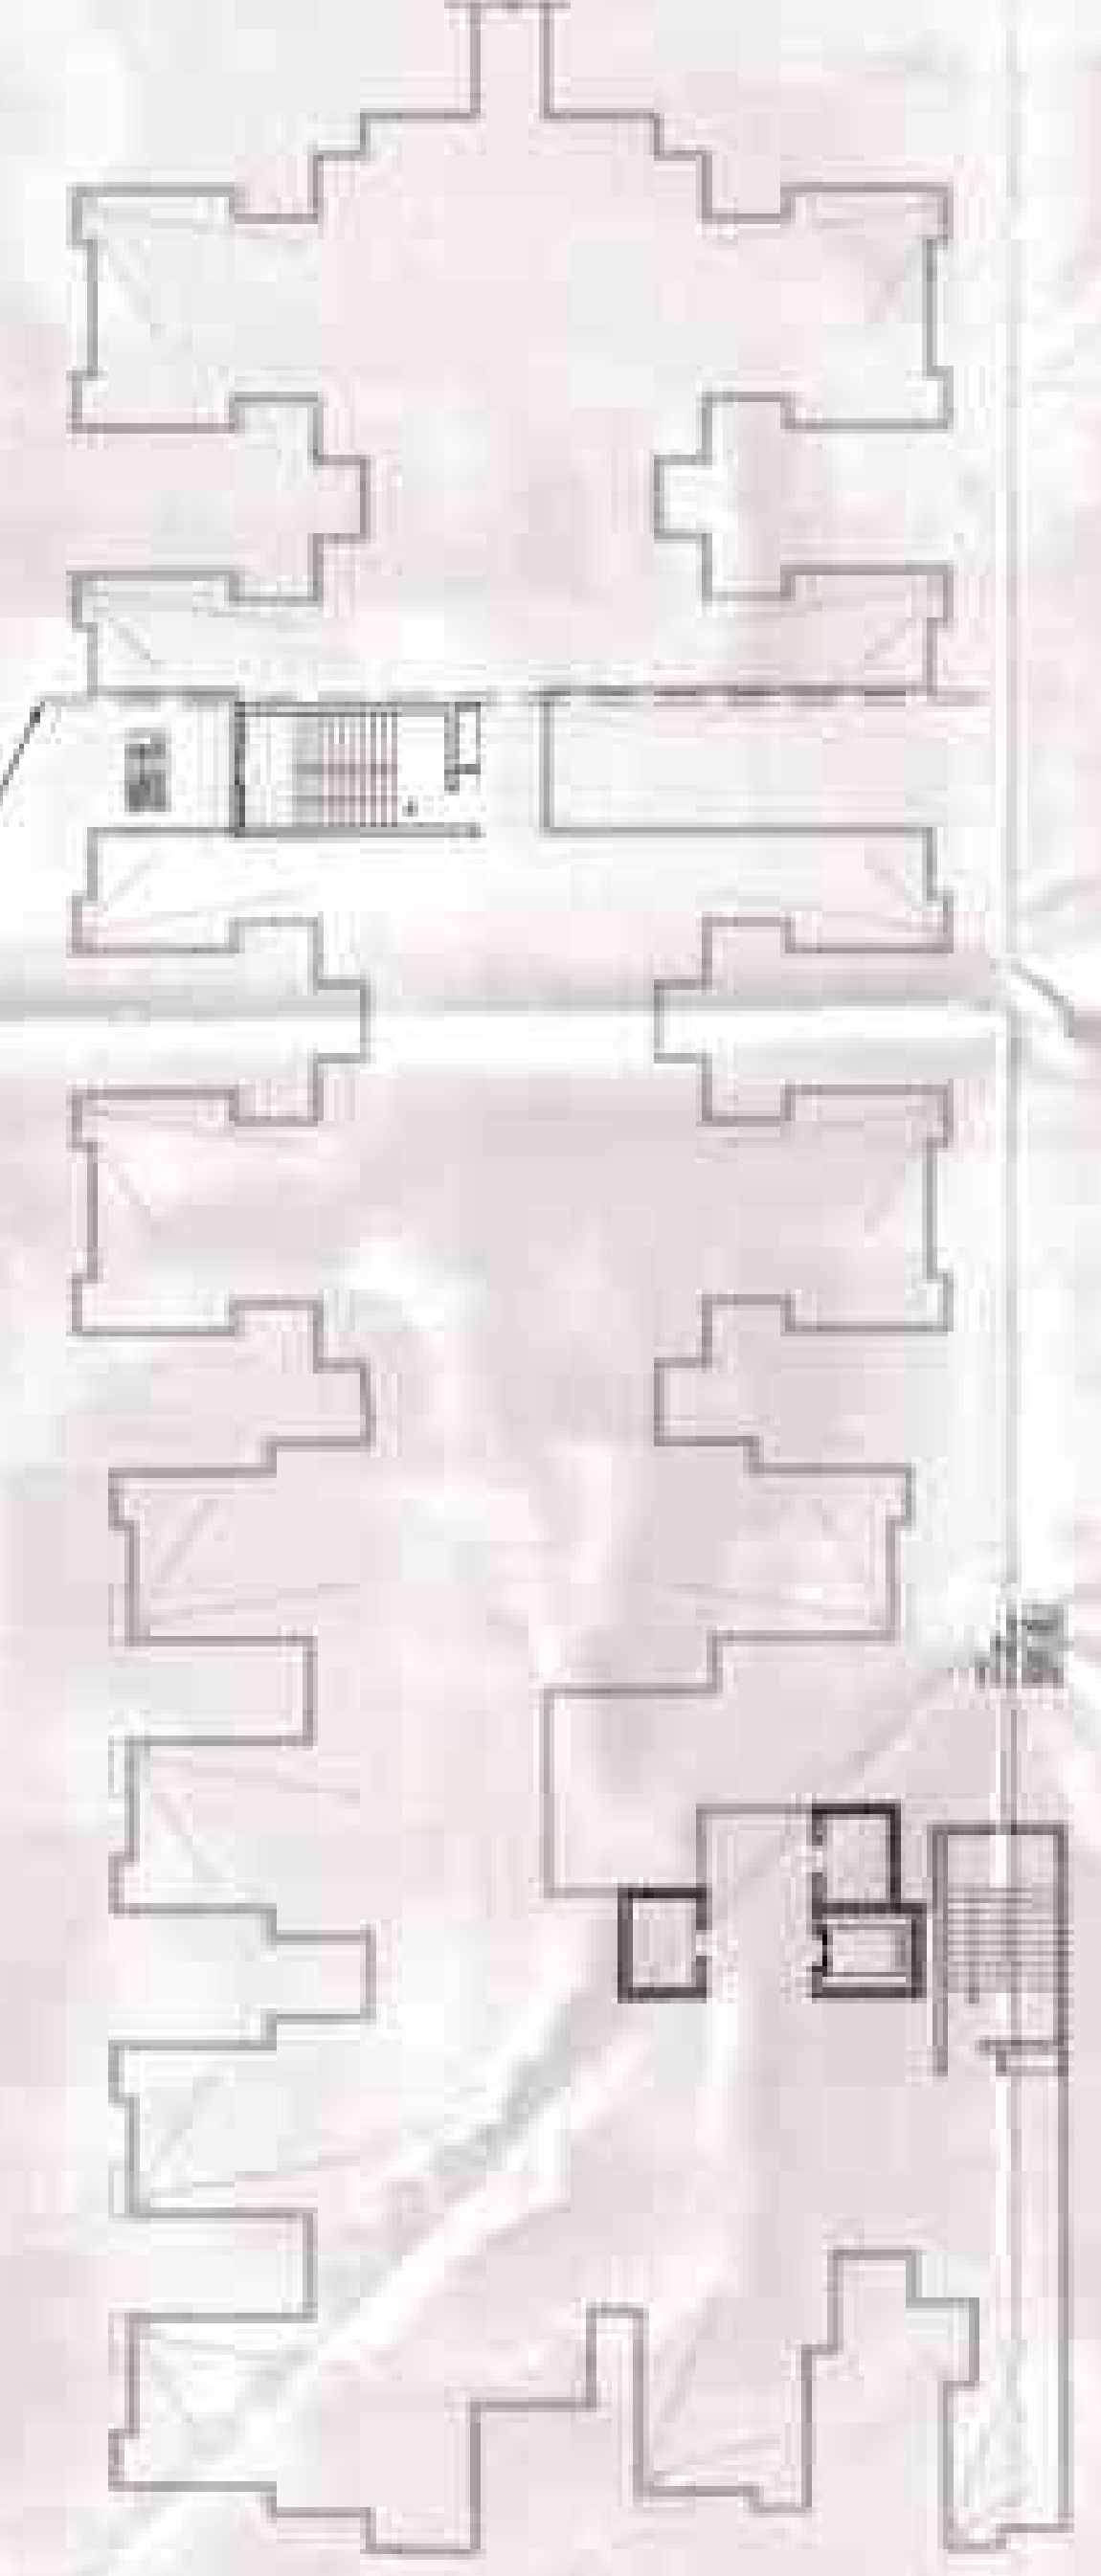


TERRACE LEVEL PLAN

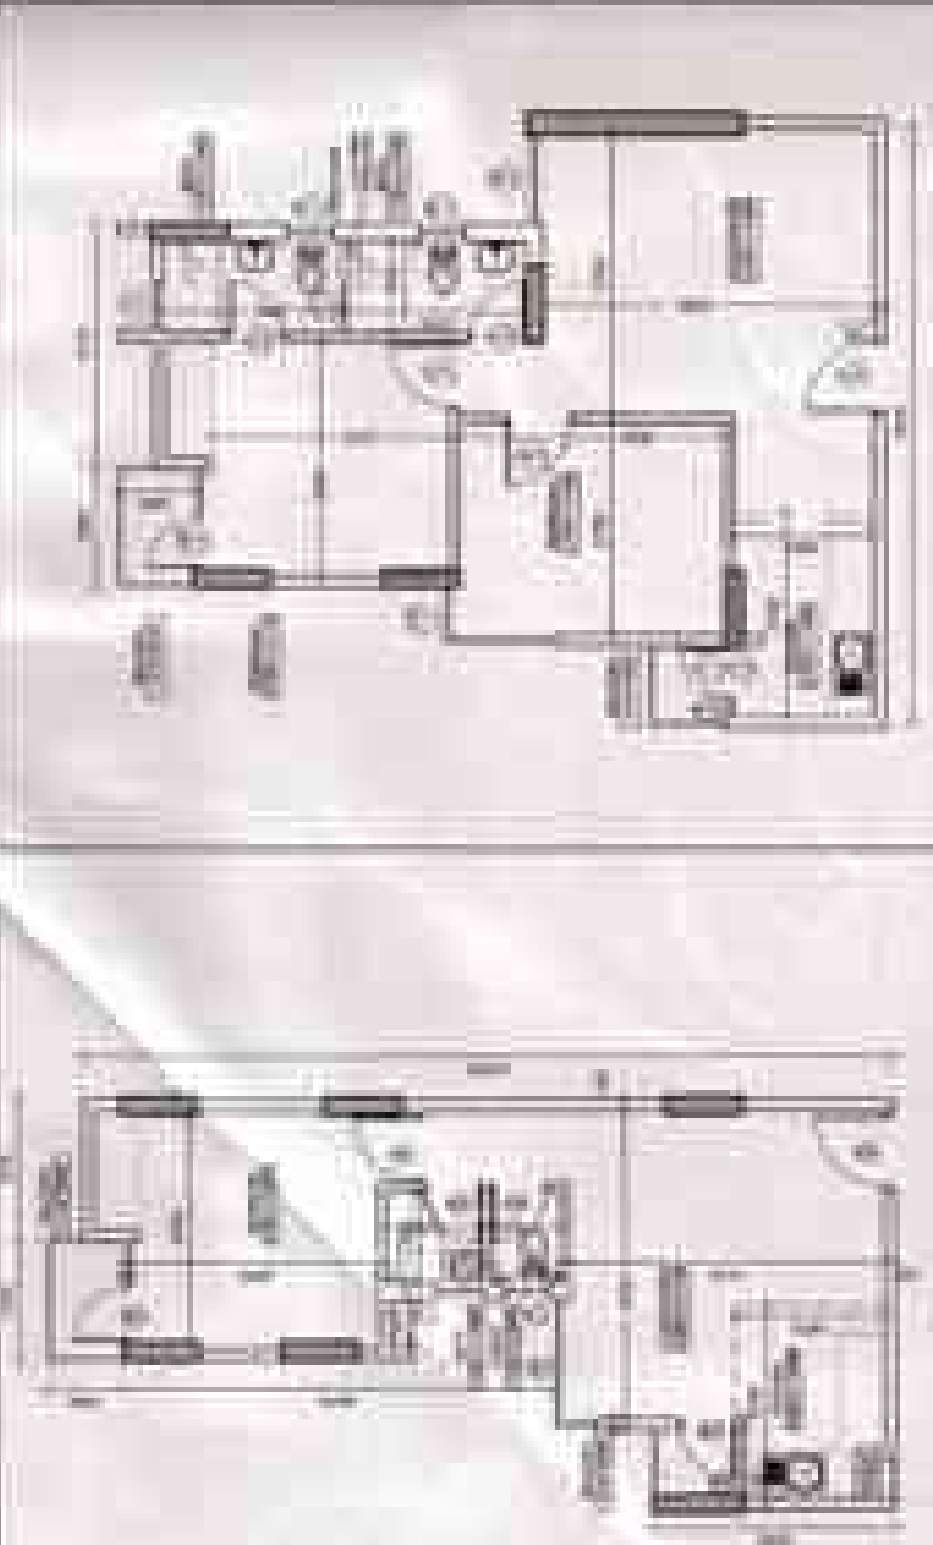

CLUSTER 5 PLAN

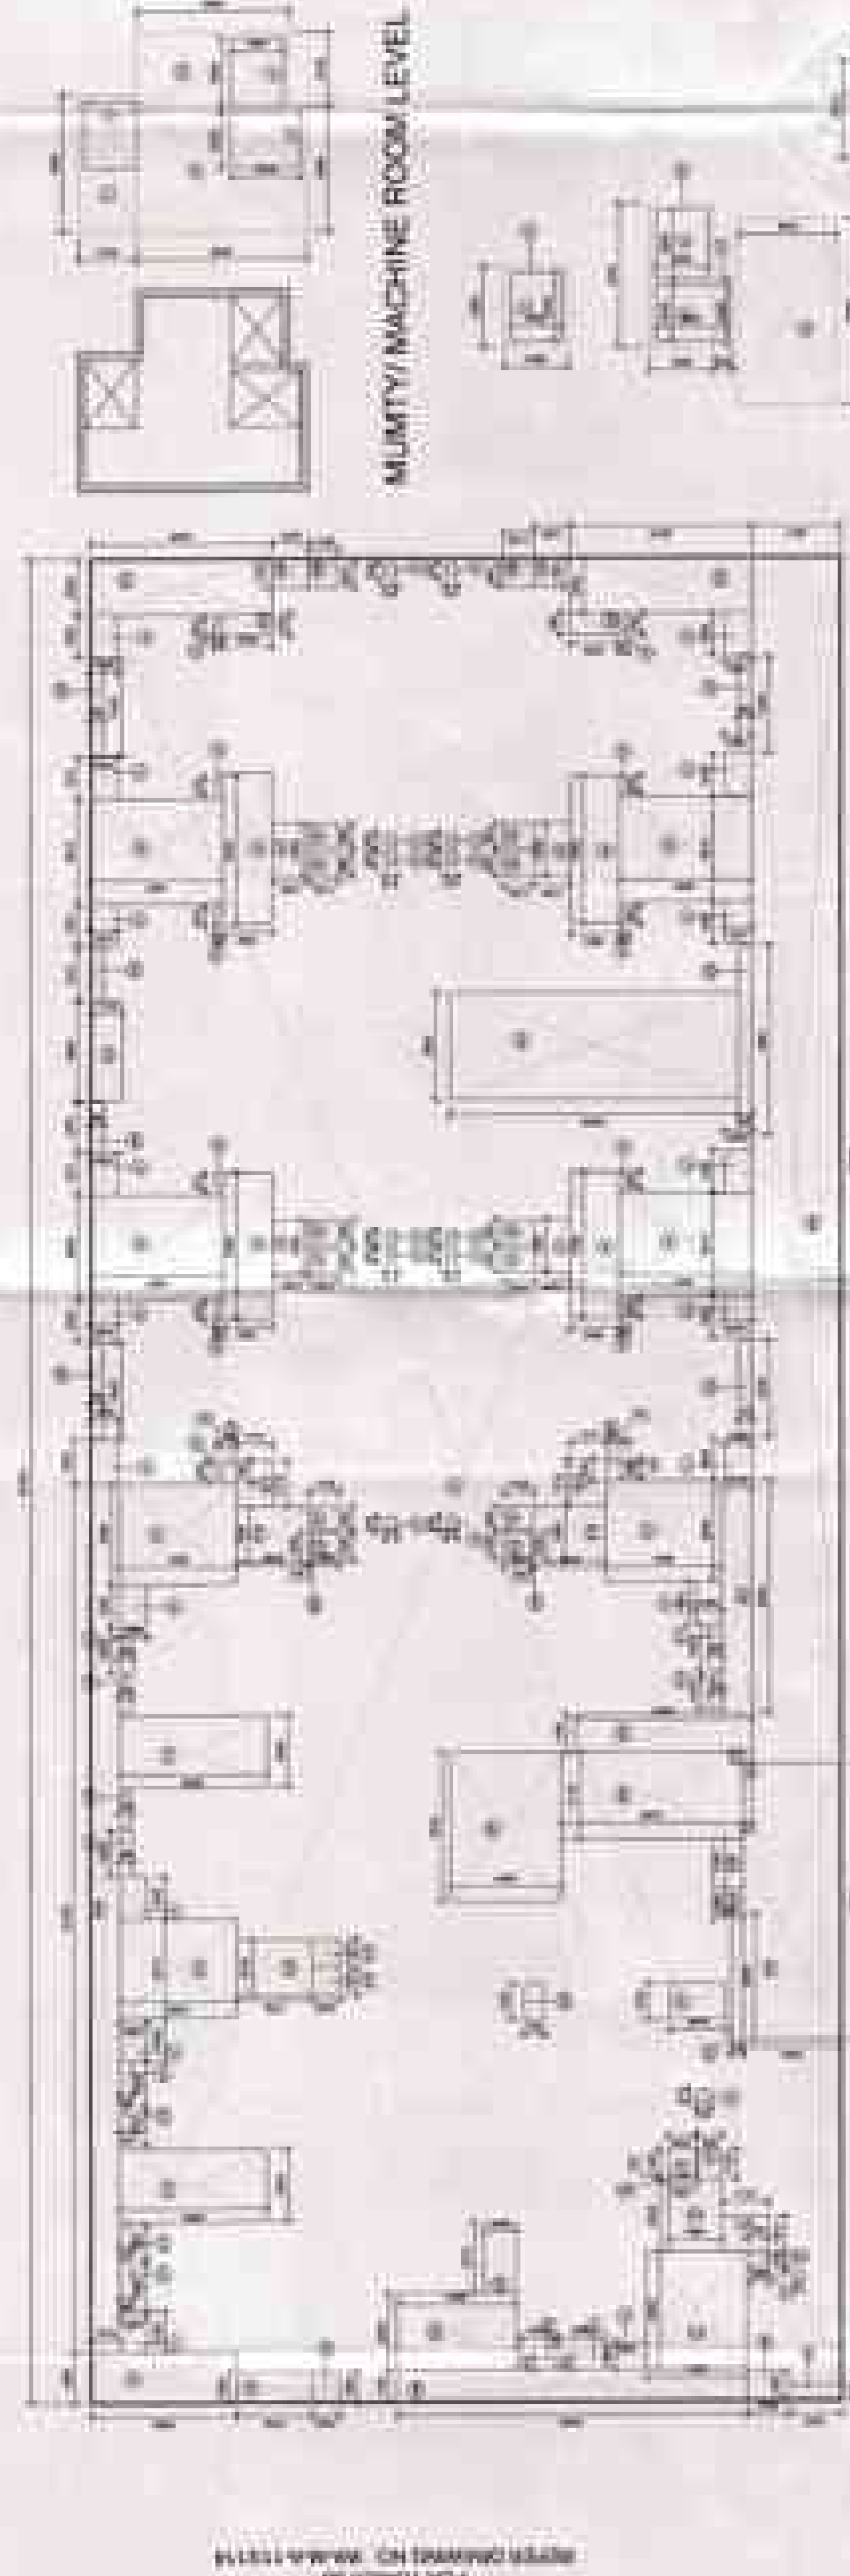

AREA CHART AT LEVEL 1 (GROUND FLOOR)

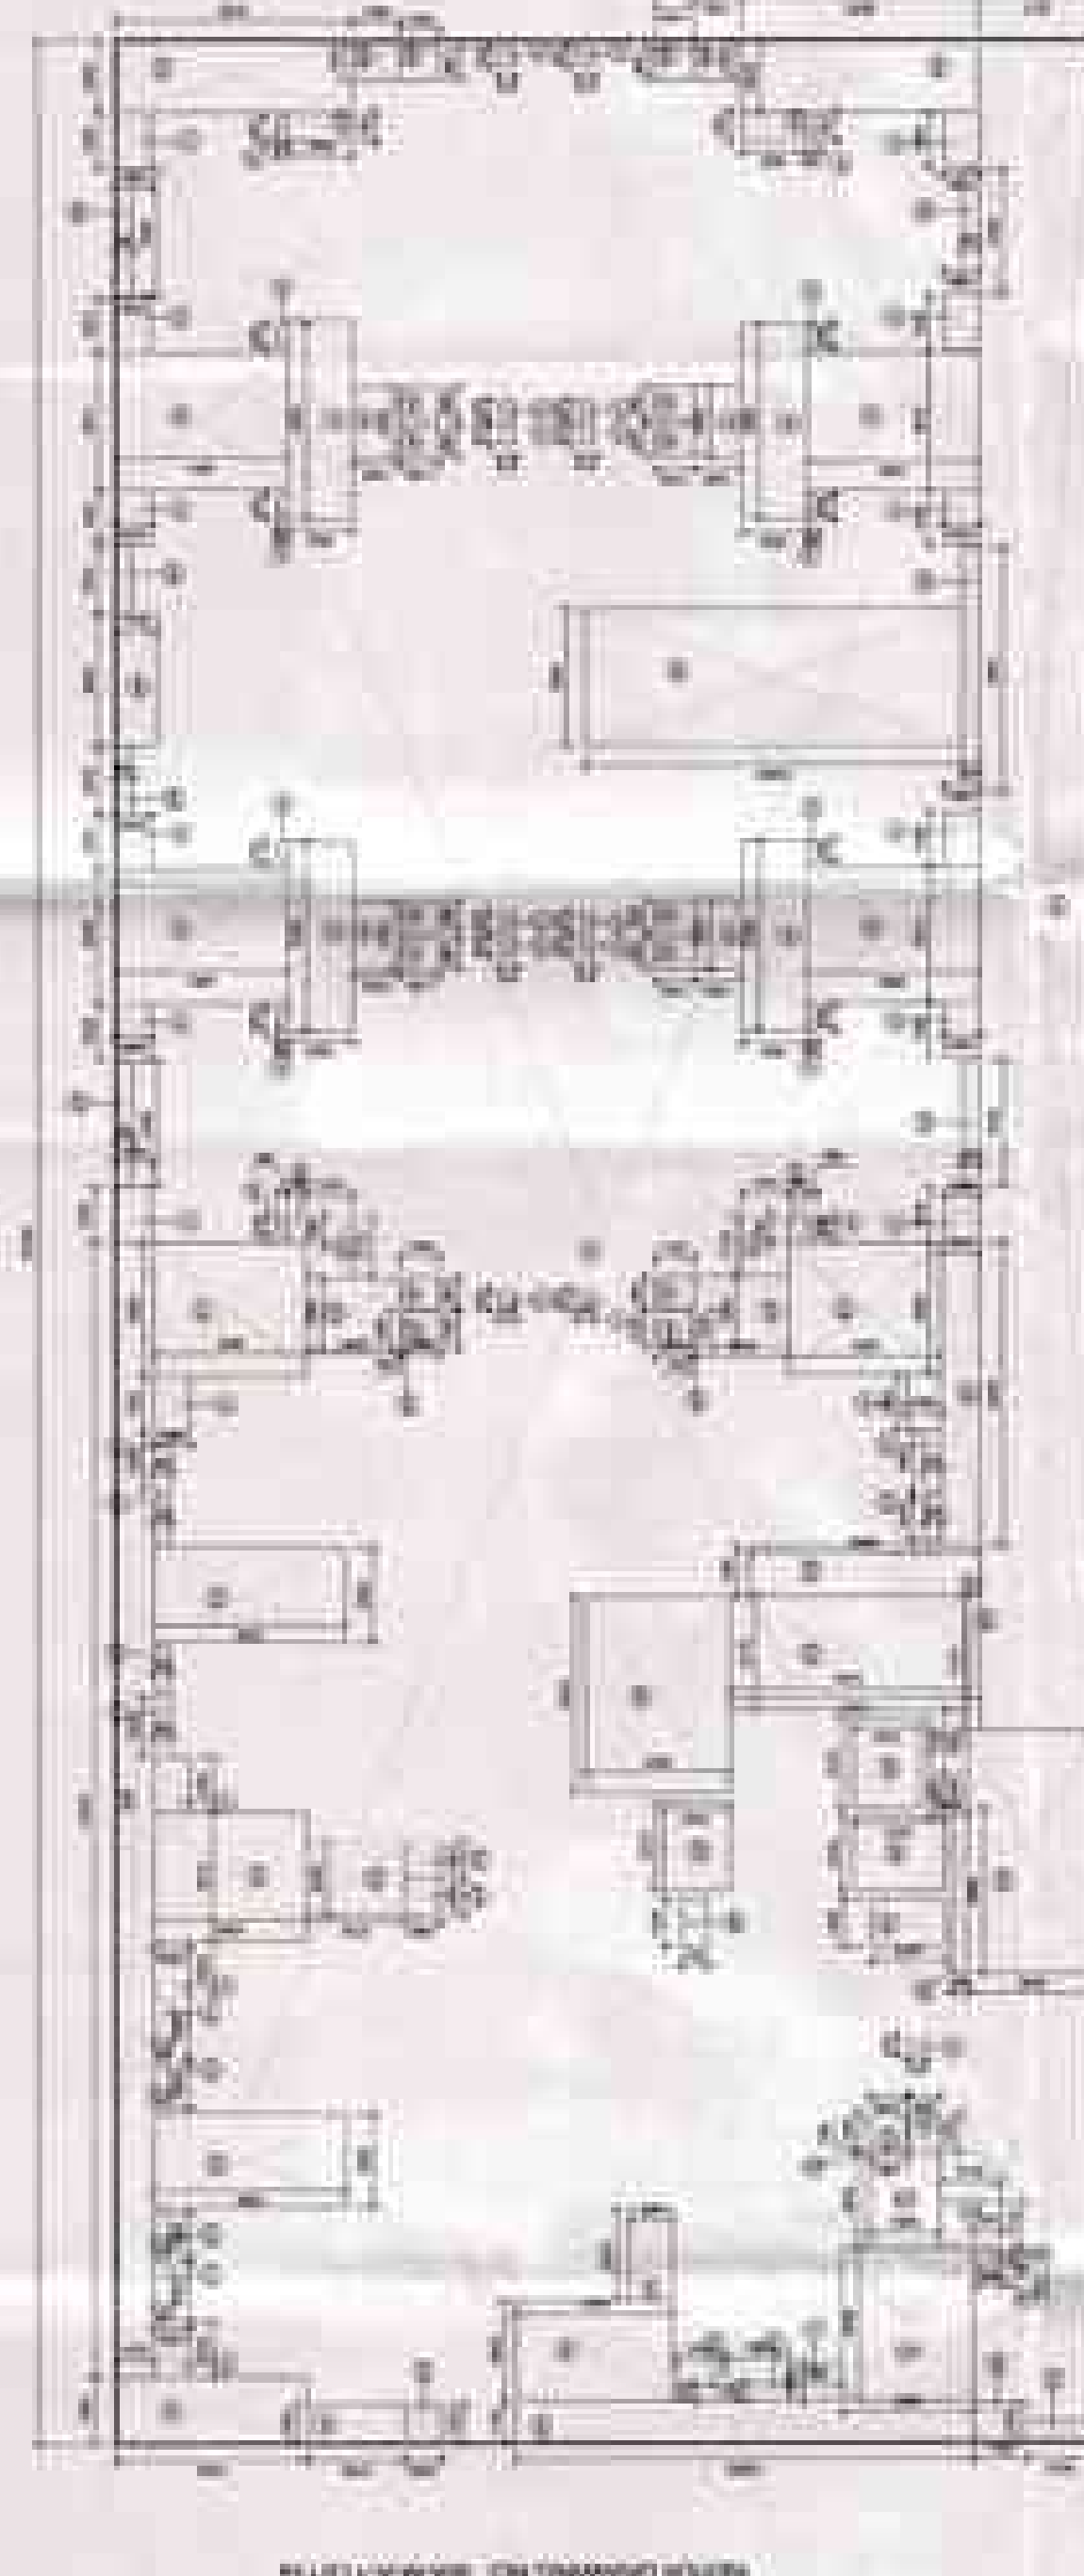

AREA CHART AT LEVEL 2-15 (TYPICAL FLOOR)

TOWER SA - AREA CALCULATION SUMMARY

TOTAL SA: AREA TOWER SA
LEVEL 1-15: 19 X 4 = 76 UNITS
LEVEL 16-17: 19 X 1 = 19 UNITS
TOTAL: 95 UNITS

LEVEL	FAR AREA (SQM)	UNIT AREA (SQM)	UNITS
LEVEL 1	117.00	30.11	19
LEVEL 2	117.00	30.11	19
LEVEL 3	117.00	30.11	19
LEVEL 4	117.00	30.11	19
LEVEL 5	117.00	30.11	19
LEVEL 6	117.00	30.11	19
LEVEL 7	117.00	30.11	19
LEVEL 8	117.00	30.11	19
LEVEL 9	117.00	30.11	19
LEVEL 10	117.00	30.11	19
LEVEL 11	117.00	30.11	19
LEVEL 12	117.00	30.11	19
LEVEL 13	117.00	30.11	19
LEVEL 14	117.00	30.11	19
LEVEL 15	117.00	30.11	19
LEVEL 16	117.00	30.11	19
LEVEL 17	117.00	30.11	19
MULTI-MACHINE RM	0.00	0.00	0
TOTAL	1962.00	402.82	361

AREA CHART FOR TOWER SA (MULTI-MACHINE RM)

AREA TYPE	AREA (SQM)	UNITS
LEVEL 1	117.00	19
LEVEL 2	117.00	19
MULTI-MACHINE RM	0.00	0
TOTAL	1962.00	361

AREA CHART FOR TOWER SA (MULTI-MACHINE RM)

AREA TYPE	AREA (SQM)	UNITS
LEVEL 1	117.00	19
LEVEL 2	117.00	19
MULTI-MACHINE RM	0.00	0
TOTAL	1962.00	361



MURPHY MACHINE ROOM LEVEL



TERRACE FLOOR LEVEL

AREA CHART FOR TOWER SA (LEVEL 16)

AREA TYPE	AREA (SQM)	UNITS
LEVEL 16	117.00	19
LEVEL 17	117.00	19
TOTAL	234.00	38

AREA TYPE	AREA (SQM)	UNITS
LEVEL 16	117.00	19
LEVEL 17	117.00	19
TOTAL	234.00	38

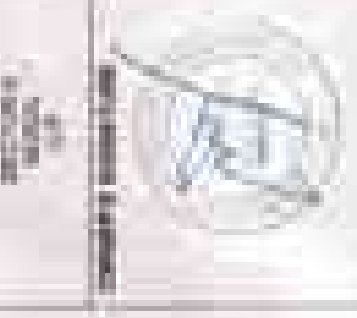

JSA
JAIN SANGHVI ASSOCIATES
PVT. LTD.

ARCHITECT'S SIGNATURE
DATE: 10/10/2023

CONSULTANTS
MURPHY
CONSULTANTS

ARCHITECT'S SIGNATURE
DATE: 10/10/2023

ARCHITECT'S SIGNATURE
DATE: 10/10/2023

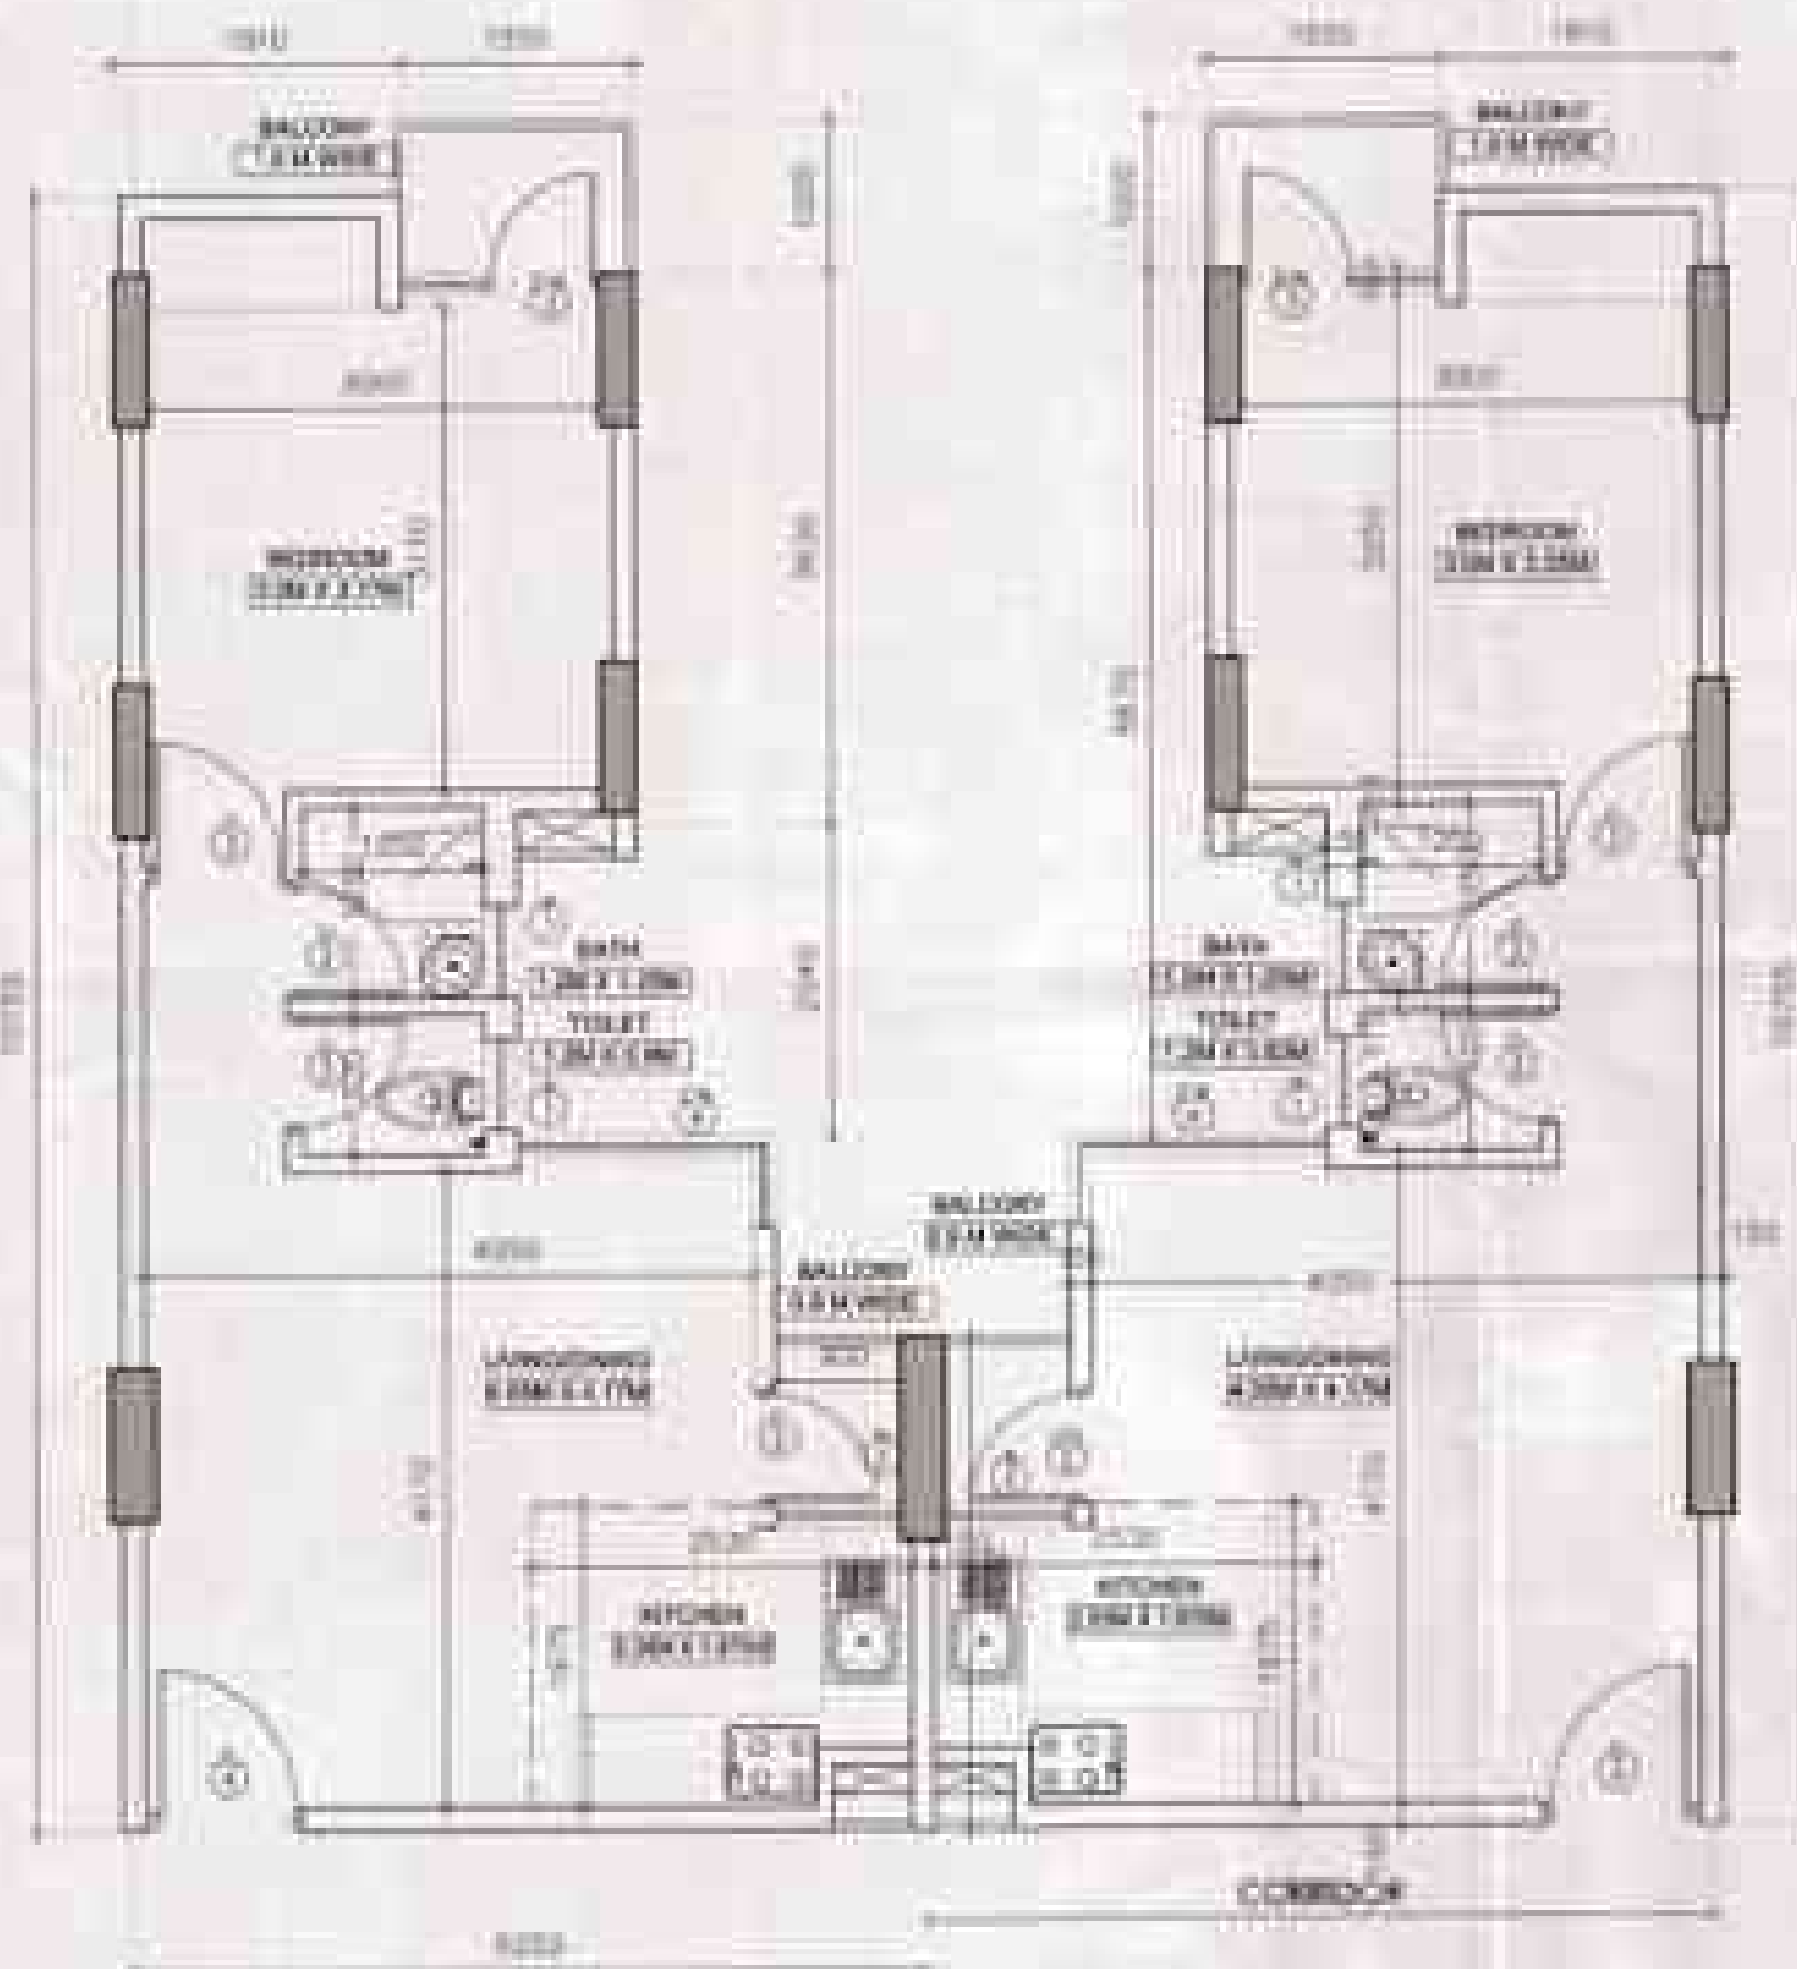


TYPE A1
ONE BEDROOM APARTMENT

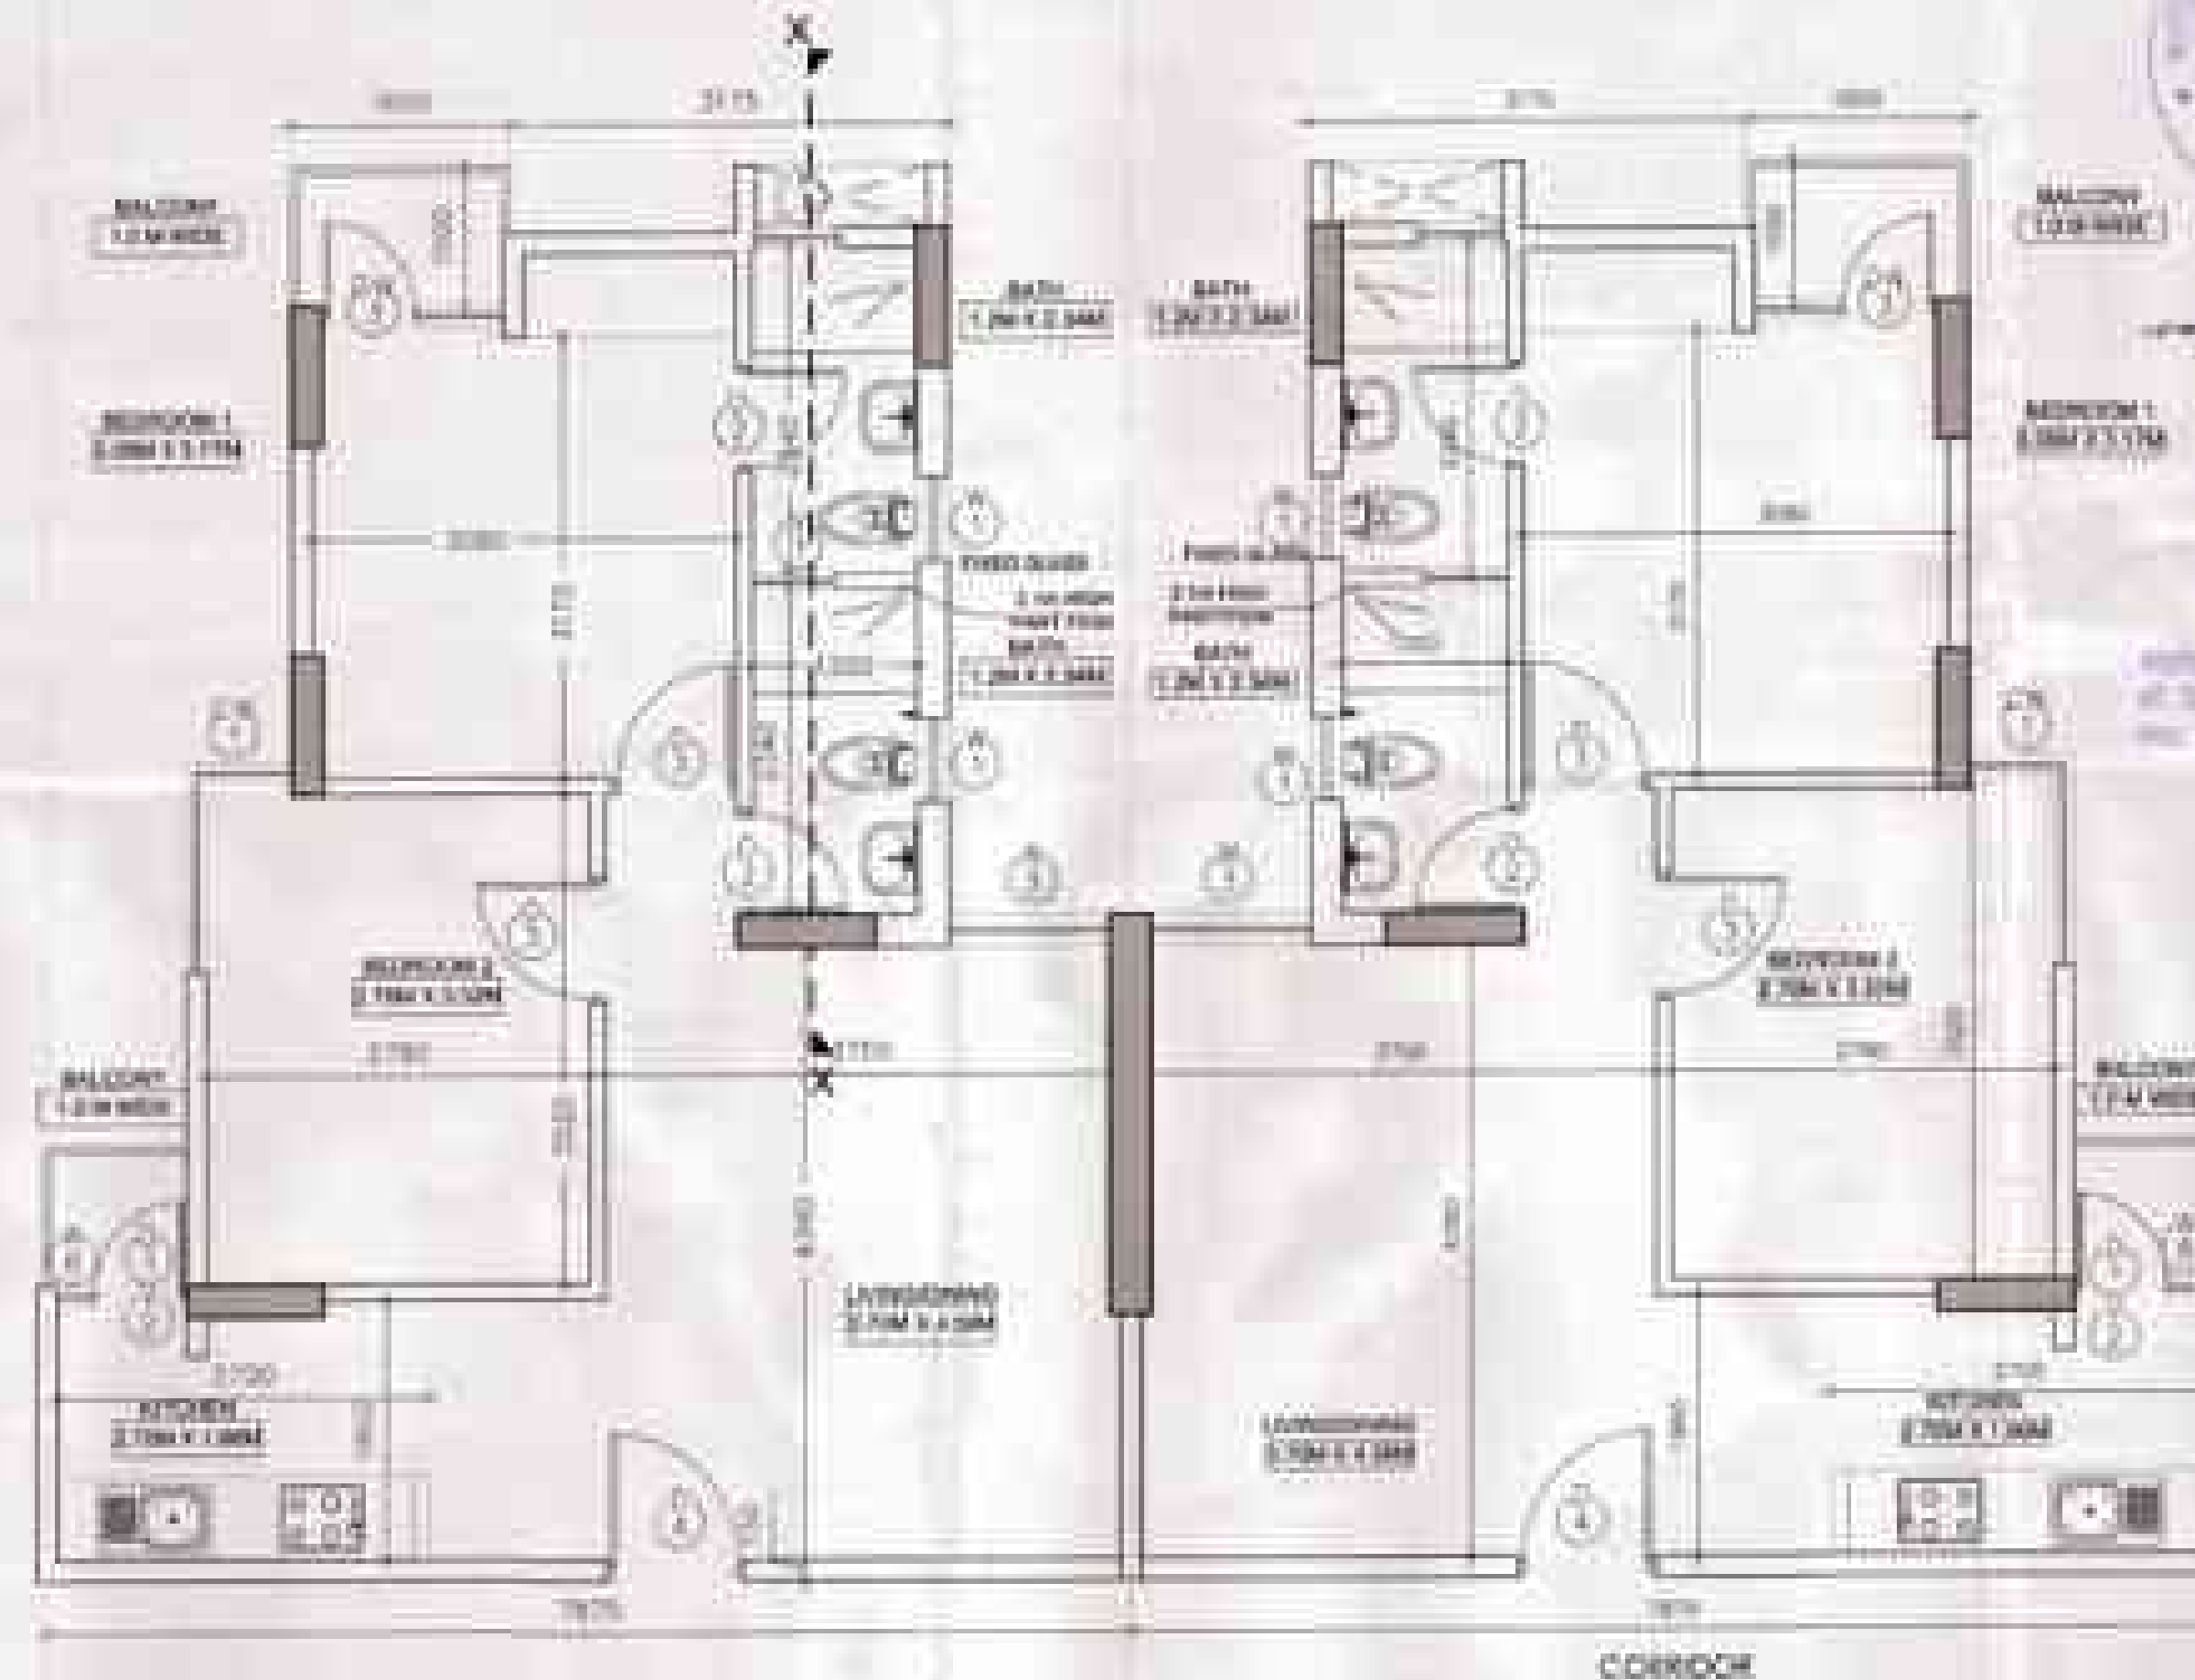


TYPE B1
TWO BEDROOM APARTMENT

TYPE B1 M
TWO BEDROOM APARTMENT

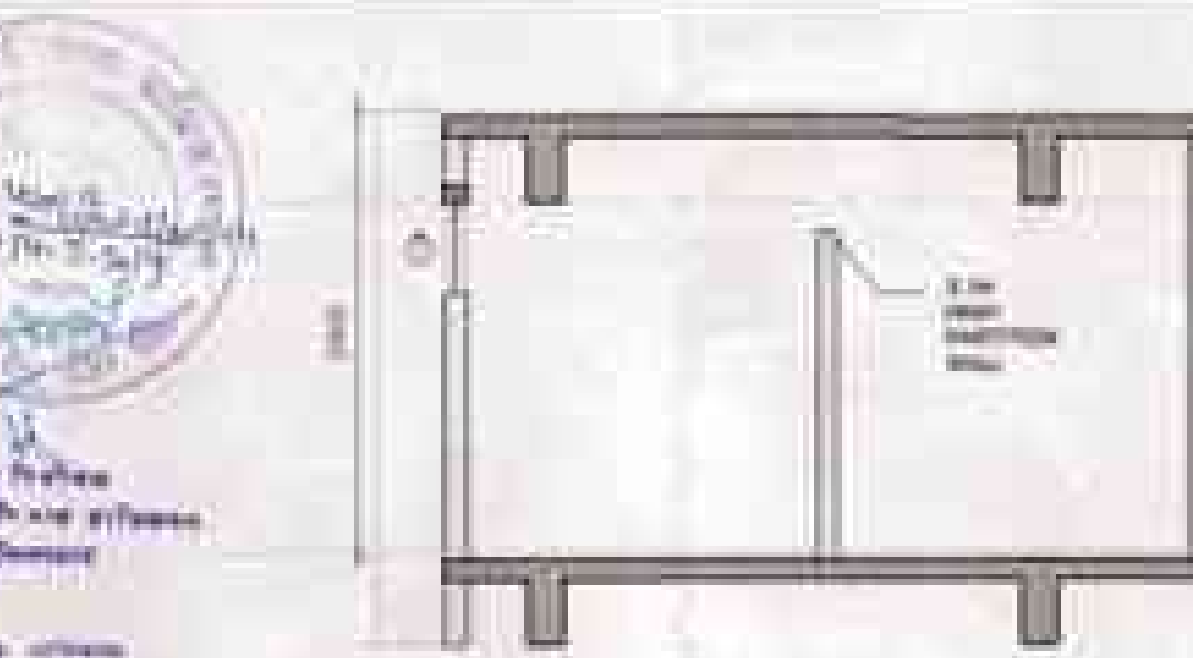


SECTION XX
SCALE 1:50

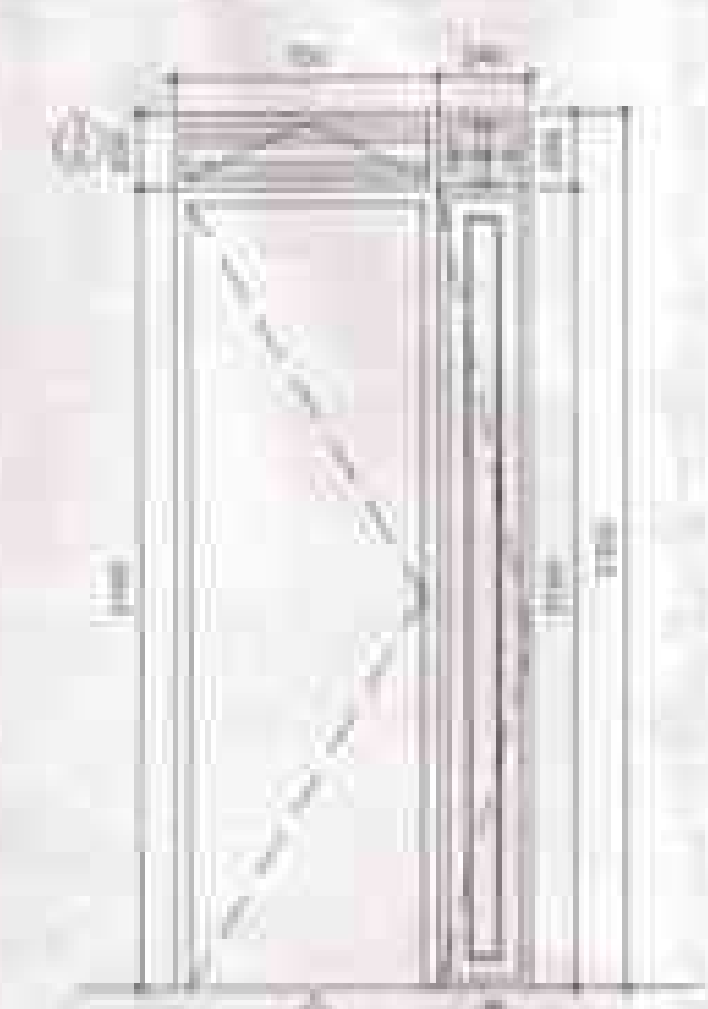


ELEVATION
SCALE 1:50
AREA OF OPENING
W1 + W2
+ 1.00m x 2.10m
+ 0.80m x 2.10m


NO.	REVISION	DATE	BY	CHECKED	APPROVED
1	ISSUED FOR PERMIT	10/10/2023	U	U	U
2	FOR CONSTRUCTION	10/10/2023	U	U	U
3	FOR CONSTRUCTION	10/10/2023	U	U	U
4	FOR CONSTRUCTION	10/10/2023	U	U	U
5	FOR CONSTRUCTION	10/10/2023	U	U	U
6	FOR CONSTRUCTION	10/10/2023	U	U	U
7	FOR CONSTRUCTION	10/10/2023	U	U	U
8	FOR CONSTRUCTION	10/10/2023	U	U	U
9	FOR CONSTRUCTION	10/10/2023	U	U	U
10	FOR CONSTRUCTION	10/10/2023	U	U	U

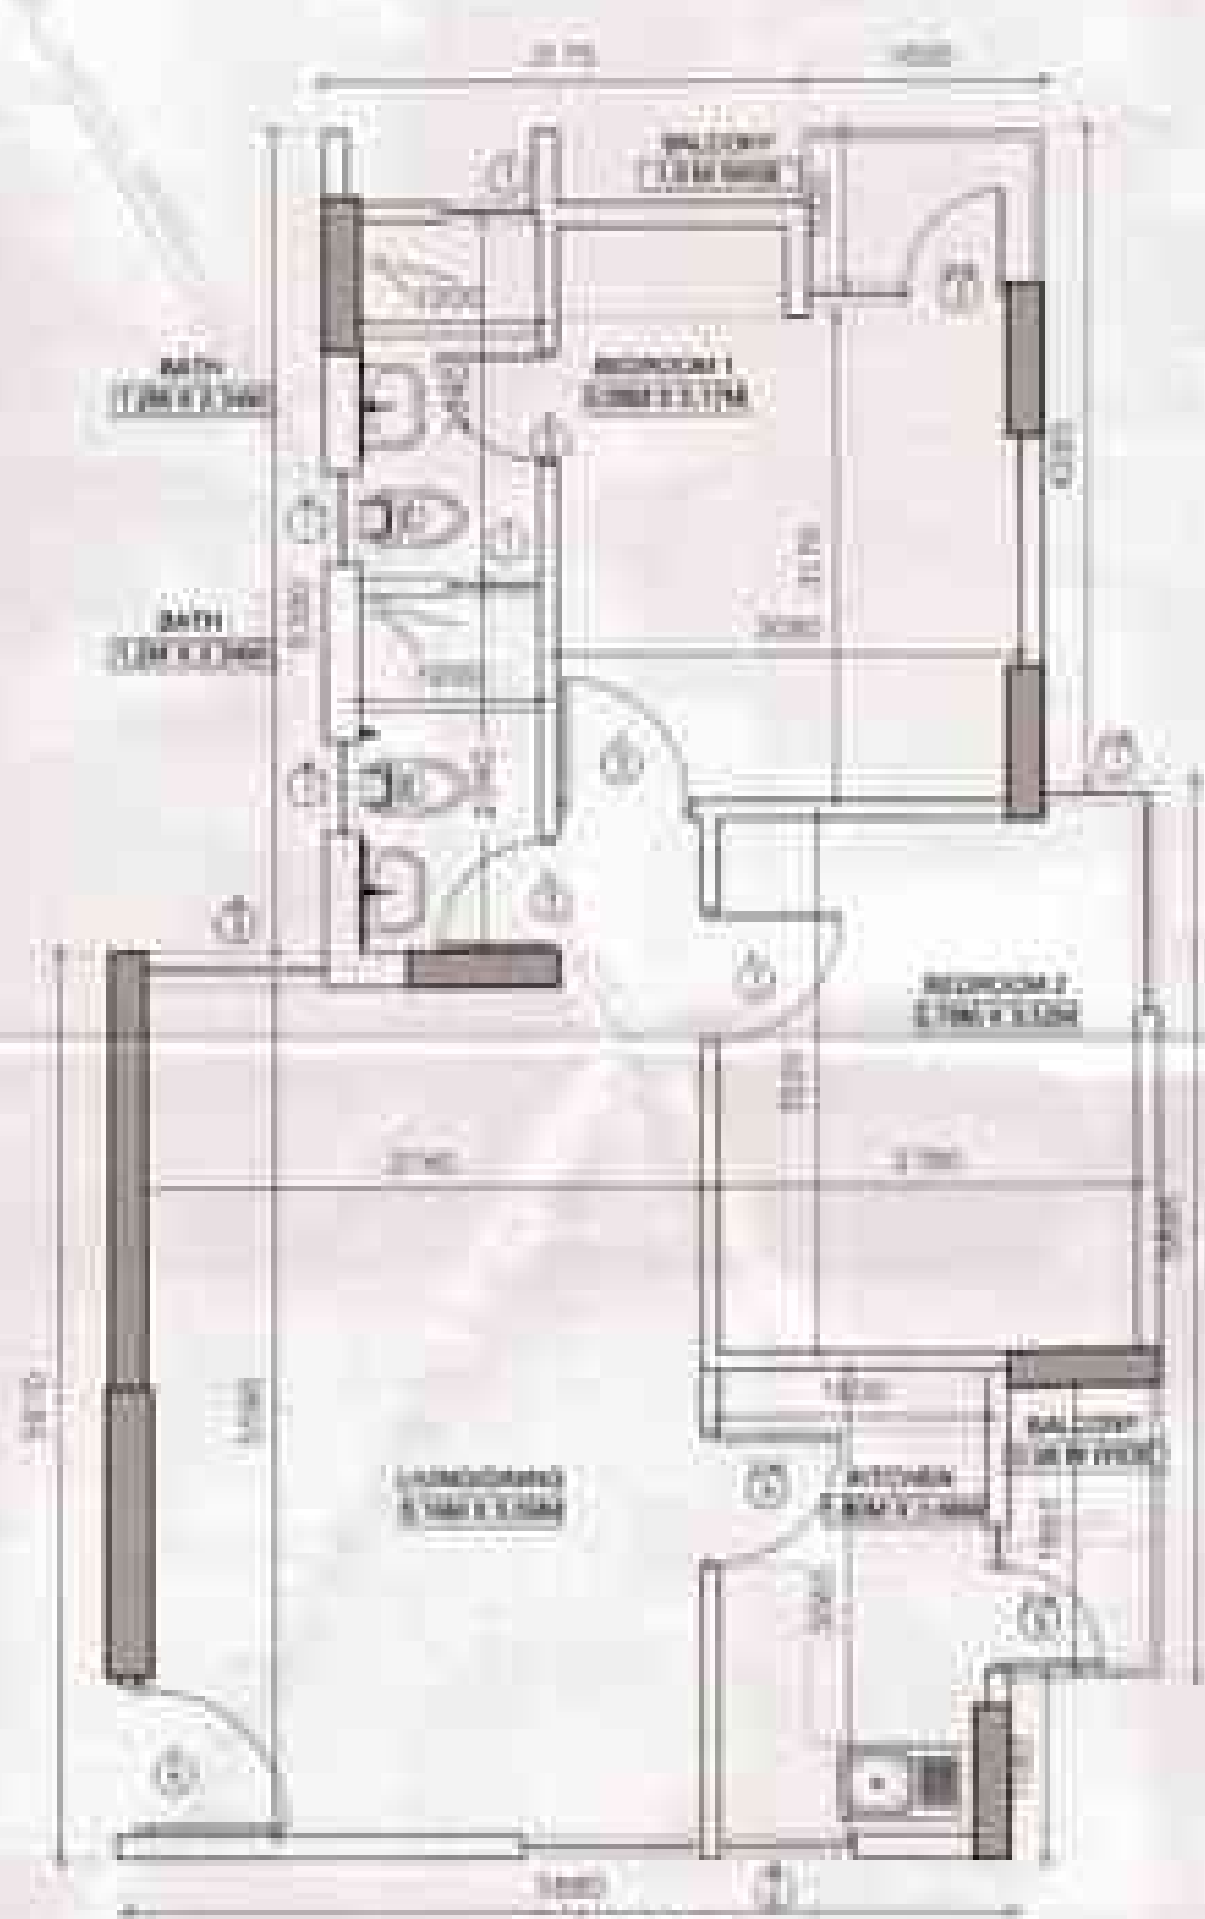


TYPE B9
TWO BEDROOM APARTMENT

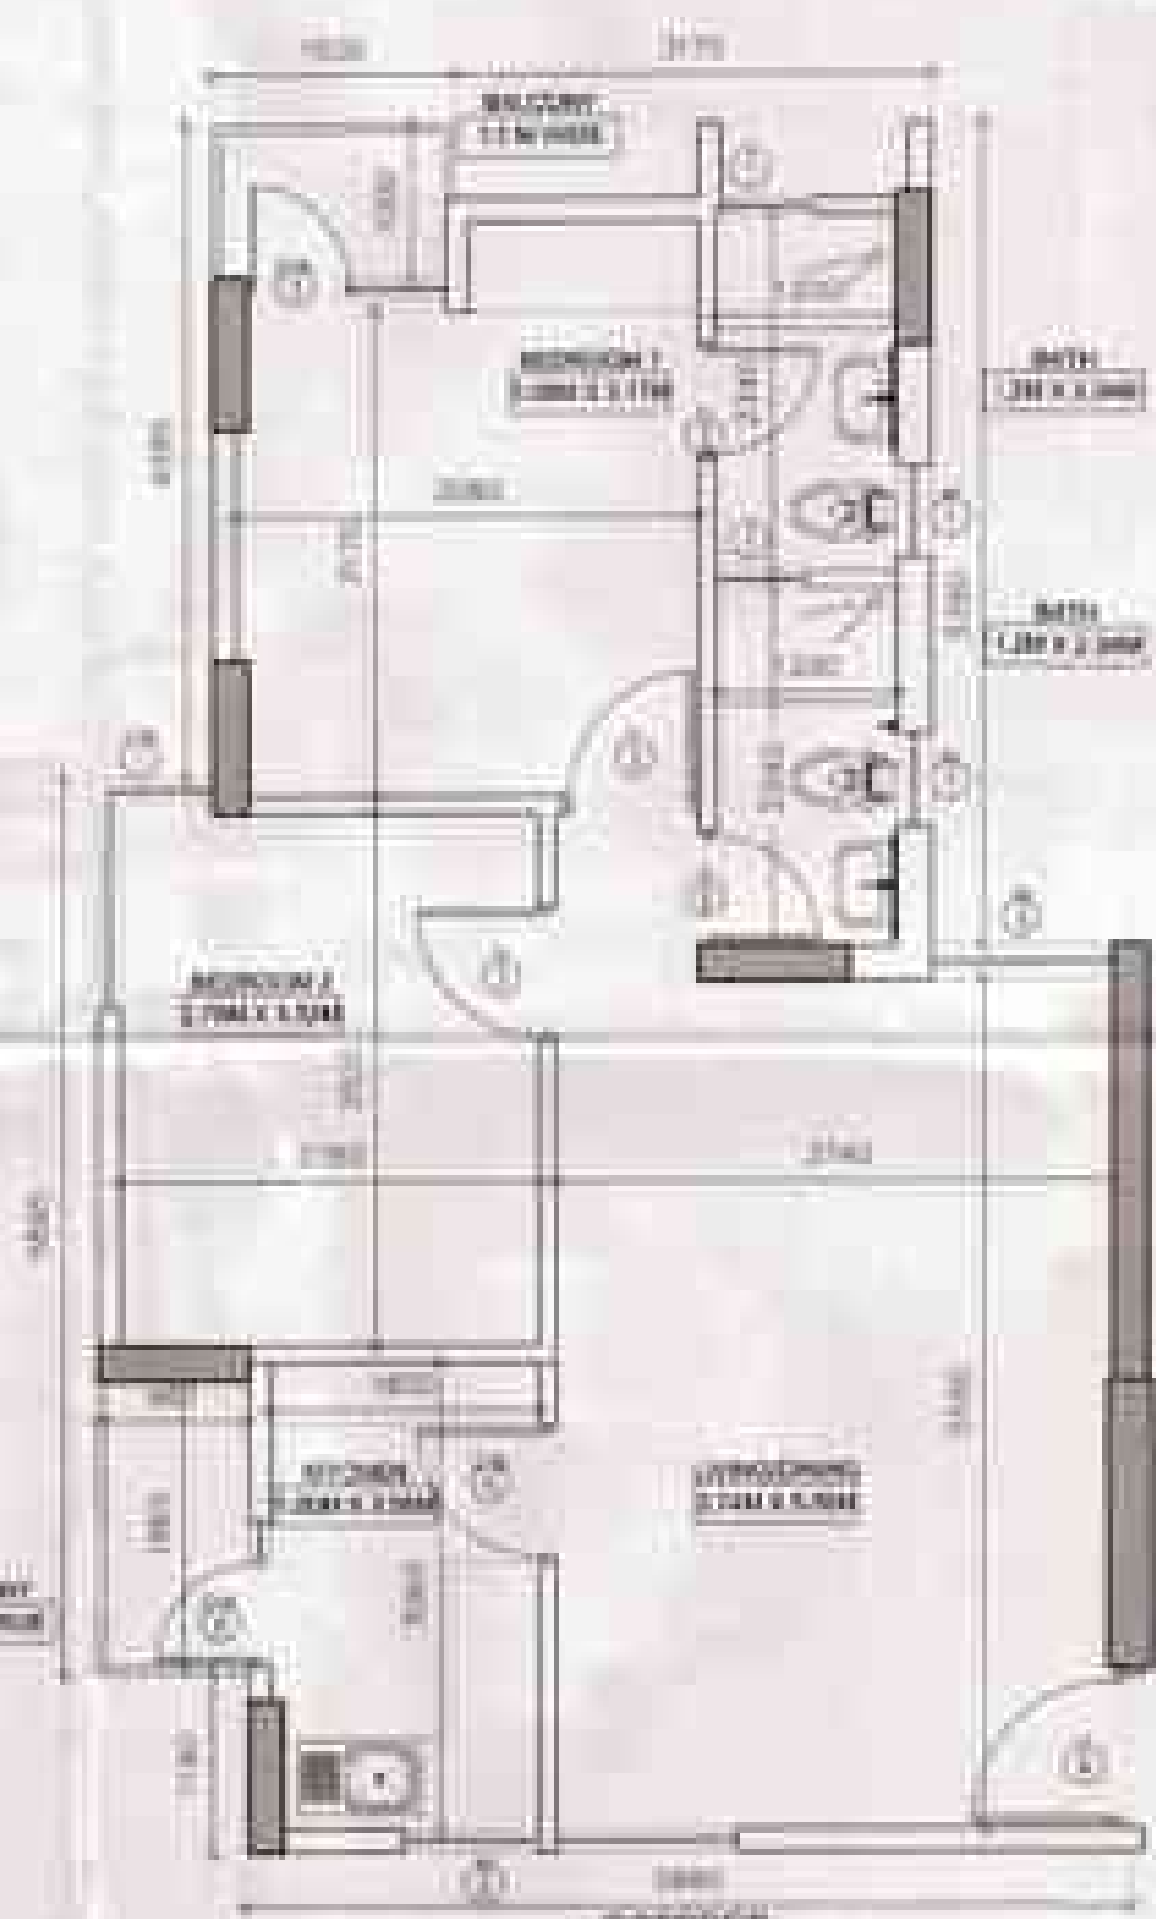

TYPE B9M
TWO BEDROOM APARTMENT

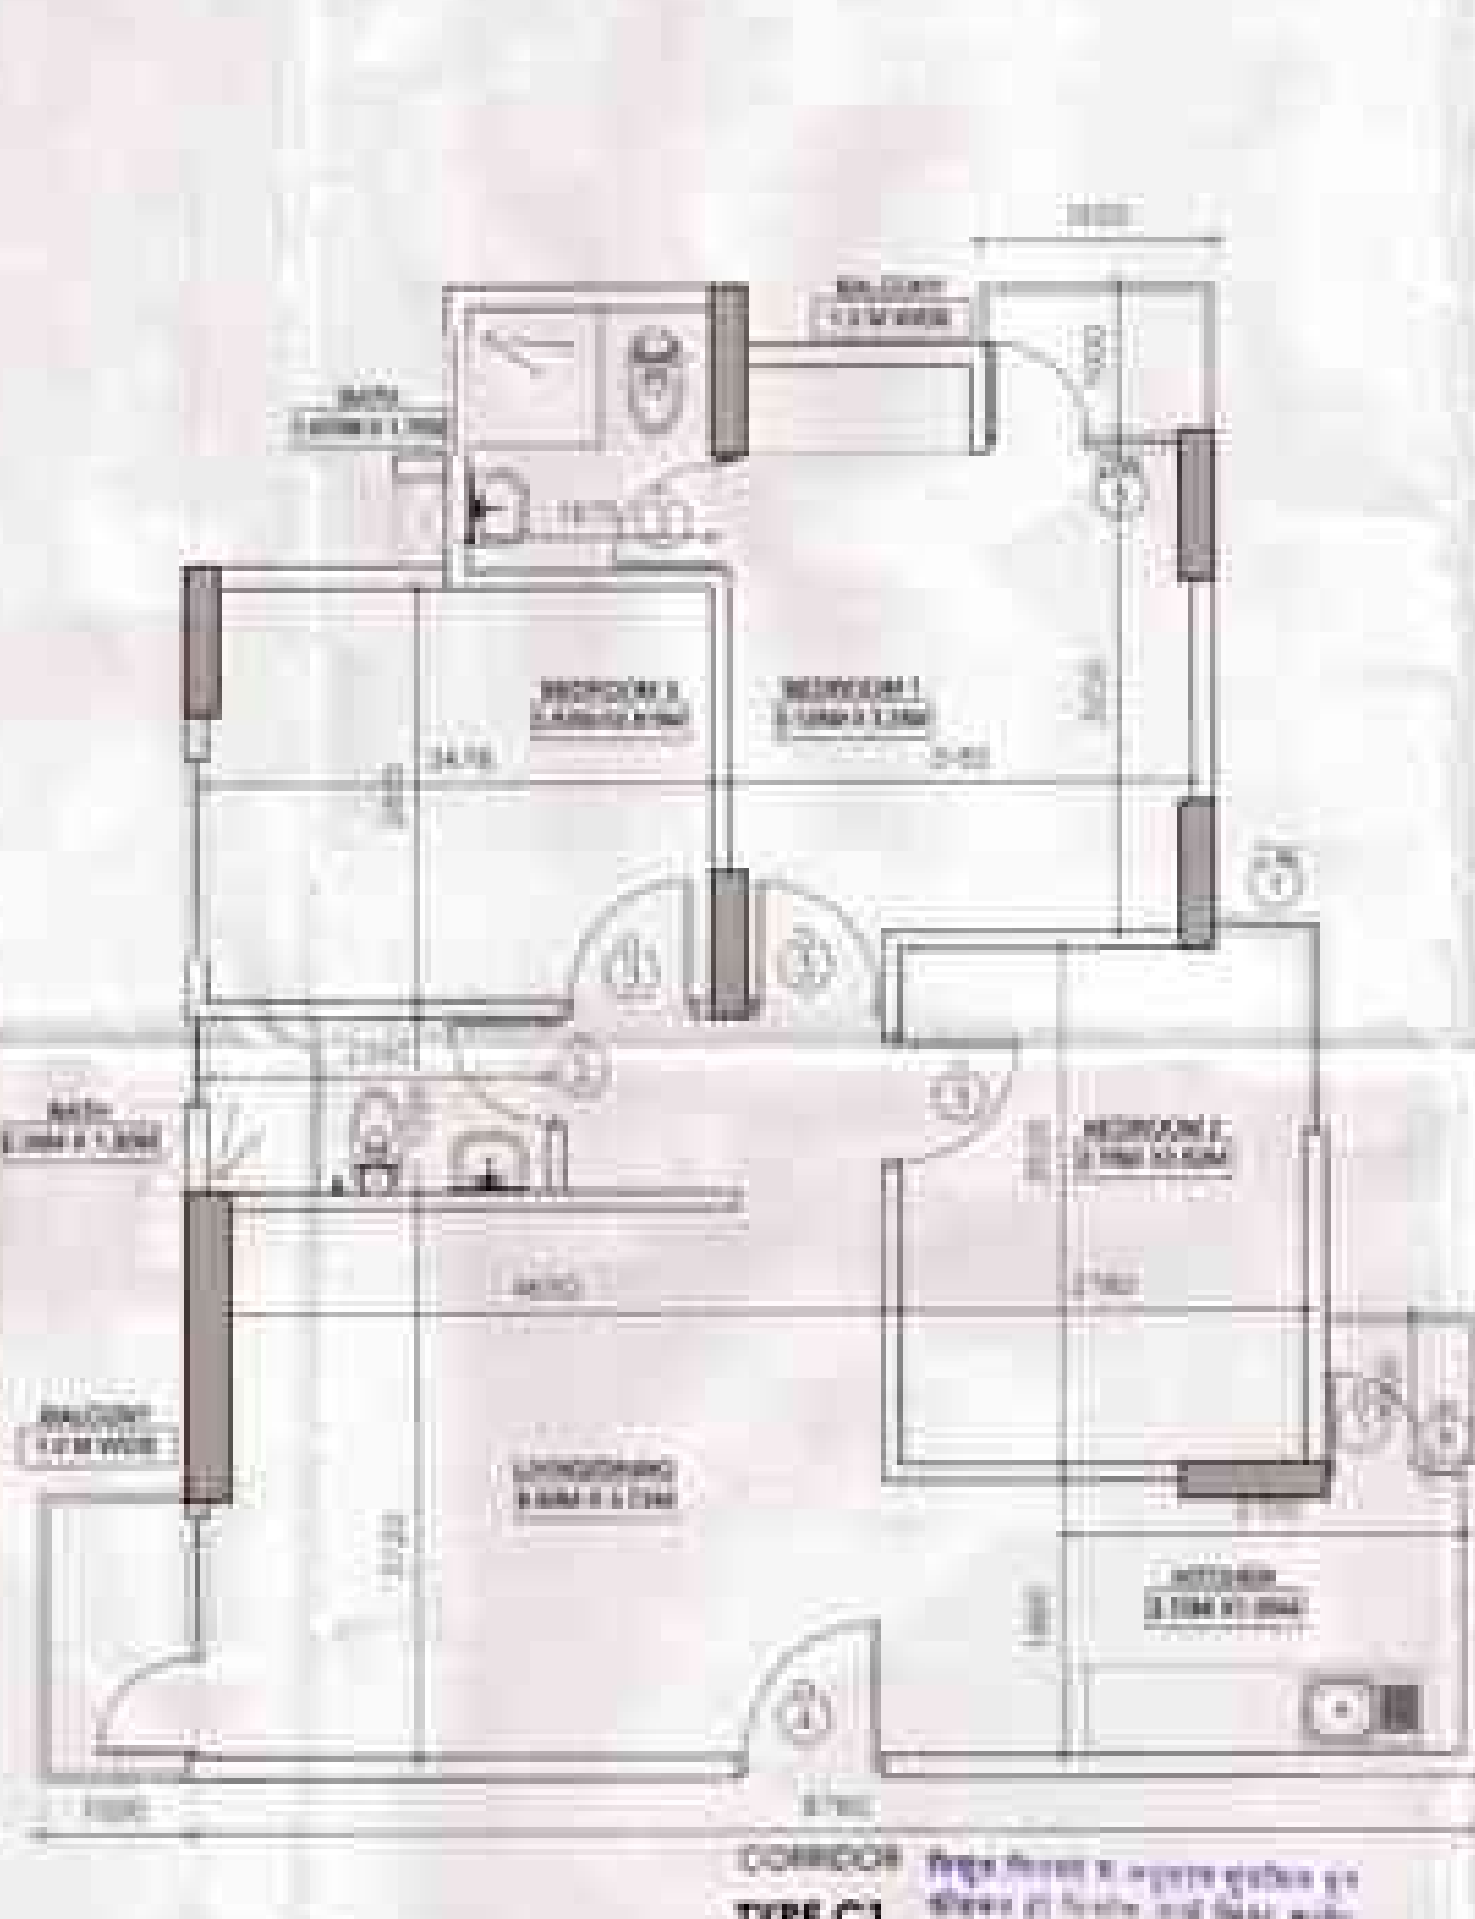

TYPE C1
THREE BEDROOM APARTMENT

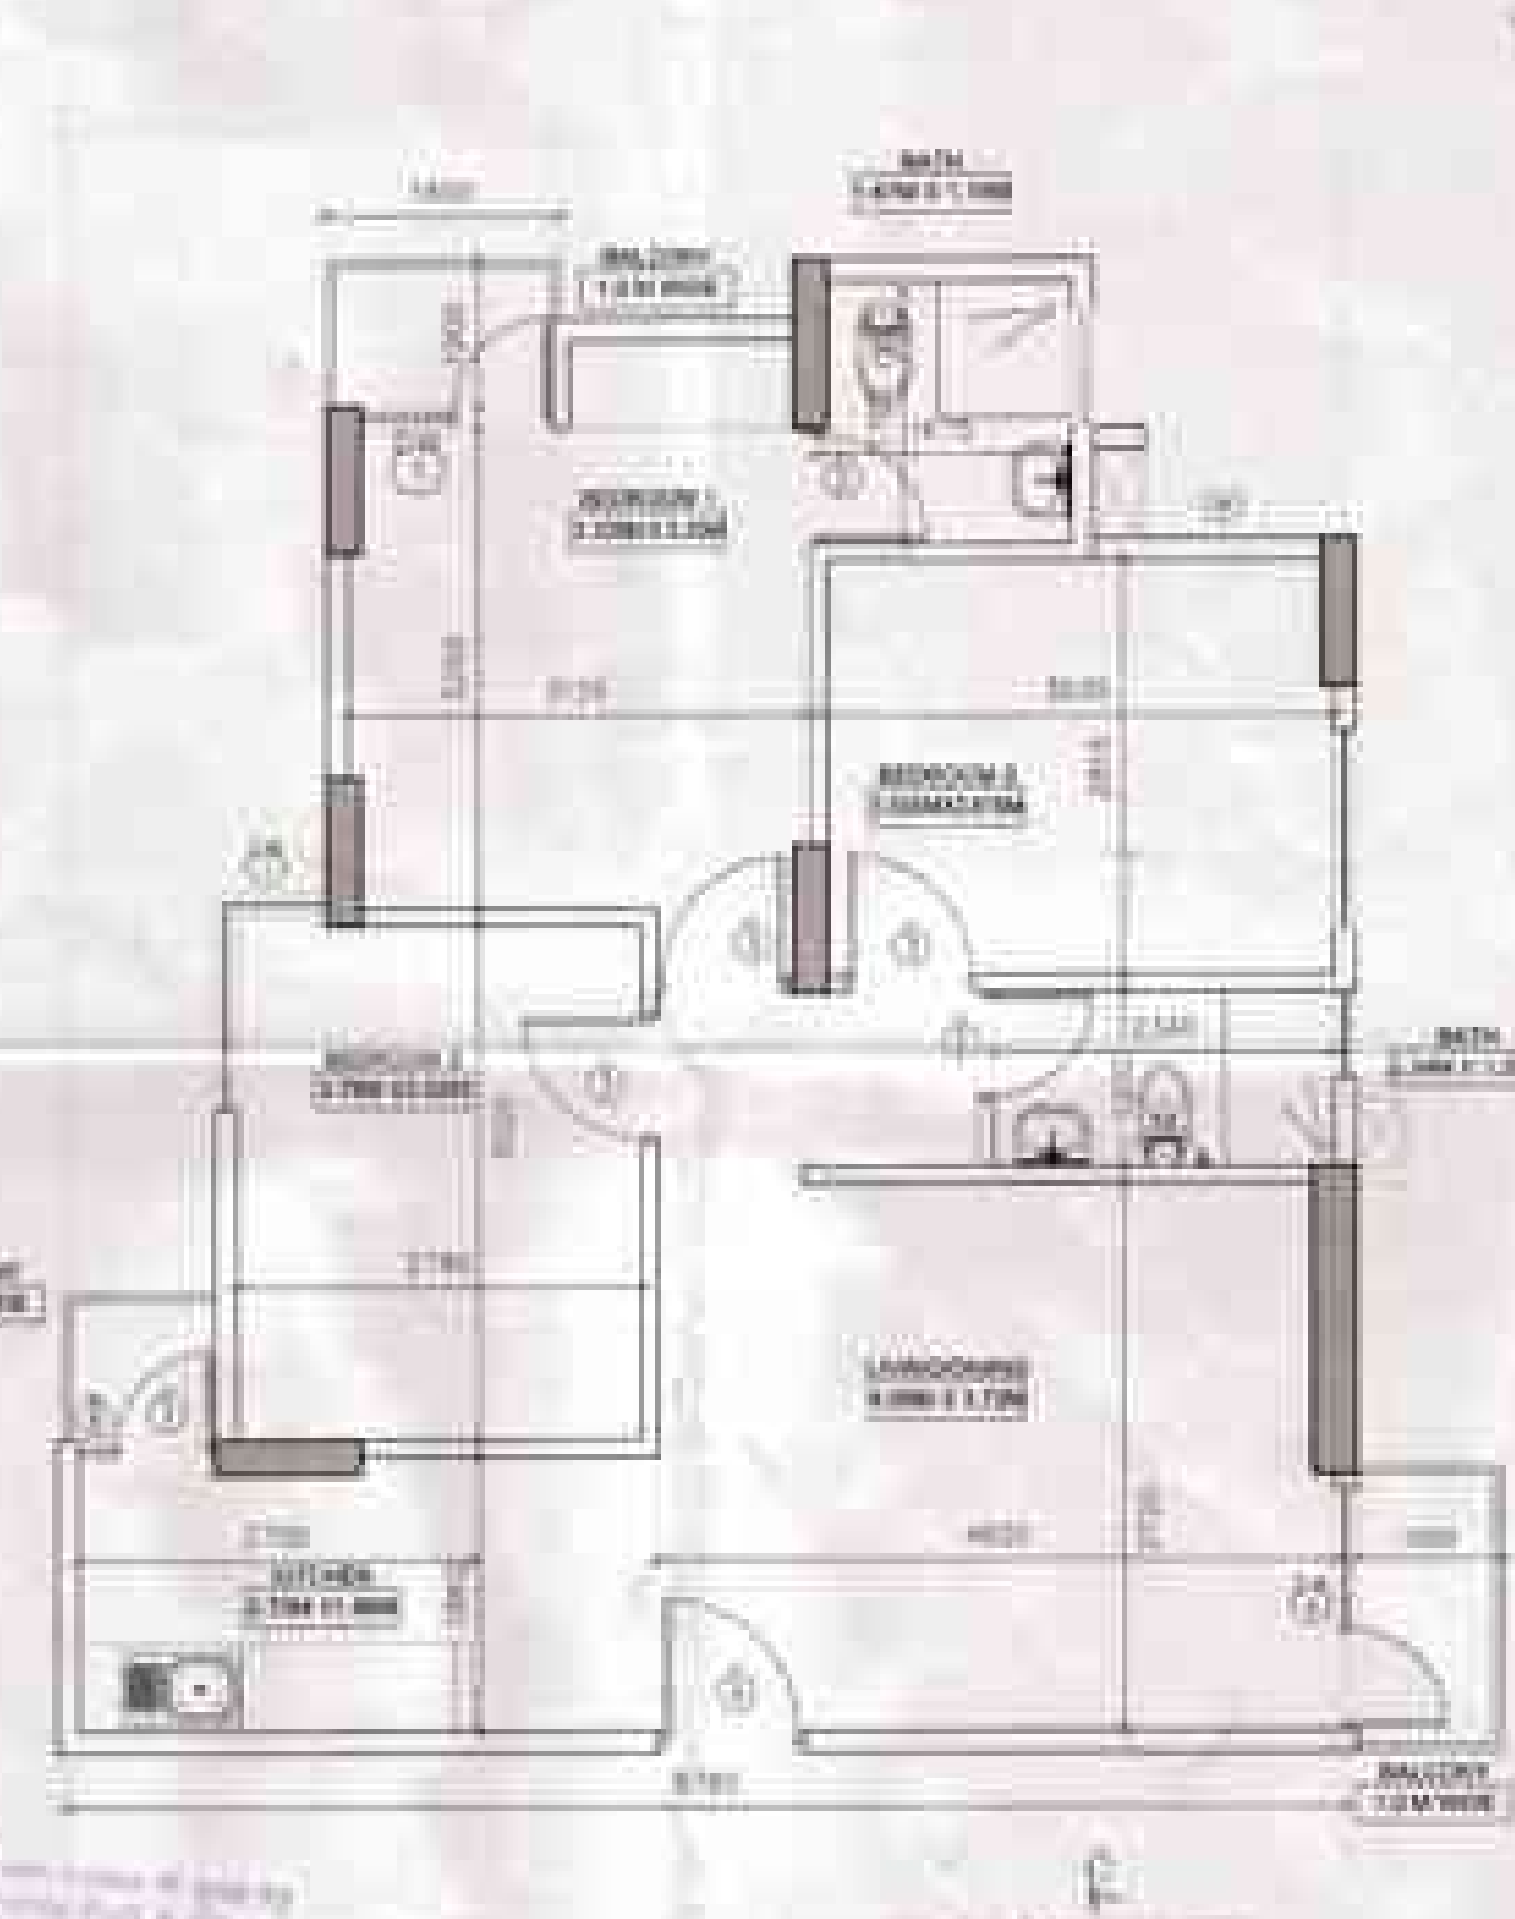

NOTES


UPPAL CHADHA
HI-TECH
DEVELOPERS
PVT. Ltd

JSA
JAYSHREE ASSOCIATES
ARCHITECTS

MEHRO CONSULTANTS

APOSTLE DESIGN STUDIO

WA M
A 115

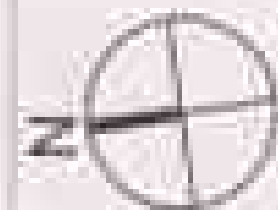


NOTES

UPPAL CHADHA
HI-TECH
DEVELOPERS
PVT. LTD



JSA
ARCHITECTS
PVT. LTD.

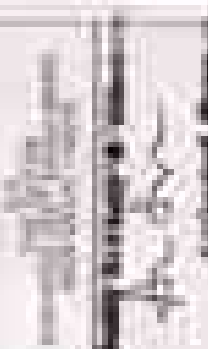

Architect
Director/Associate
SA No. 25/19, 10/19

ME/HO
CONSULTANTS

APOSTLE
DESIGN STUDIO

GROUP HOMES
DREAM HOMES
ELEVATION 1
TOWER SECTION & ELEVATION

WA M
A 117

100% COMPLETE

100% COMPLETE

1. The building is to be constructed in accordance with the provisions of the Building Bye-Laws, 1973, of the Government of Andhra Pradesh.

ELEVATION 01

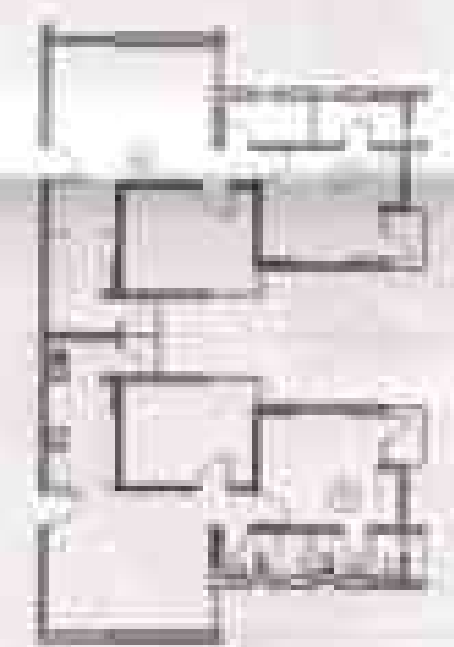

PLAN @ GROUND FLOOR
SCALE: 1:200

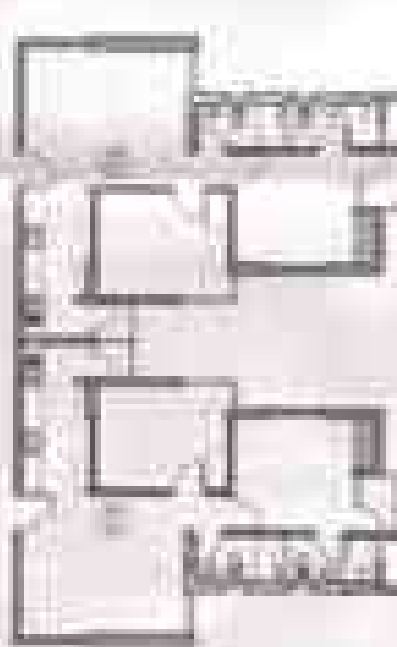


PLAN @ FIFTH FLOOR
SCALE: 1:200

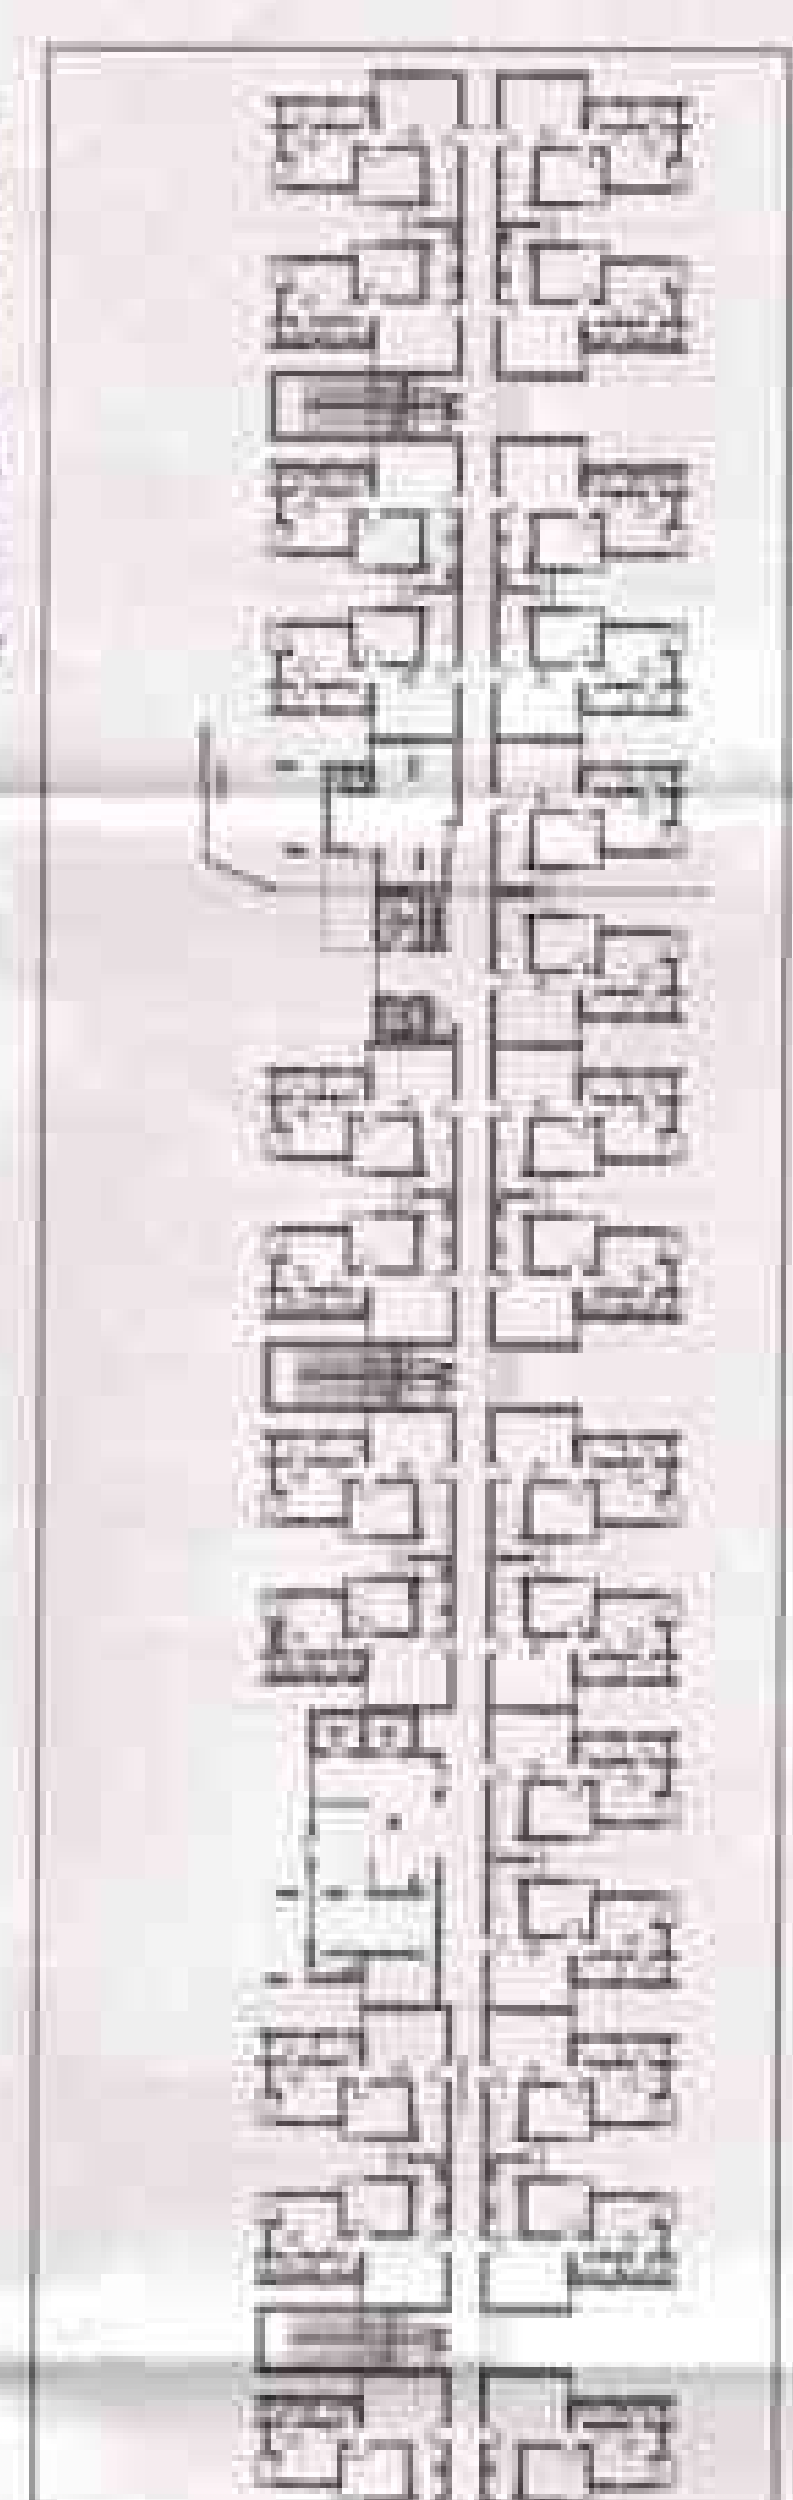

SECTION
SCALE: 1:100

PLAN @ FIFTH FLOOR
SCALE: 1:200

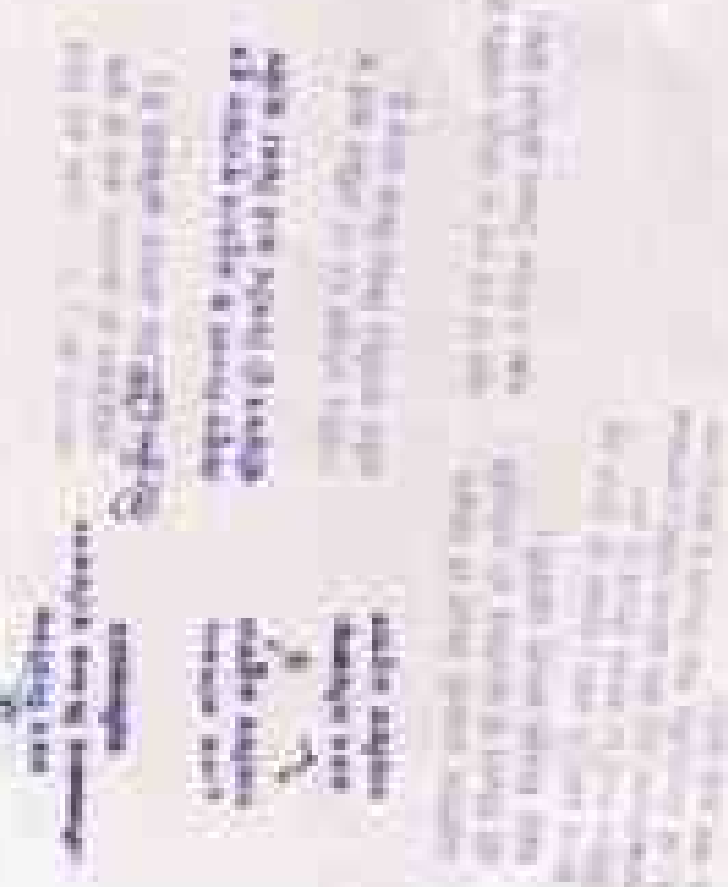

53101

UPPAL CHADHA
HI-TECH
DEVELOPERS
PVT. LTD



JSA
JOURNAL OF
SPECIAL ADJUDICATION

1000

3


Callahan

100


APRIL 1995

100%


TOWER 2 - ELEVATION	TOWER FOUNDATIONS	DREAM HOMES	5000 HOLLAND AVE. SEC. 2, WILLOW, INDIANAPOLIS
---------------------	-------------------	-------------	--

WA M


A 118

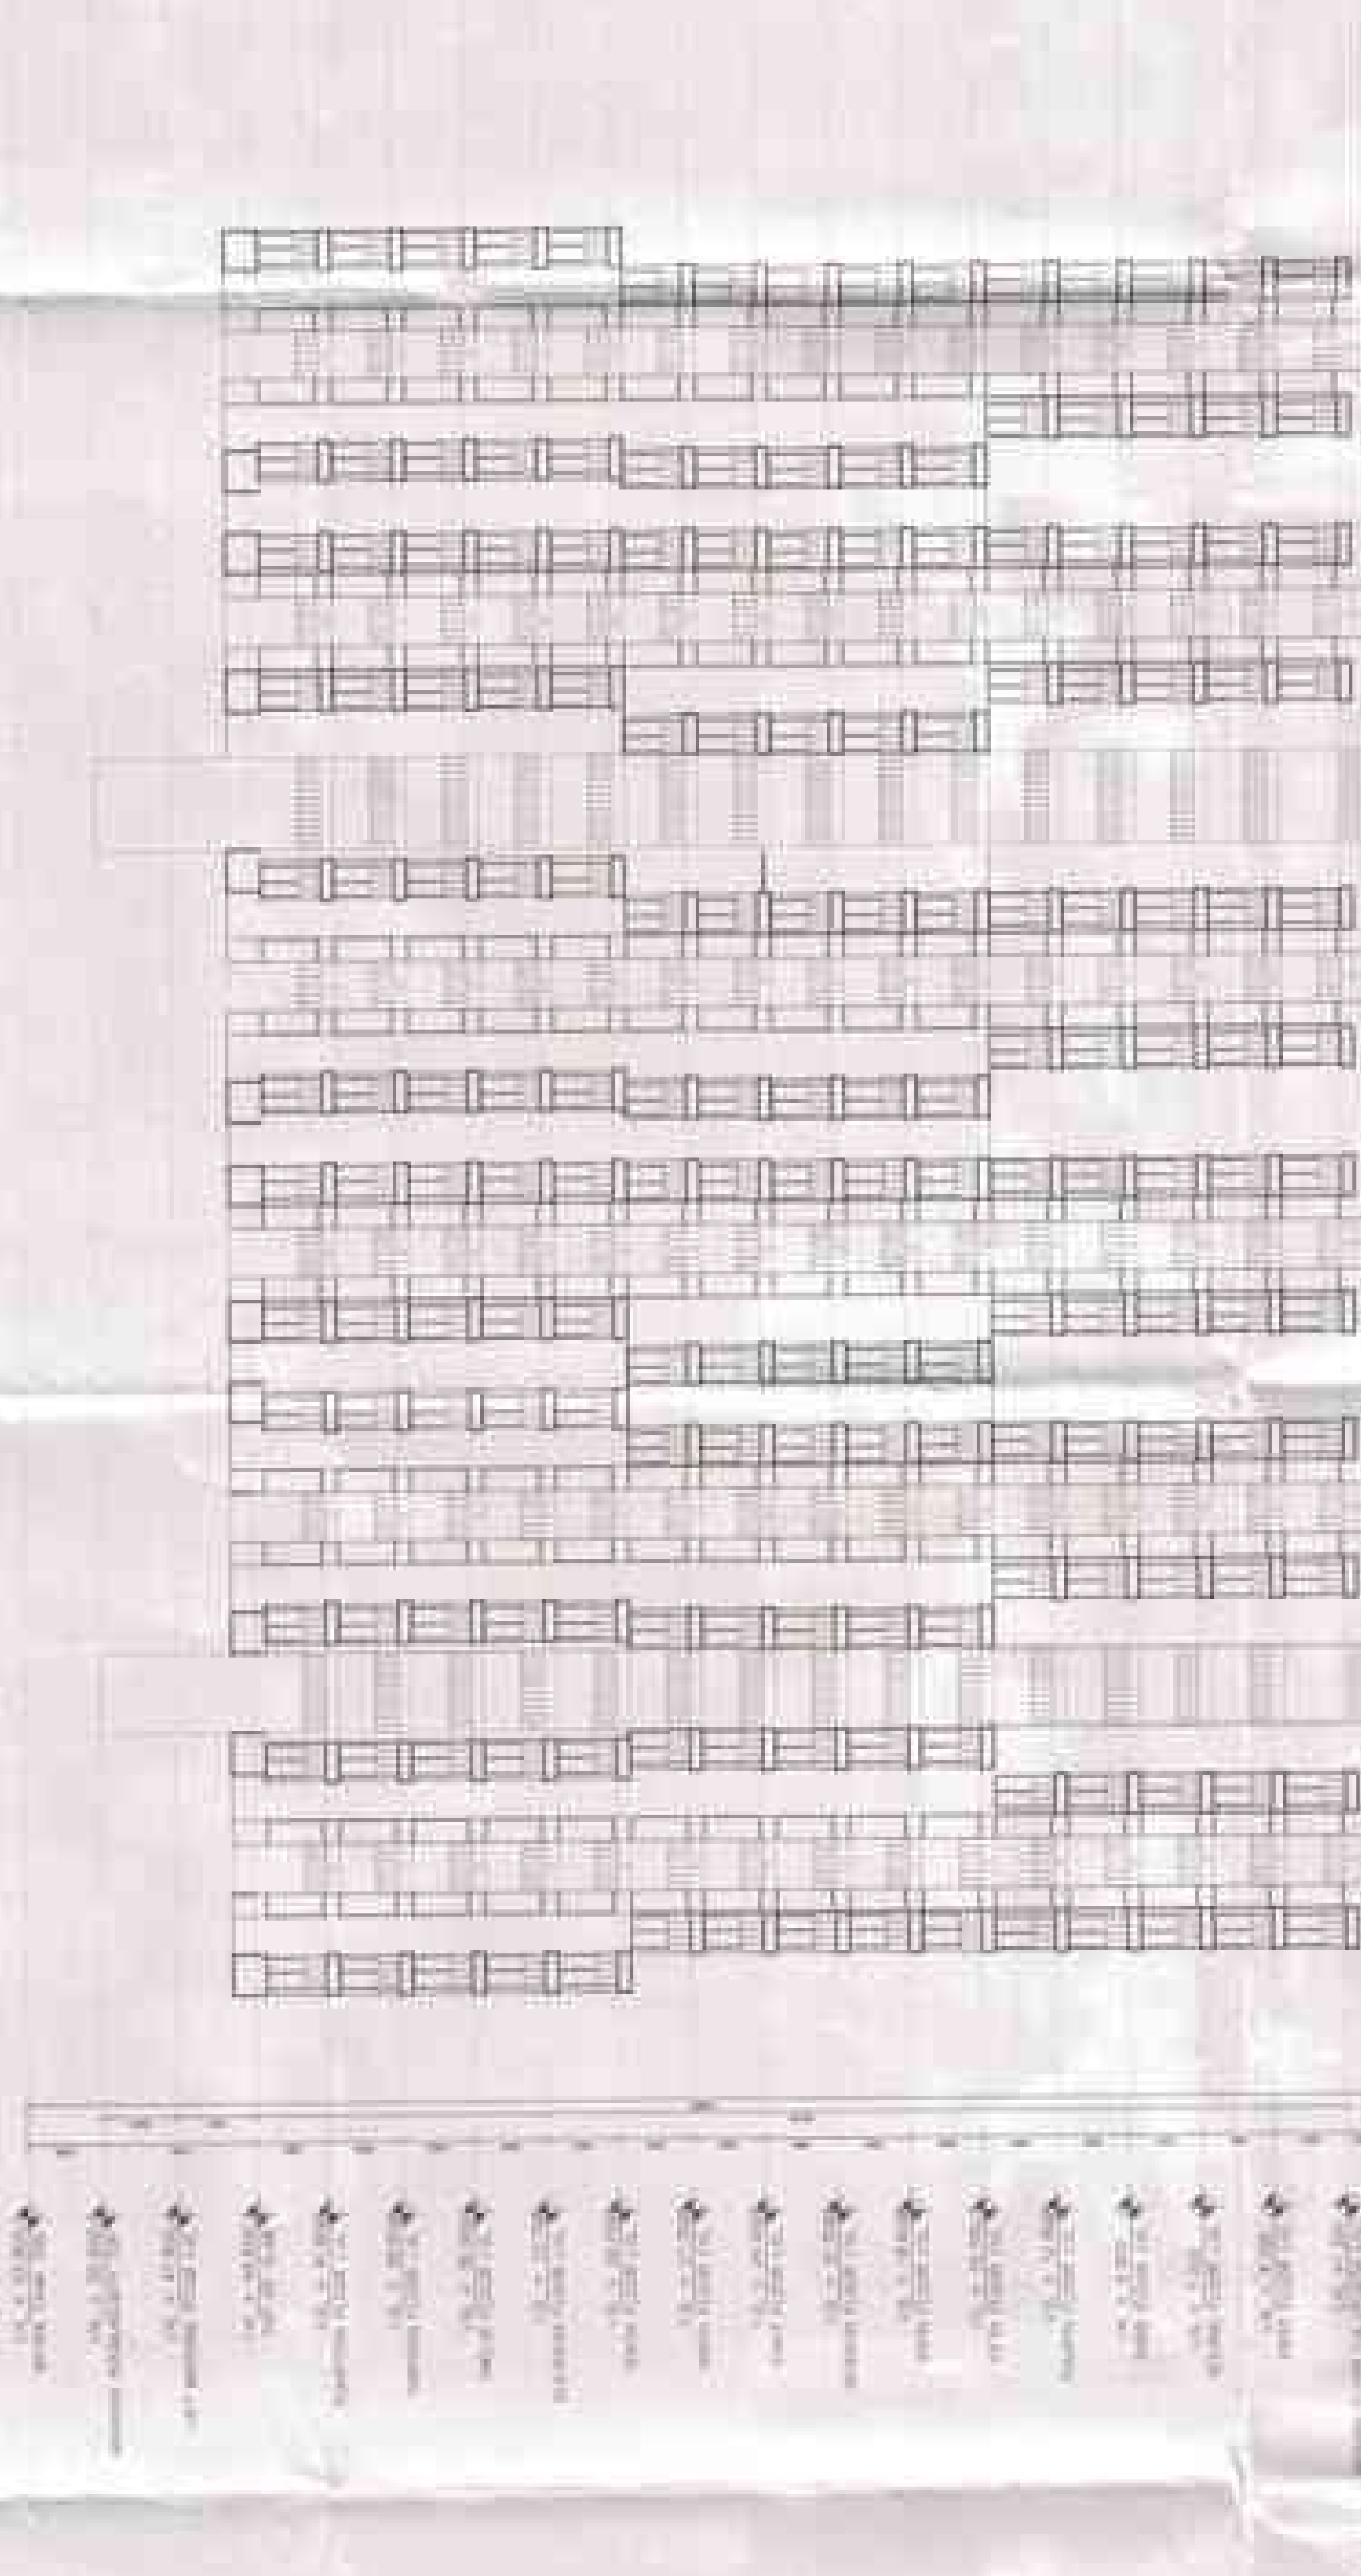


TOWERS &

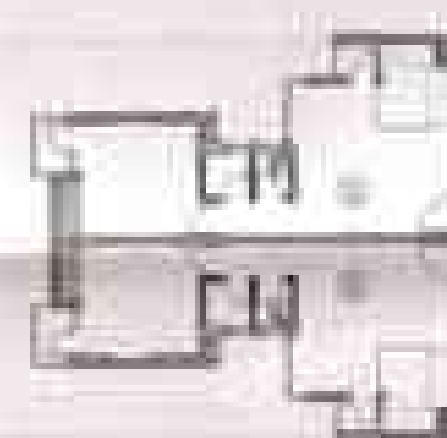


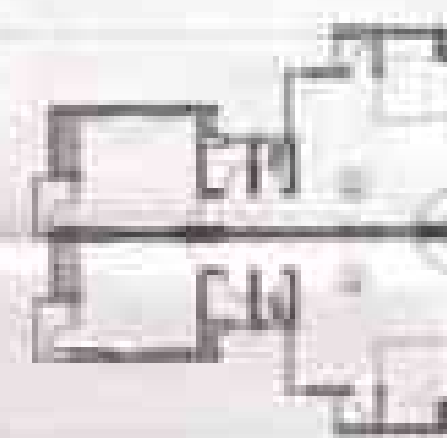


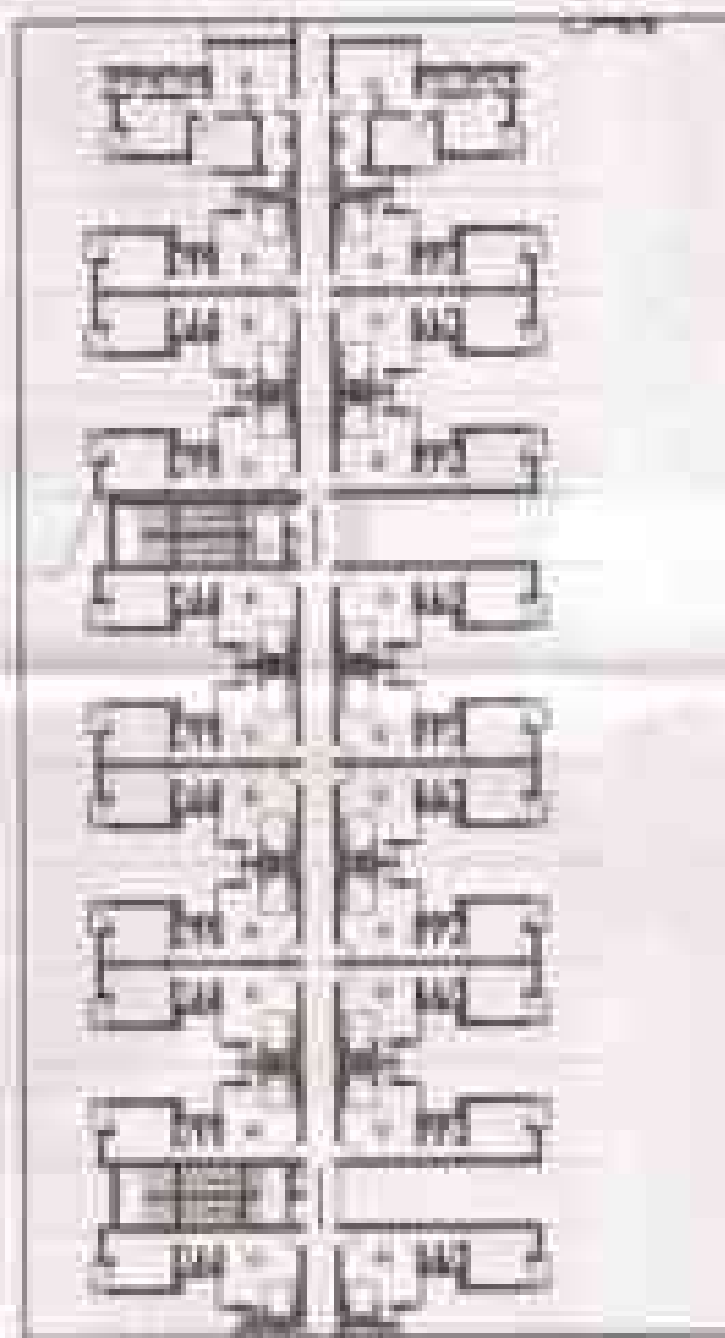

Water Quality

