




40-GREEN / OPEN SPACES

 


 Ministry of Urban Planning & Construction Government of Punjab Lahore		Received Office of the Engineer-in-Charge Muzaffargarh 20/05/2024	
PROJECT TITLE GROUP HOUSING-2 SECTOR-5 WAVE CITY WAVE EXECUTIVE FLOORS CHAZIABAD		APPROVED RAJIV KHANNA & ASSOCIATES PVT. LTD.	
OWNER'S NOTES		DATE: 20/05/2024	
CLIENT UPRAL CHANDRA HI-TECH DEVELOPERS PVT. LTD. C-1, SECTOR-3 NOIDA		OWNER'S SIGNATURE  RAJIV KHANNA MANAGING DIRECTOR	
ARCHITECT'S SIGNATURE 		DATE: 20/05/2024	
DRAWING TITLE SUBMISSION DRAWING SITE PLAN, SUPERIMPOSED ON SAKZARA PLAN		CHECKED BY:  RAJIV KHANNA MANAGING DIRECTOR	
DATE: 20/05/2024		CHECKED BY:  RAJIV KHANNA MANAGING DIRECTOR	

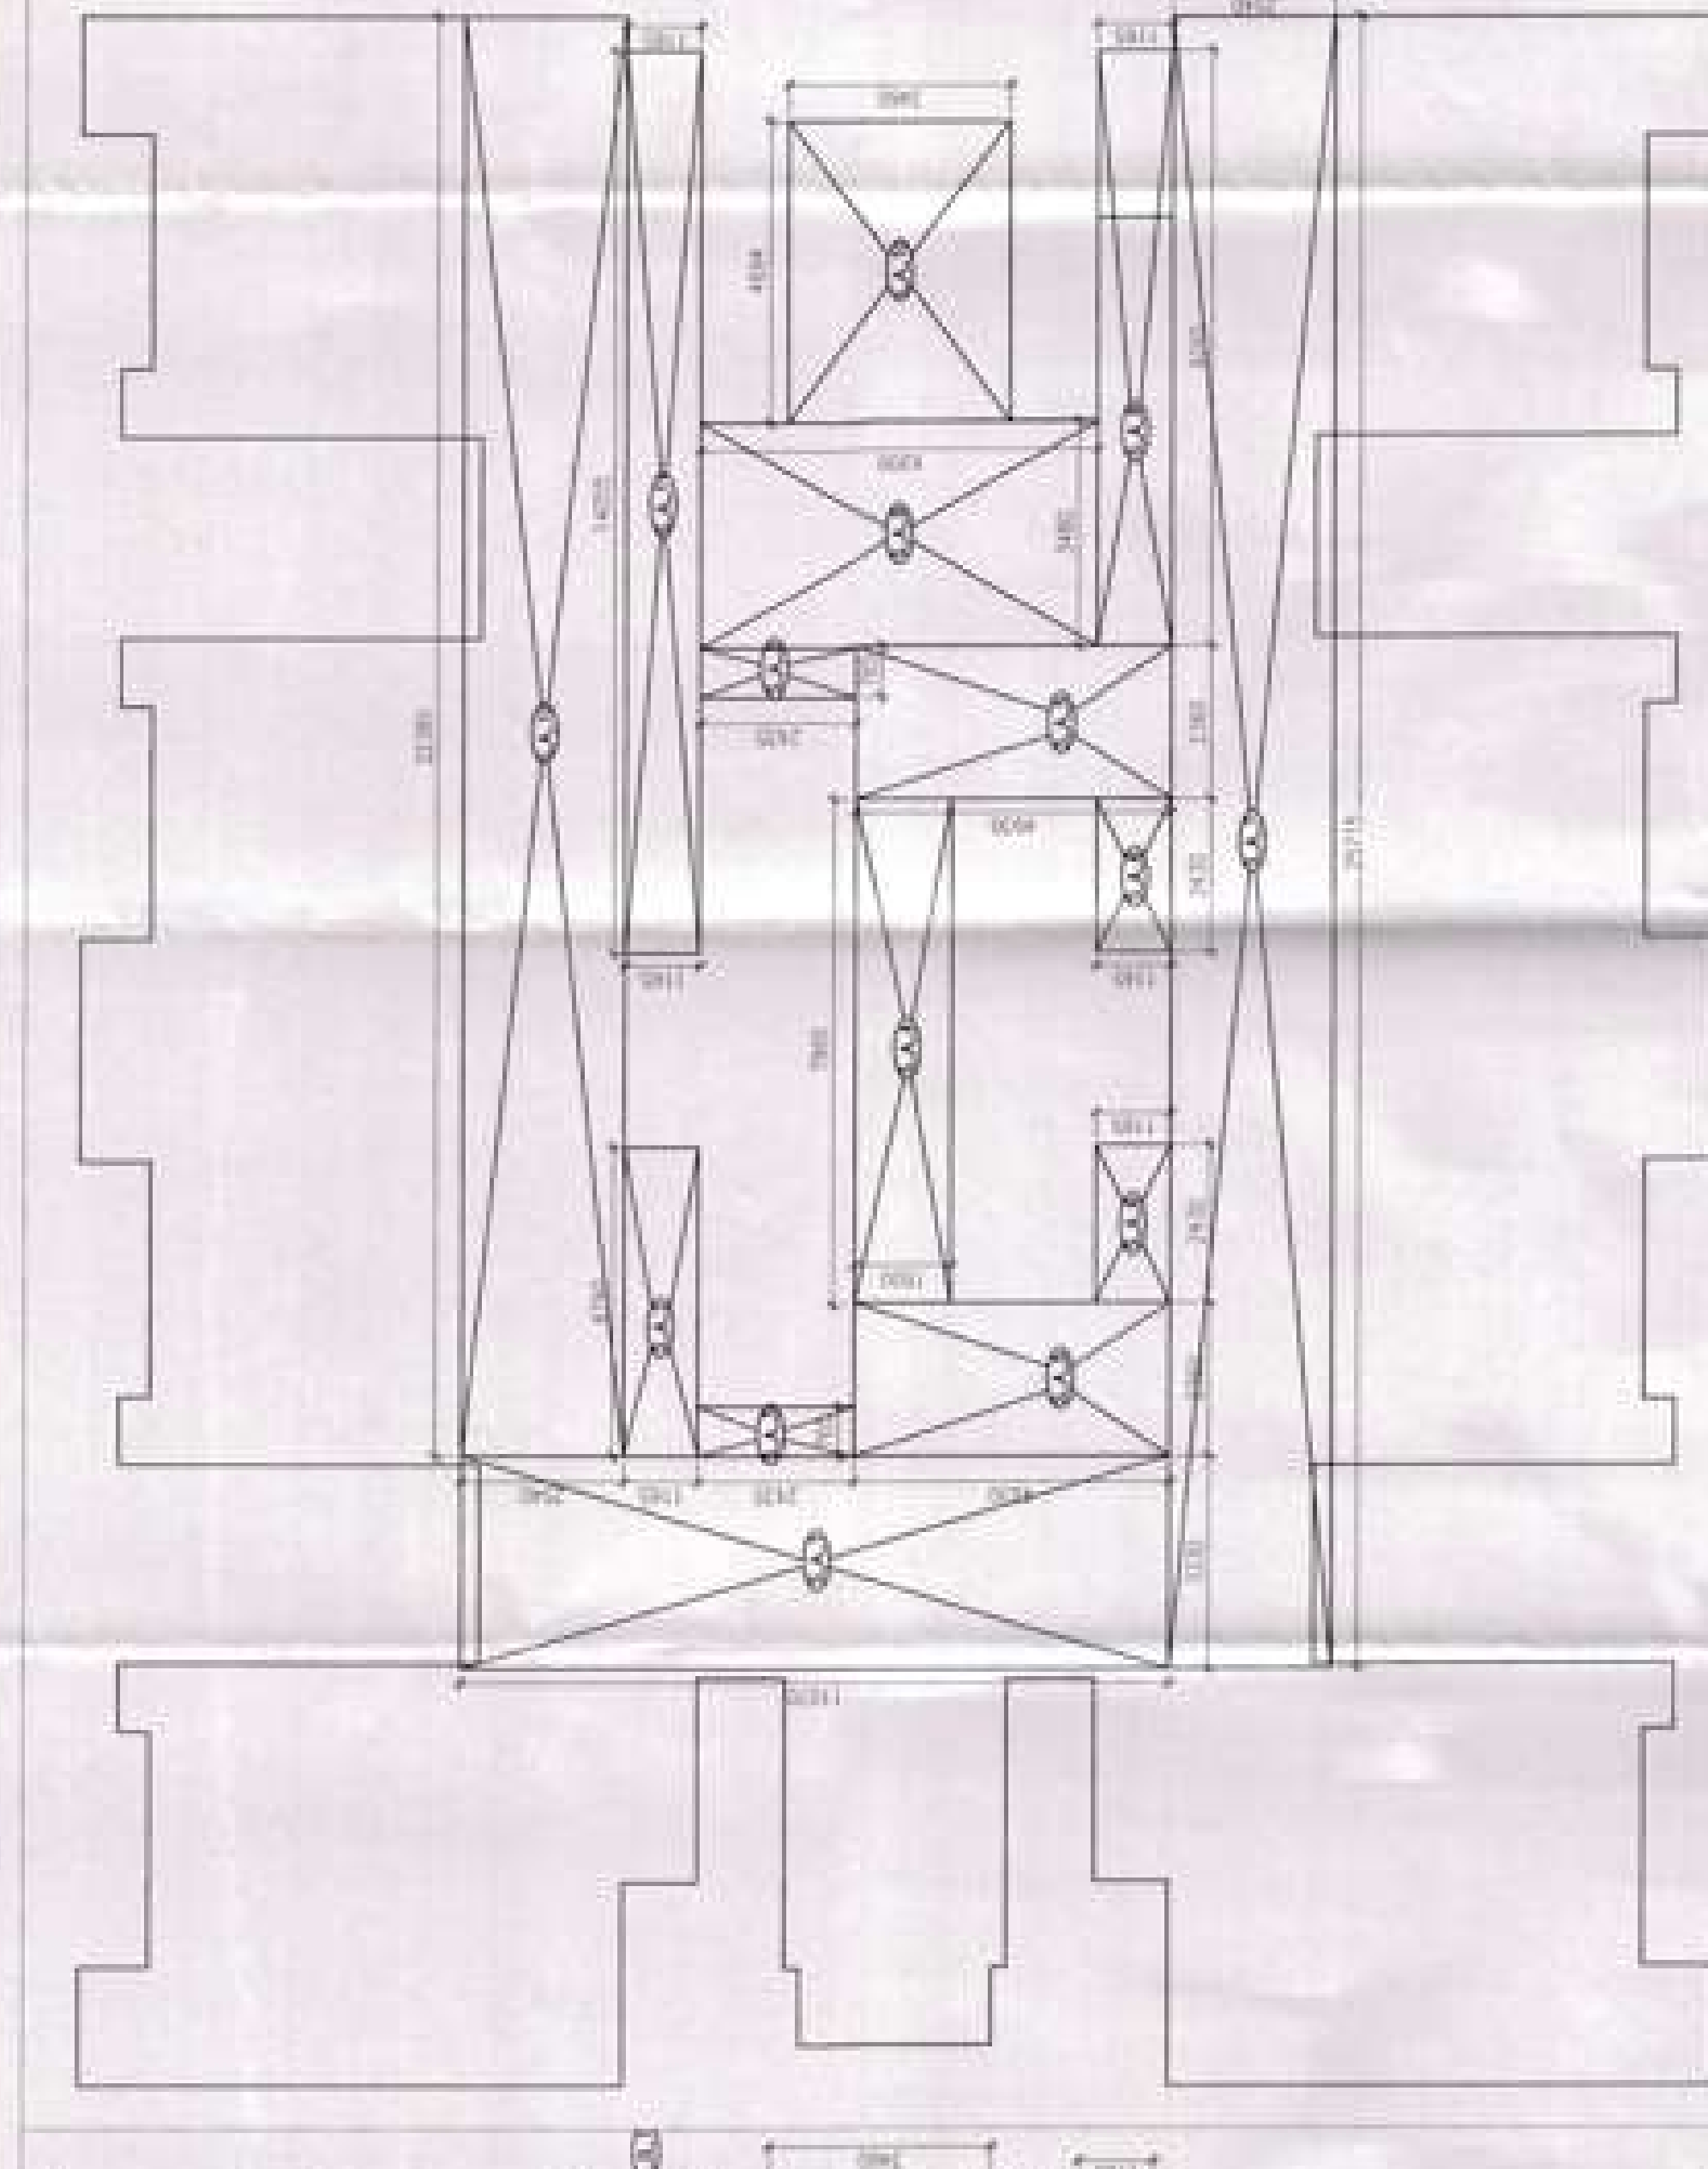

SEE A TEACHER, NUTRITION COORDINATOR, OR

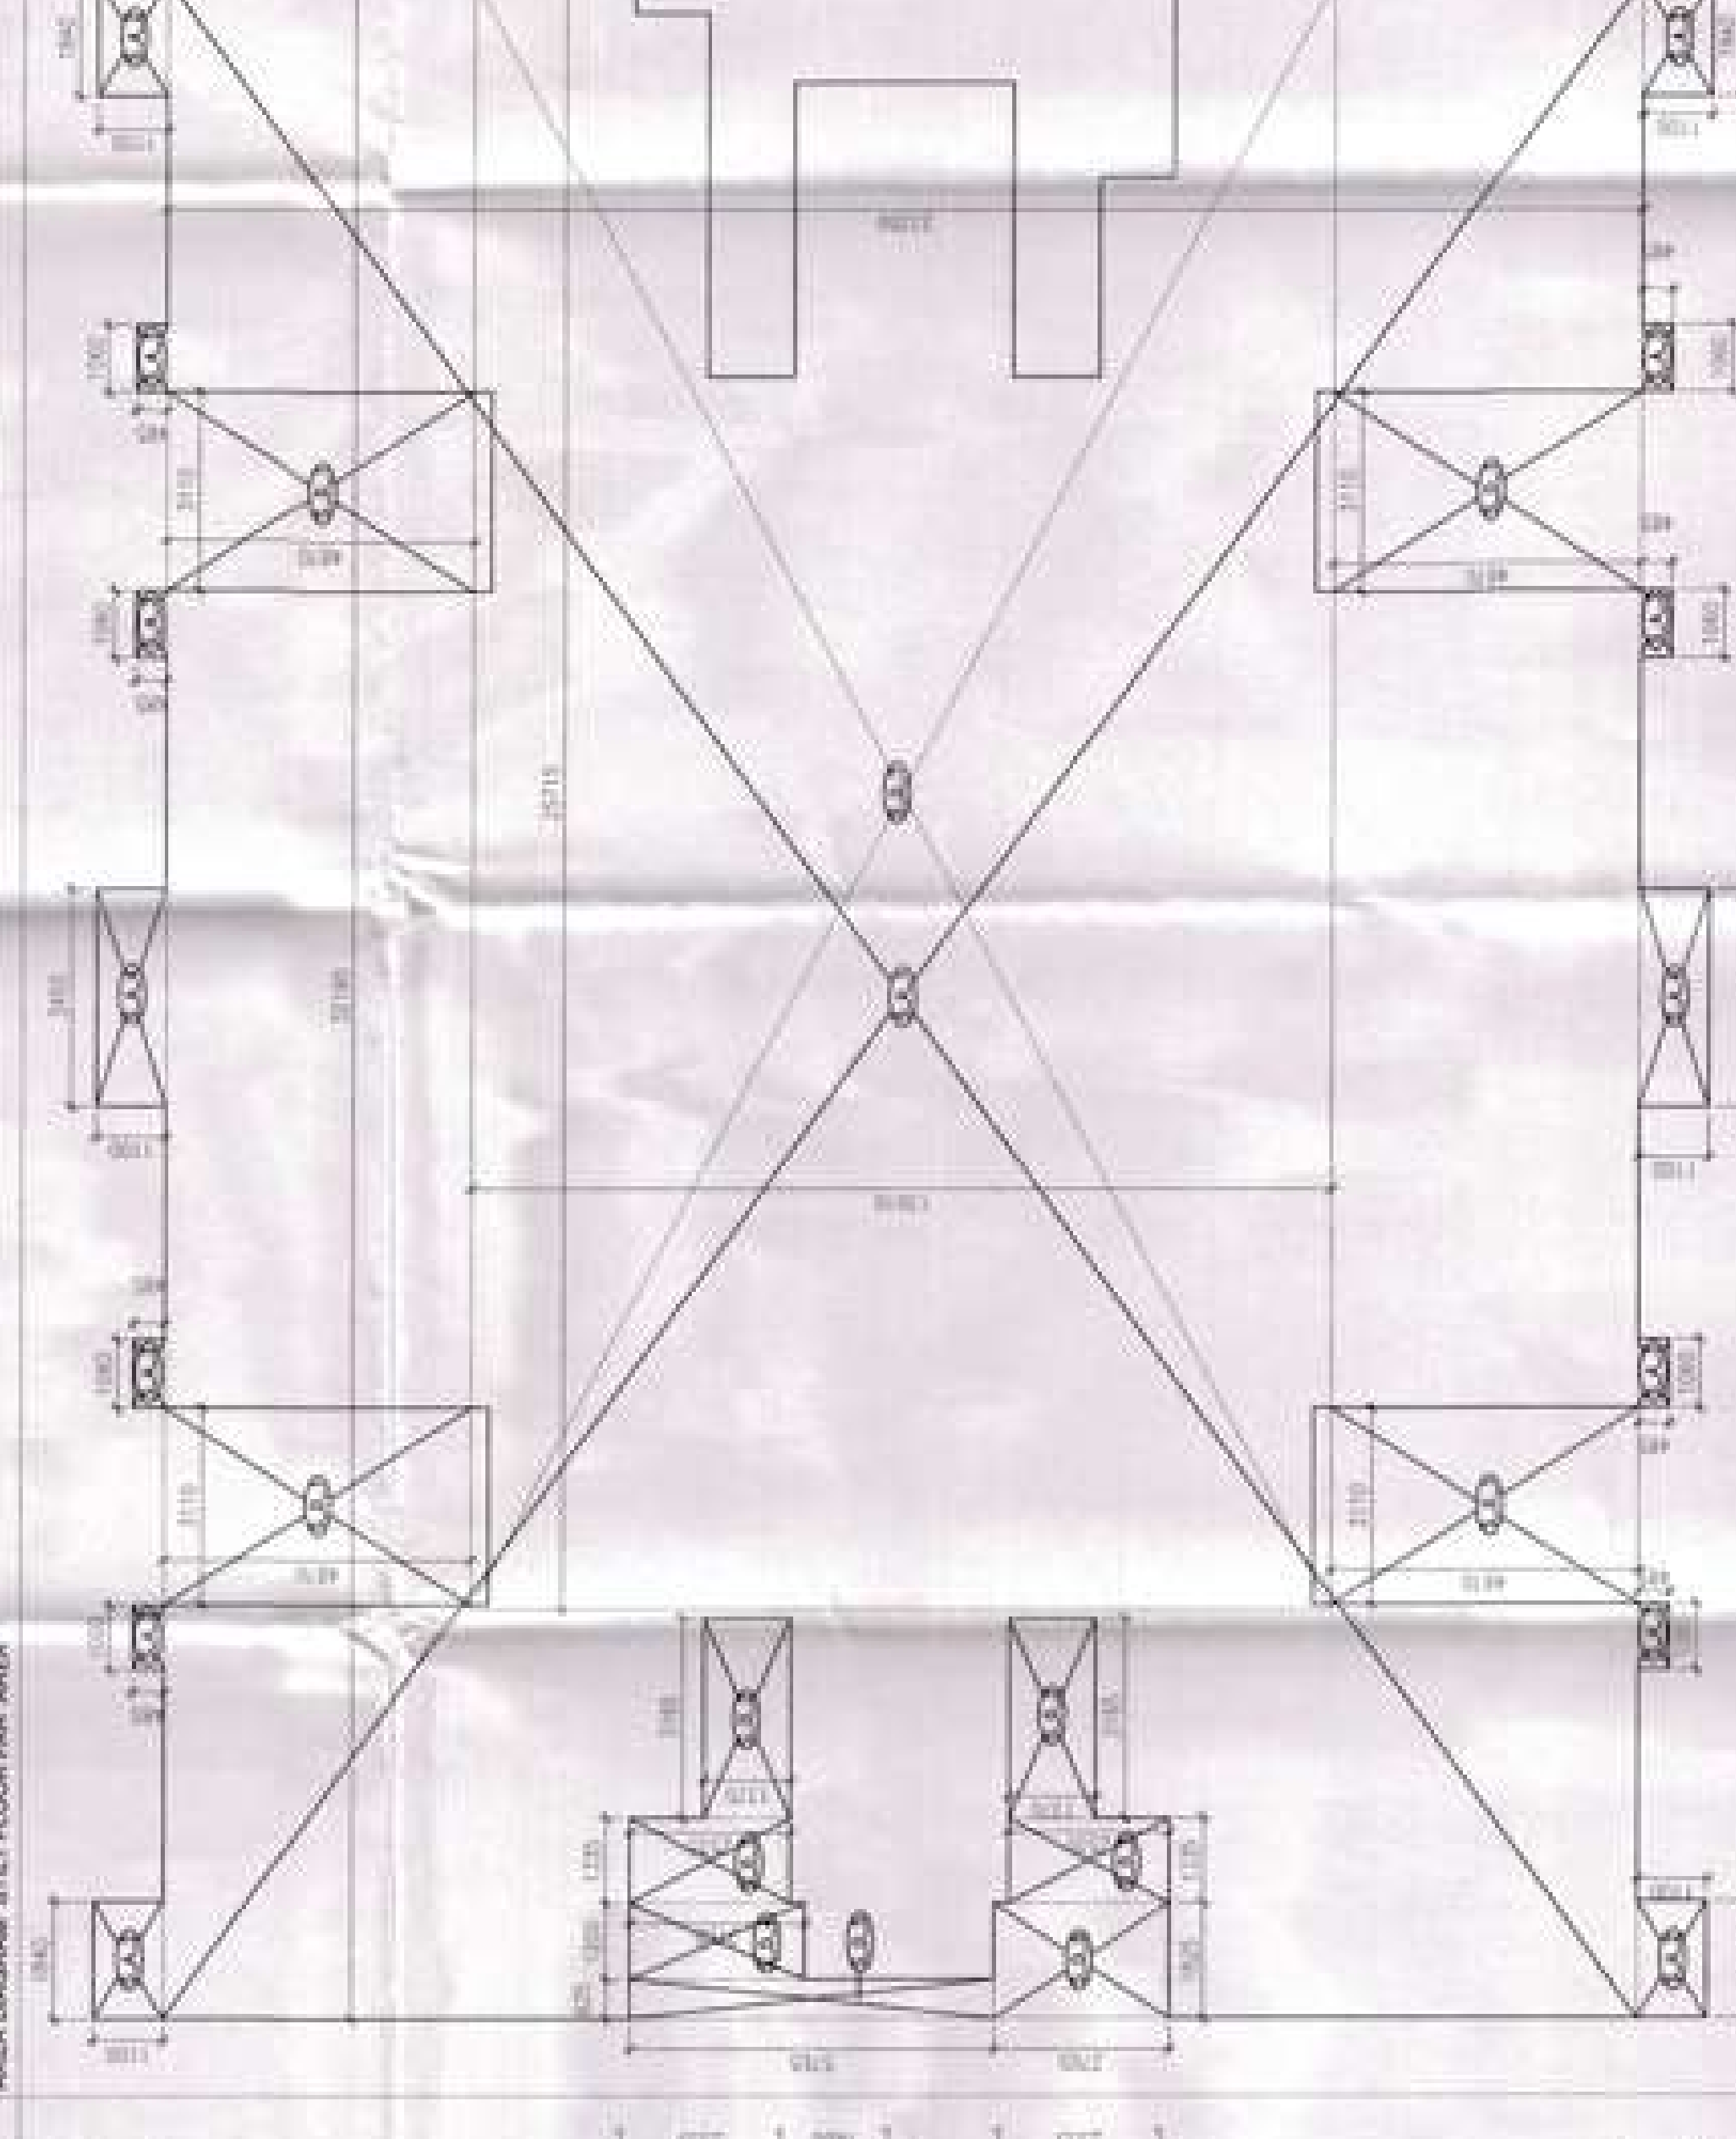

IDEA DISCUSS WITH ME FOR NON-PAY WORK	(14)	
---------------------------------------	------	--

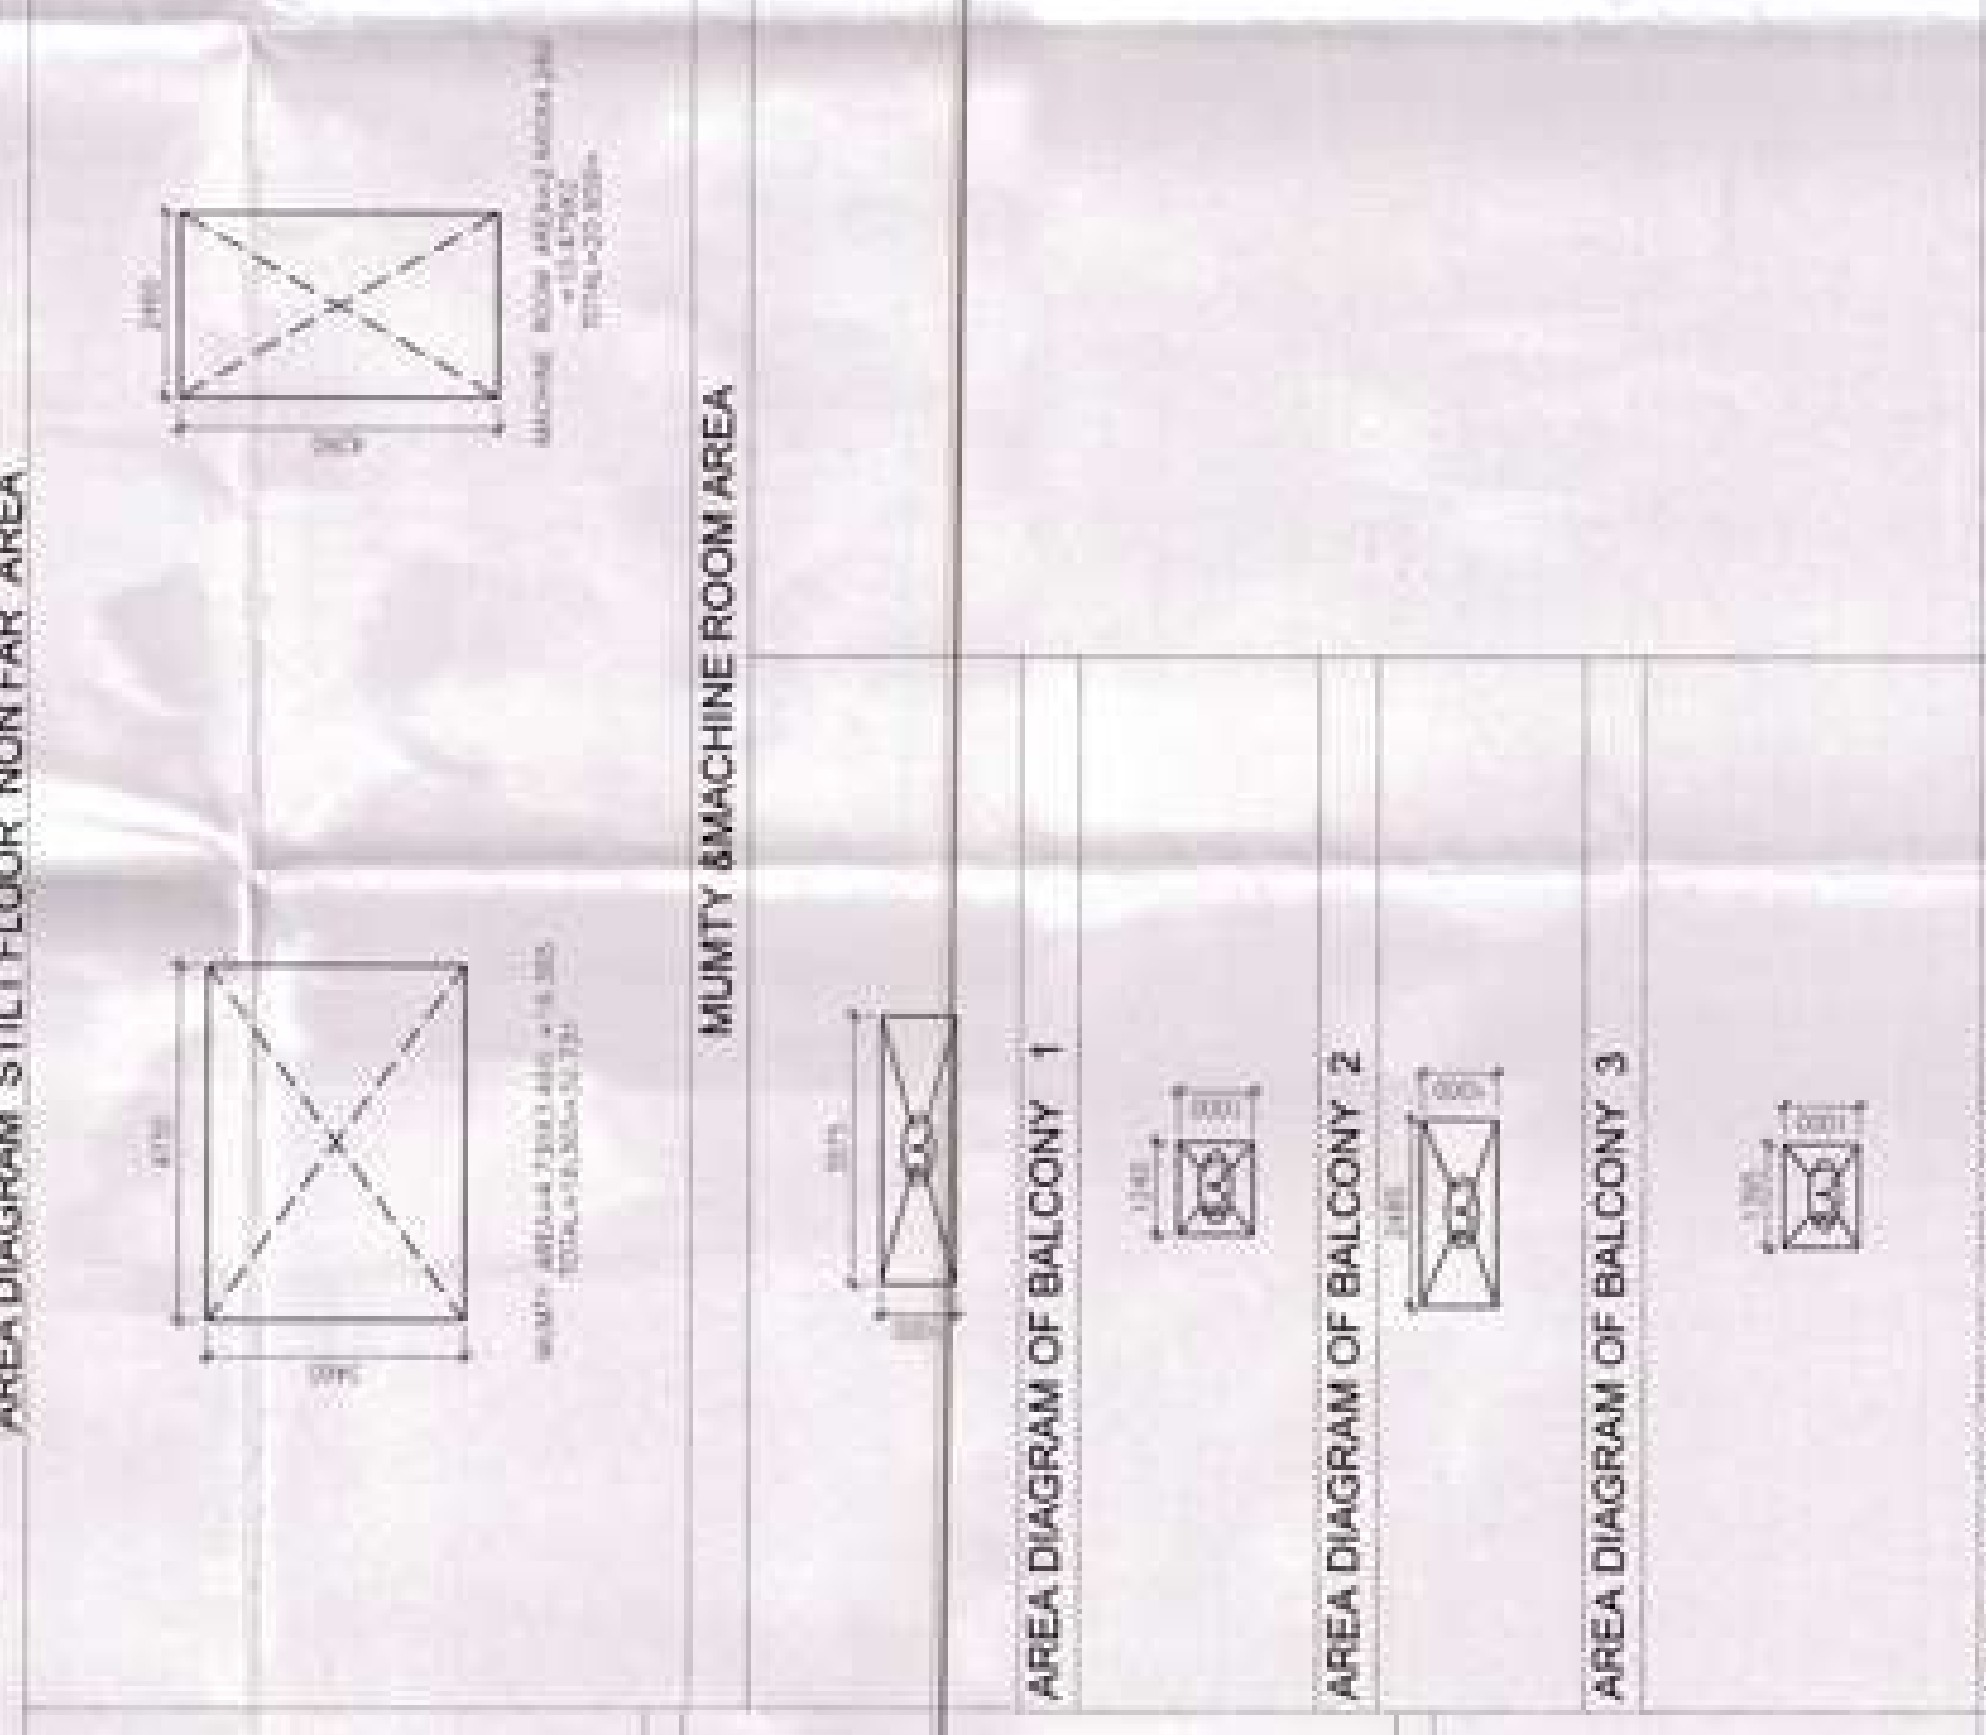


AREA DIAGRAM OF BALCONY 4


TOTAL NO OF TYPICAL FLOORS		1
TOTAL AREA TYPICAL FLOOR (SQ FT)		10,689 SQ FT
TOTAL AREA TYPICAL FLOOR (SQ M)		987.5 SQ M
2 x 2 TYPICAL FLOOR		FLOOR
TOTAL AREA OF 2x2 TYPICAL FLOORS = TOTAL TYPICAL FLOOR AREA		10,689 SQ FT

DRAGAGE INC.


SB_A_100

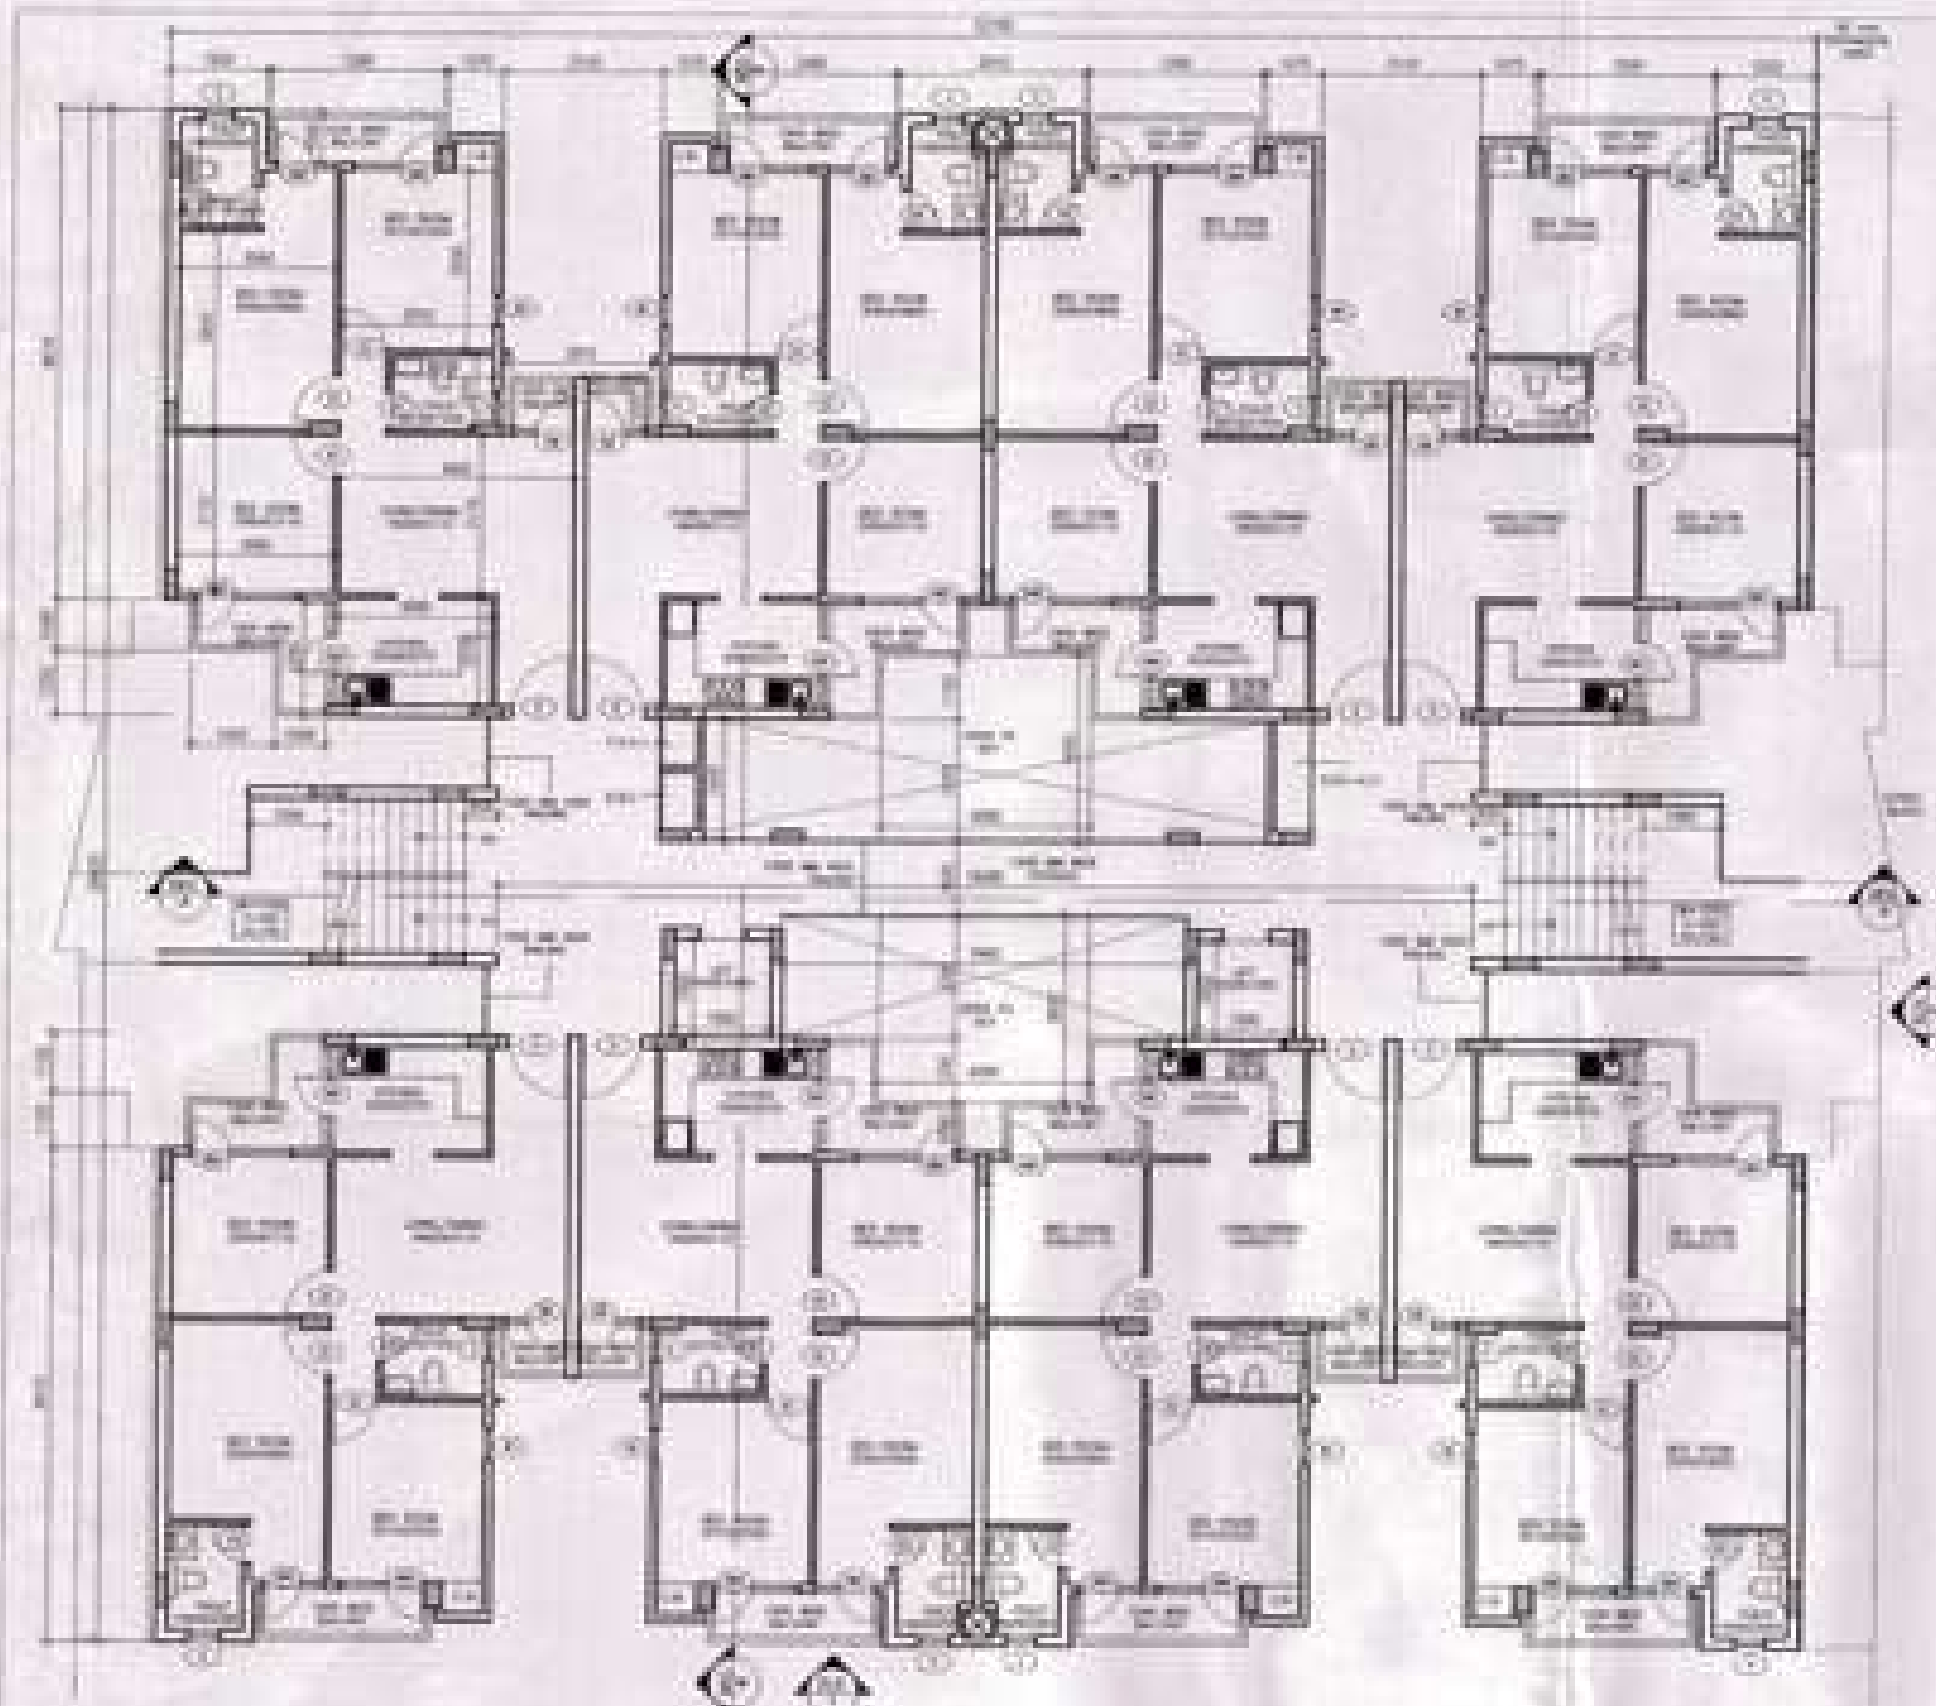


GROUND FLOOR PLAN

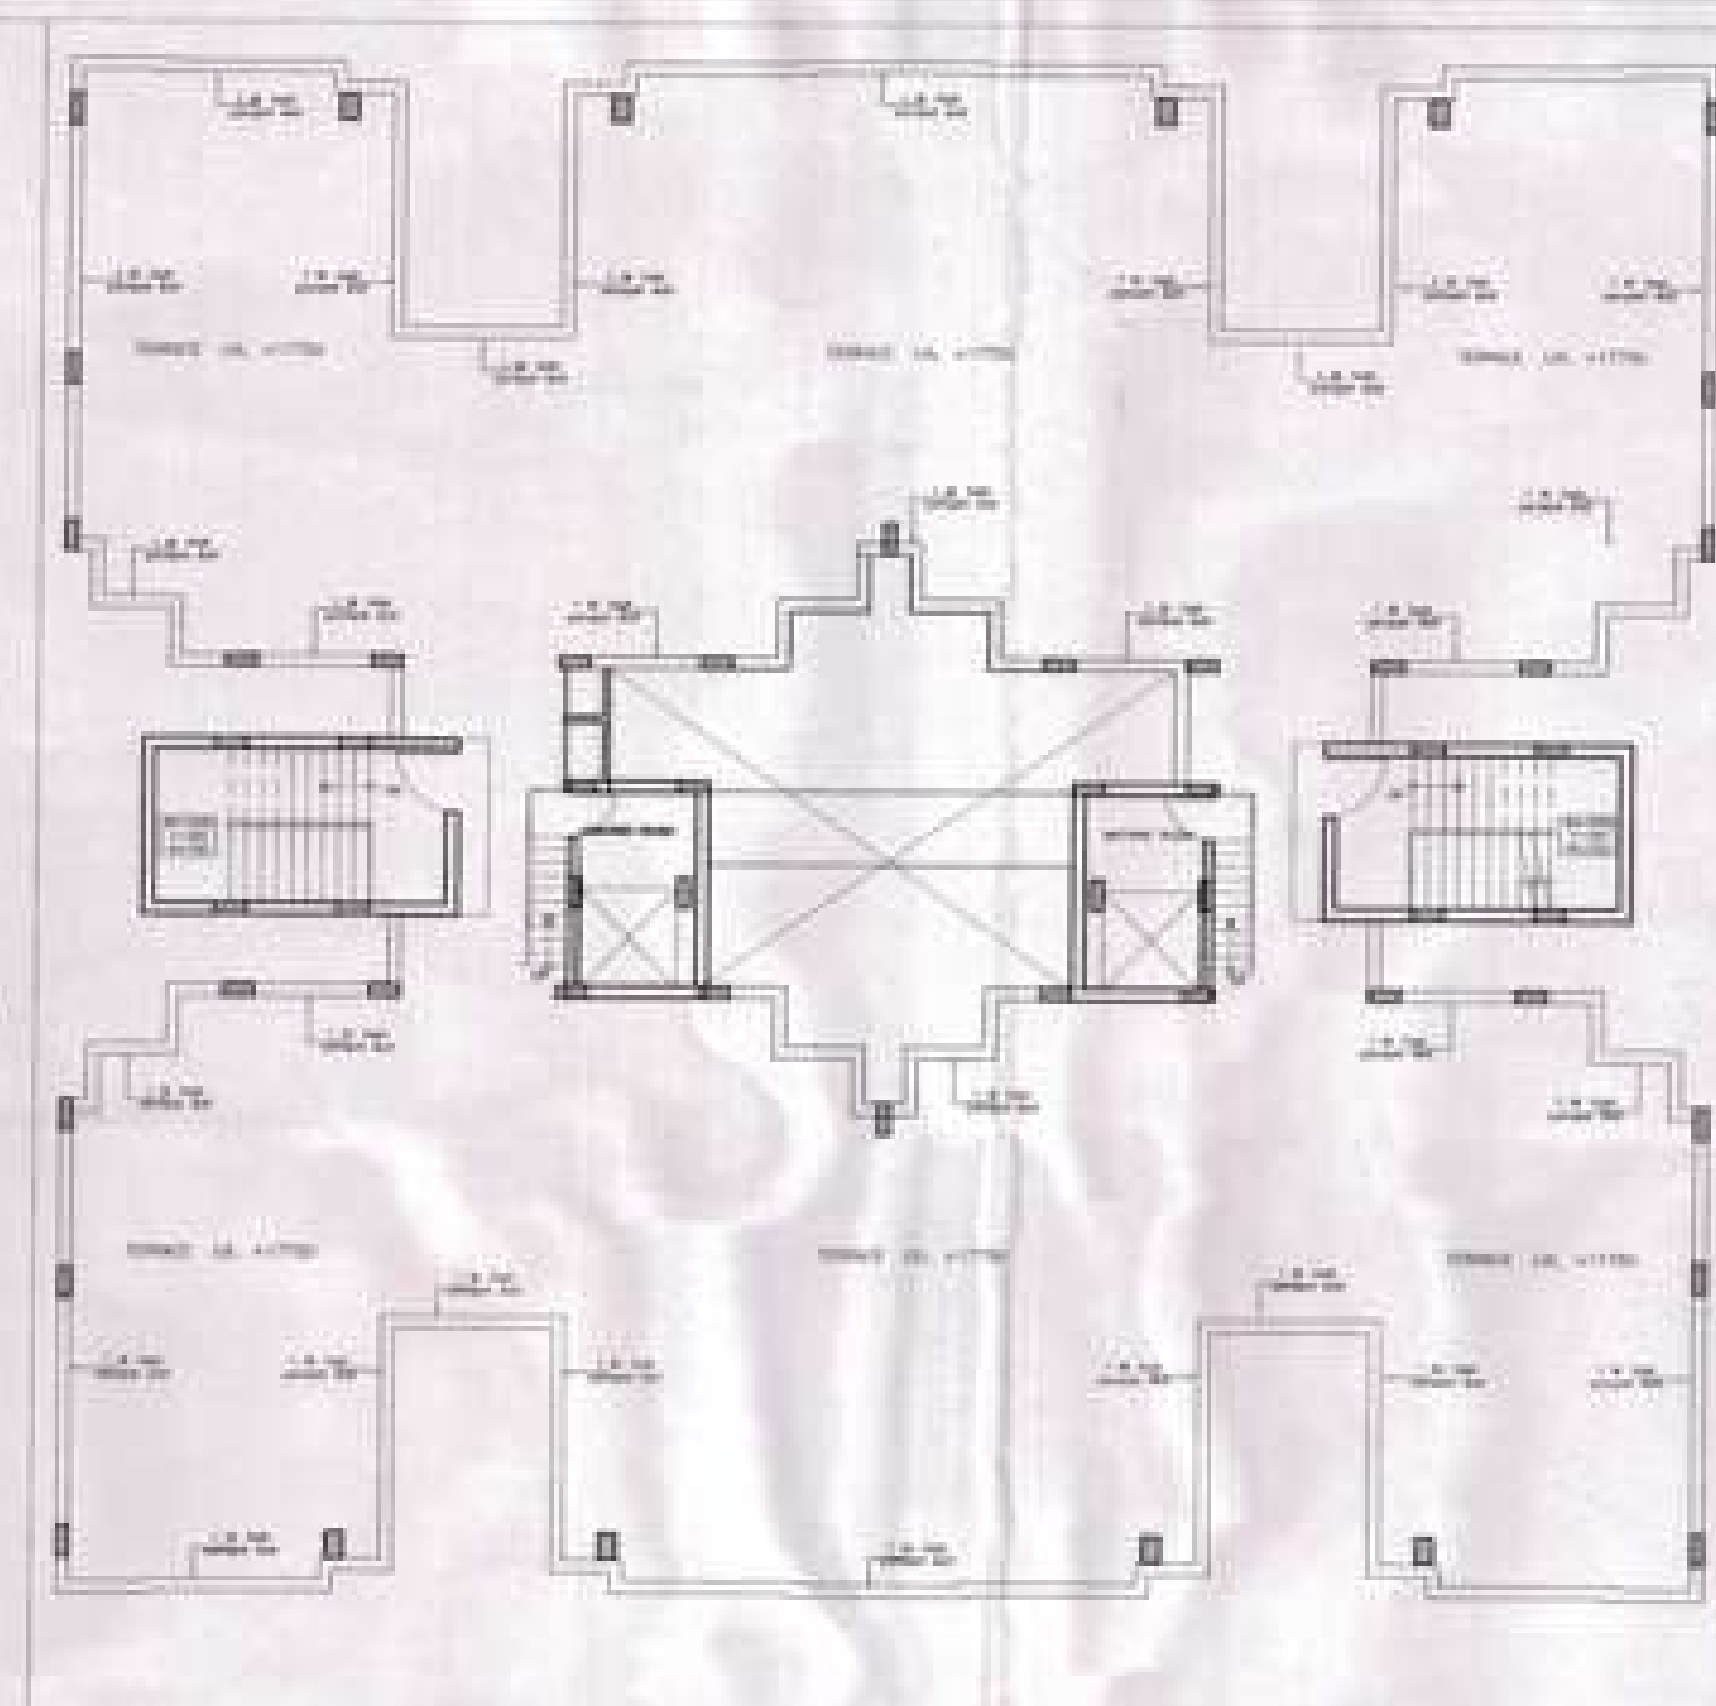


TERRACE FLOOR PLAN

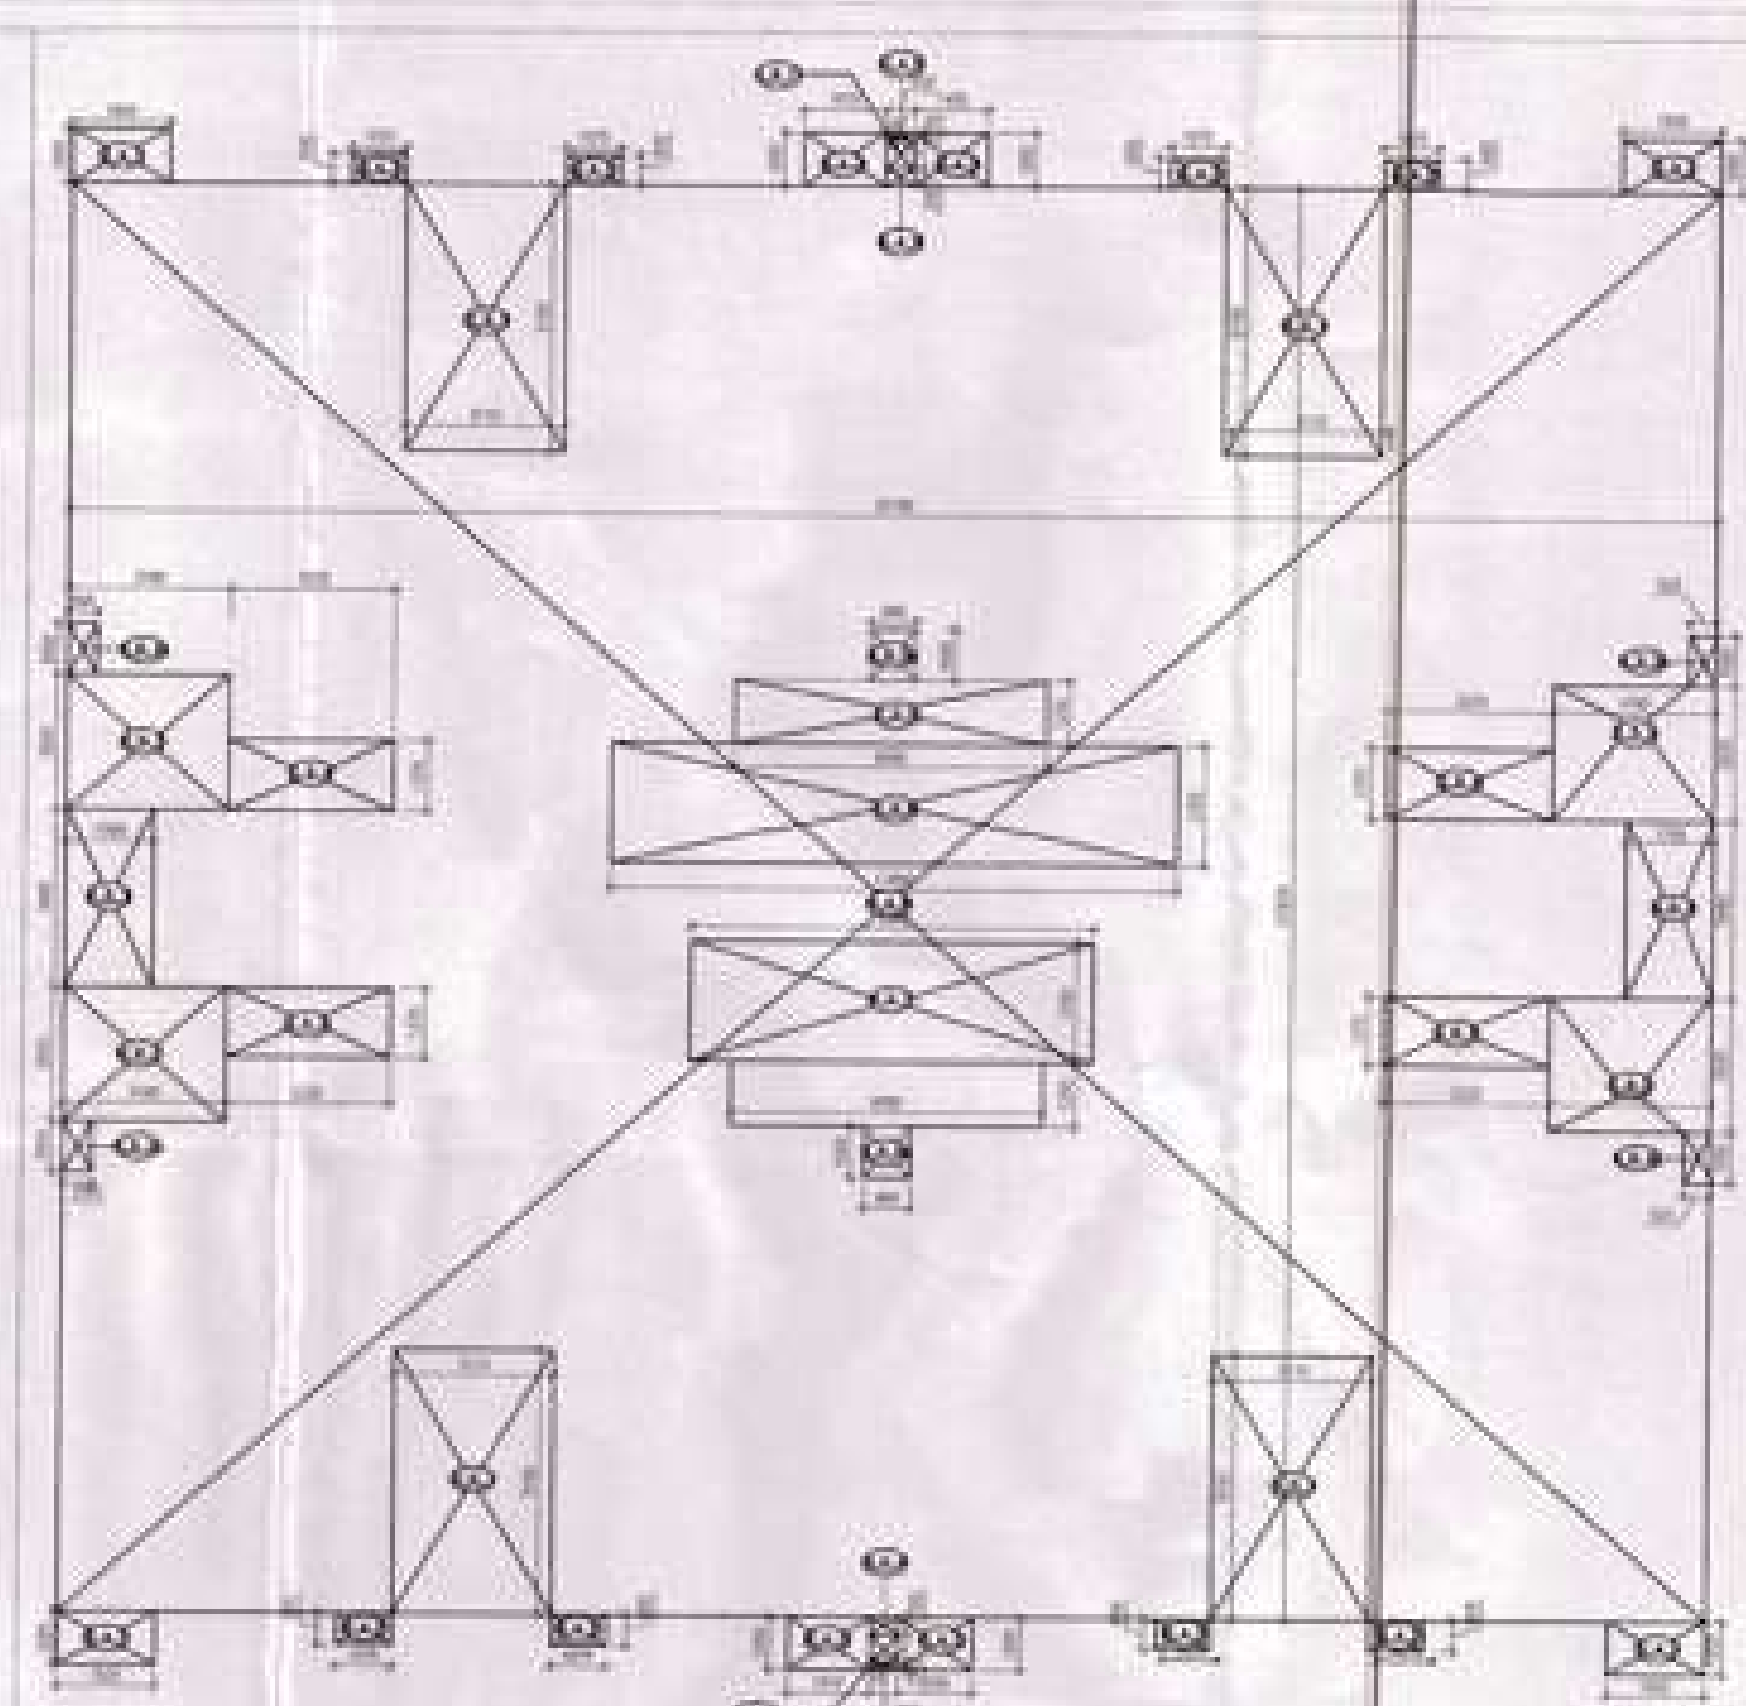


GROUND COVERAGE AREA

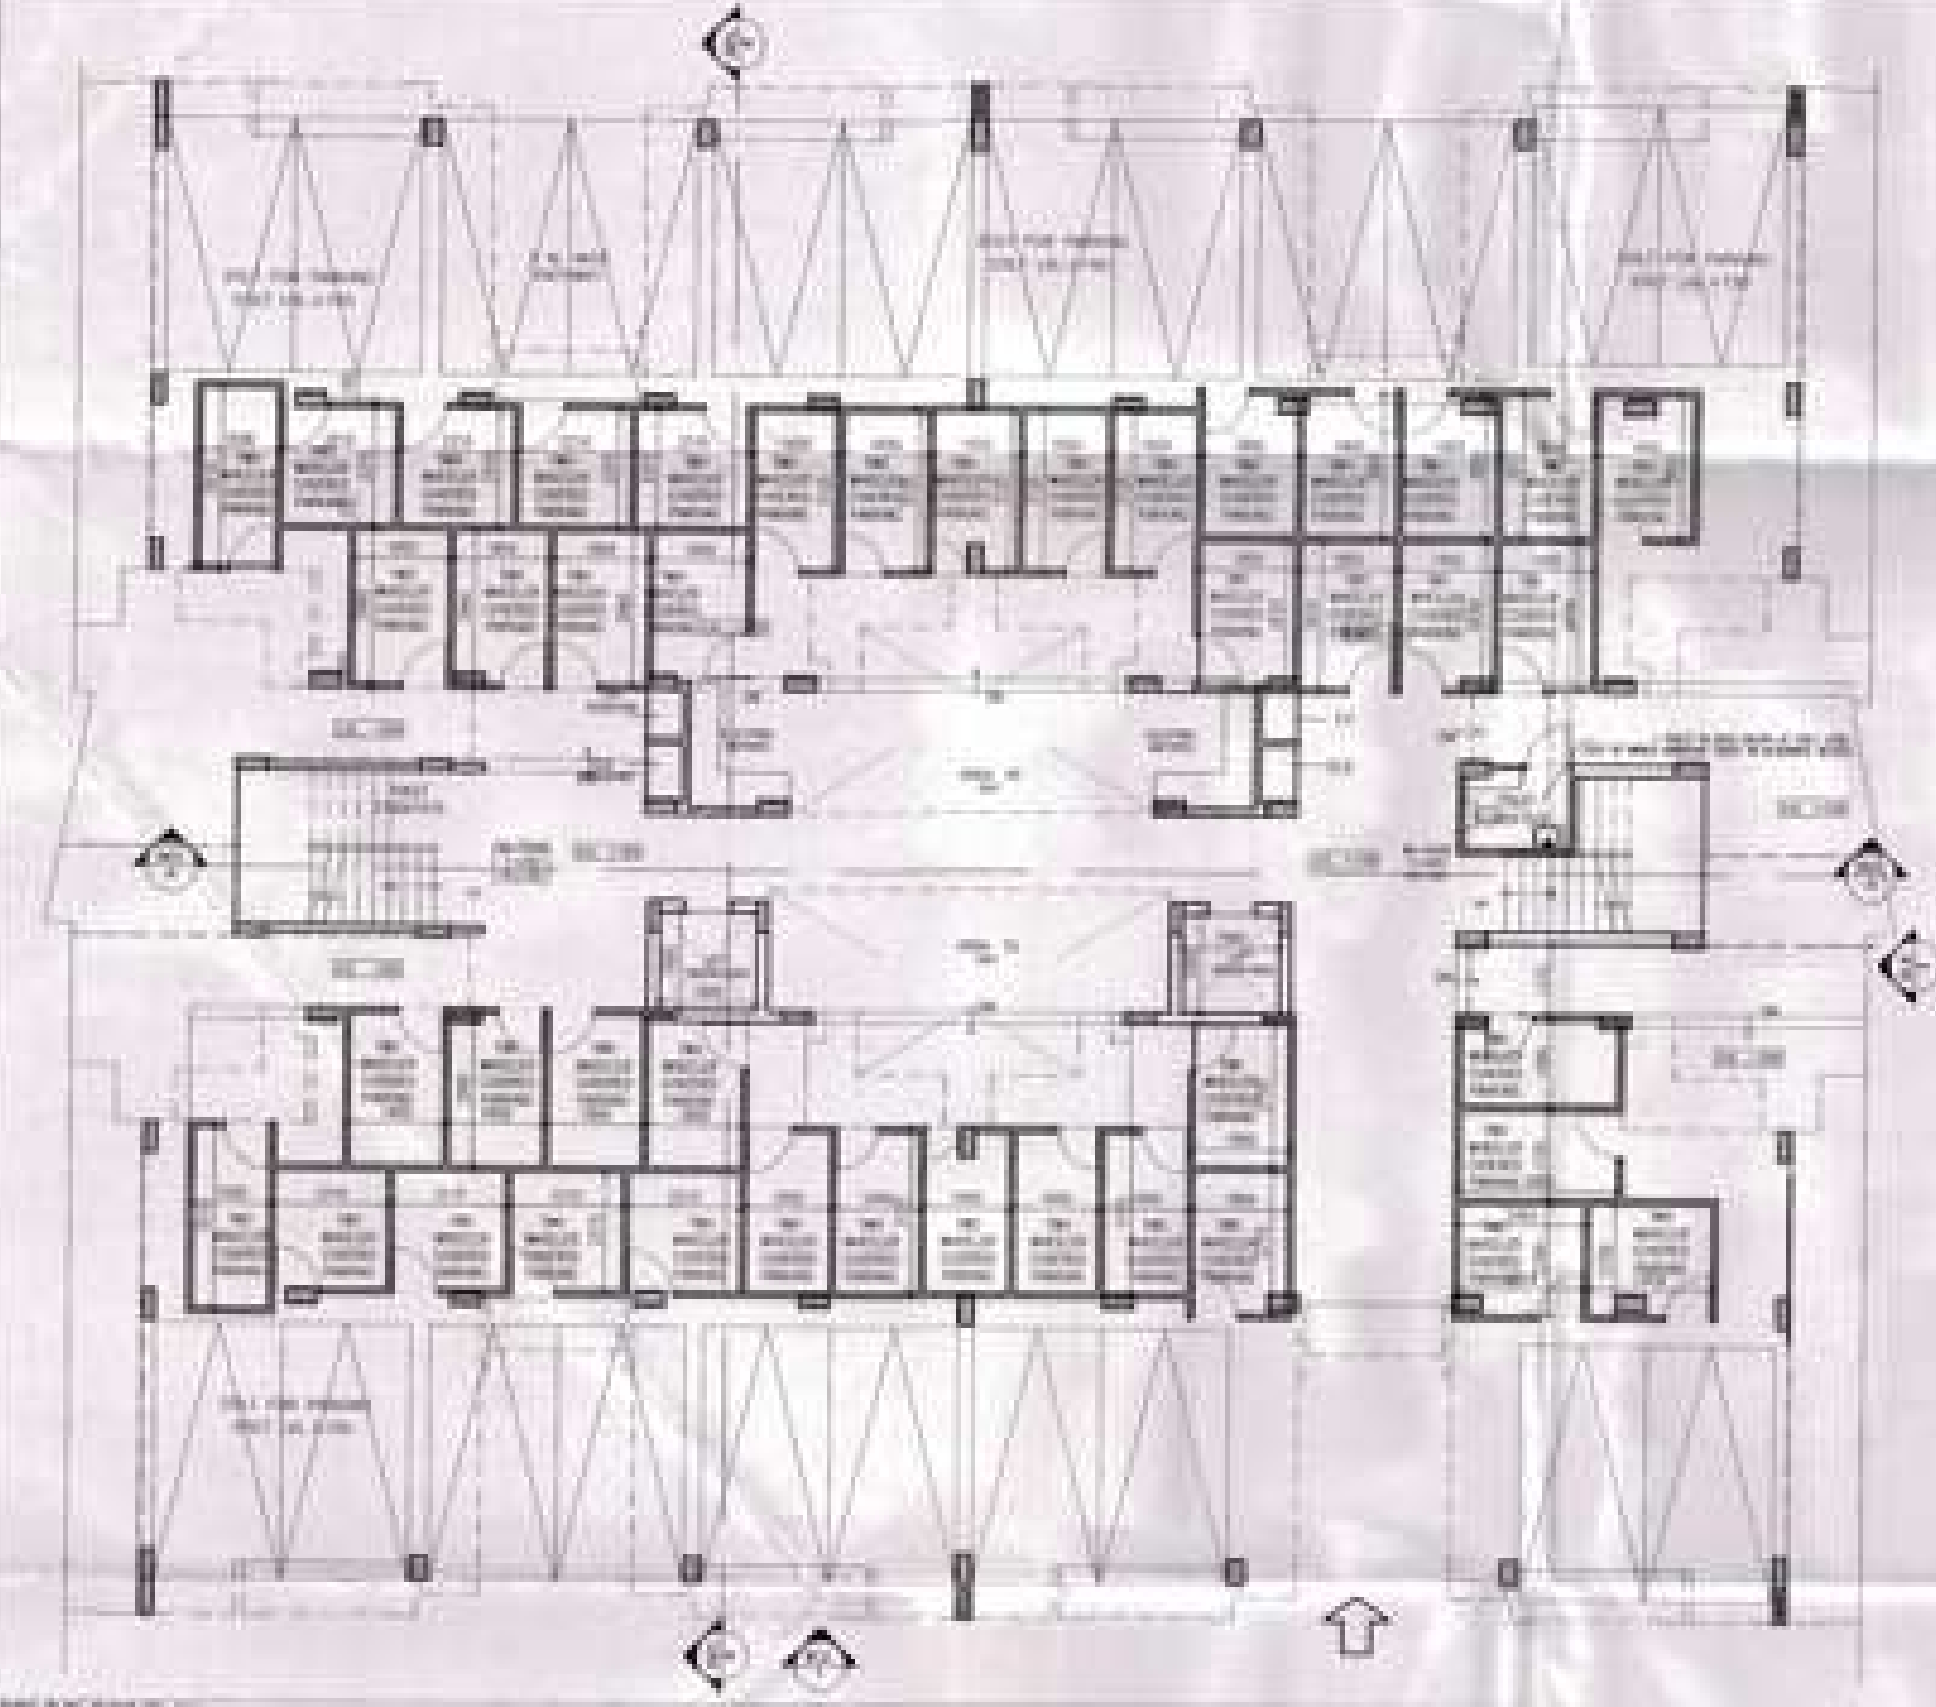

8TH FLOOR PLAN

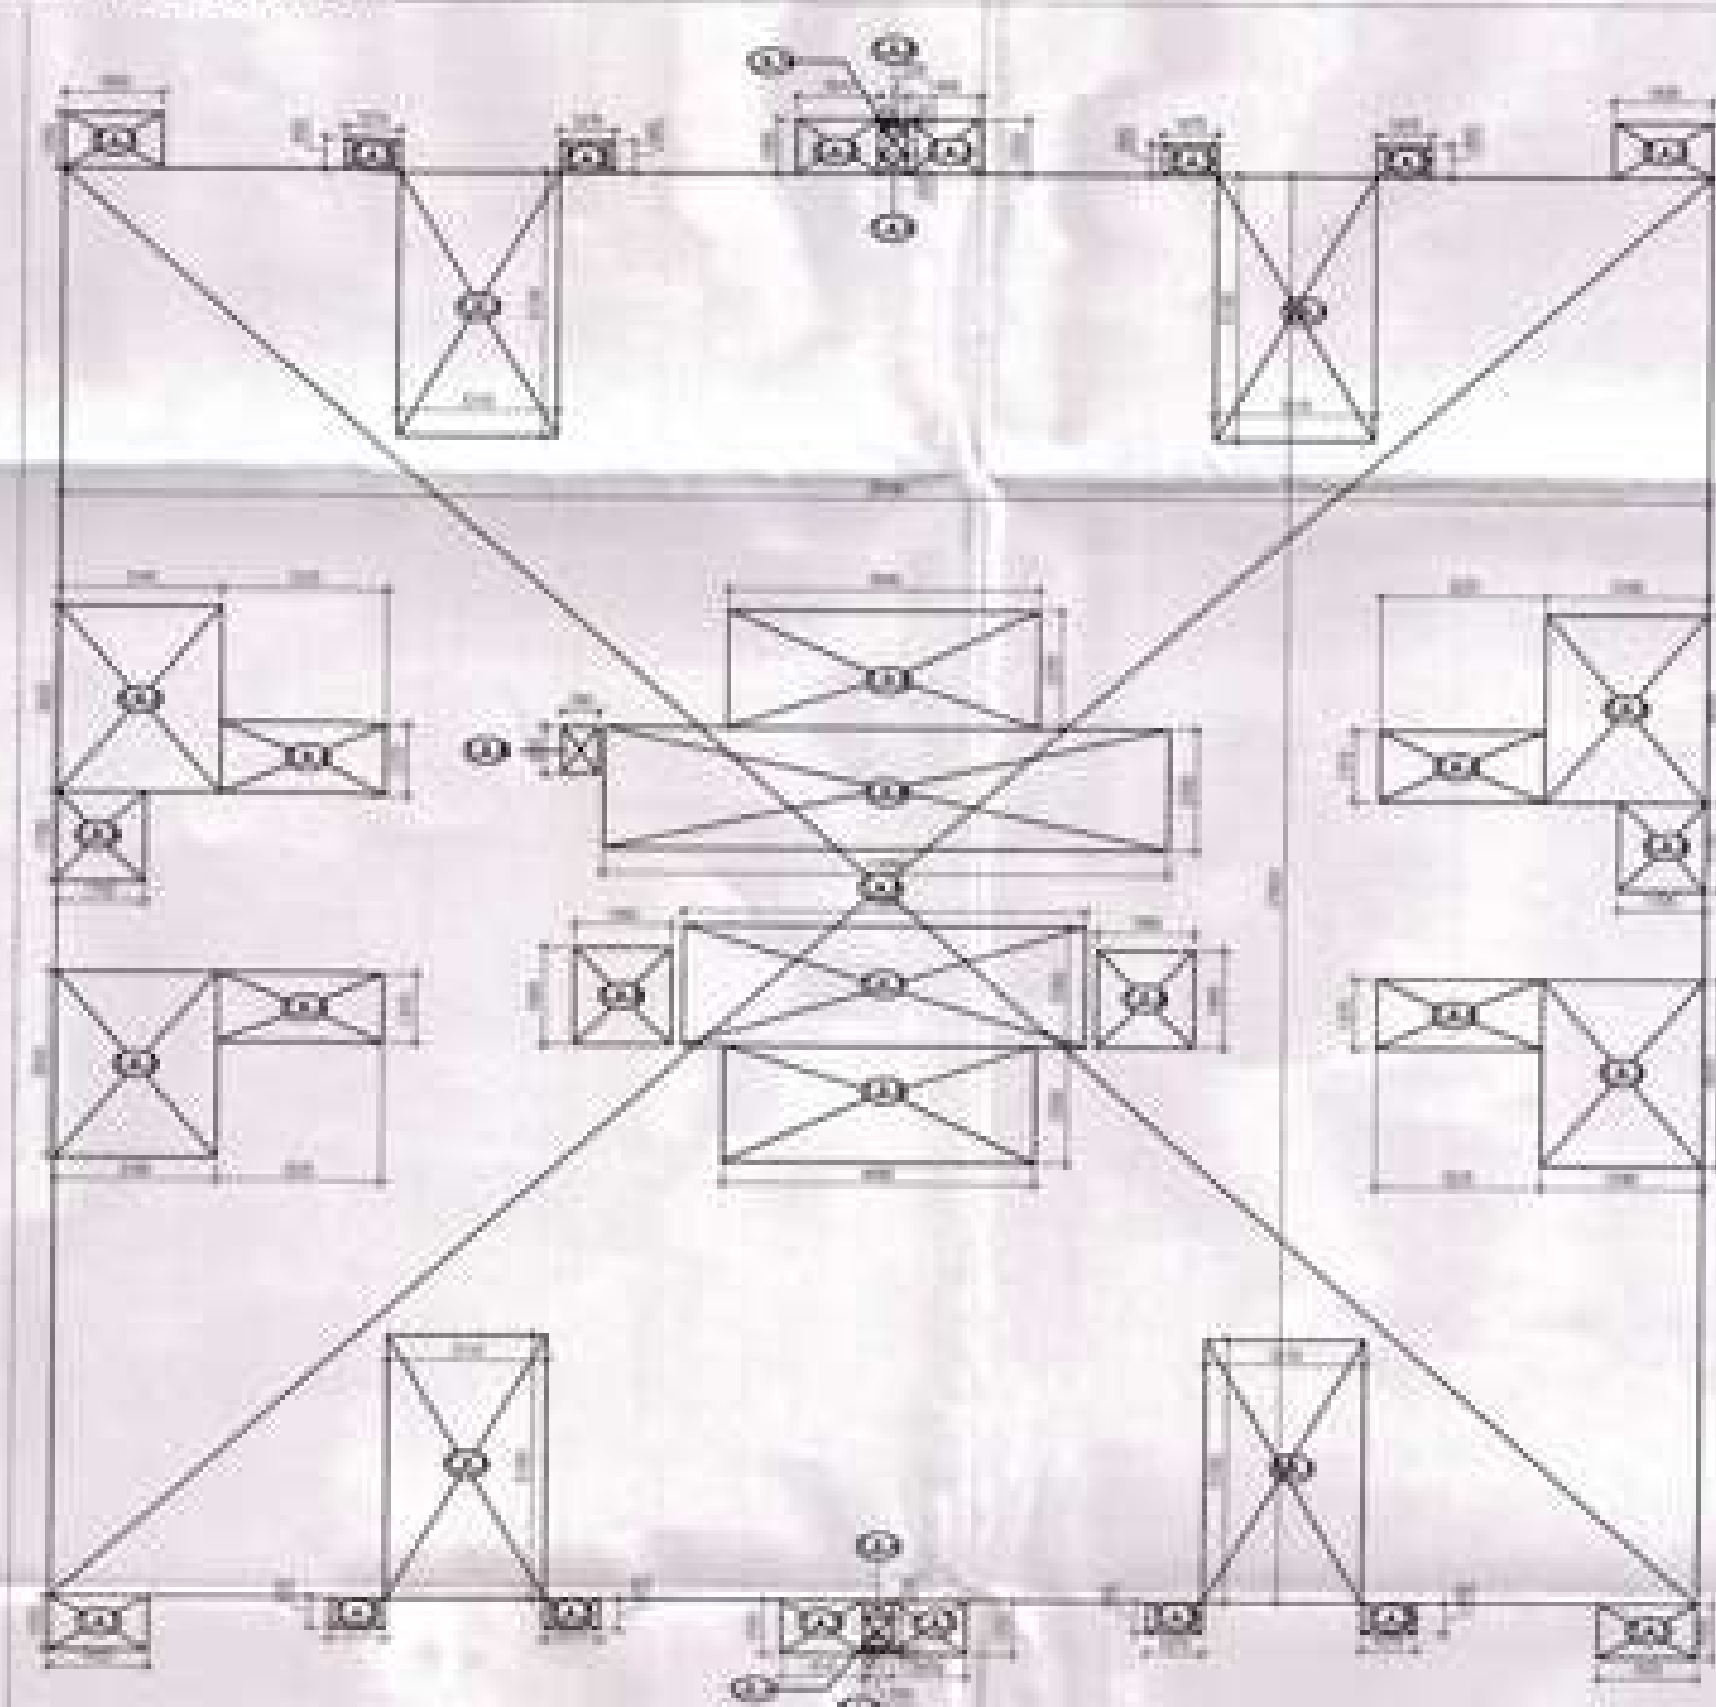


TYPICAL FLOOR AREA DIAGRAM

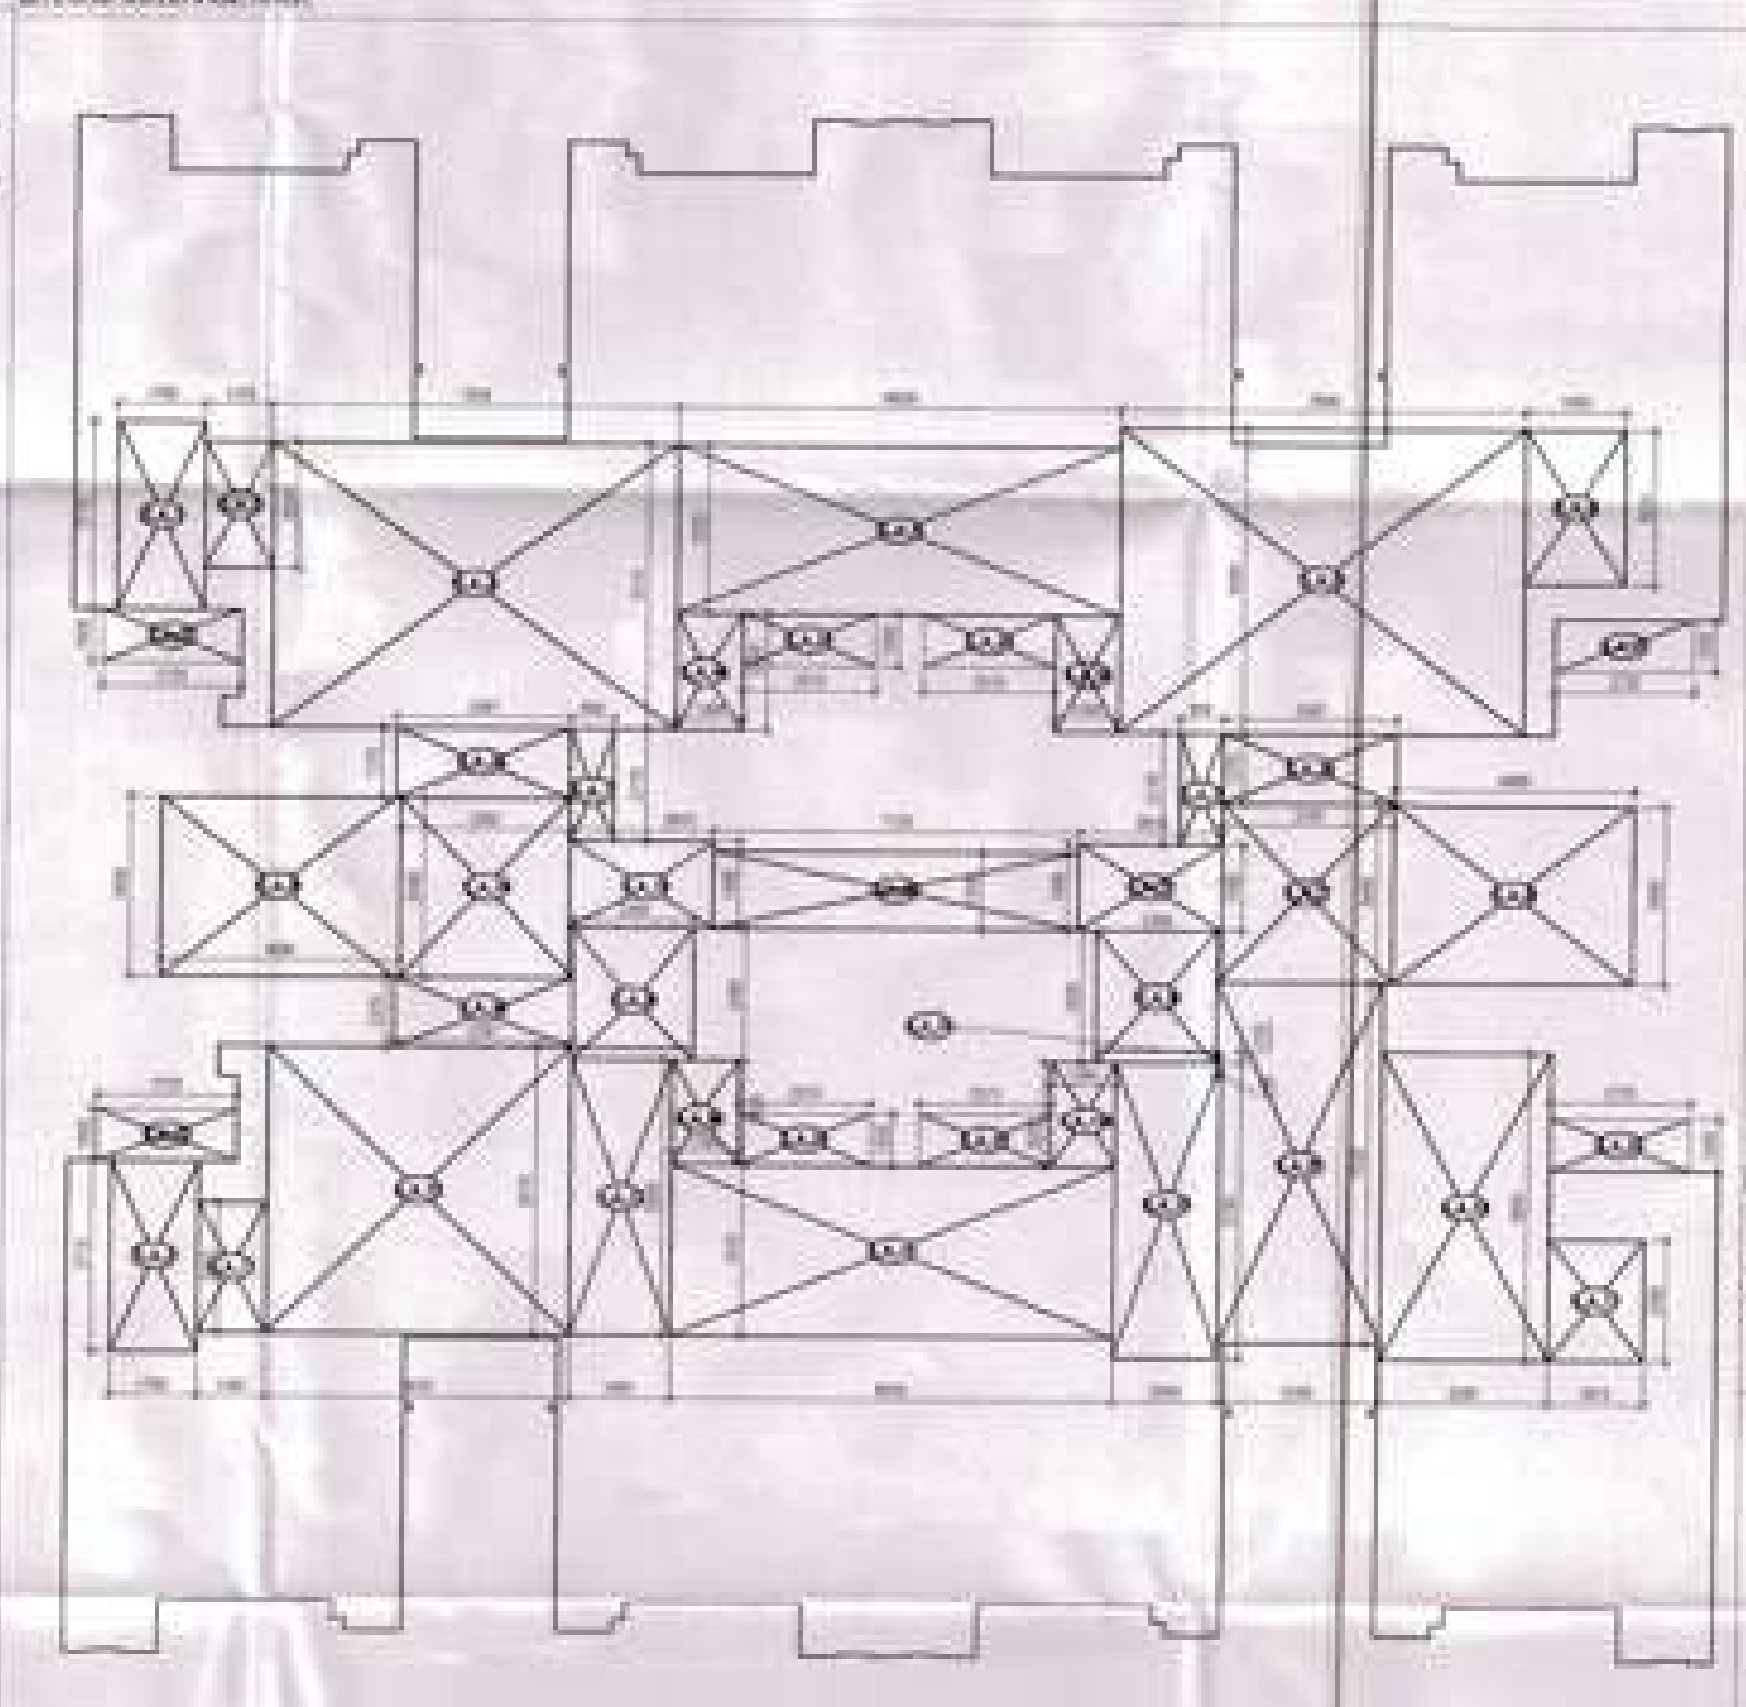


8TH FLOOR AREA

AREA CALCULATION


Sl. No.	Particulars	Area (sq. m.)	Remarks
1	Ground Floor	1000.00	
2	1st Floor	1000.00	
3	2nd Floor	1000.00	
4	3rd Floor	1000.00	
5	4th Floor	1000.00	
6	5th Floor	1000.00	
7	6th Floor	1000.00	
8	7th Floor	1000.00	
9	8th Floor	1000.00	
10	9th Floor	1000.00	
11	10th Floor	1000.00	
12	11th Floor	1000.00	
13	12th Floor	1000.00	
14	13th Floor	1000.00	
15	14th Floor	1000.00	
16	15th Floor	1000.00	
17	16th Floor	1000.00	
18	17th Floor	1000.00	
19	18th Floor	1000.00	
20	19th Floor	1000.00	
21	20th Floor	1000.00	
22	21st Floor	1000.00	
23	22nd Floor	1000.00	
24	23rd Floor	1000.00	
25	24th Floor	1000.00	
26	25th Floor	1000.00	
27	26th Floor	1000.00	
28	27th Floor	1000.00	
29	28th Floor	1000.00	
30	29th Floor	1000.00	
31	30th Floor	1000.00	
32	31st Floor	1000.00	
33	32nd Floor	1000.00	
34	33rd Floor	1000.00	
35	34th Floor	1000.00	
36	35th Floor	1000.00	
37	36th Floor	1000.00	
38	37th Floor	1000.00	
39	38th Floor	1000.00	
40	39th Floor	1000.00	
41	40th Floor	1000.00	
42	41st Floor	1000.00	
43	42nd Floor	1000.00	
44	43rd Floor	1000.00	
45	44th Floor	1000.00	
46	45th Floor	1000.00	
47	46th Floor	1000.00	
48	47th Floor	1000.00	
49	48th Floor	1000.00	
50	49th Floor	1000.00	
51	50th Floor	1000.00	
52	51st Floor	1000.00	
53	52nd Floor	1000.00	
54	53rd Floor	1000.00	
55	54th Floor	1000.00	
56	55th Floor	1000.00	
57	56th Floor	1000.00	
58	57th Floor	1000.00	
59	58th Floor	1000.00	
60	59th Floor	1000.00	
61	60th Floor	1000.00	
62	61st Floor	1000.00	
63	62nd Floor	1000.00	
64	63rd Floor	1000.00	
65	64th Floor	1000.00	
66	65th Floor	1000.00	
67	66th Floor	1000.00	
68	67th Floor	1000.00	
302	301st Floor	1000.00	
303	302nd Floor	1000.00	
304	303rd Floor	1000.00	
305	304th Floor	1000.00	
306	305th Floor	1000.00	
307			

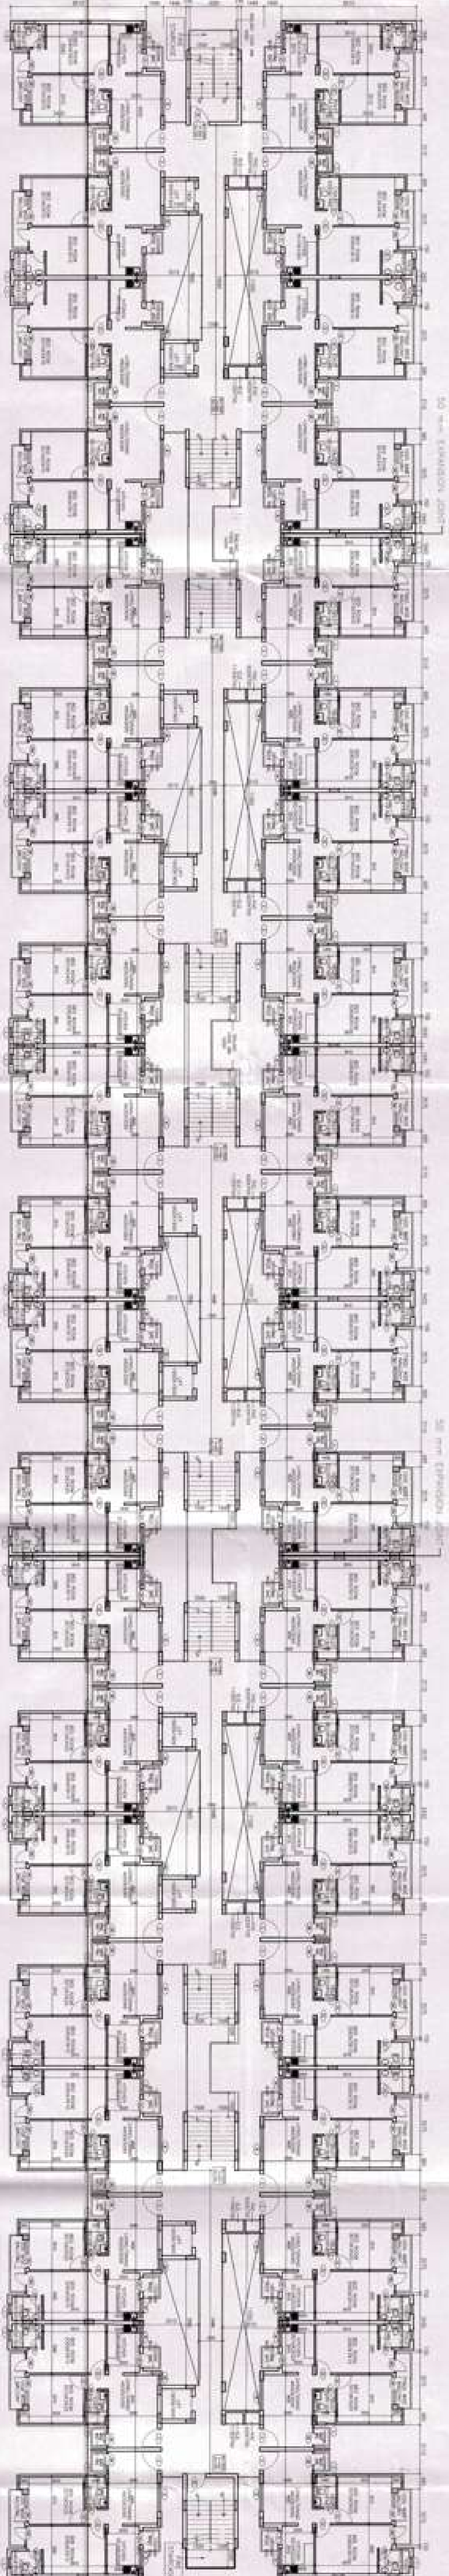


TYPICAL FLOOR PLAN

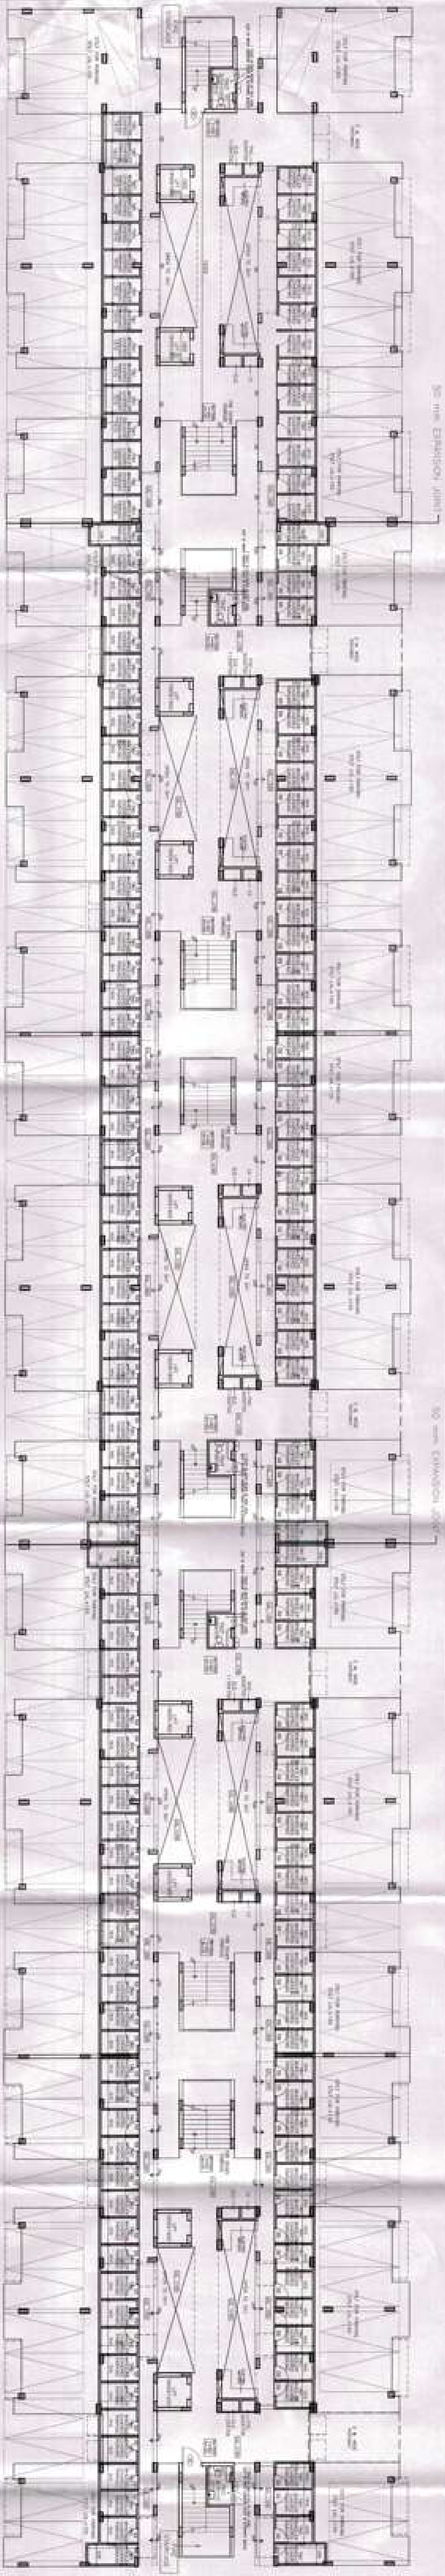

STILT FLOOR PLAN

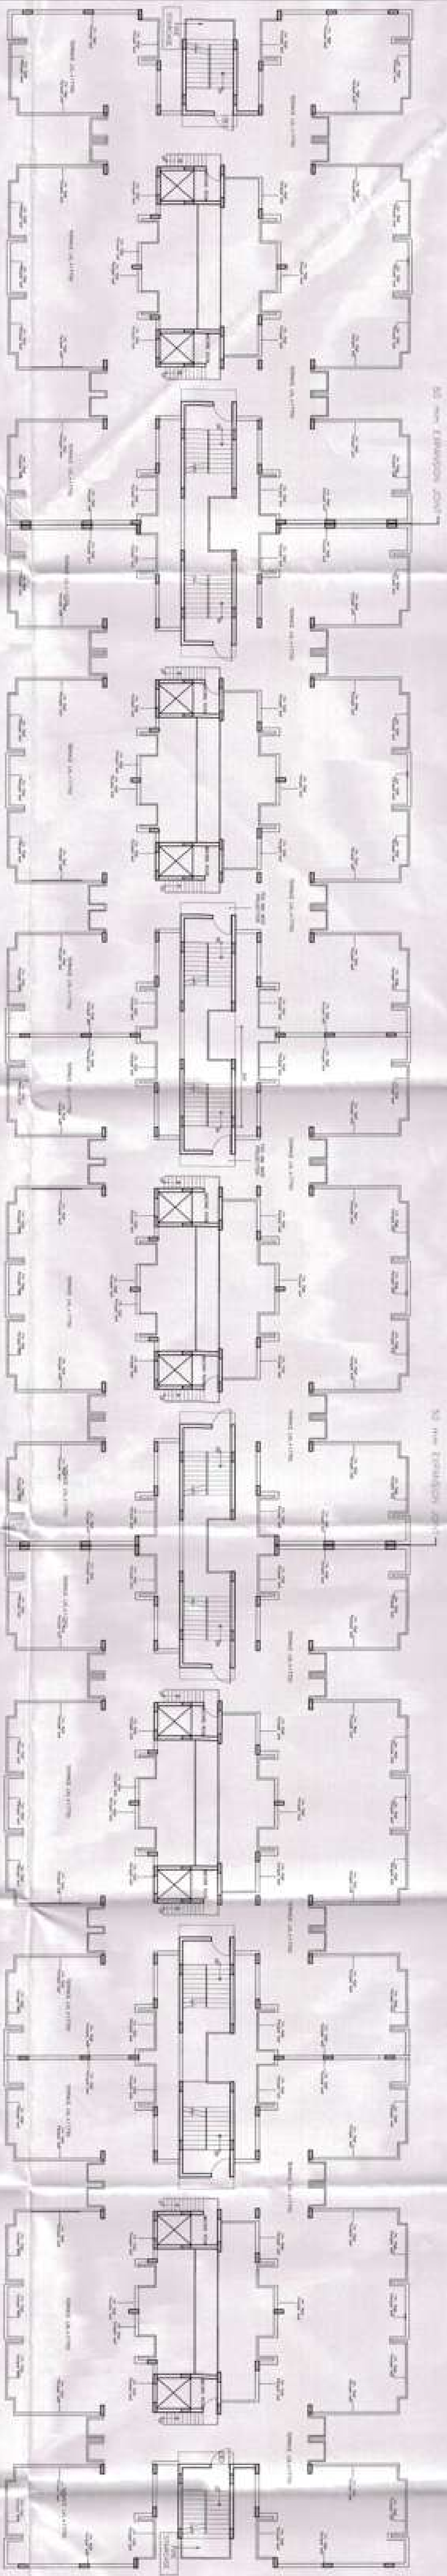

TERRACE FLOOR PLAN

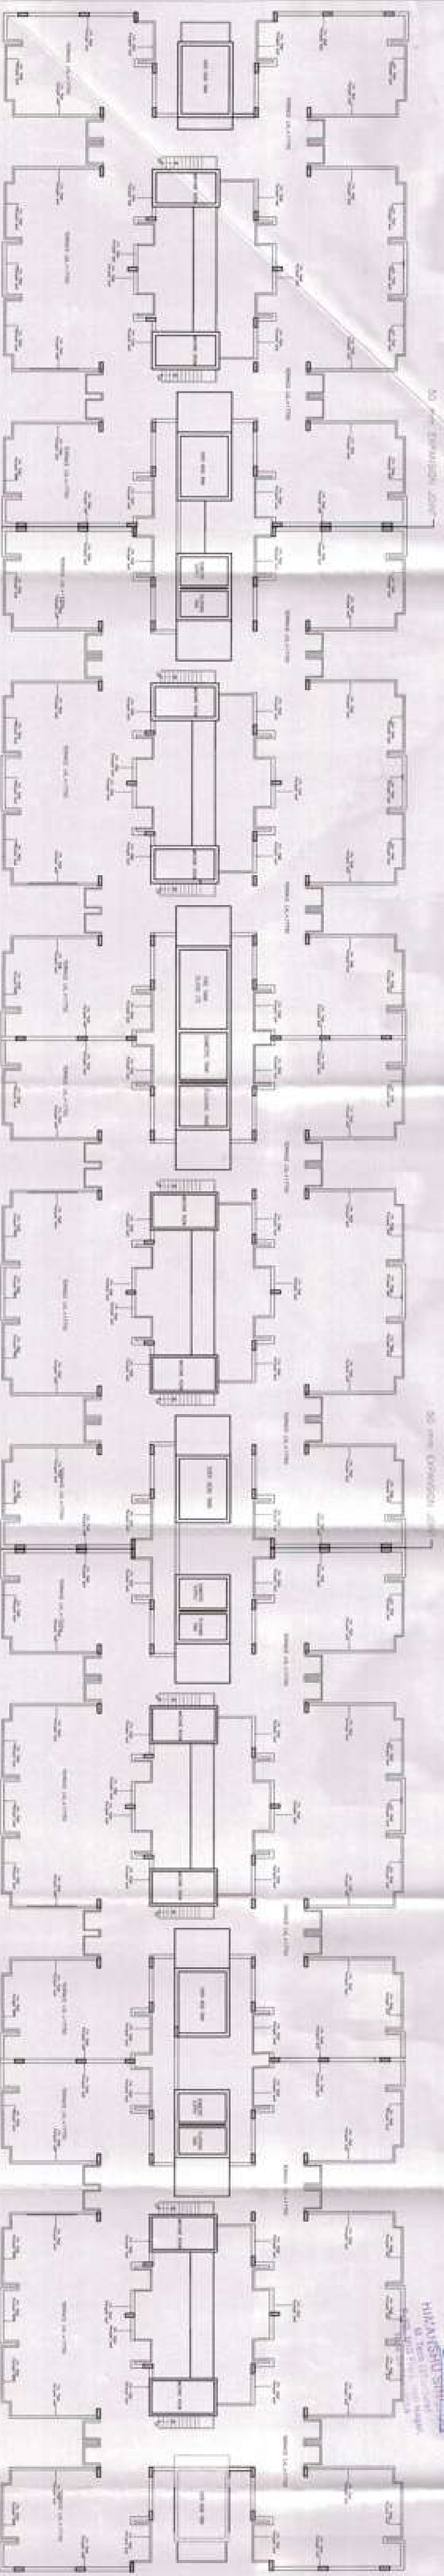

MACHINERY ROOM LVL PLAN

प्रमाणित किया जाता है कि यह योजना
श्री २५/०५/२०१८
तारीख को प्रमाणित की गई है।


श्री २५/०५/२०१८
तारीख को प्रमाणित की गई है।

श्री २५/०५/२०१८
तारीख को प्रमाणित की गई है।

PROJECT TITLE
GROUP HOUSING-8 SECTOR-5
WAVE CITY
WAVE EXECUTIVE FLOORS
GHAZIABAD

ARCHITECT
RAJIV KHANNA & ASSOCIATES (P) LTD.
77E Sec-15 (N), Gurgaon
TEL / FAX : 0124-4035777
e-mail: 800eeng@bluewin.com

GENERAL NOTES

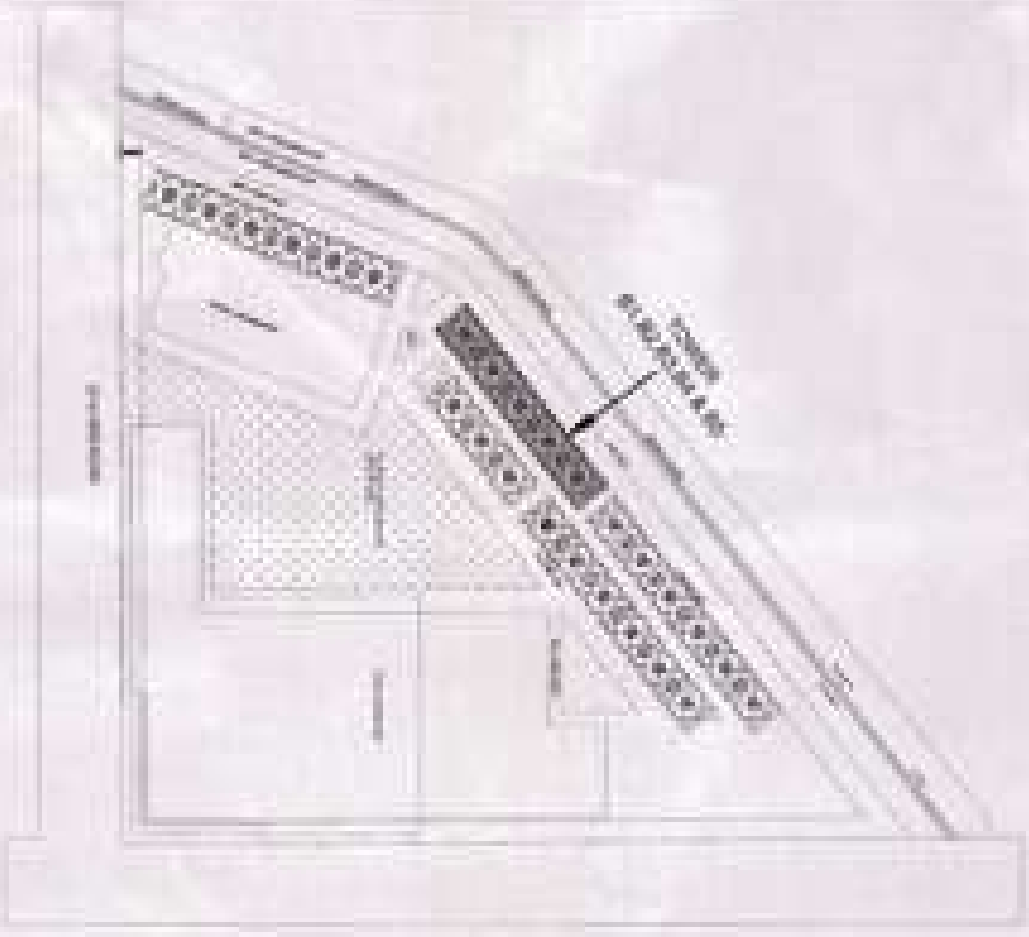

KEY PLAN

CLIENT
UPPAL CHADHA H-TECH DEVELOPERS PVT.
C-1 SECTOR 3 NOIDA

OWNER SIGNATURE

ARCHITECT SIGNATURE

SCALE: 1:100


DATE

DRAWN BY


CHECKED BY

DRAWING TITLE
SUBMISSION DRAWING/2BHK
CLUSTER PLAN, TOWER
B1/2/83/84/85/8+6


DRAWING NO
SB_A_101

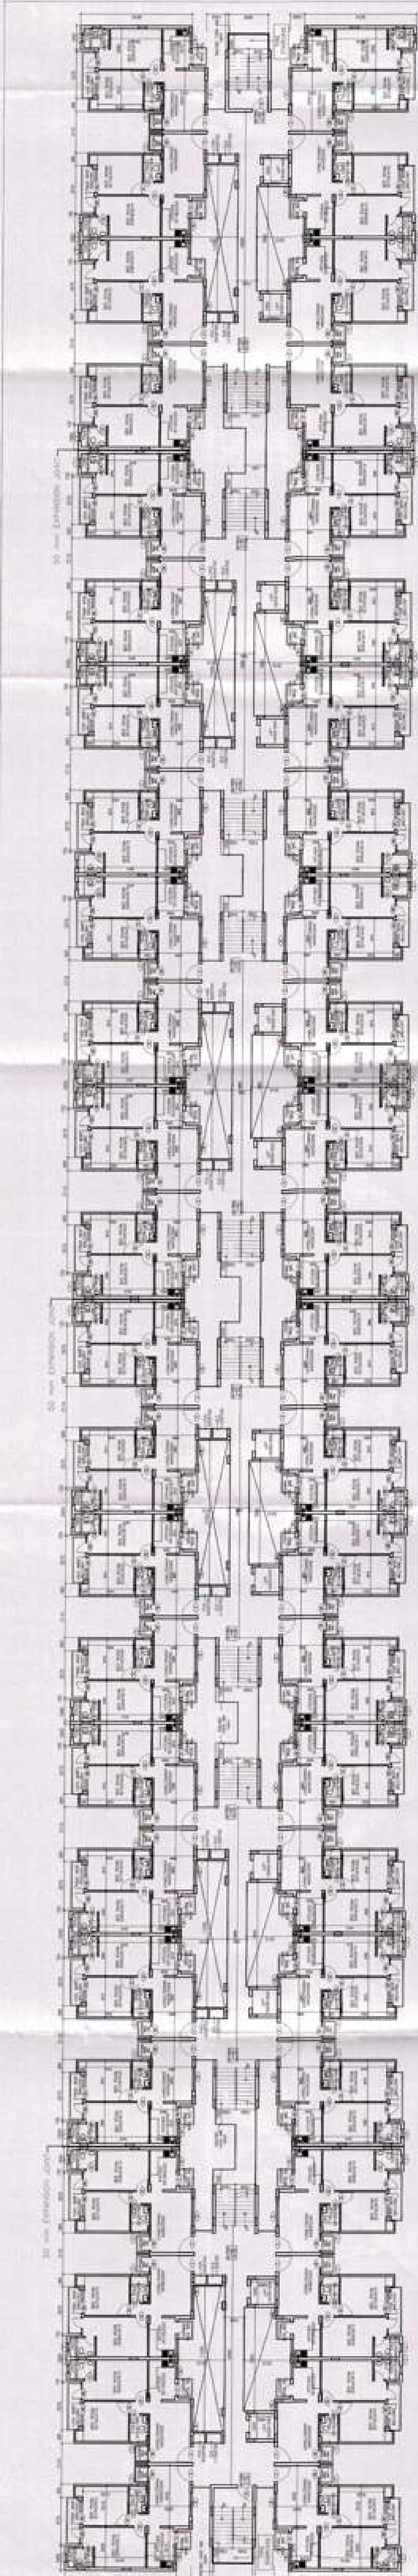


TYPICAL FLOOR PLAN

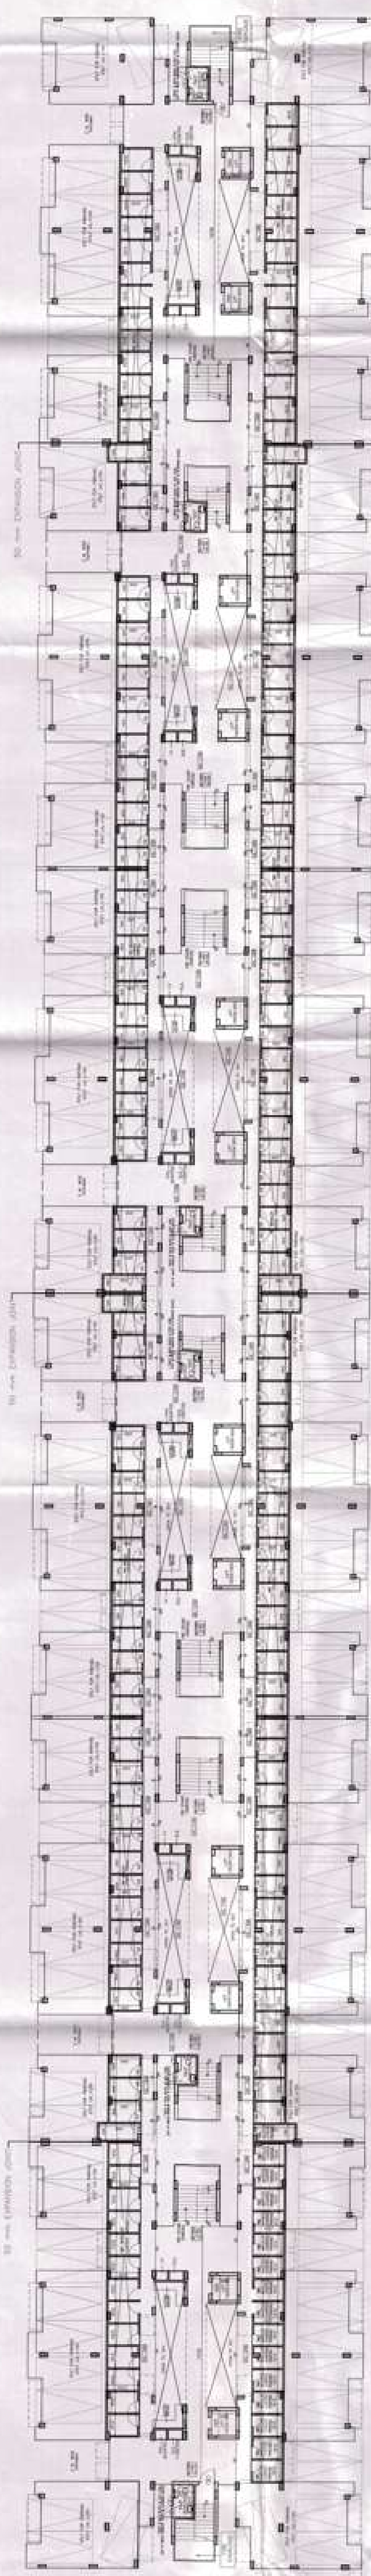

STILT FLOOR PLAN

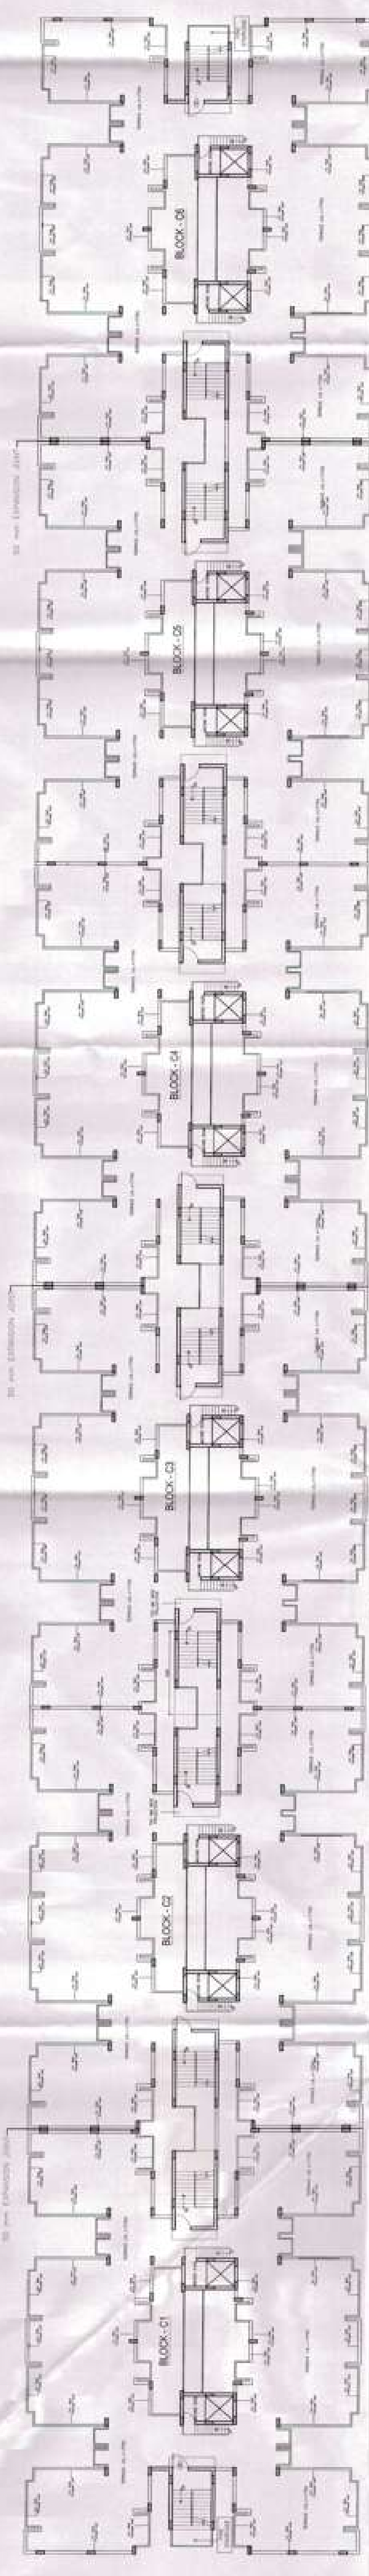

TERRACE FLOOR PLAN

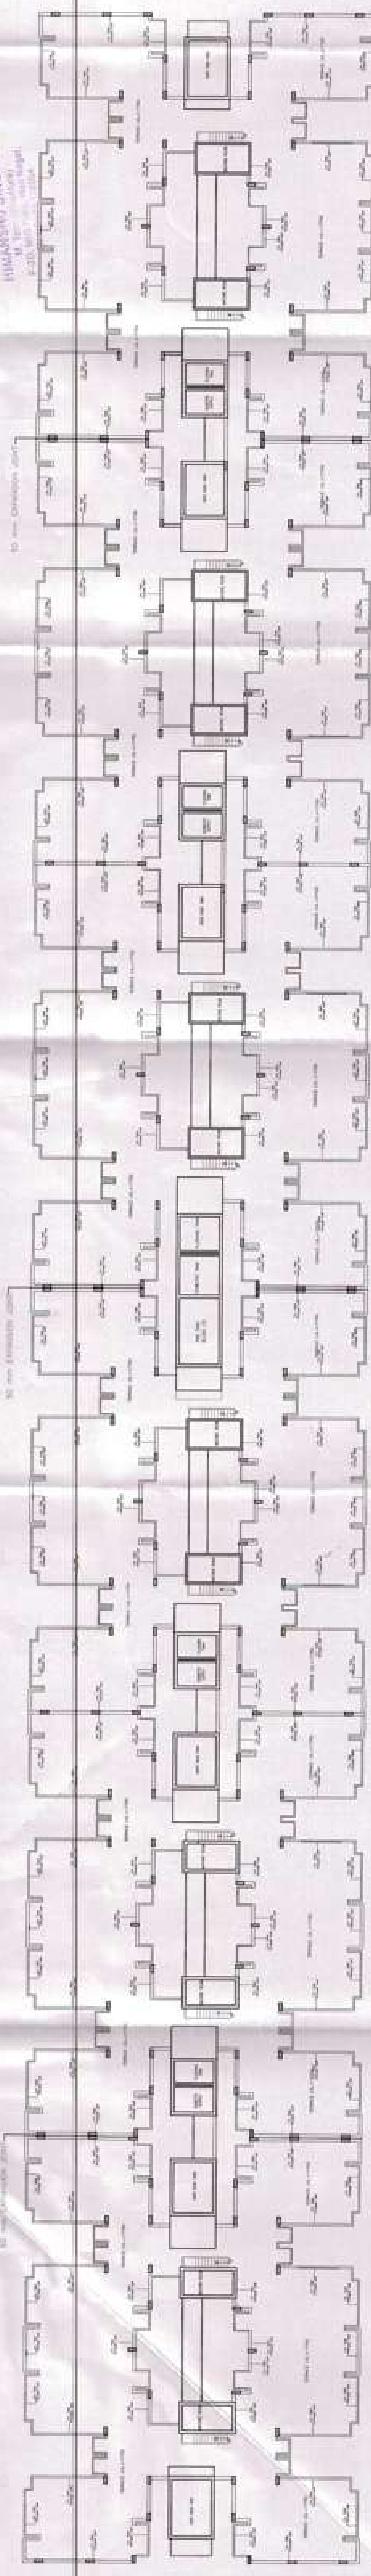


MUMTY/MACHINE ROOM LVL. PLAN

PROJECT TITLE
GROUP HOUSING-8 SECTOR-5
WAVE CITY
GHAZIABAD

ARCHITECT
RAJIV KHANNA & ASSOCIATES (P) LTD.
 727, Sec-15 (V), Gurgaon
 TEL: 7 FAX: 1 0124-4035723
 e-mail: rajivk@rajivk.com

GENERAL NOTES
 1. All dimensions are in meters.
 2. All levels are in meters above sea level.
 3. All areas are in square meters.
 4. All materials are as per specification.
 5. All work is to be done as per drawing.
 6. All work is to be done as per schedule.
 7. All work is to be done as per quality.
 8. All work is to be done as per safety.
 9. All work is to be done as per environment.
 10. All work is to be done as per social.

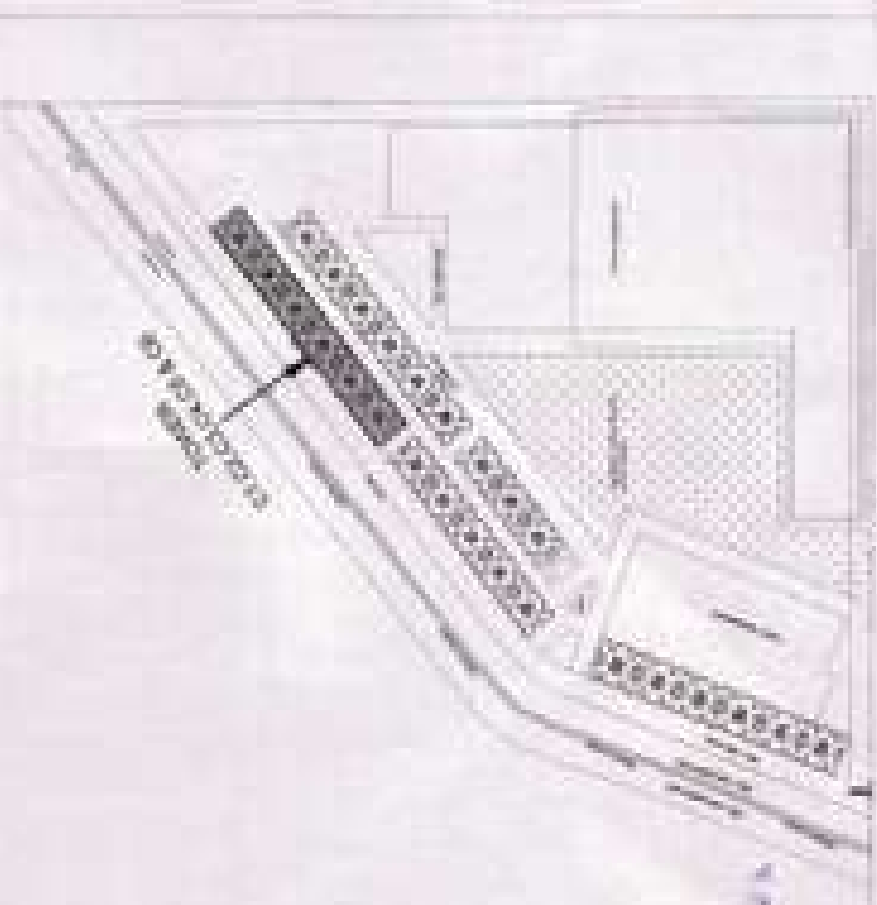

KEY PLAN
CLIENT
UPPAL CHADHA HI-TECH DEVELOPERS PVT.
C-1 SECTOR-3 NOIDA

OWNER SIGNATURE



ARCHITECT SIGNATURE

SCALE - 1:100
DRAWN BY
CHECKED BY
DATE

DRAWING TITLE
SUBMISSION DRAWING (2BHK)
CLUSTER PLAN - TOWER
C1 C2 C3 C4 C5 C6 (S+5)


DRAWING NO.
SB_A_101



PROJECT TITLE
**GROUP HOUSING-8 SECTOR-5
WAVE CITY
WAVE EXECUTIVE FLOORS
GHAZIABAD**

ARCHITECT
RAJIV KHANNA & ASSOCIATES(P). LTD.
727, Sec-15 (II), Gurgaon
TEL / FAX : 0124-4035727
e-mail: rajivkhanna@studiodo.com

GENERAL NOTES

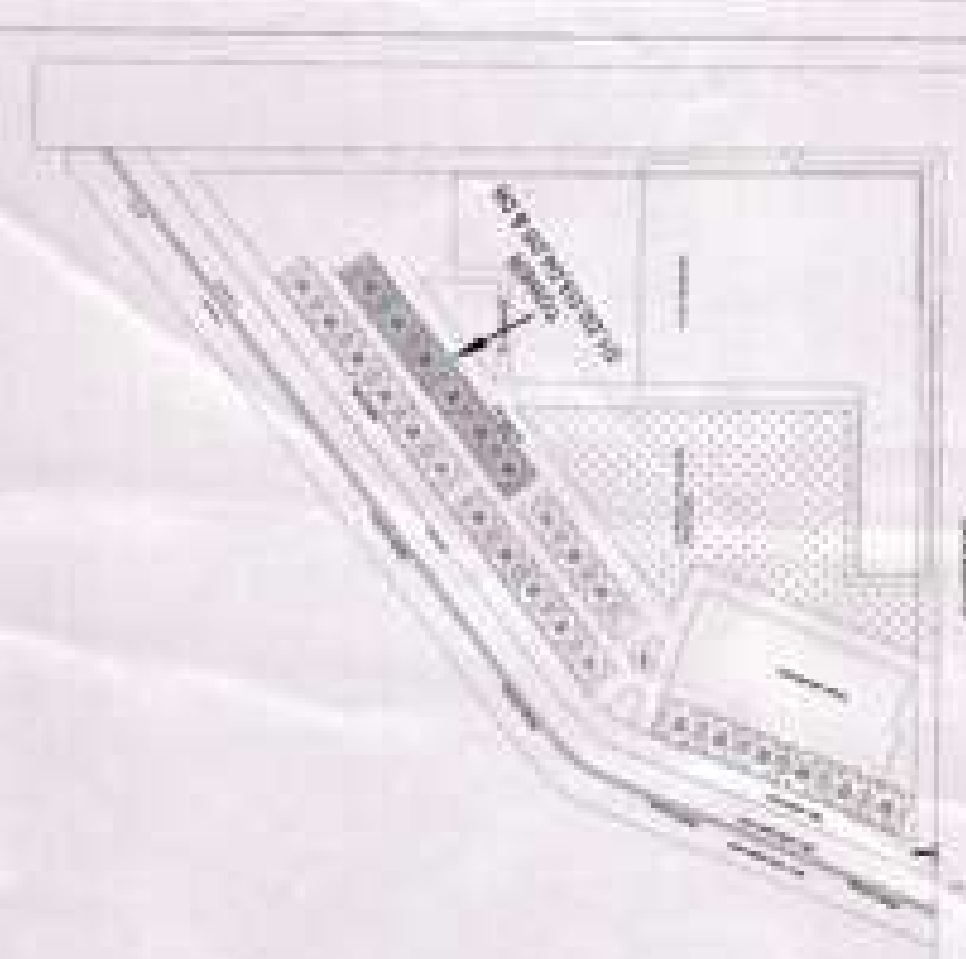

KEY PLAN
CLIENT
UPPAL CHADHA HI-TECH DEVELOPERS PVT.
C-1,SECTOR-3 NOIDA

OWNER SIGNATURE




ARCHITECT SIGNATURE


SCALE : 1:100
DRAWN BY:
CHECKED BY:

DATE:
DRAWING TITLE
**SUBMISSION DRAWING(2BHK)
CLUSTER PLAN - TOWER
D1,D2,D3,D4,D5&D6(S-5)**


DRAWING NO.
SB_A_101

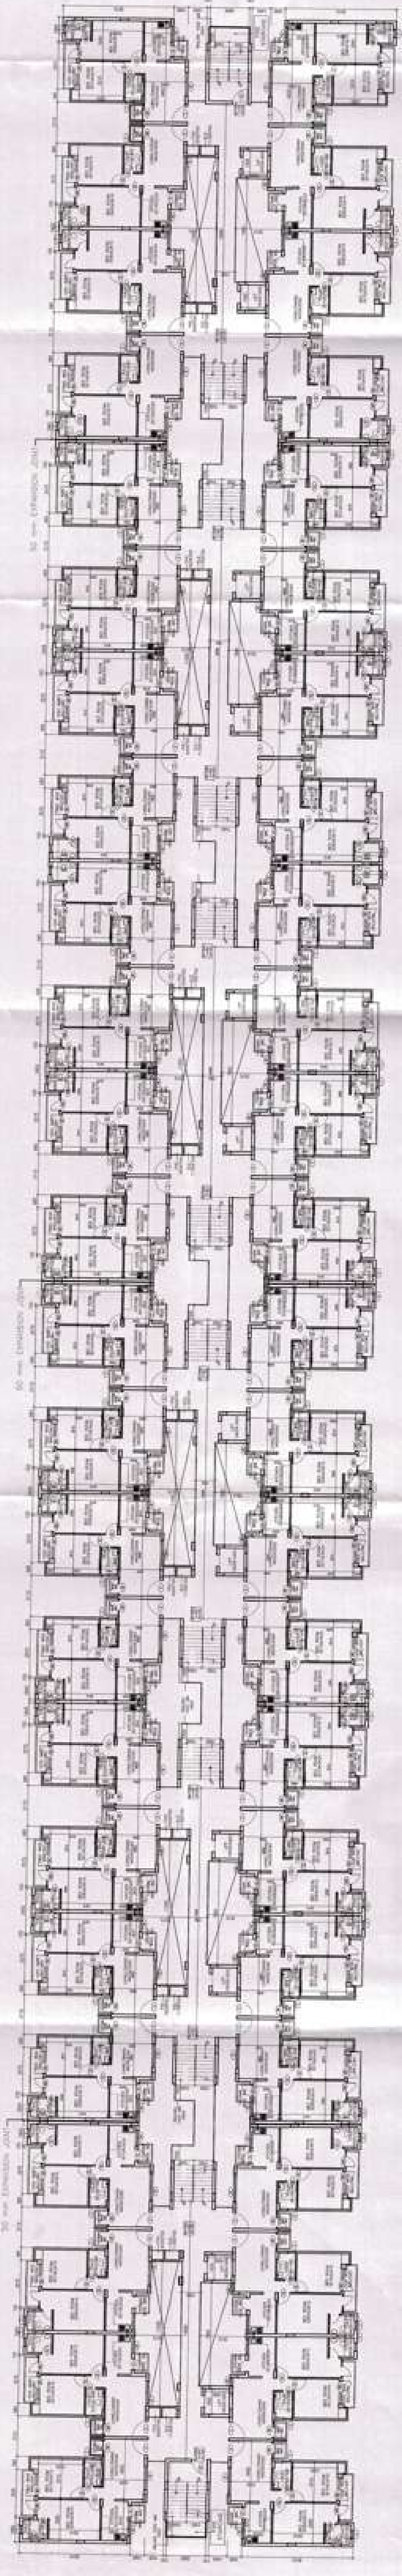


TYPICAL FLOOR PLAN

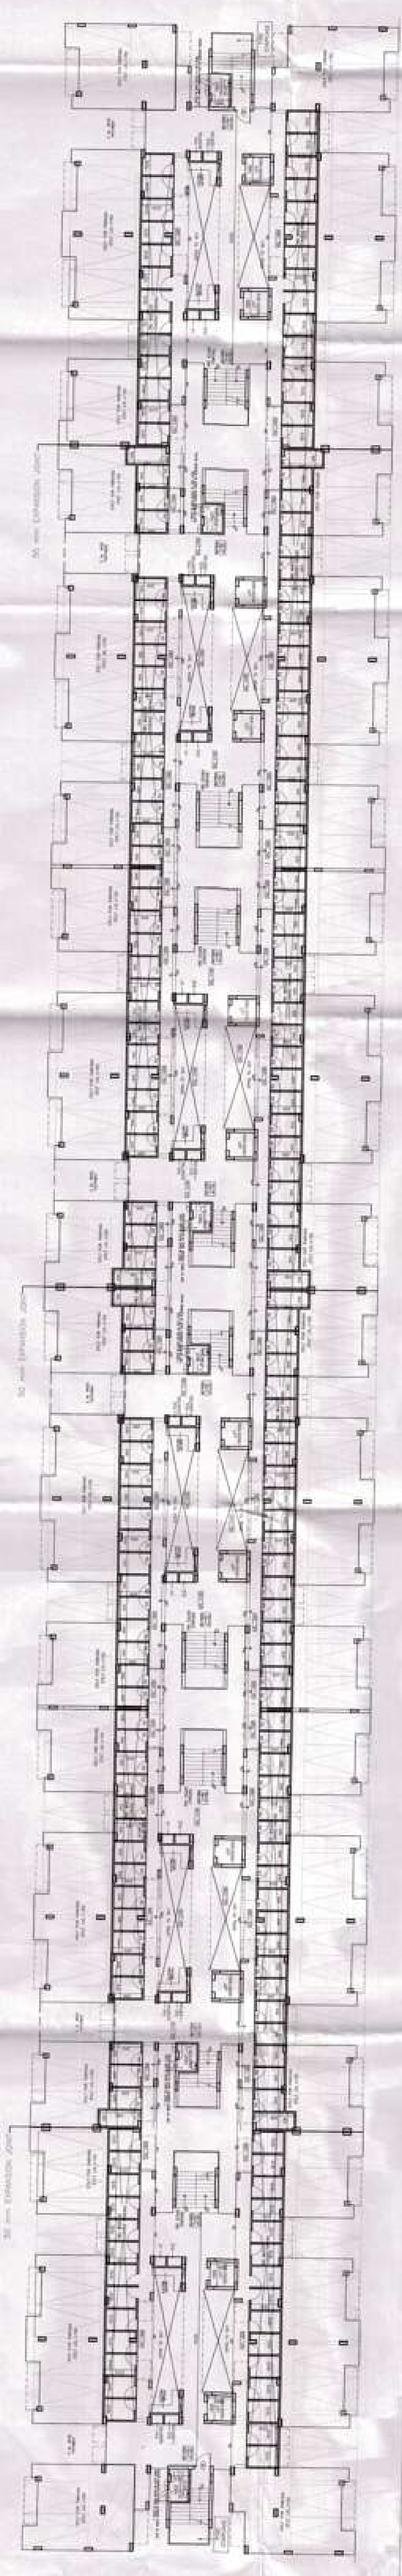


STILT FLOOR PLAN

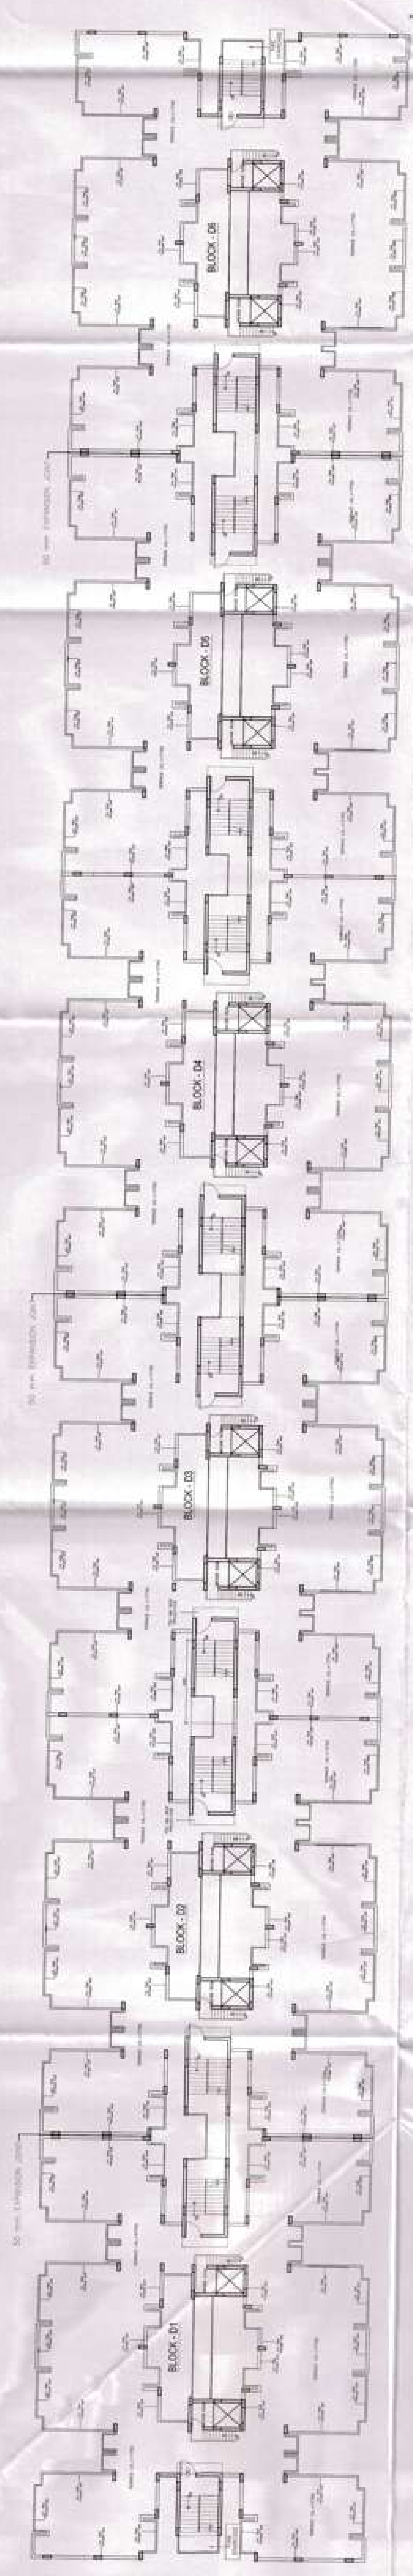


TERRACE FLOOR PLAN

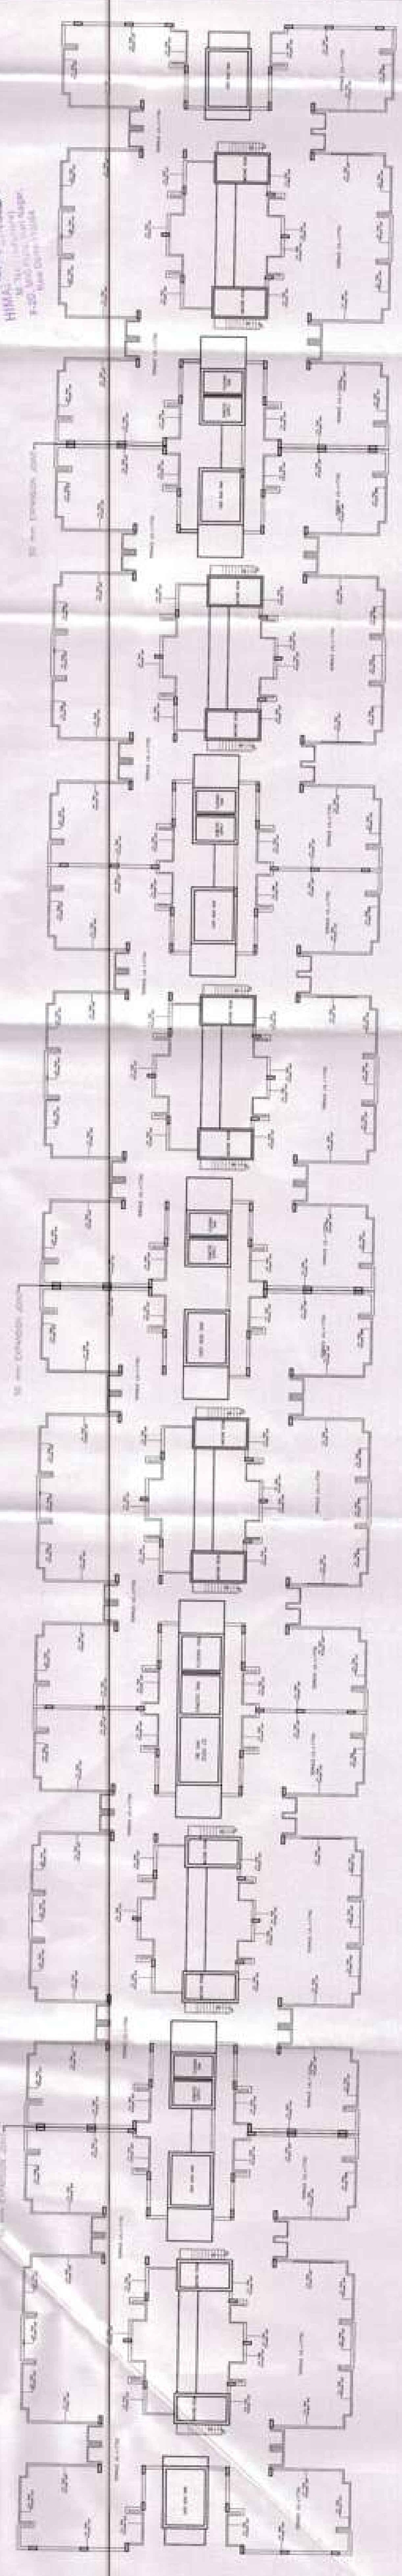


MUMTY/MACHINE ROOM LVL. PLAN

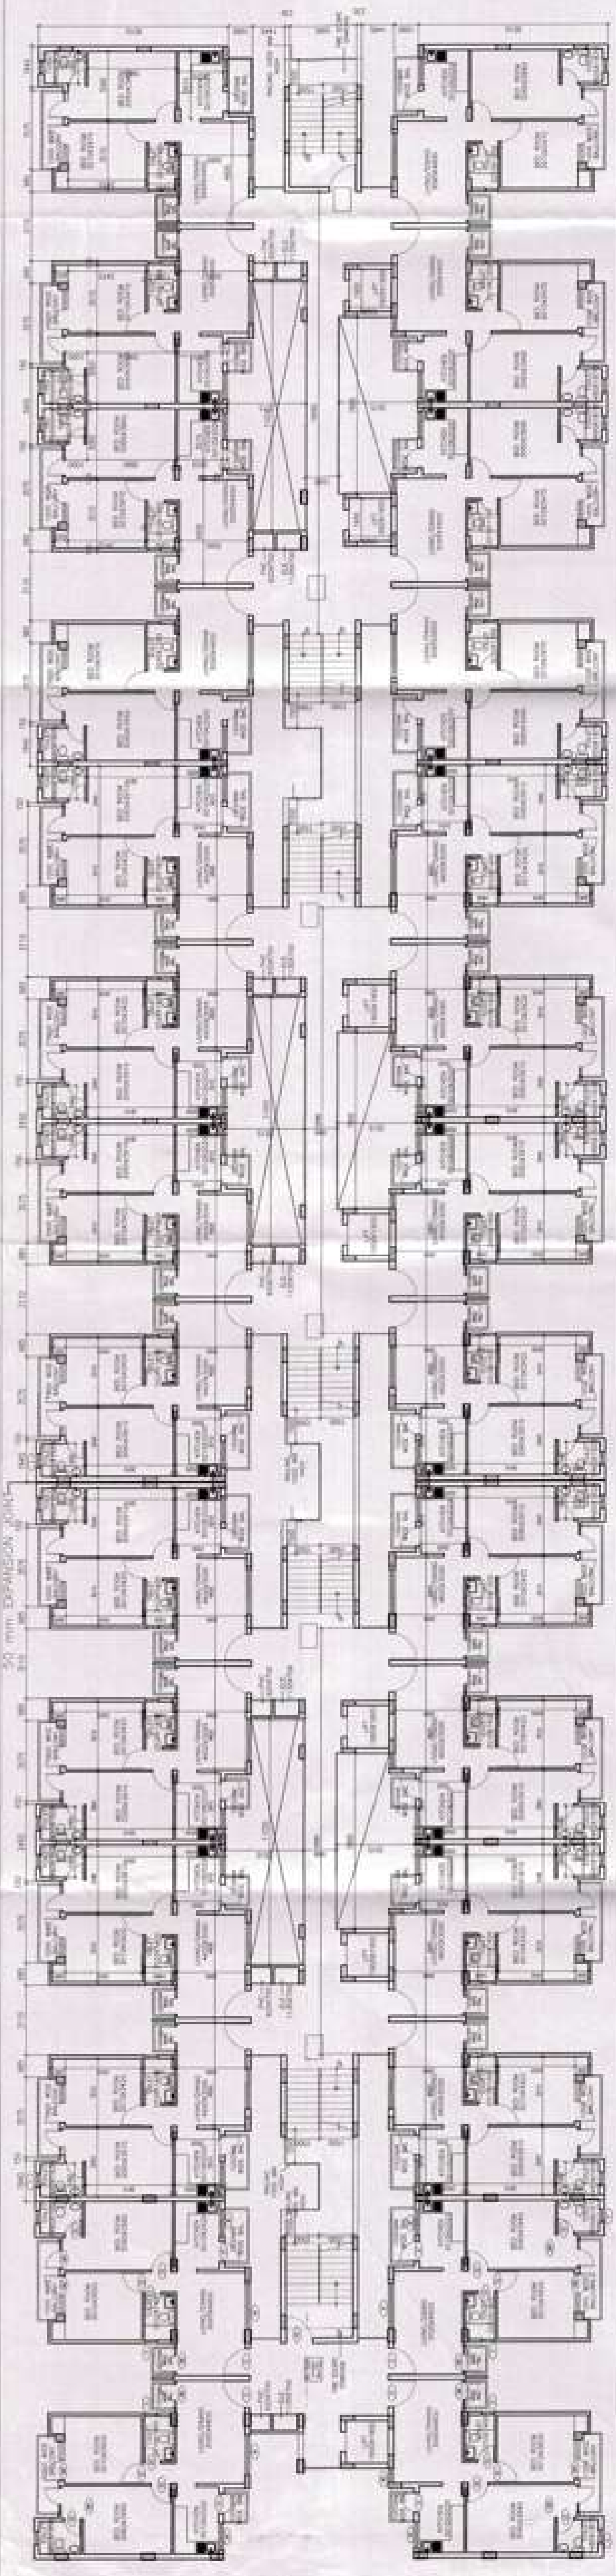


TYPICAL FLOOR PLAN

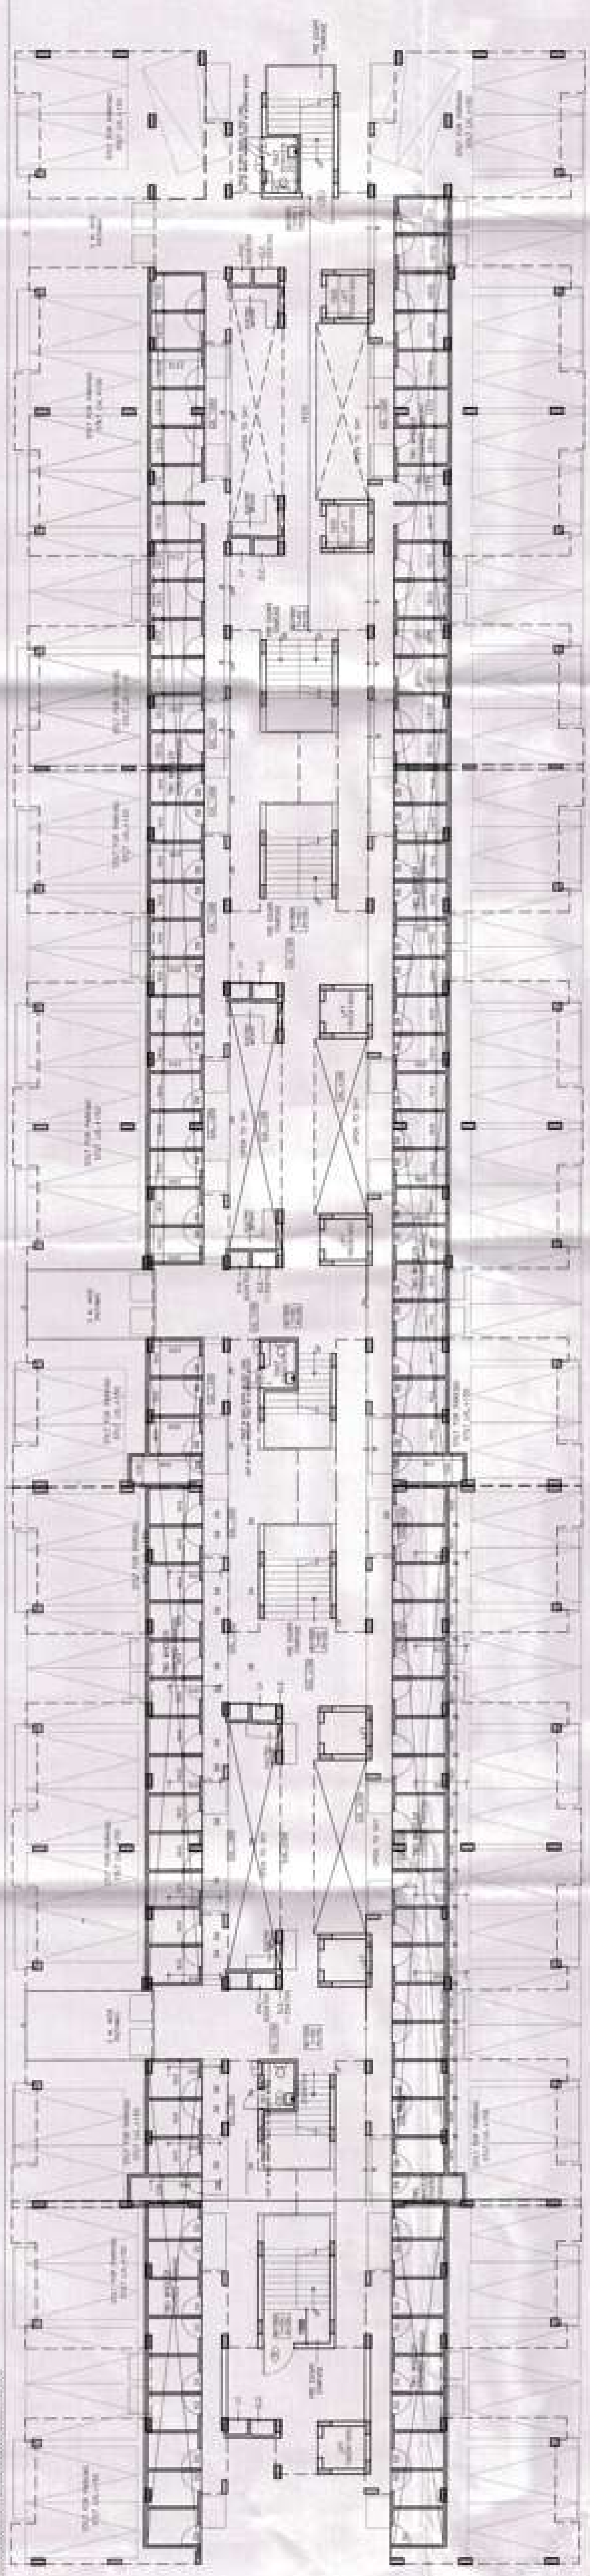

STILT FLOOR PLAN

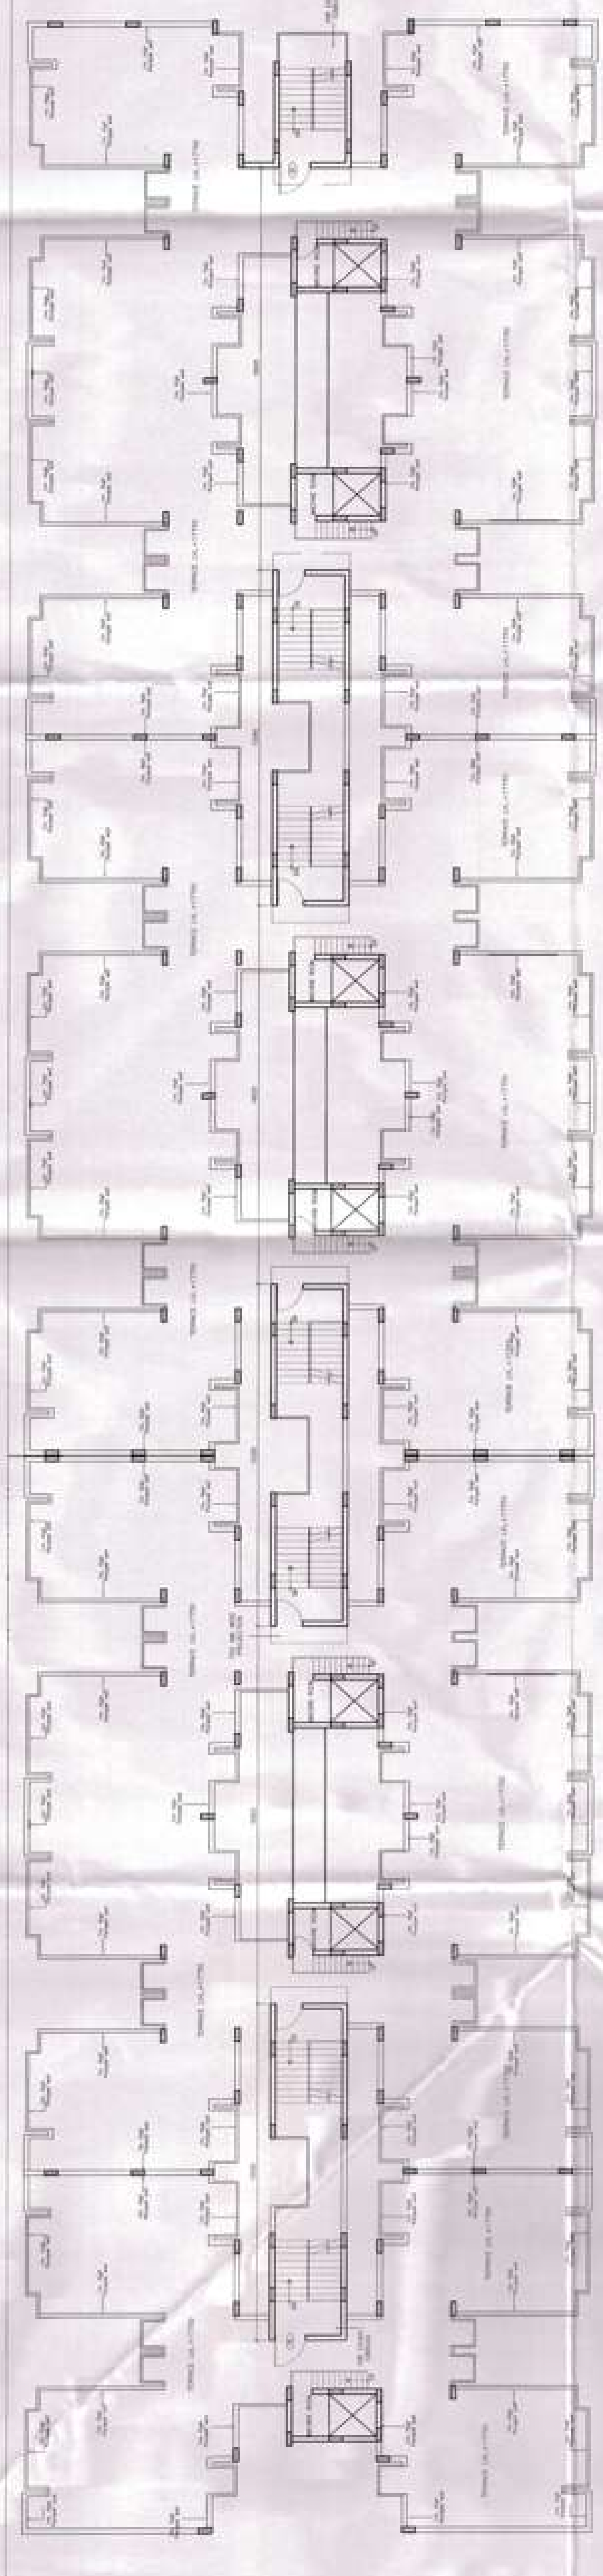

TERRACE FLOOR PLAN

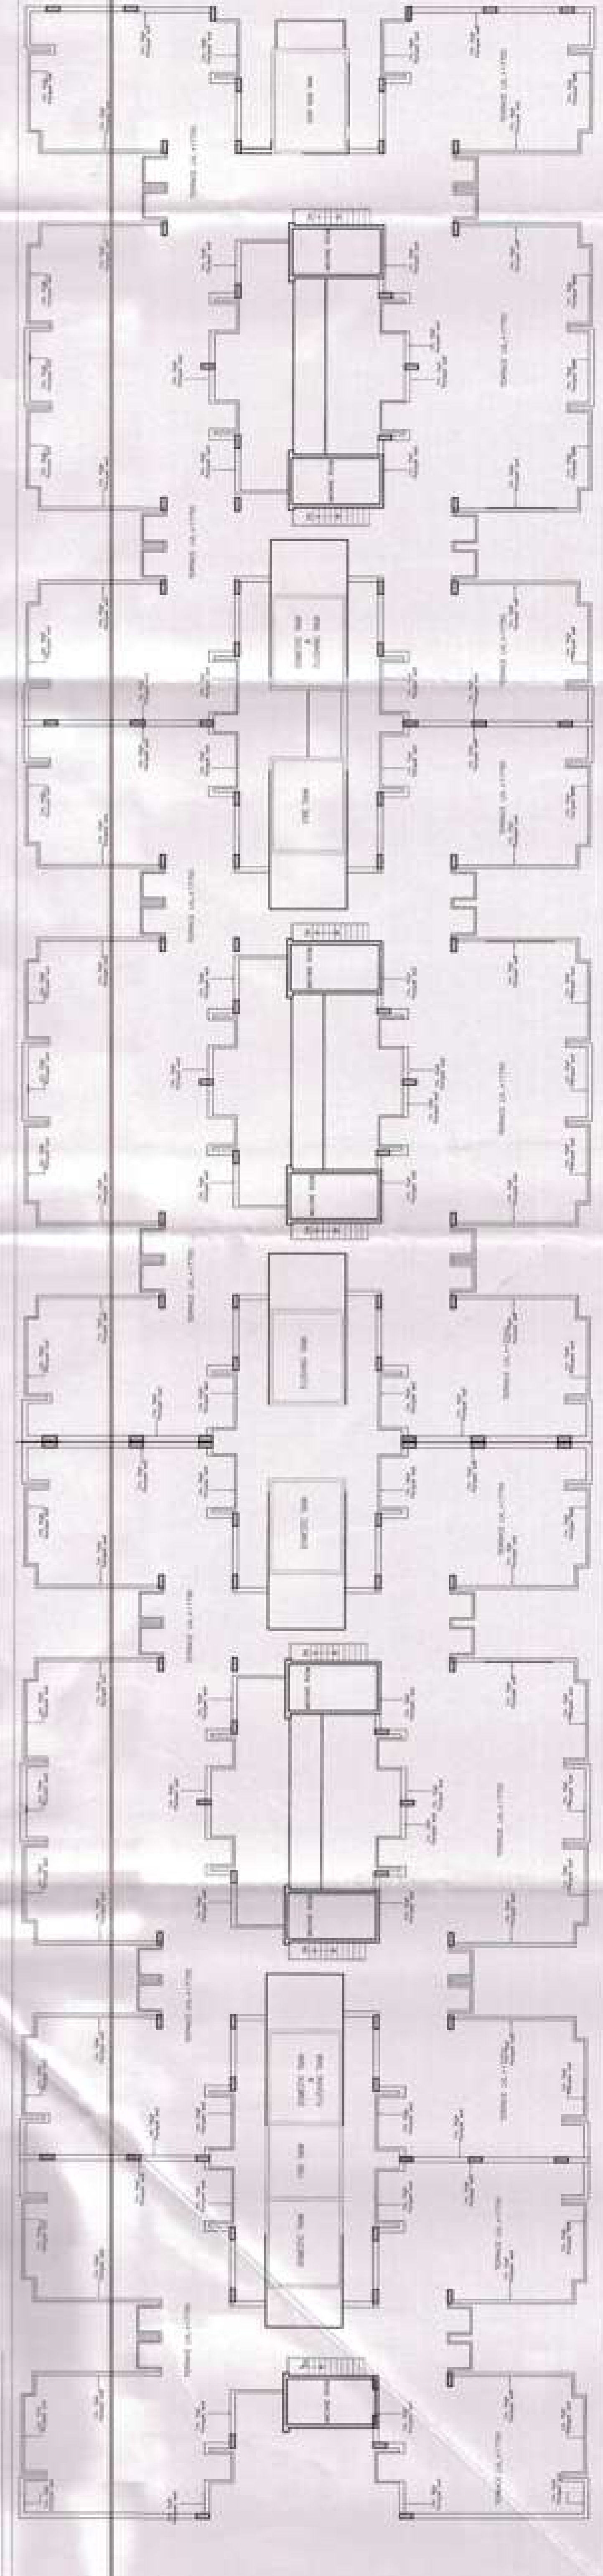


MUMTY/MACHINE ROOM LVL. PLAN



GROUP HOUSING-8 SECTOR-5
WAVE CITY
WAVE EXECUTIVE FLOORS
GHAZIABAD

ARCHITECT
RAJIV KHANNA & ASSOCIATES(P) LTD.
727, Sec-15 (V), Gurgaon
TELE : 0124-4035777
E-MAIL : rajivkhanna@rediffmail.com

GENERAL NOTES

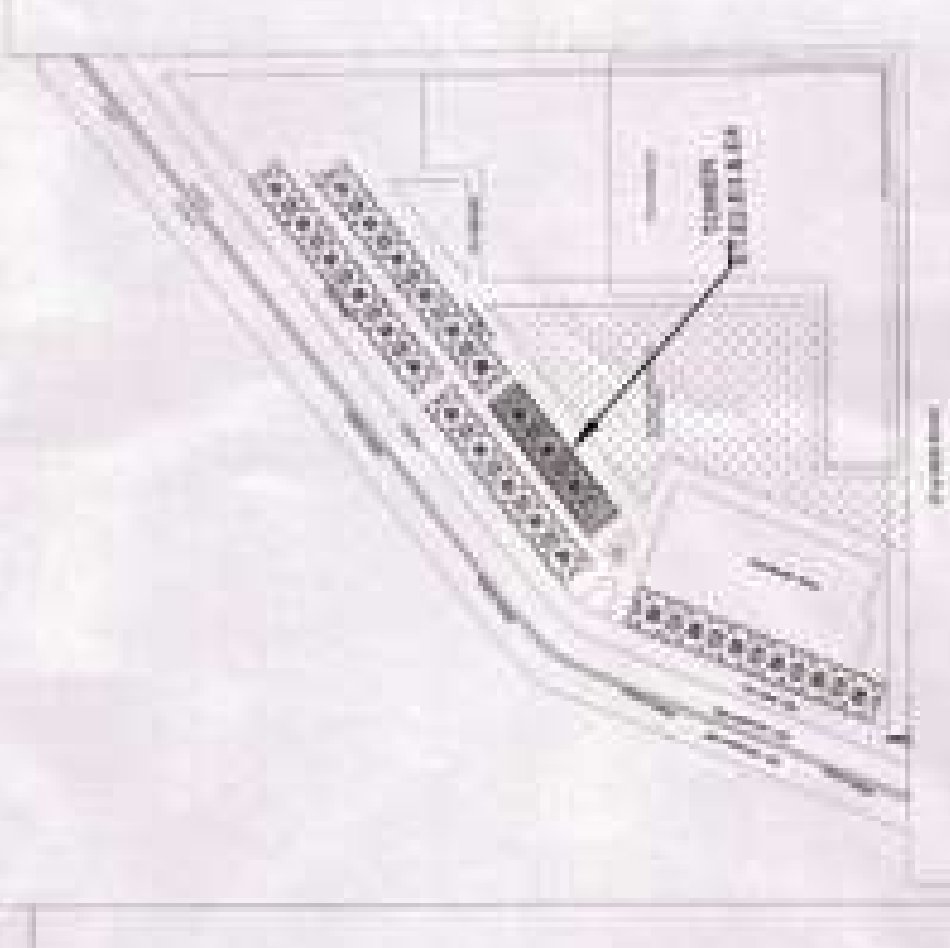

KEY PLAN
CLIENT
UPPAL CHADHA HI-TECH DEVELOPERS PVT.
C-1 SECTOR-3 NOIDA

OWNER SIGNATURE



ARCHITECT SIGNATURE
SCALE : 1:100
DRAWN BY:
DATE
CHECKED BY:
DRAWING TITLE
SUBMISSION DRAWING(2BHK)
CLUSTER PLAN, TOWER:
E4(S+5)
DRAWING NO
SB_A_101



ARCHITECT
RAJIV KHANNA & ASSOCIATES(P) LTD.
27/5c-1b (II), Gurgaon
TEL : 0124-4035727
FAX : 0124-4035727
mail : skhanna@studios.com


--ALL INTERNAL WALL SHALL BE 175 MM THICK BRICK/100 MM THICK CEMENT

OWNER SIGNATURE _____

Rajiv Khanna
RAJIV KHANNA

DATE:	CHECKED BY:
-------	-------------

DRAWING NO.
SB A 101

 


S&B'S ATTACHED AND ONLY FLOOR-SHAP AREA									
Designation	Type	Material	Length	Width	Quantity	Unit	Area	Area	Unit
S-1	Slab	1.5000	1.5000	1.5000	1.5000	Sq. Meter	2.2500	2.2500	Sq. Meter
S-2	Slab	1.5000	1.5000	1.5000	1.5000	Sq. Meter	2.2500	2.2500	Sq. Meter
S-35	Slab	1.5000	1.5000	1.5000	1.5000	Sq. Meter	2.2500	2.2500	Sq


AREA STATEMENT FOR TYPICAL LIGOR AREA									
Item	Description	Type	Material	Quantity	Unit	Area	Unit	Area	Unit
1	1	1	1	1	1	1	1	1	1
2	2	2	2	2	2	2	2	2	2
3	3	3	3	3	3	3	3	3	3
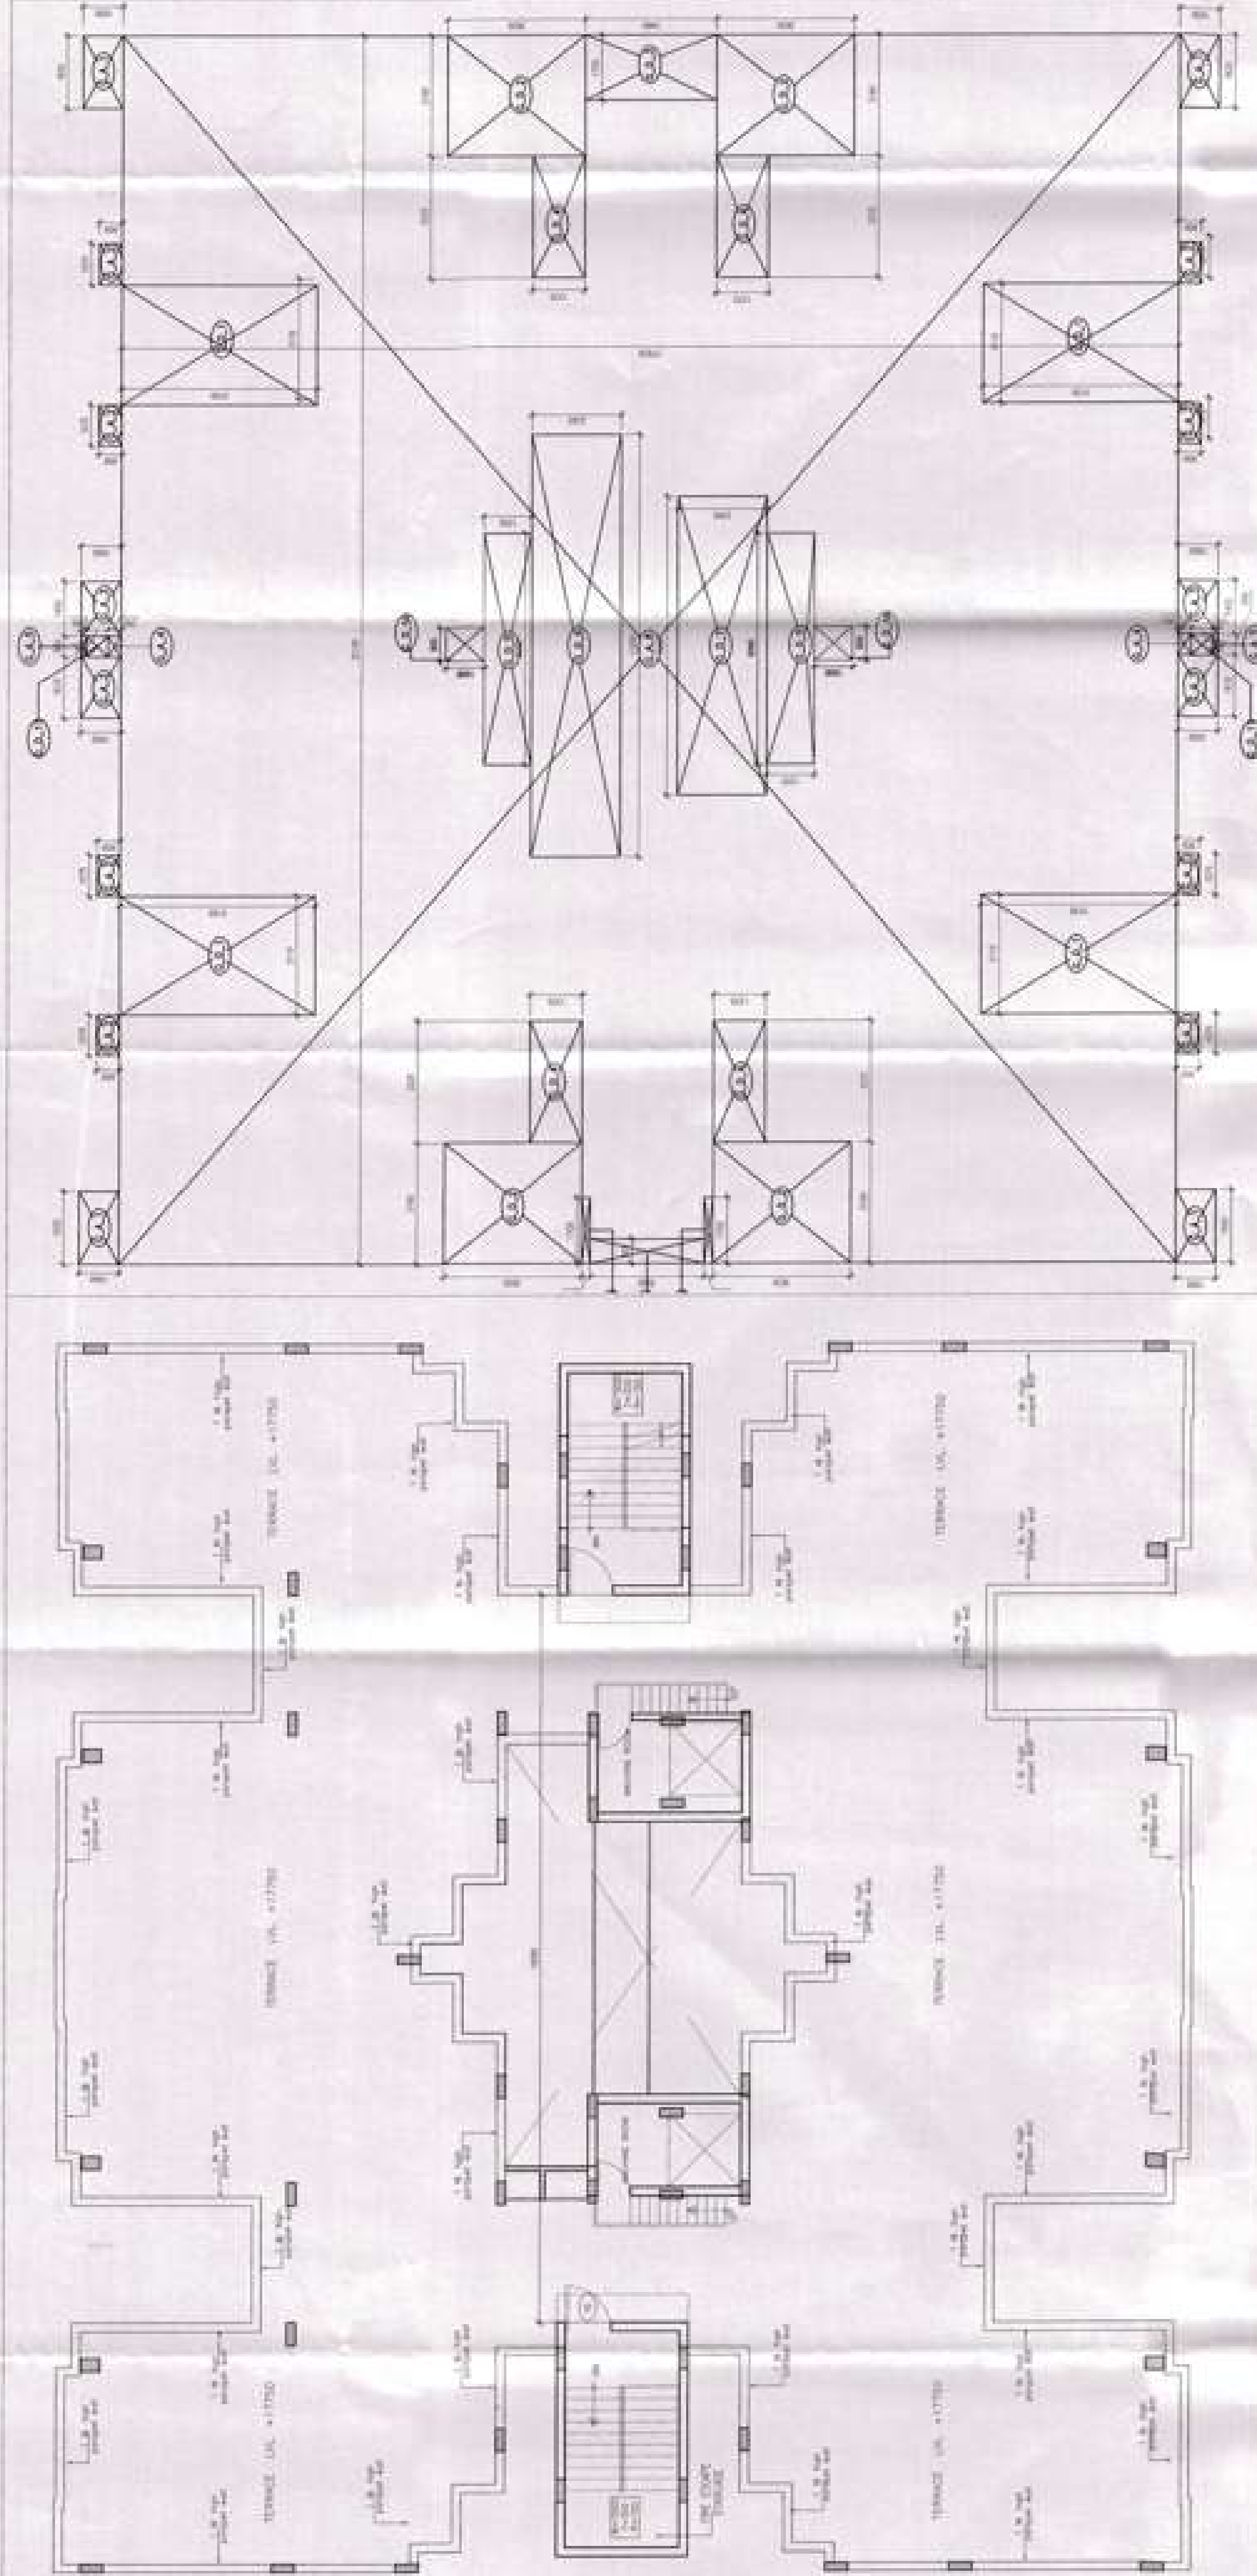


TERRACE FLOOR PLAN

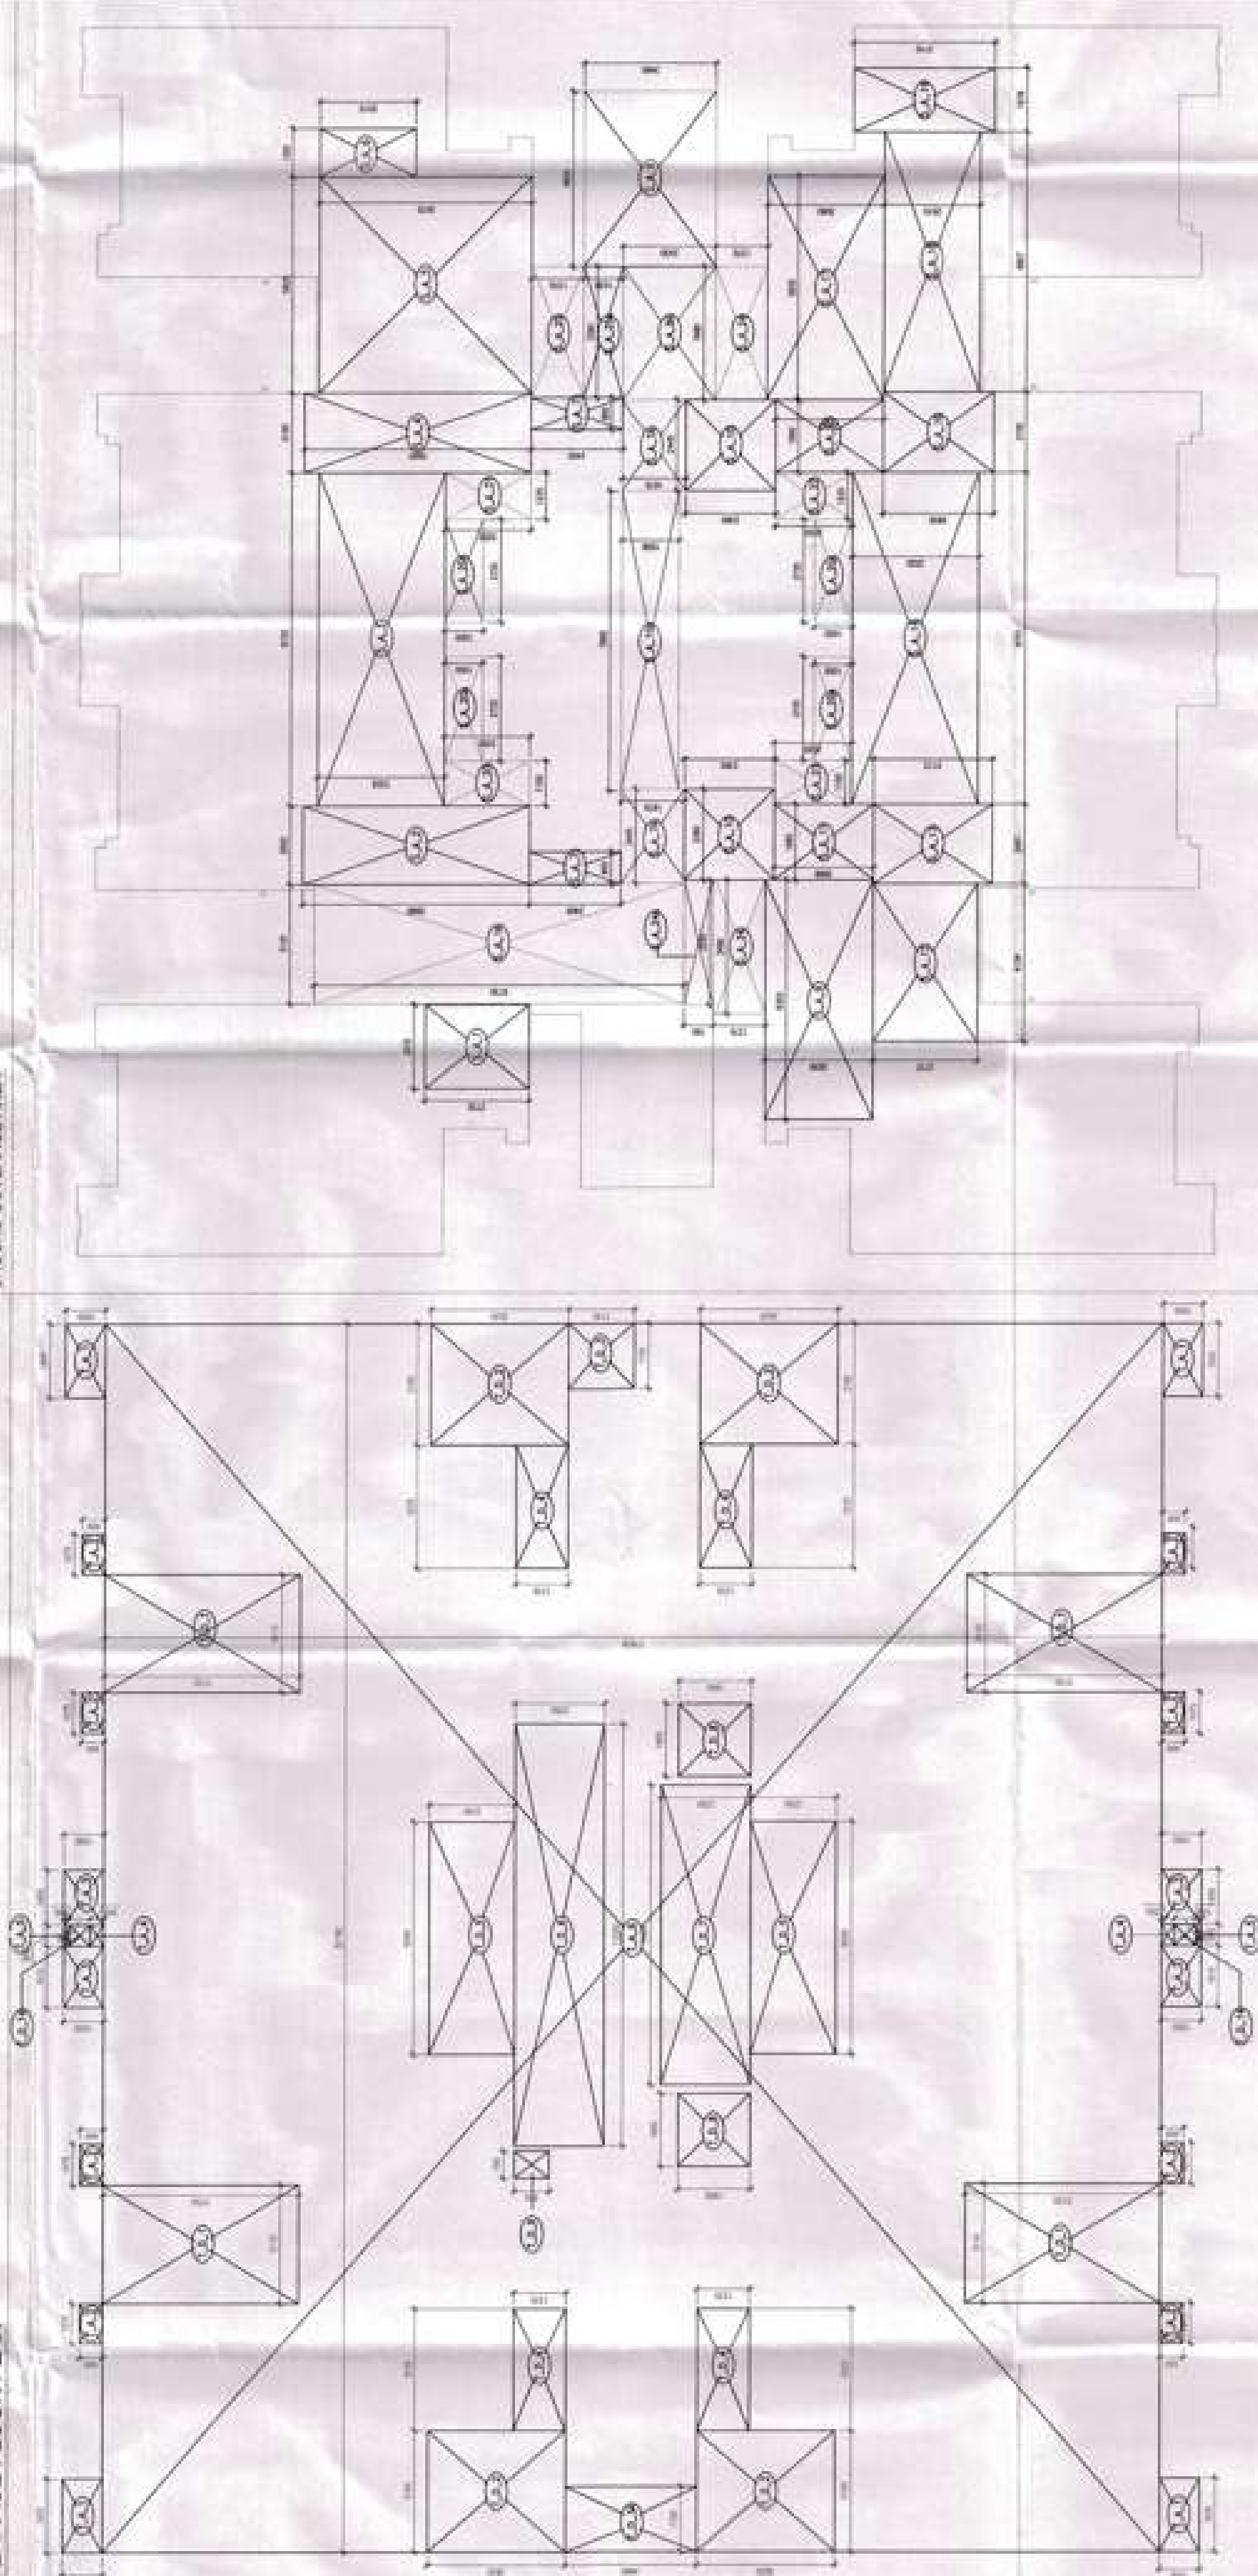

TYPICAL FLOOR AREA DIAGRAM

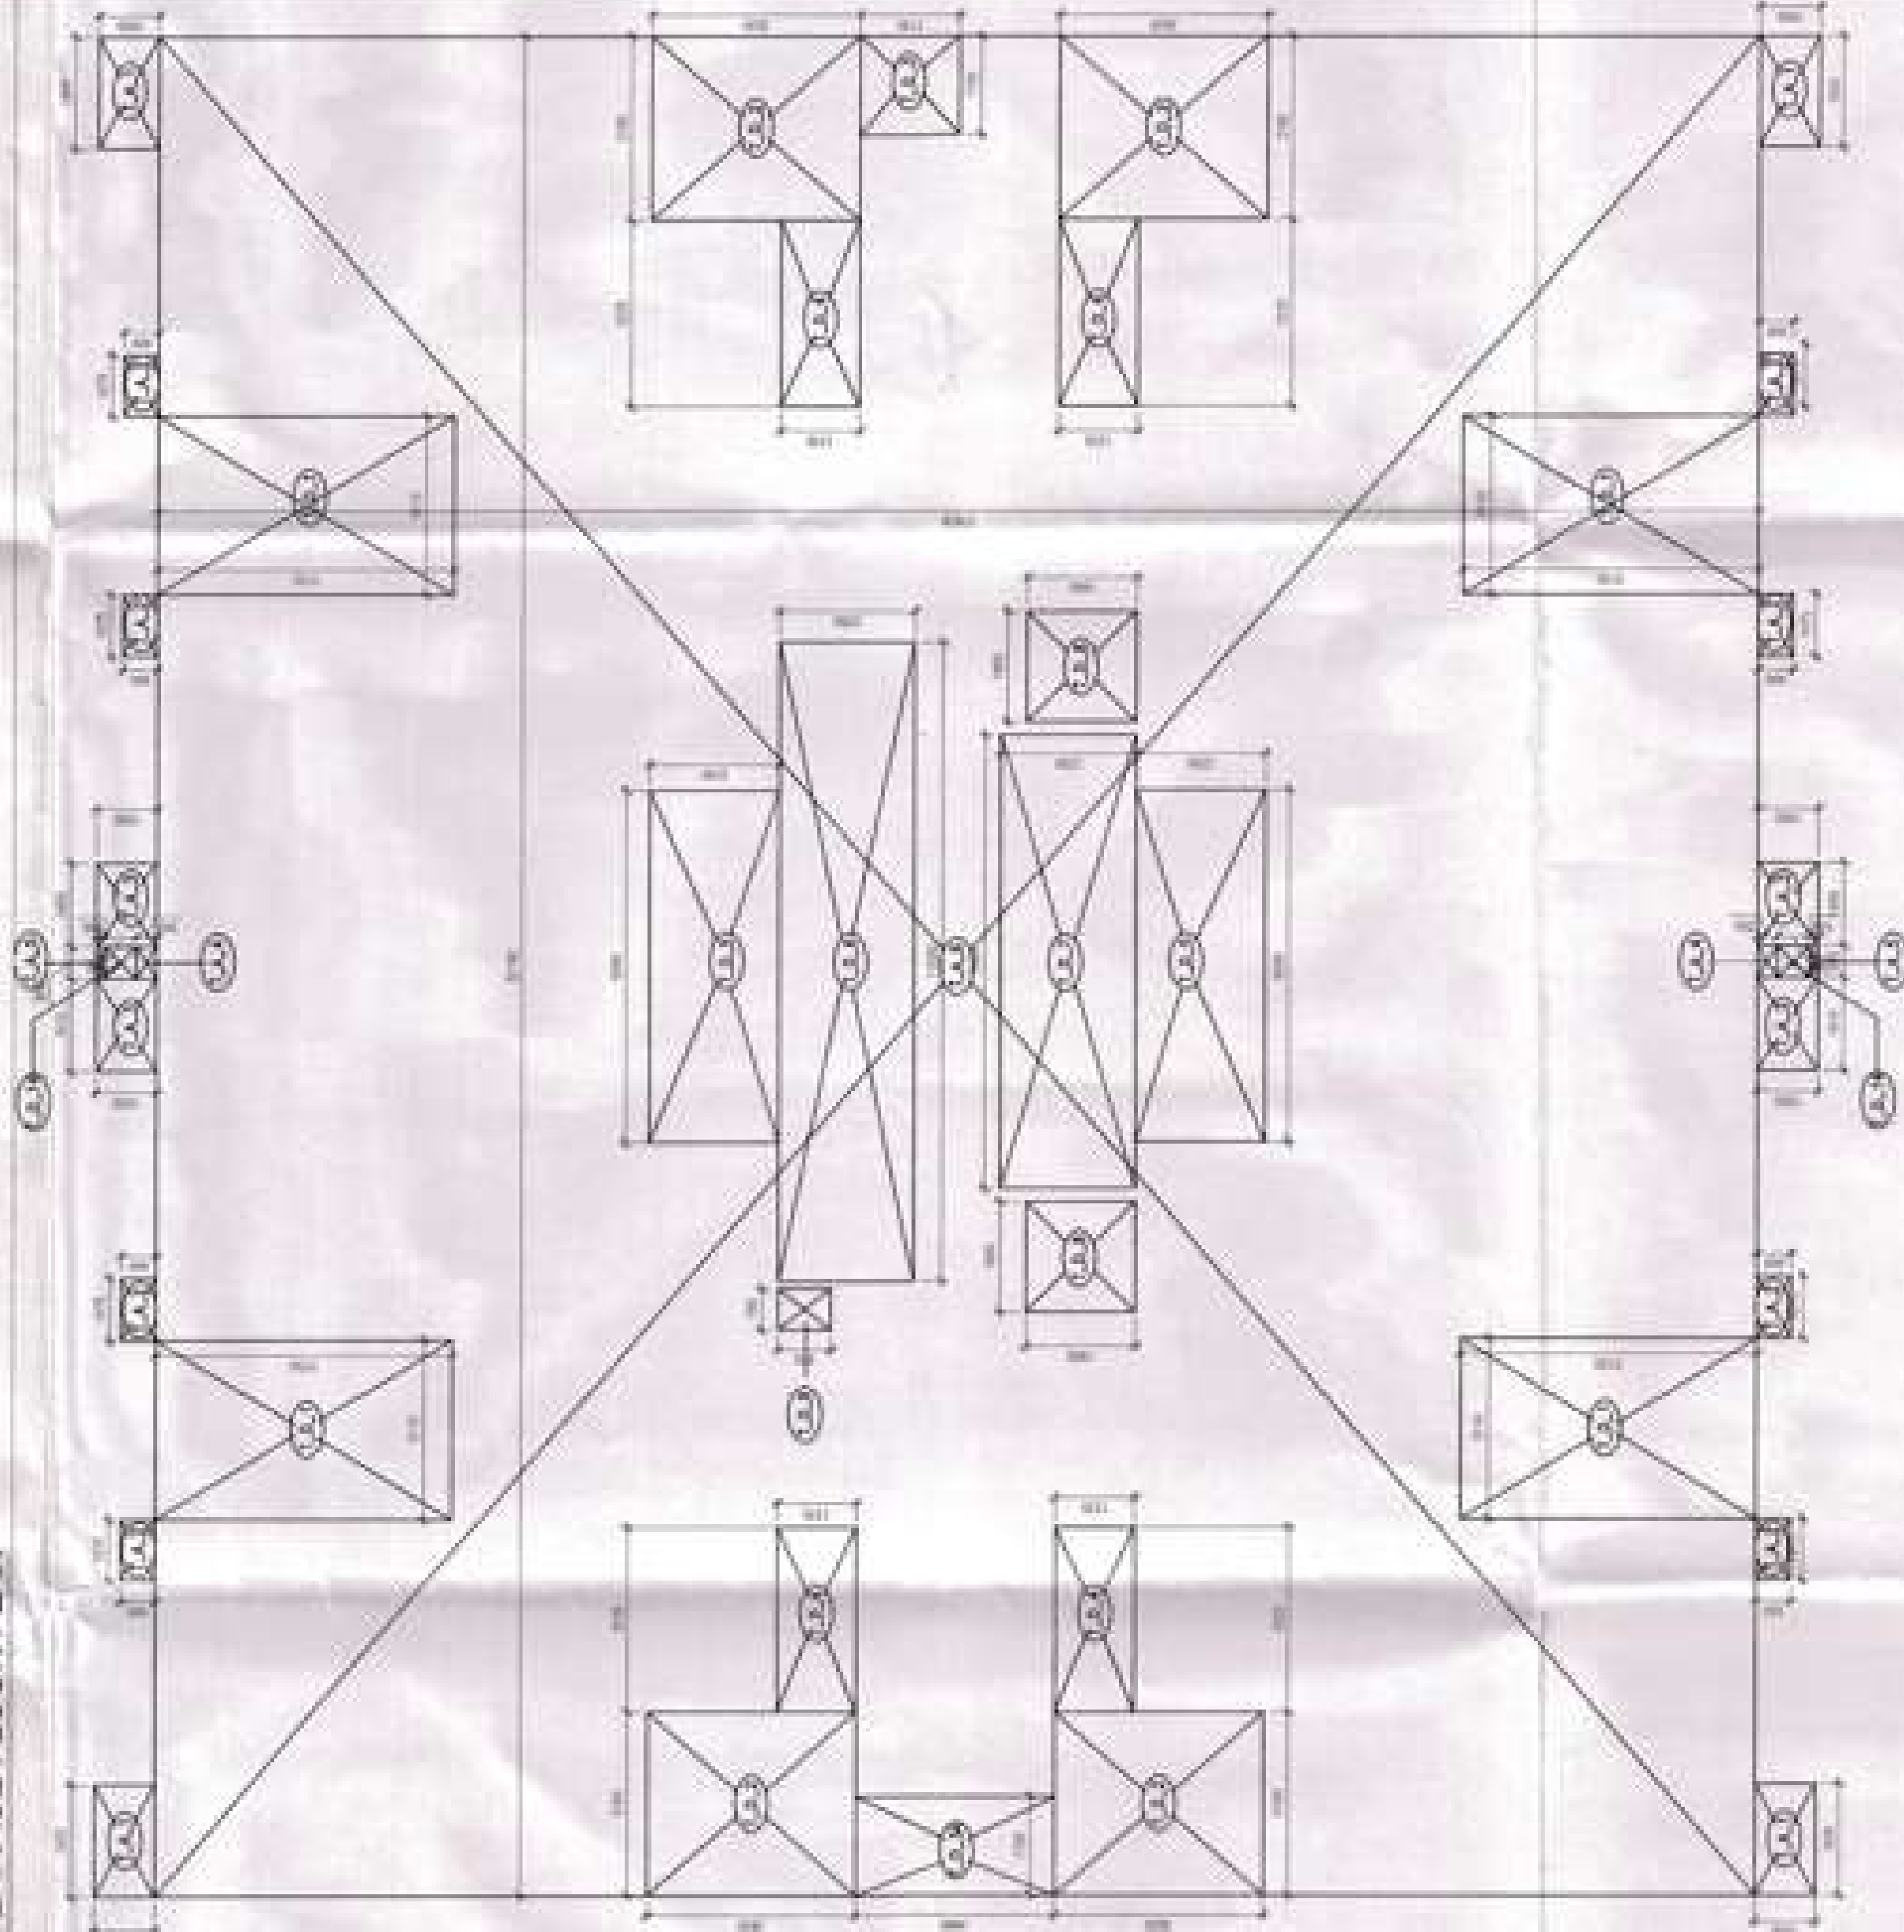

GROUND COVERAGE AREA

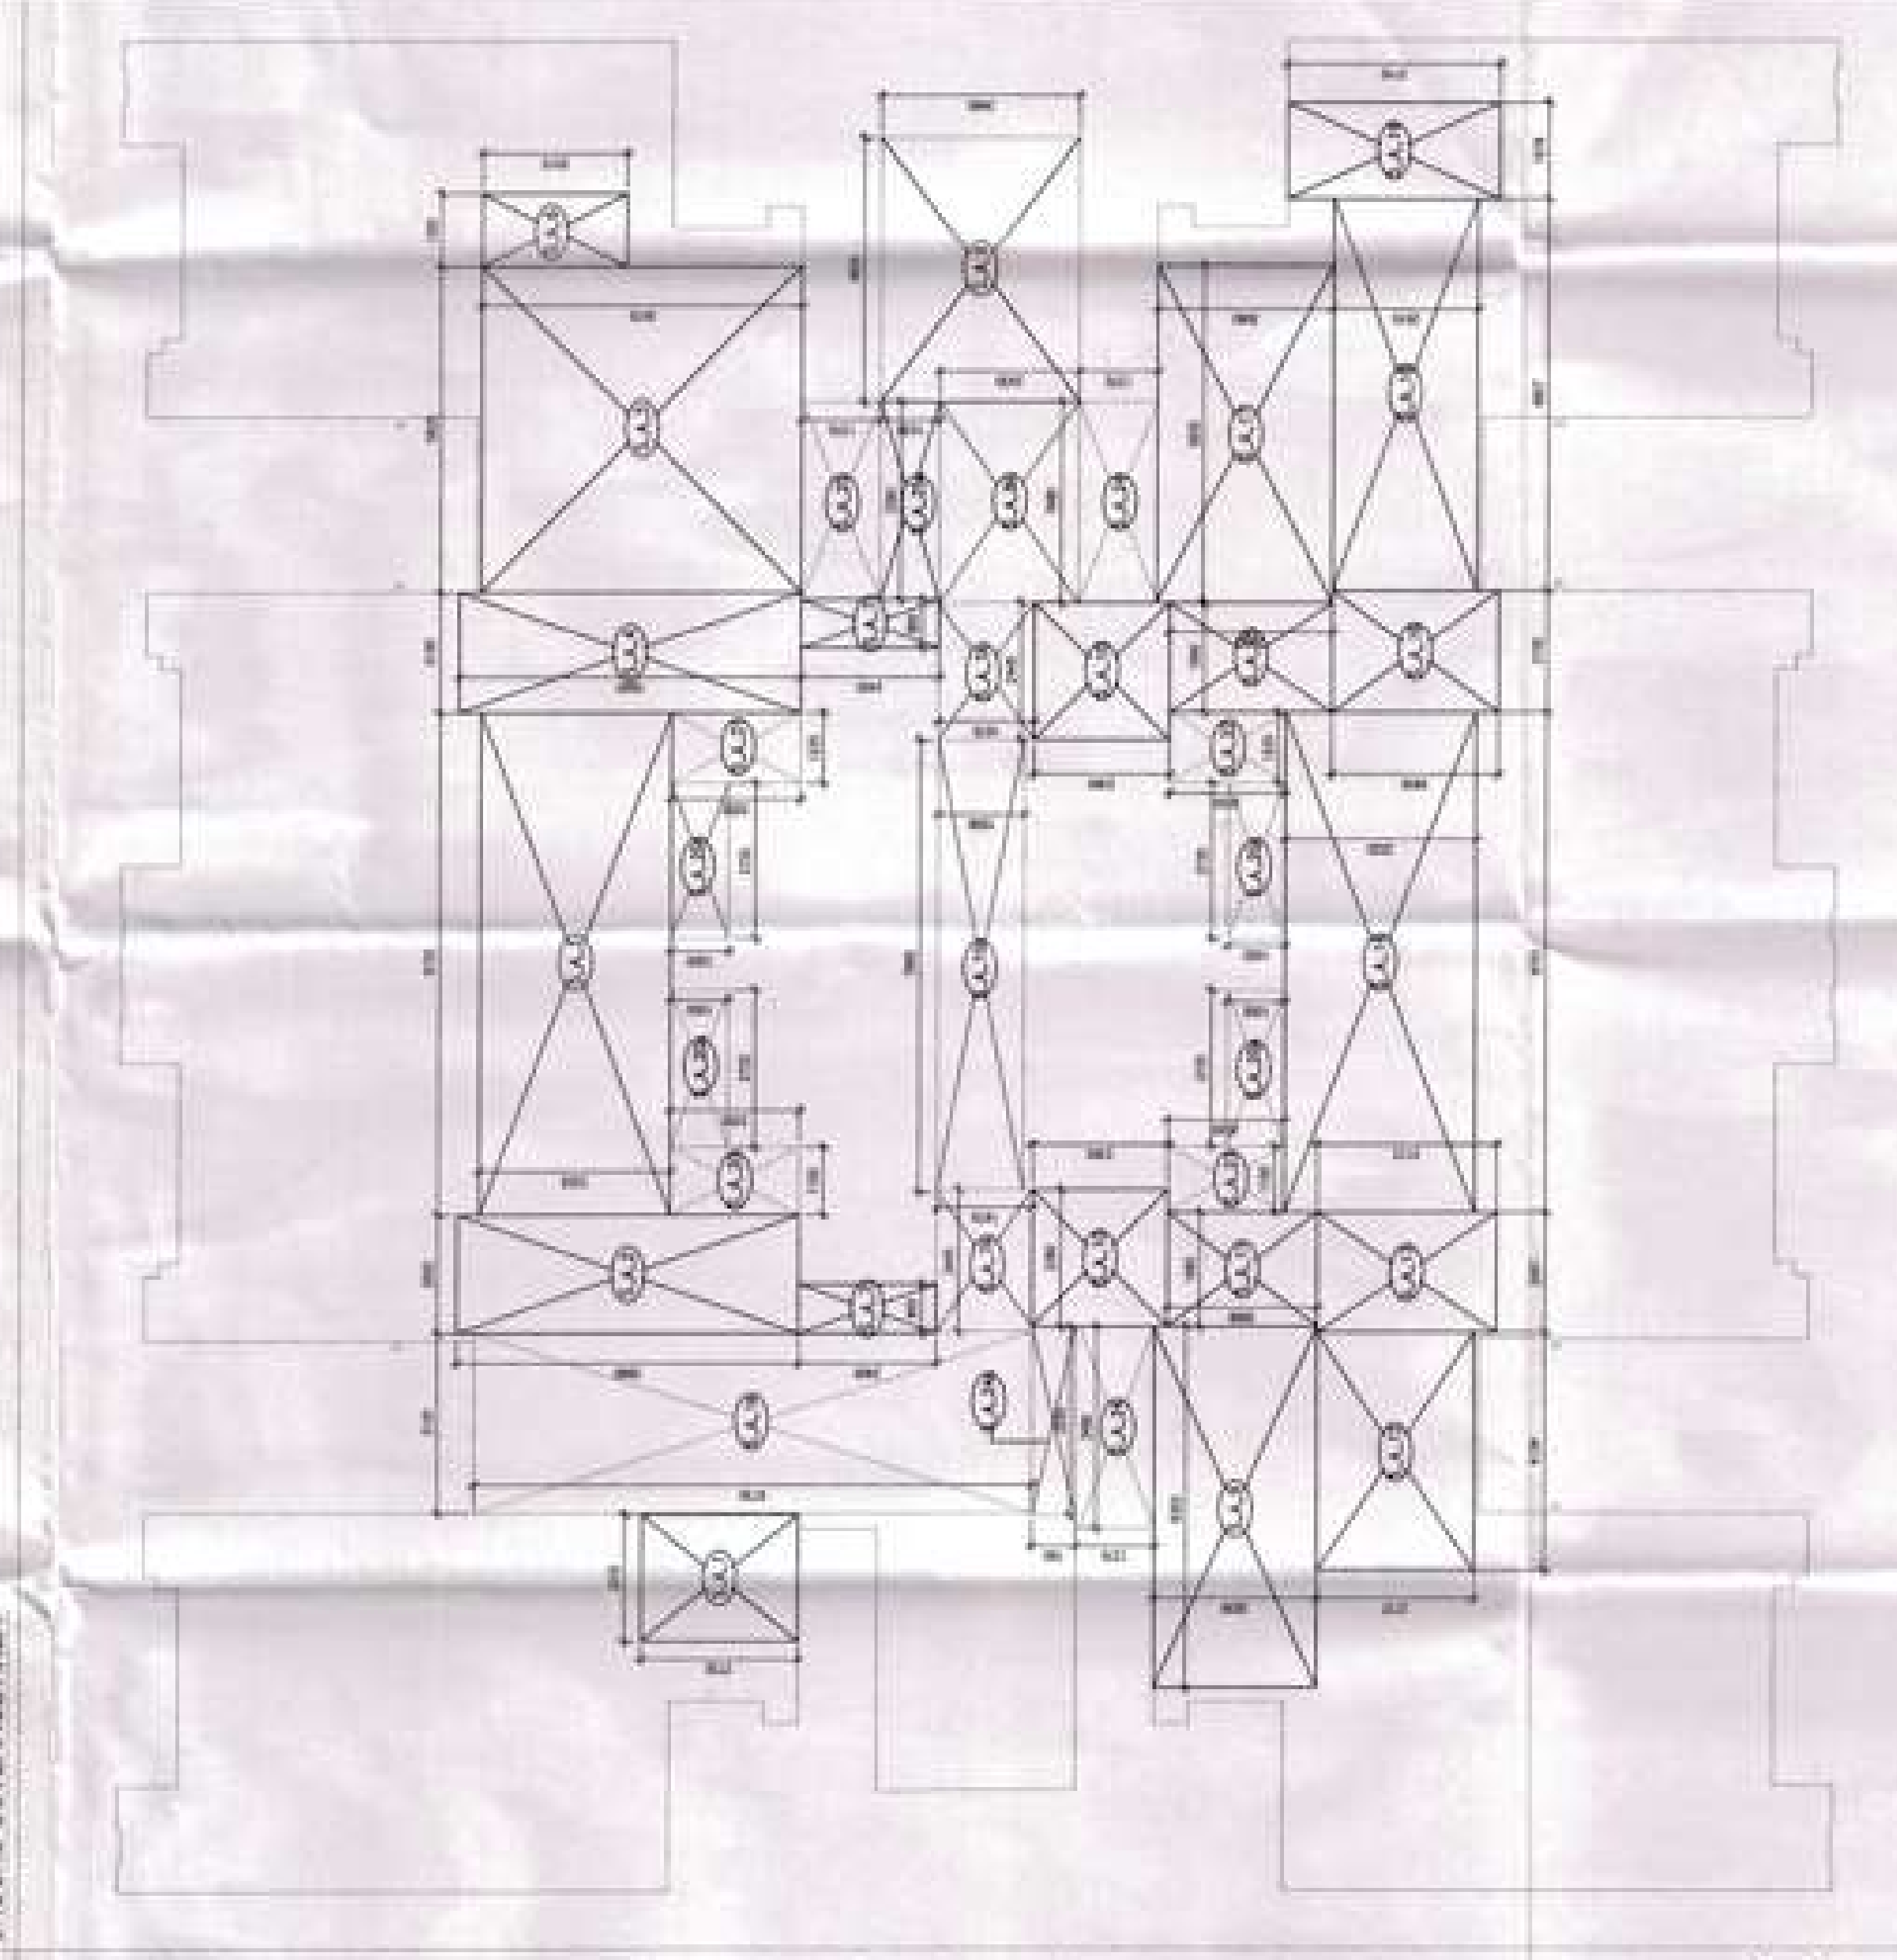

CLIENT:
UPPAL CHADHA HI-TECH DEVELOPERS PVT.
C-1, SECTOR-3 NOIDA

ARCHITECT SIGNATURE


AREA STATEMENT FOR TYPICAL FLOOR (A4)						Unit
S. No.	Description	Type	Number	Extension	Calculation	Area
				Length X breadth		
1	A-1	Rectangular	4	1.852	1.003	8.004
2	A-2	Rectangular	1	1.852	1.003	1.852
3	A-3	Rectangular	1	1.852	1.003	1.852
4	A-4	Rectangular	2	0.550	0.350	0.385
5	A-5	Rectangular	2	0.550	0.163	0.182
6	A-6	Rectangular	1	1.852	0.163	0.305
7	A-7	Rectangular	1	1.852	0.163	0.305
8	A-8	Rectangular	1	1.852	0.163	0.305
Total Addition area =						24.943
9	B-1	Rectangular	4	3.195	0.150	14.556
10	B-2	Rectangular	4	3.195	0.350	44.532
11	B-3	Rectangular	1	1.792	1.792	44.712
12	B-4	Rectangular	4	3.195	0.350	2.950
13	B-5	Rectangular	4	3.228	1.310	17.273
14	B-6	Rectangular	2	0.500	0.250	27.405
15	B-7	Rectangular	1	1.150	0.350	25.852
16	B-8	Rectangular	1	1.150	0.350	25.852
17	B-9	Rectangular	2	1.000	1.000	7.222
18	B-10	Rectangular	1	0.700	0.500	0.644
19	B-11	Rectangular	1	4.600	3.460	1.044
Total Deduction area =						223.601
Typical floor area = Addition area - Deduction area						85.032

DATA SHEET FOR DISC 1 (CONT'D)						
No.	Description	Type	Dimensions		Area	Unit
			Height	Radius		
1	1/2" Thick	1/2"	1.5625	1.5625	1.5625	1.5625
2	1/4" Thick	1/4"	1.5625	1.5625	1.5625	1.5625
3	1/8" Thick	1/8"	1.5625	1.5625	1.5625	1.5625
4	1/16" Thick	1/16"	1.5625	1.5625	1.5625	1.5625
5	1/32" Thick	1/32"	1.5625	1.5625	1.5625	1.5625
6	1/64" Thick	1/64"	1.5625	1.5625	1.5625	1.5625
7	1/128" Thick	1/128"	1.5625	1.5625	1.5625	1.5625
8	1/256" Thick	1/256"	1.5625	1.5625	1.5625	1.5625
9	1/512" Thick	1/512"	1.5625	1.5625	1.5625	1.5625
10	1/1024" Thick	1/1024"	1.5625	1.5625	1.5625	1.5625
11	1/2048" Thick	1/2048"	1.5625	1.5625	1.5625	1.5625
12	1/4096" Thick	1/4096"	1.5625	1.5625	1.5625	1.5625
13	1/8192" Thick	1/8192"	1.5625	1.5625	1.5625	1.5625
14	1/16384" Thick	1/16384"	1.5625	1.5625	1.5625	1.5625
15	1/32768" Thick	1/32768"	1.5625	1.5625	1.5625	1.5625
16	1/65536" Thick	1/65536"	1.5625	1.5625	1.5625	1.5625
Table 1. Continued					
Study	Sample size			Outcome	Ref.
	Intervention	Control	Total		
10	100	100	200	100	10
11	100	100	200	100	11
12	100	100	200	100	12
100	100	100	200	100	100

AREA CALCULATION



SB A 102

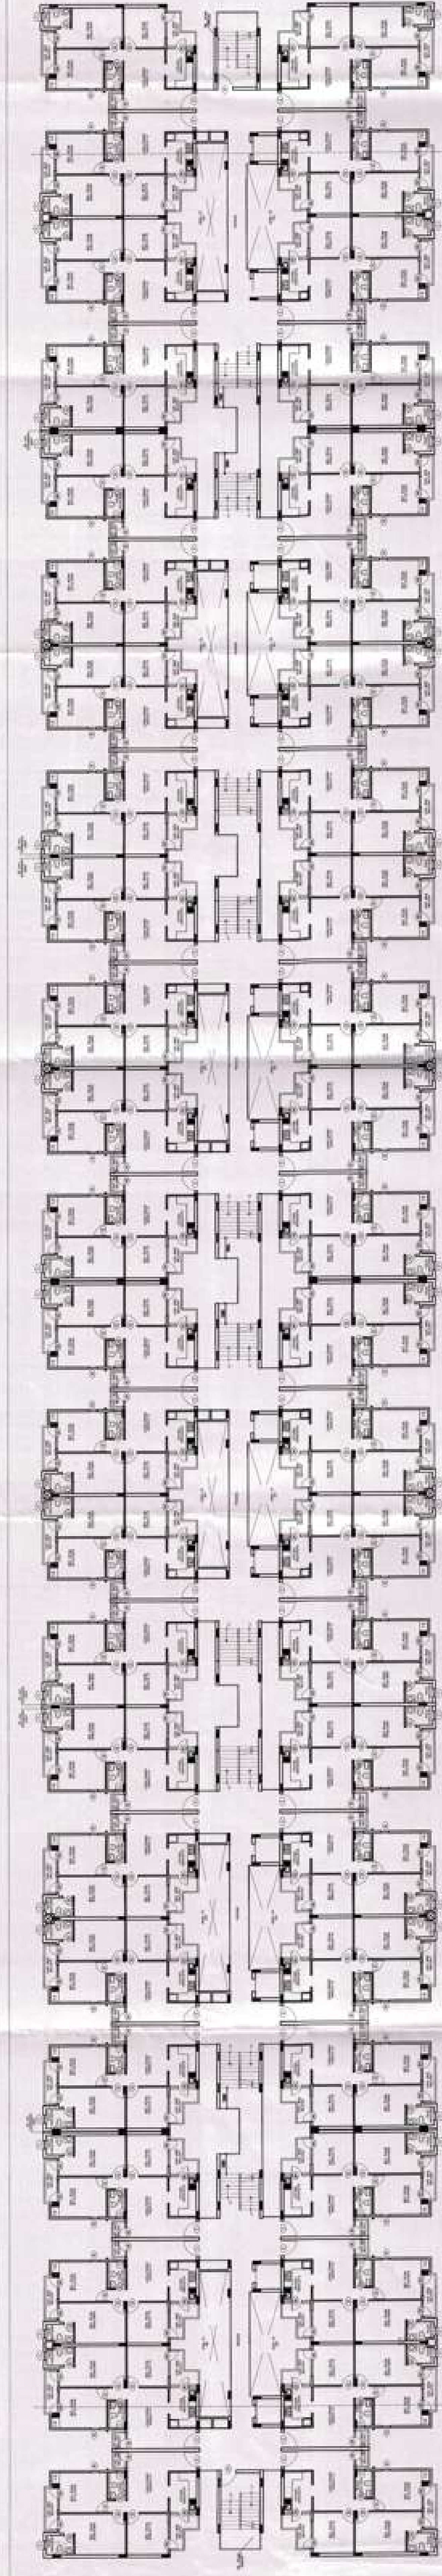

PROJECT TITLE
GROUP HOUSING 8, SECTOR-5
WAVE CITY
(WAVE EXECUTIVE FLOORS)
GHAZIABAD


ARCHITECT
RAJIV KHANNA & ASSOCIATES(P.) LTD.
725 Sec-15 (II), Gurgaon
TELE / FAX : 0124-4035727
E-MAIL : subhendu@rajivkhanna.com

GENERAL NOTES

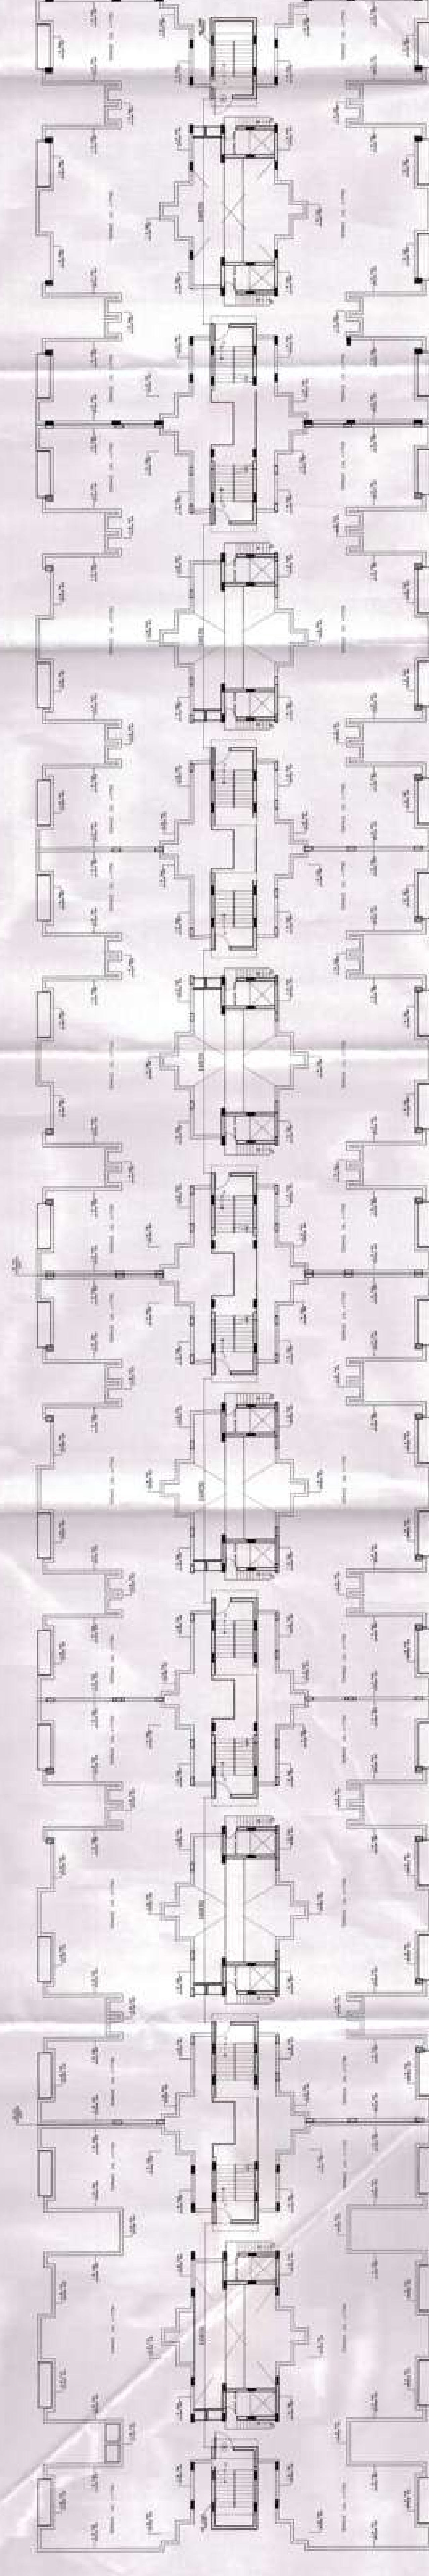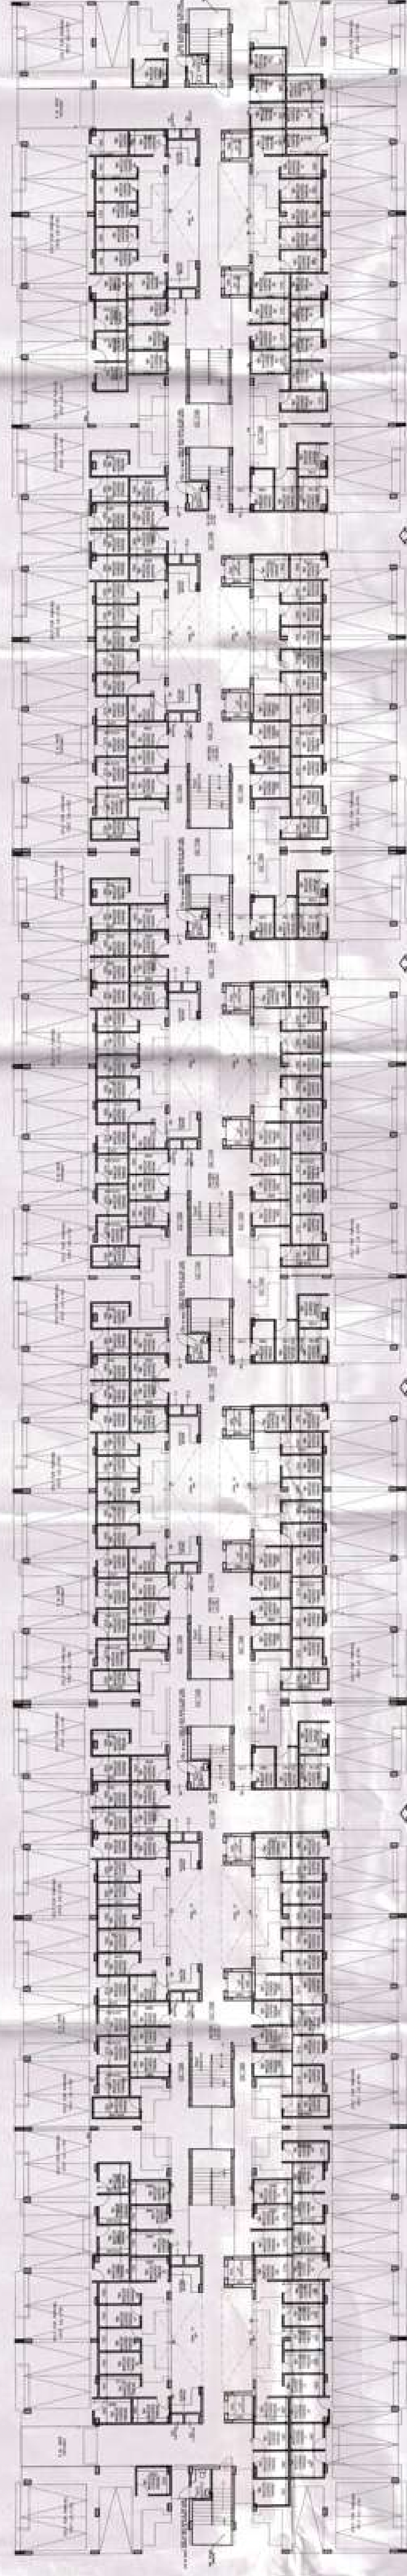

KEY PLAN	
CLIENT	UPPAL CHADHA HI-TECH DEVELOPERS PVT C-1 SECTOR-3 NOIDA

CHARTER SIGNATURE

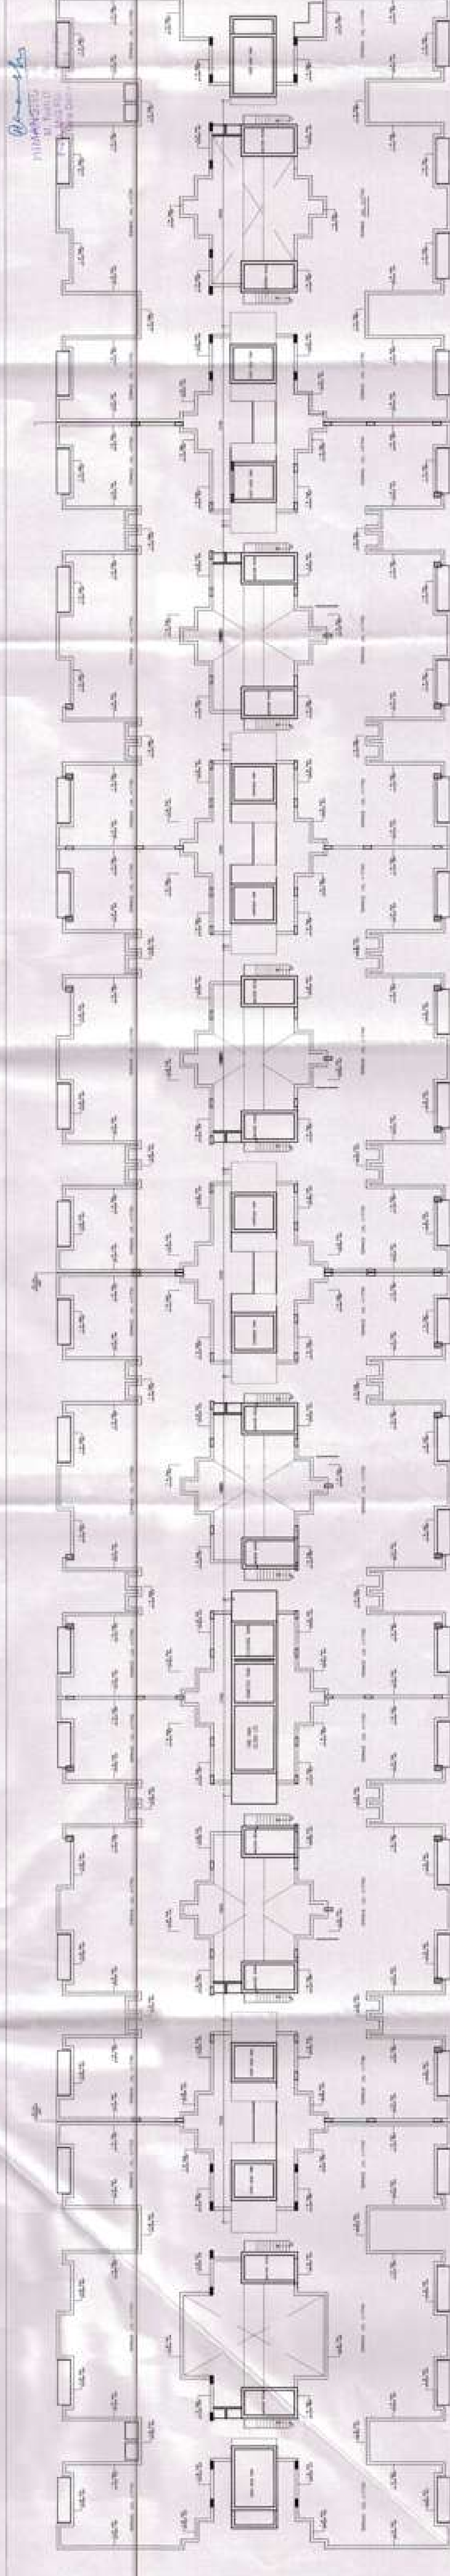

ARCHITECT SIGNATURE


RAJIV KUMHRIA
ARCHITECT, CALICUT

SCALE - 1:100	DRAWN BY
DATE:	CHECKED BY


DRAWING TITLE

DEBATING AND


SB A 102

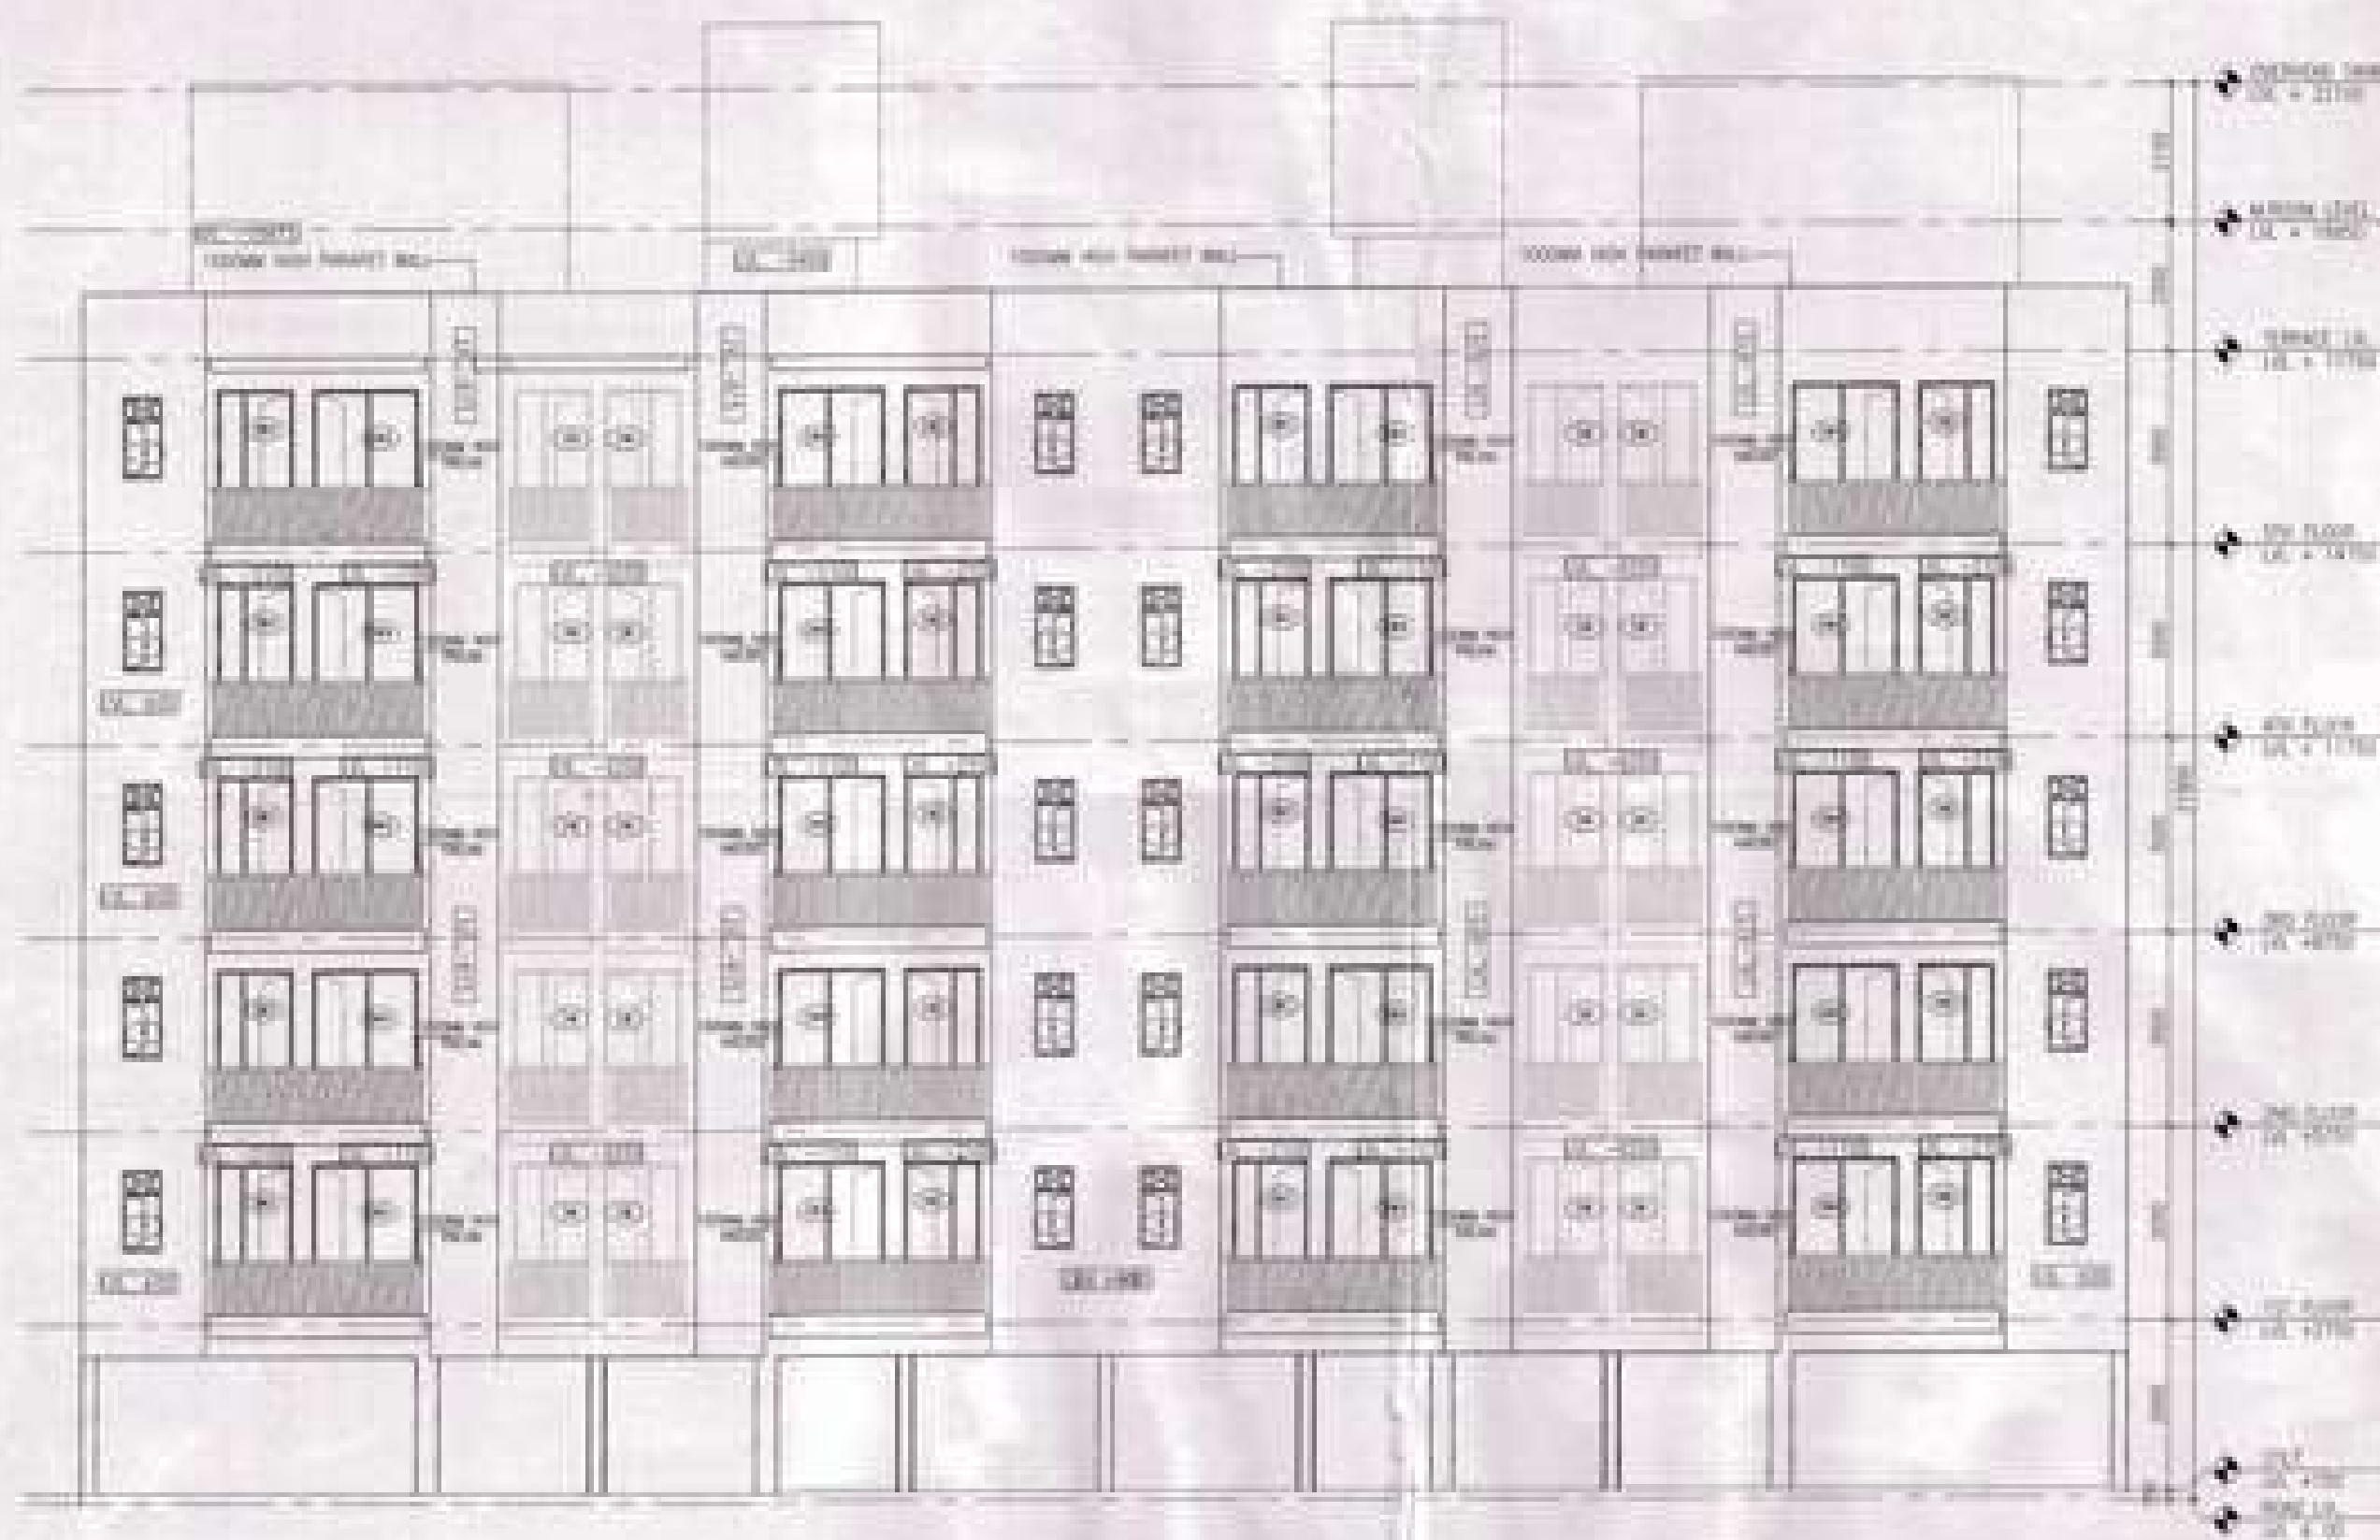


ELEVATION 1

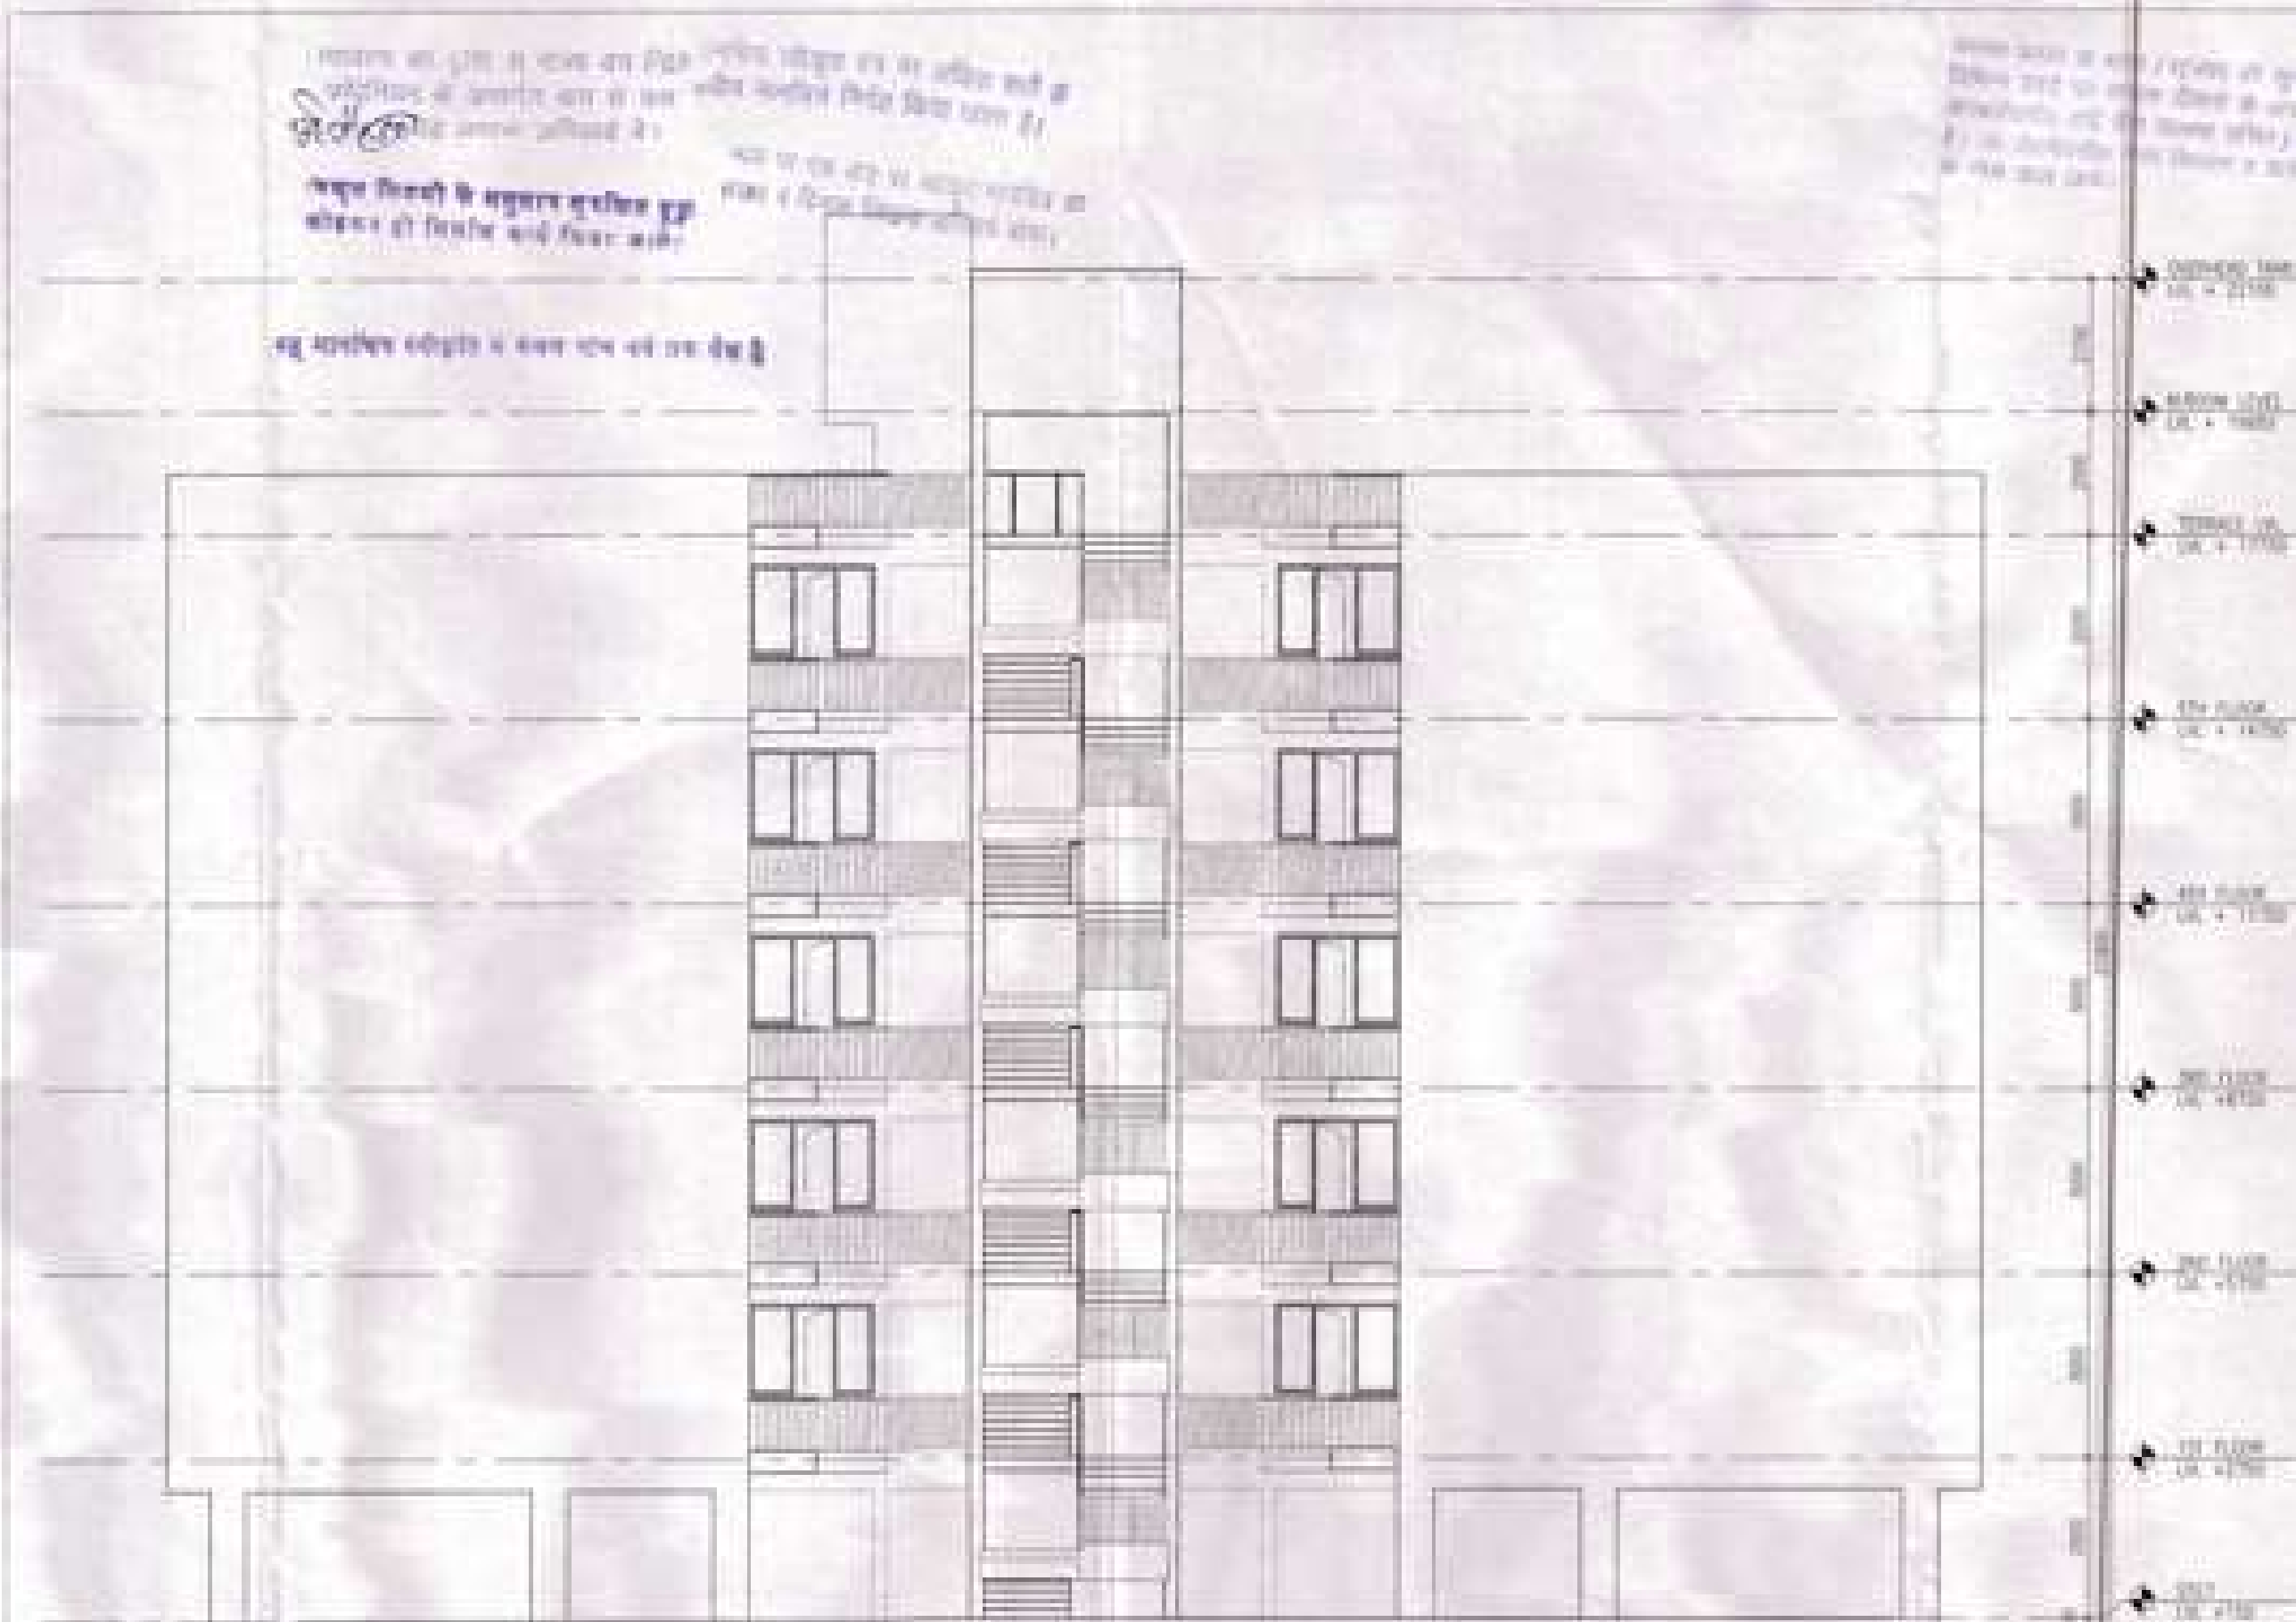

ELEVATION 2

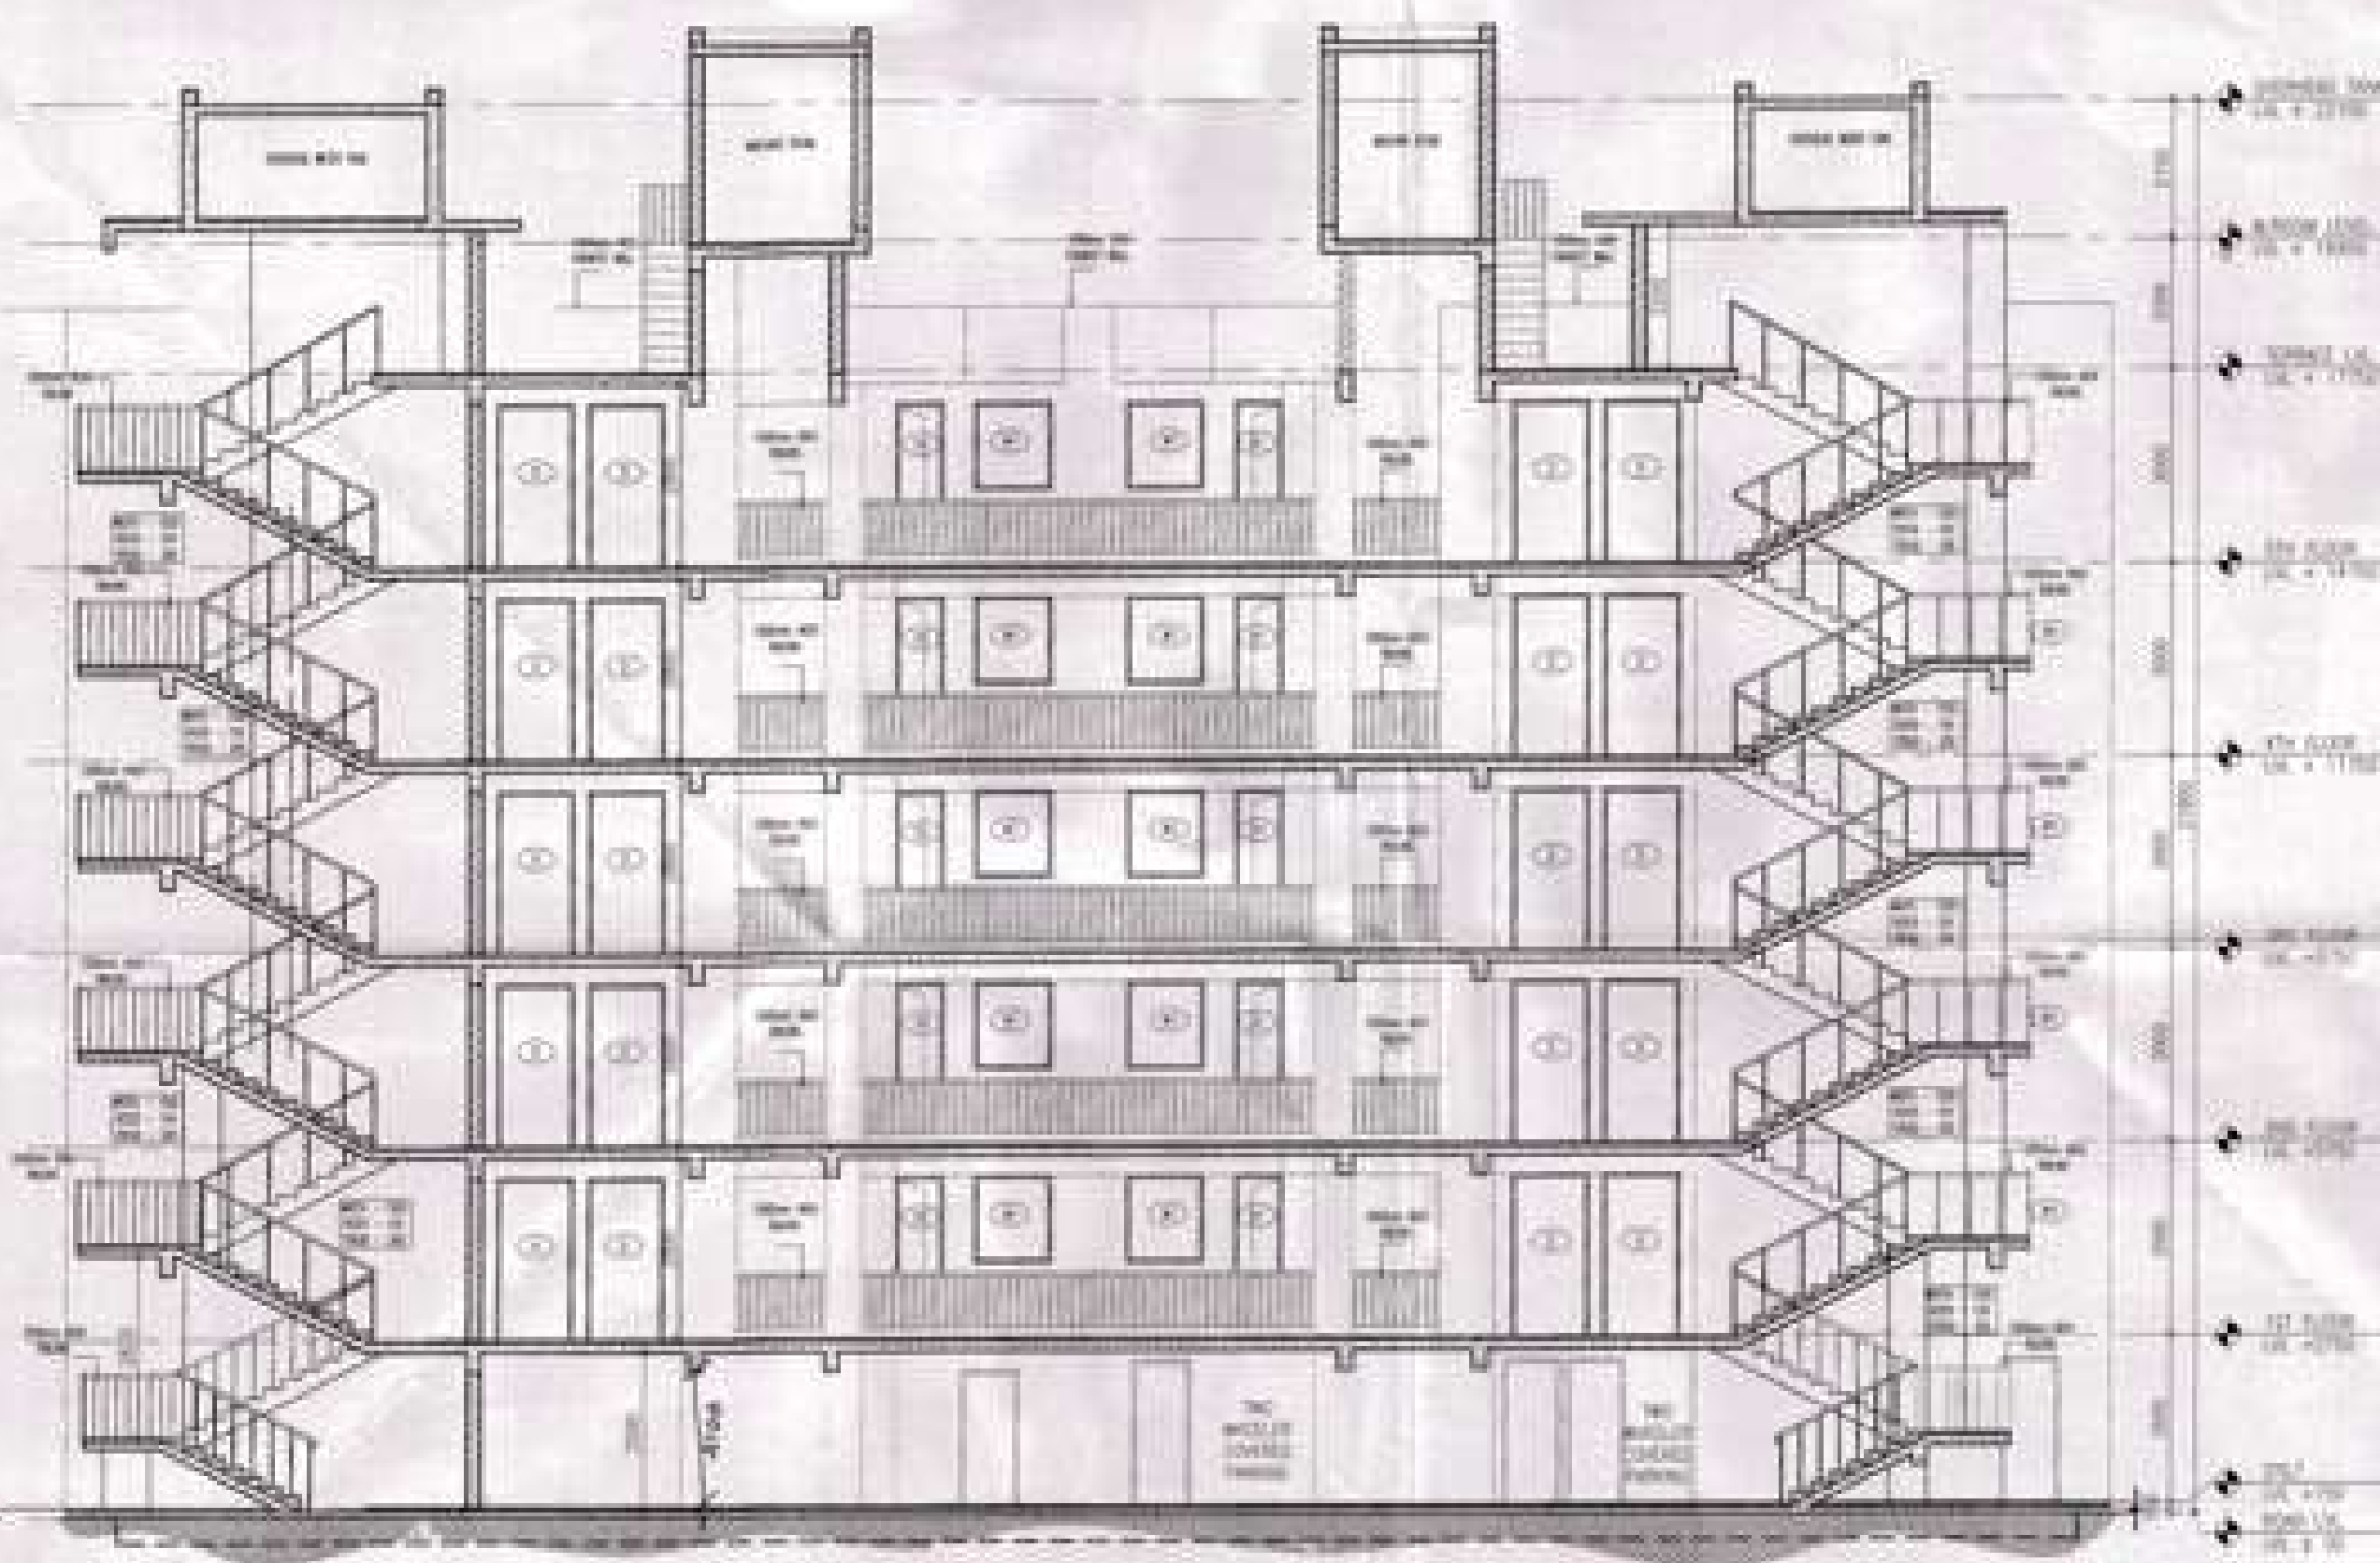

SECTION A-A

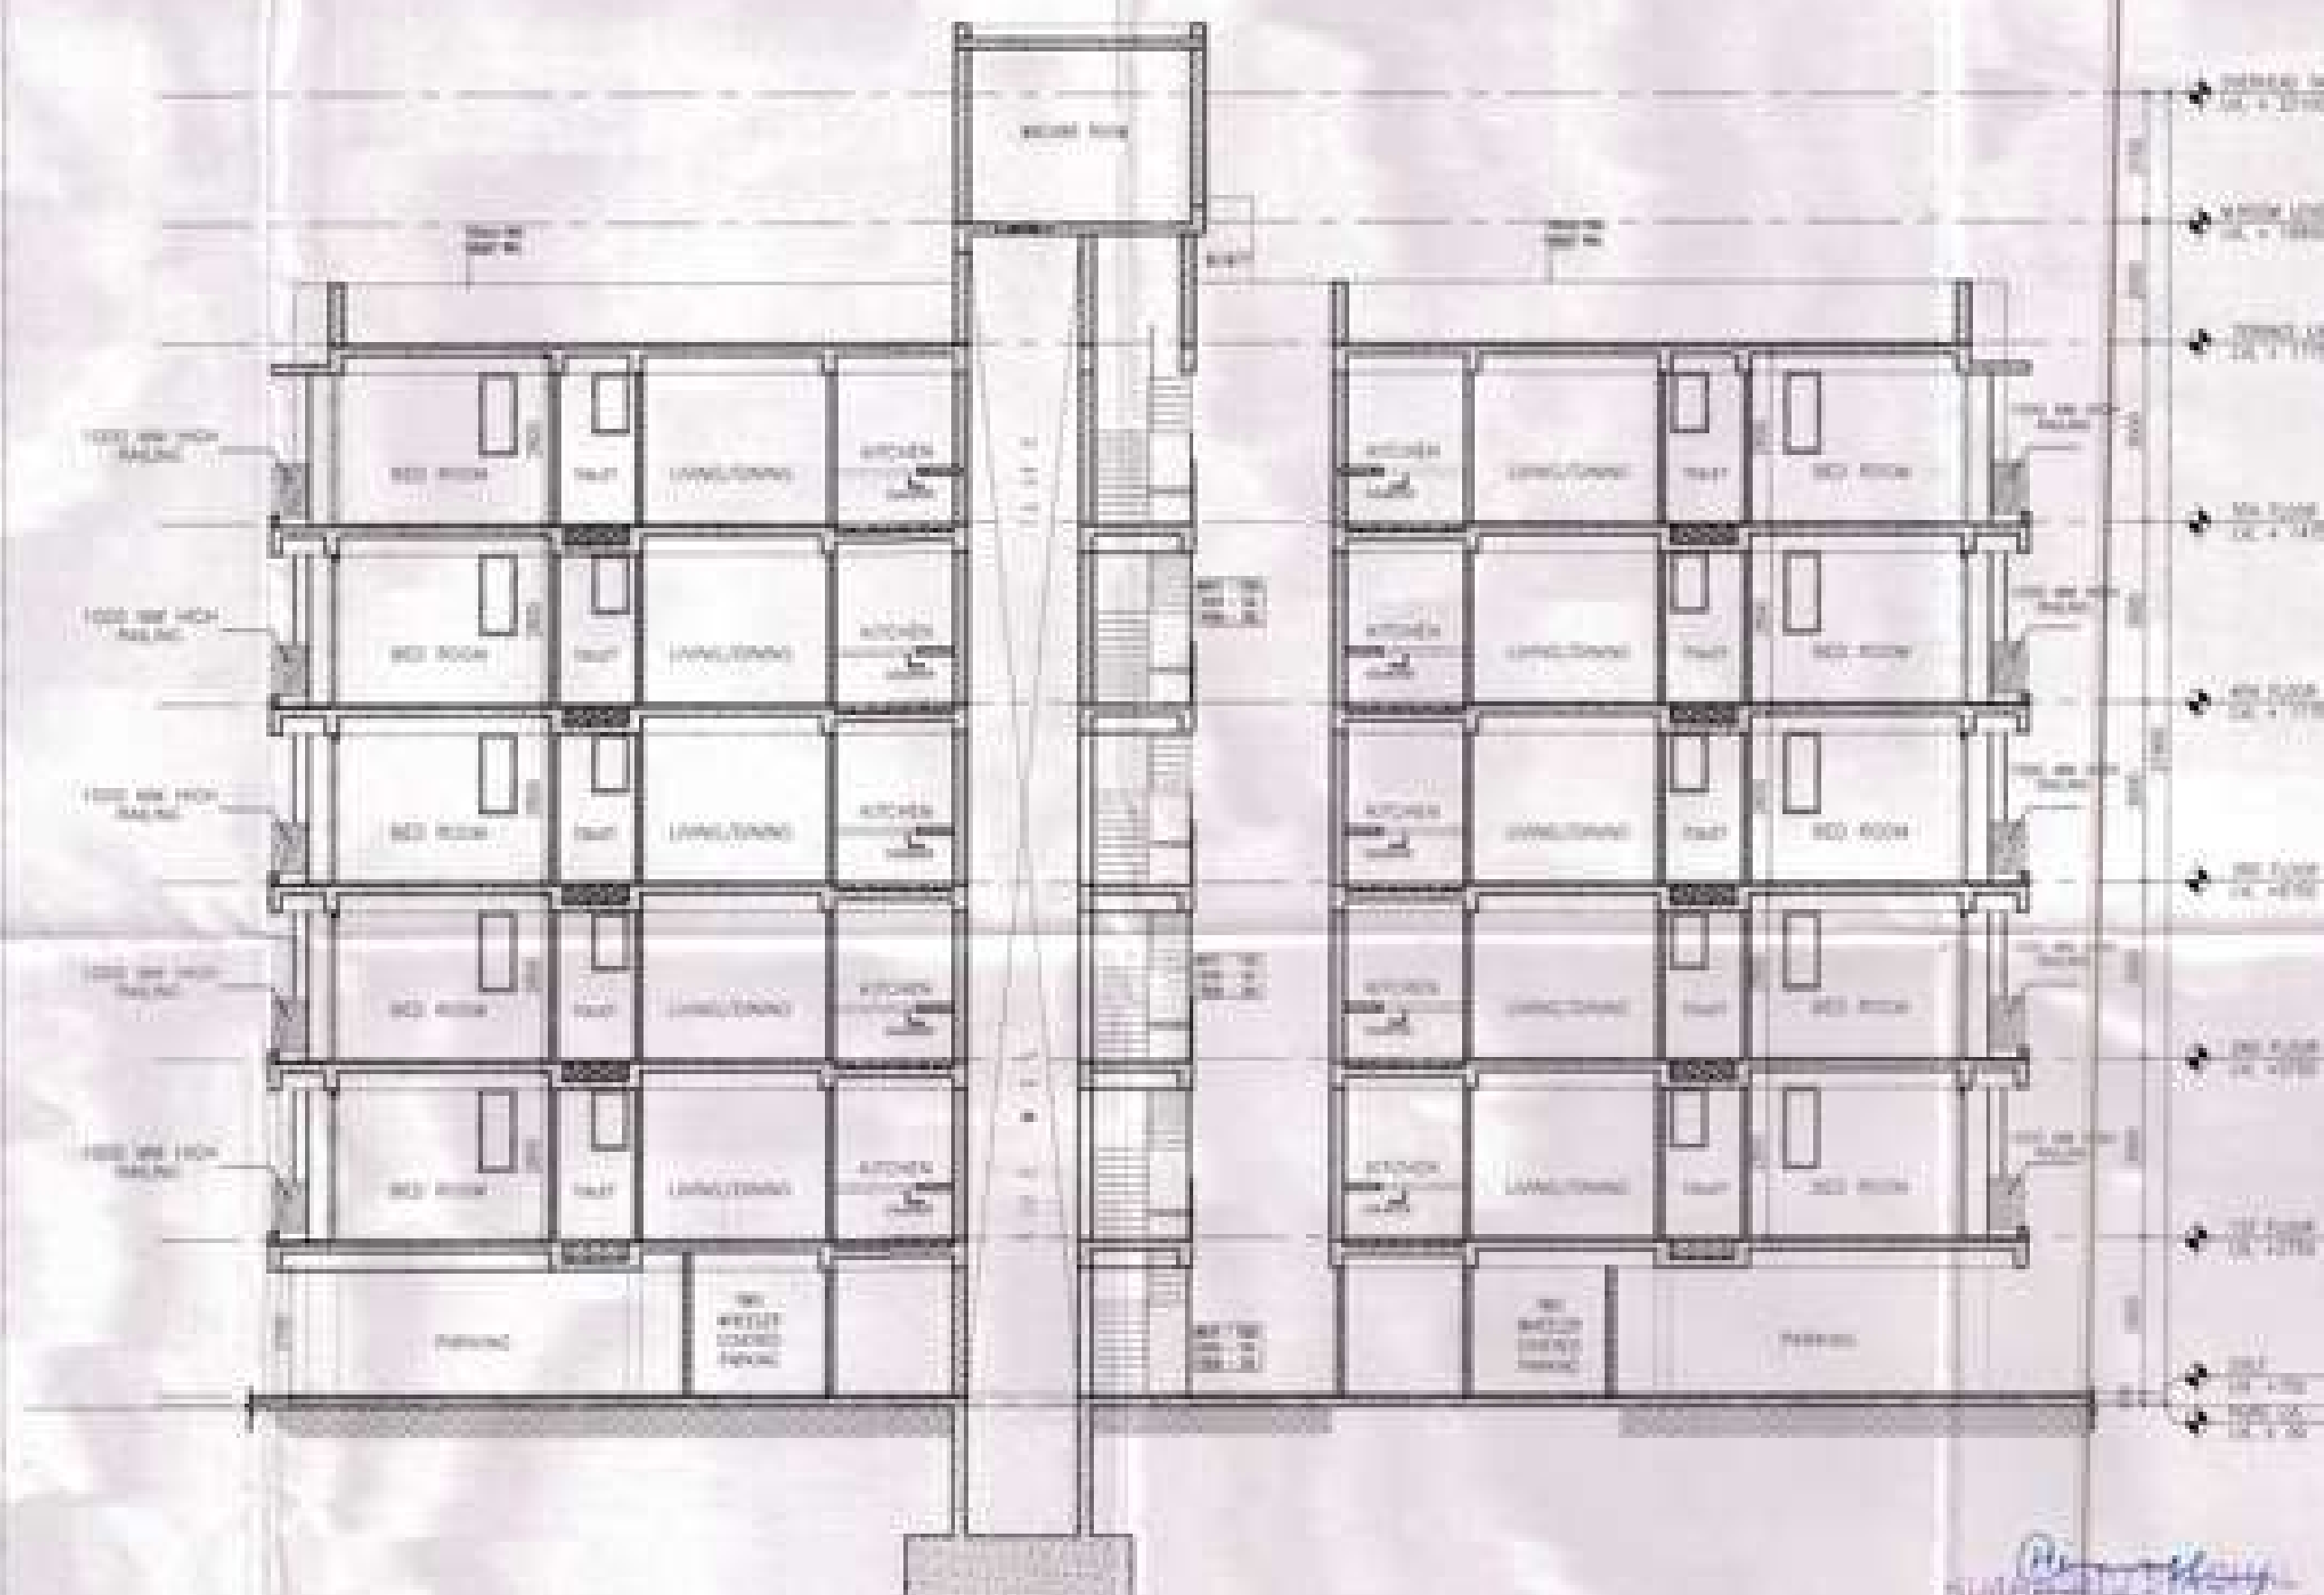

SECTION B-B



राजिव खन्ना
अभिनेता वि.स.स. पत्रिका
राजिव खन्ना
राजिव खन्ना
राजिव खन्ना
राजिव खन्ना


राजिव खन्ना वि.स.स. पत्रिका
की शक्ति से राजिव की शक्ति
सब कुछ संभव है।

PROJECT TITLE
GROUP HOUSING 8, SECTOR-5
WAVE CITY
(WAVE EXECUTIVE FLOORS)
GHAZIABAD

ARCHITECT
RAJIV KHANNA & ASSOCIATES (P) LTD.
T27 Sec-13 (D), Gurgaon
DELHI / INDIA / 0124-4035727
E-mail: rajivk@rajivk.com

GENERAL NOTES

DOOR WINDOW SCHEDULE				
S.NO	ITEM	SIZE	C.L.V.	L.V.L.
01	D	1200X2500	-	2500
02	DT	900X2500	-	2500
03	D2	900X2100	-	2100
04	D3	750X2100	-	2100
05	DW	1100X2500	100	2500
06	DW1	1245X2500	100	2500
07	DW2	1145X2500	100	2500
08	W	1800X1800	900	2500
09	W1	1250X1450	1050	2500
10	W2	650X2400	100	2500
11	V	600X1300	1200	2500

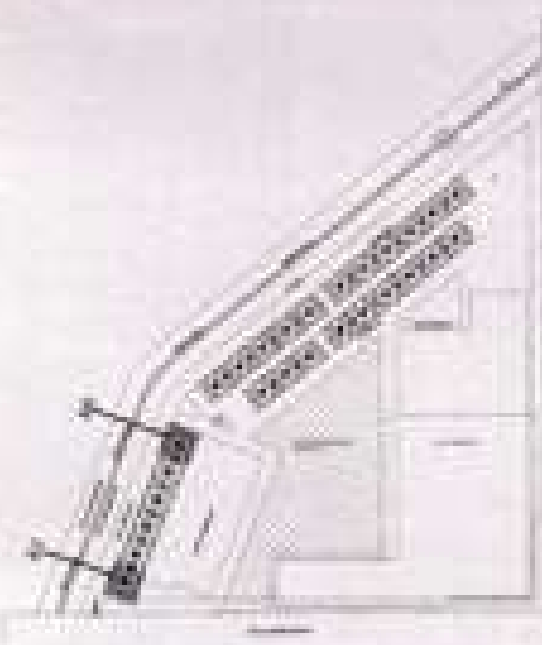

KEY PLAN

CLIENT
UPPAL CHADHA HI-TECH DEVELOPERS PVT
C-1 SECTOR-3 NOIDA

OWNER SIGNATURE

ARCHITECT SIGNATURE

RAJIV KHANNA
ARCHITECT / CADAST

SCALE - 1/100

DRAWN BY

DATE


CHECKED BY

DRAWING TITLE


SUBMISSION DRAWING
ELEVATION & SECTION (3BHK)
TOWER- A1 & A6 (5th)

DRAWING NO.


SB_A_200

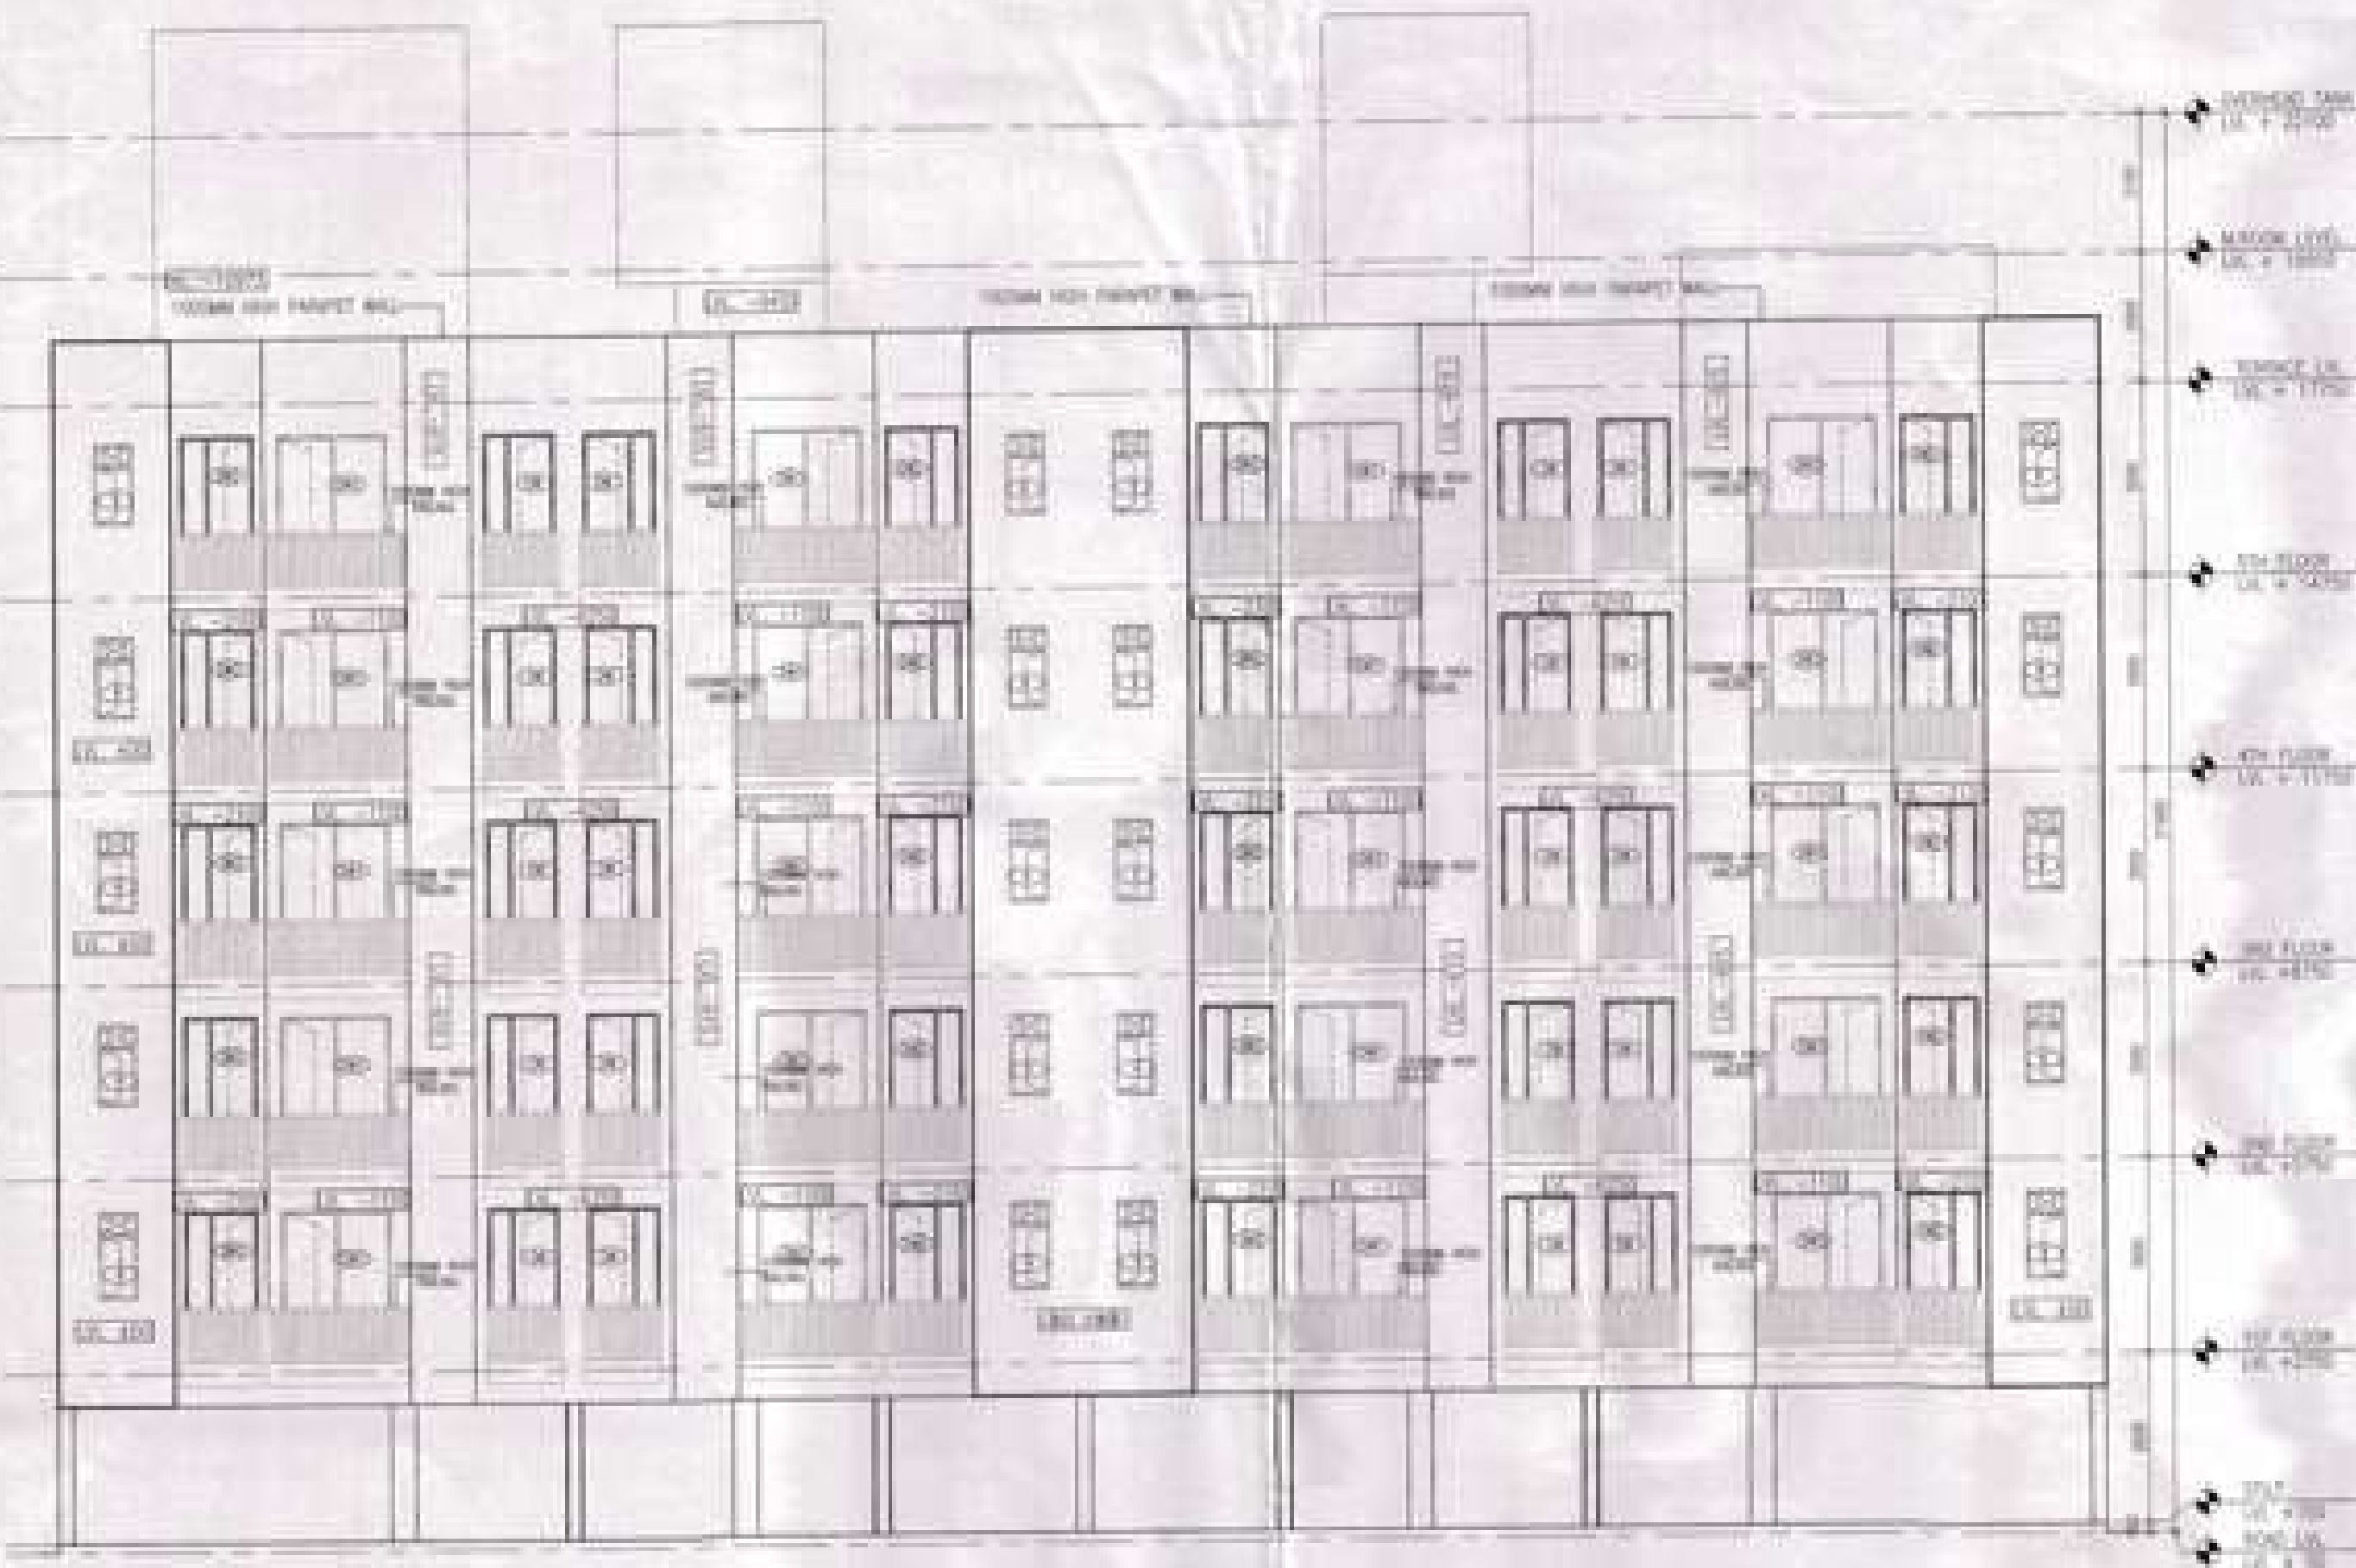


ELEVATION AT-1

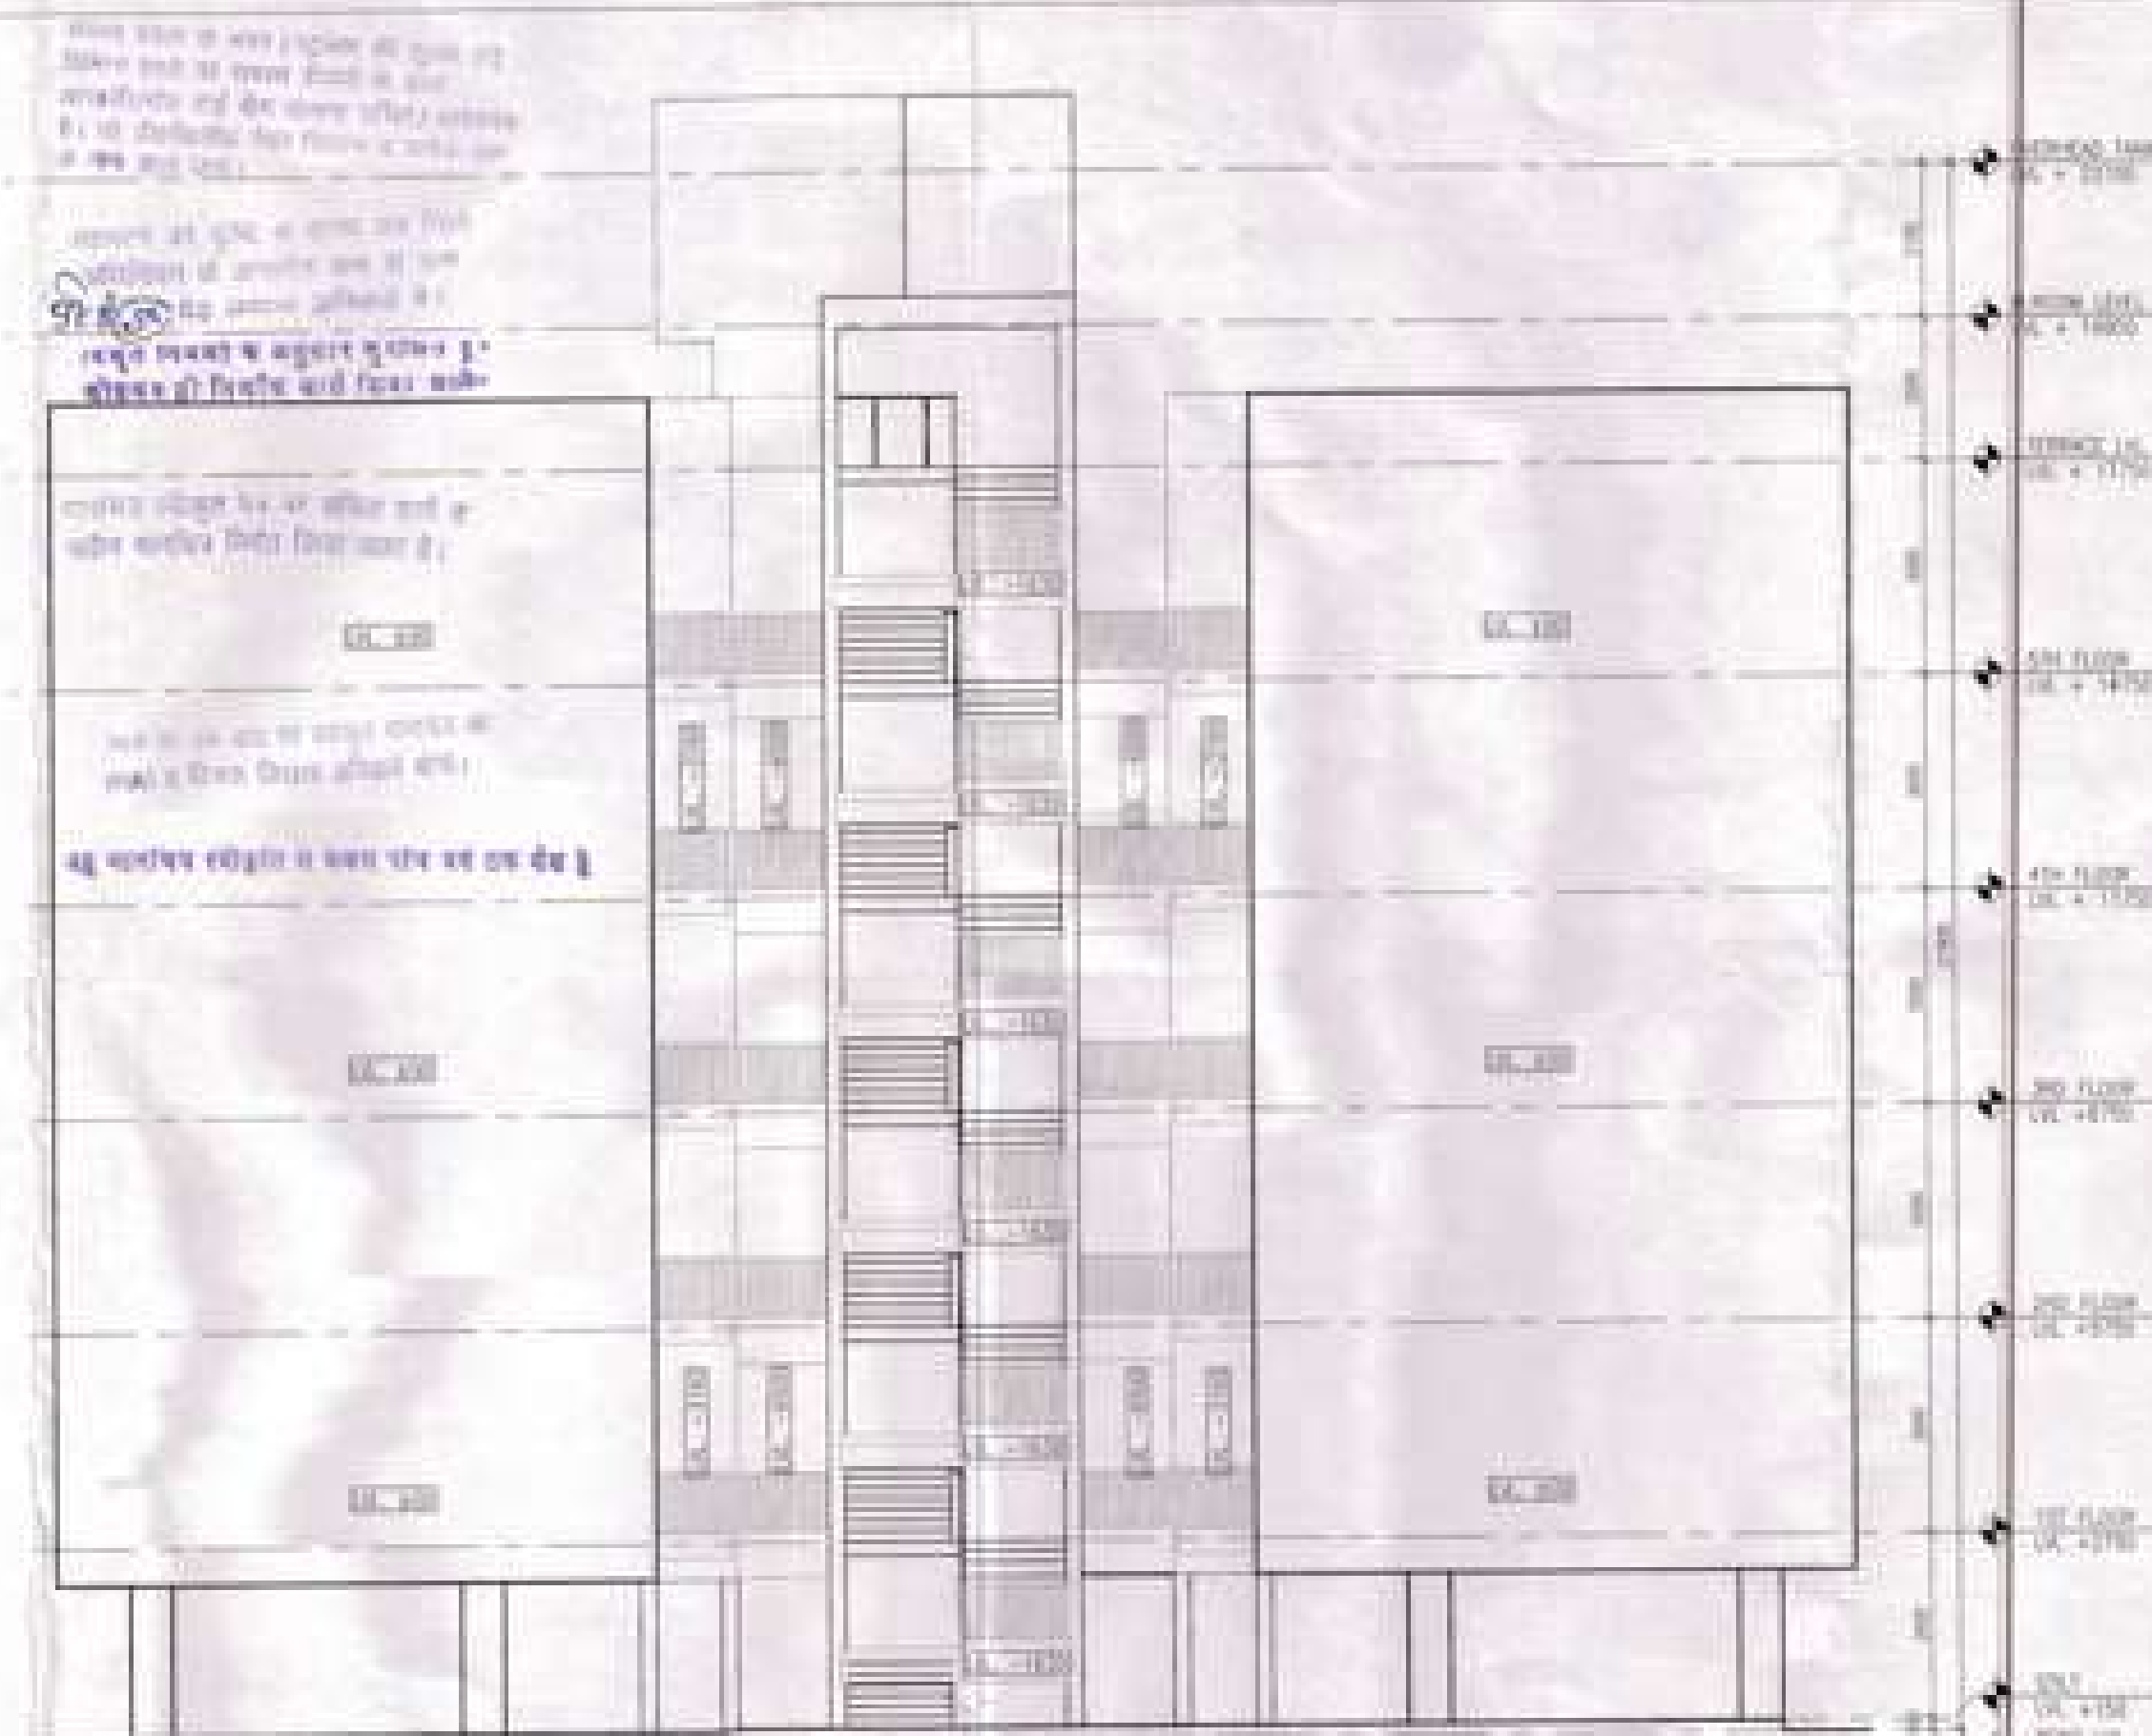

ELEVATION AT-2

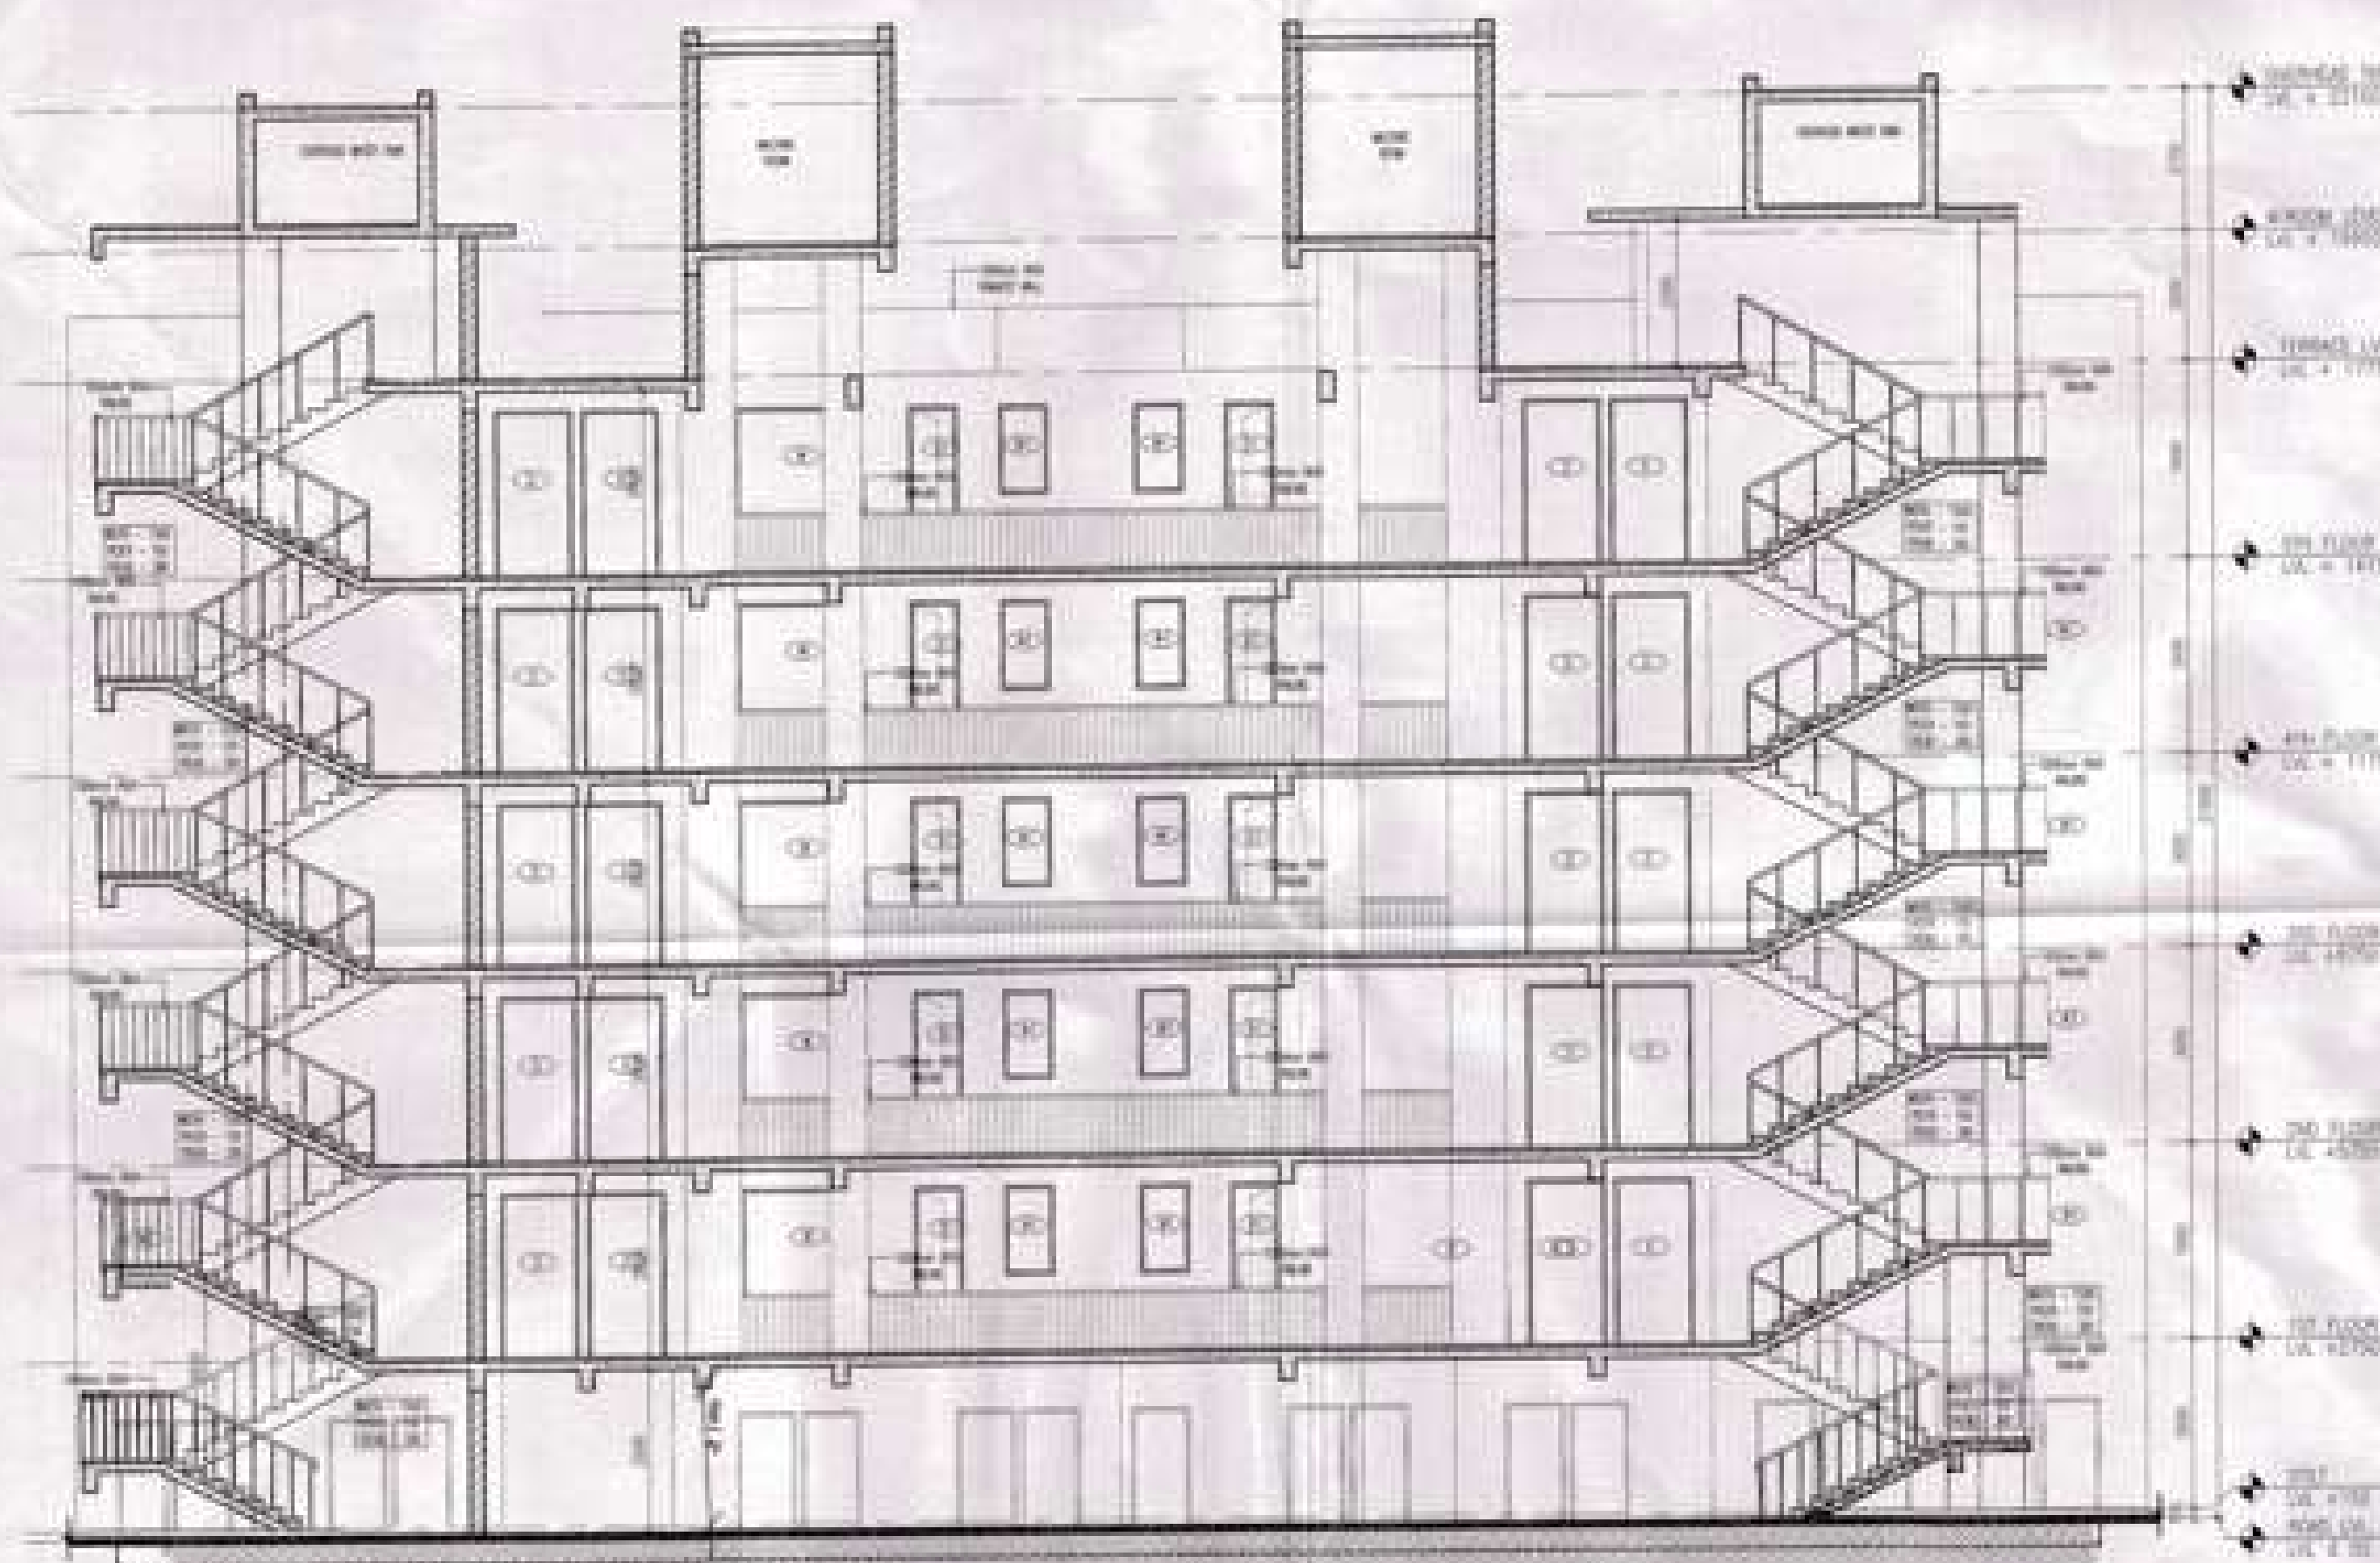

SECTION AT A-A

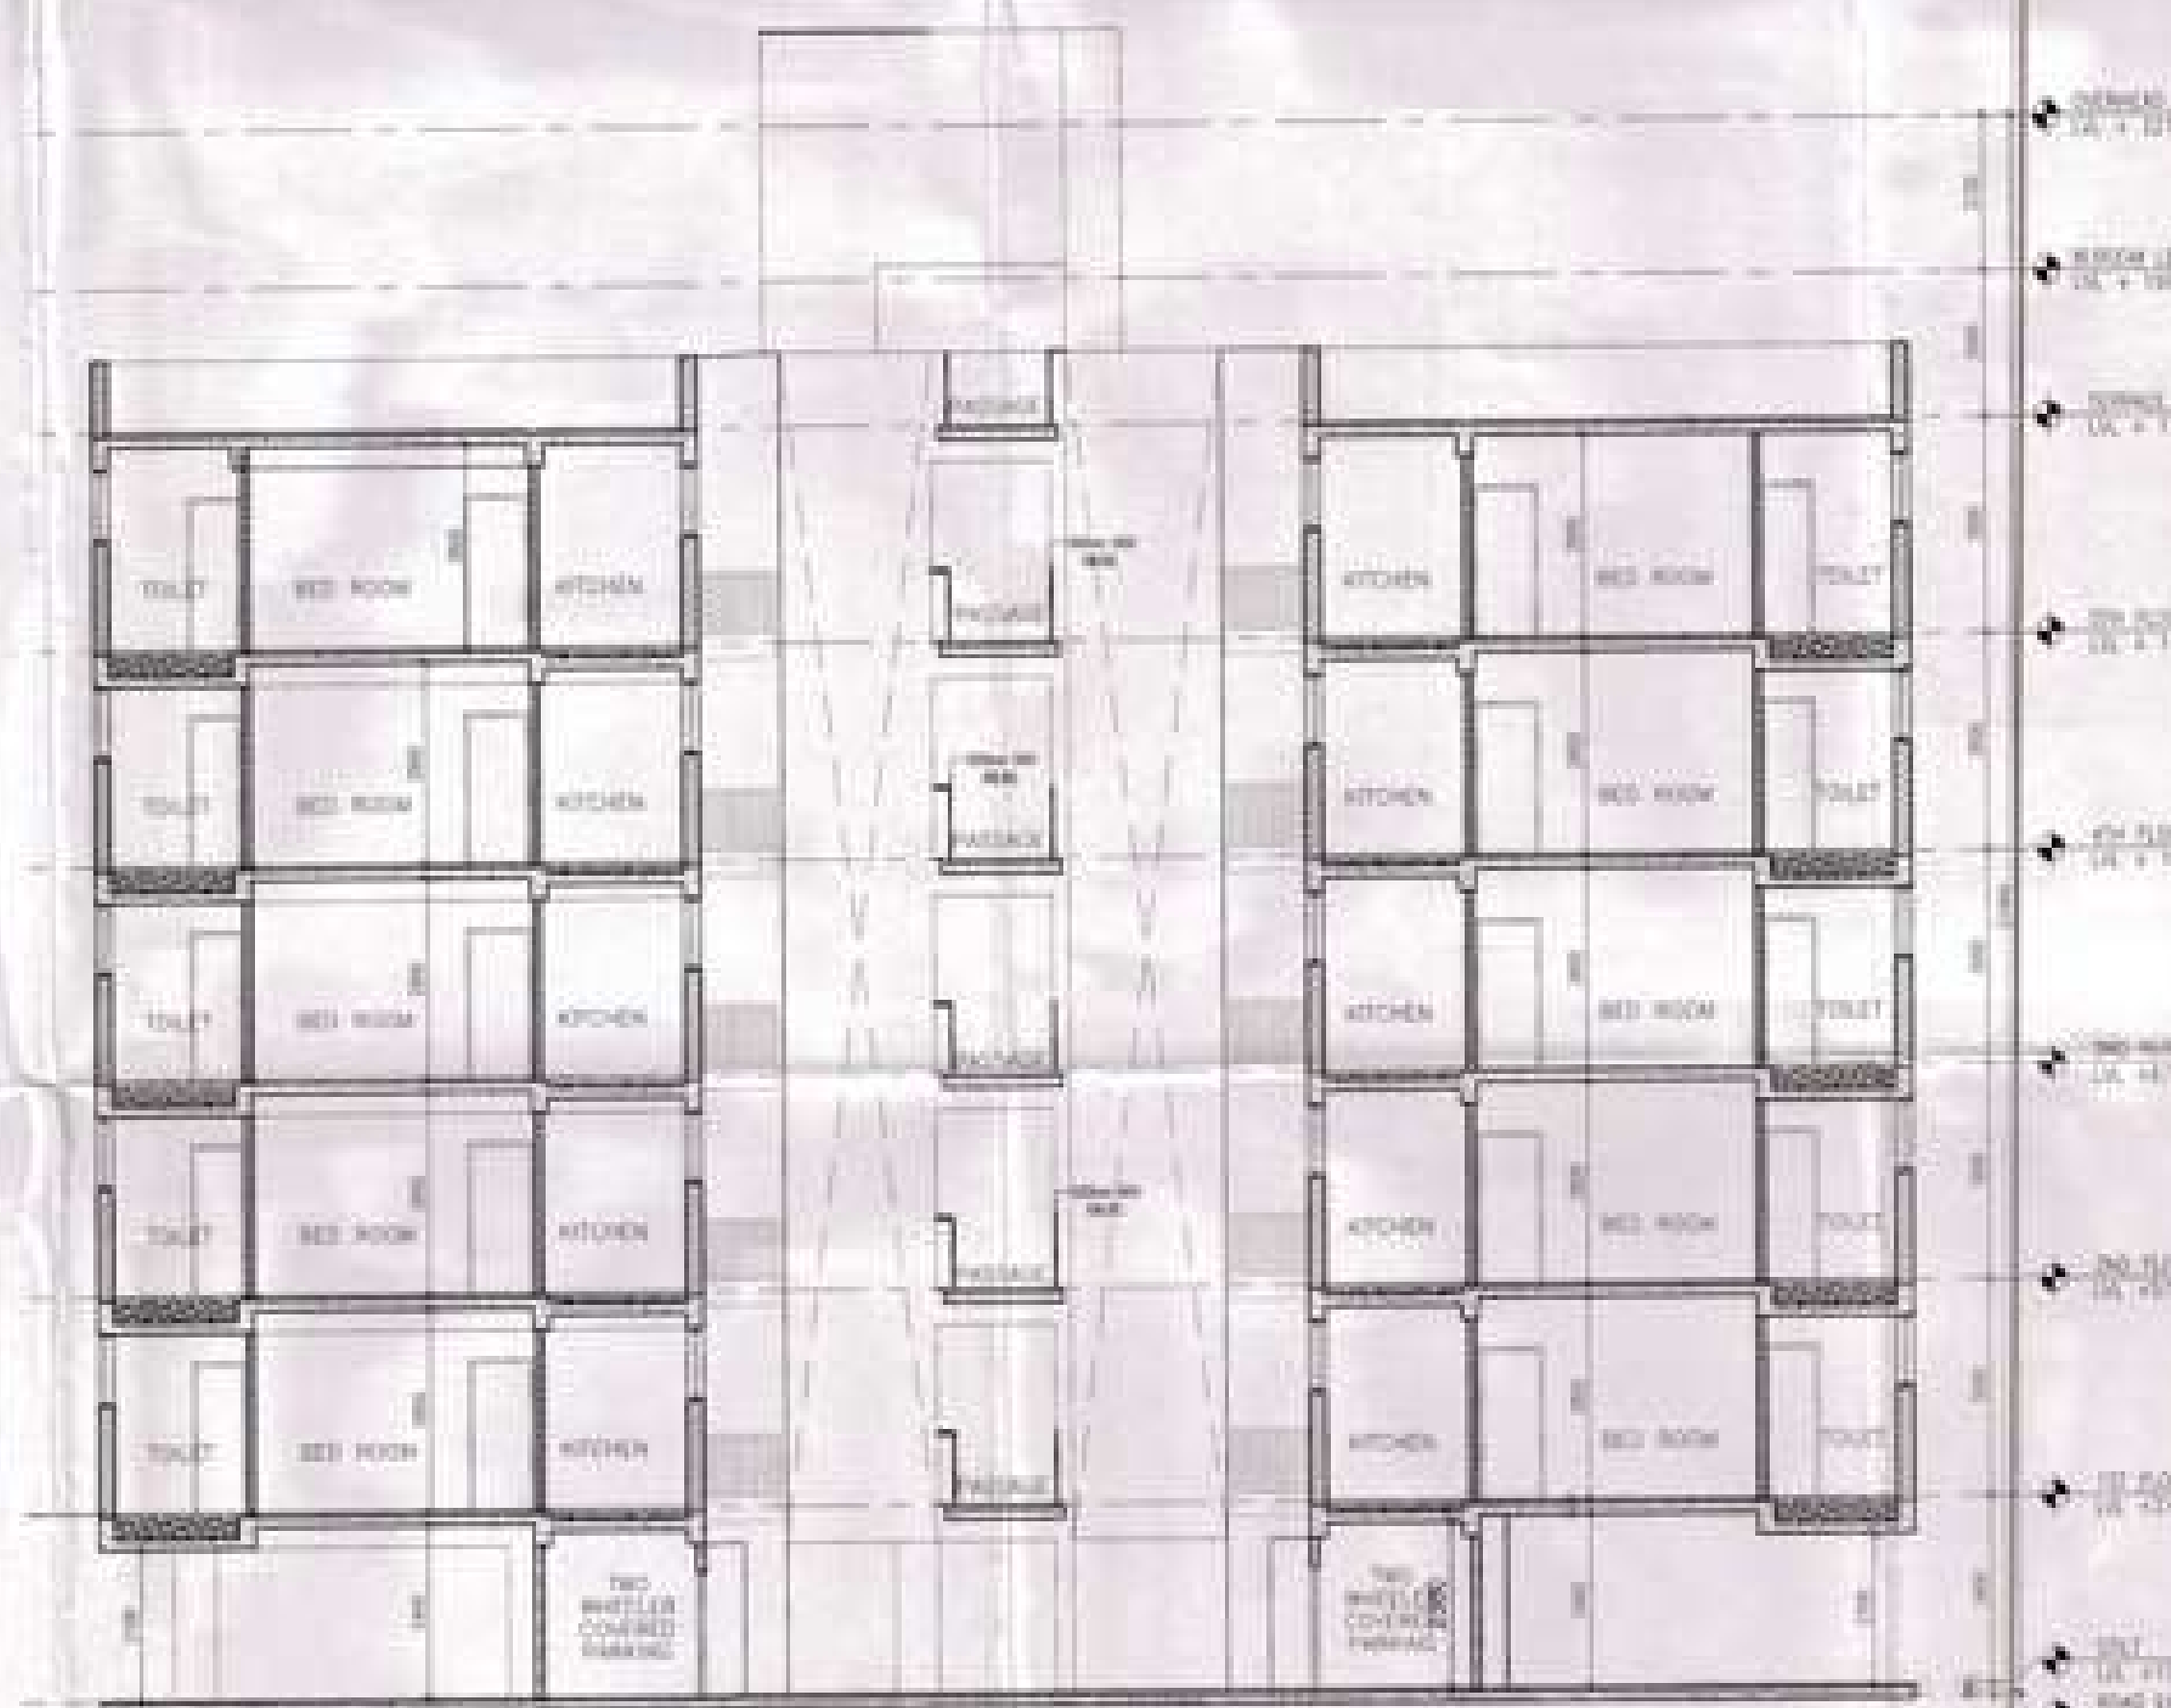

SECTION AT B-B

RAJIV KHANNA ASSOCIATES (P) LTD.
 76/4, Phase-1, Sector-13, Gurgaon
 Haryana - 122001
 TEL: 0122-4435721
 FAX: 0122-4435722
 E-MAIL: info@rajivkhanna.com

**GROUP HOUSING-8 SECTOR-8 WAVE CITY
 WAVE EXECUTIVE FLOORS
 GHAZIABAD**

ARCHITECTS
RAJIV KHANNA & ASSOCIATES (P) LTD.
 76/4, Phase-1, Sector-13, Gurgaon
 Haryana - 122001
 TEL: 0122-4435721
 FAX: 0122-4435722
 E-MAIL: info@rajivkhanna.com

GENERAL NOTES

DOOR WINDOW SCHEDULE				
S.NO.	ITEM	SIZE	C.L.V.	L.L.V.
01	D	1200X2500	-	2500
02	D1	800X2500	-	2500
03	D2	800X2100	-	2100
04	D3	750X2100	-	2100
05	DW	1100X2500	100	2500
06	DW1	1745X2500	100	2500
07	DW2	1145X2500	100	2500
08	W	2000X1600	900	2500
09	W1	1200X1450	1050	2500
10	W2	655X2400	100	2500
11	V	600X1000	1500	2500

KEY PLAN
CLIENT
UPPAL CHADHA HI-TECH DEVELOPERS PVT.
C-1 SECTOR-3 NOIDA

OTHER SIGNATURE


ARCHITECT SIGNATURE
RAJIV KHANNA
ARCHITECT - CARRIAGE

SCALE - 1/10 **DRAWN BY**


DATE **CHECKED BY**

DRAWING TITLE
**SUBMISSION DRAWING(2019)
 ELEVATION & SECTION
 (TOWER- B1,B5,C1,C6,D1,D6& E1 (5+5))**


DRAWING NO.
SB_A_200

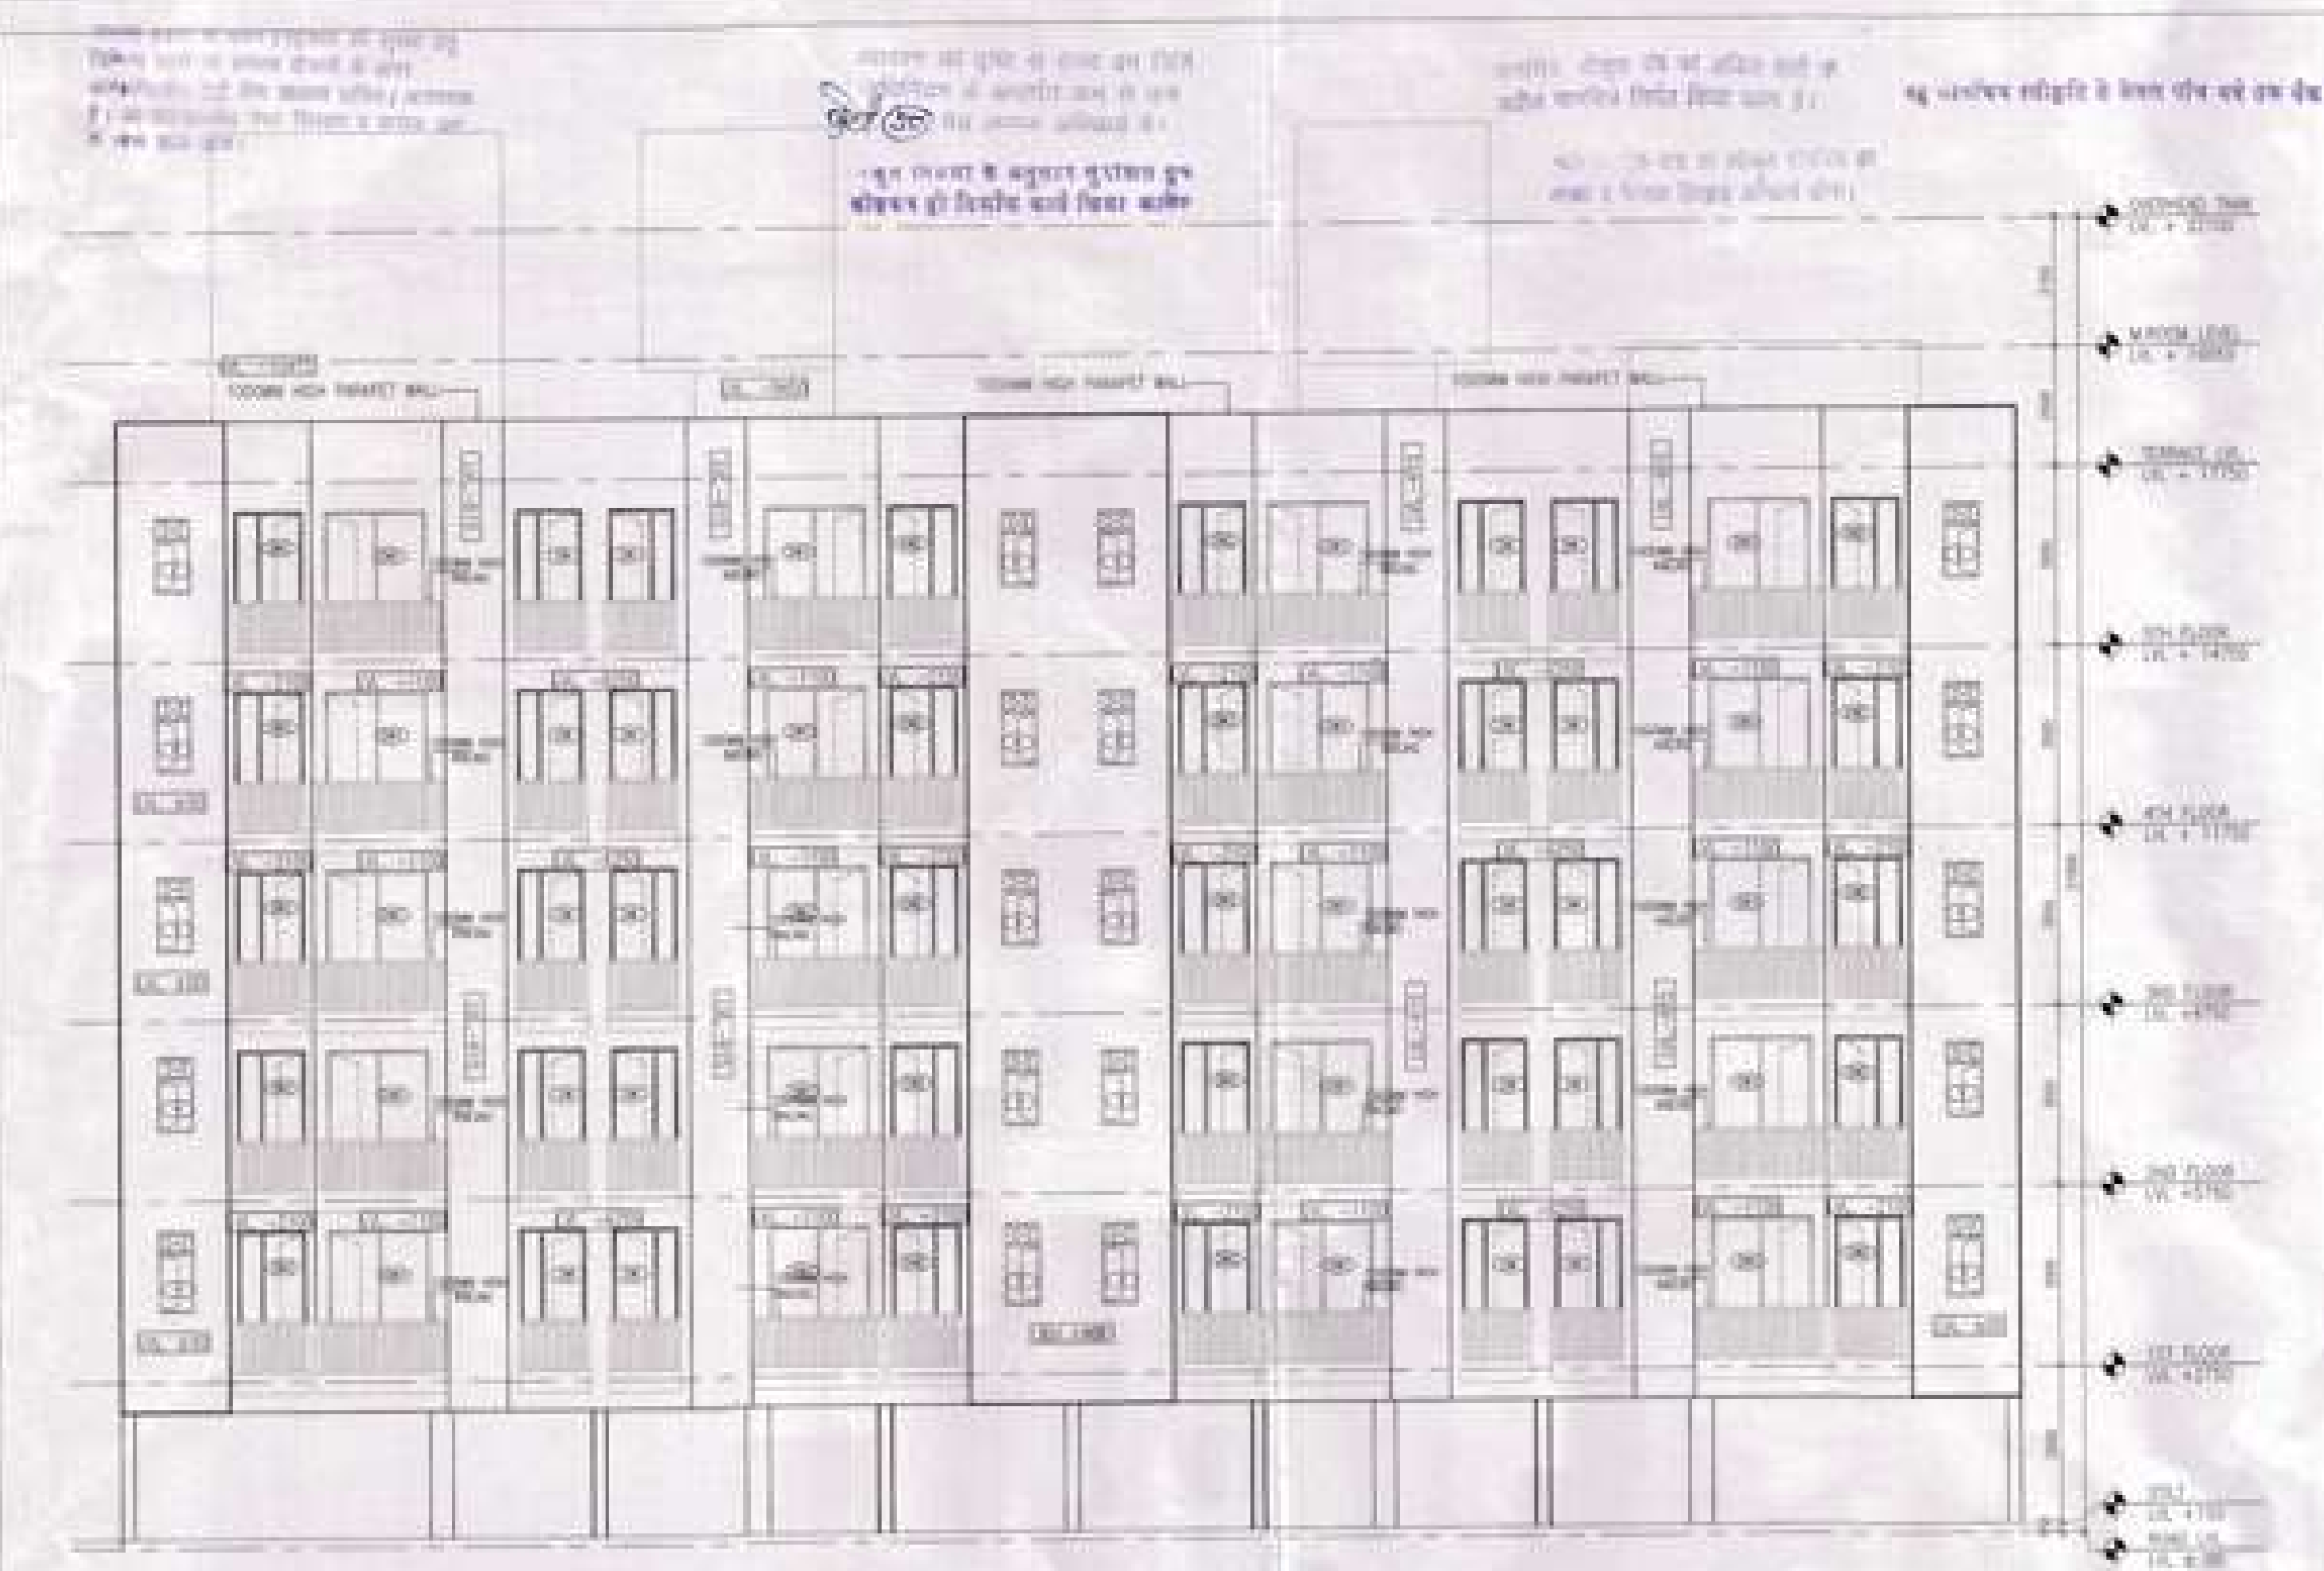

ELEVATION AT-1

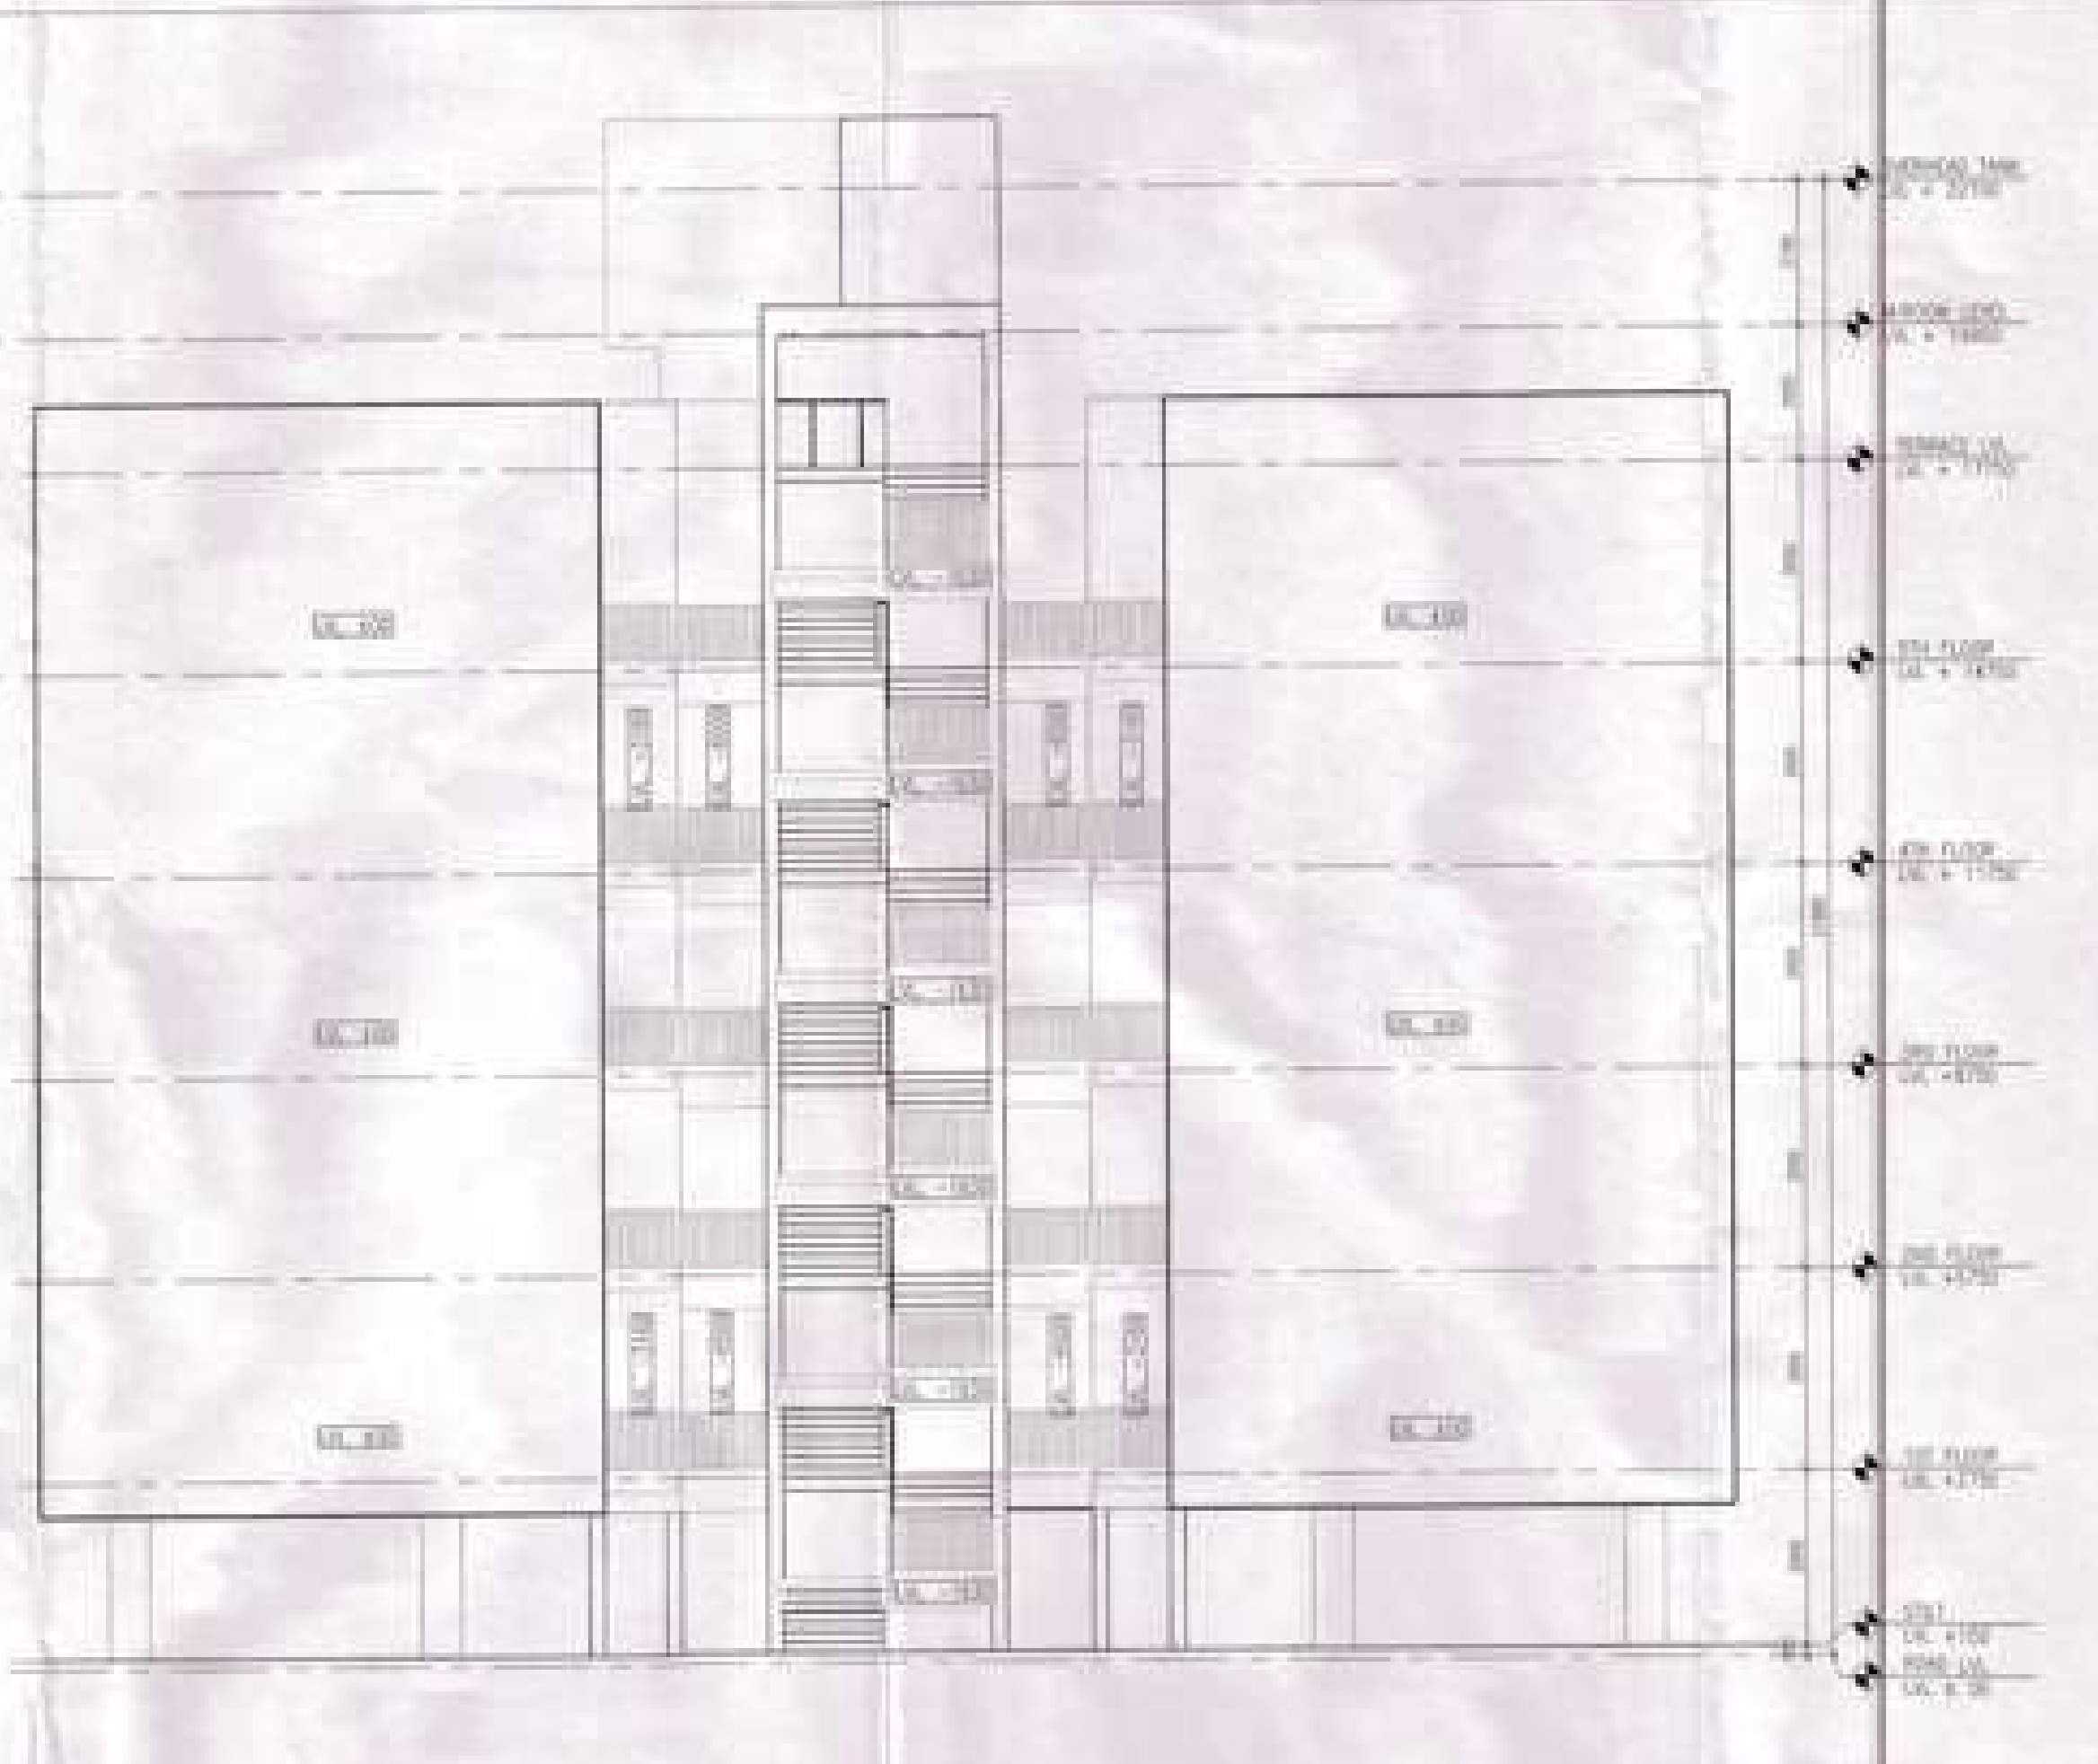

ELEVATION AT-2

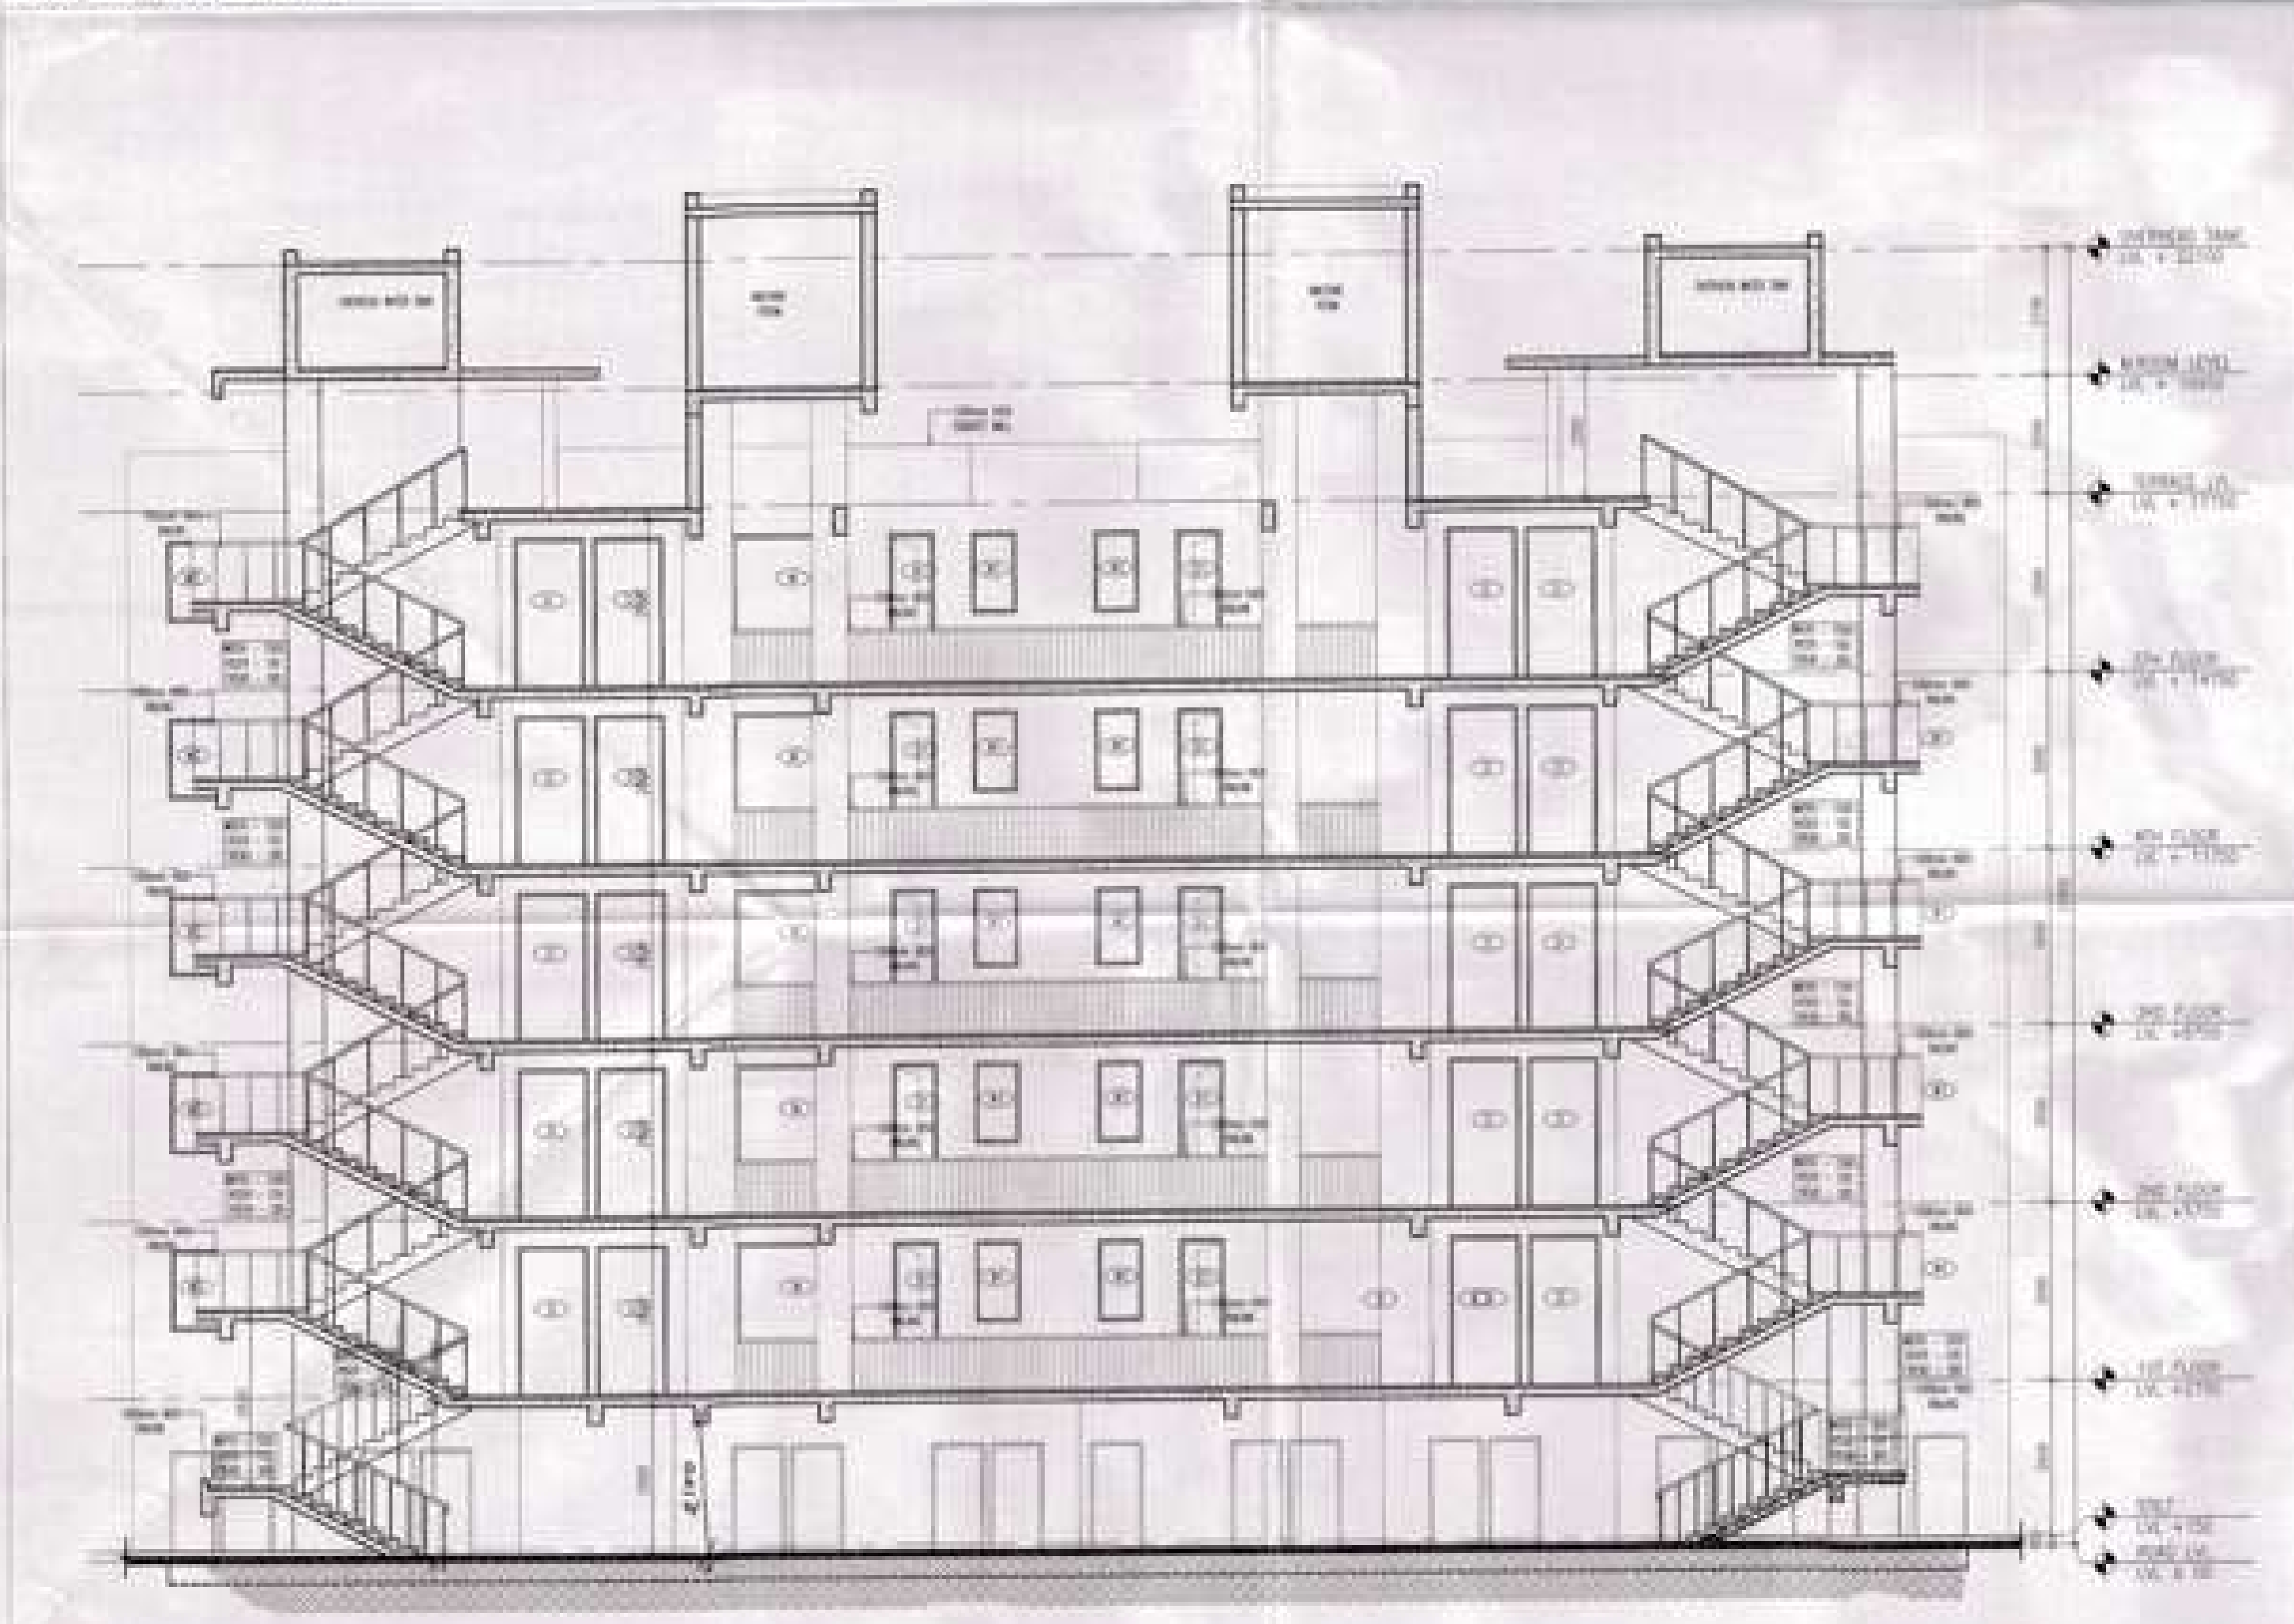

SECTION AT A-A



SECTION AT B-B

RAJIV KHANNA ARCHITECTS

ARCHITECTS

RAJIV KHANNA & ASSOCIATES (P.) LTD.

TEL: 98110-1515 (O) 0124-4555727

WWW.RAJIVKHANNAARCHITECTS.COM

PROJECT TITLE

GROUP HOUSING-8 SECTOR-5 WAVE CITY

WAVE EXECUTIVE FLOORS

GHAZIABAD

ARCHITECTS

RAJIV KHANNA & ASSOCIATES (P.) LTD.

TEL: 98110-1515 (O) 0124-4555727

WWW.RAJIVKHANNAARCHITECTS.COM

GENERAL NOTES

DOOR WINDOW SCHEDULE				
S.NO	ITEM	SIZE	C.LVL	L.LVL
01	D	1200X2500	-	2500
02	D1	900X2500	-	2500
03	D2	900X2100	-	2100
04	D3	750X2100	-	2100
05	DW	1100X2500	100	2500
06	DW1	1745X2500	100	2500
07	DW2	1145X2500	100	2500
08	W	2000X1800	900	2500
09	W1	1200X1450	1050	2500
10	W2	655X2400	100	2500
11	V	600X1000	1500	2500

KEY PLAN

CLIENT:

UPPAL CHADHA HI-TECH DEVELOPERS PVT.

C-1, SECTOR-5 WDA

TOWER SIGNATURE

ARCHITECT SIGNATURE

RAJIV KHANNA

ARCHITECT - CHAIRMAN

SCALE -

DATE

CHECKED BY

DRAWING TITLE


SUBMISSION DRAWING FOR

ELEVATION & SECTION TOWER

82.83.84.85.86.87.88.89.90.91.92.93.94.95.96.97.98.99.100.101.102.103.104.105.106.107.108.109.110.111.112.113.114.115.116.117.118.119.120.121.122.123.124.125.126.127.128.129.130.131.132.133.134.135.136.137.138.139.140.141.142.143.144.145.146.147.148.149.150.151.152.153.154.155.156.157.158.159.160.161.162.163.164.165.166.167.168.169.170.171.172.173.174.175.176.177.178.179.180.181.182.183.184.185.186.187.188.189.190.191.192.193.194.195.196.197.198.199.200.201.202.203.204.205.206.207.208.209.210.211.212.213.214.215.216.217.218.219.220.221.222.223.224.225.226.227.228.229.230.231.232.233.234.235.236.237.238.239.240.241.242.243.244.245.246.247.248.249.250.251.252.253.254.255.256.257.258.259.260.261.262.263.264.265.266.267.268.269.270.271.272.273.274.275.276.277.278.279.280.281.282.283.284.285.286.287.288.289.290.291.292.293.294.295.296.297.298.299.300.301.302.303.304.305.306.307.308.309.310.311.312.313.314.315.316.317.318.319.320.321.322.323.324.325.326.327.328.329.330.331.332.333.334.335.336.337.338.339.340.341.342.343.344.345.346.347.348.349.350.351.352.353.354.355.356.357.358.359.360.361.362.363.364.365.366.367.368.369.370.371.372.373.374.375.376.377.378.379.380.381.382.383.384.385.386.387.388.389.390.391.392.393.394.395.396.397.398.399.400.401.402.403.404.405.406.407.408.409.410.411.412.413.414.415.416.417.418.419.420.421.422.423.424.425.426.427.428.429.430.431.432.433.434.435.436.437.438.439.440.441.442.443.444.445.446.447.448.449.450.451.452.453.454.455.456.457.458.459.460.461.462.463.464.465.466.467.468.469.470.471.472.473.474.475.476.477.478.479.480.481.482.483.484.485.486.487.488.489.490.491.492.493.494.495.496.497.498.499.500.501.502.503.504.505.506.507.508.509.510.511.512.513.514.515.516.517.518.519.520.521.522.523.524.525.526.527.528.529.530.531.532.533.534.535.536.537.538.539.540.541.542.543.544.545.546.547.548.549.550.551.552.553.554.555.556.557.558.559.560.561.562.563.564.565.566.567.568.569.570.571.572.573.574.575.576.577.578.579.580.581.582.583.584.585.586.587.588.589.590.591.592.593.594.595.596.597.598.599.600.601.602.603.604.605.606.607.608.609.610.611.612.613.614.615.616.617.618.619.620.621.622.623.624.625.626.627.628.629.630.631.632.633.634.635.636.637.638.639.640.641.642.643.644.645.646.647.648.649.650.651.652.653.654.655.656.657.658.659.660.661.662.663.664.665.666.667.668.669.670.671.672.673.674.675.676.677.678.679.680.681.682.683.684.685.686.687.688.689.690.691.692.693.694.695.696.697.698.699.700.701.702.703.704.705.706.707.708.709.710.711.712.713.714.715.716.717.718.719.720.721.722.723.724.725.726.727.728.729.730.731.732.733.734.735.736.737.738.739.740.741.742.743.744.745.746.747.748.749.750.751.752.753.754.755.756.757.758.759.760.761.762.763.764.765.766.767.768.769.770.771.772.773.774.775.776.777.778.779.780.781.782.783.784.785.786.787.788.789.790.791.792.793.794.795.796.797.798.799.800.801.802.803.804.805.806.807.808.809.810.811.812.813.814.815.816.817.818.819.820.821.822.823.824.825.826.827.828.829.830.831.832.833.834.835.836.837.838.839.840.841.842.843.844.845.846.847.848.849.850.851.852.853.854.855.856.857.858.859.860.861.862.863.864.865.866.867.868.869.870.871.872.873.874.875.876.877.878.879.880.881.882.883.884.885.886.887.888.889.890.891.892.893.894.895.896.897.898.899.900.901.902.903.904.905.906.907.908.909.910.911.912.913.914.915.916.917.918.919.920.921.922.923.924.925.926.927.928.929.930.931.932.933.934.935.936.937.938.939.940.941.942.943.944.945.946.947.948.949.950.951.952.953.954.955.956.957.958.959.960.961.962.963.964.965.966.967.968.969.970.971.972.973.974.975.976.977.978.979.980.981.982.983.984.985.986.987.988.989.990.991.992.993.994.995.996.997.998.999.1000.

DRAWING NO


SB_A_200

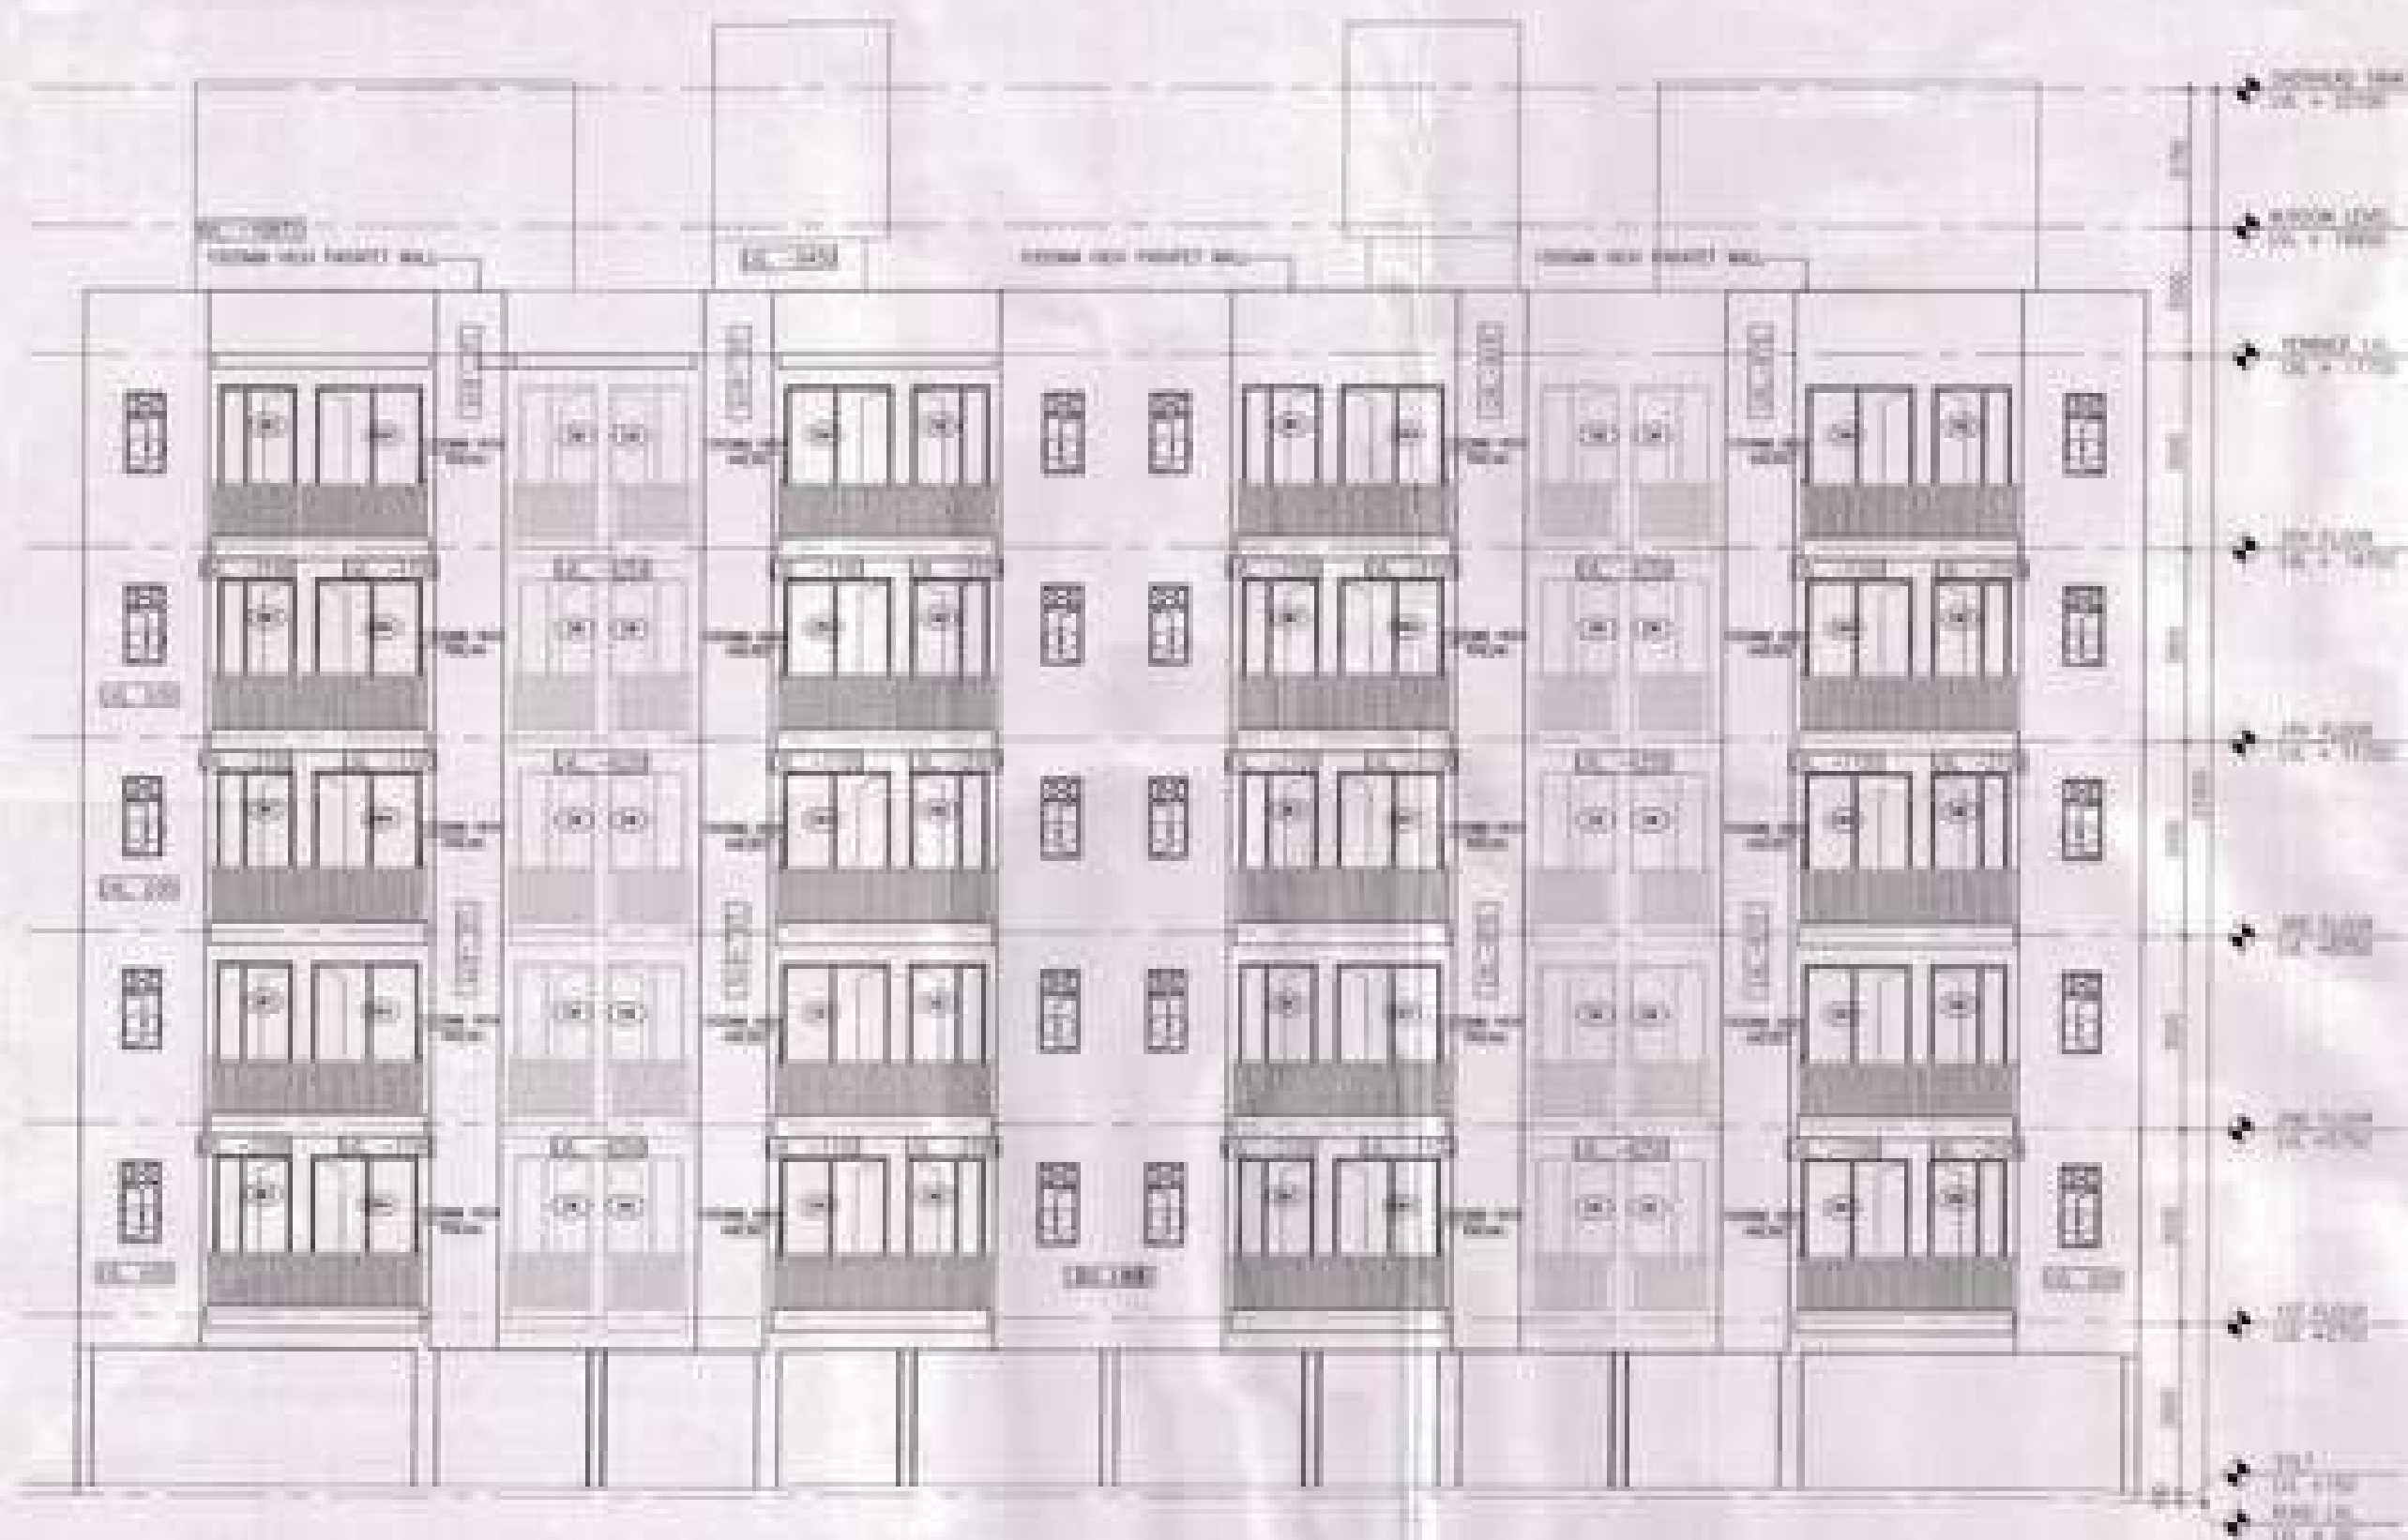


ELEVATION 1



ELEVATION 2

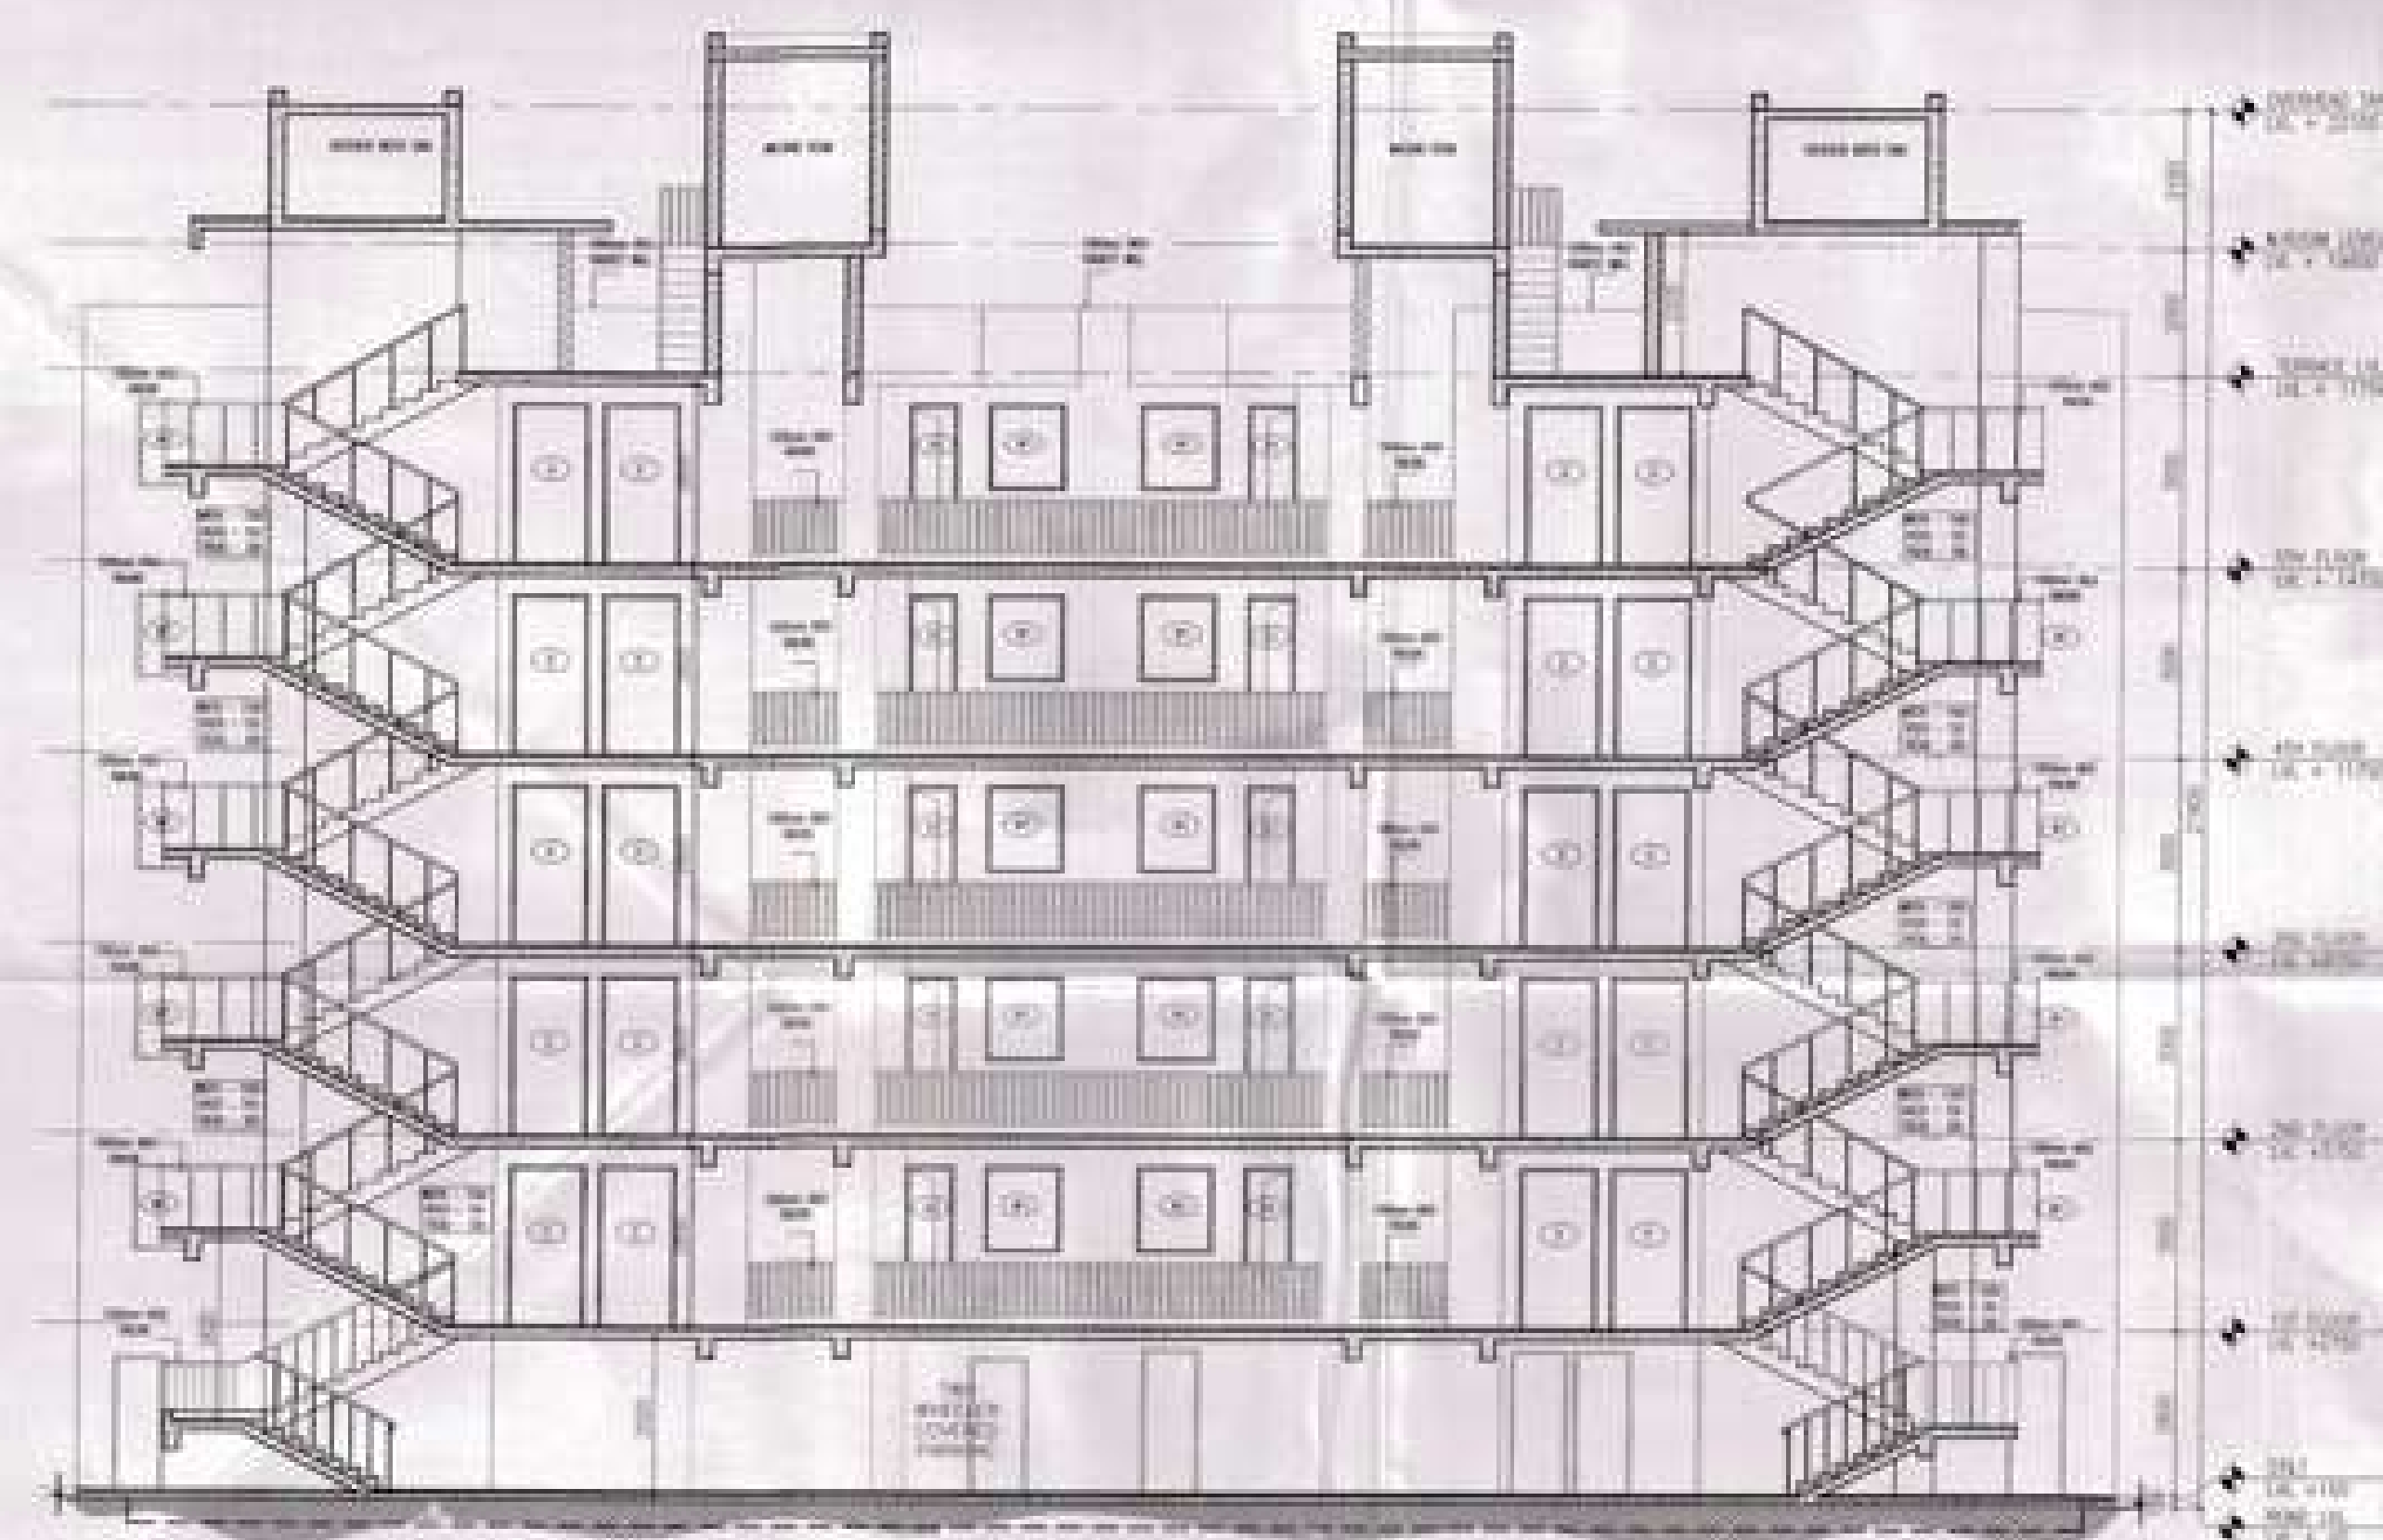

SECTION A-A

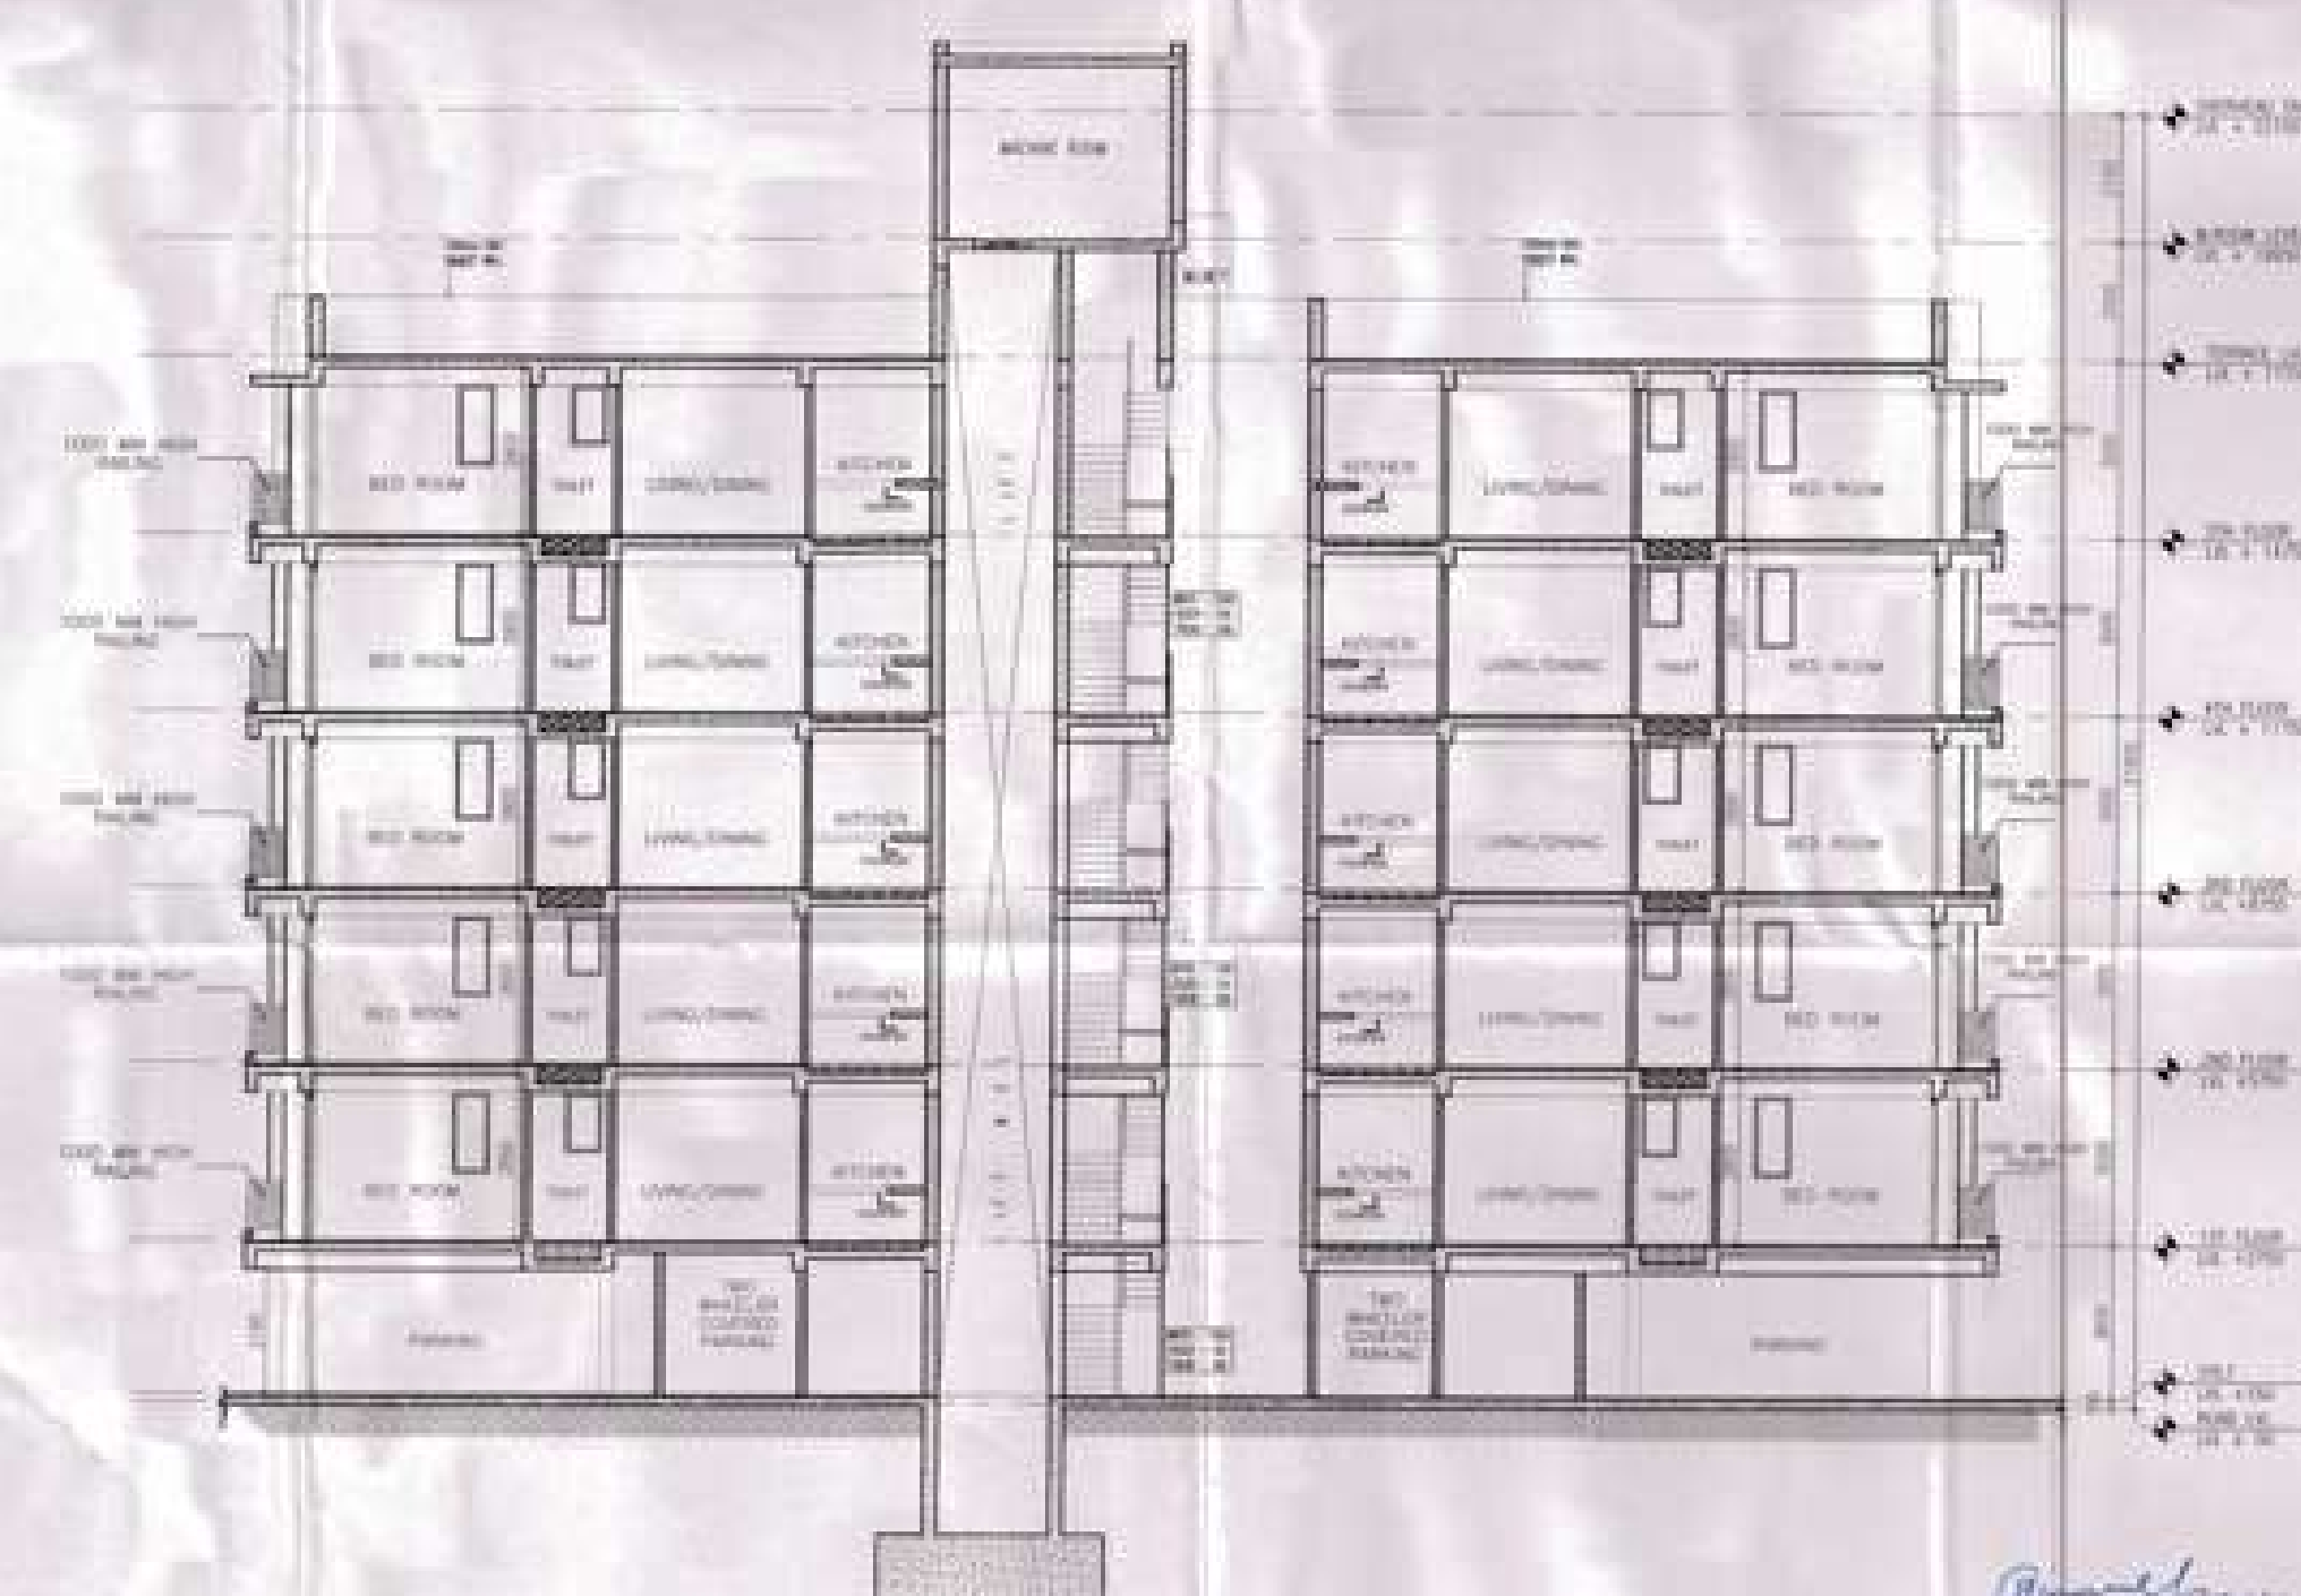

SECTION B-B



राजिव खन्ना & असोसिएट्स (प) लि.
ए-1, फ्लैट-1, गुरुग्राम
हरियाणा

मोबा. 98100 12345
फोन. 0124-4012345

PROJECT TITLE
GROUP HOUSING 8, SECTOR-5
WAVE CITY
(WAVE EXECUTIVE FLOORS)
GHAZIABAD

ARCHITECT
RAJIV KHANNA & ASSOCIATES (P) LTD.
227, Sec-15, Gurgaon
HARYANA

GENERAL NOTES

DOOR WINDOW SCHEDULE				
S.NO.	ITEM	SIZE	C.LVL.	L.LVL.
01	D	1200X2500	-	2500
02	D1	800X2500	-	2500
03	D2	900X2100	-	2100
04	D3	750X1500	-	2100
05	DW	1100X2500	100	2500
06	DW1	1740X2500	100	2500
07	DW2	1140X2500	100	2500
08	W	1800X1800	800	2500
09	W1	1200X1400	1050	2500
10	WG	850X2400	100	2500
11	V	800X1300	1200	2500



KEY PLAN

CLIENT
UPPAL CHADHA HI-TECH DEVELOPERS PVT
C-1, SECTOR-3 NOIDA

OWNER SIGNATURE



ARCHITECT SIGNATURE
RAJIV KHANNA
ARCHITECT C-1000

SCALE - 1:100

DRAWN BY

DATE

CHECKED BY

DRAWING TITLE

SUBMISSION DRAWING
SECTION & ELEVATION (3BHK)
TOWER- A2, A3, A4 & A5 (S+5)

DRAWING NO.

SB_A_200