


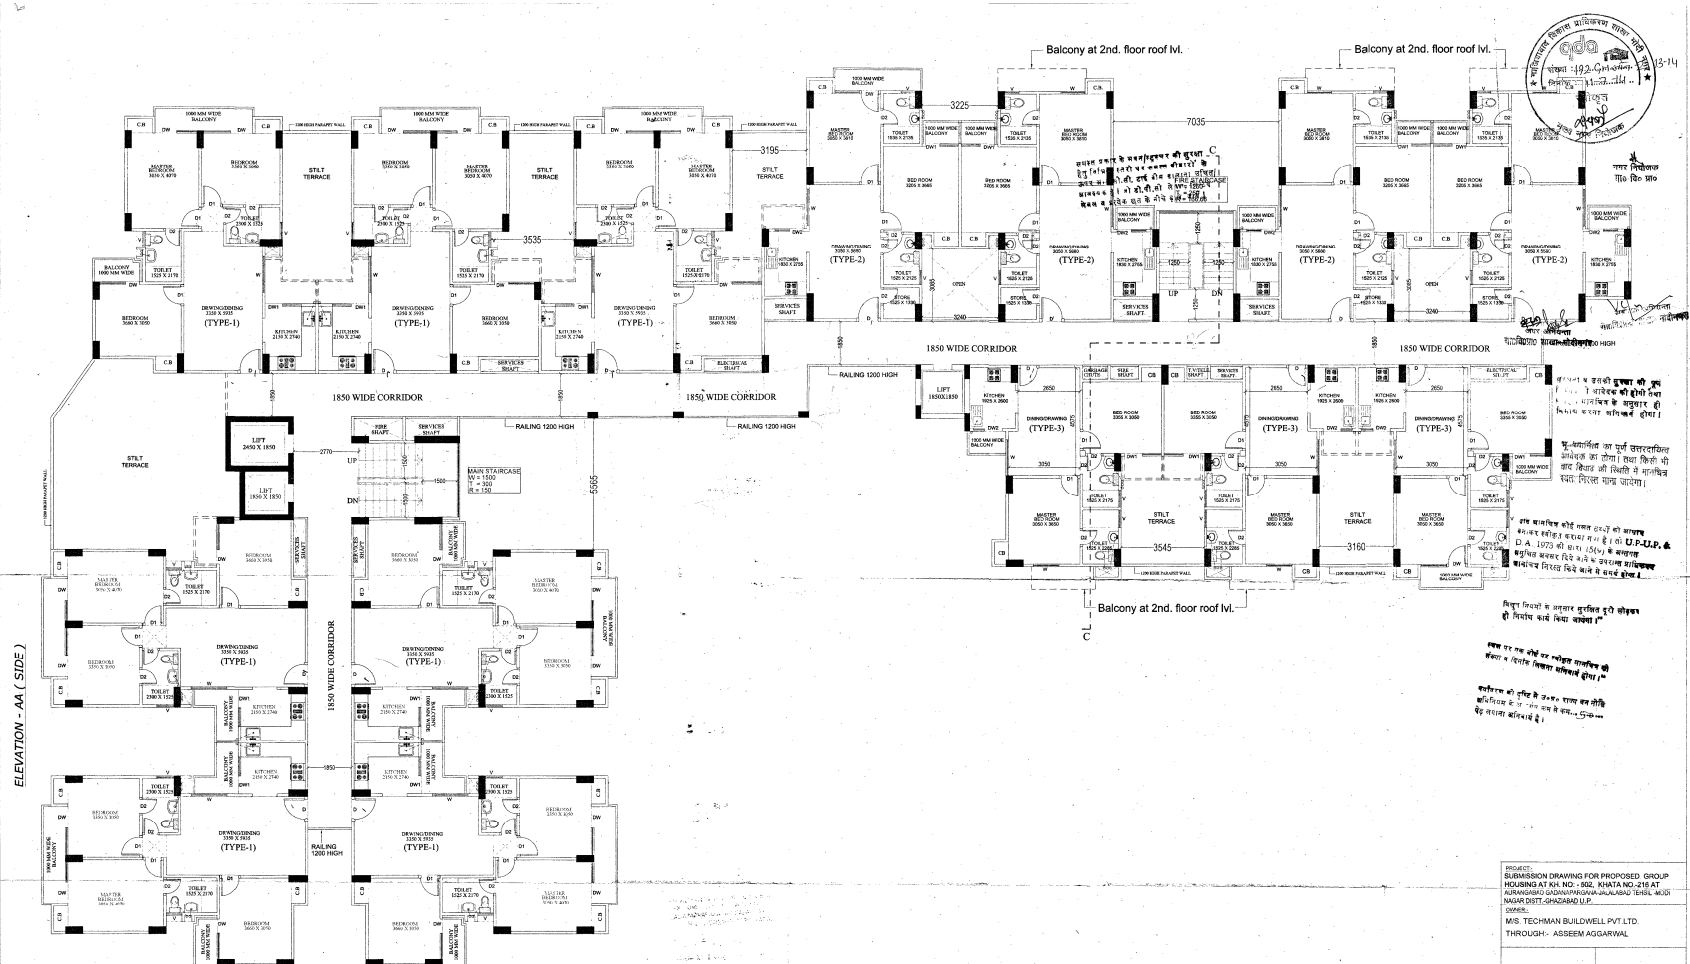

1st FLOOR PLAN

OPENING SCHEDULE				
SNO	TYPE	SIZE	CILL LVL	LINTEL
1	D	1050	00	2100
2	D1	900	00	2100
3	D2	750	00	2100
4	W	1500	00.900	2500
5	W1	1600	00.900	2500
6	DW	1650	00.900	2500
7	DW1	1500	00.900	2500
8	DW2	1250	00.900	2500

PROJECT: SUBMISSION DRAWING FOR PROPOSED GROUP HOUSING AT RAJ IND. EST. AREA, KANAKA IND. EST. AT AURANGABAD (GADANAPURAM) AURANGABAD DIST. M.S. ROAD DIST. CHANDRAPUR.

OWNER: M/S. TECHMAN BUILDWELL PVT. LTD. THROUGH: ASISEEN AGGARWAL.

DESIGNER: E. VIKAS K. GARG, M.E. (Structural), RAJ KUMAR SHARMA, ARCHT. (Regd. No. CA28012581).


OWNER SIGN: [Signature] ARCHITECT SIGN: [Signature]

DATE: 11-02-2014

1st FLOOR PLAN (B.L.O.C.S-8)

AA

As per the provision of the Indian Standard Code of Practice for Reinforced Concrete (IS:456-1978) and the Indian Standard Code of Practice for Plain Concrete (IS:456-1978) the concrete shall be of grade M20 and the reinforcement shall be of grade Fe 415.

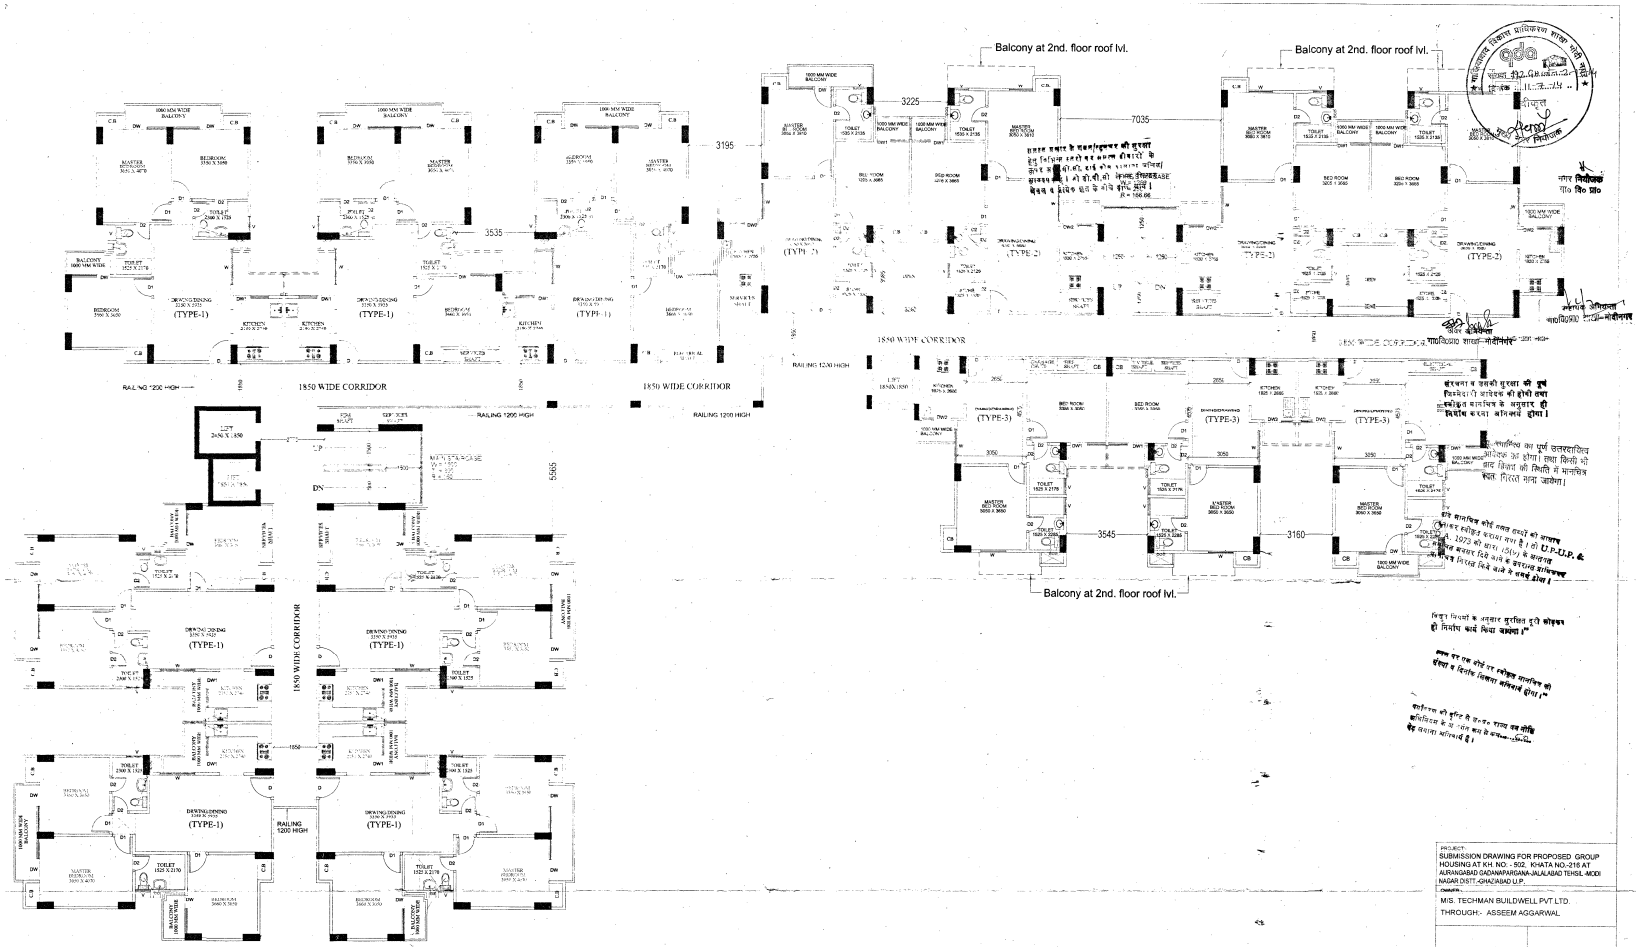

2nd FLOOR PLAN

OPENING SCHEDULE				
S.NO	TYPE	SIZE	CILL LVL	LINTEL
1	D	1050	00	2100
2	D1	900	00	2100
3	D2	750	00	2100
4	W	1500	00.800	2500
5	W1	1600	00.800	2500
6	DW	1550	00.800	2500
7	DW1	1550	00.800	2500
8	DW2	1250	00.800	2500
9	V	800	1950	2500

Dr. VIKAS K. GARG
M.S. (Structural) B.T. (Structural)
52, Sector-5, Vasant Vihar,
New Delhi-110068
Ph: 011-26112718
Mobile: 9811282135


RAJ KUMAR SHARMA
Architect
Regd. No. CA/2012/58/122

OWNER SIGN: _____ ARCHITECT SIGN: _____

DATE: _____

SCALE: 1/8" = 1'-0" CHECKED BY: _____

MS: _____

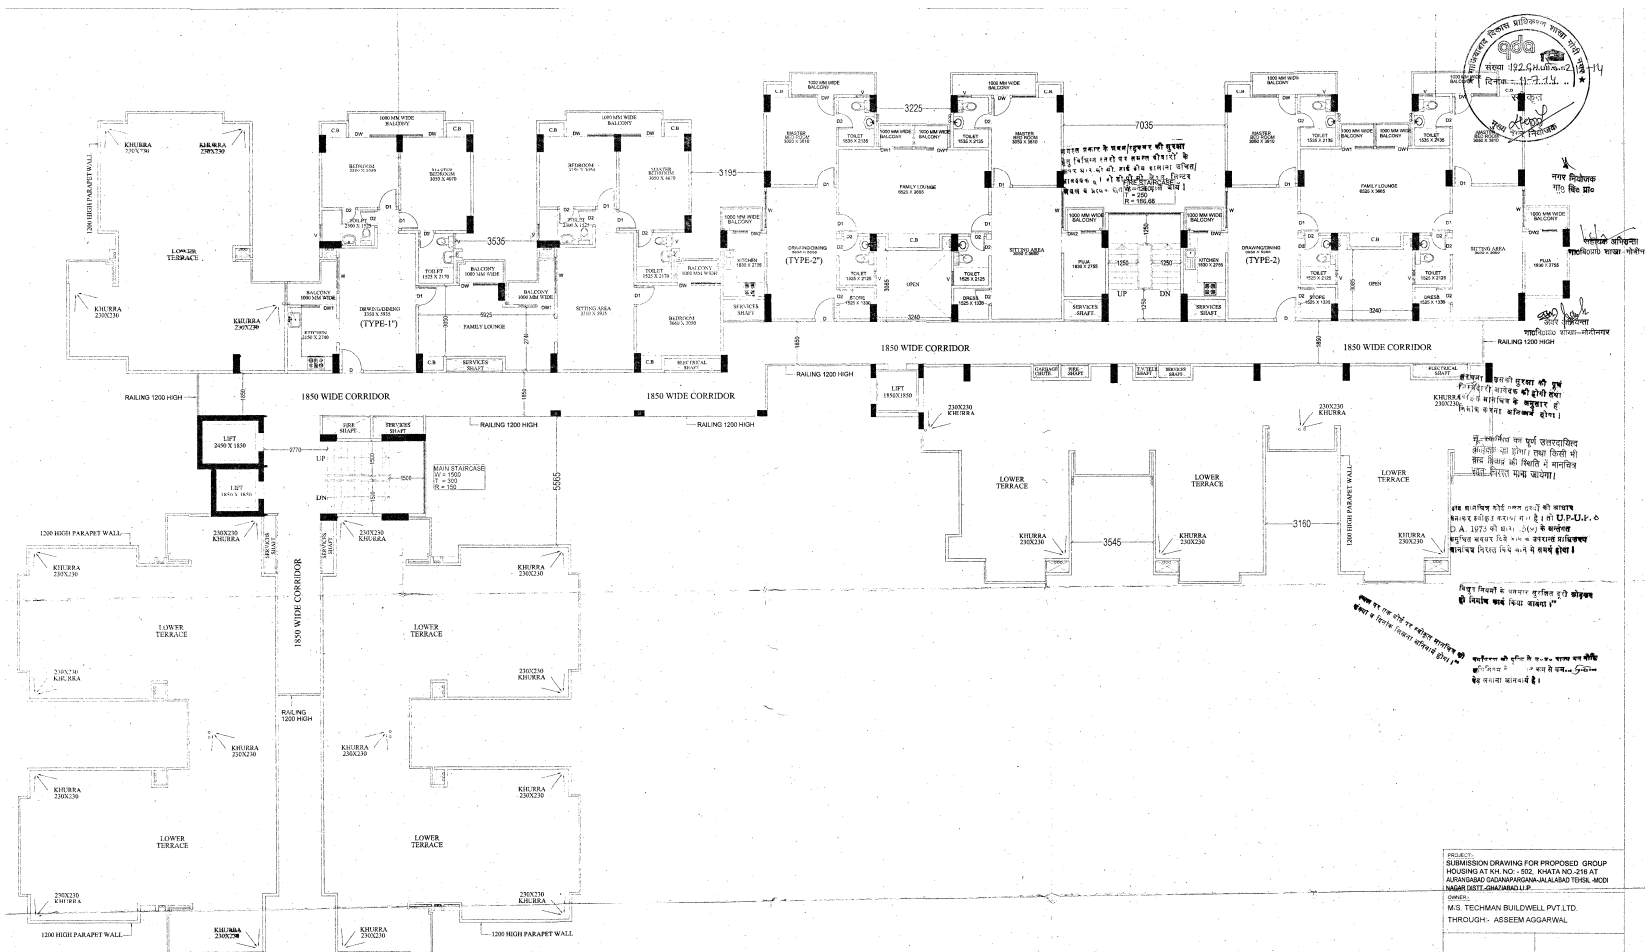

8th to 12th FLOOR PLAN

OPENING SCHEDULE				
S.NO.	TYPE	SIZE	CHL. LVL.	LINTEL
1	D	1050	00	2100
2	D1	900	00	2100
3	D2	750	00	2100
4	W	1500	00.900	2500
5	W1	1600	00.900	2500
6	DW	1650	00.900	2500
7	DW1	1550	00.900	2500
8	DW2	1250	00.900	2500
9	V	600	1650	2500

By: VIKAS K. GARG
M.E. Structural (R.T. Register)
Structure Department
S-2, Sector-6, Varanasi

Ph: 9211111111

RAJ KUMAR SHARMA
Arch: 11
Regd. No. CA-1111111111

CHARTER SIGN: 7th to 12th FLOOR PLAN (B.O.C.M.R.)

AA
Architectural
As per the drawing and specifications of the client.