


C16-372/34/12/19/13-14
18-10-19/10/20


Architectural Drawing
Scale: 1:100
Date: 18-10-19/10/20



FRONT ELEVATION

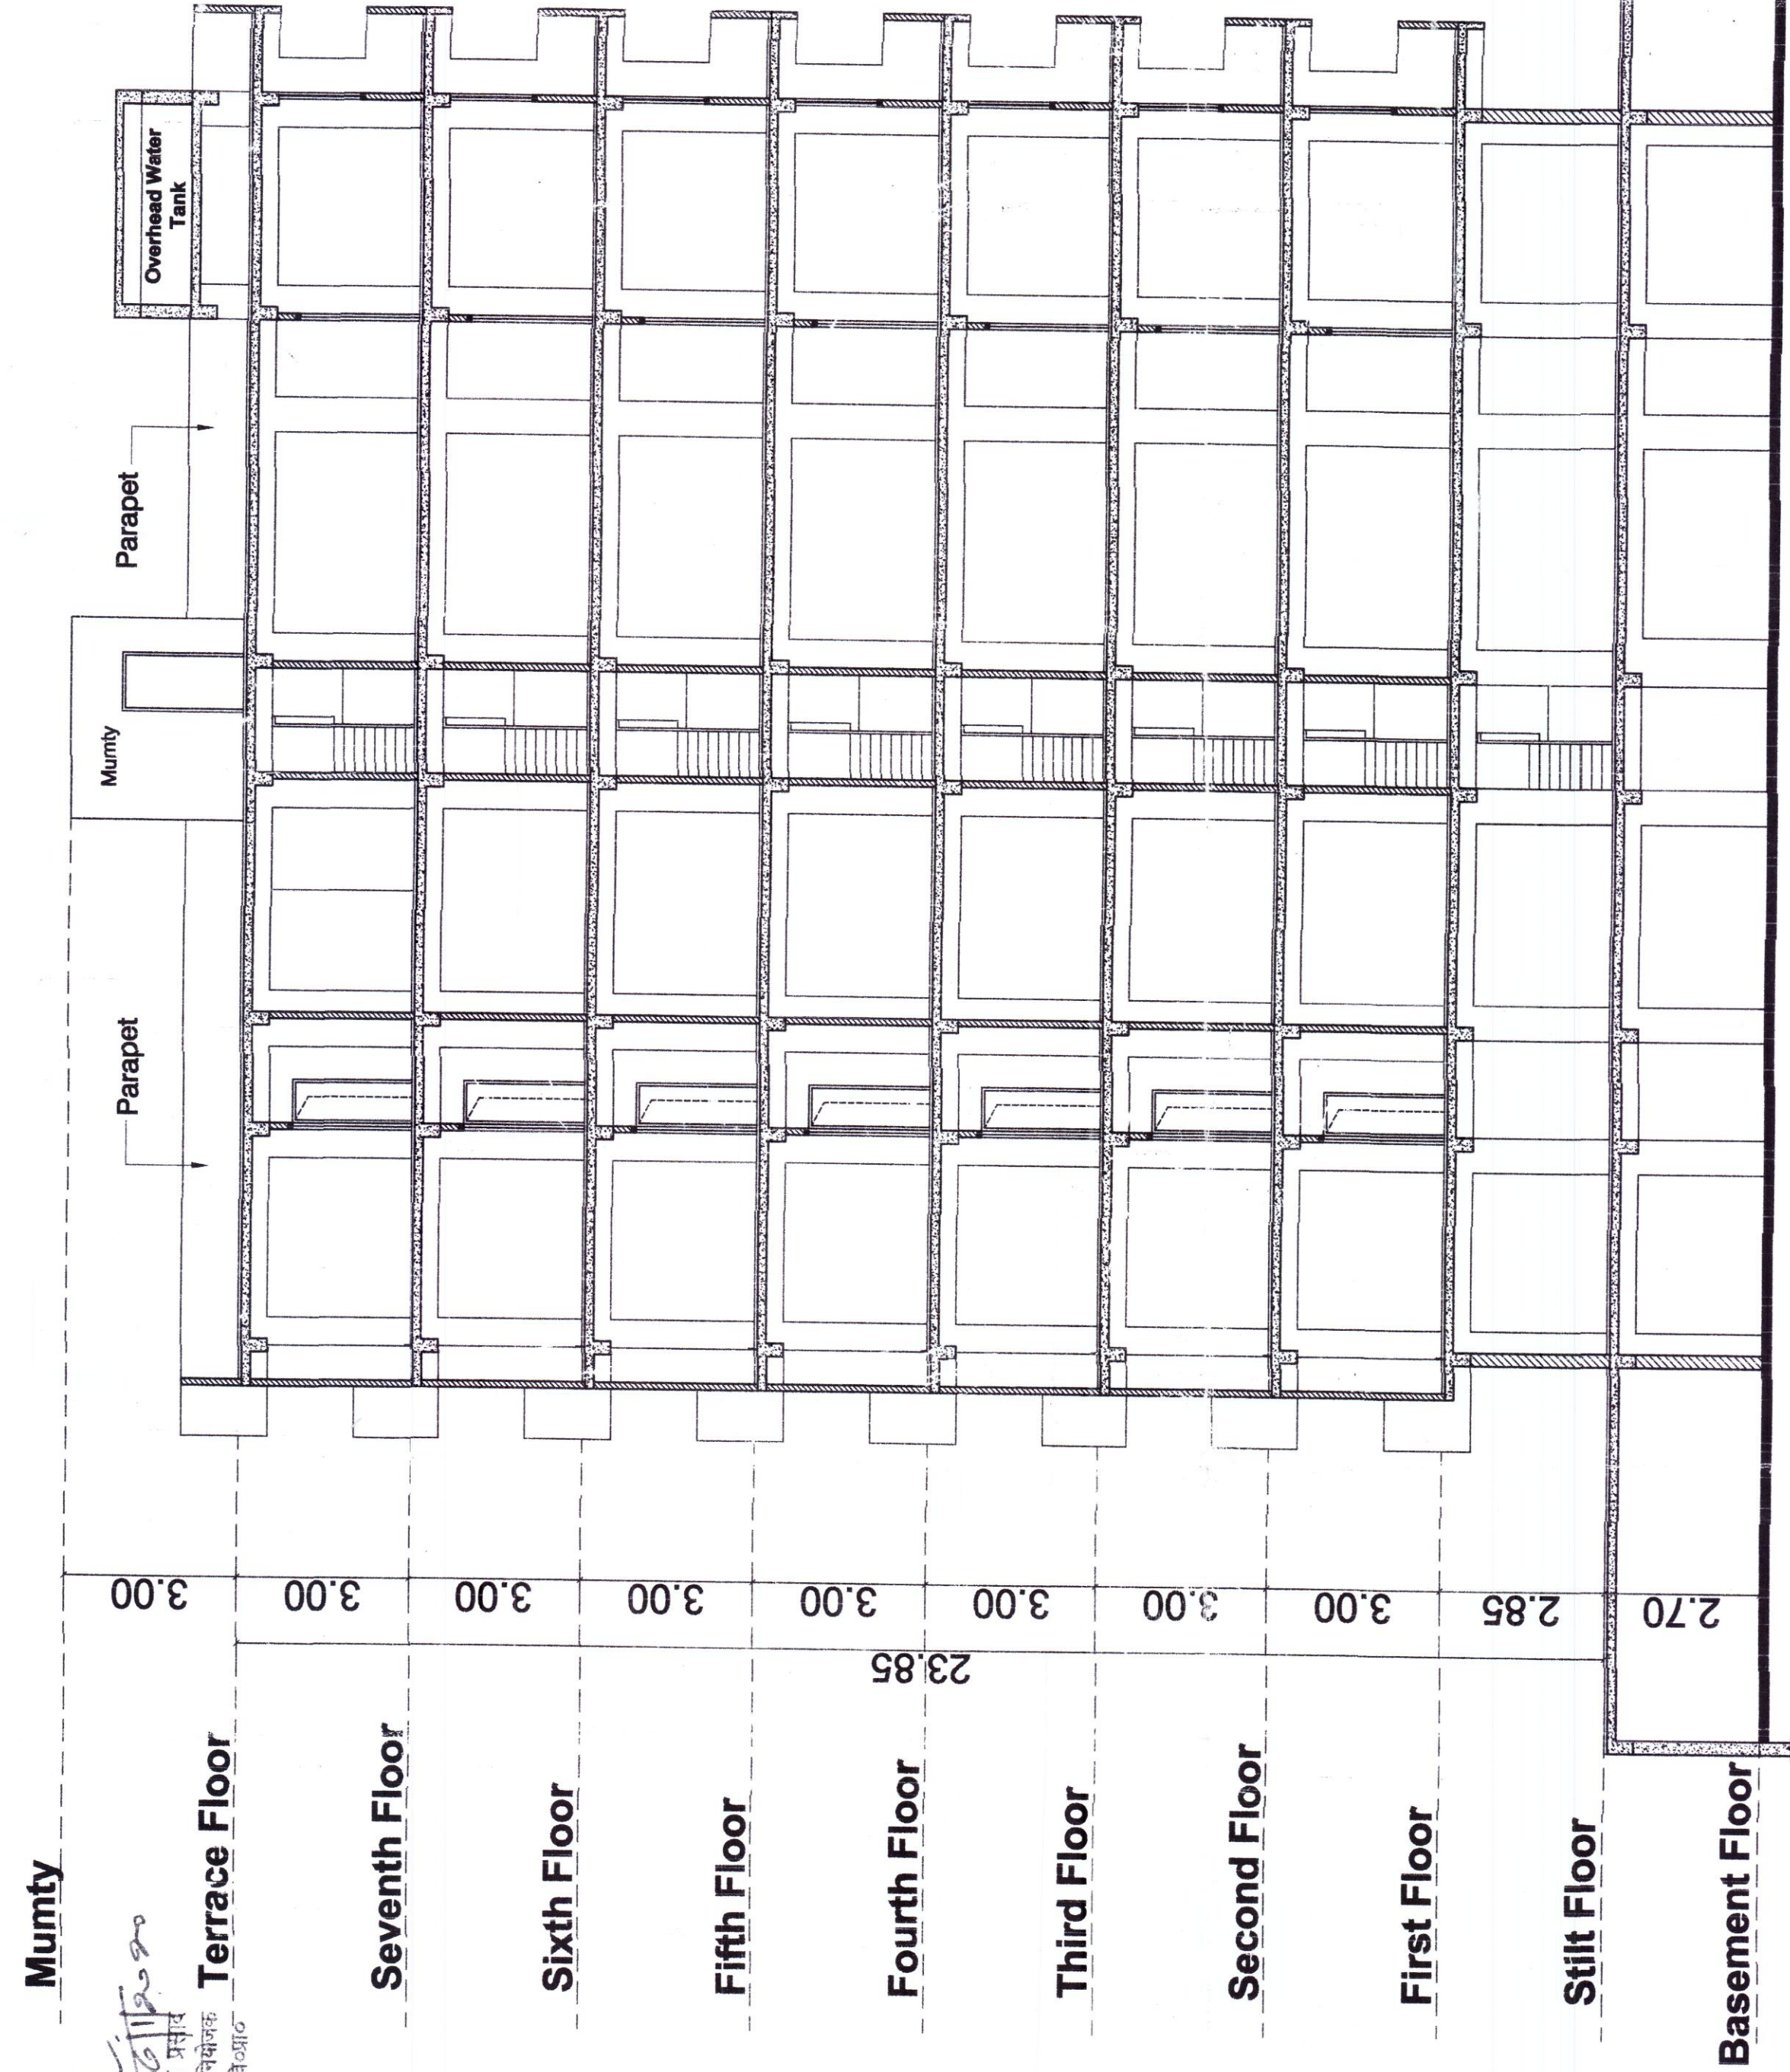


SECTION-YY

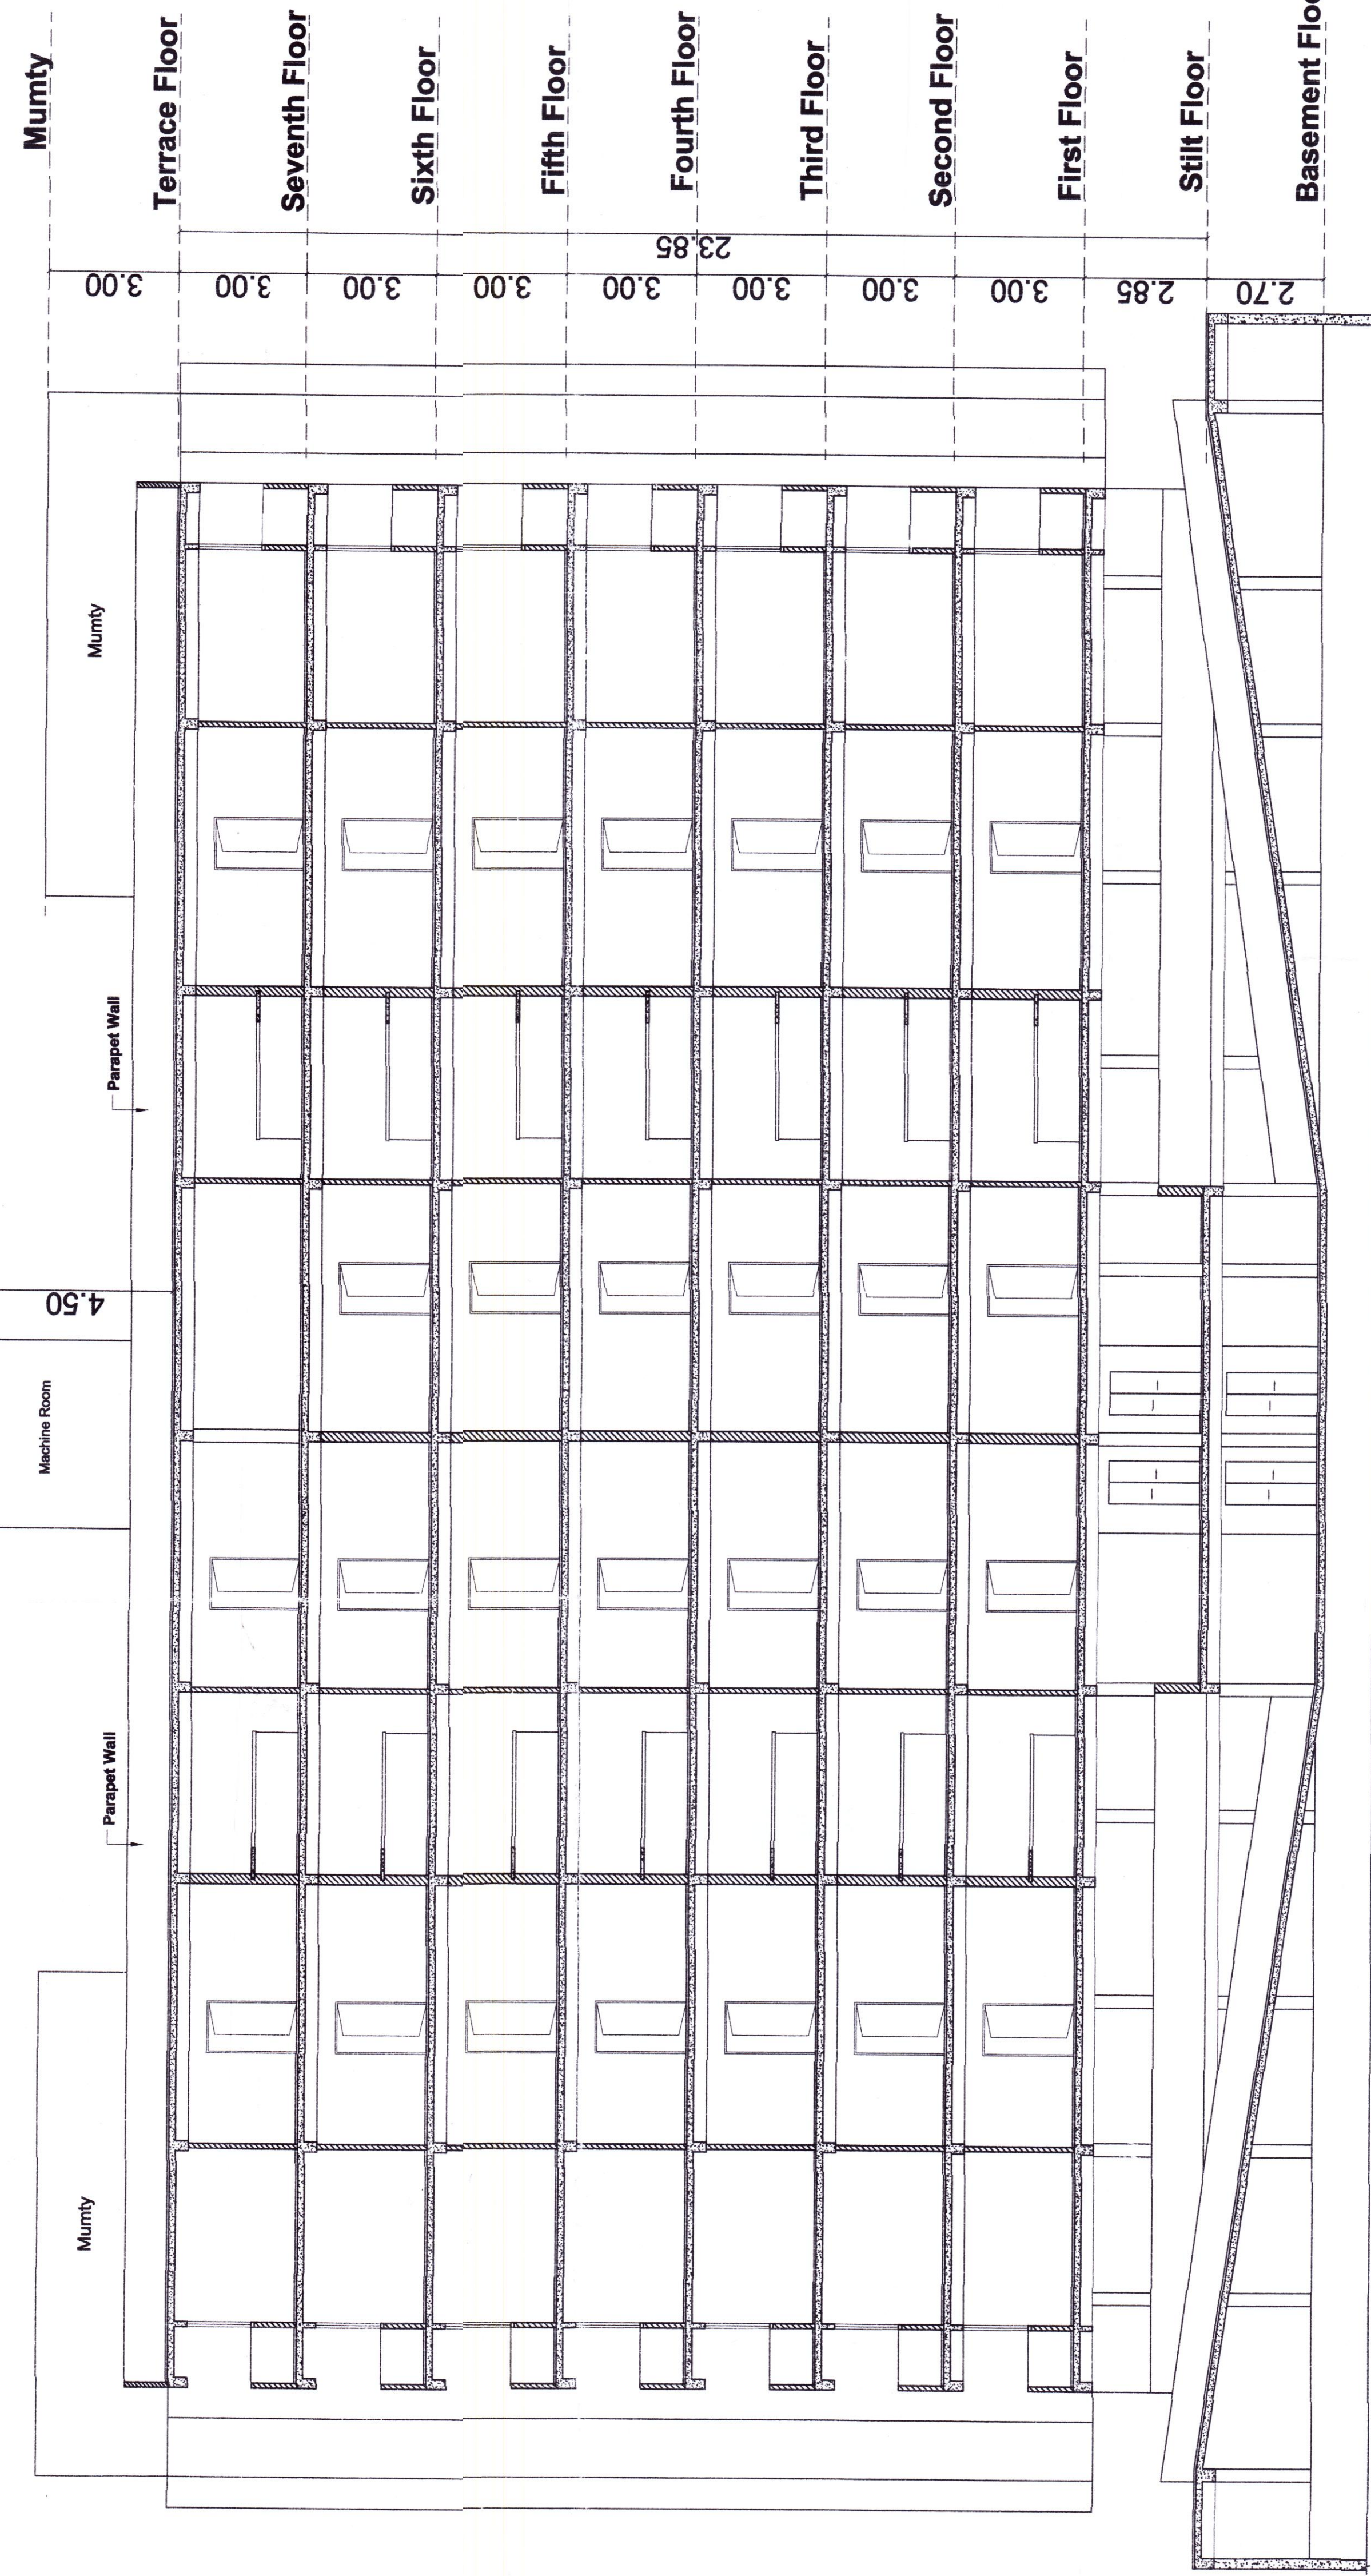

SECTION-XX



SIDE ELEVATION

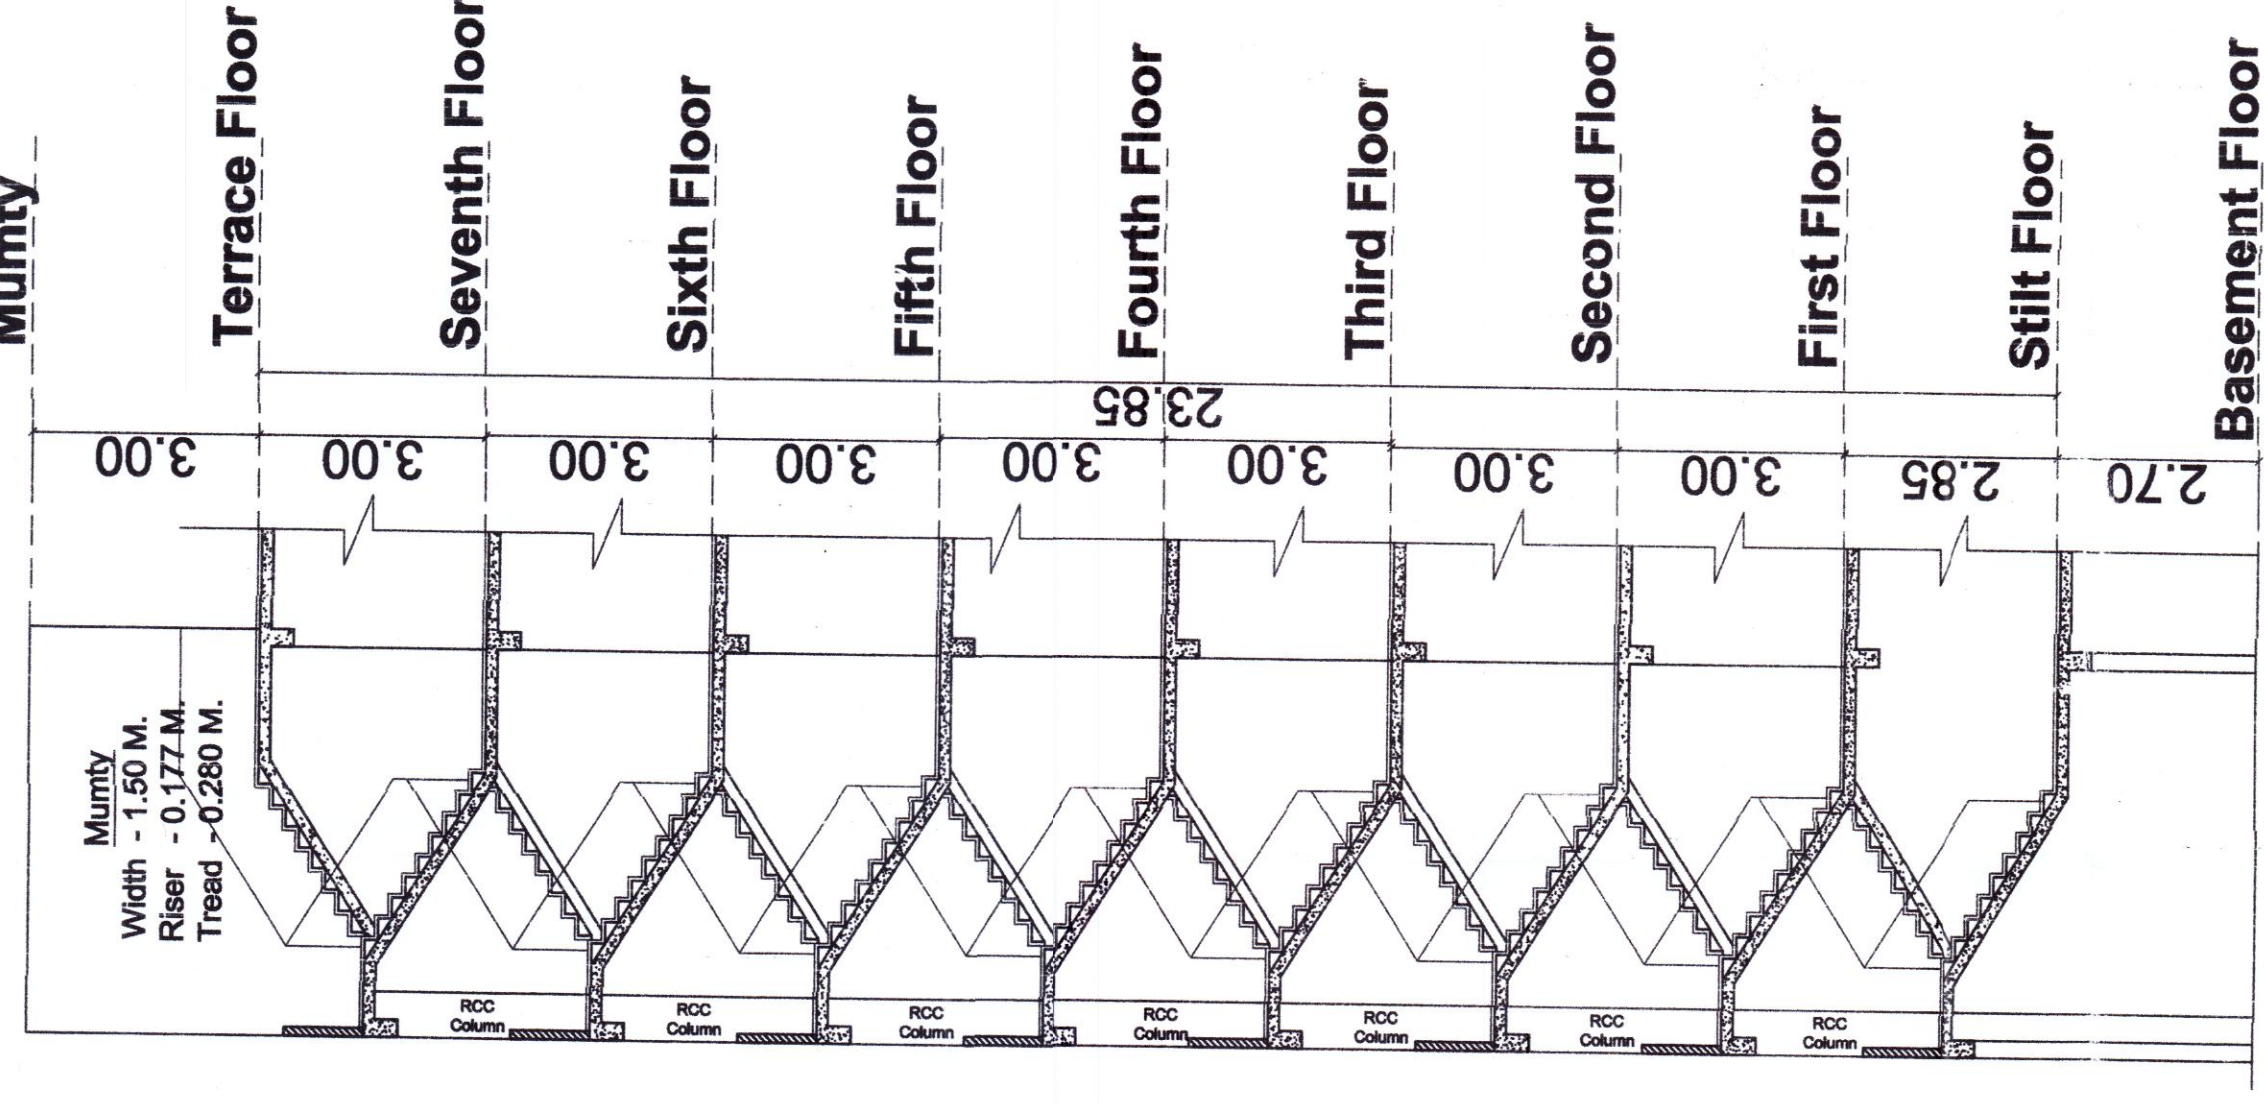

STAIRCASE SECTION

PROPOSED RESIDENTIAL BUILDING PLAN ON
PLOT NO.-7 PREMISES NO-12/474 GWALTOLI,
KANPUR NAGAR.

OWNED BY :

ACP DEVELOPERS LLP
THROUGH PARTNER- R. K.
AGARWAL
PLOT NO. - 7, PREMISES NO. -
12/474, GWALTOLI KANPUR
NAGAR.

OWNER'S SIGN :

For ACP DEVELOPERS LLP
Designated Partner

ENGINEER'S SIGN/ ARCHITECT'S SIGN

ARCHITECT
PAVAN K SAWLANI
REGD NO. GA/292505

PAVAN & ASSOCIATES
HIG 21, Muddarji Vihar Indira Nagar Kanpur 208024
Phone No. 0858628623

Scale - 1:100

Date - 27/08/2019

DRW. No. - 5/5

North

