




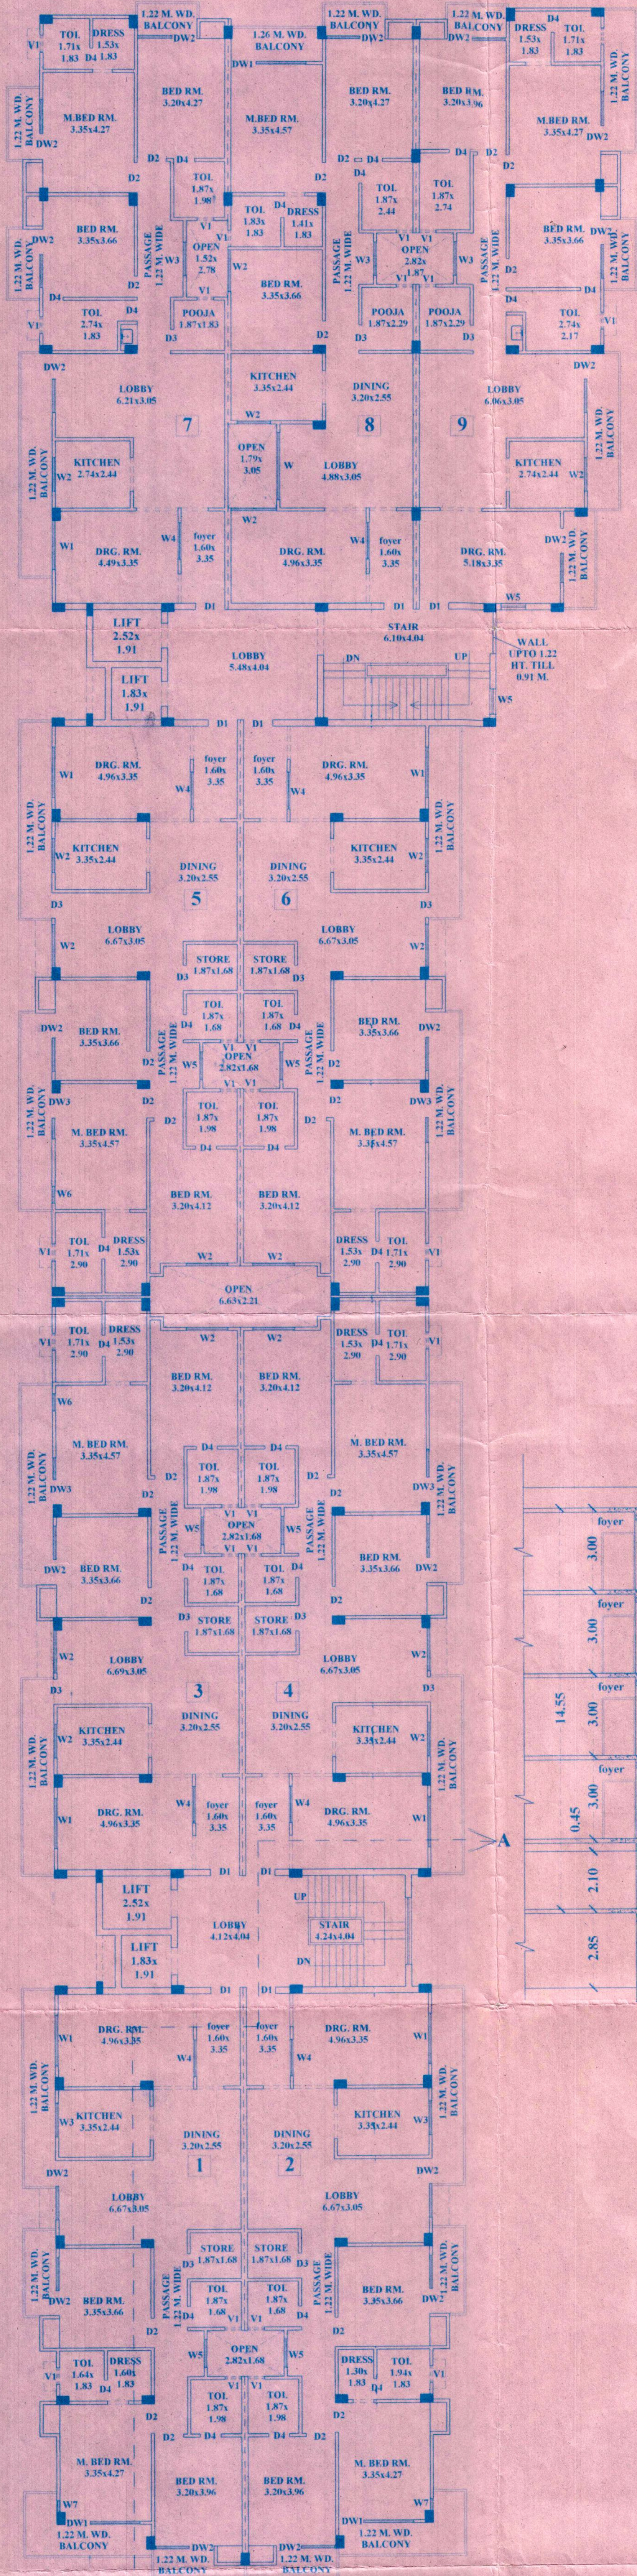


TYPICAL APPROVED/EXISTING
FIRST TO THIRD FLOOR PLAN

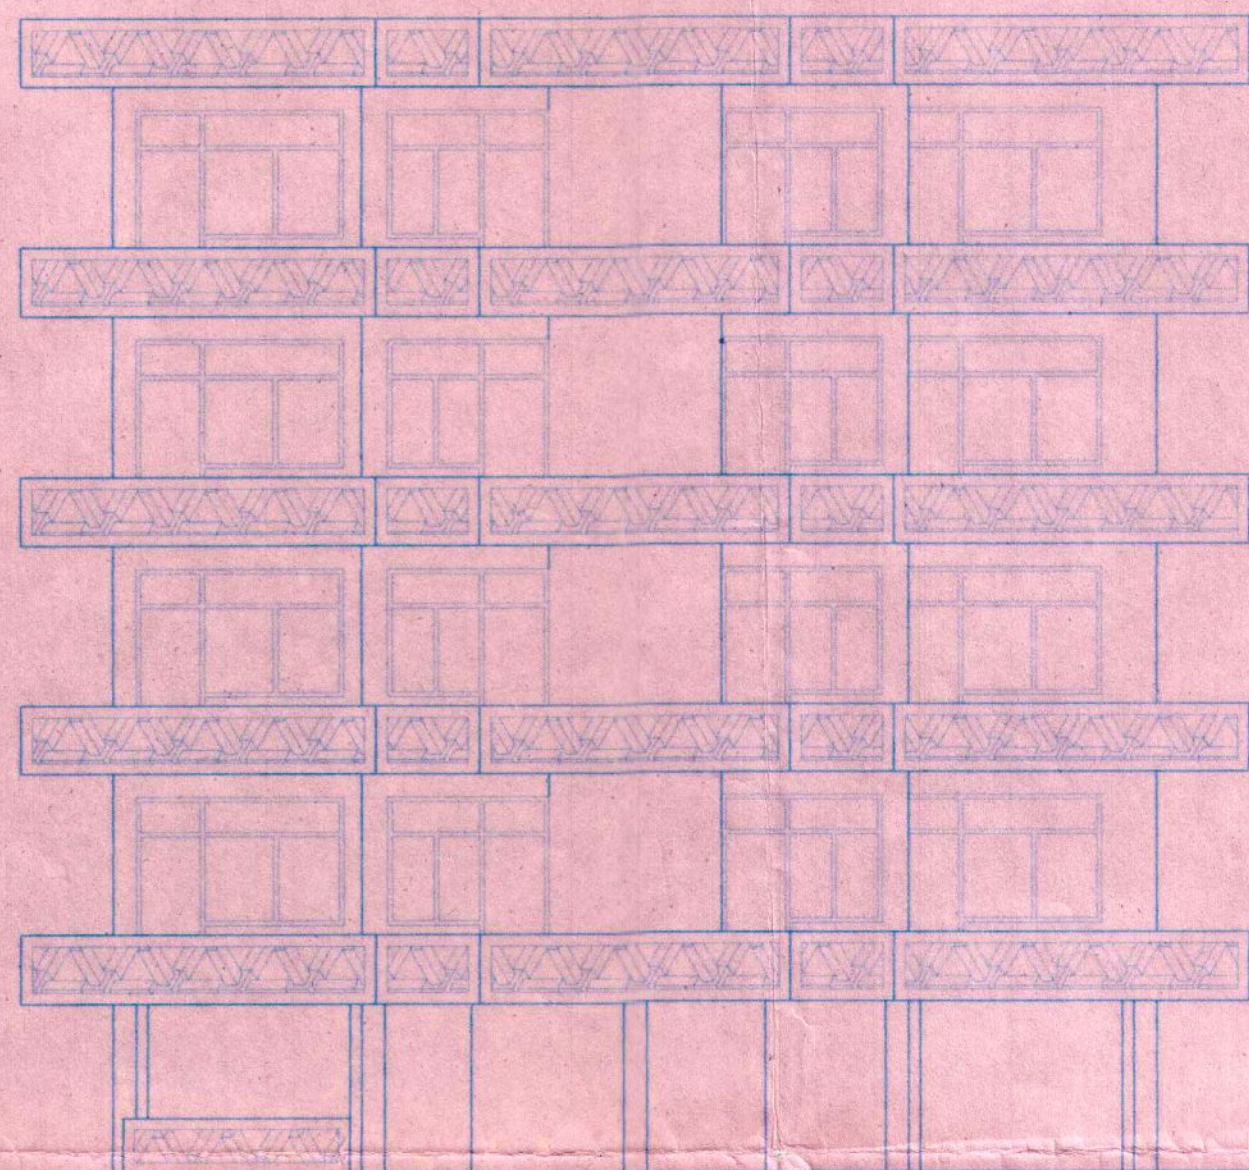

FRONT ELEVATION

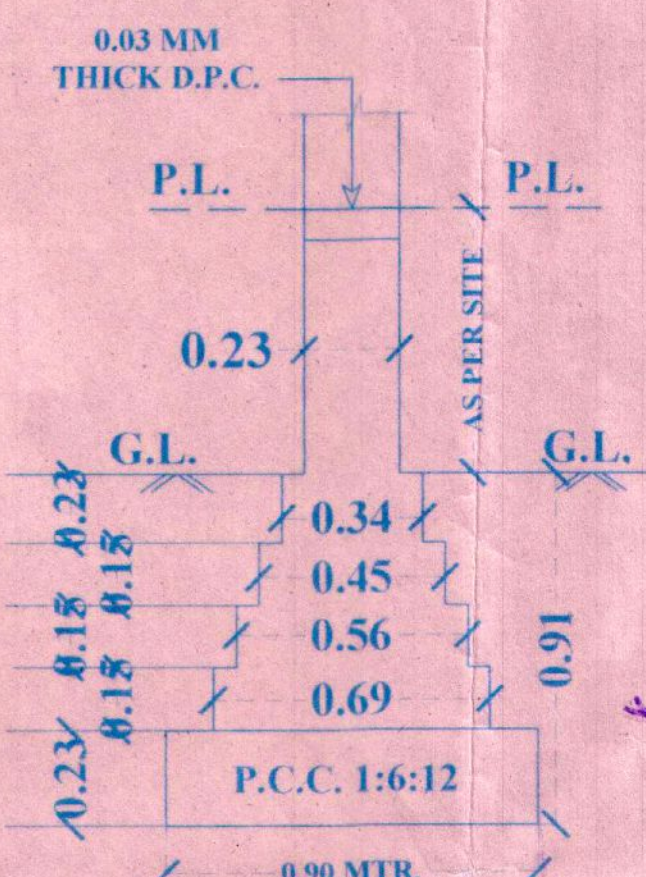

FOUNDATION
DETAIL

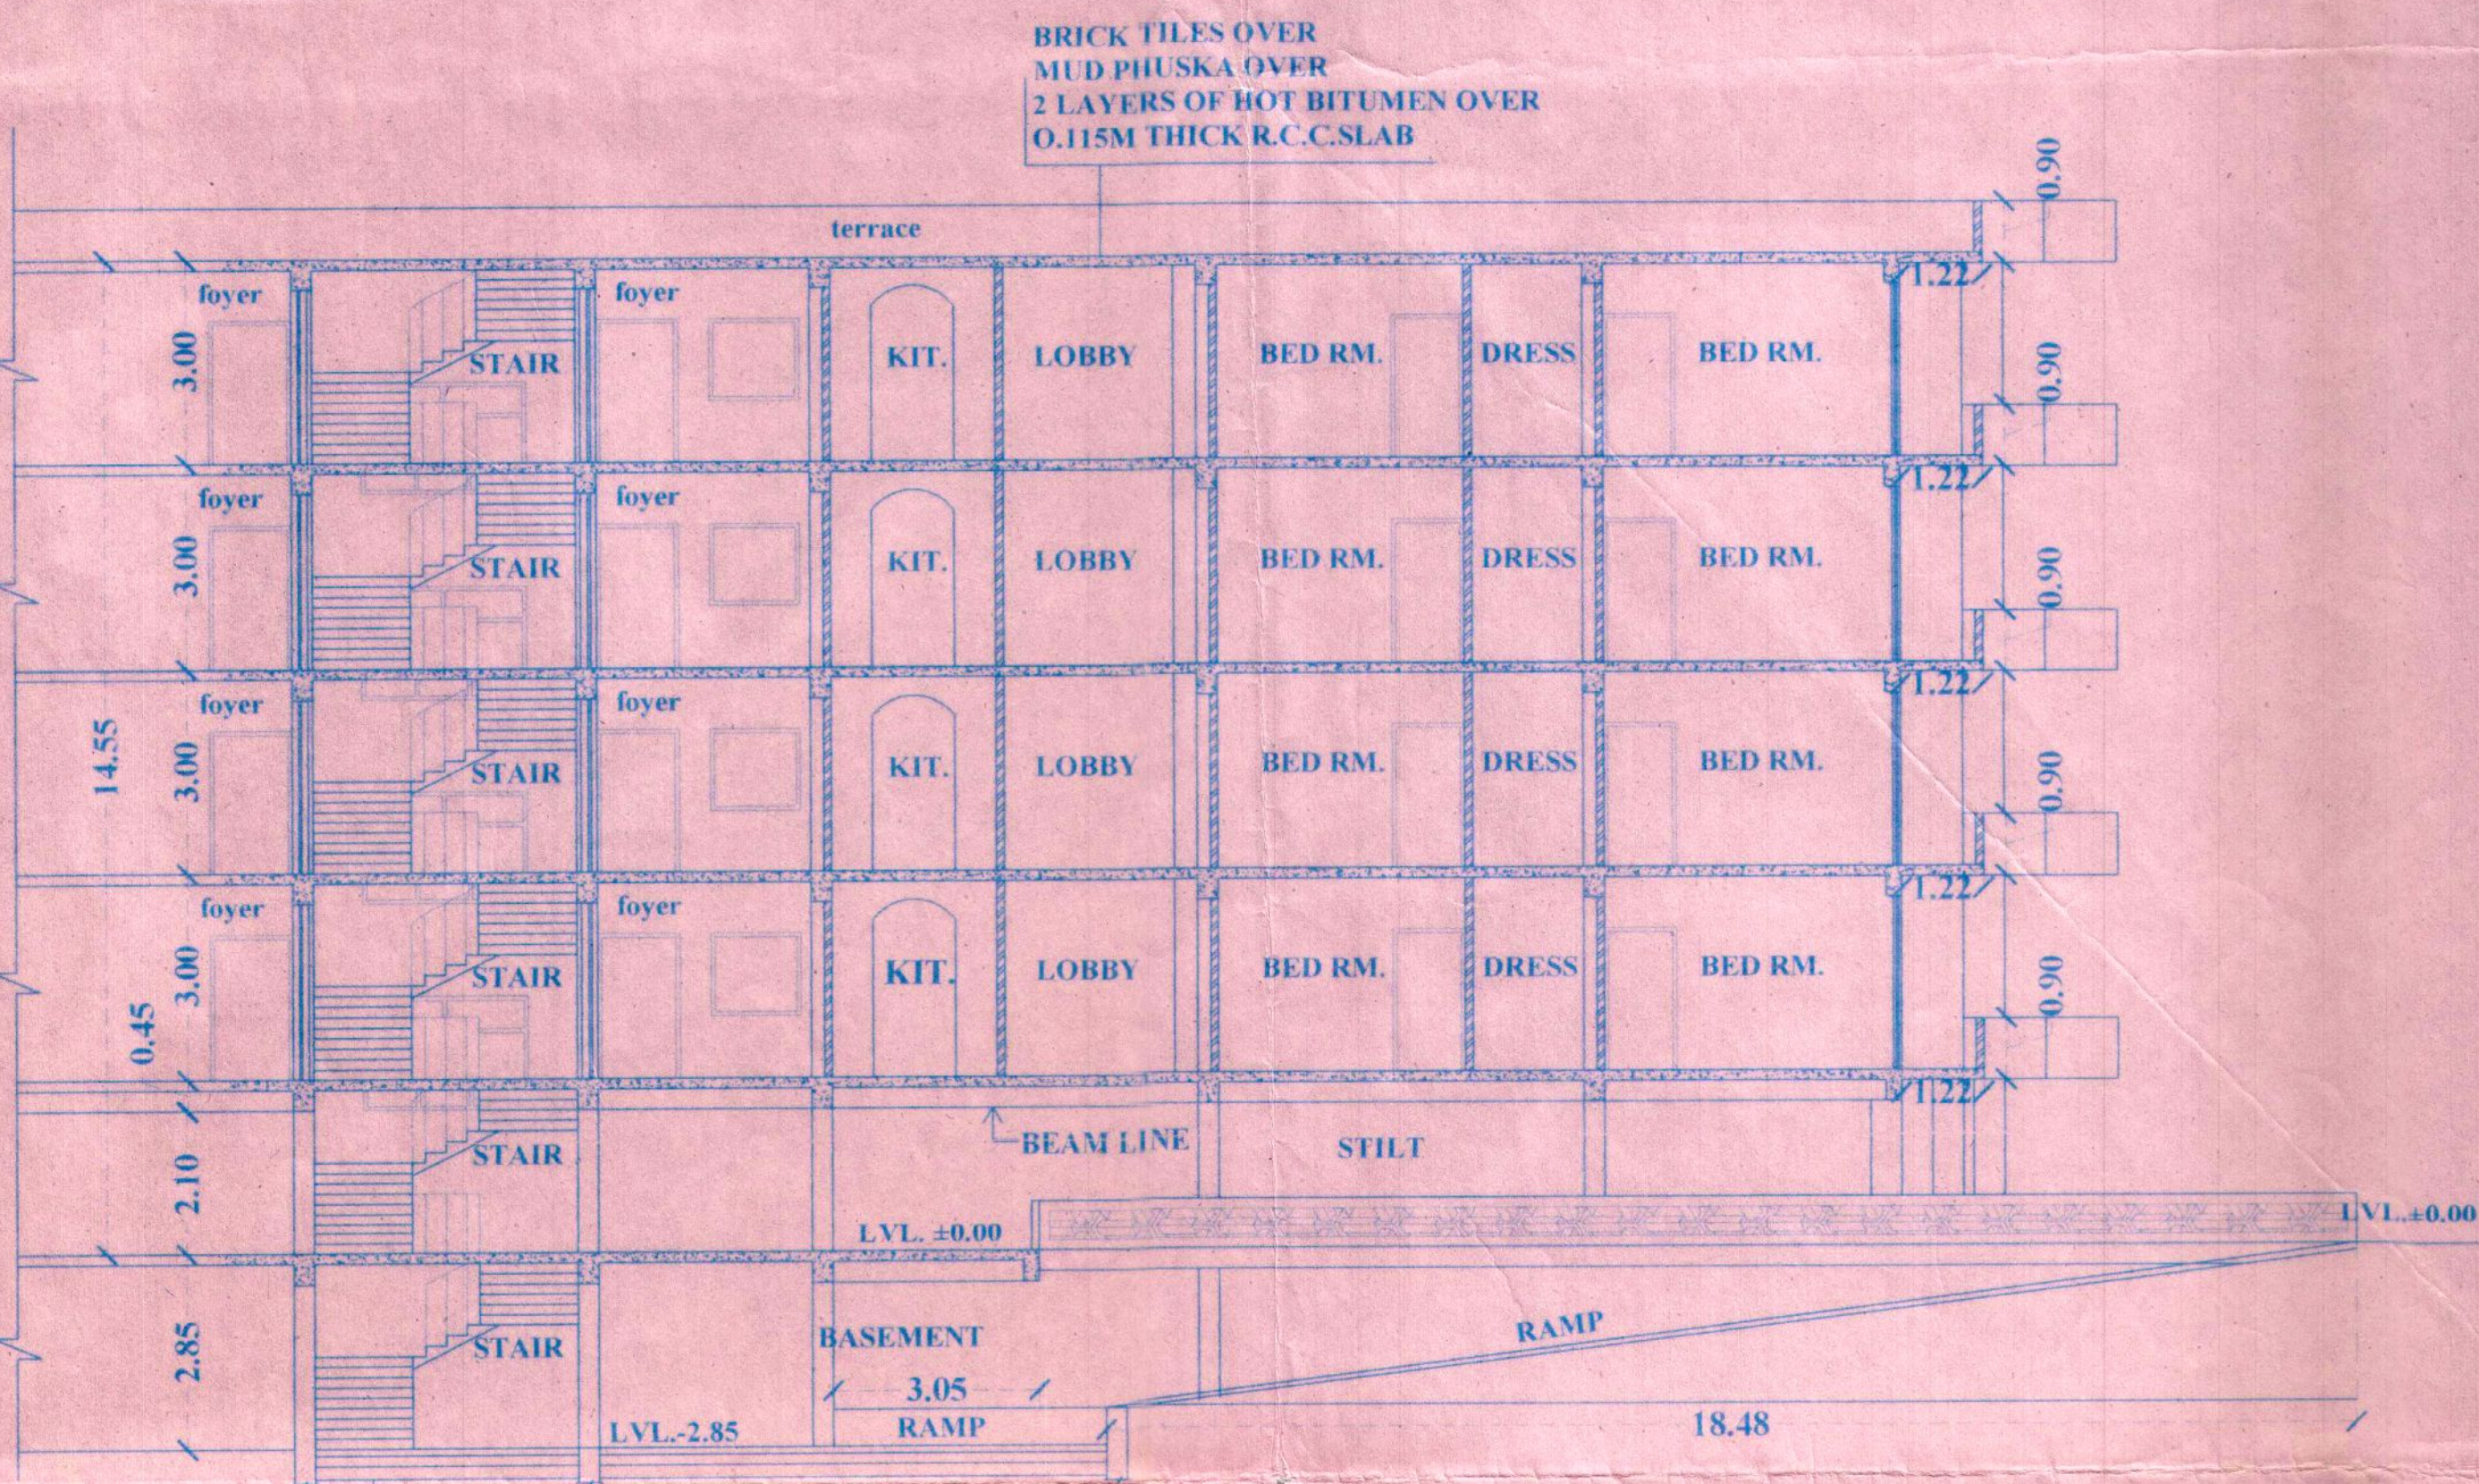

SECTION A-B

SHEET NO. 3/6

SCHEDULE OF DOORS/WINDOWS

DOORS	WINDOWS
D1=1.07 x 2.55 M.	W=2.43 x 1.65 M.
D2=1.05 x 2.10 M.	W1=1.83 x 1.65 M.
D3=0.91 x 2.10 M.	W2=1.53 x 1.65 M.
D4=0.75 x 2.10 M.	W3=1.22 x 1.65 M.
D/W1=2.74 x 2.55 M.	W4=1.22 x 1.35 M.
D/W2=2.13 x 2.55 M.	W5=0.91 x 1.65 M.
D/W3=1.68 x 2.55 M.	W6=0.61 x 1.65 M.
V1=0.60 x 1.20 M.	W7=0.45 x 1.65 M.

SPECIFICATIONS:-
1:6:12 CEM.CON IN FOUNDATION SHALL BE USED.
1st CLASS BW IN FOUNDATION
& SUPERSTRUCTURE IN 1:3 & 1:6 MORTAR RESPECTIVELY.
SAL/SHISHAM WOOD SHALL BE PROVIDED
RAIN WATER PIPE SHALL BE PROVIDED
ALL R.C.C.WORK IN 1:2:4
ELECTRIC/SANITARY FITTINGS SHALL
BE UNDER GROUND.

LEGEND:-

APPROVED WORK SHOWN THIS
EXISTING WORK SHOWN THIS

OWNER:-
1. SHRI SATYA PRAKASH AGARWAL
S/O SHRI RAGHUNANDAN PRASAD SELF
AND LEGAL POWER OF ATTORNEY HOLDER OF
SHRI NARENDER KUMAR JAIN
S/O SHRI JAYANTI PRASAD JAIN
2. "PARTNER BY M/S SADHANA INTERPRISES"
SHRI RAKESH PRAKASH AGARWAL
S/O SHRI RAGHUNANDAN PRASAD

**APPROVED / EXISTING APARTMENT
BUILDING PLAN FOR "RICHMOND HOMEZ"
{SANCTIONED PLAN DRG. NO. 1410/13}
SITUATED AT KHASRA NO.-5536, SURYA NAGAR,
UNIVERSITY ROAD, MEERUT.**

SCALE:-
1:100
DRG.NO.
SPA/3153/03/12
CKD BY:-
ANKUR BANSAL
DATE:- 30-10-2012
RE. DATE:-
02-06-2014

S.P. BANSAL & ASSOCIATES
"SATYAM", D-110, SAKET,
(NEAR SHIV MANDIR)
MEERUT, "शमन शुल्क सहित"

**ARCHITECTS
VALUERS
INTERIOR
DESIGNER**

APPLICANTS:-
M/S Sadhana Enterprises
Partner

ARCHITECTS:-
S. P. Bansal & Associates
Ankur Bansal
(Associate Architect)



S.P. BANSAL
(CA/78/4395)
ANKUR BANSAL
(CA/2003/30670)