

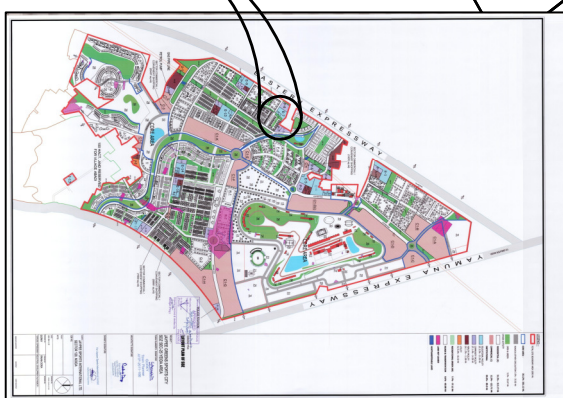


APPLIED FOR APPROVAL

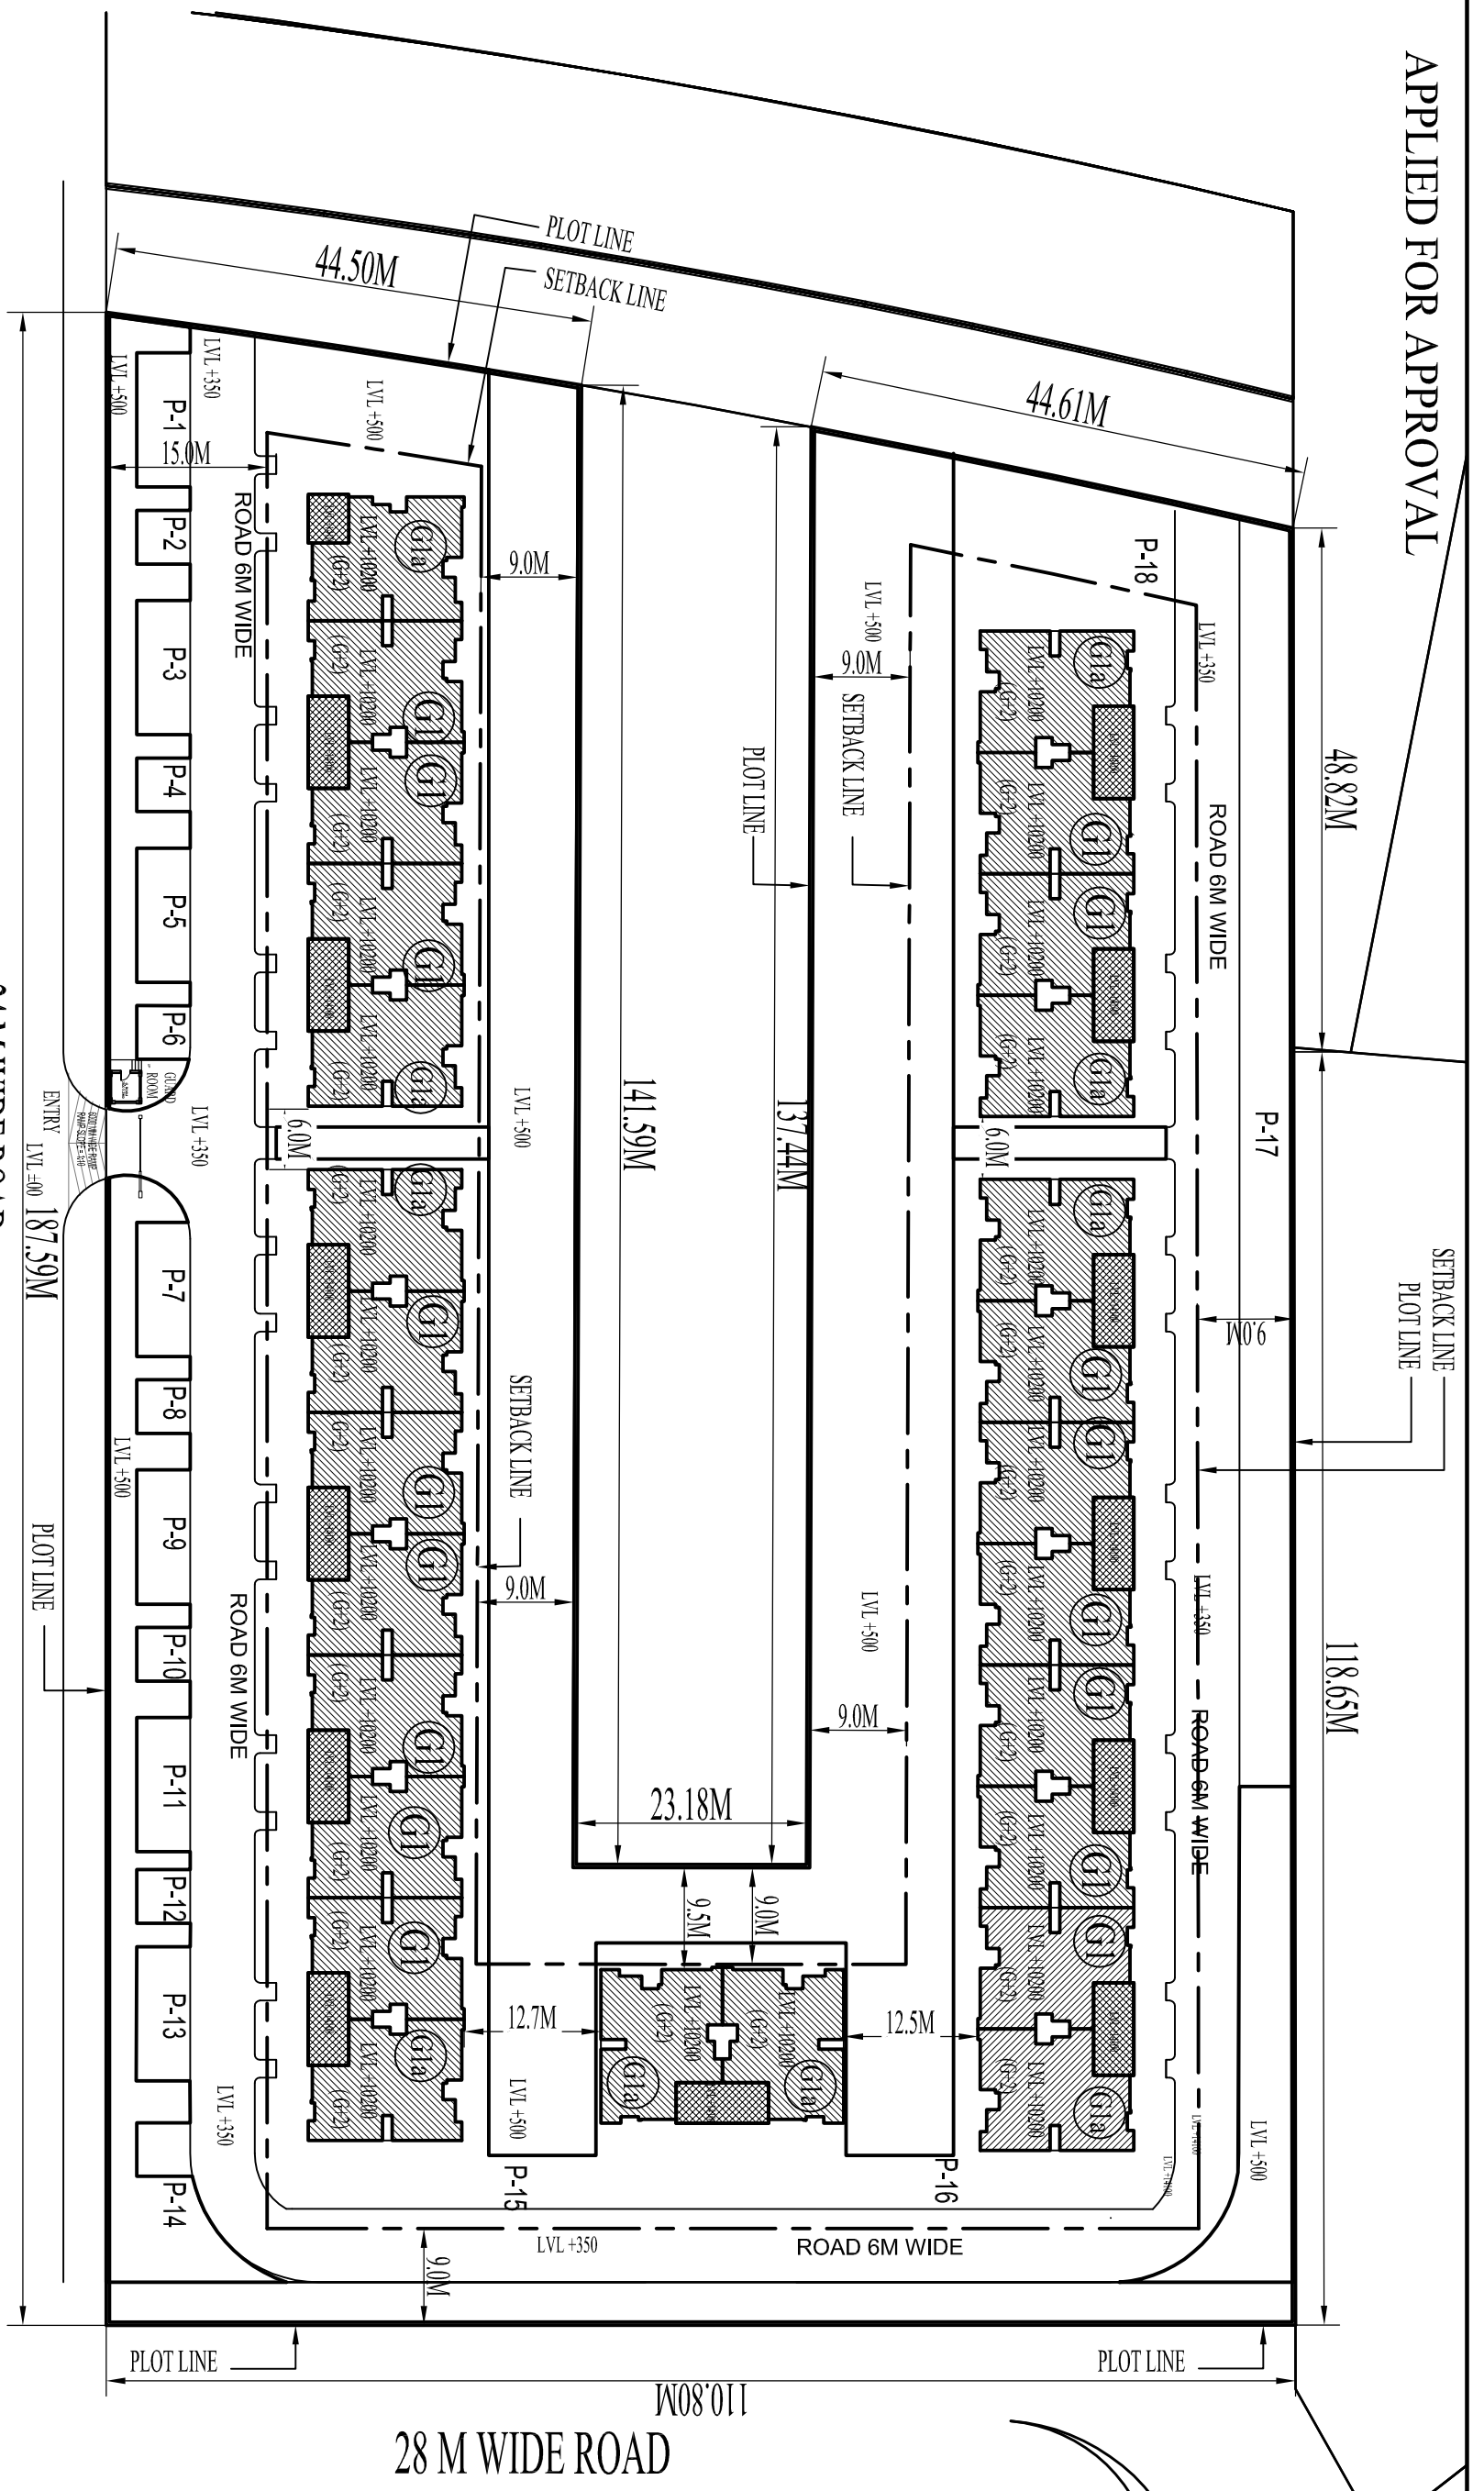

KEY PLAN

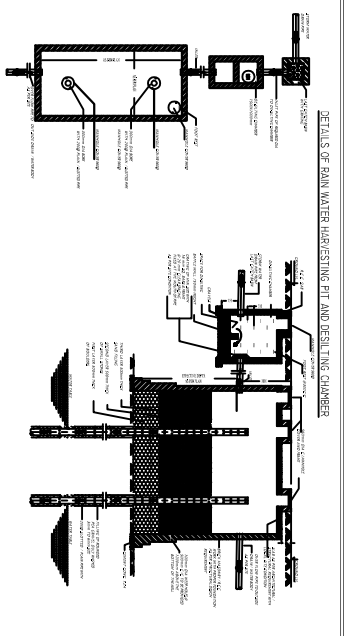

<p>1. JAYRE GREENS SPORTS CITY SIZE 35 YEDA AREA</p> <p>2. SUBMISSION DRAWING FOR SITE PLAN FOR GROUND (KASSU)</p> <p>3. JAYRE GREENS SPORTS CITY SIZE 35 YEDA AREA</p> <p>4. JAYRE GREENS SPORTS CITY SIZE 35 YEDA AREA</p>	
<p>DATE: 15/08/2011</p> <p>SCALE: 1:1000</p> <p>DRAWN BY: [Name]</p> <p>CHECKED BY: [Name]</p> <p>APPROVED BY: [Name]</p>	<p>PROJECT: JAYRE GREENS SPORTS CITY SIZE 35 YEDA AREA</p> <p>CLIENT: JAYRE GREENS SPORTS CITY SIZE 35 YEDA AREA</p> <p>DESIGNER: JAYRE GREENS SPORTS CITY SIZE 35 YEDA AREA</p> <p>DATE: 15/08/2011</p> <p>SCALE: 1:1000</p> <p>DRAWN BY: [Name]</p> <p>CHECKED BY: [Name]</p> <p>APPROVED BY: [Name]</p>