


- NOTES:
1. ALL DESIGN DRAWINGS AND SAMPLES ARE PROPERTY OF ARCHITECT.
 2. ALL INFORMATION CONTAINED HERE IN IS FOR DESIGN PURPOSES ONLY.
 3. ALL DIMENSIONS ARE TO BE READ AND NOT MEASURED FROM THE DRAWING.
 4. ALL DIMENSIONS ARE TO BE VERIFIED & CONFIRMED BY CONTRACTOR ON SITE PRIOR TO COMMENCEMENT OF WORK. ANY DISCREPANCIES IN MEASUREMENTS AT SITE DURING LAYOUT TO BE NOTIFIED TO THE ARCHITECT IMMEDIATELY.
 5. ALL DISCREPANCIES ARE TO BE REFERRED TO THE ARCHITECT FOR CLARIFICATION PRIOR TO EXECUTION.
 6. NO STRUCTURAL CHANGES TO BE CARRIED OUT WITHOUT PRIOR CONSENT FROM STRUCTURAL CONSULTANT & STATUTORY AUTHORITIES.
 7. THIS DRAWING SHOULD BE READ IN CONJUNCTION WITH ALL RELEVANT STRUCTURAL, ARCHITECTURAL SERVICES & LANDSCAPE DWGS.
 8. FURNITURE/ FIXTURES SHOWN ARE INDICATIVE ONLY. PLEASE REFER RESPECTIVE DETAIL DRAWINGS & SCHEDULES.
 9. FOR DETAILS REFER RELEVANT LARGE SCALE DETAIL DRAWINGS AS INDICATED.

LEGEND - SLAB SUNK

1.		50 mm SUNK (BALCONY)
2.		150 mm LOCAL SUNK (KITCHEN)
3.		300 mm SUNK (TOILET)
4.		450 mm SUNK (I/C)

DOOR WINDOW SCHEDULE

TYPE	SIZE	SILL	LINTEL
S/L	2000X2100	00	2100
D1	1200X2100	00	2100
D2	1000X2100	00	2100
D3	800X2100	00	2100
D4	750X2100	00	2100
W1	1400X1200	900	2100
W2	1000X1000	1100	2100
V1	600X600	1500	2100
FD1	1200X2100	00	2100
FD2	750X2100	00	2100

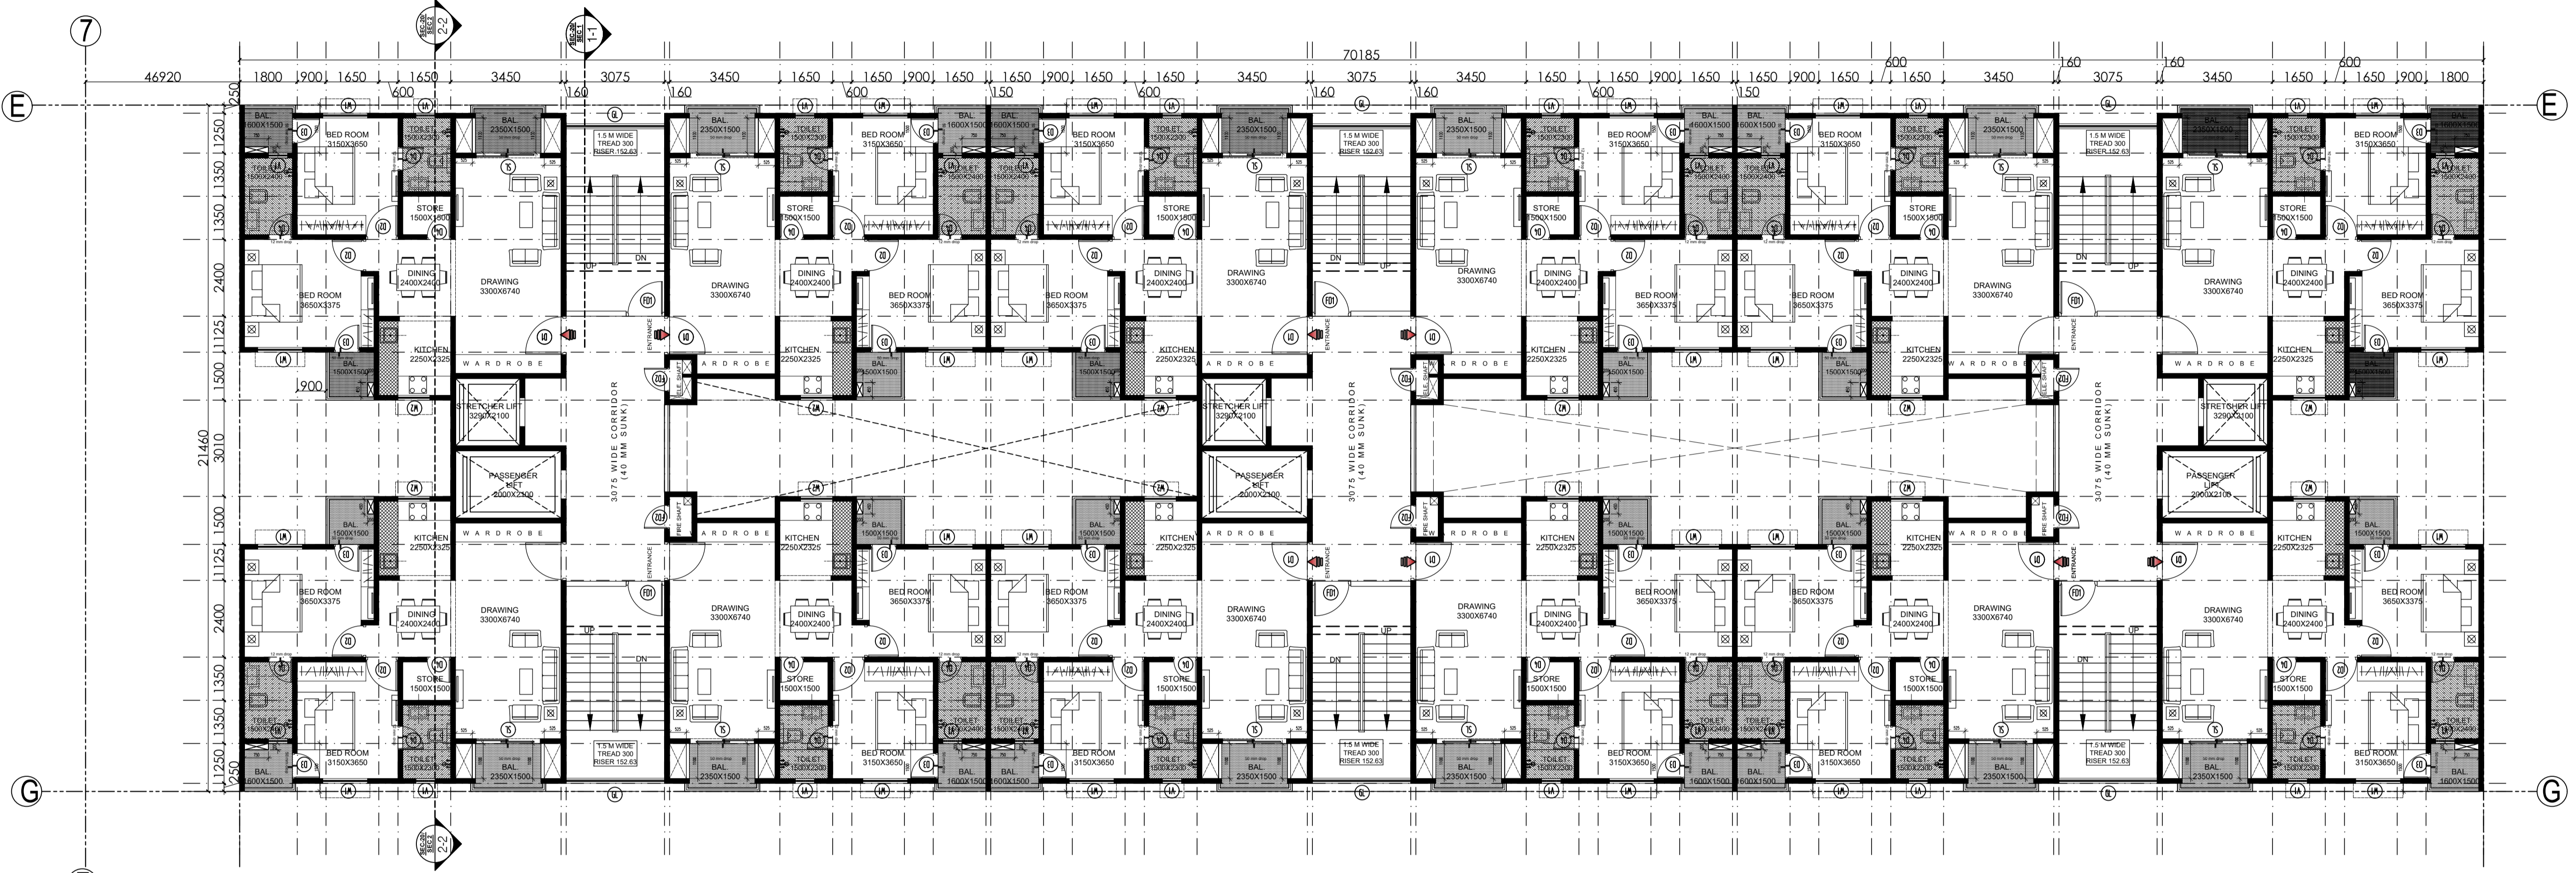

**TYPICAL FLOOR PLAN 2ND TO 13TH (TOWER E2)
MIRROR TYPICAL FLOOR PLAN 2ND TO 12TH (TOWER E1)**

DATE	REV. NO.	DESCRIPTION
		KEY PLAN

STRUCTURE CONSULTANT :

MEP CONSULTANT :


LANDSCAPE CONSULTANT :

ARCHITECT :
architect's avenue
D-2/122, Sambhav Tower, Vibhuti Khand,
Gomti Nagar, Lucknow, U.P.


PROJECT TITLE :
**AFFORDABLE HOUSING, SECTOR-20,
VRINDAVAN YOJNA, LUCKNOW**

DRAWING TITLE :
TOWER E1 & E2
TYPICAL FLOOR PLAN


CHECKED BY : _____	A1 R0
DRAWN BY : _____	
SCALE : N.T.S.	
DATE : 25.04.2017	
DRAWING NO : 016045-A-RB-E1-E2-PL-102	

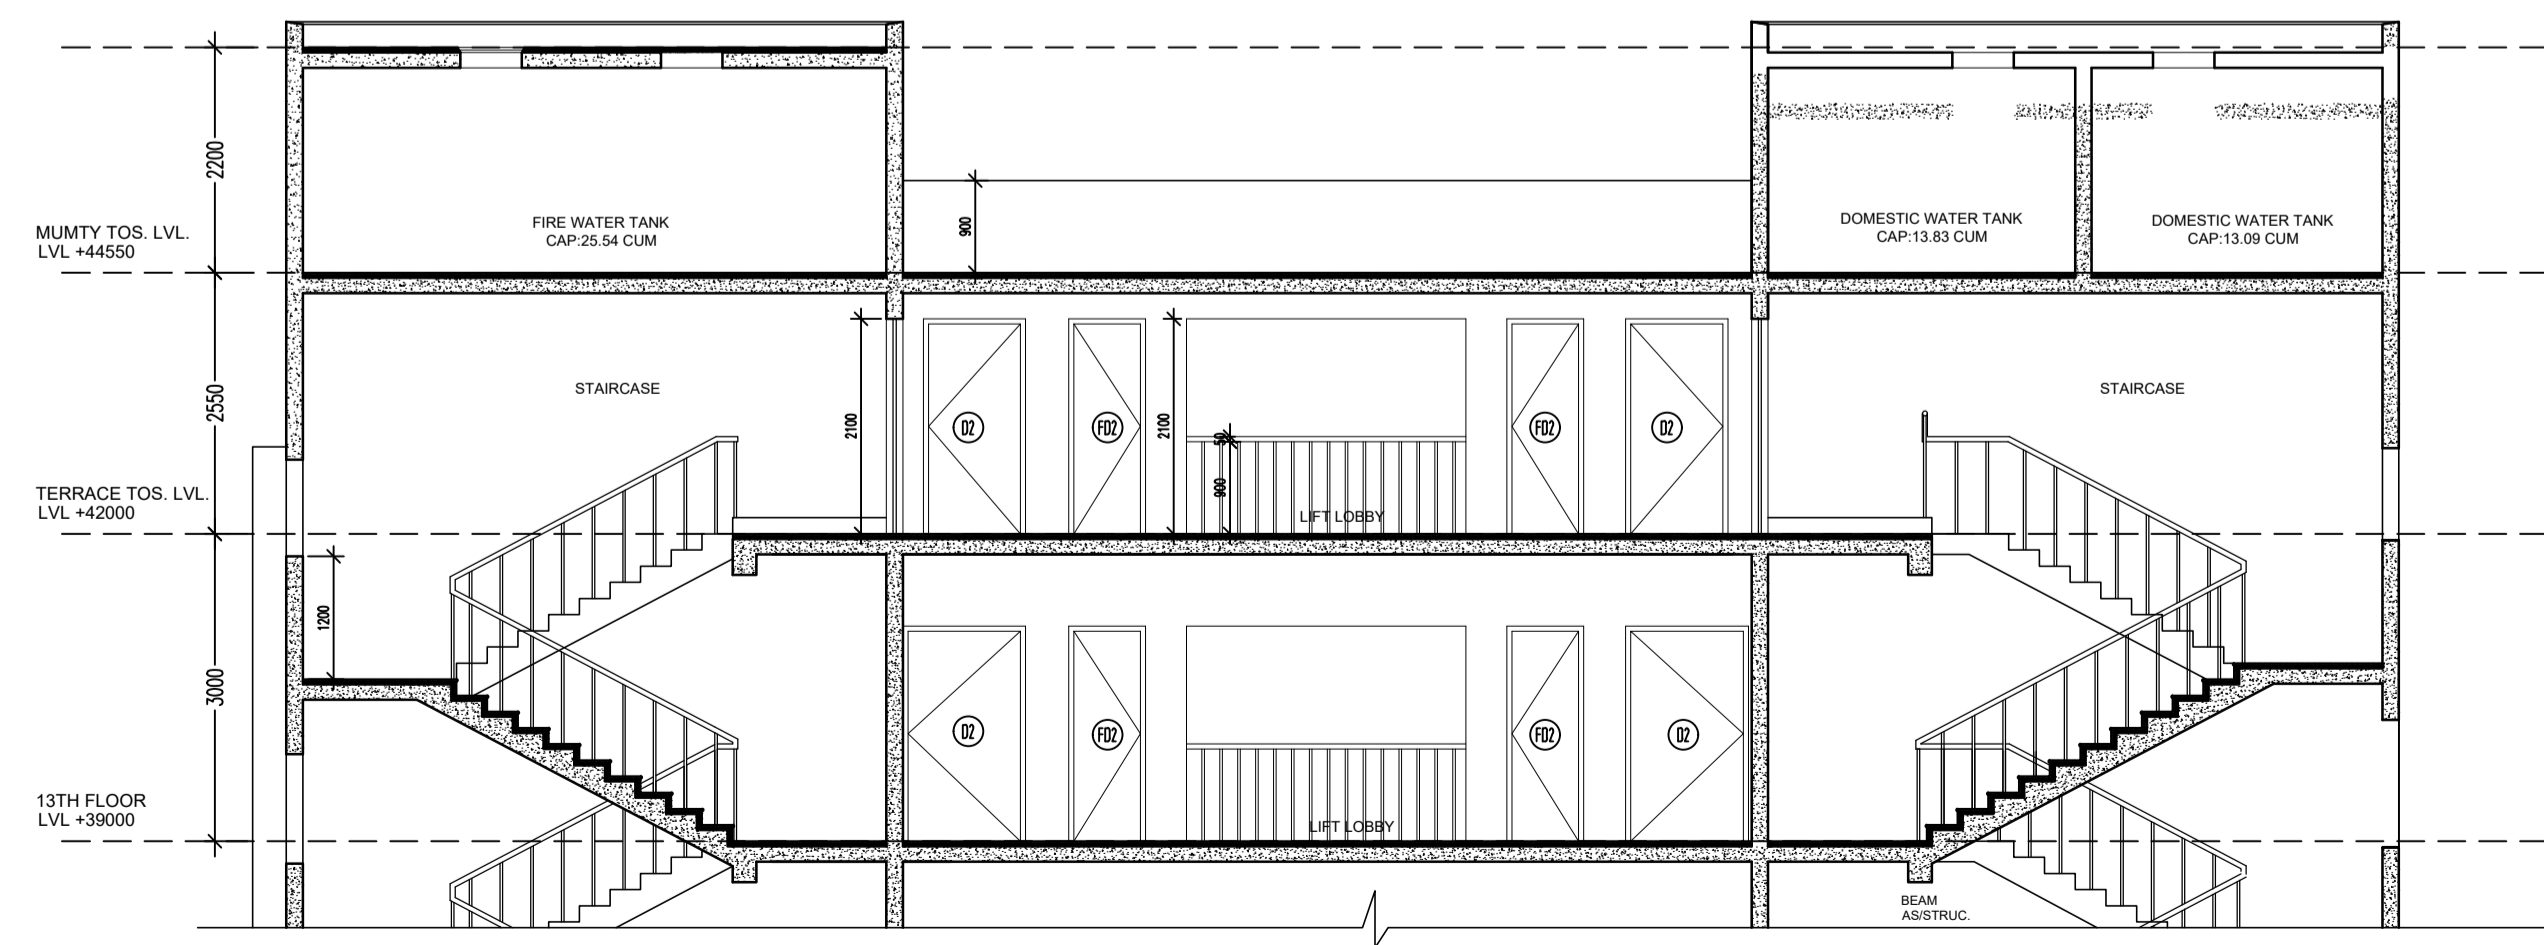

**SECTION-AA
(TOWER E1 & E2)**

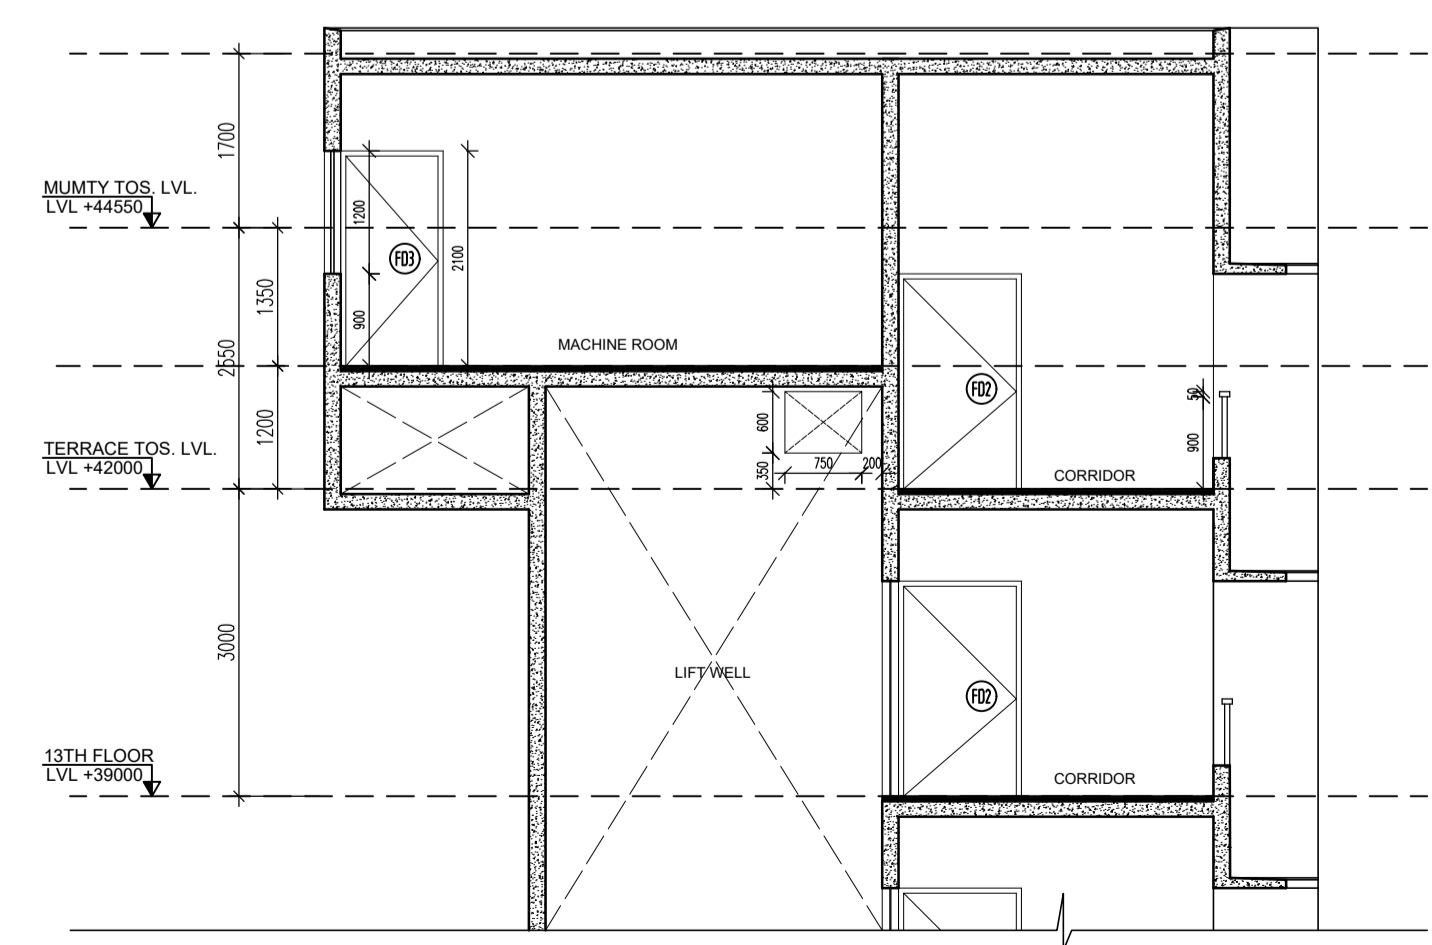

**SECTION-BB
(TOWER E1 & E2)**

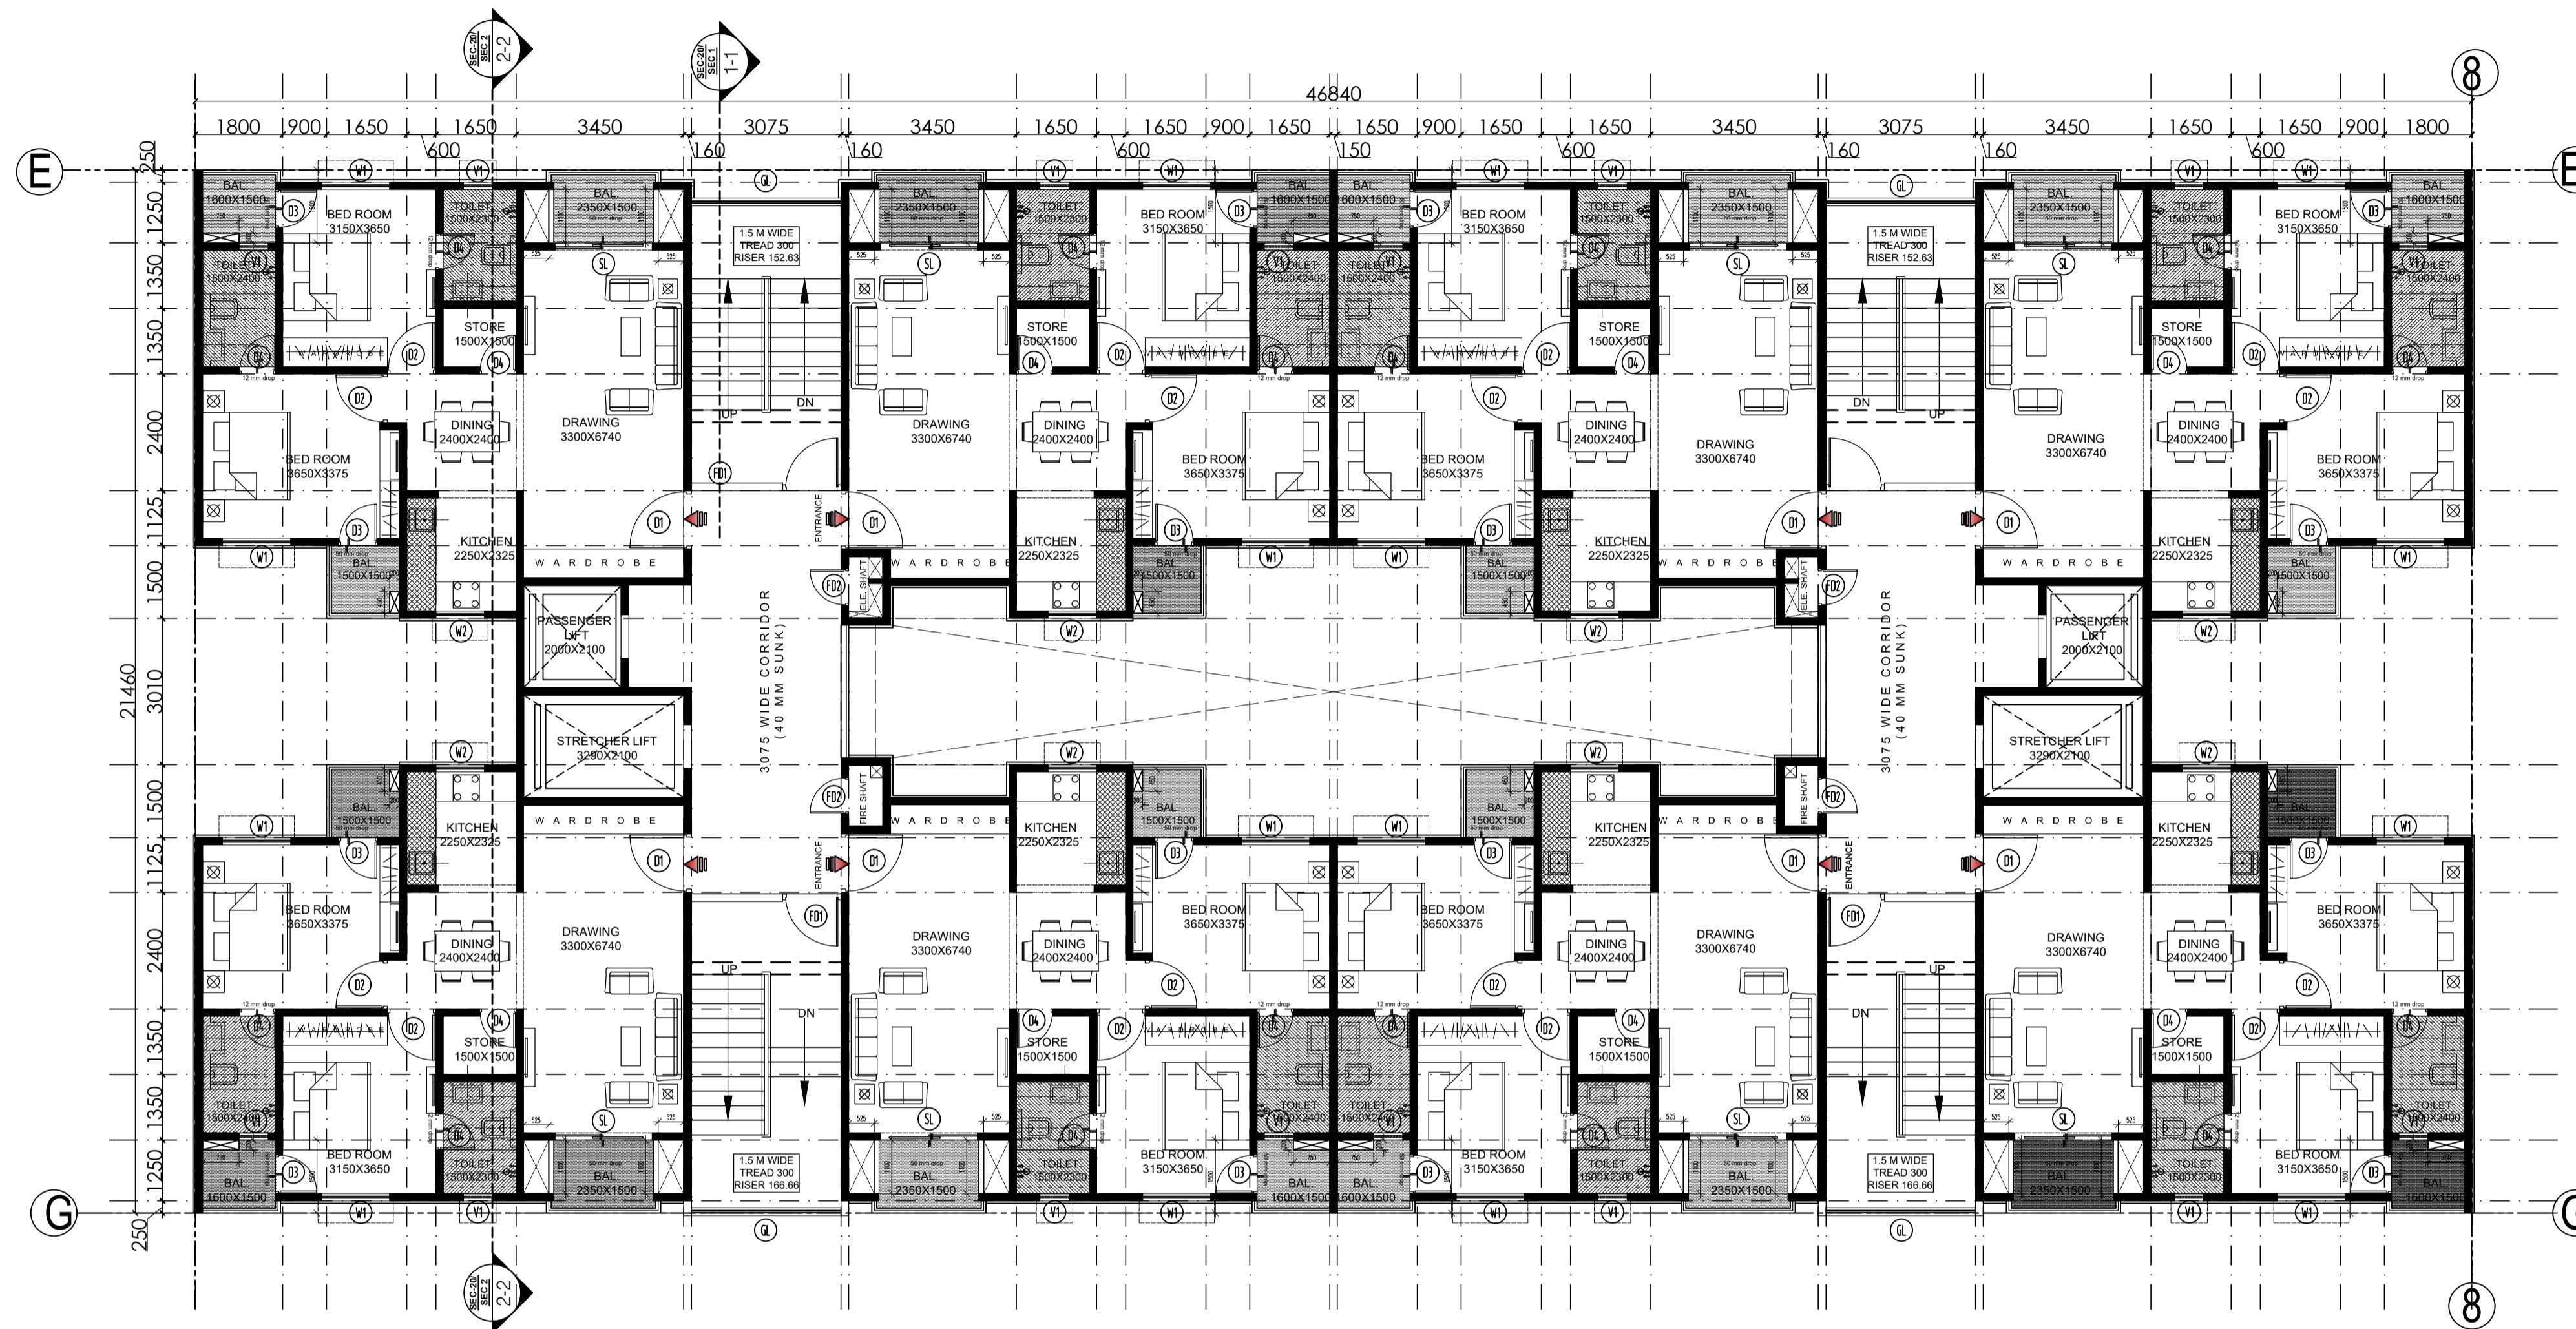

**FIRST FLOOR PLAN (TOWER D2)
SIMILAR FIRST FLOOR PLAN (TOWER D3)
MIRROR FIRST FLOOR PLAN (TOWER D1 & D4)**

- NOTES:**
1. ALL DESIGN DRAWINGS AND SAMPLES ARE PROPERTY OF ARCHITECT.
 2. ALL INFORMATION CONTAINED HERE IN IS FOR DESIGN PURPOSES ONLY.
 3. ALL DIMENSIONS ARE TO BE READ AND NOT MEASURED FROM THE DRAWING.
 4. ALL DIMENSIONS ARE TO BE VERIFIED & CONFIRMED BY CONTRACTOR ON SITE PRIOR TO COMMENCEMENT OF WORK. ANY DISCREPANCIES IN MEASUREMENTS AT SITE DURING LAYOUT TO BE NOTIFIED TO THE ARCHITECT IMMEDIATELY.
 5. ALL DISCREPANCIES ARE TO BE REFERRED TO THE ARCHITECT FOR CLARIFICATION PRIOR TO EXECUTION.
 6. NO STRUCTURAL CHANGES TO BE CARRIED OUT WITHOUT PRIOR CONSENT FROM STRUCTURAL CONSULTANT & STATUTORY AUTHORITIES.
 7. THIS DRAWING SHOULD BE READ IN CONJUNCTION WITH ALL RELEVANT STRUCTURAL, ARCHITECTURAL SERVICES & LANDSCAPE DWGS.
 8. FURNITURE/ FIXTURES SHOWN ARE INDICATIVE ONLY. PLEASE REFER RESPECTIVE DETAIL DRAWINGS & SCHEDULES.
 9. FOR DETAILS REFER RELEVANT LARGE SCALE DETAIL DRAWINGS AS INDICATED.

LEGEND - SLAB SUNK

1.		50 mm SUNK (BALCONY)
2.		150 mm LOCAL SUNK (KITCHEN)
3.		300 mm SUNK (TOILET)
4.		450 mm SUNK (IWC)

DOOR WINDOW SCHEDULE

TYPE	SIZE	SILL	LINTEL
S/L	2000X2100	00	2100
D1	1200X2100	00	2100
D2	1000X2100	00	2100
D3	800X2100	00	2100
D4	750X2100	00	2100
W1	1400X1200	900	2100
W2	1000X1000	1100	2100
V1	600X600	1500	2100
FD1	1200X2100	00	2100
FD2	750X2100	00	2100

DATE	REV. NO.	DESCRIPTION
		KEY PLAN

STRUCTURE CONSULTANT :

MEP CONSULTANT :


LANDSCAPE CONSULTANT :

ARCHITECT :
architect's avenue
D-2/122, Sambhav Tower, Vibhuti Khand,
Gomti Nagar, Lucknow, U.P.


PROJECT TITLE :
**AFFORDABLE HOUSING, SECTOR-20,
VRINDAVAN YOJNA, LUCKNOW**

DRAWING TITLE :
TOWER D1, D2, D3 & D4
FIRST FLOOR PLAN

CHECKED BY : _____	A1 R0	REVISION
DRAWN BY : _____		
SCALE : N.T.S.		
DATE : 25.04.2017		
DRAWING NO : O16045-A-RB-D1-D2-D3-D4-PL-102		

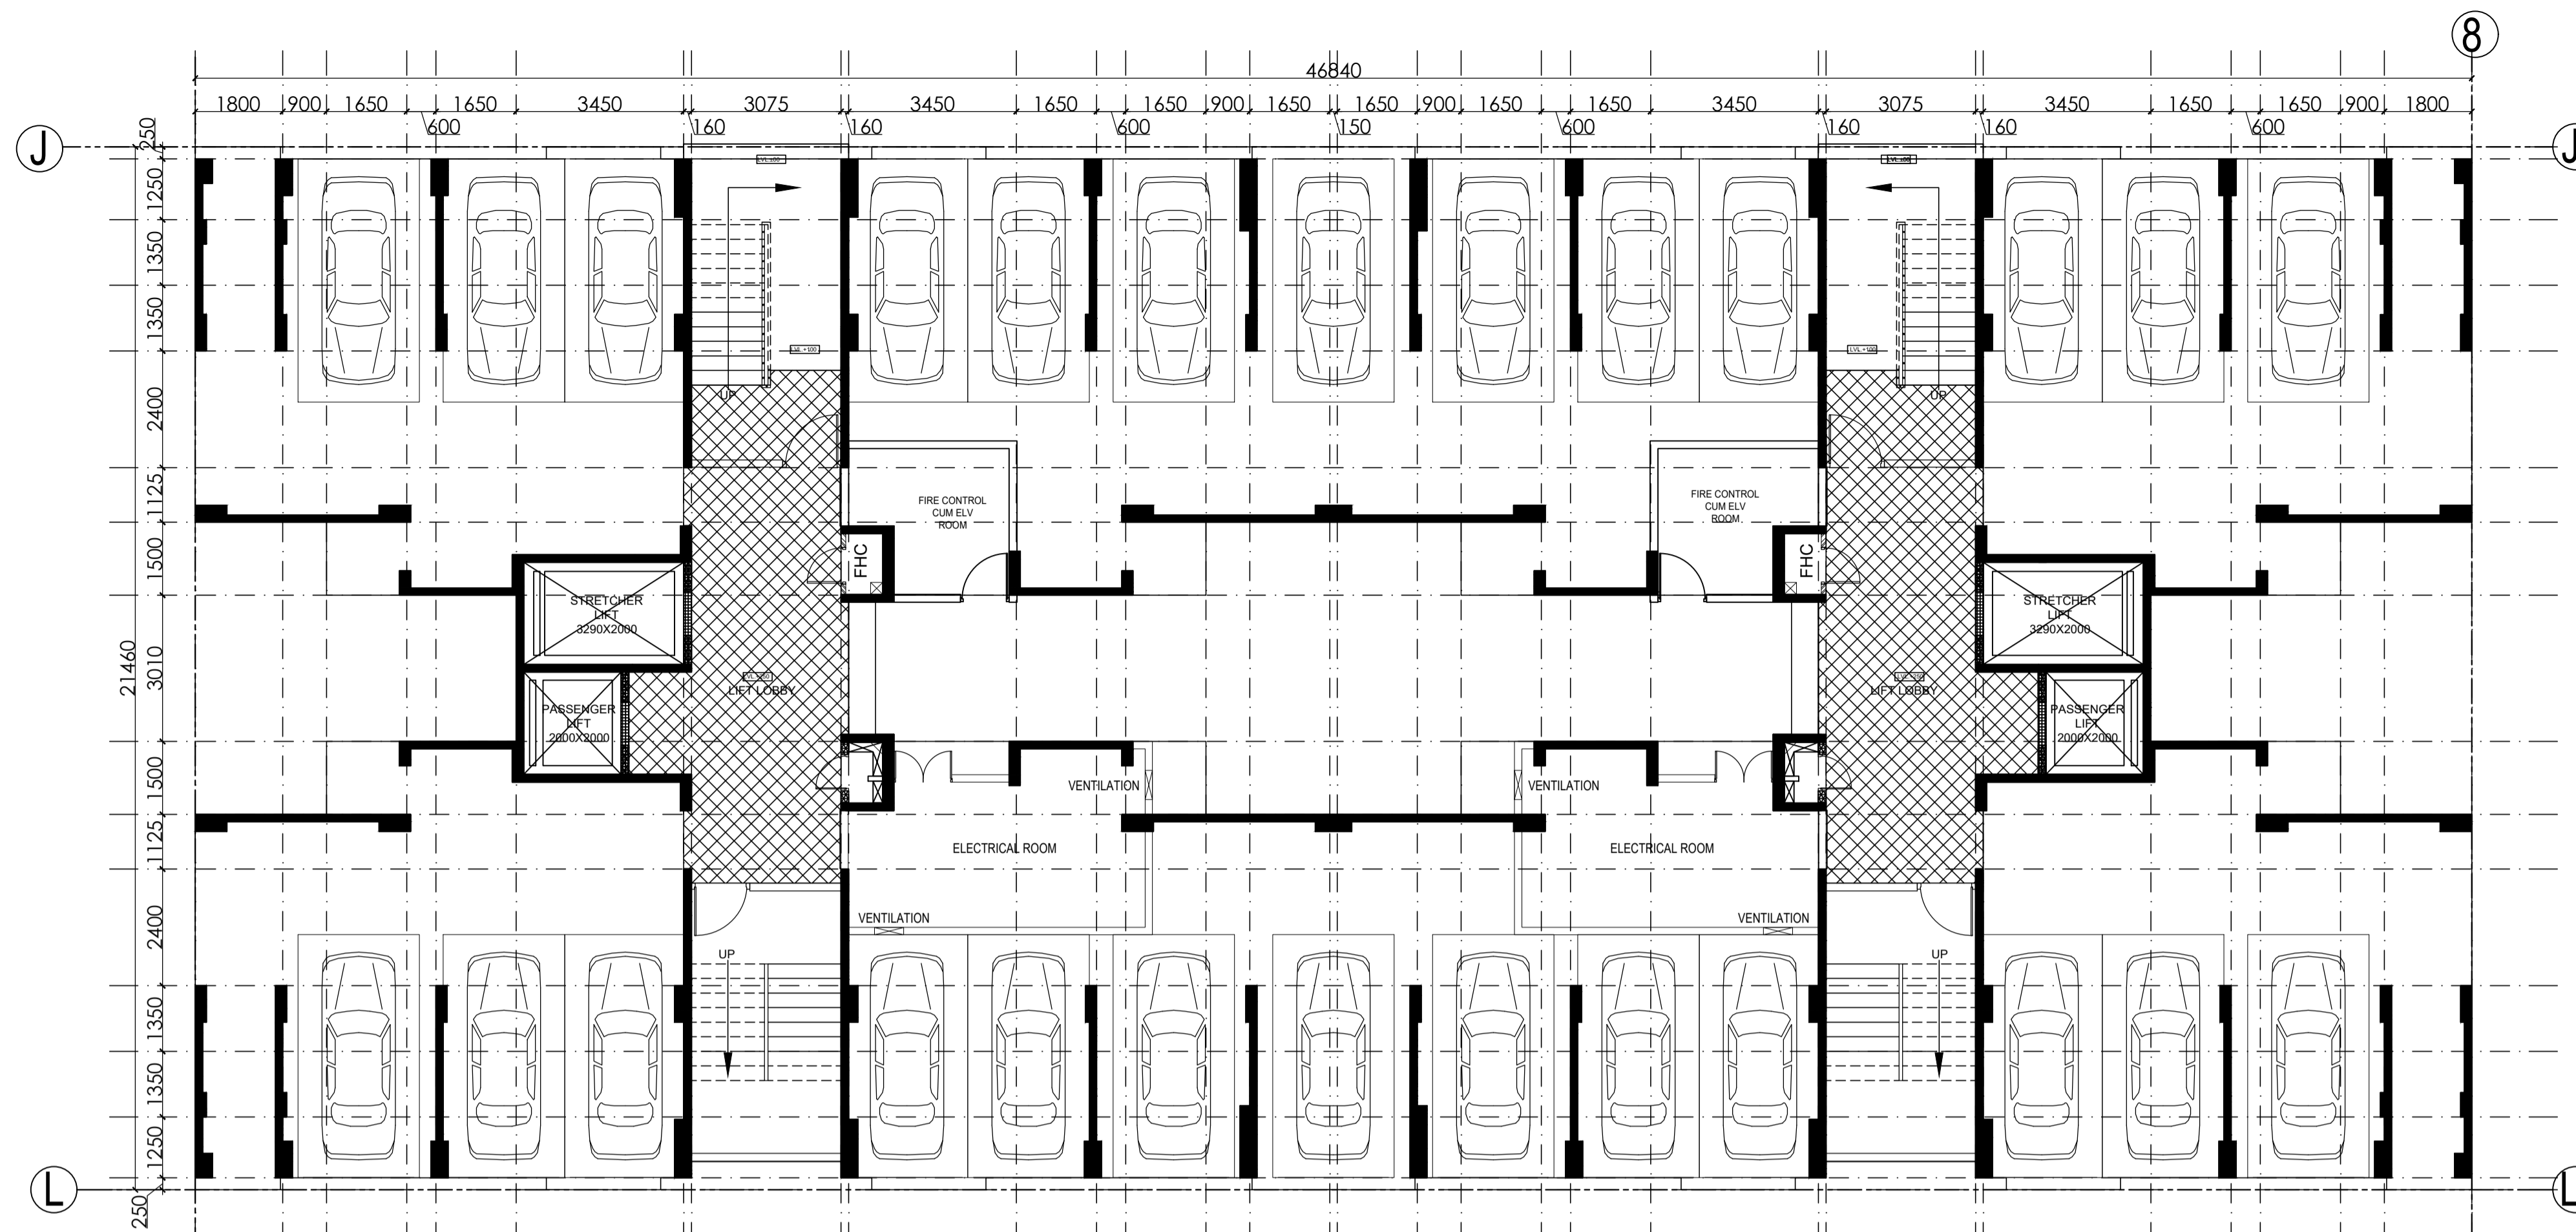

STILT PLAN (TOWER D1)

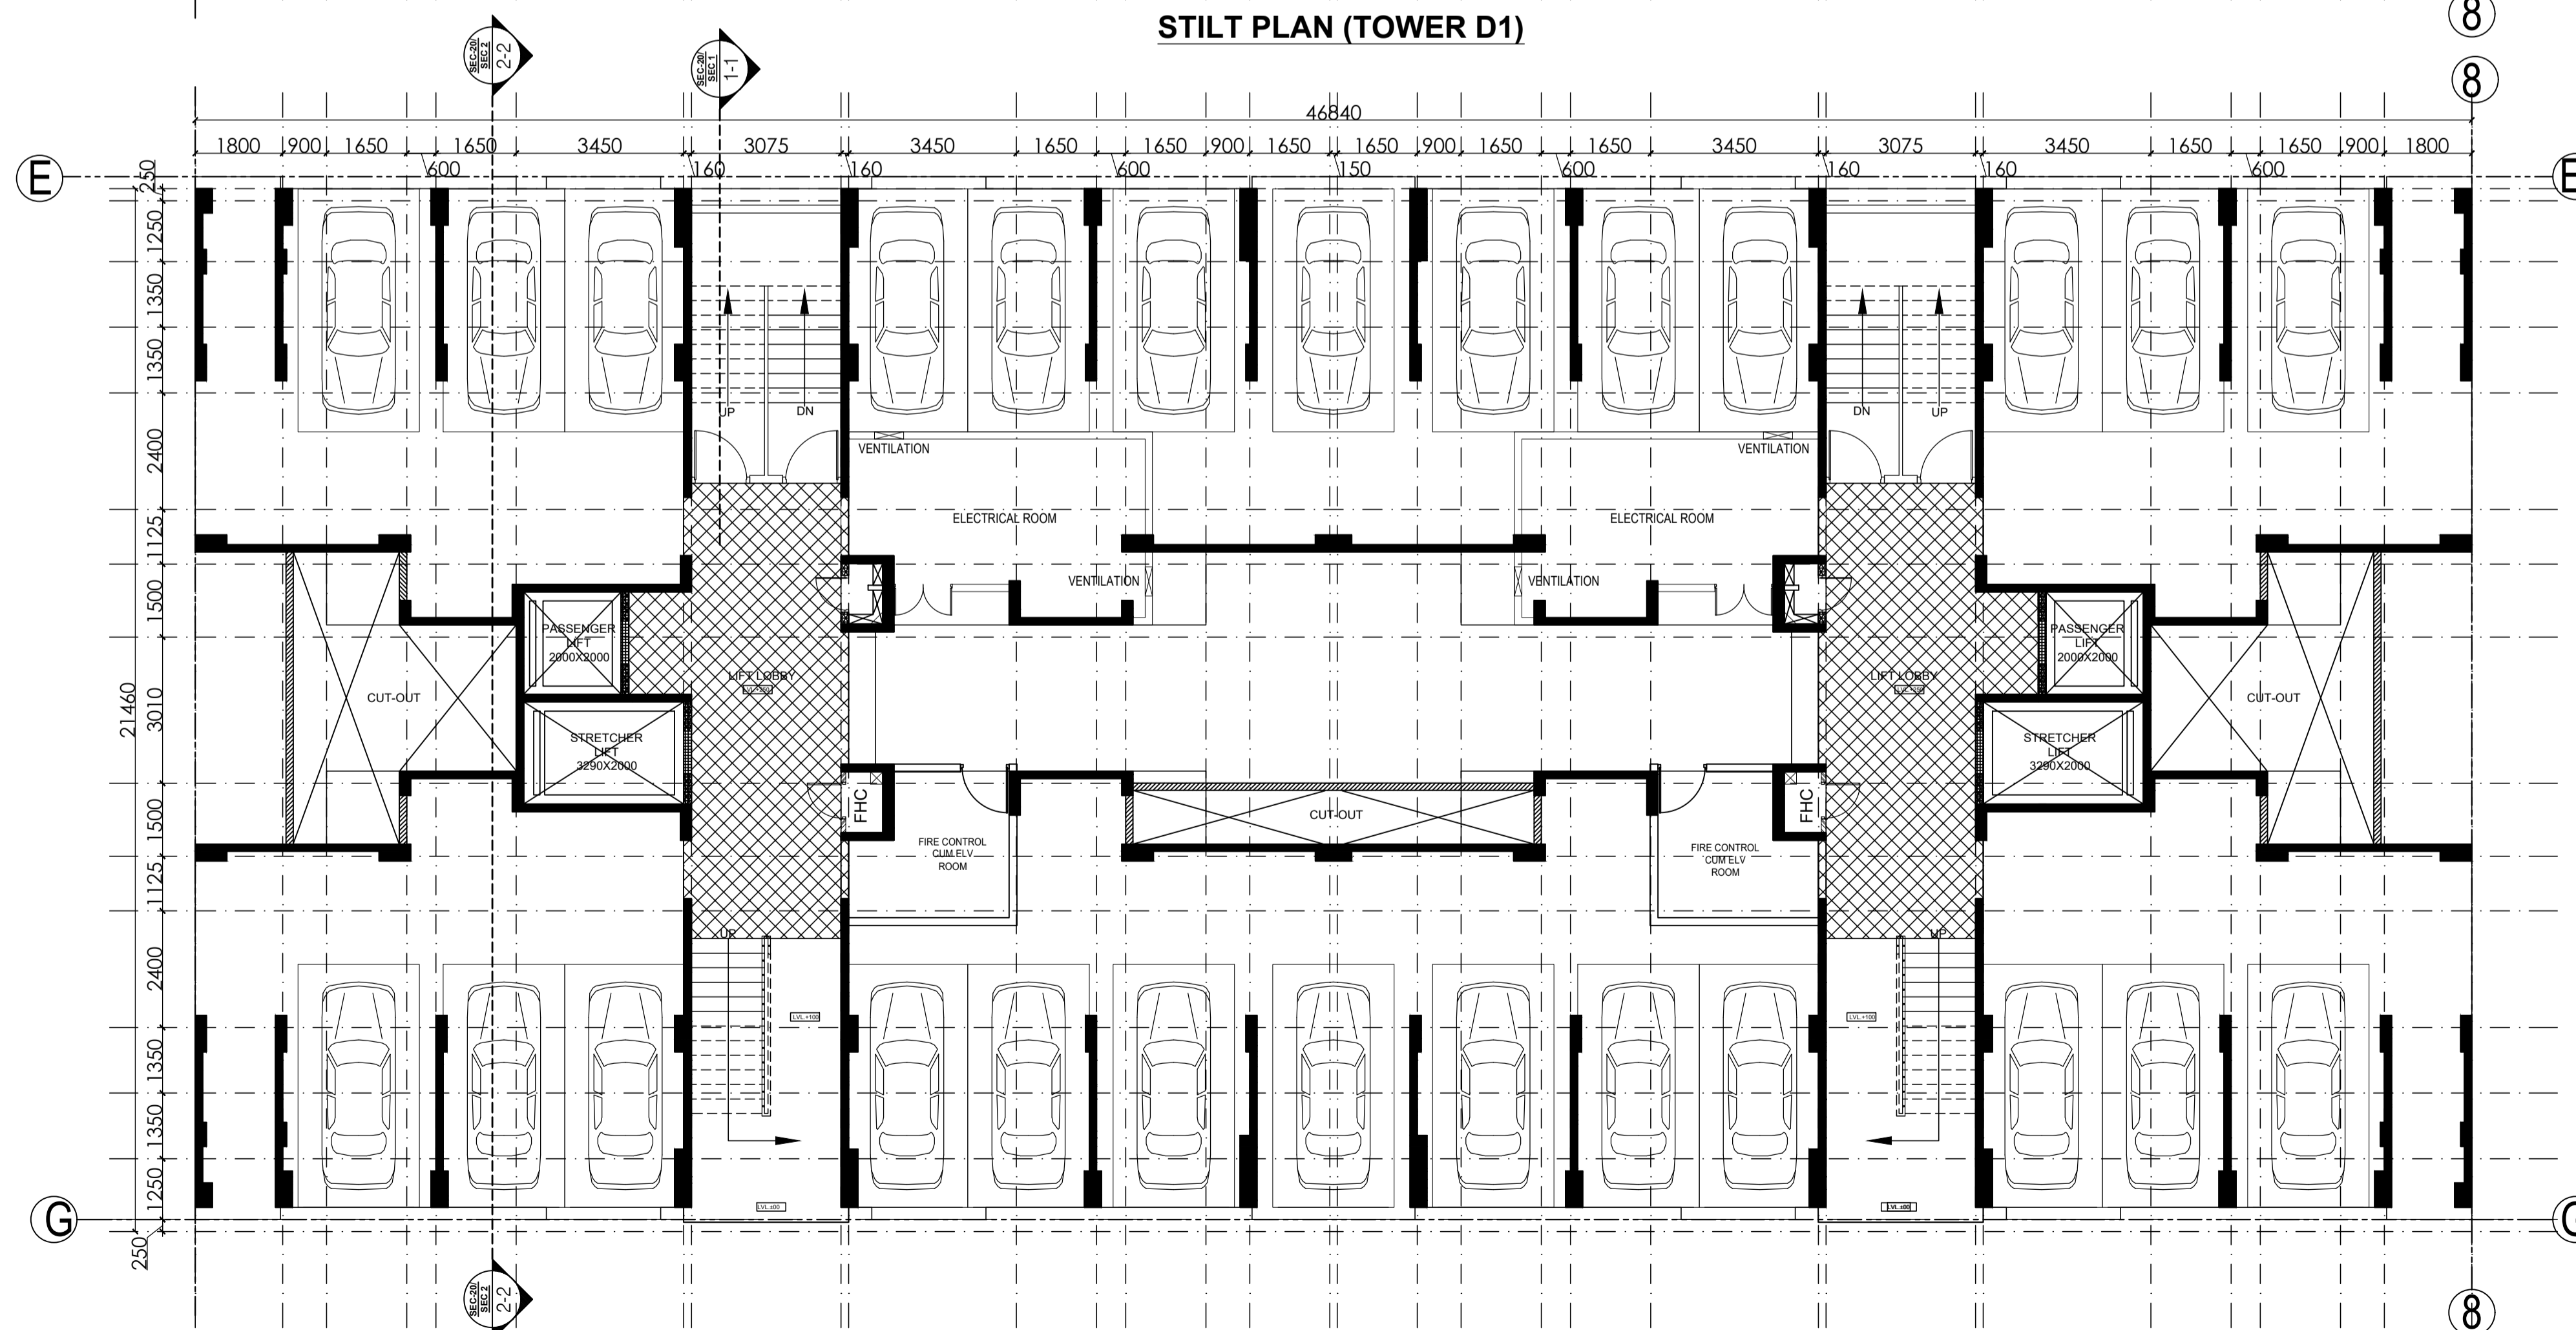

**STILT PLAN (TOWER D2)
SIMILAR (TOWER D3)
MIRROR (TOWER D4)**

- NOTES:**
1. ALL DESIGN DRAWINGS AND SAMPLES ARE PROPERTY OF ARCHITECT.
 2. ALL INFORMATION CONTAINED HERE IN IS FOR DESIGN PURPOSES ONLY.
 3. ALL DIMENSIONS ARE TO BE READ AND NOT MEASURED FROM THE DRAWING.
 4. ALL DIMENSIONS ARE TO BE VERIFIED & CONFIRMED BY CONTRACTOR ON SITE PRIOR TO COMMENCEMENT OF WORK. ANY DISCREPANCIES IN MEASUREMENTS AT SITE DURING LAYOUT TO BE NOTIFIED TO THE ARCHITECT IMMEDIATELY.
 5. ALL DISCREPANCIES ARE TO BE REFERRED TO THE ARCHITECT FOR CLARIFICATION PRIOR TO EXECUTION.
 6. NO STRUCTURAL CHANGES TO BE CARRIED OUT WITHOUT PRIOR CONSENT FROM STRUCTURAL CONSULTANT & STATUTORY AUTHORITIES.
 7. THIS DRAWING SHOULD BE READ IN CONJUNCTION WITH ALL RELEVANT STRUCTURAL, ARCHITECTURAL SERVICES & LANDSCAPE DWGS.
 8. FURNITURE/ FIXTURES SHOWN ARE INDICATIVE ONLY. PLEASE REFER RESPECTIVE DETAIL DRAWINGS & SCHEDULES.
 9. FOR DETAILS REFER RELEVANT LARGE SCALE DETAIL DRAWINGS AS INDICATED.

LEGEND - SLAB SUNK

1. 50 mm SUNK (BALCONY)
2. 150 mm LOCAL SUNK (KITCHEN)
3. 300 mm SUNK (TOILET)
4. 450 mm SUNK (IWC)

DOOR WINDOW SCHEDULE

TYPE	SIZE	SILL	LINTEL
S/L	2000X2100	00	2100
D1	1200X2100	00	2100
D2	1000X2100	00	2100
D3	800X2100	00	2100
D4	750X2100	00	2100
W1	1400X1200	900	2100
W2	1000X1000	1100	2100
V1	600X600	1500	2100
FD1	1200X2100	00	2100
FD2	750X2100	00	2100

DATE	REV. NO.	DESCRIPTION
KEY PLAN		

STRUCTURE CONSULTANT :

MEP CONSULTANT :

LANDSCAPE CONSULTANT :


ARCHITECT :
architect's avenue
 D-2/122,Sambhav Tower,Vibhuti Khand,
 Gomti Nagar,Lucknow,U.P.

PROJECT TITLE :
**AFFORDABLE HOUSING, SECTOR-20,
 VRINDAVAN YOJNA, LUCKNOW**

DRAWING TITLE :
**TOWER D1, D2, D3 & D4
 STILT FLOOR PLAN**

CHECKED BY : _____	A1 R0	REVISION
DRAWN BY : _____		
SCALE : N.T.S.		
DATE : 25.04.2017		
DRAWING NO : O16045-A-RB-D1-D2-D3-D4-PL-101		

- NOTES:
1. ALL DESIGN DRAWINGS AND SAMPLES ARE PROPERTY OF ARCHITECT.
 2. ALL INFORMATION CONTAINED HERE IN IS FOR DESIGN PURPOSES ONLY.
 3. ALL DIMENSIONS ARE TO BE READ AND NOT MEASURED FROM THE DRAWING.
 4. ALL DIMENSIONS ARE TO BE VERIFIED & CONFIRMED BY CONTRACTOR ON SITE PRIOR TO COMMENCEMENT OF WORK. ANY DISCREPANCIES IN MEASUREMENTS AT SITE DURING LAYOUT TO BE NOTIFIED TO THE ARCHITECT IMMEDIATELY.
 5. ALL DISCREPANCIES ARE TO BE REFERRED TO THE ARCHITECT FOR CLARIFICATION PRIOR TO EXECUTION.
 6. NO STRUCTURAL CHANGES TO BE CARRIED OUT WITHOUT PRIOR CONSENT FROM STRUCTURAL CONSULTANT & STATUTORY AUTHORITIES.
 7. THIS DRAWING SHOULD BE READ IN CONJUNCTION WITH ALL RELEVANT STRUCTURAL, ARCHITECTURAL SERVICES & LANDSCAPE DWGS.
 8. FURNITURE/ FIXTURES SHOWN ARE INDICATIVE ONLY. PLEASE REFER RESPECTIVE DETAIL DRAWINGS & SCHEDULES.
 9. FOR DETAILS REFER RELEVANT LARGE SCALE DETAIL DRAWINGS AS INDICATED.

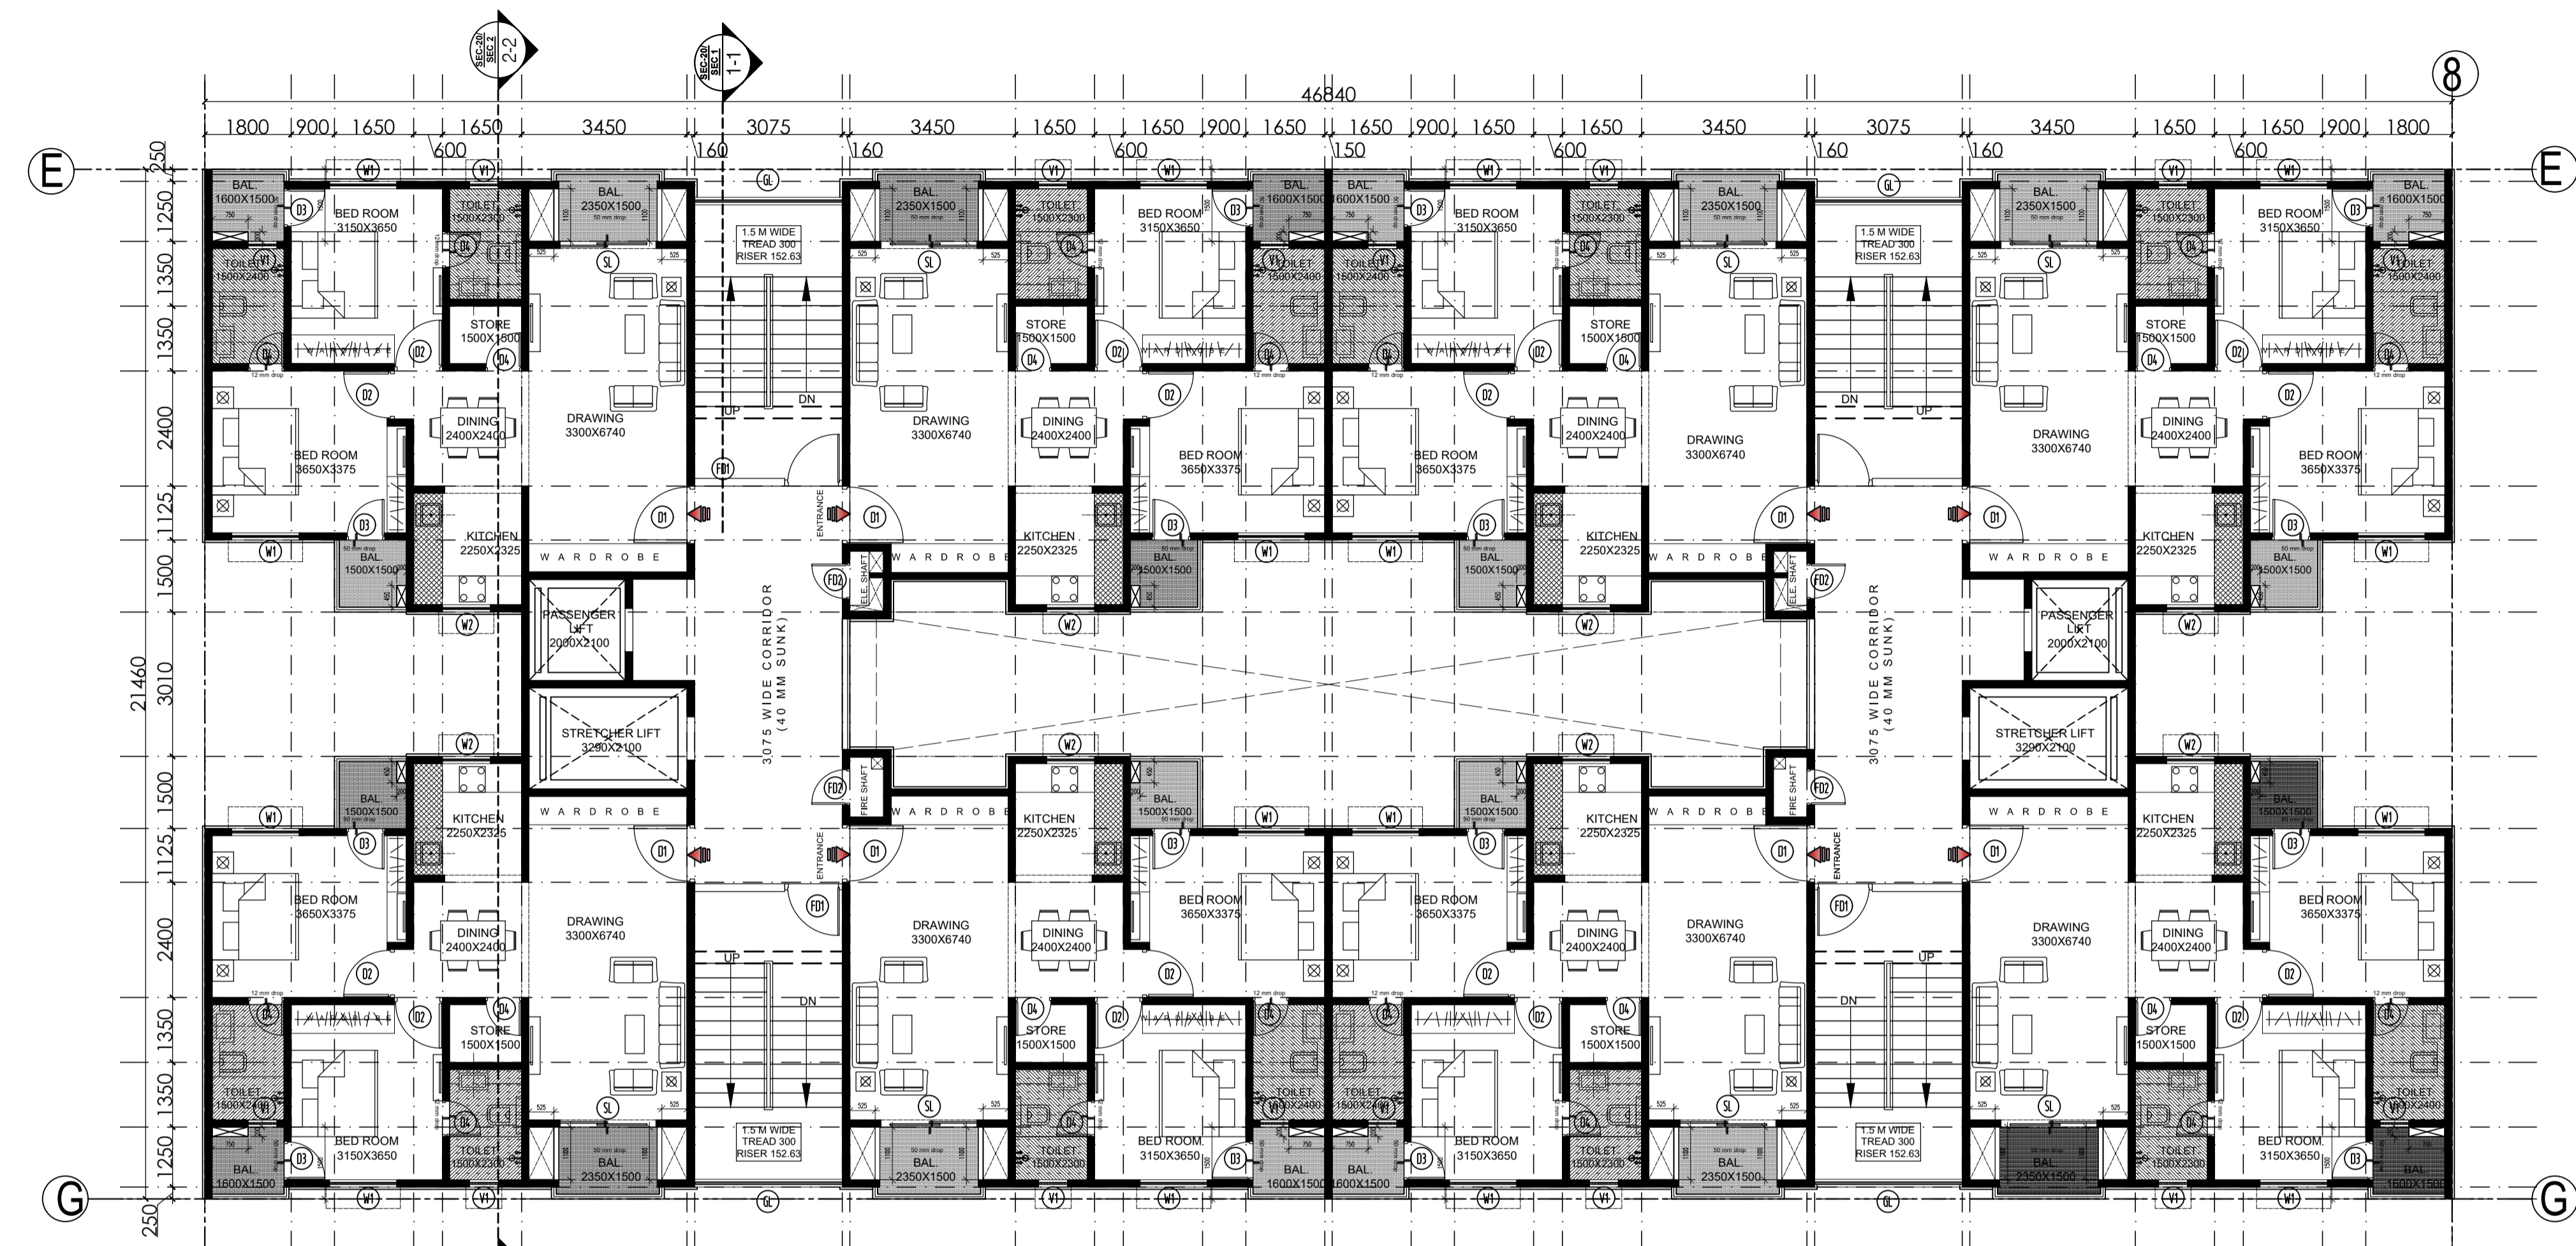

TYPICAL FLOOR PLAN 2ND TO 13TH (TOWER D2)
SIMILAR TYPICAL FLOOR PLAN 2ND TO 13TH (TOWER D3)
MIRROR TYPICAL FLOOR PLAN 2ND TO 12TH (TOWER D1)
MIRROR TYPICAL FLOOR PLAN 2ND TO 13TH (TOWER D4)


LEGEND - SLAB SUNK

1.		50 mm SUNK (BALCONY)
2.		150 mm LOCAL SUNK (KITCHEN)
3.		300 mm SUNK (TOILET)
4.		450 mm SUNK (TWC)


DOOR WINDOW SCHEDULE

TYPE	SIZE	SILL	LINTEL
S/L	2000X2100	00	2100
D1	1200X2100	00	2100
D2	1000X2100	00	2100
D3	800X2100	00	2100
D4	750X2100	00	2100
W1	1400X1200	900	2100
W2	1000X1000	1100	2100
V1	600X600	1500	2100
FD1	1200X2100	00	2100
FD2	750X2100	00	2100

DATE	REV. NO.	DESCRIPTION
		KEY PLAN

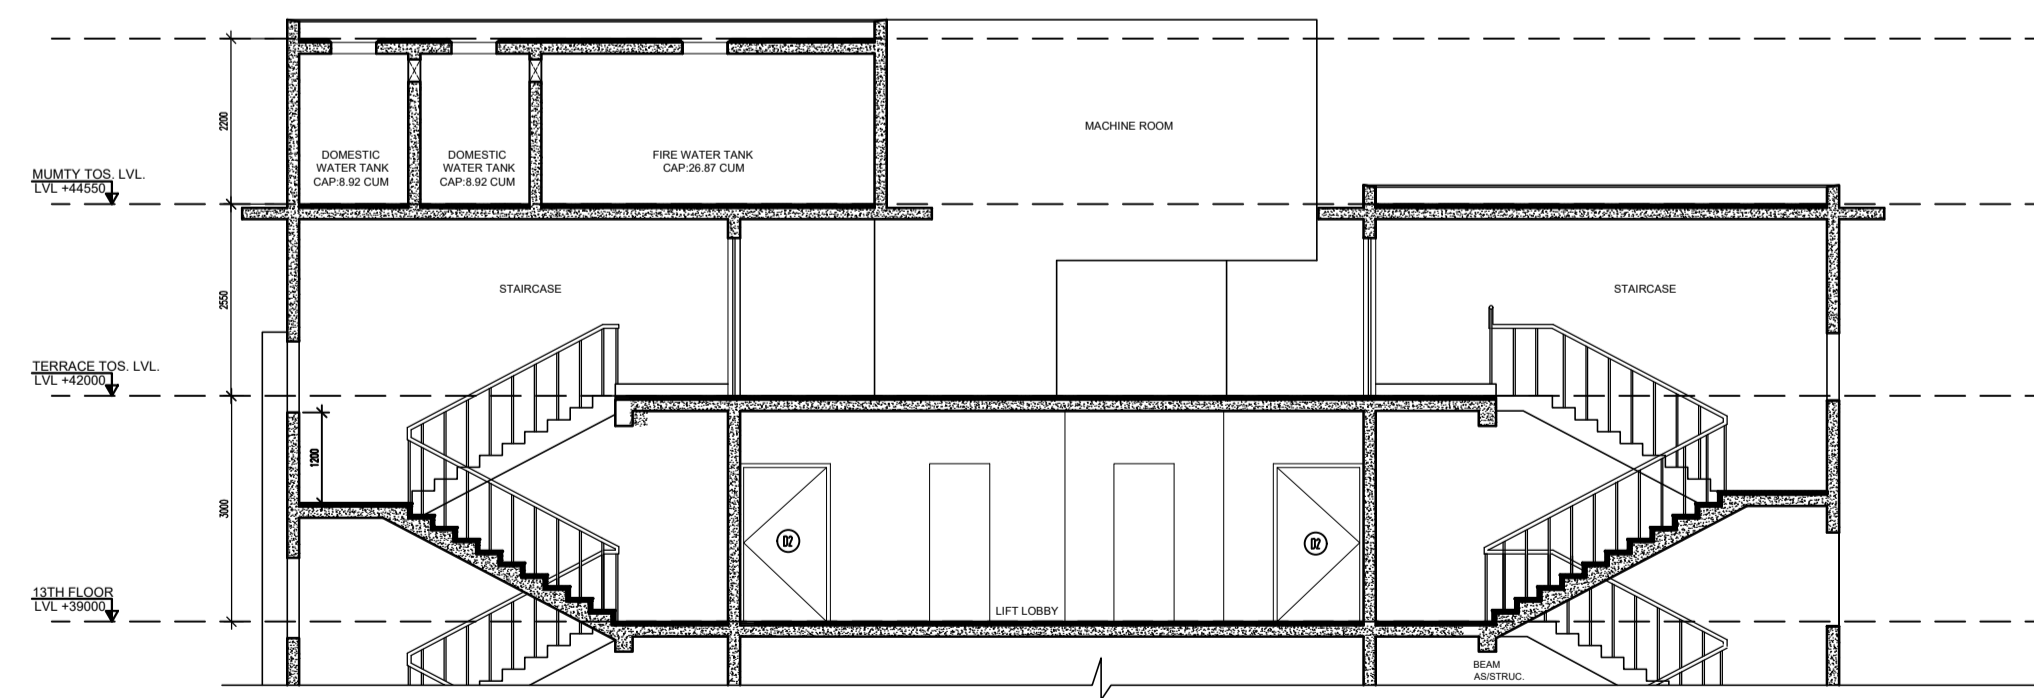

SECTION-AA
(TOWER D1, D2, D3, & D4)

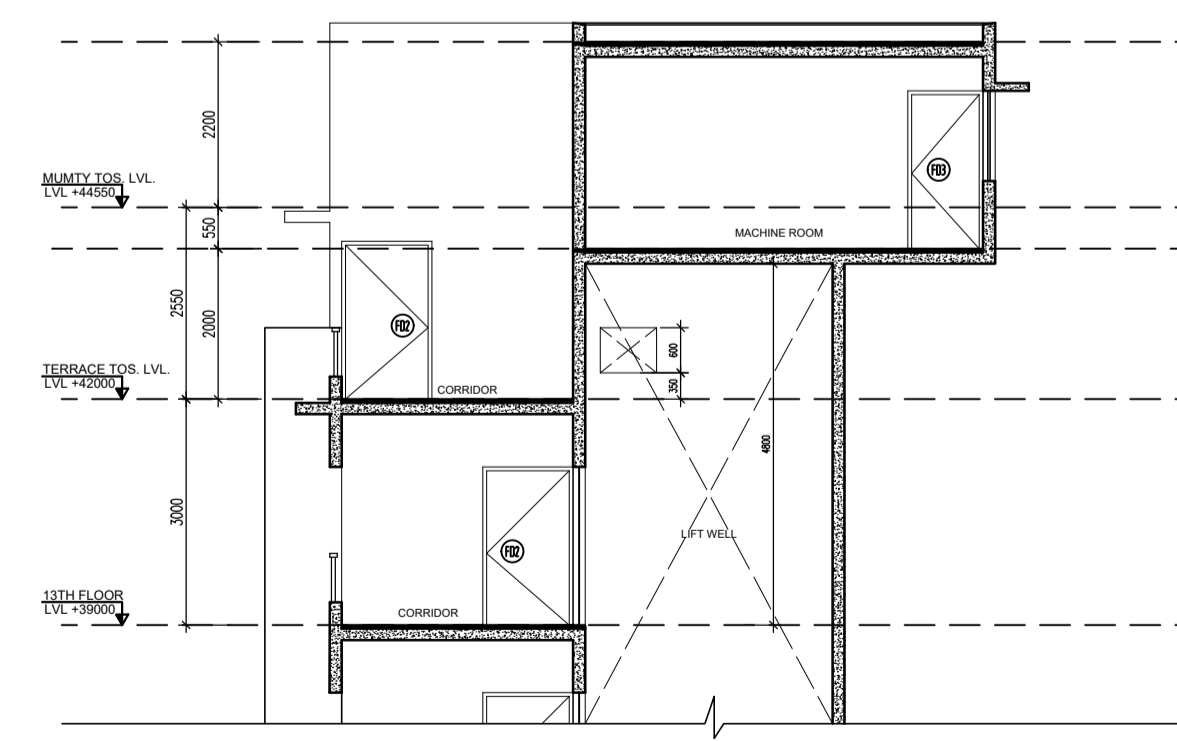

SECTION-BB
(TOWER D1, D2, D3, & D4)

STRUCTURE CONSULTANT :

MEP CONSULTANT :


LANDSCAPE CONSULTANT :

ARCHITECT :
architect's avenue
 D-2/122, Sambhav Tower, Vibhuti Khand,
 Gomti Nagar, Lucknow, U.P.

PROJECT TITLE :
**AFFORDABLE HOUSING, SECTOR-20,
 VRINDAVAN YOJNA, LUCKNOW**

DRAWING TITLE :
TOWER D1, D2, D3 & D4
 AFFORDABLE (BHK+STORE)
 TYPICAL FLOOR PLAN

CHECKED BY : _____	A1 R0	REVISION
DRAWN BY : _____		
SCALE : N.T.S.		
DATE : 25.04.2017		
DRAWING NO : O16045-A-RB-D1-D2-D3-D4-PL-102		

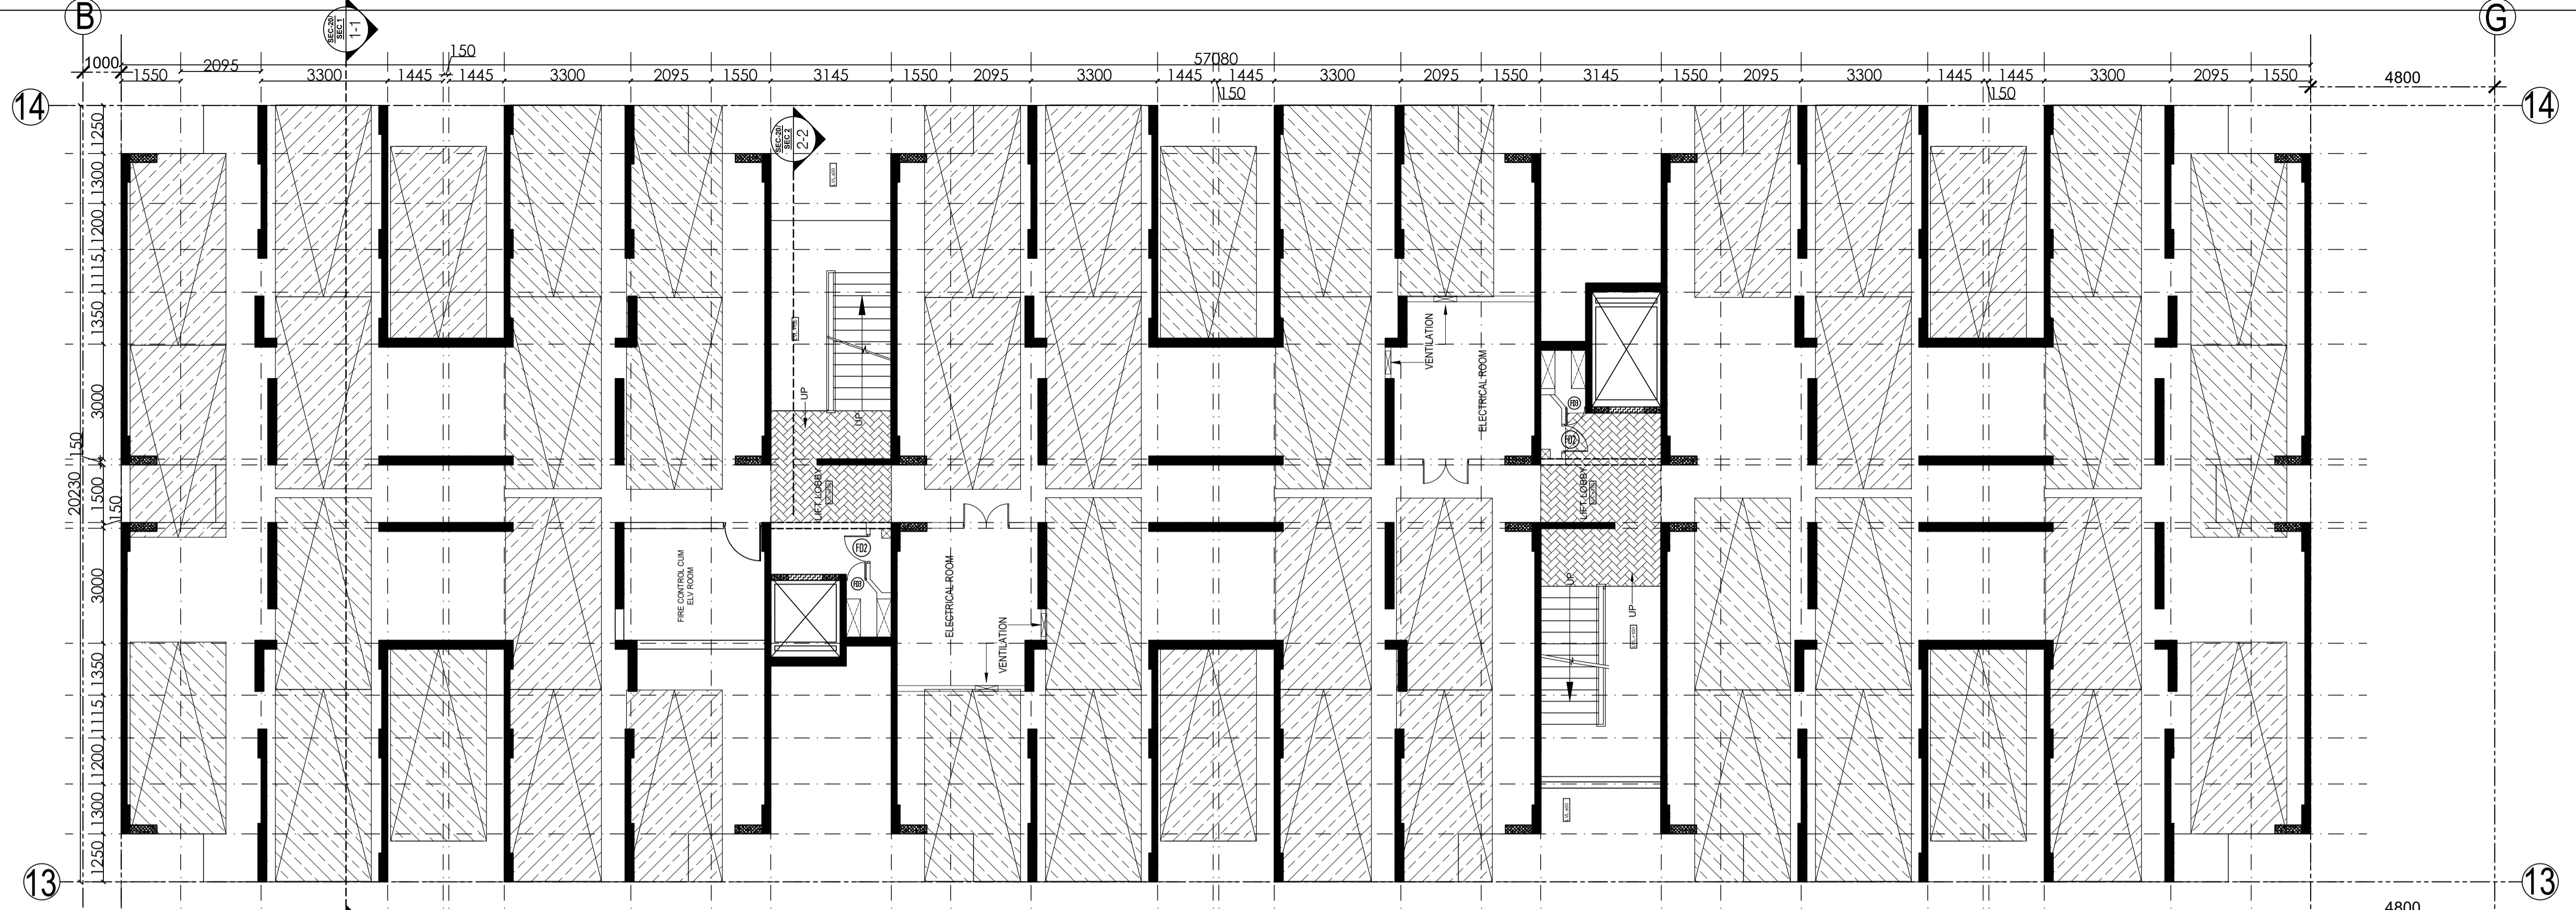

**STILT PLAN (TOWER C1)
SIMILAR TOWER C2 & C3**



**FIRST FLOOR PLAN (TOWER C1)
SIMILAR TOWER C2 & C3**

- NOTES:**
1. ALL DESIGN DRAWINGS AND SAMPLES ARE PROPERTY OF ARCHITECT.
 2. ALL INFORMATION CONTAINED HERE IN IS FOR DESIGN PURPOSES ONLY.
 3. ALL DIMENSIONS ARE TO BE READ AND NOT MEASURED FROM THE DRAWING.
 4. ALL DIMENSIONS ARE TO BE VERIFIED & CONFIRMED BY CONTRACTOR ON SITE PRIOR TO COMMENCEMENT OF WORK. ANY DISCREPANCIES IN MEASUREMENTS AT SITE DURING LAYOUT TO BE NOTIFIED TO THE ARCHITECT IMMEDIATELY.
 5. ALL DISCREPANCIES ARE TO BE REFERRED TO THE ARCHITECT FOR CLARIFICATION PRIOR TO EXECUTION.
 6. NO STRUCTURAL CHANGES TO BE CARRIED OUT WITHOUT PRIOR CONSENT FROM STRUCTURAL CONSULTANT & STATUTORY AUTHORITIES.
 7. THIS DRAWING SHOULD BE READ IN CONJUNCTION WITH ALL RELEVANT STRUCTURAL, ARCHITECTURAL SERVICES & LANDSCAPE DWGS.
 8. FURNITURE/ FIXTURES SHOWN ARE INDICATIVE ONLY. PLEASE REFER RESPECTIVE DETAIL DRAWINGS & SCHEDULES.
 9. FOR DETAILS REFER RELEVANT LARGE SCALE DETAIL DRAWINGS AS INDICATED.

LEGEND - SLAB SUNK

1.		50 mm SUNK (BALCONY)
2.		150 mm LOCAL SUNK (KITCHEN)
3.		200 mm SUNK (TOILET)
4.		450 mm SUNK (TWC)

DOOR WINDOW SCHEDULE

TYPE	SIZE	SILL	LINTEL
D/W1	1445X2100	00	2100
D/W2	1400X2100	00	2100
D1	900X2100	00	2100
D2	750X2100	00	2100
W1	1400X1200	900	2100
W2	1000X1050	1050	2100
V1	600X600	1500	2100
FD1	1200X2100	00	2100
FD2	750X2100	00	2100
FD3	525X1800	00	1800

DATE	REV. NO.	DESCRIPTION

KEY PLAN

STRUCTURE CONSULTANT :

MEP CONSULTANT :

LANDSCAPE CONSULTANT :

ARCHITECT :

architect's avenue
D-2/122, Sambhav Tower, Vibhuti Khand,
Gomti Nagar, Lucknow, U.P.


PROJECT TITLE :

**AFFORDABLE HOUSING, SECTOR-20,
VRINDAVAN YOJNA, LUCKNOW**

DRAWING TITLE :

**TOWER C1, C2 & C3 (RHS)
STILT & 1ST. FLOOR PLAN**

CHECKED BY :	REVISION
DRAWN BY :	A1 R0
SCALE : 1:100	
DATE : 25.04.2017	
DRAWING NO : O16045-A-RB-C1-C2-C3-PL-101	

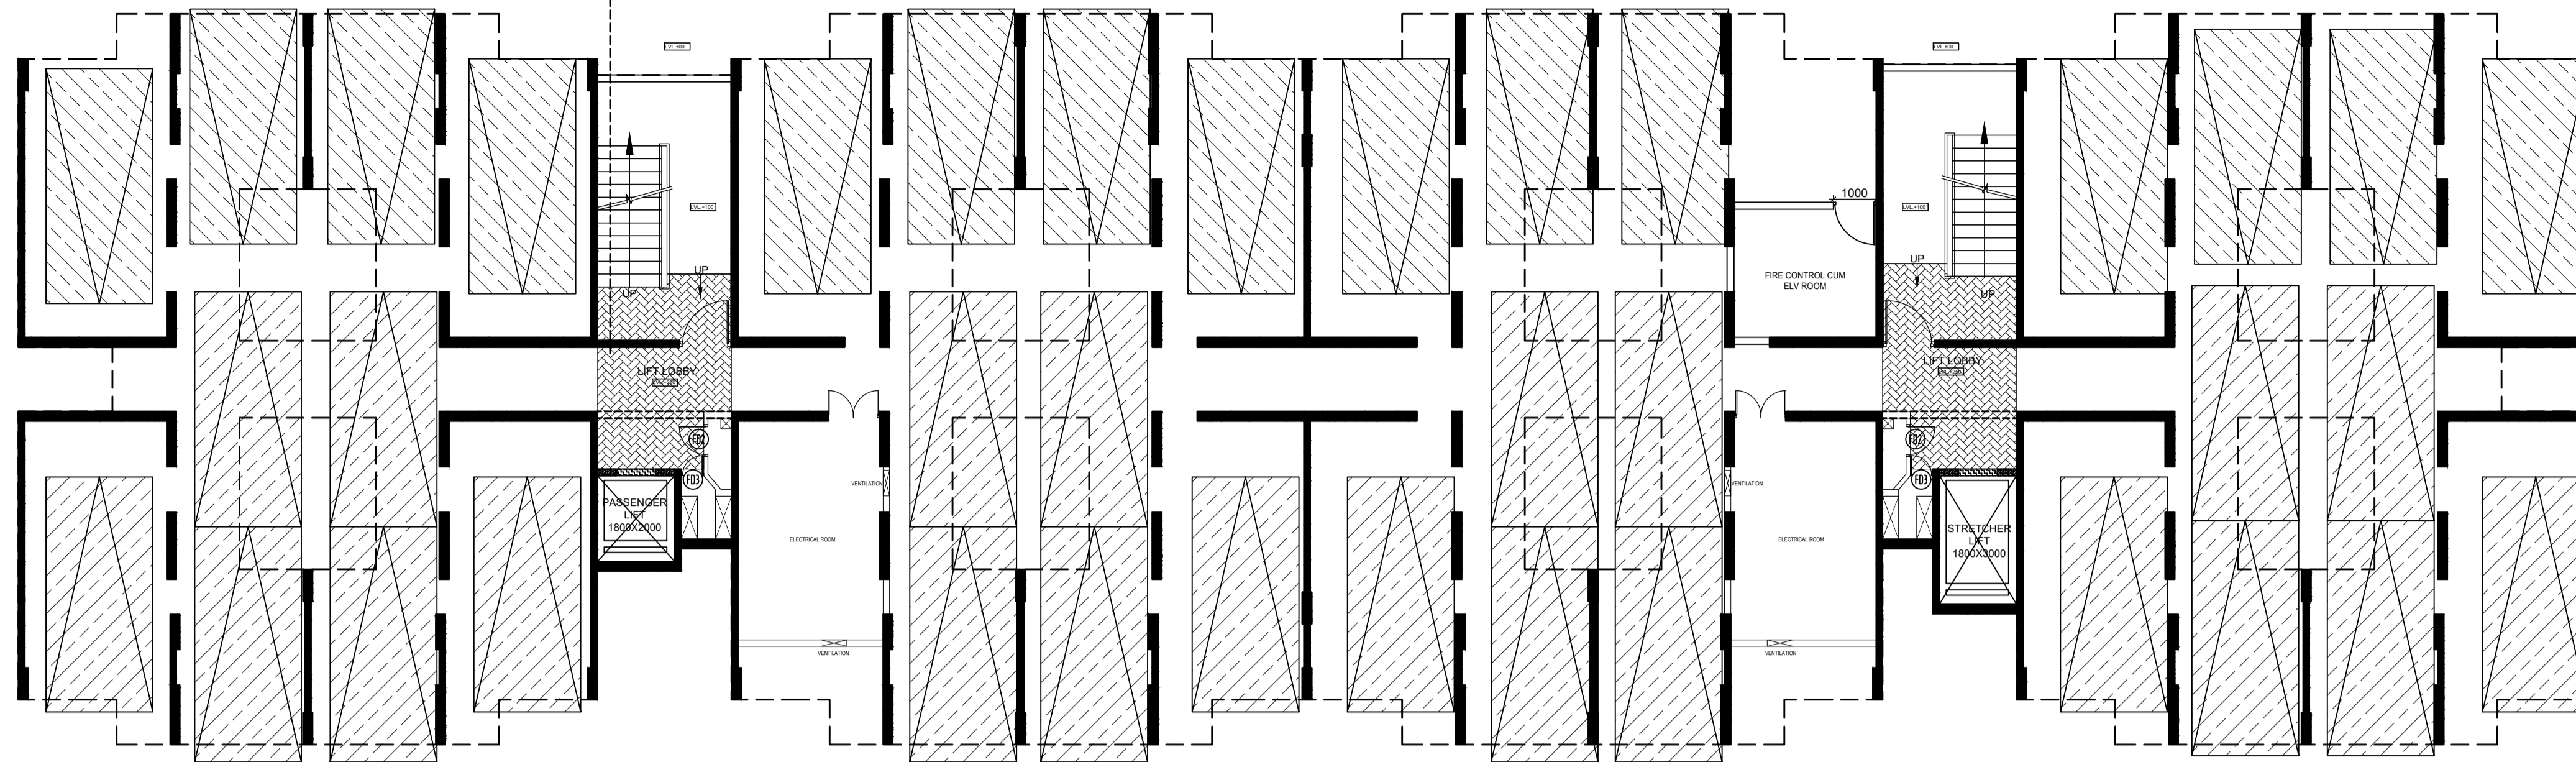

**STILT PLAN
(TOWER B1)**



**FIRST FLOOR PLAN
(TOWER B1)**



**TYPICAL FLOOR PLAN (2ND TO 12TH)
(TOWER B1)**

- NOTES:**
1. ALL DESIGN DRAWINGS AND SAMPLES ARE PROPERTY OF ARCHITECT.
 2. ALL INFORMATION CONTAINED HERE IN IS FOR DESIGN PURPOSES ONLY.
 3. ALL DIMENSIONS ARE TO BE READ AND NOT MEASURED FROM THE DRAWING.
 4. ALL DIMENSIONS ARE TO BE VERIFIED & CONFIRMED BY CONTRACTOR ON SITE PRIOR TO COMMENCEMENT OF WORK. ANY DISCREPANCIES IN MEASUREMENTS AT SITE DURING LAYOUT TO BE NOTIFIED TO THE ARCHITECT IMMEDIATELY.
 5. ALL DISCREPANCIES ARE TO BE REFERRED TO THE ARCHITECT FOR CLARIFICATION PRIOR TO EXECUTION.
 6. NO STRUCTURAL CHANGES TO BE CARRIED OUT WITHOUT PRIOR CONSENT FROM STRUCTURAL CONSULTANT & STATUTORY AUTHORITIES.
 7. THIS DRAWING SHOULD BE READ IN CONJUNCTION WITH ALL RELEVANT STRUCTURAL, ARCHITECTURAL SERVICES & LANDSCAPE DWGS.
 8. FURNITURE/ FIXTURES SHOWN ARE INDICATIVE ONLY. PLEASE REFER RESPECTIVE DETAIL DRAWINGS & SCHEDULES.
 9. FOR DETAILS REFER RELEVANT LARGE SCALE DETAIL DRAWINGS AS INDICATED.

LEGEND - SLAB SUNK

1.		50 mm SUNK (BALCONY)
2.		150 mm LOCAL SUNK (KITCHEN)
3.		200 mm SUNK (TOILET)
4.		450 mm SUNK (IWC)

DOOR WINDOW SCHEDULE

TYPE	SIZE	SILL	LINTEL
D/W	1400X2100	00	2100
D1	900X2100	00	2100
D2	750X2100	00	2100
W1	1400X1200	900	2100
W2	600X1050	1050	2100
V1	600X600	1500	2100
FD1	1200X2100	00	2100
FD2	750X2100	00	2100
FD3	525X1800	00	1800

DATE	REV. NO.	DESCRIPTION

KEY PLAN

STRUCTURE CONSULTANT :

MEP CONSULTANT :

LANDSCAPE CONSULTANT :


ARCHITECT :
architect's avenue
 D-2/122, Sambhav Tower, Vibhuti Khand,
 Gomti Nagar, Lucknow, U.P.

PROJECT TITLE :
**AFFORDABLE HOUSING, SECTOR-20,
 VRINDAVAN YOJNA, LUCKNOW**


DRAWING TITLE :
**TOWER B1 (BHK TYPE-B)
 STILT, FIRST & TYPICAL FLOOR PLAN (2ND TO 12TH)**

CHECKED BY :
 DRAWN BY :
 SCALE : 1:115
 DATE : 25.04.2017
 DRAWING NO : 016045-A-RB-B1-PL-101


A1 R0

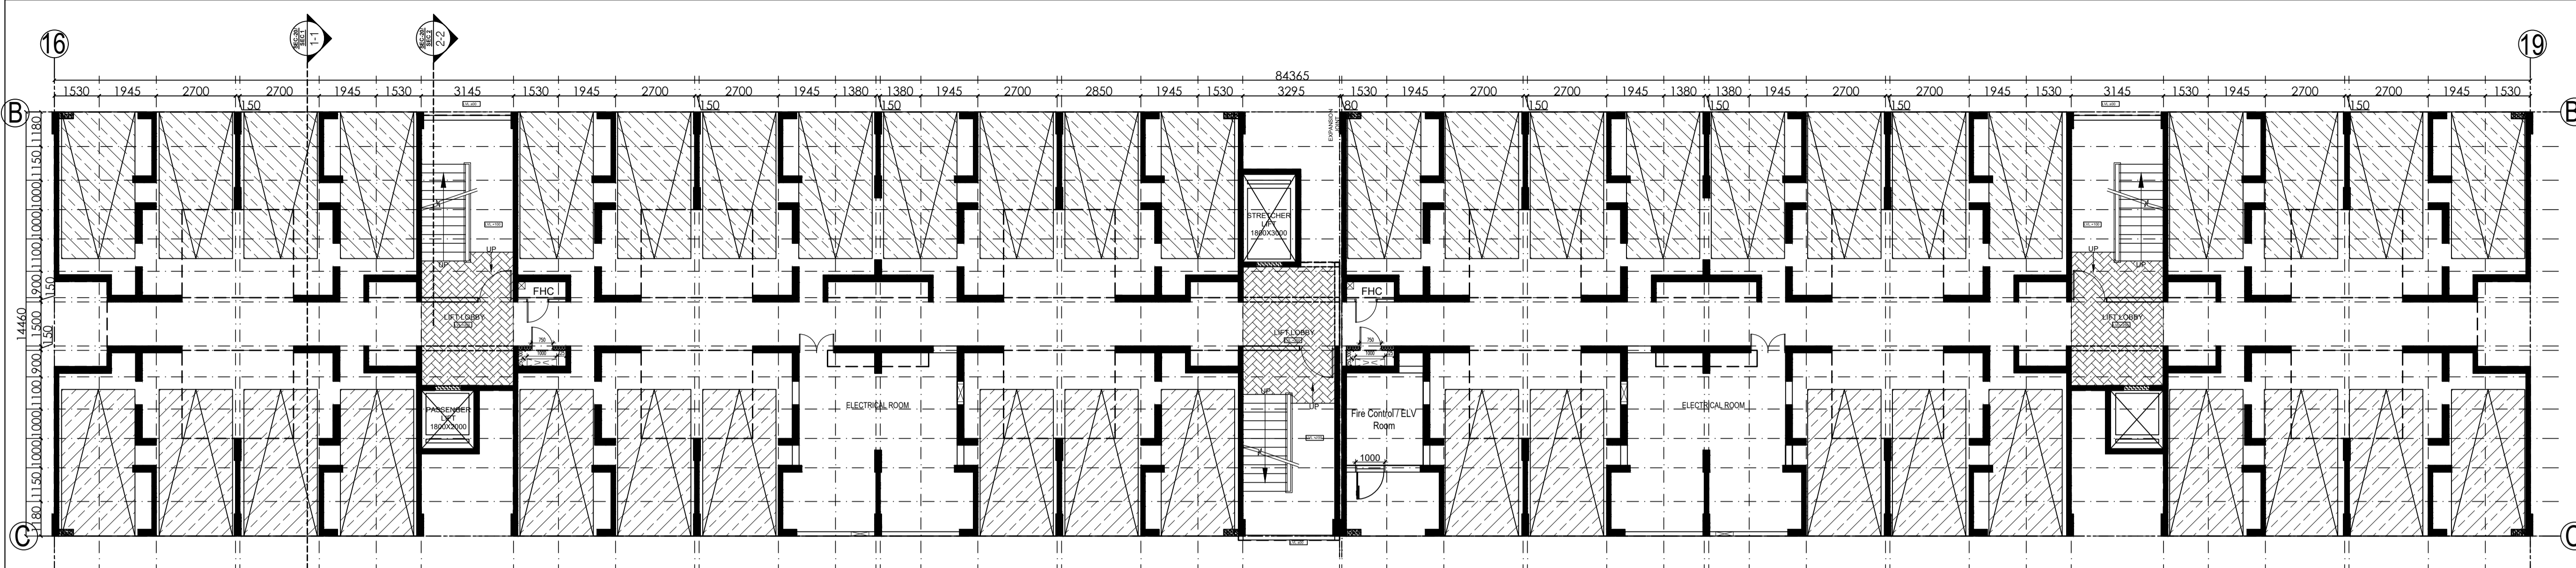

STILT PLAN (TOWER A1)

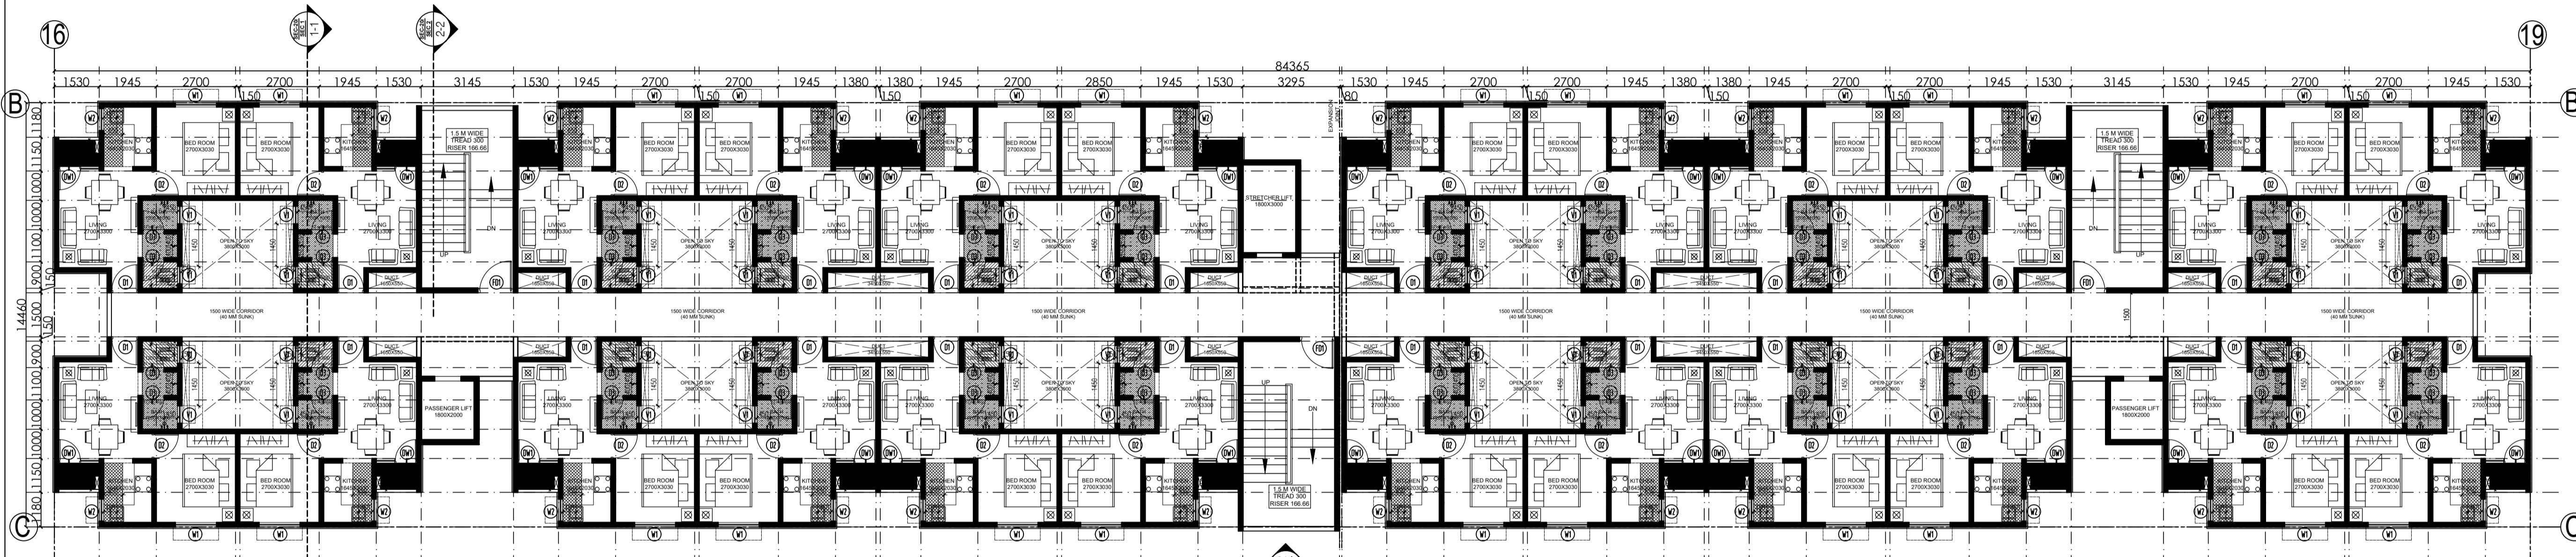

FIRST FLOOR PLAN (TOWER A1)

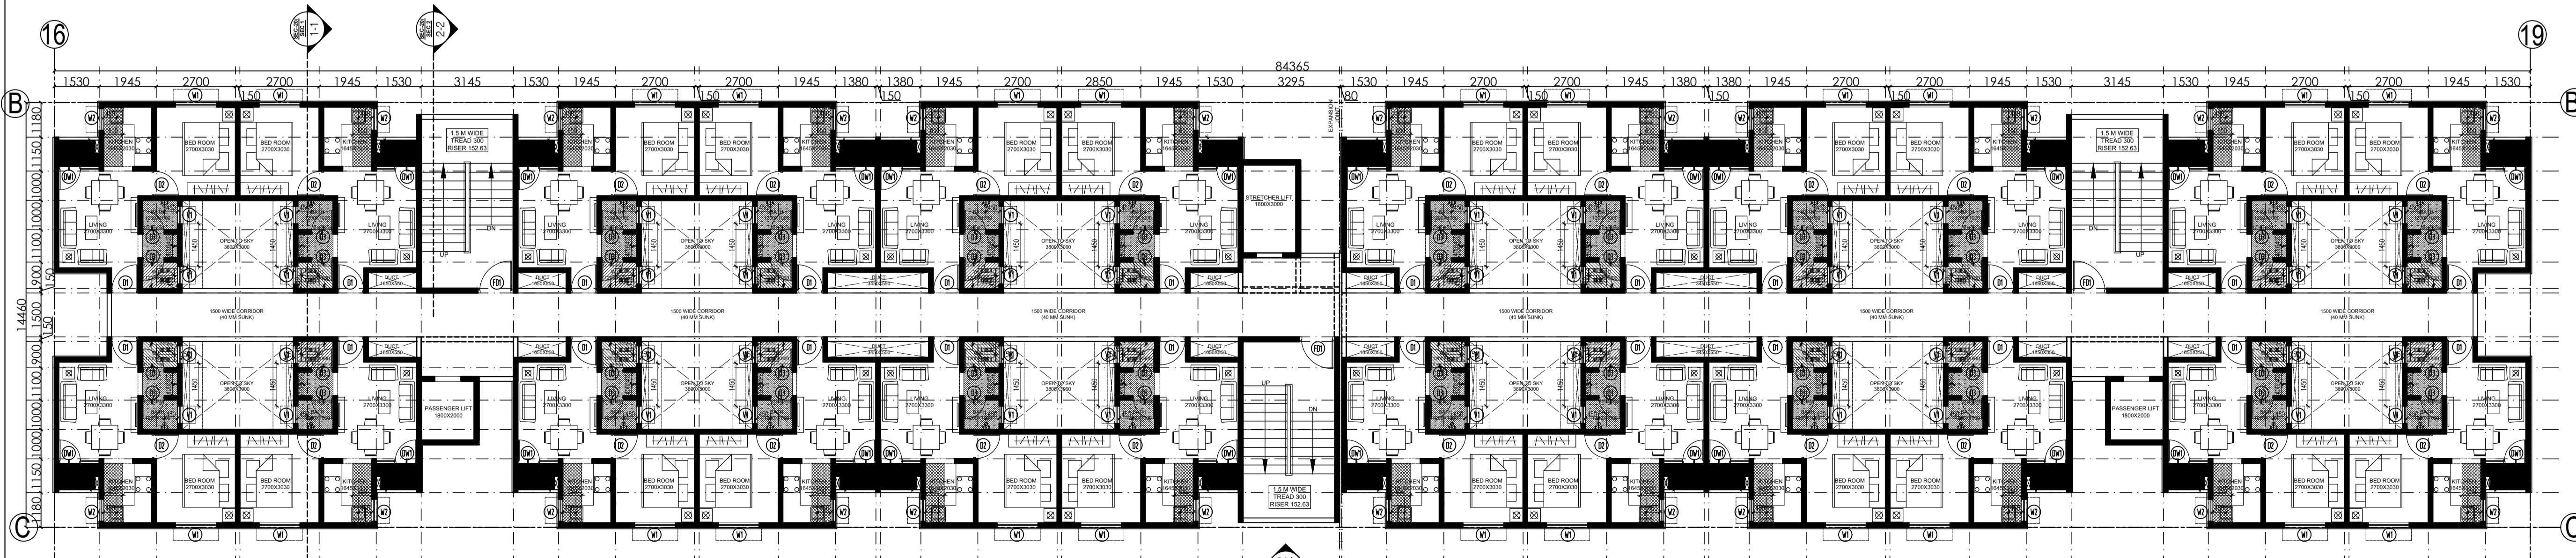

TYPICAL FLOOR PLAN 2ND TO 12TH (TOWER A1)

- NOTES:**
1. ALL DESIGN DRAWINGS AND SAMPLES ARE PROPERTY OF ARCHITECT.
 2. ALL INFORMATION CONTAINED HEREIN IS FOR DESIGN PURPOSES ONLY.
 3. ALL DIMENSIONS ARE TO BE READ AND NOT MEASURED FROM THE DRAWING.
 4. ALL DIMENSIONS ARE TO BE VERIFIED & CONFIRMED BY CONTRACTOR ON SITE PRIOR TO COMMENCEMENT OF WORK. ANY DISCREPANCIES IN MEASUREMENTS AT SITE DURING LAYOUT TO BE NOTIFIED TO THE ARCHITECT IMMEDIATELY.
 5. ALL DISCREPANCIES ARE TO BE REFERRED TO THE ARCHITECT FOR CLARIFICATION PRIOR TO EXECUTION.
 6. NO STRUCTURAL CHANGES TO BE CARRIED OUT WITHOUT PRIOR CONSENT FROM STRUCTURAL CONSULTANT & STATUTORY AUTHORITIES.
 7. THIS DRAWING SHOULD BE READ IN CONJUNCTION WITH ALL RELEVANT STRUCTURAL, ARCHITECTURAL SERVICES & LANDSCAPE DWGS.
 8. FURNITURE/ FIXTURES SHOWN ARE INDICATIVE ONLY. PLEASE REFER RESPECTIVE DETAIL DRAWINGS & SCHEDULES.
 9. FOR DETAILS REFER RELEVANT LARGE SCALE DETAIL DRAWINGS AS INDICATED.

LEGEND - SLAB SUNK

1.		50 mm SUNK (BALCONY)
2.		150 mm LOCAL SUNK (KITCHEN)
3.		200 mm SUNK (TOILET)
4.		450 mm SUNK (IWC)

DOOR WINDOW SCHEDULE

TYPE	SIZE	SILL	LINTEL
D/W1	1380X2100	00	2100
D1	900X2100	00	2100
D2	850X2100	00	2100
D3	750X2100	00	2100
W1	1400X1200	900	2100
W2	750X1050	1050	2100
V1	600X600	1500	2100
FD1	1200X2100	00	2100
FD2	750X2100	00	2100
FD3	525X1800	00	1800

DATE	REV. NO.	DESCRIPTION
		KEY PLAN

STRUCTURE CONSULTANT :

MEP CONSULTANT :

LANDSCAPE CONSULTANT :

ARCHITECT :
architect's avenue
 D-2/122, Sambhav Tower, Vibhuti Khand,
 Gomti Nagar, Lucknow, U.P.

PROJECT TITLE :
**AFFORDABLE HOUSING, SECTOR-20,
 VRINDAVAN YOJNA, LUCKNOW**

DRAWING TITLE :
**TOWER A1 (BHK TYPE-A)
 STILT, FIRST & TYPICAL FLOOR PLAN (2ND TO 12TH)**

CHECKED BY : _____	A1 R0
DRAWN BY : _____	
SCALE : 1:130	
DATE : 25.04.2017	
DRAWING NO : 016045-A-RB-A1-PL-101	