



FLOORWISE AREA DETAILS FOR GROUP HOUSING PLOT NO. GH-02C, SECTOR 10, GREATER NOIDA, FOR M/S NANDI INFRA TECH PVT LTD

COMPLETION ALREADY OBTAINED STAGE (A)

Sl. No.	Room No.	Area (sqm)	Volume (cu m)	Remarks
1	Ground Floor	10000	10000	
2	1st Floor	10000	10000	
3	2nd Floor	10000	10000	
4	3rd Floor	10000	10000	
5	4th Floor	10000	10000	
6	5th Floor	10000	10000	
7	6th Floor	10000	10000	
8	7th Floor	10000	10000	
9	8th Floor	10000	10000	
10	9th Floor	10000	10000	
11	10th Floor	10000	10000	
12	11th Floor	10000	10000	
13	12th Floor	10000	10000	
14	13th Floor	10000	10000	
15	14th Floor	10000	10000	
16	15th Floor	10000	10000	
17	16th Floor	10000	10000	
18	17th Floor	10000	10000	
19	18th Floor	10000	10000	
20	19th Floor	10000	10000	
21	20th Floor	10000	10000	
22	21st Floor	10000	10000	
23	22nd Floor	10000	10000	
24	23rd Floor	10000	10000	
25	24th Floor	10000	10000	
26	25th Floor	10000	10000	
27	26th Floor	10000	10000	
28	27th Floor	10000	10000	
29	28th Floor	10000	10000	
30	29th Floor	10000	10000	
31	30th Floor	10000	10000	
32	31st Floor	10000	10000	
33	32nd Floor	10000	10000	
34	33rd Floor	10000	10000	
35	34th Floor	10000	10000	
36	35th Floor	10000	10000	
37	36th Floor	10000	10000	
38	37th Floor	10000	10000	
39	38th Floor	10000	10000	
40	39th Floor	10000	10000	
41	40th Floor	10000	10000	
42	41st Floor	10000	10000	
43	42nd Floor	10000	10000	
44	43rd Floor	10000	10000	
45	44th Floor	10000	10000	
46	45th Floor	10000	10000	
47	46th Floor	10000	10000	
48	47th Floor	10000	10000	
49	48th Floor	10000	10000	
50	49th Floor	10000	10000	
51	50th Floor	10000	10000	
52	51st Floor	10000	10000	
53	52nd Floor	10000	10000	
253	252nd Floor	10000	10000	
254	253rd Floor	10000	10000	
255	254th Floor	10000	10000	
256	255th Floor	10000	10000	
257	256th Floor	10000	10000	
258	257th Floor	10000	10000	
259	258th Floor	10000	10000	
260	259th Floor	10000	10000	
261	260th Floor	10000	10000	

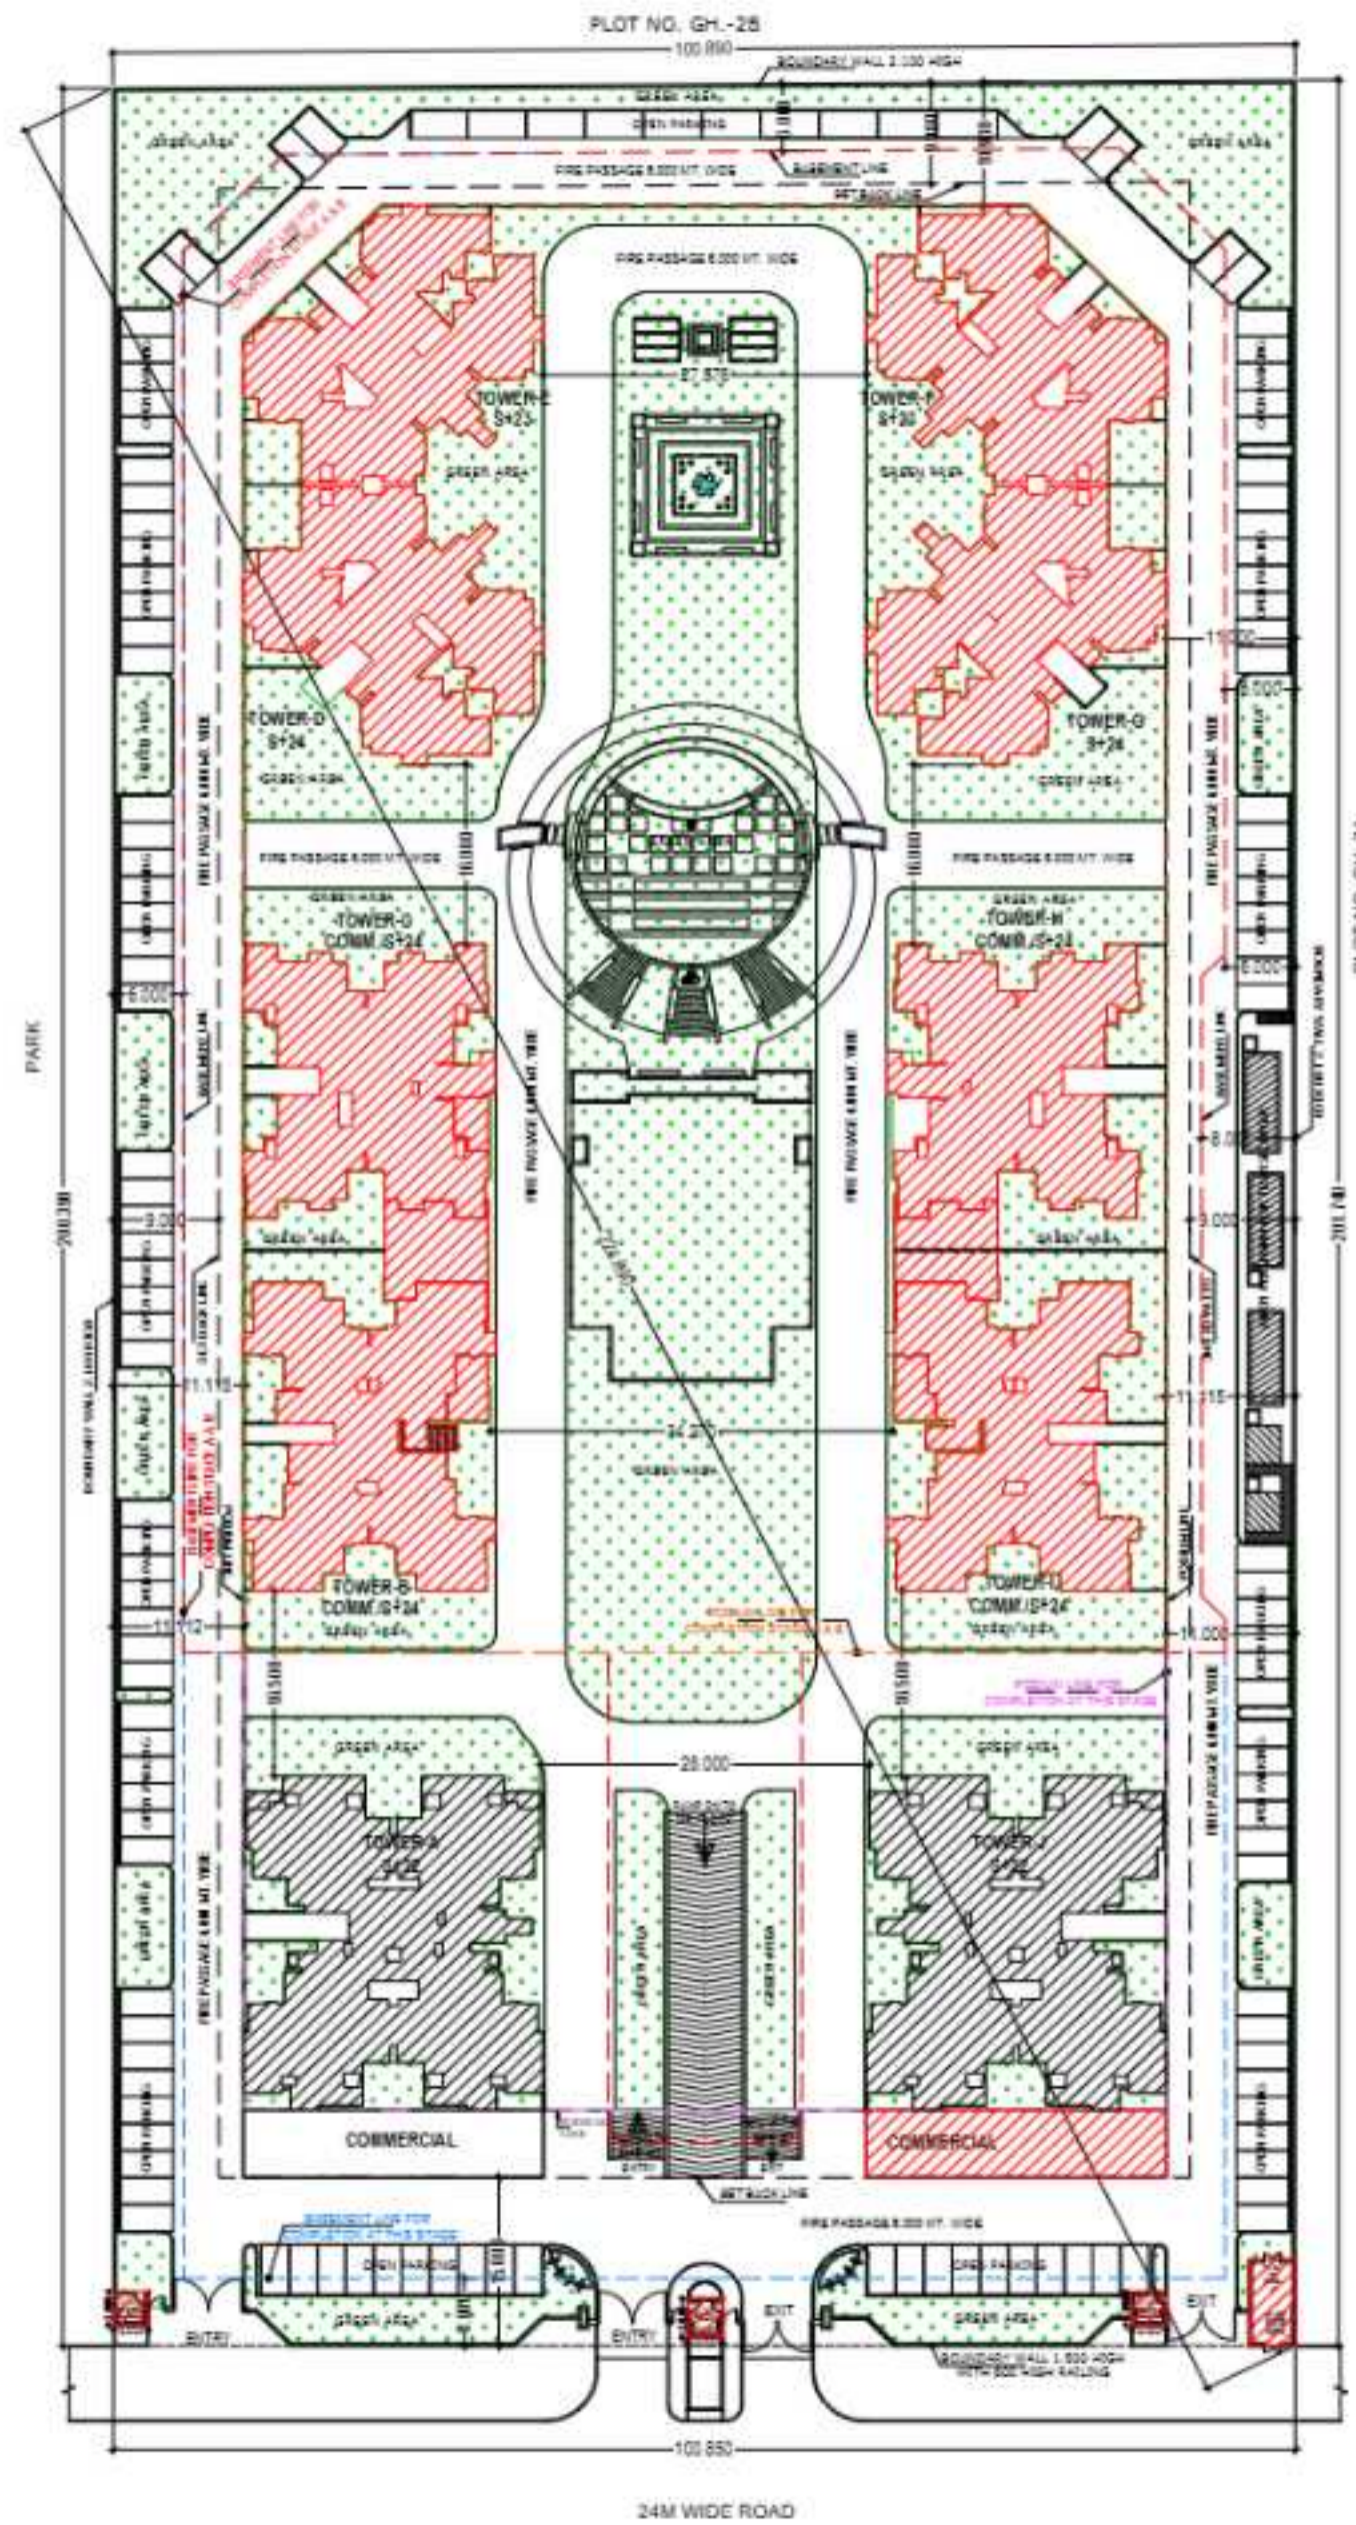

GREEN AREA CALCULATION			
SNO.	WIDTH	LENGTH	AREA (SQM)
1	AREA BY P LINE	--	129.203
2	AREA BY P LINE	--	6.526
3	AREA BY P LINE	--	24.747
4	AREA BY P LINE	--	6.338
5	AREA BY P LINE	--	309.711
6	AREA BY P LINE	--	143.603
7	AREA BY P LINE	--	36.817
8	AREA BY P LINE	--	57.170
9	AREA BY P LINE	--	113.709
10	AREA BY P LINE	--	13.142
11	AREA BY P LINE	--	42.528
12	AREA BY P LINE	--	155.476
13	AREA BY P LINE	--	251.999
14	AREA BY P LINE	--	61.129
15	AREA BY P LINE	--	157.998
16	AREA BY P LINE	--	37.542
17	AREA BY P LINE	--	147.324
18	AREA BY P LINE	--	1244.722
19	AREA BY P LINE	--	37.542
20	AREA BY P LINE	--	61.129
21	AREA BY P LINE	--	157.998
22	AREA BY P LINE	--	309.711
23	AREA BY P LINE	--	667.314
24	AREA BY P LINE	--	3459.304
25	AREA BY P LINE	--	14.652
26	AREA BY P LINE	--	36.817
27	AREA BY P LINE	--	270.561
28	AREA BY P LINE	--	81.379
29	AREA BY P LINE	--	6.338
30	AREA BY P LINE	--	24.747
31	AREA BY P LINE	--	6.526
32	AREA BY P LINE	--	118.532
33	AREA BY P LINE	--	118.532
34	AREA BY P LINE	--	4.849
35	AREA BY P LINE	--	112.278
TOTAL			8425.093

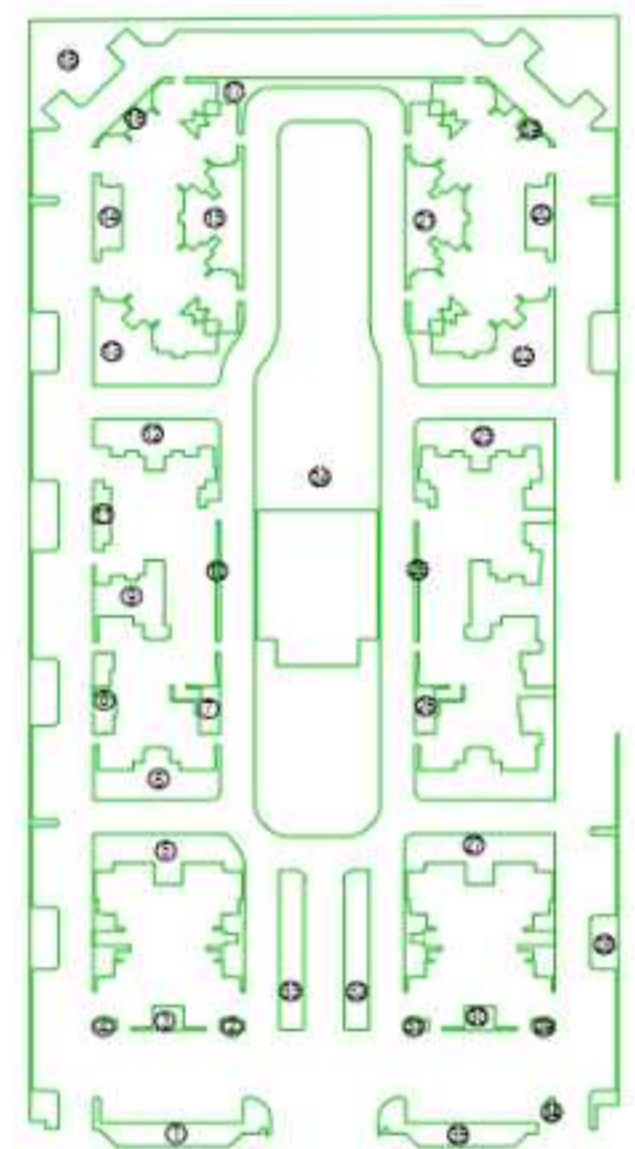

GREEN AREA DETAIL

REQUIRED GREEN AREA= 50% OF OPEN AREA
 OPEN AREA = PLOT AREA - GROUND COVERAGE = 20300.000 - 3451.274 = 16848.726 SQ MT.
 HENCE GREEN AREA REQUIRED = 16848.726 / 2 = 8424.363 SQ MT.

GREEN AREA PROVIDED

GREEN AREA PROVIDED = 8425.093 SQ MT.
 (TOTAL GREEN PROVIDED AT THE TIME OF FULL COMPLETION)
 TREES REQUIRED = OPEN AREA/100 = 16848.726 / 100 = 168.487 SAY 168 TREES
 TREES PROVIDED = 188 (50% EVERGREEN AND 50% ORNAMENTAL)

LEGENDS FOR LANDSCAPING



- | | |
|---------------------|----------------------|
| EVERGREEN TREE (94) | ORNAMENTAL TREE (94) |
| ASHOKA - 47 NOS | BOTTLE PALM - 47 NOS |
| GULMOHAR - 47 NOS | BAMBOO - 47 NOS |

PROJECT TITLE:
 PART COMPLETION DRAWINGS (TOWER-A & J)
 FOR GROUP HOUSING AT PLOT NO.-GH-02C,
 SECTOR -10,GREATER NOIDA. (FINAL)
 FOR - M/S NANDI INFRA TECH PVT. LTD.

DRAWING TITLE:
 LANDSCAPE PLAN
 C-02/4
 DRS NO.

SCALE:
 DATE:
 DESIGNED BY:
 JOB NO.:

Architects:
DEEPAK MEHTA & ASSOCIATES
 ARCHITECTS, PLANNERS, VALUERS, LANDSCAPE & INTERIORS
 102/102B, PLOT NO. 9, INDUSTRIAL ESTATE, SECTOR-10, GATE NO. 10, GREATER NOIDA
 Ph: 0522-2211111, 2211112, 2211113,22121

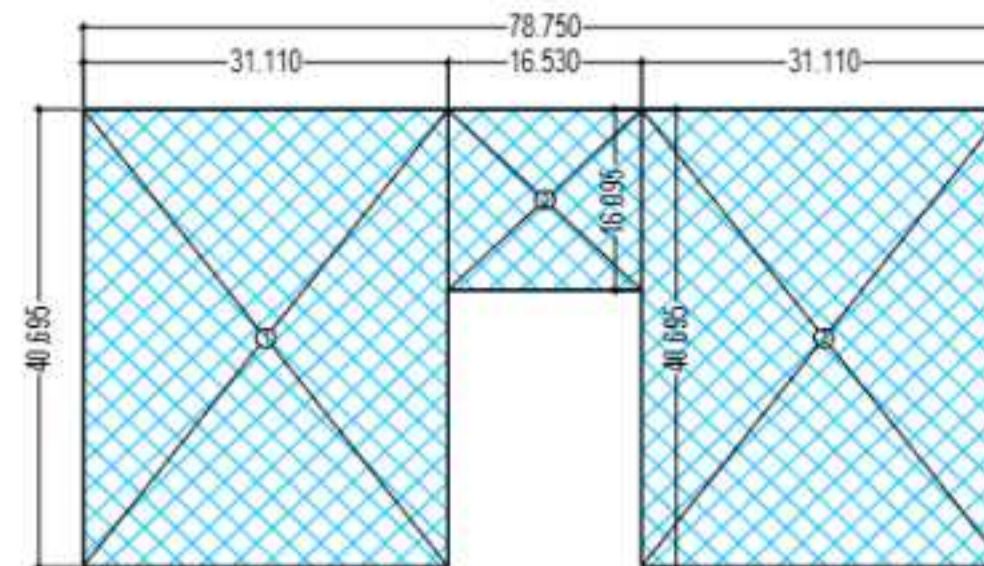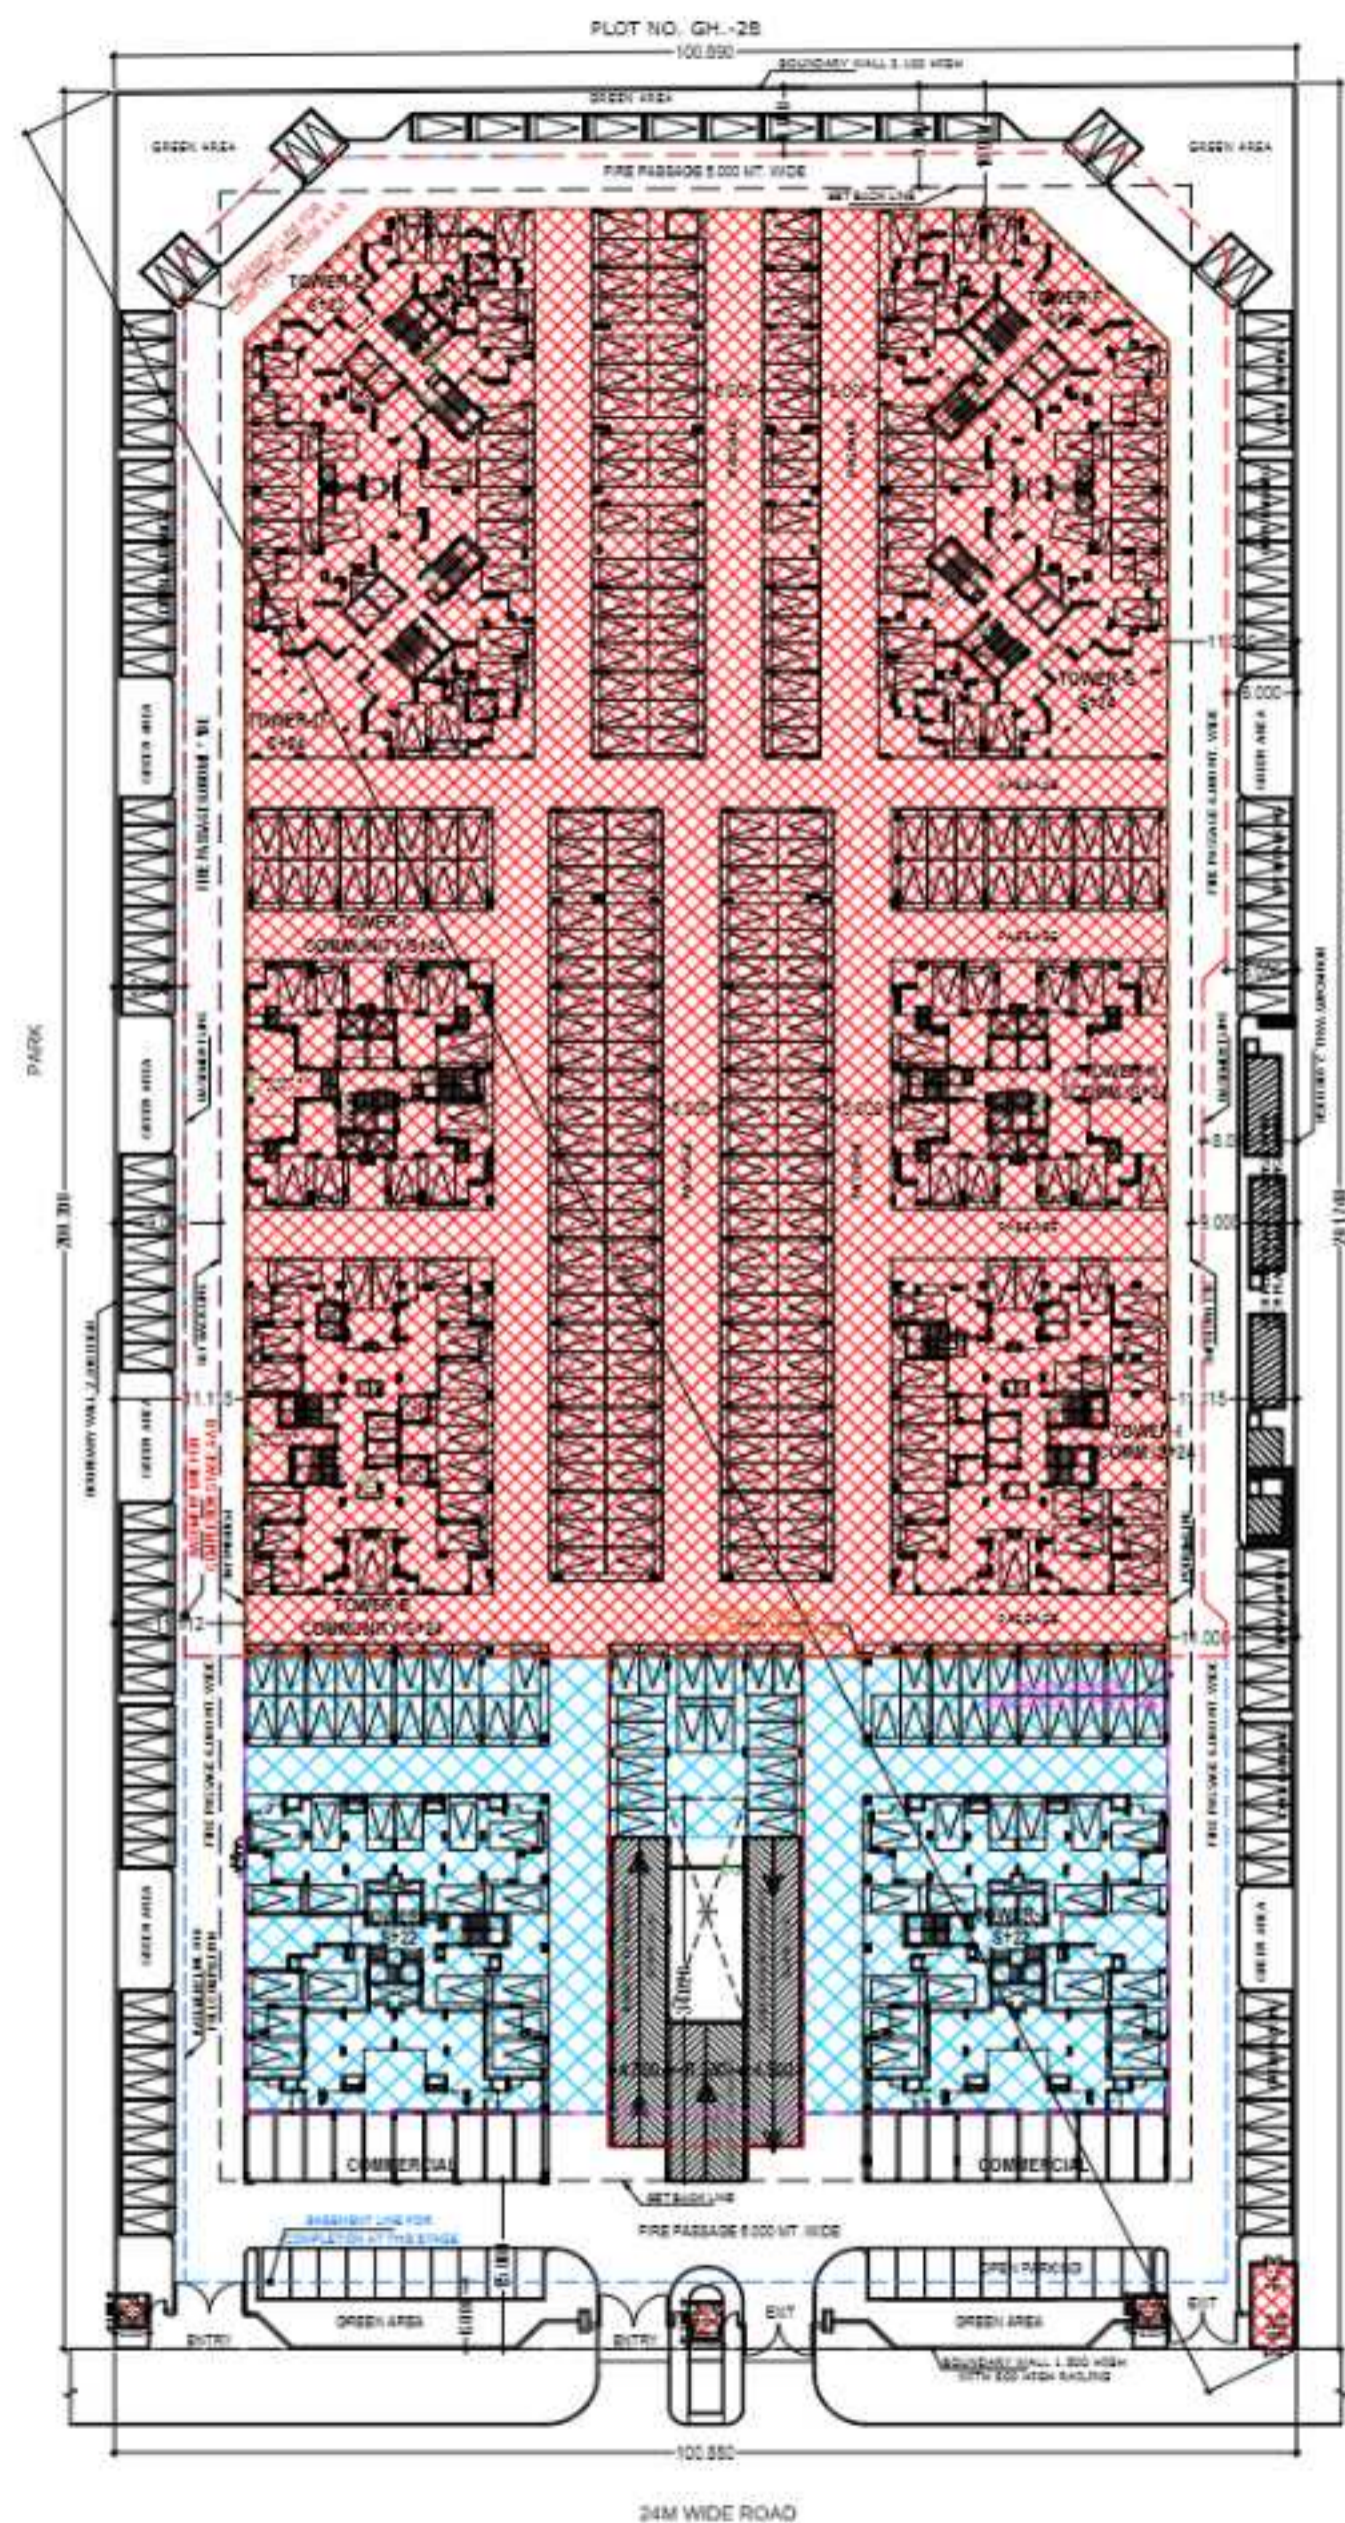

PODIUM AREA DIAGRAM (AT THIS STAGE)

PODIUM AREA CALCULATION (SQ. MT.)			
SNO.	LENGTH	WIDTH	AREA (SQ. MT.)
1	31.110	x 40.695	= 1266.021
2	16.530	x 16.095	= 266.050
3	31.110	x 40.695	= 1266.021
TOTAL AREA			= 2798.093

CALCULATION OF NET PODIUM AREA

= TOTAL PODIUM AREA - [GR. Coverage Of Tower (A & J)]
 = 2798.093 - [327.958 + 327.958]
 = 2142.177 SQ. MT

PARKING DETAILS (at this stage)

ACHIEVED F.A.R. IN STAGE (A) = 26169.488 SQM.
 ACHIEVED F.A.R. IN STAGE (B) = 19705.993 SQM.
 ACHIEVED F.A.R. IN STAGE (C) = 6088.008 SQM.
 ACHIEVED F.A.R. IN STAGE (D) = 18898.340 SQM.
 TOTAL ACHIEVED F.A.R. IN STAGE (A) + (B) + (C) + (D) = 70651.229 SQM.

ACHIEVED FAR FOR RESIDENTIAL = 70651.229 - 354.104 (Commercial) SQMT
 = 70297.125 SQMT

PARKING/ECS REQUIRED = $\frac{\text{PROPOSED F.A.R.}}{\text{RESIDENTIAL}}$ = $\frac{70297.125}{80}$ = 878.714 = 879 ECS
 PARKING/ECS REQUIRED = $\frac{\text{PROPOSED F.A.R.}}{\text{COMMERCIAL}}$ = $\frac{354.104}{50}$ = 7.082 = 7 ECS
 TOTAL PARKING/ECS REQUIRED = 879 + 7 = 886 ECS

PARKING/ECS IN BASEMENT (STAGE D) (at this stage)

TOTAL BASEMENT AREA FOR PARKING = 3831.315 SQ. MT.
 = 3831.315 / 30 = 127.710 = SAY 128 ECS

PARKING/ECS IN STILT (STAGE D) (at this stage)

TOTAL AREA PROVIDED FOR STILT PARKING = 534.722 SQ. MT.
 ECS IN STILT AREA = 534.722 / 30 = 17.824 SAY 18 ECS

PARKING/ECS IN PODIUM (STAGE D) (at this stage)

TOTAL AREA PROVIDED FOR PODIUM PARKING = 2142.177 SQ. MT.
 ECS IN PODIUM = 2142.177/30 = 71.405 SAY 71 ECS

TOTAL PARKING/ECS PROVIDED (STAGE D) (at this stage)

TOTAL ECS PROVIDED = 128 + 18 + 71 = 217 ECS

TOTAL PARKING/ECS (STAGE A) = 253 + 31 + 300 + 30 = 514 ECS

TOTAL PARKING/ECS (STAGE B) = 119 + 23 + 44 + 41 = 218 ECS

TOTAL PARKING/ECS (STAGE C) = 8 + 10 = 18 ECS

TOTAL PARKING/ECS PROVIDED (STAGE A + B + C + D) = 514 + 218 + 18 + 217 = 987 ECS (at this stage)

NON FAR
 COMPLETION STAGE A, B & C

PROJECT TITLE:
 PART COMPLETION DRAWINGS (TOWER-A & J)
 FOR GROUP HOUSING AT PLOT NO.-GH-02C,
 SECTOR -10,GREATER NOIDA. (FINAL)
 FOR - M/S NANDI INFRA TECH PVT. LTD.


DRAWING TITLE-
 PARKING PLAN
 C-03/4
 DRG NO.

SCALE
 DATE
 DESIGNED
 JOB NO.

Architects:
DEEPAK MEHTA & ASSOCIATES
 ARCHITECTS, PLANNERS, VALUERS, LANDSCAPE & INTERIORS
 102, 107, 108, 109,1000

ARCHITECT'S SIGN

DRAWER'S SIGN

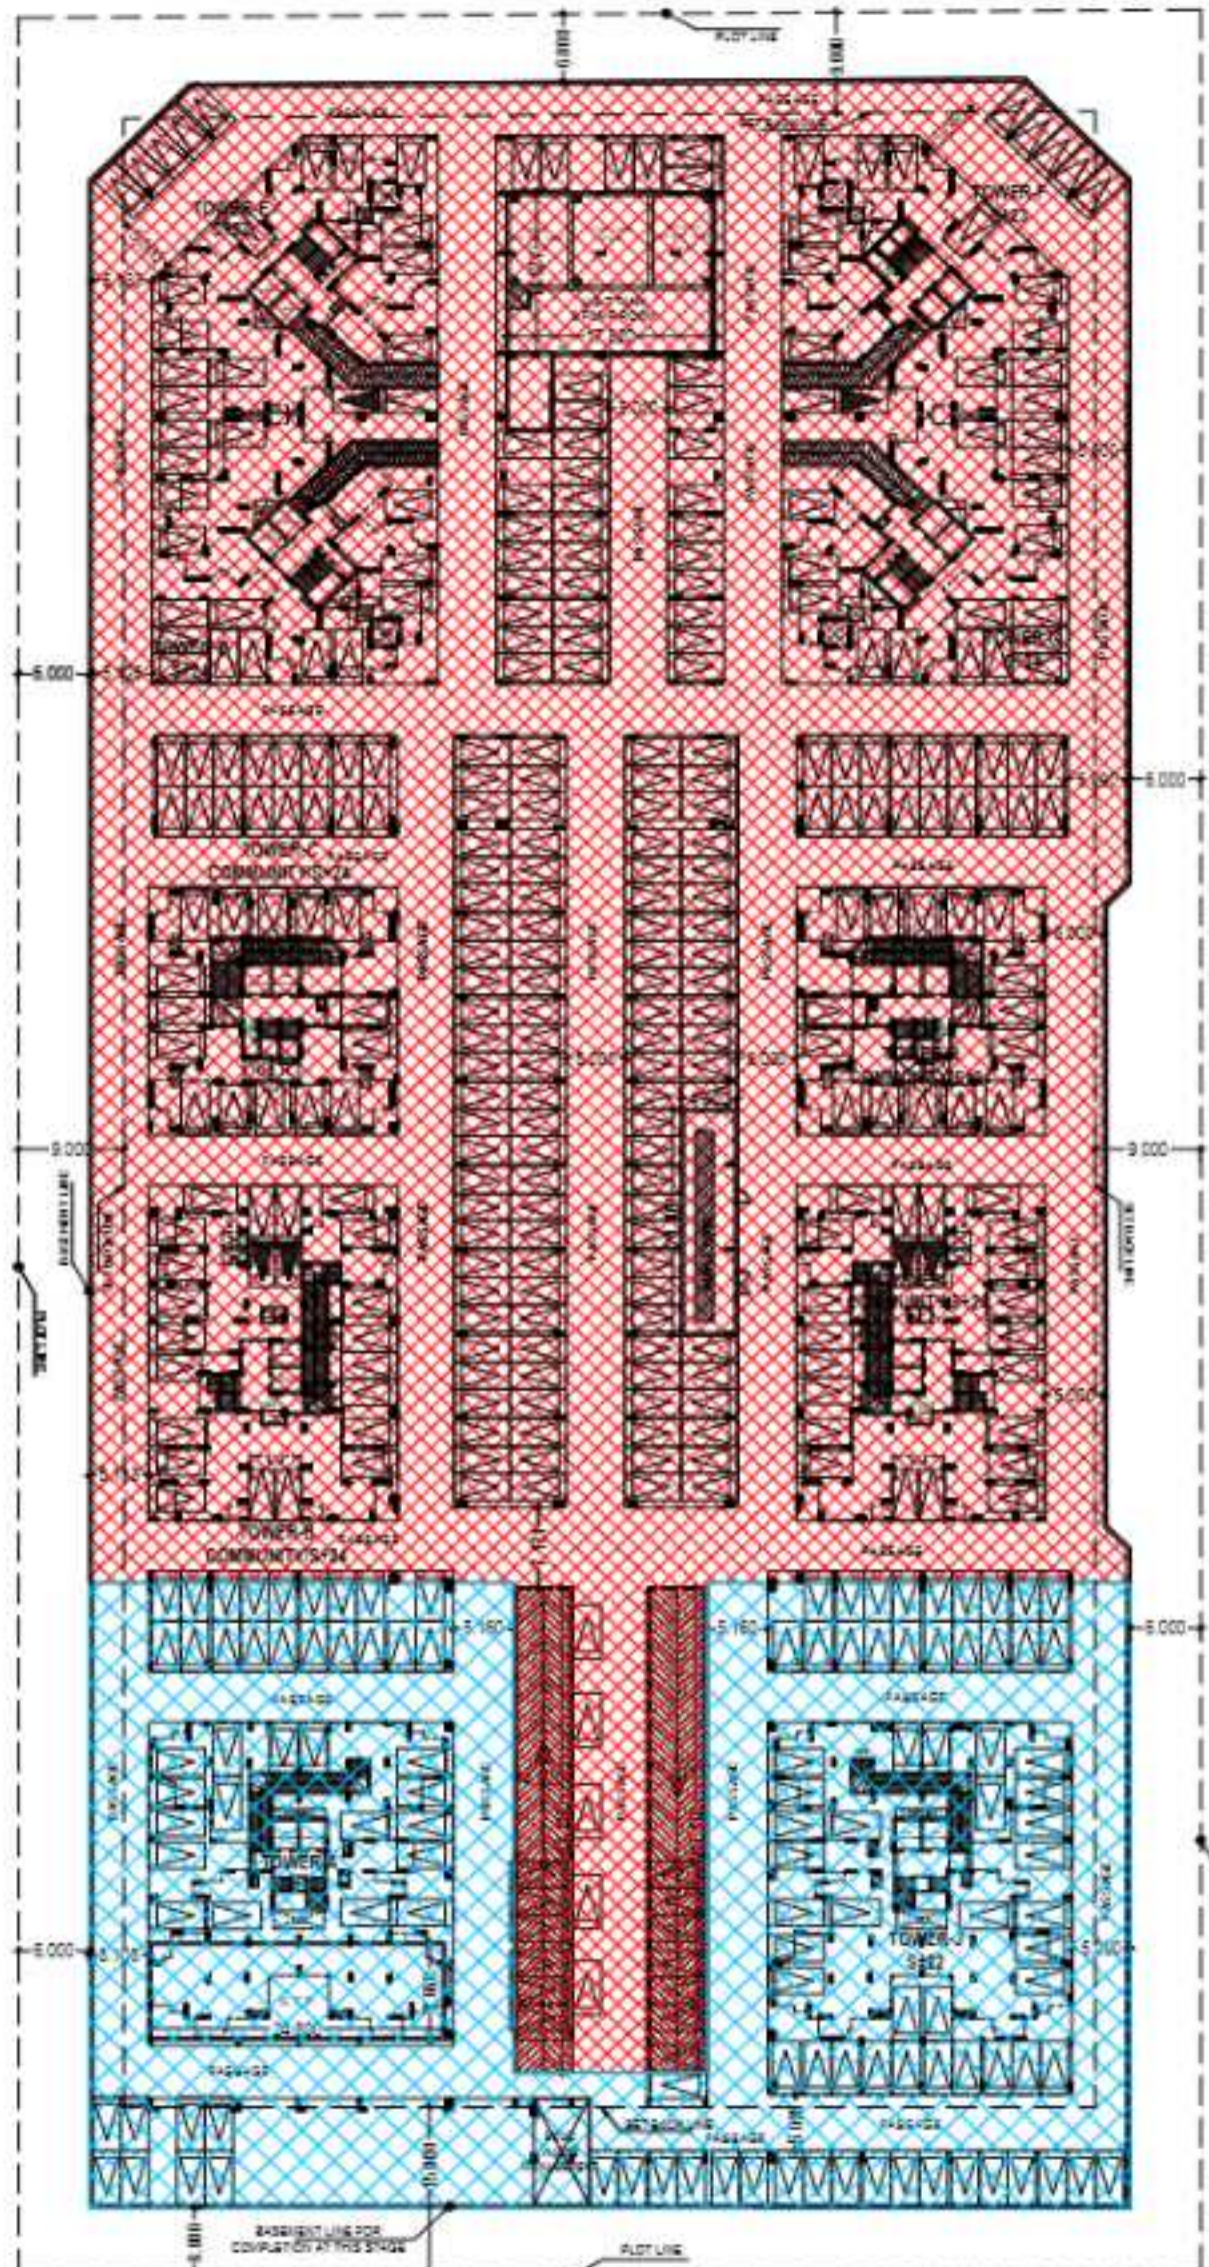


BASEMENT PLAN




LIFT & STAIRCASE AREA DIAGRAM

STAIRCASE & LIFT AREA CALCULATION			
S. NO.	LENGTH	WIDTH	AREA (SQ. MT.)
1	4.720	x 2.065	= 9.747
2	6.665	x 3.145	= 20.961
3	6.780	x 7.110	= 48.206
4	1.665	x 1.960	= 3.263
5	1.950	x 3.130	= 6.135
6	1.950	x 3.130	= 6.135
7	1.665	x 1.960	= 3.263
8	6.780	x 7.110	= 48.206
9	6.665	x 3.145	= 20.961
10	4.720	x 2.065	= 9.747
TOTAL AREA			= 176.624

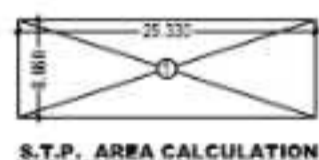

S.T.P. AREA CALCULATION

S.T.P. AREA CALCULATION			
S.NO.	LENGTH	WIDTH	AREA (SQ. MT.)
1	25.330	x 8.660	= 219.358
TOTAL S.T.P. AREA			= 219.358

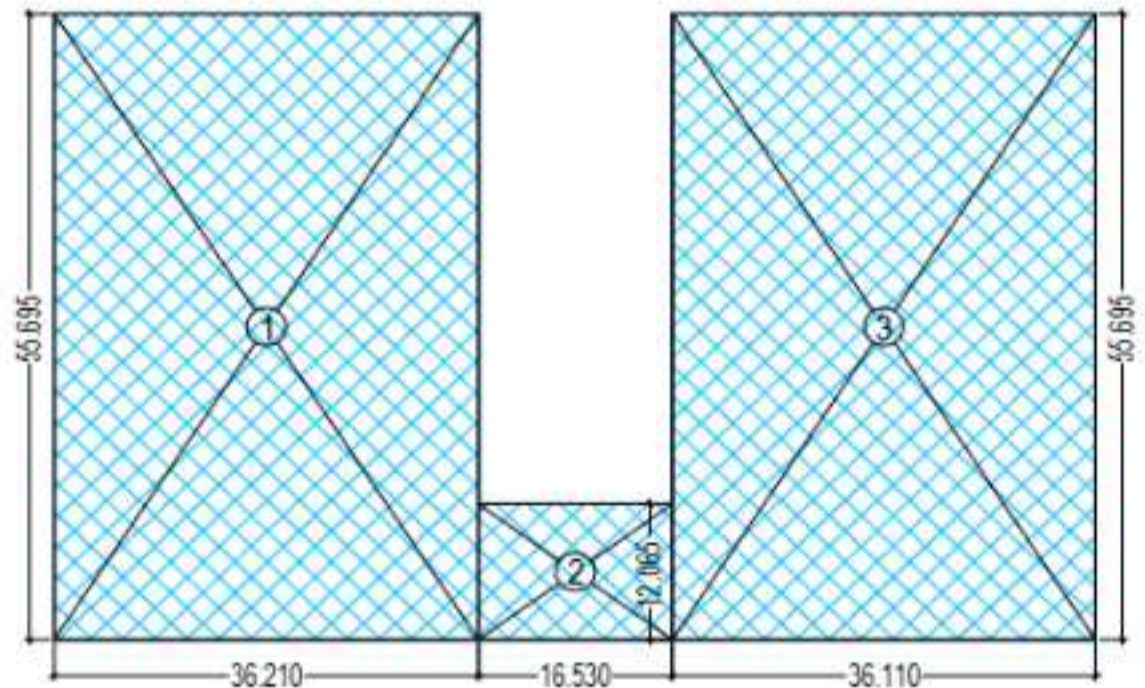

BASEMENT AREA DIAGRAM (AT THIS STAGE)

BASEMENT AREA CALCULATION (SQ. MT.)			
S. NO.	LENGTH	WIDTH	AREA (SQ. MT.)
1	36.210	x 55.695	= 2016.716
2	16.530	x 12.065	= 199.434
3	36.110	x 55.695	= 2011.145
TOTAL AREA			= 4227.297

BASEMENT AREA FOR PARKING (SQ. MT.)	
TOTAL BASEMENT AREA	= 4227.297
LIFT & STAIRCASE AREA	= 176.624
S T P AREA	= 219.358
PARKING	= 3831.315

AREA REQD. FOR ONE ECS IN BASEMENT	= 30
NO. OF ECS IN BASEMENT= PARKING AREA / 30	= 127.710
SAYS ECS	= 128

NON FAR
COMPLETION STAGE A, B & C

PROJECT TITLE:
PART COMPLETION DRAWINGS (TOWER-A & J)
FOR GROUP HOUSING AT PLOT NO.-GH-02C,
SECTOR -10,GREATER NOIDA. (FINAL)
FOR - M/S NANDI INFRA TECH PVT. LTD.

DRAWING TITLE-
BASEMENT PLAN
C-04/4
DRS NO.

SCALE:
DATE:
DEALT:
JOB NO.:

Architects:
DEEPAK MEHTA & ASSOCIATES
ARCHITECTS, PLANNERS, VALUERS, LANDSCAPE & INTERIORS
102, 107, 108, 109,1000

ARCHITECTS SIGN

DIVERS SIGN

FLOOR PLAN & AREA CHART


DOOR - WINDOW SCHEDULE

S.NO	TYPE	SIZE	S.LVL	LLVL
1	D1	750x2050	+00	2050
2	D2	900x2050	+00	2050
3	D3	1100x2050	+00	2050
4	SD1	1500x2050	+00	2050
5	SD2	1800x2050	+00	2050
6	DW1	1240x2050	+00-100	2050
7	DW2	1200x1900	+150	2050
8	V2a	800x1000	+1050	2050
9	V2	800x1150	+900	2050
10	WT	1200x1150	+900	2050



FIRE, MR. & L.V. SHAFT AREA CALCULATION

LINE	WIDTH	LENGTH	AREA (SQ.FT)
1	4.00	1.00	4.00
2	4.00	1.00	4.00
3	4.00	1.00	4.00
TOTAL			12.00

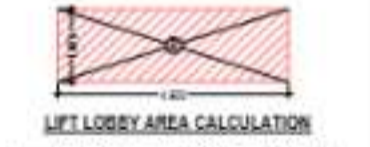

LIFT LOBBY AREA CALCULATION

LINE	WIDTH	LENGTH	AREA (SQ.FT)
1	4.00	1.00	4.00
2	4.00	1.00	4.00
TOTAL			8.00



FIRE STAIR AREA CALCULATION (2ND TO 20TH FLOOR)

LINE	WIDTH	LENGTH	AREA (SQ.FT)
1	4.00	1.00	4.00
2	4.00	1.00	4.00
TOTAL			8.00

O.T.S = OPEN TO SKY

PROJECT TITLE:
PART COMPLETION DRAWINGS (TOWER-A & J)
FOR GROUP HOUSING AT PLOT NO.-GH-92C,
SECTOR -10,GREATER NOIDA. (FINAL)
FOR - M/S NANDI INFRA TECH PVT. LTD.

DRAWING TITLE:
FLOOR PLAN & AREA CHART
(TOWER-A&J)
(1B+S/PODIUM+22)


DRS NO.

SCALE:
DATE:
DESIGNER:
JOB NO.:


Architects:
DEEPAK MEHTA & ASSOCIATES
ARCHITECTS, PLANNERS, VALUERS, LANDSCAPE & INTERIORS
105 DUTTER ROAD, 10, ANAND KADA, L.L. NARAYAN, 10TH FLOOR, NEW
DELHI, INDIA-110028. TEL: 011-26100000, 011-26100001, 011-26100002

ARCHITECT'S SIGN

OWNER'S SIGN

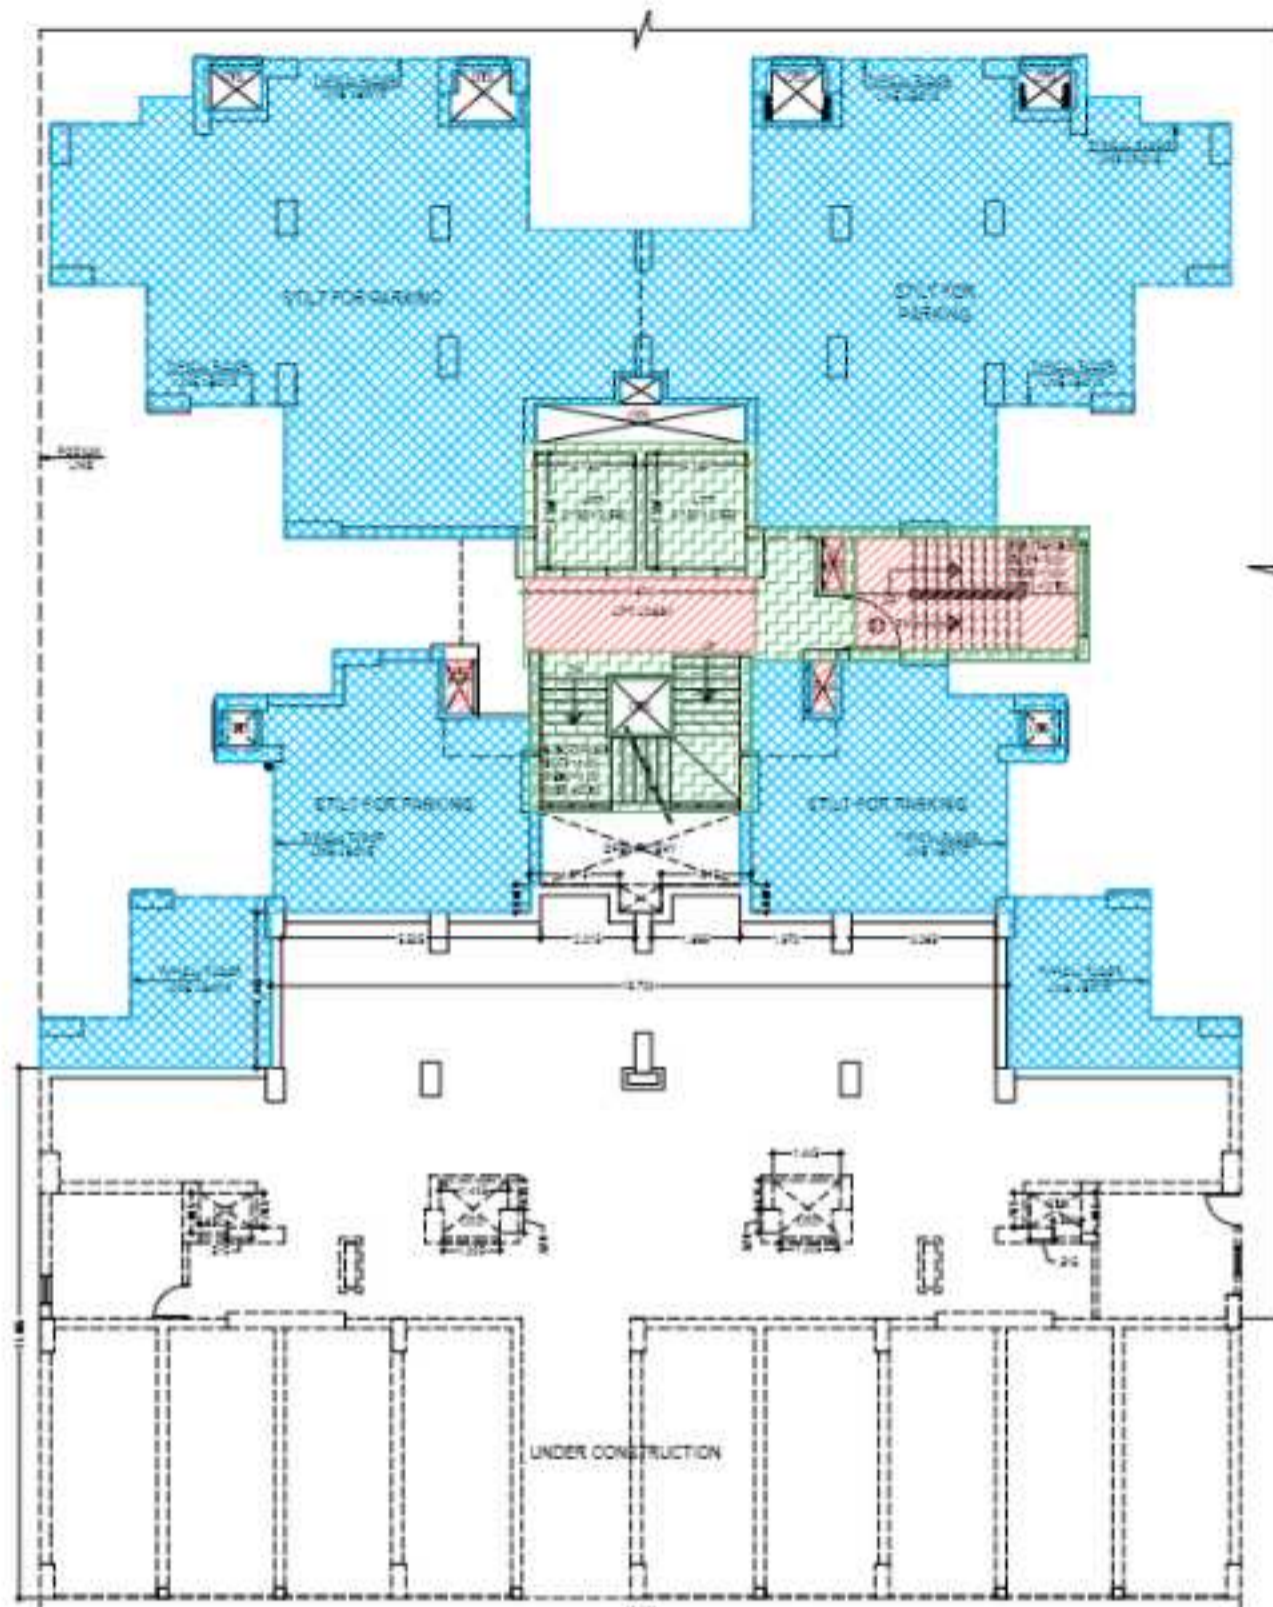

GR/STILT FLOOR PLAN

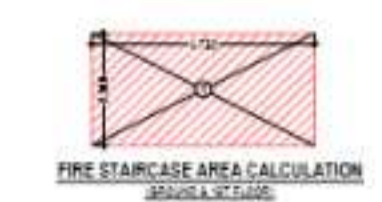


FIRE STAIR AREA CALCULATION (GROUND & 1ST FLOOR)

LINE	WIDTH	LENGTH	AREA
1	4.00	1.00	4.00
2	4.00	1.00	4.00
TOTAL			8.00



GROUND FLOOR CORE AREA CALCULATION

GROUND FLOOR CORE AREA
= TOTAL AREA - (A, B, C, D, E, F)
= 47.400 - (1.000 + 1.400) = 45.000 SQ.ME


S.NO	WIDTH	LENGTH	AREA (SQ.ME)
1	4.200	4.800	20.160
2	2.900	7.100	20.590
3	0.250	4.750	1.188
4	2.300	0.250	0.575
5	0.250	0.250	0.063
6	4.850	0.170	0.825
7	3.330	1.780	5.927
8	1.740	1.290	2.244
9	0.250	1.290	0.323
10	3.330	1.780	5.927
TOTAL CORE AREA			47.400

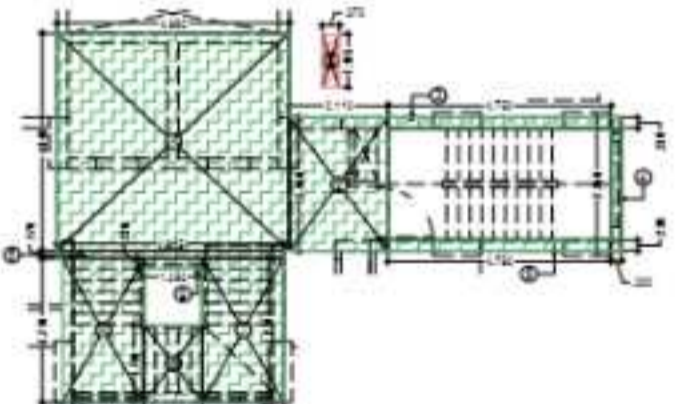


GROUND FLOOR CORE AREA CALCULATION

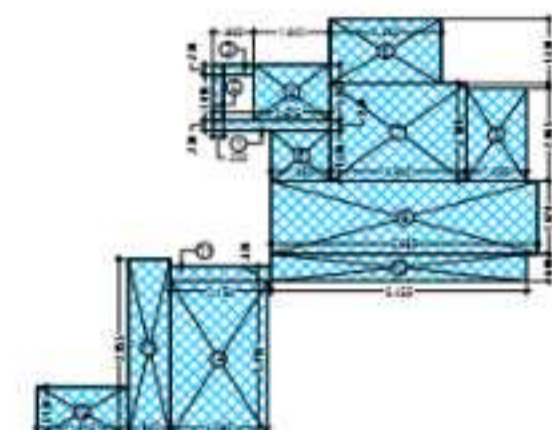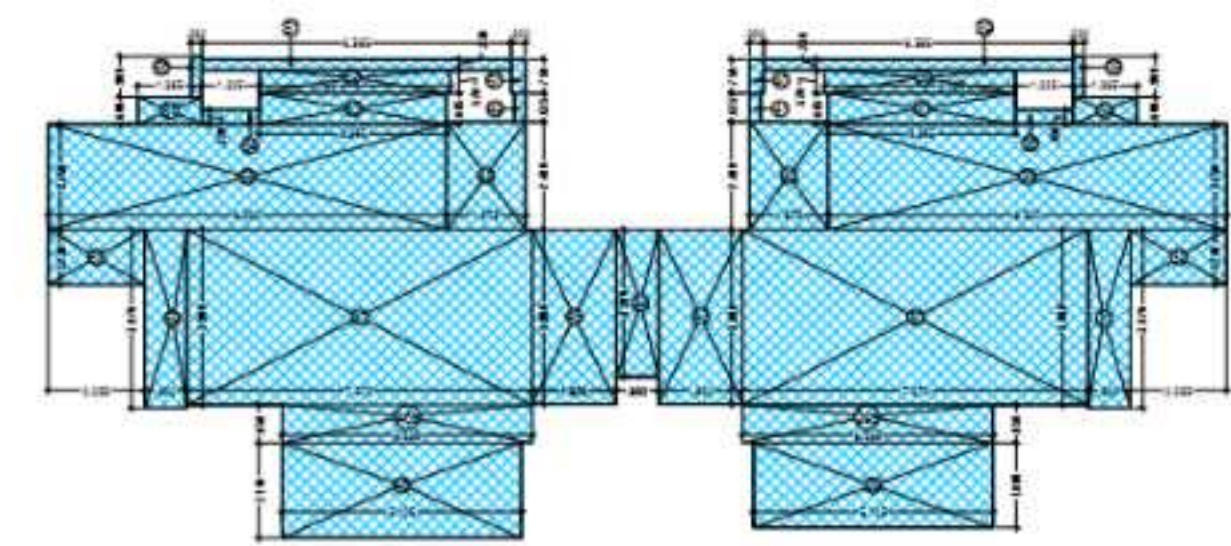

STILT AREA CALCULATION

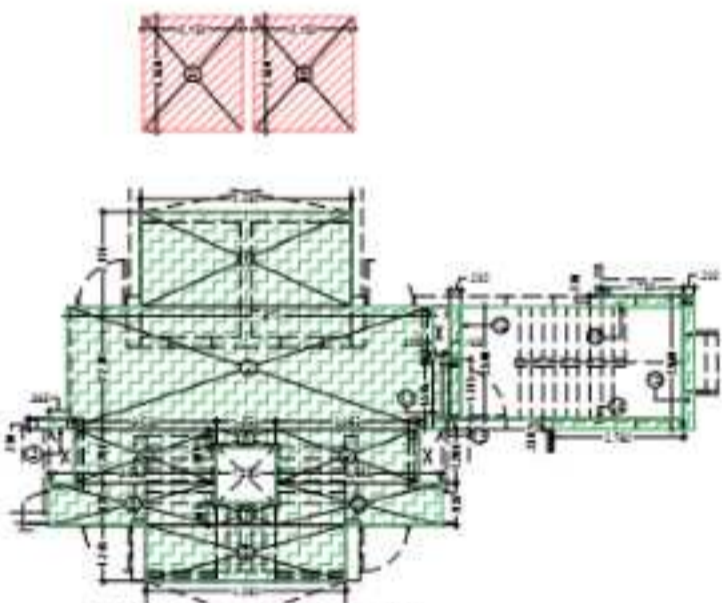

1ST FLOOR CORE AREA CALCULATION

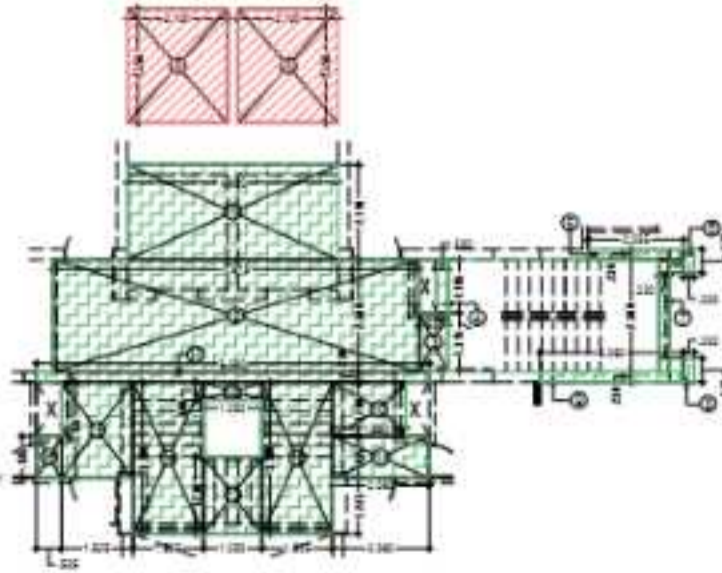

TYPICAL FLOOR CORE AREA CALCULATION (2ND TO 20TH FLOOR)

STILT FLOOR AREA CALCULATION

S.NO	WIDTH	LENGTH	AREA (SQ.ME)
1	0.250	2.750	0.688
2	0.250	2.750	0.688
3	0.250	2.750	0.688
4	0.250	2.750	0.688
5	0.250	2.750	0.688
6	0.250	2.750	0.688
7	0.250	2.750	0.688
8	0.250	2.750	0.688
9	0.250	2.750	0.688
10	0.250	2.750	0.688
11	0.250	2.750	0.688
12	0.250	2.750	0.688
13	0.250	2.750	0.688
14	0.250	2.750	0.688
15	0.250	2.750	0.688
16	0.250	2.750	0.688
17	0.250	2.750	0.688
18	0.250	2.750	0.688
19	0.250	2.750	0.688
20	0.250	2.750	0.688
21	0.250	2.750	0.688
22	0.250	2.750	0.688
23	0.250	2.750	0.688
24	0.250	2.750	0.688
25	0.250	2.750	0.688
26	0.250	2.750	0.688
27	0.250	2.750	0.688
28	0.250	2.750	0.688
29	0.250	2.750	0.688
30	0.250	2.750	0.688
31	0.250	2.750	0.688
32	0.250	2.750	0.688
33	0.250	2.750	0.688
34	0.250	2.750	0.688
35	0.250	2.750	0.688
36	0.250	2.750	0.688
37	0.250	2.750	0.688
38	0.250	2.750	0.688
39	0.250	2.750	0.688
40	0.250	2.750	0.688
41	0.250	2.750	0.688
42	0.250	2.750	0.688
43	0.250	2.750	0.688
44	0.250	2.750	0.688
45	0.250	2.750	0.688
46	0.250	2.750	0.688
47	0.250	2.750	0.688
48	0.250	2.750	0.688
49	0.250	2.750	0.688
50	0.250	2.750	0.688
51	0.250	2.750	0.688
52	0.250	2.750	0.688
53	0.250	2.750	0.688
54	0.250	2.750	0.688
55	0.250	2.750	0.688
56	0.250	2.750	0.688
57	0.250	2.750	0.688
58	0.250	2.750	0.688
59	0.250	2.750	0.688
60	0.250	2.750	0.688
61	0.250	2.750	0.688
62	0.250	2.750	0.688
63	0.250	2.750	0.688
64	0.250	2.750	0.688
65	0.250	2.750	0.688
66	0.250	2.750	0.688
67	0.250	2.750	0.688
68	0.250	2.750	0.688
69	0.250	2.750	0.688
70	0.250	2.750	0.688
71	0.250	2.750	0.688
72	0.250	2.750	0.688
73	0.250	2.750	0.688
74	0.250	2.750	0.688
75	0.250	2.750	0.688
76	0.250	2.750	0.688
77	0.250	2.750	0.688
78	0.250	2.750	0.688
79	0.250	2.750	0.688
80	0.250	2.750	0.688
81	0.250	2.750	0.688
82	0.250	2.750	0.688
83	0.250	2.750	0.688
84	0.250	2.750	0.688
85	0.250	2.750	0.688
86	0.250	2.750	0.688
87	0.250	2.750	0.688
88	0.250	2.750	0.688
89	0.250	2.750	0.688
90	0.250	2.750	0.688
91	0.250	2.750	0.688
92	0.250	2.750	0.688
93	0.250	2.750	0.688
94	0.250	2.750	0.688
95	0.250	2.750	0.688
96	0.250	2.750	0.688
97	0.250	2.750	0.688
98	0.250	2.750	0.688
99	0.250	2.750	0.688
100	0.250	2.750	0.688
TOTAL AREA			68.800

1ST FLOOR CORE AREA

1ST FLOOR CORE AREA
= TOTAL AREA - (A, B, C, D, E, F)
= 54.100 - (2.300 + 2.300 + 1.000)
= 48.500 SQ.ME


S.NO	WIDTH	LENGTH	AREA (SQ.ME)
1	2.300	4.400	10.120
2	2.300	2.850	6.555
3	0.250	0.250	0.063
4	1.000	0.750	0.750
5	0.250	0.250	0.063
6	0.400	0.250	0.100
7	0.400	0.250	0.100
8	1.340	0.250	0.335
9	1.000	0.250	0.250
10	0.250	0.250	0.063
11	1.340	0.250	0.335
12	2.000	0.250	0.500
13	1.350	0.250	0.338
14	0.750	0.250	0.188
15	2.000	0.250	0.500
16	0.750	0.250	0.188
TOTAL CORE AREA			54.100

TYPICAL FLOOR CORE AREA CALCULATION (2ND - 12TH FLOOR)


TYPICAL FLOOR CORE AREA
= TOTAL AREA - (A, B, C, D, E, F)
= 54.900 - (2.300 + 2.300 + 1.000)
= 49.300 SQ.ME

S.NO	WIDTH	LENGTH	AREA (SQ.ME)
1	2.300	4.400	10.120
2	2.300	2.850	6.555
3	1.000	0.000	0.000
4	0.250	0.180	0.045
5	0.250	0.000	0.000
6	0.250	0.000	0.000
7	2.300	0.280	0.644
8	0.250	0.280	0.070
9	0.750	0.000	0.000
10	1.200	0.000	0.000
11	0.250	0.000	0.000
12	0.250	0.000	0.000
13	1.750	0.250	0.438
14	1.000	0.250	0.250
15	1.000	0.250	0.250
16	0.500	0.000	0.000
17	0.500	0.000	0.000
18	1.250	0.000	0.000
TOTAL CORE AREA			54.900




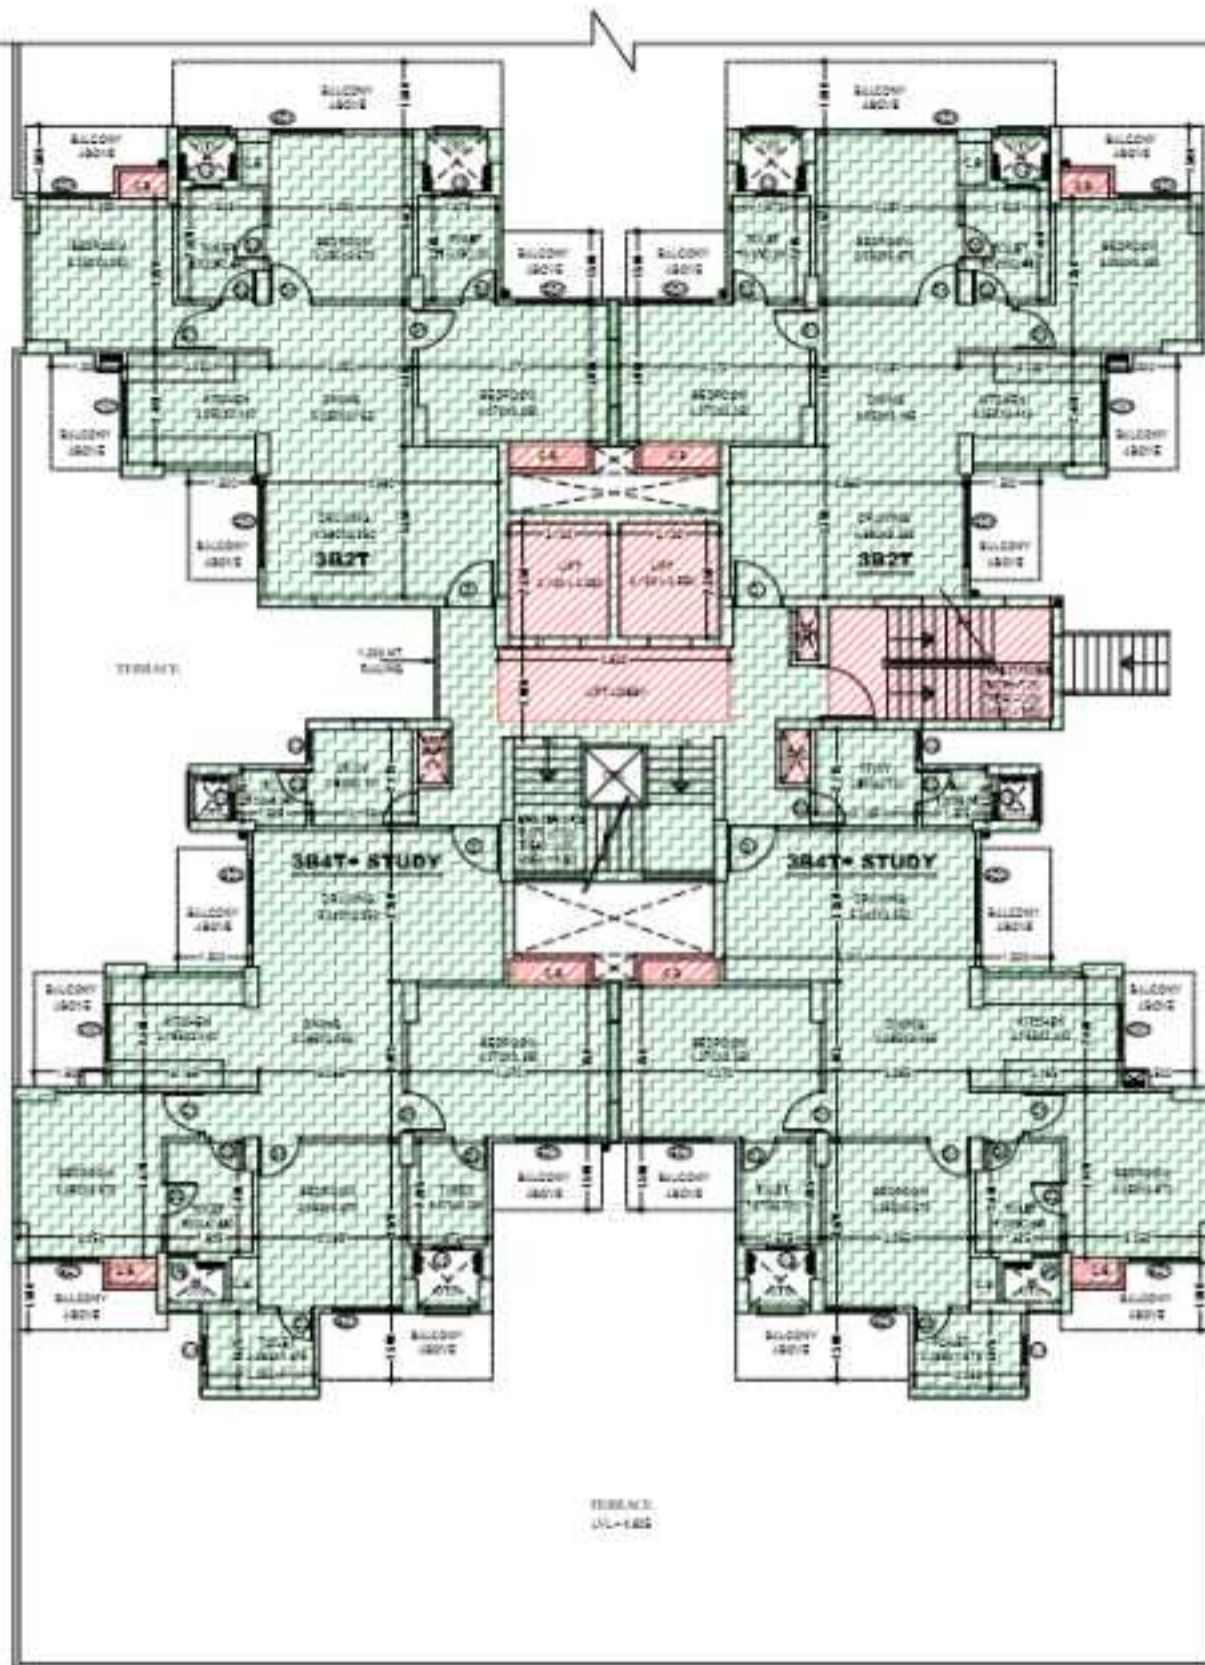

1ST FLOOR PLAN

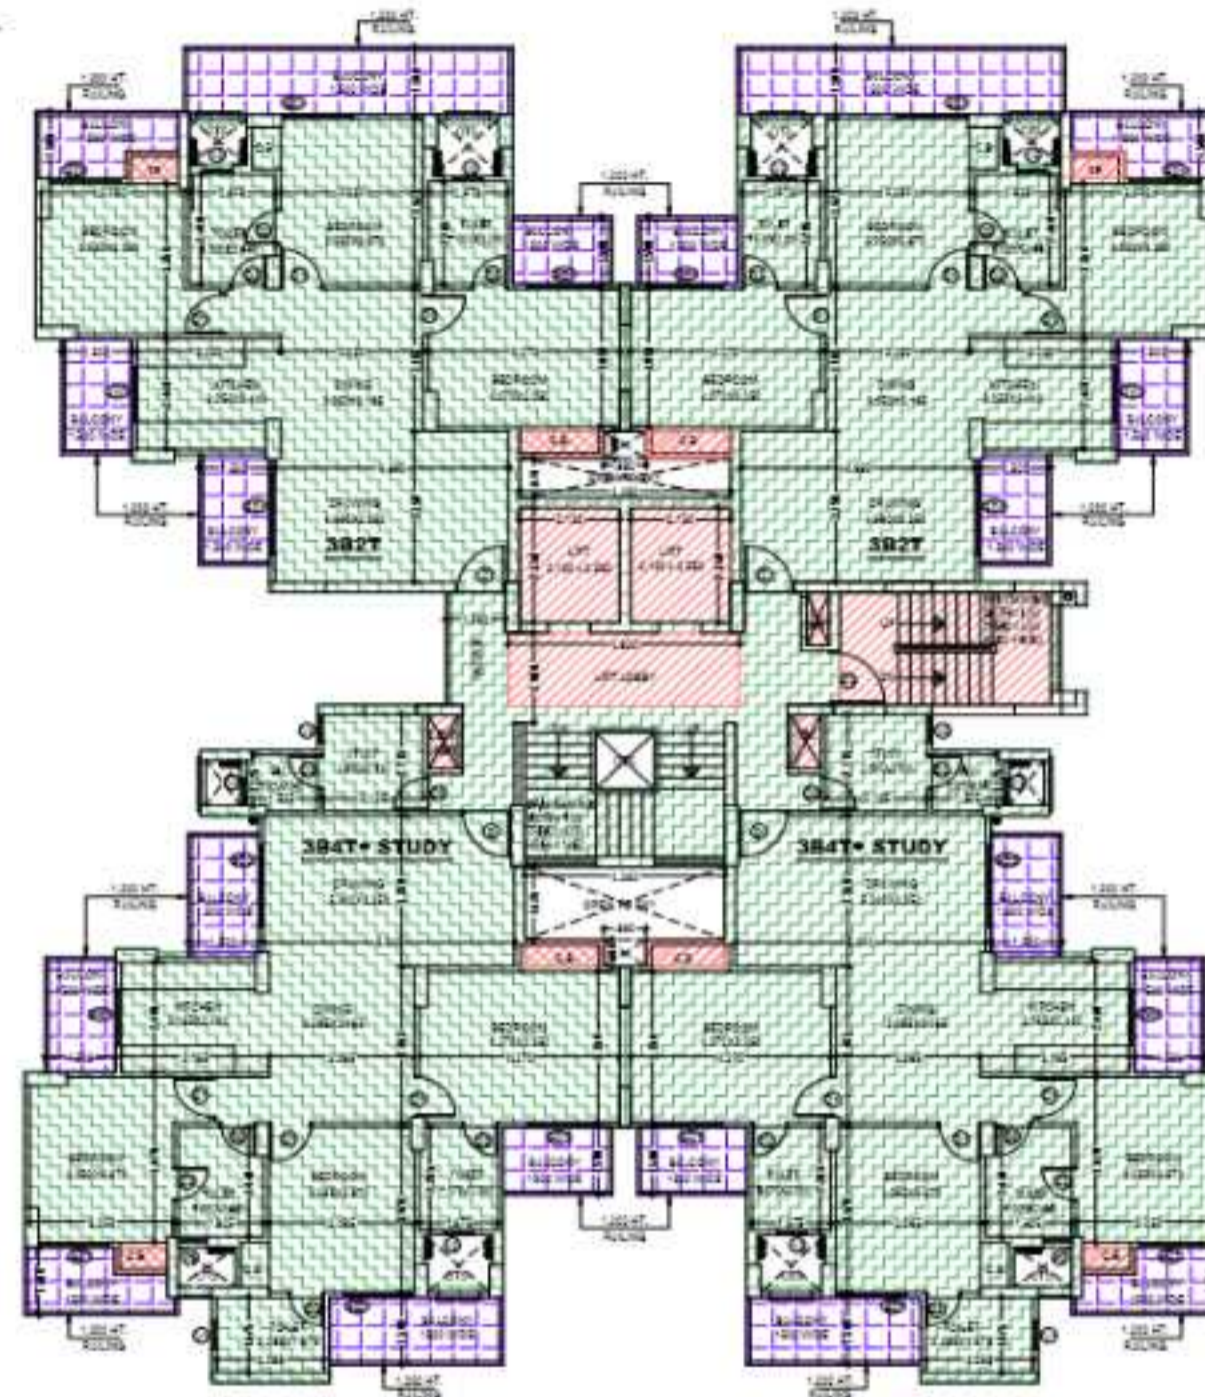


TYPICAL FLOOR PLAN (2ND TO 11TH FLOOR)

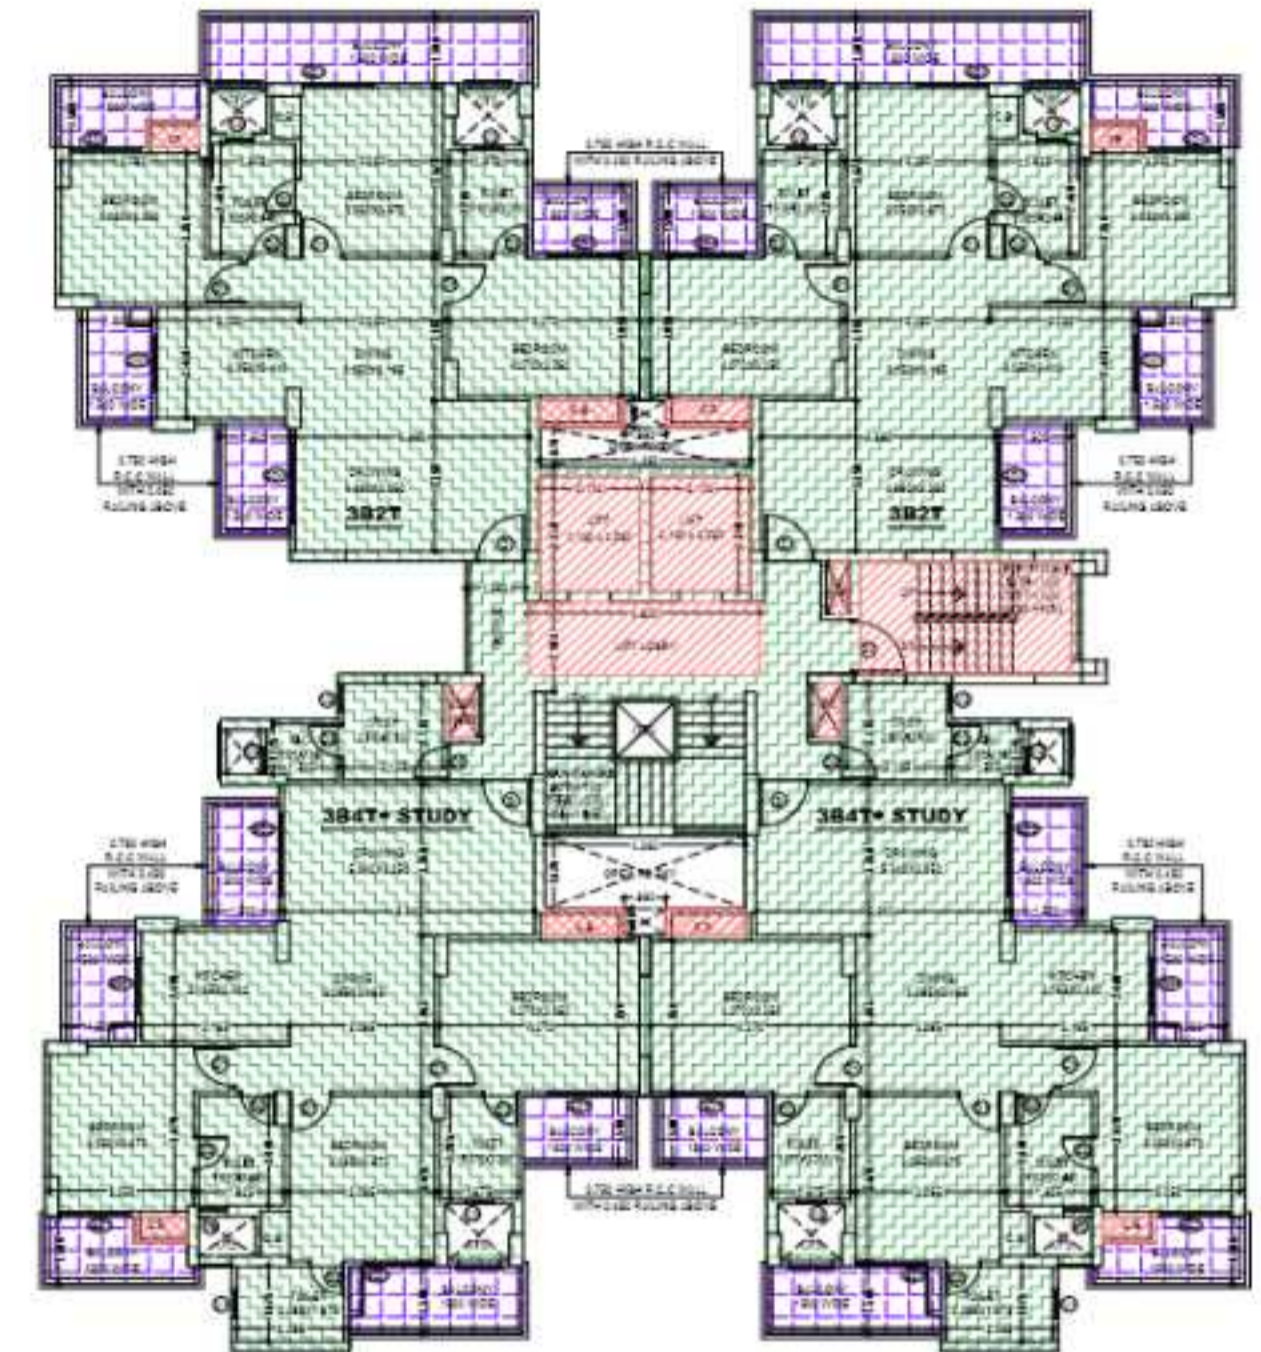

12TH FLOOR PLAN

REVISION: JUL-14-20

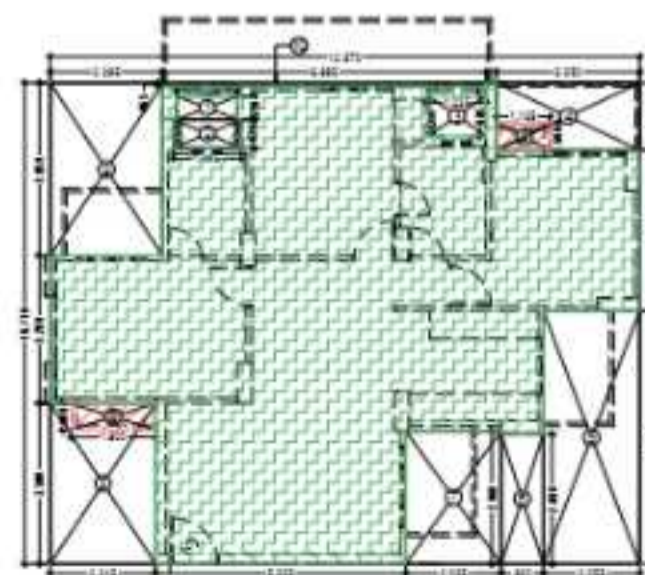


3B+2T

3B+2T

NET AREA = (2.000 x 5.570) + 134.625
 FS 135 (Floor Area) + 88.000 (WALL)

S.NO	WIDTH	LENGTH	NET AREA (SQM)
1	0.500	1.300	0.650
2	0.500	1.400	0.700
3	0.500	1.200	0.600
4	1.400	1.000	1.400
5	1.200	2.000	2.400
6	2.000	2.000	4.000
7	2.000	2.000	4.000
8	1.000	2.000	2.000
9	1.000	2.000	2.000
10	0.500	1.000	0.500
TOTAL			26.150

CLIP BOARD AREA CALCULATION
 (Net Area x 1.5) + 1.000
 1. 0.500 x 1.300 = 0.650
 2. 0.500 x 1.400 = 0.700
 TOTAL = 1.350

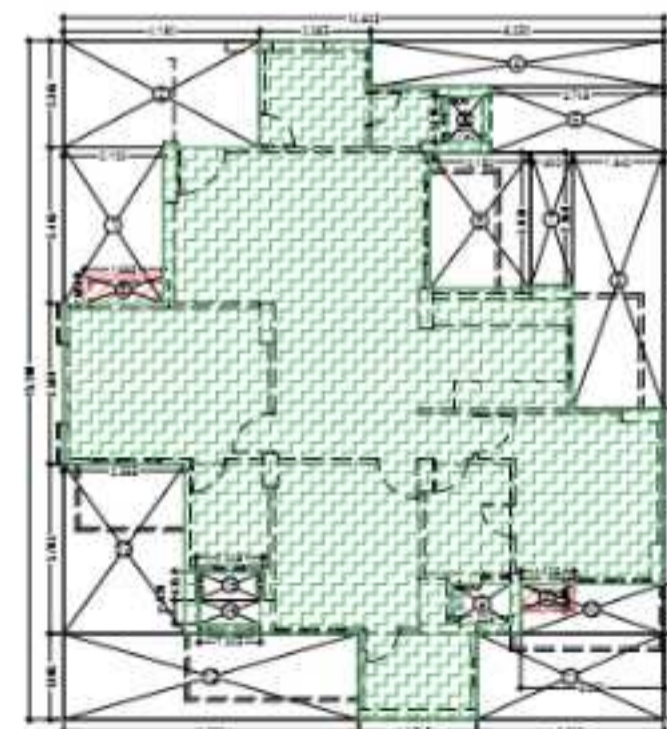

3B4T+STUDY

3B4T+STUDY

NET AREA = (2.000 x 5.570) + 134.625
 FS 135 (Floor Area) + 88.000 (WALL)

S.NO	WIDTH	LENGTH	AREA (SQM)
1	1.000	2.100	2.100
2	1.000	4.100	4.100
3	1.000	0.700	0.700
4	1.000	0.200	0.200
5	1.000	1.000	1.000
6	2.000	2.100	4.200
7	2.000	0.400	0.800
8	2.000	1.500	3.000
9	0.500	1.300	0.650
10	1.100	2.000	2.200
11	1.000	1.000	1.000
12	1.000	2.000	2.000
13	1.000	2.000	2.000
14	0.500	1.000	0.500
15	0.500	1.000	0.500
16	0.500	1.000	0.500
TOTAL			26.950

CLIP BOARD AREA CALCULATION
 (Net Area x 1.5) + 1.000
 1. 0.500 x 1.300 = 0.650
 2. 0.500 x 1.400 = 0.700
 TOTAL = 1.350

DOOR - WINDOW SCHEDULE

S.NO	TYPE	SIZE	S.LVL	L.LVL
1	D1	750x2050	+00	2050
2	D2	900x2050	+00	2050
3	D3	1100x2050	+00	2050
4	SD1	1500x2050	+00	2050
5	SD2	1800x2050	+00	2050
6	DW1	1200x1900	+00-1050	2050
7	DW2	1200x1900	+150	2050
8	V2a	800x1000	+1050	2050
9	V2	800x1150	+300	2050
10	W1	1200x1150	+300	2050

Legend for floor plan colors:

- FAR (Floor Area) - Green
- 15% Ancillary - Red
- NON FAR - Blue
- Balcony - Purple

O.T.S = OPEN TO SKY

PROJECT TITLE:
 PART COMPLETION DRAWINGS (TOWER-A & J)
 FOR GROUP HOUSING AT PLOT NO.-GH-92C,
 SECTOR -10,GREATER NOIDA. (FINAL)
 FOR - M/S NANDI INFRA TECH PVT. LTD.

DRAWING TITLE:
 FLOOR PLAN & AREA CHART
 (TOWER-A&J)
 (1B+S/PODIUM+22)

C-06/4

DRS NO.


SCALE

DATE


DESIGN

JOB NO.


Architects:
DEEPAK MEHTA & ASSOCIATES
 ARCHITECTS, PLANNERS, VALUERS, LANDSCAPE & INTERIORS
 103/20/22B, PLOT NO. 10, GROUND FLOOR, L.L.C. MAIN MARKET - 2, SECTOR - 10/21, NOIDA
 Ph. 0522-2611000, 2611001, 2611002,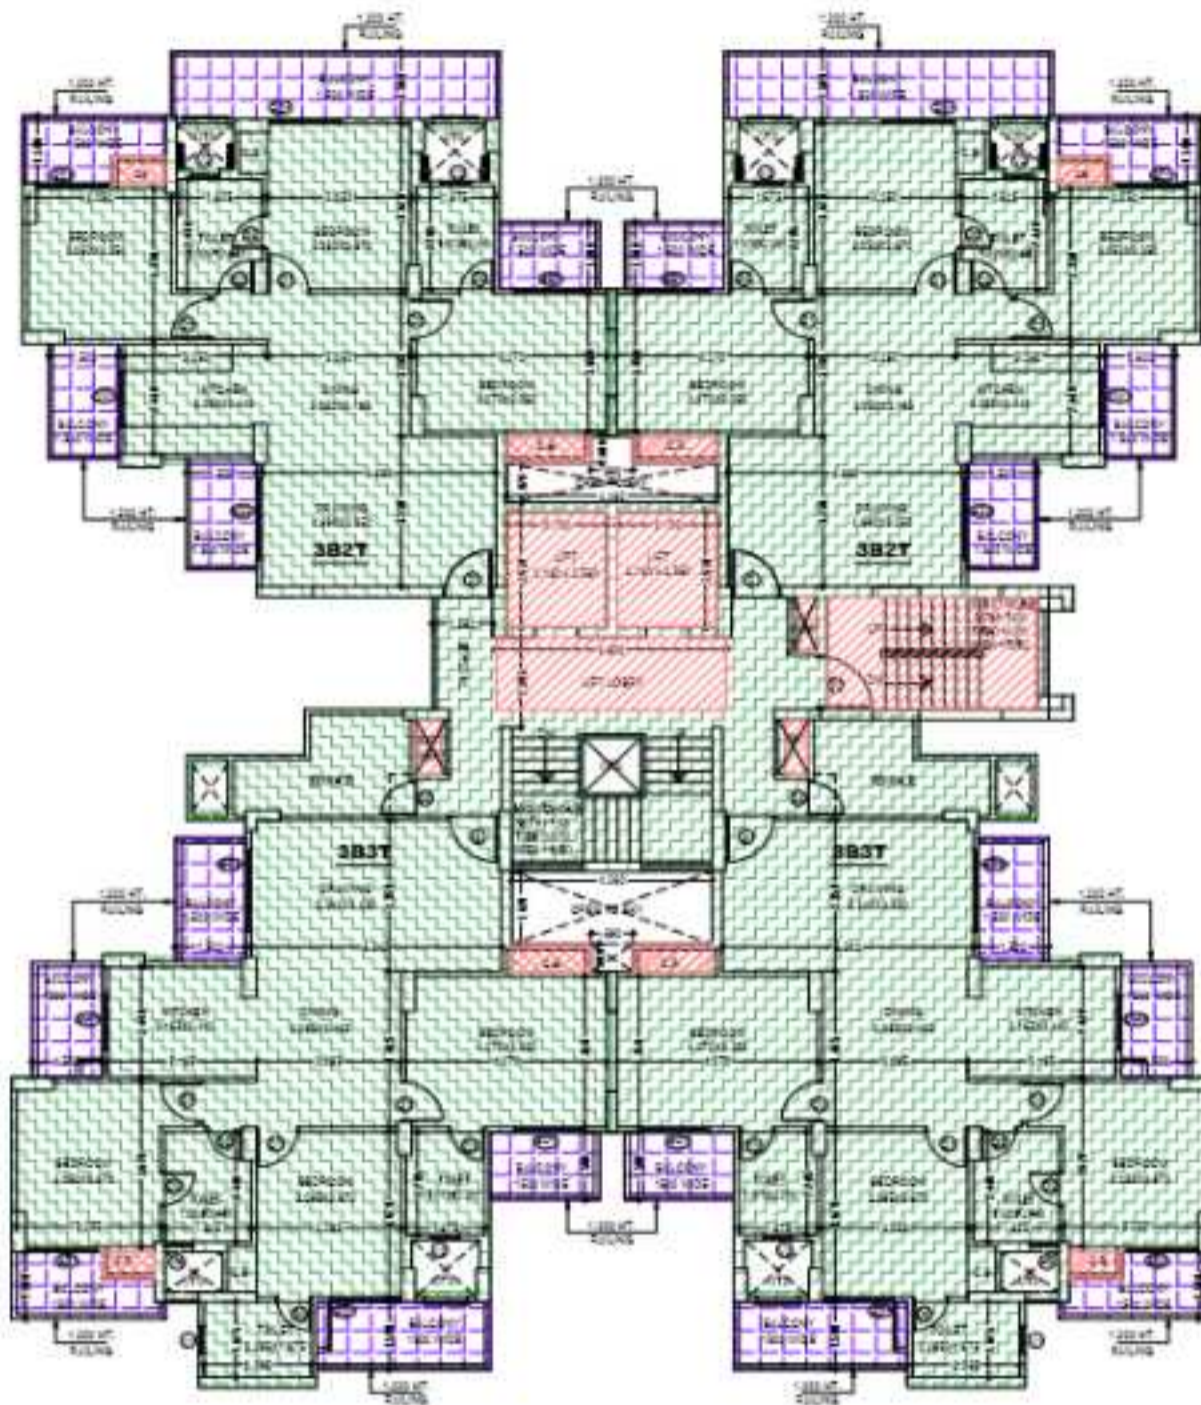


13TH FLOOR PLAN

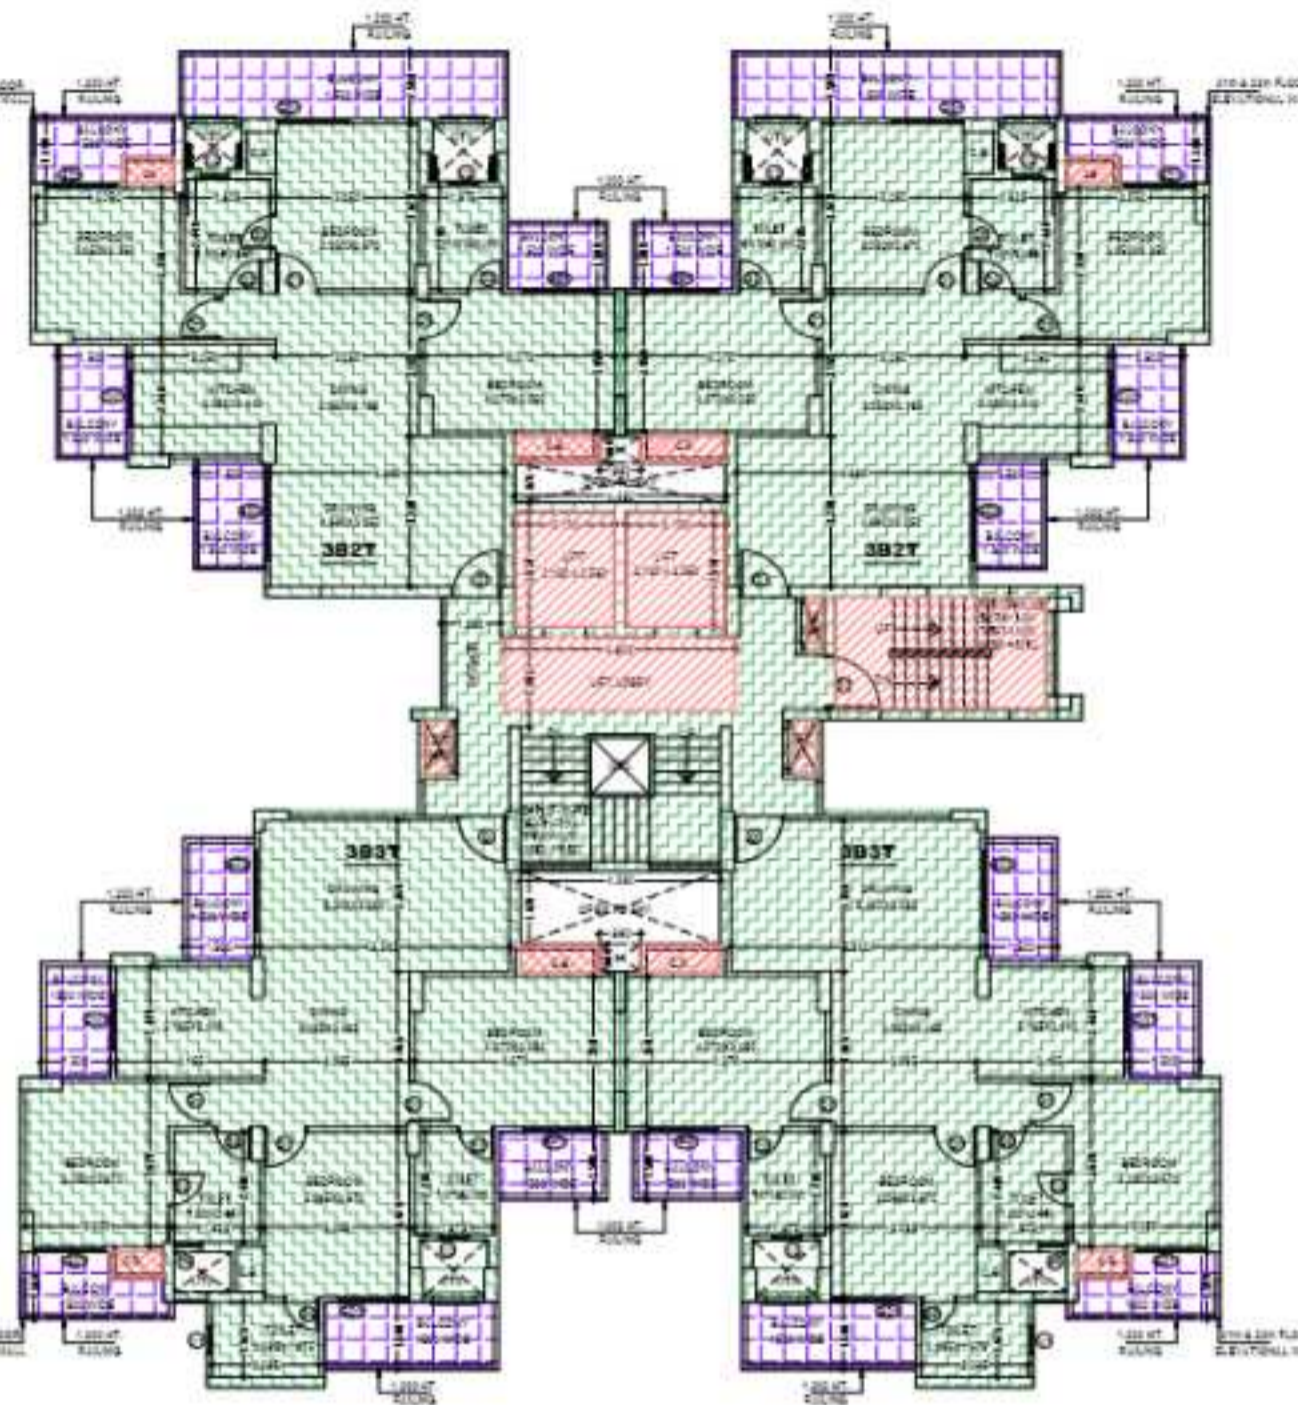

14TH TO 17TH & 19TH TO 22ND FLOOR PLAN

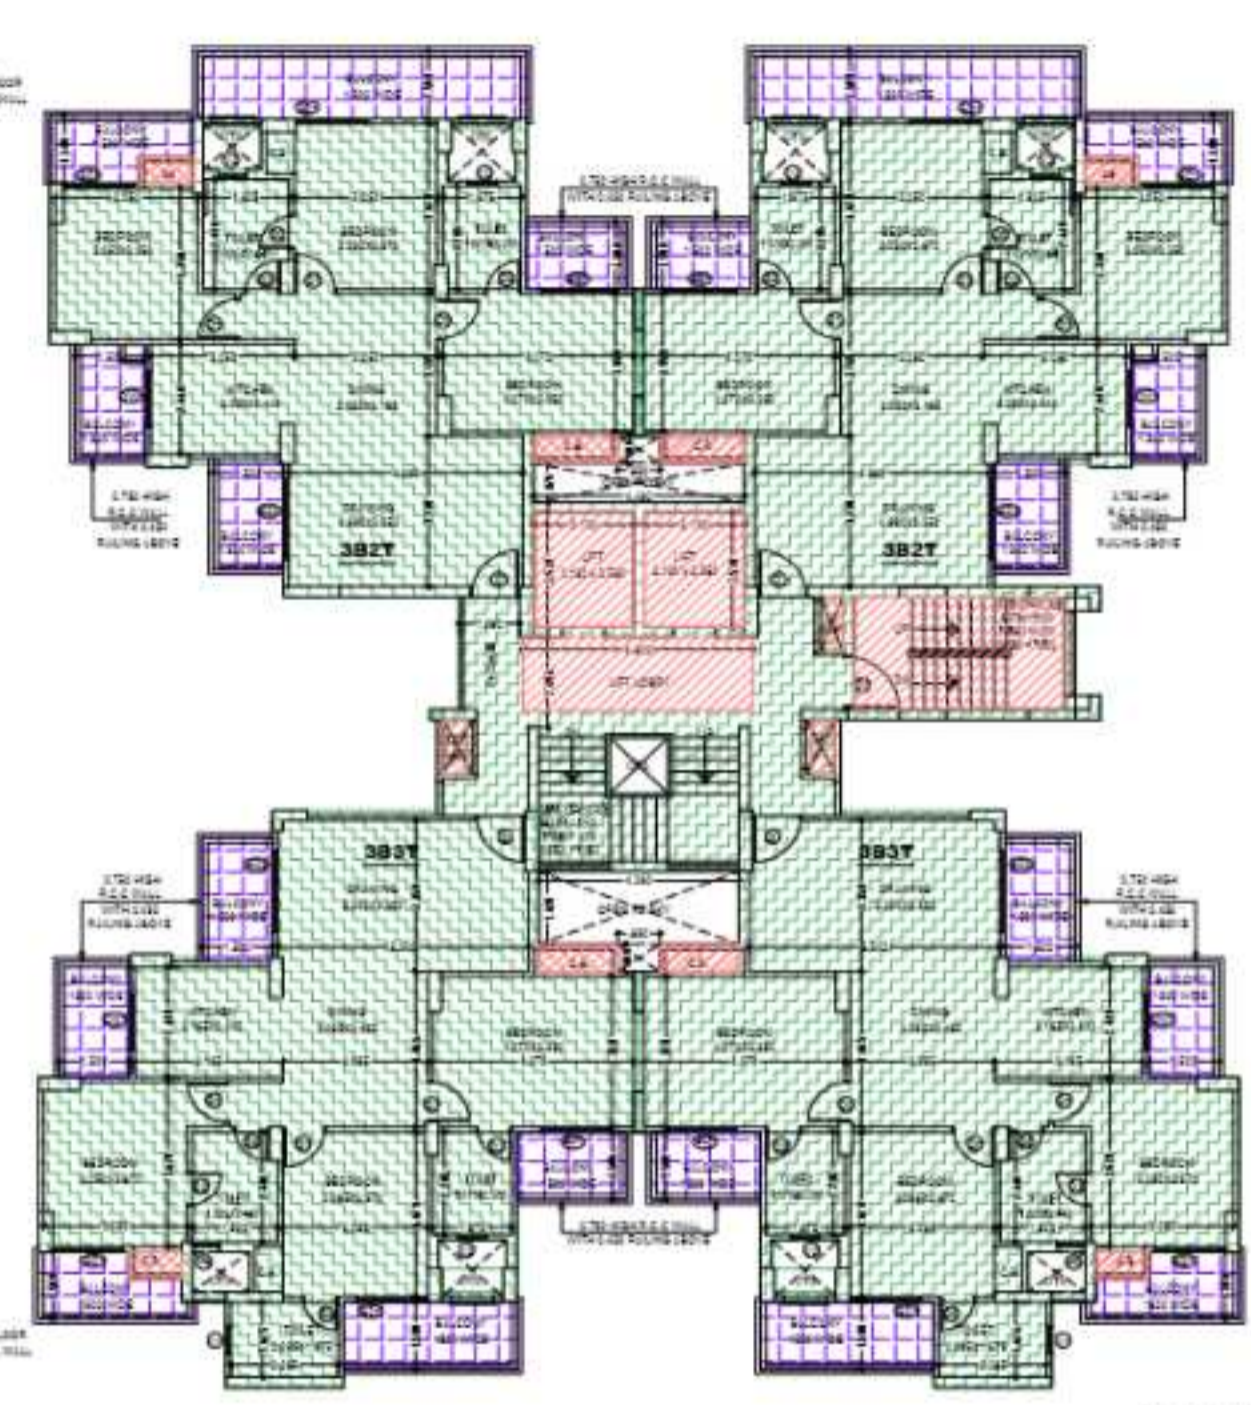


18TH FLOOR PLAN

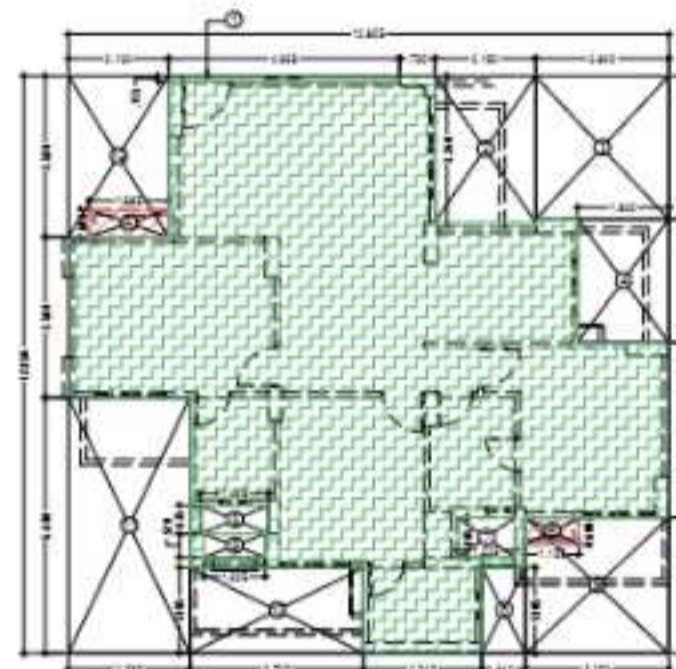

3B3T

3B3T			
UNIT AREA = 132.80 X 1.2000 = 159.36			
45.00 X 3.60 = 162.00			
NET AREA = 159.36 - 162.00 = -2.64			
S.NO	WIDTH	LENGTH	AREA (SQ.M)
1	0.135	4.335	0.585
2	3.280	2.150	7.050
3	3.390	3.080	10.440
4	3.280	1.240	4.067
5	3.030	1.250	3.788
6	3.005	0.340	1.022
7	0.885	3.335	2.951
8	0.885	1.885	1.668
9	0.135	1.305	0.176
10	3.200	3.200	10.240
11	1.080	1.740	1.879
12	3.280	1.130	3.706
TOTAL LESS AREA			16.988
GROSS AREA CALCULATION			(Including W.F.A.R)
4	0.850	1.250	1.063
8	0.850	1.130	0.951
TOTAL			3.067

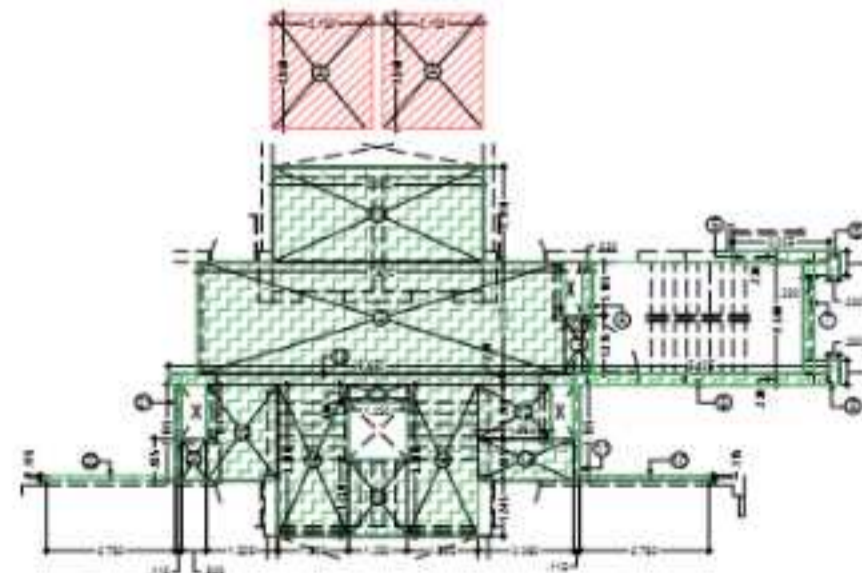

CORE AREA CALCULATION

CORE AREA CALCULATION (13TH TO 22ND FLOOR)			
GROSS AREA = (11+2) X 108M ²			
= 16.100 X 108 = 1738.80 M ²			
TOTAL CORE AREA = 1738.80 M ²			
S.NO	WIDTH	LENGTH	AREA (SQ.M)
1	3.110	4.400	13.684
2	3.200	2.810	9.002
3	3.310	0.980	3.244
4	3.200	0.280	0.896
5	0.280	2.810	0.785
6	0.180	0.330	0.059
7	0.300	0.330	0.099
8	0.180	0.250	0.045
9	0.230	0.250	0.058
10	0.110	2.160	0.238
11	0.110	2.160	0.238
12	1.200	1.980	2.376
13	0.230	2.660	0.612
14	0.230	1.200	0.276
15	1.200	1.200	1.440
16	0.230	0.250	0.058
17	0.230	0.250	0.058
18	0.230	0.250	0.058
19	0.230	0.250	0.058
20	0.230	0.250	0.058
21	0.230	0.250	0.058
22	0.230	2.160	0.497
TOTAL CORE AREA			16.933

DOOR - WINDOW SCHEDULE				
S.NO	TYPE	SIZE	S.LVL	L.LVL
1	D1	750x2050	+00	2050
2	D2	900x2050	+00	2050
3	D3	1100x2050	+00	2050
4	SD1	1500x2050	+00	2050
5	SD2	1800x2050	+00	2050
6	DW1	1240x2050	+00-1050	2050
7	DW2	1200x1900	+150	2050
8	V2	800x1000	+1050	2050
9	V2	800x1150	+300	2050
10	W1	1200x1150	+300	2050



O.T.S = OPEN TO SKY

PROJECT TITLE:
 PART COMPLETION DRAWINGS (TOWER-A & J)
 FOR GROUP HOUSING AT PLOT NO.-GH-92C,
 SECTOR -10, GREATER NOIDA. (FINAL)
 FOR - M/S NANDI INFRA TECH PVT. LTD.




DRAWING TITLE:
 FLOOR PLAN & AREA CHART
 (TOWER-A&J)
 (1B+S/Podium+22)

SCALE:
 DATE:
 DESIGNED BY:
 JOB NO.:


Architects:
DEEPAK MEHTA & ASSOCIATES
 ARCHITECTS, PLANNERS, VALUERS, LANDSCAPE & INTERIORS
 105/20/208, PLOT NO. 10, GREATER NOIDA, U.P. INDIA - 201301
 Ph: 0522-2211111, 2211112, 2211113,22

TERRACE PLAN & AREA CHART

DOOR - WINDOW SCHEDULE				
S.NO	TYPE	SIZE	S.LVL	LLVL
1	D1	750x2050	+00	2050
2	D2	900x2050	+00	2050
3	D3	1100x2050	+00	2050
4	SC1	1500x2050	+00	2050
5	SC2	1800x2050	+00	2050
6	DW1	1240x1900	+00-100	2050
7	DW2	1200x1900	+150	2050
8	V2a	800x1000	+1050	2050
9	V2	800x1150	+900	2050
10	W1	1200x1150	+900	2050

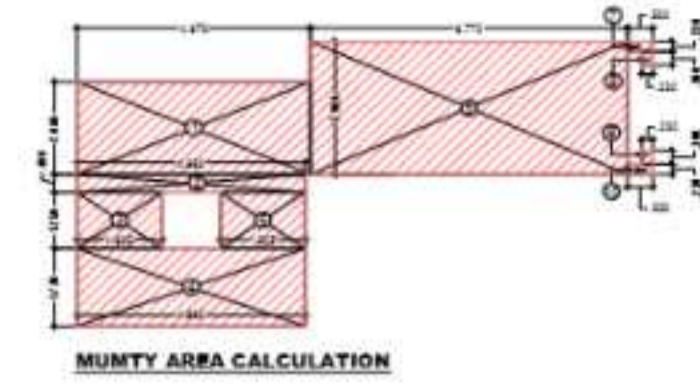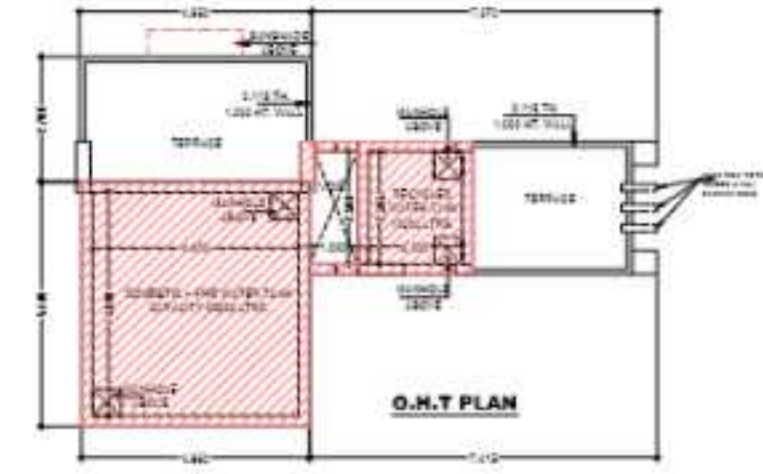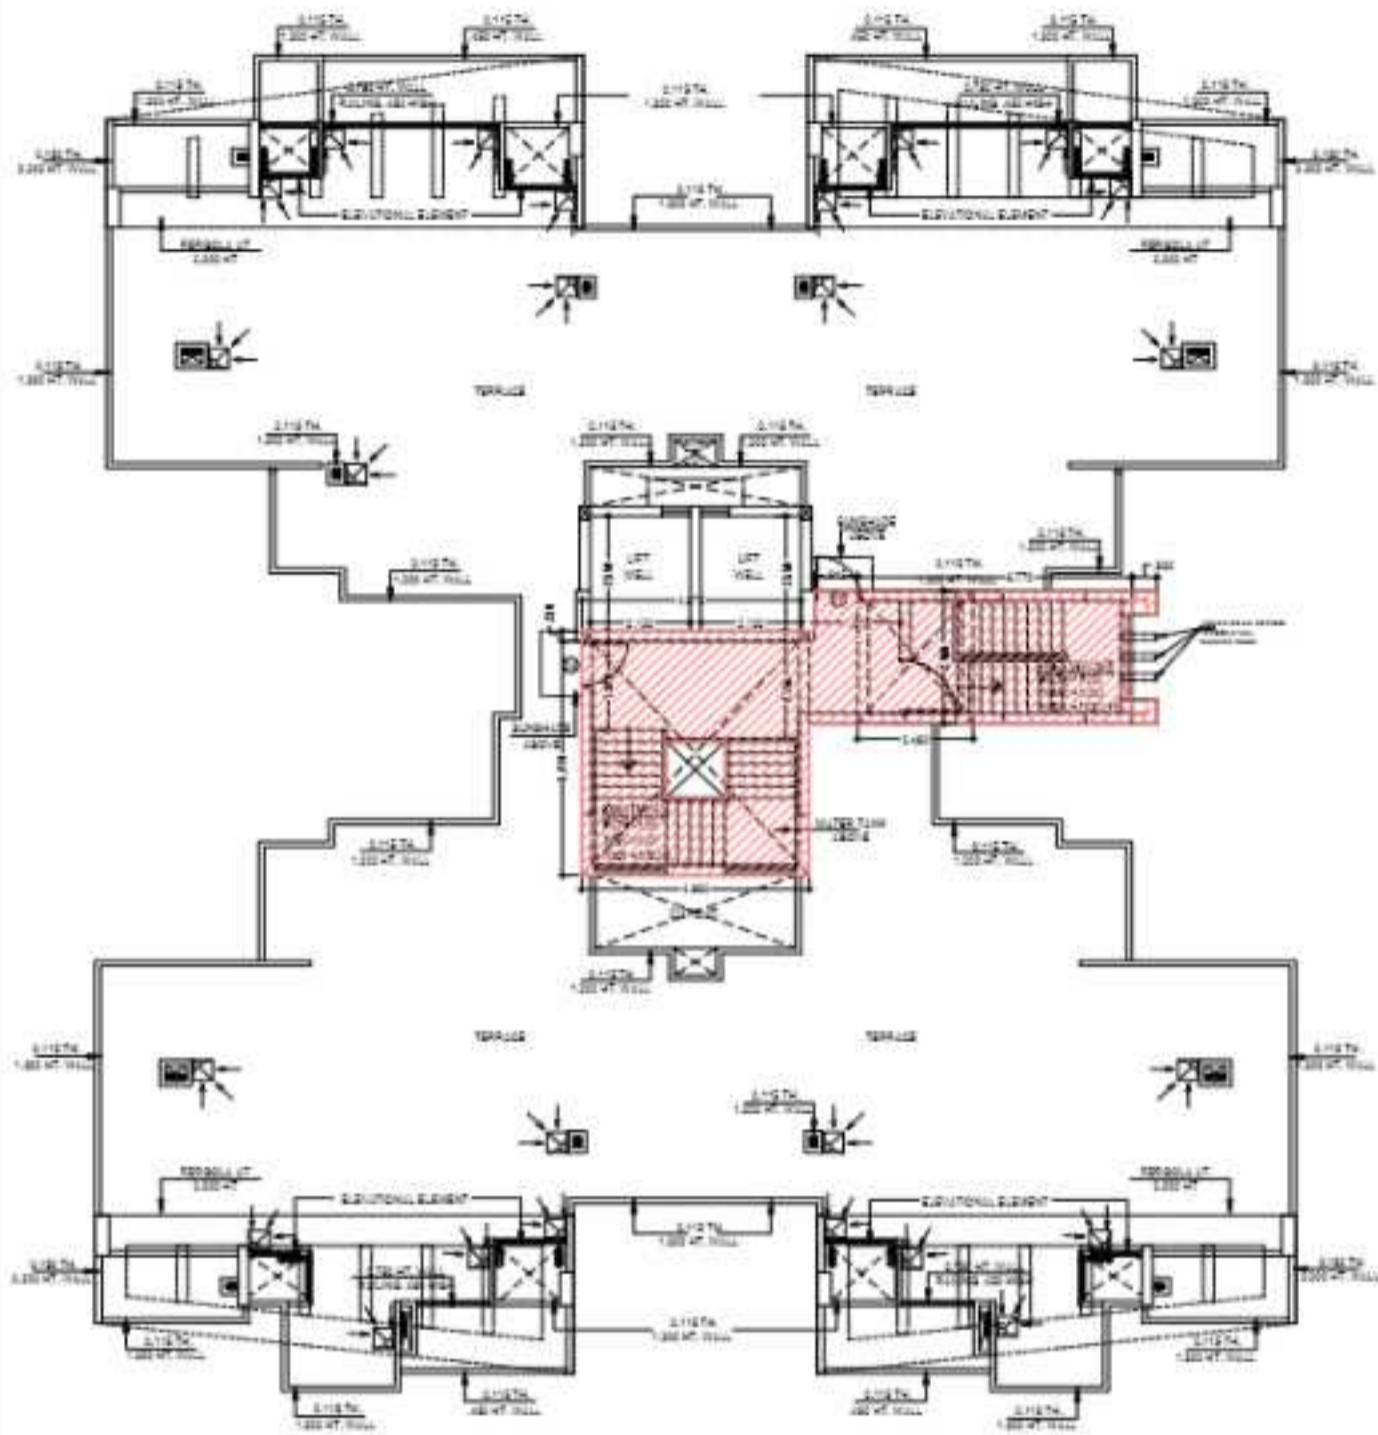

SNO	WIDTH	LENGTH	AREA (SQ.MT)
1	0.975	1.900	1.853
2	0.900	0.900	0.810
3	1.900	1.250	2.375
4	1.900	1.750	3.325
5	1.900	1.750	3.325
6	0.775	1.900	1.483
7	0.900	0.900	0.810
8	0.900	0.900	0.810
9	0.775	0.900	0.698
10	0.900	0.900	0.810
11	0.900	0.750	0.675
TOTAL			6.534

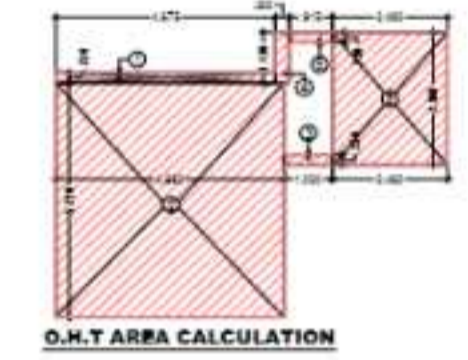

SNO	WIDTH	LENGTH	AREA (SQ.MT)
1	0.975	0.900	0.878
2	0.900	0.225	0.203
3	1.900	0.225	0.428
4	0.900	1.150	1.035
5	0.900	0.225	0.203
6	1.900	0.225	0.428
TOTAL			3.600

TOTAL AREA (MUMTY, O.H.T.)	
MUMTY AREA	6.534
O.H.T. AREA	3.600
TOTAL	10.134

TOWER A & J	FAR AREA CALCULATION						15% ANCILLARY AREA								(NON FAR)		Ground Coverage	Total Nos. of units
	3B+4T + Study	3B+2T	3B+2T	3B+4T + Study	3B+2T	3B+2T	Circulation / Core area	Total FAR	Outboard Area	Fire stair	M/R, mummy	Fire, L.V. & E.L.E shafts	Lobby area	LIFT SHAFT	Total Ancillary area	SEB		
	1	2	3	4	5	6	7	8	9	10	11	12	13	14	15	16	17	18
Dr JDBB Floor							30.047	30.047		11.875		1.680	7.995		21.550	287.361	327.968	0
First Floor	307.748	85.455	85.455	107.748			35.034	429.679	6.506	11.250		1.680	7.995	10.893	38.034			4
Second Floor	307.748	85.455	85.455	107.748			35.031	429.945	6.506	11.250		1.680	7.995	10.893	38.034			4
Third Floor	307.748	85.455	85.455	107.748			35.031	429.945	6.506	11.250		1.680	7.995	10.893	38.034			4
Fourth Floor	307.748	85.455	85.455	107.748			35.031	429.945	6.506	11.250		1.680	7.995	10.893	38.034			4
Fifth Floor	307.748	85.455	85.455	107.748			35.031	429.945	6.506	11.250		1.680	7.995	10.893	38.034			4
Sixth Floor	307.748	85.455	85.455	107.748			35.031	429.945	6.506	11.250		1.680	7.995	10.893	38.034			4
Seventh Floor	307.748	85.455	85.455	107.748			35.031	429.945	6.506	11.250		1.680	7.995	10.893	38.034			4
Eighth Floor	307.748	85.455	85.455	107.748			35.031	429.945	6.506	11.250		1.680	7.995	10.893	38.034			4
Ninth Floor	307.748	85.455	85.455	107.748			35.031	429.945	6.506	11.250		1.680	7.995	10.893	38.034			4
Tenth Floor	307.748	85.455	85.455	107.748			35.031	429.945	6.506	11.250		1.680	7.995	10.893	38.034			4
Eleventh Floor	307.748	85.455	85.455	107.748			35.031	429.945	6.506	11.250		1.680	7.995	10.893	38.034			4
Twelfth Floor	307.748	85.455	85.455	107.748			35.031	429.945	6.506	11.250		1.680	7.995	10.893	38.034			4
Thirteenth Floor		85.455	85.455		85.455	85.455	37.243	415.105	6.506	11.250		1.680	7.995	10.893	38.034			4
Fourteenth Floor		85.455	85.455		85.455	85.455	37.243	415.105	6.506	11.250		1.680	7.995	10.893	38.034			4
Fifteenth Floor		85.455	85.455		85.455	85.455	37.243	415.105	6.506	11.250		1.680	7.995	10.893	38.034			4
Sixteenth Floor		85.455	85.455		85.455	85.455	37.243	415.105	6.506	11.250		1.680	7.995	10.893	38.034			4
Seventeenth Floor		85.455	85.455		85.455	85.455	37.243	415.105	6.506	11.250		1.680	7.995	10.893	38.034			4
Eighteenth Floor		85.455	85.455		85.455	85.455	37.243	415.105	6.506	11.250		1.680	7.995	10.893	38.034			4
Nineteenth Floor		85.455	85.455		85.455	85.455	37.243	415.105	6.506	11.250		1.680	7.995	10.893	38.034			4
Twentieth Floor		85.455	85.455		85.455	85.455	37.243	415.105	6.506	11.250		1.680	7.995	10.893	38.034			4
Twenty First Floor		85.455	85.455		85.455	85.455	37.243	415.105	6.506	11.250		1.680	7.995	10.893	38.034			4
Twenty Second Floor		85.455	85.455		85.455	85.455	37.243	415.105	6.506	11.250		1.680	7.995	10.893	38.034			4
Twenty Third Floor																		
Twenty Fourth Floor																		
M/R, mummy										75.938					75.938			
Total								9249.170							383.441	207.301	327.968	68



O.T.S = OPEN TO SKY


PROJECT TITLE:
PART COMPLETION DRAWINGS (TOWER-A & J)
FOR GROUP HOUSING AT PLOT NO.-GH-92C,
SECTOR -10, GREATER NOIDA. (FINAL)
FOR - M/S NANDI INFRA TECH PVT. LTD.

DRAWING TITLE:
TERRACE PLAN & AREA CHART
(TOWER-A&J)
(1B-S/PODIUM+22)
C-08/4
DRS NO.

SCALE:
DATE:
DESIGN:
JOB NO.:

Architects:
DEEPAK MEHTA & ASSOCIATES
ARCHITECTS, PLANNERS, VALUERS, LANDSCAPE & INTERIORS
105/1028, PLOT NO. 15, GROUND FLOOR, L.L.C. MAIN MARKET, GATE NO. 1001, NOKA
PH. NO. 011-26108700, 011-26108701, 011-26108702 | www.dmehta.com

ARCHITECTS SIGN
OWNERS SIGN

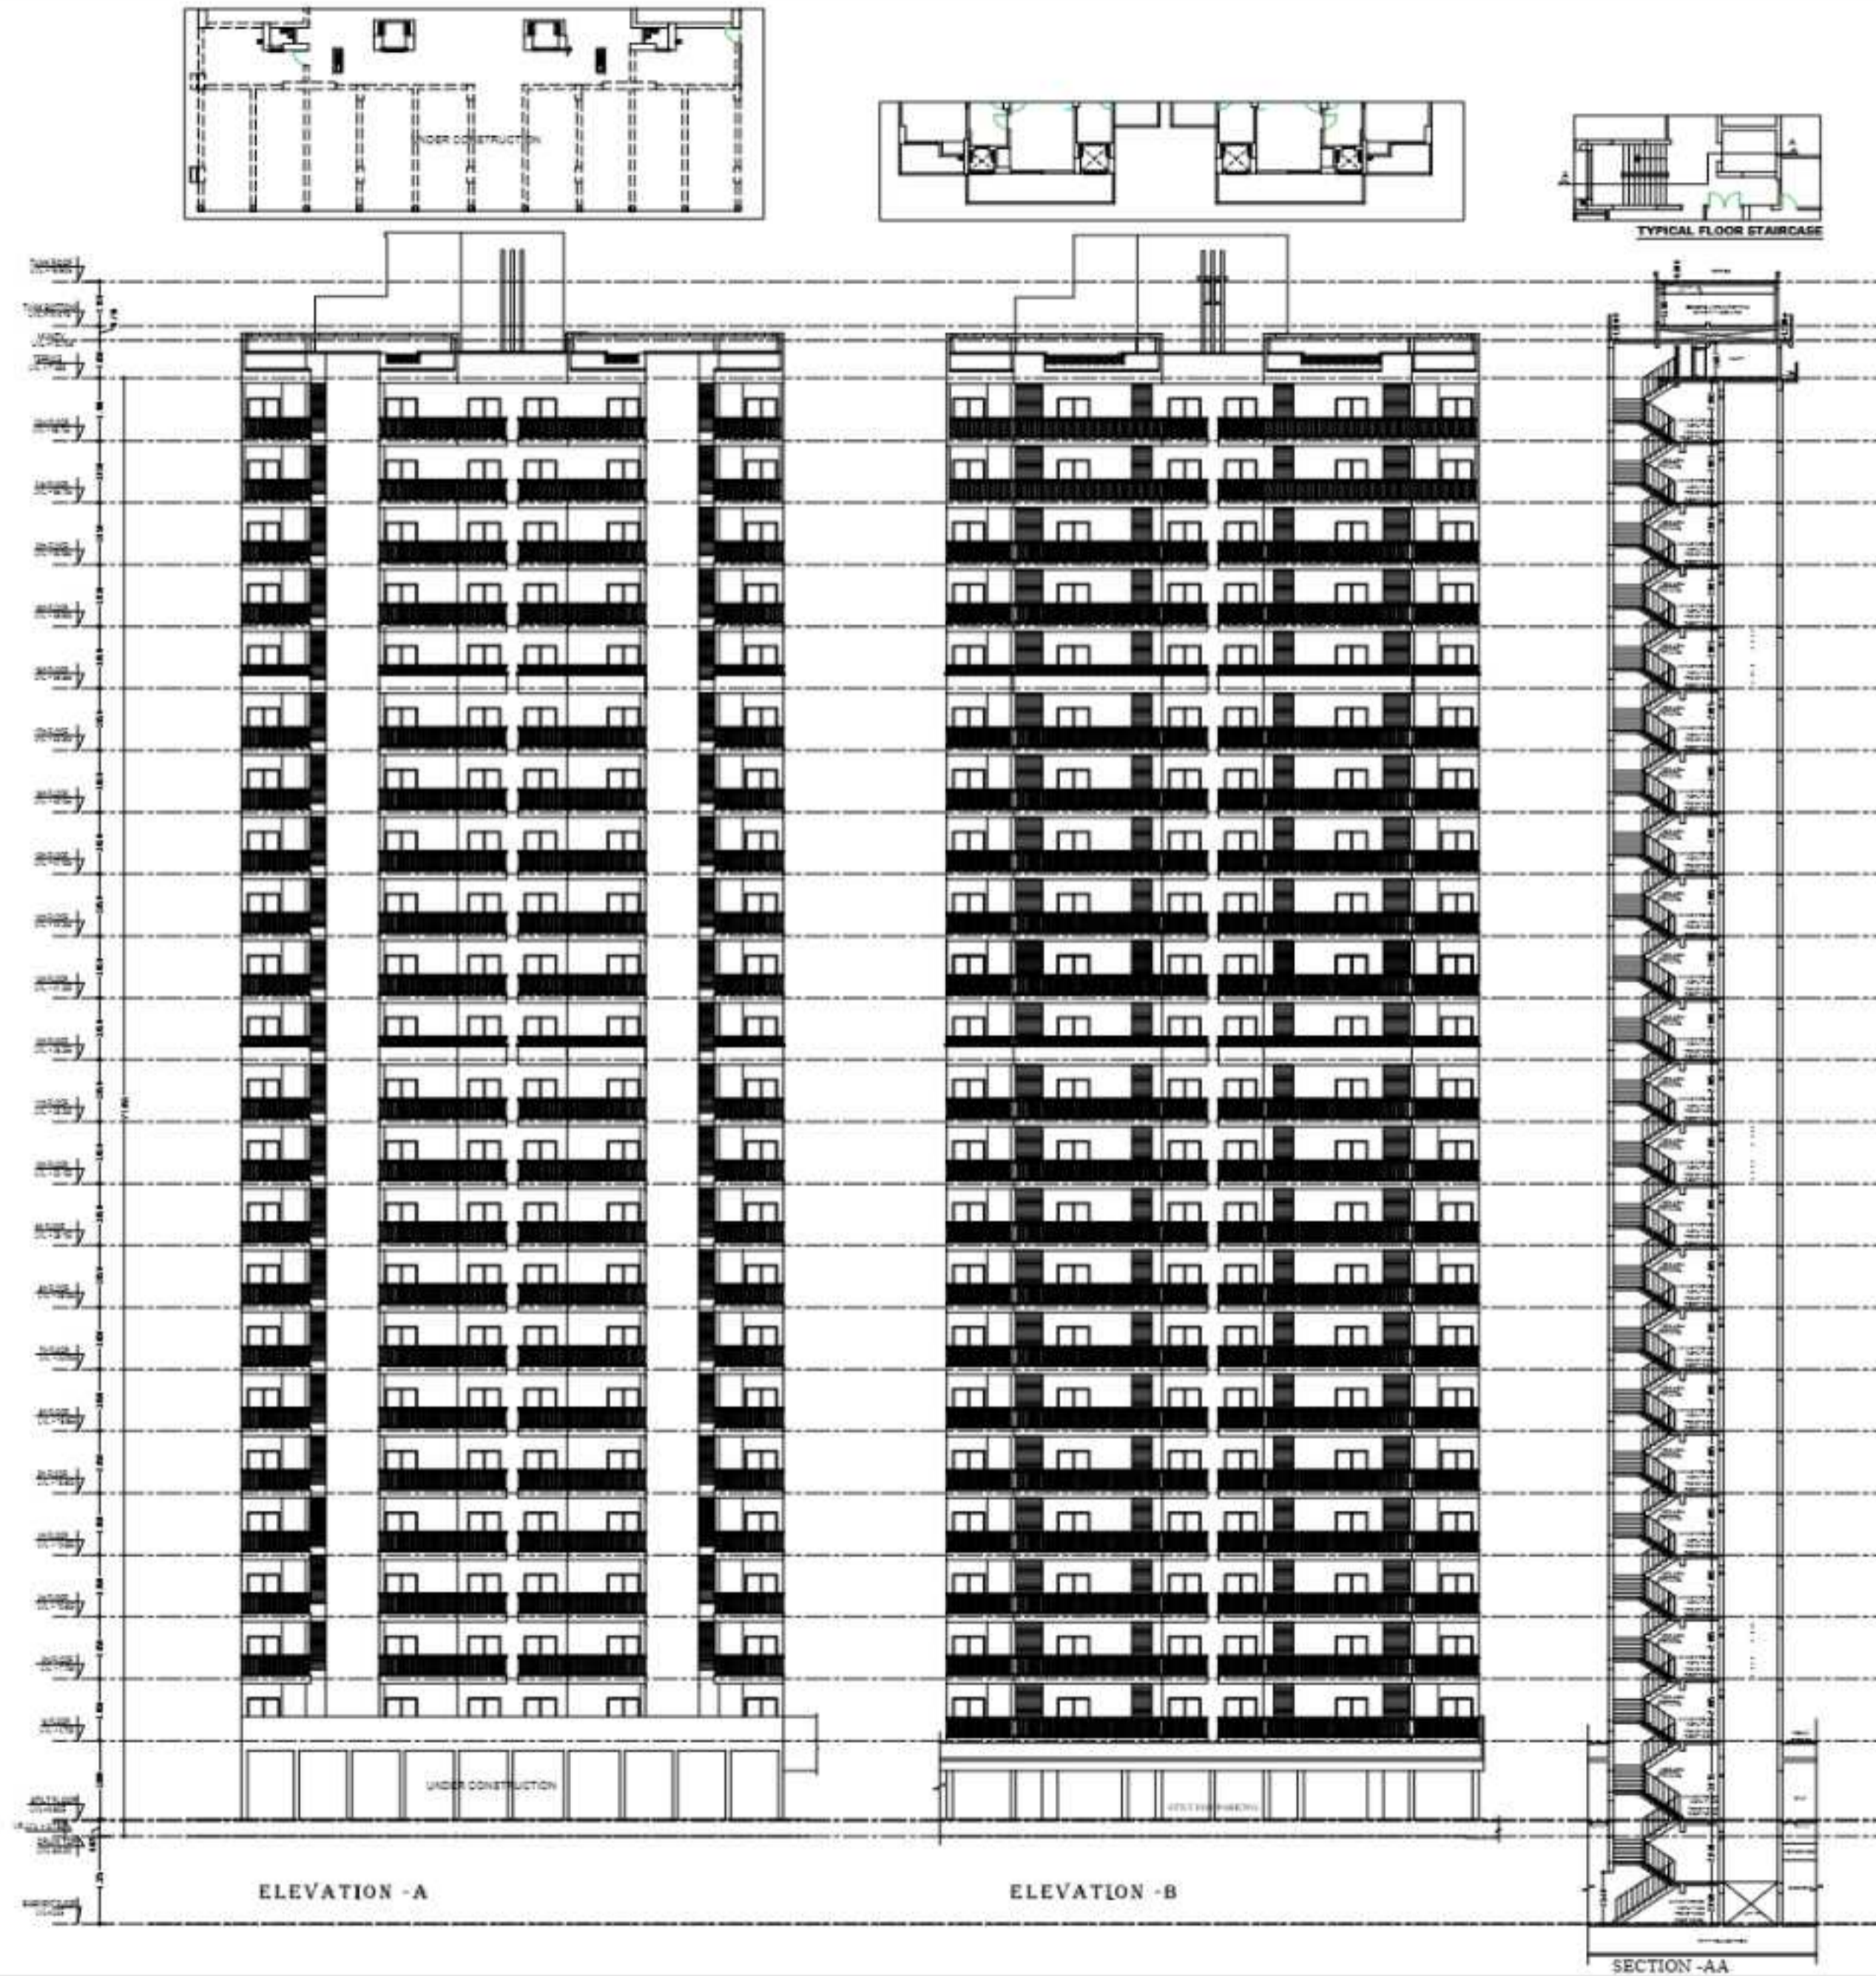

PROJECT TITLE:
 PART COMPLETION DRAWINGS (TOWER-A & J)
 FOR GROUP HOUSING AT PLOT NO.-GH-02C,
 SECTOR -10,GREATER NOIDA. (FINAL)
 FOR - M/S NANDI INFRA TECH PVT. LTD.

DRAWING TITLE:-
 ELEVATION & SECTION
 C-09/4
 DRG NO

SCALE
 DATE
 DESIGNED
 CHECKED
 PROJECT NO.
 ARCHITECTS:
DEEPAK MEHTA & ASSOCIATES
 ARCHITECTS, PLANNERS, VALUERS, LANDSCAPE & INTERIORS
 12/2, 1ST FLOOR, 4TH CROSS, 11TH MILE, NEW DELHI - 110015, INDIA
 TEL: (011) 26107042, 26107070, 26107071, 26107072
 FAX: (011) 26107043, 26107073, 26107074, 26107075
 WWW: www.dmehta.com

ARCHITECT'S SIGN

OWNER'S SIGN

